

CARPARK AND DRIVEWAY CERTIFICATION OF A PROPOSED RESIDENTIAL DEVELOPMENT

32–34 Kent Street, Belmore

***Prepared for: Multiform Design and
Constructions Pty Ltd***

N55051A (Version 1n)

July 2026

1. INTRODUCTION

Motion Traffic Engineers was commissioned by Multiform Design and Constructions Pty Ltd to prepare a car park certification of a proposed residential (co-living) development at 32–34 Kent Street, Belmore.

Car parking is provided on one basement level with vehicle access and egress via a driveway/ramp from Kent Street. Seven car spaces are provided as well as bicycle and motorcycle spaces.

Reference is made to AS2890.1 (2004), AS2890.6 (2009) and Council's Development Control Plan for compliance.

2. DRIVEWAY/RAMP

The details of the proposed driveway/ramp from Kent Street into the basement level parking area from the perspective of the inbound movement for description purposes are as follows:

- The driveway is 3.2 metres wide between the kerbs at the property line
 - 300mm wide kerbs are provided on both sides of the ramp
- Gradients along the centreline of the driveway/ramp are as follows:
 - 5 percent for 6 metres
 - 12.5 percent for 2 metres
 - 25 percent for 10.29 metres
 - 12.5 percent for 2 metres

The ramp is flared out at the basement,

3. CAR SPACES

The details of the car parking area are as follows:

- The parking aisle is 7.1 metres
- The general 90-degree car spaces are 2.4 metres wide minimum with a length of 5.4 metres
 - Car spaces adjacent to a wall have an additional 300mm clearance from the wall
- The disabled parking space is 2.4 metres wide and 5.4 metres long
 - A shared zone with dimensions of 2.4 metres wide and 5.4 metres long is provided adjacent to the disabled parking space
 - A bollard is provided in the shared zone with 750mm setback
- Three motorcycle space provided has dimensions of 1.2 metres wide and 2.5 metres long
- Column setback and length complies

- Bicycle racks are provided.
- Blind aisle extension is provided overall.

4. SWEPT PATHS

A swept turning path analysis is performed using a B85 car to confirm that vehicle movements are adequate.

The following Swept Paths have been performed for three cae spaces.

The swept paths are provided in the Appendix A of this report and show adequate manoeuvrability.

5. SIGHT DISTANCE

The car driver's vehicle sight distance requirement to enter the external road is stated in Figure 3.2 of AS2890.1.

The sight distance varies according to the speed of the external road. Kent Street has a default speed limit of 50km/hr.

The minimum vehicle sight distance required is 45 metres. Site measurements showed that the minimum sight distance looking left and right is met

The pedestrian sight distance requirements as set out in Figure 3.3 of AS2890.1 is met. The pedestrian sight triangle is shown on the architectural drawings.


6. CONCLUSIONS AND RECOMMENDATIONS

The car parking area and driveway is compliant with Australian Standards and Council's DCP.

,



APPENDIX A

Swept Paths

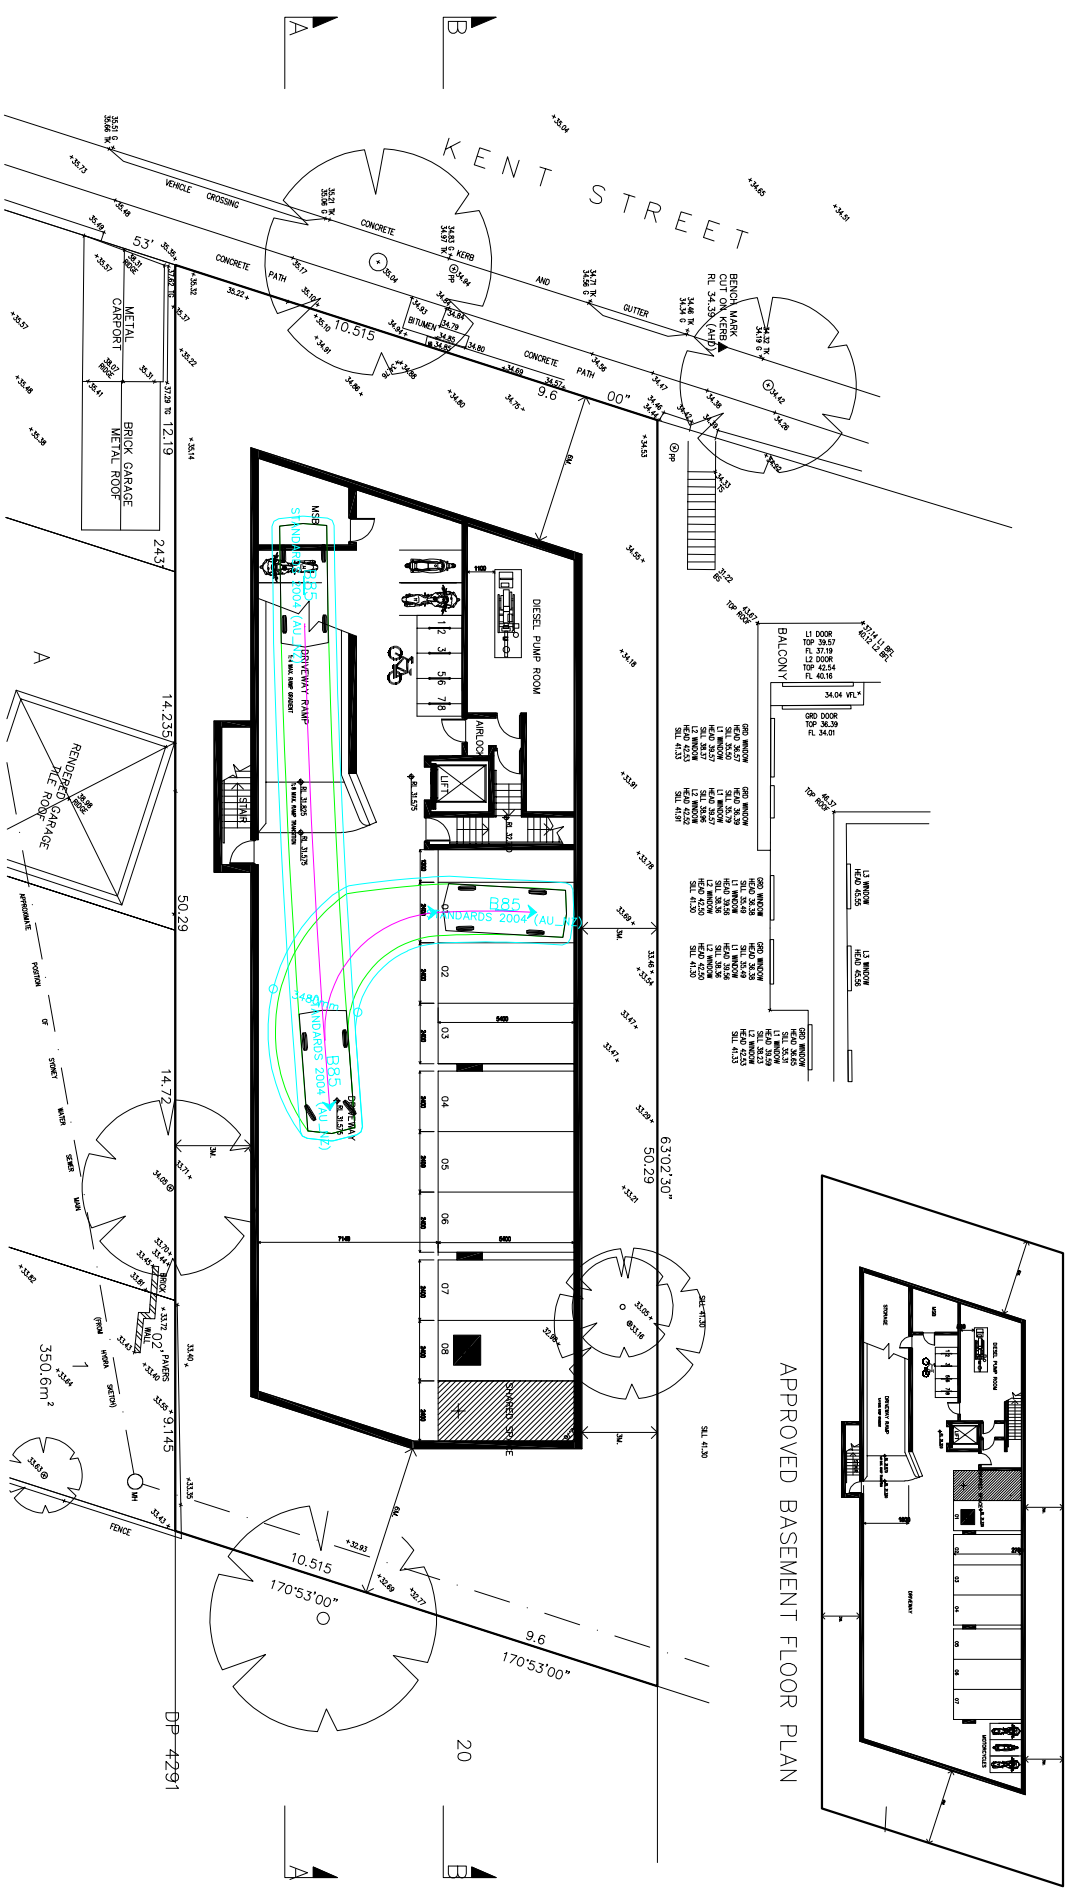

BASEMENT FLOOR PLAN

AMENDMENT 02
REARRANGEMENT OF CAR SPACES TO PROVIDE
8 CAR SPACES IN LIEU OF 7 SPACES ON APPROVED DA

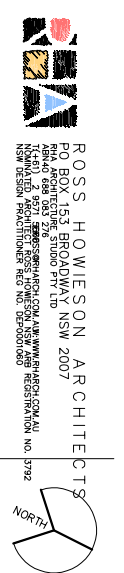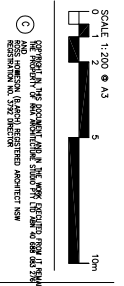


ROSS HOWIESON ARCHITECTS
PO BOX 153 BROADWAY NSW 2007
ARCHITECTS
NEW SOUTH WALES
REGISTERED ARCHITECT NO. 13792

CLIENT
MULTIFORM


DRAWING TITLE
CO - LIVING RESIDENTIAL DEVELOPMENT BASEMENT FLOOR PLAN

PROJECT
530 | 201

DATE
19.06.2028

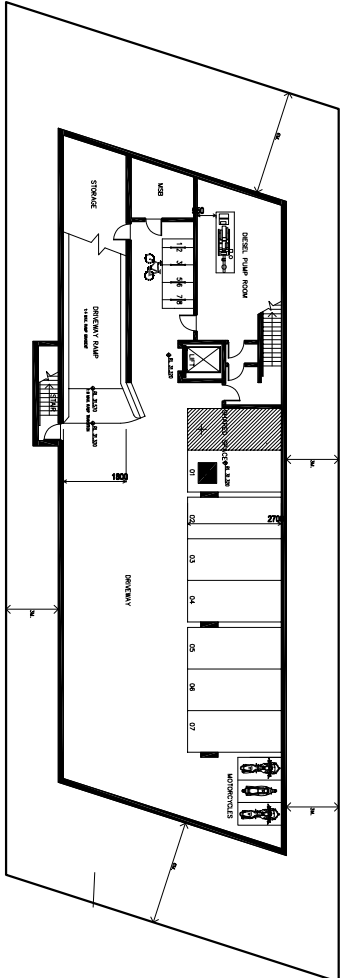

APPROVED BASEMENT FLOOR PLAN

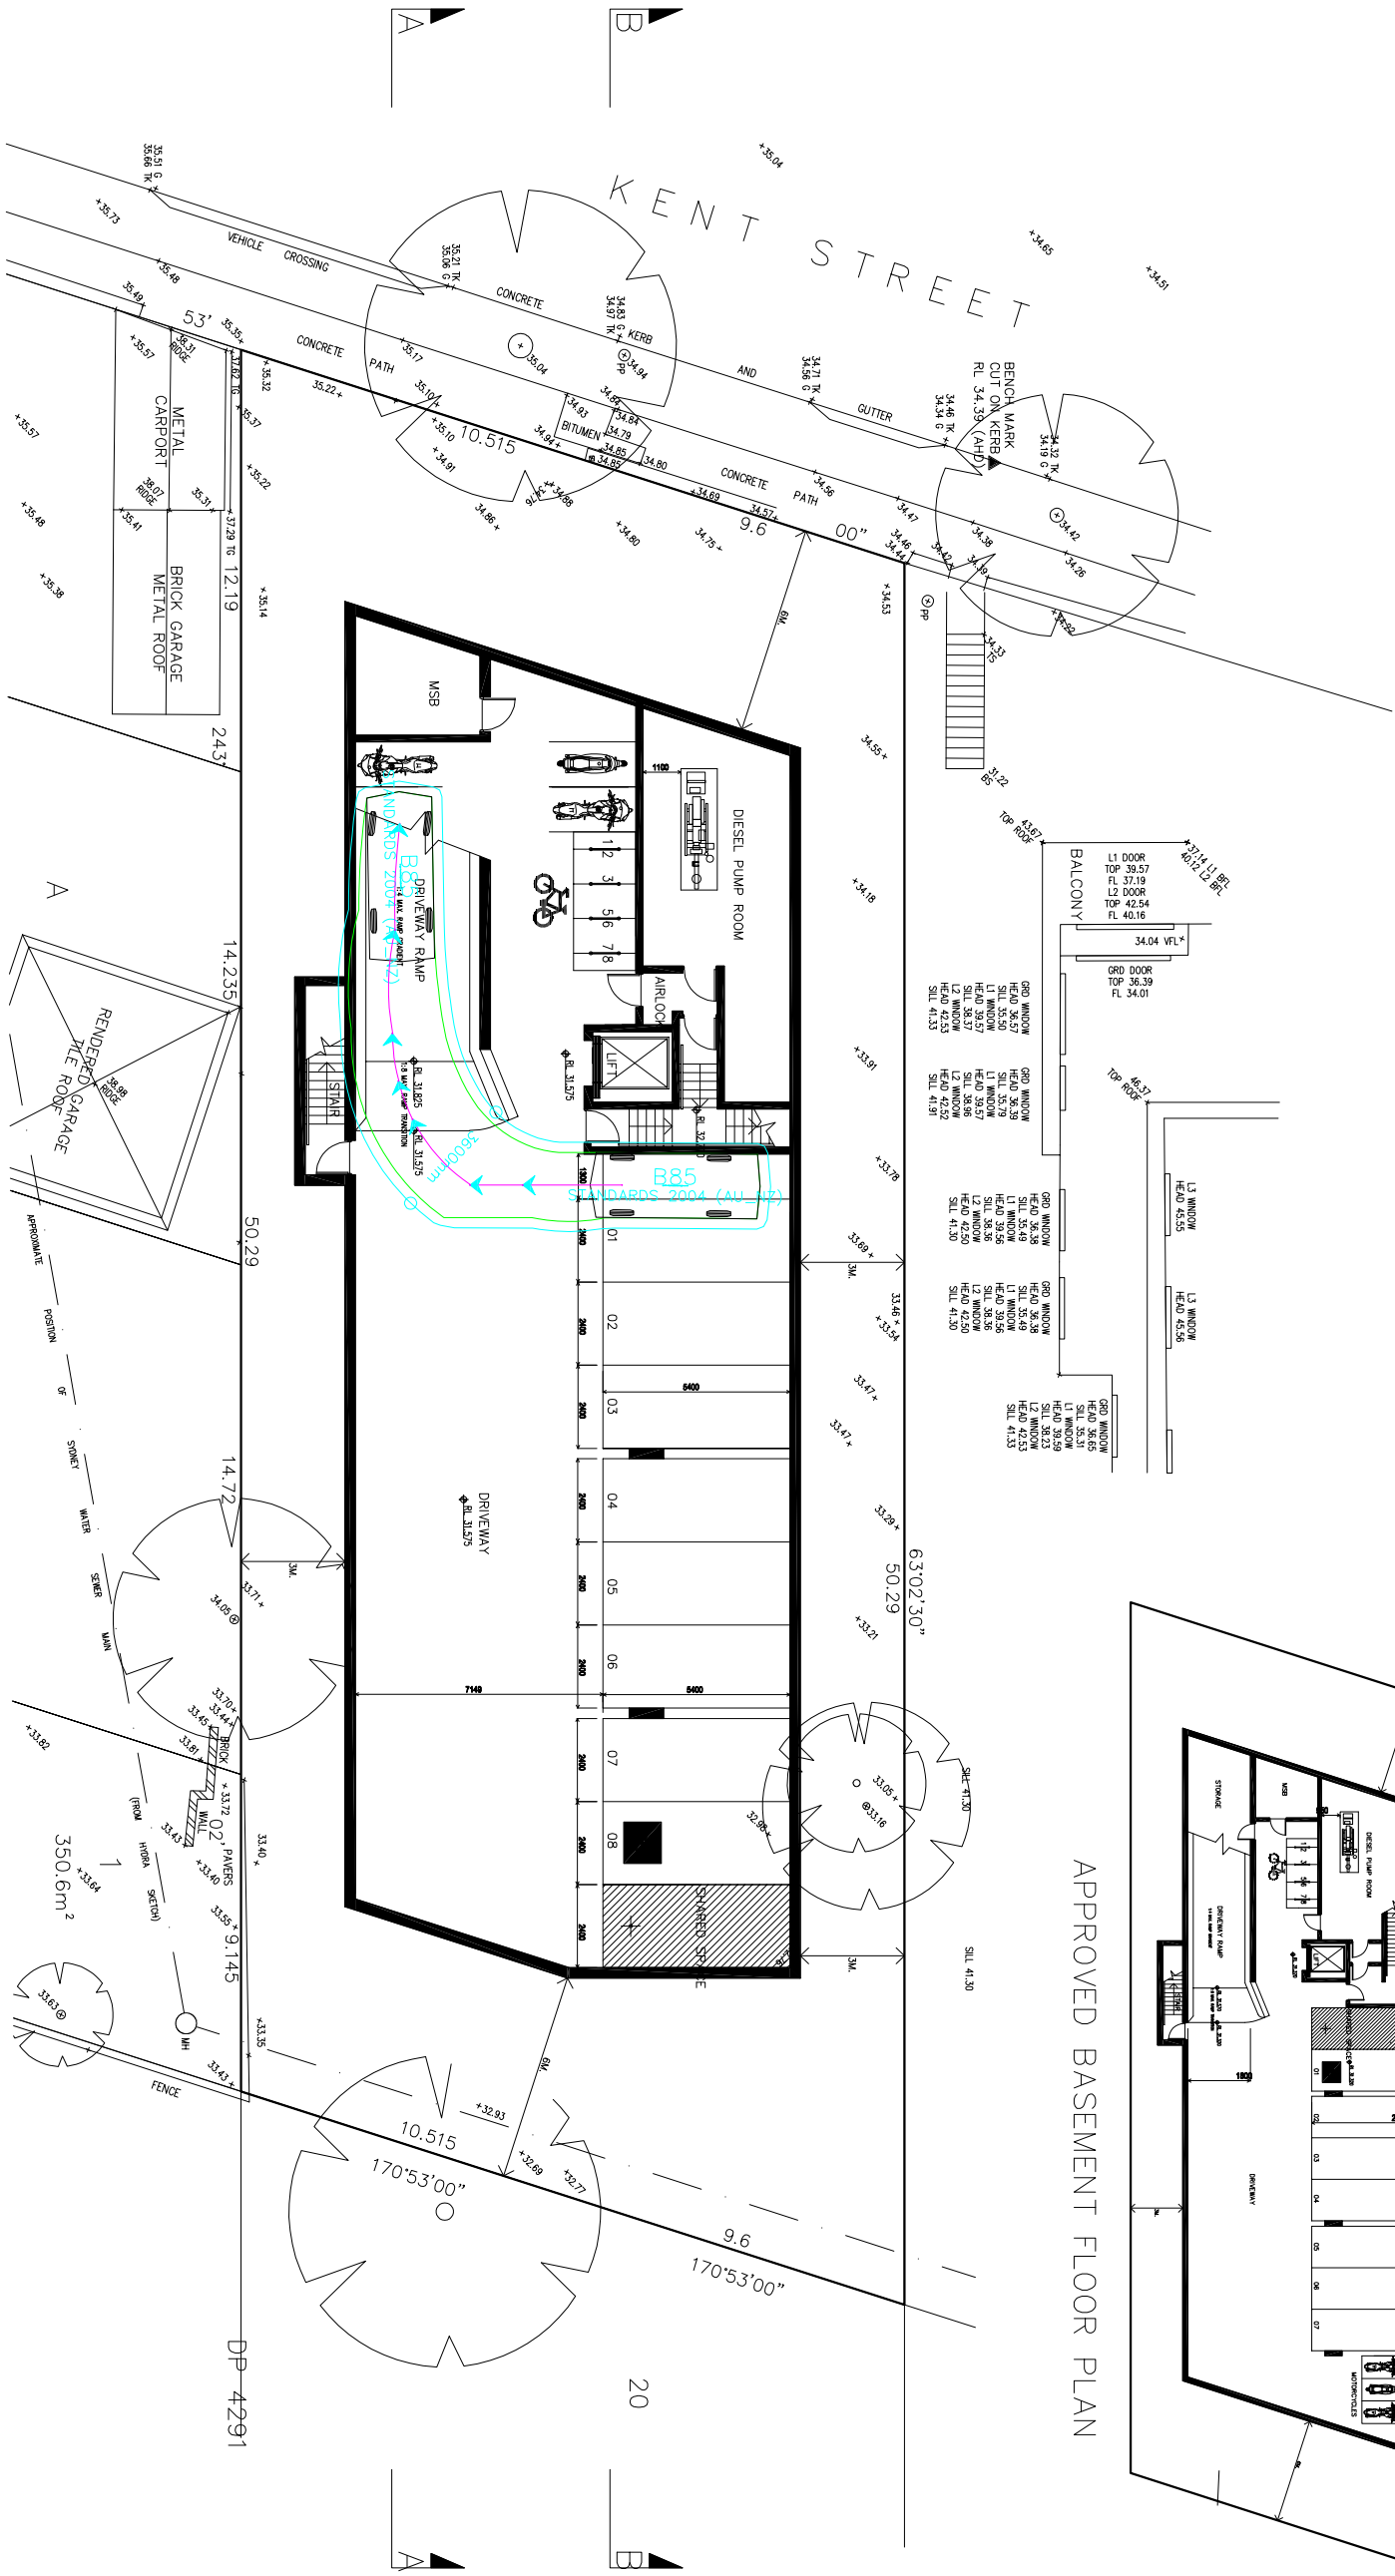

BASEMENT FLOOR PLAN


AMENDMENT 02
REARRANGEMENT OF CAR SPACES TO PROVIDE
8 CAR SPACES IN LIEU OF 7 SPACES ON APPROVED DA



ROSS HOWIESON ARCHITECTS
THE PROPERTY OF ROSS HOWIESON ARCHITECTS
REGISTRATION NO. 3792 DIRECTOR





ROSS HOWIESON ARCHITECTS
PO BOX 153 BROADWAY NSW 2007
TEL: (61) 2 9571 5555
WWW.RHARCH.COM.AU
NEW DESIGN PRACTITIONER REG NO. DEPO01060

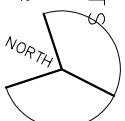


CO-LIVING RESIDENTIAL DEVELOPMENT
32-34 KENT STREET BELMONT
MULTIFORM

PROJECT 530 | 201 | P3 | DATE 19.06.2026

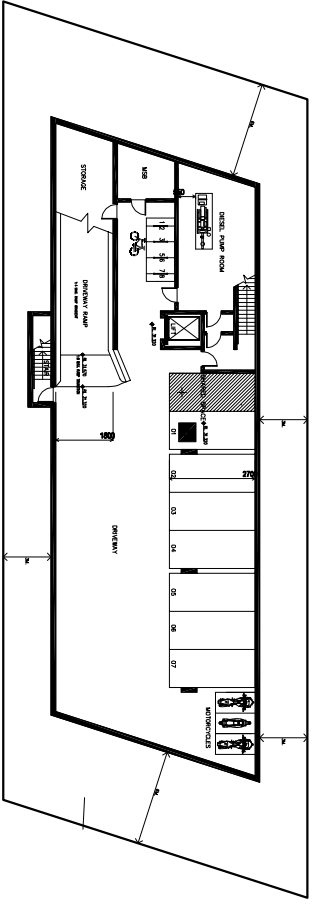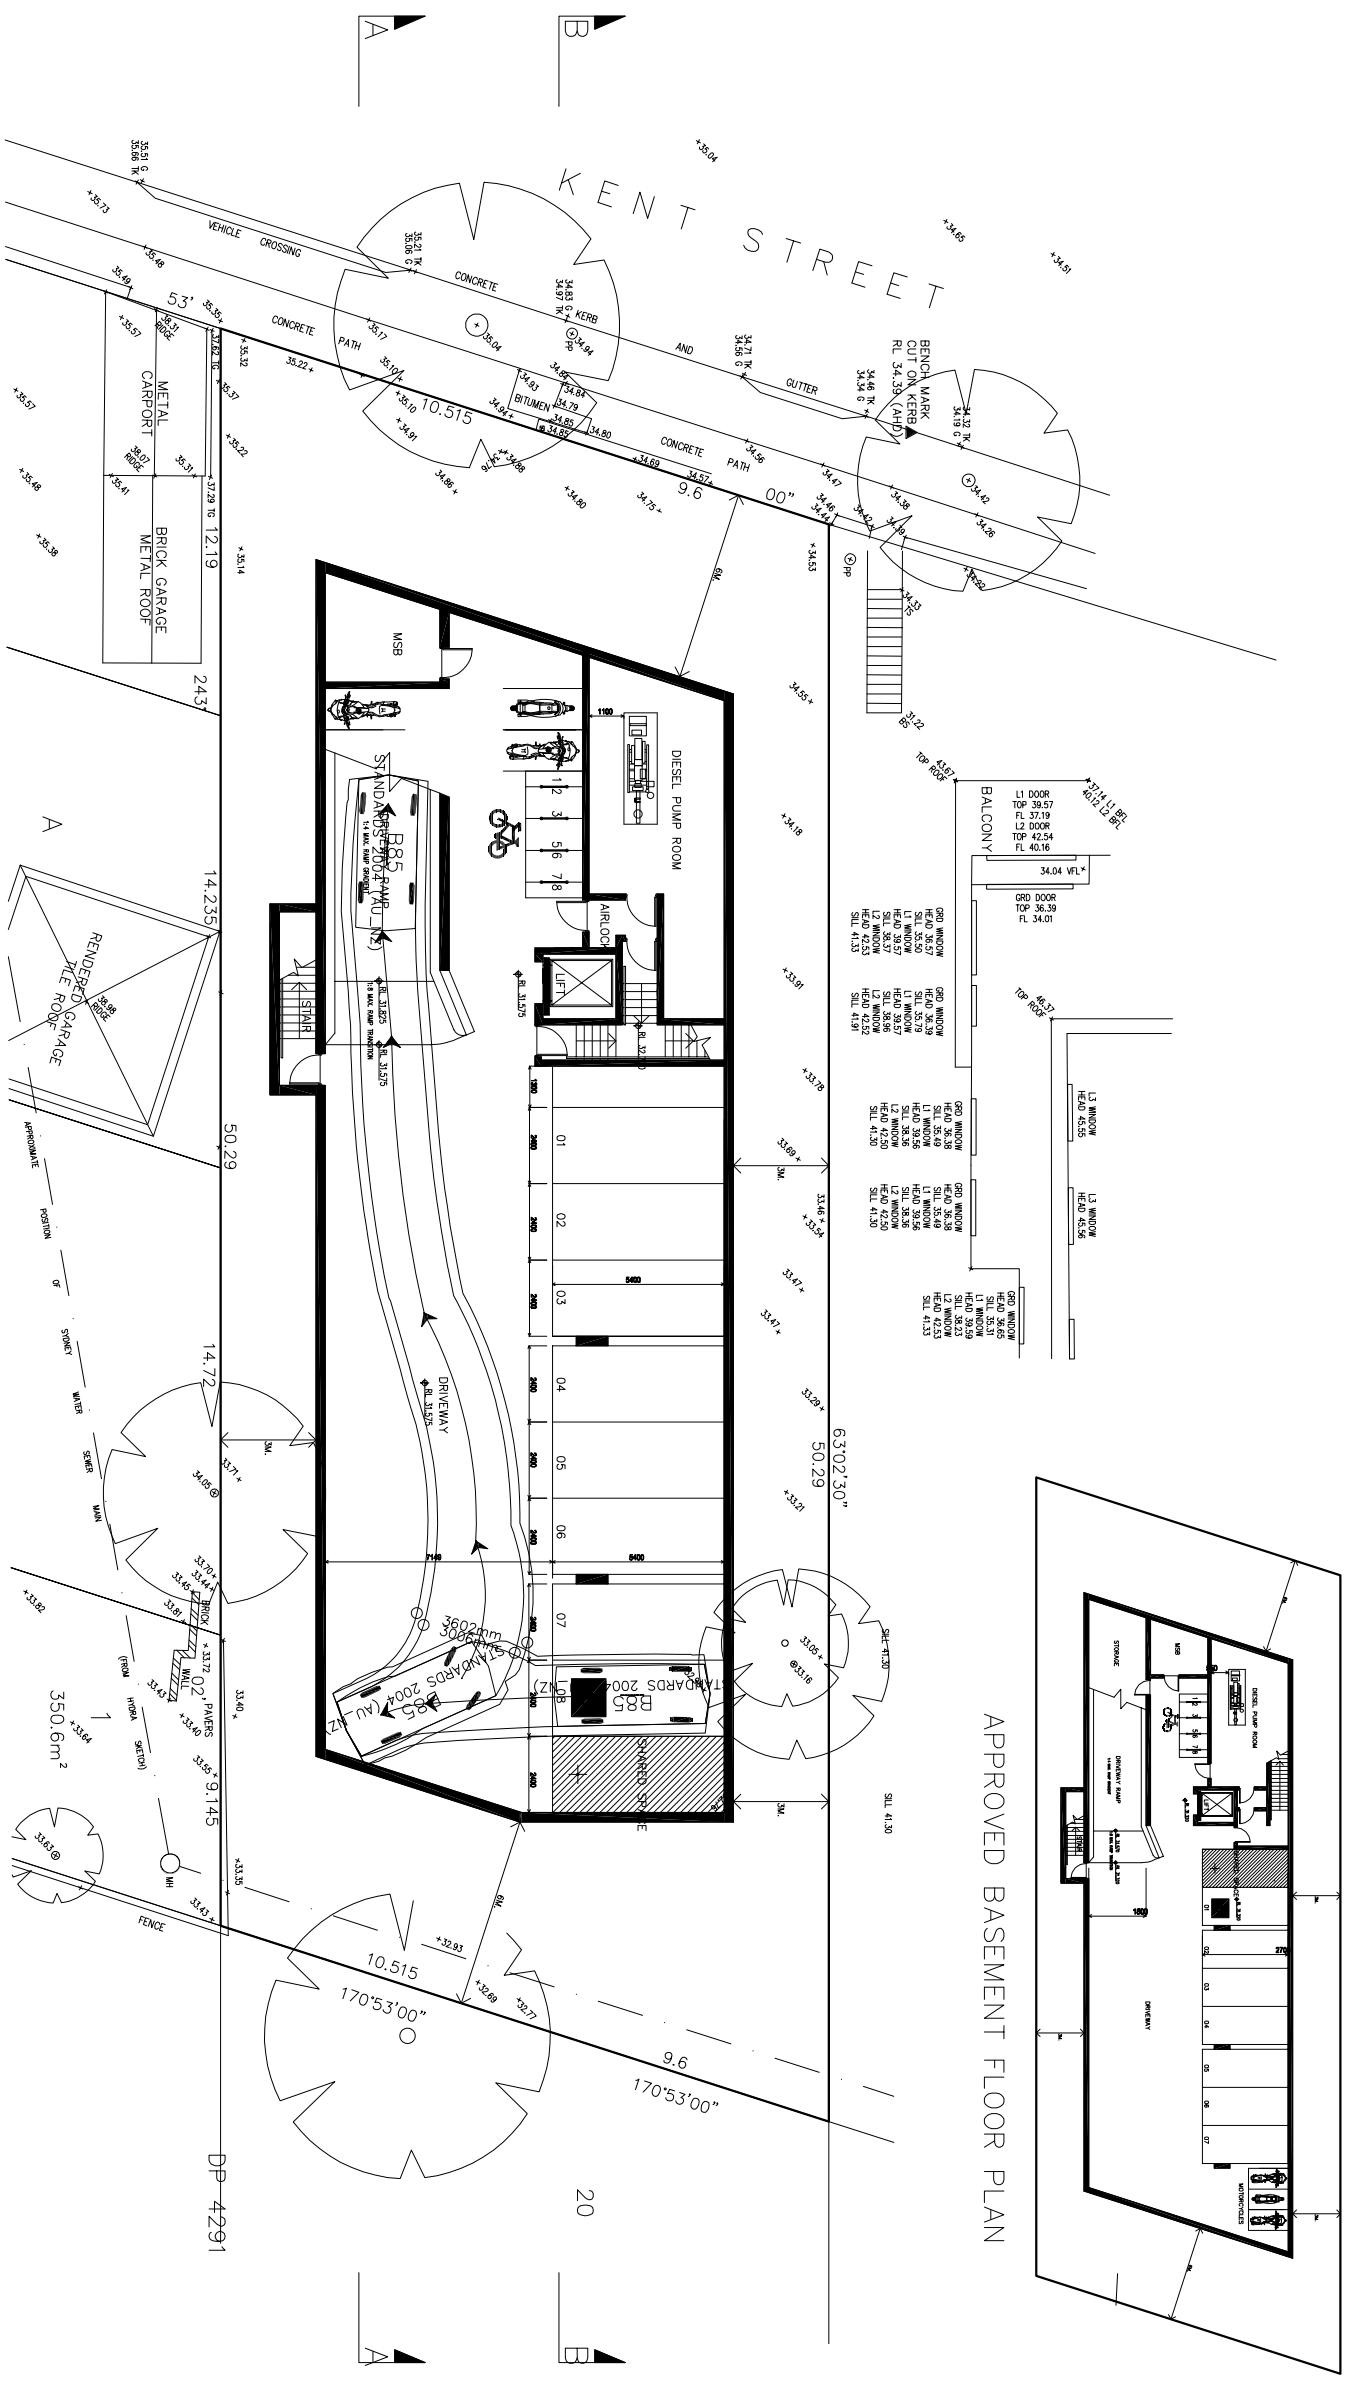

BASEMENT FLOOR PLAN


AMENDMENT 02
REARRANGEMENT OF CAR SPACES TO PROVIDE
8 CAR SPACES IN LIEU OF 7 SPACES ON APPROVED DA

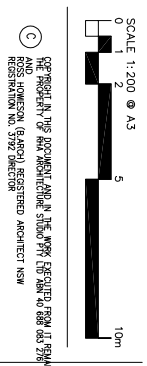


CO - LIVING RESIDENTIAL DEVELOPMENT	
32 - 34 KENT STREET BELMONT	
MULTIFORM	
CLIENT	PROJECT
	DWG NO.
	REVISION
	DATE

© COPYRIGHT BY ROSS HOWIESON ARCHITECTS IN THE NAME OF THE ARCHITECTS, 2026. ALL RIGHTS RESERVED. THIS DOCUMENT IS THE PROPERTY OF ROSS HOWIESON ARCHITECTS. NO PART OF THIS DOCUMENT MAY BE REPRODUCED OR TRANSMITTED IN ANY FORM OR BY ANY MEANS, ELECTRONIC OR MECHANICAL, WITHOUT PERMISSION IN WRITING FROM ROSS HOWIESON ARCHITECTS. REGISTRATION NO. 3792 DIRECTOR

ROSS HOWIESON ARCHITECTS
PO BOX 153 BROADWAY NSW 2007
TEL: (02) 9571 9571
FAX: (02) 9571 9572
WWW.ROSSHOWIESONARCHITECTS.COM.AU
NSW DESIGN PRACTITIONER REG NO. DEP001060

 


DRAWING TITLE
PROJECT
530
201
P3
19.06.2026

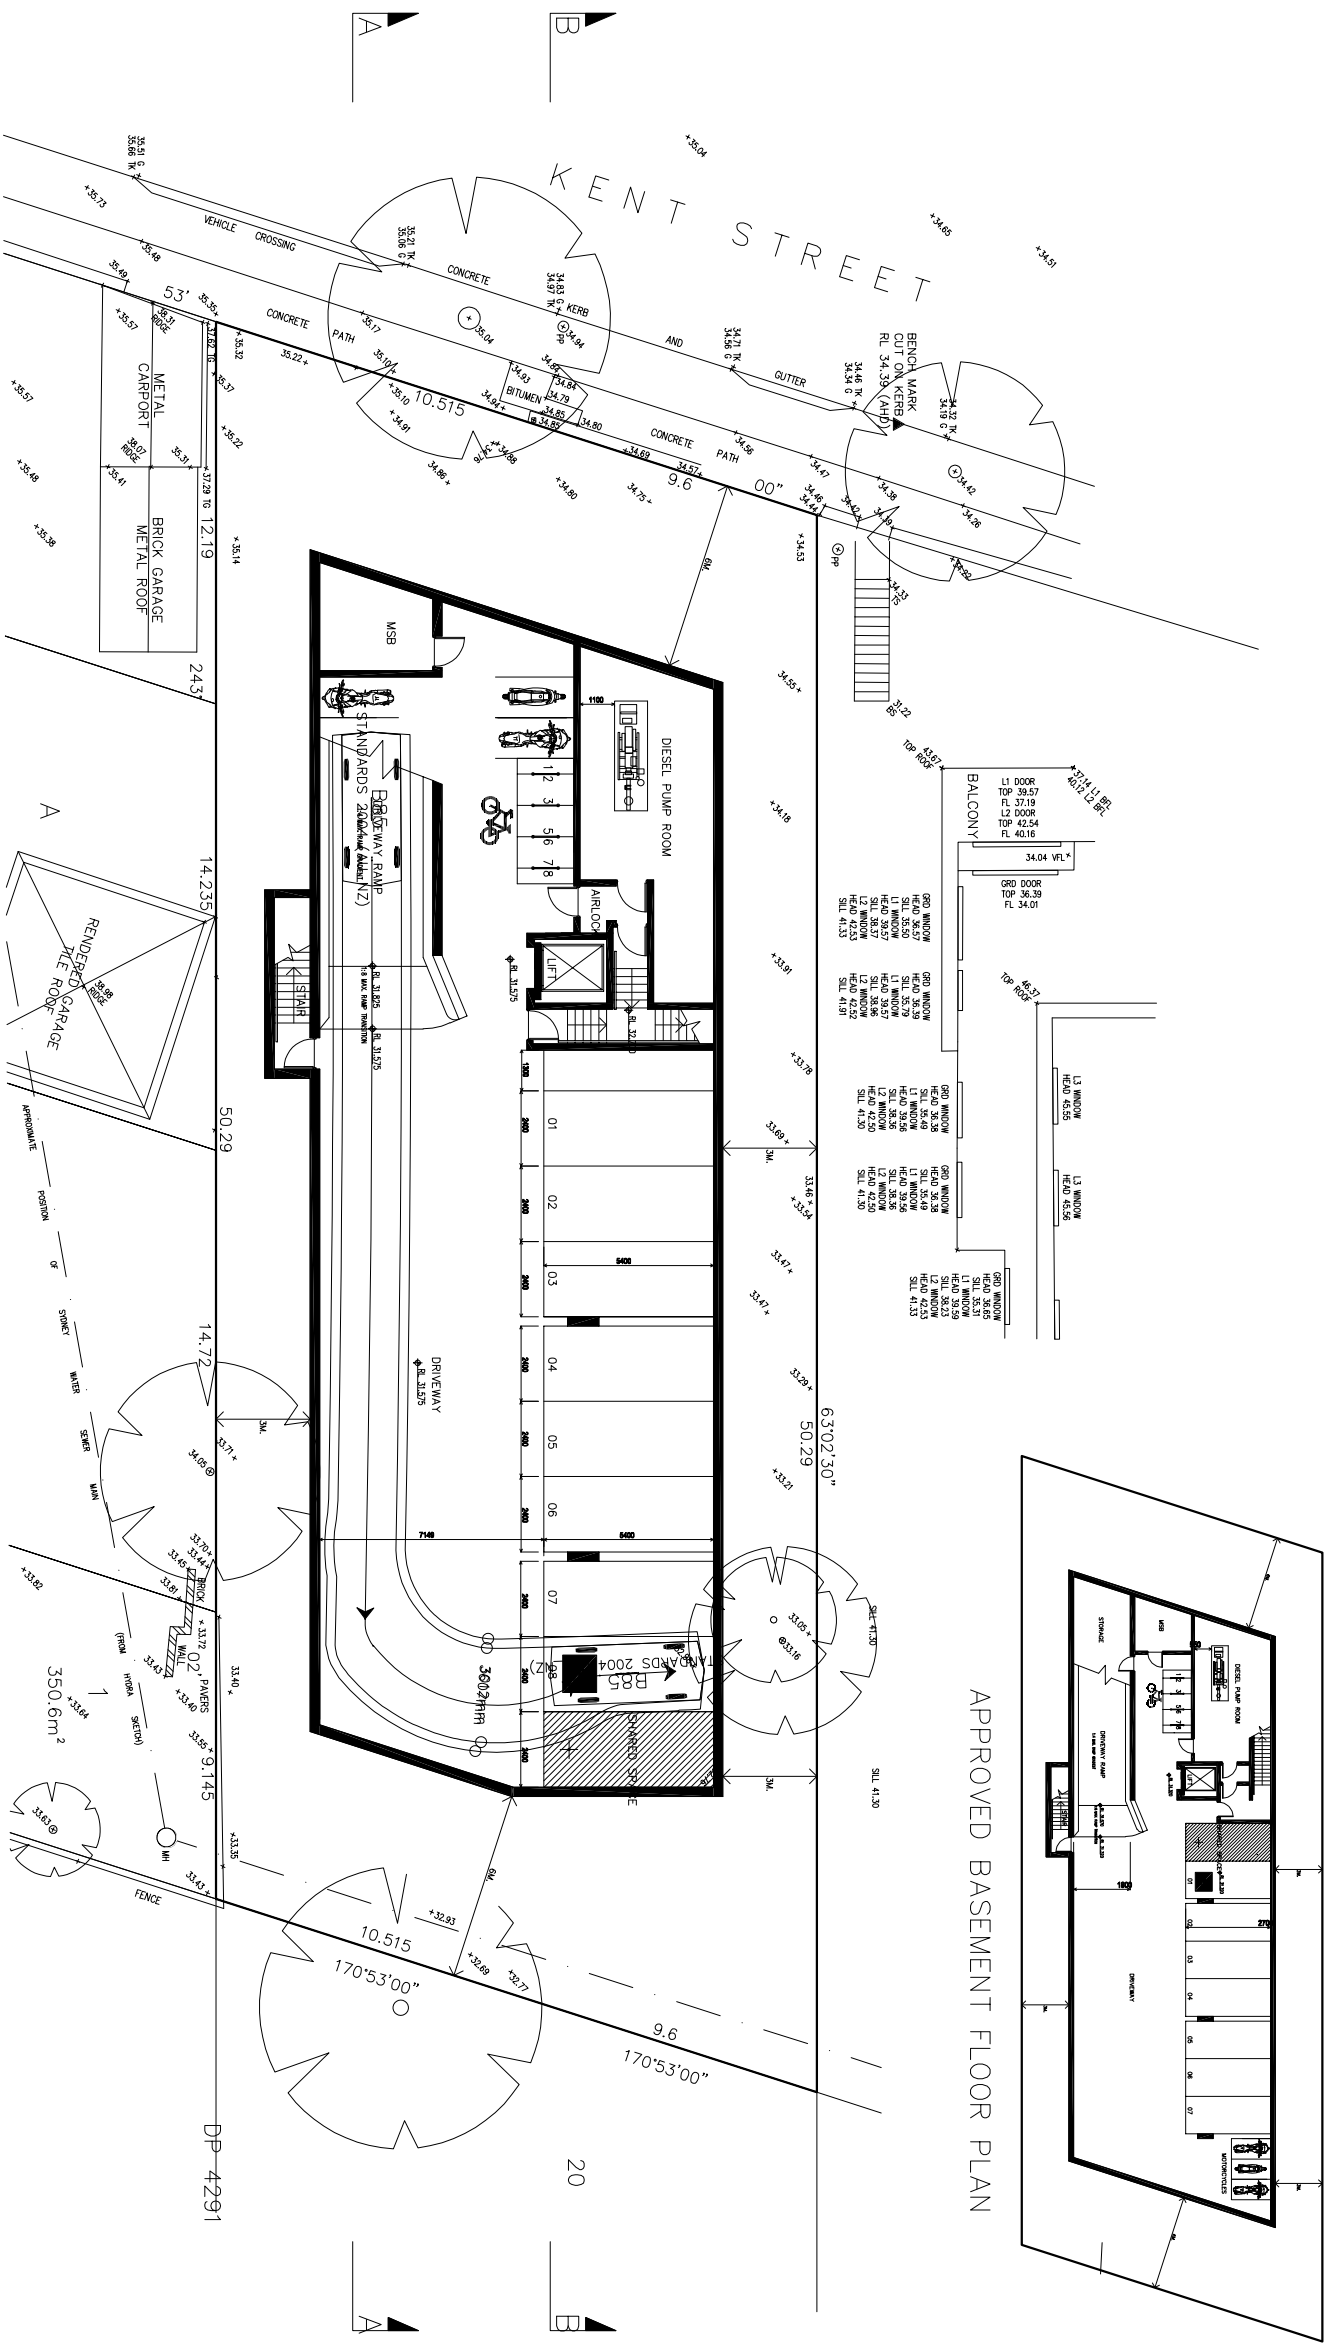

BASEMENT FLOOR PLAN


AMENDMENT 02
REARRANGEMENT OF CAR SPACES TO PROVIDE
8 CAR SPACES IN LIEU OF 7 SPACES ON
APPROVED DA

 


© THE PROJECT IN THIS DOCUMENTATION IS THE PROPERTY OF ROSS HOWIESON ARCHITECTS AND IS NOT TO BE REPRODUCED OR TRANSMITTED IN ANY FORM OR BY ANY MEANS, ELECTRONIC OR MECHANICAL, INCLUDING PHOTOCOPYING, RECORDING, OR BY ANY INFORMATION STORAGE AND RETRIEVAL SYSTEM, WITHOUT PERMISSION IN WRITING FROM ROSS HOWIESON ARCHITECTS NSW




ROSS HOWIESON ARCHITECTS
PO BOX 153 BROADWAY NSW 2007
RHA ARCHITECTURE STUDIO PTY LTD
RHA 088 083 2788 ROSSHOWIESON.COM.AU WWW.RHAARCH.COM.AU
NOMINATED ARCHITECT ROSS HOWIESON NSW A89 REGISTRATION NO. 3792
NSW DESIGN PRACTITIONER REG NO. DE4000080

 

CO-LIVING RESIDENTIAL DEVELOPMENT
32 - 34 KENT STREET BELMONT
CLIENT
MULTIFORM
DRAWING TITLE
PROJECT
530
201
BASMENT FLOOR PLAN
PRG. NO.
P3
REVISION
DATE
19.06.2026

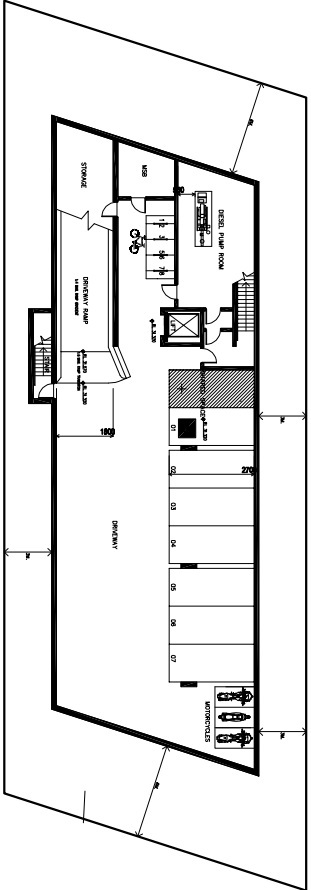

APPROVED BASEMENT FLOOR PLAN

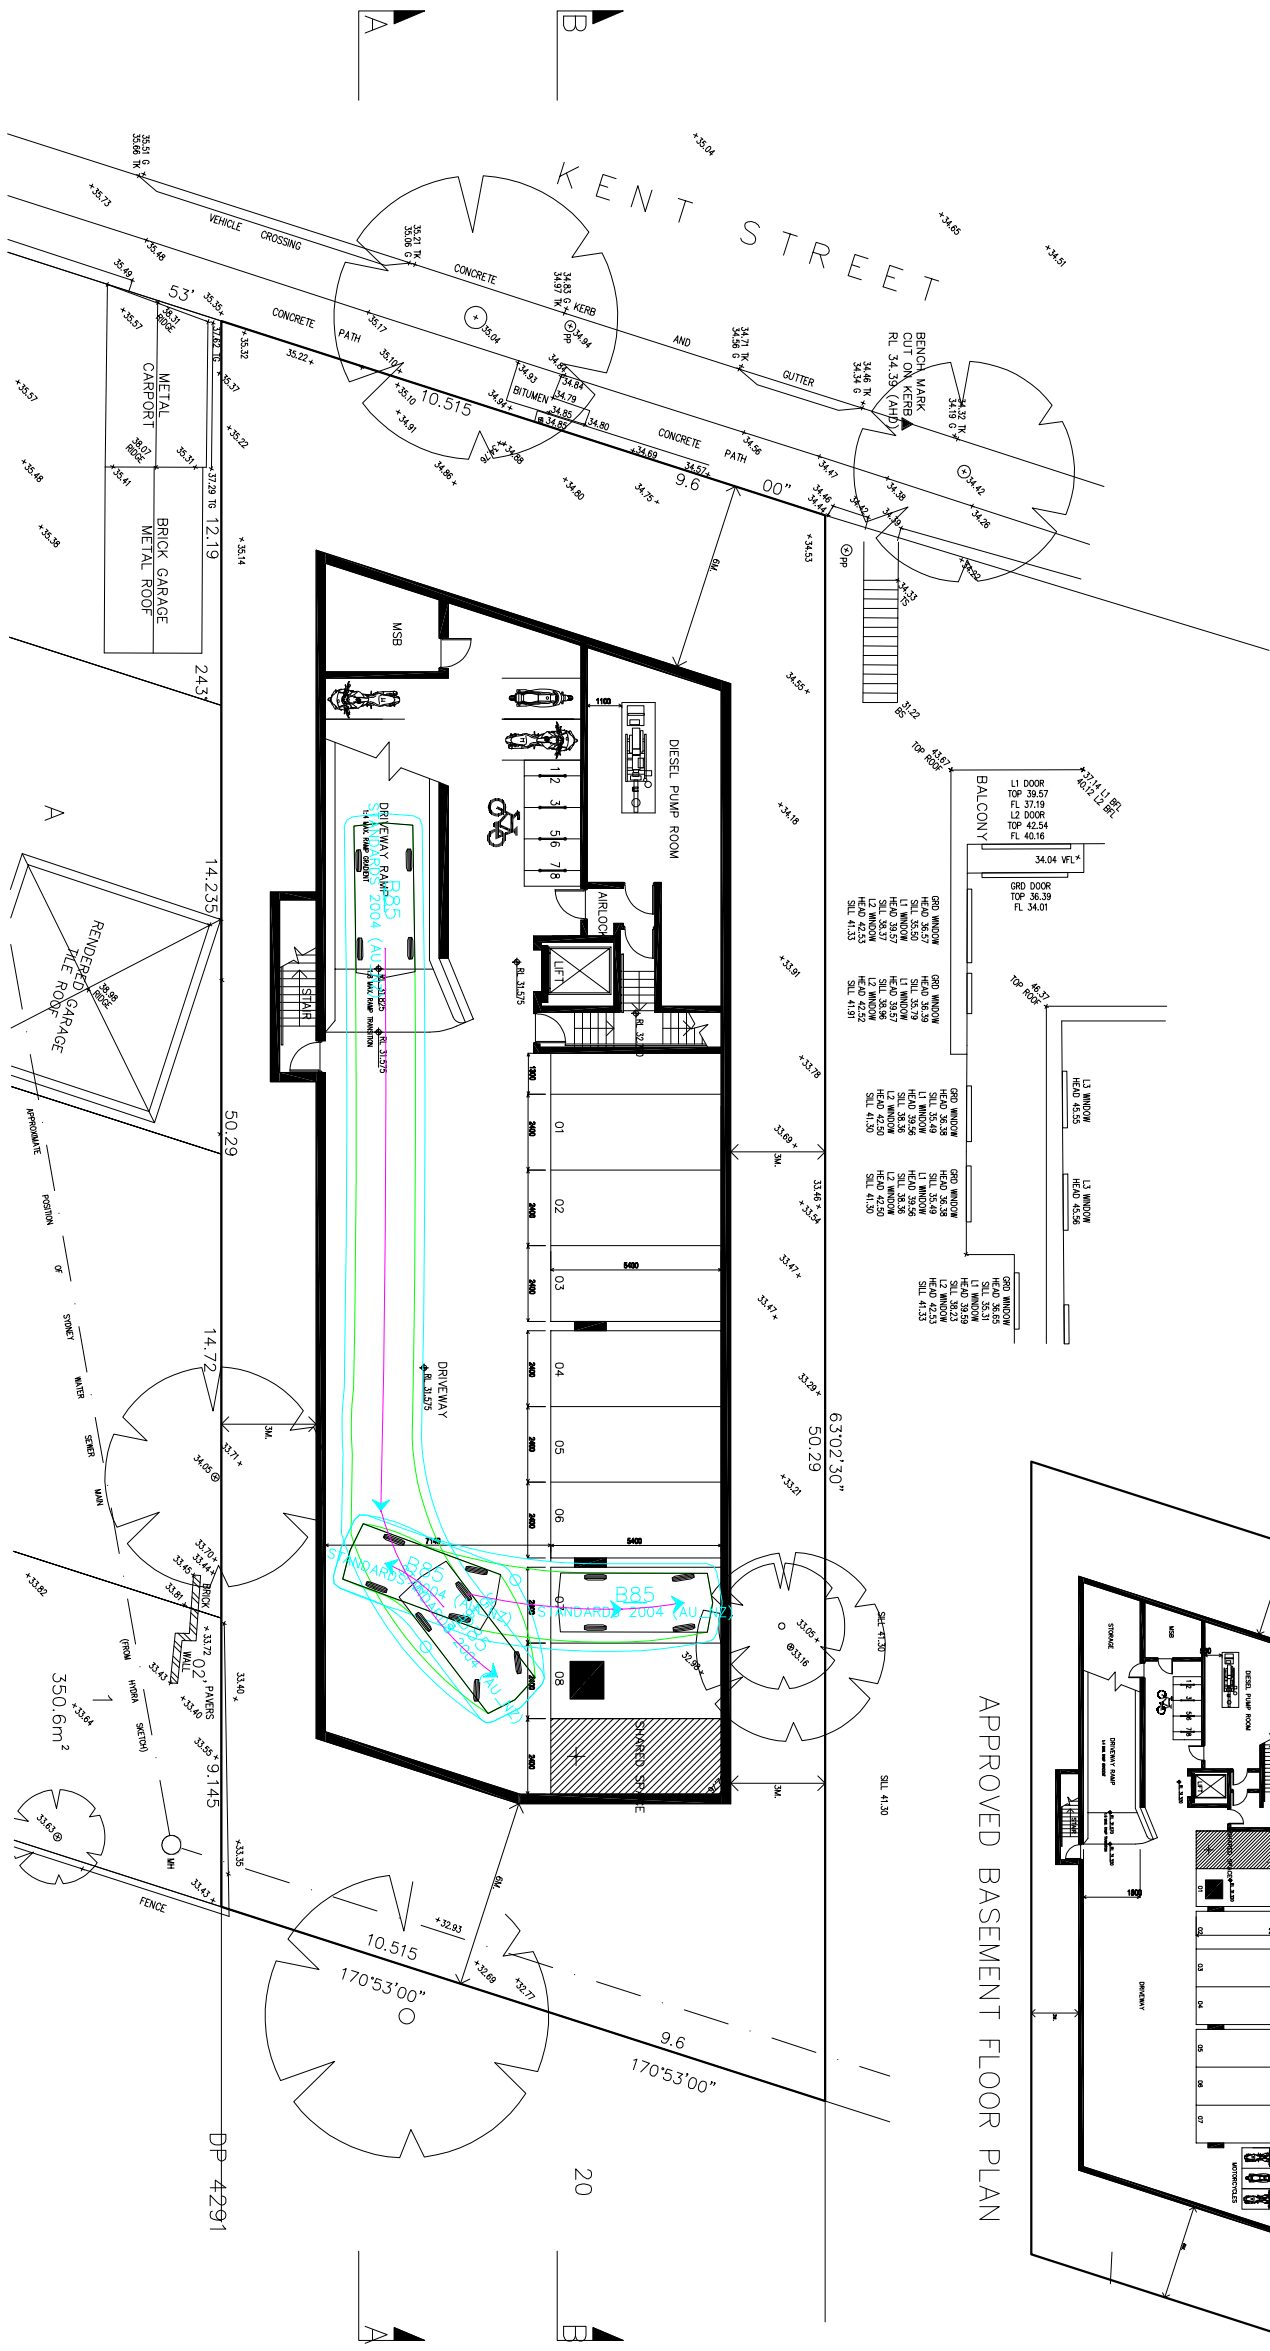

AMENDMENT 02
REARRANGEMENT OF CAR SPACES TO PROVIDE
8 CAR SPACES IN LIEU OF 7 SPACES ON
APPROVED DA


BASEMENT FLOOR PLAN




ROSS HOWIESON ARCHITECTS
PO BOX 153 BROADWAY NSW 2007
TEL: (02) 9272 2222
WWW.RHARCH.COM.AU
NSW DESIGN PRACTITIONER REG NO. DB0607080



ROSS HOWIESON ARCHITECTS
PO BOX 153 BROADWAY NSW 2007
TEL: (02) 9272 2222
WWW.RHARCH.COM.AU
NSW DESIGN PRACTITIONER REG NO. DB0607080

 


CO - LIVING RESIDENTIAL DEVELOPMENT			
3 2 - 3 4 KENT STREET BELMONT			
CLIENT			
MULTIFORM			
PROJECT			
530 201 P3			
REVISION			
19.06.2026			

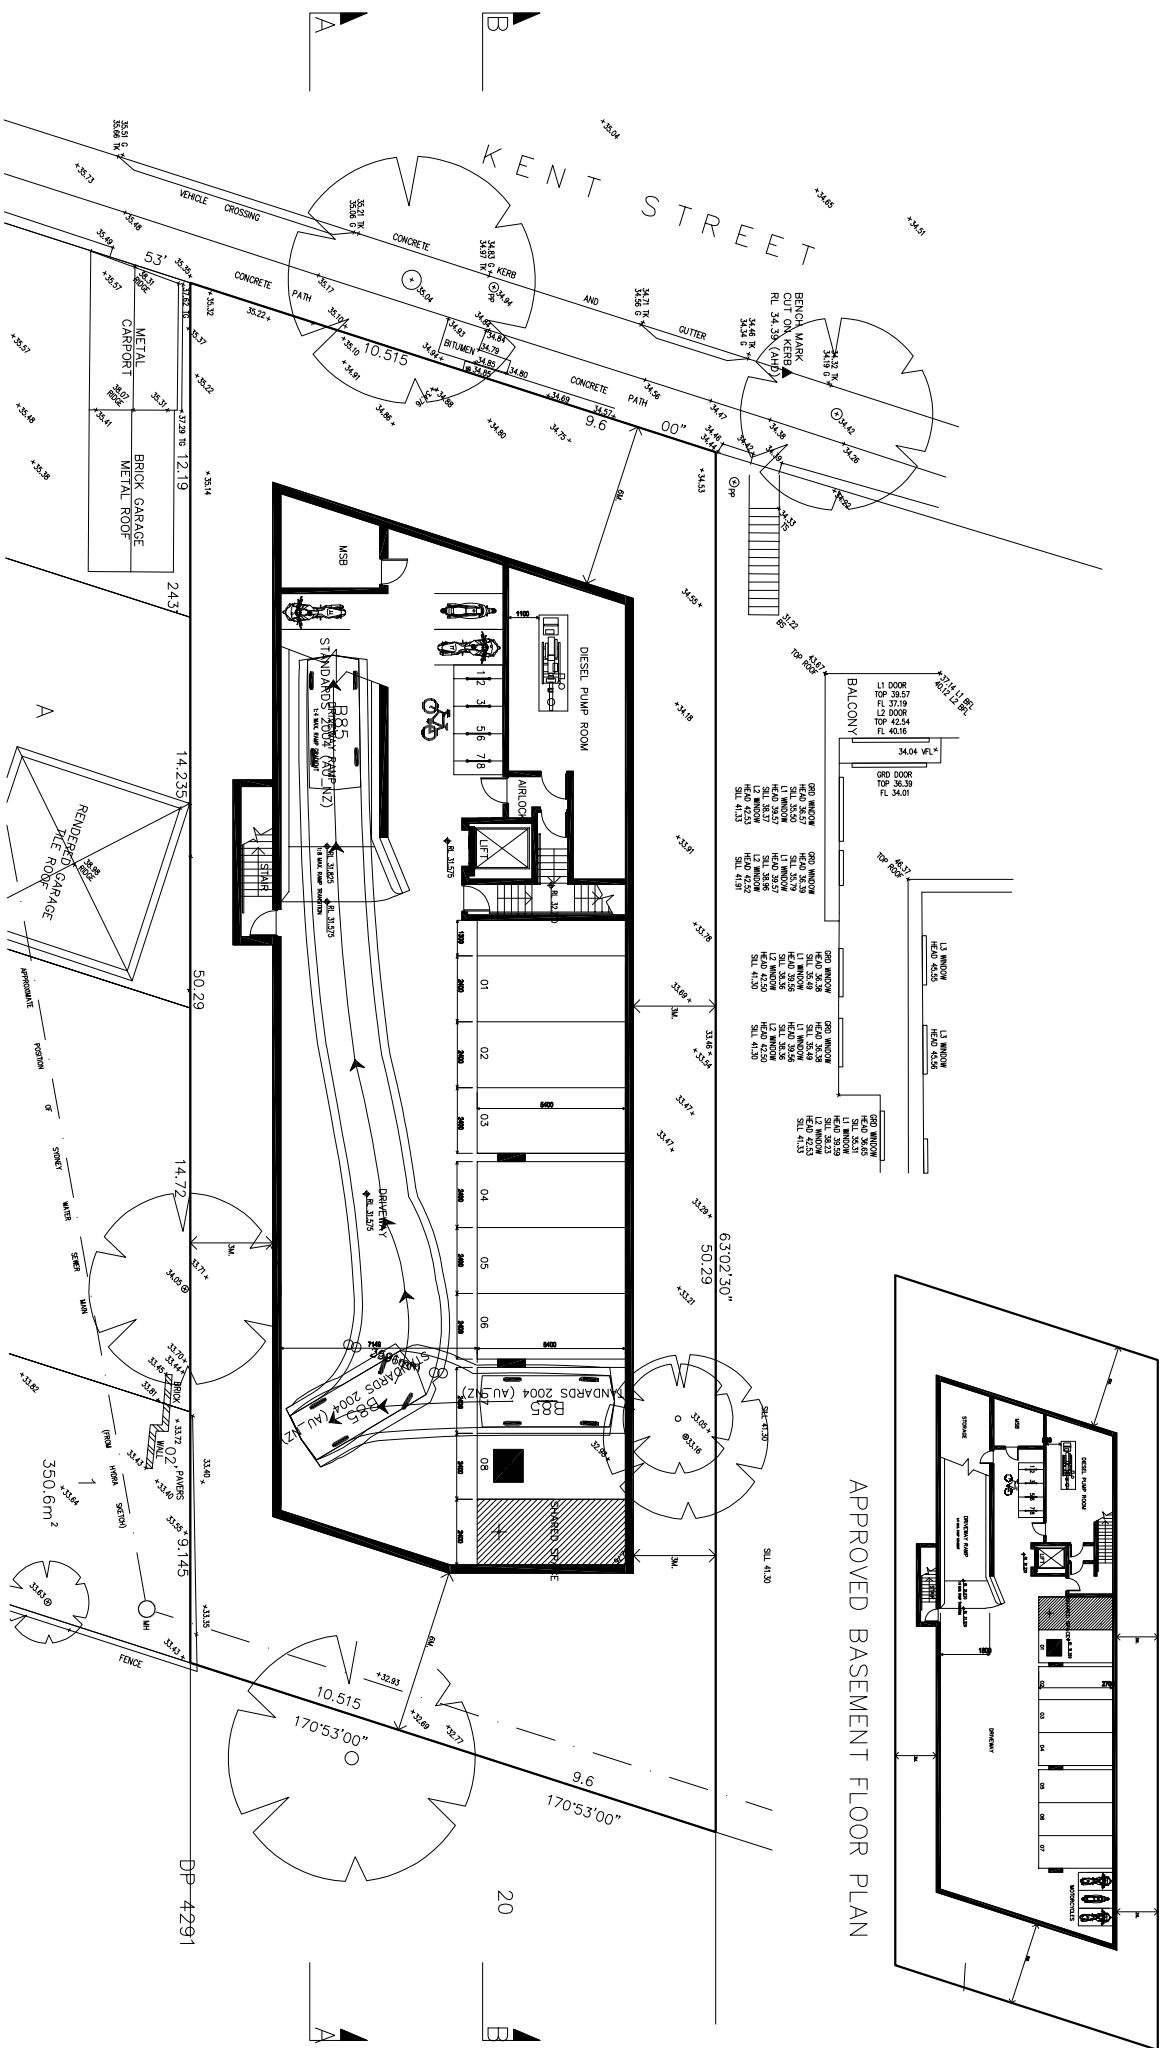

BASEMENT FLOOR PLAN

AMENDMENT 02
REARRANGEMENT OF CAR SPACES TO PROVIDE
8 CAR SPACES IN LIEU OF 7 SPACES ON APPROVED DA

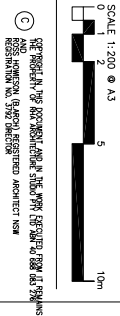


ROSS HOWIESON ARCHITECTS
PO BOX 153 BROADWAY NSW 2007
RHA ARCHITECTURE STUDIO PTY LTD
T (61) 2 9571 8888 RHA@RHA.COM.AU
NSW DESIGN PROFESSIONAL REG NO. DP2001065




CO - LIVING RESIDENTIAL DEVELOPMENT
3 2 - 3 4 KENT STREET BELMONT
MULTIFORM

PROJECT 530
201
P3
DATE 19.06.2026

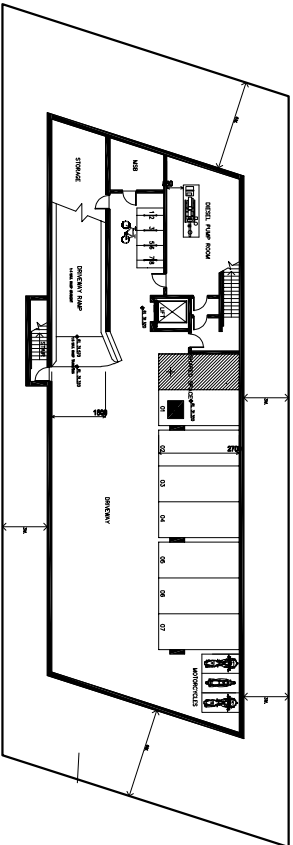


APPROVED BASEMENT FLOOR PLAN

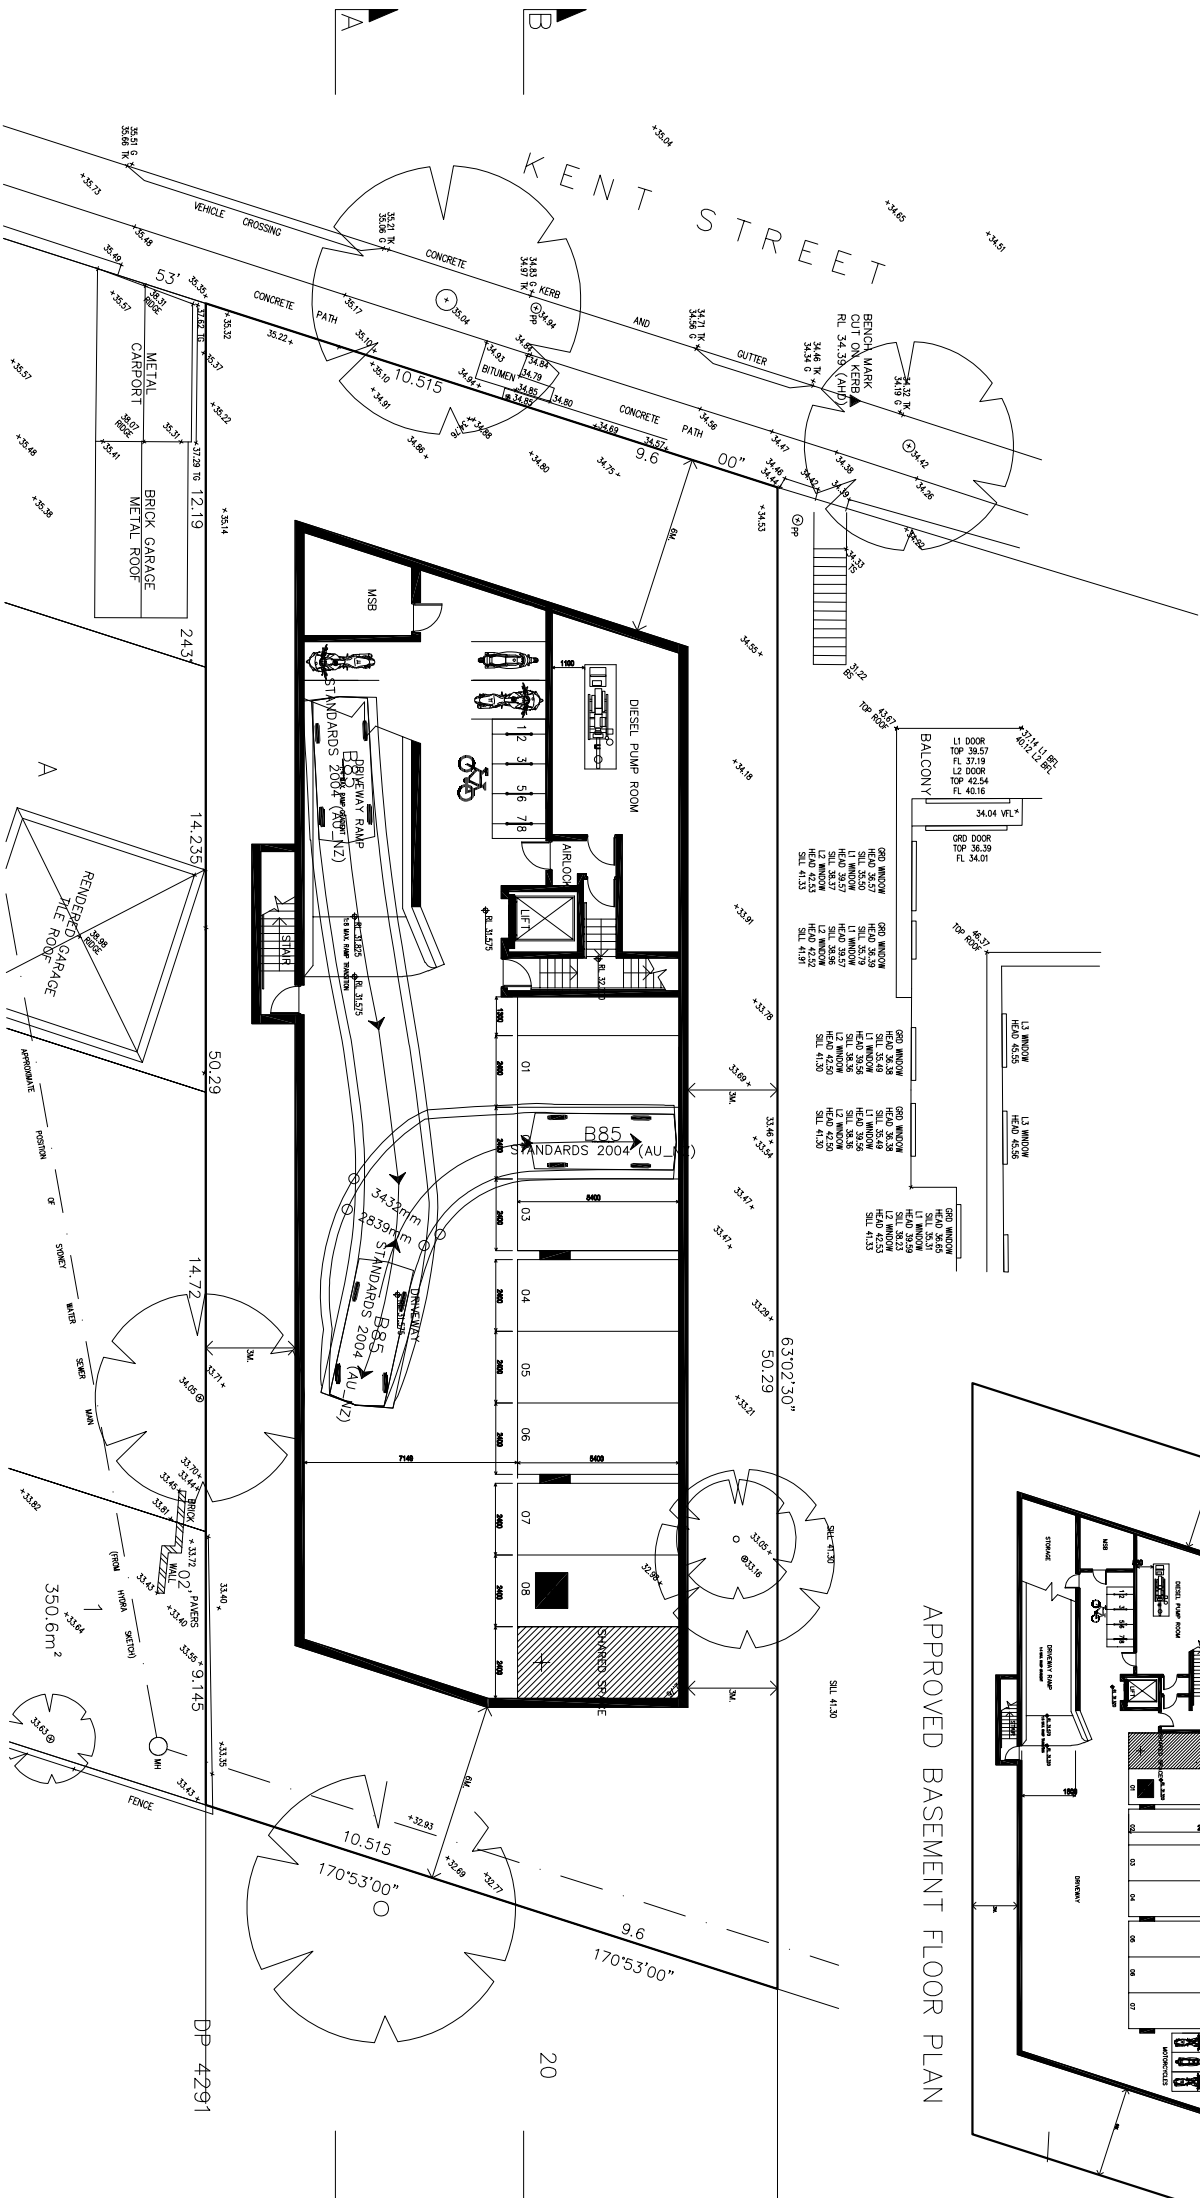

BASEMENT FLOOR PLAN

AMENDMENT 02
REARRANGEMENT OF CAR SPACES TO PROVIDE
8 CAR SPACES IN LIEU OF 7 SPACES ON APPROVED DA

 

SCALE 1:200 @ A3
0 1 2 5 10m




ROSS HOWIESON ARCHITECTS
PO BOX 153 BROADWAY NSW 2007
RHA ARCHITECTURE STUDIO PTY LTD
15(61) 2 9571 2222
NSW DESIGN ARCHITECT NO. 15732
REGISTRATION NO. 15732




CO-LIVING RESIDENTIAL DEVELOPMENT
3 2 - 3 4 KENT STREET BELMONT
MULTIFORM

PROJECT 530
DRG NO. 201
REVISION P3
DATE 19.06.2026

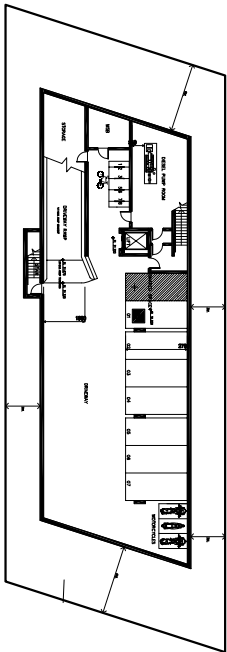

APPROVED BASEMENT FLOOR PLAN

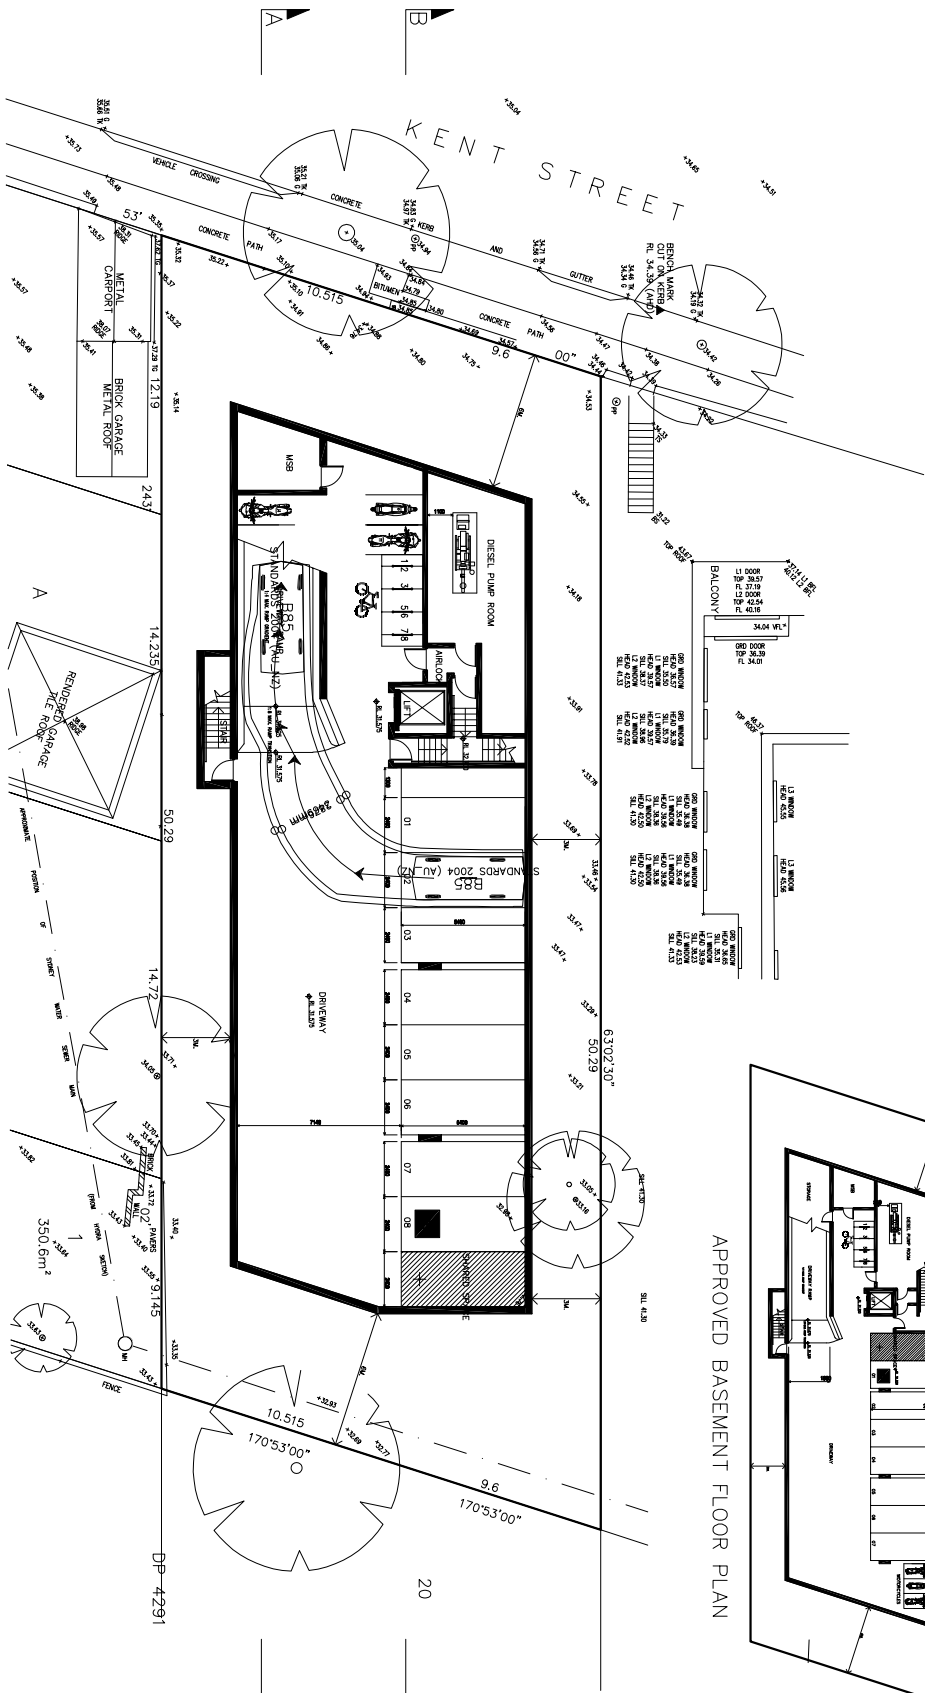

BASEMENT FLOOR PLAN

AMENDMENT 02
REARRANGEMENT OF CAR SPACES TO PROVIDE
8 CAR SPACES IN LIEU OF 7 SPACES ON APPROVED DA



© 2019 ROSS HOWIESON ARCHITECTS
REGISTERED ARCHITECT NO. 37792
NEW SOUTH WALES



ROSS HOWIESON ARCHITECTS
PO BOX 133 BROADWAY NSW 2007
TEL: 02 9231 1234 FAX: 02 9231 1235
WWW.RHARCH.COM.AU
NEW SOUTH WALES ARCHITECTURE ACT 2006
REGISTRATION NO. 37792



CLIENT
CO-LIVING RESIDENTIAL DEVELOPMENT
32-34 KENT STREET BELMONT
MULTIFORM

PROJECT
530

DATE NO.
201

REVISION
P3

DATE
19.06.2026