



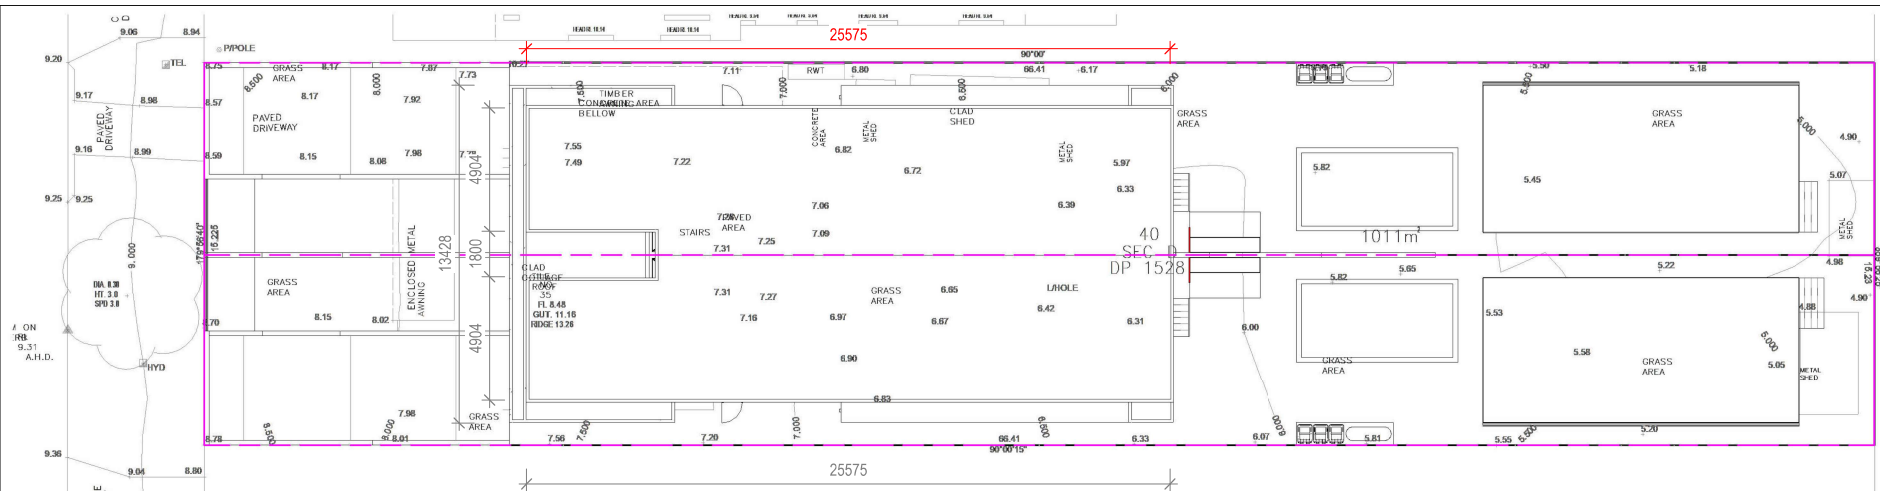


01 - Site Plan NN

1 : 200

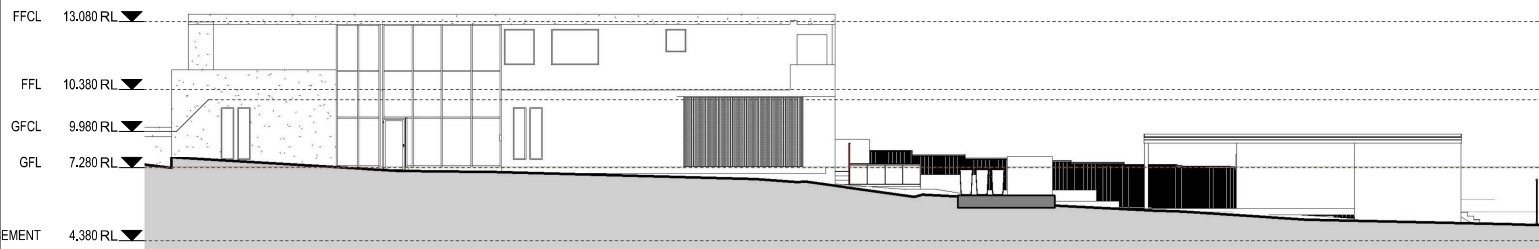


South Elevation NN

1 : 200

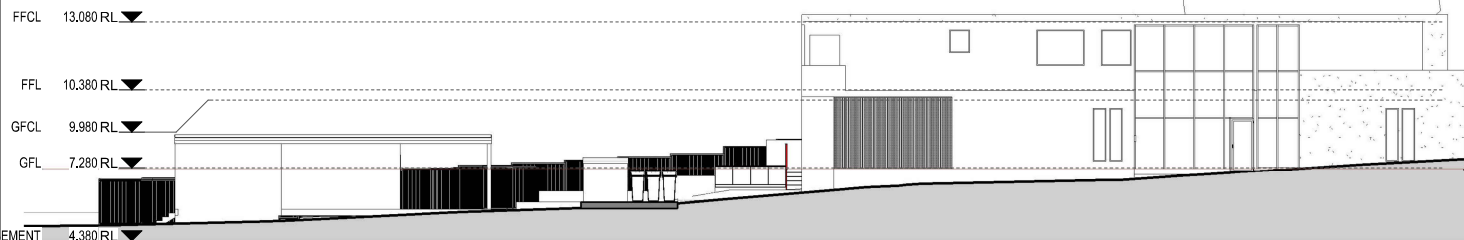


North Elevation NN

1 : 200

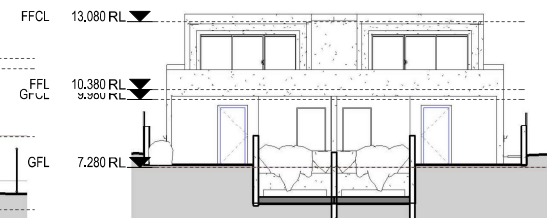

West Elevation NN

1 : 200

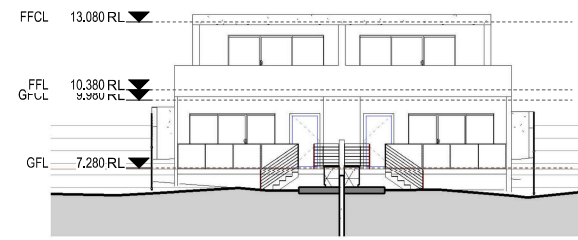

East Elevation NN

1 : 200

AMENDMENTS	DATE	

DESIGNED: SK
DRAWN: AM
PROJECT No: 25-016
ISSUE DATE: JULY 2025
ISSUED FOR: DA

epic design

PO BOX 260 BEVERLY HILLS NSW 2209
T: 0468339113
EMAIL: EPIC.DESIGN@OUTLOOK.COM

PROJECT NAME: HYDRAE ST

PROJECT ADDRESS: 35 HYDRAE ST, REVESBY

OWNER: -

DWNG No
NN