

33 Uranus Road, Padstow

S4.55 APPLICATION

Drawing List	
Drawing No.	Drawing Name
DA-00-00	Register, Location Map
DA-01-01	Existing Site Plan
DA-01-02	Proposed Site Plan
DA-01-03	Proposed Subdivision Plan
DA-01-04	Proposed North & South Elevation
DA-01-05	Proposed East & West Elevation
DA-01-06	Proposed Lot 1 Vehicle 01 covered (enter)
DA-01-07	Proposed Lot 1 Vehicle 01 covered (exit)
DA-01-08	Proposed Lot 1 Vehicle 02 (enter)
DA-01-09	Proposed Lot 1 Vehicle 02 (exit)
DA-01-10	Proposed Materials and Finishes
DA-01-11	Neighbour Notification Plan


LEGEND	
	Existing wall
	New proposed structure
	Boundary
	Demolition




Location Map



e: anniephuongvu@gmail.com
m: +61 422 422 113

 

Rev	Date	Amended	Project	Number
A	1/08/2026	S4.55	33 Uranus Road, Padstow	-
			Drawing Name	Scale
			Register, Location Map	@ A3
			Drawing Number	Revision
			DA-00-00	A

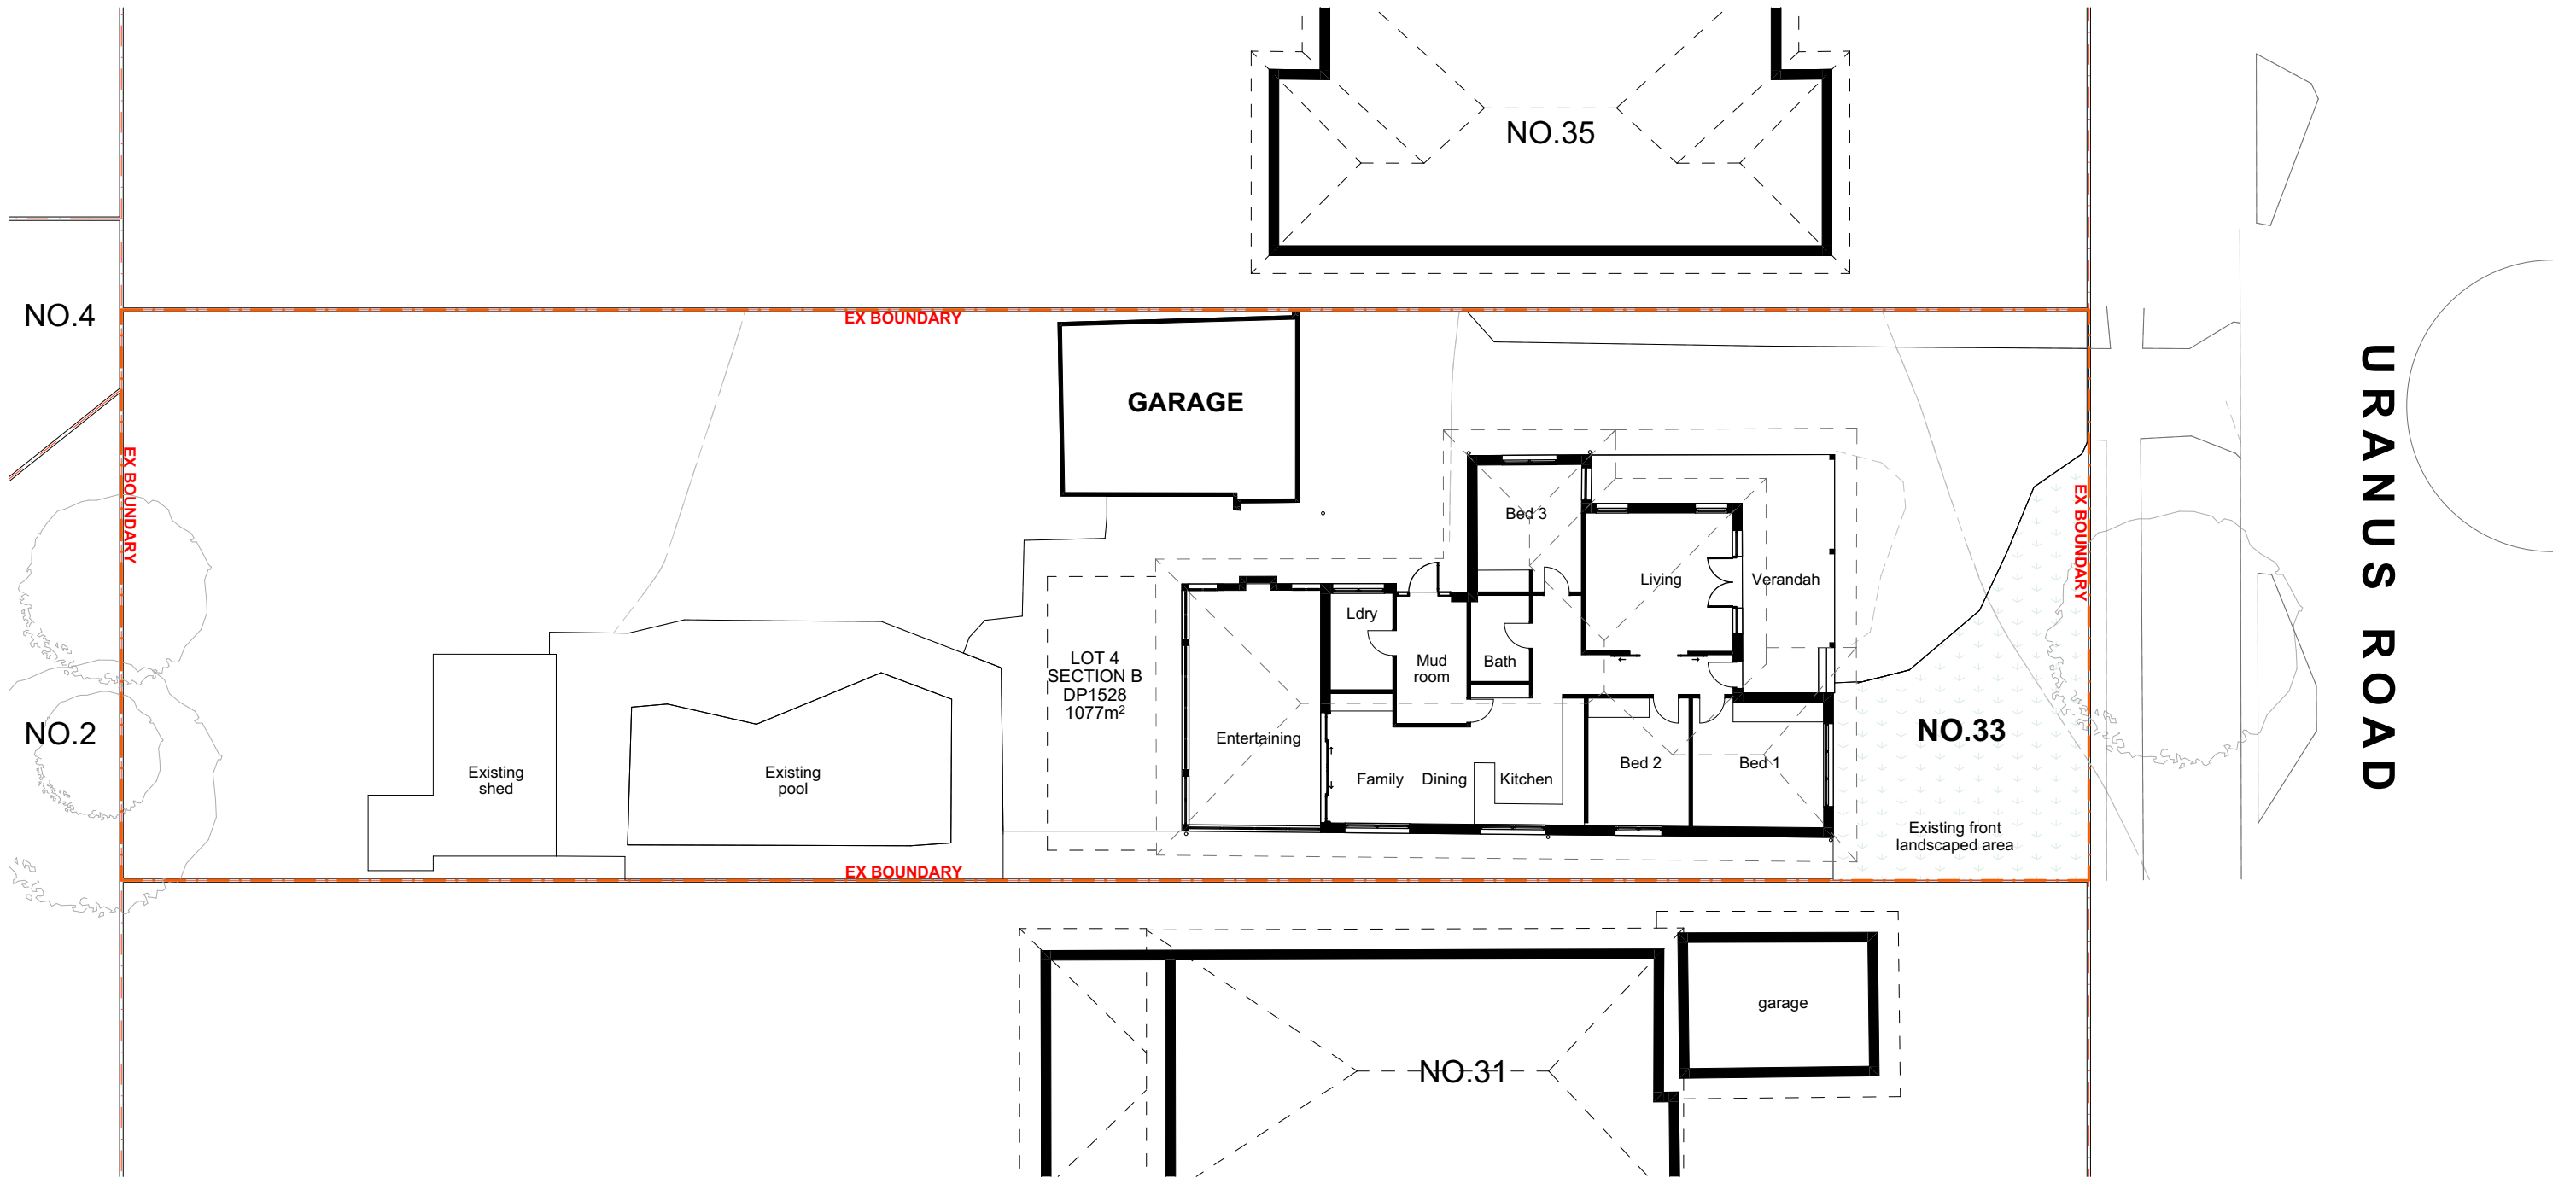


Existing Site Plan

1:200




e: anniephuongvu@gmail.com
m: +61 422 422 113

 

Rev	Date	Amended
A	1/08/2026	S4.55

Project	Number
33 Uranus Road, Padstow	-
Drawing Name	Scale
Existing Site Plan	1:200 @ A3
Drawing Number	Revision
DA-01-01	A

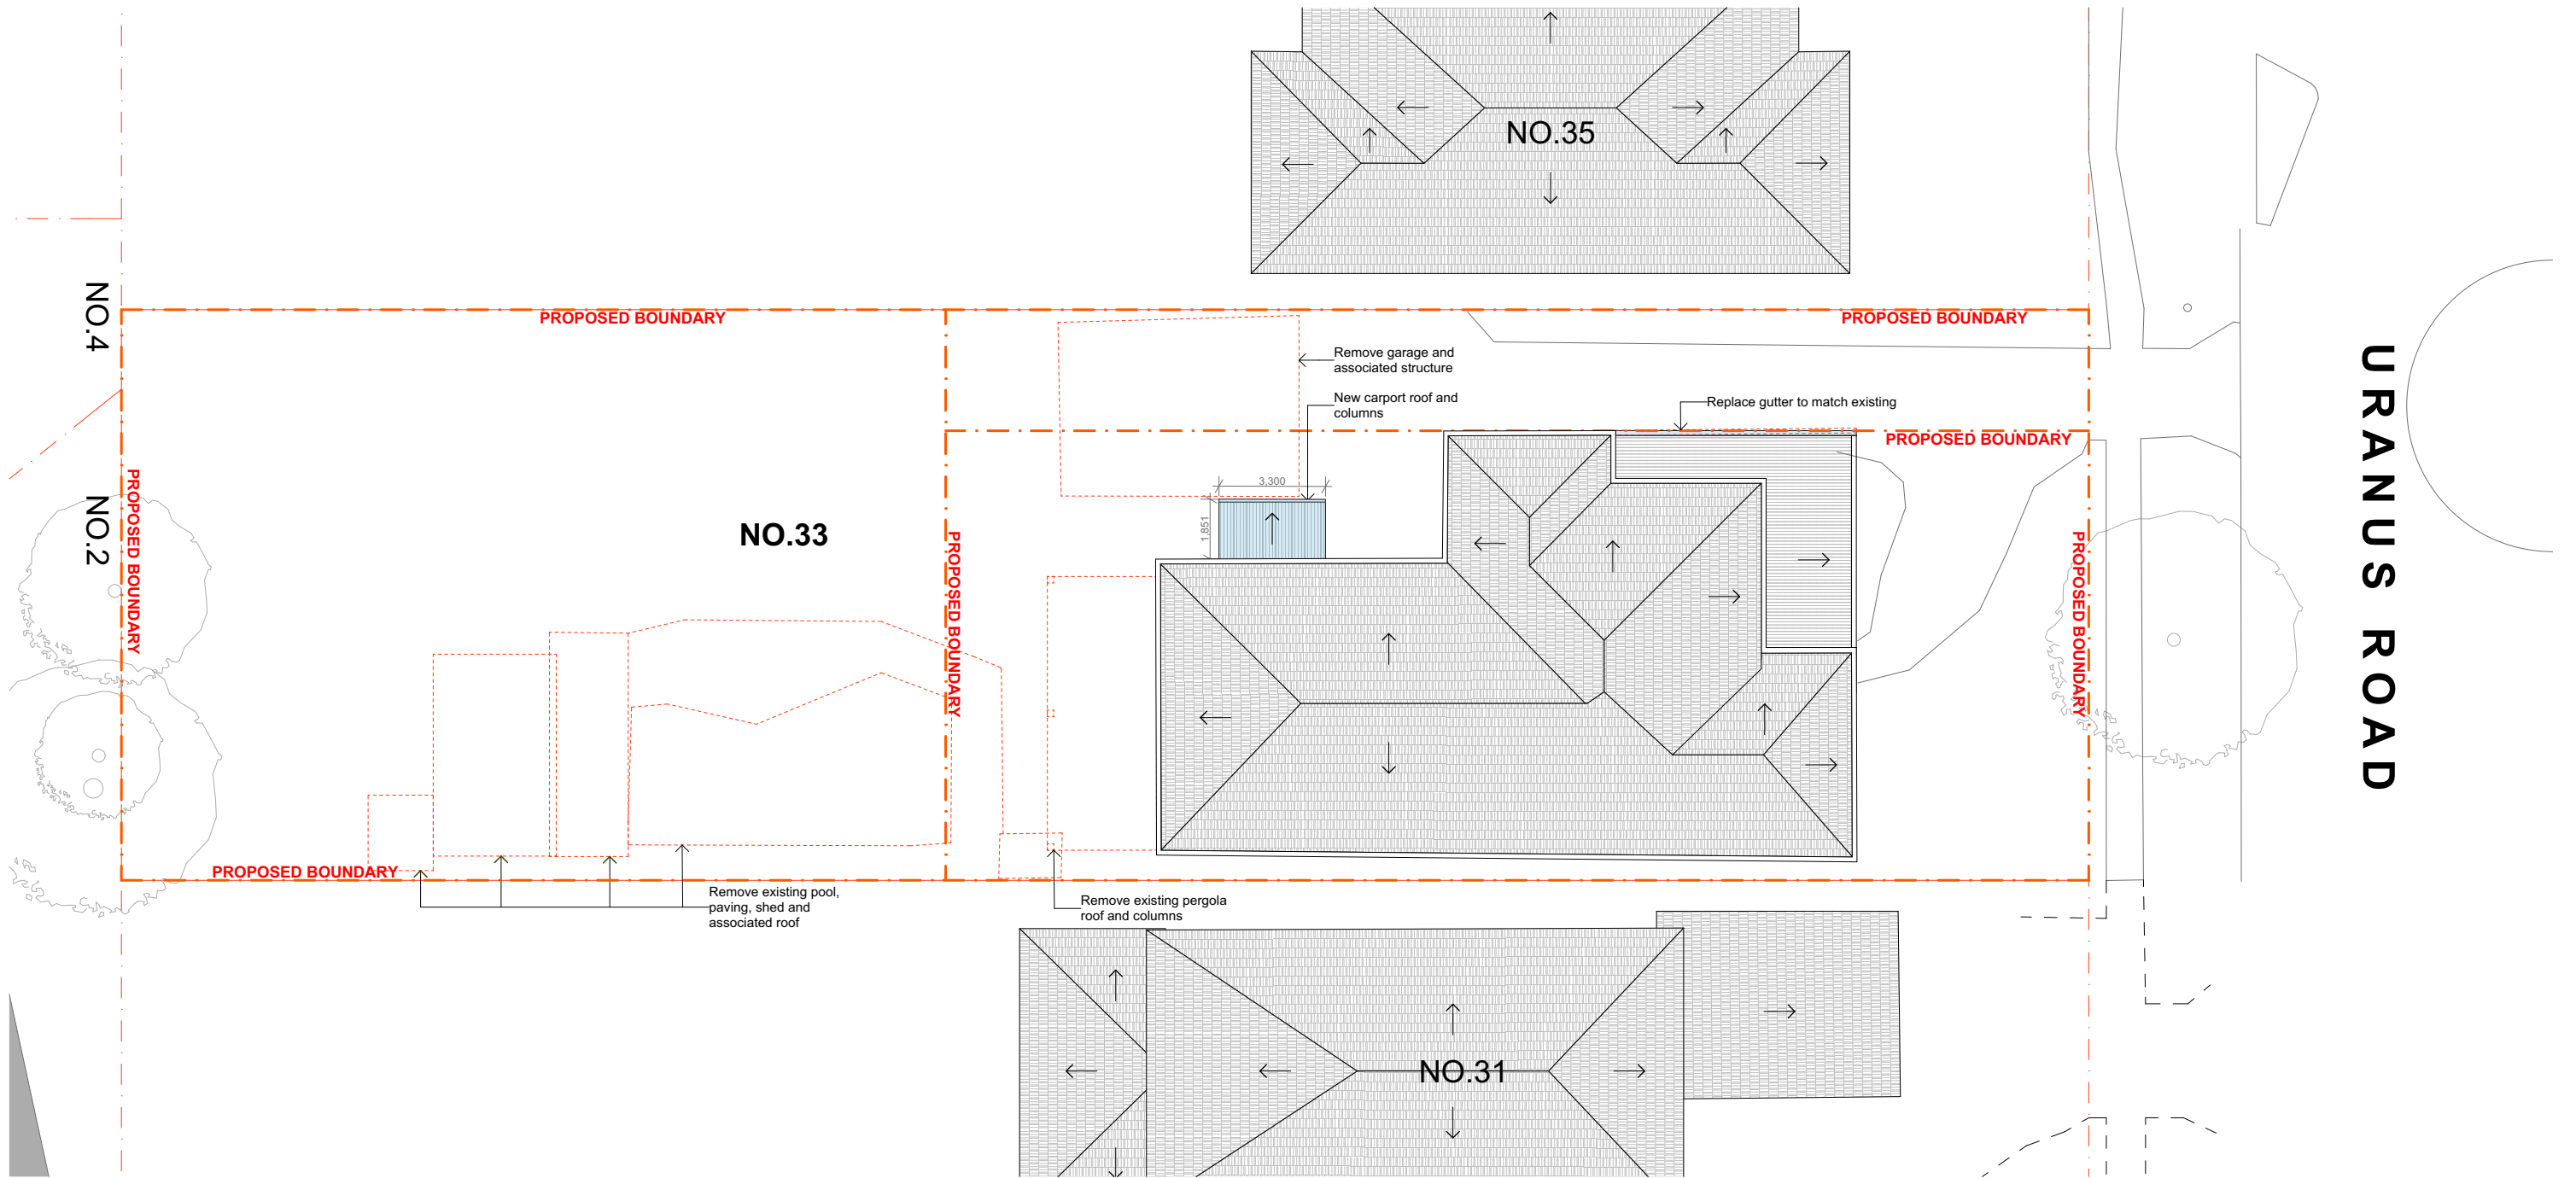


Proposed Site Plan

1:200




e: anniephuongvu@gmail.com
m: +61 422 422 113

 

Rev	Date	Amended
A	1/08/2026	S4.55

Project	Number
33 Uranus Road, Padstow	-
Drawing Name	Scale
Proposed Site Plan	1:200 @ A3
Drawing Number	Revision
DA-01-02	A

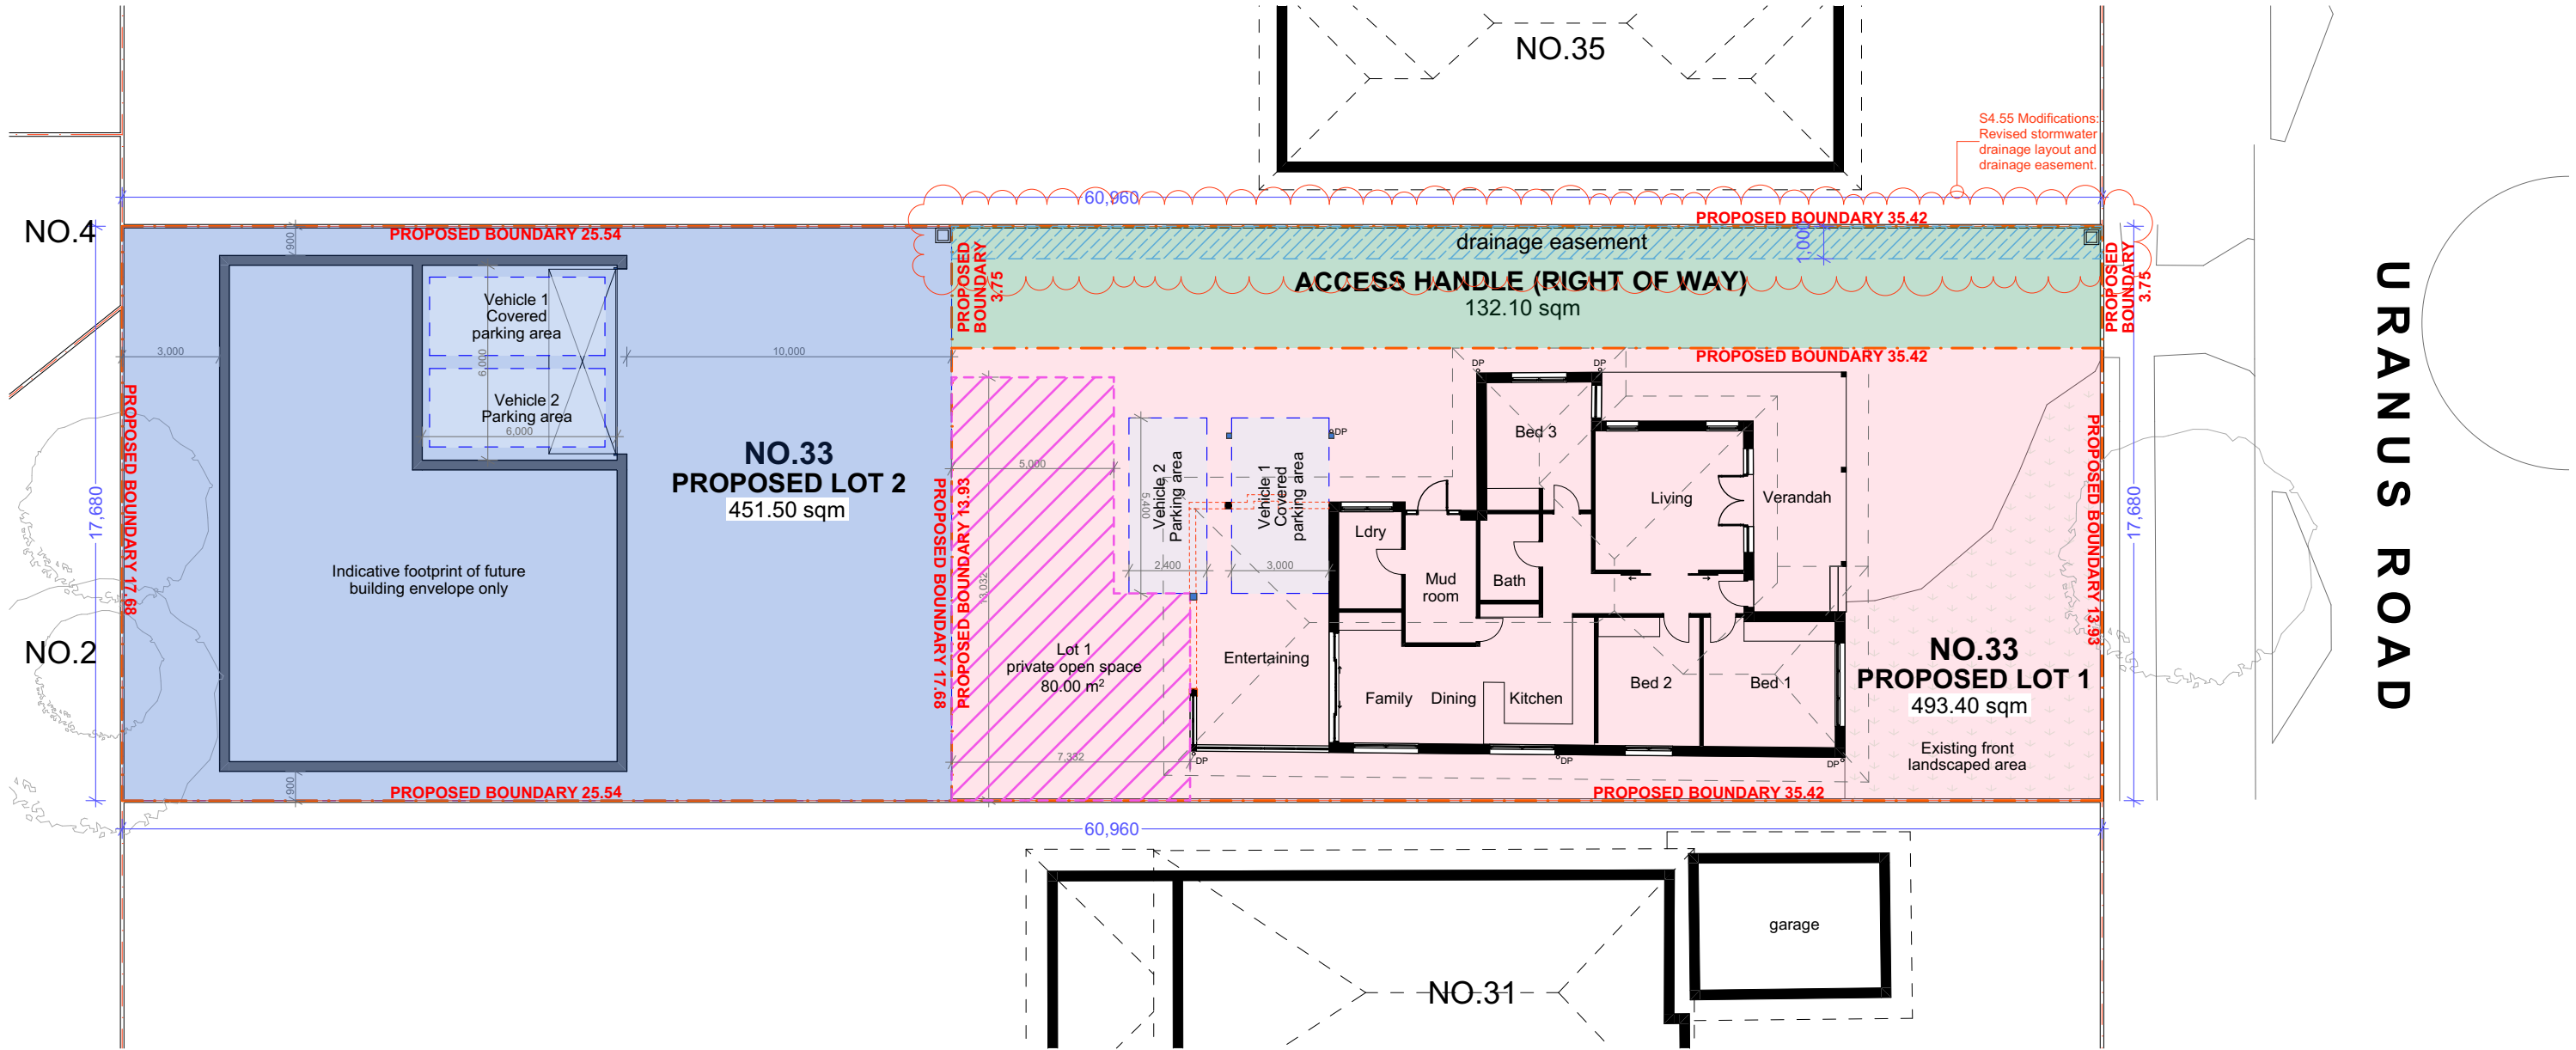

Proposed Subdivision

1:200

LEGEND

 


TABLE OF CALCULATION

Original Lot Total Area	1077 sqm
Proposed Lot 1 Total Area	493.40 sqm
Proposed Lot 2 Total Area	451.50 sqm
Proposed Access Handle (Right of Way)	132.10 sqm



e: anniephuongvu@gmail.com
m: +61 422 422 113




Rev	Date	Amended	Project	Number
A	1/08/2026	S4.55	33 Uranus Road, Padstow	-
			Drawing Name	Scale
			Proposed Subdivision Plan	1:200 @ A3
			Drawing Number	Revision
			DA-01-03	A

NO.33
URANUS ROAD
LOT 1

NO.33
ACCESS HANDLE
(RIGHT OF WAY)

NO.33
ACCESS HANDLE
(RIGHT OF WAY)

NO.33
URANUS ROAD
LOT 1

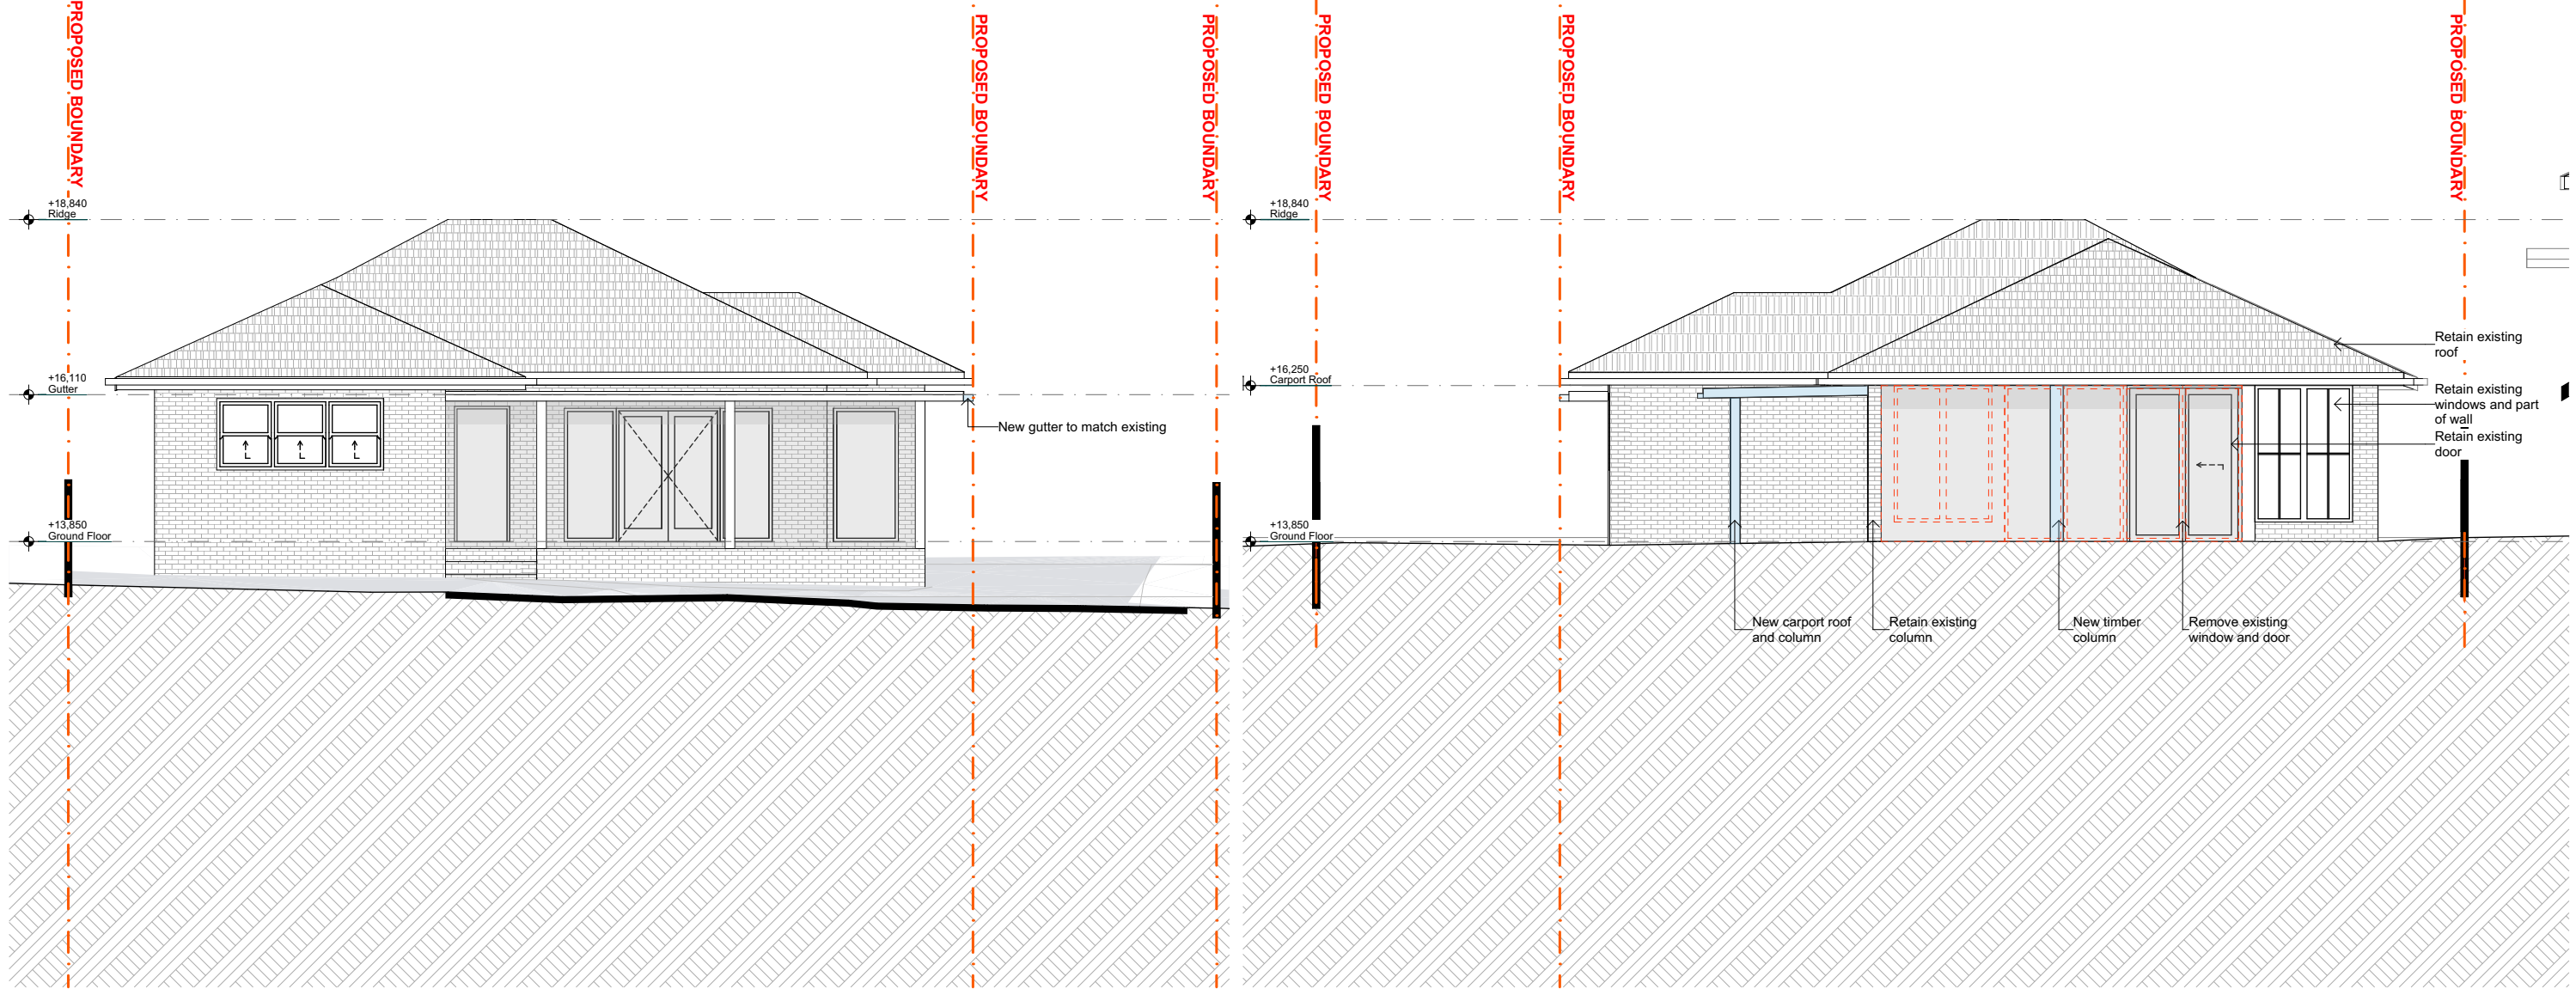


North Elevation


1:100

South Elevation

1:100

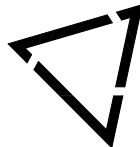

e: anniephuongvu@gmail.com
m: +61 422 422 113

 

Rev	Date	Amended
A	1/08/2026	S4.55

Project	Number
33 Uranus Road, Padstow	-
Drawing Name	Scale
Proposed North & South Elevation	1:100 @ A3
Drawing Number	Revision
DA-01-04	A



East Elevation

1:100




West Elevation

1:100




e: anniephuongvu@gmail.com
m: +61 422 422 113

 

Rev	Date	Amended
A	1/08/2026	S4.55

Project	Number
33 Uranus Road, Padstow	-
Drawing Name	Scale
Proposed East & West Elevation	1:100 @ A3
Drawing Number	Revision
DA-01-05	A

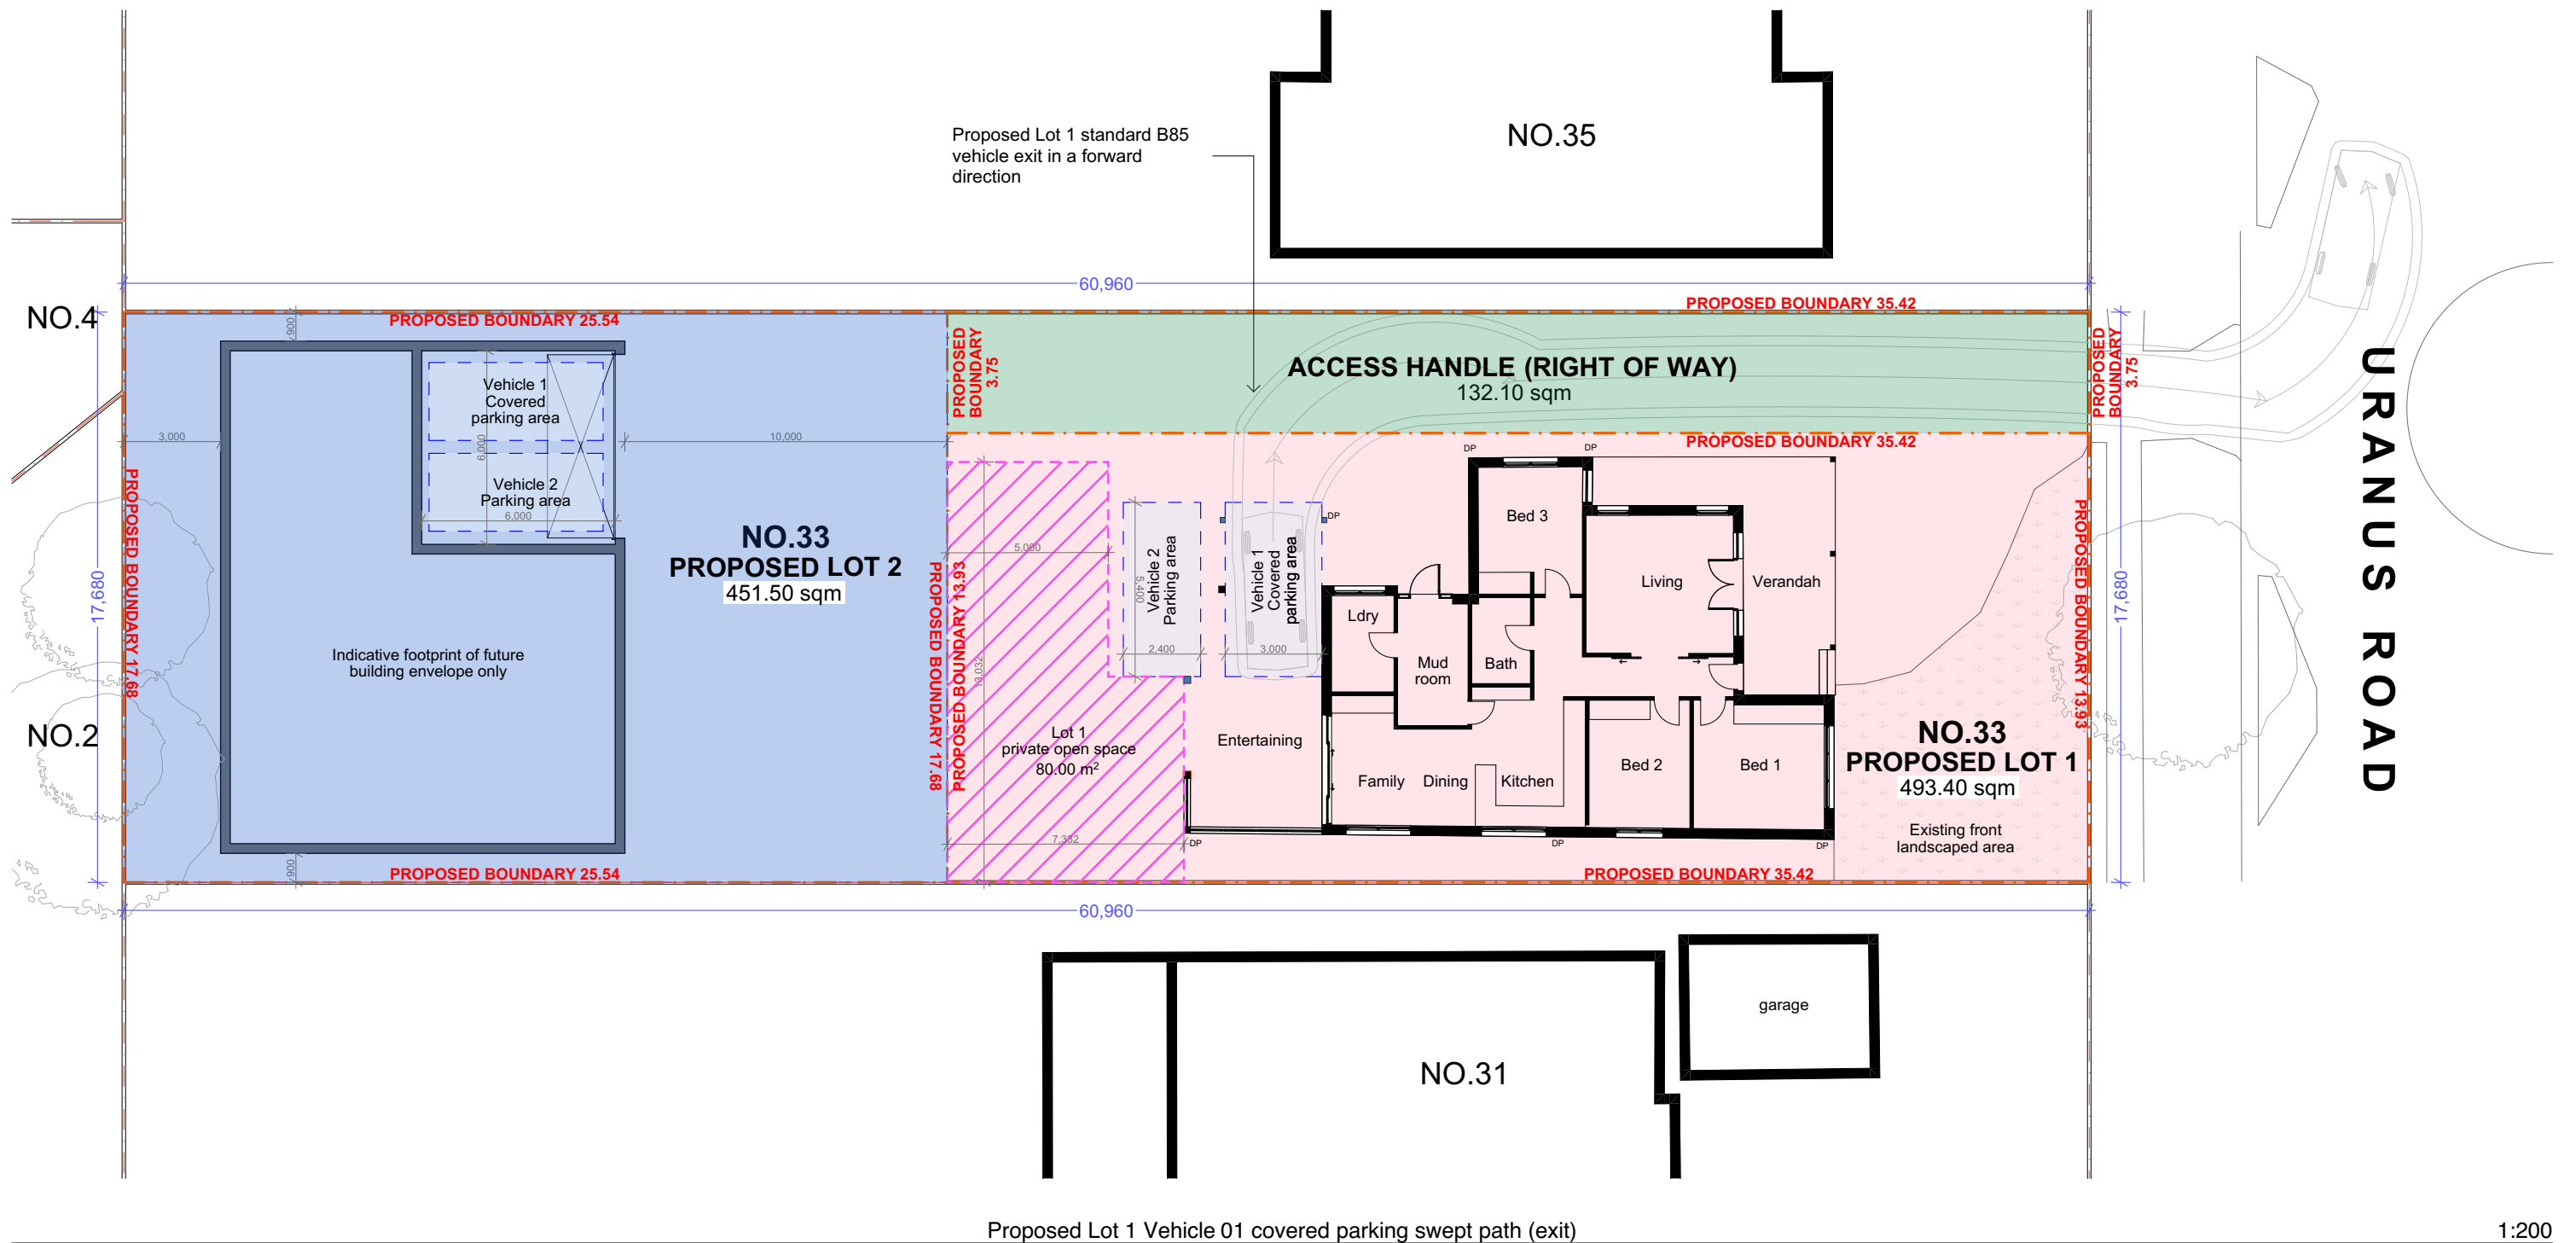


Proposed Lot 1 Vehicle 01 covered parking swept path (exit)

1:200




e: anniephuongvu@gmail.com
m: +61 422 422 113

 


Rev	Date	Amended
A	1/08/2026	S4.55


Project	Number
33 Uranus Road, Padstow	-
Drawing Name	Scale
Proposed Lot 1 Vehicle 01 covered (exit)	1:200 @ A3
Drawing Number	Revision
DA-01-07	A

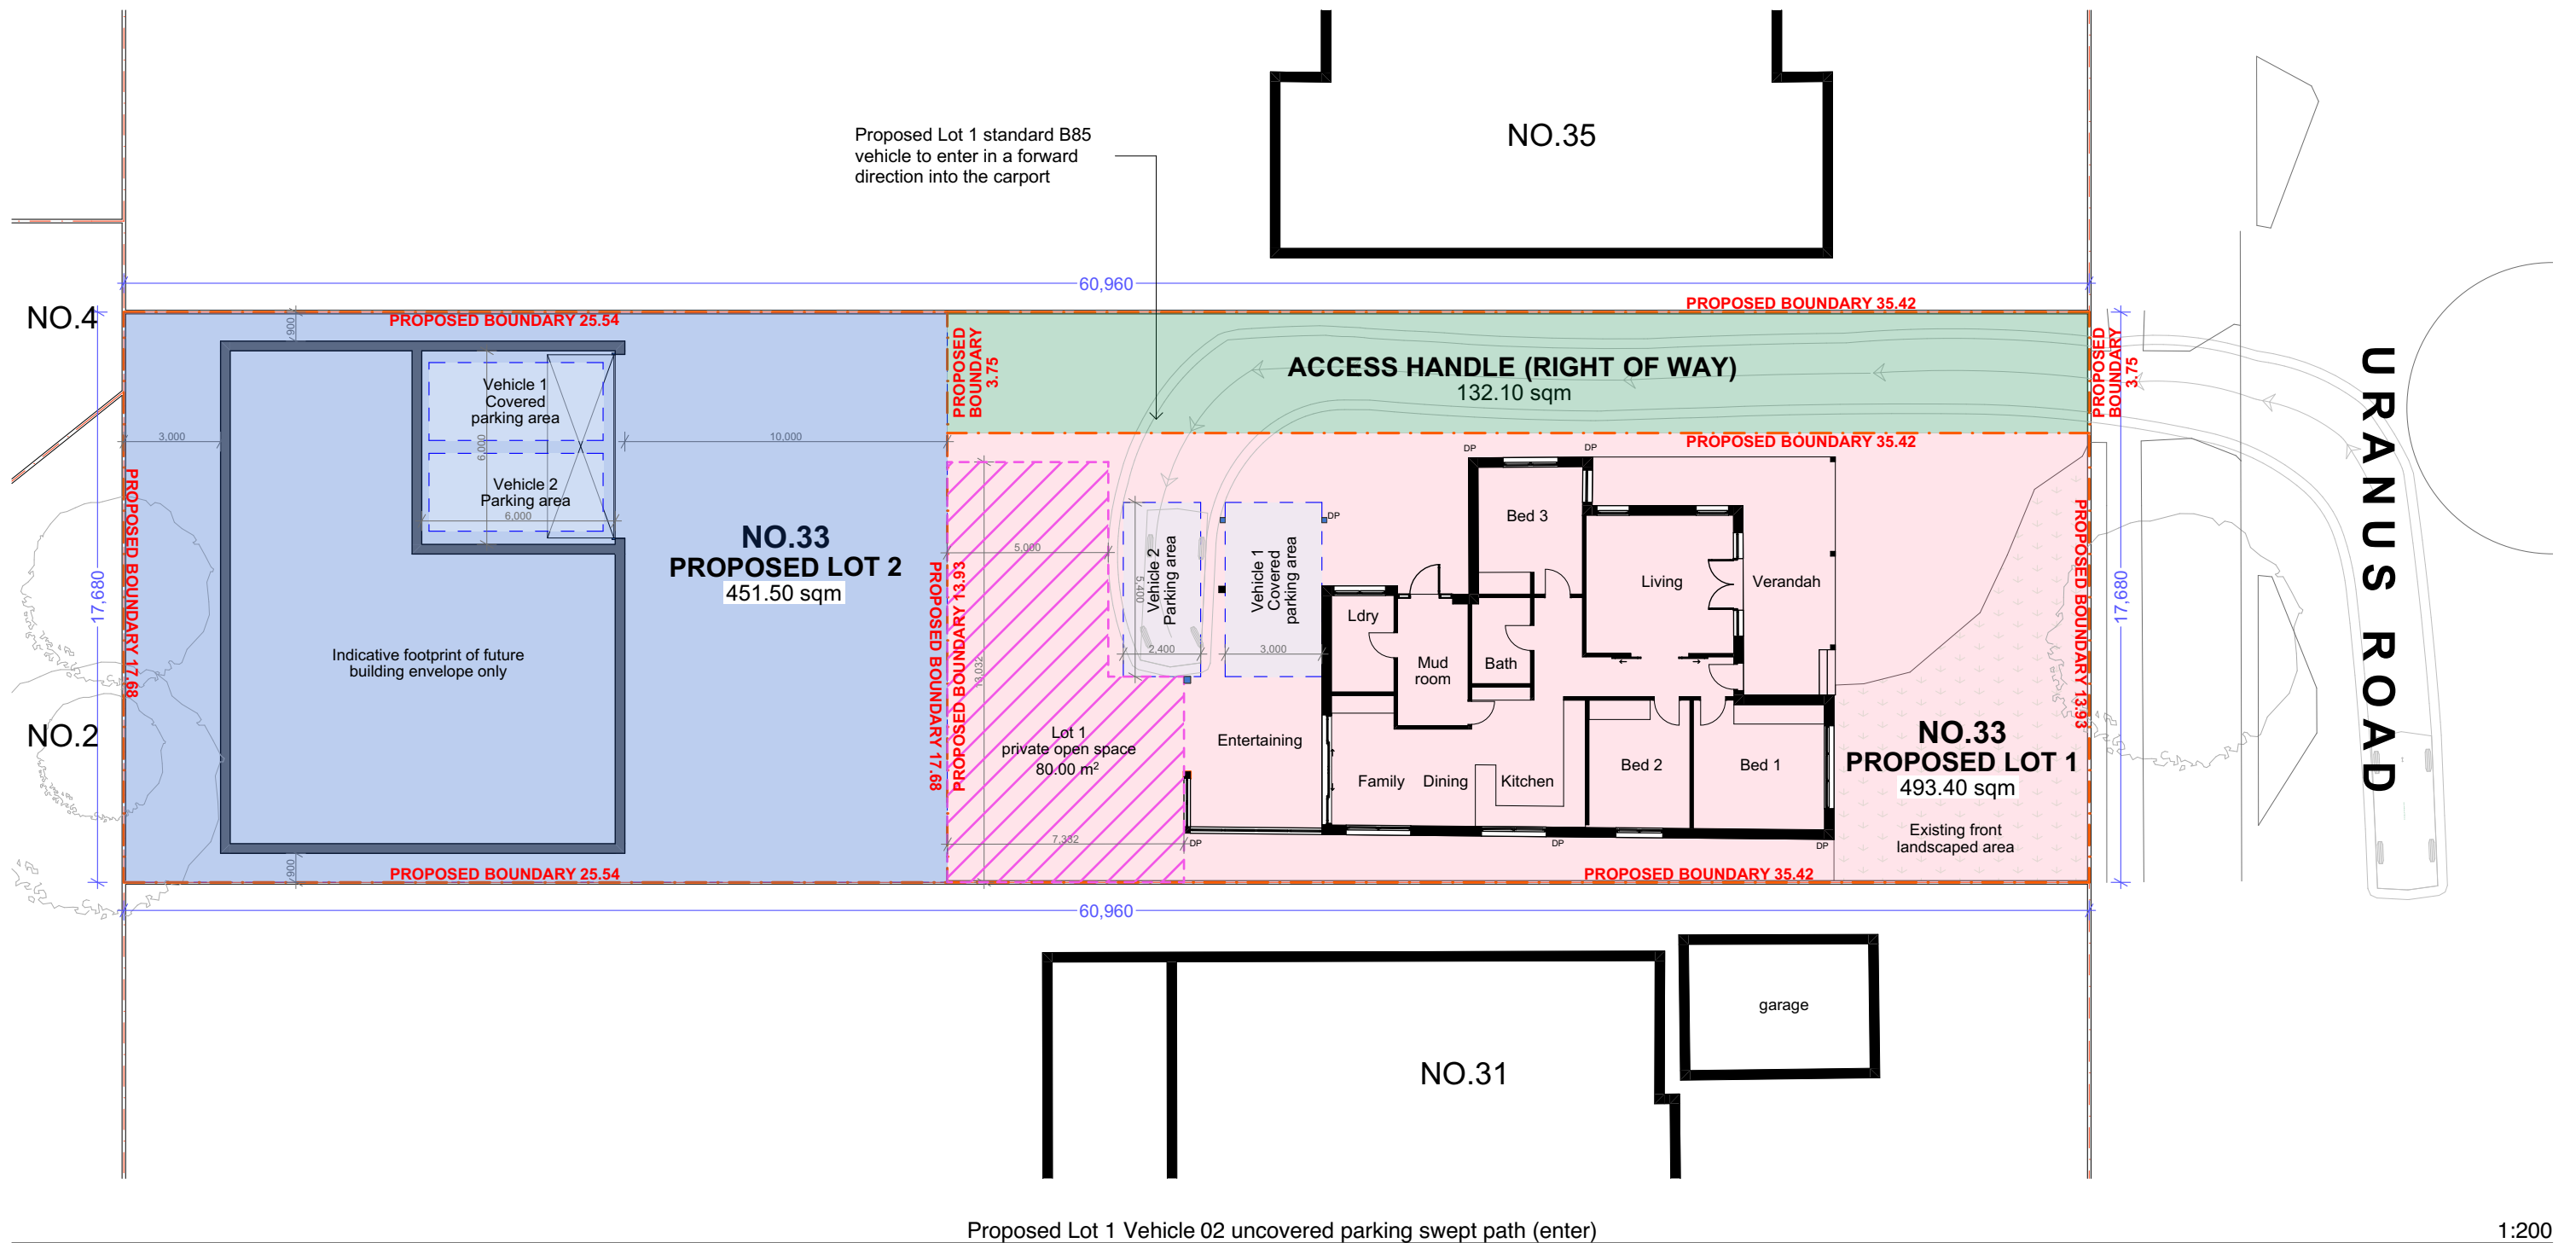

Proposed Lot 1 Vehicle 02 uncovered parking swept path (enter)

1:200

 

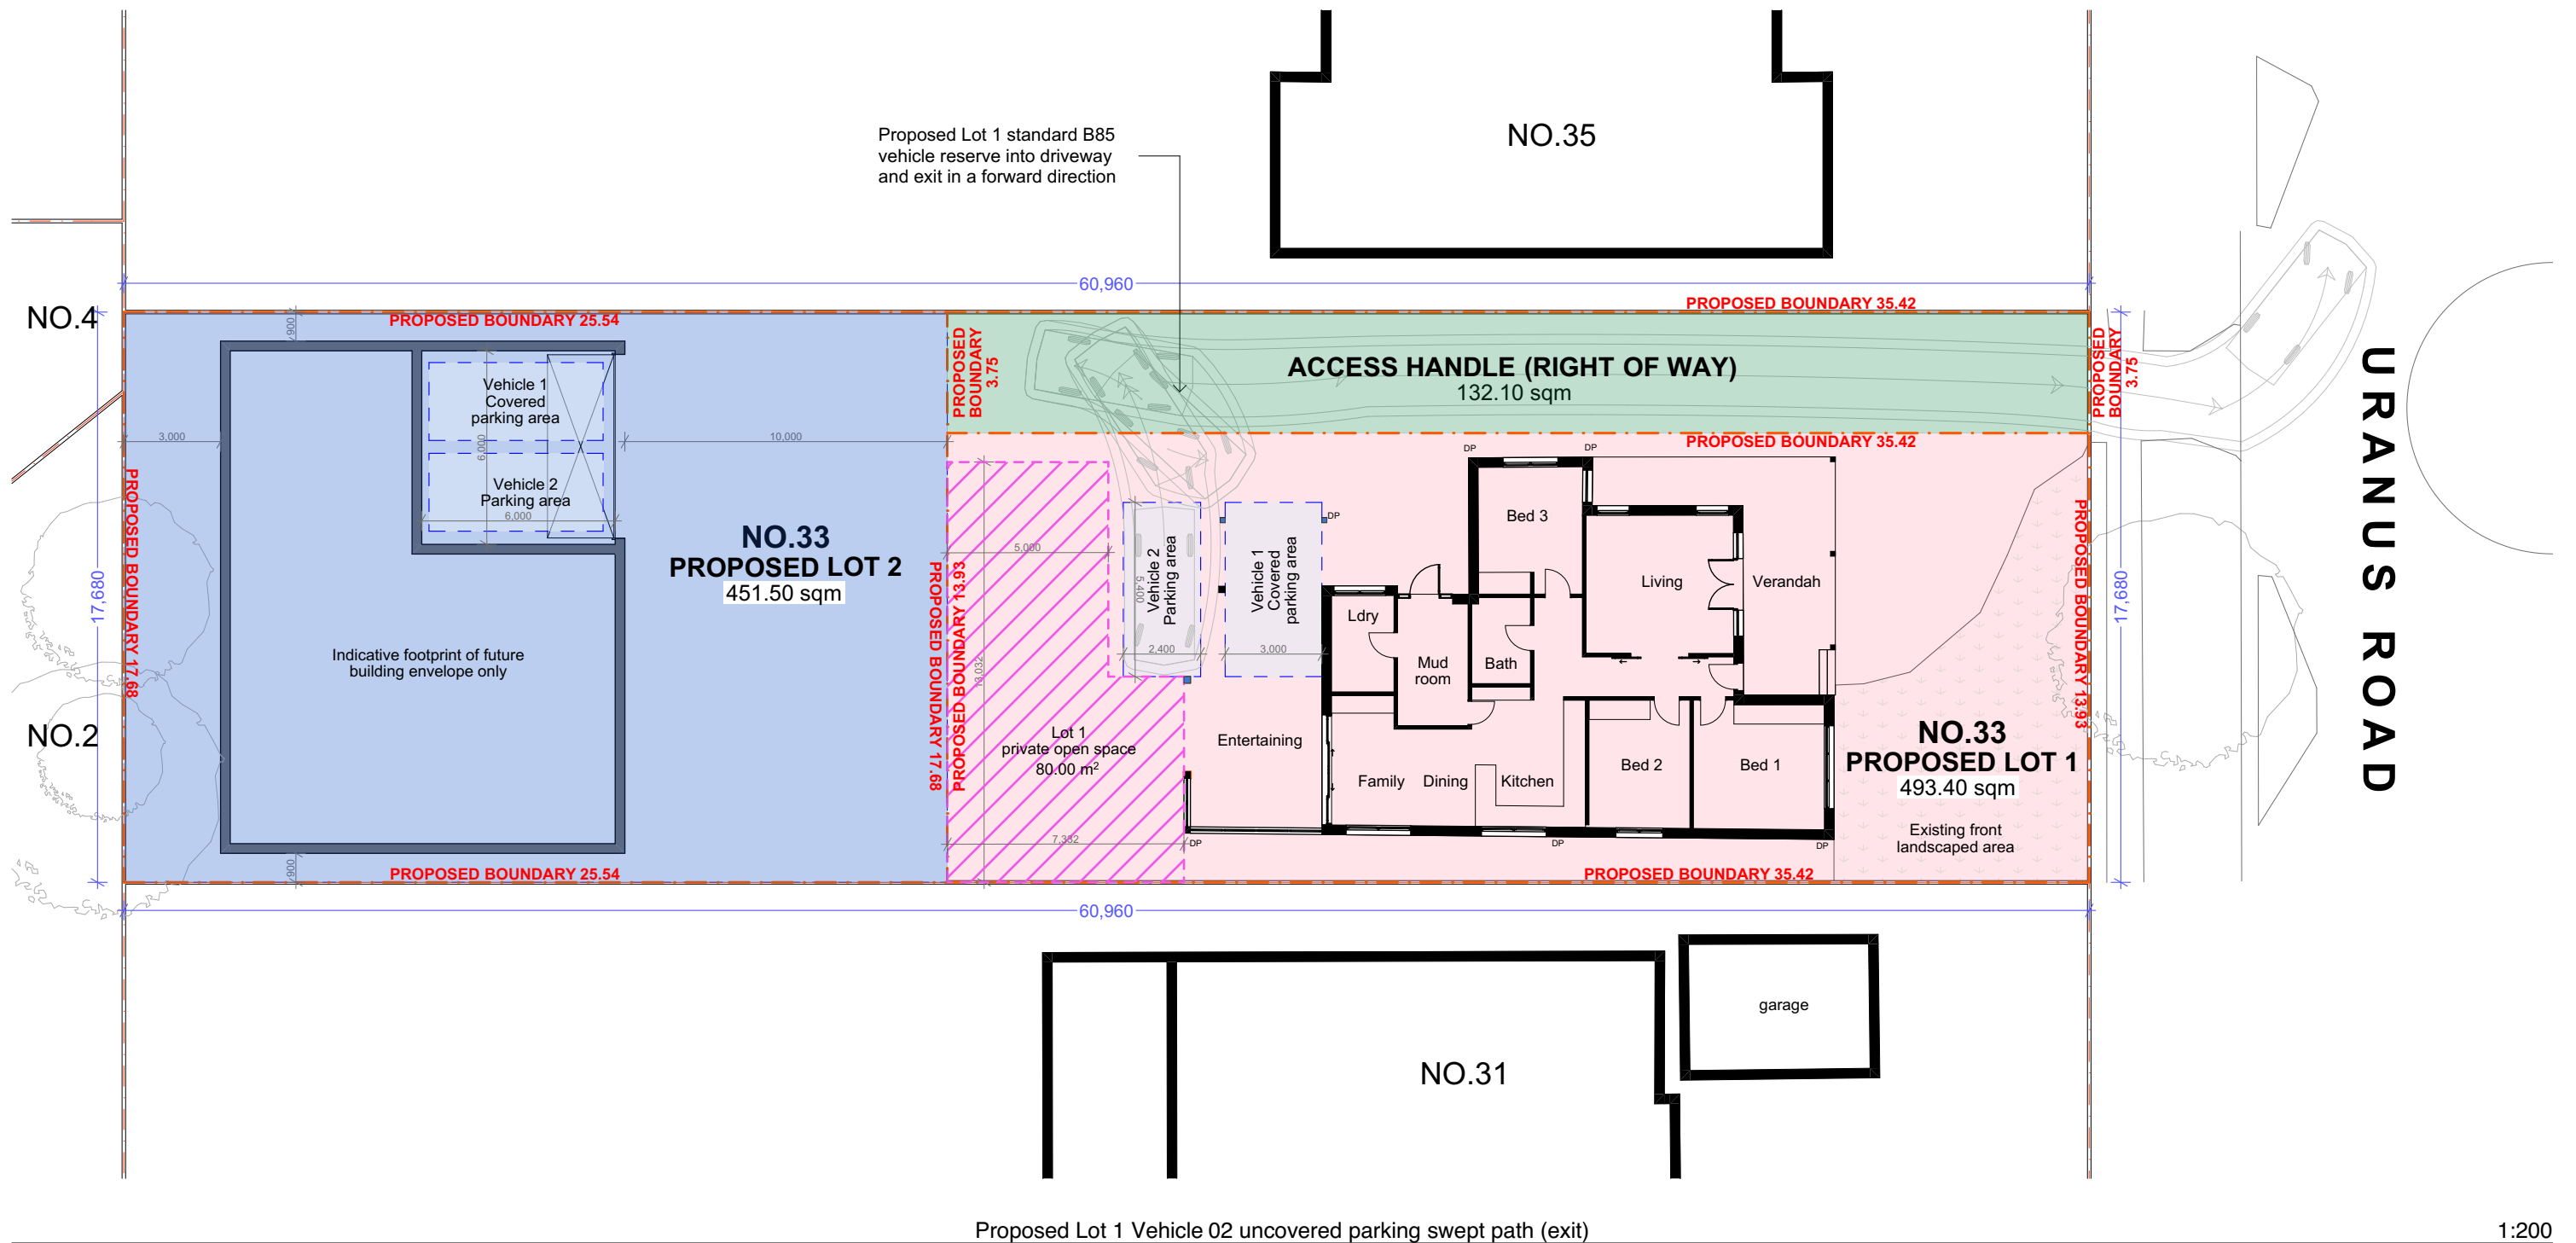


Proposed Lot 1 Vehicle 02 uncovered parking swept path (exit)

1:200



e: anniephuongvu@gmail.com
m: +61 422 422 113

Rev	Date	Amended	Project	Number
A	1/08/2026	S4.55	33 Uranus Road, Padstow	-
Drawing Name			Scale	
Proposed Lot 1 Vehicle 02 (exit)			1:200 @ A3	
Drawing Number			Revision	
DA-01-09			A	

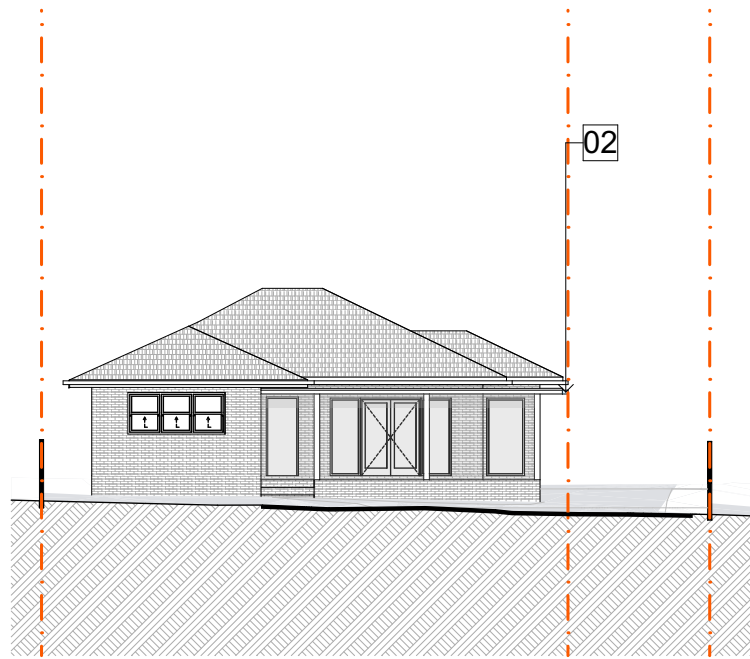


North Elevation

1:200



East Elevation


1:200

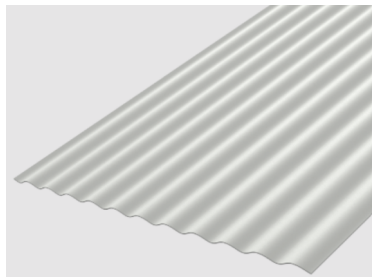

01 Metal Roofing - Colorbond 'Evening Haze'



02 Quad Gutter - Colorbond 'Evening Haze' to match existing

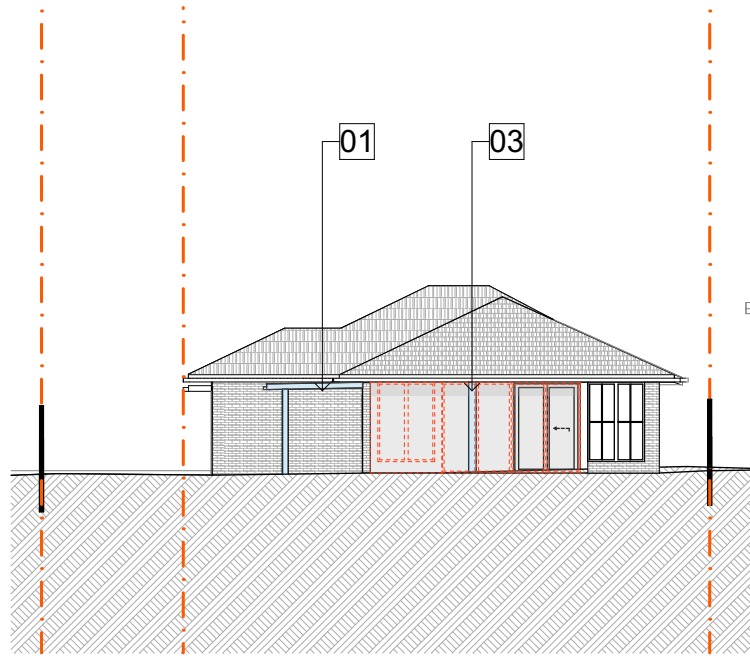


South Elevation

1:200



West Elevation


1:200

 

03 Column painted to match wall colour Dulux "Natural White"



e: anniephuongvu@gmail.com
m: +61 422 422 113

 

Rev	Date	Amended
A	1/08/2026	S4.55

Project	Number
33 Uranus Road, Padstow	-
Drawing Name	Scale
Proposed Materials and Finishes	1:200 @ A3
Drawing Number	Revision
DA-01-10	A