


NOTIFICATION

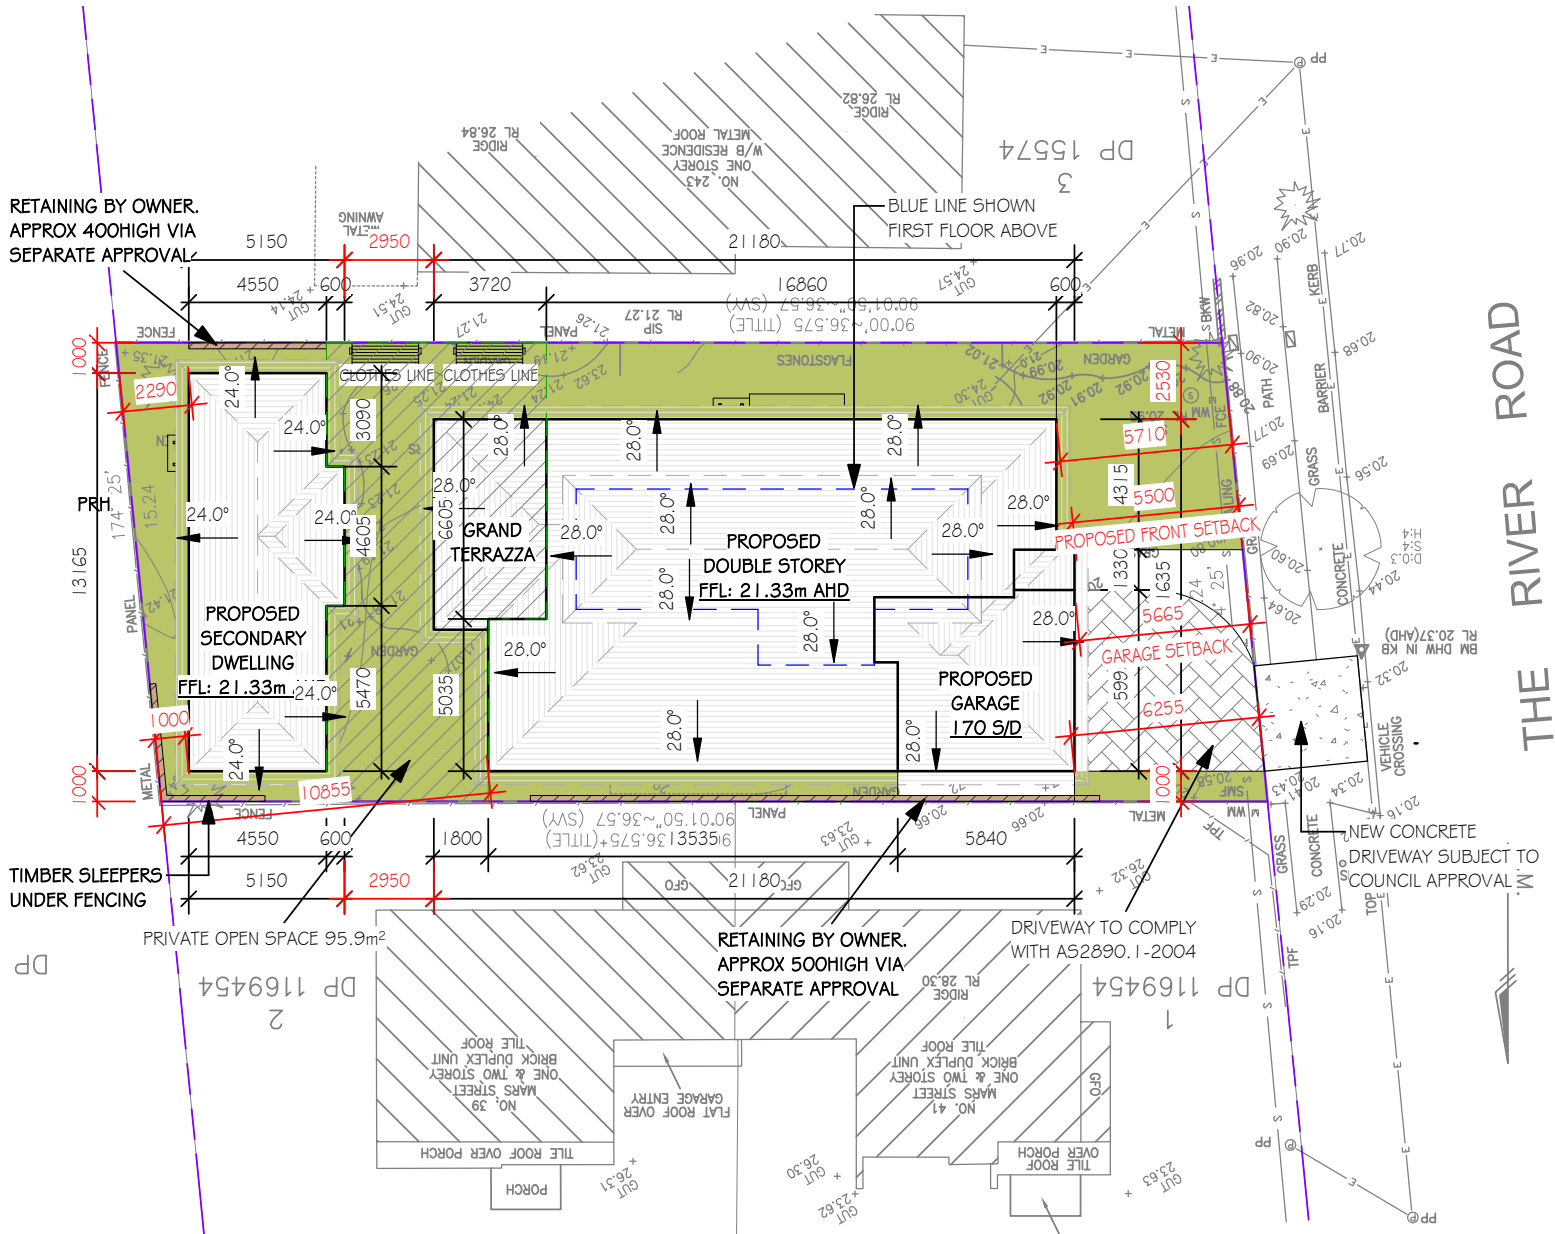


PROPOSED SITE & ROOF PLAN 1 : 250


TRANSI DESIGN STRUCTURAL AND CIVIL CONSULTING ENGINEERS DRAFTING DESIGN T D Shop 5/80 THORNEY ROAD, FAIRFIELD WEST, 2165 Tel (02) 9604 1188 - 0411 442 632	DRAWING: NOTIFICATIONS		N
	CLIENT & PROJECT: LOT 2 IN DP 15574	DATE: 15/04/2026	DRW BY: ST
	PROPOSED DOUBLE STOREY DWELLING AND 2ND DWELLING AT NO.241 THE RIVER ROAD, REVESBY, NSW 2212	DWG NO: CC-14	
CONSTRUCTION CERTIFICATE	SCALE:	1 : 250 (A3)	

LOT 2 IN DP 15574
 PROPOSED DOUBLE STOREY DWELLING AND
 SECONDARY DWELLING
 AT: NO.241 THE RIVER ROAD, REVESBY, NSW 2212


NOTIFICATION

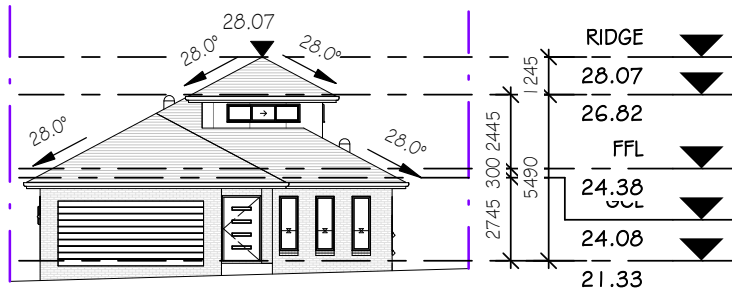


WEST ELEVATION 1 : 250

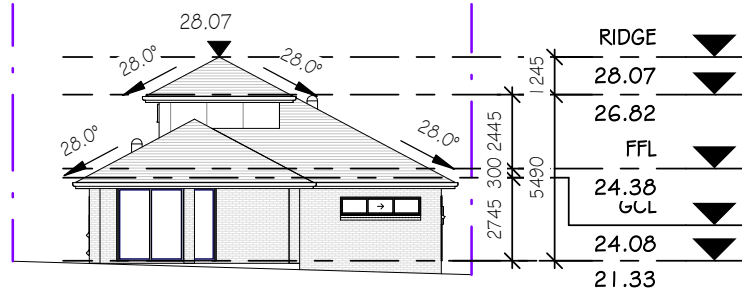


EAST ELEVATION 1 : 250

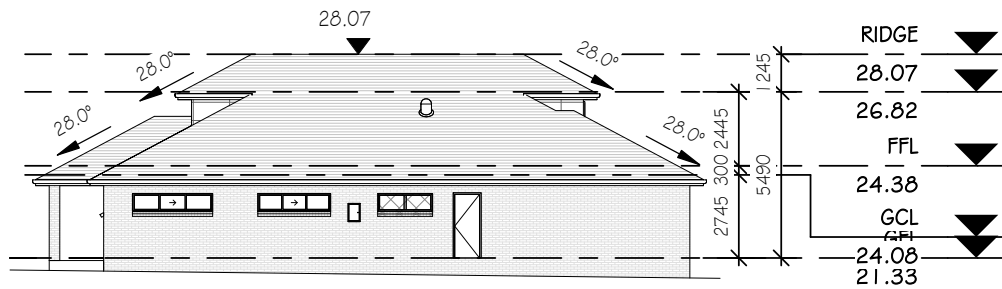


NORTH ELEVATION 1 : 250

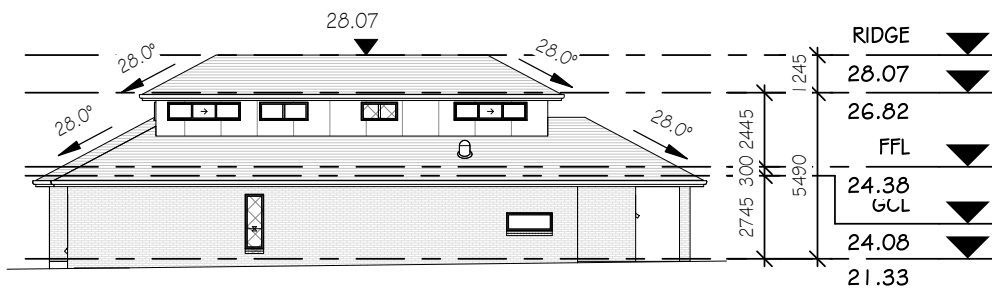


SOUTH ELEVATION 1 : 250

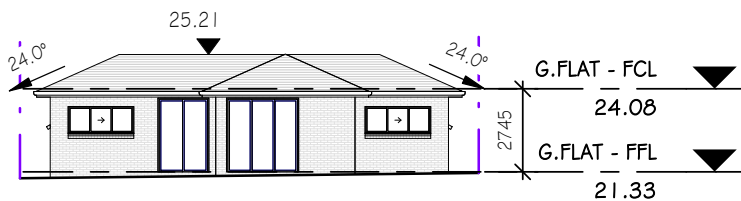


WEST ELEVATION - G.FLAT 1 : 250

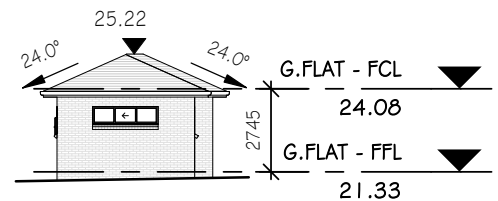

NORTH ELEVATION - G.FLAT 1 : 250

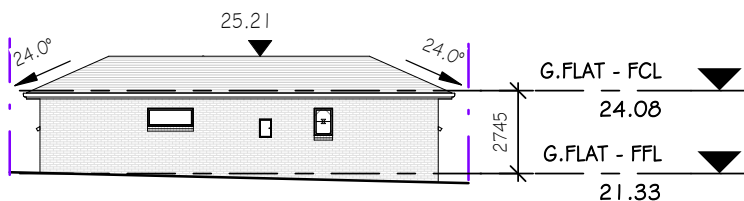

EAST ELEVATION - G.FLAT 1 : 250

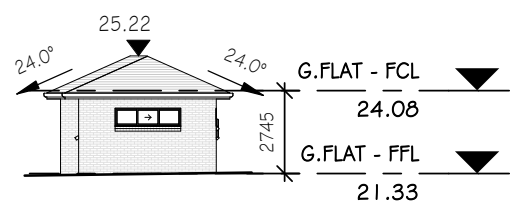

SOUTH ELEVATION - G.FLAT 1 : 250

TRANSI DESIGN

STRUCTURAL AND CIVIL CONSULTING ENGINEERS DRAFTING DESIGN



Shop 5/80 THORNEY ROAD, FAIRFIELD WEST, 2165
 Tel (02) 9604 1188 - 0411 442 632

DRAWING:

NOTIFICATIONS

CLIENT & PROJECT: LOT 2 IN DP 15574

PROPOSED DOUBLE STOREY DWELLING AND 2ND DWELLING
 AT NO.241 THE RIVER ROAD, REVESBY, NSW 2212

CONSTRUCTION CERTIFICATE

DATE:

15/04/2026

DWG NO:

CC-15



DRW BY:

ST

SCALE:

1 : 250 (A3)