
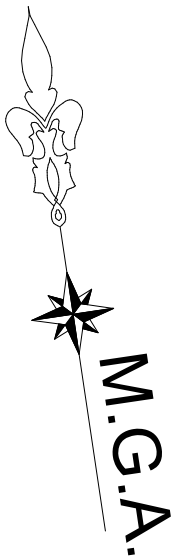


DEVELOPMENT APPLICATION

PROPOSED SHED @ 56 PICNIC POINT ROAD PANANIA

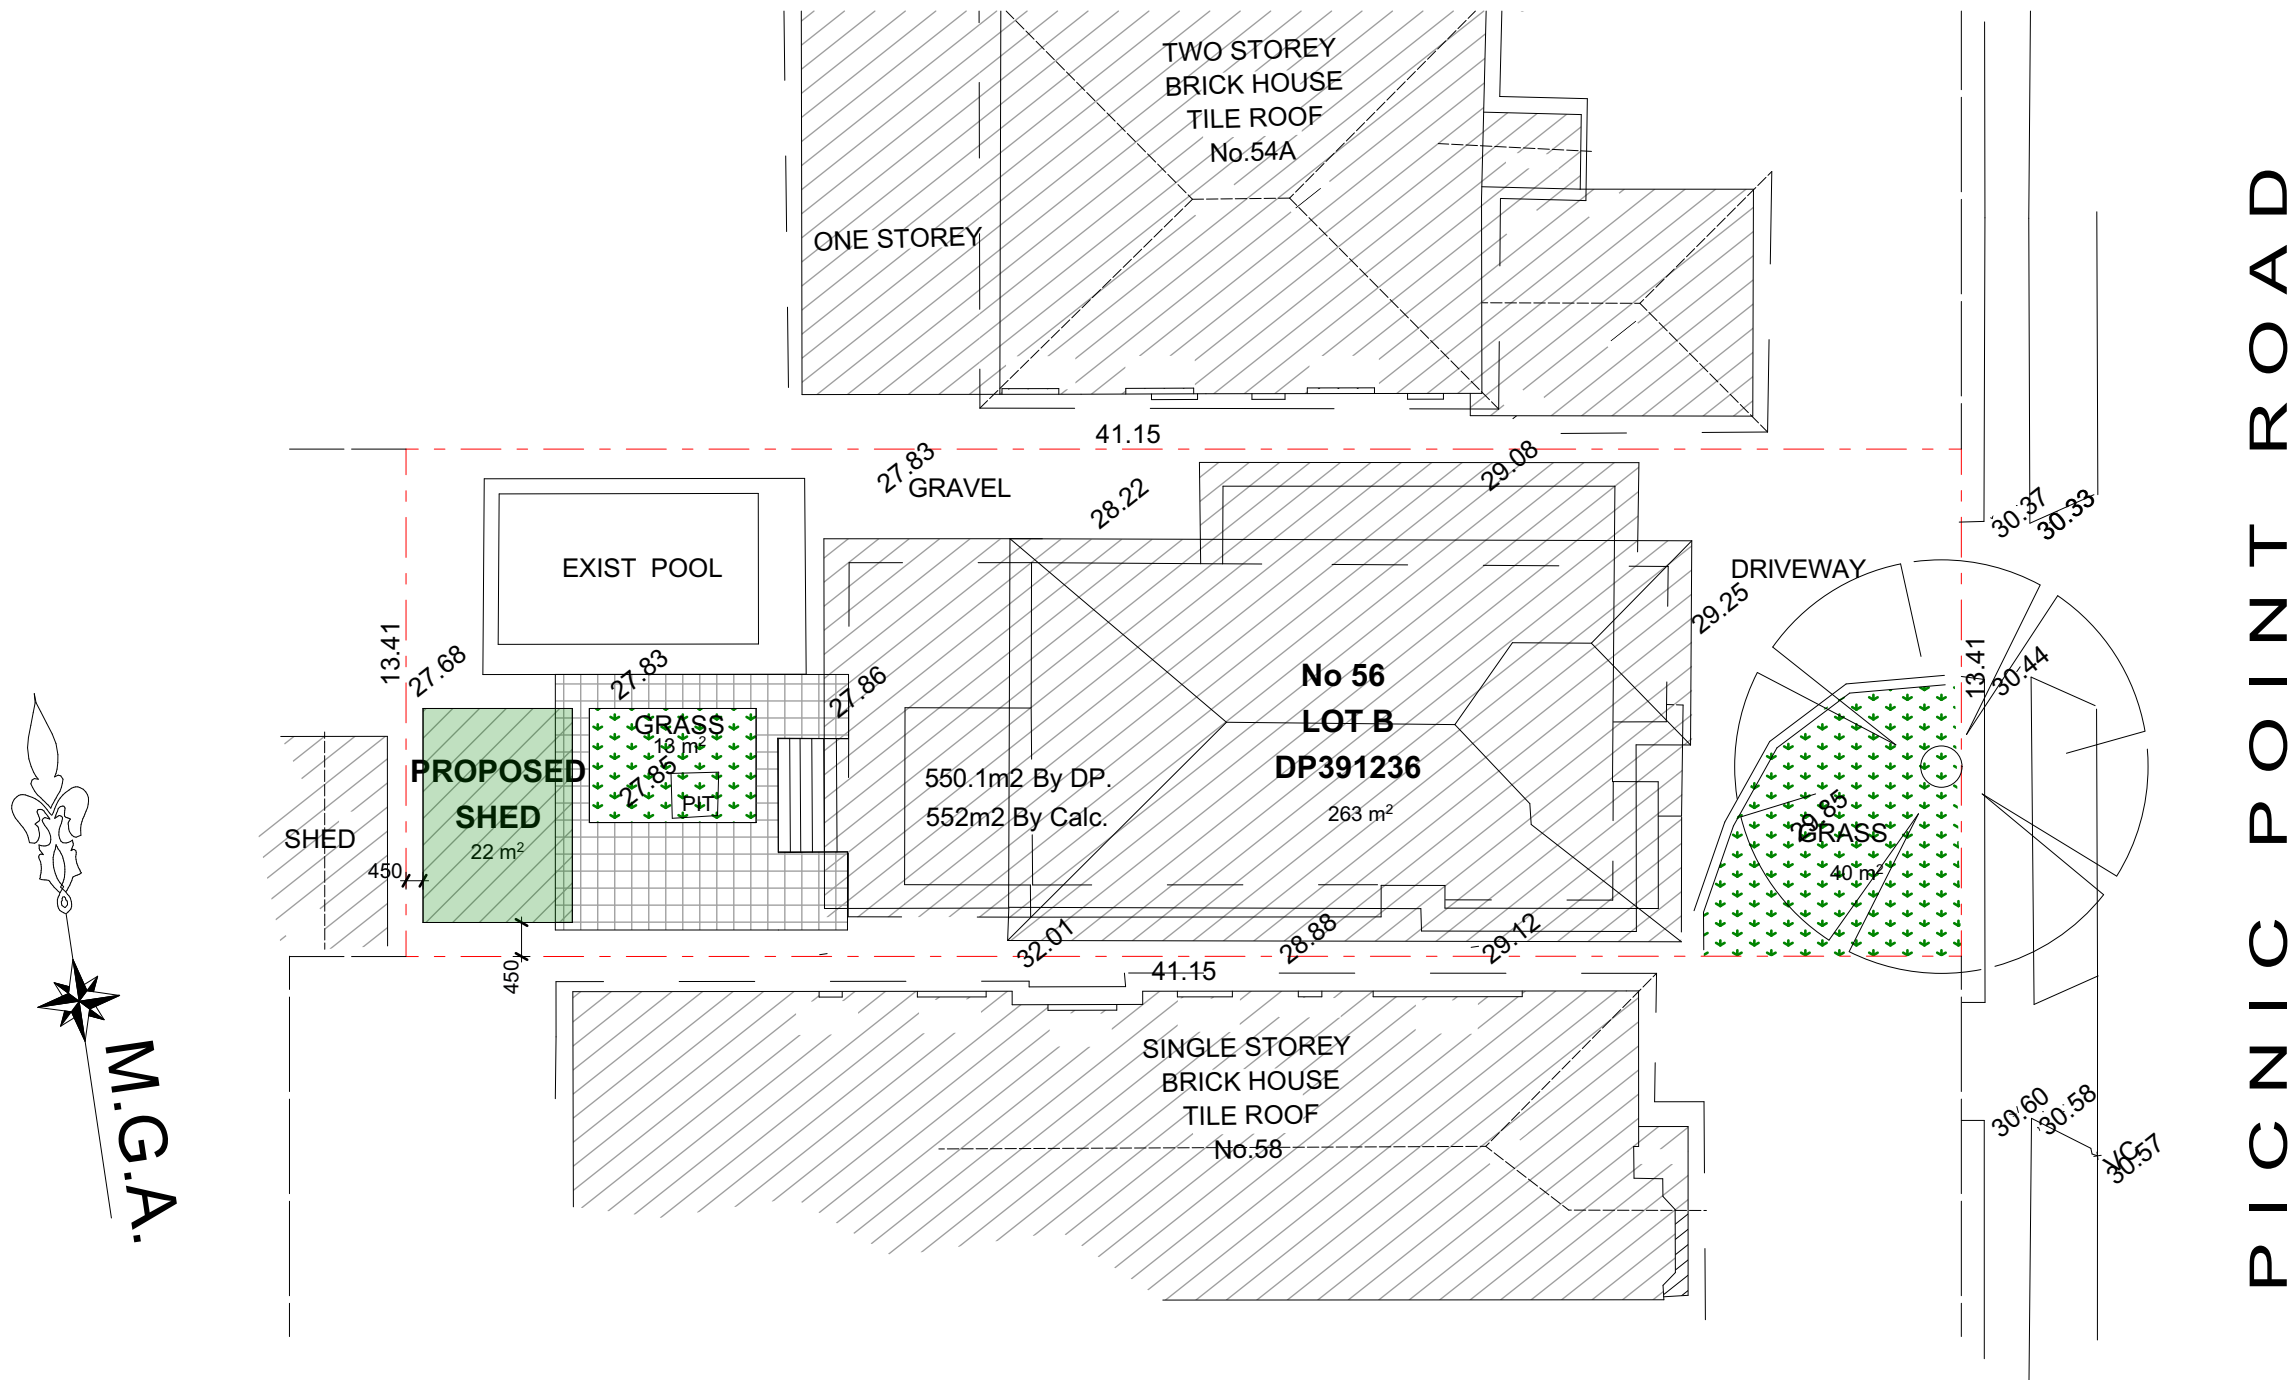

PICNIC POINT ROAD

1. Site Plan 1:200

© 2013 Green Square Design - All rights reserved - This drawing and drawings produced by CAD and the CAD process stored on disk are subject to copyright and no part of this work may be accessed, reproduced or used in any form or by any means - graphic, electronic, mechanical or plotting, including photocopying or information storage and retrieval systems - without written permission of the producer.



Shop 1, 394 Forest Rd, Bexley NSW 2207
Telephone +61 2 8068 5191
Mobile +61 2 405 205 169
Email - Paul@greensquaredesign.com.au

Client:
Roy Ferreira

Project:
Proposed outbuilding
56 Picnic Point Road
Panania

Date:
18/08/2026

Project No:
1425

Dwg Name:
Site/Roof Plan

Drawn:
PL

Scale:
@ A3

Dwg No:
DA-01

Rev:
B

(NOT FOR CONSTRUCTION)

C:\Users\jpsal\OneDrive\Documents\1_Panania\1425_Panania\1425 CAD\1425_Panania\1425_Panania V28.dwg 2:17 PM Tuesday, 18 August 2026