



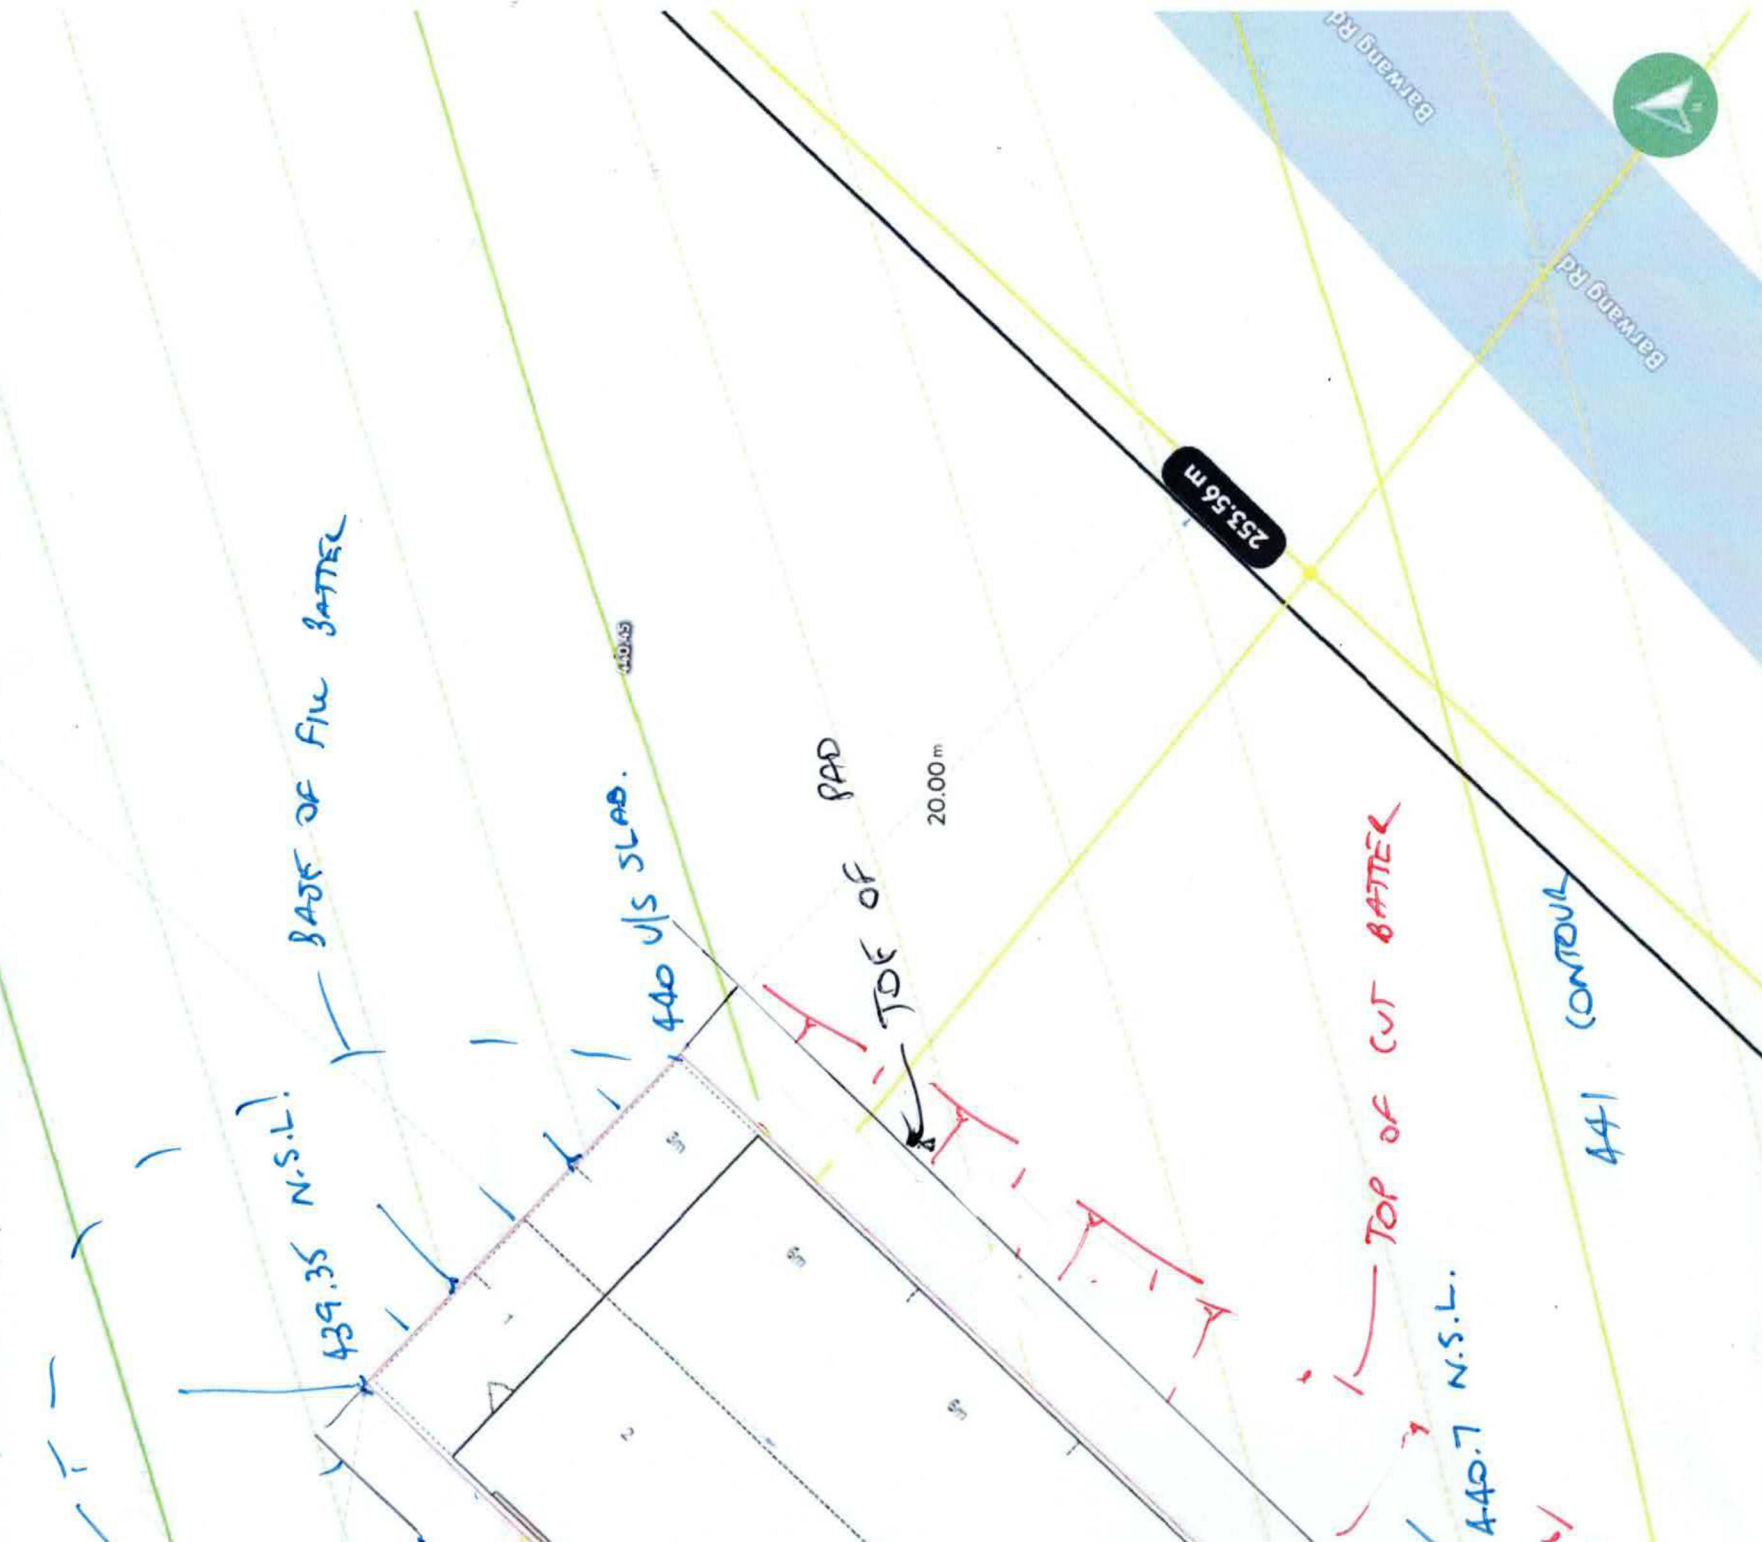


Client Phone		Signature	
y. No part may be week independent advice	Generated by Lynne Smith maasteelptyltd@bigpond.com	Sheet Name Site Plan	Lic no. 225516C
	Property Details Barwang Rd, Harden, NSW 2587, Australia Lot 1 Lot/DP: 622/-/DP753624	Sheet no. 3	Job no.
		Design [REDACTED]	Scale 1:200@A3
		1 st version date: 19/08/2026	Version # 5



Client Phone		Signature		
y. No part may be reproduced without independent advice	Generated by Lynne Smith masteelptyltd@bigpond.com	Sheet Name Site Plan	Sheet no. 1	Lic no. 225516C
	Property Details Barwang Rd, Harden, NSW 2587, Australia Lot 1 Lot/DP: 622 /- /DP753624	Design [REDACTED]	Job no.	
		Scale 1:1000@A3		Version # 5
		1 st version date: 19/08/2026		Current version date: 20/08/2026

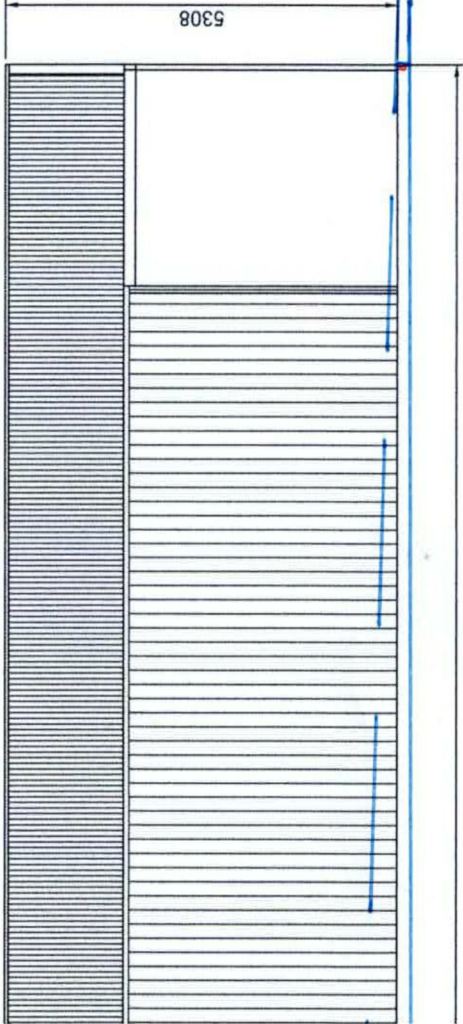

ELEVATION SOUTH-EAST.


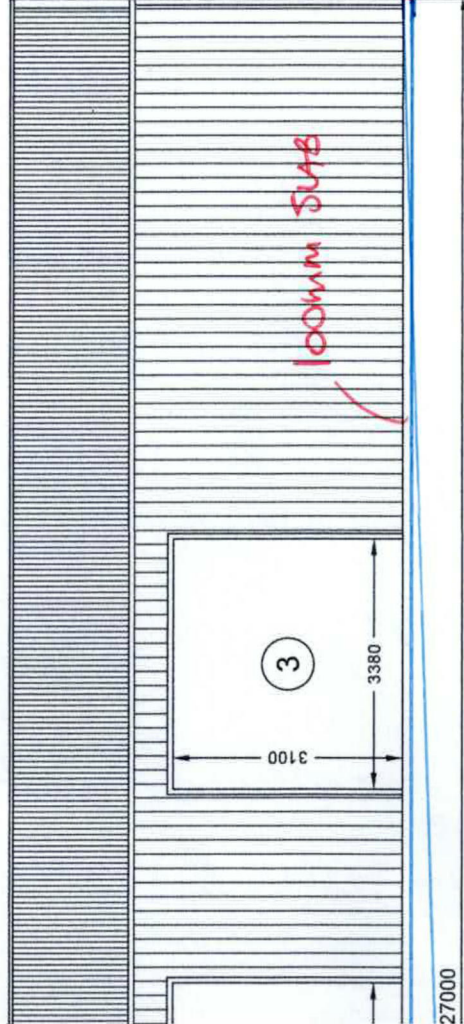


ING ELEVATION NORTH-WEST

ABLE TO BE CONSTRUCTED AS PRESENTED ON THESE PRELIMINARY PLANS. CUSTOM ENGINEERING WILL BE REQUIRED.

Customer Name: [REDACTED]
 Site Address: 10 Blanya Road
 Harden,
 NSW, 2587

DATE 25-08-2026
 JOB NO. AY0U1050699057
 SHEET 1 of 3

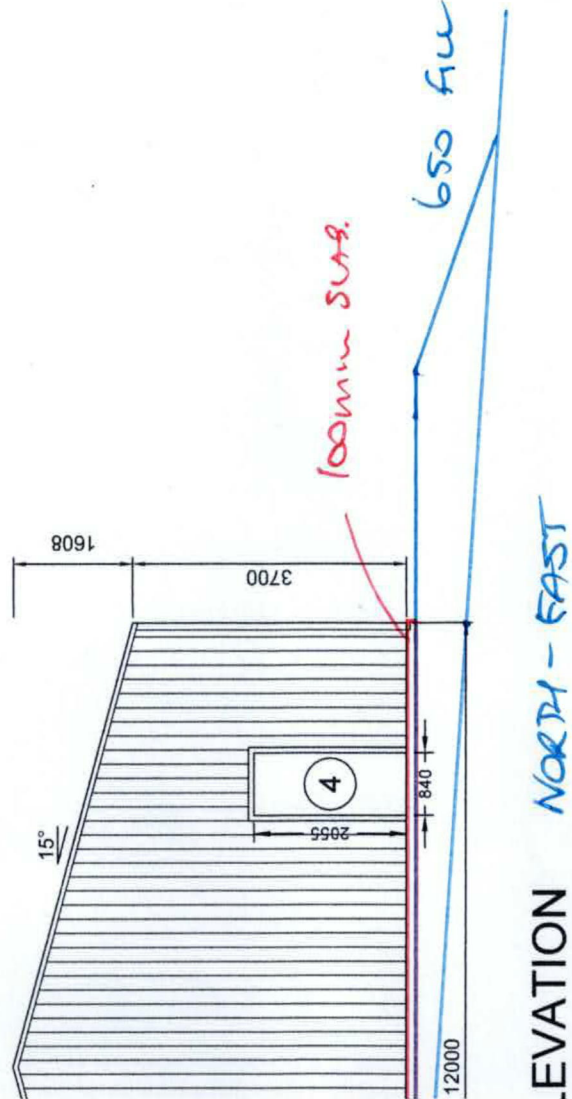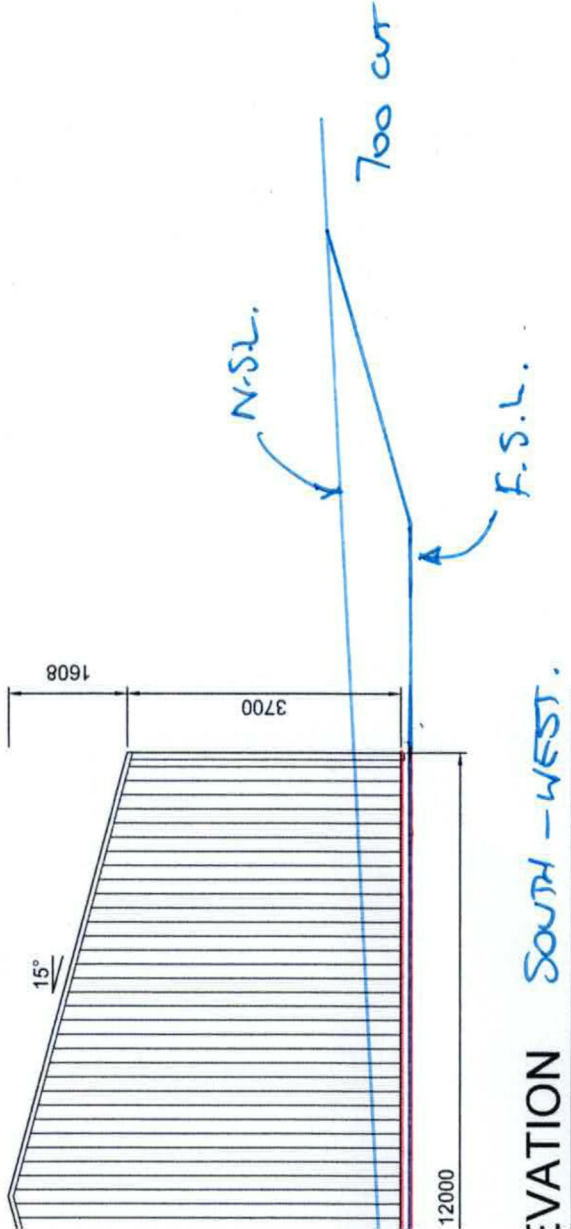

ABLE TO BE CONSTRUCTED AS PRESENTED ON THESE PRELIMINARY PLANS. CUSTOM ENGINEERING WILL BE REQUIRED.

Customer Name: [REDACTED]
 Site Address: 10 Blanya Road
 Harden,
 NSW, 2587

DATE 25-08-2026
 JOB NO. AYOU1050699057
 SHEET 2 of 3