

REFER TO SHEET 1 (COVER SHEET) FOR ALL BUILDING INFORMATION REGARDING:

- SUSTAINABILITY REQUIREMENTS
- SITE CLASSIFICATION
- GENERAL BUILDING INFORMATION

STORMWATER LAYOUT IS DIAGRAMMATIC ONLY AND NO REPRESENTATION IS MADE AS TO THE AS-BUILT LOCATION OF STORMWATER ASSETS (INCLUDING SURFACE INLET PITS) OR THE TYPE OF SYSTEM USED (CHARGED OR GRAVITY FED). ALL STORMWATER DESIGN IS SUBJECT TO CONTRACTORS RECOMMENDATIONS AND/OR ANY CONSTRUCTION CONSTRAINTS OR CHANGES AT THE DISCRETION OF THE BUILDER. THE STORMWATER SYSTEM IS NOT SUITABLE FOR ANY OTHER USE. ALL SURFACE WATER DRAINAGE MUST BE MANAGED BY OWNER INCLUDING INSTALLATION OF ADDITIONAL DISCHARGE LINES AND INLETS AS REQUIRED. THE BUILDER PROVIDES CAPACITY FOR DISPOSAL OF ROOF COLLECTED STORMWATER ONLY AND TAKES NO RESPONSIBILITY FOR OVERFLOW OR DAMAGE TO PROPERTY IF OWNER ADDS ADDITIONAL DISCHARGE LOADS TO EXISTING STANDARD PROVISIONS.






DRIVEWAY AND RETAINING WALLS BY OWNER UNLESS NOTED OTHERWISE IN THE SCOPE OF WORK AND/OR COLOUR SELECTIONS DOCUMENTATION.

PROPOSED TREES BY OWNER AFTER HANDOVER UNLESS NOTED OTHERWISE IN THE TENDER DOCUMENTATION.

APPROX. CUT/FILL		
CUT	30.51m³	68.65t
FILL	30.36m³	68.31t
DIFFERENCE	0.15m³	0.34t
EVEN CUT & FILL		

±/- 100mm TOLERANCE TO NOMINATED FINISHED FLOOR LEVELS.
SUBJECT TO MAXIMUM DRIVEWAY PROFILE AND/OR ANY FLOOD RELATED LEVELS

OVERHEAD POWER LINES ARE PRESENT

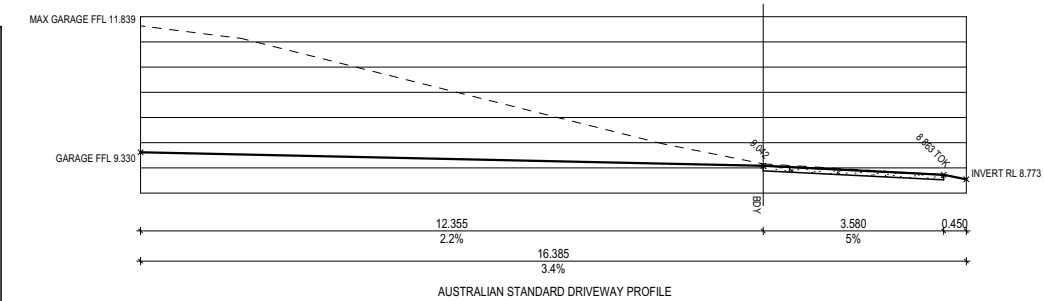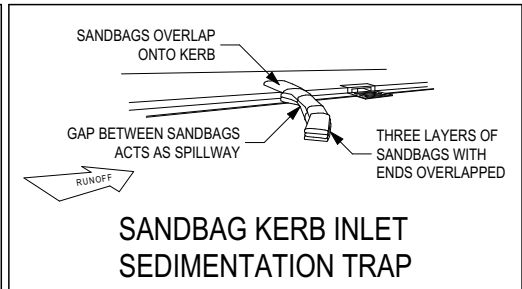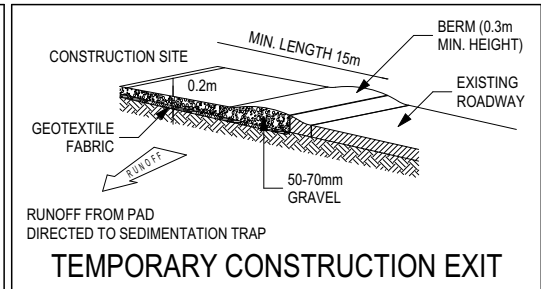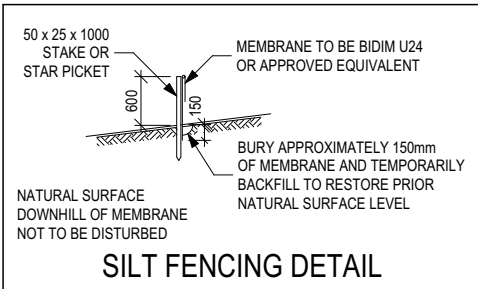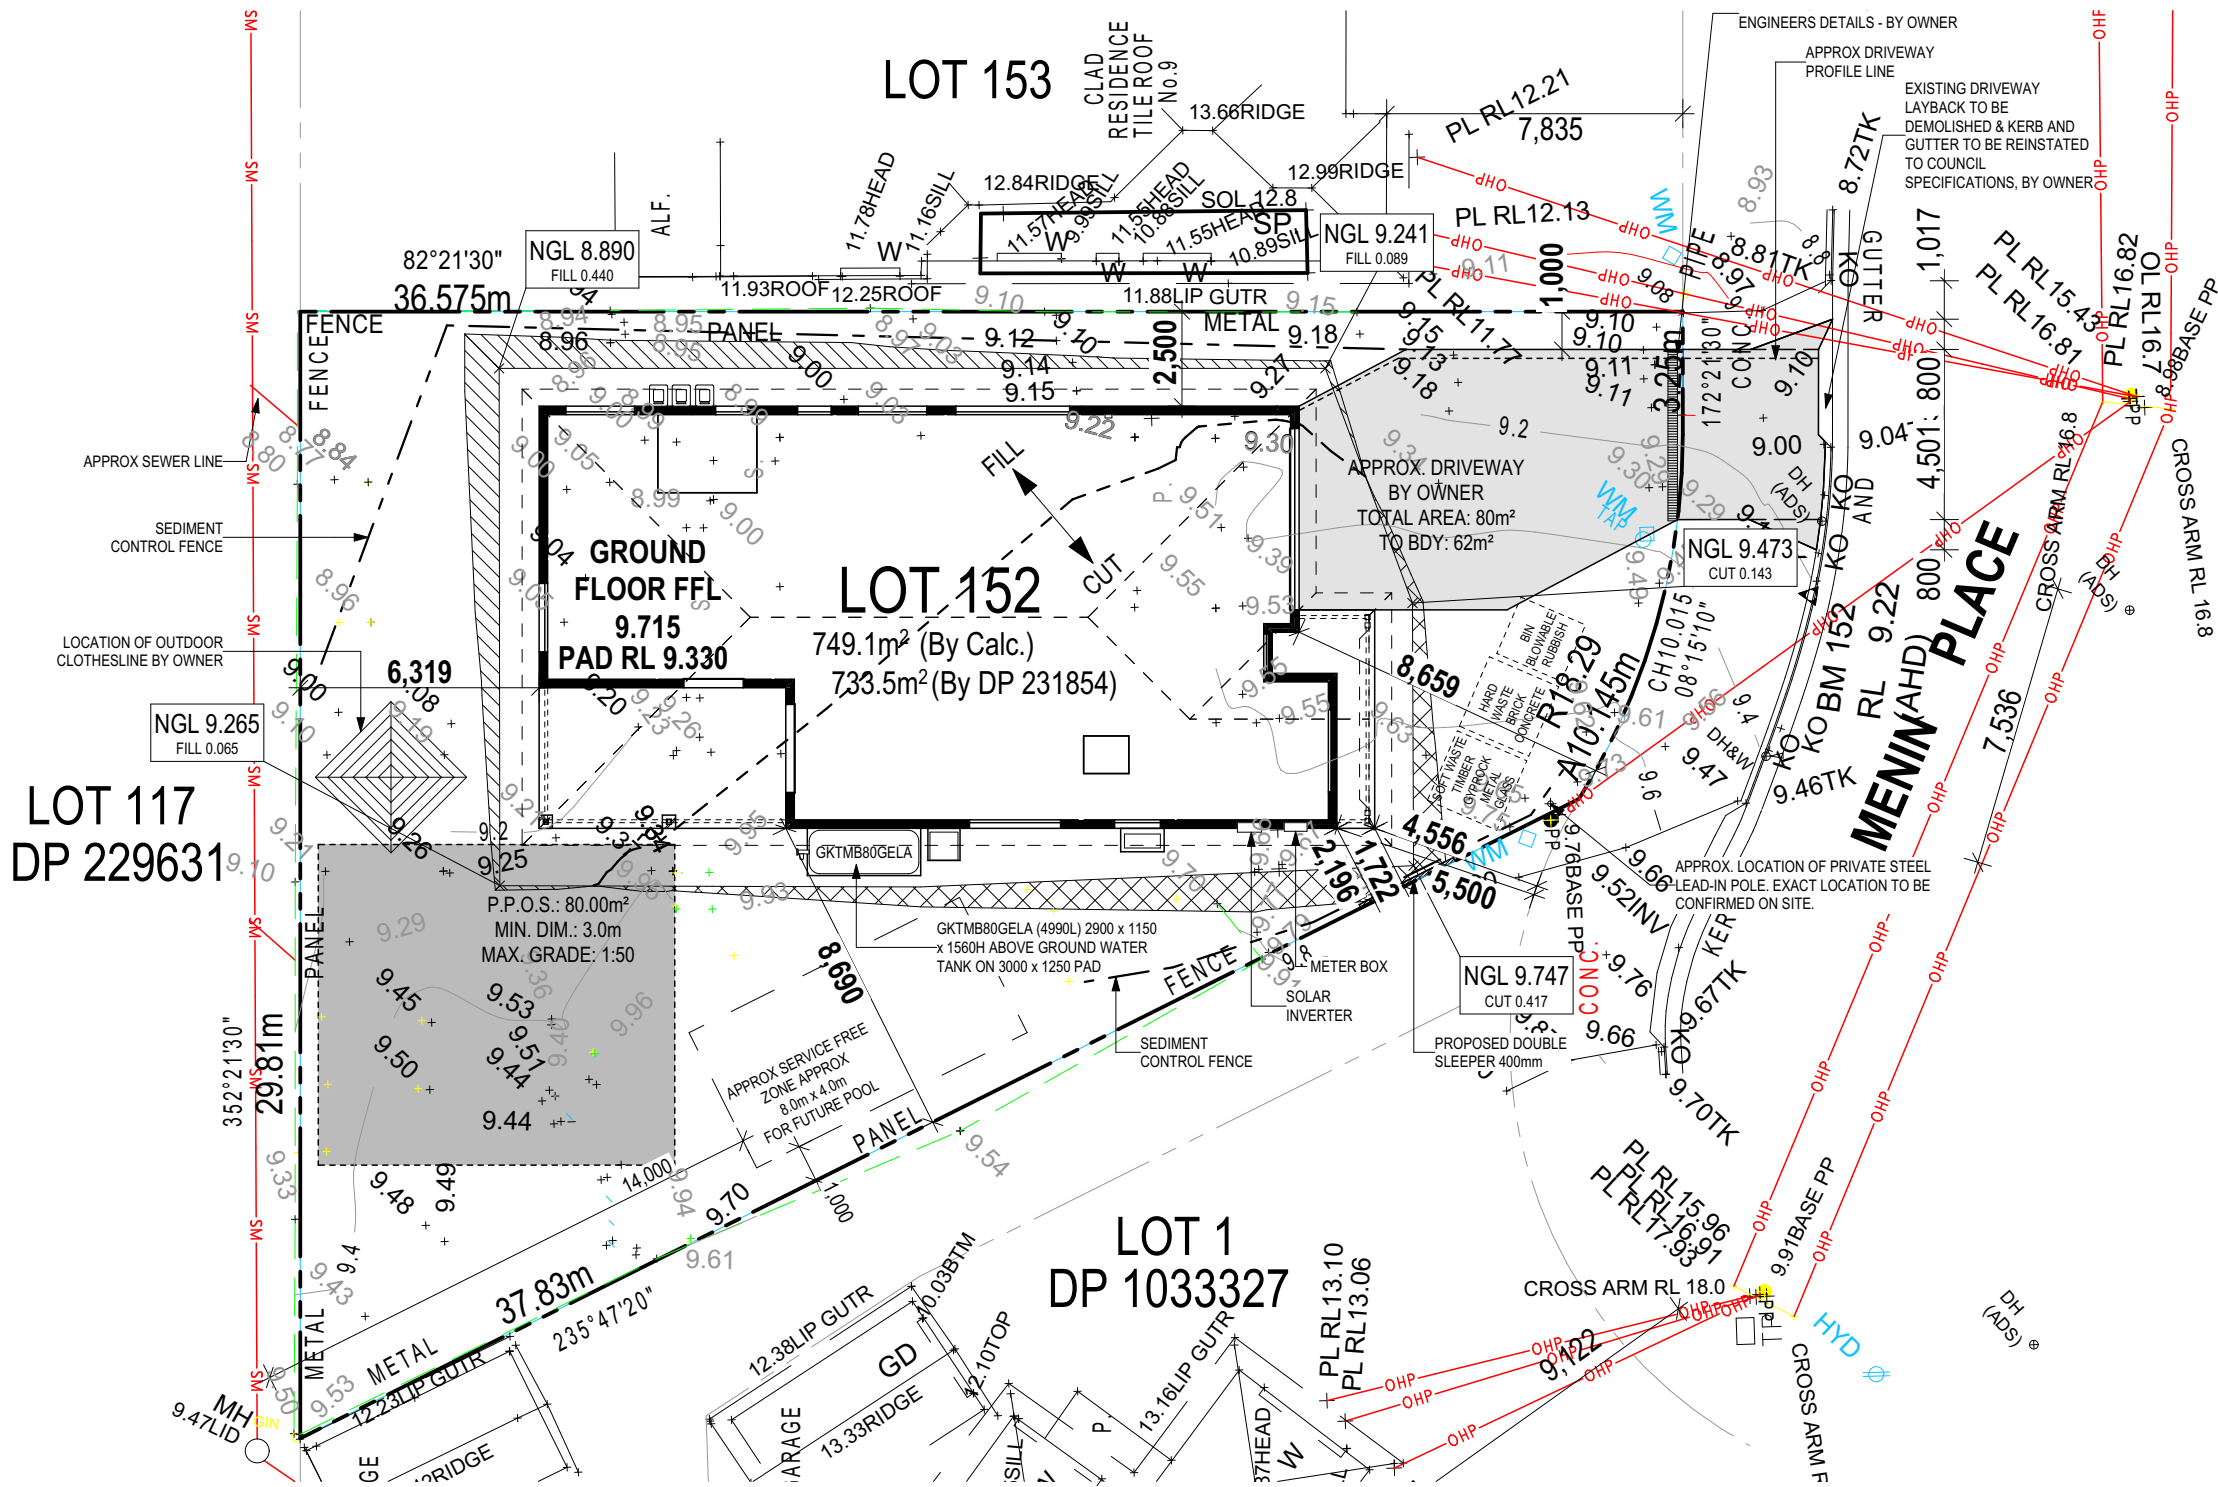

SUBJECT TO NCC 2022
(1 OCT 2023 + 7 STAR BASIX)
WATERPROOFING & PLUMBING
CONDENSATION MANAGEMENT
ENERGY EFFICIENCY
LIVABLE HOUSING

PLAN ACCEPTANCE BY OWNER	
SIGNATURE:	DATE:
SIGNATURE:	DATE:
PLEASE NOTE THAT VARIATIONS WILL NOT BE ACCEPTED AFTER THIS PLAN ACCEPTANCE HAS BEEN SIGNED	

 mcdonald jones FIND YOURSELF AT HOME	SPECIFICATION: EVERYDAY	REVISION	DRAWN	CLIENT: MR DANIEL SILVA PAQUIM & MS REBECCA MAY CILIA	HOUSE DESIGN: ALMERIA THREE	HOUSE CODE: H-MESAMR30SA	DO NOT SCALE DRAWINGS. USE FIGURED DIMENSIONS ONLY. CHECK AND VERIFY DIMENSIONS AND LEVELS PRIOR TO THE COMMENCEMENT OF ANY WORK. ALL DISCREPANCIES TO BE REPORTED TO THE DRAFTING OFFICE. 607745
	COPYRIGHT: © 2026	7 METERBOX + SOLAR INV. RELOCATE (LHS)	JCZ 05/05/2026	ADDRESS: 8 MENIN PLACE, MILPERRA NSW 2214	FACADE DESIGN: SEASPRAY	FACADE CODE: F-MESAMR30SSRYA	
		8 DA RFI	JVA 24/06/2026	LOT / SECTION / DP: 152 / - / 231854	SHEET TITLE: SITE PLAN	SCALES: 1:200	
		9 AMENDED PER PCV011	SIO 22/07/2026	COUNCIL: CANTERBURY BANKSTOWN	SHEET No.: 4 / 17		
		10 AMENDED PER PCV012	JCS 05/08/2026				
		11 PCV13 - UPDATED HYD. REVISION	SIO 10/08/2026				