


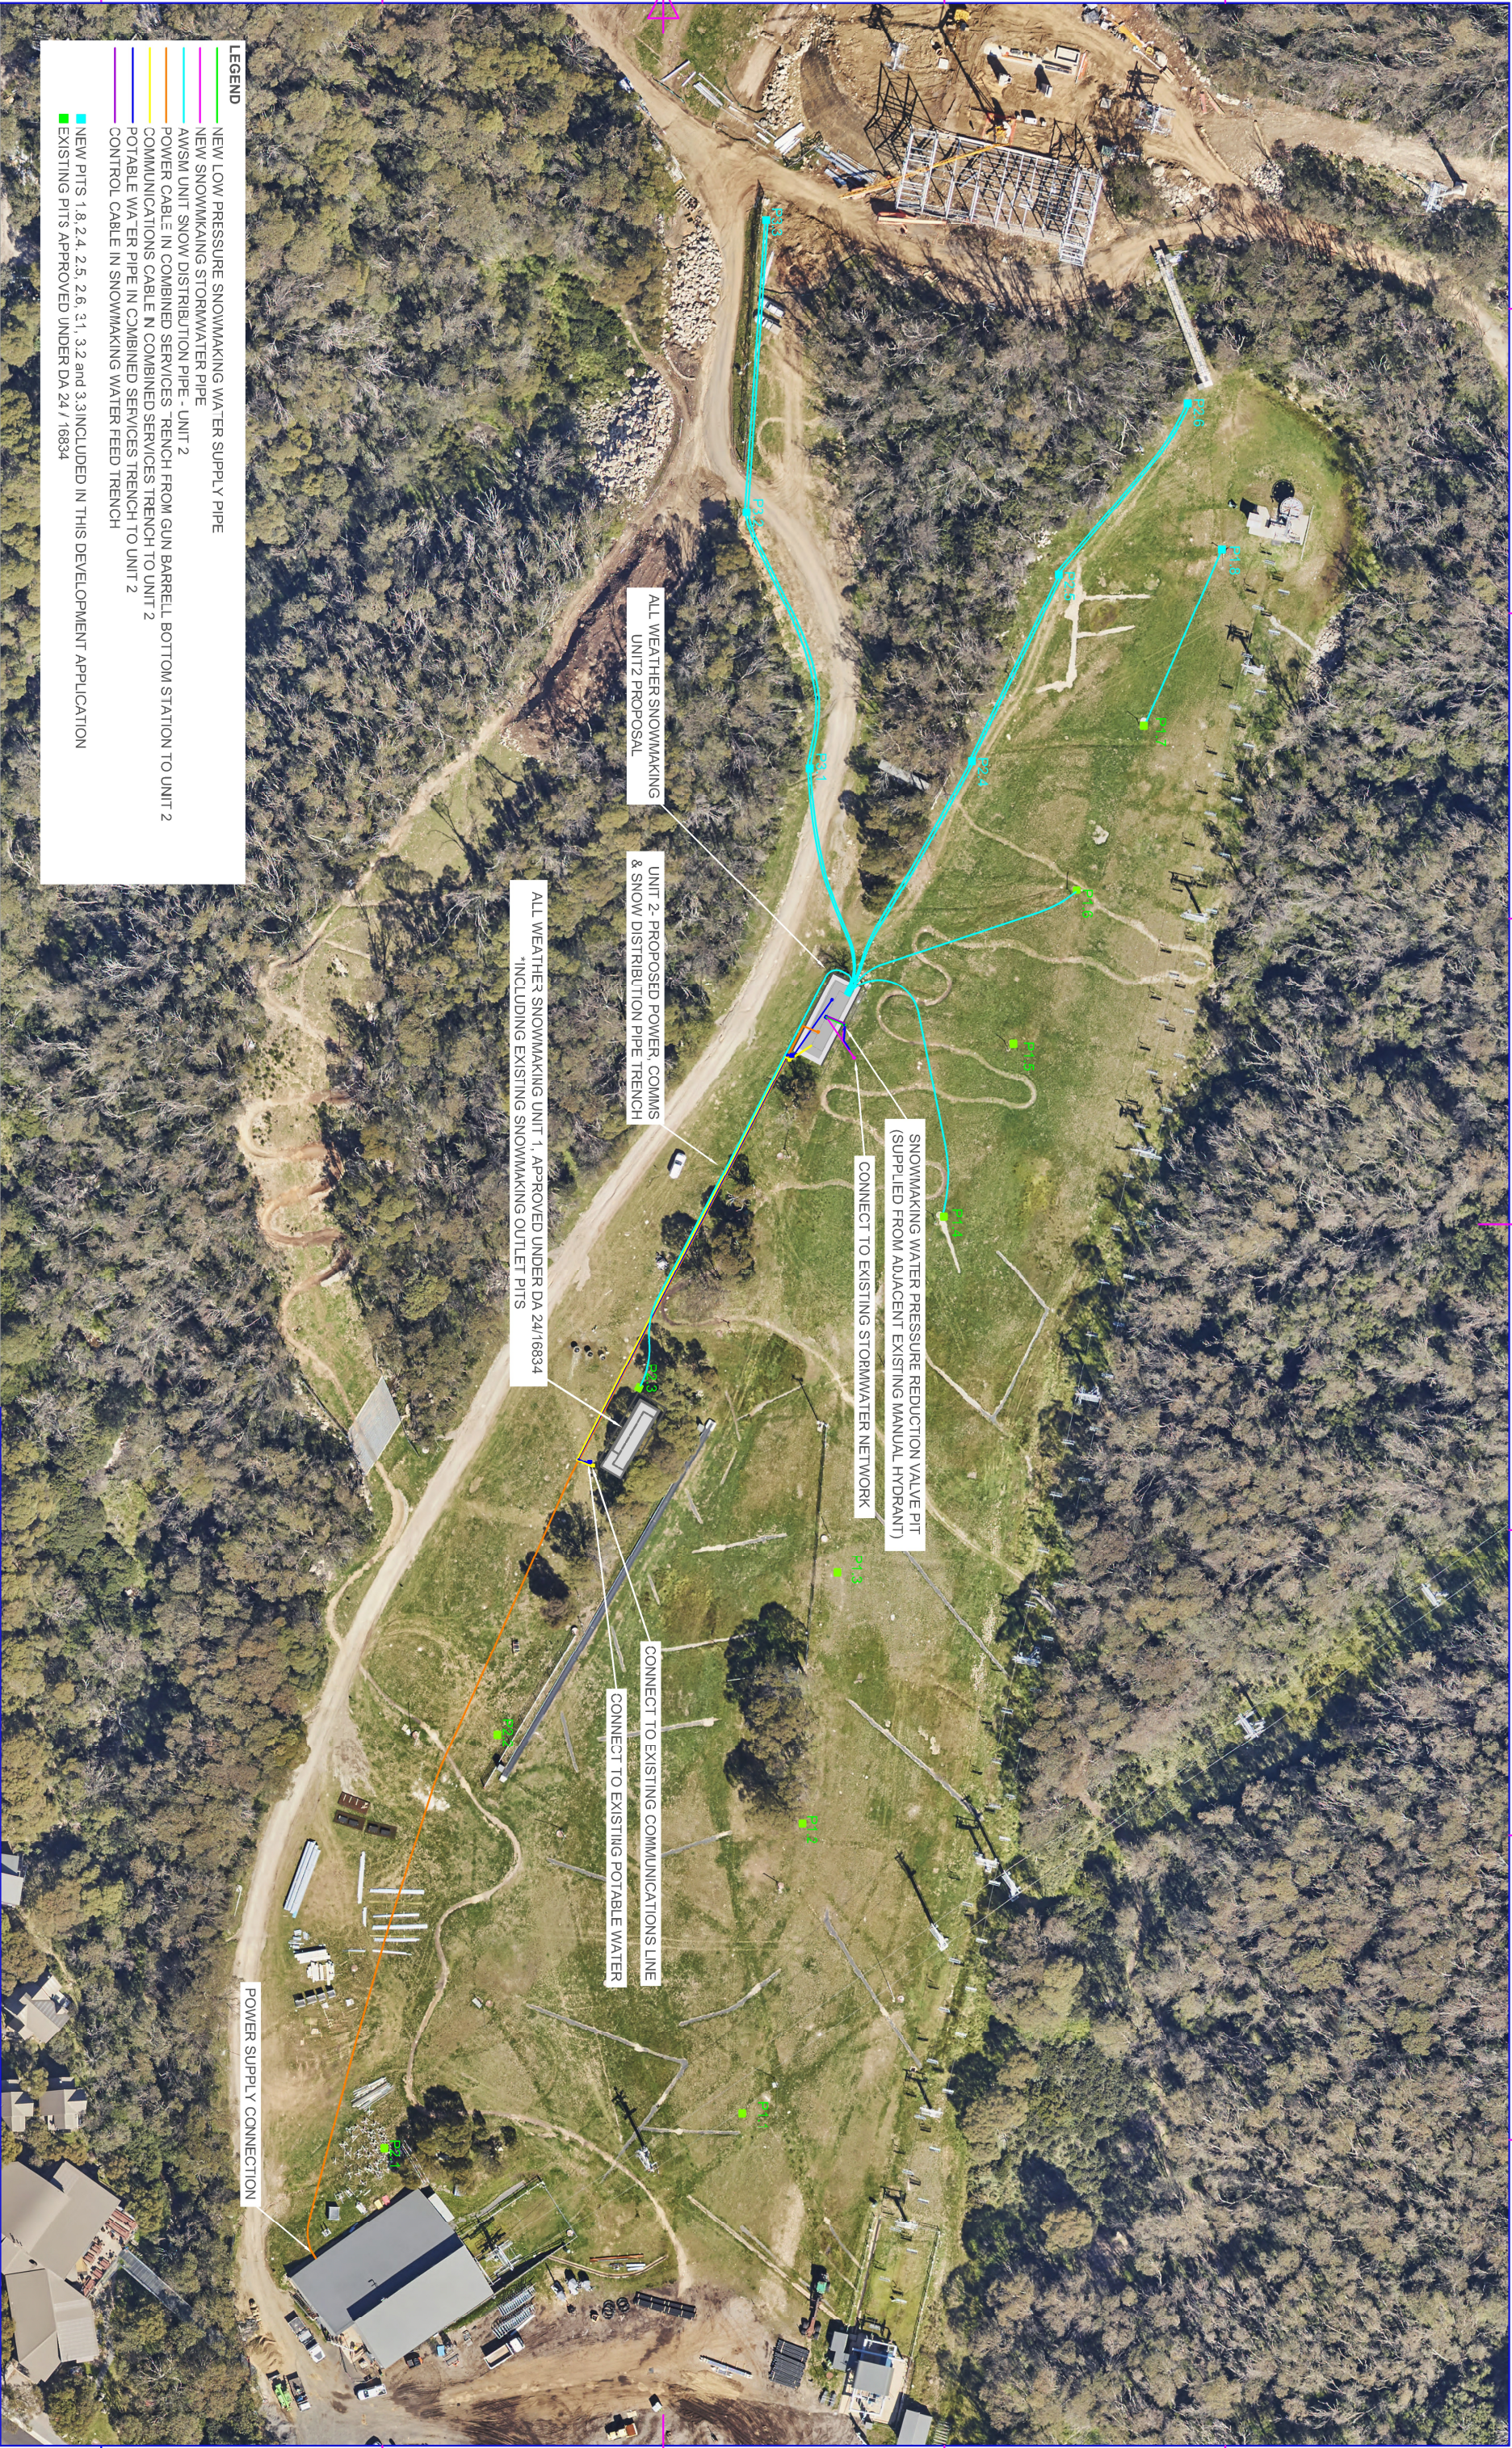

THREDBO

© COPYRIGHT - NOT TO BE UTILISED IN PART, OR IN WHOLE, WITHOUT THE WRITTEN PERMISSION OF KOSCIUSZKO THREDBO P.L.

Rev	Date	Description
1	10/08/26	FOR DA
0	14/07/26	DRAFT

Designed by GLB	Checked by CB	Approved by - date CB - 18/08/26	File name 25002-001-r1	Scale 1:1200
SNOWMAKING			Site Plan	
All Weather Snowmaking Unit 2			001	1/1