




TERMI-MESH PEST CONTROL
WIND CLASSIFICATION: N3
~ L I F E S T Y L E ~

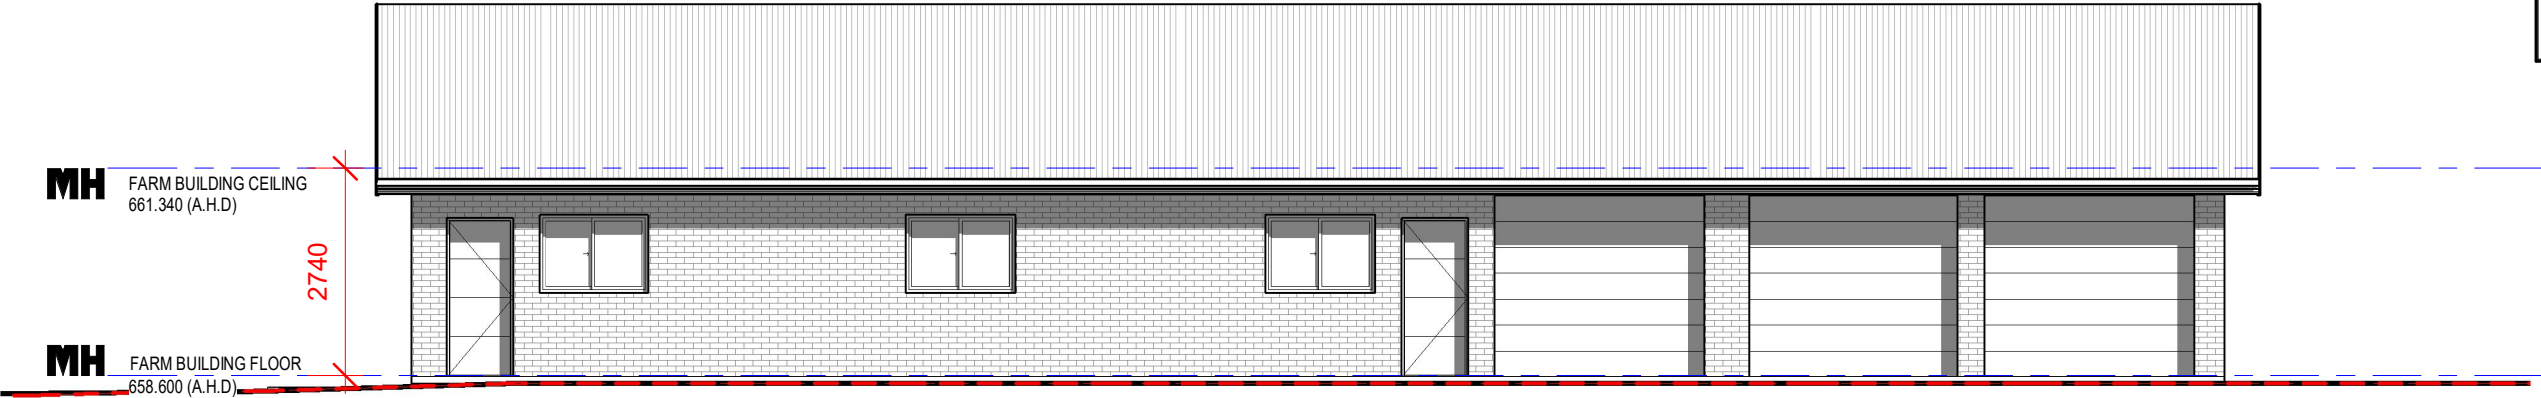

SOUTH ELEVATION-FARM BUILDING

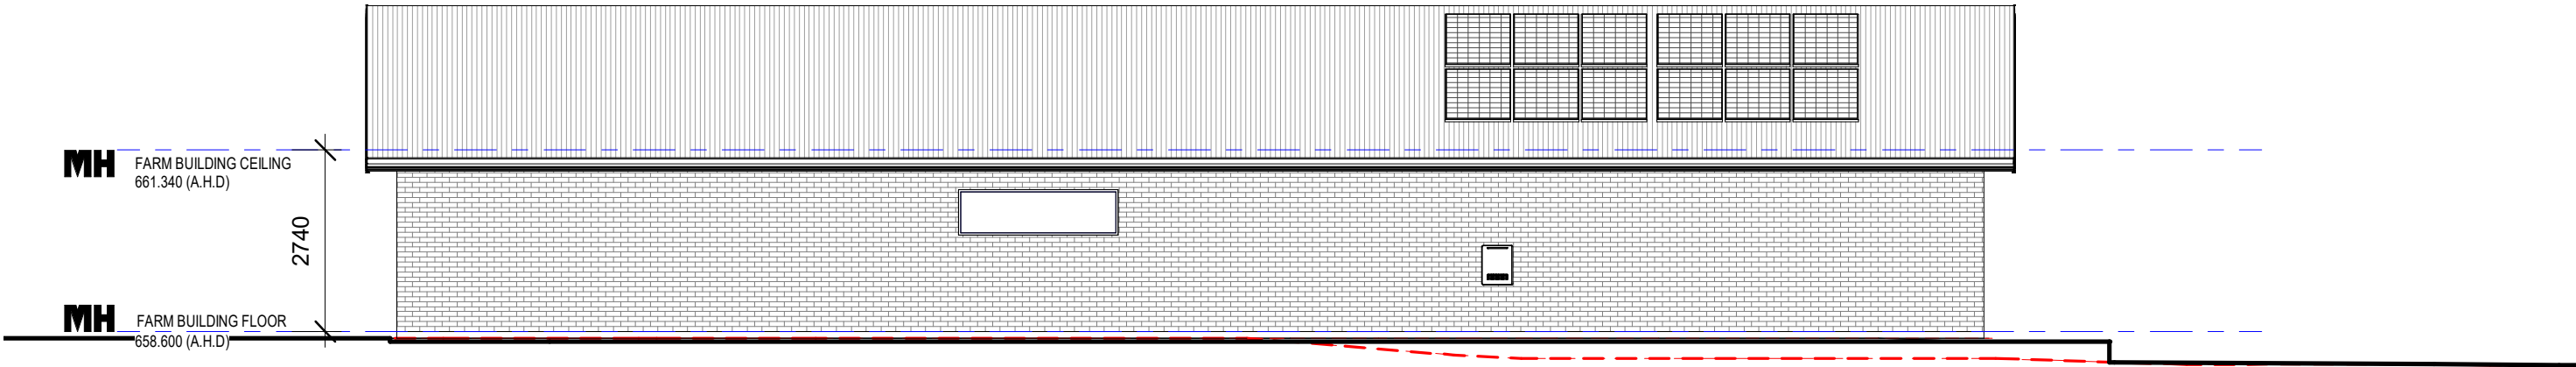

NORTH ELEVATION (FARM BUILDING)

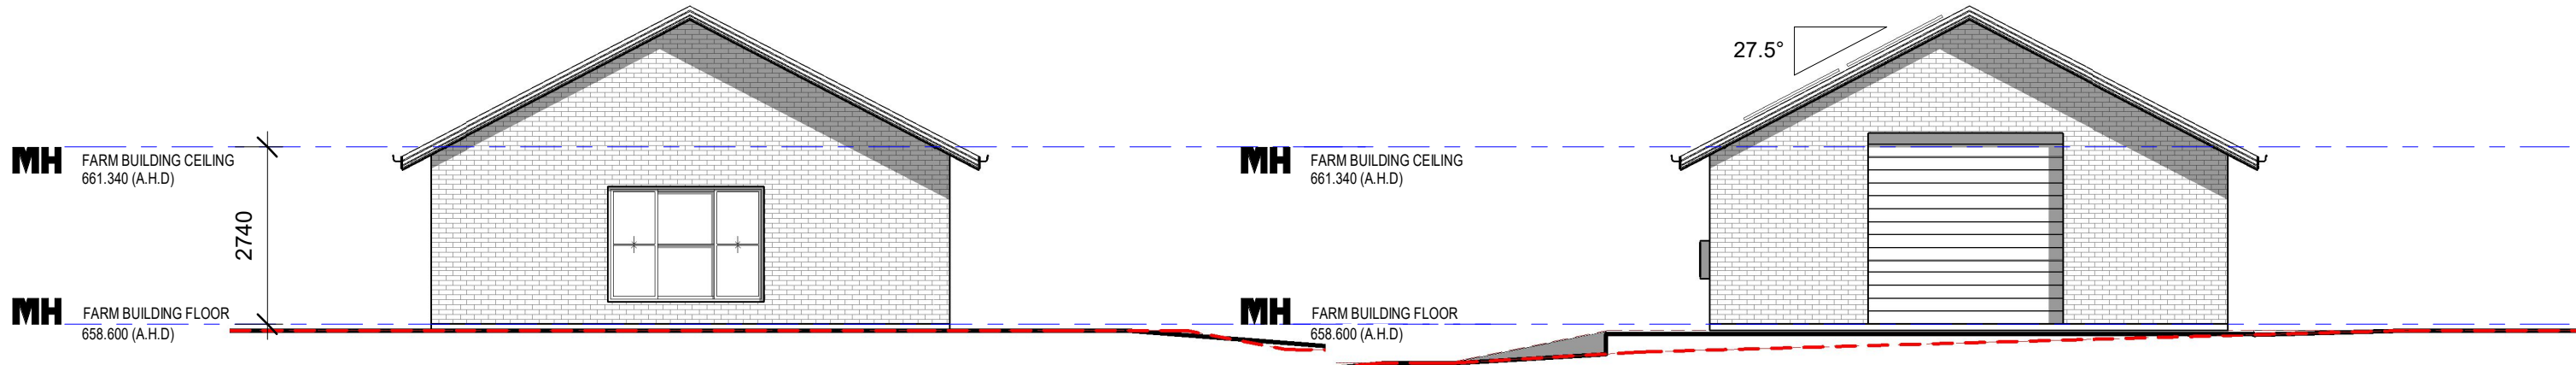

EAST-ELEVATION (FARM BUILDING)

WEST ELEVATION-FARM BUILDING

ELEVATIONS
COUNCIL PLAN
THE GRANGE 1

JOB No.
2349

PROPOSED RESIDENCE
JOLANDA NOEL-GOUGH
10 SONGLINE PLACE, BURRADOO 2576
LOT 2 IN D.P.1130184

DO NOT SCALE DRAWING, FIGURED DIMENSIONS ONLY TO BE USED. DIMENSIONS TO BE VERIFIED ON SITE BEFORE THE FABRICATION OF ANY BUILDING COMPONENT.

SCALE: 1 : 100
PAGE: 7 OF 12
DATE: 18 Jan 2021

CONSULANT: E.J.
DRAWN: TRINH LE
REV: T5-07/04/2021

102-108 Princes Highway, Figtree NSW 2525
Ph: (02) 4271 5200
Builder Licence No. 3602
www.marksmanhomes.com.au

THIS DESIGN IS THE PROPERTY OF MARKSMAN HOMES AND IS
PROTECTED UNDER THE LAWS OF COPYRIGHT LEGAL PROCEEDINGS
WILL BE TAKEN AGAINST UNAUTHORISED USE OF COPYING

MARKSMAN
HOMES

22/04/2021 2:46:53 PM
Z:\Custom Design_Revit\Customers\2349 Noel-Gough\2349 Noel-Gough_Rev 1.rvt