

PROJECT SPECIFIC INFORMATION

- 1.0 SETOUT DIMENSIONS ARE GENERALLY TO FACE OF STRUCTURAL ELEMENTS UNLESS NOTED OTHERWISE.
- 2.0 REFER TO LANDSCAPE ARCHITECT DRAWINGS FOR EXTENT AND TYPE OF LANDSCAPING - SHOWN NOMINALLY AS FILL HATCH OR NOTE ON ARCHITECTURAL DRAWINGS.
- 3.0 ARCHITECTURAL DOCUMENTATION TO BE READ IN CONJUNCTION WITH CONSULTING ENGINEERS DOCUMENTS.
- 4.0 ADJUST AND INTEGRATE EXISTING SERVICES AS REQUIRED.
- 5.0 BUILDER TO MAKE GOOD DAMAGE OF EXISTING BUILDING ELEMENTS WHICH ARE TO REMAIN AS PART OF THE COMPLETED WORKS.

SITE LOCATION

RPD

LOTS 219 ON DP755740, PART OF LOT 1 ON DP871510 AND PART OF LOTS 1 & 2 ON DP517503 on RP/SP No.

PARISH OF TERRANORA
COUNTY OF ROUS

SITE AREA - 118 893.8 m²

LOCAL AUTHORITY	TWEED SHIRE COUNCIL
STREET ADDRESS	4 -10 HEFFRON ST
CITY	TWEED HEAD SOUTH, NSW
STATE	

TWEED RIVER HIGH SCHOOL
4 -10 HEFFRON ST, TWEED HEAD SOUTH, NSW,

SHEET NO.	SHEET NAME	REV
DA-1-X-0000	TITLE PAGE	8
DA-1- X-0101	LOCATION PLAN / PLANNING PATHWAY	7
DA-1- X-0103	PLANNING APPROVALS DIAGRAM	7
DA-1- X-0112	SITE PLAN - ROOF - PROPOSED (NORTH)	8
DA-1- X-0114	SITE PLAN - VET STAGE PROPOSED (SOUTH)	6
DA-1-1-0201	BUILDING 1 GROUND FLOOR PLAN	7
DA-1-1-0202	BUILDING 1 ROOF PLAN	7
DA-1-2-0201	BUILDING 2 AND BUILDING G GROUND FLOOR PLAN	7
DA-1-2-0202	BUILDING 2 AND BUILDING G ROOF PLAN	7
DA-1-3-0201	BUILDING 3 GROUND FLOOR PLAN	7
DA-1-3-0202	BUILDING 3 ROOF PLAN	7
DA-1-4-0201	BUILDING 4 AND AGRICULTURAL BUILDINGS GROUND FLOOR PLAN	7
DA-1-4-0202	BUILDING 4 AND AGRICULTURAL BUILDINGS ROOF PLAN	7
DA-1-1-0501	BUILDING 1 - ELEVATIONS	8
DA-1-2-0501	BUILDING 2 - ELEVATIONS	8
DA-1-3-0501	BUILDING 3 - ELEVATIONS	8
DA-1-4-0501	BUILDING 4 AND AGRICULTURAL BUILDINGS ELEVATIONS	7
DA-1-1-0601	BUILDING 1 - SECTIONS	7
DA-1-2-0601	BUILDING 2 - SECTIONS	8
DA-1-3-0601	BUILDING 3 - SECTIONS	7
DA-1-4-0601	BUILDING 4 AND AGRICULTURAL BUILDINGS SECTIONS	7
DA-1-1-4001	EXTERNAL FINISHES	4



COTTEEPARKER

BRISBANE
T 61 7 3846 7422

COTTEE PARKER ARCHITECTS PTY LTD
ABN 77 010 924 106

COTTEEPARKER.COM.AU



BIMcloud: CPACLD8/M05 - BIMcloud Basic for ARCHICAD 22/2100/6379 Tweed River High School Master: 2/11/2021: 10:44 AM

TWEED RIVER HIGH SCHOOL

4 -10 HEFFRON ST, TWEED HEAD SOUTH, NSW


CLIENT - SCHOOL INFRASTRUCTURE NSW

DRAWING TITLE

TITLE PAGE

8	ISSUE FOR DA APPROVAL	13/10/21	GK	GO	GO
	ISSUE PURPOSE	DATE	D.	C.	A.

JOB No	DRAWING No	ISSUE
6379A - DA-1- X-0000		8

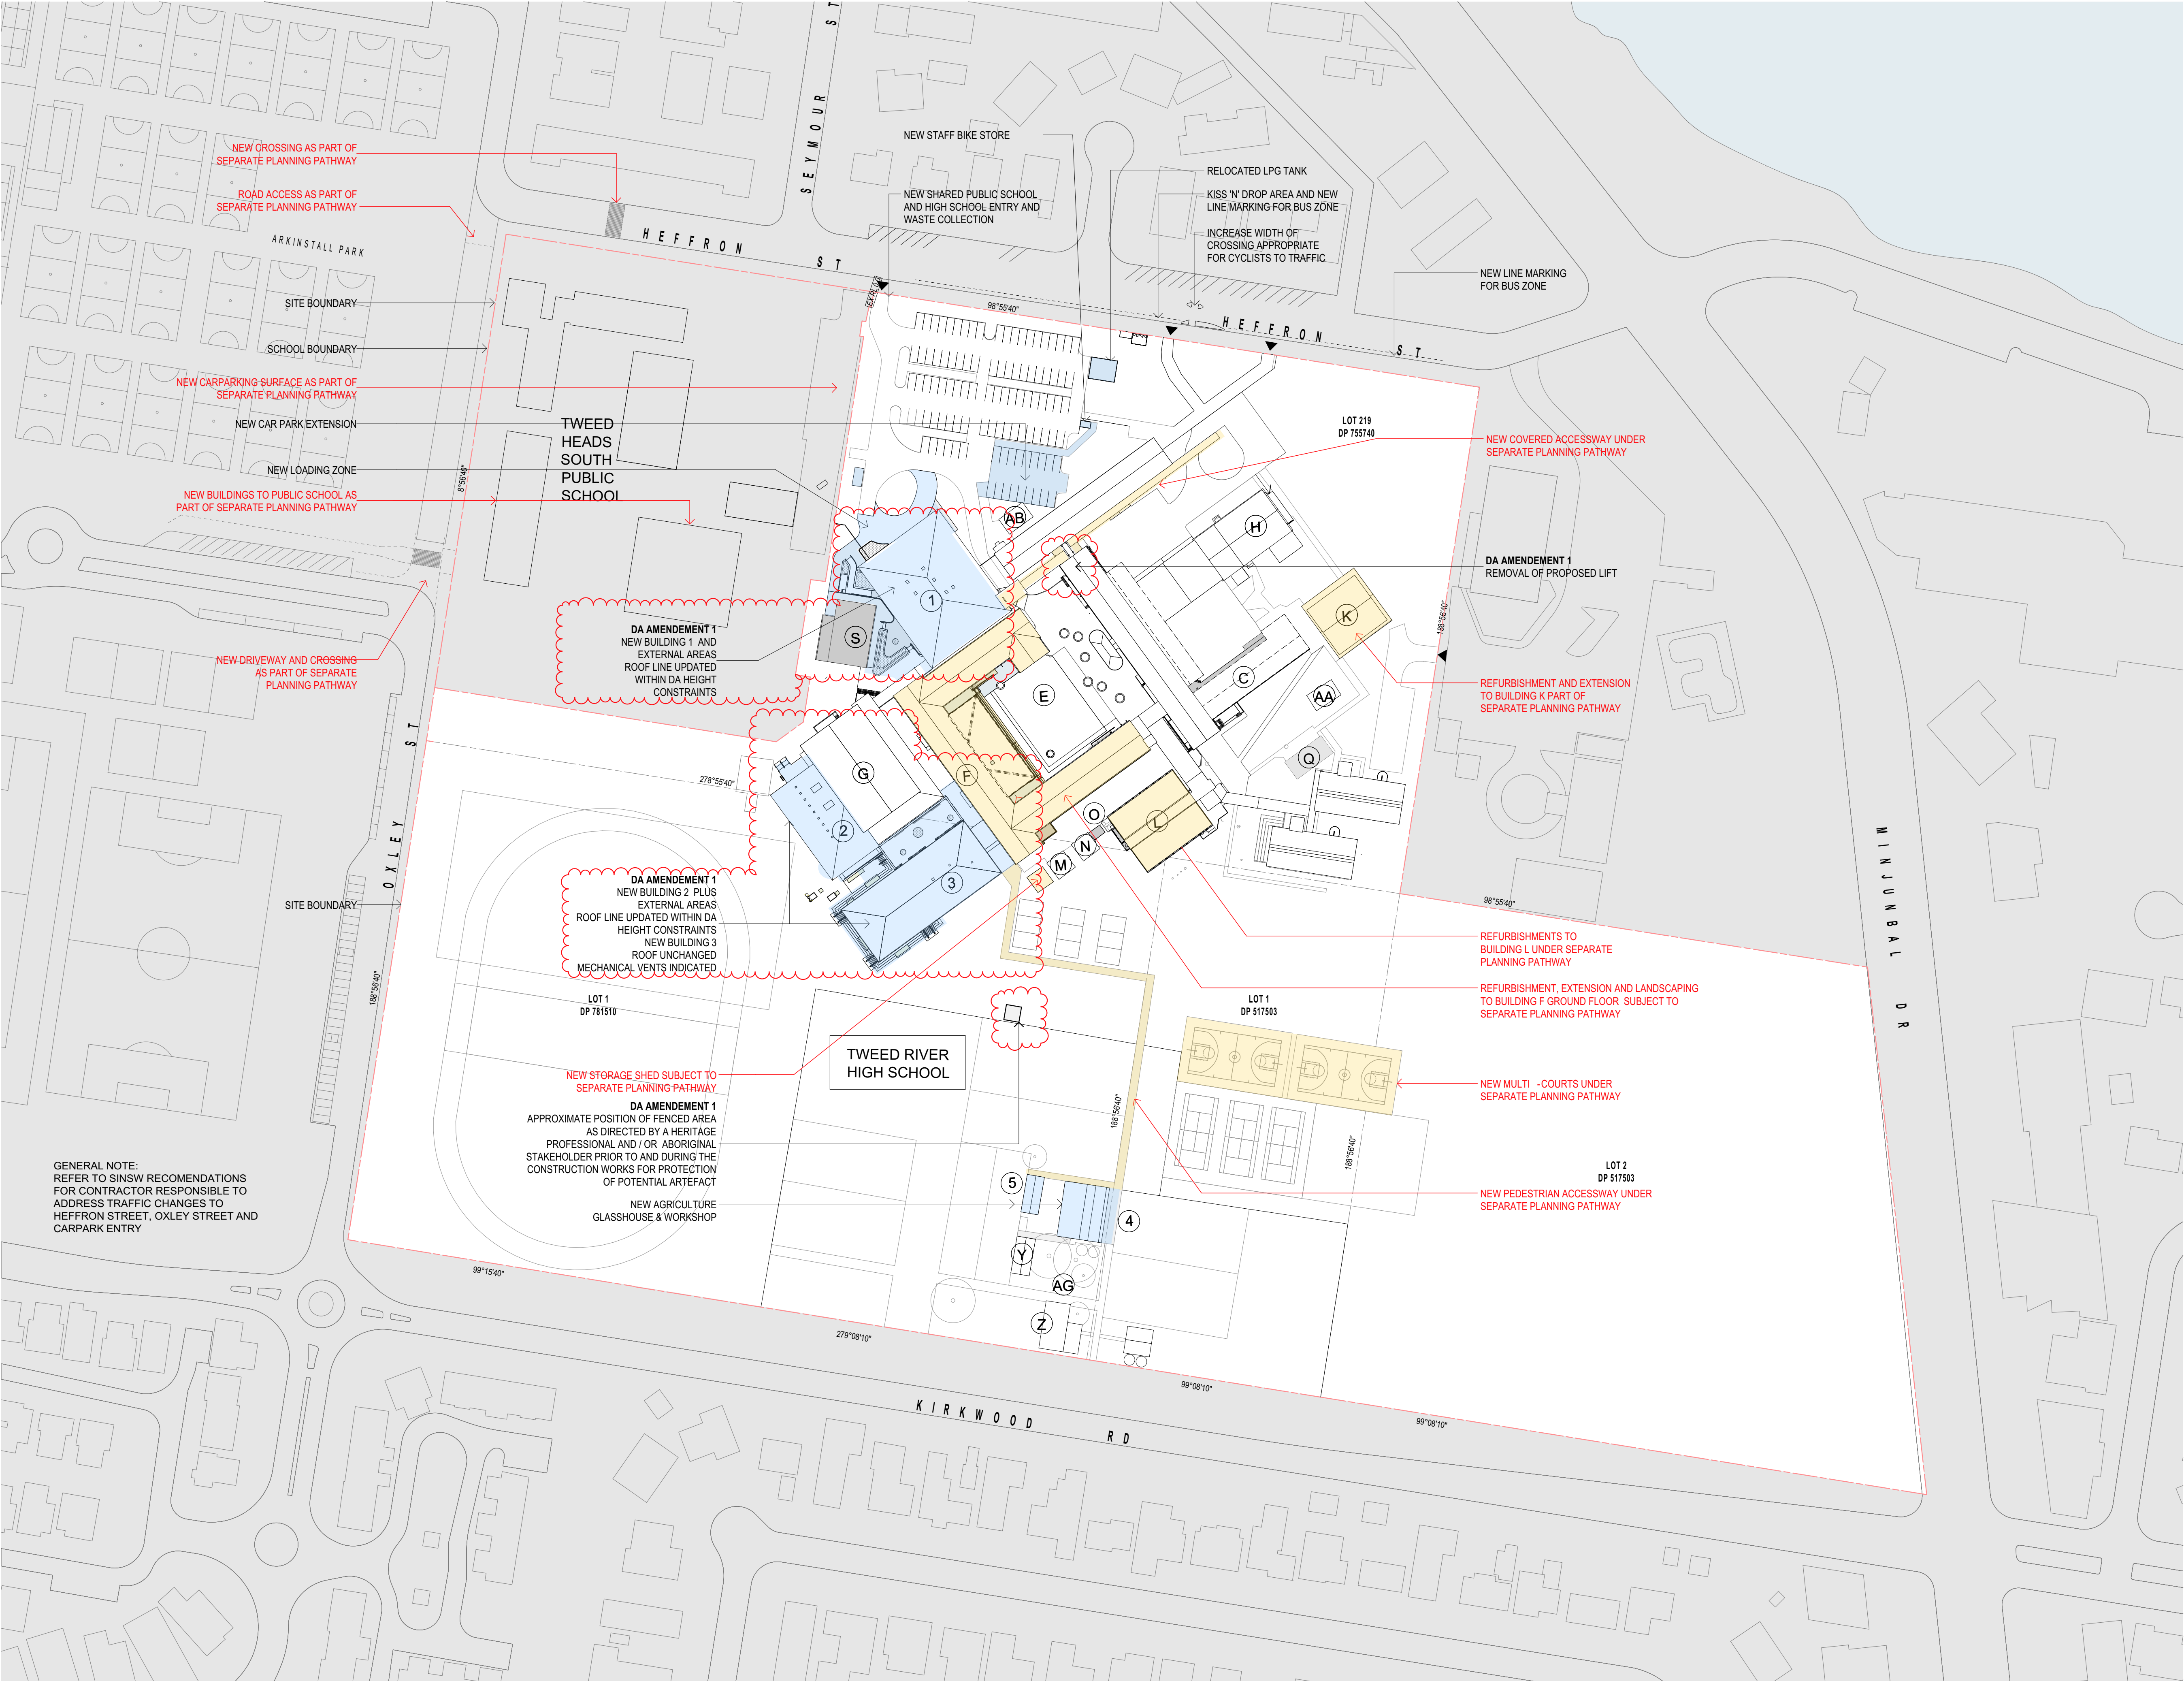

100
90
80
70
60
50
40
30
20
10

SCALE 1:1000 @ A1
SCALE 1:2000 @ A3

CHANGE REGISTER
AS PER 211028 M88 DFP COMMENTS
LEGEND COLOR CODING UPDATED
DA AMENDEMENT 1 ROOF LINE UPDATED WITHIN DA HEIGHT CONSTRAINTS
PROPOSED LIFT REMOVED

These drawings are the copyright of Cottee Parker Architects Pty Ltd and may not be used, retained or copied without written authority.

DA ISSUE

KEY PLAN



- NEW WORKS VIA A SEPARATE PLANNING PATHWAY
- NEW WORKS AS PART OF THIS DA

RED ITEMS NOTED IN RED ARE OUTSIDE THE SCOPE OF THIS DEVELOPMENT APPLICATION

8 ISSUE FOR INFORMATION 02/11/2021 KT MW MW
ISSUE PURPOSE DATE D. C. A.

TWEED RIVER HIGH SCHOOL
STAGE 2 MAIN WORKS
4 - 10 HEFFRON ST, TWEED HEAD SOUTH, NSW
CLIENT - SCHOOL INFRASTRUCTURE NSW

DRAWING TITLE
LOCATION PLAN / PLANNING PATHWAY

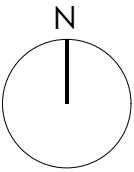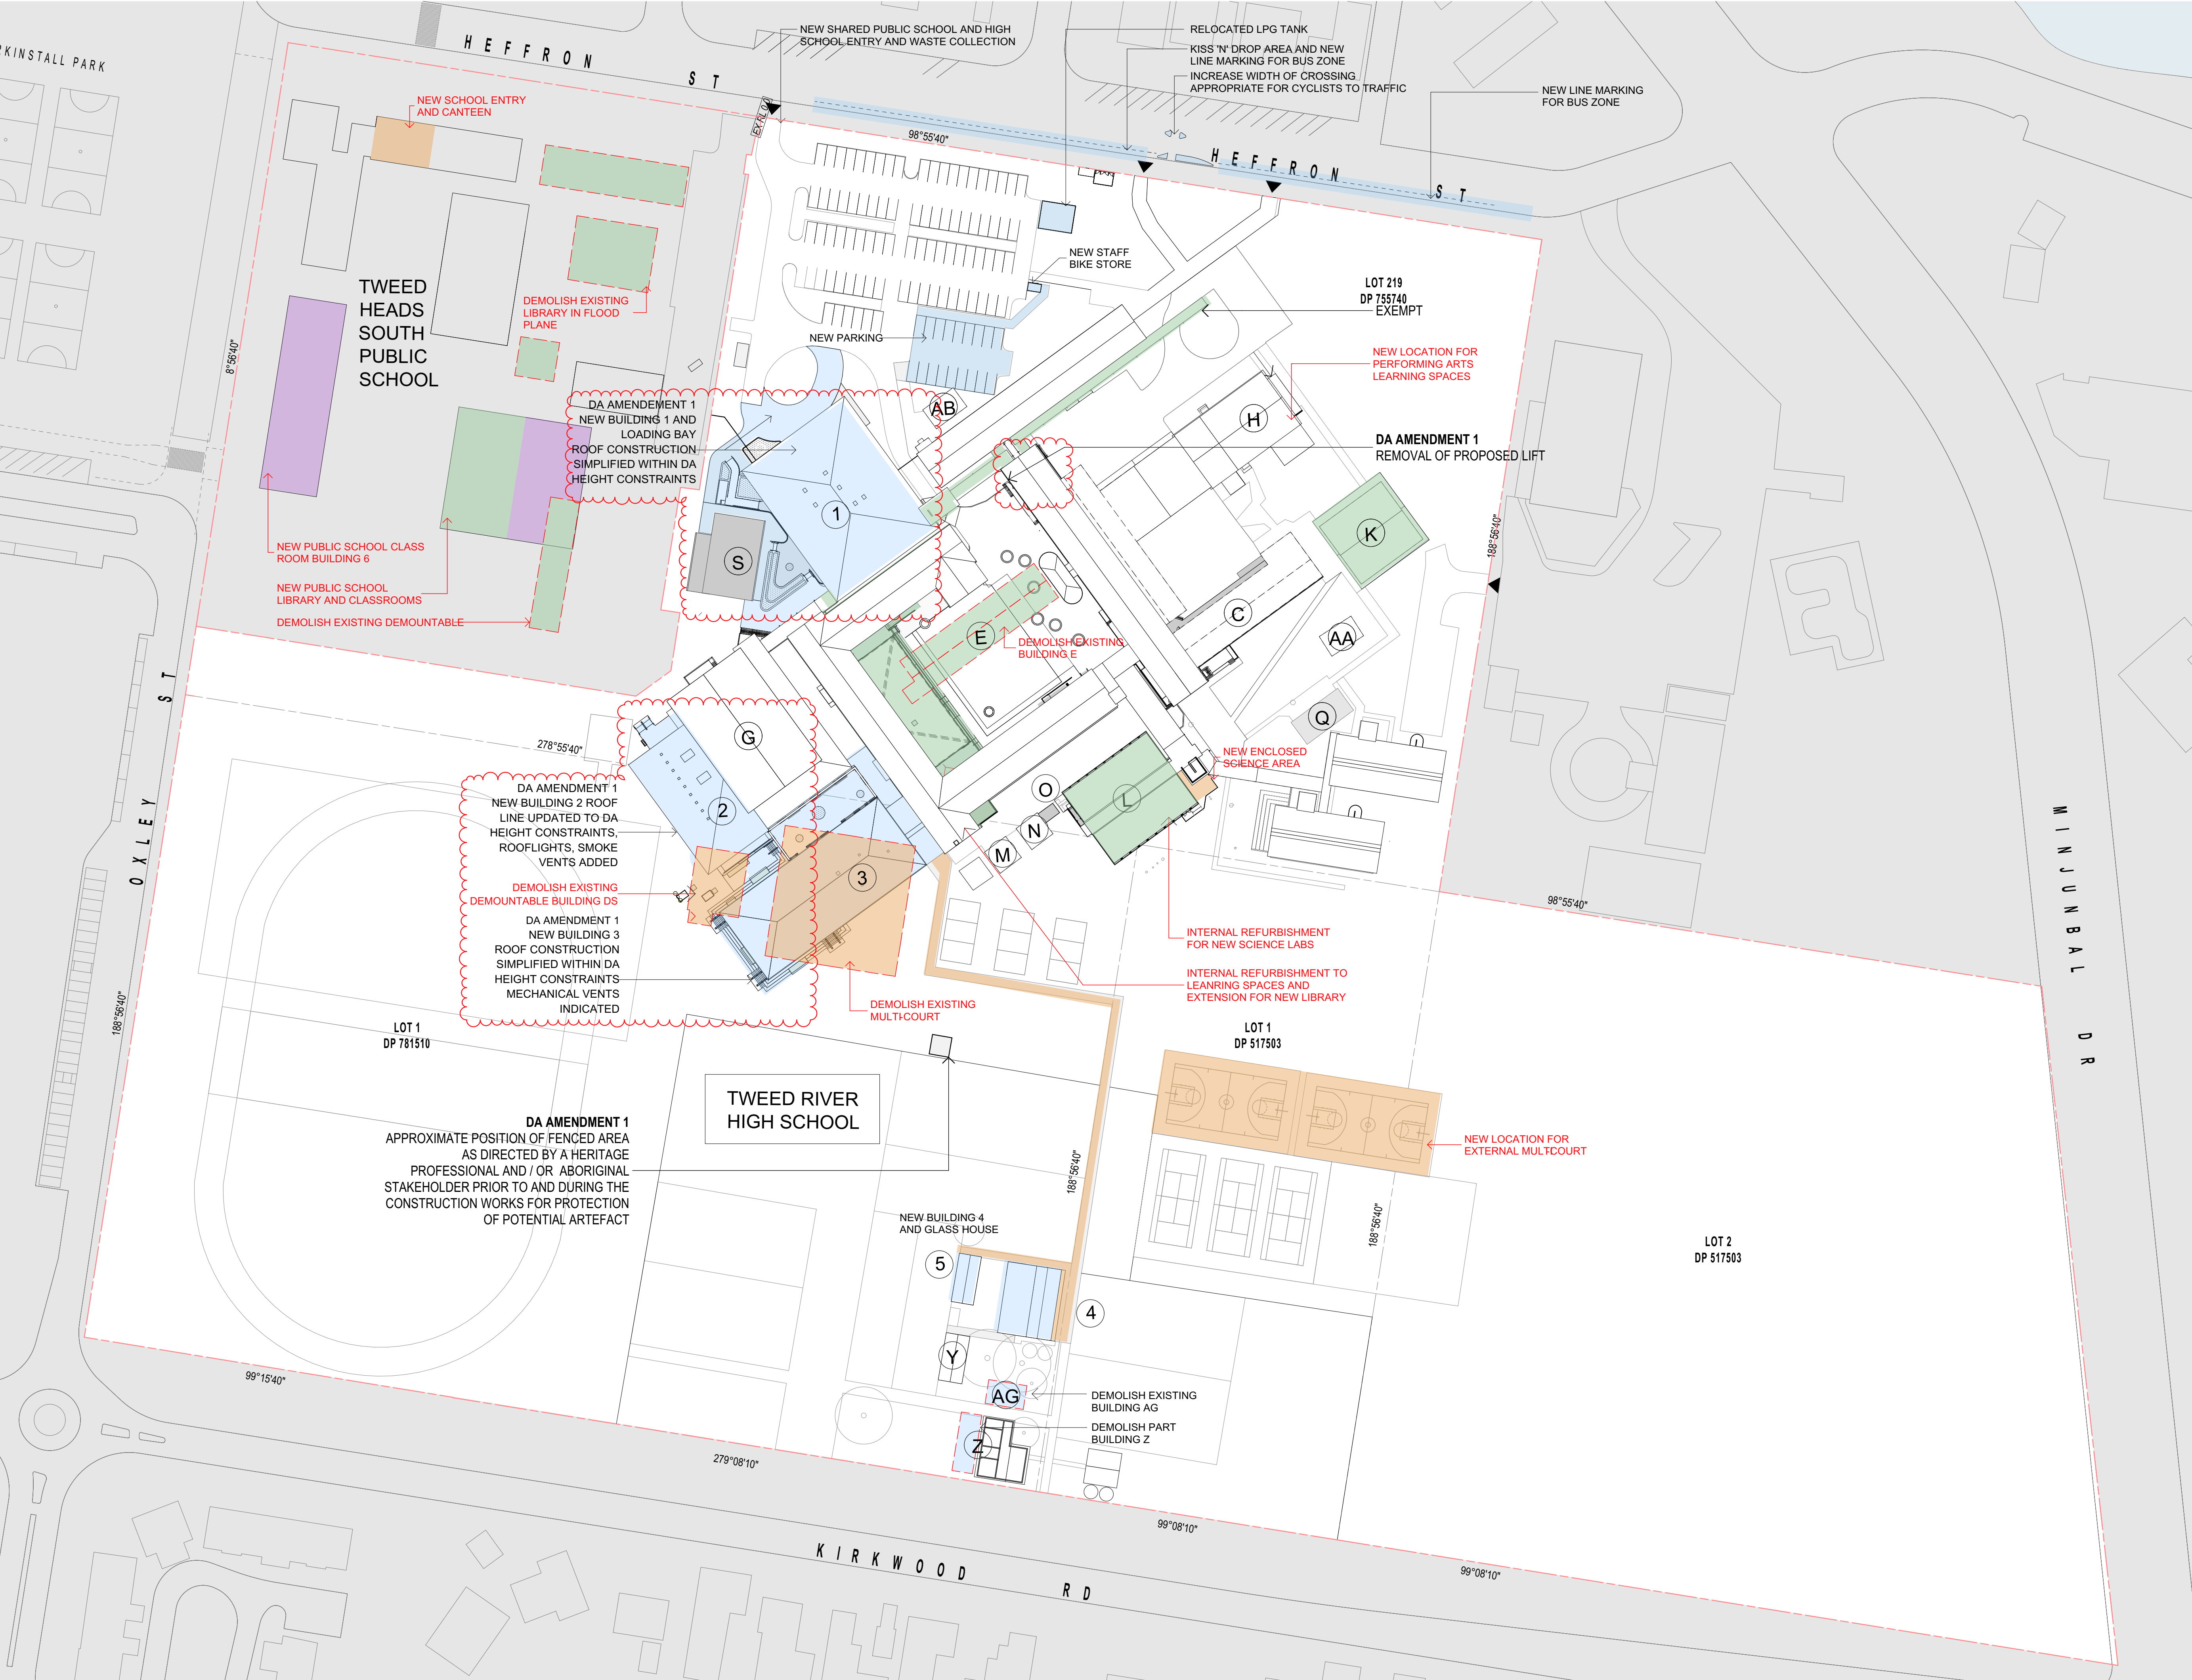

CHANGE REGISTER
DA AMENDMENT 1 ROOF LINE UPDATED WITHIN DA HEIGHT CONSTRAINTS
PROPOSED LIFT REMOVED

These drawings are the copyright of Cottee Parker Architects Pty Ltd and may not be used, retained or copied without written authority.

DA ISSUE

KEY PLAN


- SEPARATE DEVELOPMENT APPLICATION WITH COUNCIL
- REF PLANNING PATHWAY
- EXEMPT DEVELOPMENT PLANNING PATHWAY
- SCOPE IS PART OF THIS DEVELOPMENT APPLICATION

8 ISSUE FOR INFORMATION 02/11/2021 KT MW MW
ISSUE PURPOSE DATE D. C. A.

TWEED RIVER HIGH SCHOOL
STAGE 2 MAIN WORKS
4 - 10 HEFFRON ST, TWEED HEAD SOUTH, NSW
CLIENT - SCHOOL INFRASTRUCTURE NSW

DRAWING TITLE
**PLANNING APPROVALS
DIAGRAM**

JOB No 6379 DRAWING No DA-1- X-0103 ISSUE 8

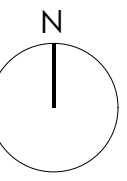

SCALE 1:500 @ A1
SCALE 1:1000@ A3

CHANGE REGISTER
LEGEND COLOR CODING UPDATED
DA AMENDMENT 1 ROOF LINE UPDATED WITHIN DA HEIGHT CONSTRAINTS

These drawings are the copyright of Cottee Parker Architects Pty Ltd and may not be used, retained or copied without written authority.

DA ISSUE

KEY PLAN

- NEW WORKS VIA A SEPARATE PLANNING PATHWAY
- NEW WORKS AS PART OF THIS DA
- EXISTING BUILDINGS - NO WORKS PROPOSED


RED ITEMS NOTED IN RED ARE OUTSIDE THE SCOPE OF THIS DEVELOPMENT APPLICATION

9 ISSUE FOR INFORMATION 02/11/2021 KT MW MW
ISSUE PURPOSE DATE D. C. A.


TWEED RIVER HIGH SCHOOL

STAGE 2 MAIN WORKS
4 - 10 HEFFRON ST, TWEED HEAD SOUTH, NSW
CLIENT - SCHOOL INFRASTRUCTURE NSW

DRAWING TITLE
SITE PLAN - ROOF - PROPOSED (NORTH)

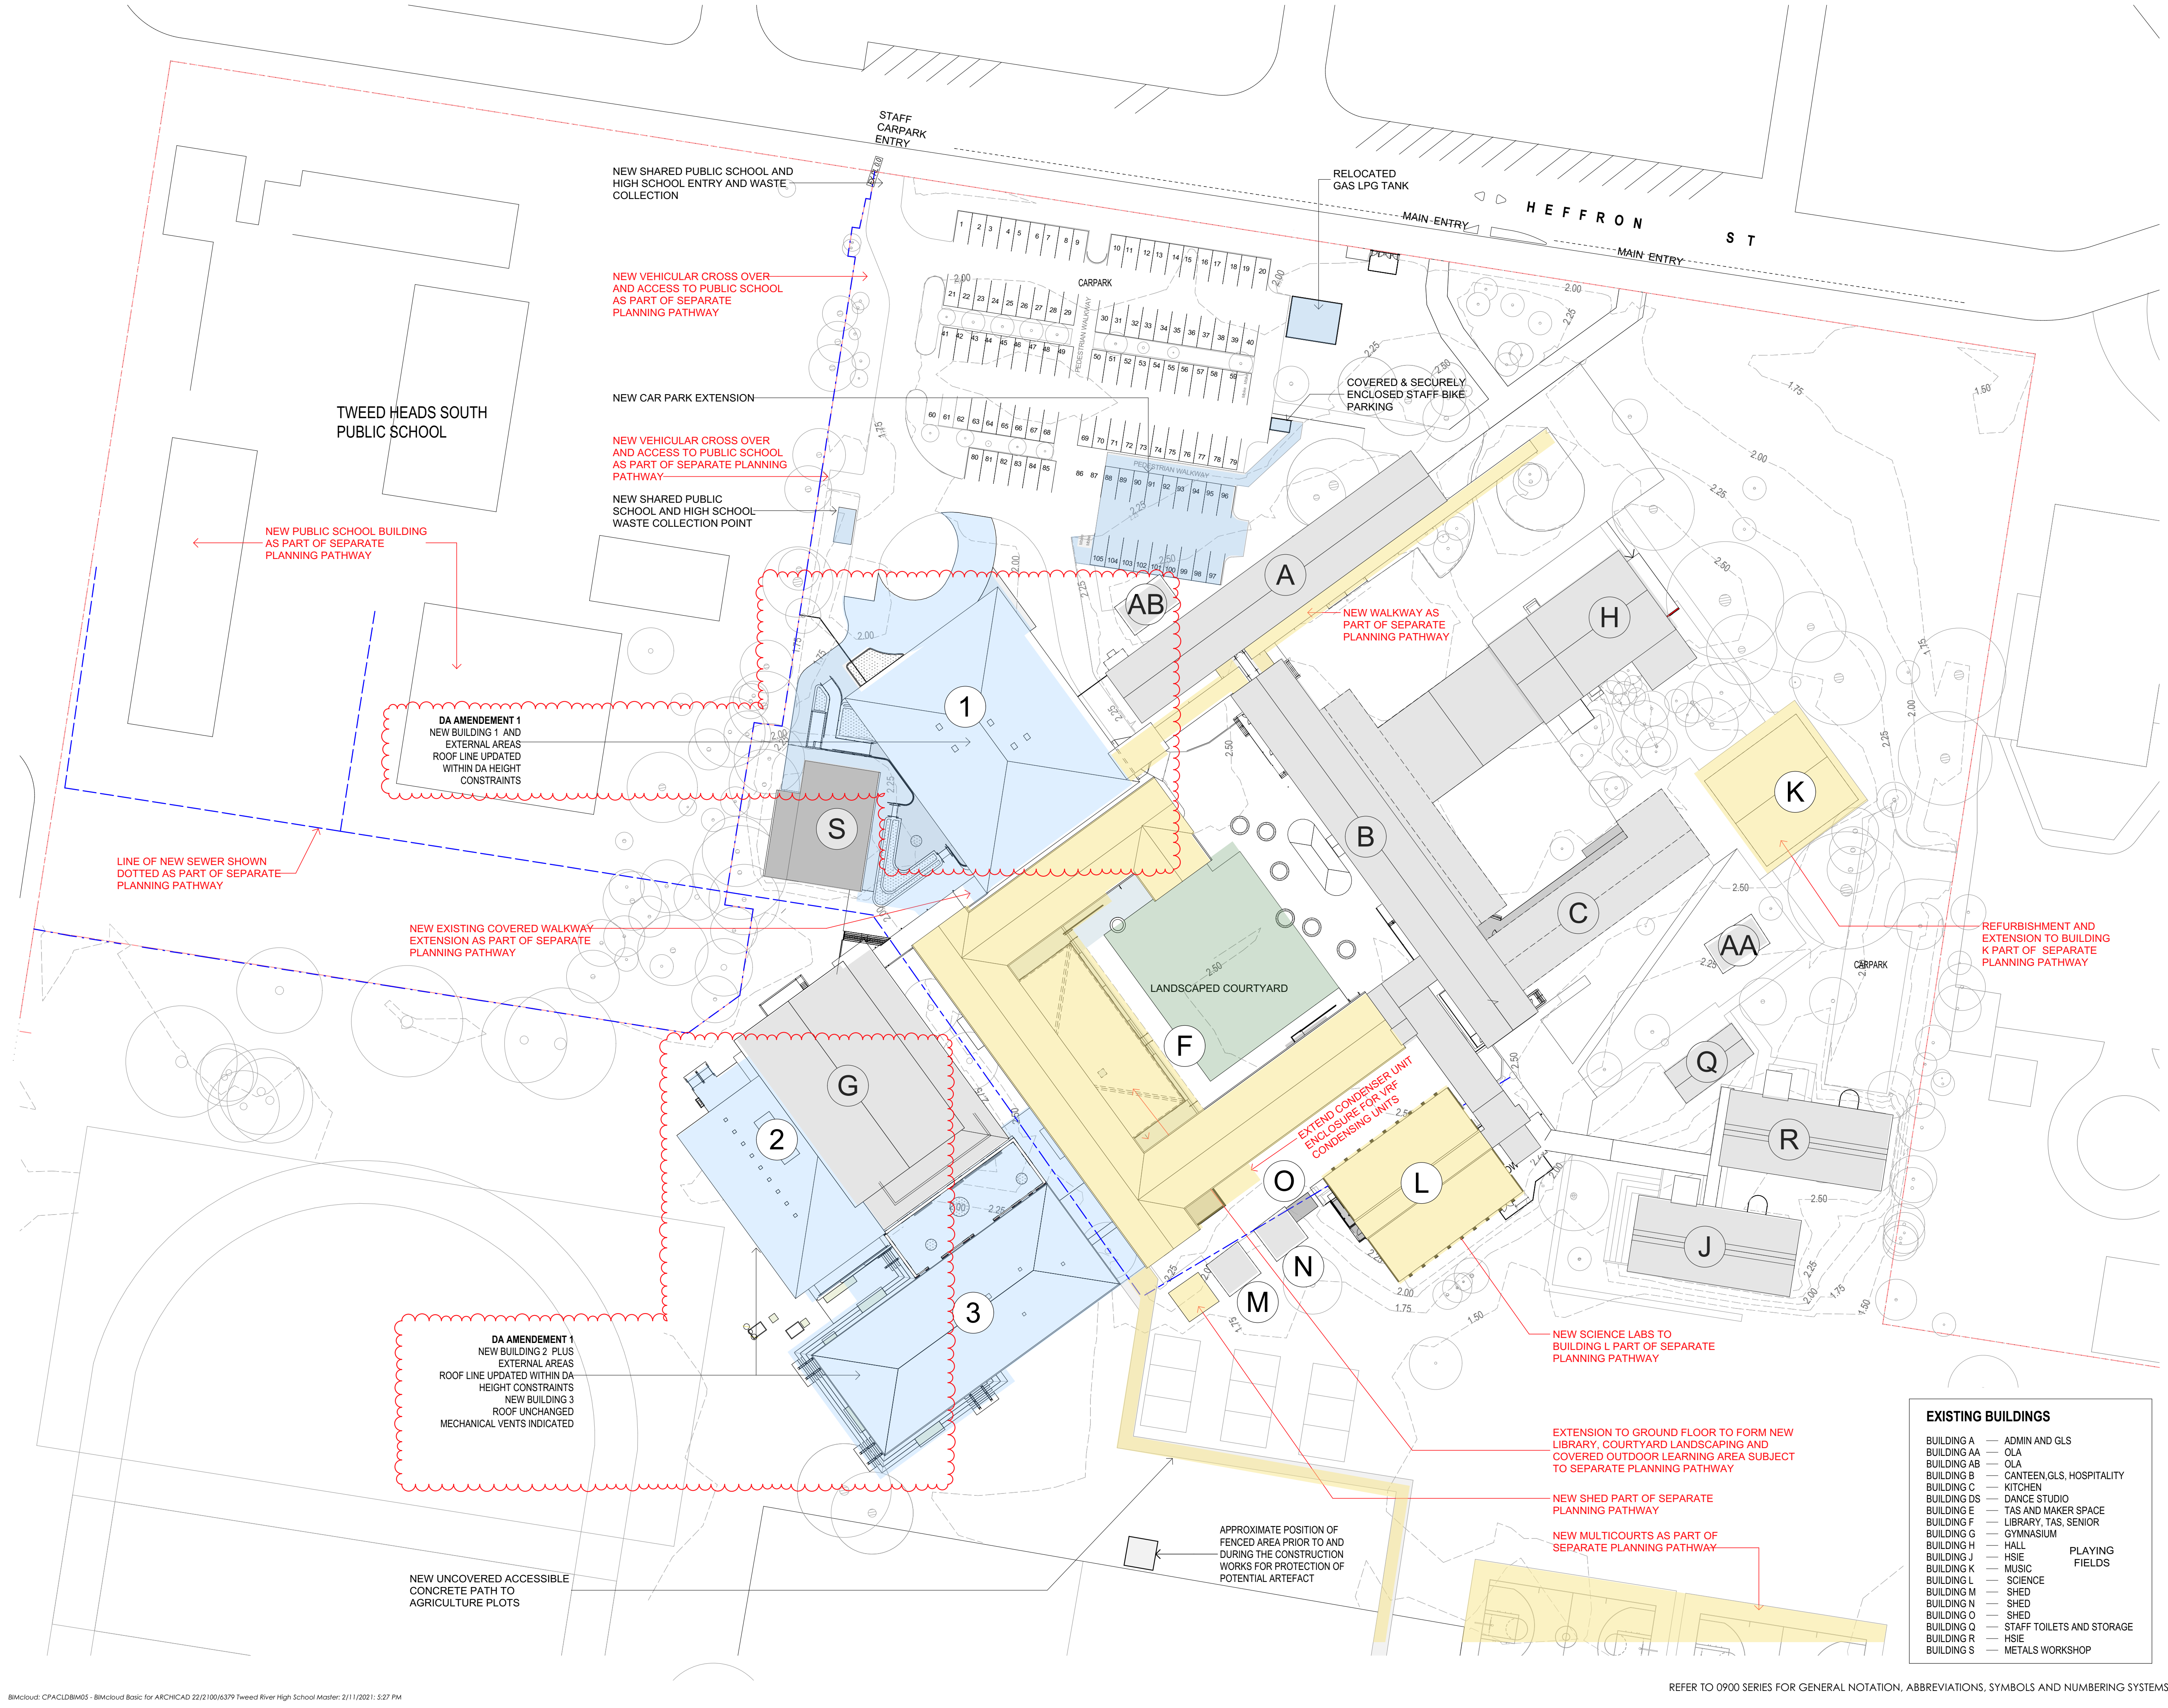

EXISTING BUILDINGS		
BUILDING A	ADMIN AND GLS	
BUILDING AA	OLA	
BUILDING AB	OLA	
BUILDING B	CANTEEN, GLS, HOSPITALITY	
BUILDING C	KITCHEN	
BUILDING DS	DANCE STUDIO	
BUILDING E	TAS AND MAKER SPACE	
BUILDING F	LIBRARY, TAS, SENIOR	
BUILDING G	GYMNASIUM	
BUILDING H	HALL	PLAYING FIELDS
BUILDING J	HSIE	
BUILDING K	MUSIC	
BUILDING L	SCIENCE	
BUILDING M	SHED	
BUILDING N	SHED	
BUILDING O	SHED	
BUILDING Q	STAFF TOILETS AND STORAGE	
BUILDING R	HSIE	
BUILDING S	METALS WORKSHOP	

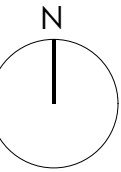

50
45
40
35
30
25
20
15
10
5
0
SCALE 1: 500 @ A1
SCALE 1: 1000@ A3

CHANGE REGISTER
LEGEND COLOR CODING UPDATED
DA AMENDMENT 1 ROOF LINE UPDATED WITHIN DA
HEIGHT CONSTRAINTS

These drawings are the copyright of Cottee Parker Architects Pty Ltd and may not be used, retained or copied without written authority.

DA ISSUE

KEY PLAN

- NEW WORKS VIA A SEPARATE PLANNING PATHWAY
- NEW WORKS AS PART OF THIS DA
- EXISTING BUILDINGS - NO WORKS PROPOSED

RED ITEMS NOTED IN RED ARE OUTSIDE THE SCOPE OF THIS DEVELOPMENT APPLICATION

7 ISSUE FOR INFORMATION 02/11/2021 KT MW MW
ISSUE PURPOSE DATE D. C. A.


TWEED RIVER HIGH SCHOOL
STAGE 2 MAIN WORKS
4 - 10 HEFFRON ST, TWEED HEAD SOUTH, NSW
CLIENT - SCHOOL INFRASTRUCTURE NSW

DRAWING TITLE
SITE PLAN - VET STAGE PROPOSED (SOUTH)

JOB No 6379 DRAWING No DA-1- X-0114 ISSUE 7

EXISTING BUILDINGS

- BUILDING A — ADMIN AND GLS
- BUILDING AA — OLA
- BUILDING AB — OLA
- BUILDING B — CANTEEN, GLS, HOSPITALITY
- BUILDING C — KITCHEN
- BUILDING DS — DANCE STUDIO
- BUILDING E — TAS AND MAKER SPACE
- BUILDING F — LIBRARY, TAS, SENIOR
- BUILDING G — GYMNASIUM
- BUILDING H — HALL
- BUILDING J — HSIE
- BUILDING K — MUSIC
- BUILDING L — SCIENCE
- BUILDING M — SHED
- BUILDING N — SHED
- BUILDING O — SHED
- BUILDING Q — STAFF TOILETS AND STORAGE
- BUILDING R — HSIE
- BUILDING S — METALS WORKSHOP

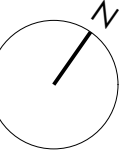


SCALE 1:100 @ A1
SCALE 1:200 @ A3

CHANGE REGISTER
RECONFIGURATION OF LANDSCAPING TO REDUCE 1M
HEIGHT FALL RISK & INCREASE VISIBILITY OF EXISTING
METAL WORKSHOP
AMENDED EXTRACTION FAN ROOM TO INCREASE
MATERIAL STORE SIZE

These drawings are the copyright of Cottee Parker
Architects Pty Ltd and may not be used, retained or copied
without written authority.

DA ISSUE

KEY PLAN

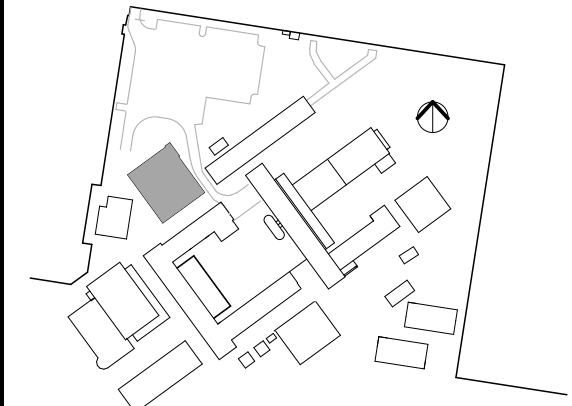

8 ISSUE FOR INFORMATION 02/11/2021 KT MW MW
ISSUE PURPOSE DATE D. C. A.


**TWEED RIVER HIGH
SCHOOL**

STAGE 2 MAIN WORKS
4 - 10 HEFFRON ST, TWEED HEAD SOUTH, NSW
CLIENT - SCHOOL INFRASTRUCTURE NSW

DRAWING TITLE

**BUILDING 1 GROUND
FLOOR PLAN**

JOB No **6379** DRAWING No **DA-1-1-0201** ISSUE **8**

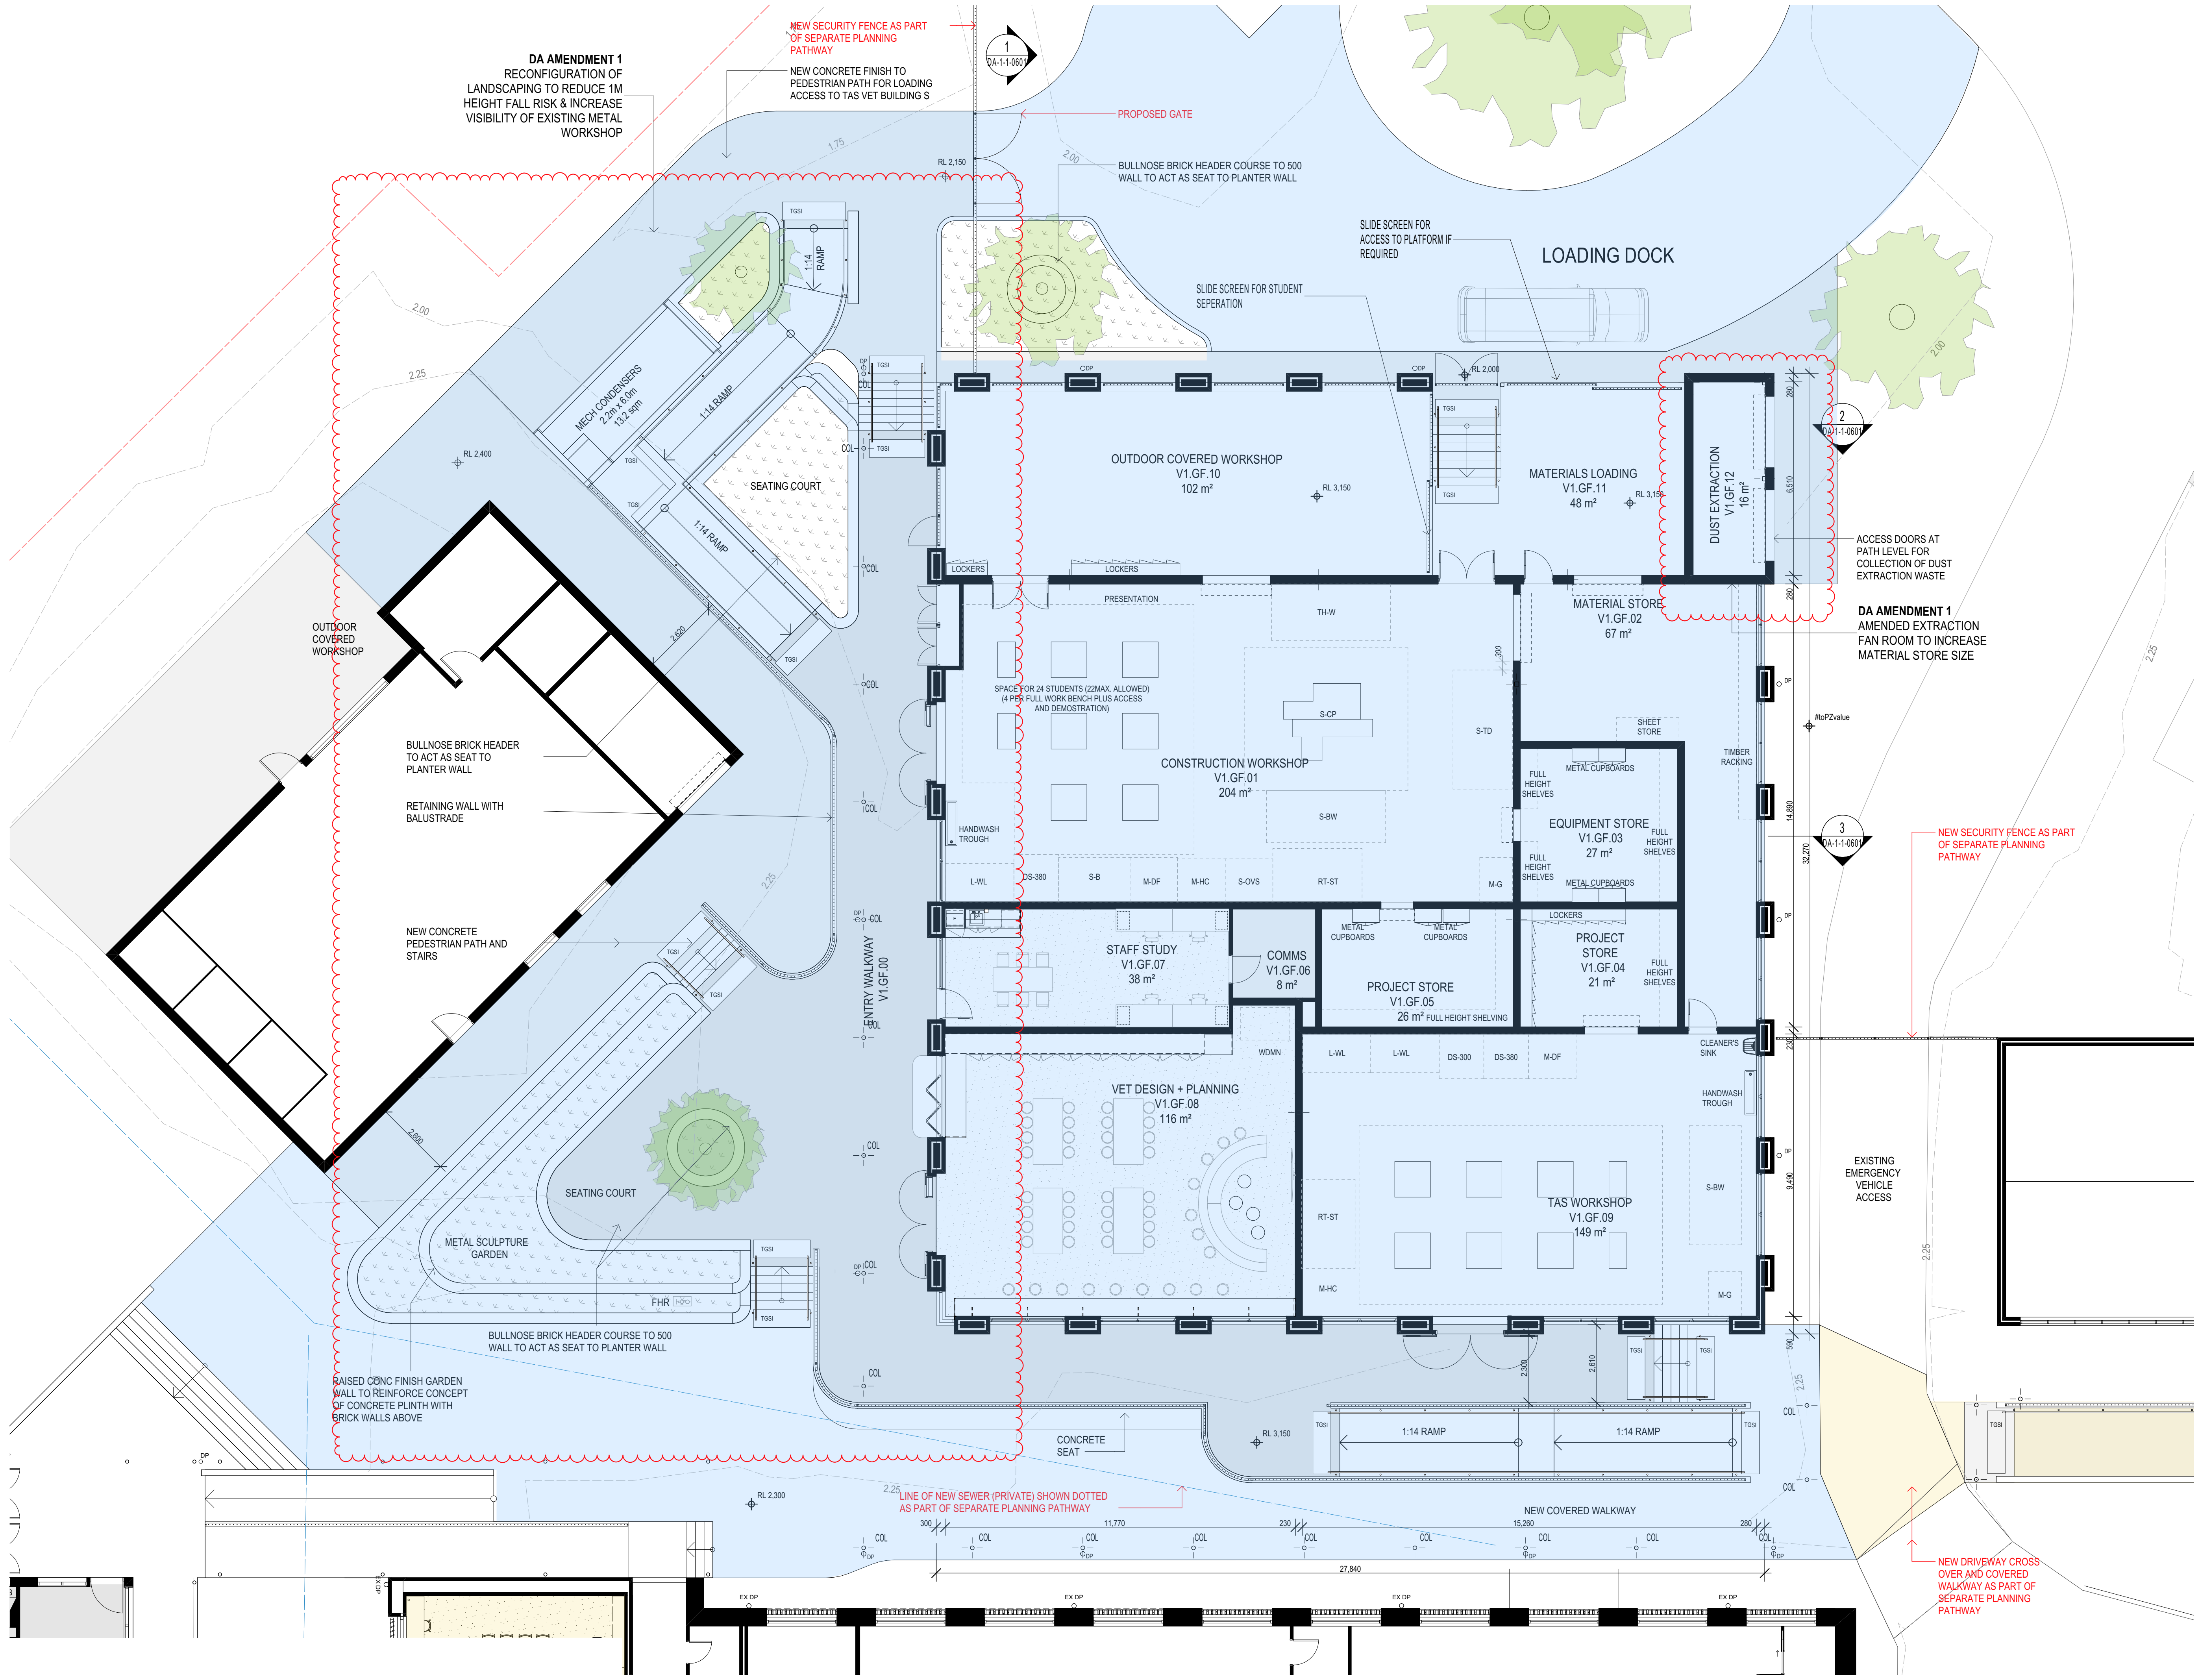




SCALE 1: 100 @ A1
SCALE 1: 200 @ A3

CHANGE REGISTER
ROOFS AMENDED

These drawings are the copyright of Cottee Parker Architects Pty Ltd and may not be used, retained or copied without written authority.

DA ISSUE

KEY PLAN

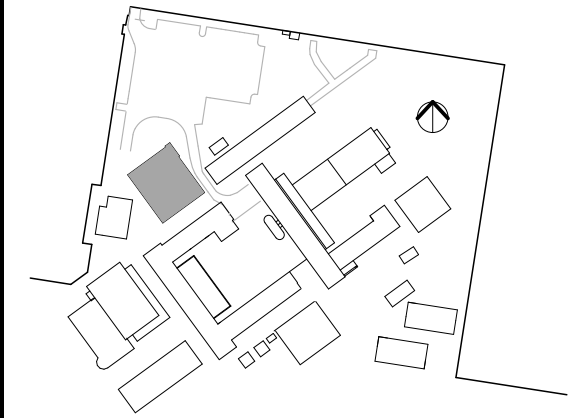






7 ISSUE FOR DA APPROVAL 13/10/21 GK GO GO
ISSUE PURPOSE DATE D. C. A.

TWEED RIVER HIGH SCHOOL
STAGE 2 MAIN WORKS
4 - 10 HEFFRON ST, TWEED HEAD SOUTH, NSW
CLIENT - SCHOOL INFRASTRUCTURE NSW

DRAWING TITLE
BUILDING 1 ROOF PLAN

JOB No 6379 DRAWING No DA-1-1-0202 ISSUE 7

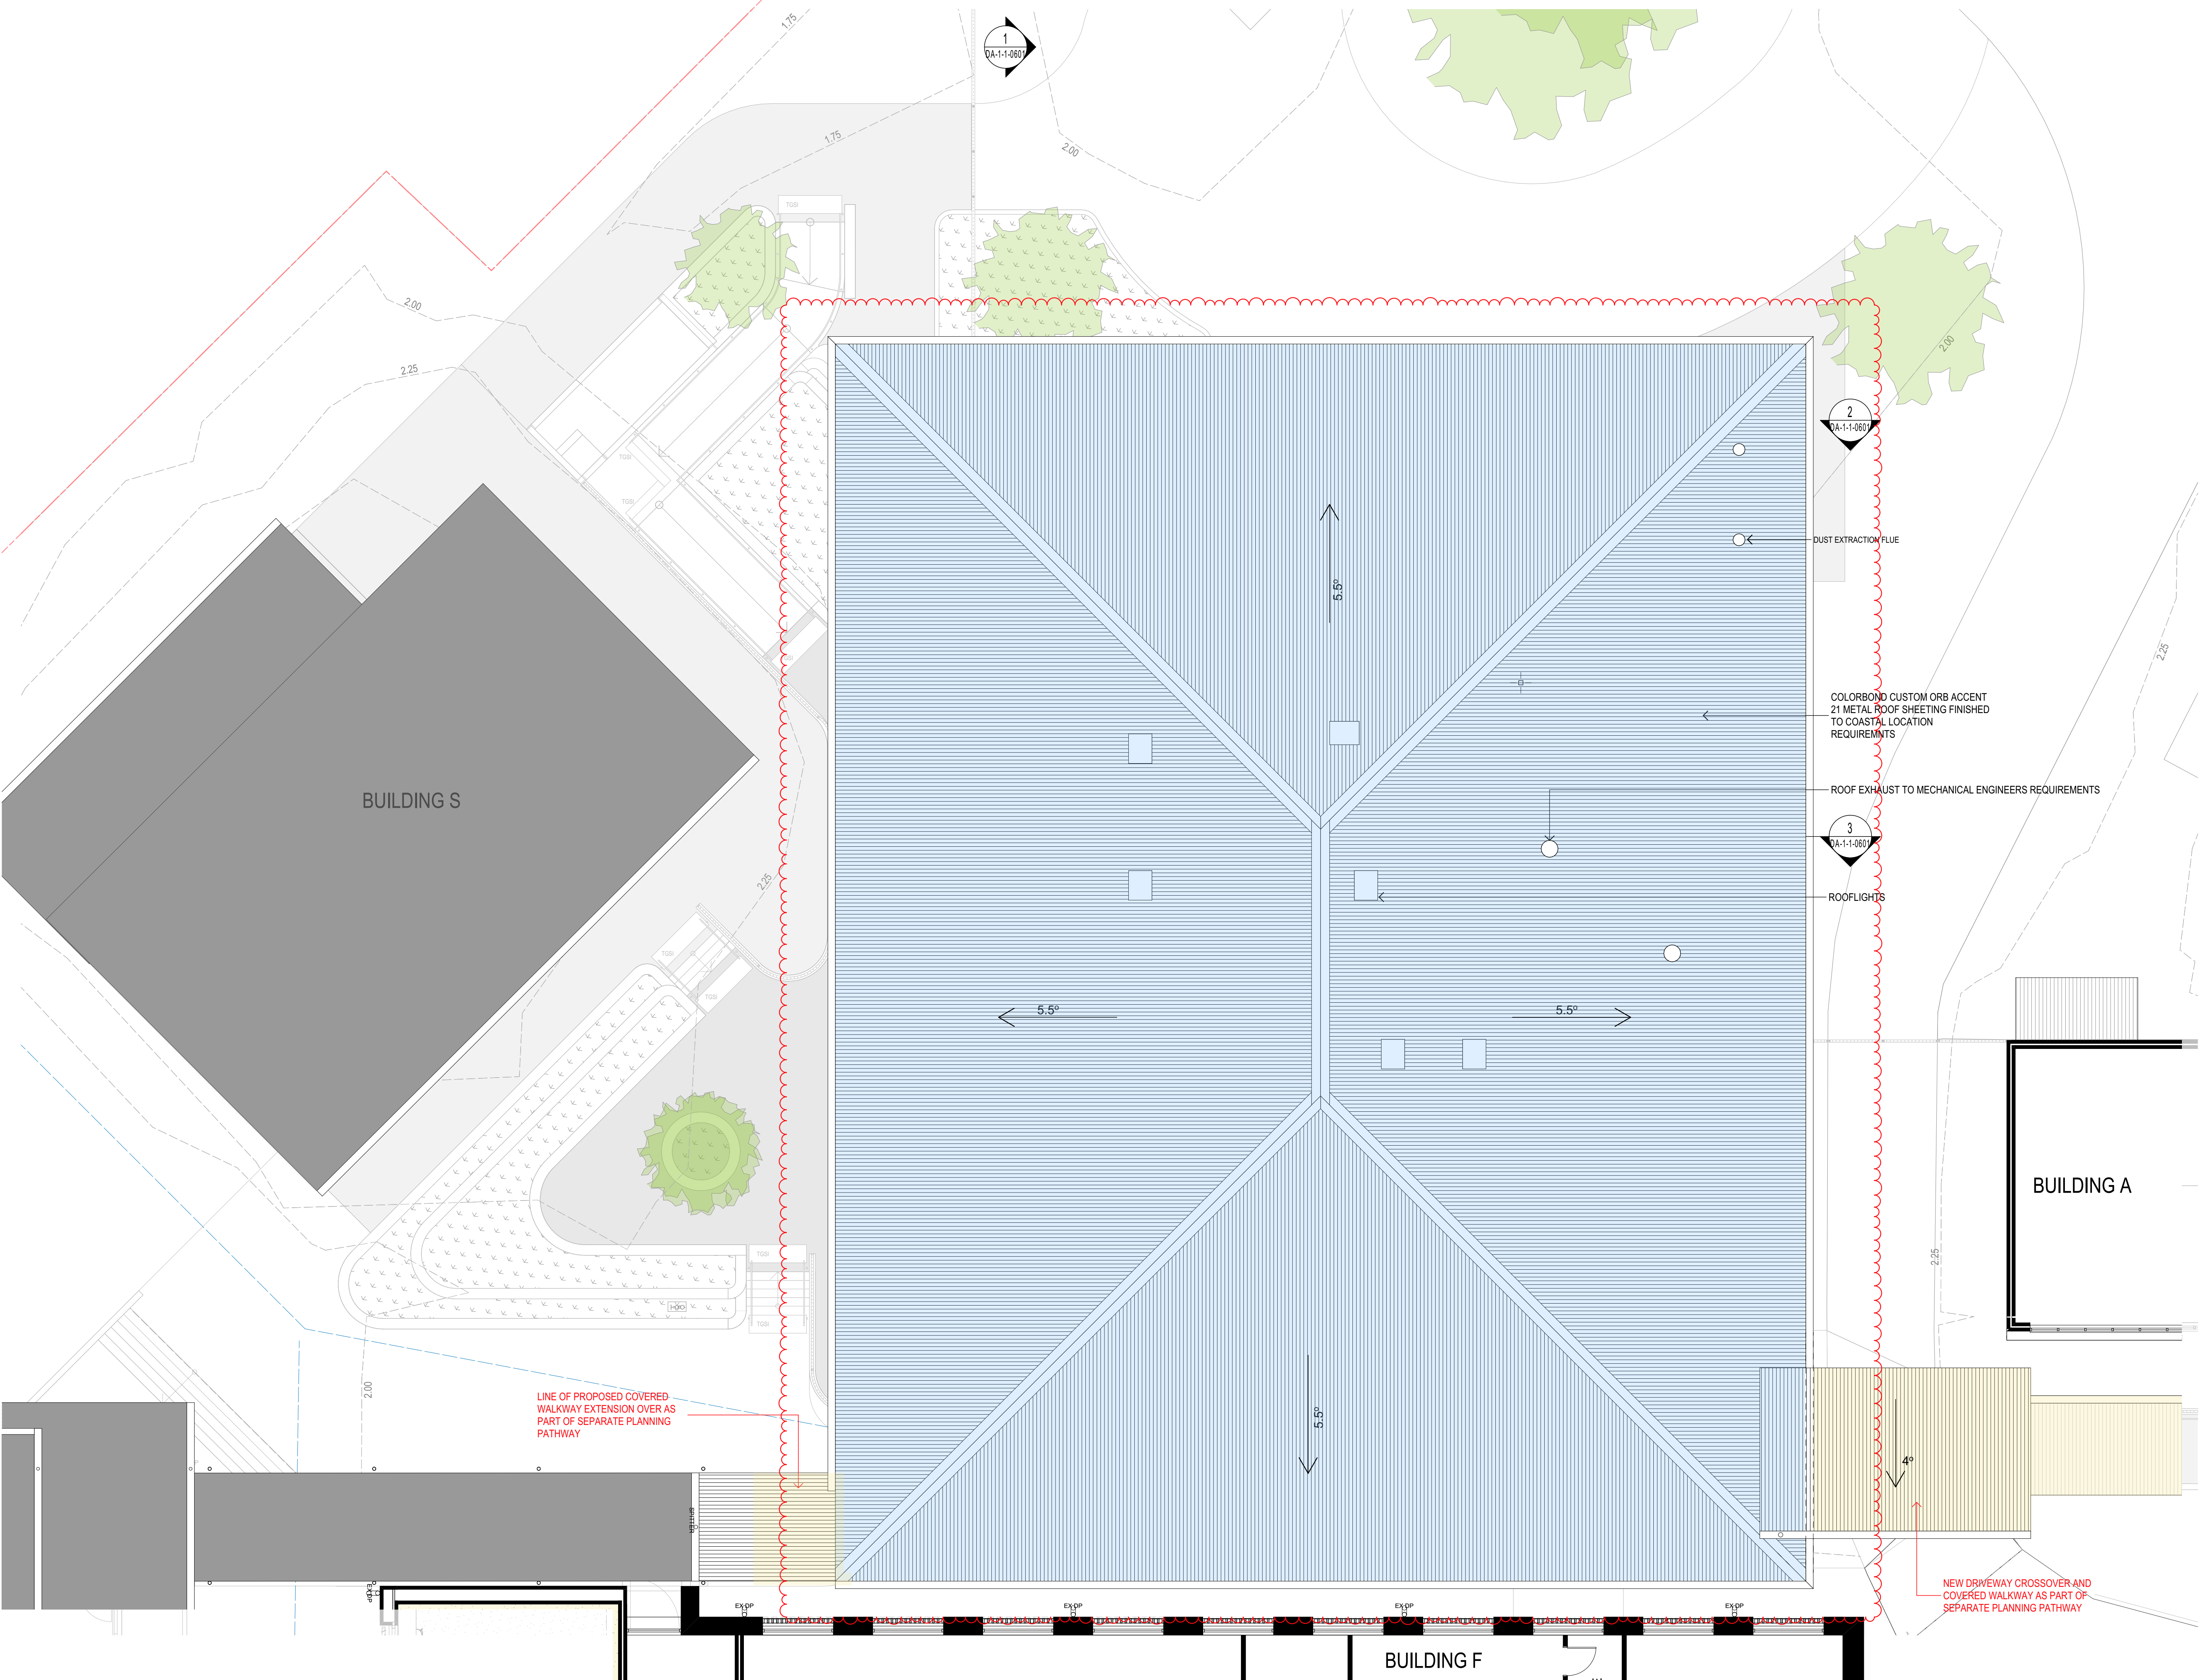

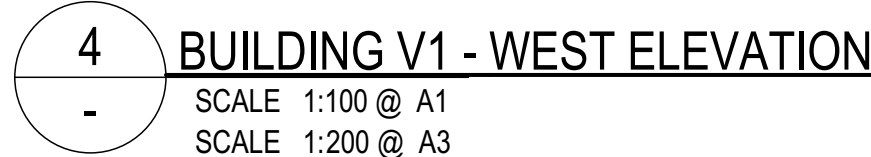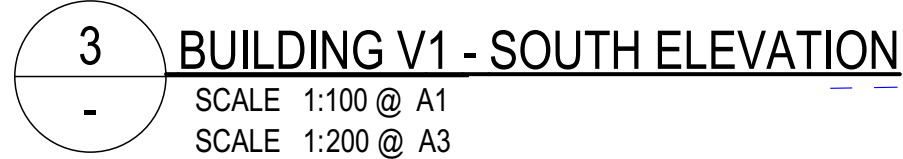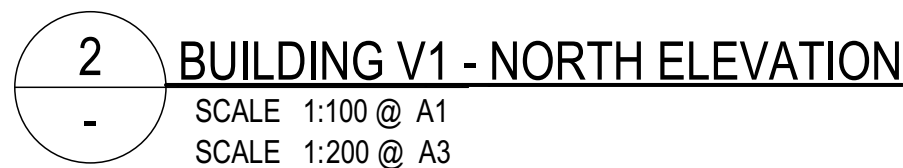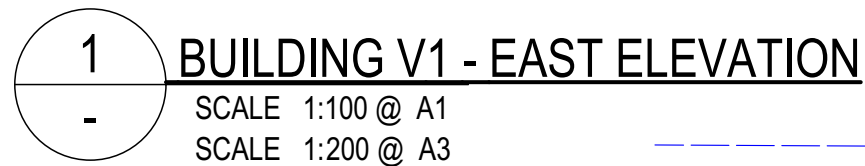



2
1
0
9
8
7
6
5
4
3
2
1
0


SCALE 1:100 @ A1
SCALE 1:200 @ A3

CHANGE REGISTER
ROOFS AMENDED

These drawings are the copyright of Cottee Parker Architects Pty Ltd and may not be used, retained or copied without written authority.

DA ISSUE

KEY PLAN

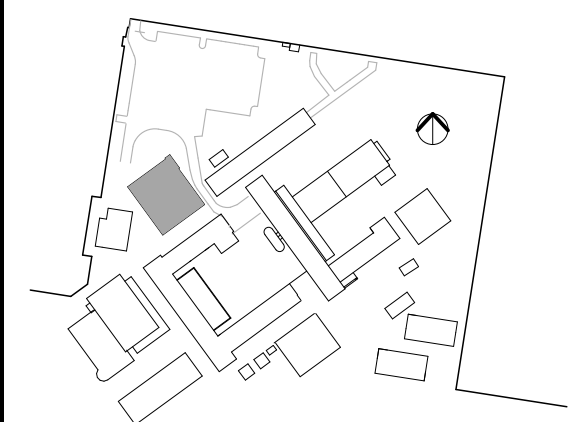


7 ISSUE FOR DA APPROVAL 13/10/21 GK GO GO
ISSUE PURPOSE DATE D. C. A.

TWEED RIVER HIGH SCHOOL
STAGE 2 MAIN WORKS
4 - 10 HEFFRON ST, TWEED HEAD SOUTH, NSW
CLIENT - SCHOOL INFRASTRUCTURE NSW


DRAWING TITLE

BUILDING 1 - SECTIONS


JOB No 6379 DRAWING No DA-1-1-0601 ISSUE 7

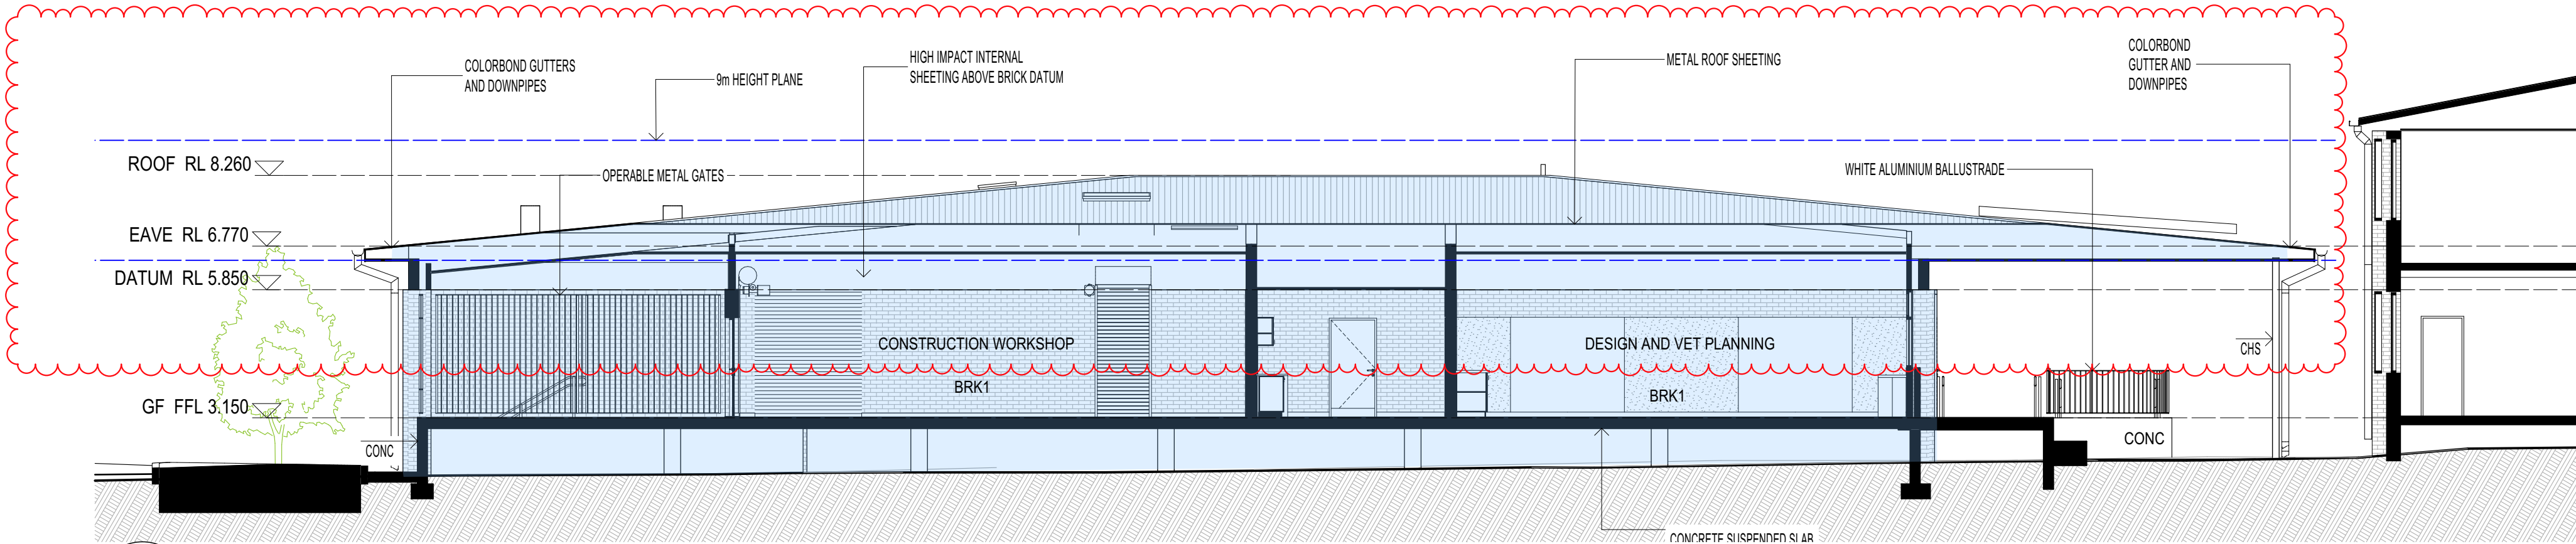



1 BUILDING V1 - SECTION 1
SCALE 1:100 @ A1
SCALE 1:200 @ A3

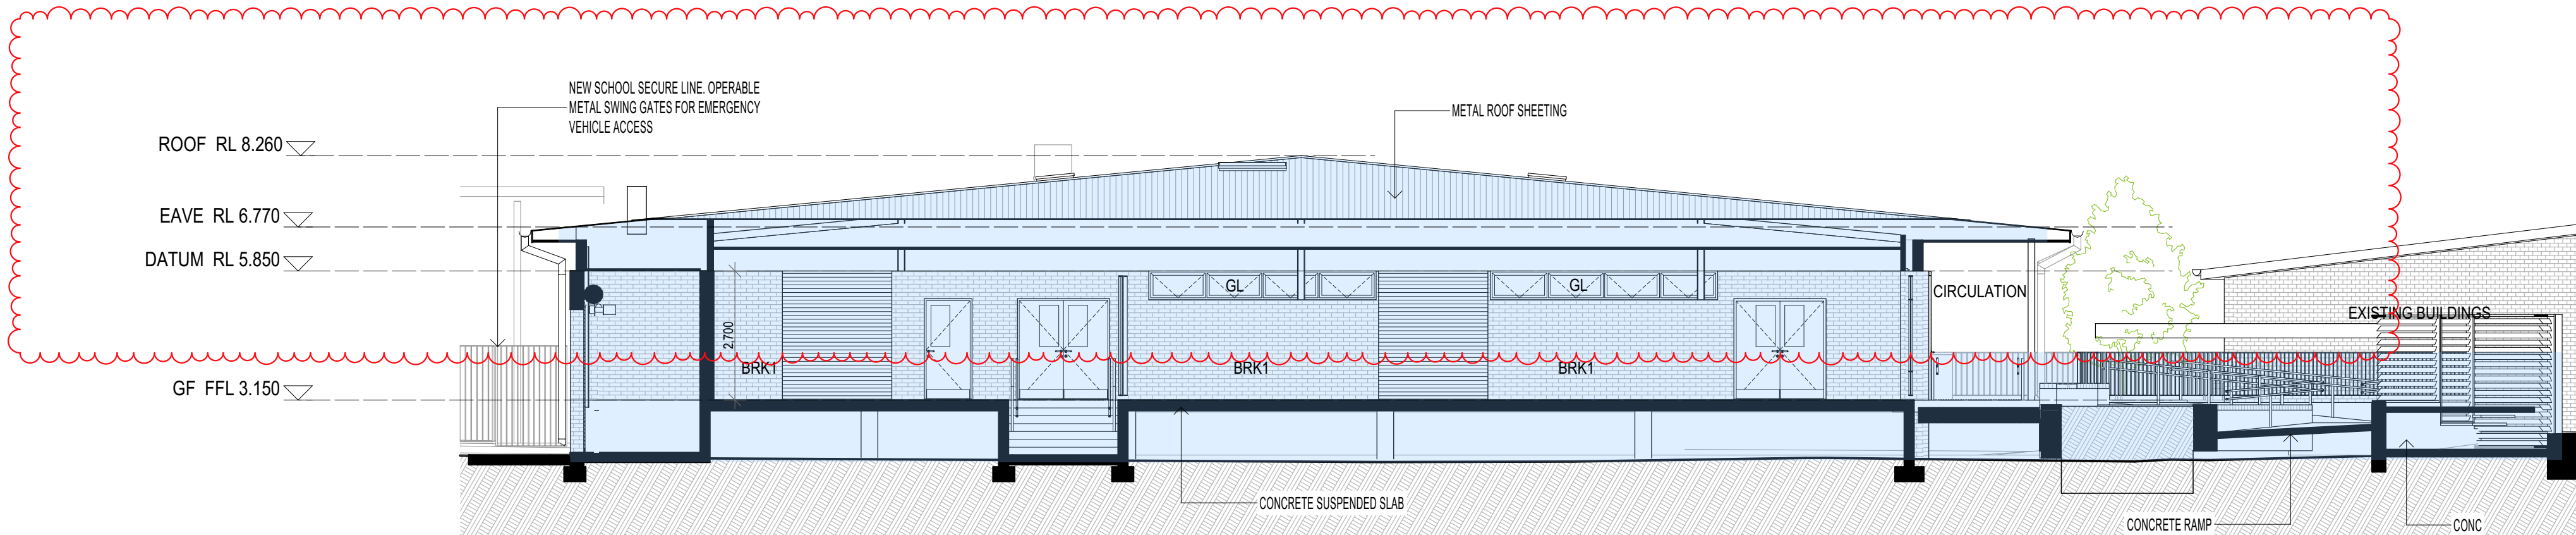

2 BUILDING V1 - SECTION 2
SCALE 1:100 @ A1
SCALE 1:200 @ A3

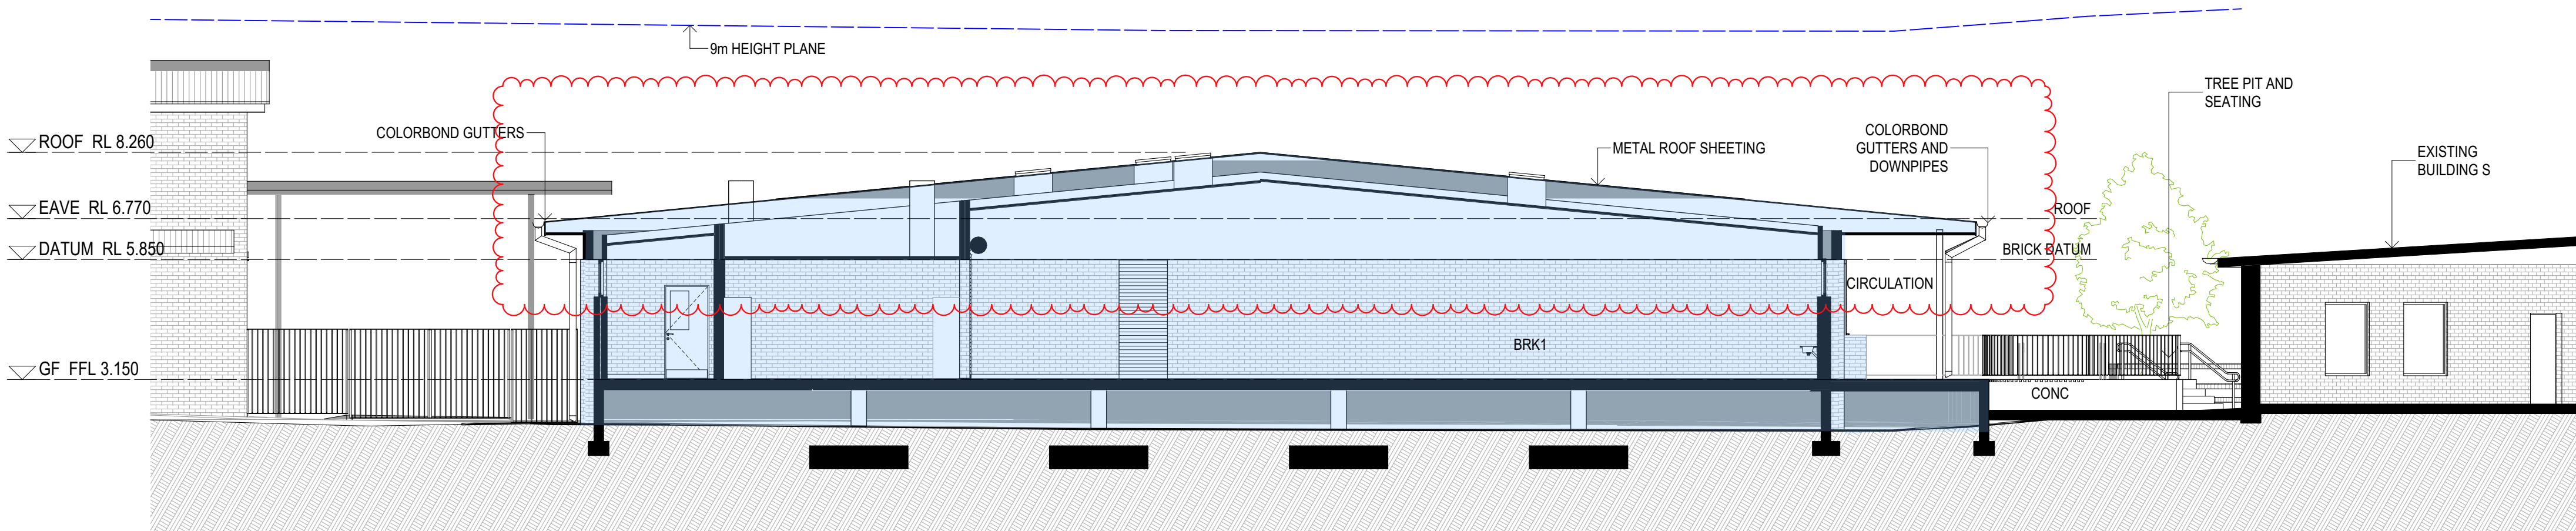

3 BUILDING V1 - SECTION 3
SCALE 1:100 @ A1
SCALE 1:200 @ A3

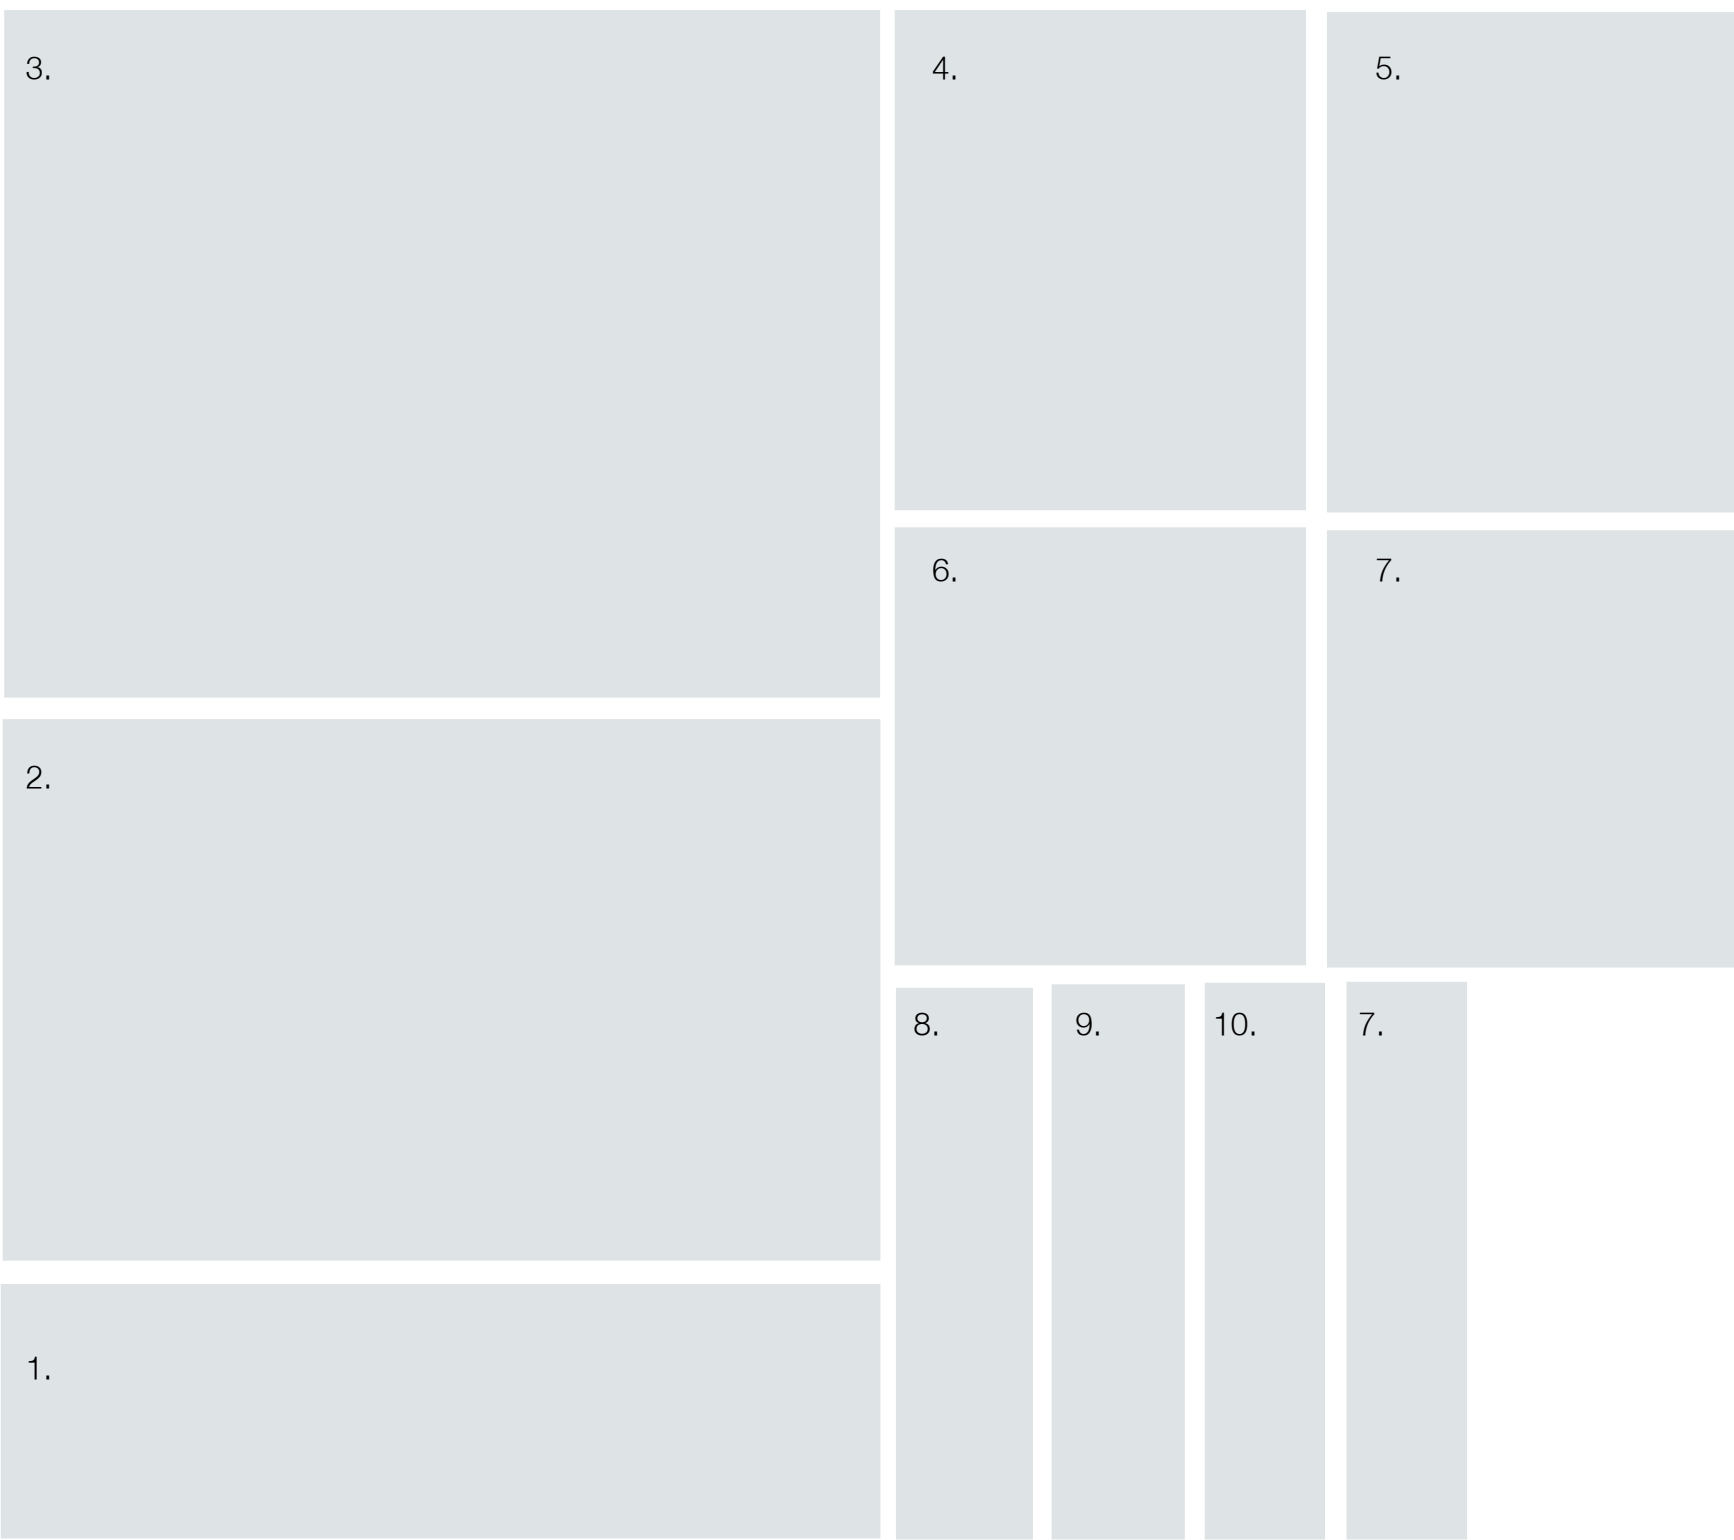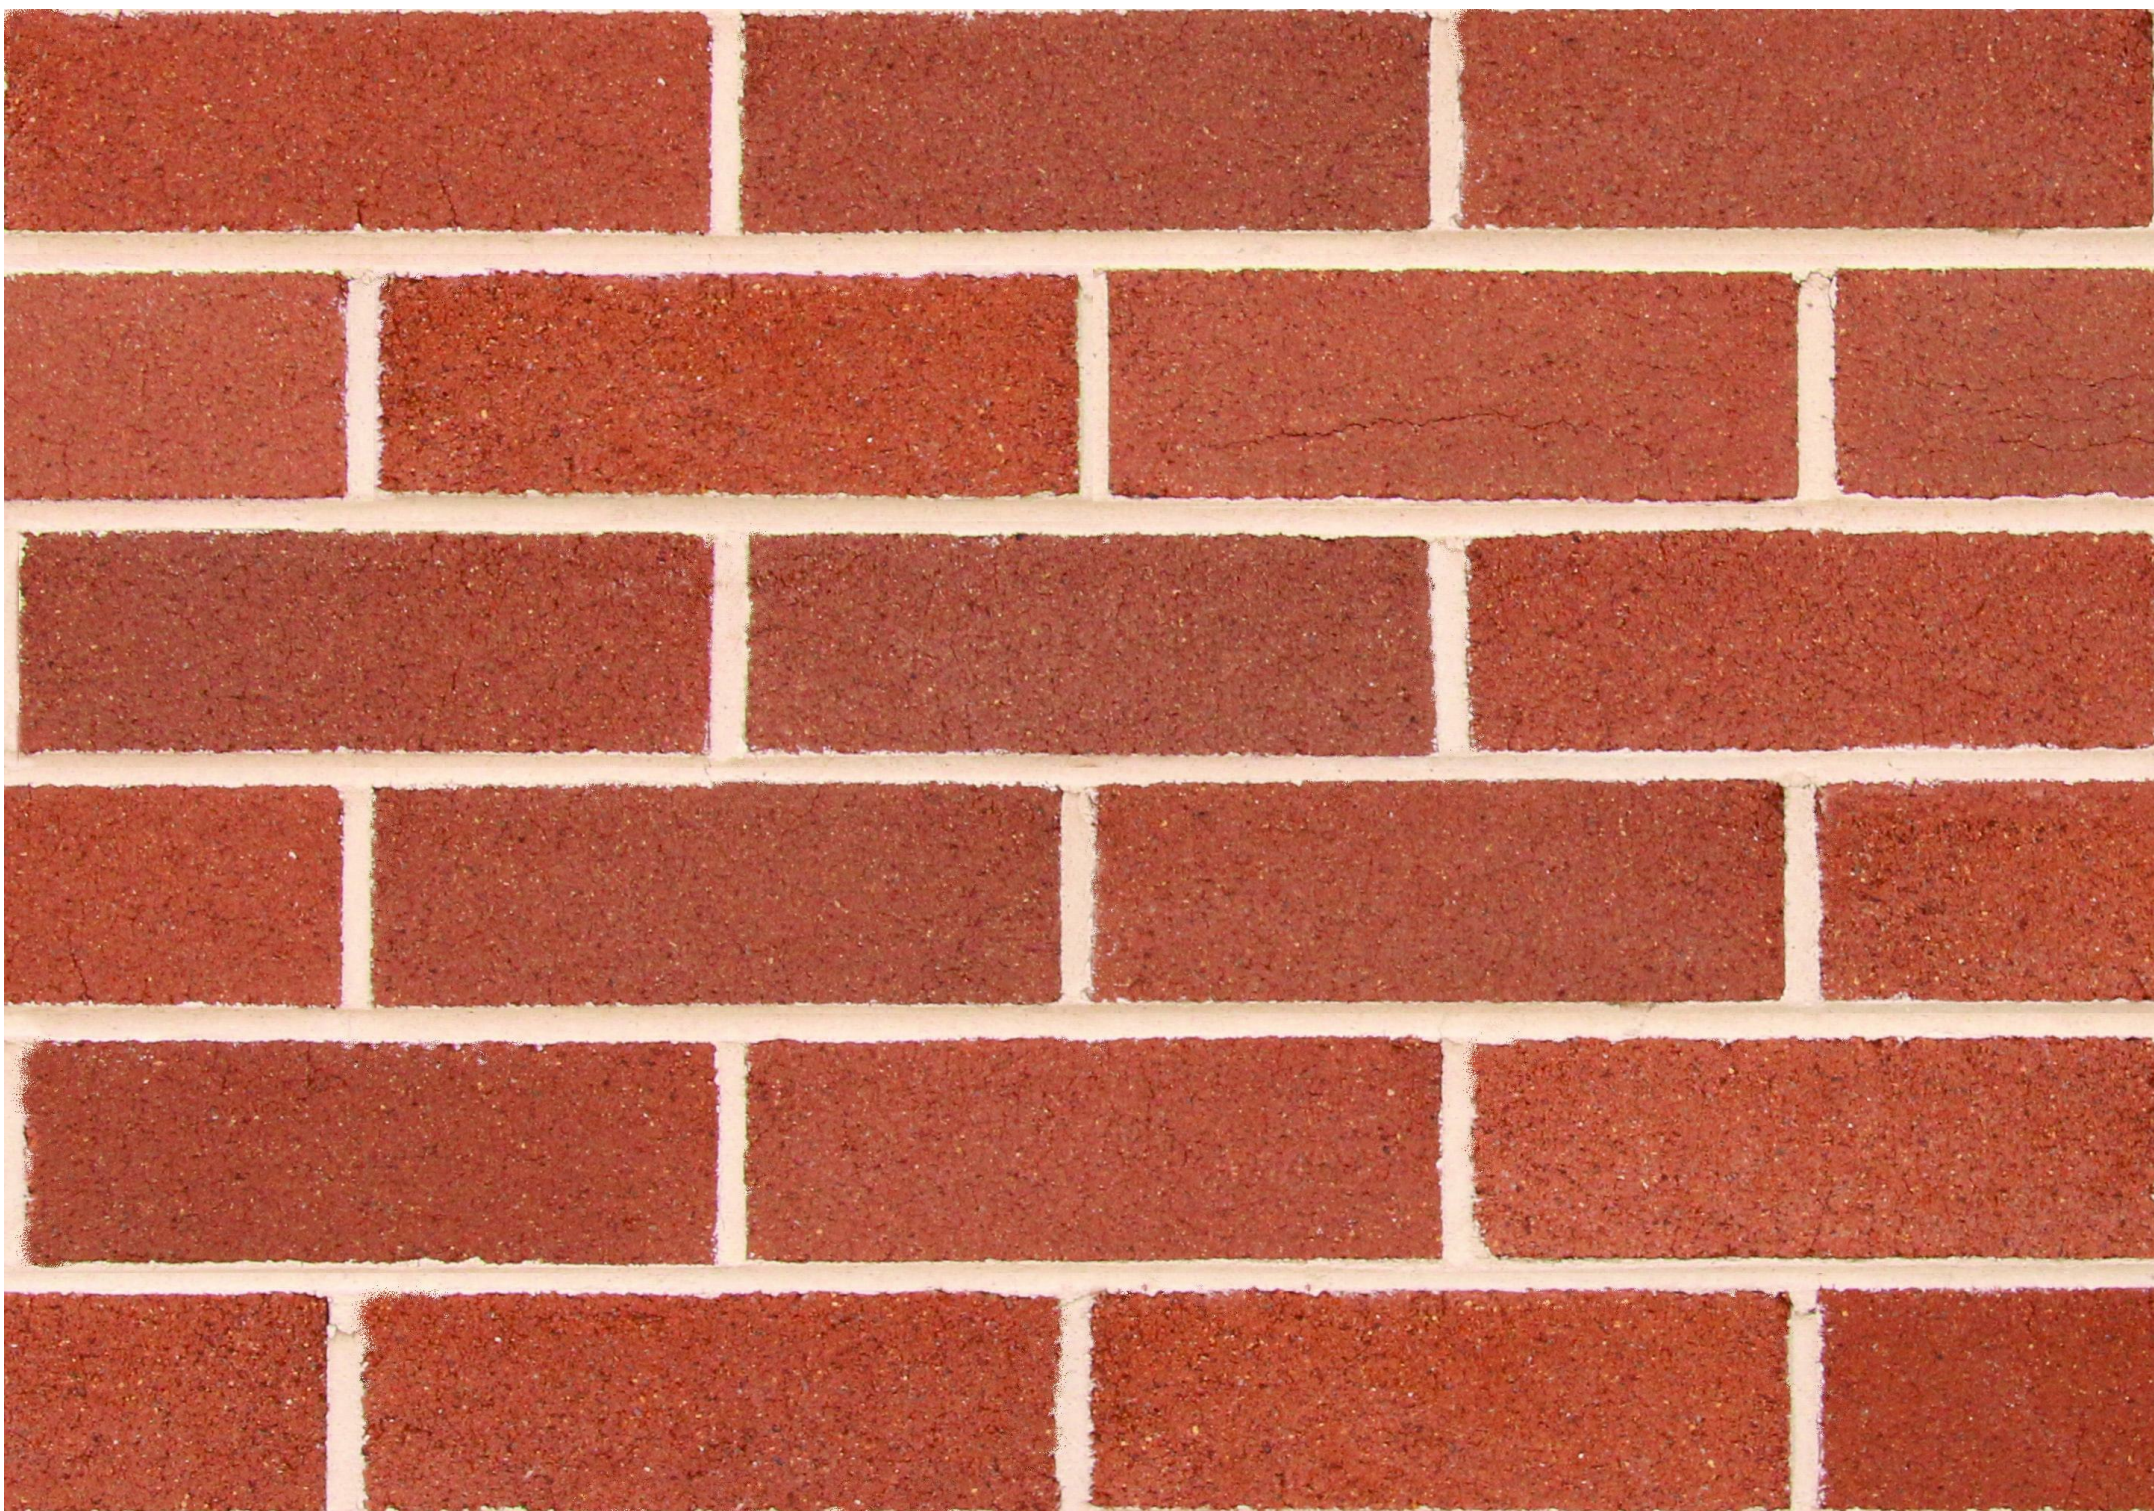

EXTERNAL MATERIALS LEGEND

1. CONC

Off-form Concrete
finish: Natural
2. BRK1

Face Brickwork
'Bowral Capitol Red'
finish: Natural
3. CFC

Pre-finished Compressed
Fibre Cement Sheetting
finish: white
4. RFS
MWC

Profiled Metal
Sheeting/Cladding
finish: light grey
colour TBC
5. PCG

Polycarbonate roof sheeting
finish: Translucent
6. LVR

Aluminium fixed louvre screen
finish: Colorbond to match roof
sheeting
7. GT
DP

Half round Eaves gutter
Downpipe with galv steel sleeve
finish: Colorbond TBC
8. CHS

Exposed Structural Steel
finish: Galvanised or similar
9. AL

Powdercoated Aluminium
finish: white
10. GL

Aluminium framed glazing
finish: Clear Anodised



CHANGE REGISTER

These drawings are the copyright of Cottee Parker Architects Pty Ltd and may not be used, retained or copied without written authority.

DA ISSUE

KEY PLAN


4 ISSUE FOR DA APPROVAL 13/10/21 GK GO GO
ISSUE PURPOSE DATE D. C. A.

TWEED RIVER HIGH SCHOOL

STAGE 2 MAIN WORKS
4 -10 HEFFRON ST, TWEED HEAD SOUTH, NSW
CLIENT - SCHOOL INFRASTRUCTURE NSW

DRAWING TITLE


EXTERNAL FINISHES

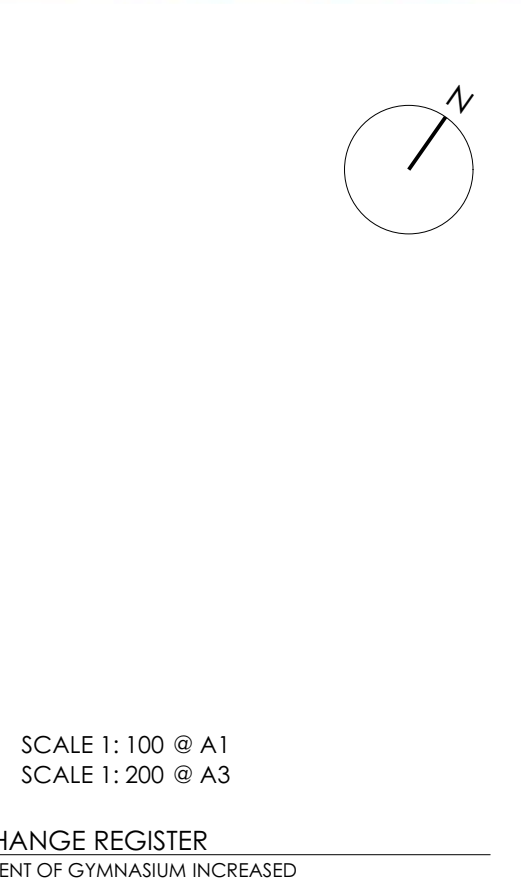

These drawings are the copyright of Cottee Parker Architects Pty Ltd and may not be used, retained or copied without written authority.

DA ISSUE


KEY PLAN

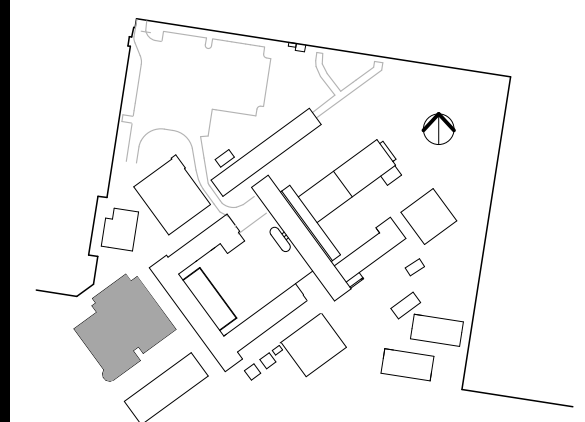

8 ISSUE FOR INFORMATION 02/11/2021 KT MW MW
ISSUE PURPOSE DATE D. C. A.
TWEED RIVER HIGH SCHOOL
STAGE 2 MAIN WORKS
4 - 10 HEFFRON ST, TWEED HEAD SOUTH, NSW
CLIENT - SCHOOL INFRASTRUCTURE NSW

DRAWING TITLE
BUILDING 2 AND BUILDING G GROUND FLOOR PLAN

JOB No 6379 DRAWING No DA-1-2-0201 ISSUE 8

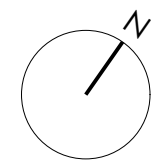


SCALE 1:100 @ A1
SCALE 1:200 @ A3

CHANGE REGISTER
ROOFS AMENDED

These drawings are the copyright of Cottee Parker Architects Pty Ltd and may not be used, retained or copied without written authority.

DA ISSUE

KEY PLAN

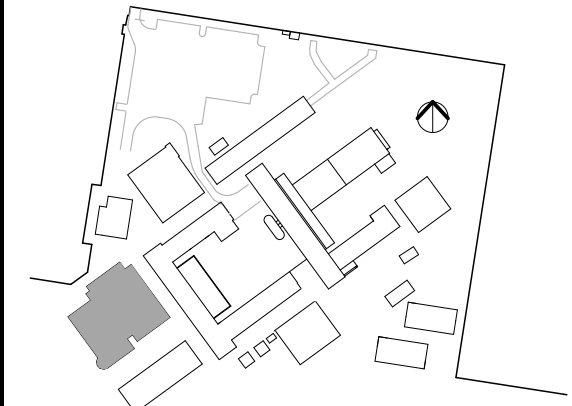



7 ISSUE FOR DA APPROVAL 13/10/21 GK GO GO
ISSUE PURPOSE DATE D. C. A.

TWEED RIVER HIGH SCHOOL
STAGE 2 MAIN WORKS
4 - 10 HEFFRON ST, TWEED HEAD SOUTH, NSW
CLIENT - SCHOOL INFRASTRUCTURE NSW


DRAWING TITLE
BUILDING 2 AND BUILDING G ROOF PLAN

JOB No 6379 DRAWING No DA-1-2-0202 ISSUE 7

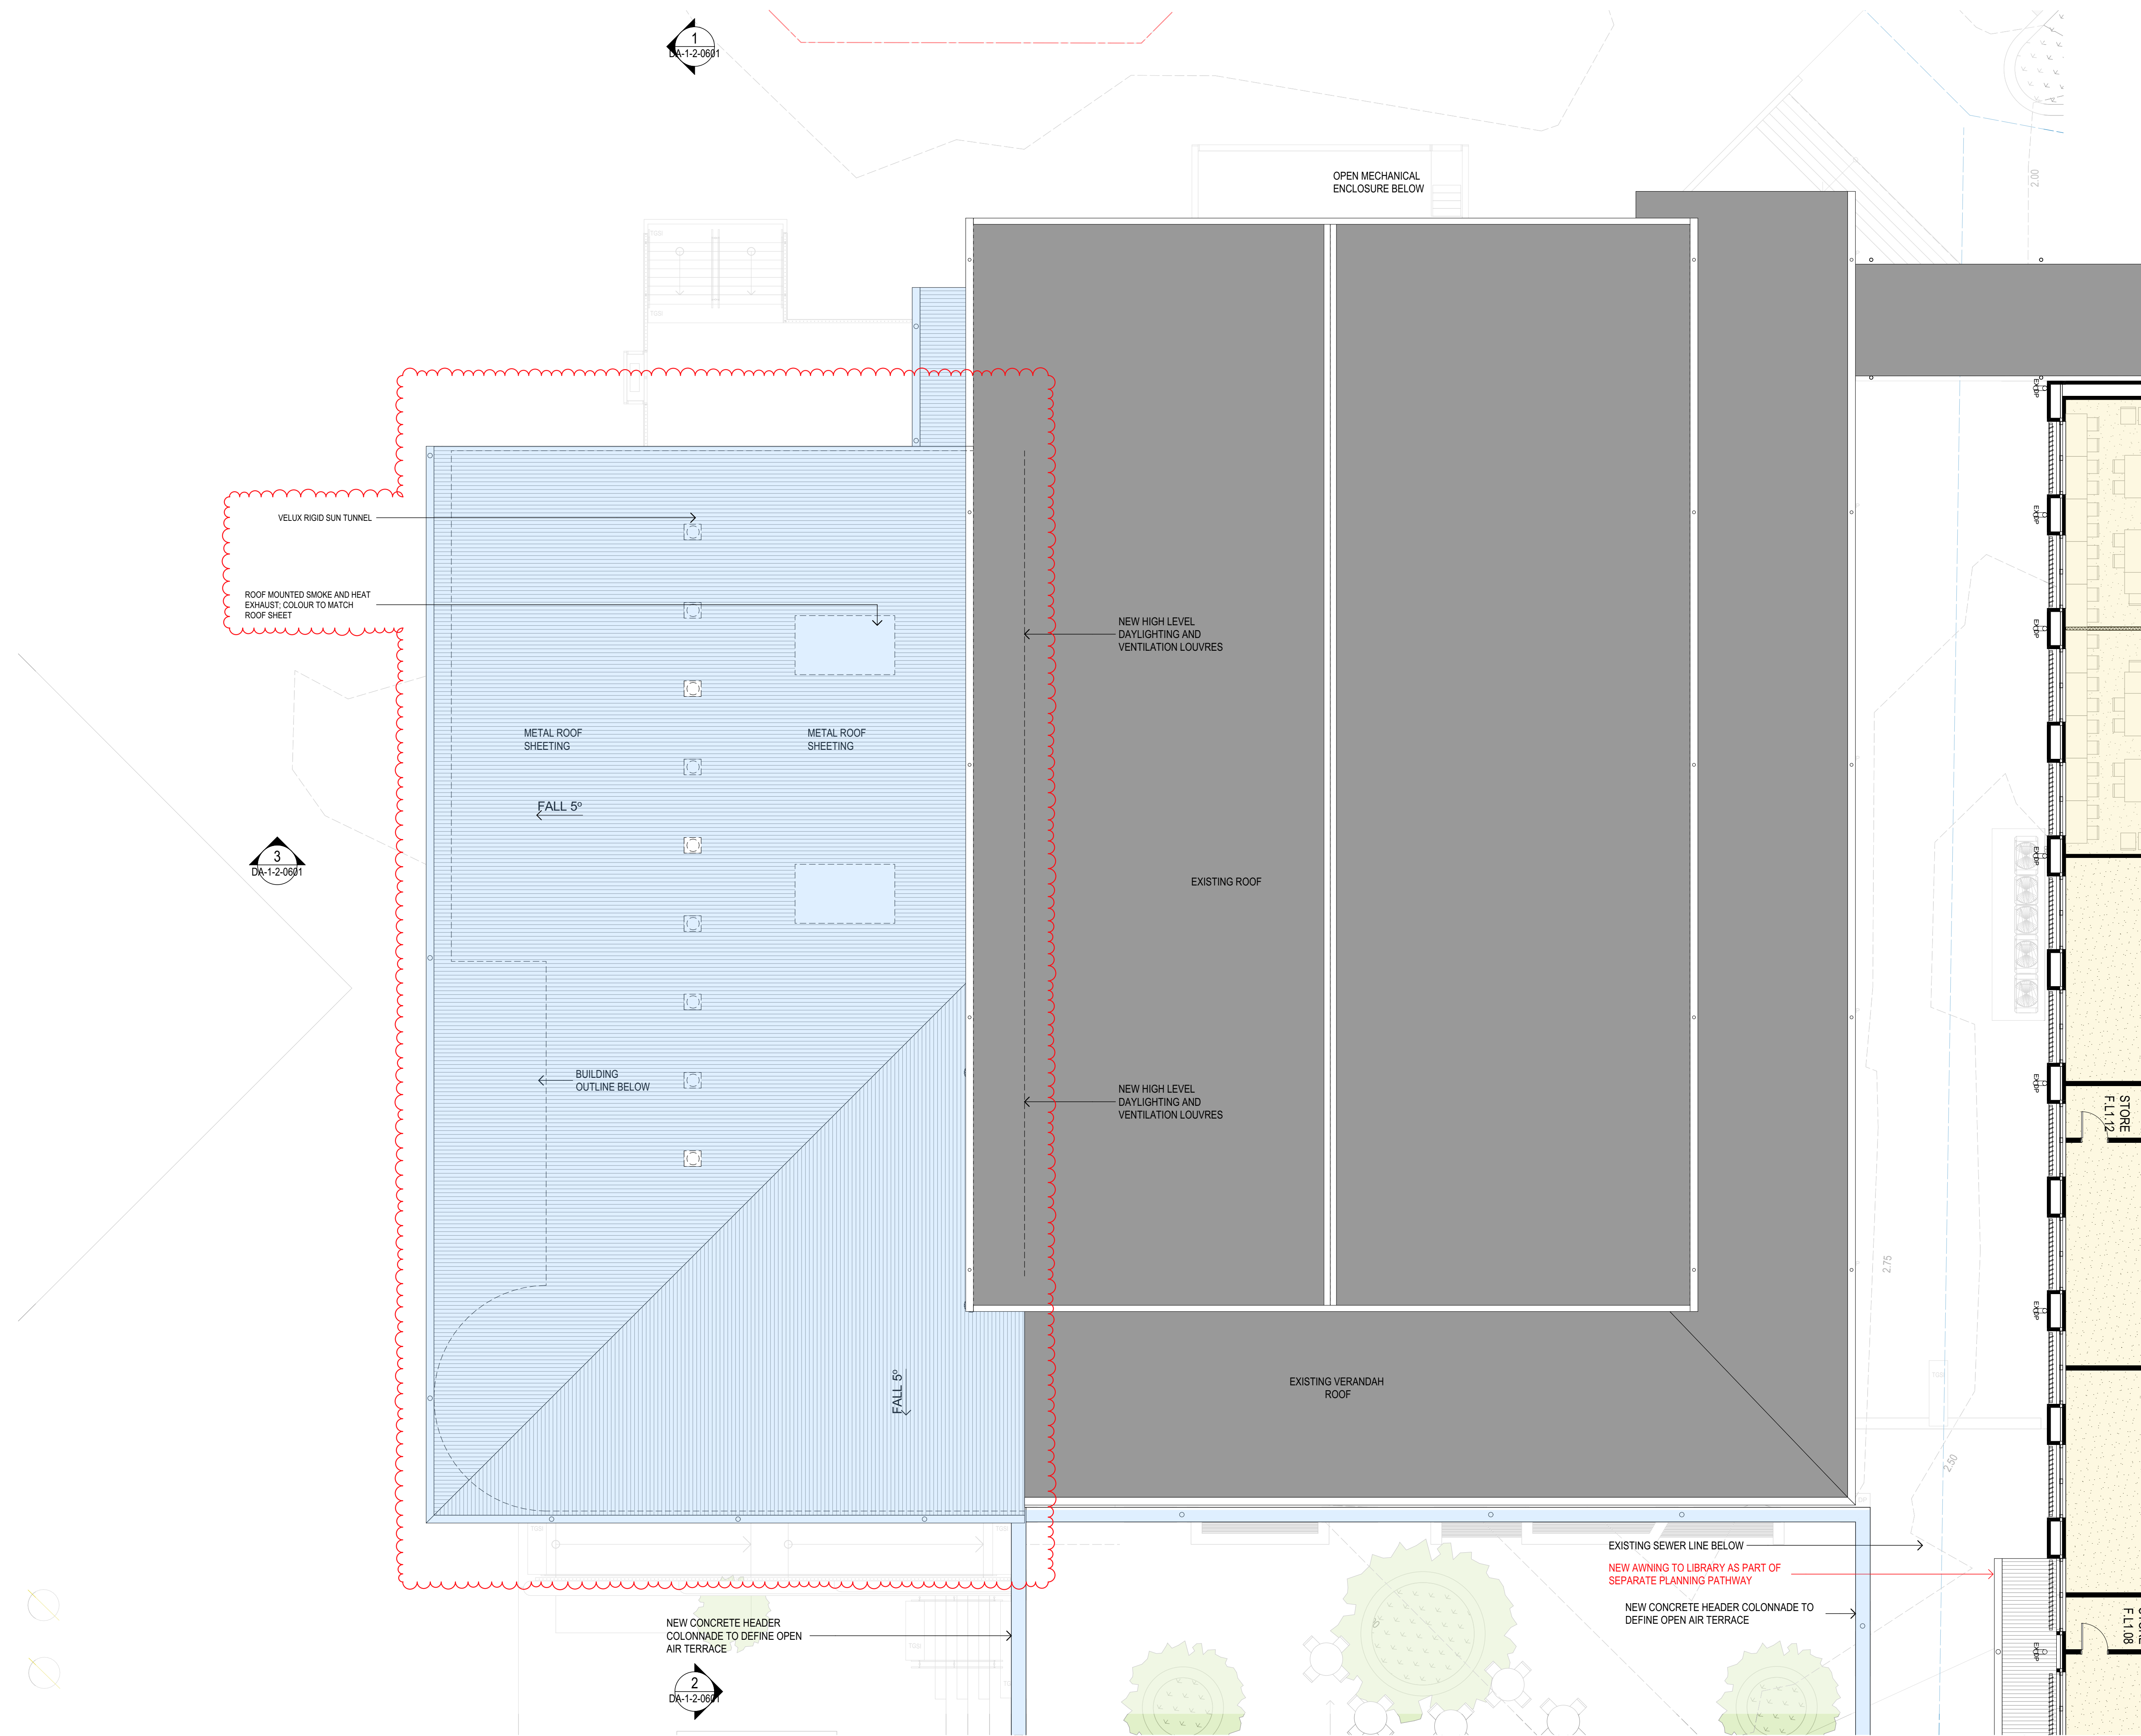


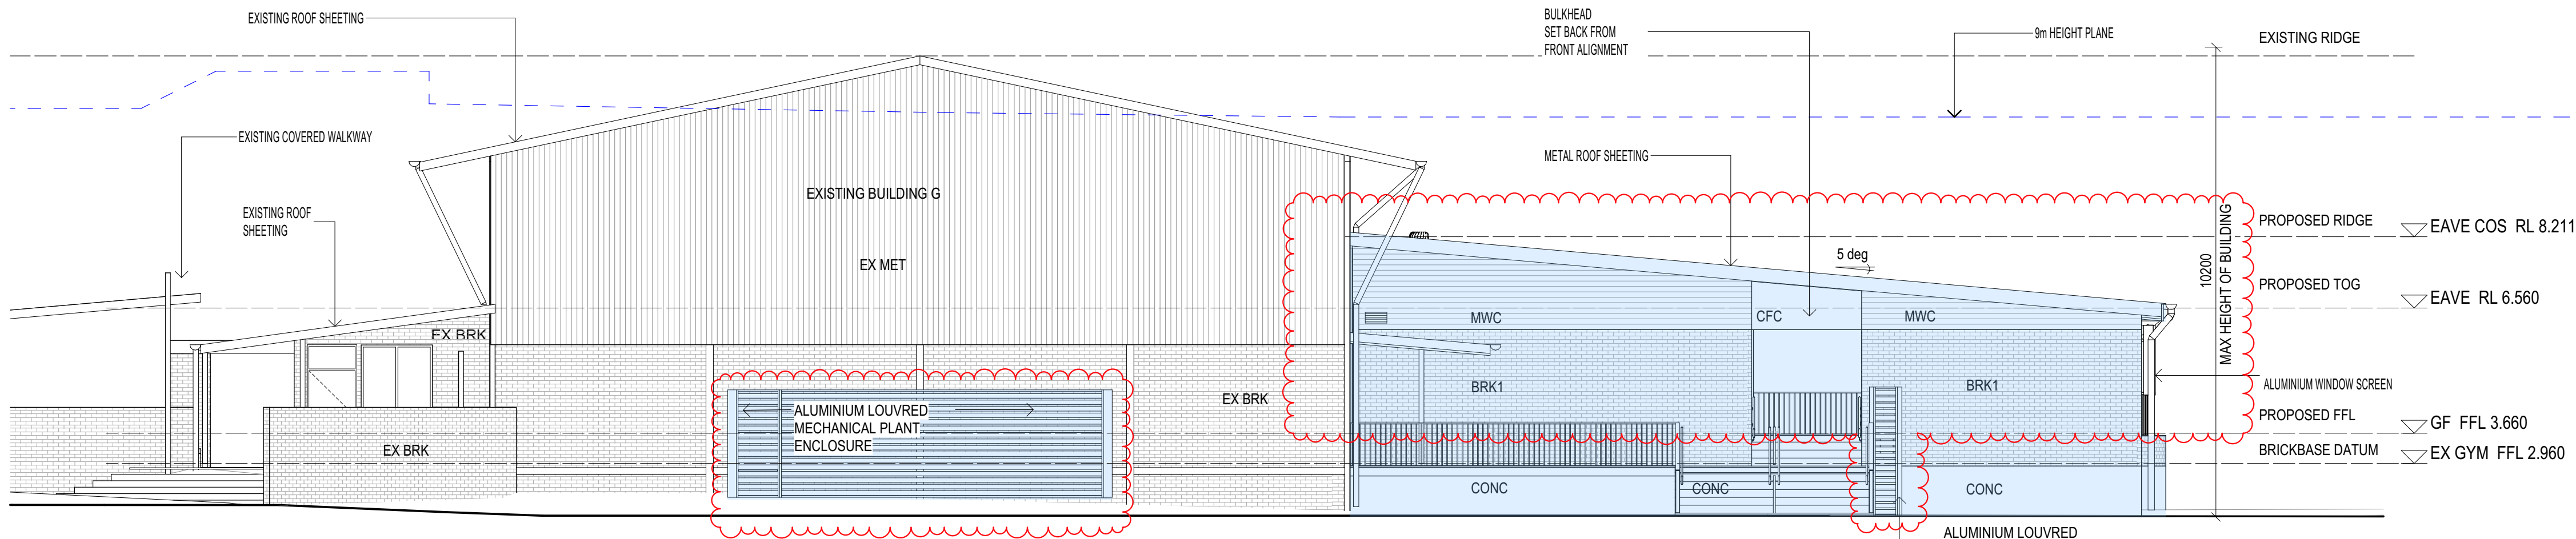


1 **BUILDING VET 2 - NORTH WEST ELEVATION**
SCALE 1:100 @ A1
SCALE 1:200 @ A3

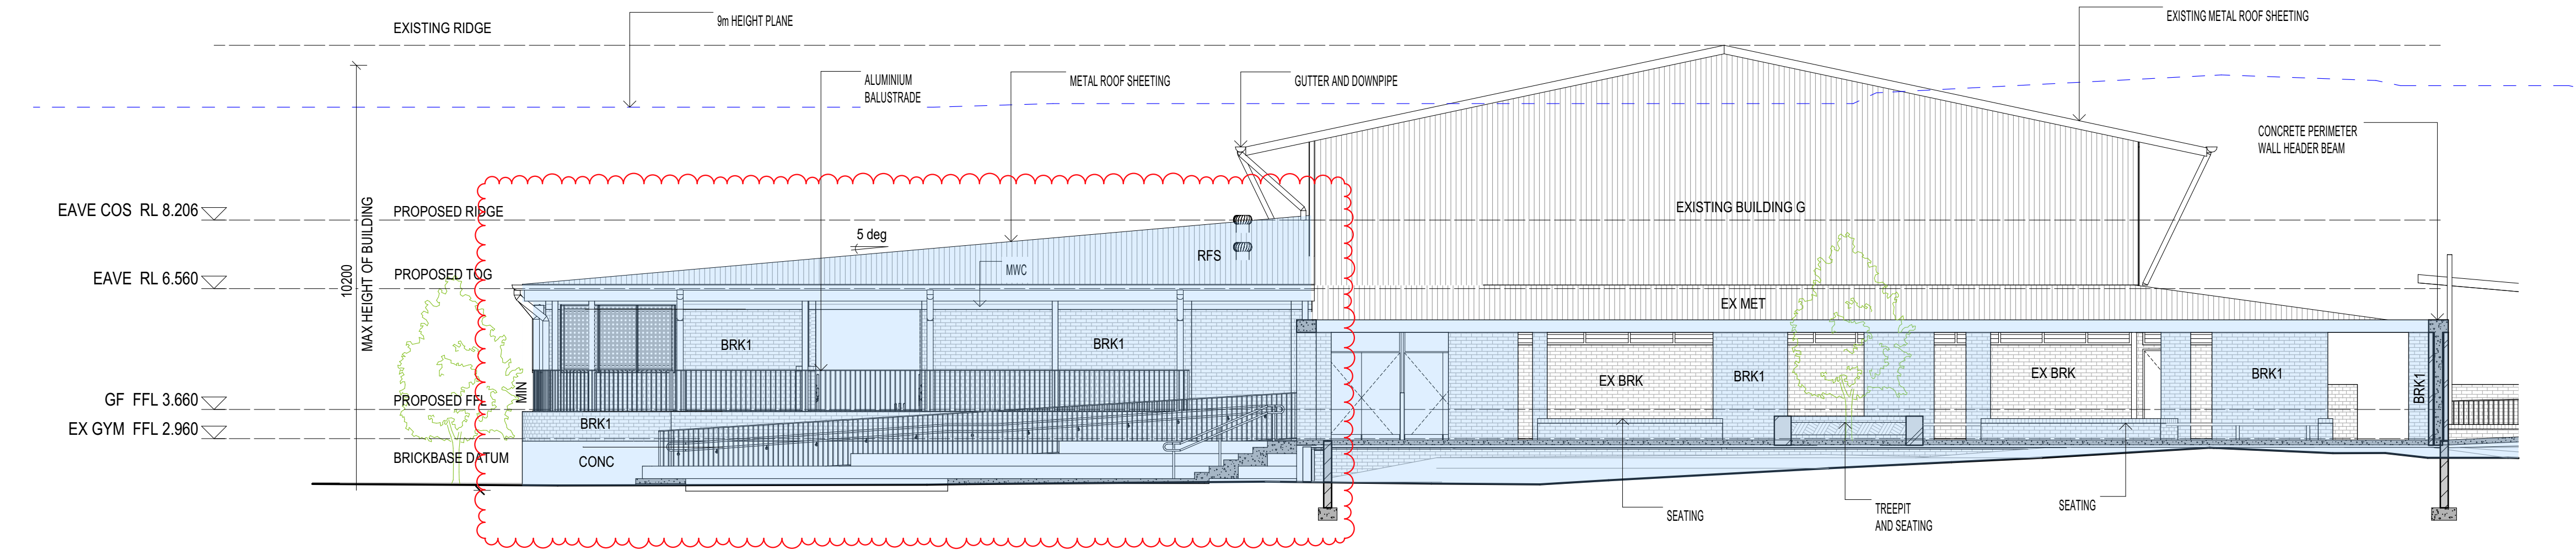

2 **BUILDING VET 2 - SOUTH EAST ELEVATION**
SCALE 1:100 @ A1
SCALE 1:200 @ A3

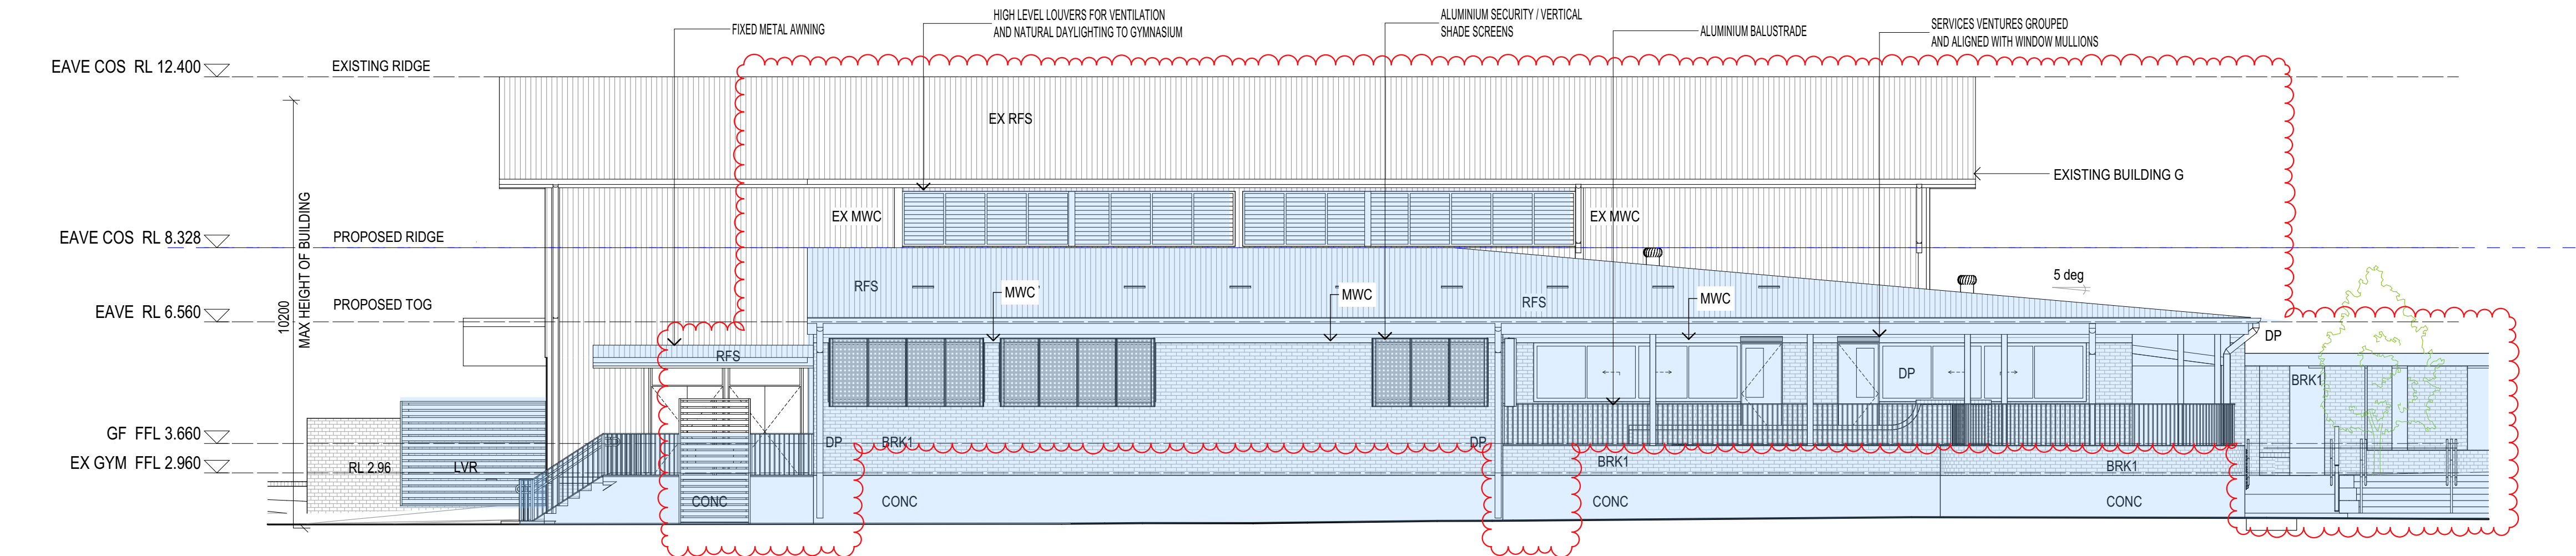

3 **BUILDING VET 2 - SOUTH WEST ELEVATION**
SCALE 1:100 @ A1
SCALE 1:200 @ A3

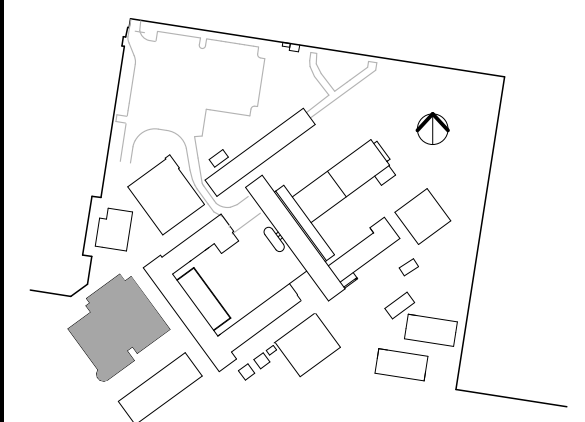



9
8
7
6
5
4
3
2
1


SCALE 1: 100 @ A1
SCALE 1: 200 @ A3

CHANGE REGISTER
NOTES AND DIMENSIONS ADDED

These drawings are the copyright of Cottee Parker Architects Pty Ltd and may not be used, retained or copied without written authority.

DA ISSUE


KEY PLAN

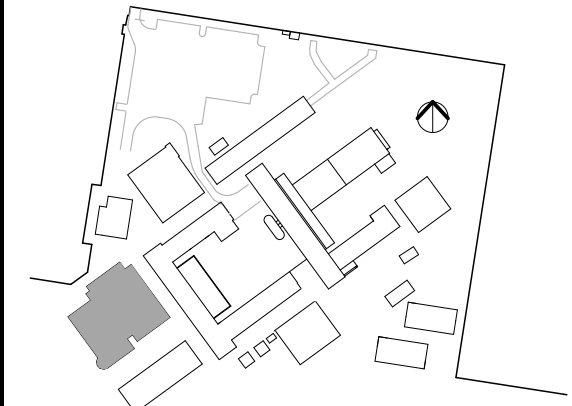


9 ISSUE FOR INFORMATION 02/11/2021 KT MW MW
ISSUE PURPOSE DATE D. C. A.

TWEED RIVER HIGH SCHOOL
STAGE 2 MAIN WORKS
4-10 HEFFRON ST, TWEED HEAD SOUTH, NSW
CLIENT - SCHOOL INFRASTRUCTURE NSW


DRAWING TITLE
BUILDING 2 - SECTIONS

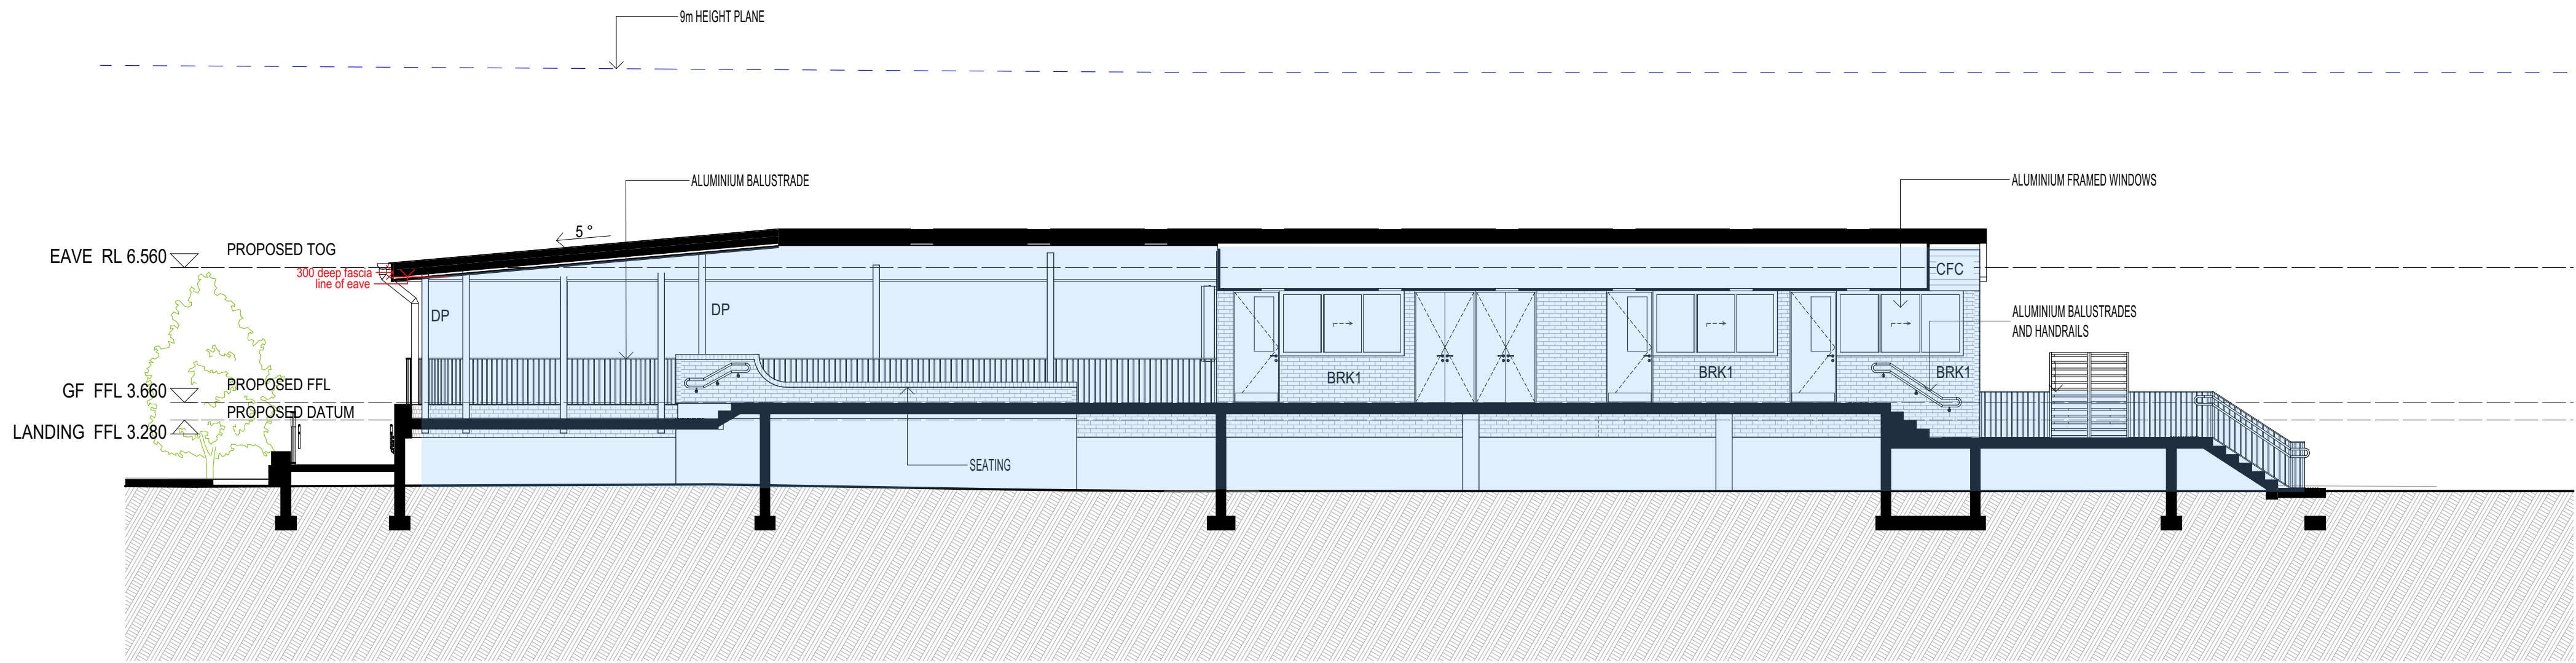

1 **BUILDING VET 2 - SECTION A**
SCALE 1:100 @ A1
SCALE 1:200 @ A3

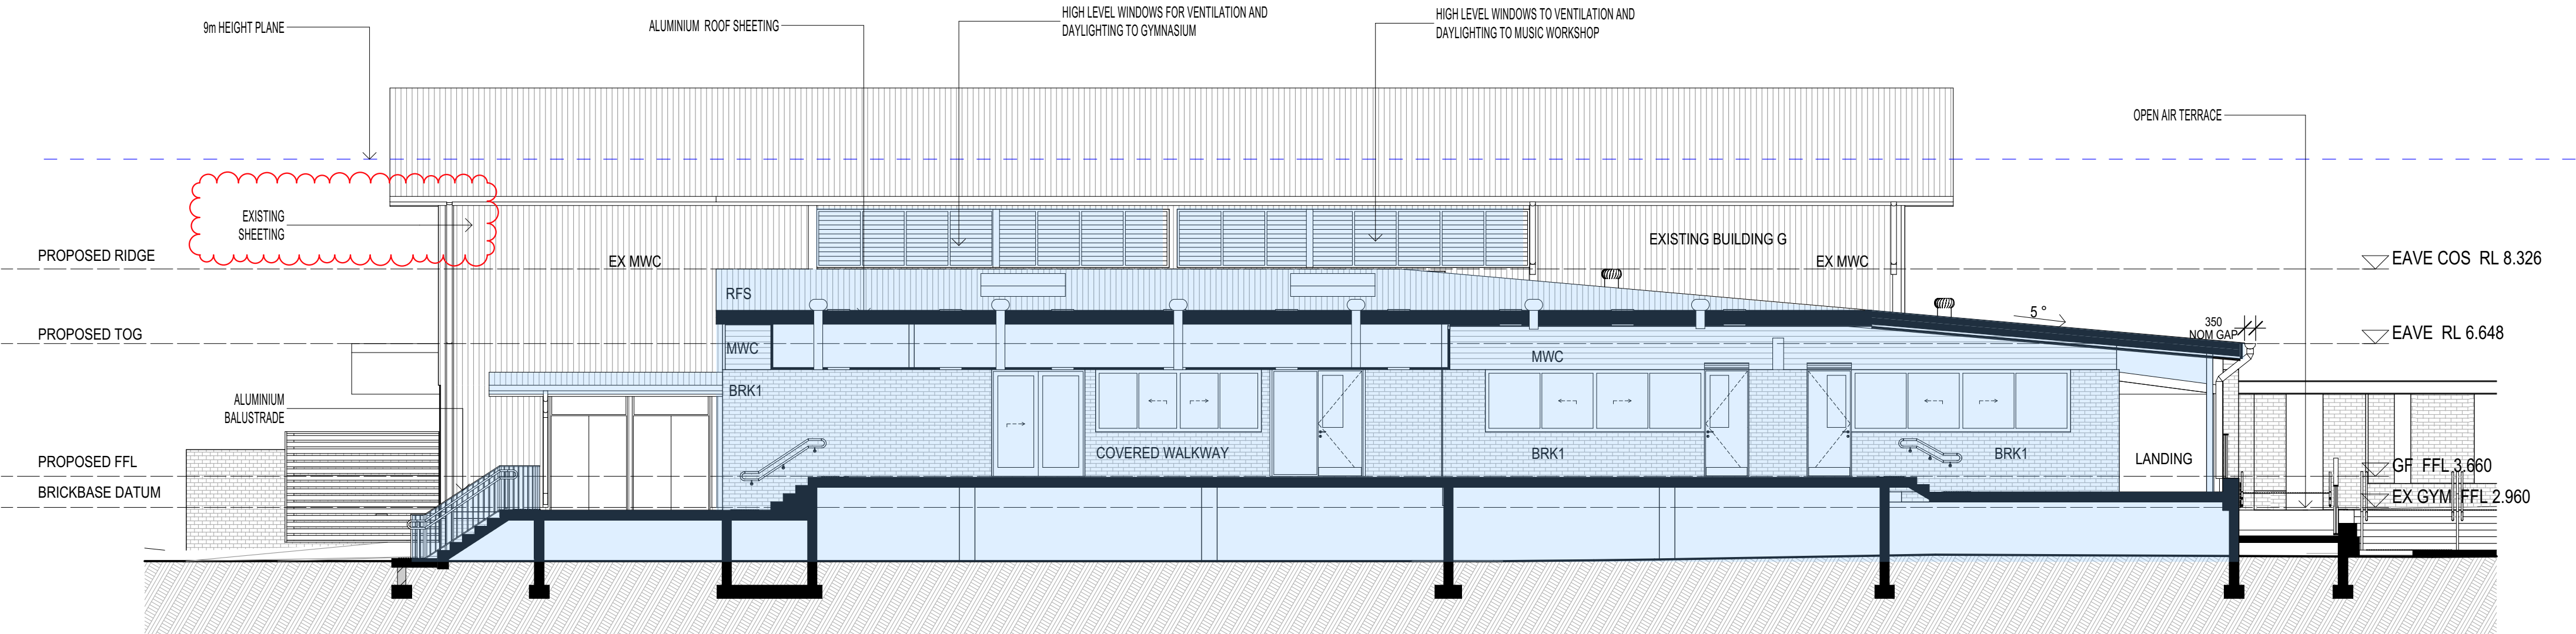

2 **BUILDING VET 2 - SECTION B**
SCALE 1:100 @ A1
SCALE 1:200 @ A3

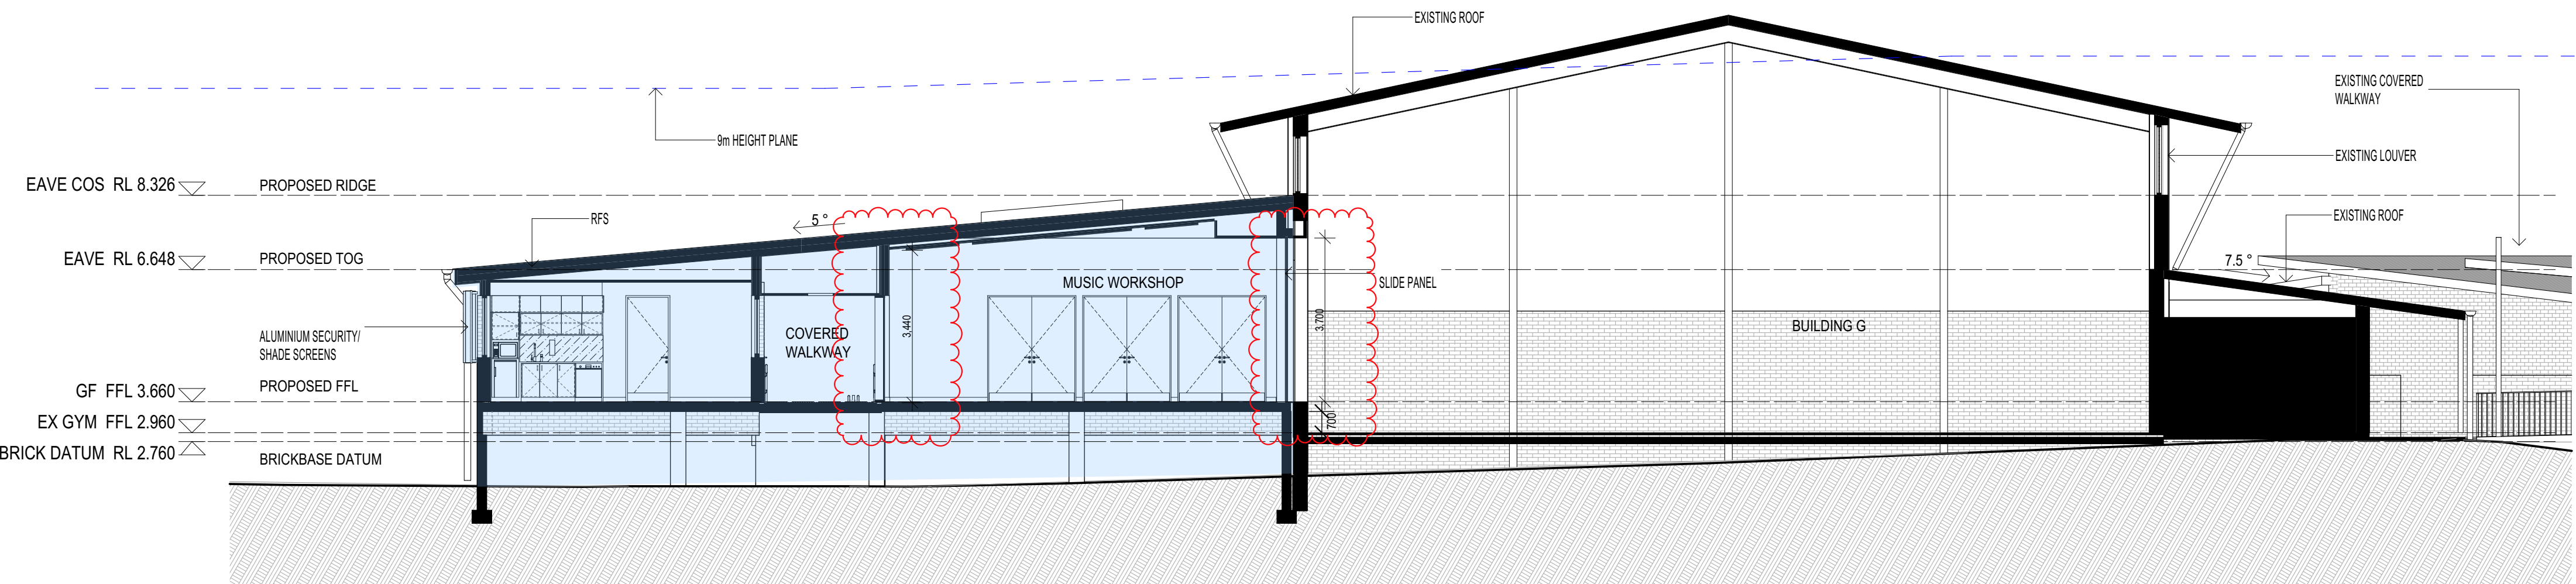

3 **BUILDING VET 2 - SECTION C**
SCALE 1:100 @ A1
SCALE 1:200 @ A3




SCALE 1: 100 @ A1
SCALE 1: 200 @ A3

CHANGE REGISTER
RELOCATED GYMNASIUM DOORS

These drawings are the copyright of Cottee Parker Architects Pty Ltd and may not be used, retained or copied without written authority.

DA ISSUE

KEY PLAN

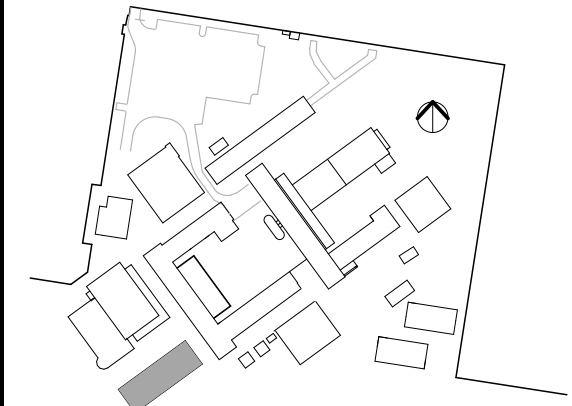


8 ISSUE FOR INFORMATION 02/11/2021 KT MW MW
ISSUE PURPOSE DATE D. C. A.

TWEED RIVER HIGH SCHOOL
STAGE 2 MAIN WORKS
4 - 10 HEFFRON ST, TWEED HEAD SOUTH, NSW
CLIENT - SCHOOL INFRASTRUCTURE NSW

DRAWING TITLE
BUILDING 3 GROUND FLOOR PLAN

JOB No 6379 DRAWING No DA-1-3-0201 ISSUE 8

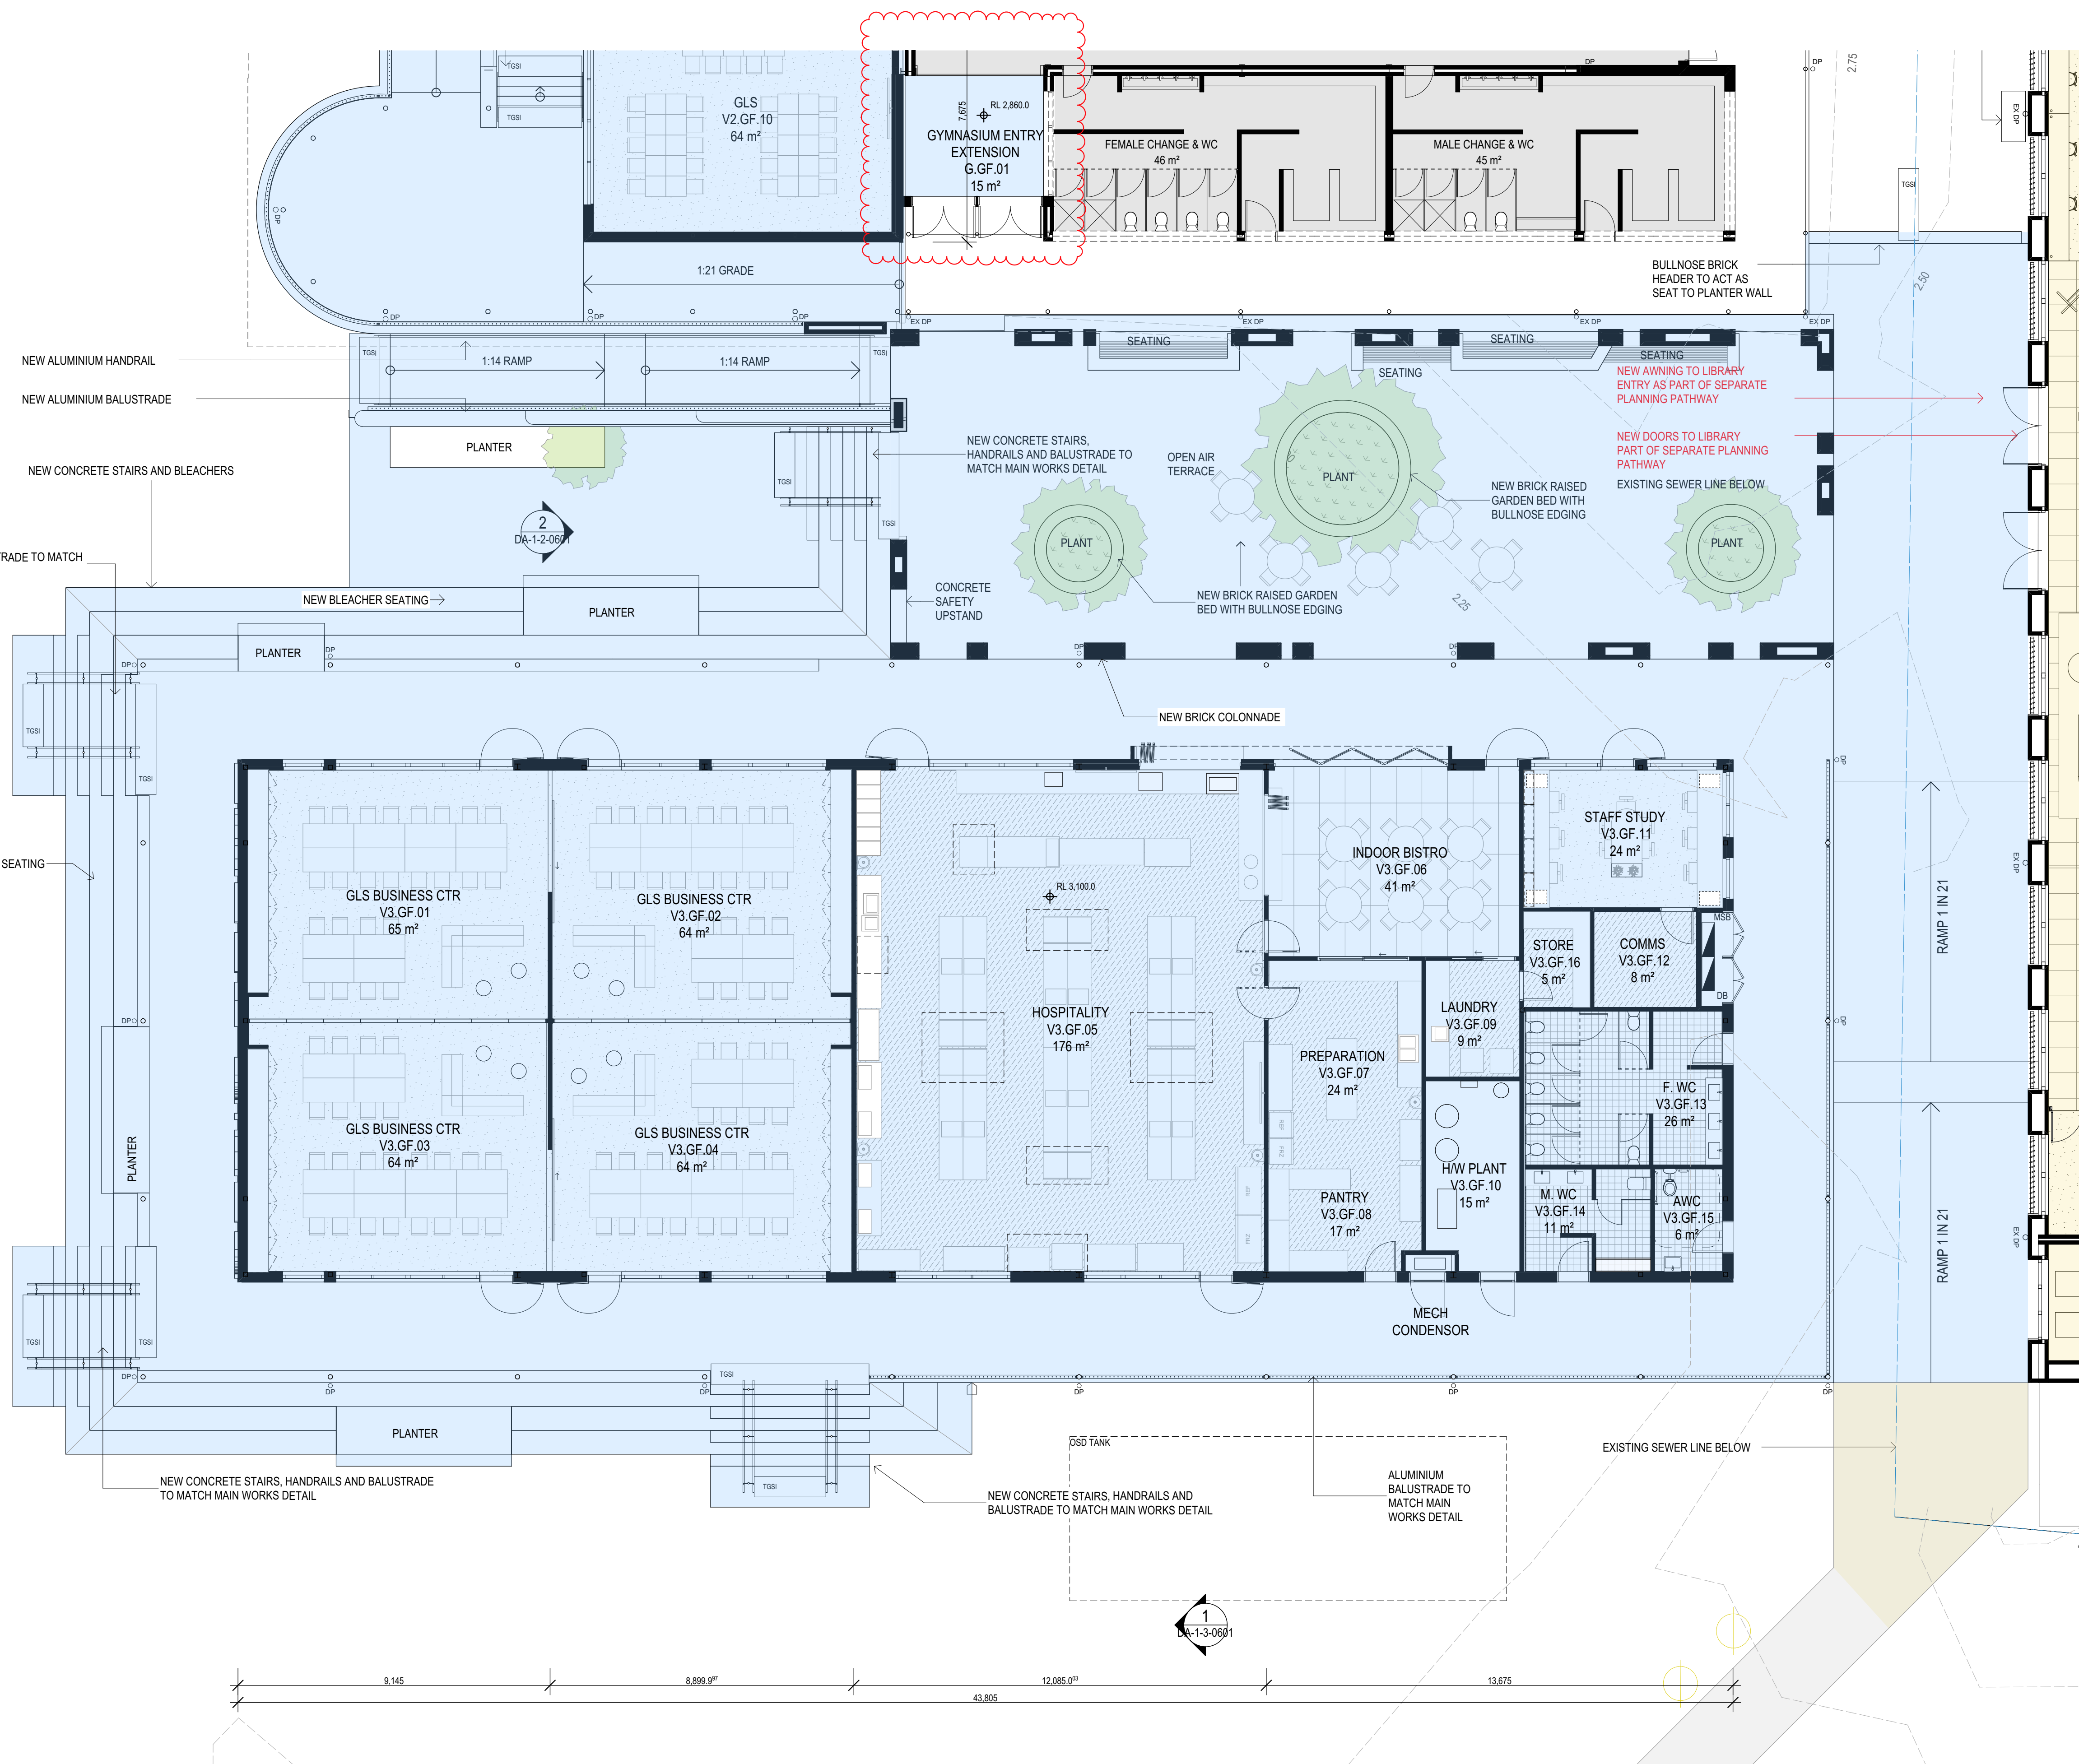




SCALE 1: 100 @ A1
SCALE 1: 200 @ A3

CHANGE REGISTER
EXTENT OF COLONNADE AMENDED
MECHANICAL SERVICES UPDATED

These drawings are the copyright of Cottee Parker Architects Pty Ltd and may not be used, retained or copied without written authority.

DA ISSUE


KEY PLAN

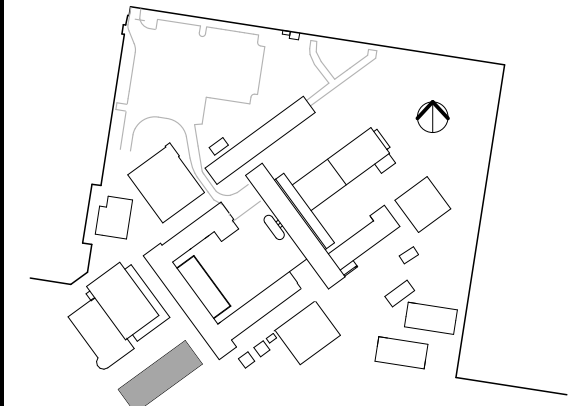


7	ISSUE FOR DA APPROVAL	13/10/21	GK	GO	GO
ISSUE PURPOSE	DATE	D.	C.	A.	


TWEED RIVER HIGH SCHOOL
STAGE 2 MAIN WORKS
4 - 10 HEFFRON ST, TWEED HEAD SOUTH, NSW
CLIENT - SCHOOL INFRASTRUCTURE NSW

DRAWING TITLE
BUILDING 3 ROOF PLAN

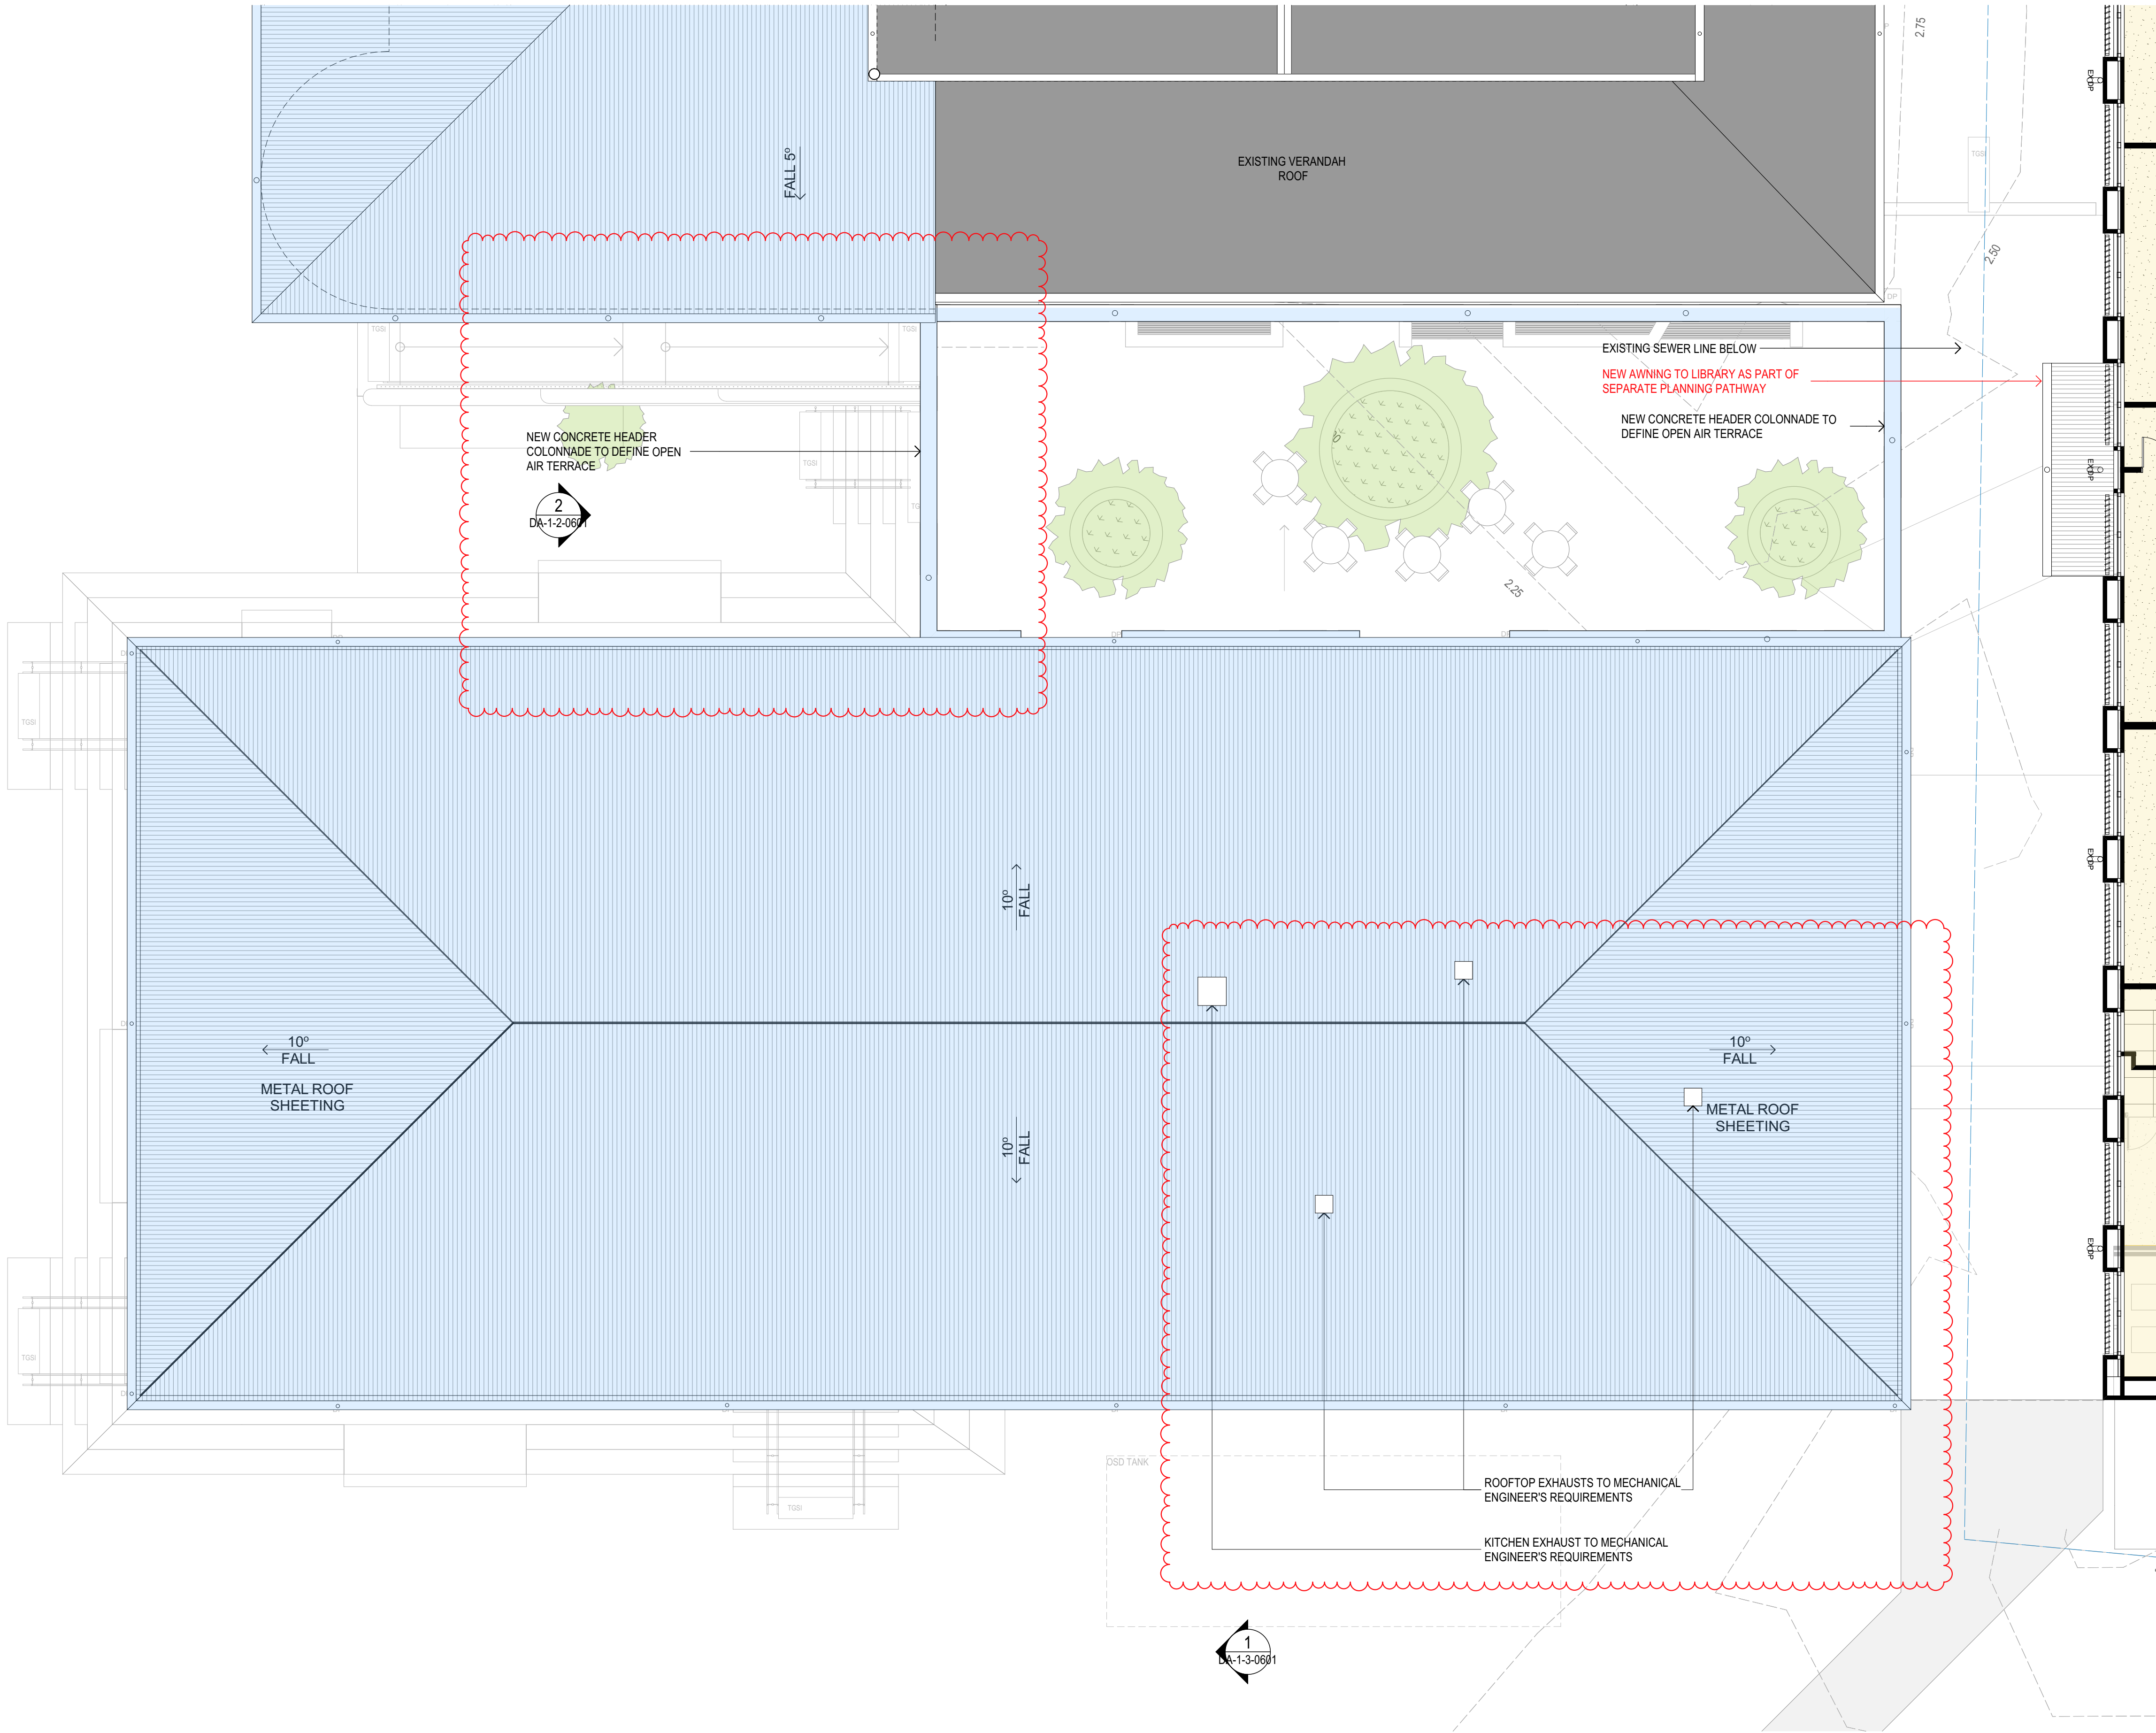


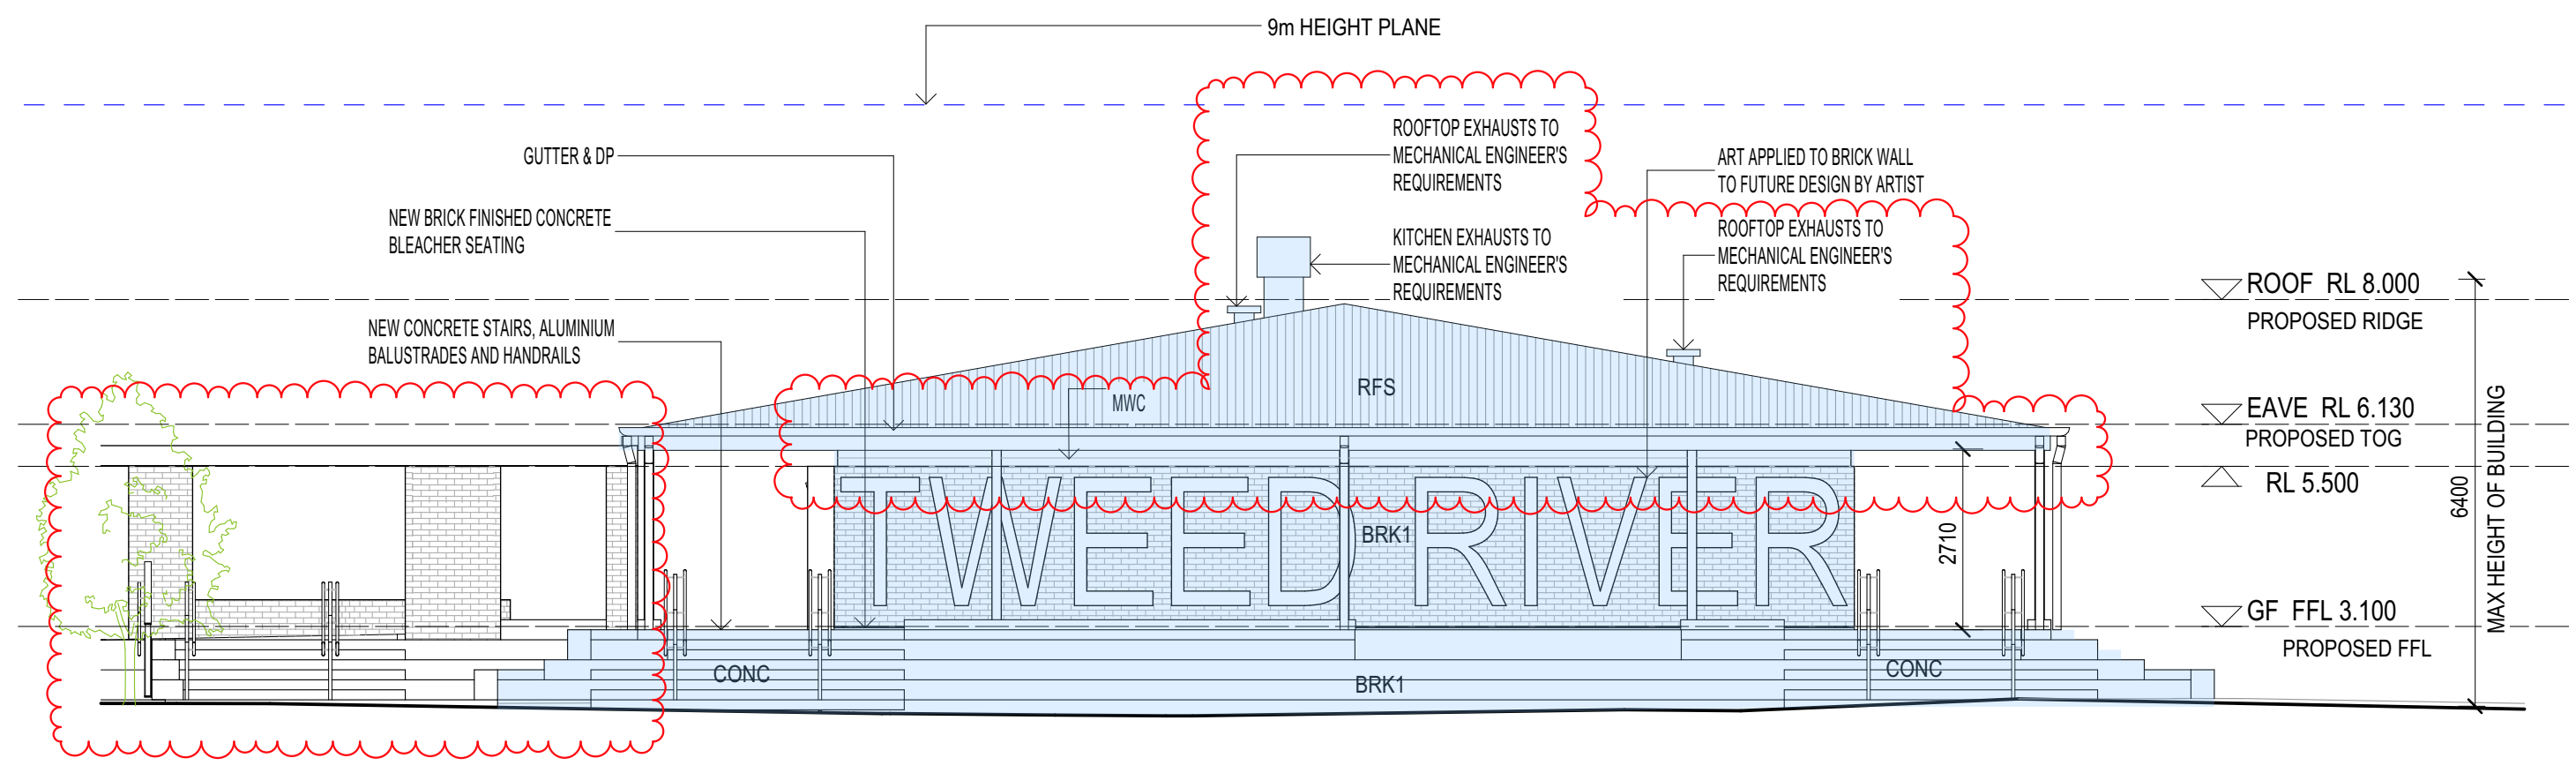


1 BUILDING V3 - SOUTH WEST ELEVATION
SCALE 1:100 @ A1
SCALE 1:200 @ A3

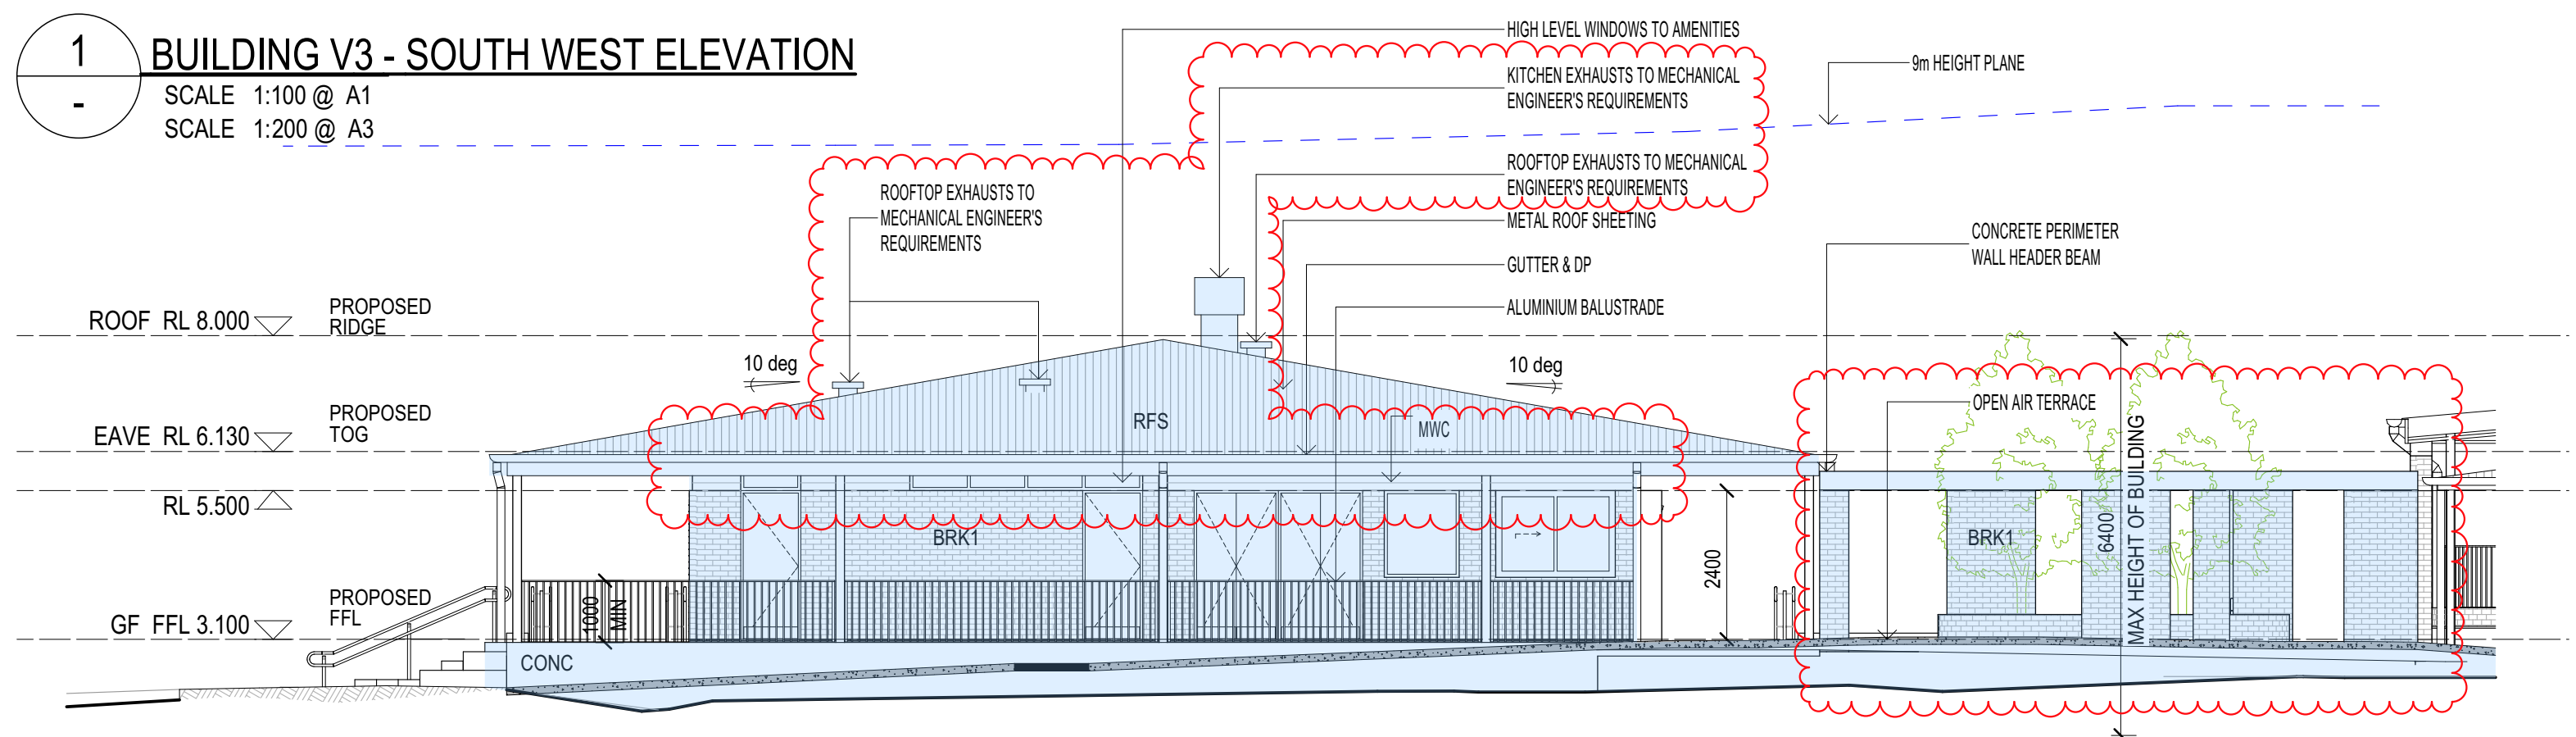

2 BUILDING V3 - NORTH EAST ELEVATION
SCALE 1:100 @ A1
SCALE 1:200 @ A3

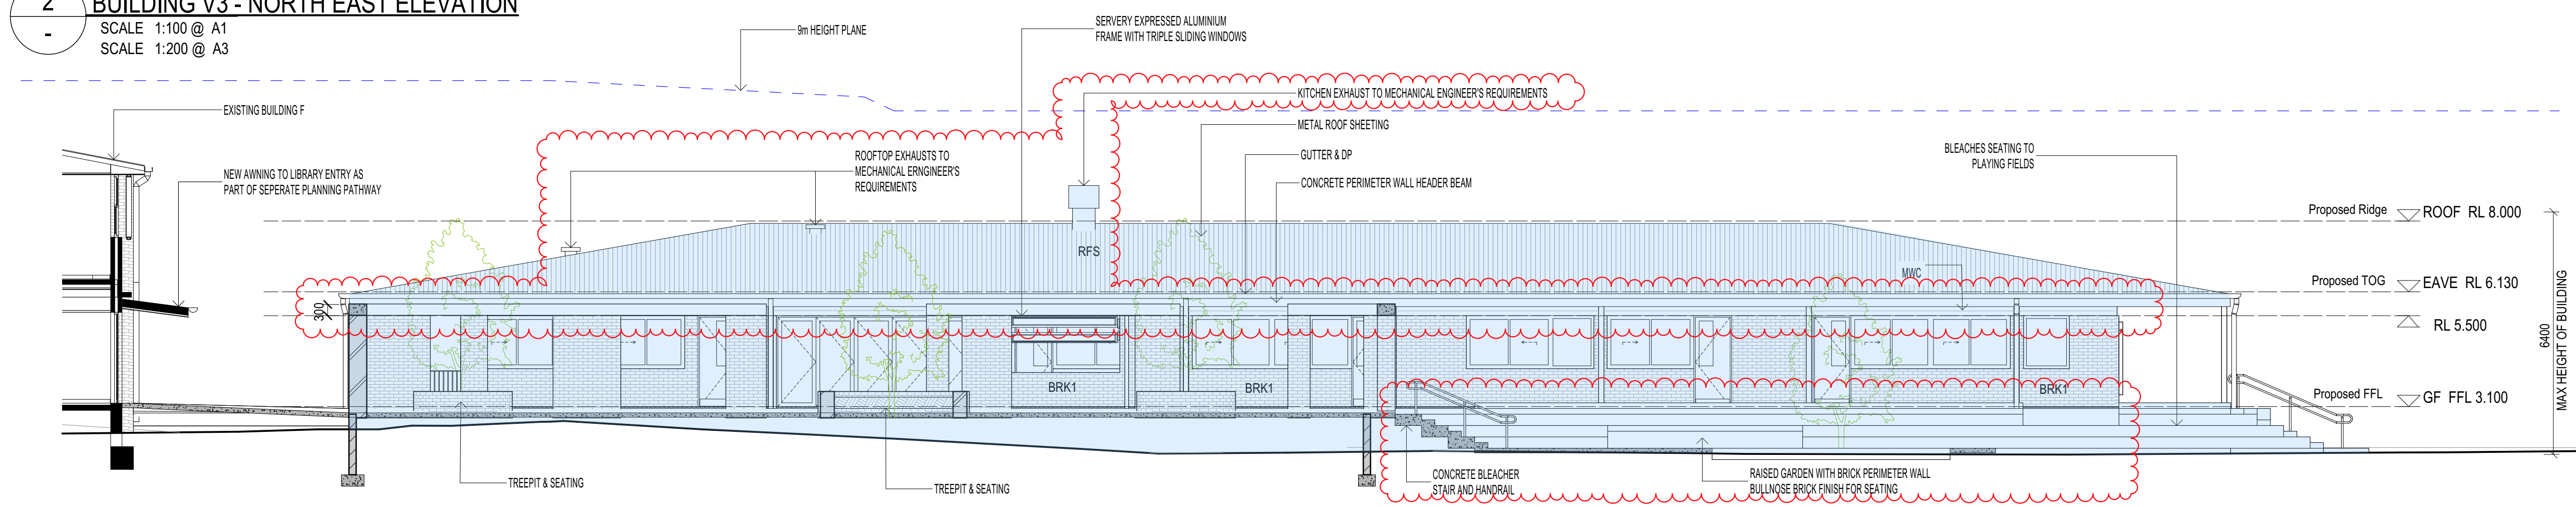

3 BUILDING V3 - NORTH WEST ELEVATION
SCALE 1:100 @ A1
SCALE 1:200 @ A3

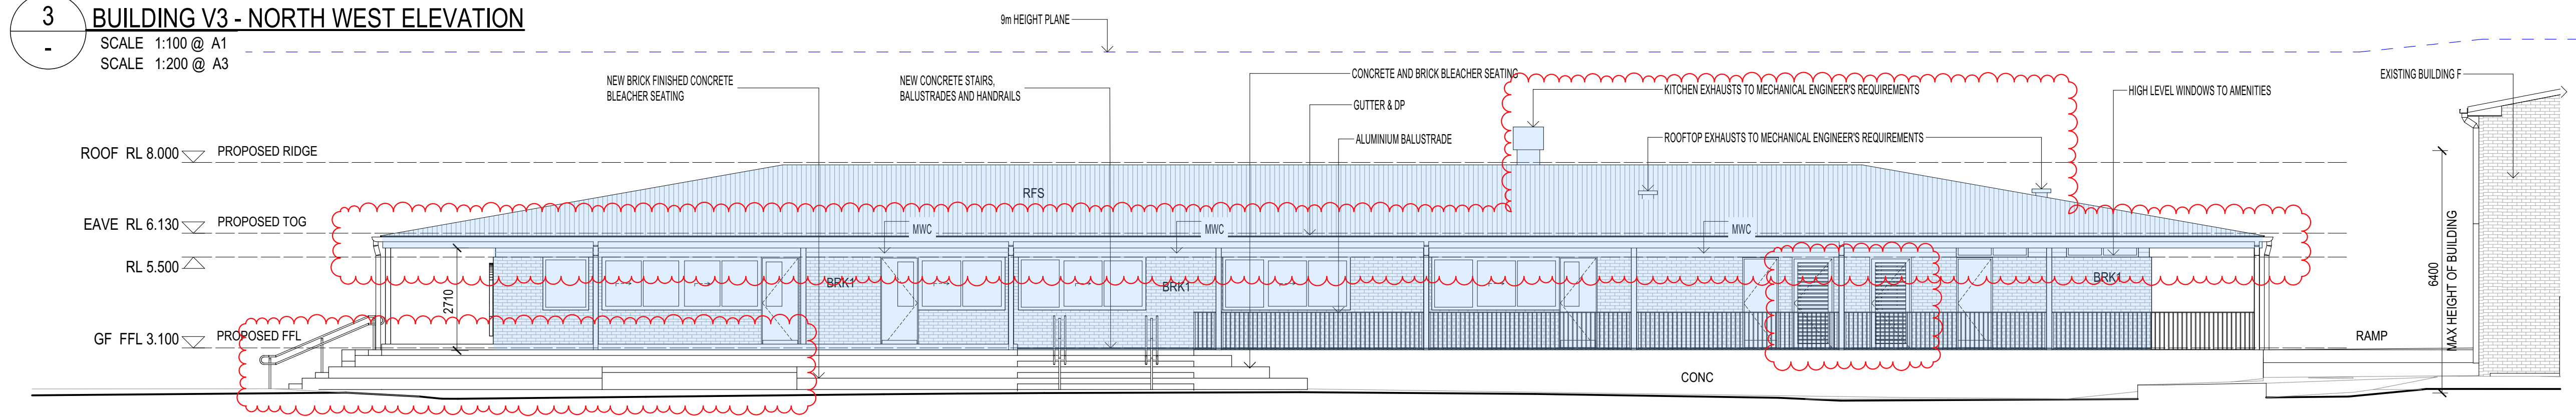

4 BUILDING V3 - SOUTH EAST ELEVATION
SCALE 1:100 @ A1
SCALE 1:200 @ A3


SCALE 1:100 @ A1
SCALE 1:200 @ A3

CHANGE REGISTER
OPEN AIR TERRACE, EXTERNAL WORKS UPDATED
MECHANICAL SERVICES UPDATED
LOUVRED DOOR ADDED
BLEACHERS, LANDSCAPING UPDATED
BLEACHERS, LANDSCAPING UPDATED
FINISHES AMENDED

These drawings are the copyright of Cottee Parker Architects Pty Ltd and may not be used, retained or copied without written authority.

DA ISSUE

KEY PLAN

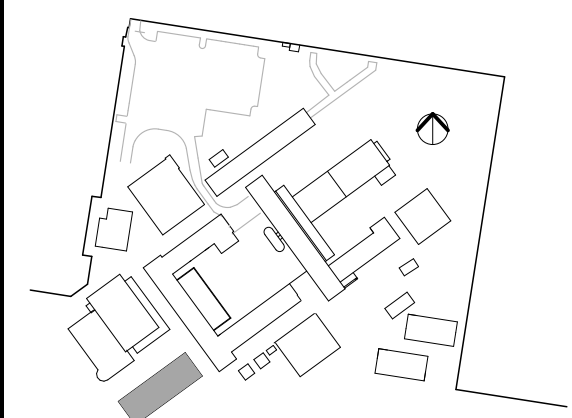


8 ISSUE FOR DA APPROVAL 13/10/21 GK GO GO
ISSUE PURPOSE DATE D. C. A.


TWEEED RIVER HIGH SCHOOL
STAGE 2 MAIN WORKS
4 - 10 HEFFRON ST, TWEEED HEAD SOUTH, NSW
CLIENT - SCHOOL INFRASTRUCTURE NSW

DRAWING TITLE
BUILDING 3 - ELEVATIONS


JOB No 6379 DRAWING No DA-1-3-0501 ISSUE 8

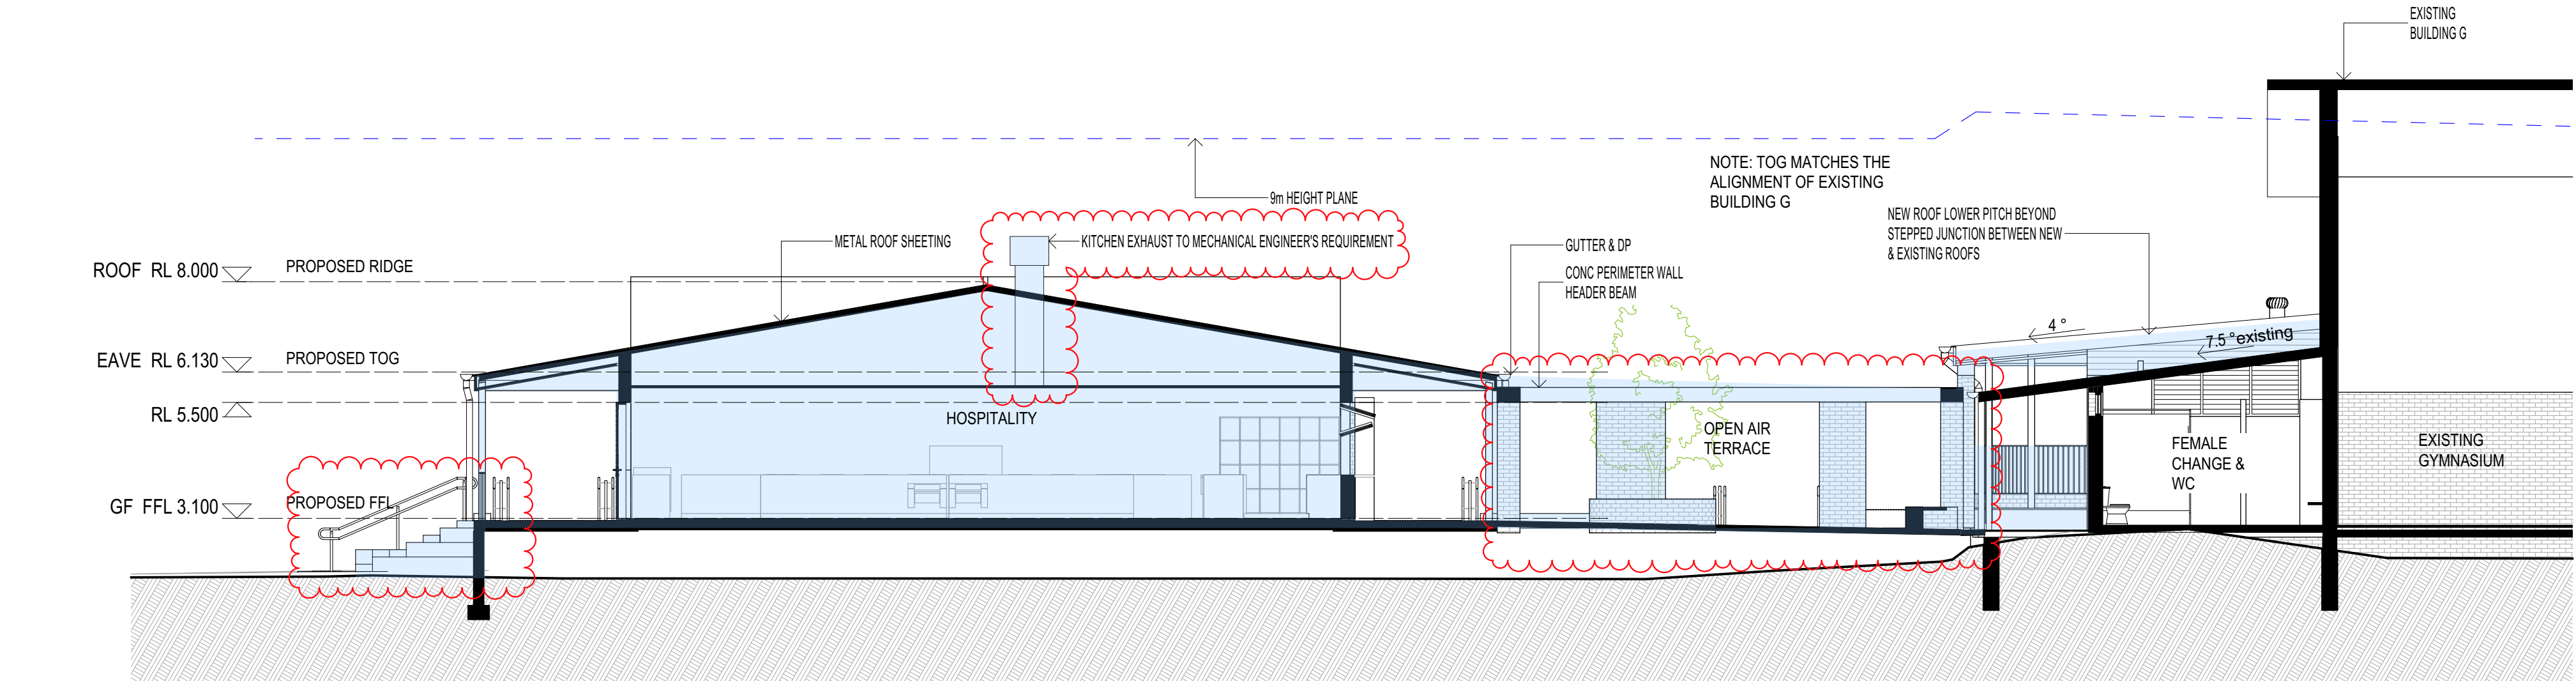

1 **BUILDING V3 - SECTION A**
SCALE 1:100 @ A1
SCALE 1:200 @ A3

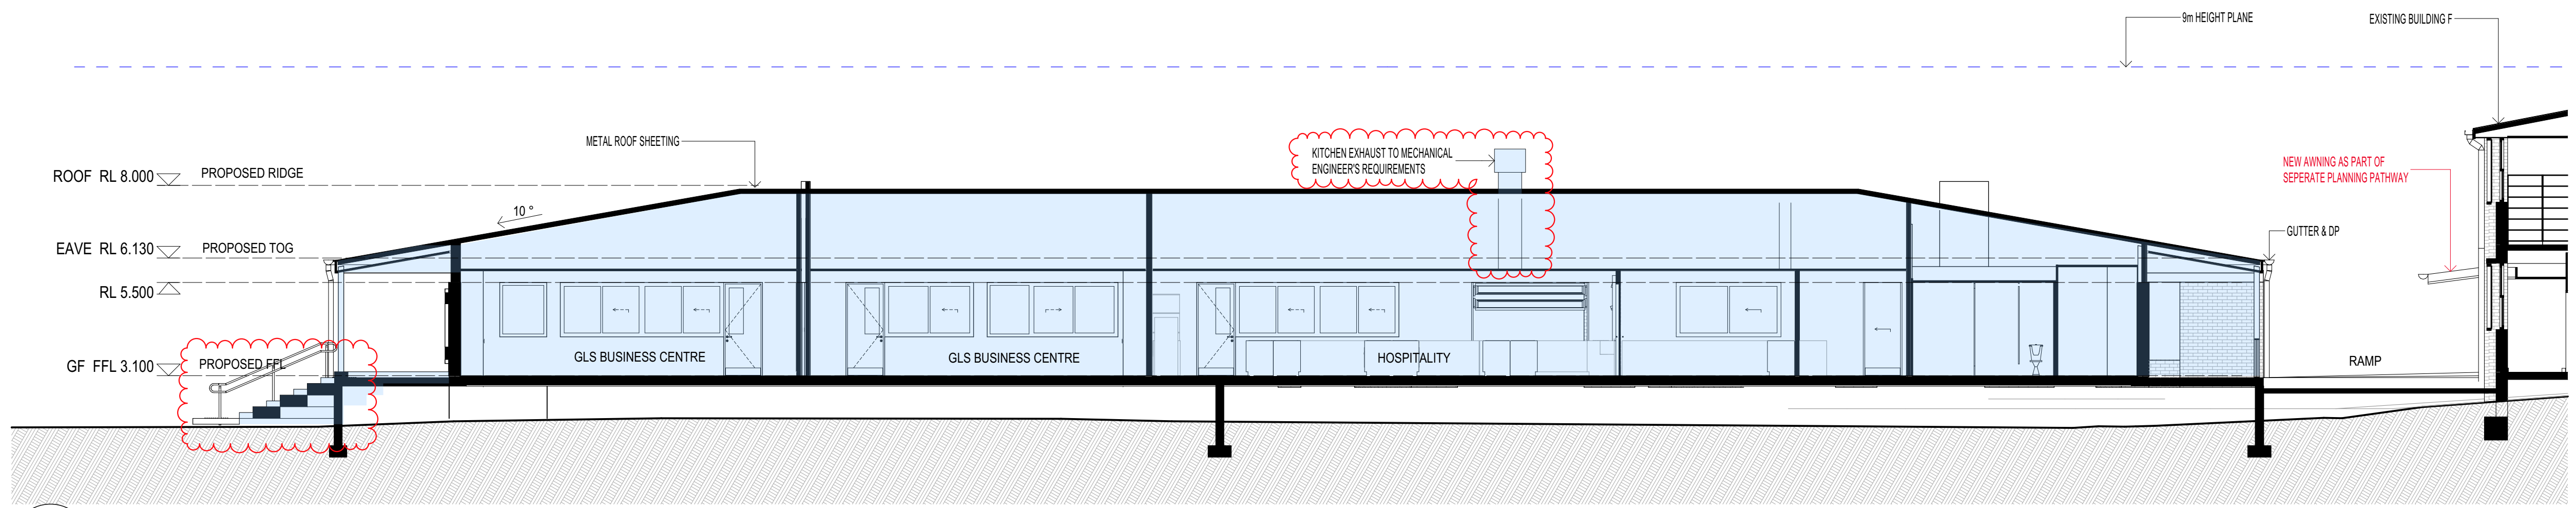

2 **BUILDING V3 - SECTION B**
SCALE 1:100 @ A1
SCALE 1:200 @ A3

 


SCALE 1:100 @ A1
SCALE 1:200 @ A3

CHANGE REGISTER	
MECHANICAL SERVICES UPDATED	
OPEN AIR TERRACE, EXTERNAL WORKS UPDATED	
EXTERNAL WORKS UPDATED	

These drawings are the copyright of Cottee Parker Architects Pty Ltd and may not be used, retained or copied without written authority.

DA ISSUE

KEY PLAN

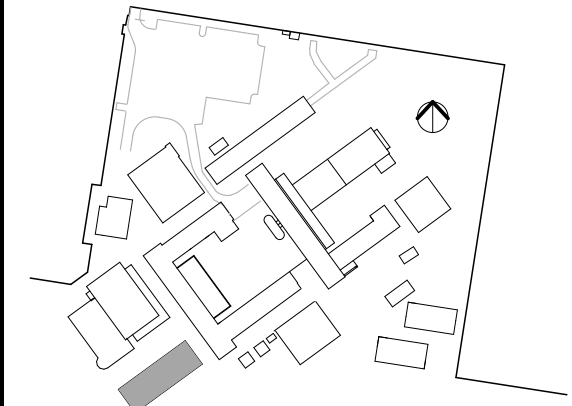

7	ISSUE FOR DA APPROVAL	13/10/21	GK	GO	GO
ISSUE PURPOSE	DATE	D.	C.	A.	

TWEED RIVER HIGH SCHOOL
STAGE 2 MAIN WORKS
4 - 10 HEFFRON ST, TWEED HEAD SOUTH, NSW
CLIENT - SCHOOL INFRASTRUCTURE NSW

DRAWING TITLE
BUILDING 3 - SECTIONS



0
1
2
3
4
5
6
7
8
9
10


SCALE 1: 100 @ A1
SCALE 1: 200 @ A3

CHANGE REGISTER
PLAN AMENDED

These drawings are the copyright of Cottee Parker Architects Pty Ltd and may not be used, retained or copied without written authority.

DA ISSUE

KEY PLAN

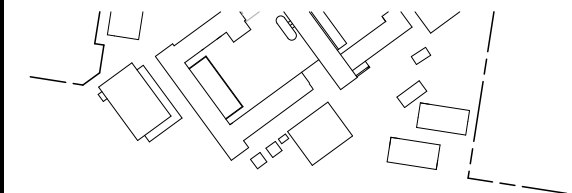

7 ISSUE FOR DA APPROVAL 13/10/21 GK GO GO
ISSUE PURPOSE DATE D. C. A.


TWEED RIVER HIGH SCHOOL


STAGE 2 MAIN WORKS
4 -10 HEFFRON ST, TWEED HEAD SOUTH, NSW
CLIENT - SCHOOL INFRASTRUCTURE NSW

DRAWING TITLE

**BUILDING 4 AND AGRICULTURAL BUILDINGS
GROUND FLOOR PLAN**

JOB No 6379 DRAWING No DA-1-4-0201 ISSUE 7

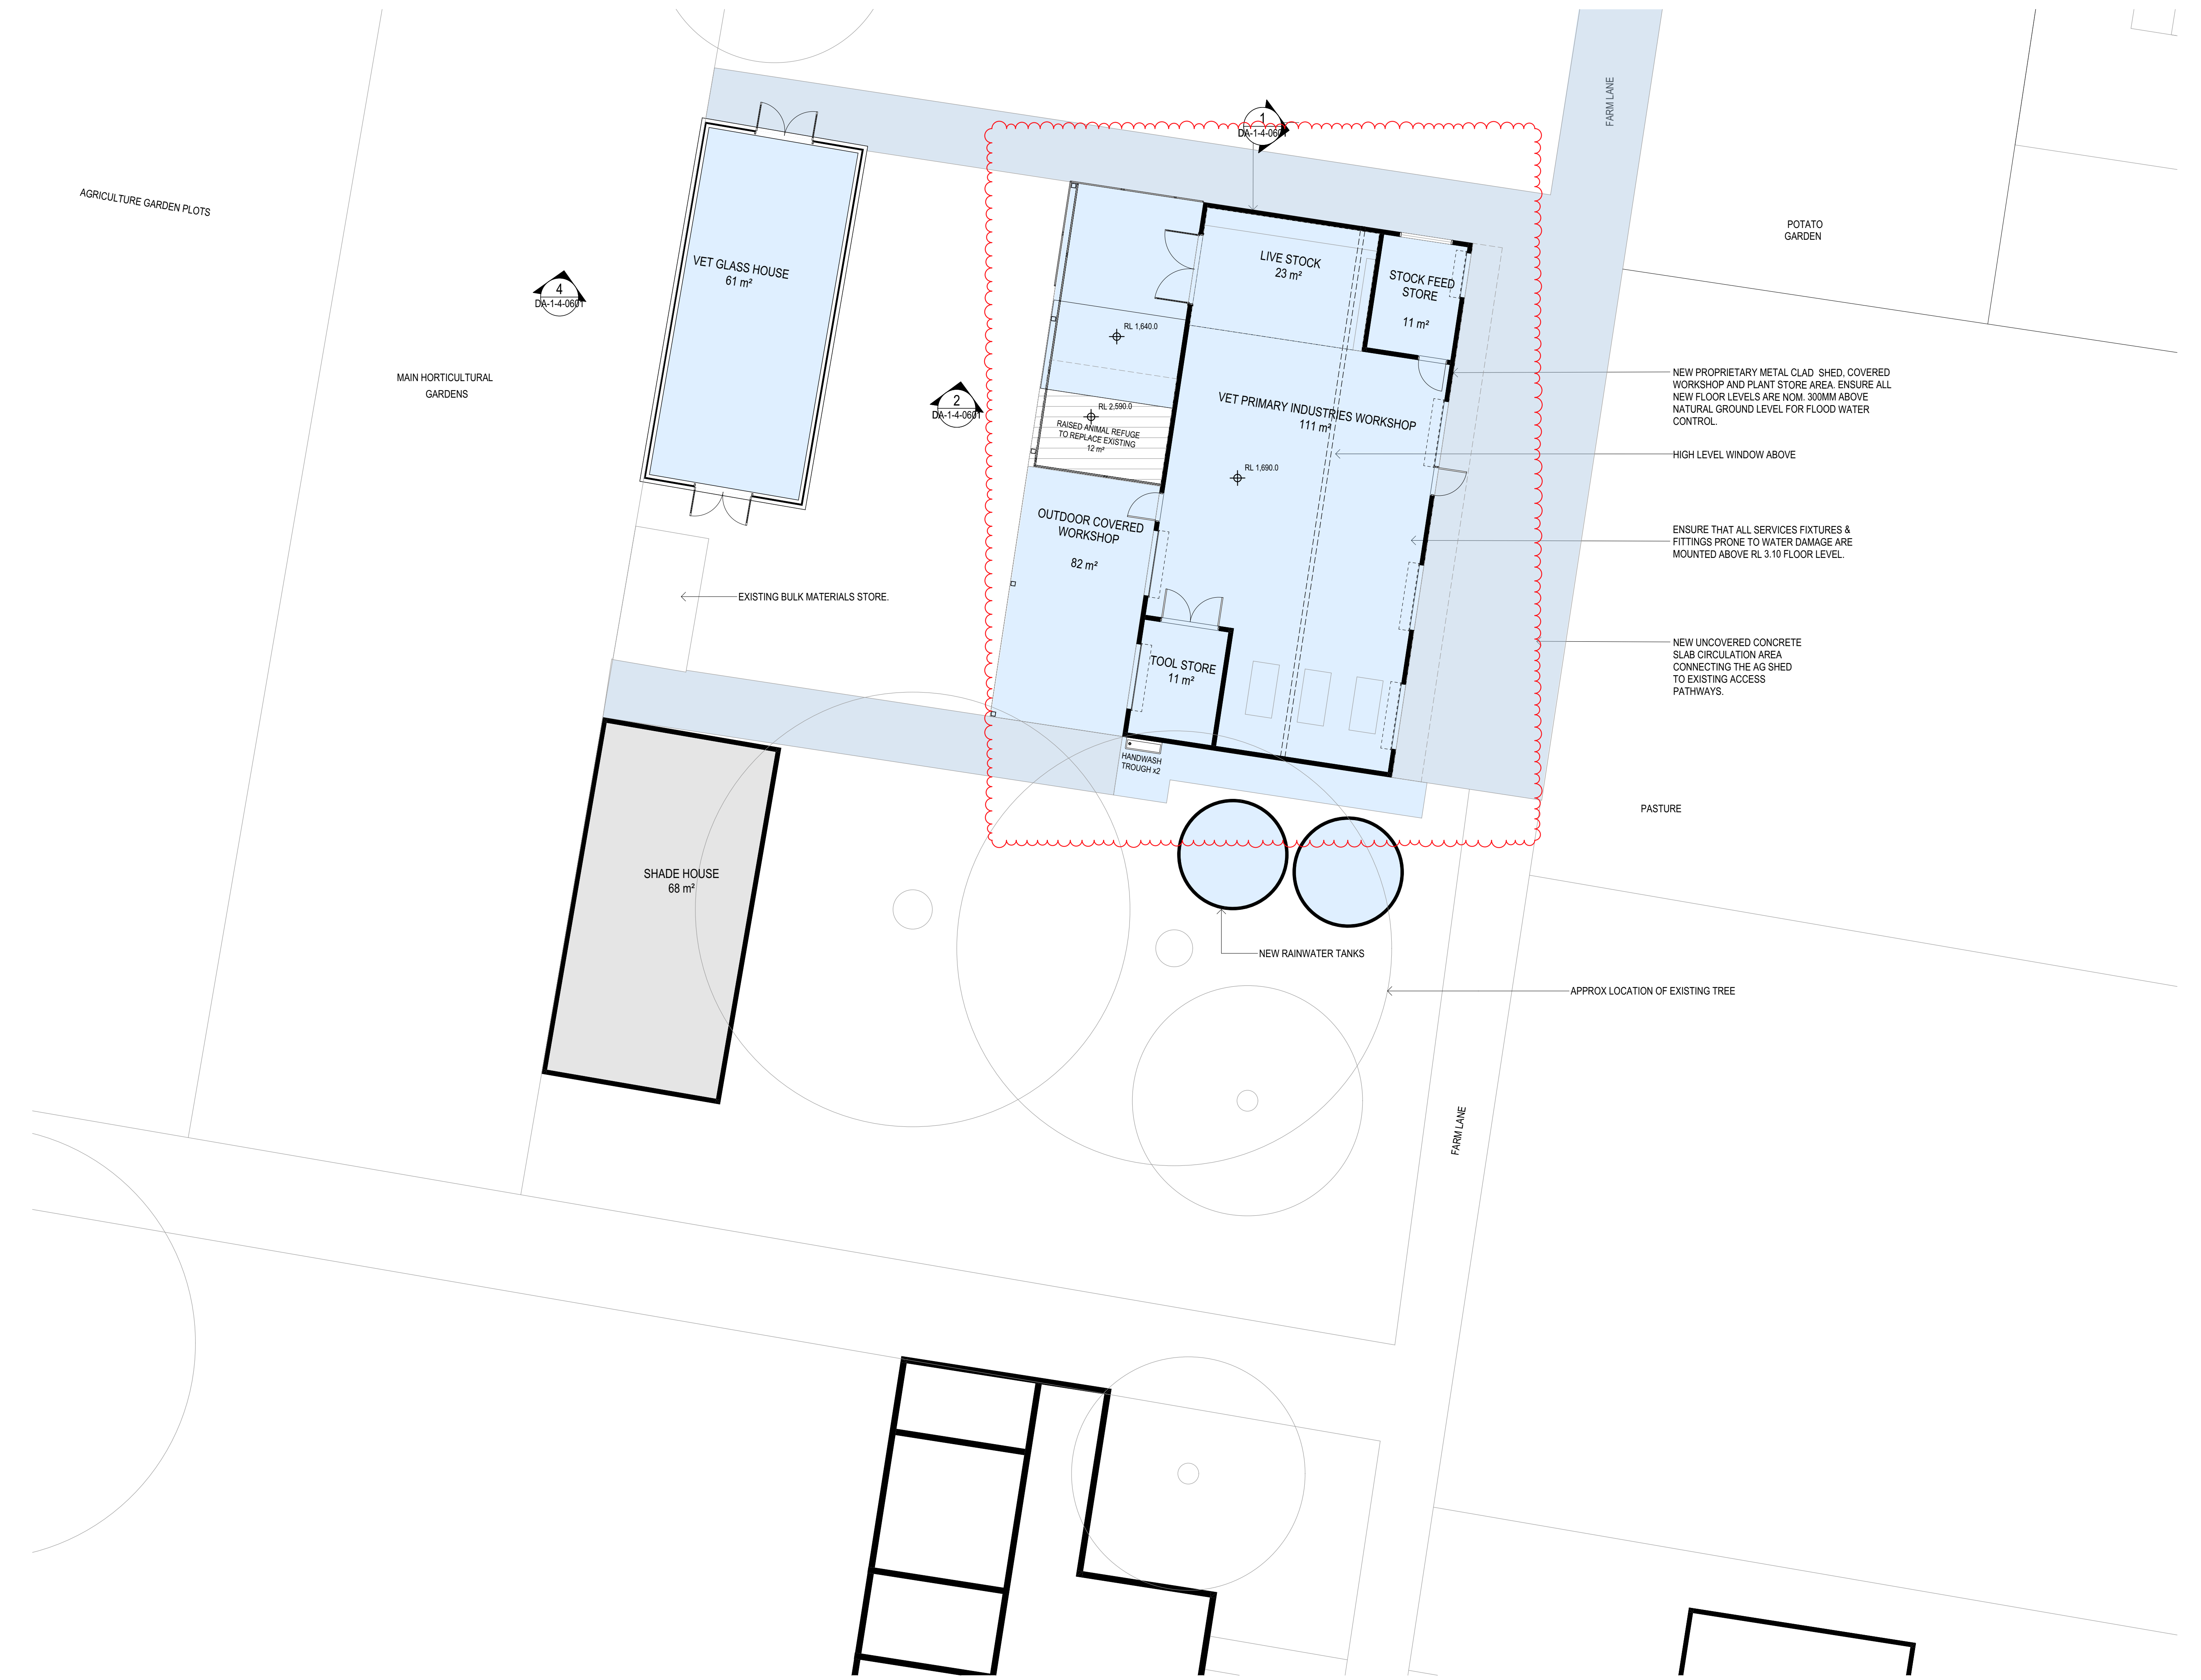


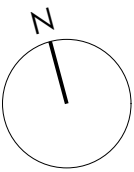

CHANGE REGISTER
ROOF PROFILE AMENDED

These drawings are the copyright of Cottee Parker Architects Pty Ltd and may not be used, retained or copied without written authority.

DA ISSUE

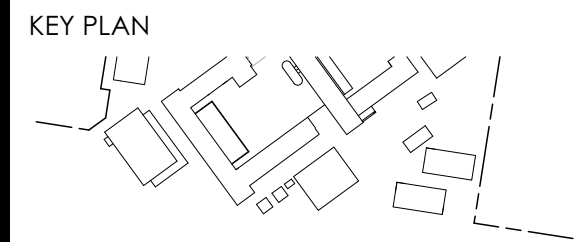


7	ISSUE FOR DA APPROVAL	13/10/21	GK	GO	GO
ISSUE PURPOSE	DATE	D.	C.	A.	


TWEED RIVER HIGH SCHOOL
STAGE 2 MAIN WORKS
4 -10 HEFFRON ST, TWEED HEAD SOUTH, NSW
CLIENT - SCHOOL INFRASTRUCTURE NSW

DRAWING TITLE
BUILDING 4 AND AGRICULTURAL BUILDINGS
ROOF PLAN


JOB No	DRAWING No	ISSUE
6379	DA-1-4-0202	7

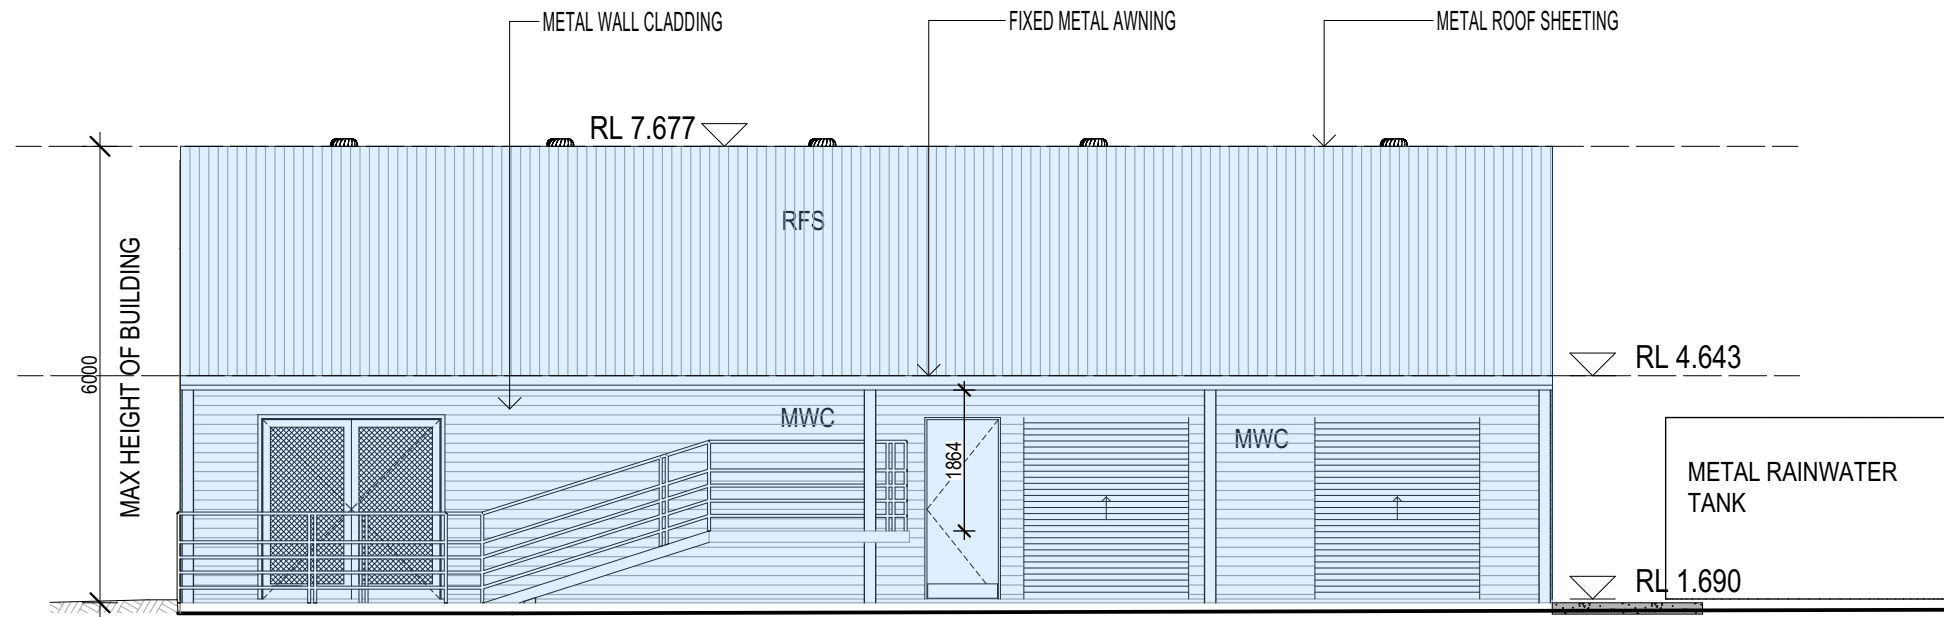


1 BUILDING AG SHED - WEST ELEVATION
SCALE 1:100 @ A1
SCALE 1:200 @ A3

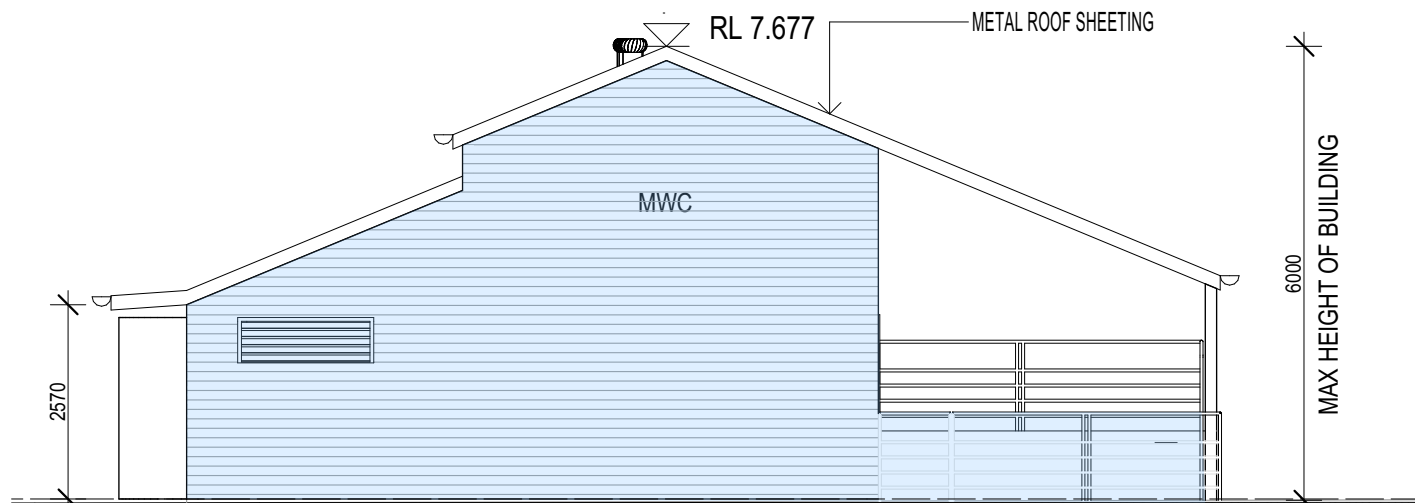


2 BUILDING AG SHED - NORTH ELEVATION
SCALE 1:100 @ A1
SCALE 1:200 @ A3

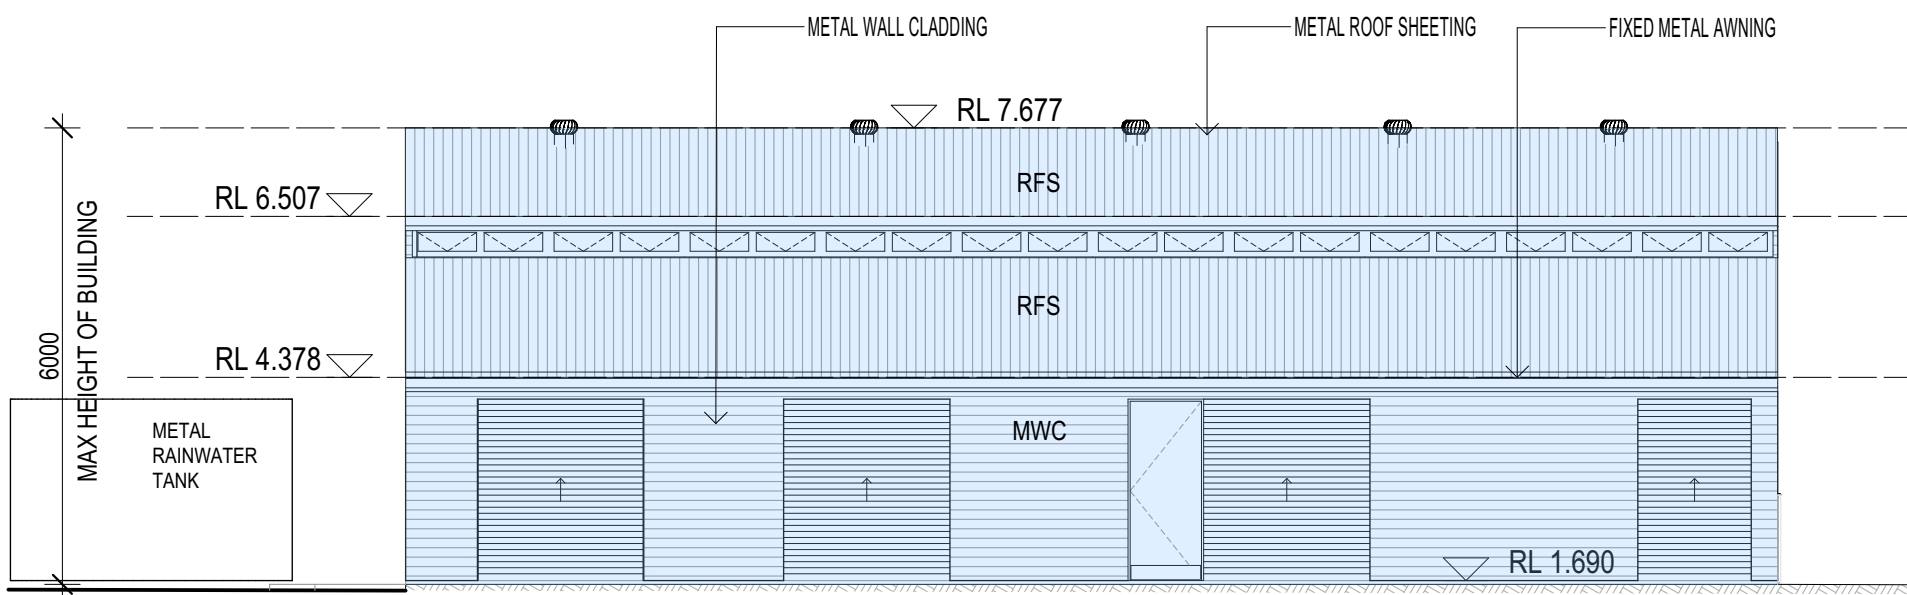


3 BUILDING AG SHED - EAST ELEVATION
SCALE 1:100 @ A1
SCALE 1:200 @ A3

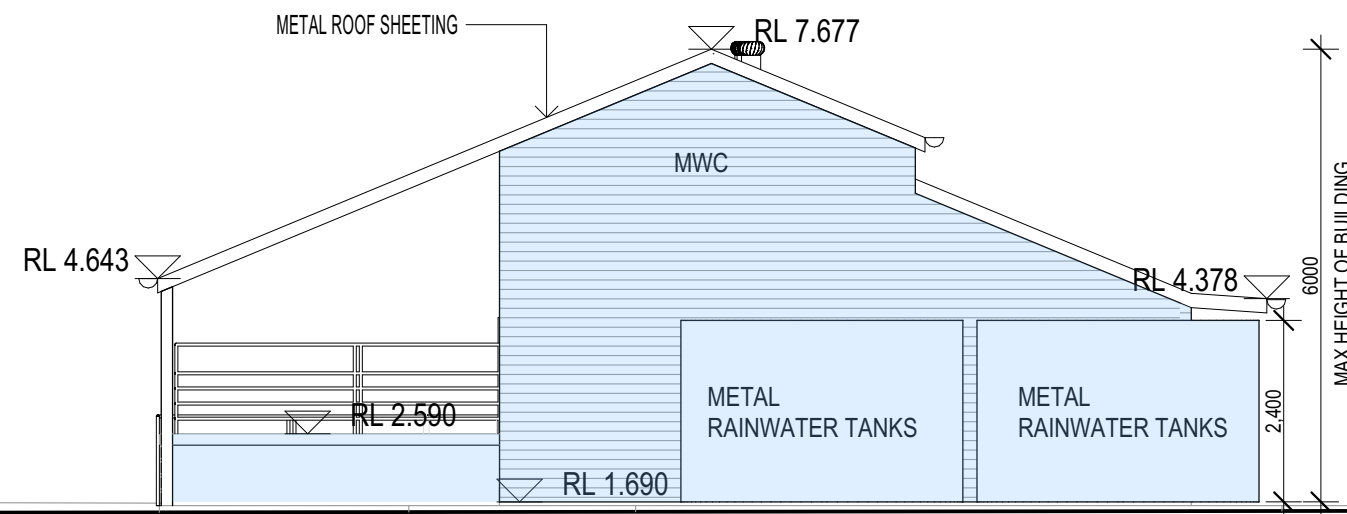


4 BUILDING AG SHED - SOUTH ELEVATION
SCALE 1:100 @ A1
SCALE 1:200 @ A3

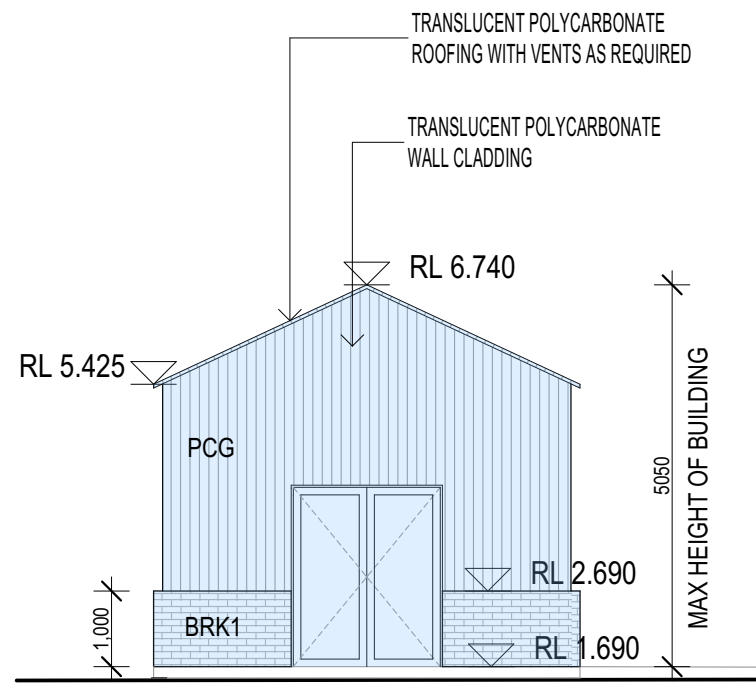


5 BUILDING AG GLASS HOUSE - SOUTH ELEVATION
SCALE 1:100 @ A1
SCALE 1:200 @ A3

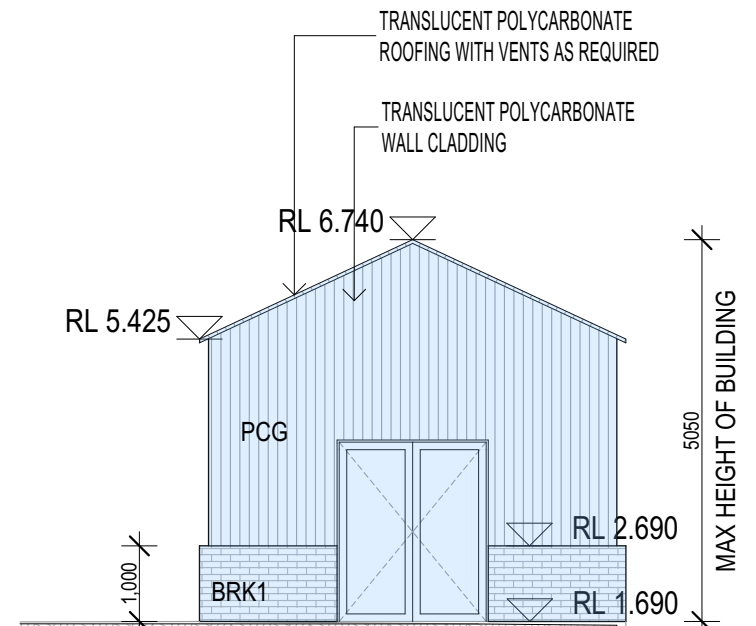

6 BUILDING AG GLASS HOUSE - NORTH ELEVATION
SCALE 1:100 @ A1
SCALE 1:200 @ A3

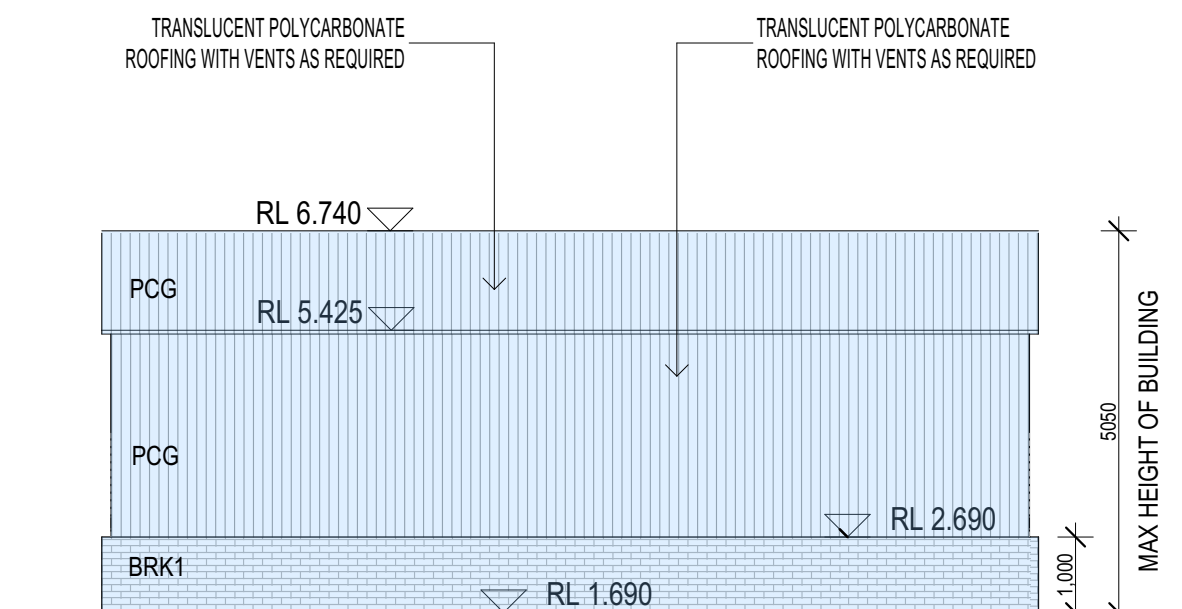

7 BUILDING AG GLASS HOUSE - EAST ELEVATION
SCALE 1:100 @ A1
SCALE 1:200 @ A3

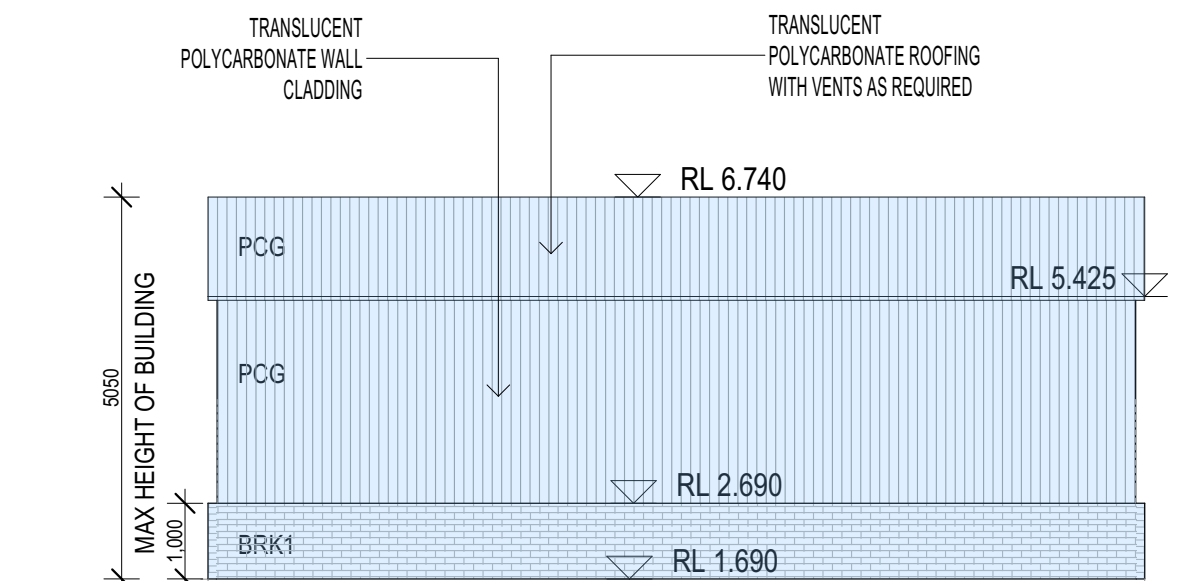


8 BUILDING AG GLASS HOUSE - WEST ELEVATION
SCALE 1:100 @ A1
SCALE 1:200 @ A3




EXAMPLE PROPRIETARY AGRICULTURE SHED
'RANDBUILD' OR SIMILAR




REFERENCE IMAGE FOR TAFE NSW GLASS HOUSE
Image provided by Geoff Bastion - TAFE NSW

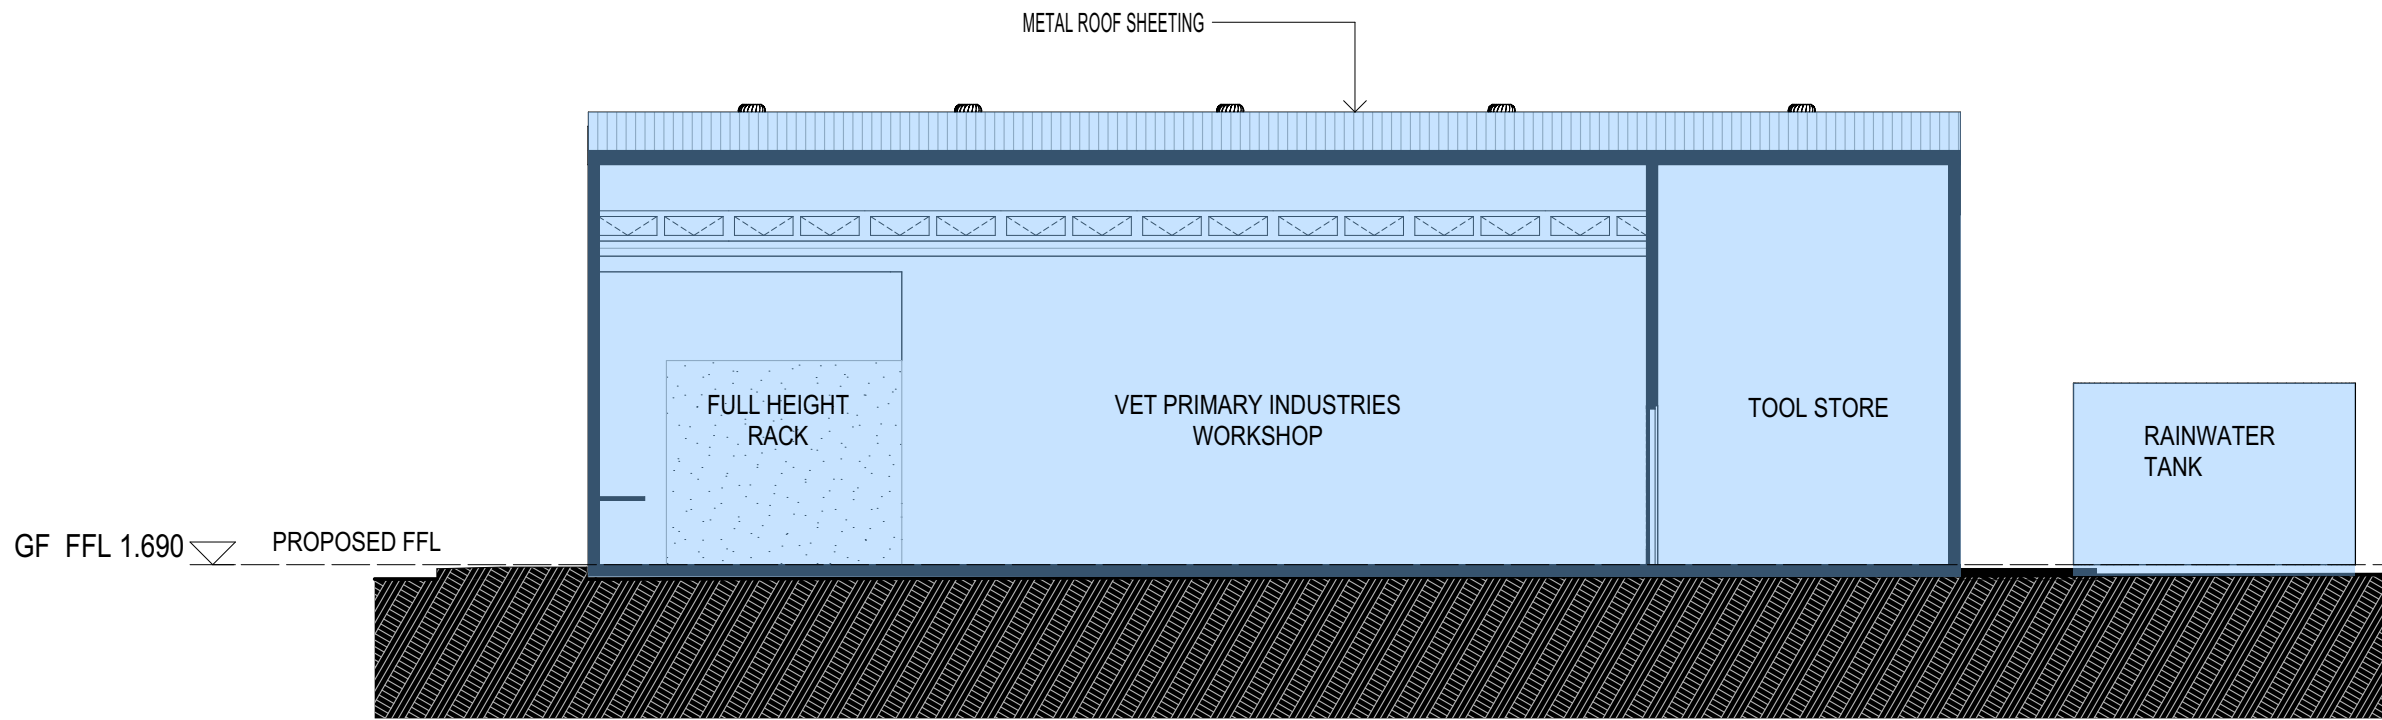


1 BUILDING AG - SECTION 01
SCALE 1:100 @ A1
SCALE 1:200 @ A3

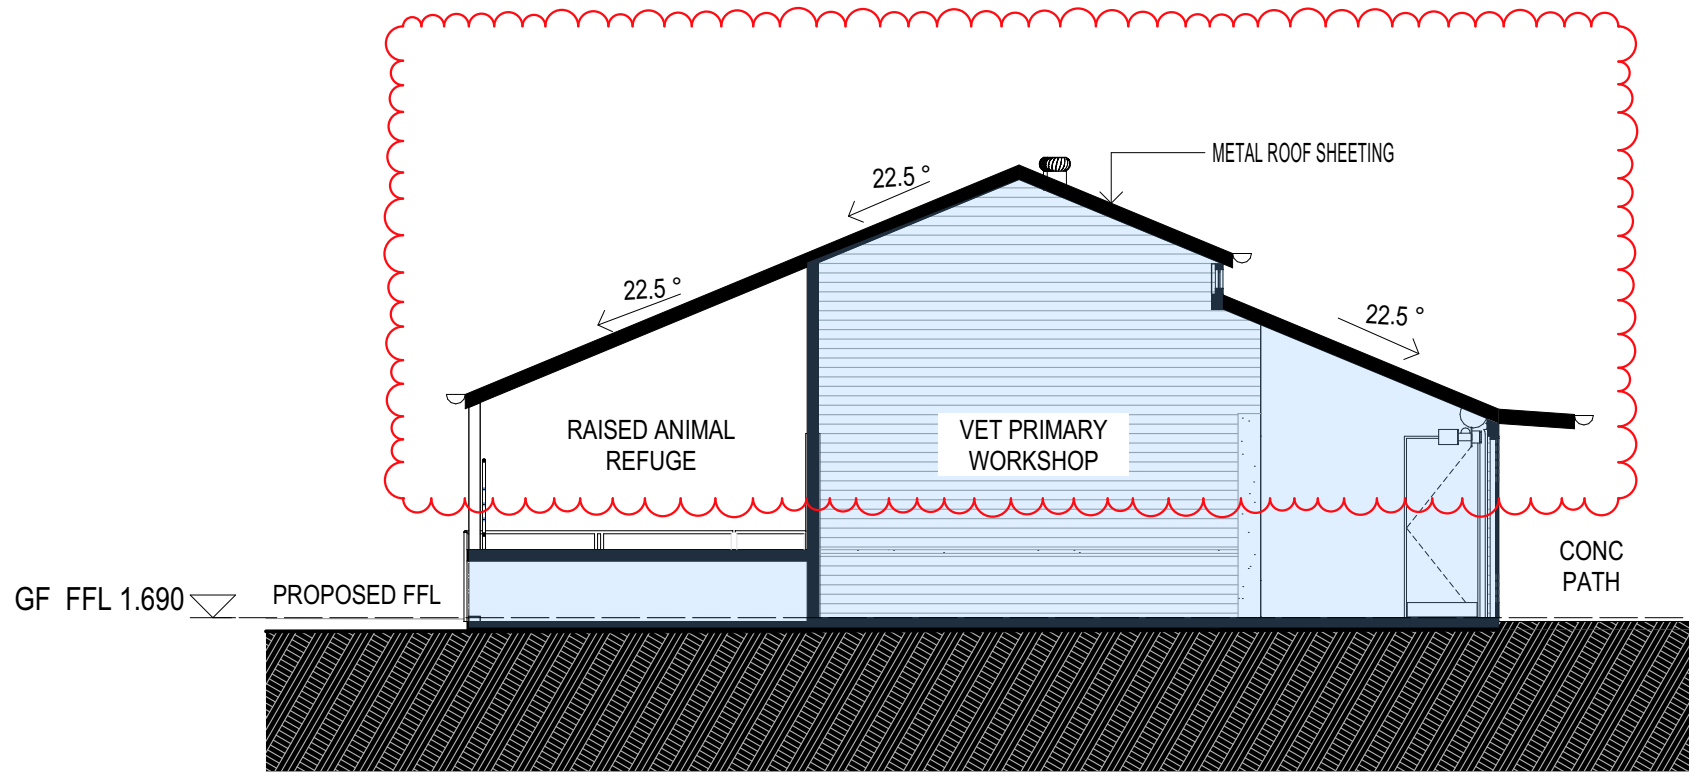


2 BUILDING AG - SECTION 02
SCALE 1:100 @ A1
SCALE 1:200 @ A3

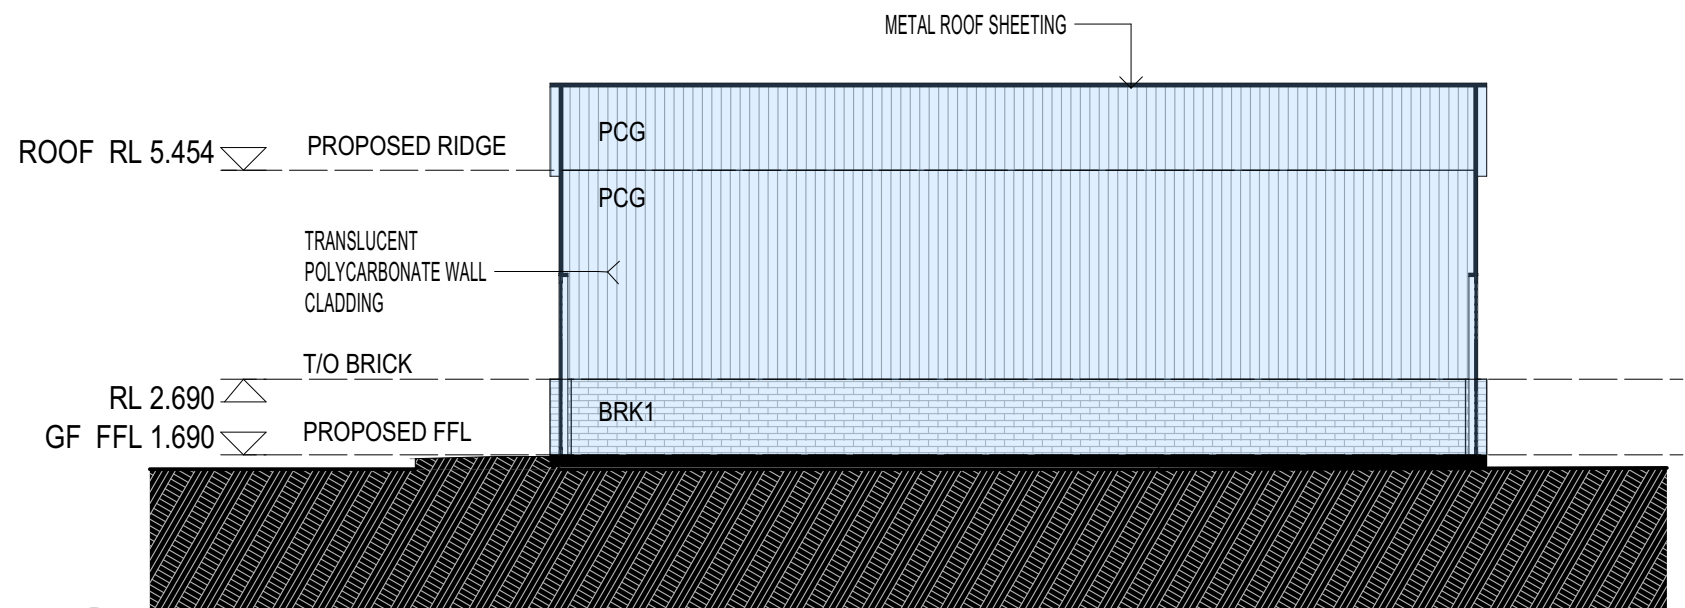

3 AG GLASS HOUSE - SECTION 03
SCALE 1:100 @ A1
SCALE 1:200 @ A3

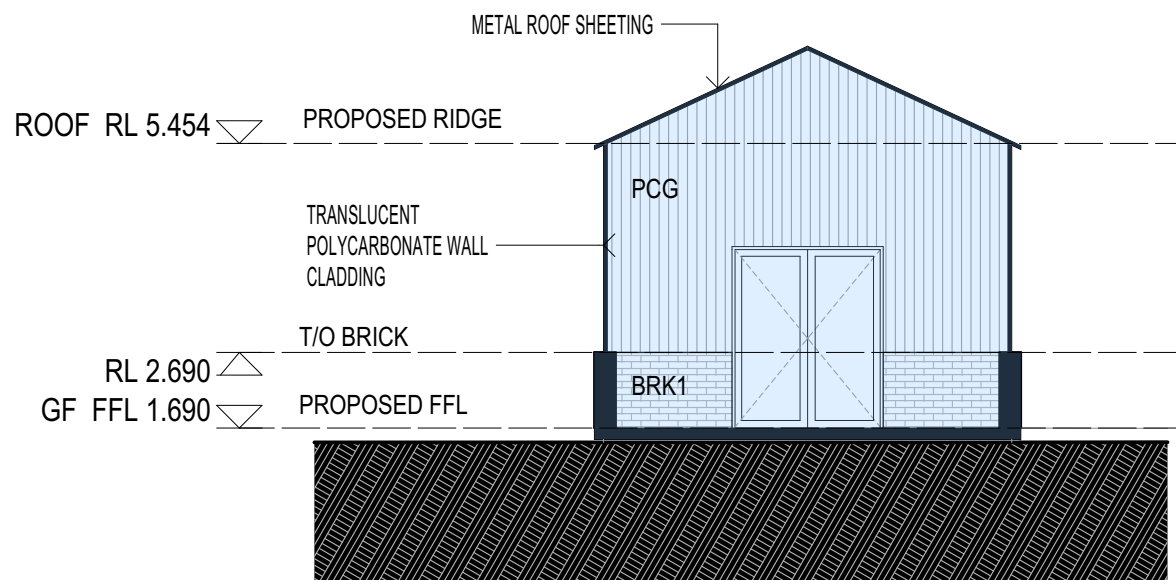

4 AG GLASS HOUSE - SECTION 04
SCALE 1:100 @ A1
SCALE 1:200 @ A3

 

SCALE 1: 100 @ A1
SCALE 1: 200 @ A3

CHANGE REGISTER
ROOF PROFILE AMENDED

These drawings are the copyright of Cottee Parker Architects Pty Ltd and may not be used, retained or copied without written authority.

DA ISSUE

KEY PLAN

7 ISSUE FOR DA APPROVAL 13/10/21 GK GO GO
ISSUE PURPOSE DATE D. C. A.

TWEED RIVER HIGH SCHOOL
STAGE 2 MAIN WORKS
4 -10 HEFFRON ST, TWEED HEAD SOUTH, NSW
CLIENT - SCHOOL INFRASTRUCTURE NSW

DRAWING TITLE
BUILDING 4 AND AGRICULTURAL BUILDINGS SECTIONS

JOB No 6379 DRAWING No DA-1-4-0601 ISSUE 7