

NOTES:
D/P – EXISTING ROOFWATER DOWNPIPES
ALL DOWNPIPES ARE CONNECTED
TO AN EXISTING UNDERGROUND
DRAINAGE SYSTEM

ALL MEASUREMENTS TO BE VERIFIED ON SITE
BY BUILDER PRIOR TO COMMENCEMENT OF
WRITTEN DIMENSIONS TAKE PRECEDENCE
OVER SCALING.

FIMA
DESIGN & CONSTRUCT
PTY LTD

MR. R. KANAAN
1-3 ELM ST
COLO VALE
VIC 3048
RESIDUALS A/C

TITLE
SITE PLAN

PROJECT NAME
PROPOSED TAKE AWAY


ADDRESS
1-3 ELM ST
COLO VALE
FOR
Mr R. KANAAN

DATE
MARCH 2021

SCALE
1:100@A1
1:200@A3

DRAWING No.
ELM-01

ISSUE
A

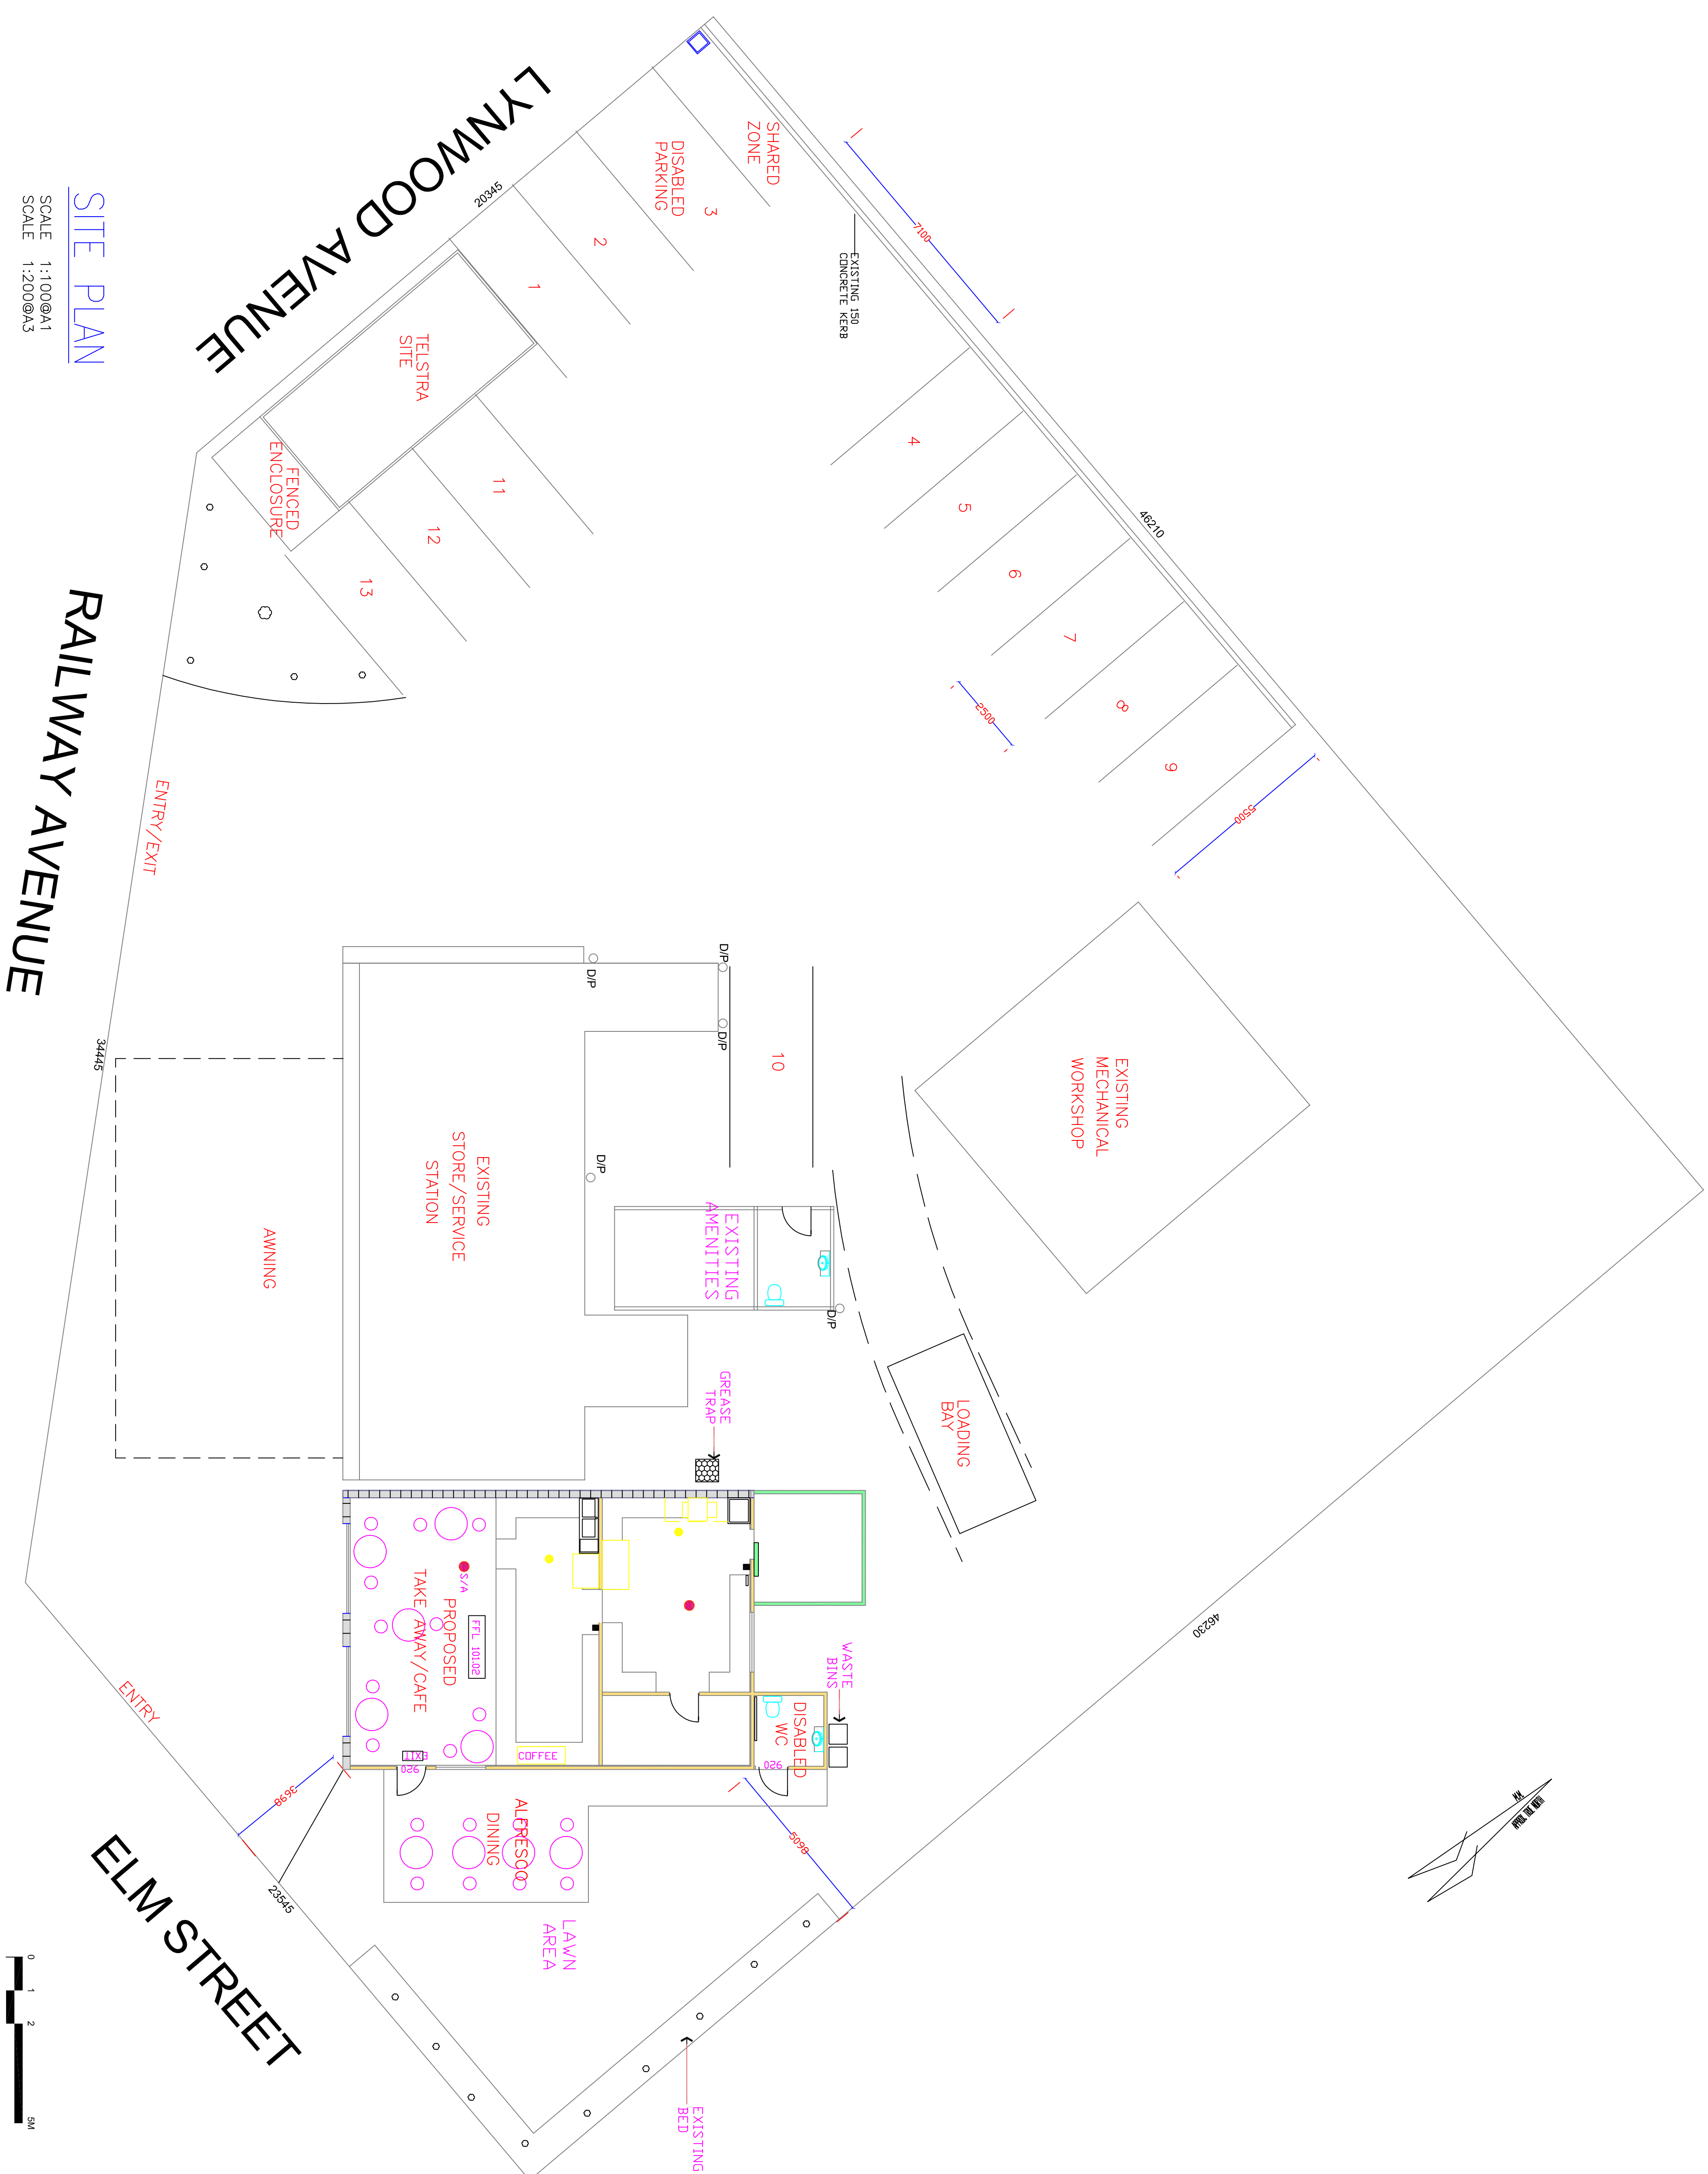

SITE PLAN

SCALE 1:100@A1
SCALE 1:200@A3