
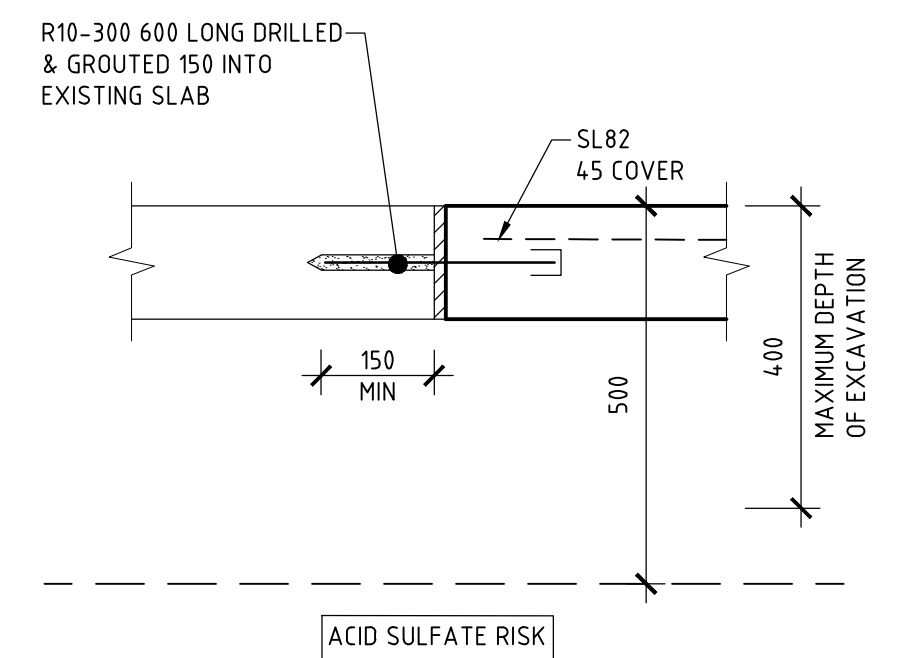
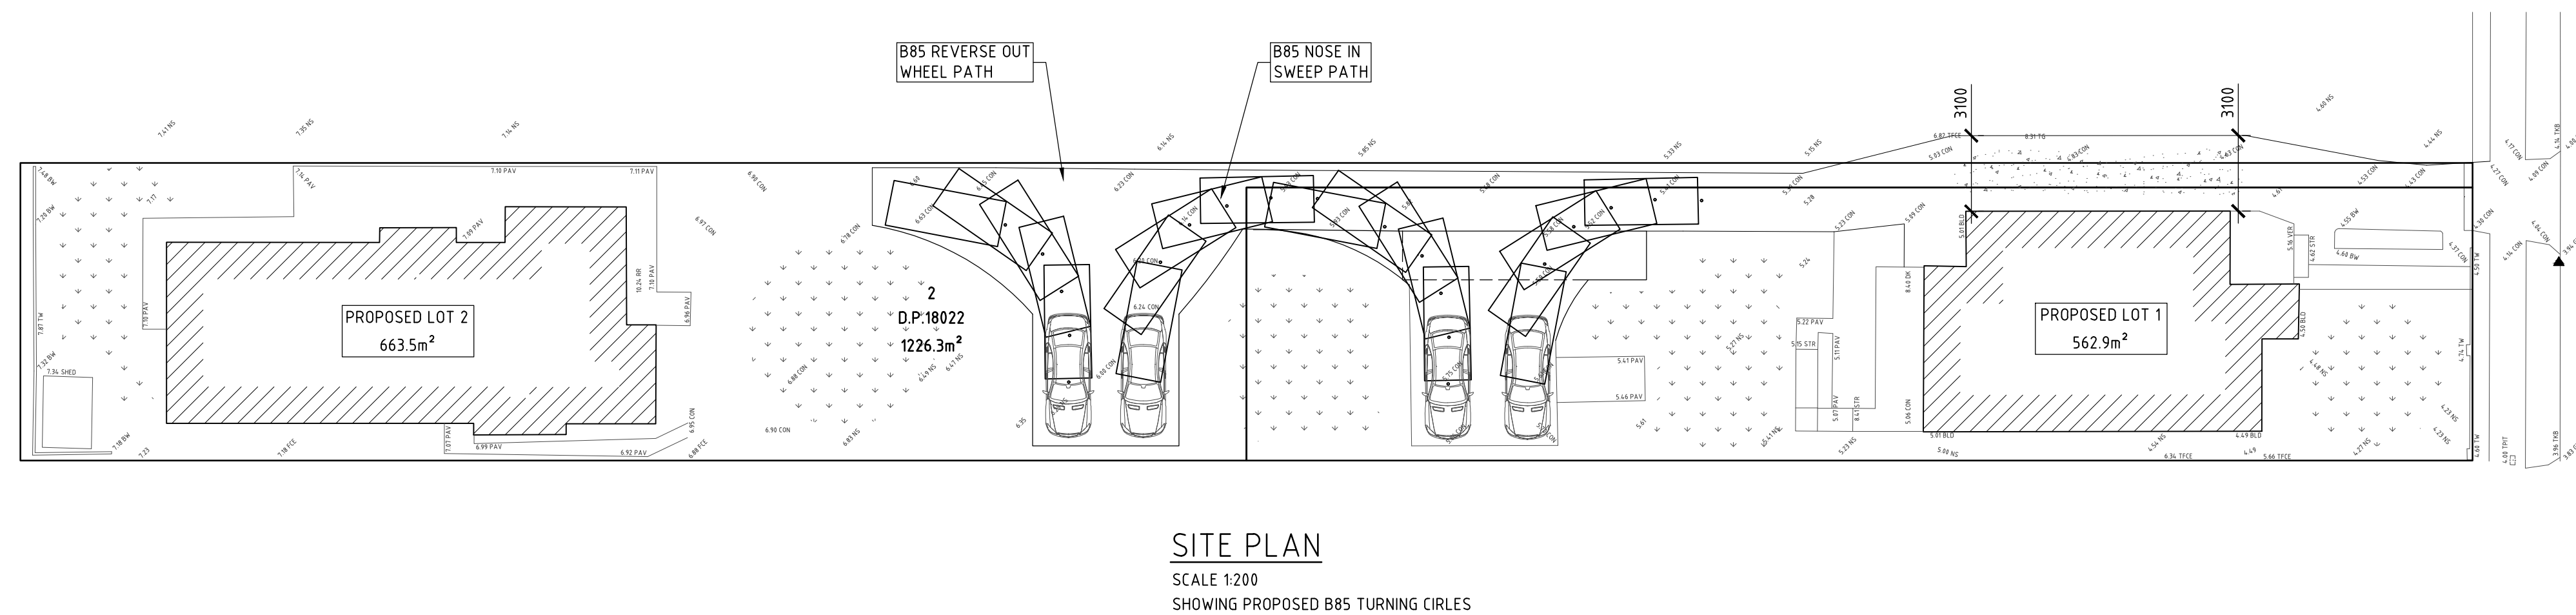
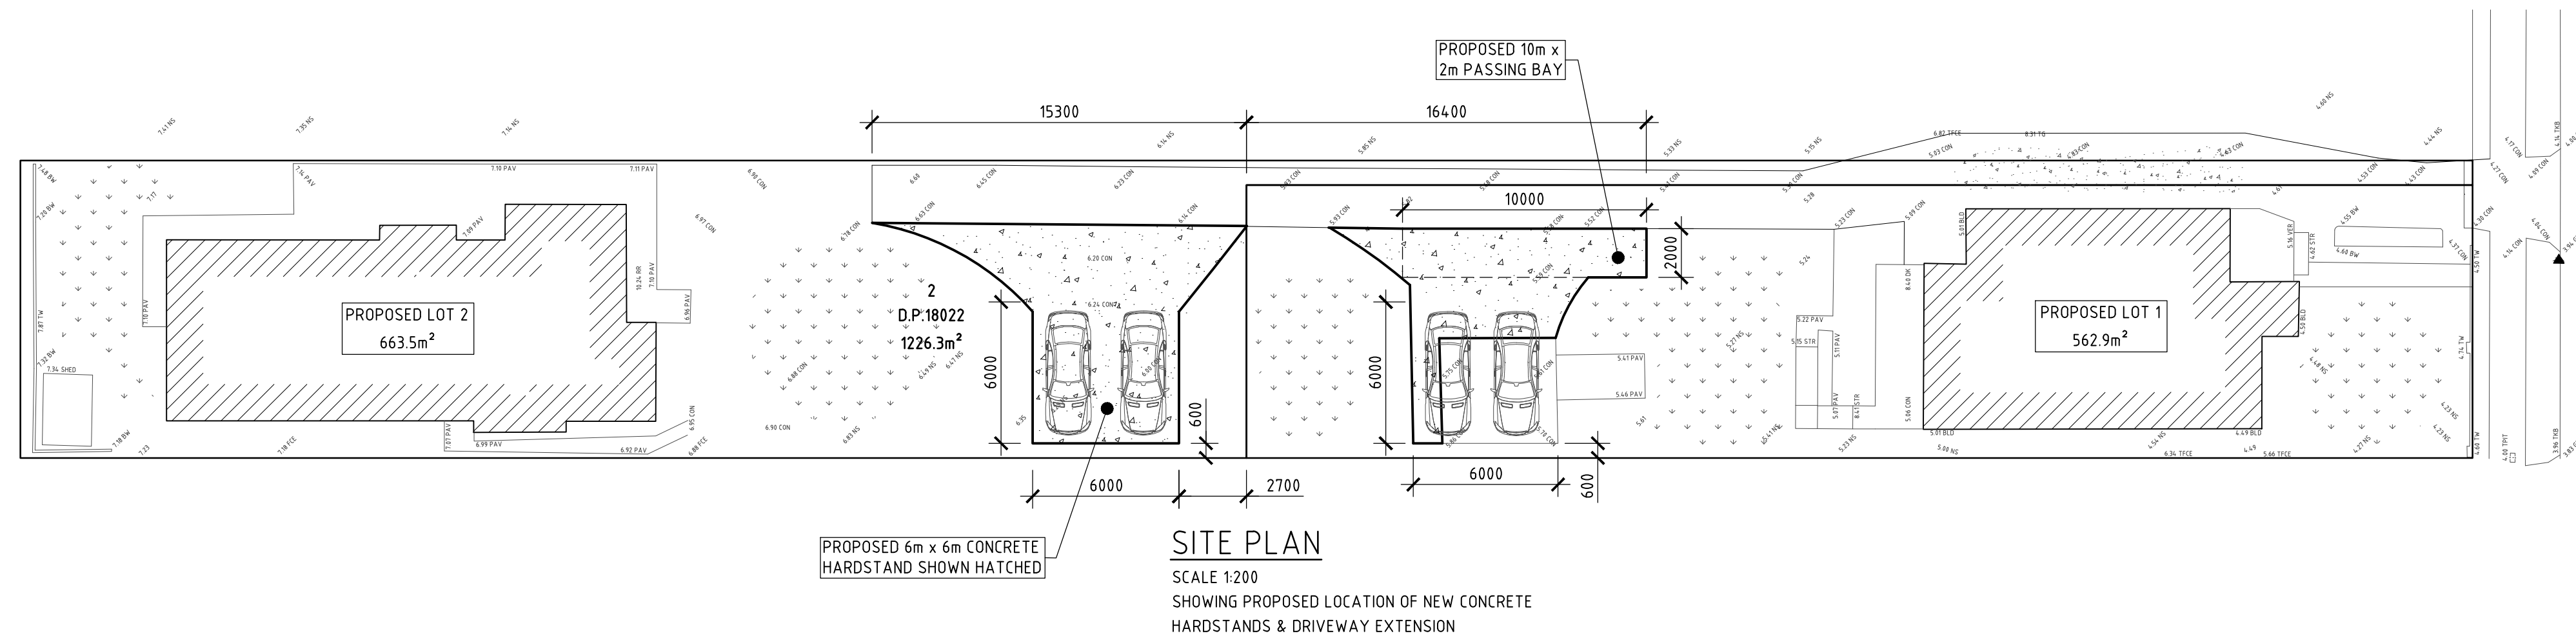


ABBOTT ROAD




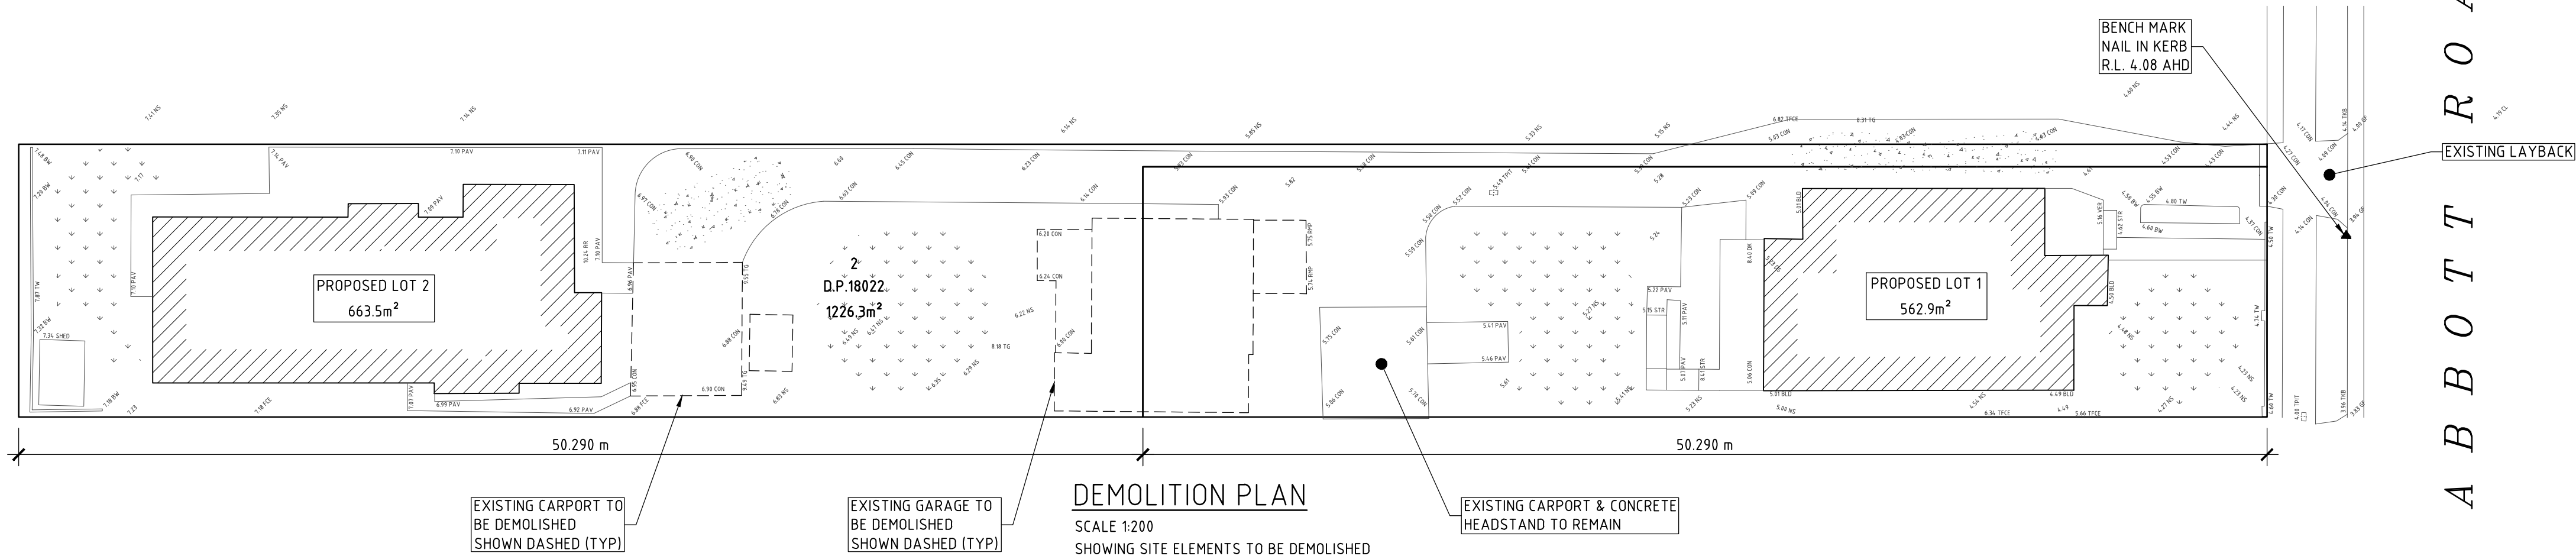


ISSUE DATE	REVISION
25 MAR 2022	RIGHT OF CARRIAGEWAY EXTENDED

TITLE	DATE	CHECKED	SCALE
DRIVEWAY PLAN AND CRITICAL SWEEP PATHS 52 ABBOTT ROAD, NORTH CURL CURL	25 MARCH 2022		A1 1:200
DRAWN			
MDB			

TAYLOR CONSULTING
CIVIL & STRUCTURAL ENGINEERS

DRIVING
SHEET - 1/A

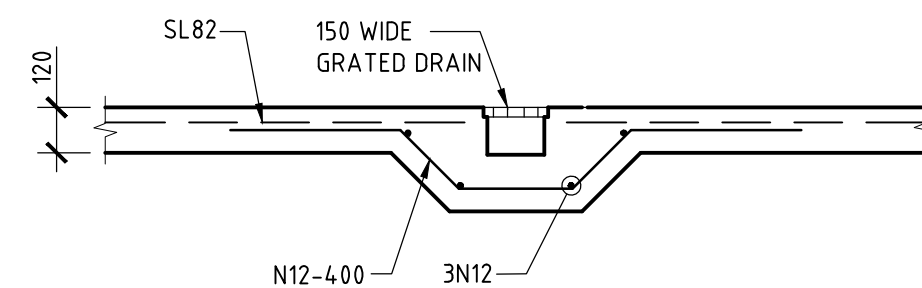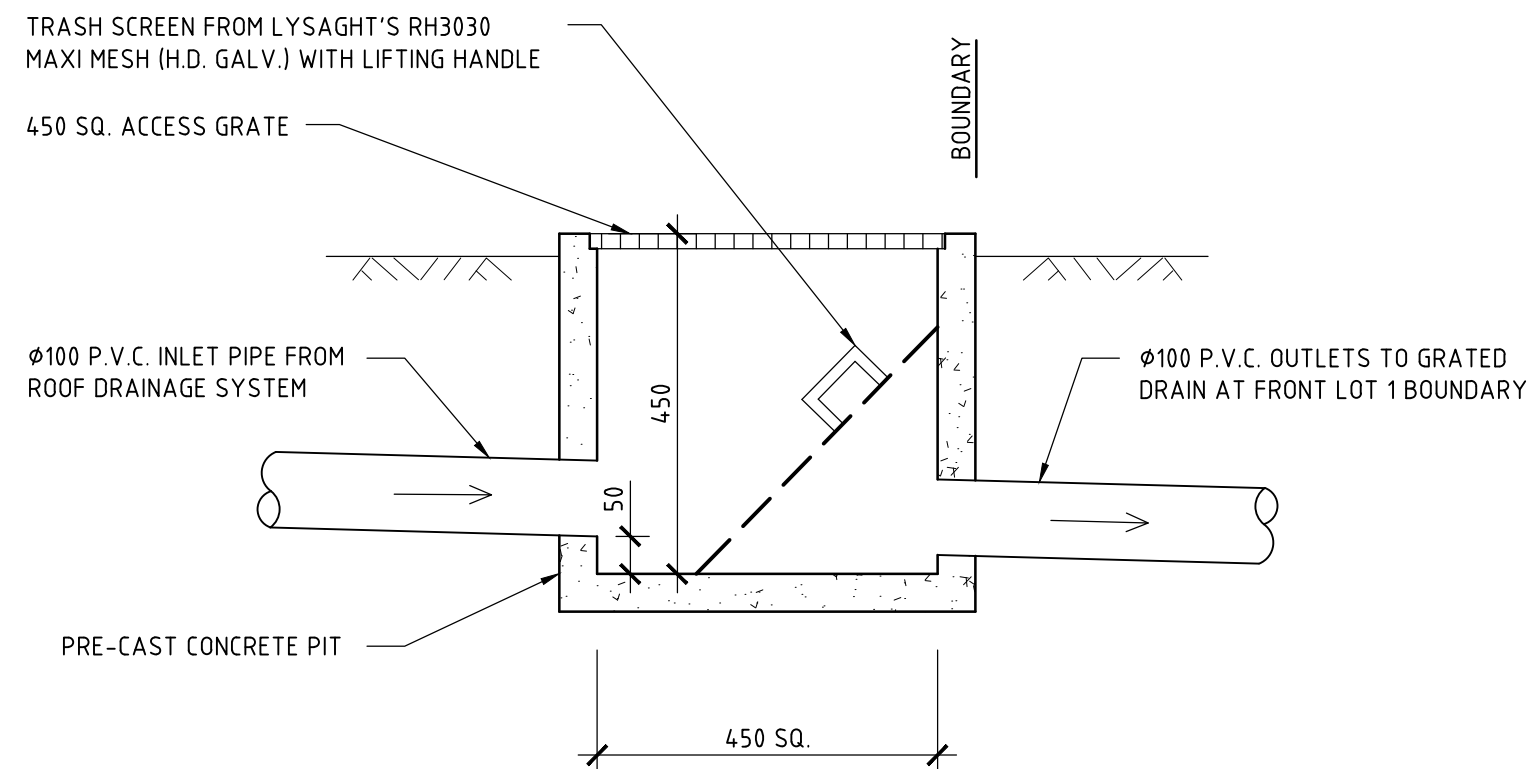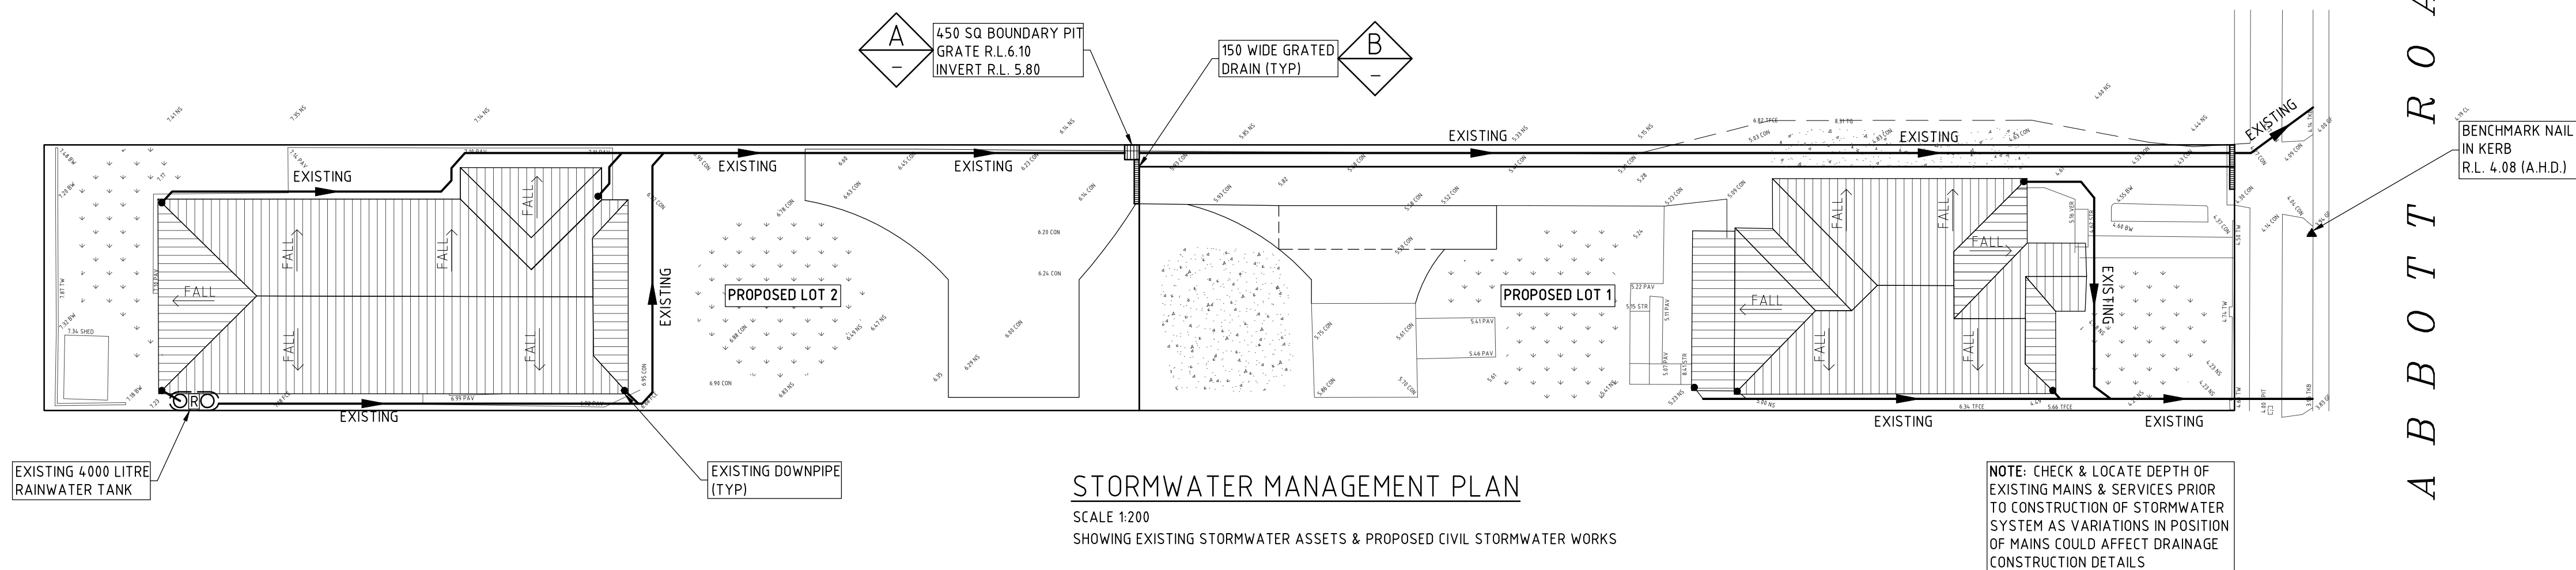
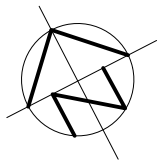


ISSUE DATE	REVISION
25 MAR 2022	RIGHT OF CARRIAGEWAY EXTENDED

TITLE	STORMWATER MANAGEMENT PLAN 52 ABBOTT ROAD, NORTH CURL CURL
DRAWN	MDB
DATE	25 MARCH 2022
CHECKED	
SCALE	© A1 1:200




SHEET -2/A

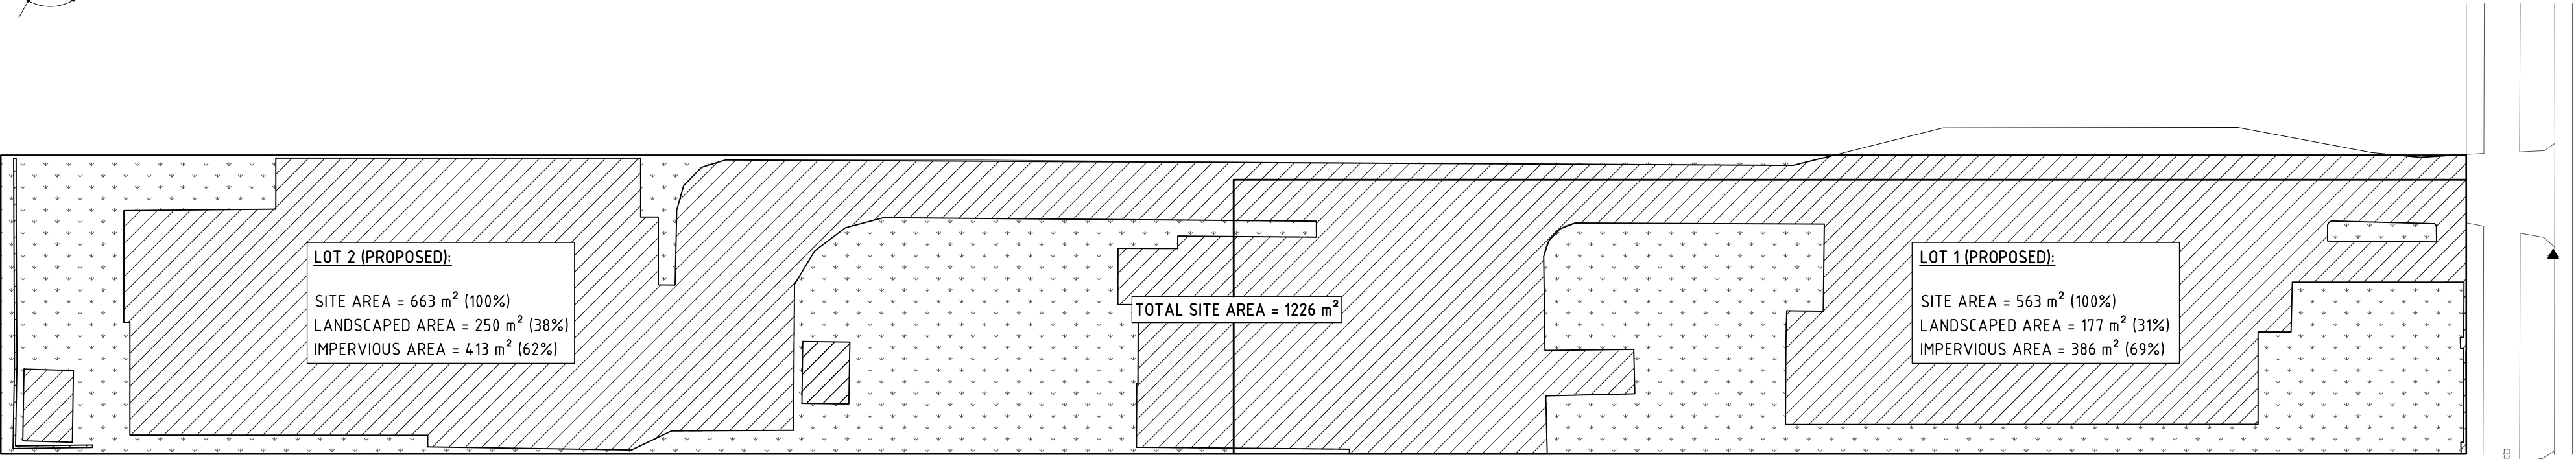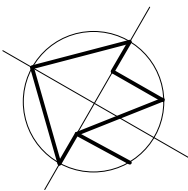

EXISTING SITE PLAN

SCALE 1:200
SHOWING EXISTING HARD SURFACE & LANDSCAPED
AREA OF PROPOSED SUB-DIVIDED LOTS

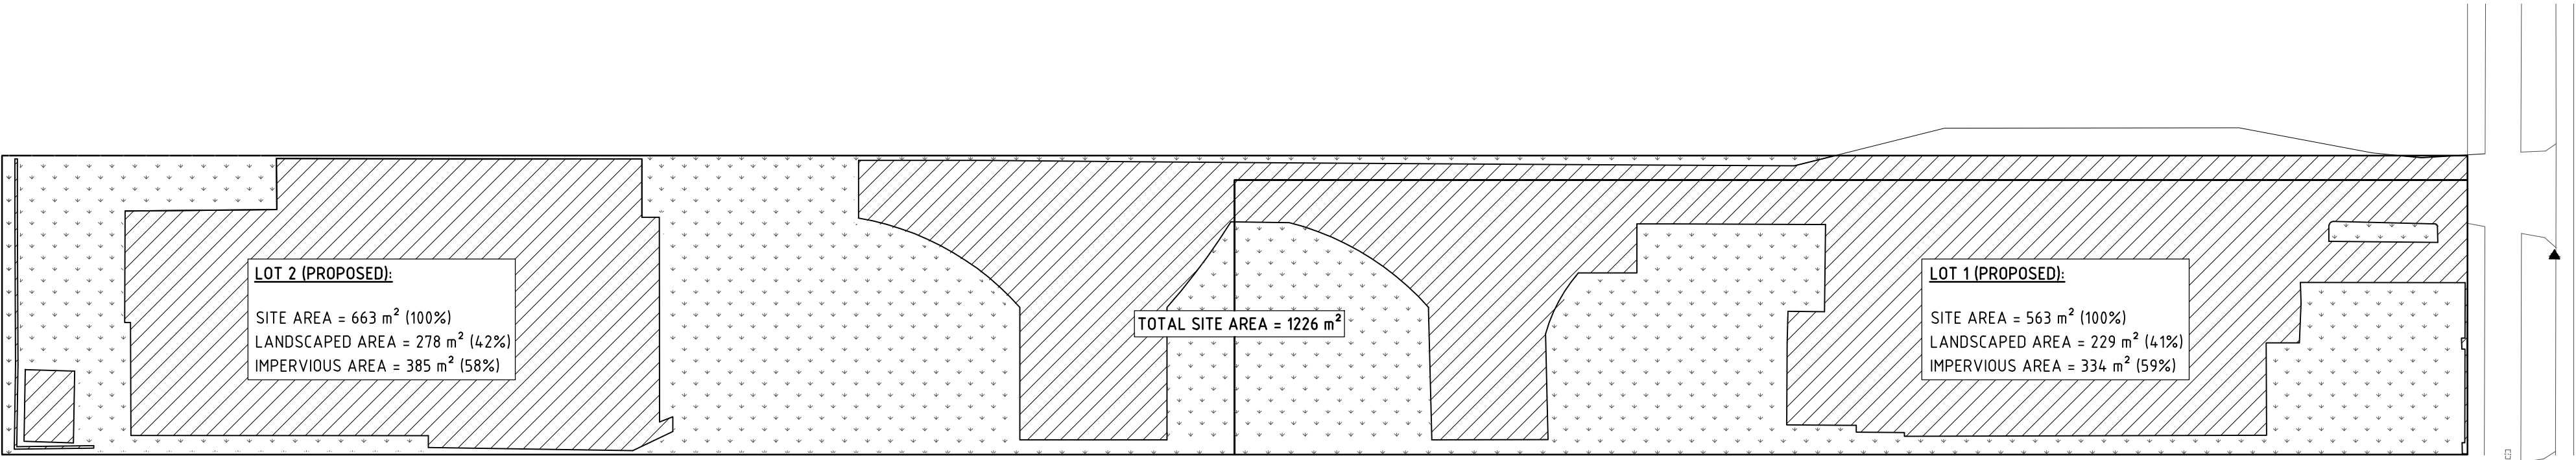

PROPOSED SUBDIVISION SITE PLAN

SCALE 1:200
SHOWING PROPOSED HARD SURFACE & LANDSCAPED
AREA OF SUB-DIVIDED LOTS

52 ABBOTT ROAD, NORTH CURL CURL

ISSUE DATE	REVISION
25 MAR 2022	RIGHT OF CARRIAGEWAY EXTENDED

TITLE LANDSCAPE AREA SCHEDULE 52 ABBOTT ROAD, NORTH CURL CURL				TAYLOR CONSULTING CIVIL & STRUCTURAL ENGINEERS	DRAWING NO SHEET-3/A
DRAWN MDB	DATE 25 MARCH 2022	CHECKED 	SCALE © A2 1:200		
:BE Civil (Hons) MIE Aust:					