

Tennis Retreat

103a-105 Raglan St Mosman NSW

Development Application

Drawing Schedule


Drawing Number	Drawing Title	Scale
000	Landscape Coversheet	N/A
101	Landscape Plan	1:50
501	Landscape Details	As Shown

Proposed Plant Schedule						
	Botanic Name	Common Name	Mature Size	Pot Size	Density	Qty
GROUND FLOOR						
TREES						
TI	<i>Tristanopsis laurina</i>	Water Gum	13 x 6	100L	As Shown	1
SHRUBS & ACCENTS						
BSL	<i>Blechnum gibbum</i> 'Silver Lady'	Silver Lady Fern	1.2 x 1	300mm	4/m2	37
BI	<i>Boronia ledifolia</i>	Sydney Boronia	2 x 2	300mm	As Shown	7
De	<i>Doryanthes excelsa</i>	Gymea Lily	2 x 2	300mm	As Shown	12
SC	<i>Syzygium 'Cascade'</i>	Pink Flowering Lillypilly	3 x 2	300mm	As Shown	55
Wf	<i>Westringia fruticosa</i>	Coastal Rosemary	2 x 2	300mm	As Shown	18
GRASSES & GROUND COVERS						
Cg	<i>Carpobrotus glaucescens</i>	Pigface	0.2 x 1	150mm	5/m2	17
Dr	<i>Dichondra repens</i>	Kidney Weed	0.1 x 0.3	150mm	5/m2	85
Hs	<i>Hibbertia scandens</i>	Snake Vine	0.2 x 2	150mm	5/m2	60
LI	<i>Lomandra longifolia</i>	Mat Rush	0.75 x 1	150mm	5/m2	10

© 2021 Site Image (NSW) Pty Ltd ABN 44 801 262 380 as agent for Site Image NSW Partnership. All rights reserved. This drawing is copyright and shall not be reproduced or copied in any form or by any means (graphic, electronic or mechanical including photocopy) without the written permission of Site Image (NSW) Pty Ltd Any license, expressed or implied, to use this document for any purpose what so ever is restricted to the terms of the written agreement between Site Image (NSW) Pty Ltd and the instructing party.

The contractor shall check and verify all work on site (including work by others) before commencing the landscape installation. Any discrepancies are to be reported to the Project Manager or Landscape Architect prior to commencing work. Do not scale this drawing. Any required dimensions not shown shall be referred to the Landscape Architect for confirmation.

A	For Comment	JW	NM	04.04.2022
Issue	Revision Description	Drawn	Check	Date

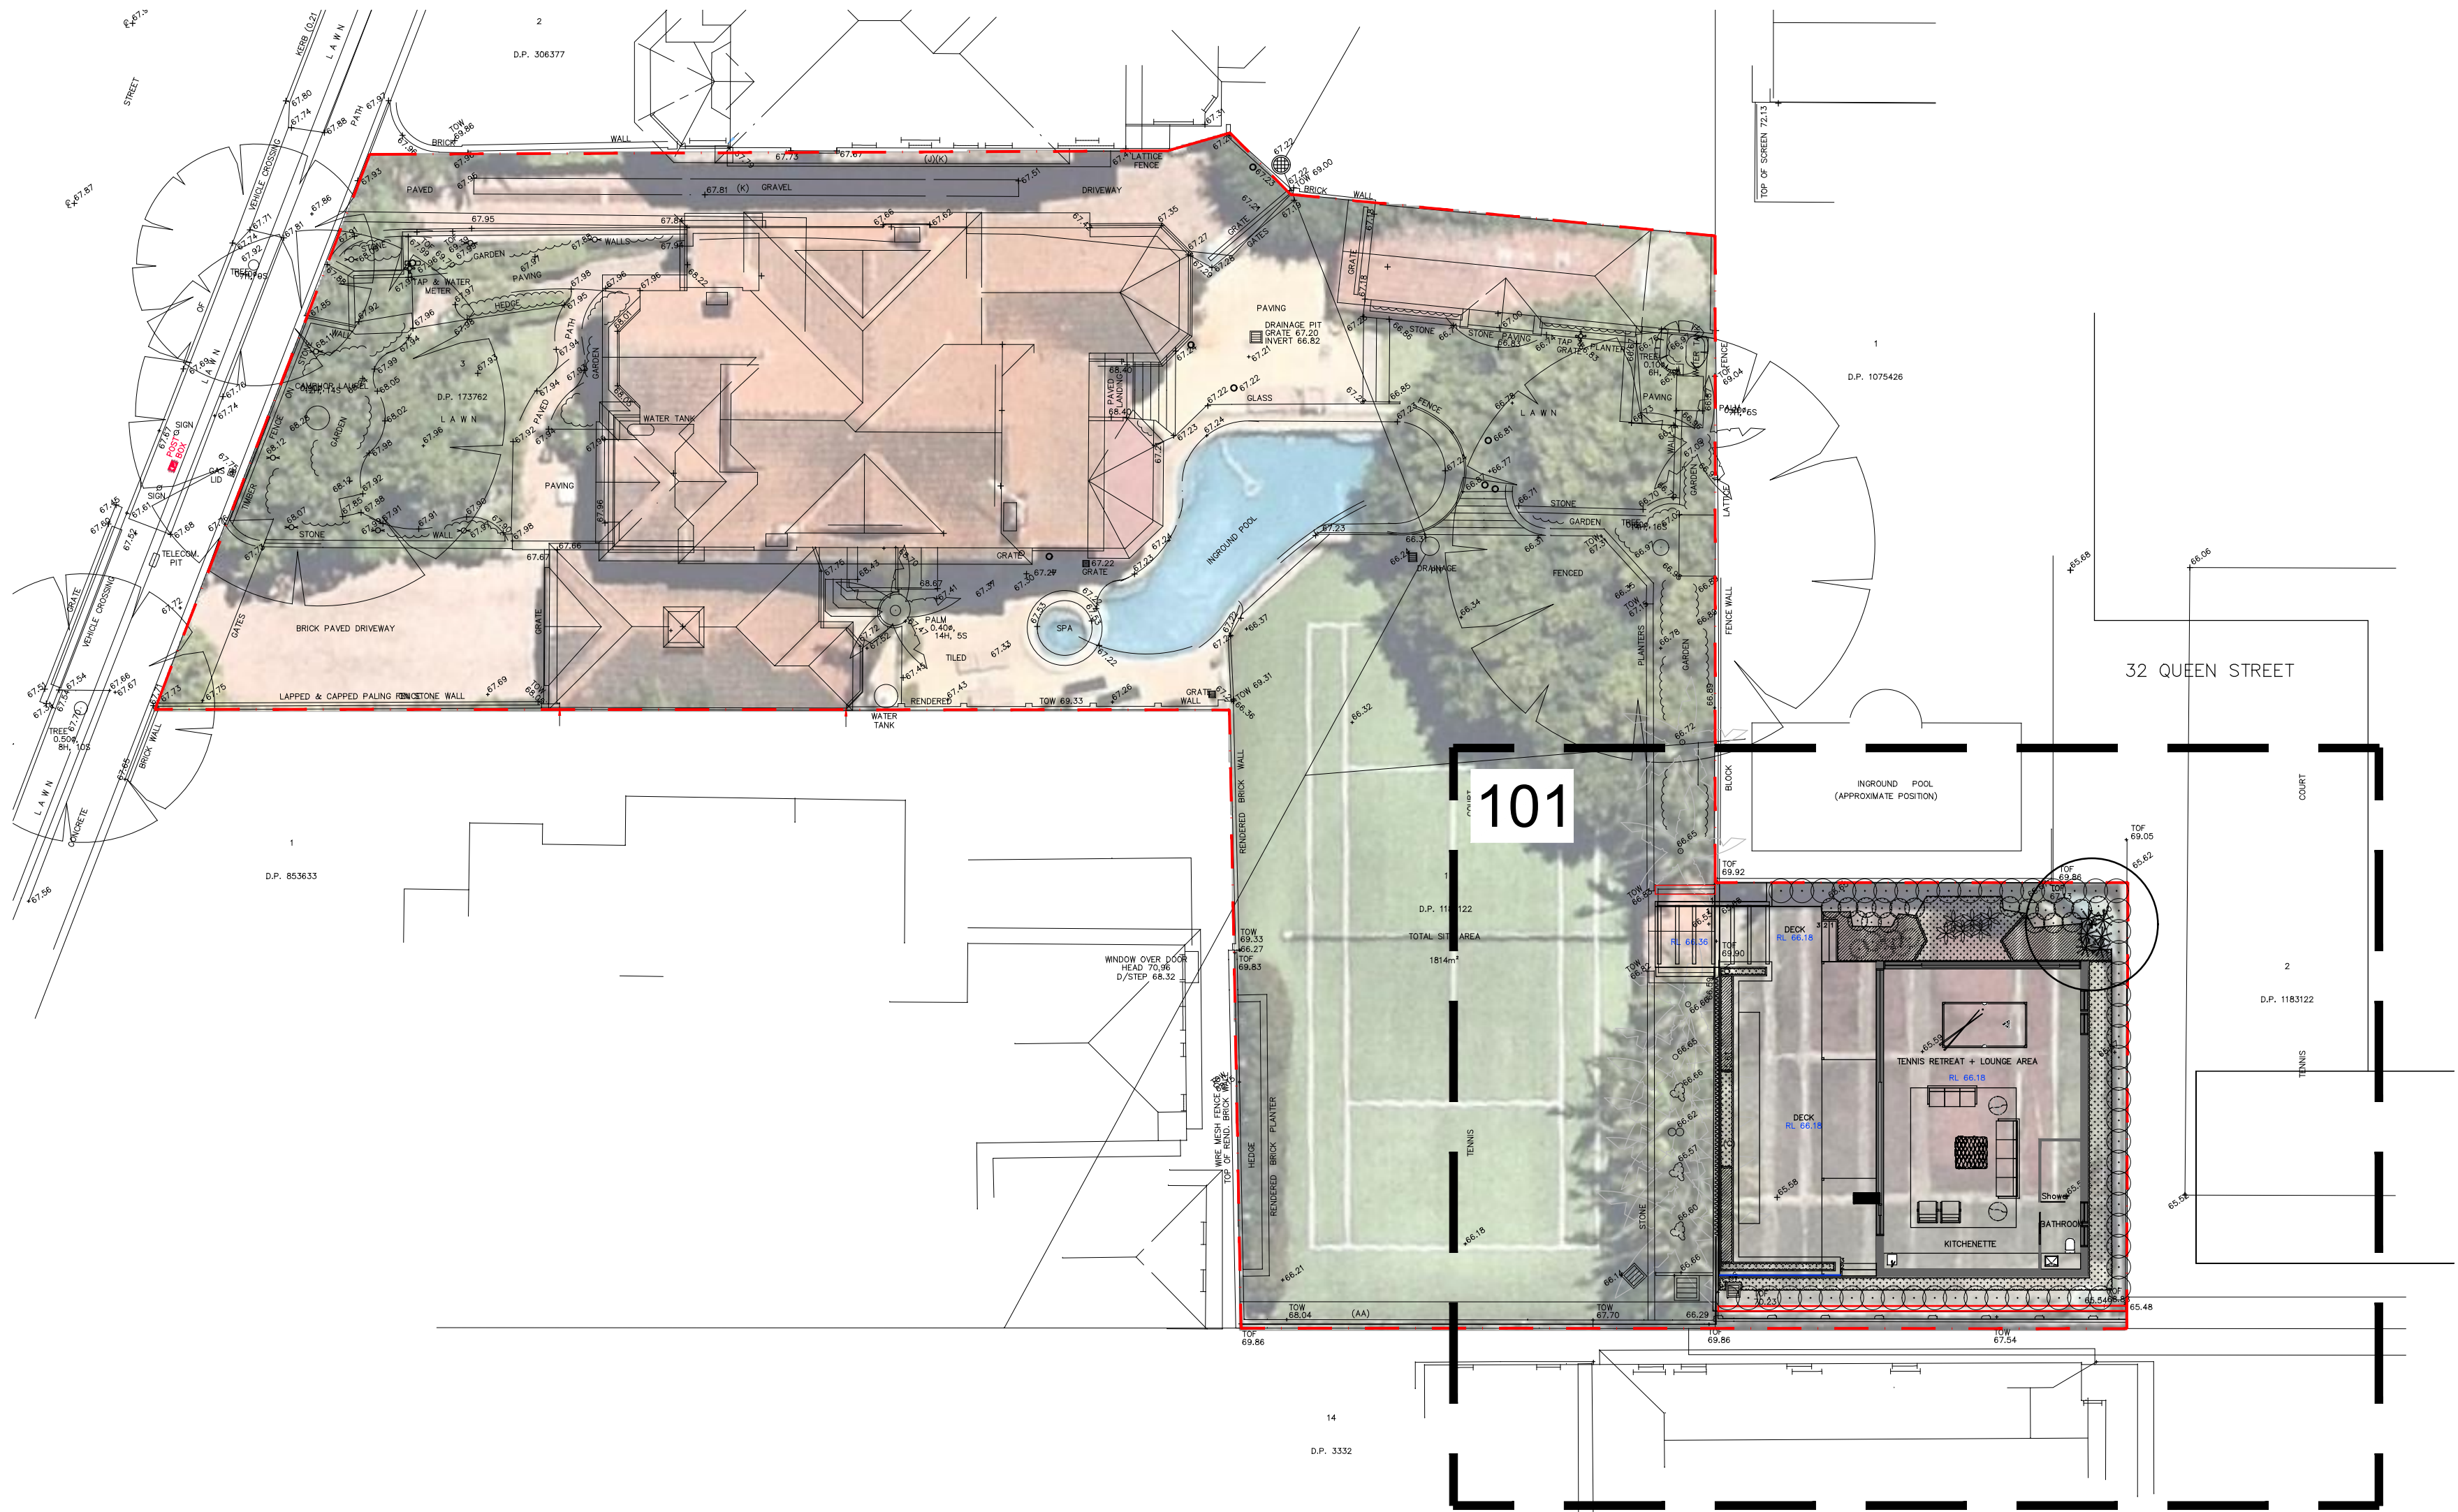

Site Plan | 1:200

NOT FOR CONSTRUCTION

Project
Tennis Retreat
103a-105 Raglan St
Mosman, NSW

Level 1, 3-5 Baptist Street
Redfern NSW 2016
Australia

Tel: (61 2) 8332 5600
Fax: (61 2) 9698 2877
www.siteimage.com.au

Site Image (NSW) Pty Ltd
ABN 44 801 262 380

SITE IMAGE



Landscape Architects

PRELIMINARY

Drawing Name
Landscape Cover Sheet

Scale	Job Number	Drawing Number	Issue
-------	------------	----------------	-------

SS22-4918

000 A

The contractor shall check and verify all work on site (including work by others) before commencing the landscape installation. Any discrepancies are to be reported to the Project Manager or Landscape Architect prior to commencing work. Do not scale this drawing. Any required dimensions not shown shall be referred to the Landscape Architect for confirmation.

Legend

-  Site Boundary
-  Existing trees to be Retained
-  Proposed Tree Planting
-  Proposed Shrubs and Accents
-  Proposed Grasses and Groundcovers

Level 1, 3-5 Baptist Street
Redfern NSW 2016
Australia


Tel: (61 2) 8332 5600
Fax: (61 2) 9698 2877
www.siteimage.com.au

Site Image (NSW) Pty Ltd
ABN 44 801 262 380




101 A

A1

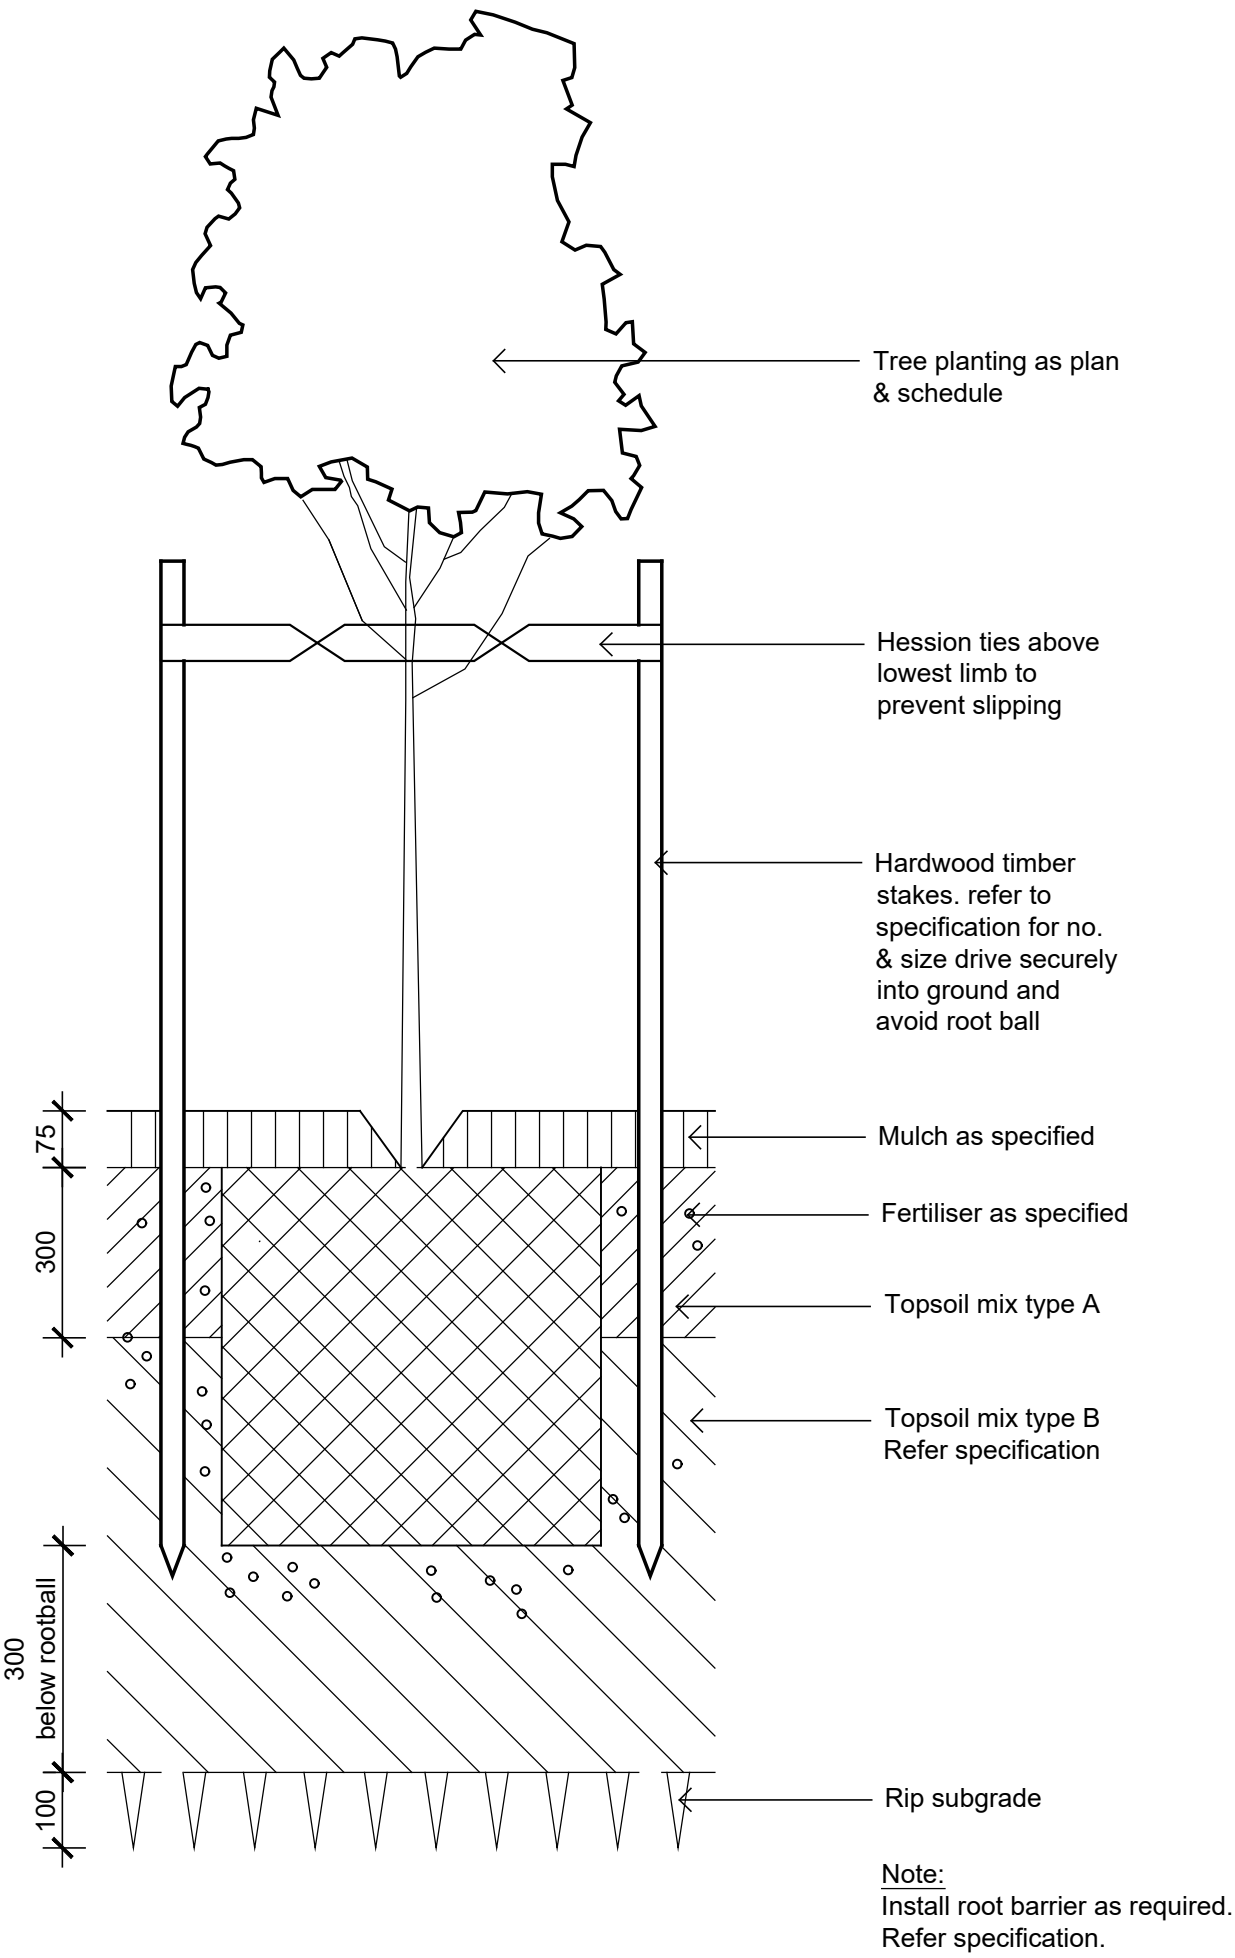

Detail 75-200L Tree Planting on Grade
1:10

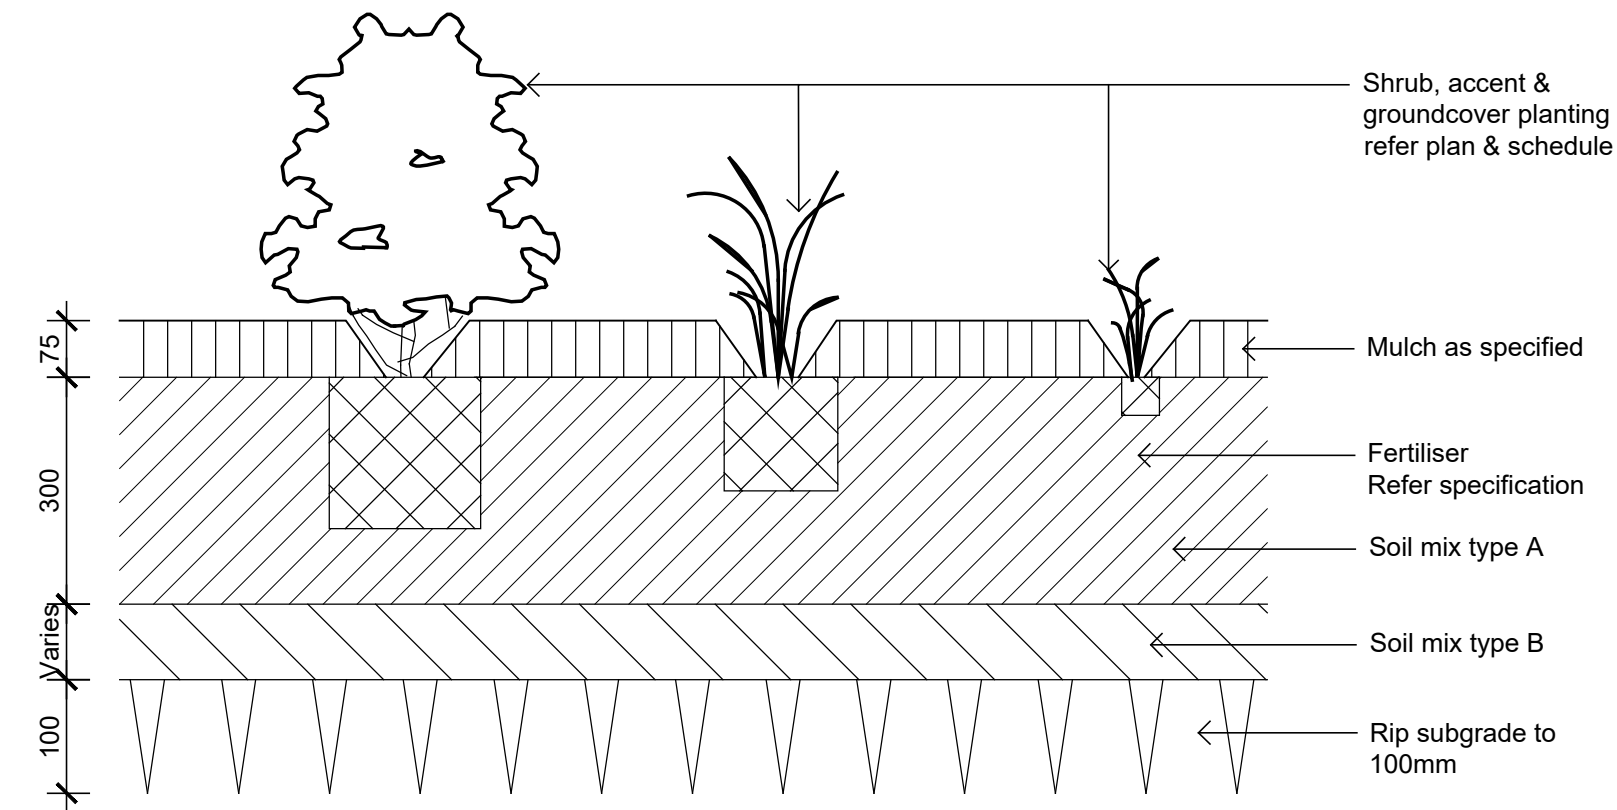

Detail Shrub Accent & Groundcover Planting on Grade
1:10

© 2021 Site Image (NSW) Pty Ltd ABN 44 801 262 380 as agent for Site Image NSW Partnership. All rights reserved. This drawing is copyright and shall not be reproduced or copied in any form or by any means (graphic, electronic or mechanical including photocopy) without the written permission of Site Image (NSW) Pty Ltd Any license, expressed or implied, to use this document for any purpose what so ever is restricted to the terms of the written agreement between Site Image (NSW) Pty Ltd and the instructing party.

The contractor shall check and verify all work on site (including work by others) before commencing the landscape installation. Any discrepancies are to be reported to the Project Manager or Landscape Architect prior to commencing work. Do not scale this drawing. Any required dimensions not shown shall be referred to the Landscape Architect for confirmation.

A	For Comment	JW	NM	04.04.2022
Issue	Revision Description	Drawn	Check	Date

Project

Tennis Retreat

103a-105 Raglan St

Mosman, NSW

Level 1, 3-5 Baptist Street
Redfern NSW 2016
Australia

Tel: (61 2) 8332 5600
Fax: (61 2) 9698 2877
www.siteimage.com.au

Site Image (NSW) Pty Ltd
ABN 44 801 262 380

S I T E I M A G E

Landscape Architects

PRELIMINARY

Drawing Name

Landscape Details

Scale	Drawing Number	Issue
Job Number		

SS22-4918 501 A