
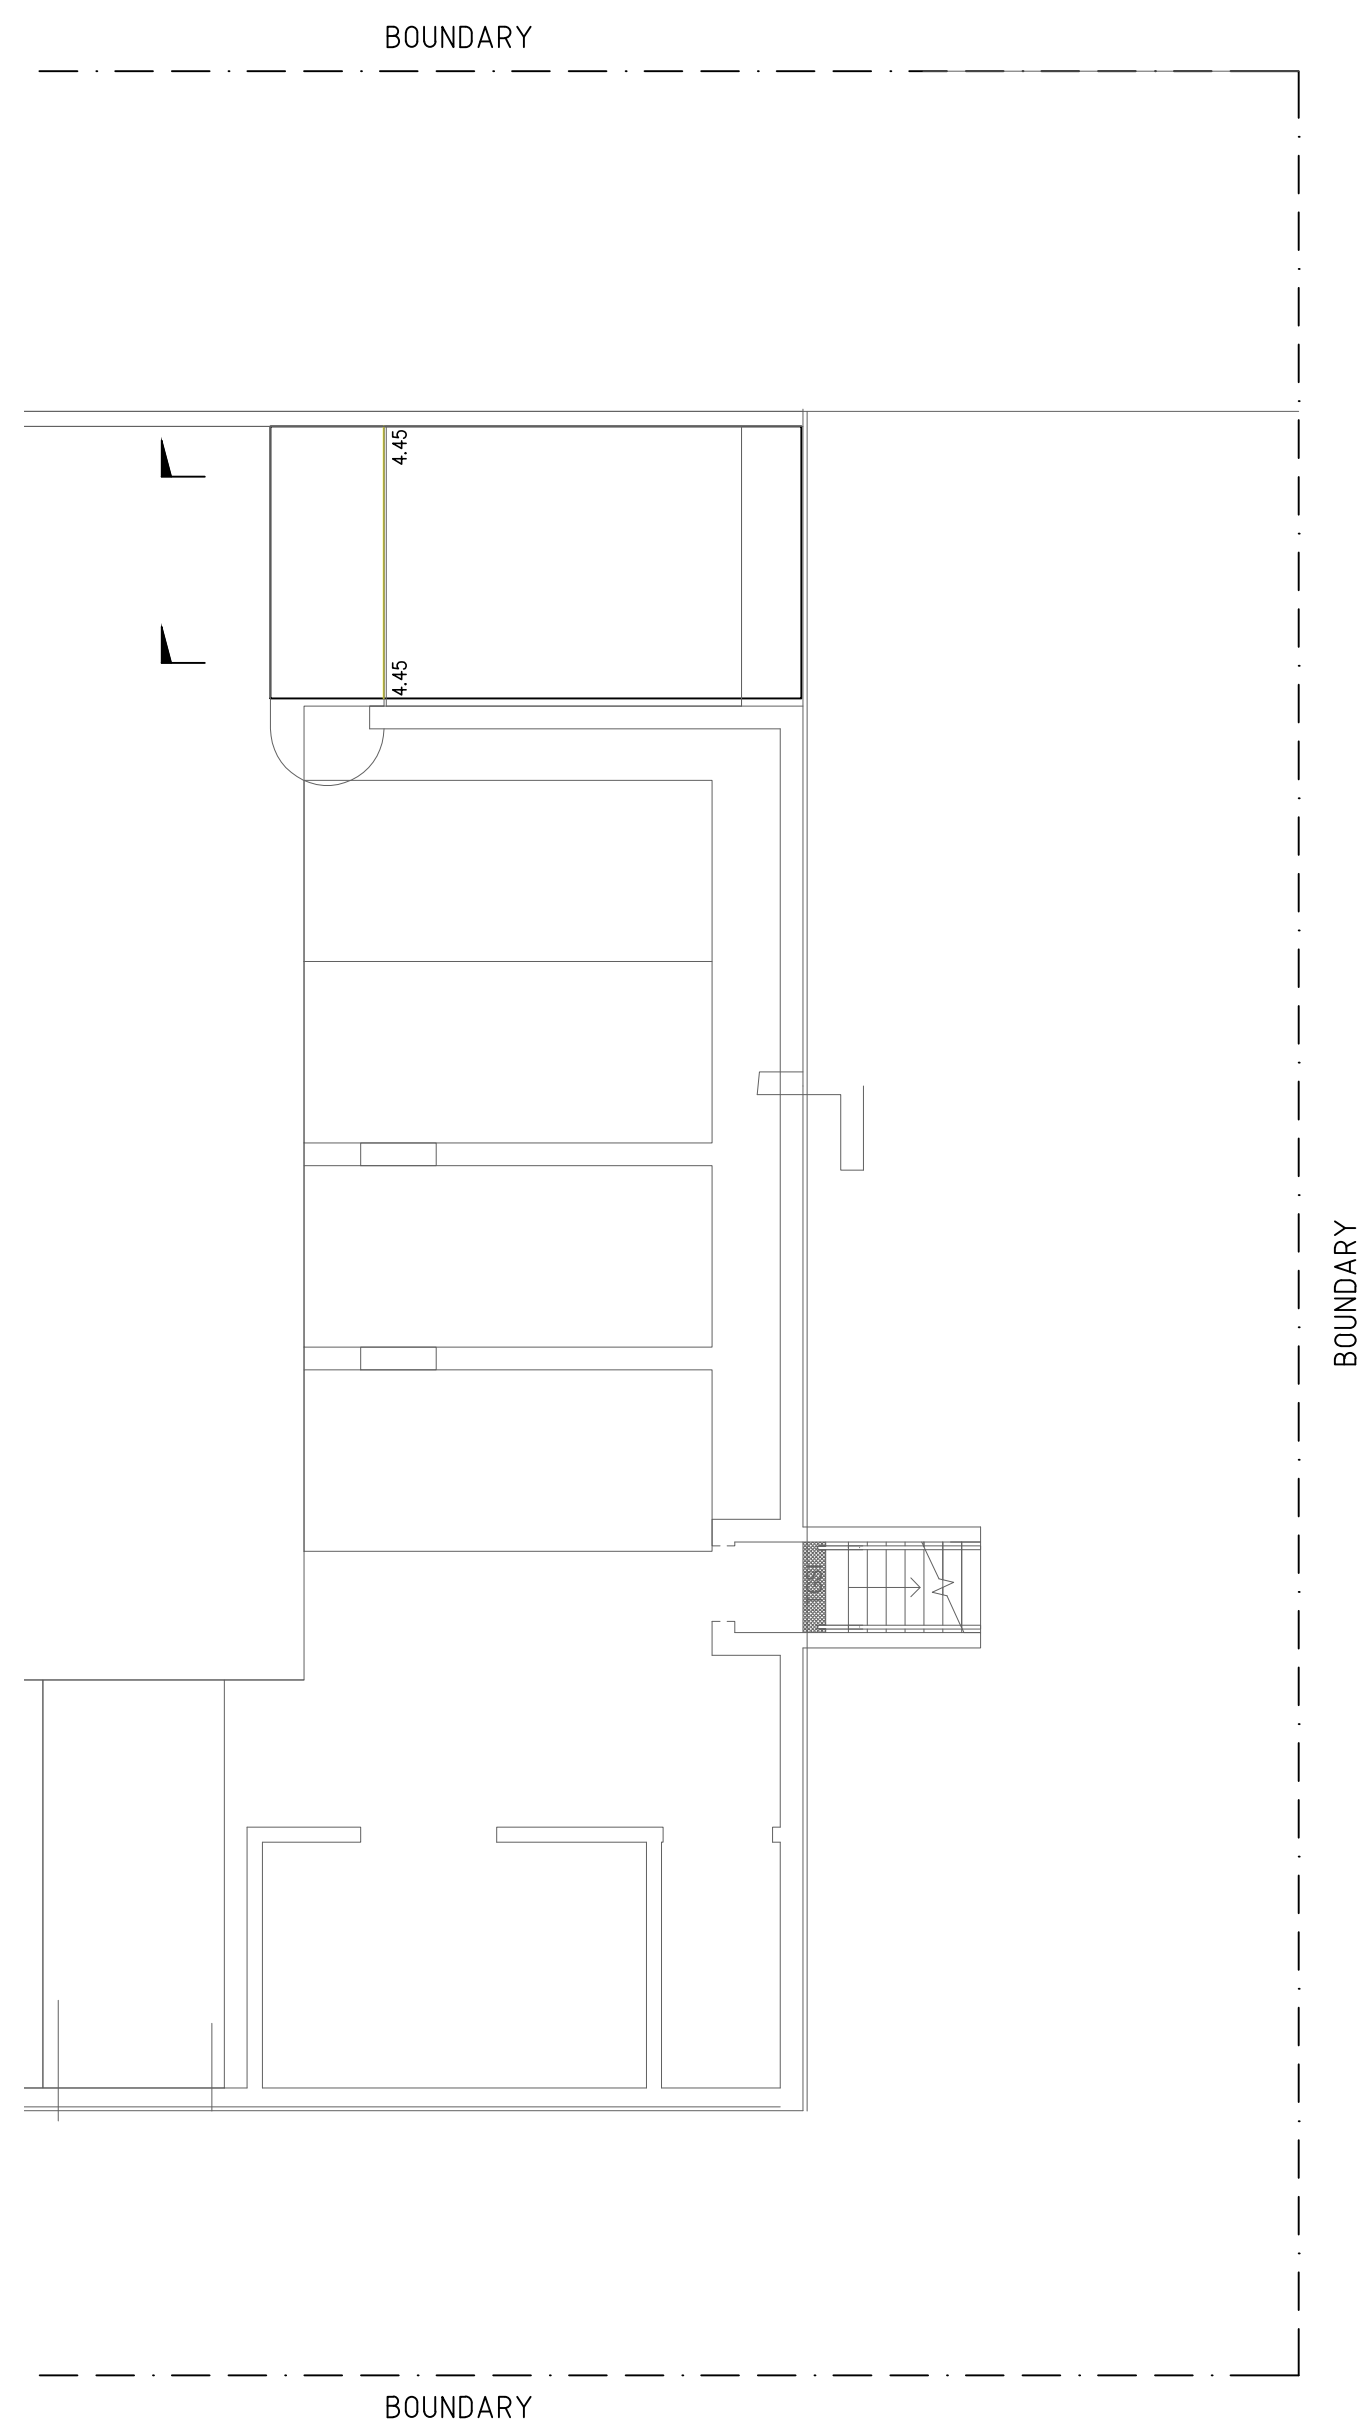
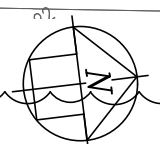
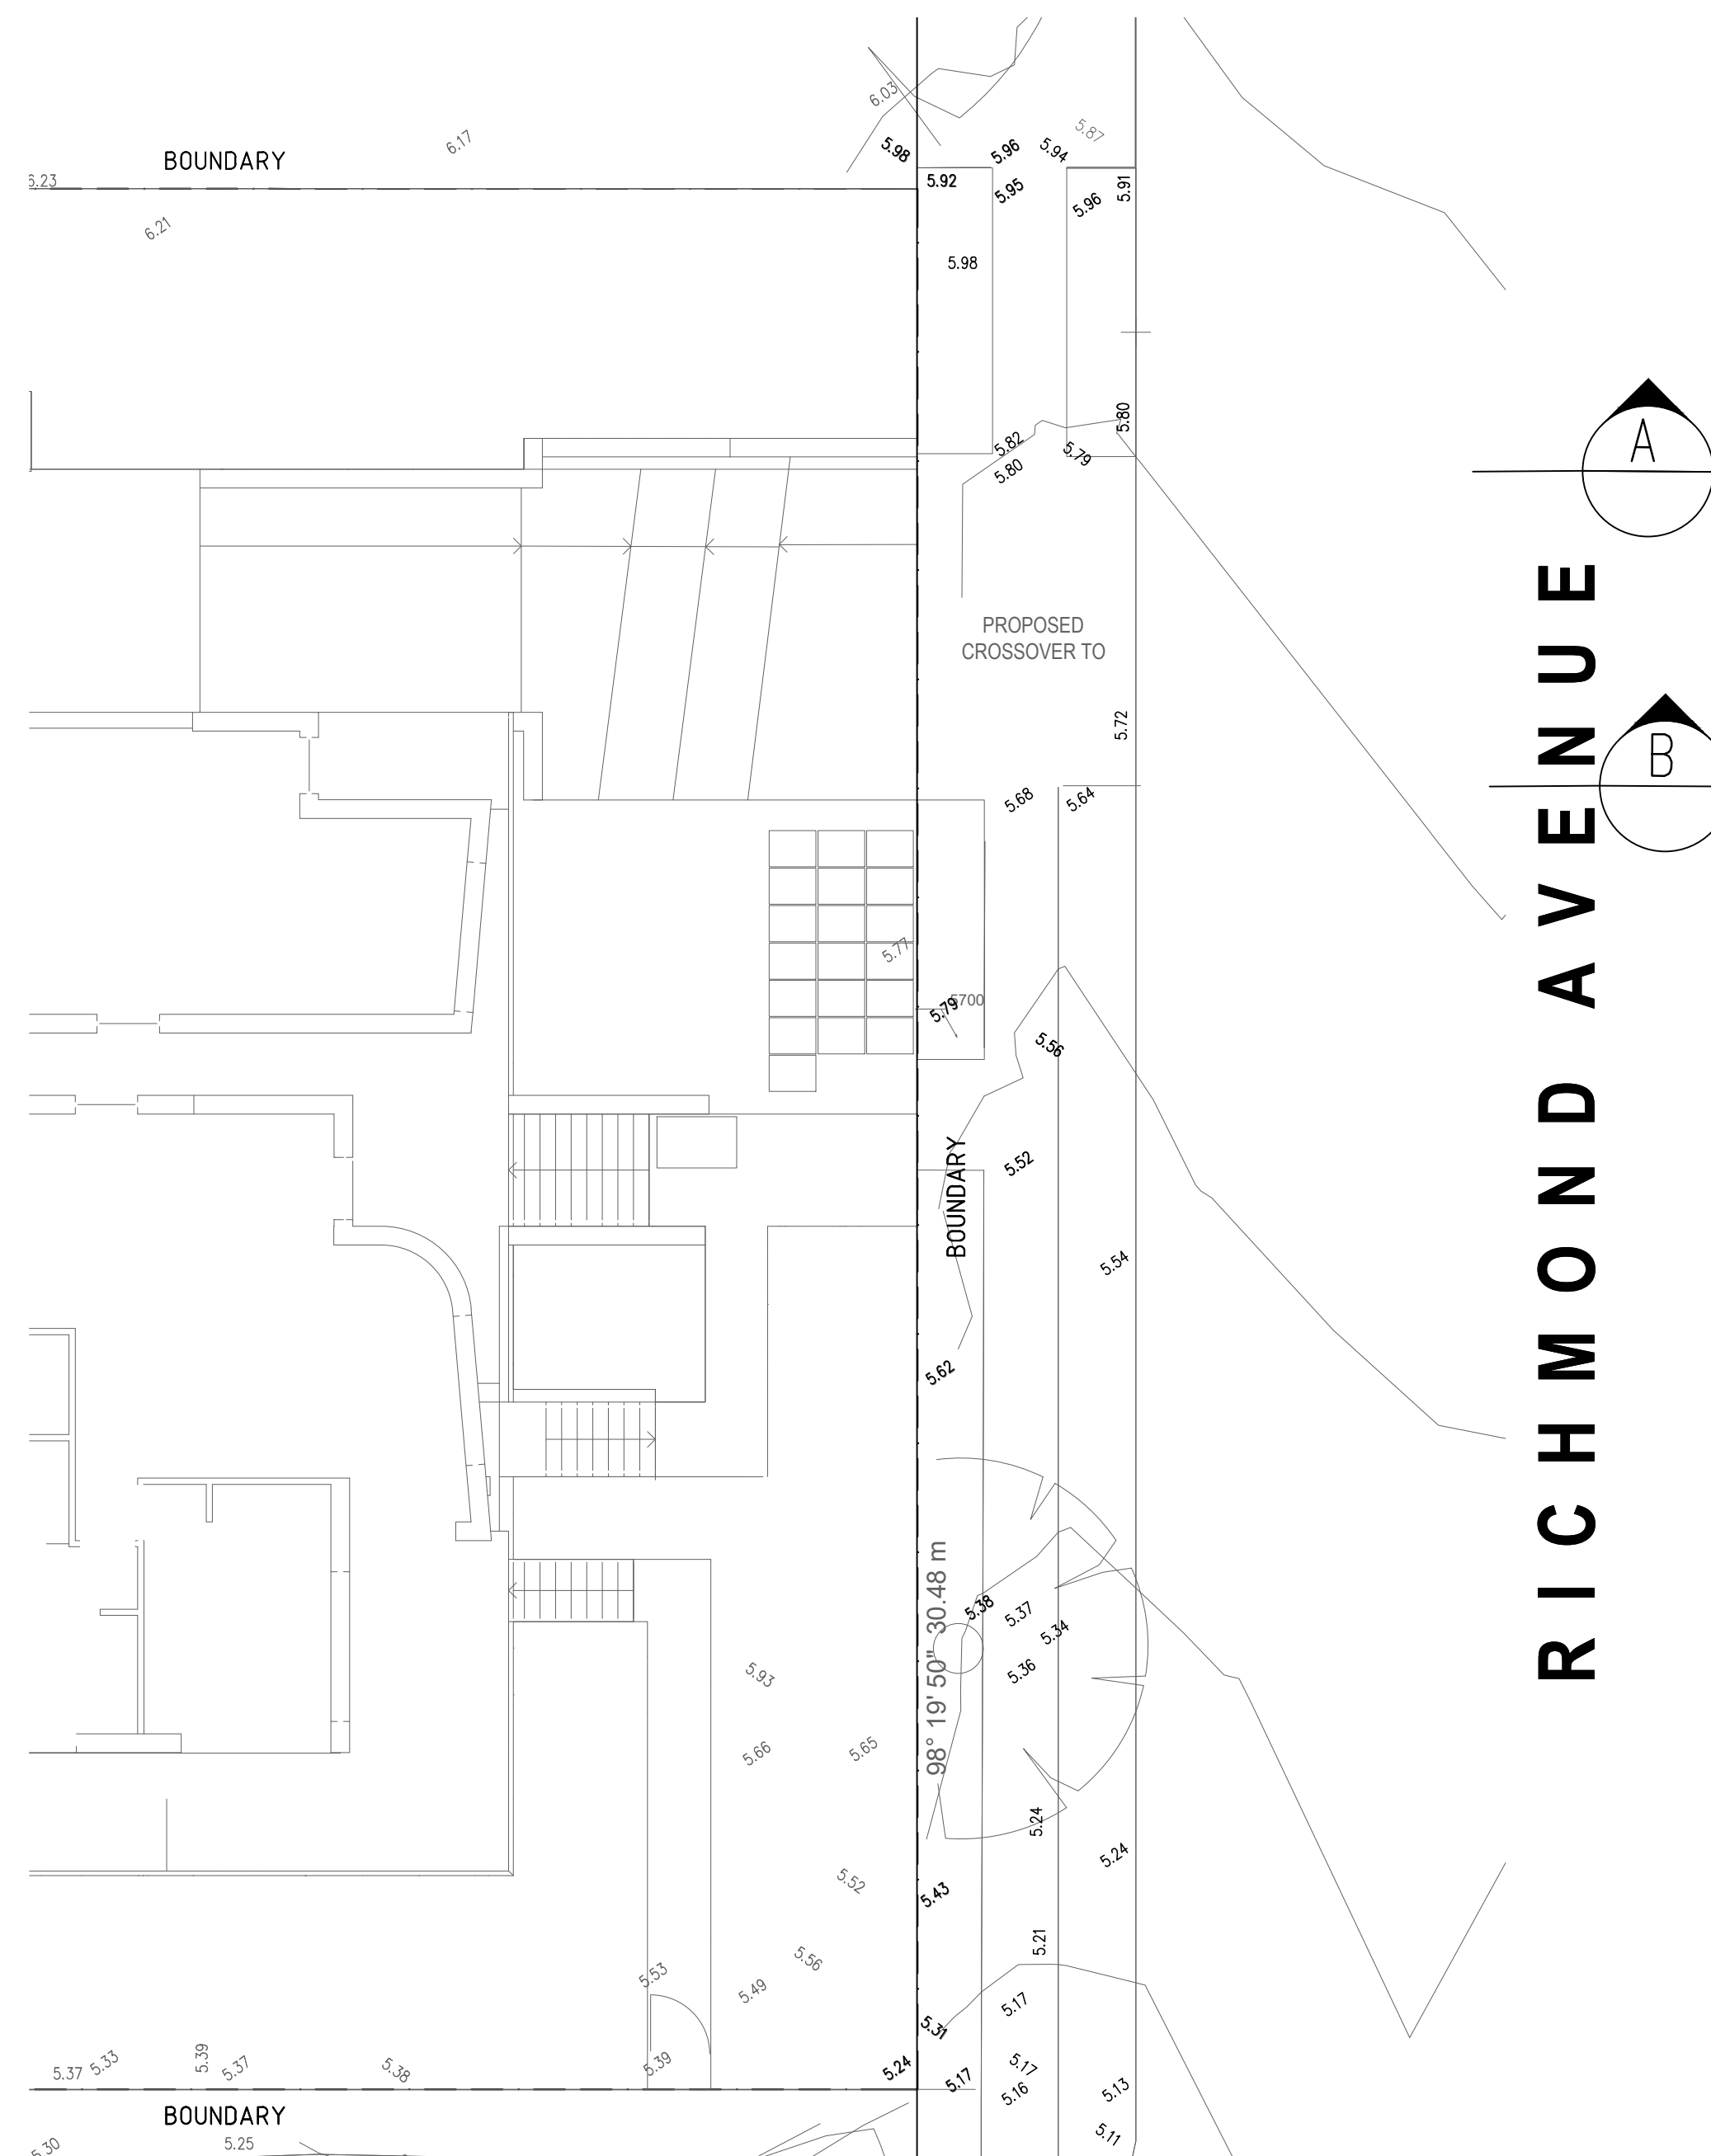


BASEMENT PLAN

SCALE:1:100

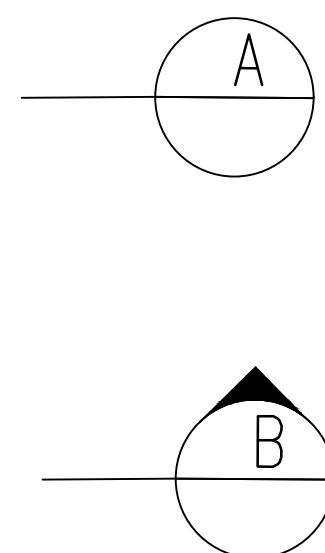

SITE PLAN

SCALE:1:100



GROUND CLEARANCE TEMPLATES FOR B85 VEHICLE

NOT TO SCALE

NOTE:

1. ANY REDUNDANT DRIVEWAY SHALL BE REMOVED AND THE LAYBACK IS TO BE REPLACED WITH KERB & GUTTER. ANY REDUNDANT STORMWATER OUTLETS SHALL ALSO BE REMOVED

Job Address : 20-26 Avon Road, Deewhy

Title: Revised Driveway Cross Section as per Council
Comments - REV01

By :A.M.

Date : 22/03/2022



DESCRIPTION	APPD

ARCHITECT
WALSH ARCHITECTS

CLIENT
ACN 647 465 236 PTY LTD



A: G03, 15-19 Atchison Street,
St Leonards NSW 2065
E: admin@riseengineers.com.au
P: (02) 8057 9109

RISE CONSULTING ENGINEERS PTY. LTD.



PROJECT						
PROPOSED DUAL DWELLINGS 20-26 AVON ROAD DEE WHY NSW 2099						
DRAWING TITLE						
PROPOSED DRIVEWAY PLAN						
JOB No	DESIGNED	DRAWN	CHECKED	DRAWING No	SCALE	SIZE
21066	A.M.	A.M.	O.S.	C.010	AS SHOWN	A1



SCALE:1:25



SCALE: 1:2

Job Address : 20-26 Avon Road, Deewhy

Title: Revised Driveway Cross Section as per Council
Comments- REV01

By :A.M.

Date : 22/03/2022

The logo for ROSE Engineering & Construction, featuring the word "ROSE" in a bold, sans-serif font. The letter "O" is replaced by a stylized graphic of three upward-pointing chevrons or a mountain-like shape.

[illegible]

ARCHITECT

WALSH ARCHITECTS