


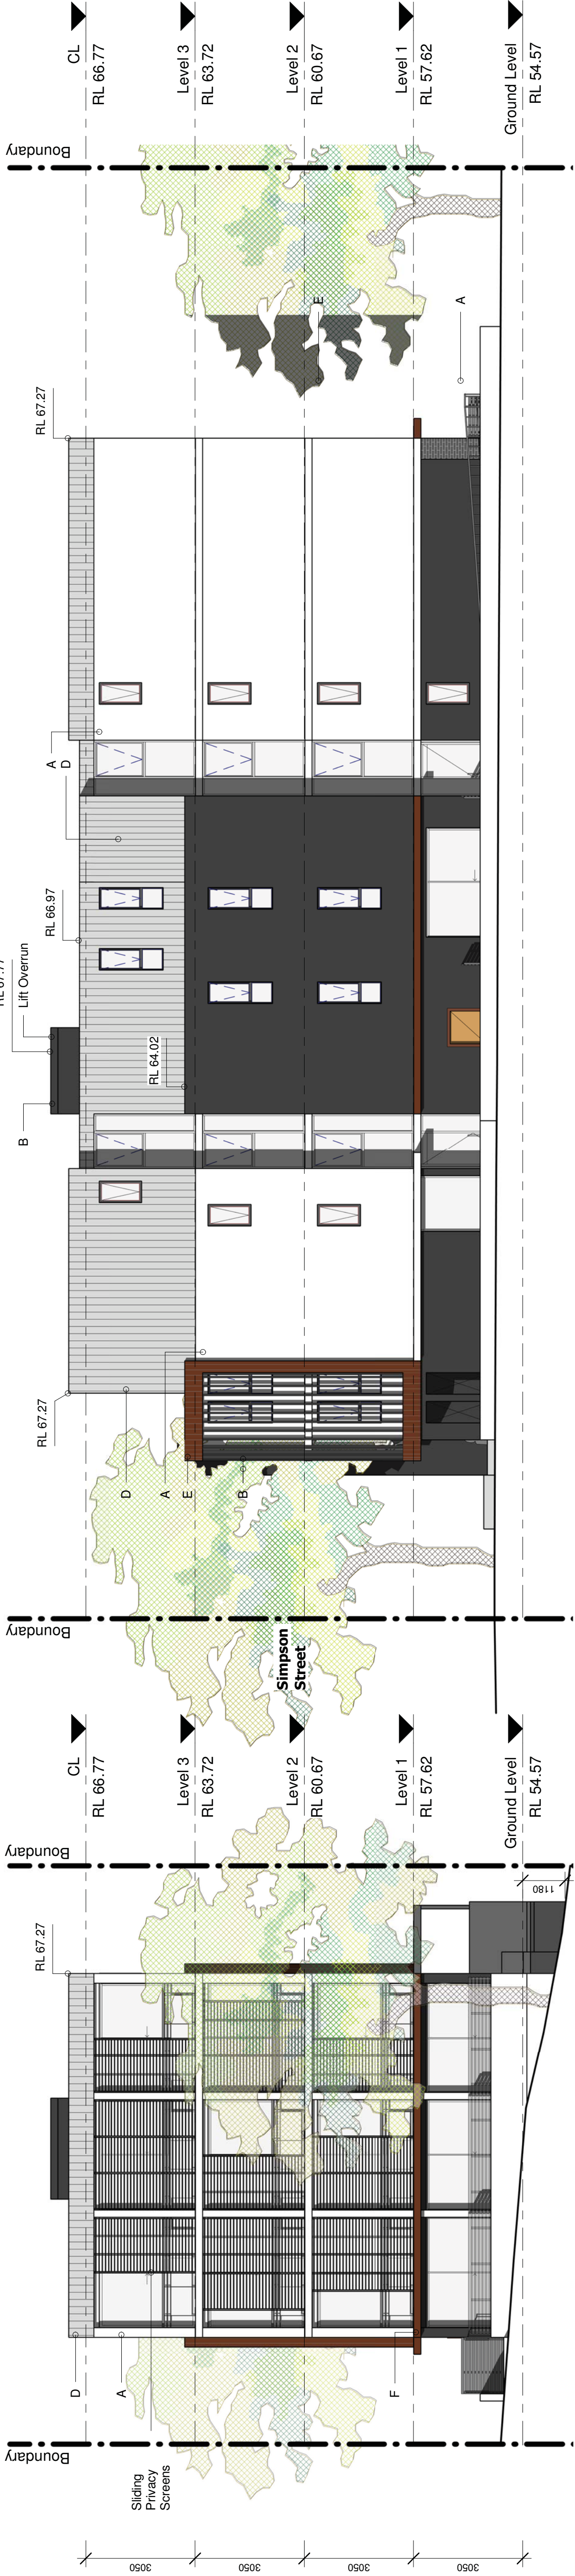

1 North Elevation
1 : 100

2 East Elevation
1 : 100

Schedule of Finishes

A	Painted - Dulux Paint - Vivid White or Similar
B	Painted - Dulux Paint - Domino or Similar
C	Render and Paint Dulux - Ashville or Similar
D	Cladding (James Hardie Axon or Similar) Dulux - Ashville or Similar
E	Cladding (James Hardie Axon or Similar) Painted - Russet Tan or Similar
F	Painted Finish Dulux - Russet Tan or Similar




3 South Elevation
1 : 100

4 West Elevation
1 : 100

CERTIFIED BY



Gus Fares Architects^{PL}

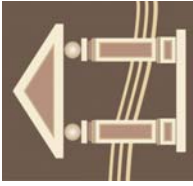

ACN 119891297
email: gus@gfares.com web: www.gfares.com
Nominated Architect: Glassan Fares NSWAB 5508

Gus Fares Architects PL (GFA) are the owners of the copyright subsisting in these drawings, plans, design and specifications. No part of these drawings, plans, design and specifications may be reproduced, stored in a retrieval system, or transmitted in any form or by any means, electronic, mechanical, photocopying, recording, or by any information storage and retrieval system, without the prior written consent of GFA.

Notes:
1. Do not scale the drawings, read all dimensions shown.
2. The contractor shall check and verify all dimensions before commencing new work, and shall ask if in doubt.
3. The contractor shall comply with all relevant Australian Standards, codes of practice, and other relevant documents (BGA).
4. This document is for the purpose of Development Application approval only. They cannot be used as construction documents, tender documents, contract administration drawings, nor workshop drawings. If any discrepancy arises between these drawings and any architect immediately.
5. Note that ground levels may vary due to site conditions.

FOR DA ONLY

Issue	Description	Date
A	DA Lodgement	10/2020
B	DA Amendments	03/2021
C	DEAP Additional Info.	07/2021
D	DA Amendments	12/2021
E	LEC Amendments	03/2022
F	LEC Amendments	04/2022

Client

Mr. Alan Lung

Project

Proposed Boarding House
at 35 Simpson Street
Dundas Valley

Elevations

Project number

2019-11

Date

2020-09

Drawn by

AH & SL

Checked by

GF

Scale

As indicated

Issue

F

A201


Construction Method:-
Floor - Reinforced Concrete Slabs
Wall System - Reinforced Concrete
Ground - Cavity Brick
First - Third - Hebel Veneer Wall
Roof - Reinforced Concrete Slab
Concrete Roof




1 Long Section
1 : 100




4 Driveway Profiles
1 : 100
Simpson Street

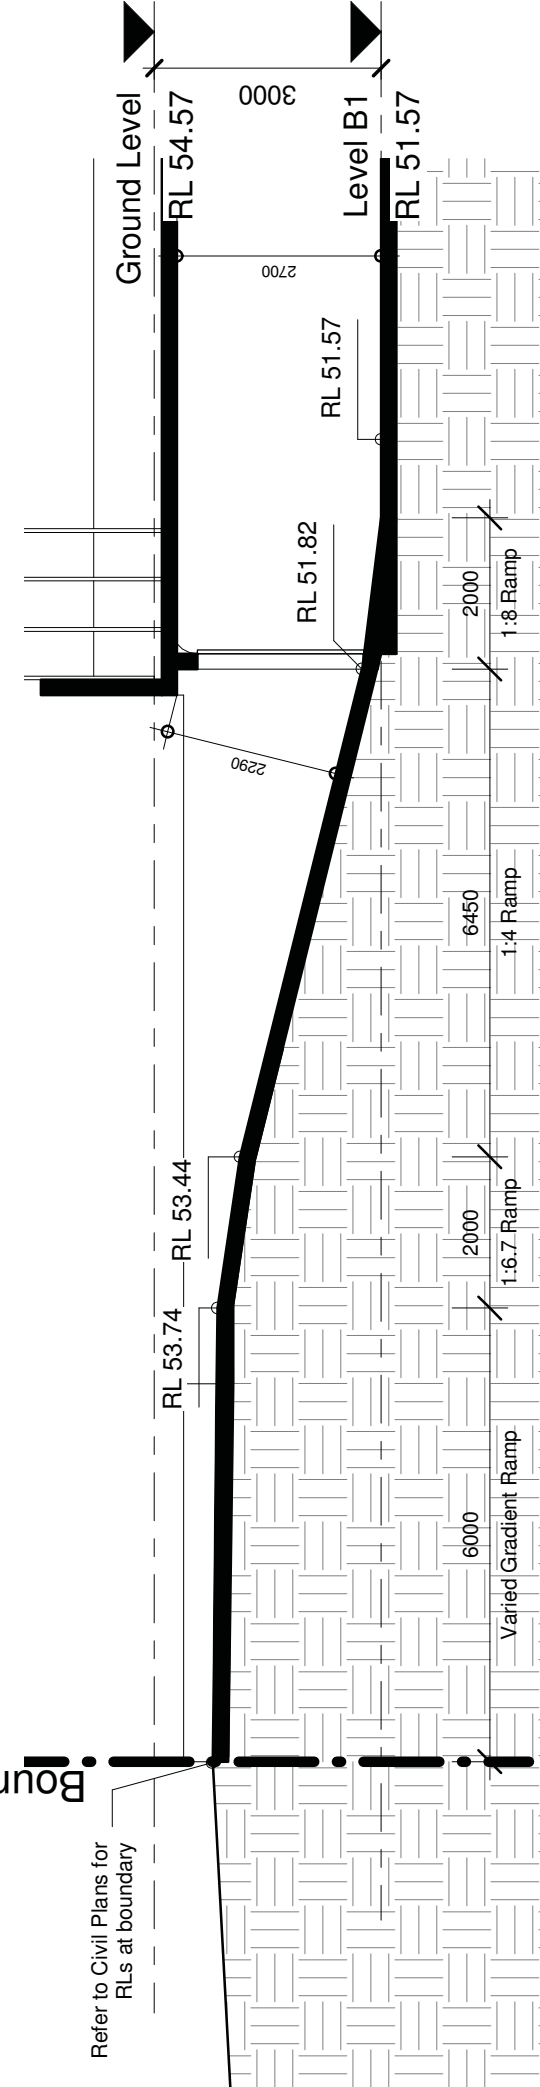

5 Driveway Section
1 : 100

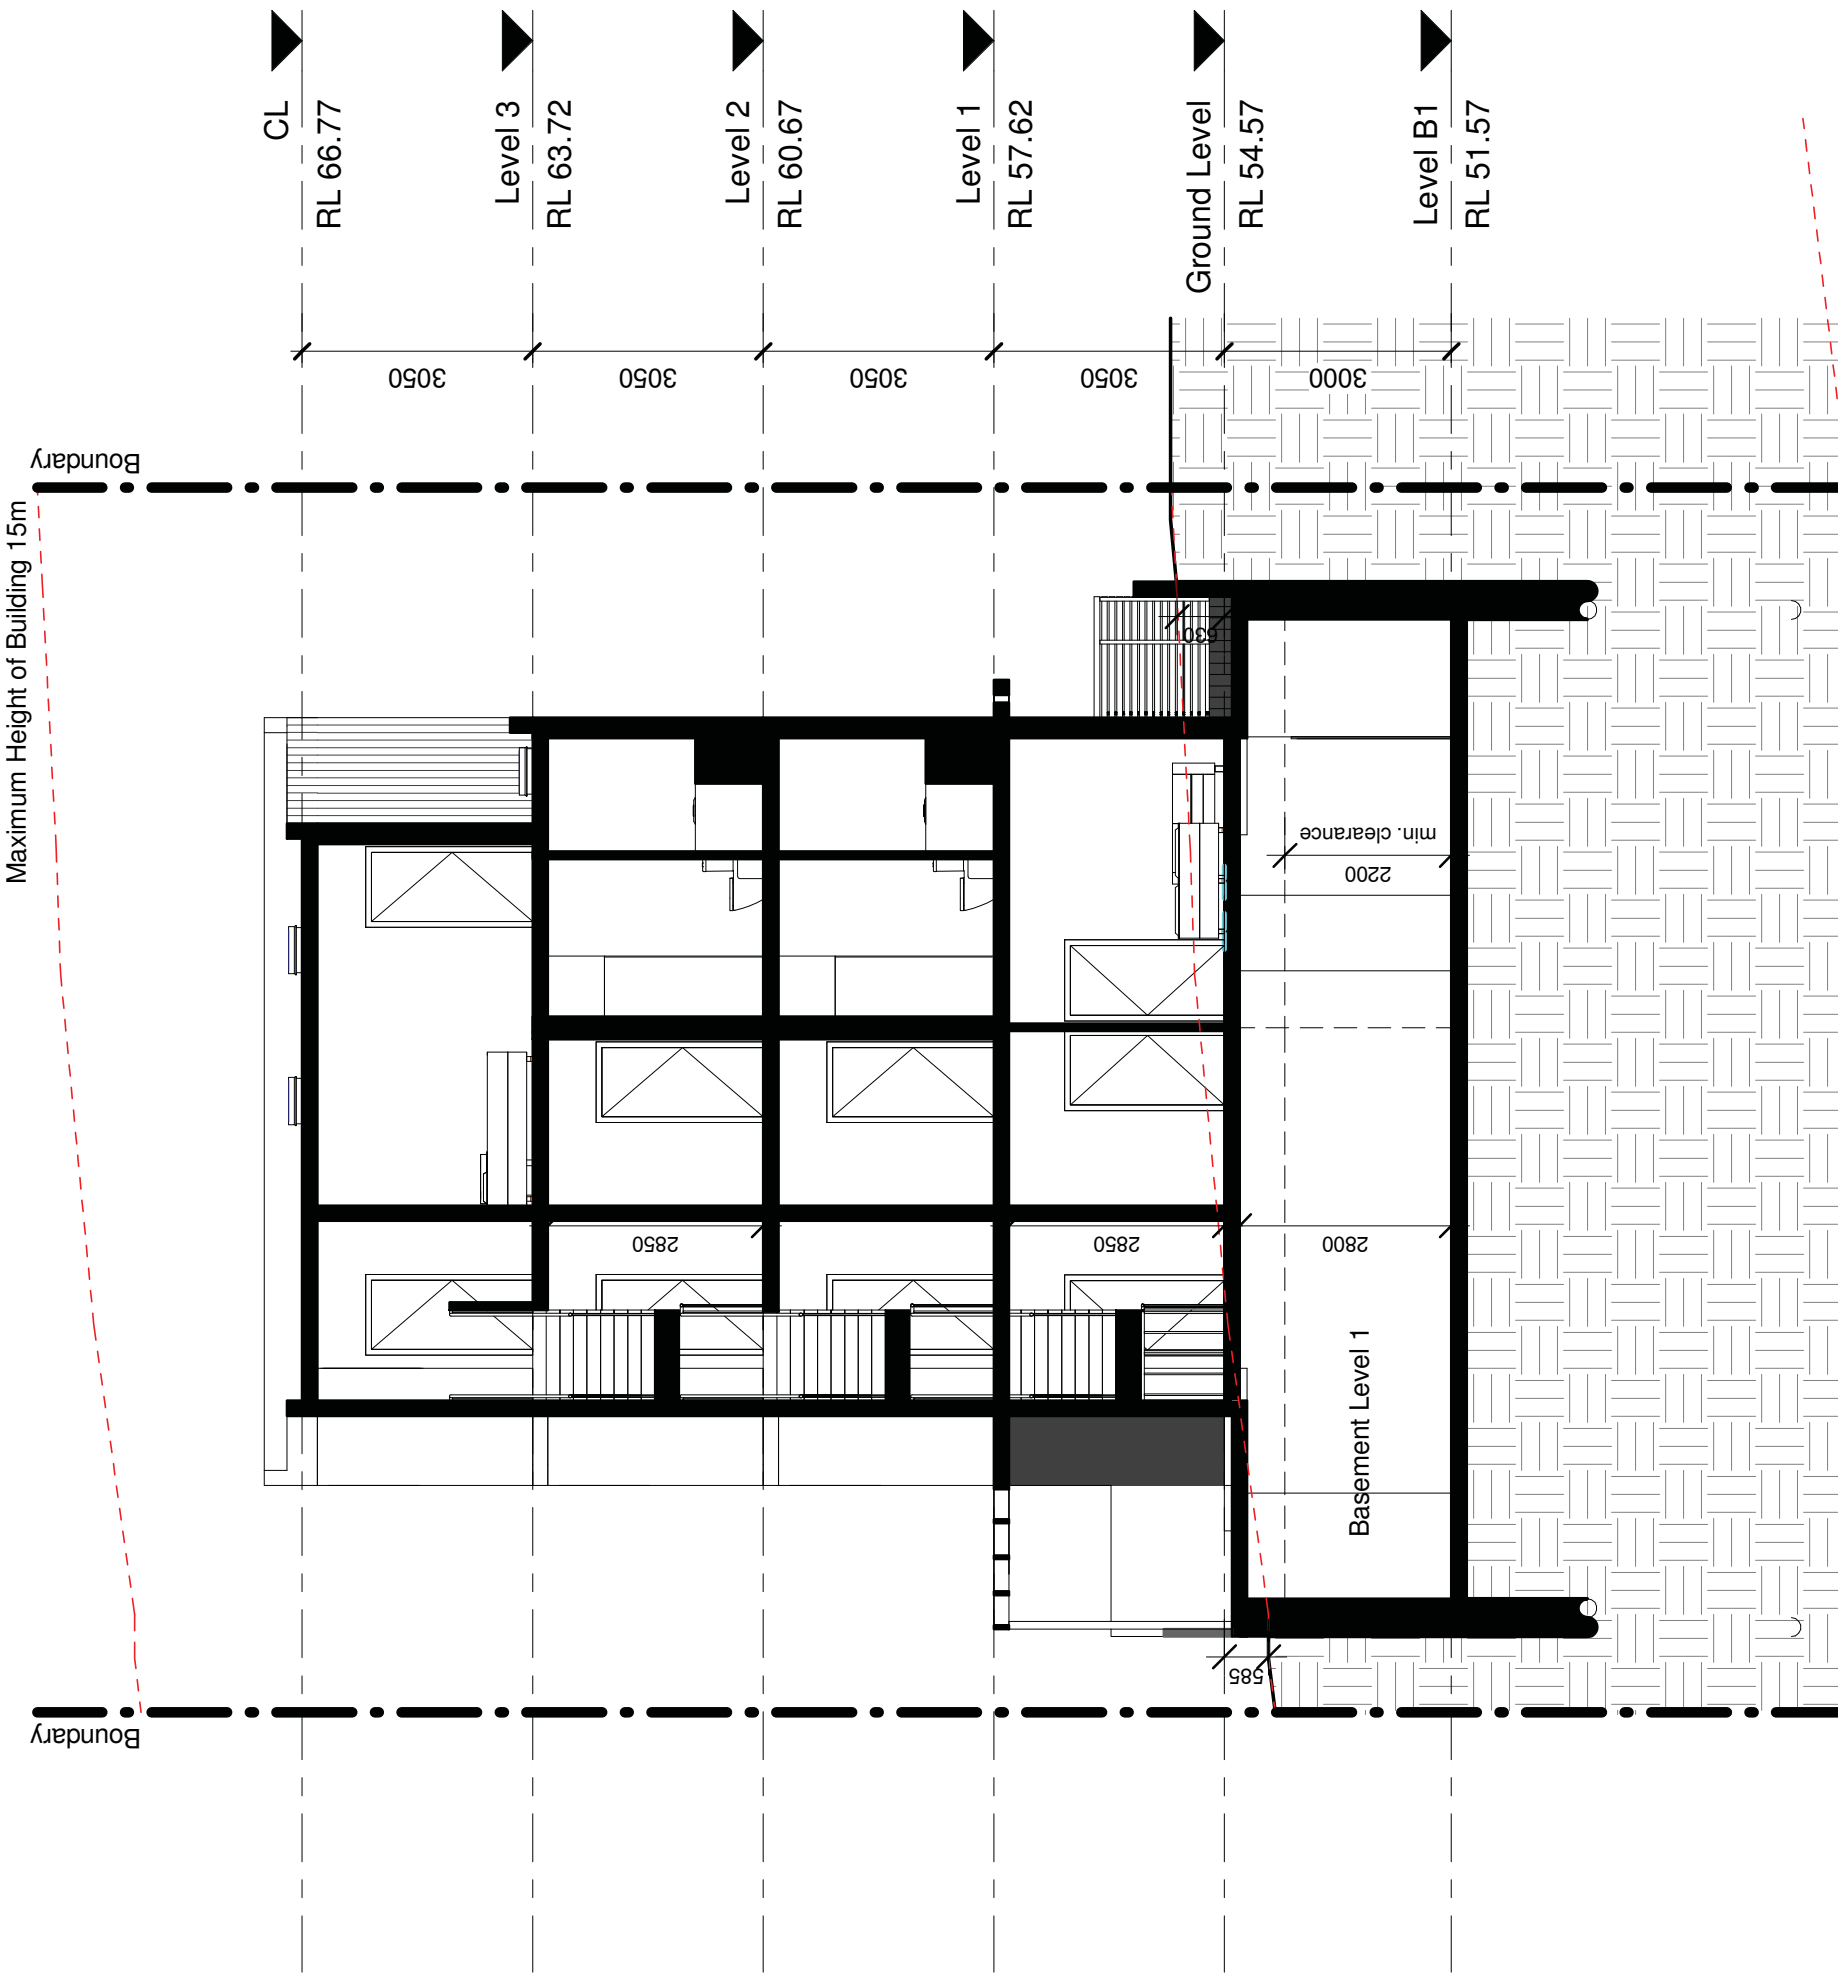

2 Cross Section 1
1 : 100

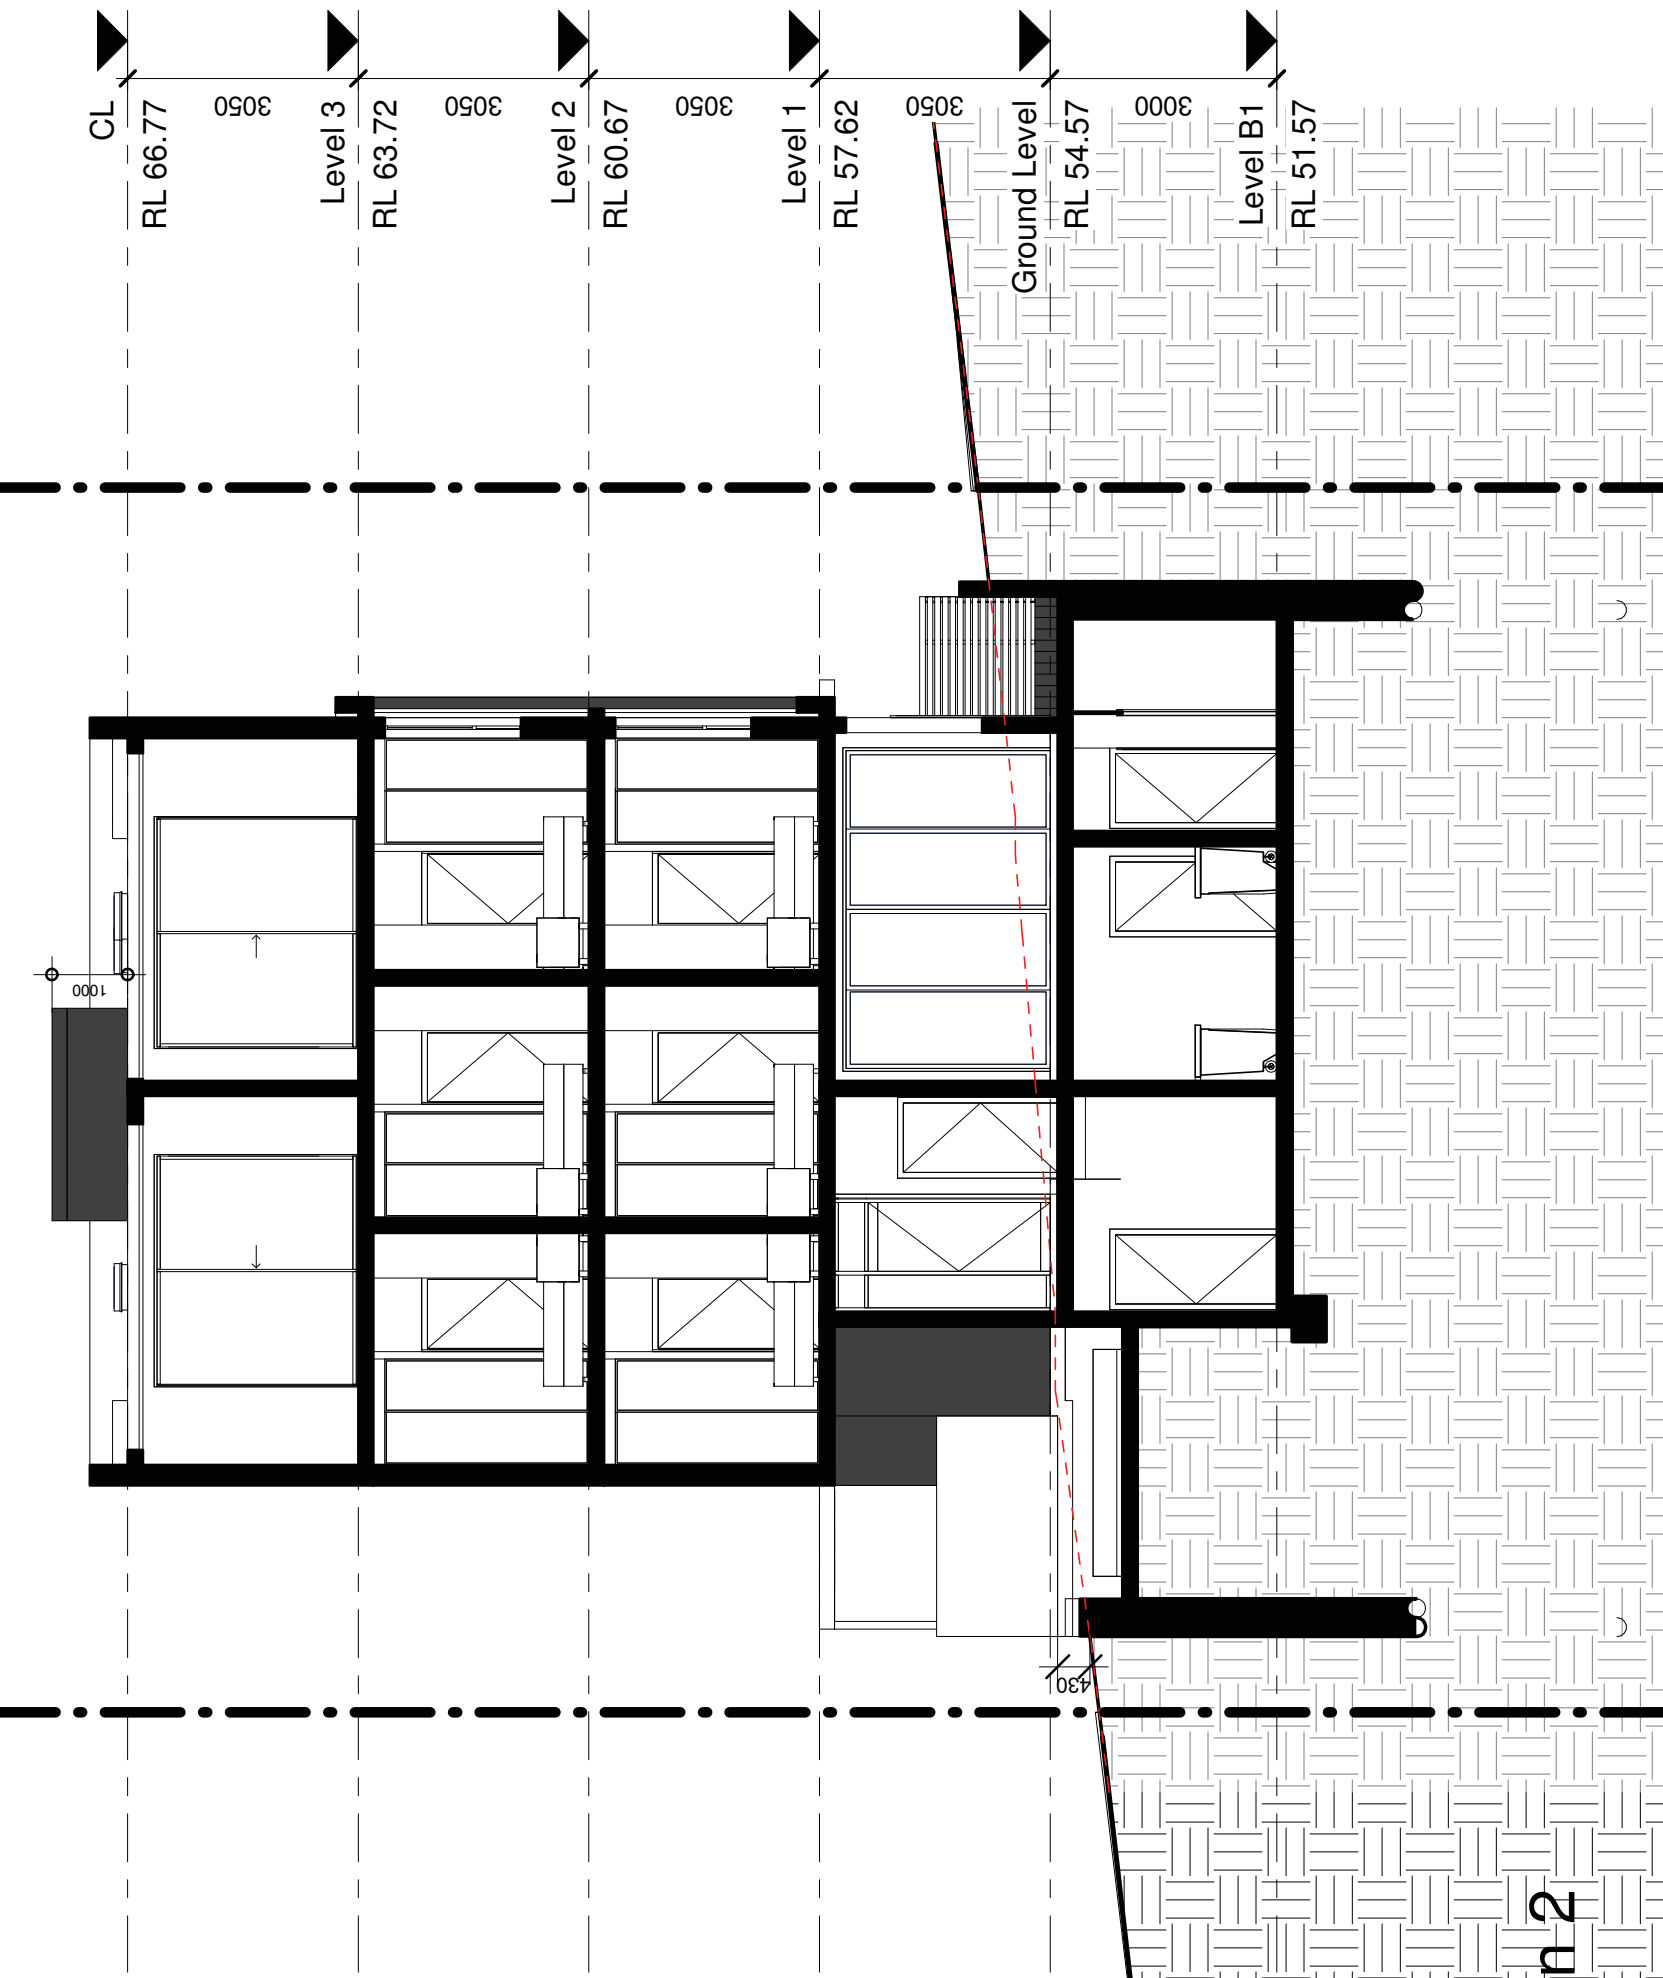

3 Cross Section 2
1 : 100



Gus Fares Architects PL



ACN 112681257
Tel 02 9160 0250
email: gus@gfares.com web: www.gfares.com
Nominated Architect: Glassan Fares NSWAB 5508

Gus Fares Architects PL (GFA) are the owners of the copyright
subsisting in these drawings, plans, design and specifications.
The copyright in these drawings, plans, design and specifications
shall remain the property of Gus Fares Architects PL and shall not
be disclosed to any person without prior written consent of GFA

Notes:
1. Do not scale the drawings, read all dimensions shown.
2. The contractor shall check and verify all dimensions before
commencing new work, and shall ask if in doubt.
3. The contractor shall comply with all relevant Australian
Standards and Codes of Practice (AS/NZS) and the Building
Code of Australia (BCA).
4. This document is for the purpose of Development
Application approval only. They cannot be used as
construction documents, tender documents, contract
administration drawings, nor workshop drawings.
5. In the event of any discrepancy between any
architect immediately.
6. Note that ground levels may vary due to site conditions.

FOR DA ONLY

Issue	Description	Date
A	DA Lodgement	10/2020
B	DA Amendments	03/2021
C	DEAP Additional Info.	07/2021
D	DA Amendments	12/2021
E	LEC Amendments	03/2022
F	LEC Amendments	04/2022

Client
Mr. Alan Lung


Project
Proposed Boarding House
at 35 Simpson Street
Dundas Valley

Sections

Project number	2019-11
Date	2020-09
Drawn by	AH & SL
Checked by	GF

A202

Scale	1 : 100	Issue	F
-------	---------	-------	---

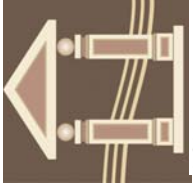

Gus Fares Architects PL (GFA) are the owners of the copyright subsisting in these drawings, plans, design and specifications. They must not be used, reproduced, or copied in whole or in part nor may the information, ideas and concepts therein contained be disclosed to any person without prior written consent of GFA.

Notes:

1. Do not scale the drawings, read all dimensions shown.
2. The contractor shall check and verify all dimensions before commencing new work, and shall ask if in doubt.
3. The drawings shall be read in conjunction with the Australian Standards (AS) and the Building Code of Australia (BCA).
4. This document is for the purpose of Development Application approval only. They cannot be used as construction documents, tender documents, contract documents, or for any other purpose without the written consent of the architect.
5. All sheets should be read as one document. For any discrepancy, the project manager should inform the architect immediately.
6. Note that ground levels may vary due to site conditions.

Issue	Description	Date
A	DA Lodgement	10/2020
B	DA Amendments	03/2021
C	DEAP Additional Info.	07/2021
D	DA Amendments	12/2021
E	LEC Amendments	03/2022
F	LEC Amendments	04/2022

1 15 m Max. Allowable HOB

1 : 1

Client	Mr. Alan Lung		
Project	Proposed Boarding House at 35 Simpson Street Dundas Valley		
Max. Allowable HOB Compliance			
FOR	DA	ONLY	
Project number	2019-11		
Date	2020-09		
Drawn by	SL	Printed 27/04/2022 10:25:34 AM	
Checked by	GF		
A203			
Scale	1 : 1	Drawing :	DA
		Issue :	F

CERTIFIED BY





Notes:






1. Do not scale the drawings, read all dimensions shown.
2. The contractor shall check and verify all dimensions before commencing new work, and shall ask if in doubt.
3. These drawings shall be read in conjunction with the Australian Standards (AS) and the Building Code of Australia (BCA).
4. This document is for the purpose of Development Application approval only. They cannot be used as construction documents, tender documents, contract documents, or for any other purpose without the written consent of the architect.
5. All sheets should be read as one document. For any discrepancy, the project manager should inform the architect immediately.
6. Note that ground levels may vary due to site conditions.

Issue	Description	Date
A	DA Lodgement	10/2020
B	DA Amendments	03/2021
C	DEAP Additional Info.	07/2021
D	DA Amendments	12/2021
E	LEC Amendments	03/2022
F	LEC Amendments	04/2022

Client	Mr. Alan Lung
Project	Proposed Boarding House at 35 Simpson Street Dundas Valley
	Cut and Fill Plan


FOR	DA	ONLY
Project number	2019-11	
Date	2020-09	
Drawn by	Author	Printed 27/04/2022 10:25:35 AM
Checked by	Checker	

A204		
Scale	1 : 100	Drawing : DA
Issue	F	

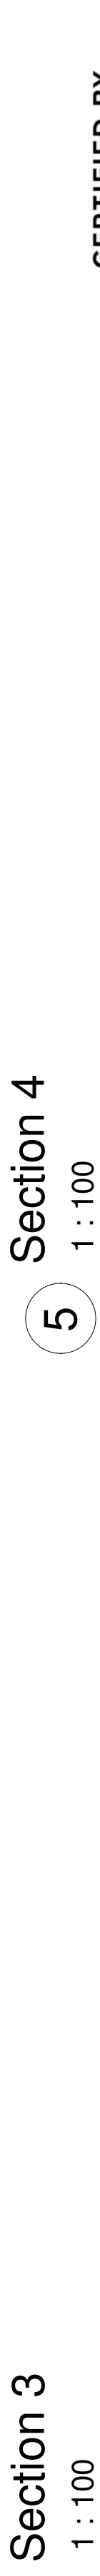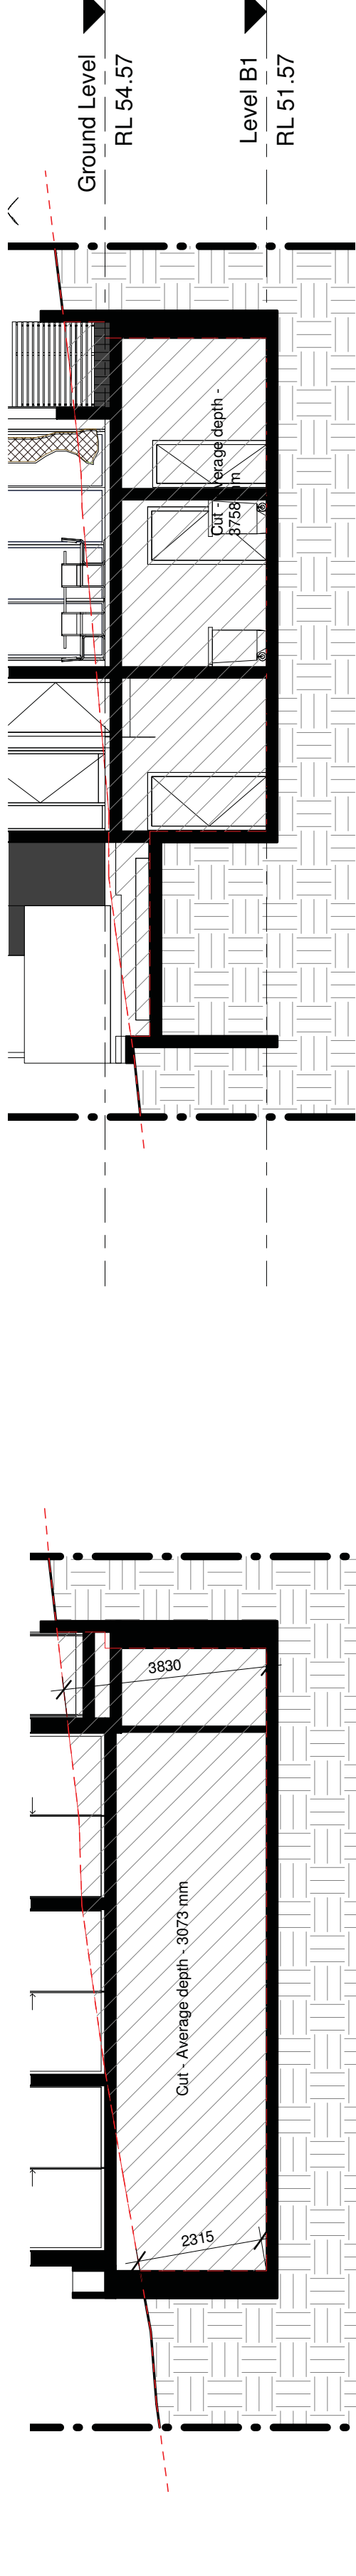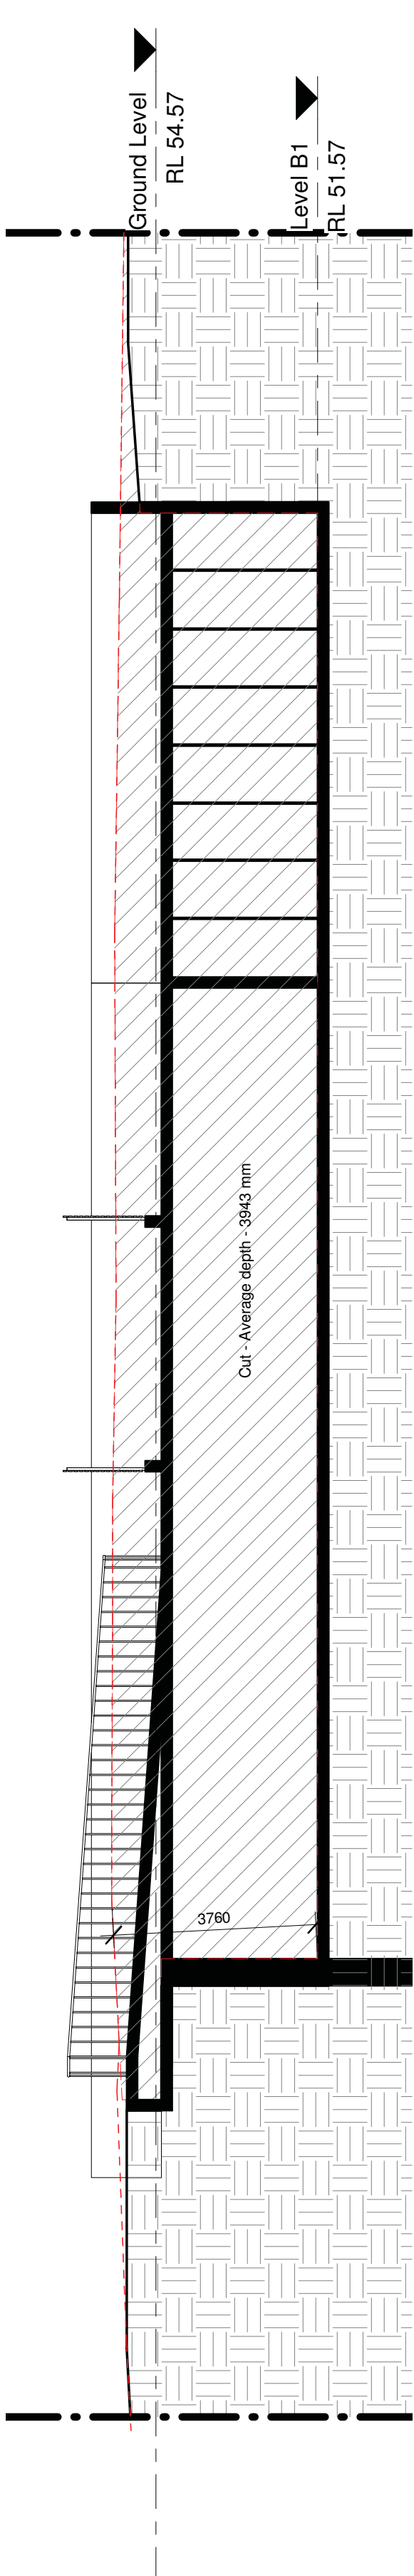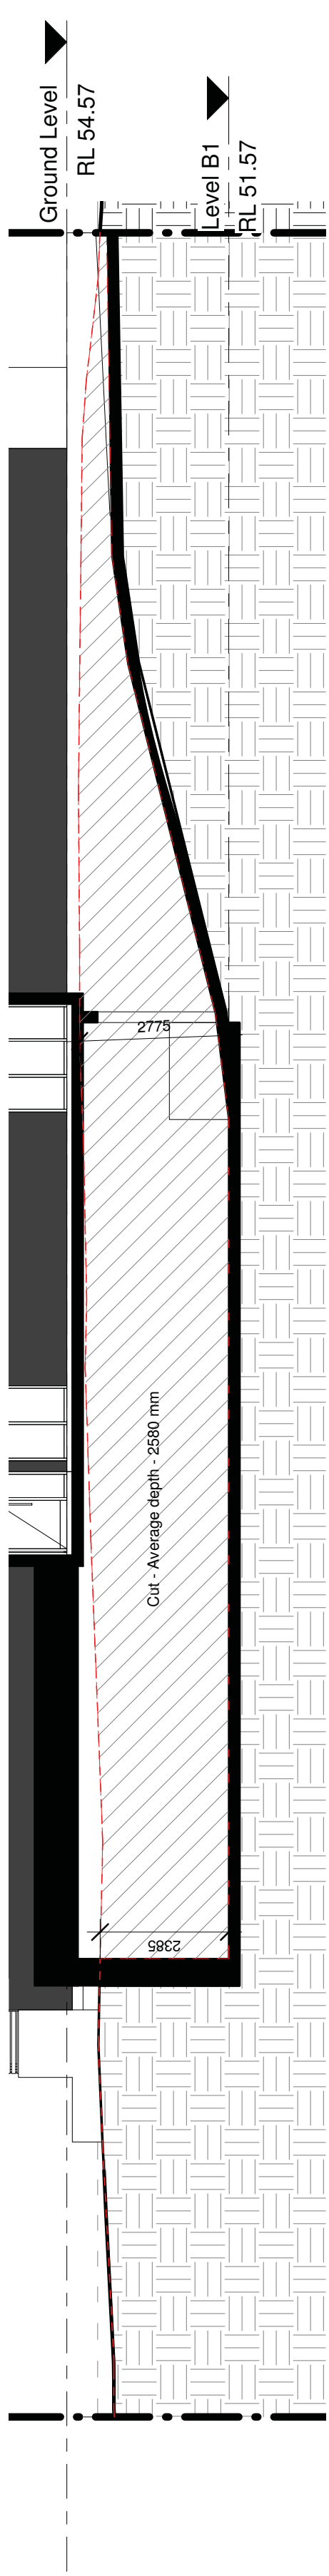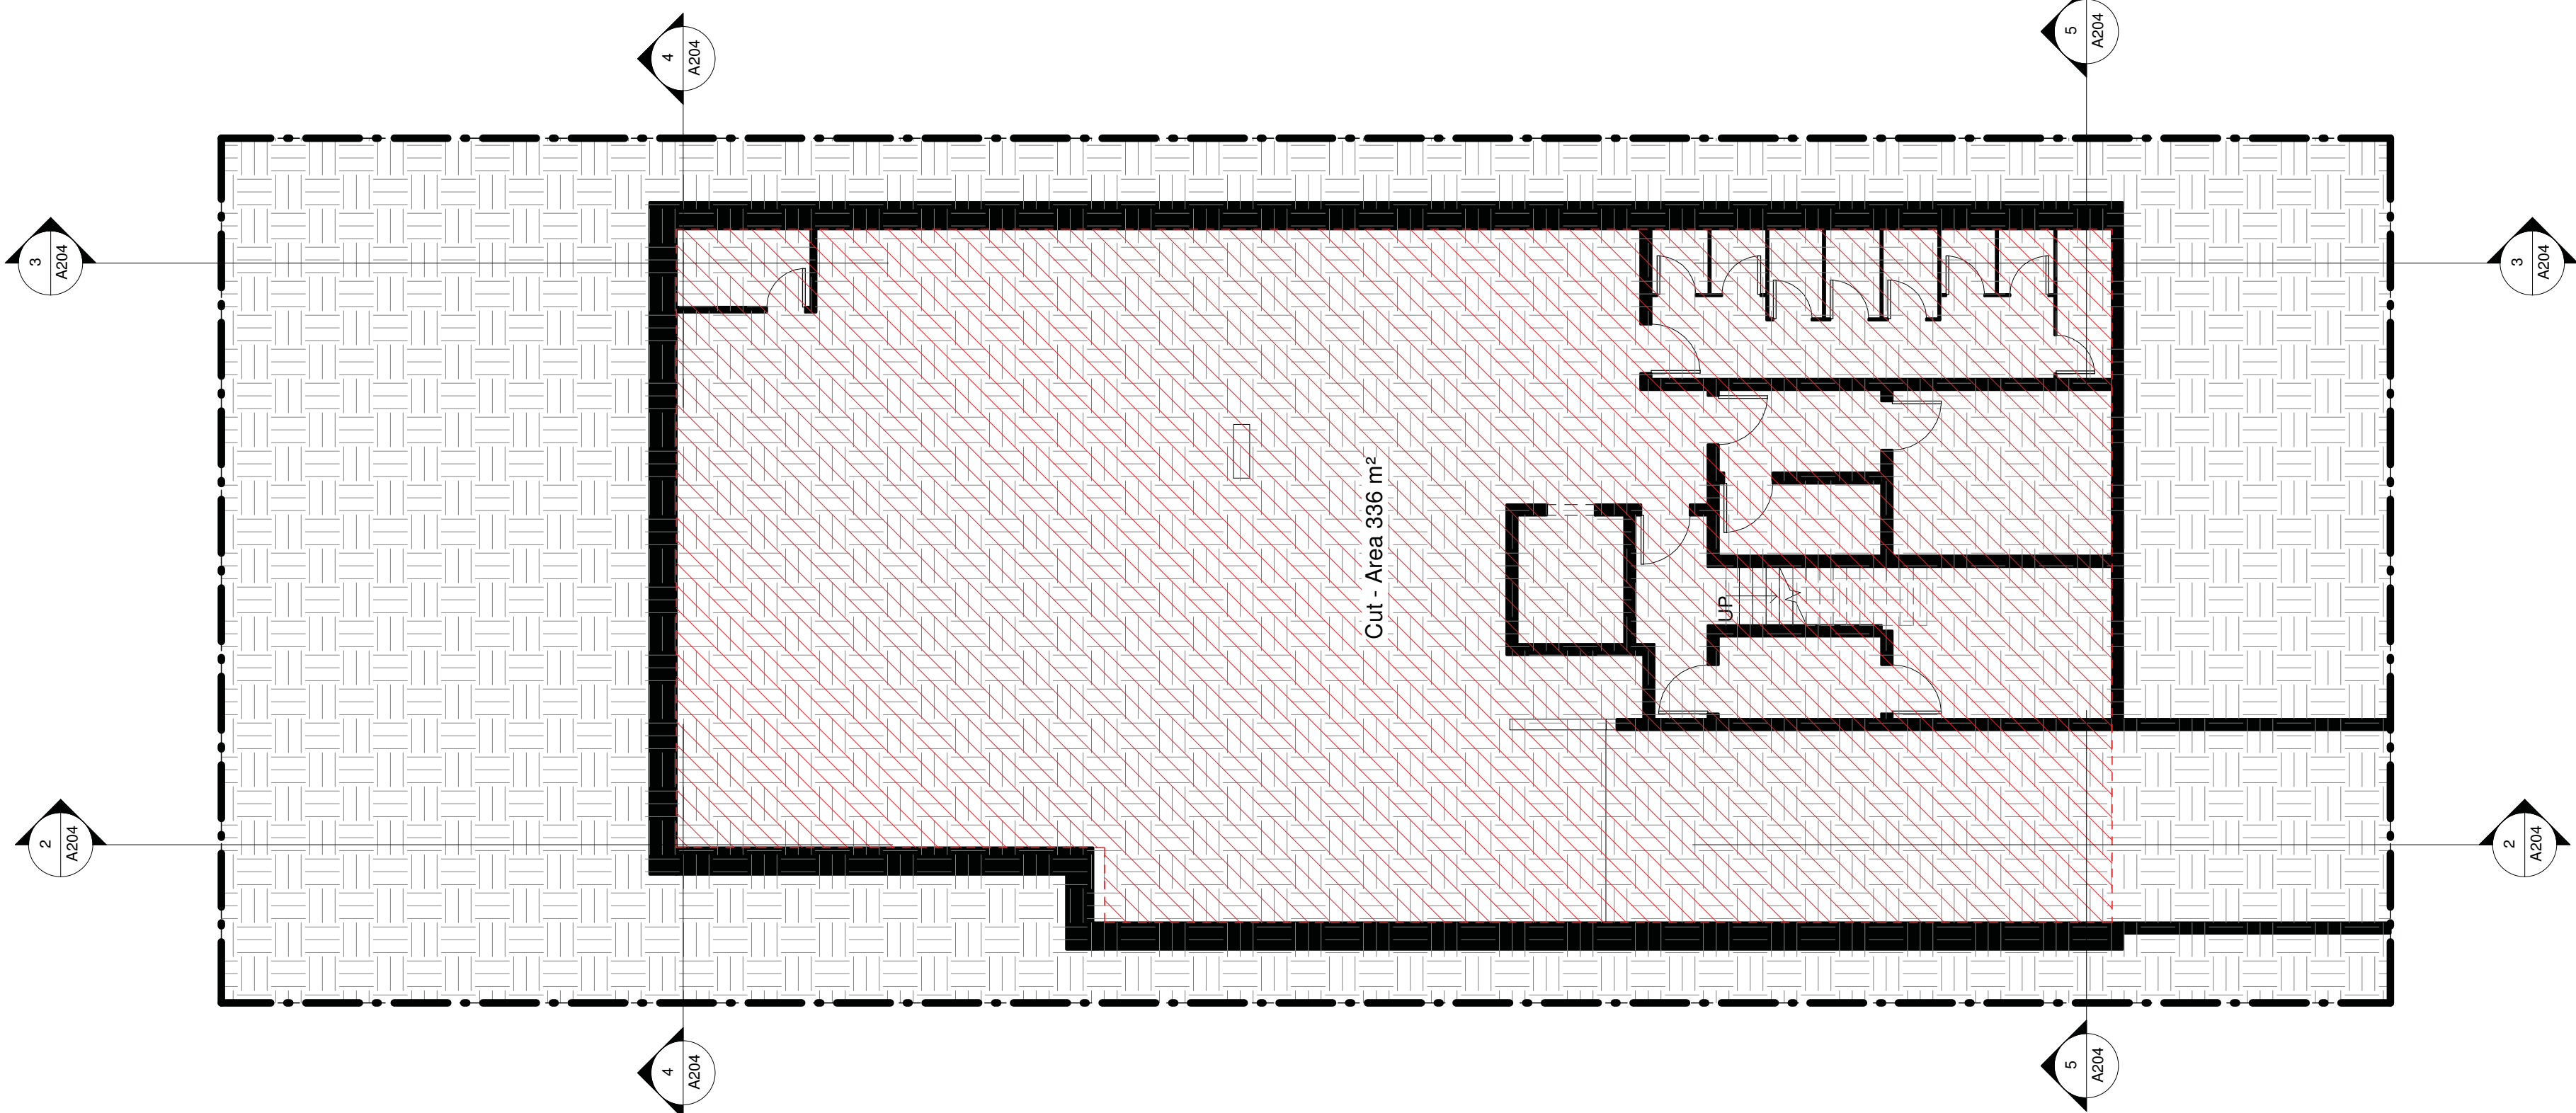





1
Sun Eye Views-01-9AM @
Mid Winter (21/06)

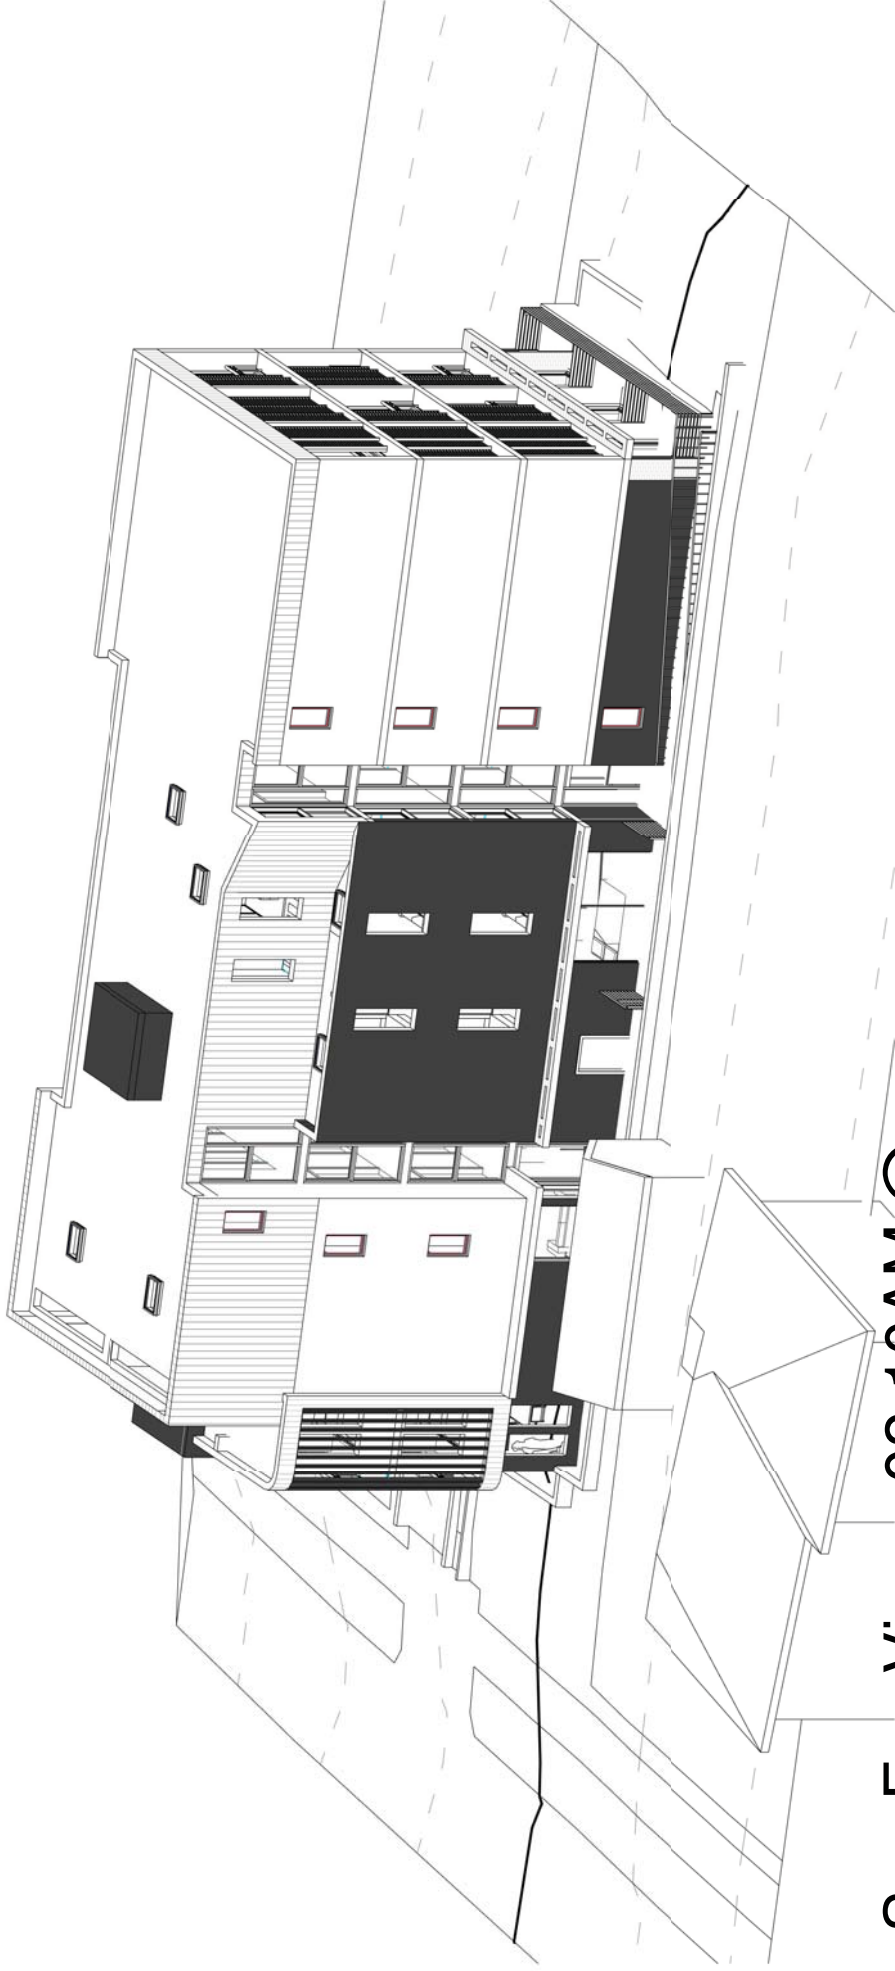

2
Sun Eye Views-02-10AM @
Mid Winter (21/06)

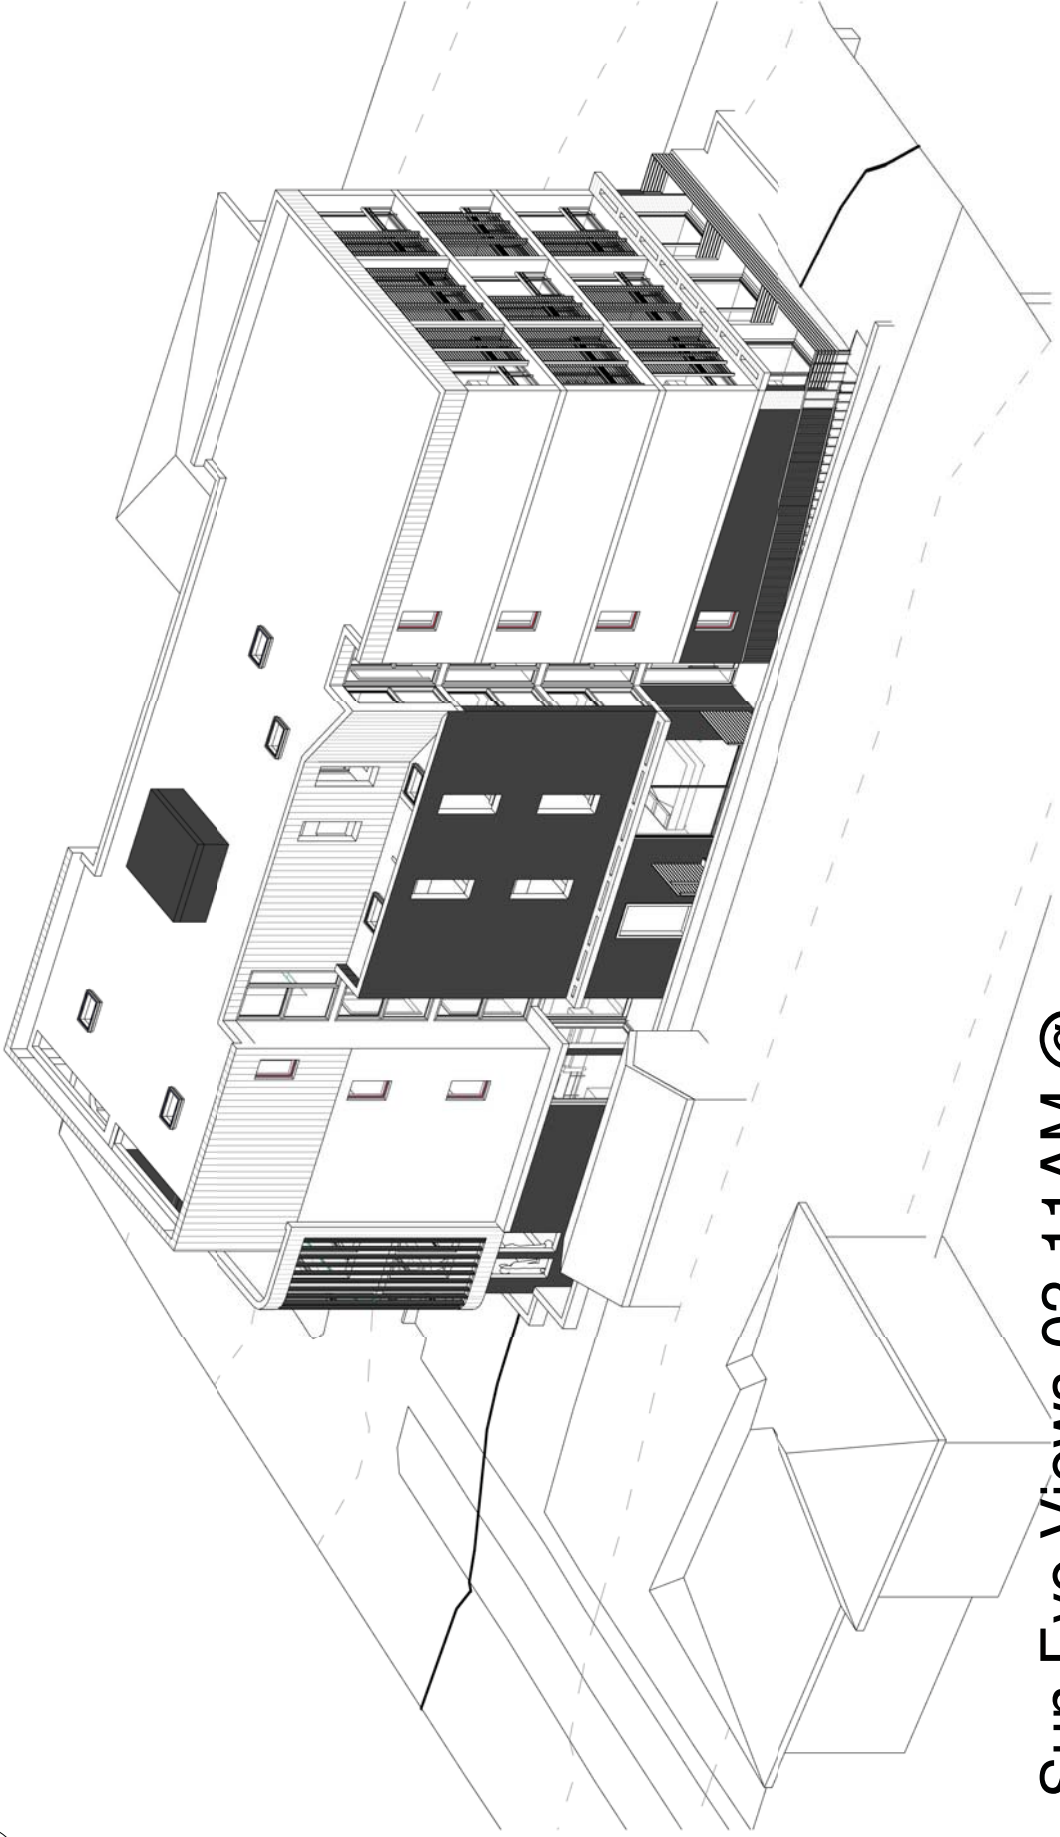


3
Sun Eye Views-03-11AM @
Mid Winter (21/06)

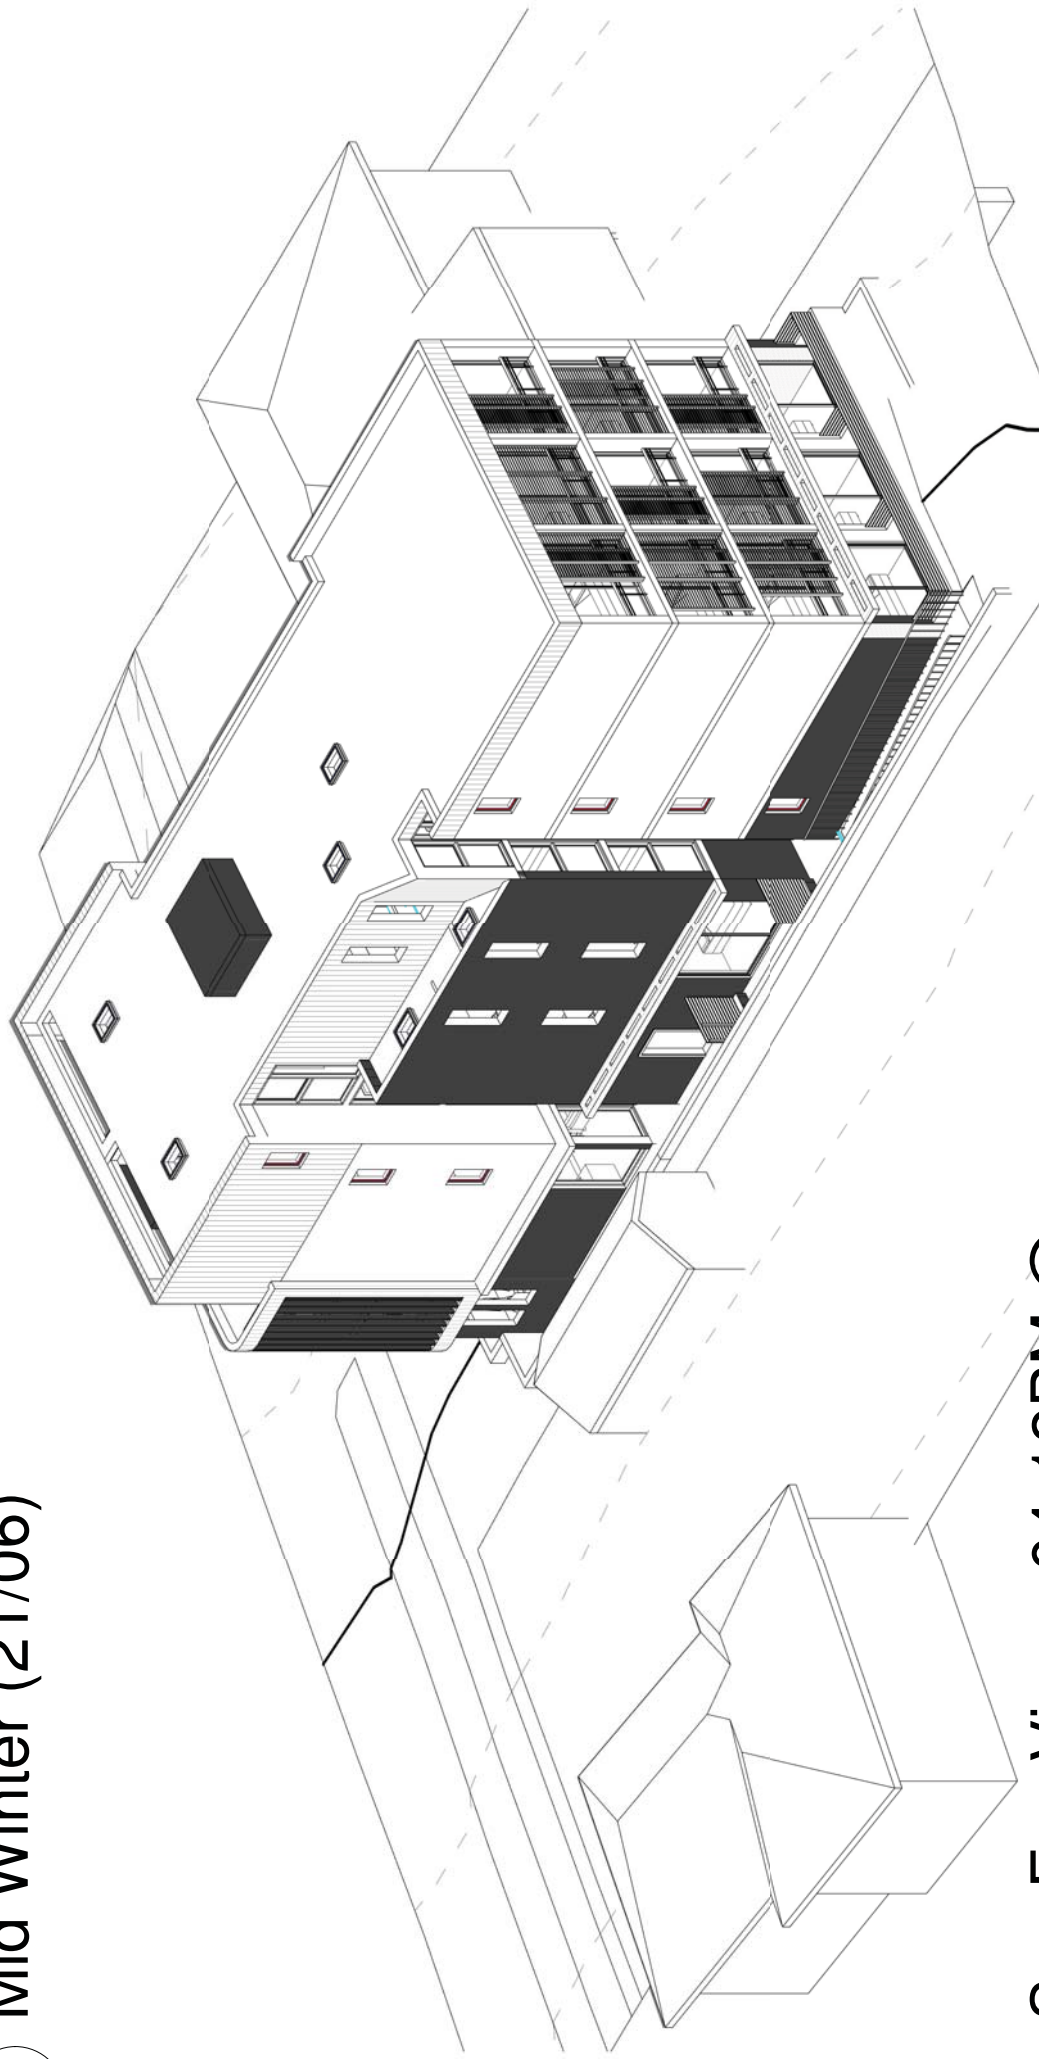

4
Sun Eye Views-04-12PM @
Mid Winter (21/06)




5
Sun Eye Views-05-1PM @
Mid Winter (21/06)

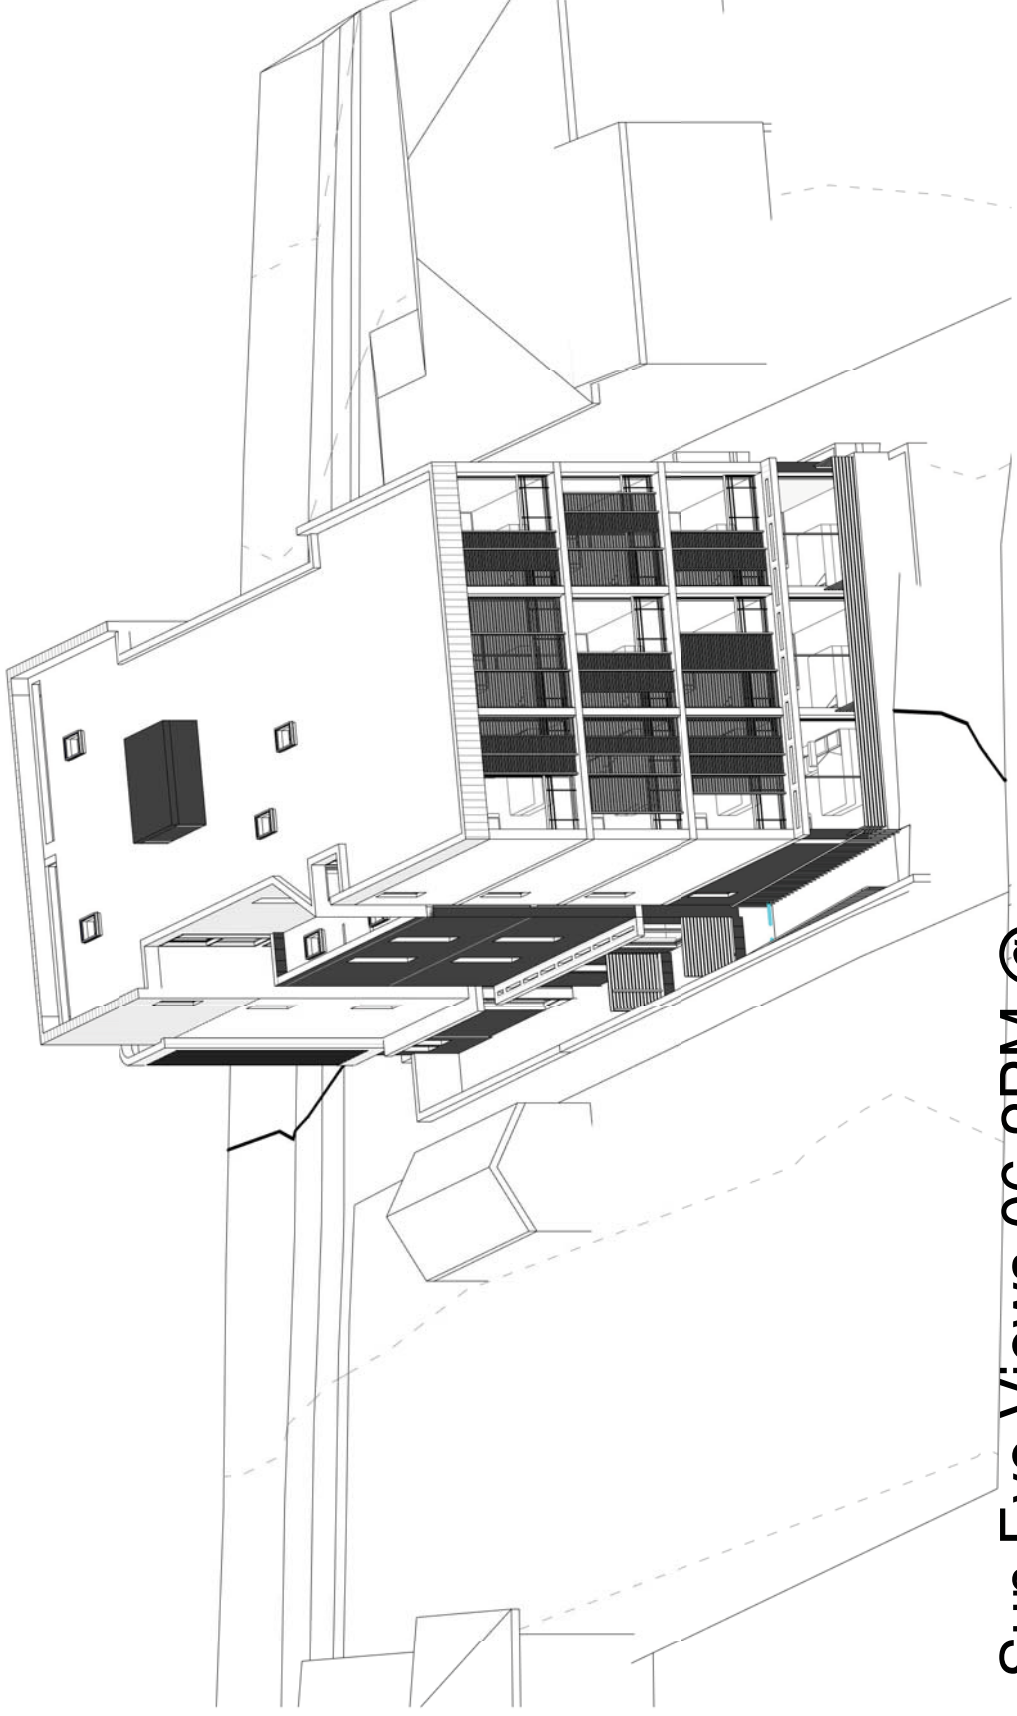

6
Sun Eye Views-06-2PM @
Mid Winter (21/06)



7
Sun Eye Views-07-3PM @
Mid Winter (21/06)

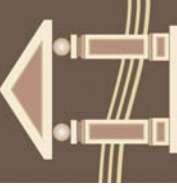

Notes:

1. Do not scale the drawings, read all dimensions shown.
2. The contractor shall check and verify all dimensions before commencing new work, and shall ask if in doubt.
3. This document is for the purpose of Development Application (DA) and the Building Code of Australia (BCA).
4. This document is for the purpose of Development Application approval only. They cannot be used as construction documents, tender documents, contract documents, or for any other purpose without the written consent of the architect.
5. All sheets should be read as one document. For any discrepancy, the project manager should inform the architect immediately.
6. Note that ground levels may vary due to site conditions.

CERTIFIED BY



Issue	Description	Date
A	DA Lodgement	10/2020
B	DA Amendments	03/2021
C	DEAP Additional Info.	07/2021
D	DA Amendments	12/2021
E	LEC Amendments	03/2022
F	LEC Amendments	04/2022

Client	Mr. Alan Lung		
Project	Proposed Boarding House at 35 Simpson Street Dundas Valley		
Sun Eye Views (Solar Access & Over Shadow)			
FOR	DA	ONLY	
Project number	2019-11		
Date	2020-09		
Drawn by	AH & SL	Printed 27/04/2022 10:25:45 AM	
Checked by	GF		
A301			
Scale	Drawing :	DA	Issue F

CERTIFIED BY

