




BINGARA GORGE WILTON FAIRWAYS WEST STAGE 1 DEVELOPMENT APPLICATION

PROPOSED LOT, ROAD AND DRAINAGE WORKS
LOT 31 DP 270536

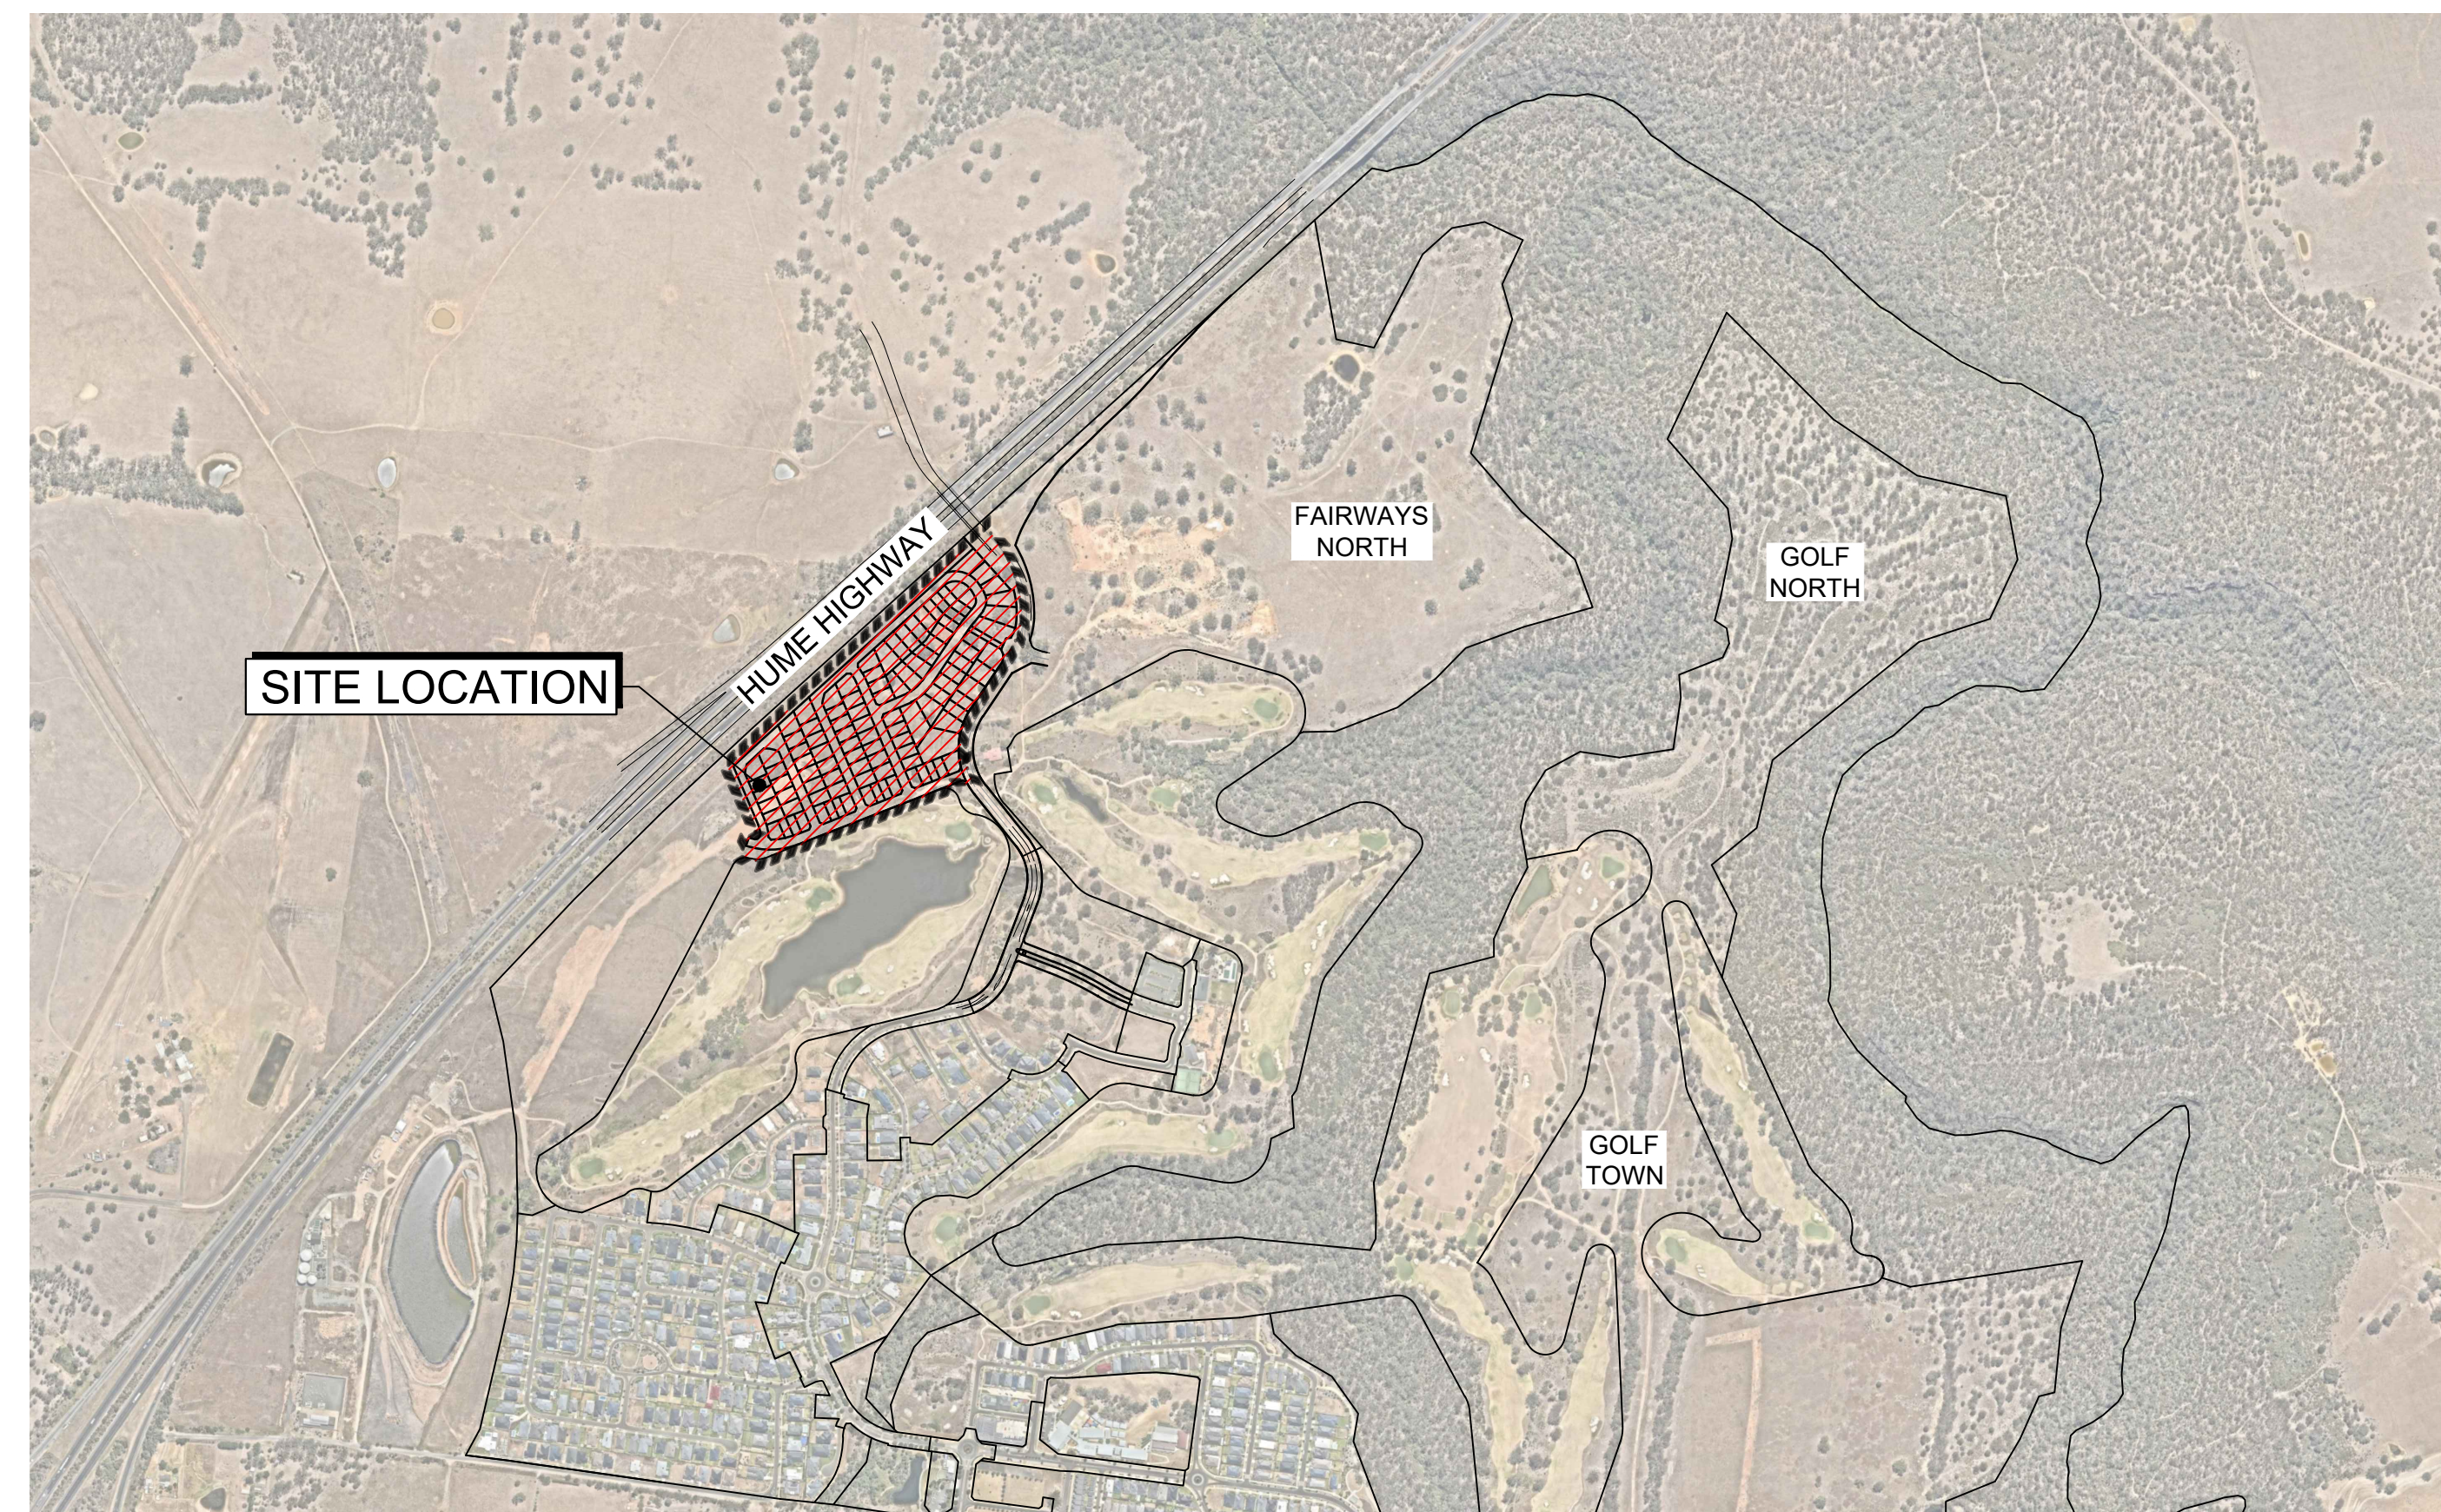

LOCALITY SKETCH

Prepared By:

J. WYNDHAM PRINCE

**CONSULTING CIVIL INFRASTRUCTURE ENGINEERS
& PROJECT MANAGERS**

PO Box 4366 PENRITH WESTFIELD NSW 2750




P 02 4720 3300 W www.jwprince.com.au

E jwp@jwprince.com.au

ISSUED FOR DA APPROVAL
NOT FOR CONSTRUCTION

PLAN No.
978519/DA101 **E**
FILE No. 978519DA101

Plotted: 21 September, 2020 4:24:13 PM File Name: J:\9785 - Bingara Gorge Wilton\9785 19 Fairways Golf Design\CD\DA\FAIRWAYS WEST DOCUMENTATION\978519DA102.dwg

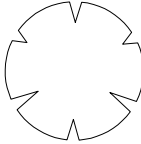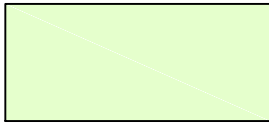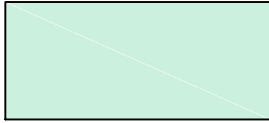LEGEND		
DESCRIPTION	PROPOSED	EXISTING
EXTENT OF WORKS	////////	
CONTOURS	---46.0--- -----47.0-----	
GROSS POLLUTANT TRAP	GPT 	
COMMUNICATION POWERTEL		--- POW --- POW ---
COMMUNICATION NEXTGEN		--- NEX --- NEX ---
COMMUNICATION OPTUS		--- OPT --- OPT ---
COMMUNICATION TELSTRA		--- TEL --- TEL ---
TREES TO BE RETAINED		
TREES TO BE REMOVED		
EXISTING GOLF COURSE		
ENVIRONMENTS PROTECTION AND RECREATIONAL LANDS		
DRIVEWAYS		
DRAINAGE LINE & PIT		

CIVIL PLAN INDEX		
PLAN NO.	PLAN NAME	REV
978519/DA101	COVER SHEET	E
978519/DA102	LEGEND, INDEX, AND NOTES	G
978519/DA103	OVERALL SITE PLAN	F
978519/DA104	ANTICIPATED CONSTRUCTION STAGING PLAN	E
978519/DA105	ROAD HIERARCHY PLAN AND TYPICAL SECTIONS	E
978519/DA106	CUT AND FILL PLAN	E
978519/DA107	ENGINEERING PLAN SHEET 1	D
978519/DA108	ENGINEERING PLAN SHEET 2	D
978519/DA109	ENGINEERING PLAN SHEET 3	E
978519/DA110	TREE REMOVAL PLAN	E
978519/DA111	SITE SECTIONS SHEET 1	C
978519/DA112	SITE SECTIONS SHEET 2	D
978519/DA113	SITE SECTIONS SHEET 3	D
978519/DA114	ROAD LONGITUDINAL SECTIONS SHEET 1	D
978519/DA115	ROAD LONGITUDINAL SECTIONS SHEET 2	D
978519/DA116	ROAD LONGITUDINAL SECTIONS SHEET 3	C
978519/DA117	ROAD LONGITUDINAL SECTIONS SHEET 4	C
978519/DA118	OVERALL CATCHMENT PLAN	F
978519/DA119	SOIL AND WATER MANAGEMENT PLAN	E

EXISTING UTILITY SERVICES		
PLANS BY WALLIS & MOORE PTY LTD		
PLAN NO.	PLAN NAME	REV
23310/P22	PLAN SHOWING APPROXIMATE LOCATION OF POWERTEL, NEXGEN, OPTUS & TELSTRA CABLES WITHIN PART LOT 101 IN DP 1045369 WILTON PARK - SHEET 1	1
23310/P22	PLAN SHOWING APPROXIMATE LOCATION OF POWERTEL, NEXGEN, OPTUS & TELSTRA CABLES WITHIN PART LOT 101 IN DP 1045369 WILTON PARK - SHEET 2	1
23310/P22	PLAN SHOWING APPROXIMATE LOCATION OF POWERTEL, NEXGEN, OPTUS & TELSTRA CABLES WITHIN PART LOT 101 IN DP 1045369 WILTON PARK - SHEET 3	1
23310/P22	PLAN SHOWING APPROXIMATE LOCATION OF POWERTEL, NEXGEN, OPTUS & TELSTRA CABLES WITHIN PART LOT 101 IN DP 1045369 WILTON PARK - SHEET 4	1
23310/P22	PLAN SHOWING APPROXIMATE LOCATION OF POWERTEL, NEXGEN, OPTUS & TELSTRA CABLES WITHIN PART LOT 101 IN DP 1045369 WILTON PARK - SHEET 5	1
23310/P22	PLAN SHOWING APPROXIMATE LOCATION OF POWERTEL, NEXGEN, OPTUS & TELSTRA CABLES WITHIN PART LOT 101 IN DP 1045369 WILTON PARK - SHEET 6	1
23310/P22	PLAN SHOWING APPROXIMATE LOCATION OF POWERTEL, NEXGEN, OPTUS & TELSTRA CABLES WITHIN PART LOT 101 IN DP 1045369 WILTON PARK - SHEET 7	1

GENERAL NOTES

- THESE PLANS ARE ONLY FOR THE PURPOSE OF LODGING A DEVELOPMENT APPLICATION TO COUNCIL.
- THE PROPERTY BOUNDARIES, LAYOUT AND EASEMENTS SHOWN ARE SUBJECT TO CHANGE DURING THE DETAIL PROCESS OF THE DEVELOPMENT AND FINAL CADASTRAL SURVEY AND BOUNDARY 'FIX' TO MEET THE REQUIREMENTS OF NSW LPI SERVICE.
- THE LEVEL AND CONFIGURATION OF ANY ROAD, THE LEVEL AND EXTENT OF ANY FILLING AREA, AND THE LEVEL, LOCATION AND SIZE OF ANY STORMWATER DRAINS ARE ALSO SUBJECT TO CHANGE DURING THE DETAIL DESIGN PROCESS OF THE DEVELOPMENT. ACCORDINGLY EVERY DIMENSION, DISTANCE, LEVEL OR SIMILAR IS APPROXIMATE ONLY.
- DO NOT SCALE ANY DIMENSION FROM THESE PLANS. CHECK WITH J.WYNDHAM PRINCE REGARDING ANY UNDIMENSIONED DISTANCE.
- THE WORKS SHOWN ON THESE PLANS WILL BE CONSTRUCTED TO COUNCIL'S ADOPTED ENGINEERING STANDARD.

STORMWATER NOTES

- STORMWATER IS SUBJECT TO DETAIL DESIGN. 2D LAYOUT SHOWN ON PLANS ONLY.
- ALL DRAINAGE LINES THROUGH LOTS SHALL BE CONTAINED WITHIN THE FOLLOWING EASEMENTS:
 - INTER ALLOTMENT DRAINS (I.A.D) UP TO 300mm DIAMETER - 1.5m WIDE EASEMENT.
 - ALL OTHER DRAINS - REFER TO COUNCIL'S DESIGN SPECIFICATION.

EXISTING UTILITIES

- EXISTING UTILITIES SHOWN ON THESE PLANS ARE LOCATED USING SERVICE MARKERS AND SURVEYED BY WALLIS & MOORE PTY LTD.
- LOCATION AND DEPTH OF SERVICES IS TO BE CONFIRMED USING POTHOLE OR NON DISTRACTIVE INVESTIGATION.
- REFER TO WALLIS & MOORE PTY LTD PLANS 2310/P22 FOR DETAILS.
- NO WORK IS TO BE UNDERTAKEN WITHIN THE UTILITY EASEMENT AT LOT 279 WITHOUT CONFIRMATION AND APPROVALS FROM UTILITY AUTHORITIES.



UTILITIES SHOWN ARE DIAGRAMMATIC ONLY, CONTRACTORS ARE RESPONSIBLE TO LOCATE AND AVOID DAMAGE TO THEM AS SPECIFIED BY EACH UTILITIES EXCAVATION GUIDE LINES & STANDARDS.

NOTE: UTILITIES SHOWN MAY NOT INCLUDE ALL SERVICES WITHIN THE LIMIT OF WORKS

G	INDEX UPDATED	KM	KM	MP	MS	21/09/20
F	INDEX UPDATED	KM	KM	MP	MS	17/09/20
E	INDEX UPDATED	KM	NDW	MP	MS	24/07/20
D	INDEX UPDATED	KM	NDW	MP	MS	16/03/20
C	ISSUE FOR DA APPROVAL	KM	KM	MS	RO	26/10/18
B	ISSUE FOR DA APPROVAL	KM	CC	MS	RO	08/10/18
A	ISSUE FOR DA APPROVAL	KM	CC	MS	RO	04/10/18
	AMENDMENT	DES	DRN	CKD	APR	DATE

J. WYNDHAM PRINCE
CONSULTING CIVIL INFRASTRUCTURE ENGINEERS & PROJECT MANAGERS

PO Box 4366 PENRITH WESTFIELD NSW 2750
P 02 4720 3300 W www.jwprince.com.au E jwp@jwprince.com.au

AZIMUTH: MGA

DATUM: AHD

ORIGIN:

CLIENT:



THIS DRAWING MUST NOT BE USED FOR CONSTRUCTION UNLESS SIGNED AS PART OF AN APPROVED CONSTRUCTION CERTIFICATE.

ISSUED FOR DA APPROVAL
NOT FOR CONSTRUCTION

BINGARA GORGE WILTON
FAIRWAYS WEST STAGE 1
LEGEND, INDEX, AND NOTES

PLAN No: **978519/DA102** **G**

FILE No: 978519DA102

SHEET SIZE: A1 ORIGINAL

Plotted: 21 September, 2020 4:25:58 PM File Name: J:\9785 - Bingara Gorge Wilton\9785 19 Fairways Golf Design\CD\DA\FAIRWAYS WEST DOCUMENTATION\978519DA103.dwg

LEGEND


FAIRWAYS WEST STAGE 1

EXISTING GOLF COURSE


ENVIRONMENTAL PROTECTION AND RECREATIONAL LANDS

EXISTING BASIN / LAKE

STAGE BOUNDARY

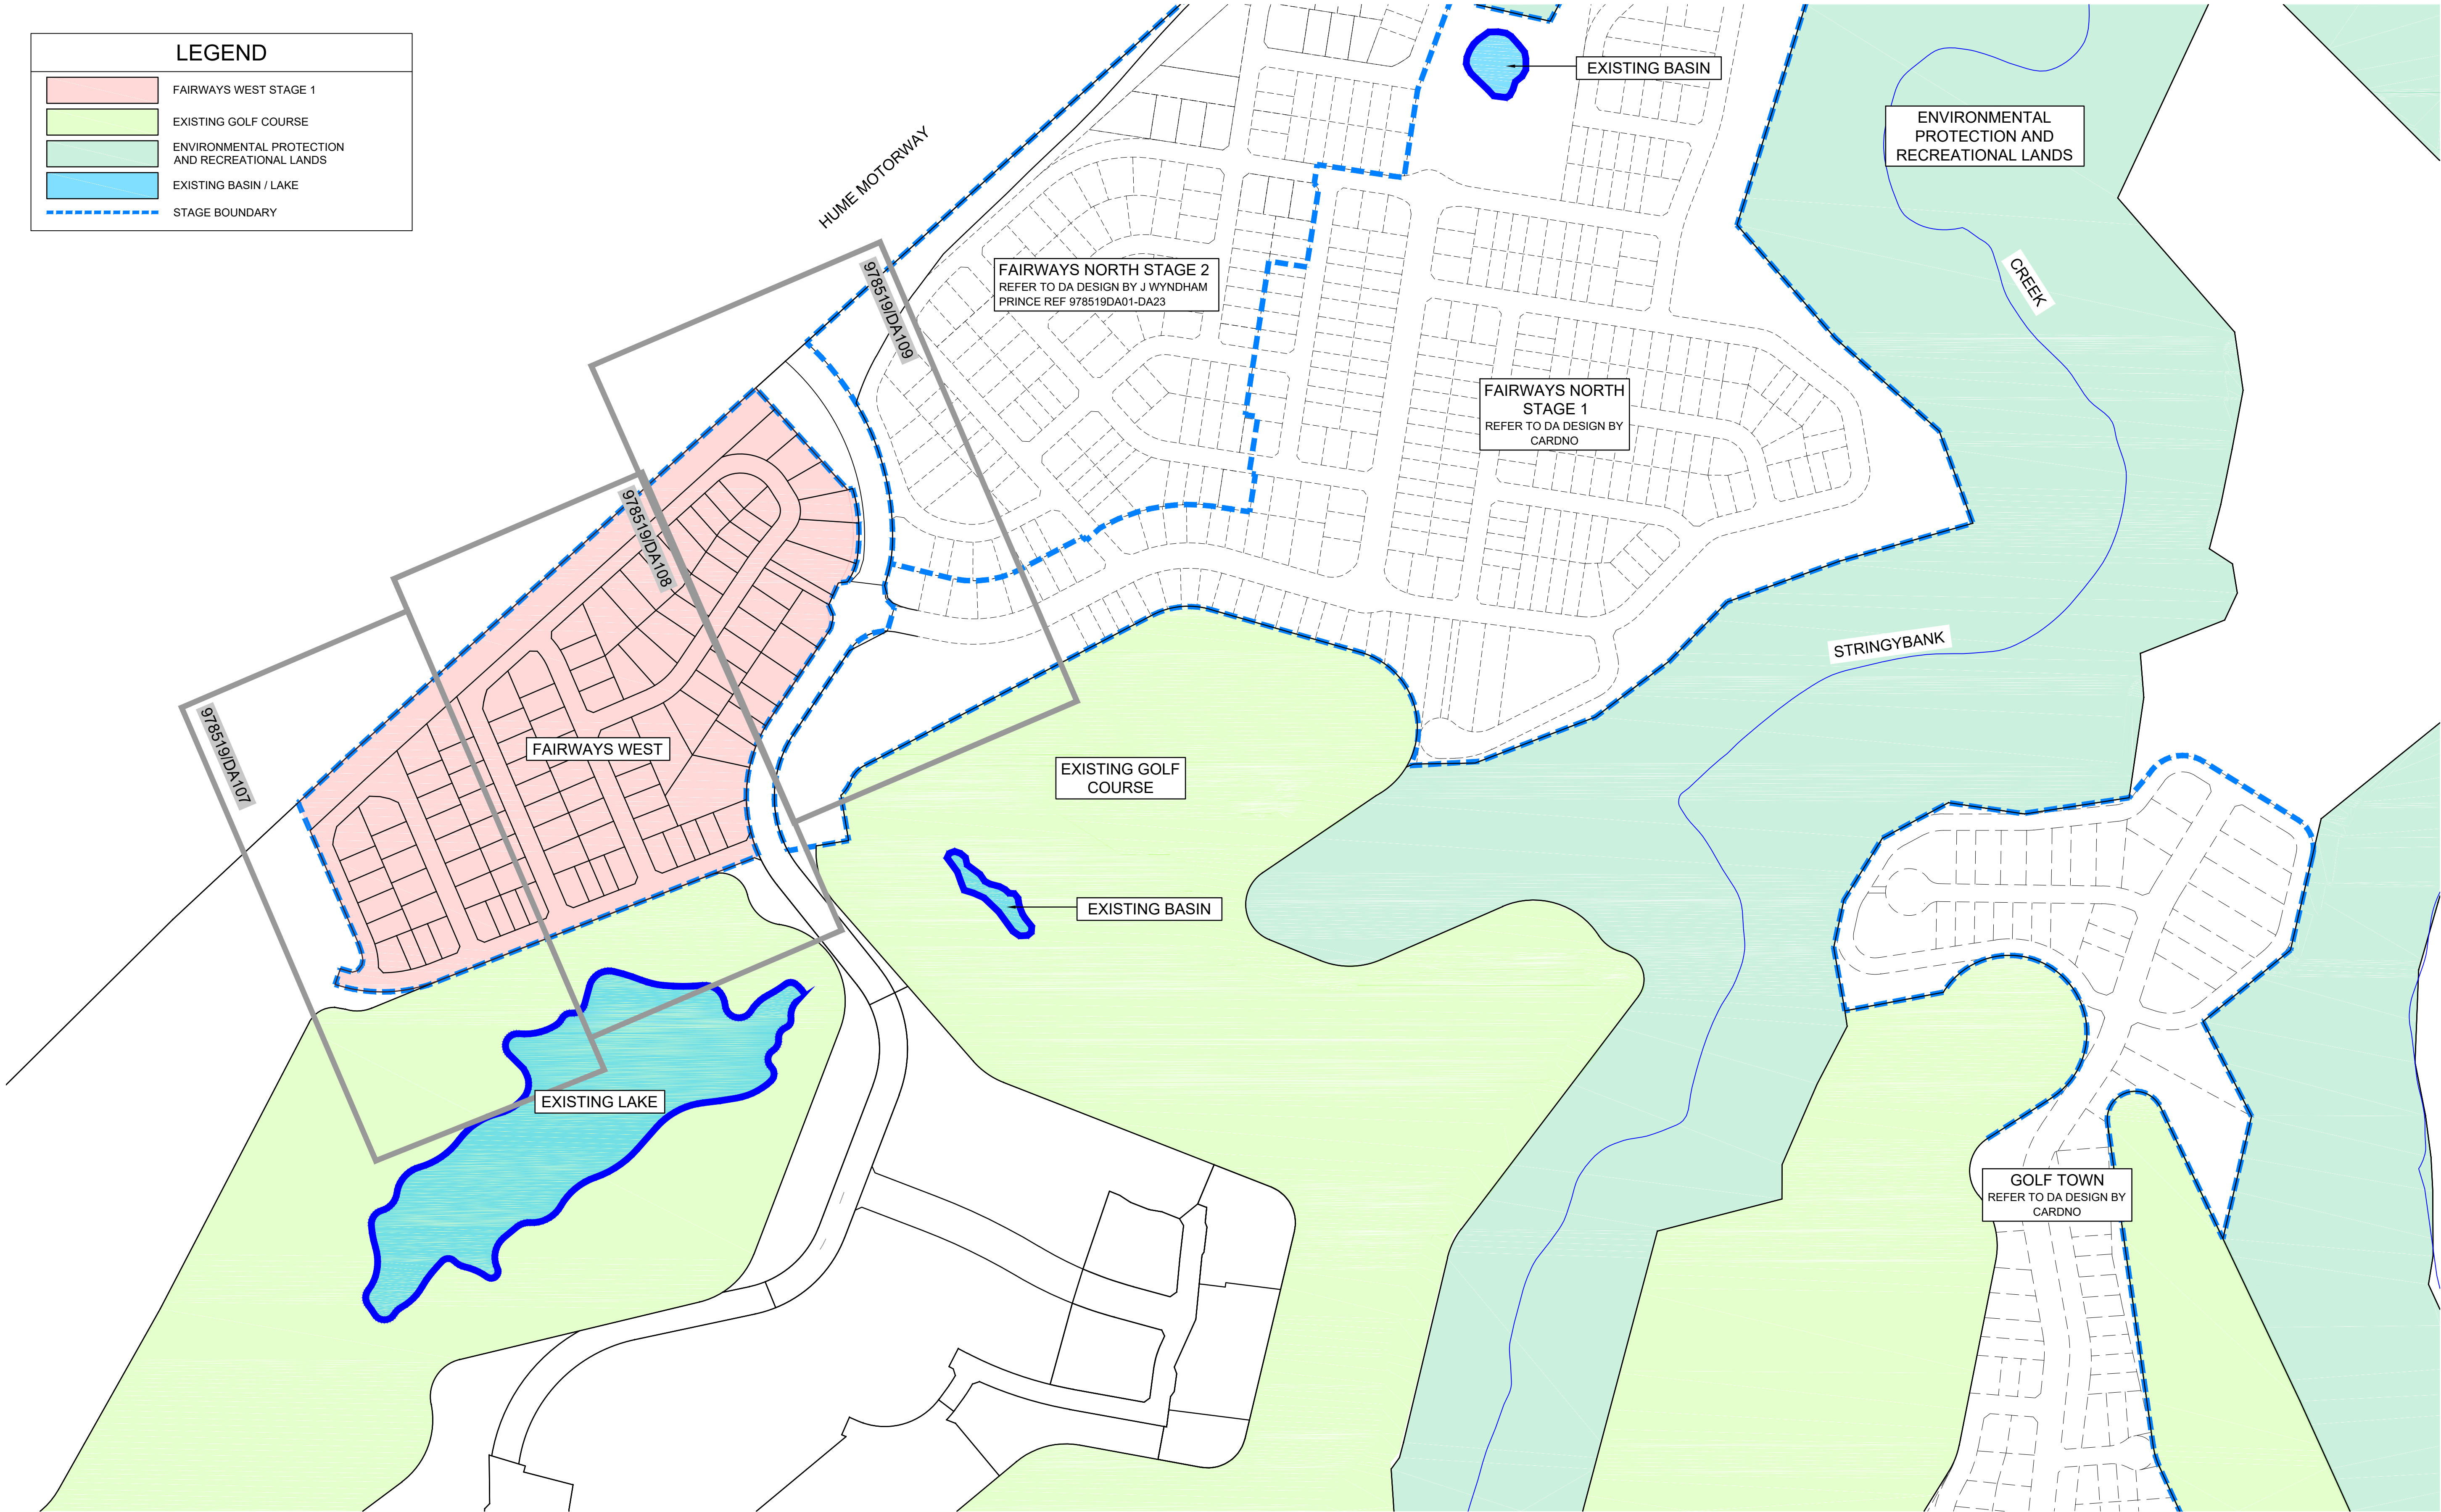

1:2500 (AT A1)
1:5000 (AT A3)

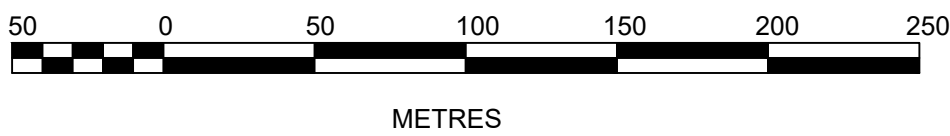

J. WYNDHAM PRINCE
CONSULTING CIVIL INFRASTRUCTURE ENGINEERS & PROJECT MANAGERS

PO Box 4366 PENRITH WESTFIELD NSW 2750
P 02 4720 3300 W www.jwprince.com.au E jwp@jwprince.com.au

AZIMUTH: MGA

DATUM: AHD

ORIGIN:

CLIENT:



THIS DRAWING MUST NOT BE USED FOR
CONSTRUCTION UNLESS SIGNED AS PART OF AN
APPROVED CONSTRUCTION CERTIFICATE.

ISSUED FOR DA APPROVAL
NOT FOR CONSTRUCTION

BINGARA GORGE WILTON
FAIRWAYS WEST STAGE 1
OVERALL SITE PLAN

PLAN No:
978519/DA103


F

FILE No: 978519DA103

SHEET SIZE: A1 ORIGINAL

F	FAIRWAYS DR LINEWORK REVISED	KM	KM	MP	MS	21/09/20
E	LOT LAYOUT REVISED	KM	NDW	MP	MS	24/07/20
D	LOT LAYOUT REVISED	KM	NDW	MP	MS	16/03/20
C	ISSUE FOR DA APPROVAL	KM	KM	MS	RO	26/10/18
B	ISSUE FOR DA APPROVAL	KM	CC	MS	RO	08/10/18
A	ISSUE FOR DA APPROVAL	KM	CC	MS	RO	04/10/18
	AMENDMENT	DES	DRN	CKD	APR	DATE

Plotted: 21 September, 2020 4:27:27 PM File Name: J:\9785 - Bingara Gorge Wilton\9785 19 Fairways Golf Design\CDD\DA\FAIRWAYS WEST DOCUMENTATION\978519DA104.dwg

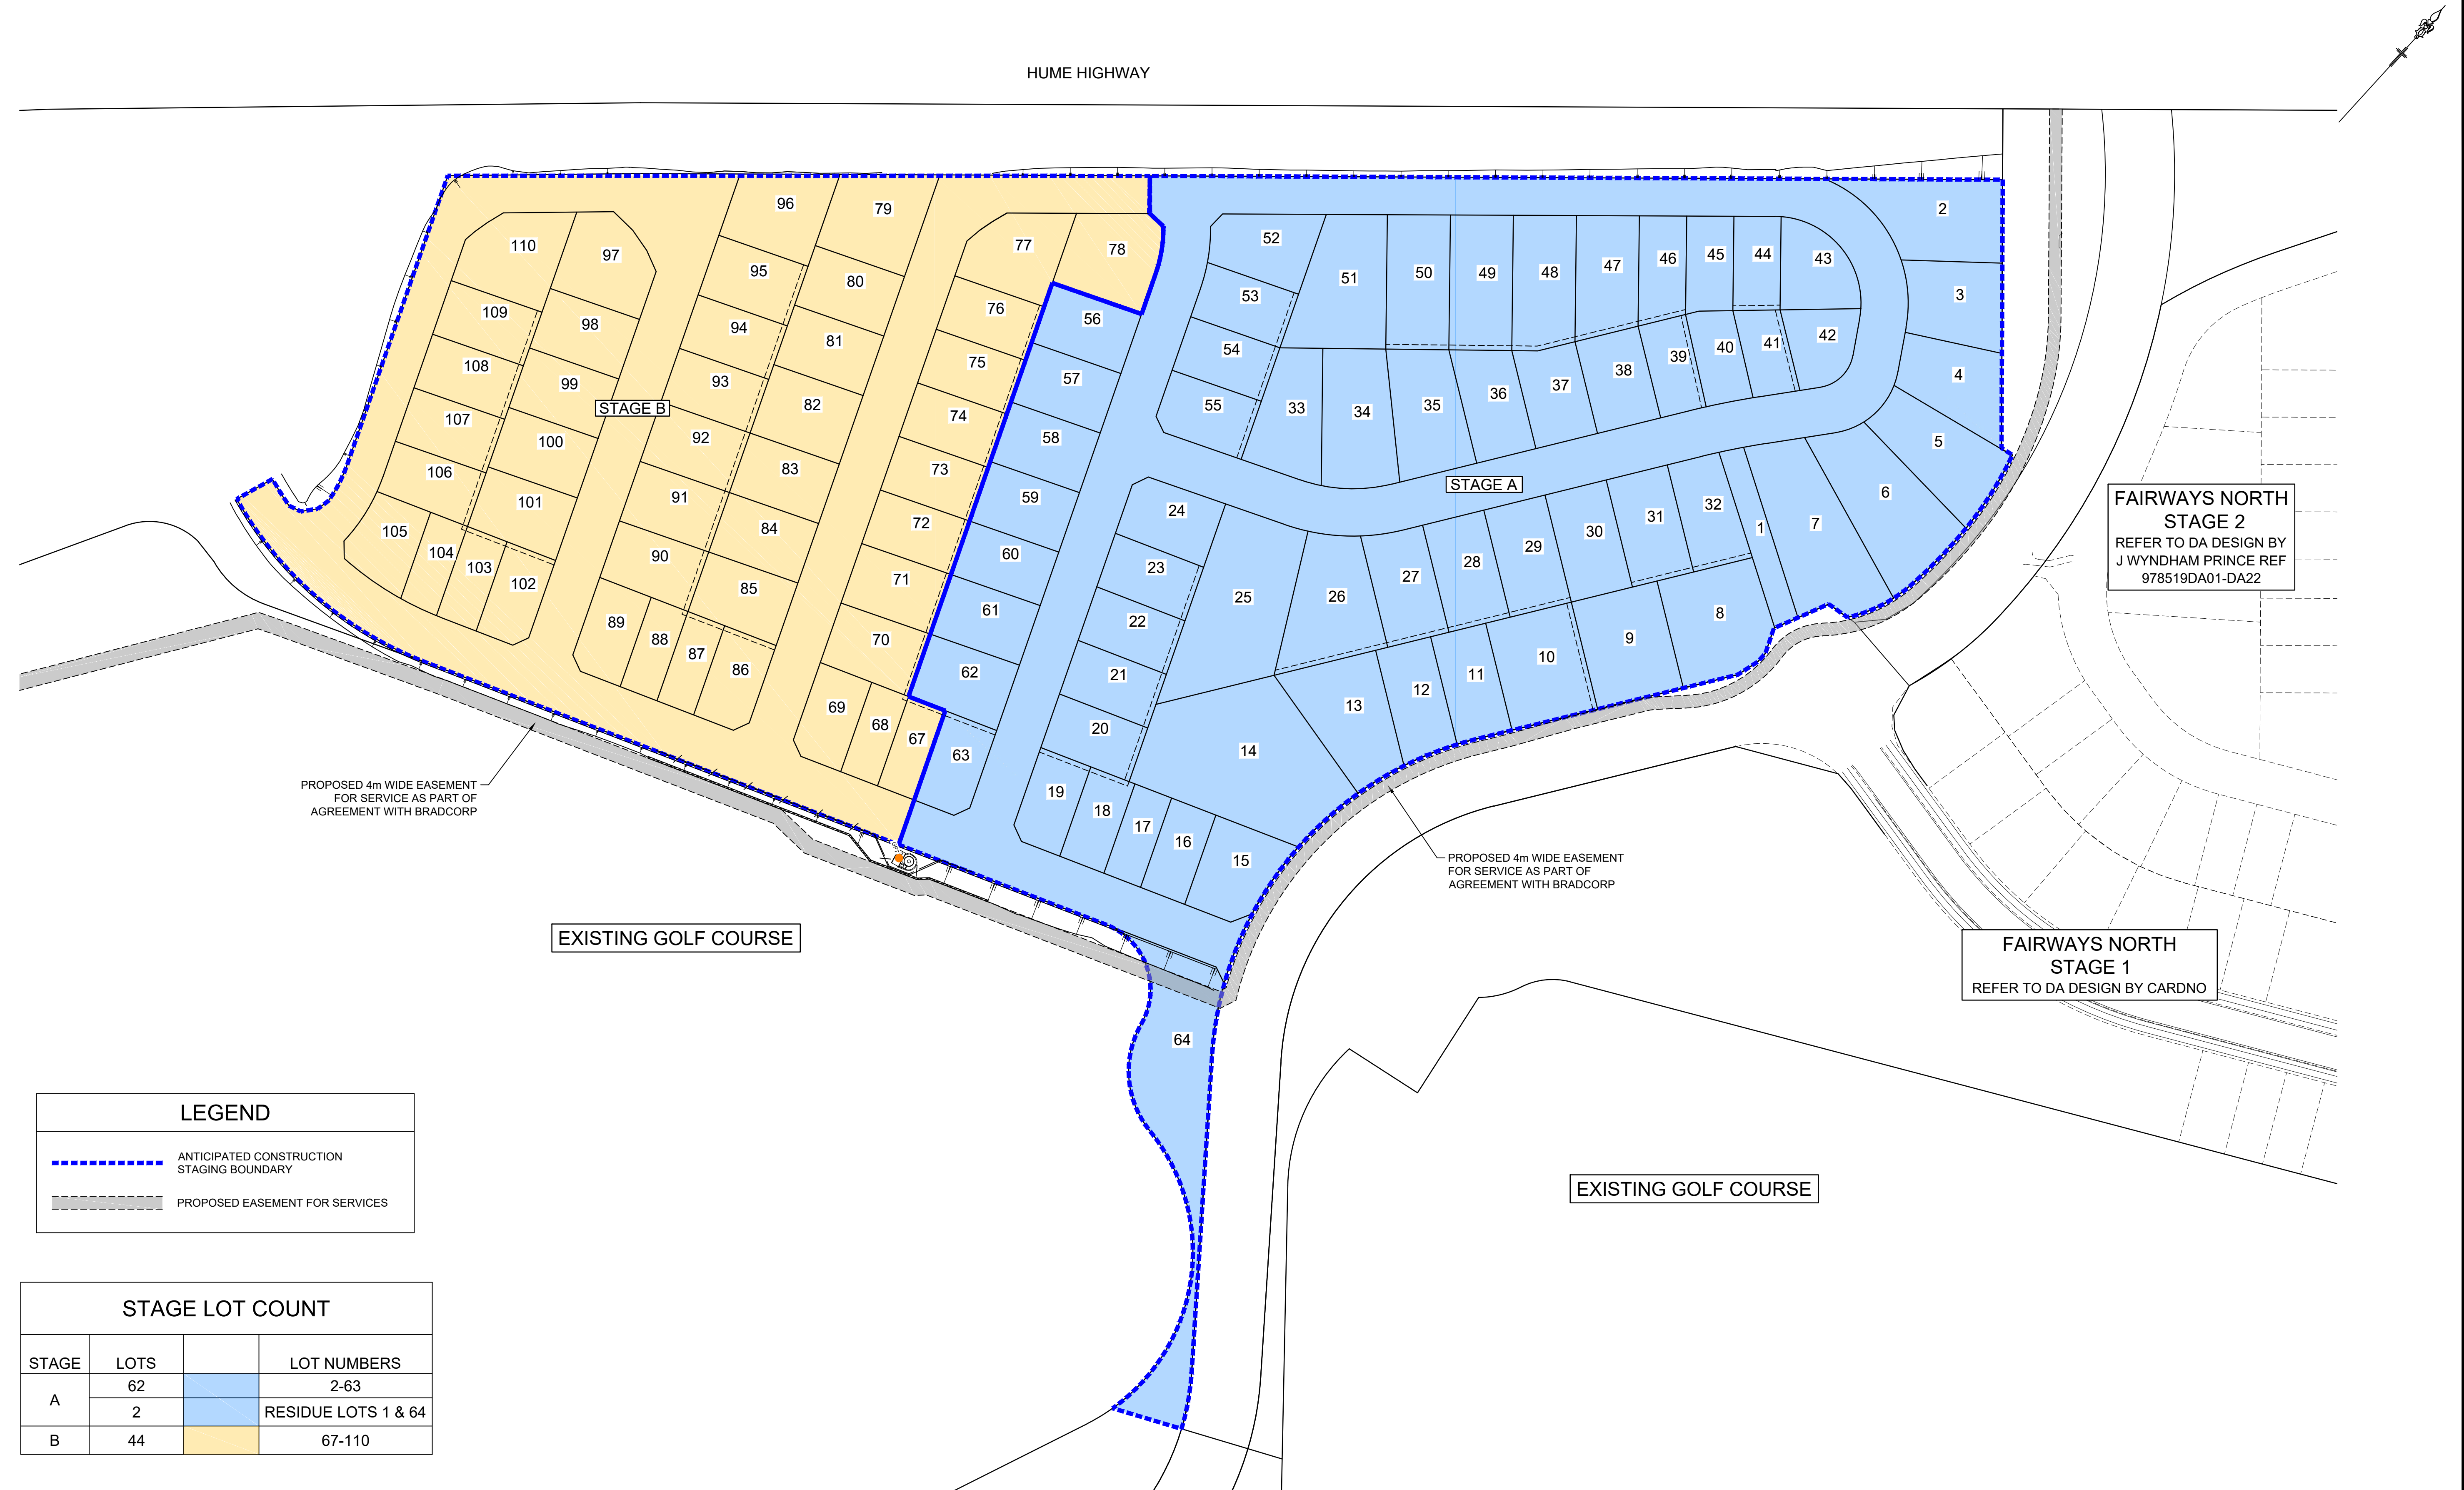


LEGEND

ANTICIPATED CONSTRUCTION STAGING BOUNDARY

PROPOSED EASEMENT FOR SERVICES

STAGE LOT COUNT			
STAGE	LOTS		LOT NUMBERS
A	62		2-63
	2		RESIDUE LOTS 1 & 64
B	44		67-110

 

E	FAIRWAYS DR LINEWORK REVISED	KM	KM	MP	MS	21/09/20
D	LOT LAYOUT REVISED	KM	NDW	MP	MS	24/07/20
C	LOT LAYOUT REVISED	KM	NDW	MP	MS	16/03/20
B	ISSUE FOR DA APPROVAL	KM	KM	MS	RO	26/10/18
A	ISSUE FOR DA APPROVAL	KM	CC	MS	RO	04/10/18
	AMENDMENT	DES	DRN	CKD	APR	DATE

J. WYNDHAM PRINCE

CONSULTING CIVIL INFRASTRUCTURE ENGINEERS & PROJECT MANAGERS

PO Box 4366 PENRITH WESTFIELD NSW 2750
P 02 4720 3300 W www.jwprince.com.au E jwp@jwprince.com.au

AZIMUTH: MGA
DATUM: AHD
ORIGIN:

CLIENT:

THIS DRAWING MUST NOT BE USED FOR CONSTRUCTION UNLESS SIGNED AS PART OF AN APPROVED CONSTRUCTION CERTIFICATE.

ISSUED FOR DA APPROVAL
NOT FOR CONSTRUCTION





BINGARA GORGE WILTON
FAIRWAYS WEST STAGE 1
ANTICIPATED CONSTRUCTION STAGING PLAN

PLAN No:
978519/DA104 E


FILE No: 978519DA104

SHEET SIZE: A1 ORIGINAL

Plotted: 21 September, 2020 4:28:57 PM File Name: J:\9785 - Bingara Gorge Wilton\9785 19 Fairways Golf Design\CD\DA\FAIRWAYS WEST DOCUMENTATION\978519DA105.dwg

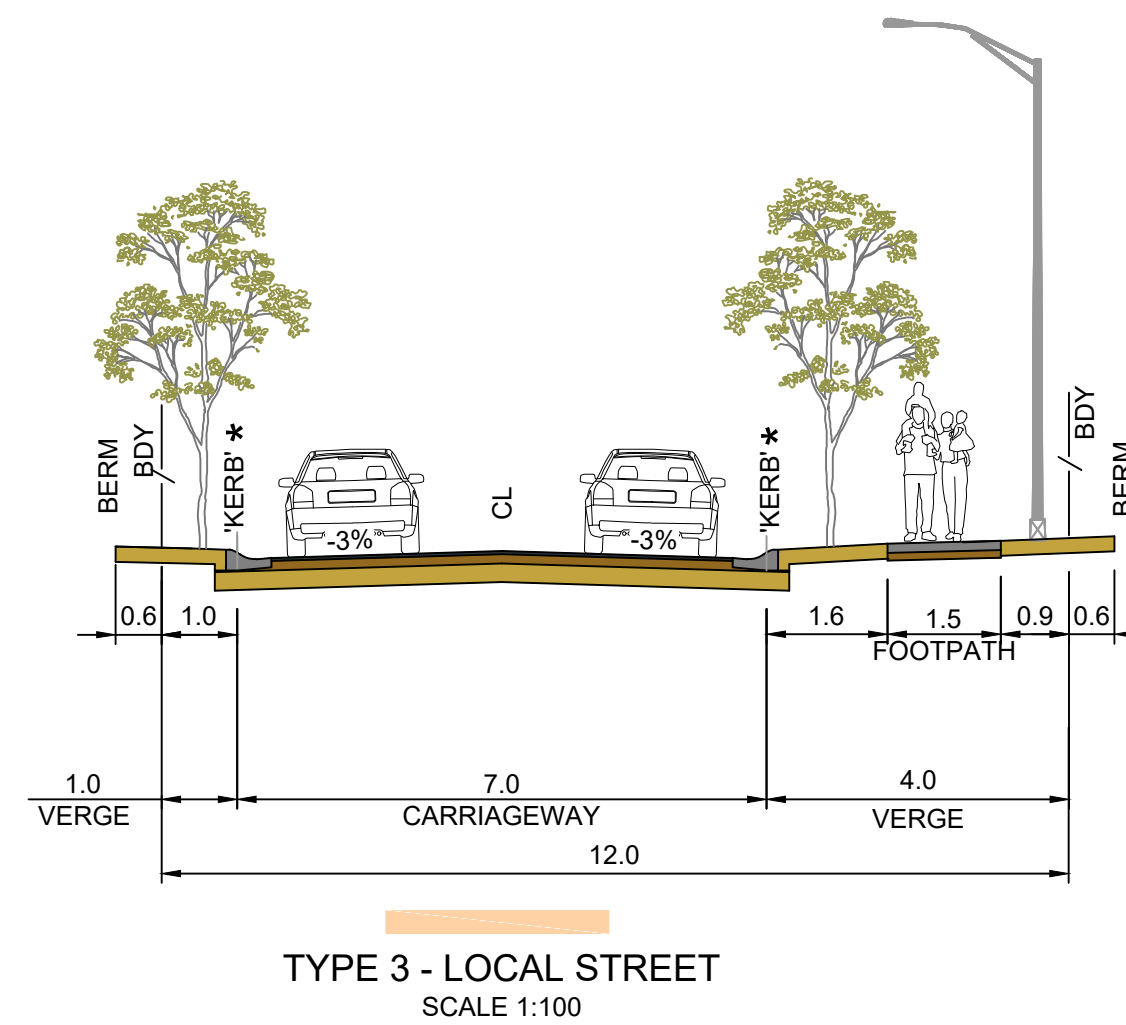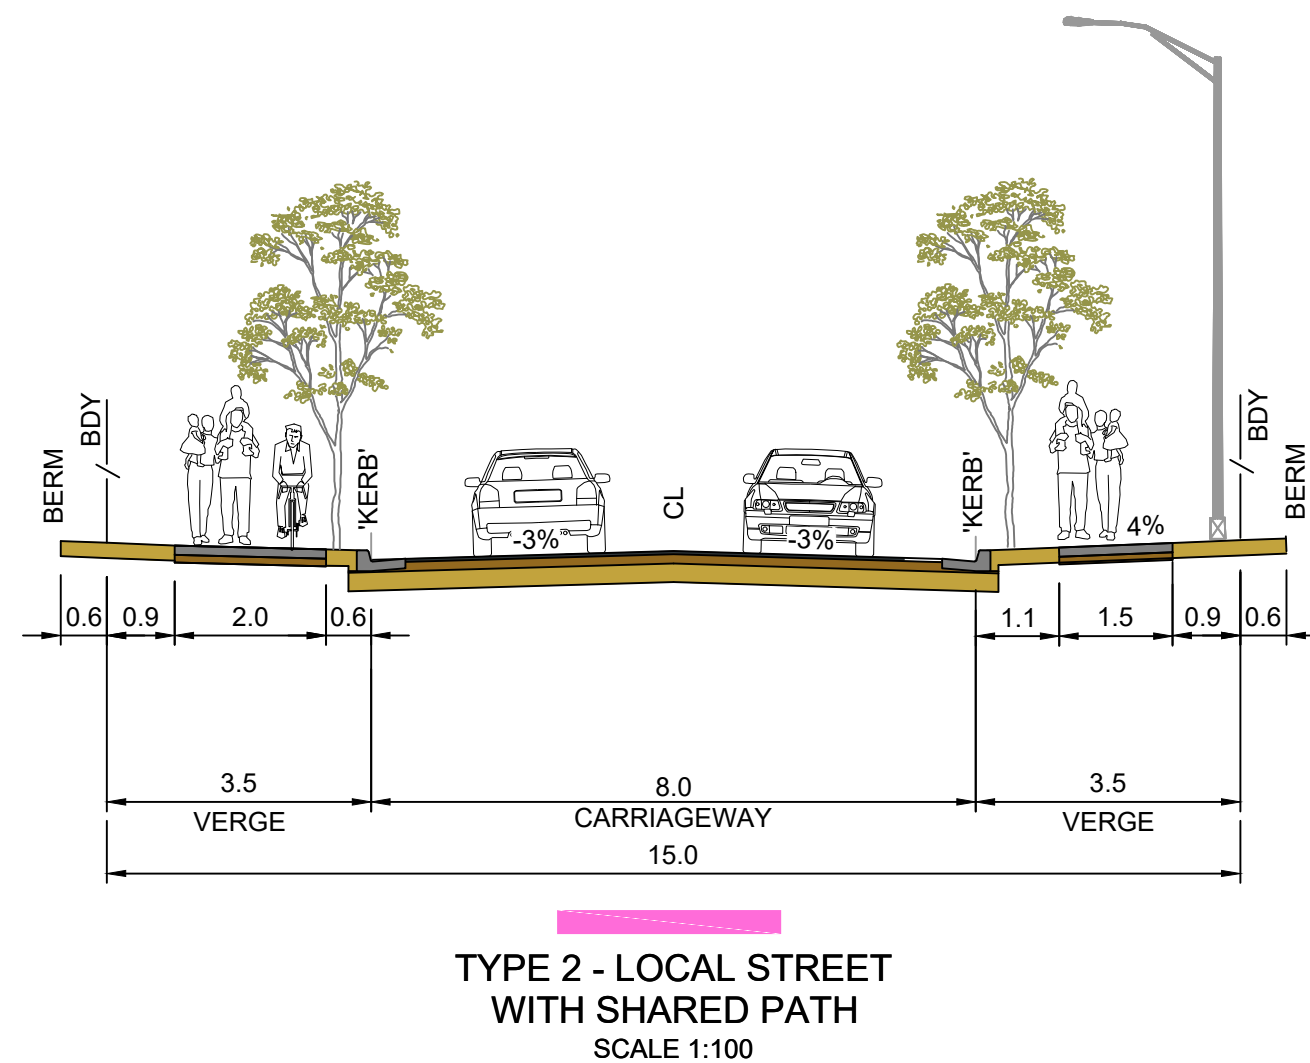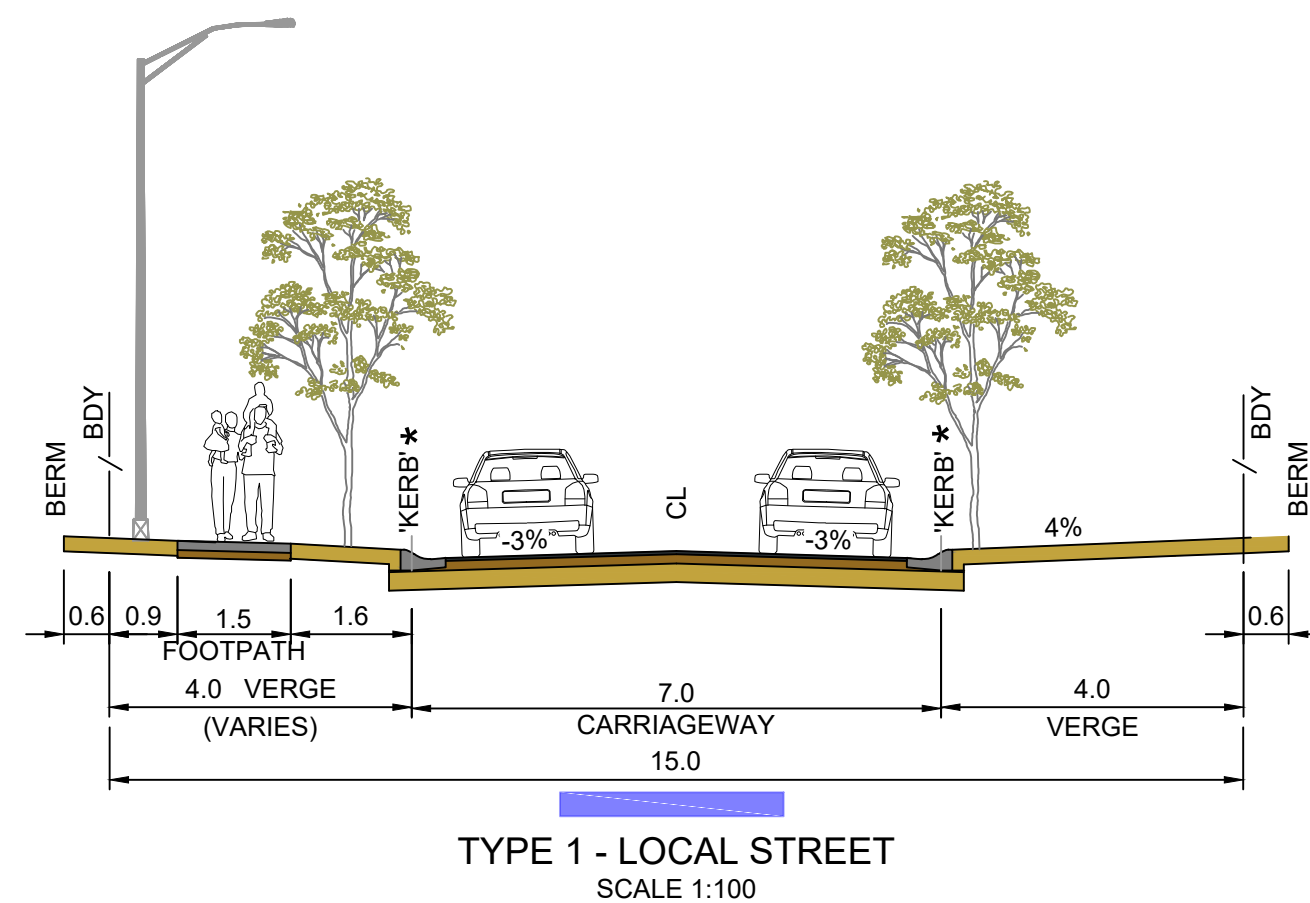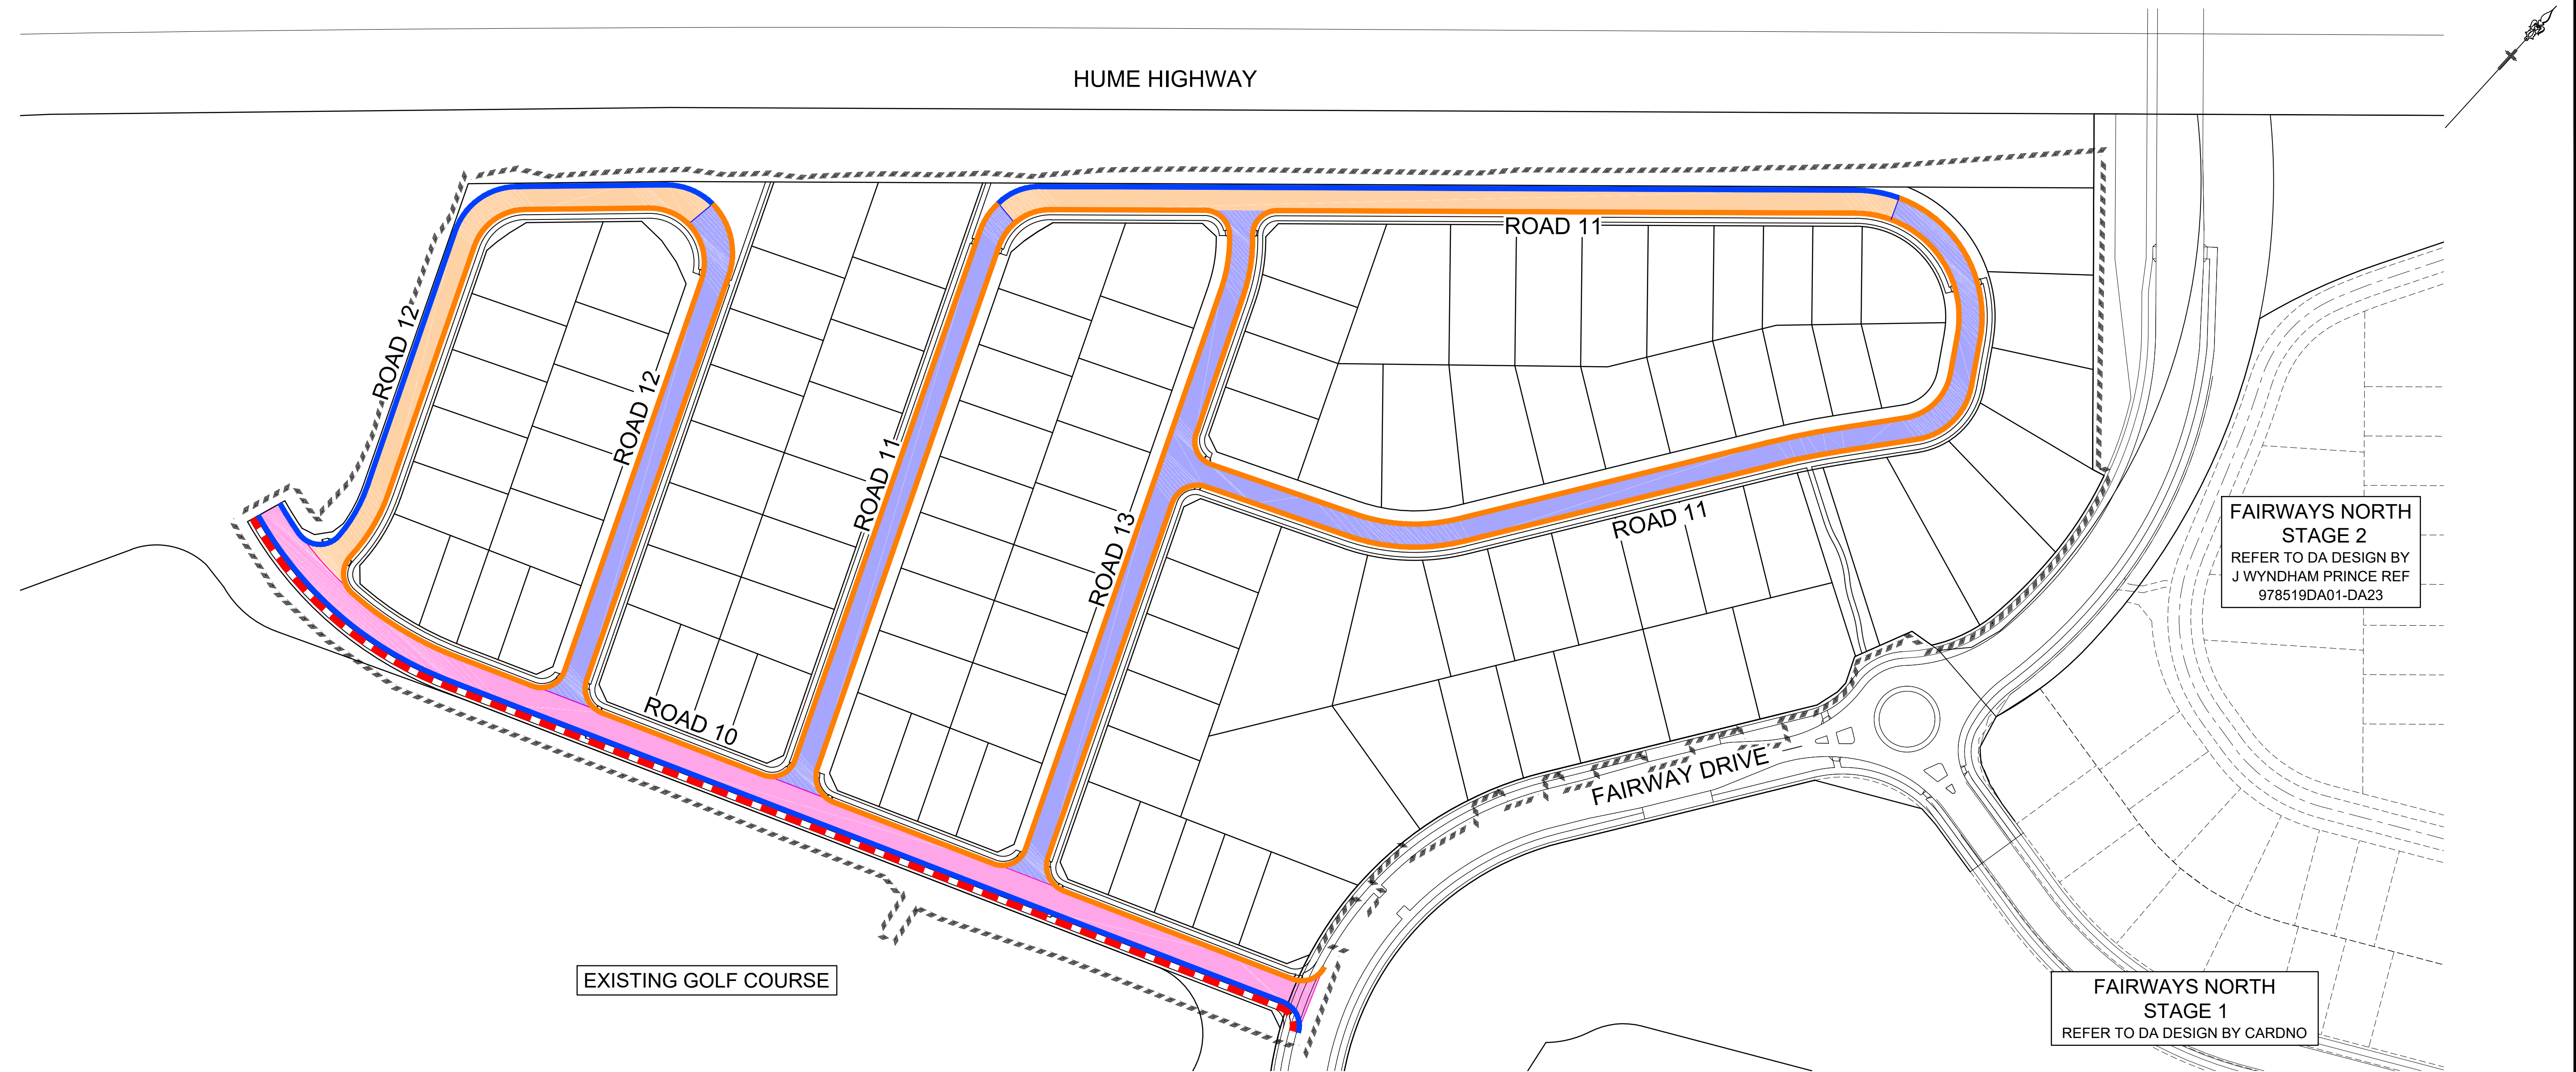

LEGEND	
	ROAD TYPE 1
	ROAD TYPE 2
	ROAD TYPE 4
	PROPOSED SHARED PATH
	PROPOSED KERB AND GUTTER
	PROPOSED ROLL KERB
'KERB' *	REFER TO PLAN FOR KERB TYPE LOCATION

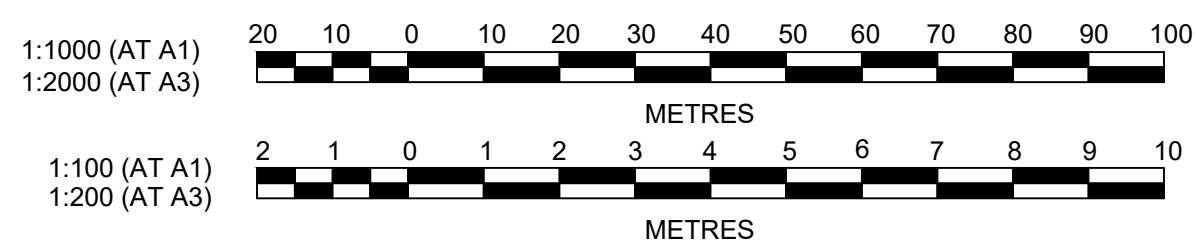

E	FAIRWAYS DR LINEWORK REVISED	KM	KM	MP	MS	21/09/20
D	LOT LAYOUT REVISED	KM	NDW	MP	MS	24/07/20
C	LOT LAYOUT REVISED	KM	NDW	MP	MS	16/03/20
B	ISSUE FOR DA APPROVAL	KM	KM	MS	RO	26/10/18
A	ISSUE FOR DA APPROVAL	KM	CC	MS	RO	04/10/18
	AMENDMENT	DES	DRN	CKD	APR	DATE

J. WYNNDHAM PRINCE
CONSULTING CIVIL INFRASTRUCTURE ENGINEERS & PROJECT MANAGERS
PO Box 4366 PENRITH WESTFIELD NSW 2750
P 02 4720 3300 W www.jwprince.com.au E jwp@jwprince.com.au

AZIMUTH: MGA
DATUM: AHD
ORIGIN:

CLIENT:


THIS DRAWING MUST NOT BE USED FOR CONSTRUCTION UNLESS SIGNED AS PART OF AN APPROVED CONSTRUCTION CERTIFICATE.

ISSUED FOR DA APPROVAL
NOT FOR CONSTRUCTION

BINGARA GORGE WILTON
FAIRWAYS WEST STAGE 1
ROAD HIERARCHY PLAN AND
TYPICAL SECTIONS

PLAN No:	978519/DA105	E
FILE No:	978519DA105	
SHEET SIZE:	A1 ORIGINAL	

Plotted: 21 September, 2020 4:41:02 PM File Name: J:\9785 - Bingara Gorge Wilton\9785 19 Fairways Golf Design\CD\DA\FAIRWAYS WEST DOCUMENTATION\978519DA106.dwg

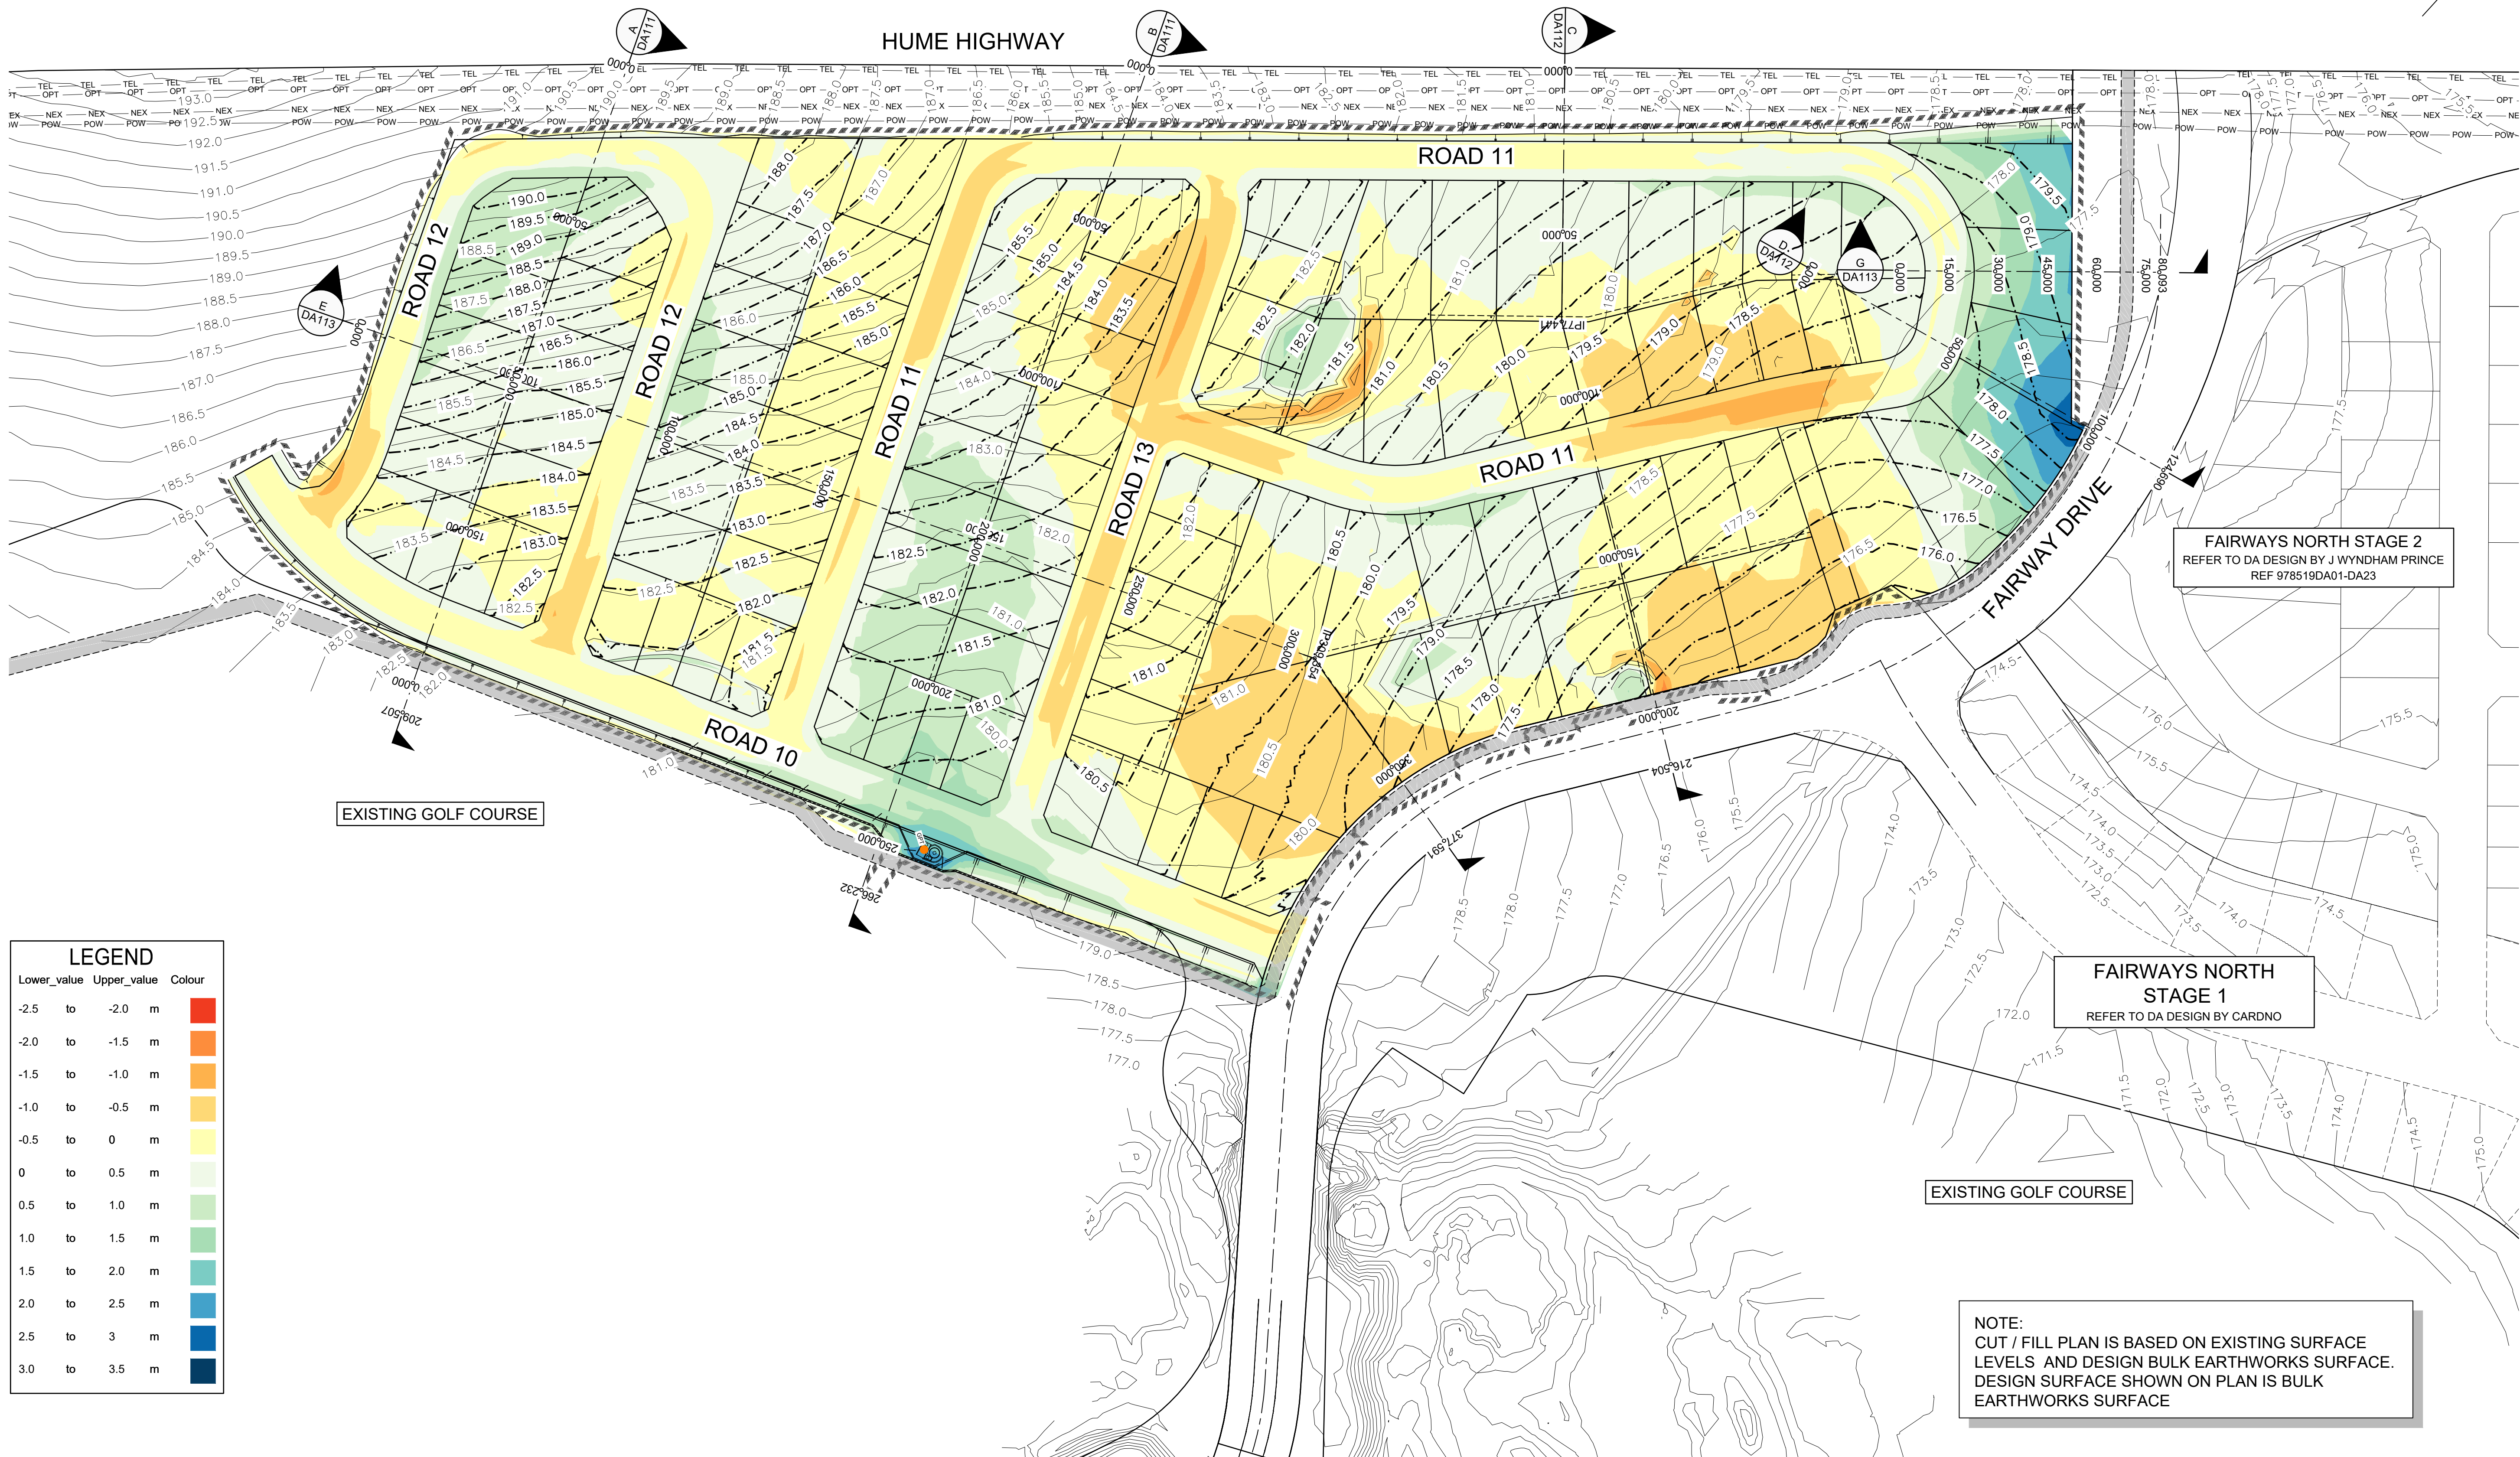

1:1000 (AT A1)
1:2000 (AT A3)

20 10 0 10 20 30 40 50 60 70 80 90 100

METRES

J. WYNNDHAM PRINCE
CONSULTING CIVIL INFRASTRUCTURE ENGINEERS & PROJECT MANAGERS

PO Box 4366 PENRITH WESTFIELD NSW 2750
P 02 4720 3300 W www.jwprince.com.au E jwp@jwprince.com.au

AZIMUTH: MGA

DATUM: AHD

ORIGIN:

CLIENT:



THIS DRAWING MUST NOT BE USED FOR CONSTRUCTION UNLESS SIGNED AS PART OF AN APPROVED CONSTRUCTION CERTIFICATE.

ISSUED FOR DA APPROVAL
NOT FOR CONSTRUCTION

BINGARA GORGE WILTON
FAIRWAYS WEST STAGE 1
CUT AND FILL PLAN


PLAN No:
978519/DA106

FILE No: 978519DA106

SHEET SIZE: A1 ORIGINAL

E	FAIRWAYS DR LINEWORK REVISED	KM	KM	MP	MS	21/09/20
D	GRADING REVISED	KM	NDW	MP	MS	24/07/20
C	LOT LAYOUT REVISED	KM	NDW	MP	MS	16/03/20
B	ISSUE FOR DA APPROVAL	KM	KM	MS	RO	26/10/18
A	ISSUE FOR DA APPROVAL	KM	CC	MS	RO	04/10/18
AMENDMENT		DES	DRN	CKD	APR	DATE

REFER TO DRAWING DA108 FOR CONTINUATION

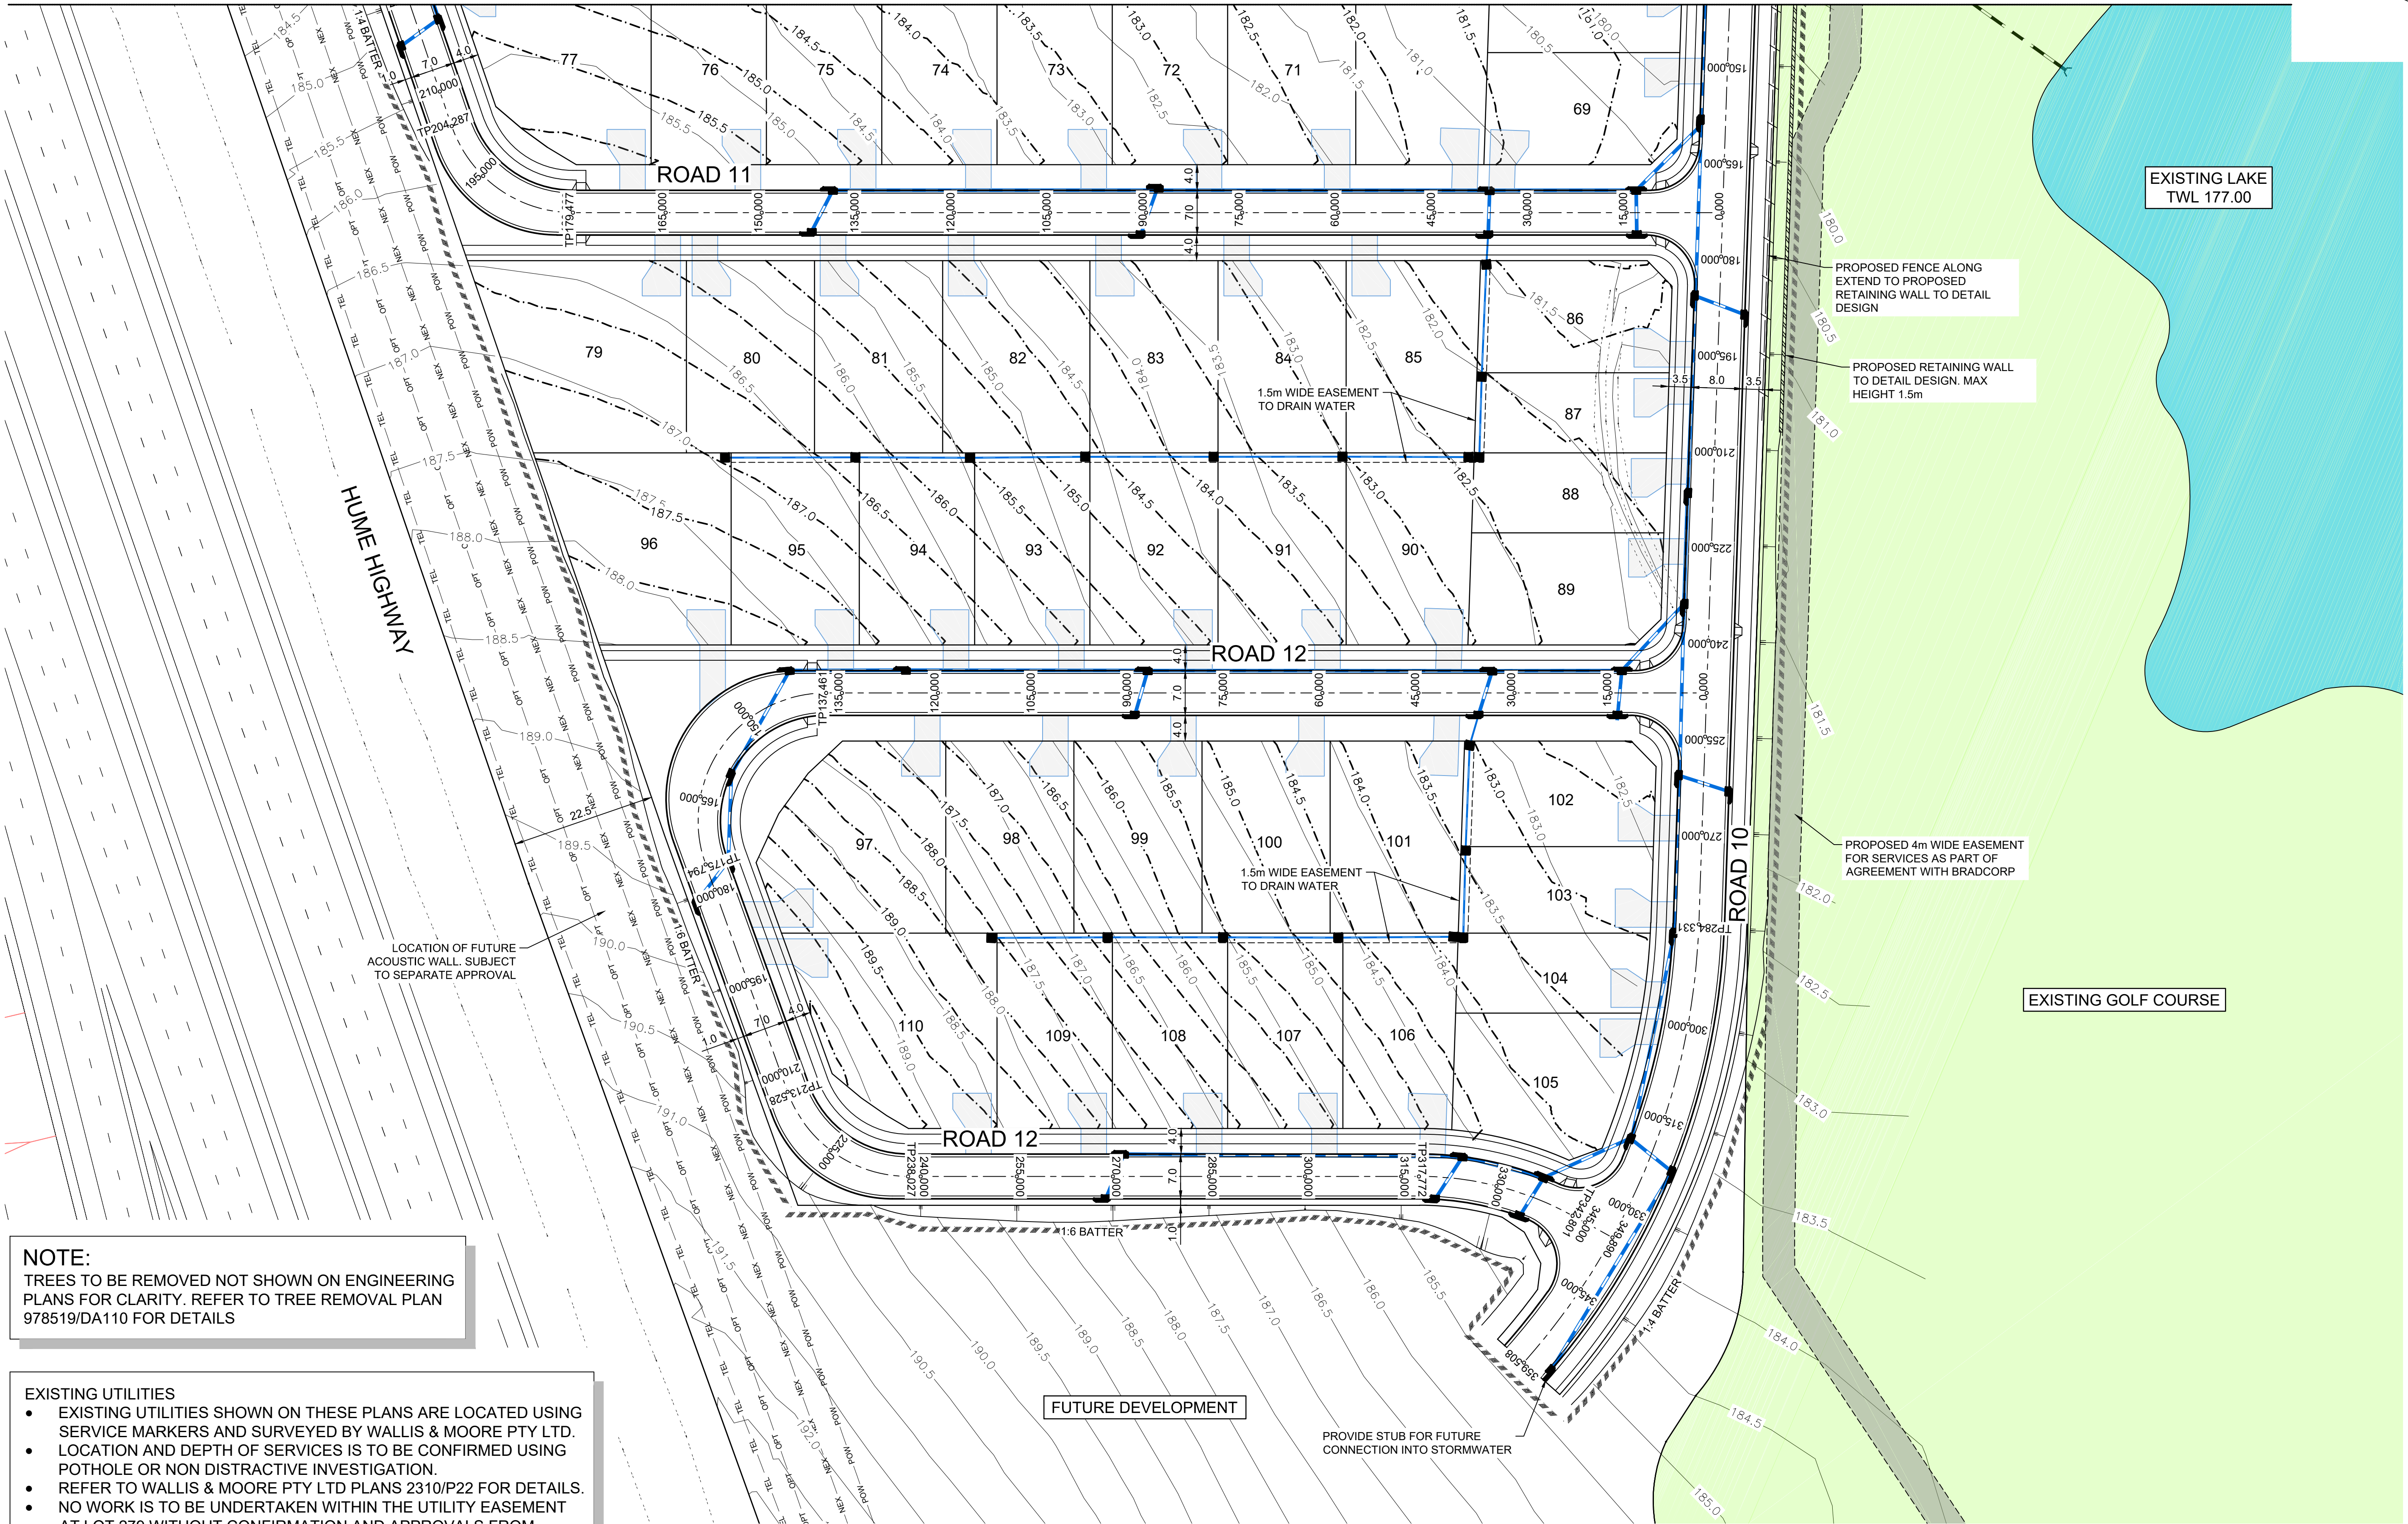

NOTE:
TREES TO BE REMOVED NOT SHOWN ON ENGINEERING PLANS FOR CLARITY. REFER TO TREE REMOVAL PLAN 978519/DA110 FOR DETAILS

- EXISTING UTILITIES**
- EXISTING UTILITIES SHOWN ON THESE PLANS ARE LOCATED USING SERVICE MARKERS AND SURVEYED BY WALLIS & MOORE PTY LTD.
 - LOCATION AND DEPTH OF SERVICES IS TO BE CONFIRMED USING POTHOLE OR NON DISTRACTIVE INVESTIGATION.
 - REFER TO WALLIS & MOORE PTY LTD PLANS 2310/P22 FOR DETAILS.
 - NO WORK IS TO BE UNDERTAKEN WITHIN THE UTILITY EASEMENT AT LOT 279 WITHOUT CONFIRMATION AND APPROVALS FROM UTILITY AUTHORITIES.

1:500 (AT A1)
1:1000 (AT A3)

10 0 10 20 30 40 50
METRES

J. WYNTHAM PRINCE
CONSULTING CIVIL INFRASTRUCTURE ENGINEERS & PROJECT MANAGERS

PO Box 4366 PENRITH WESTFIELD NSW 2750
P 02 4720 3300 W www.jwprince.com.au E jwp@jwprince.com.au

AZIMUTH: MGA

DATUM: AHD

ORIGIN:

CLIENT:



THIS DRAWING MUST NOT BE USED FOR CONSTRUCTION UNLESS SIGNED AS PART OF AN APPROVED CONSTRUCTION CERTIFICATE.

ISSUED FOR DA APPROVAL
NOT FOR CONSTRUCTION


**BINGARA GORGE WILTON
FAIRWAYS WEST STAGE 1**
ENGINEERING PLAN
SHEET 1

PLAN No:
978519/DA107


FILE No: 978519DA107

SHEET SIZE: A1 ORIGINAL

REFER TO DRAWING DA109 FOR CONTINUATION

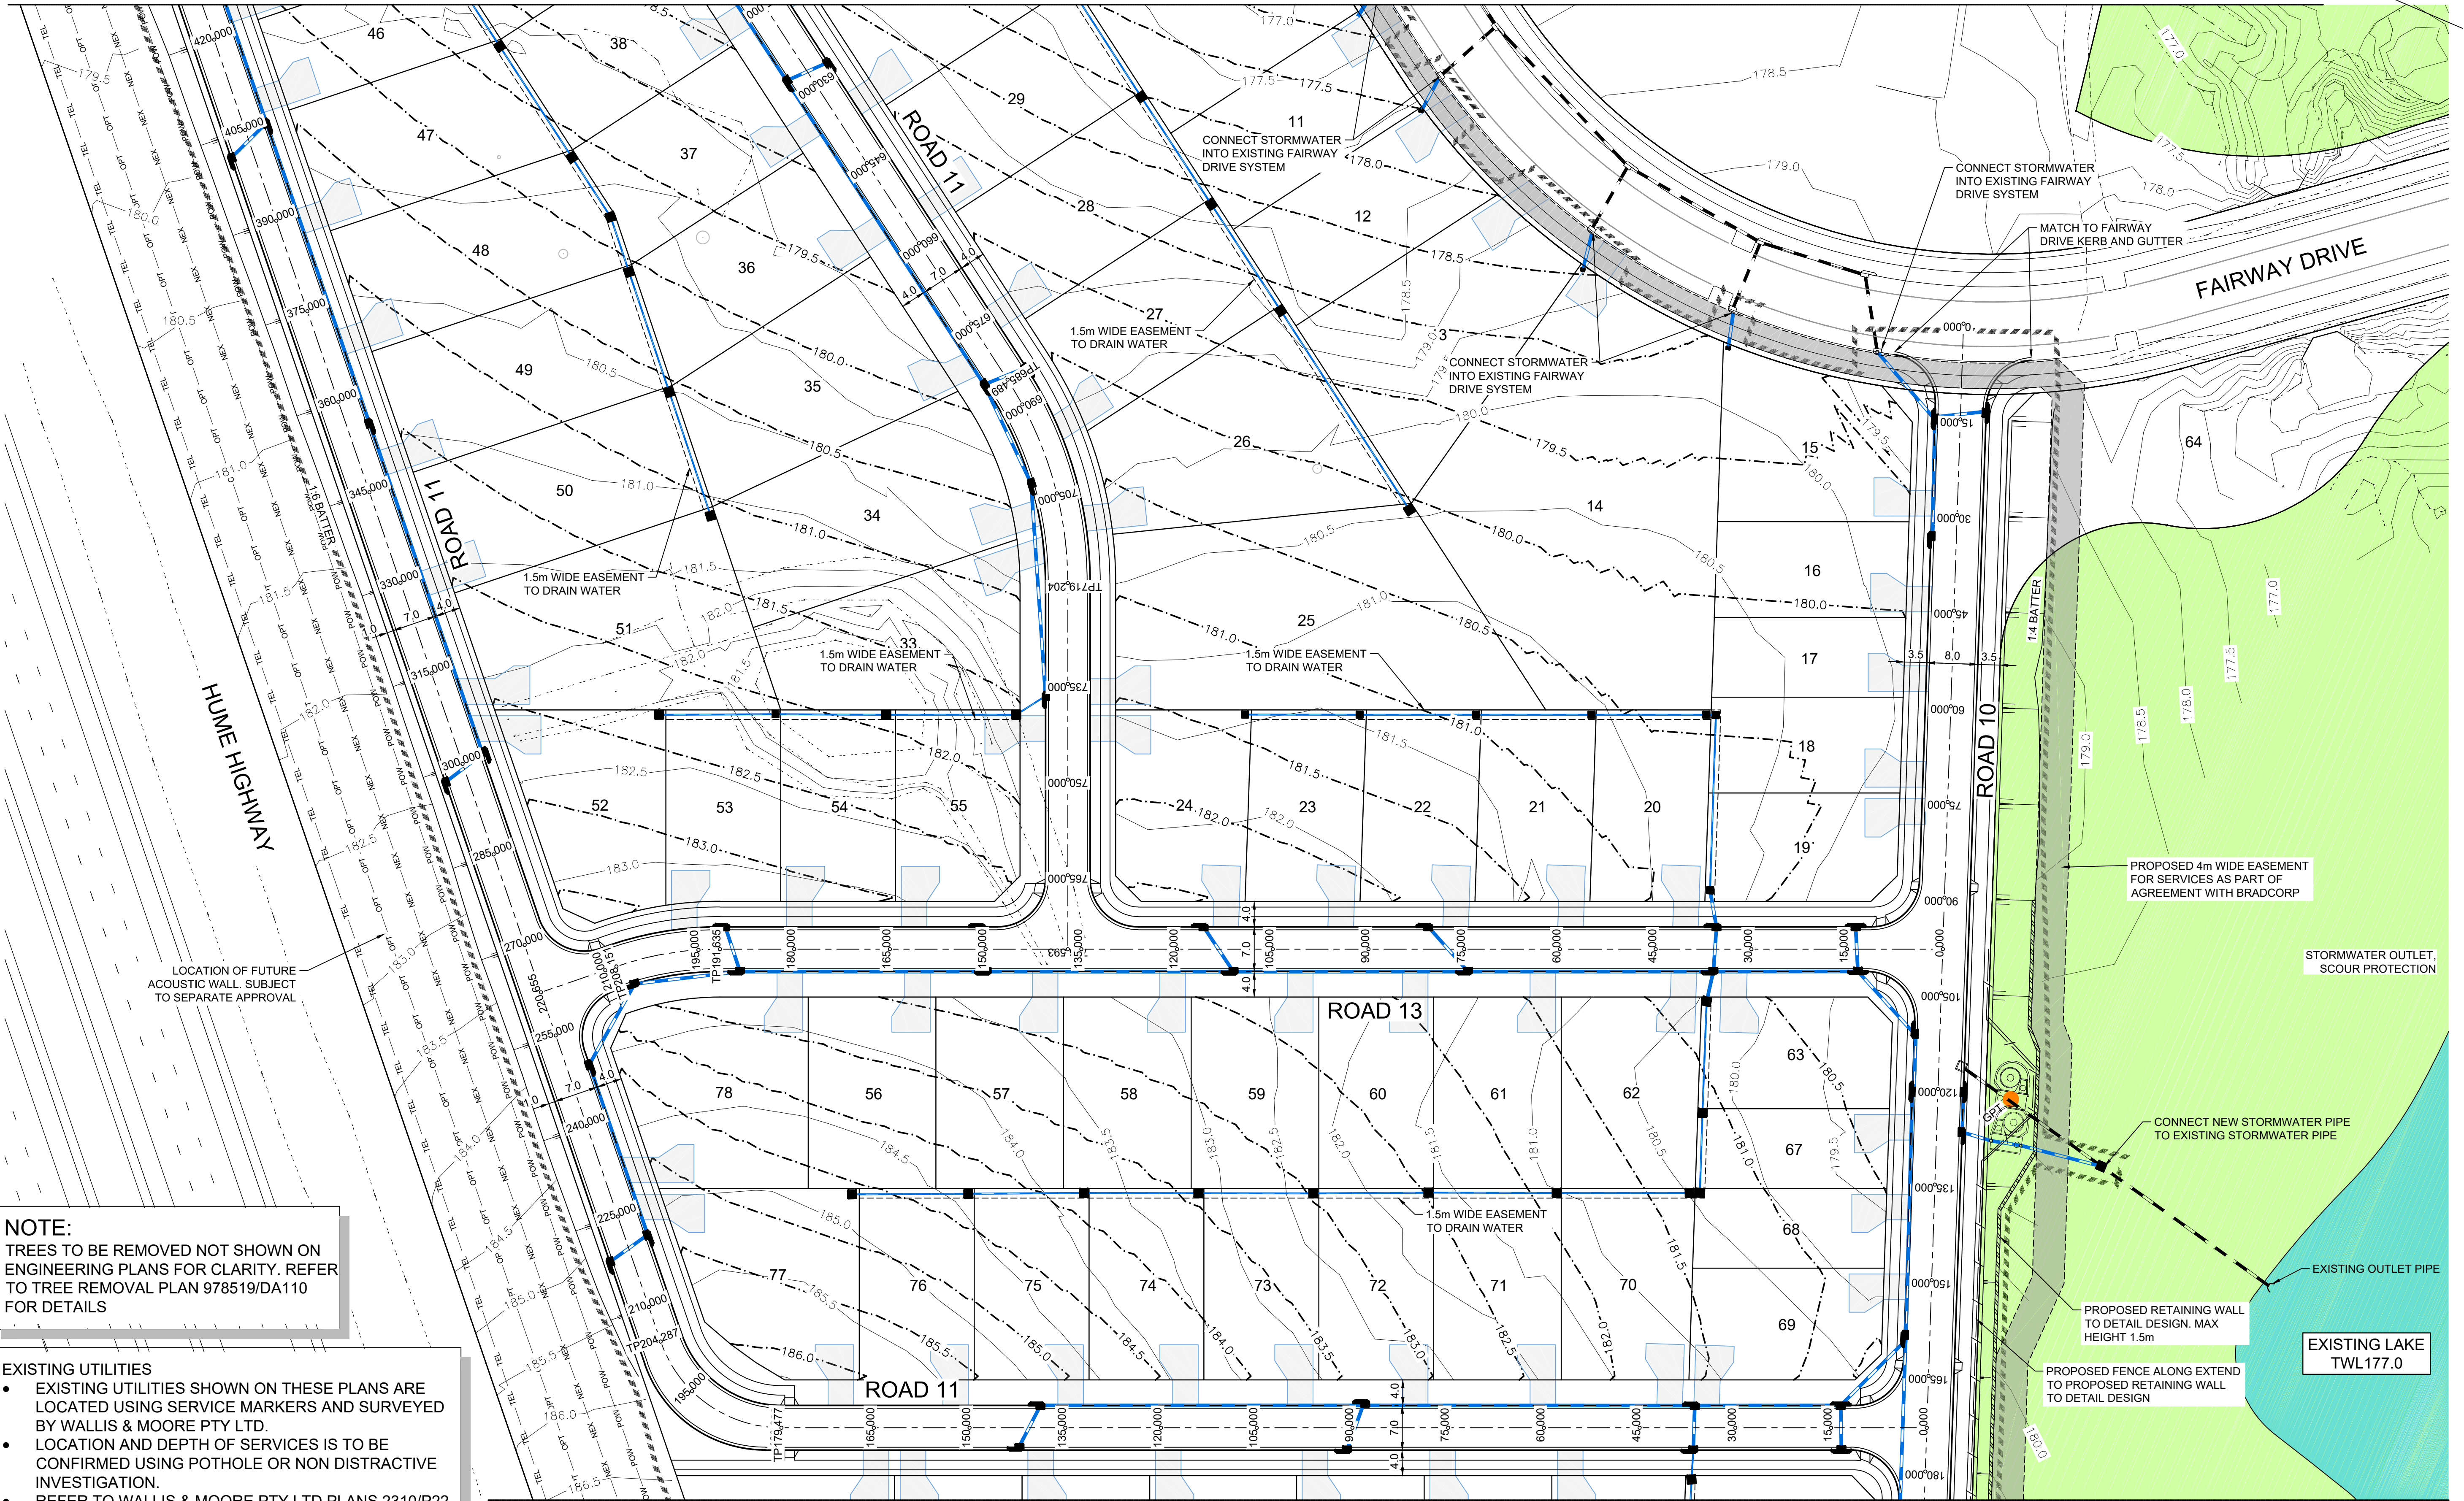

REFER TO DRAWING DA107 FOR CONTINUATION

 

J. WYNTHAM PRINCE
CONSULTING CIVIL INFRASTRUCTURE ENGINEERS & PROJECT MANAGERS

PO Box 4366 PENRITH WESTFIELD NSW 2750
P 02 4720 3300 W www.jwprince.com.au E jwp@jwprince.com.au

AZIMUTH: MGA

DATUM: AHD

ORIGIN:



THIS DRAWING MUST NOT BE USED FOR CONSTRUCTION UNLESS SIGNED AS PART OF AN APPROVED CONSTRUCTION CERTIFICATE.

ISSUED FOR DA APPROVAL
NOT FOR CONSTRUCTION

BINGARA GORGE WILTON
FAIRWAYS WEST STAGE 1
ENGINEERING PLAN
SHEET 2

PLAN No:
978519/DA108

FILE No: 978519DA108


SHEET SIZE: A1 ORIGINAL

NOTE:
TREES TO BE REMOVED NOT SHOWN ON ENGINEERING PLANS FOR CLARITY. REFER TO TREE REMOVAL PLAN 978519/DA110 FOR DETAILS

- EXISTING UTILITIES**
- EXISTING UTILITIES SHOWN ON THESE PLANS ARE LOCATED USING SERVICE MARKERS AND SURVEYED BY WALLIS & MOORE PTY LTD.
 - LOCATION AND DEPTH OF SERVICES IS TO BE CONFIRMED USING POTHOLE OR NON DISTRACTIVE INVESTIGATION.
 - REFER TO WALLIS & MOORE PTY LTD PLANS 2310/P22 FOR DETAILS.
 - NO WORK IS TO BE UNDERTAKEN WITHIN THE UTILITY EASEMENT AT LOT 279 WITHOUT CONFIRMATION AND APPROVALS FROM UTILITY AUTHORITIES.

	AMENDMENT	DES	DRN	CKD	APR	DATE
D	EASEMENT UPDATED	KM	NDW	MP	MS	24/07/20
C	LOT LAYOUT REVISED	KM	NDW	MP	MS	16/03/20
B	ISSUE FOR DA APPROVAL	KM	KM	MS	RO	26/10/18
A	ISSUE FOR DA APPROVAL	KM	CC	MS	RO	04/10/18

Plotted: 21 September, 2020 4:31:39 PM File Name: J:\9785 - Bingara Gorge Wilton\9785 19 Fairways Golf Design\CDD\DA\FAIRWAYS WEST DOCUMENTATION\978519DA109.dwg

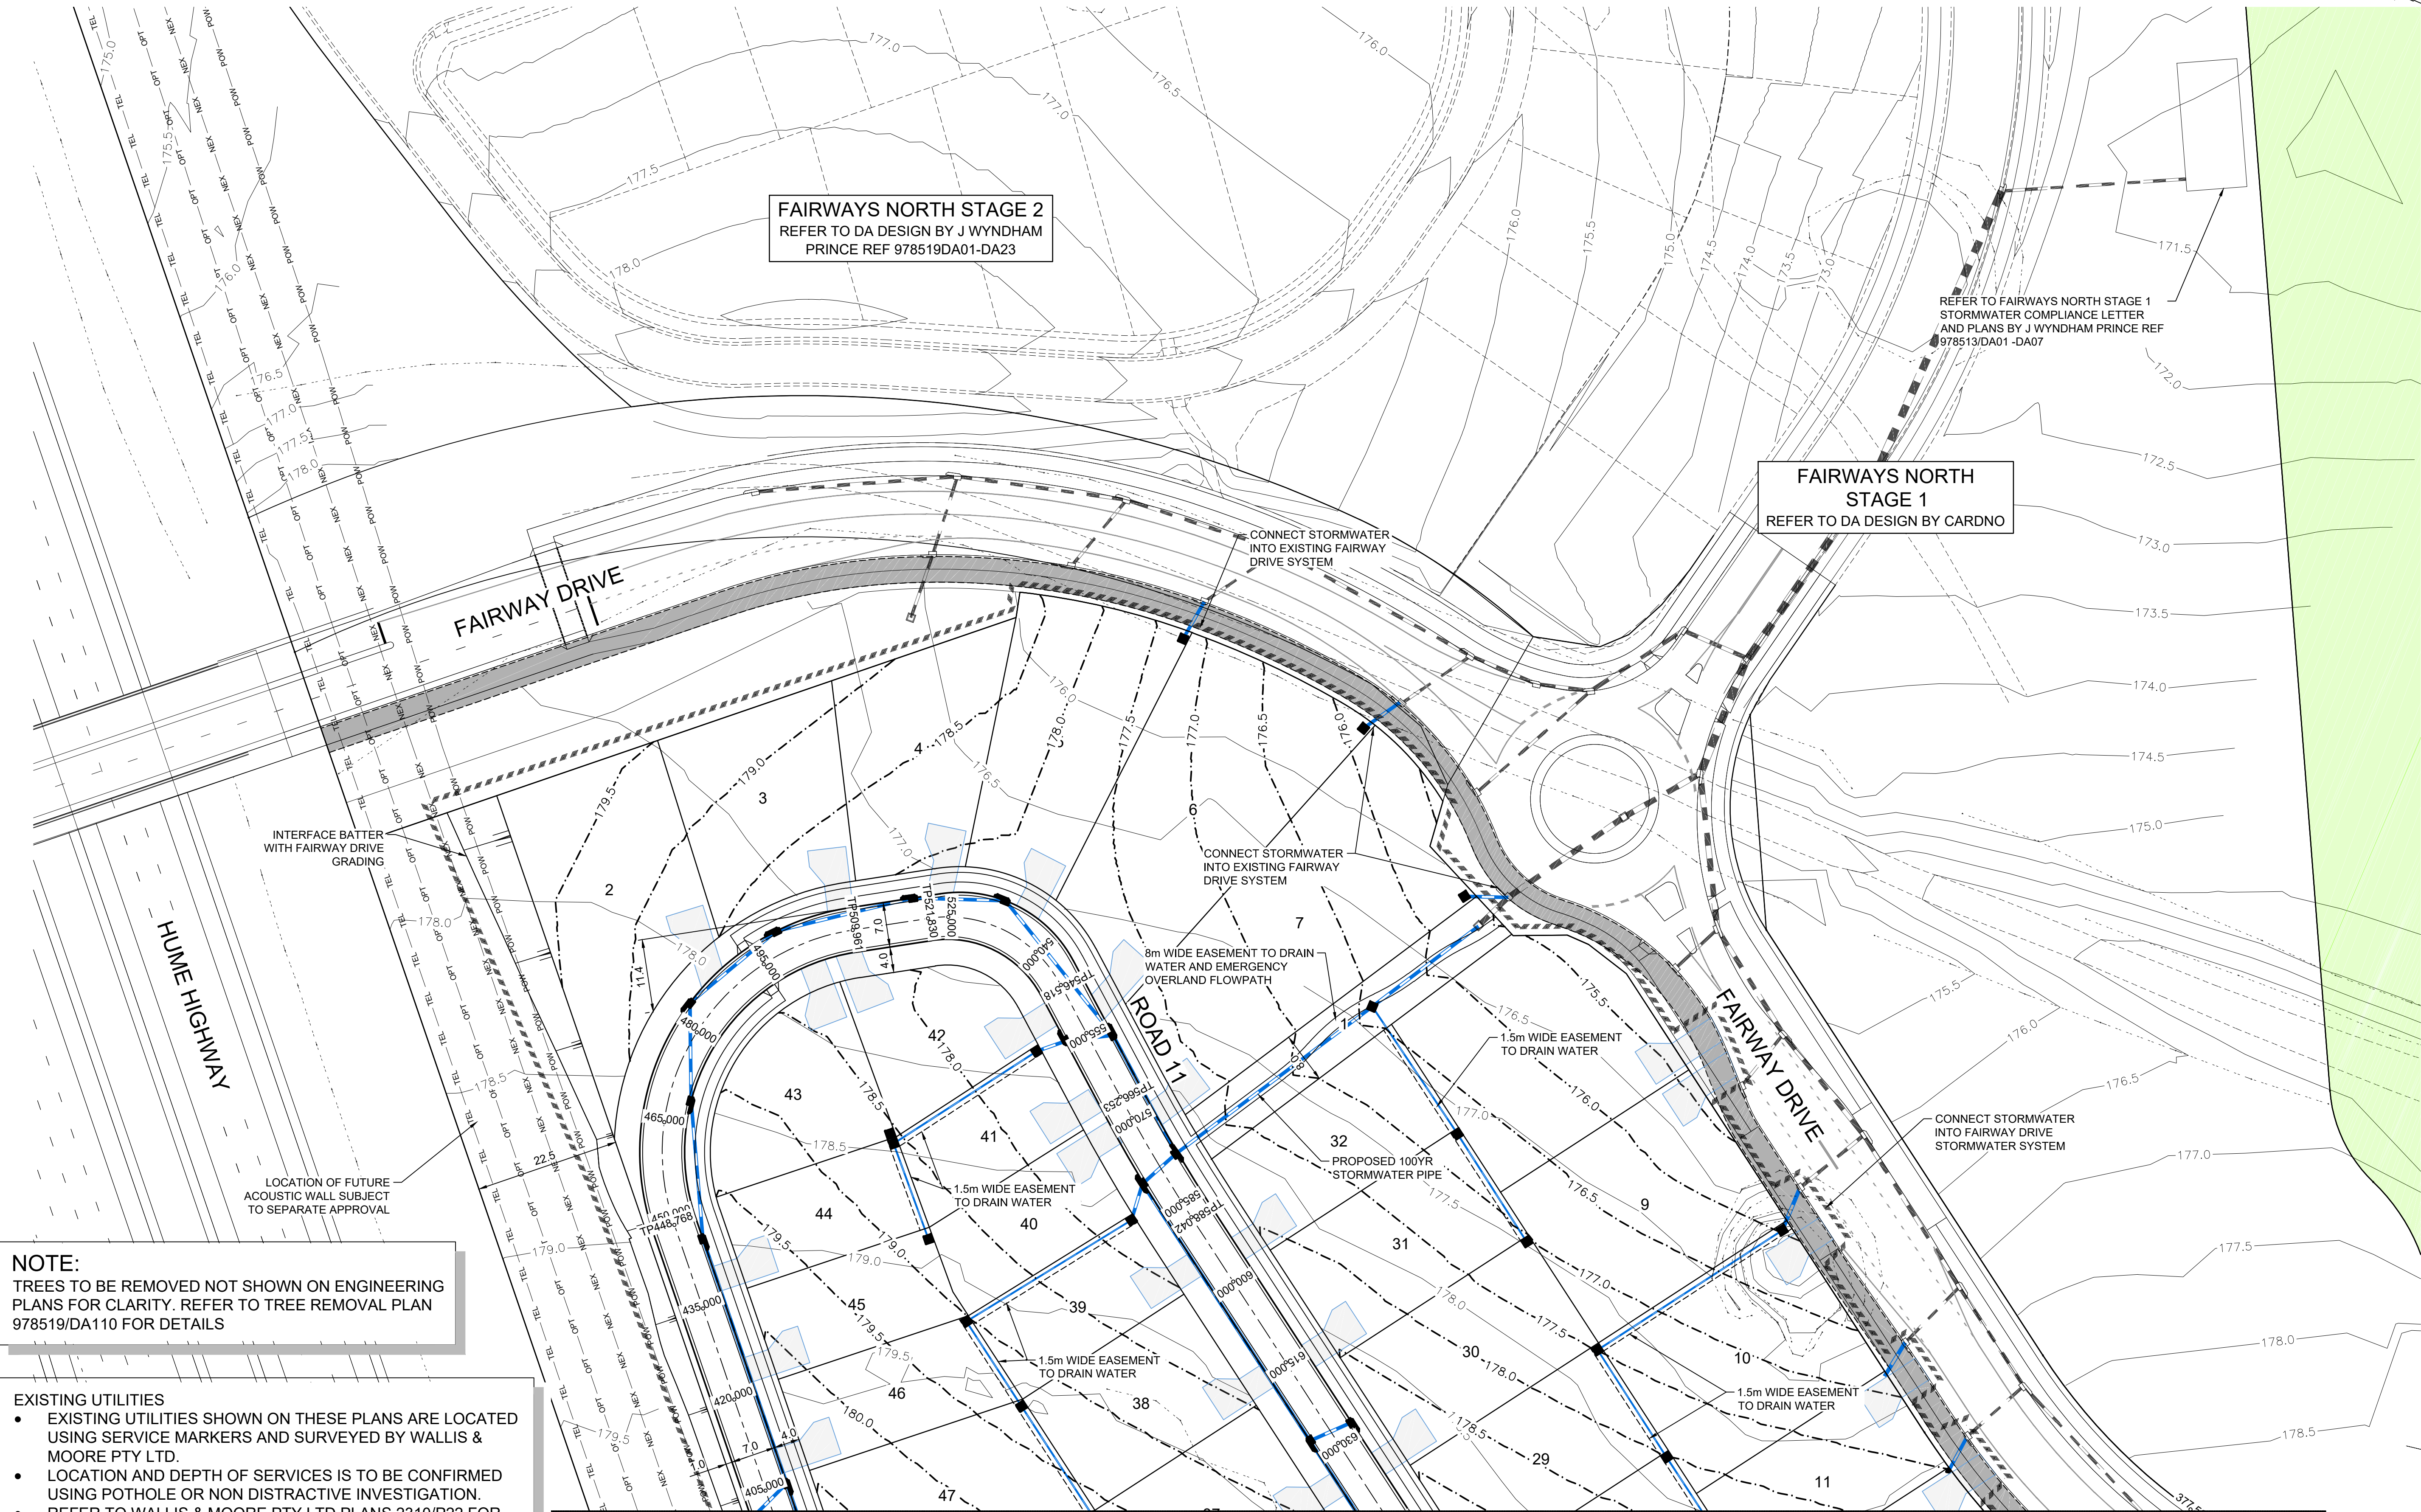


E	FAIRWAYS DR LINEWORK REVISED	KM	KM	MP	MS	21/09/20
D	LOT LAYOUT REVISED	KM	NDW	MP	MS	24/07/20
C	LOT LAYOUT REVISED	KM	NDW	MP	MS	16/03/20
B	ISSUE FOR DA APPROVAL	KM	KM	MS	RO	26/10/18
A	ISSUE FOR DA APPROVAL	KM	CC	MS	RO	04/10/18
	AMENDMENT	DES	DRN	CKD	APR	DATE

J. WYNNDHAM PRINCE
CONSULTING CIVIL INFRASTRUCTURE ENGINEERS & PROJECT MANAGERS

PO Box 4366 PENRITH WESTFIELD NSW 2750
P 02 4720 3300 W www.jwprince.com.au E jwp@jwprince.com.au


Plotted: 21 September, 2020 4:34:16 PM File Name: J:\9785 - Bingara Gorge Wilton\9785 19 Fairways Golf Design\CD\DA\FAIRWAYS WEST DOCUMENTATION\978519DA110.dwg

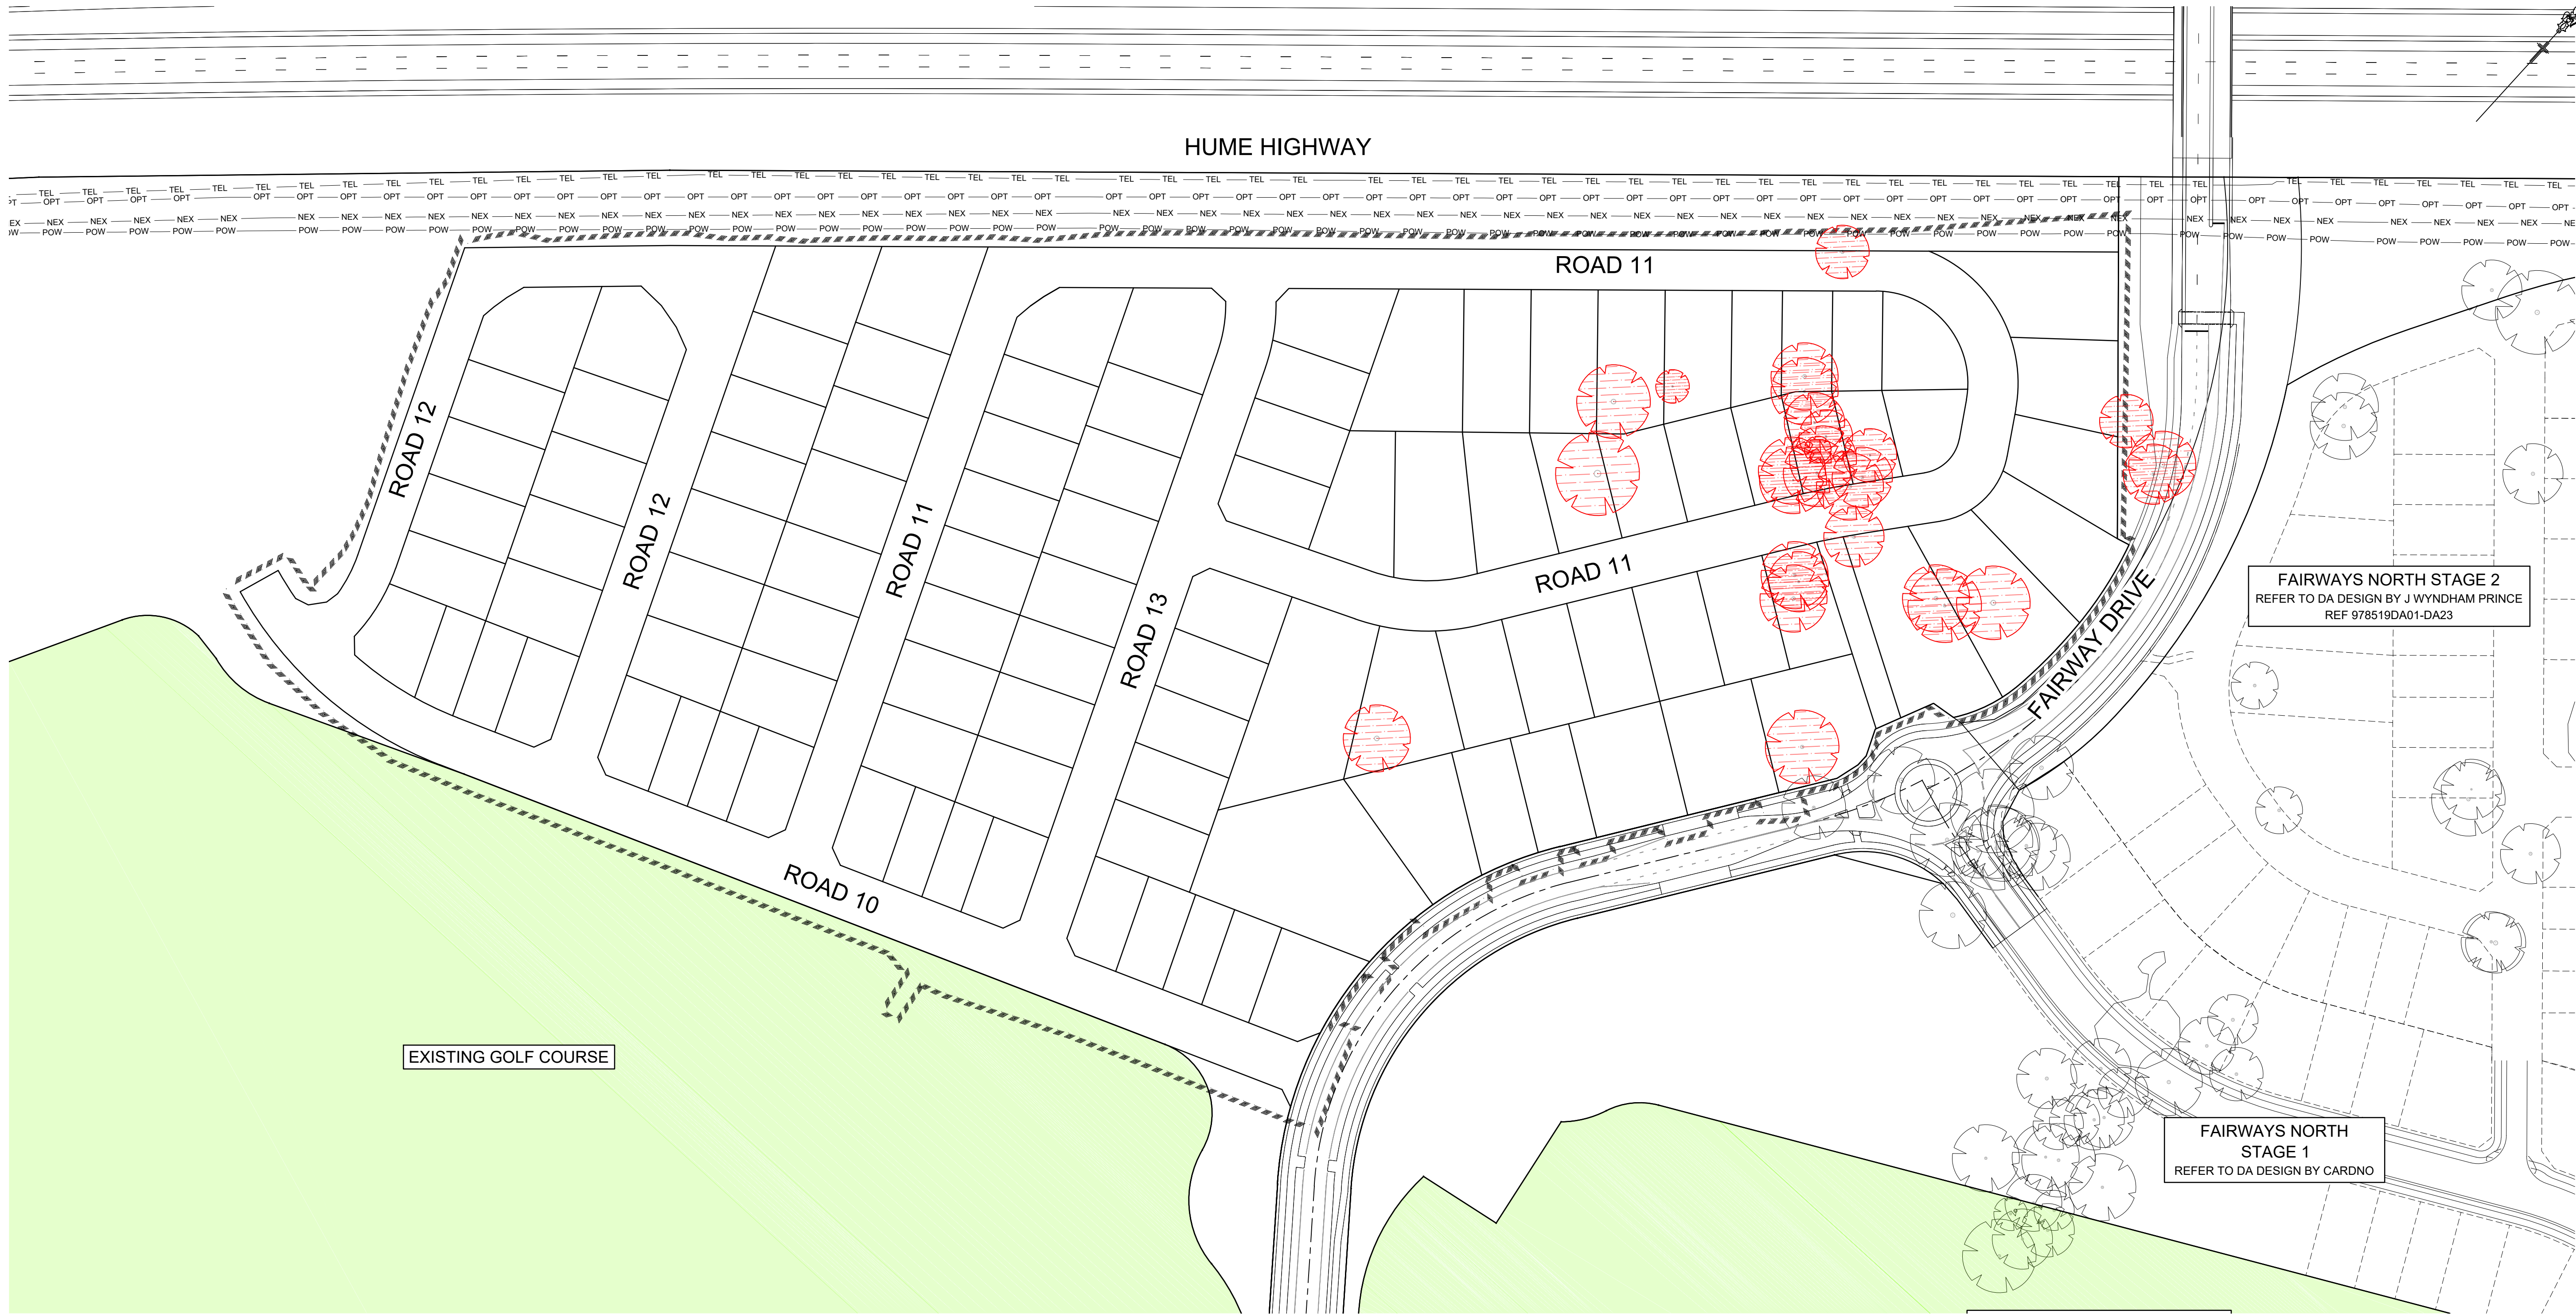

LEGEND




TREES TO BE REMOVED

 

TREES TO BE RETAINED OR SUBJECT TO SEPARATE APPROVAL

1:1000 (AT A1)
1:2000 (AT A3)

 

J. WYNDHAM PRINCE
CONSULTING CIVIL INFRASTRUCTURE ENGINEERS & PROJECT MANAGERS

PO Box 4366 PENRITH WESTFIELD NSW 2750
P 02 4720 3300 W www.jwprince.com.au E jwp@jwprince.com.au

AZIMUTH: MGA

DATUM: AHD

ORIGIN:

CLIENT:



THIS DRAWING MUST NOT BE USED FOR CONSTRUCTION UNLESS SIGNED AS PART OF AN APPROVED CONSTRUCTION CERTIFICATE.

ISSUED FOR DA APPROVAL
NOT FOR CONSTRUCTION

BINGARA GORGE WILTON
FAIRWAYS WEST STAGE 1
TREE REMOVAL PLAN


PLAN No:
978519/DA110

E


FILE No: 978519DA110

SHEET SIZE: A1 ORIGINAL


	AMENDMENT	DES	DRN	CKD	APR	DATE
E	FAIRWAYS DR LINEWORK REVISED	KM	KM	MP	MS	21/09/20
D	LOT LAYOUT REVISED	KM	NDW	MP	MS	24/07/20
C	LOT LAYOUT REVISED	KM	NDW	MP	MS	16/03/20
B	ISSUE FOR DA APPROVAL	KM	KM	MS	RO	26/10/18
A	ISSUE FOR DA APPROVAL	KM	CC	MS	RO	04/10/18

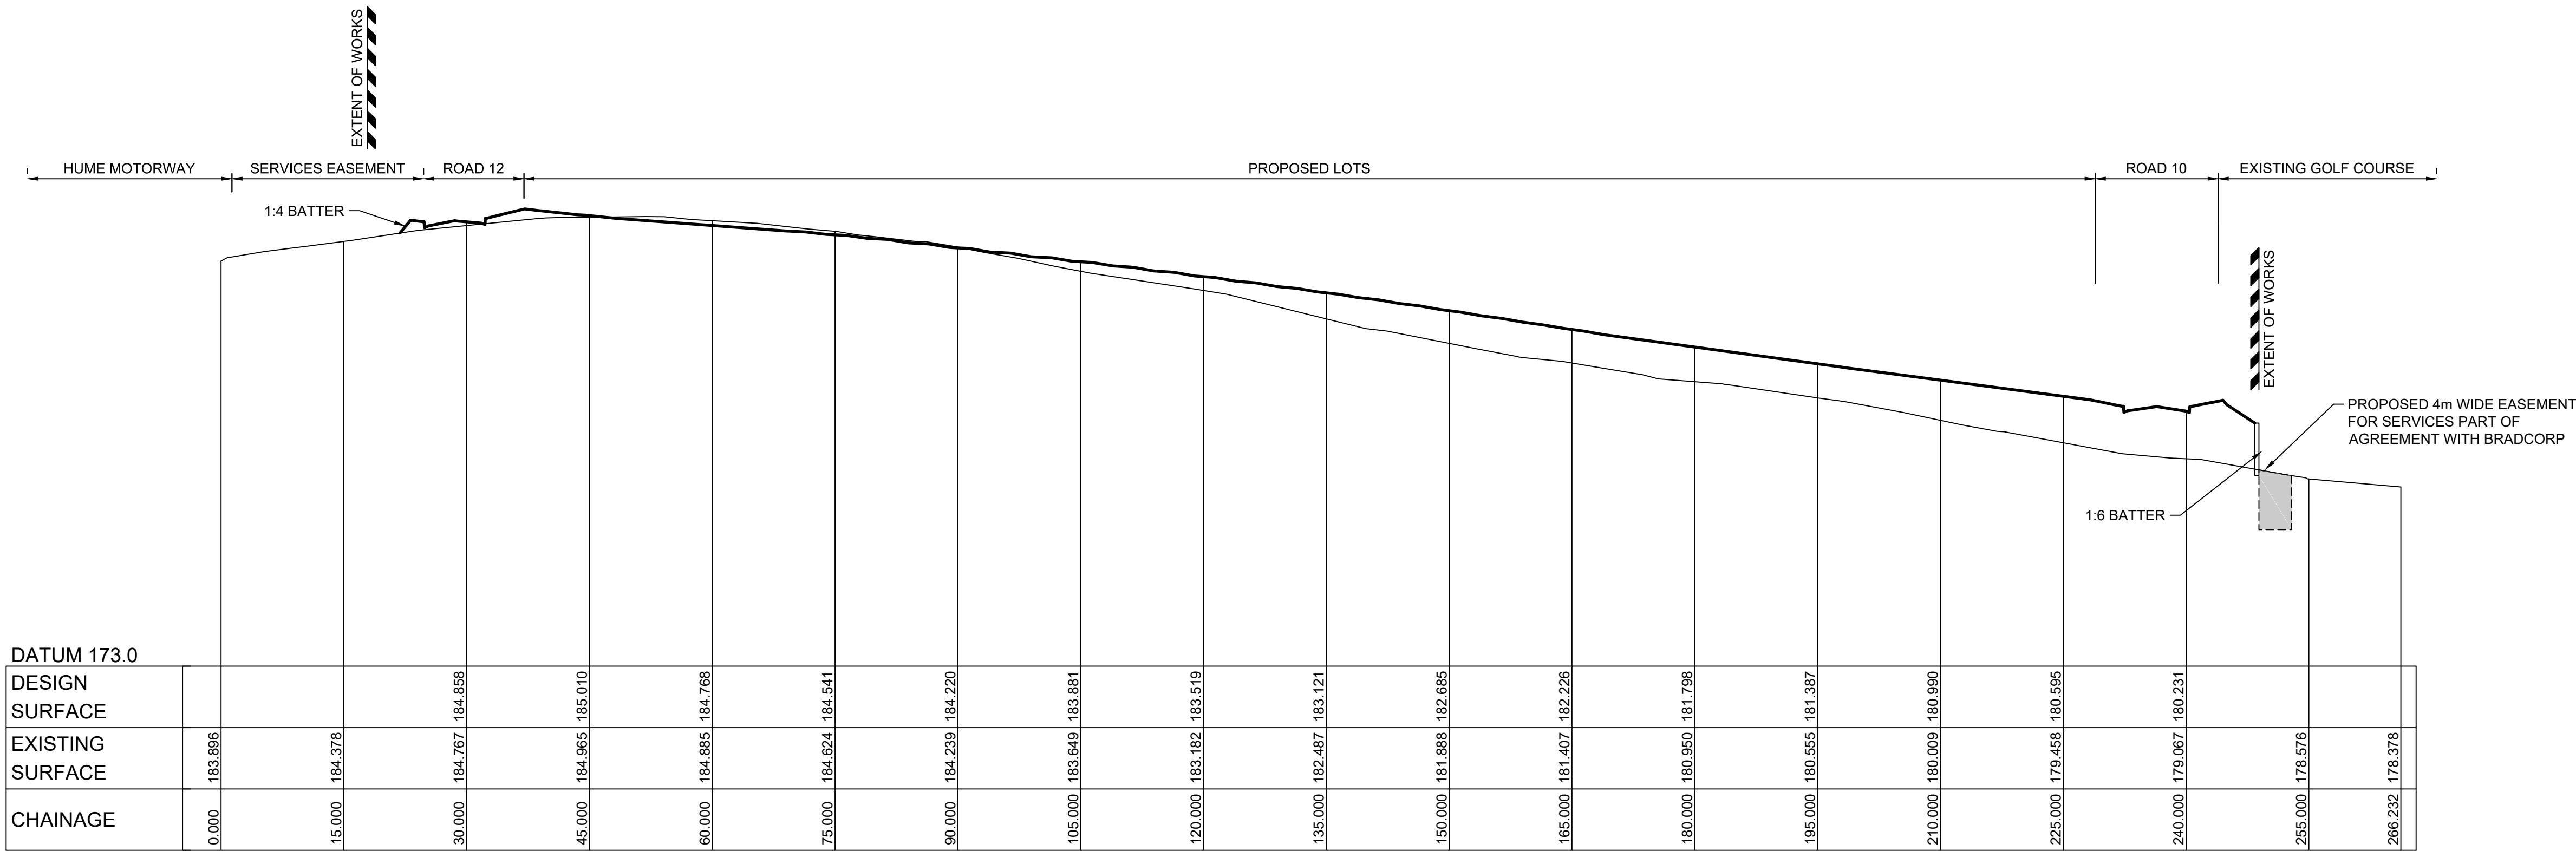

SITE SECTION B
HORIZONTAL SCALE 1:500
VERTICAL SCALE 1:100

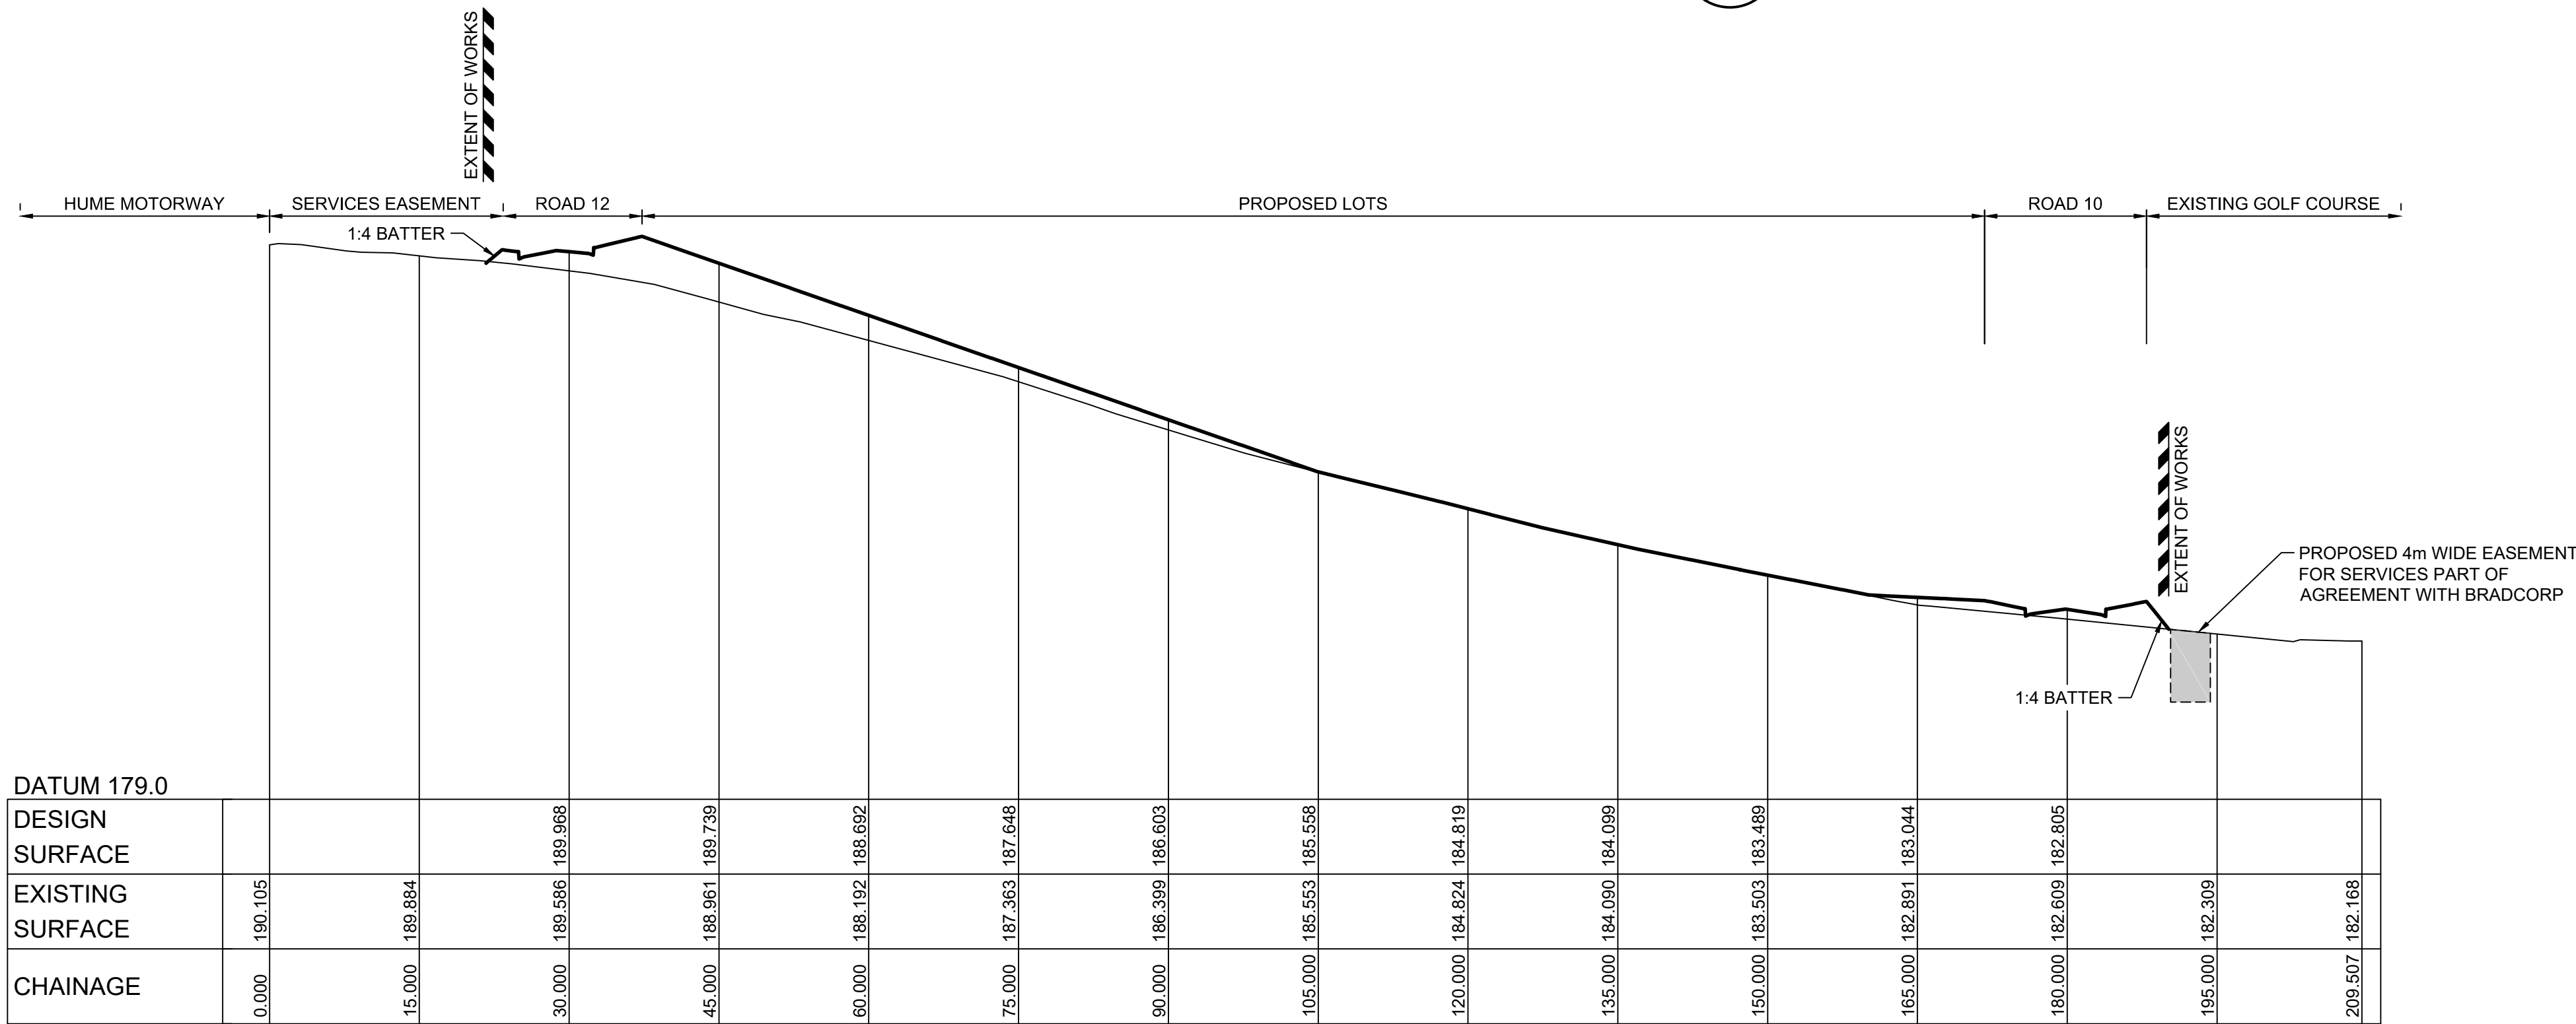

SITE SECTION A
HORIZONTAL SCALE 1:500
VERTICAL SCALE 1:100

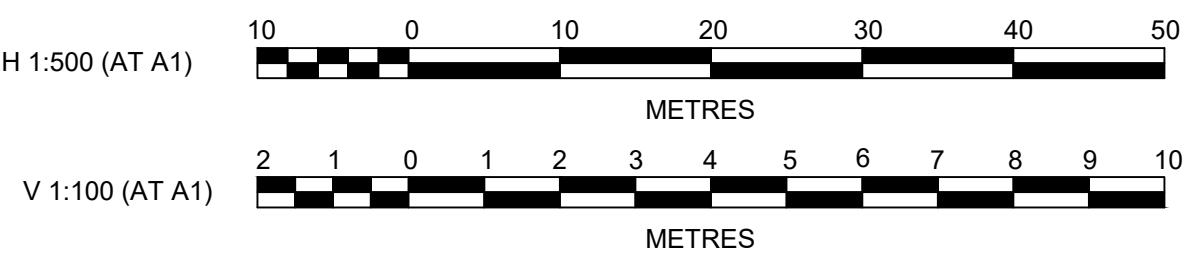

J. WYNDHAM PRINCE
CONSULTING CIVIL INFRASTRUCTURE ENGINEERS & PROJECT MANAGERS

PO Box 4366 PENRITH WESTFIELD NSW 2750
P 02 4720 3300 W www.jwprince.com.au E jwp@jwprince.com.au

AZIMUTH: MGA

DATUM: AHD

ORIGIN:



CLIENT:

ISSUED FOR DA APPROVAL
NOT FOR CONSTRUCTION

BINGARA GORGE WILTON
FAIRWAYS WEST STAGE 1

SITE SECTIONS
SHEET 1

PLAN No:
978519/DA111


C

FILE No: 978519DA111


SHEET SIZE: A1 ORIGINAL

C	SECTION UPDATED	KM	NDW	MP	MS
B	ISSUE FOR DA APPROVAL	KM	MS	RO	26/10/18
A	ISSUE FOR DA APPROVAL	KM	CC	MS	04/10/18
	AMENDMENT	DES	DRN	CKD	APR
					DATE


Plotted: 24 July, 2020 2:45:56 PM File Name: J:\9785 - Bingara Gorge Wilton\9785 - 19 Fairways Golf Design\CD\DA\FAIRWAYS WEST DOCUMENTATION\978519DA112.dwg

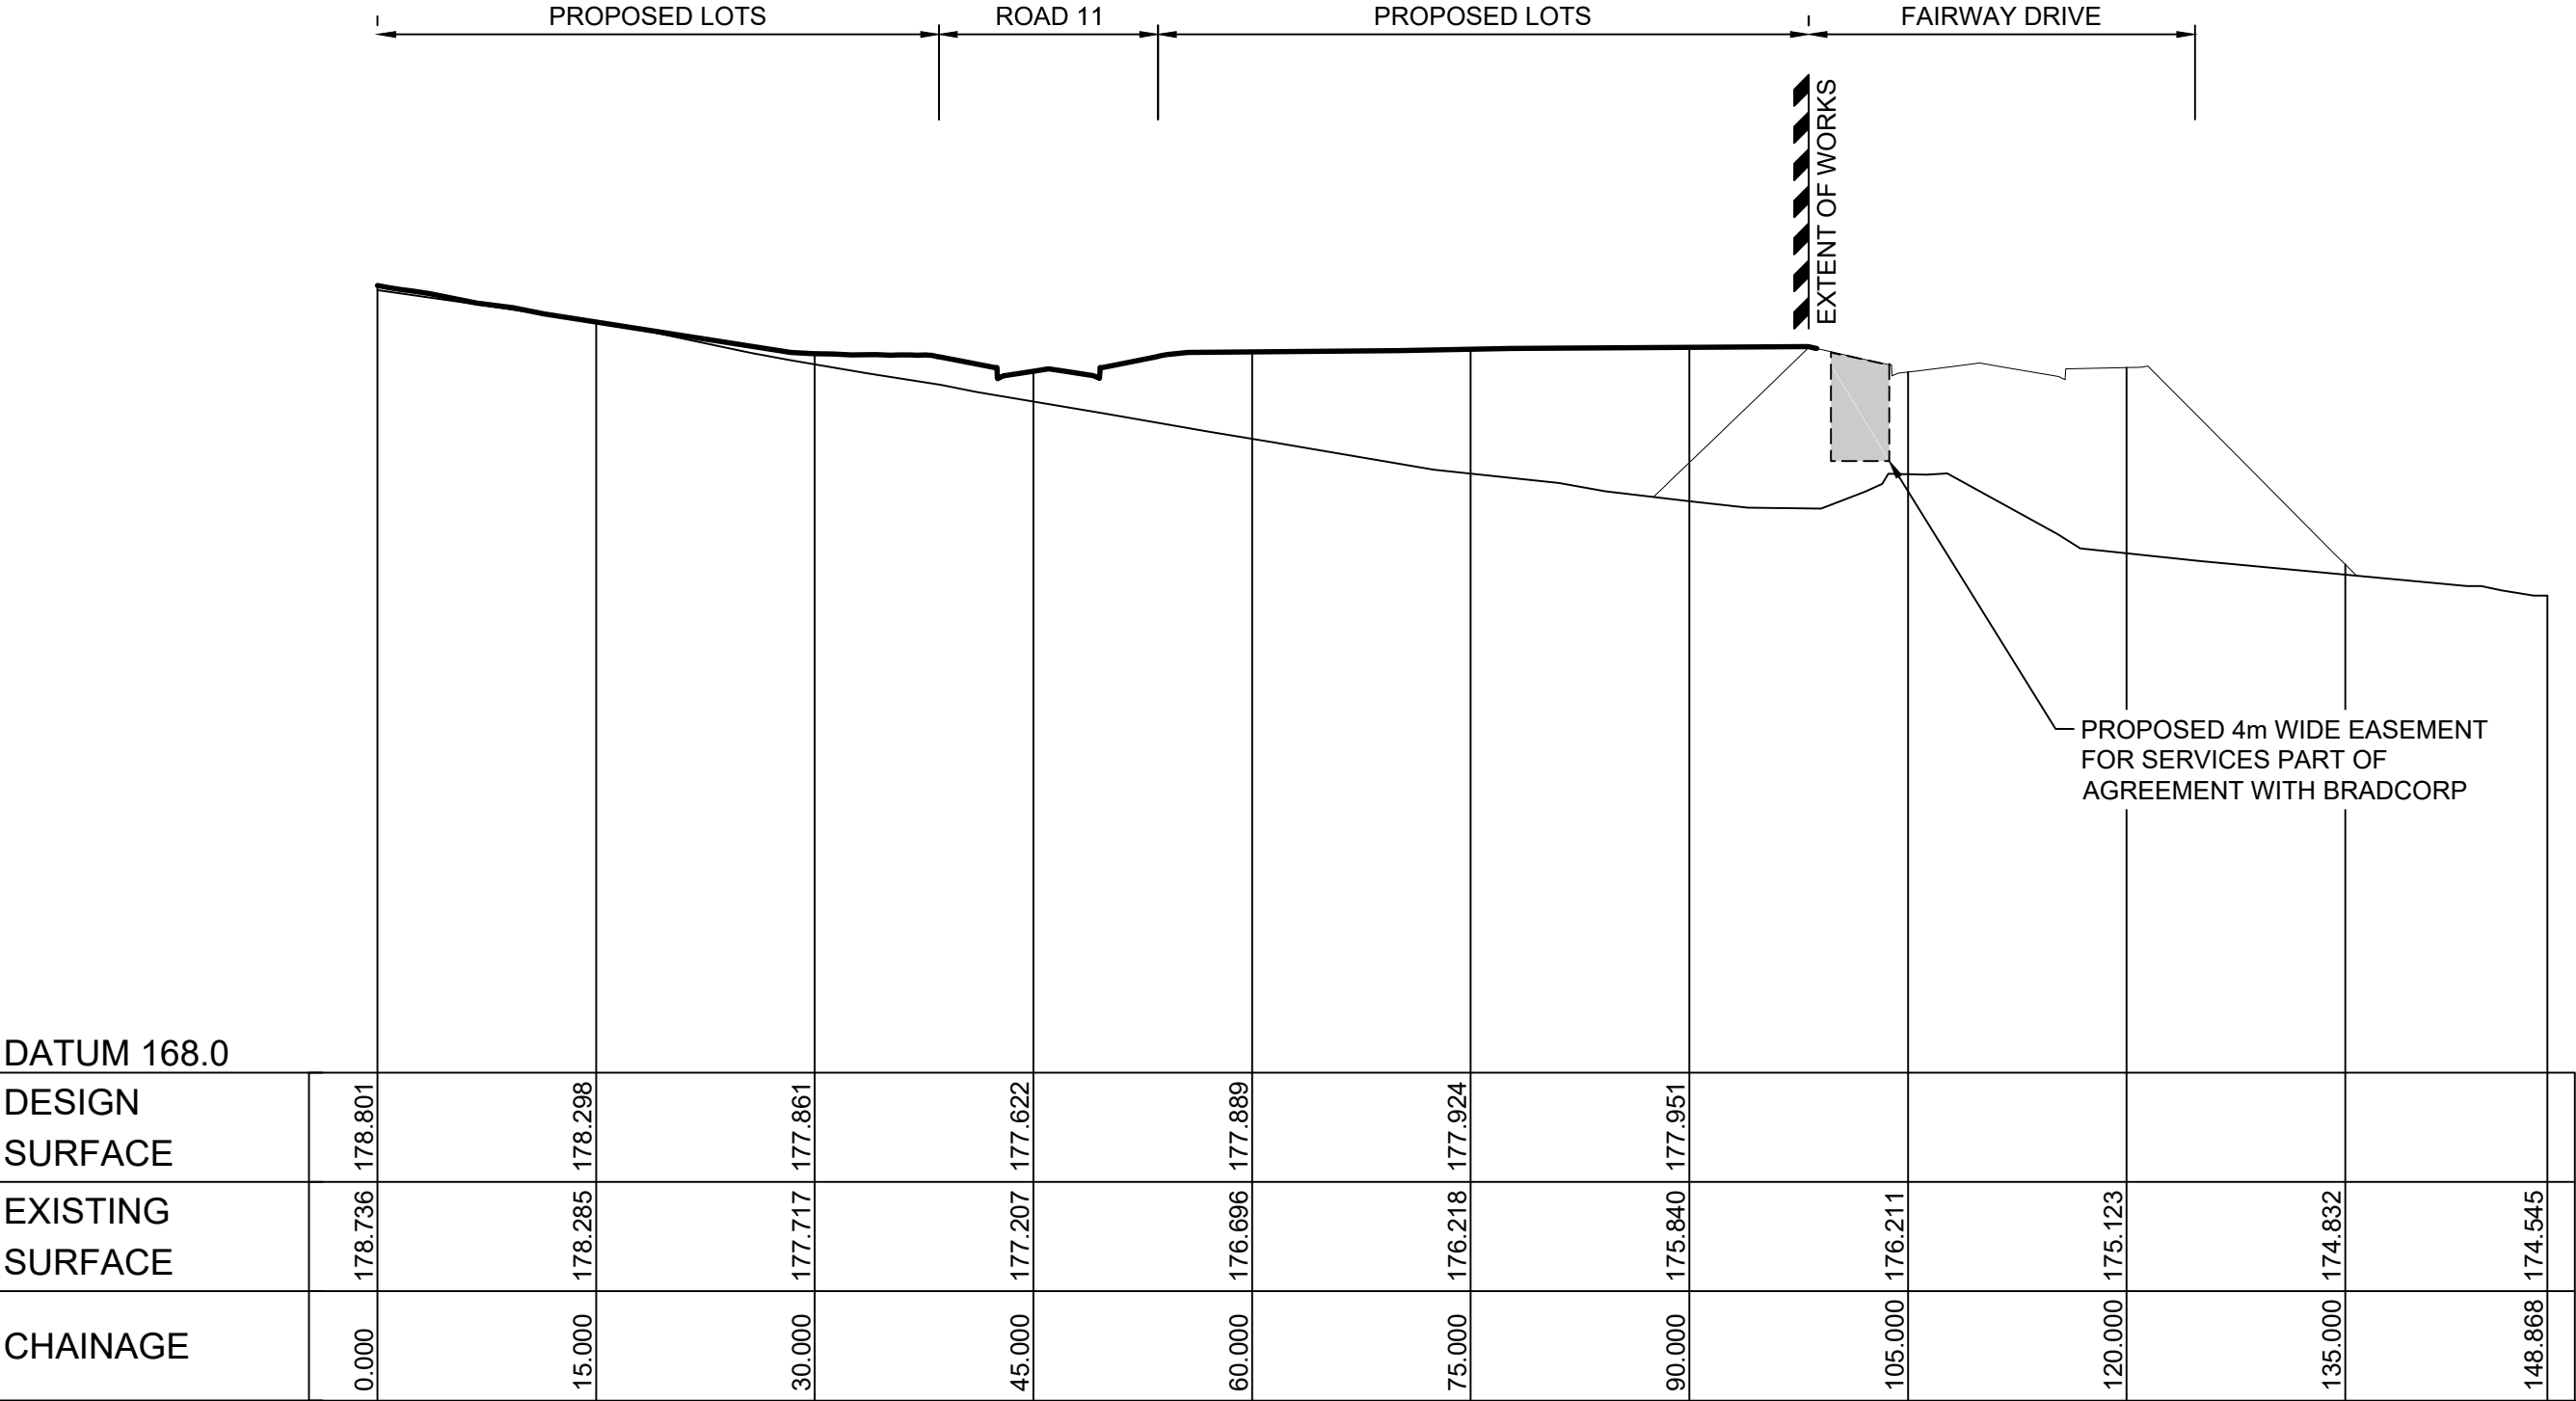

SITE SECTION D
HORIZONTAL SCALE 1:500
VERTICAL SCALE 1:100

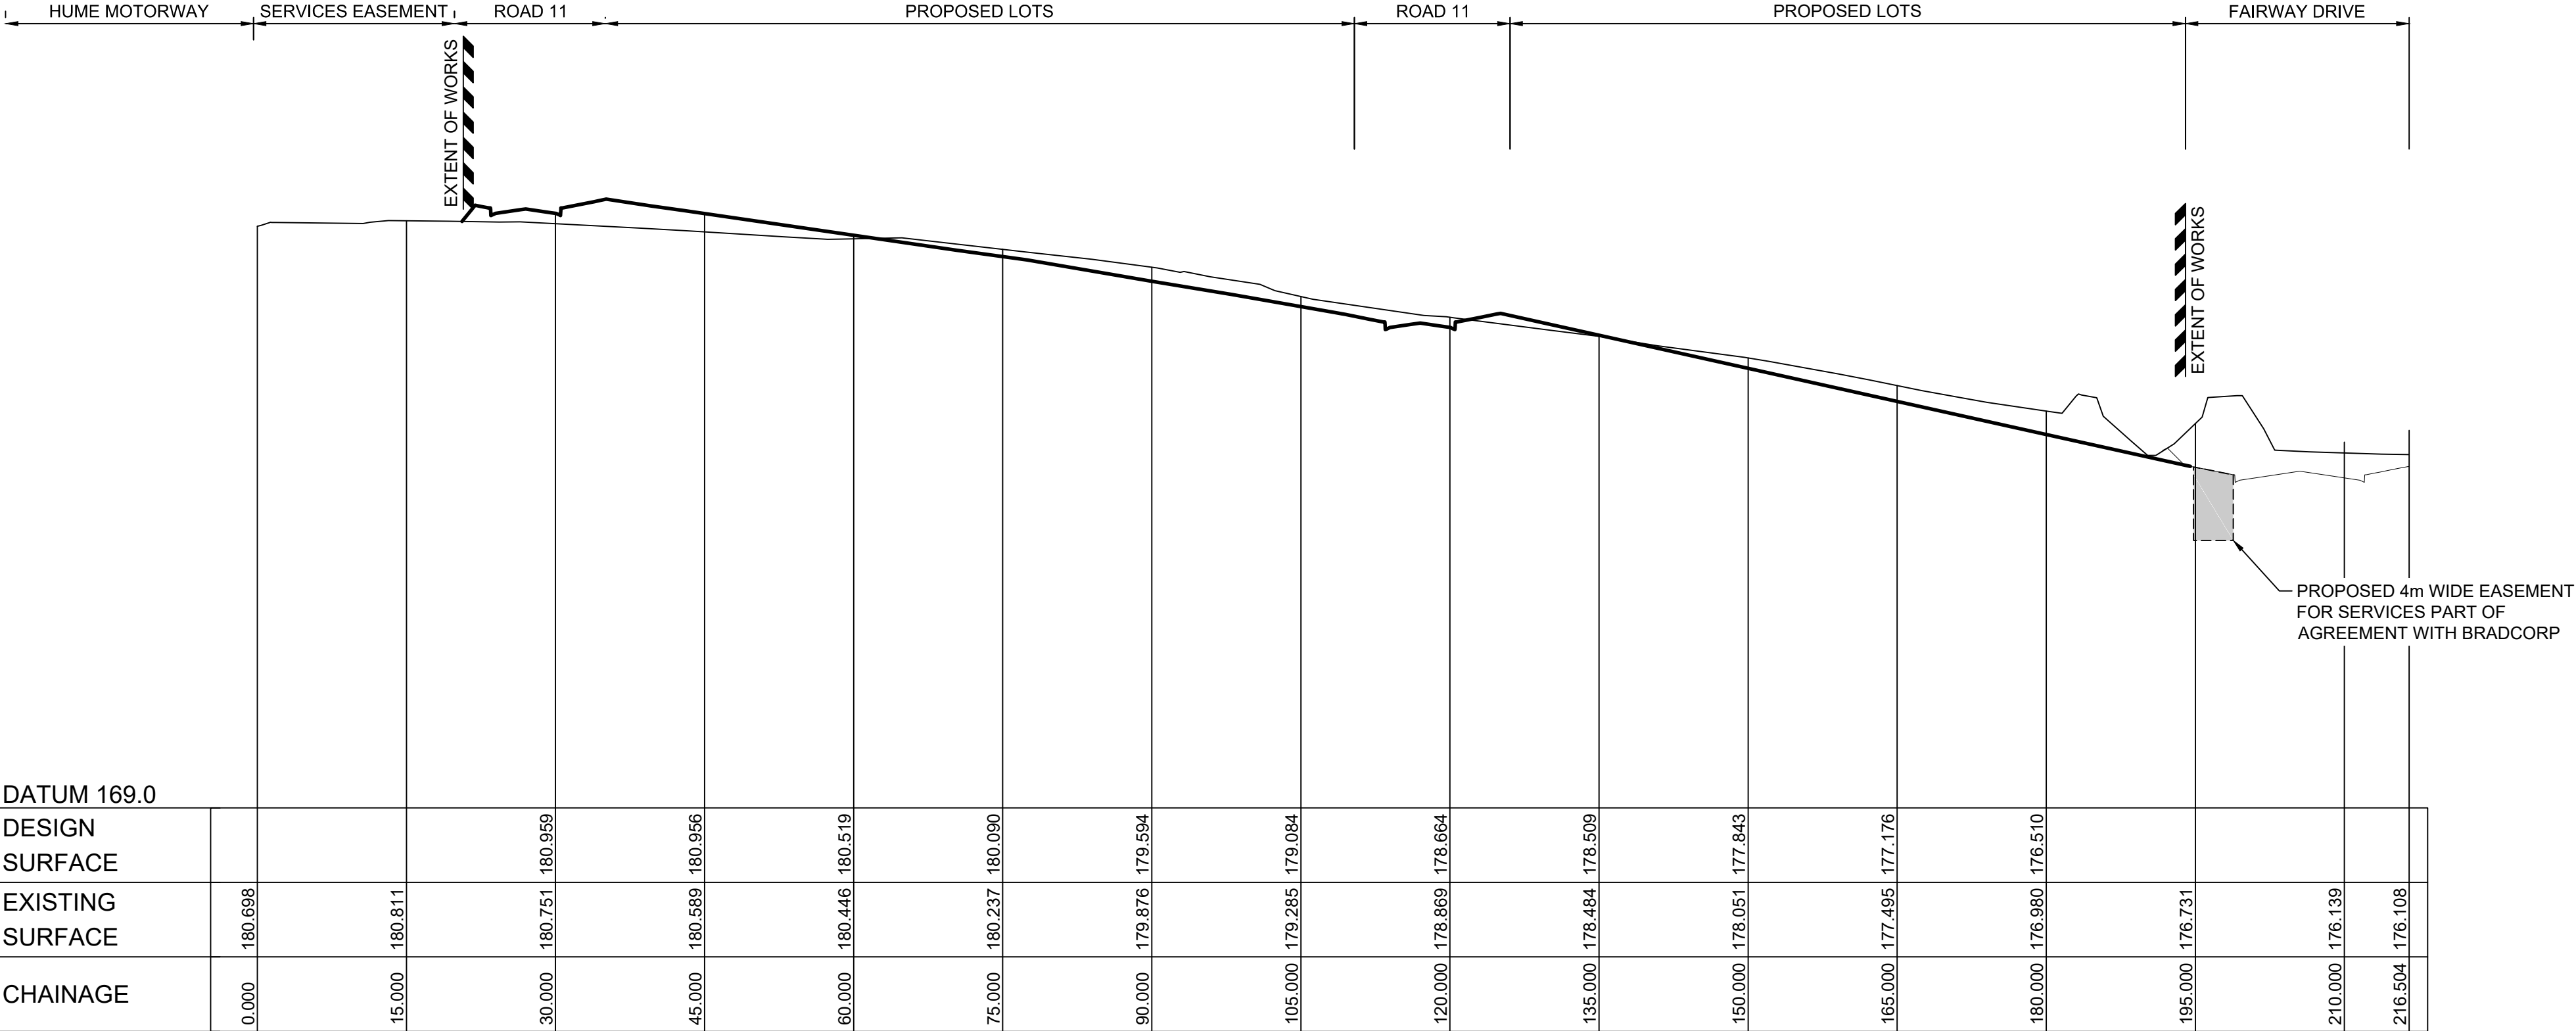

SITE SECTION C
HORIZONTAL SCALE 1:500
VERTICAL SCALE 1:100

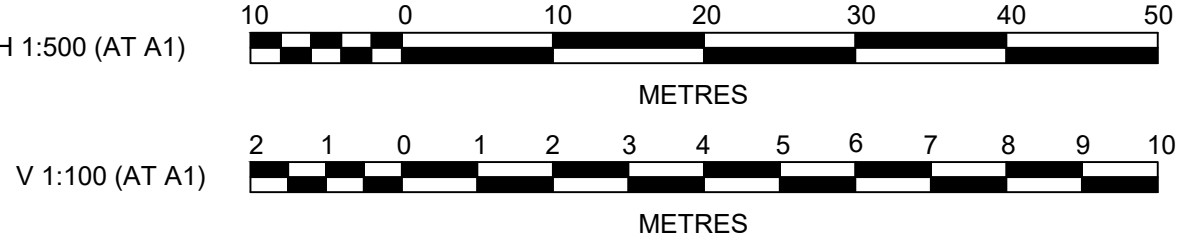

J. WYNDHAM PRINCE
CONSULTING CIVIL INFRASTRUCTURE ENGINEERS & PROJECT MANAGERS
PO Box 4366 PENRITH WESTFIELD NSW 2750
P 02 4720 3300 W www.jwprince.com.au E jwp@jwprince.com.au

AZIMUTH: MGA
DATUM: AHD
ORIGIN:



THIS DRAWING MUST NOT BE USED FOR CONSTRUCTION UNLESS SIGNED AS PART OF AN APPROVED CONSTRUCTION CERTIFICATE.


ISSUED FOR DA APPROVAL
NOT FOR CONSTRUCTION

BINGARA GORGE WILTON
FAIRWAYS WEST STAGE 1
SITE SECTIONS
SHEET 2


PLAN No:
978519/DA112 D
FILE No: 978519DA112
SHEET SIZE: A1 ORIGINAL

D	SECTIONS UPDATED	KM	NDW	MP	MS	24/07/20
C	SECTION UPDATED	KM	NDW	MP	MS	16/03/20
B	ISSUE FOR DA APPROVAL	KM	KM	MS	RO	26/10/18
A	ISSUE FOR DA APPROVAL	KM	CC	MS	RO	04/10/18
	AMENDMENT	DES	DRN	CKD	APR	DATE


Plotted: 24 July, 2020 2:46:42 PM File Name: J:\9785 - Bingara Gorge Wilton\9785 - 9 Fairways Golf Design\CD\DA\FAIRWAYS WEST DOCUMENTATION\978519DA113.dwg

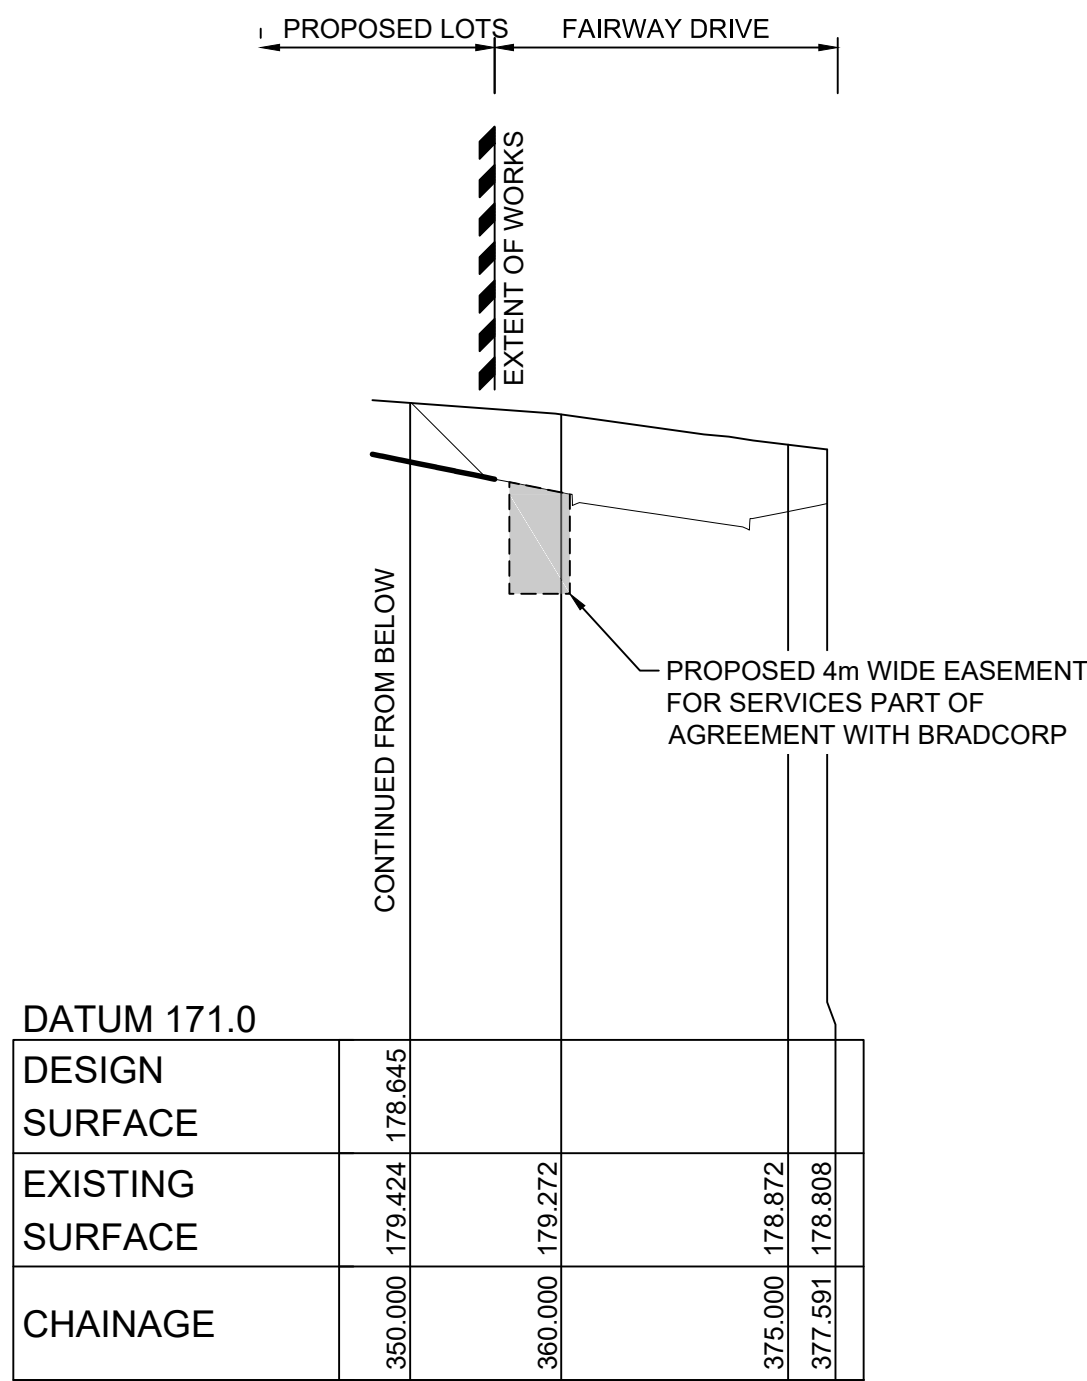


SITE SECTION E
HORIZONTAL SCALE 1:500
VERTICAL SCALE 1:100

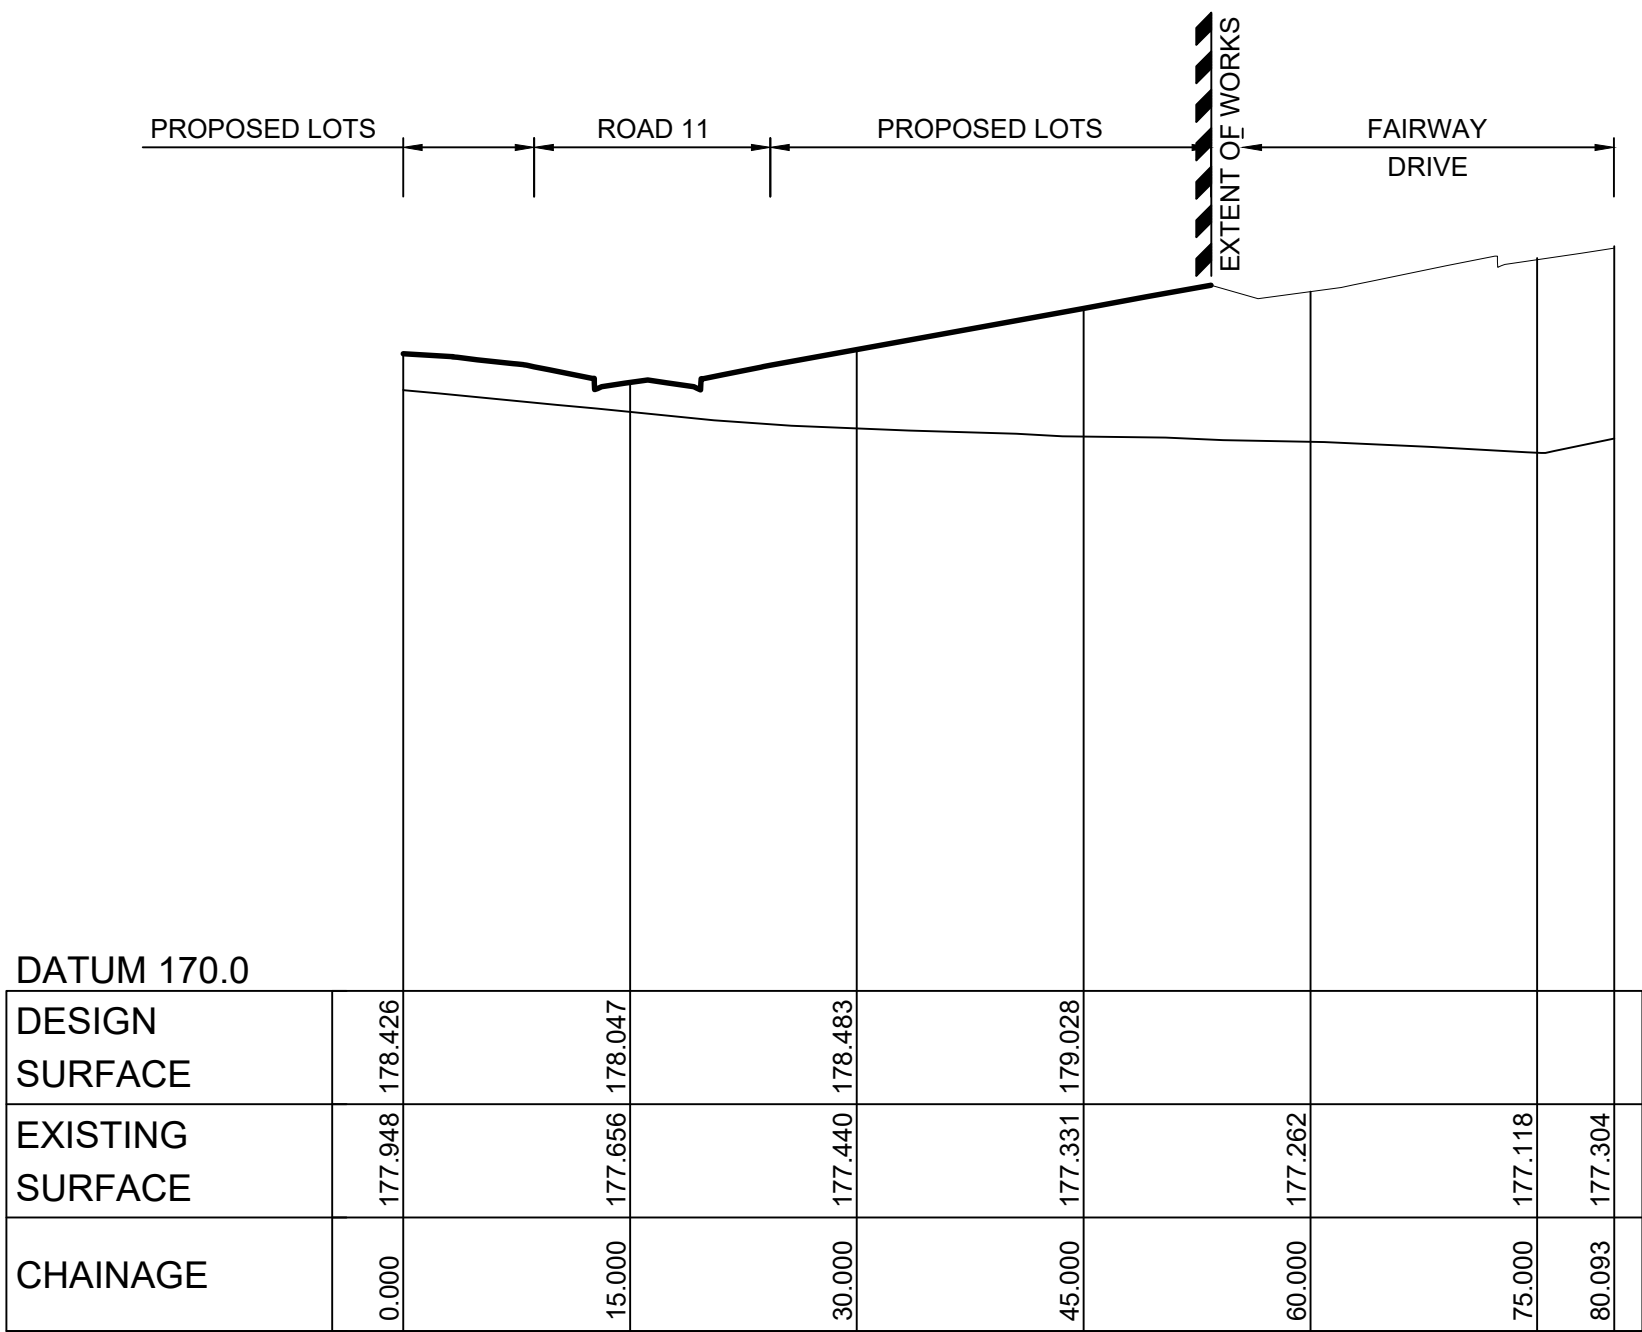

SITE SECTION G
HORIZONTAL SCALE 1:500
VERTICAL SCALE 1:100

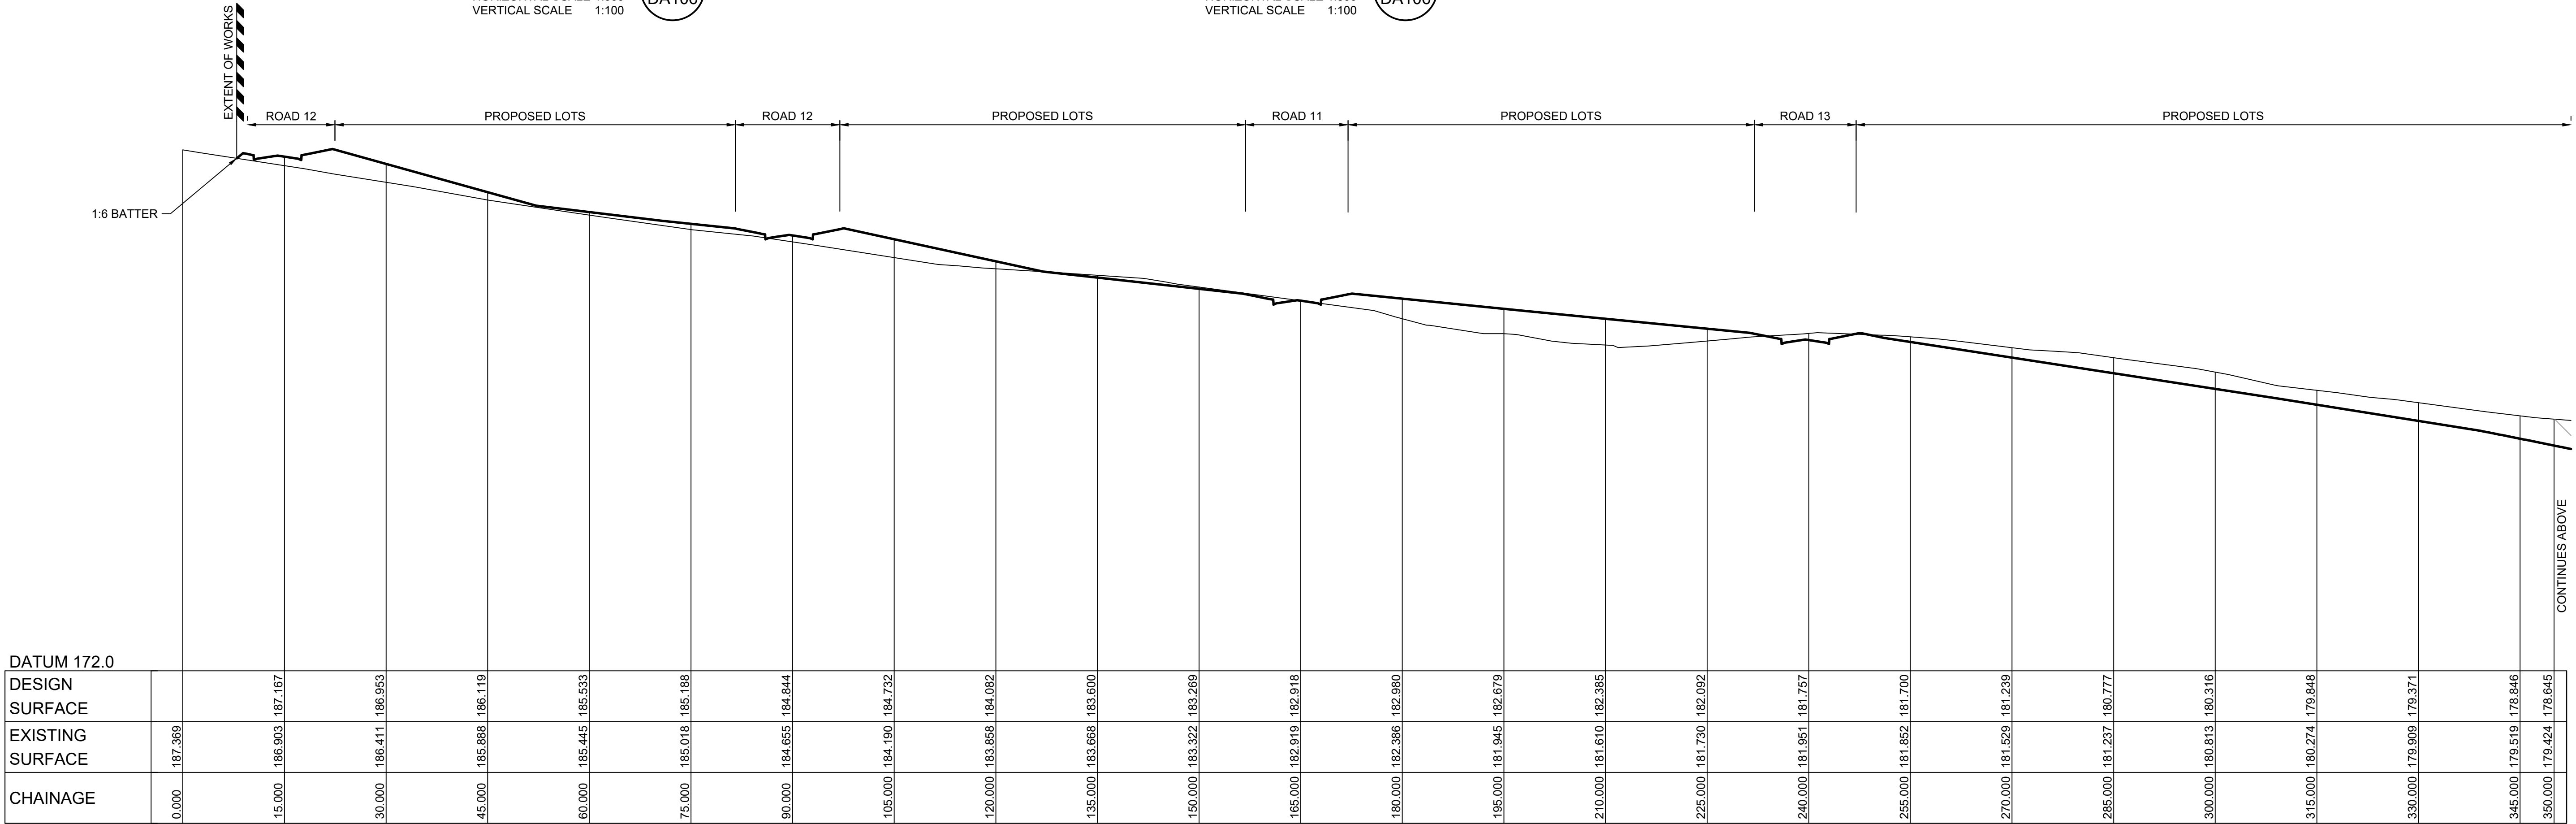

SITE SECTION E
HORIZONTAL SCALE 1:500
VERTICAL SCALE 1:100

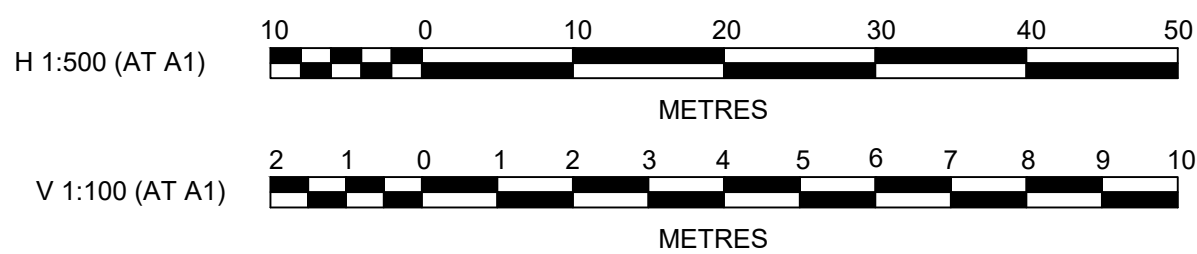

J. WYNDHAM PRINCE
CONSULTING CIVIL INFRASTRUCTURE ENGINEERS & PROJECT MANAGERS

PO Box 4366 PENRITH WESTFIELD NSW 2750
P 02 4720 3300 W www.jwprince.com.au E jwp@jwprince.com.au

AZIMUTH: MGA

DATUM: AHD

ORIGIN:

CLIENT:



THIS DRAWING MUST NOT BE USED FOR CONSTRUCTION UNLESS SIGNED AS PART OF AN APPROVED CONSTRUCTION CERTIFICATE.

ISSUED FOR DA APPROVAL
NOT FOR CONSTRUCTION

BINGARA GORGE WILTON
FAIRWAYS WEST STAGE 1

SITE SECTIONS
SHEET 3

PLAN No:
978519/DA113

FILE No: 978519DA113


SHEET SIZE: A1 ORIGINAL

Plotted: 24 July, 2020 2:47:20 PM File Name: J:\9785 - Bingara Gorge Wilton\9785_19 Fairways Golf Design\CD\DA\FAIRWAYS WEST DOCUMENTATION\978519DA114.dwg


DATUM 178.0

DESIGN LINE GRADING	184.795	184.970	185.445
EXISTING SURFACE	184.795	185.295	185.445
CHAINAGE	350.000	359.508	

LONGITUDINAL SECTION ROAD 10
HORIZONTAL SCALE 1:500
VERTICAL SCALE 1:100

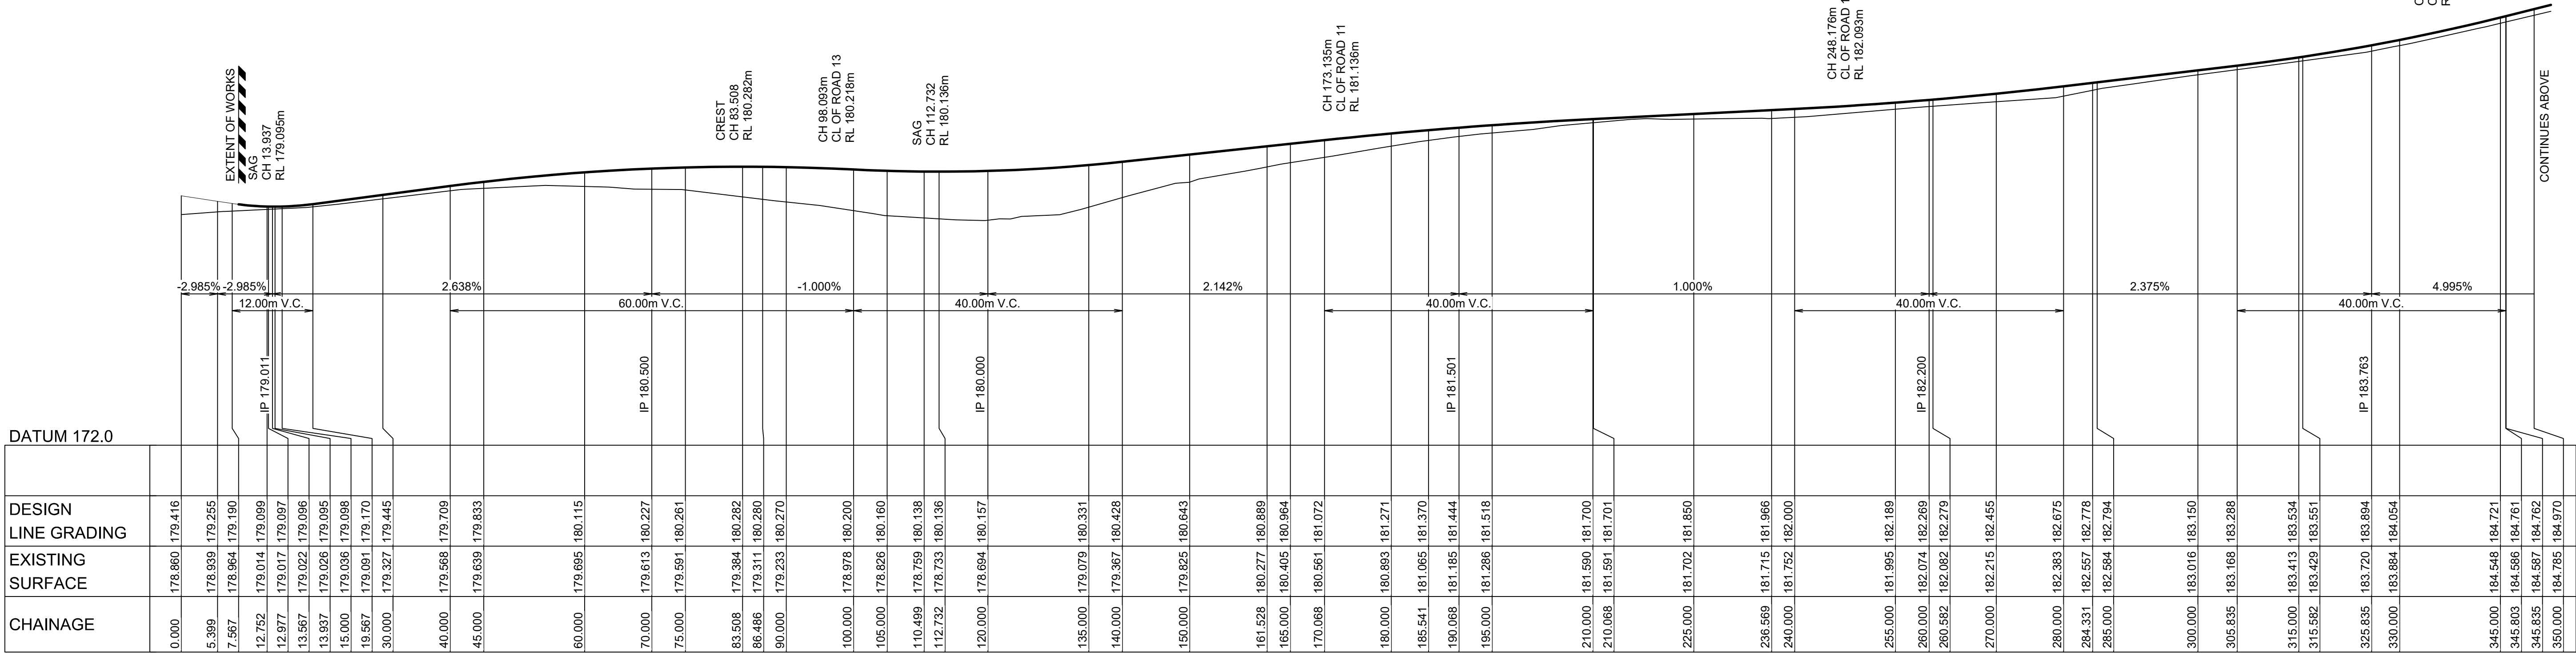

LONGITUDINAL SECTION ROAD 10
HORIZONTAL SCALE 1:500
VERTICAL SCALE 1:100

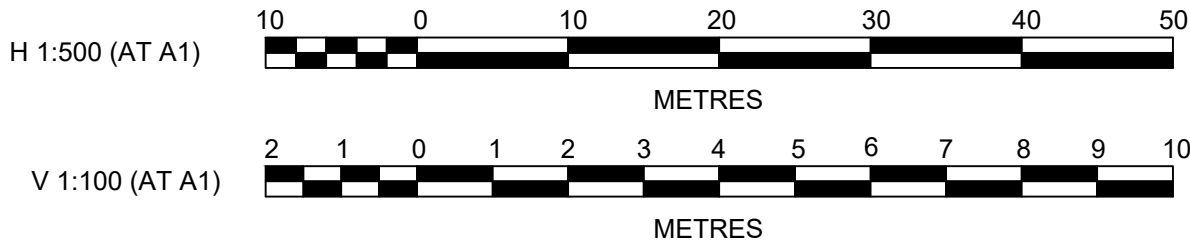

D	SECTION UPDATED	KM	NDW	MP	MS	24/07/20
C	SECTION UPDATED	KM	NDW	MP	MS	16/03/20
B	ISSUE FOR DA APPROVAL	KM	MS	RO	RO	26/10/18
A	ISSUE FOR DA APPROVAL	KM	CC	MS	RO	04/10/18
AMENDMENT		DES	DRN	CKD	APR	DATE

J. WYNDHAM PRINCE
CONSULTING CIVIL INFRASTRUCTURE ENGINEERS & PROJECT MANAGERS

PO Box 4366 PENRITH WESTFIELD NSW 2750
P 02 4720 3300 W www.jwprince.com.au E jwp@jwprince.com.au

AZIMUTH: MGA

DATUM: AHD

ORIGIN:

CLIENT:



THIS DRAWING MUST NOT BE USED FOR
CONSTRUCTION UNLESS SIGNED AS PART OF AN
APPROVED CONSTRUCTION CERTIFICATE.

ISSUED FOR DA APPROVAL
NOT FOR CONSTRUCTION

BINGARA GORGE WILTON
FAIRWAYS WEST STAGE 1
ROAD LONGITUDINAL SECTIONS
SHEET 1




PLAN No:
978519/DA114

D

FILE No: 978519DA114

SHEET SIZE: A1 ORIGINAL

Plotted: 24 July, 2020 2:48:15 PM File Name: J:\9785 - Bingara Gorge Wilton\9785 - 19 Fairways Golf Design\CD\FAIRWAYS WEST DOCUMENTATION\9785\9DA115.dwg

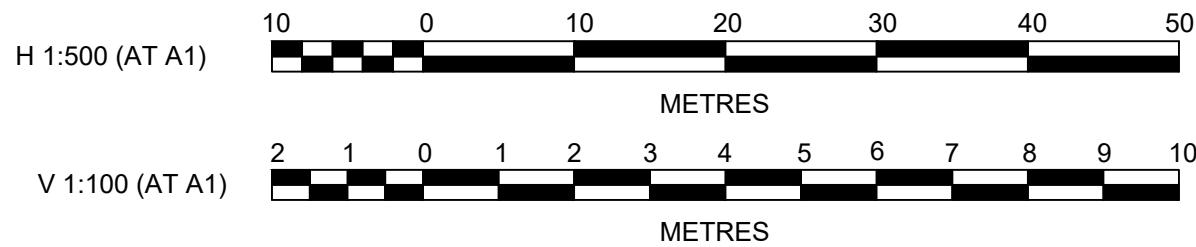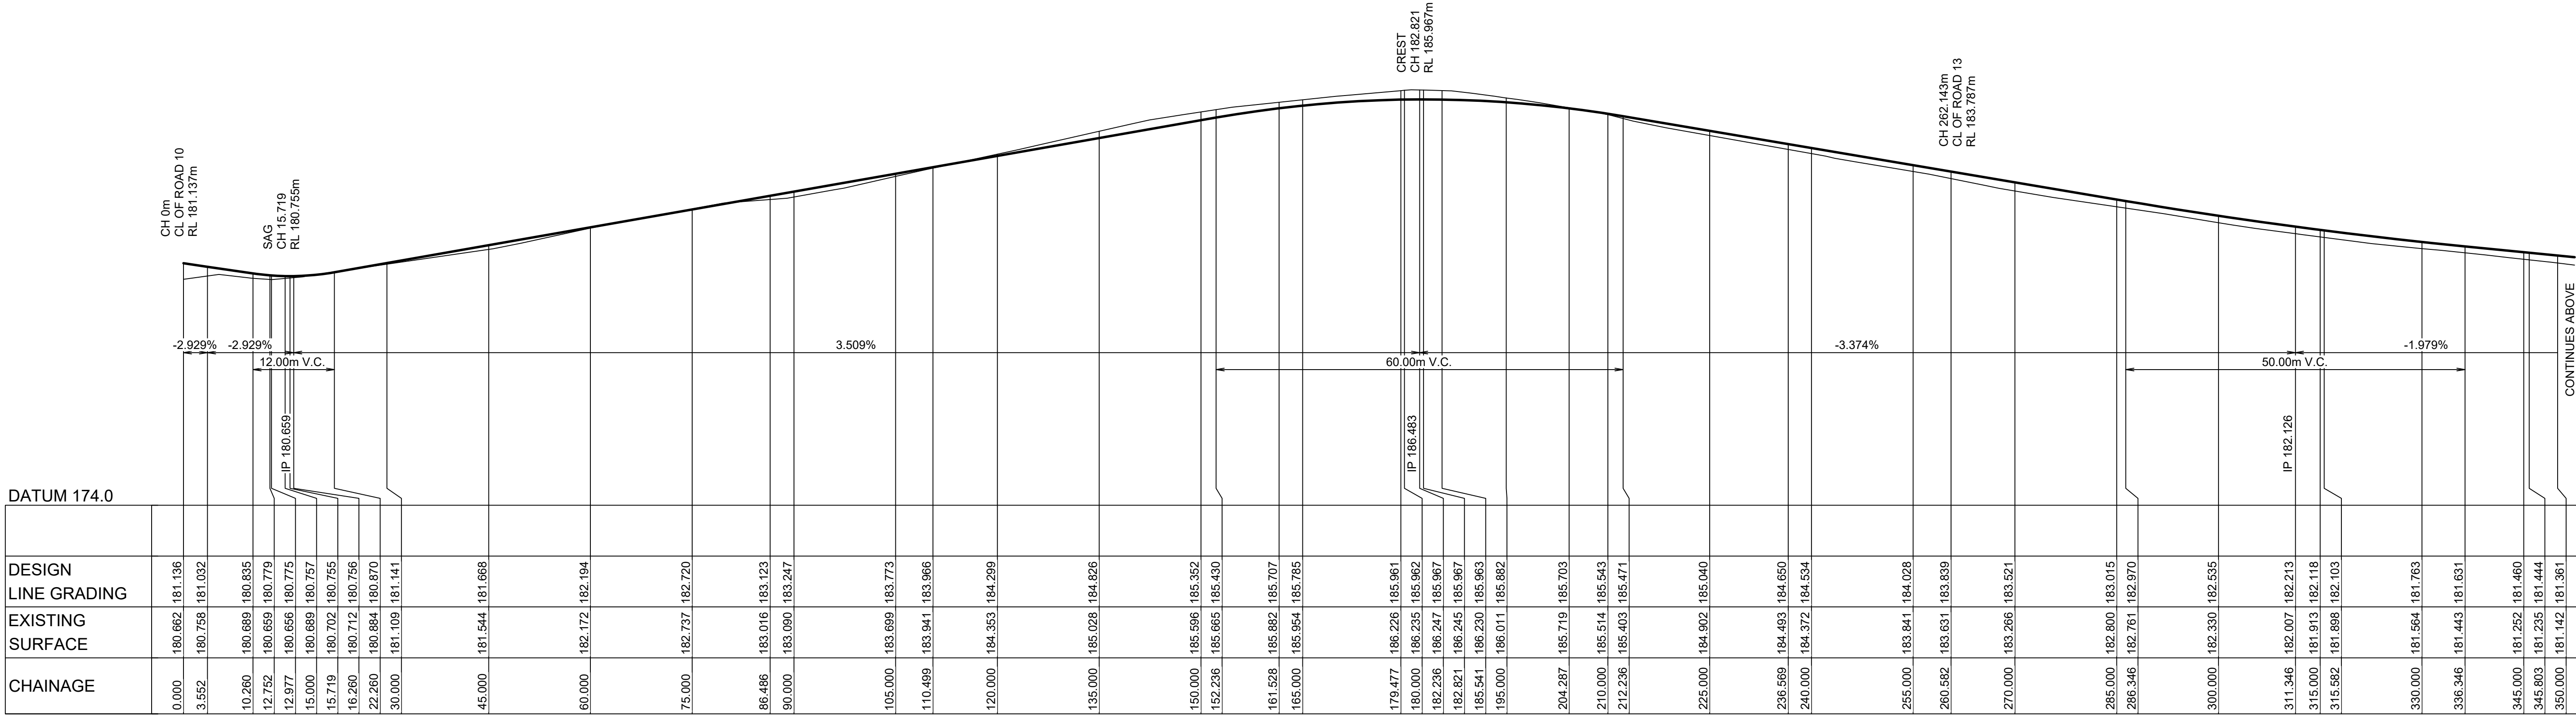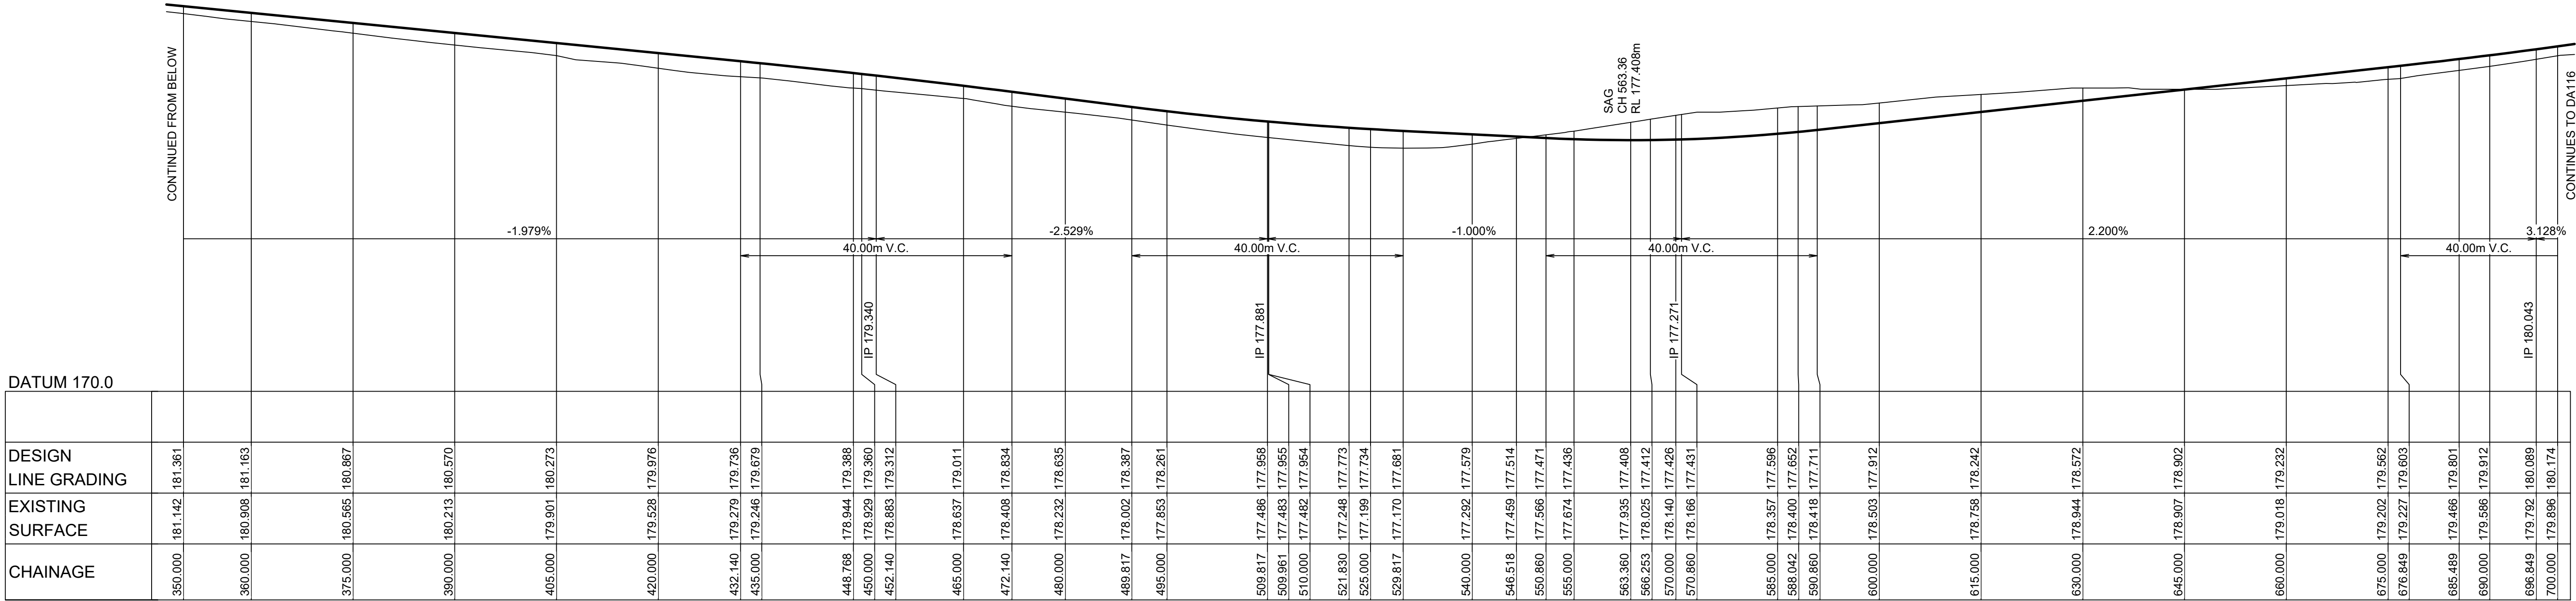

J. WYNDHAM PRINCE
CONSULTING CIVIL INFRASTRUCTURE ENGINEERS & PROJECT MANAGERS

PO Box 4366 PENRITH WESTFIELD NSW 2750
P 02 4720 3300 W www.jwprince.com.au E jwp@jwprince.com.au

AZIMUTH: MGA

DATUM: AHD

ORIGIN:

CLIENT:



THIS DRAWING MUST NOT BE USED FOR
CONSTRUCTION UNLESS SIGNED AS PART OF AN
APPROVED CONSTRUCTION CERTIFICATE.

ISSUED FOR DA APPROVAL
NOT FOR CONSTRUCTION

BINGARA GORGE WILTON
FAIRWAYS WEST STAGE 1
ROAD LONGITUDINAL SECTIONS
SHEET 2

PLAN No:
978519/DA115


D

FILE No: 978519DA115


SHEET SIZE: A1 ORIGINAL

D	SECTIONS UPDATED	KM	NDW	MP	MS
C	SECTION UPDATED	KM	NDW	MP	MS
B	ISSUE FOR DA APPROVAL	KM	MS	RO	26/10/18
A	ISSUE FOR DA APPROVAL	KM	CC	MS	RO
	AMENDMENT	DES	DRN	CKD	APR
					DATE


Plotted: 24 July, 2020 2:49:01 PM File Name: J:\9785 - Bingara Gorge Wilton\9785 - 19 Fairways Golf Design\CD\FAIRWAYS WEST DOCUMENTATION\978519DA116.dwg

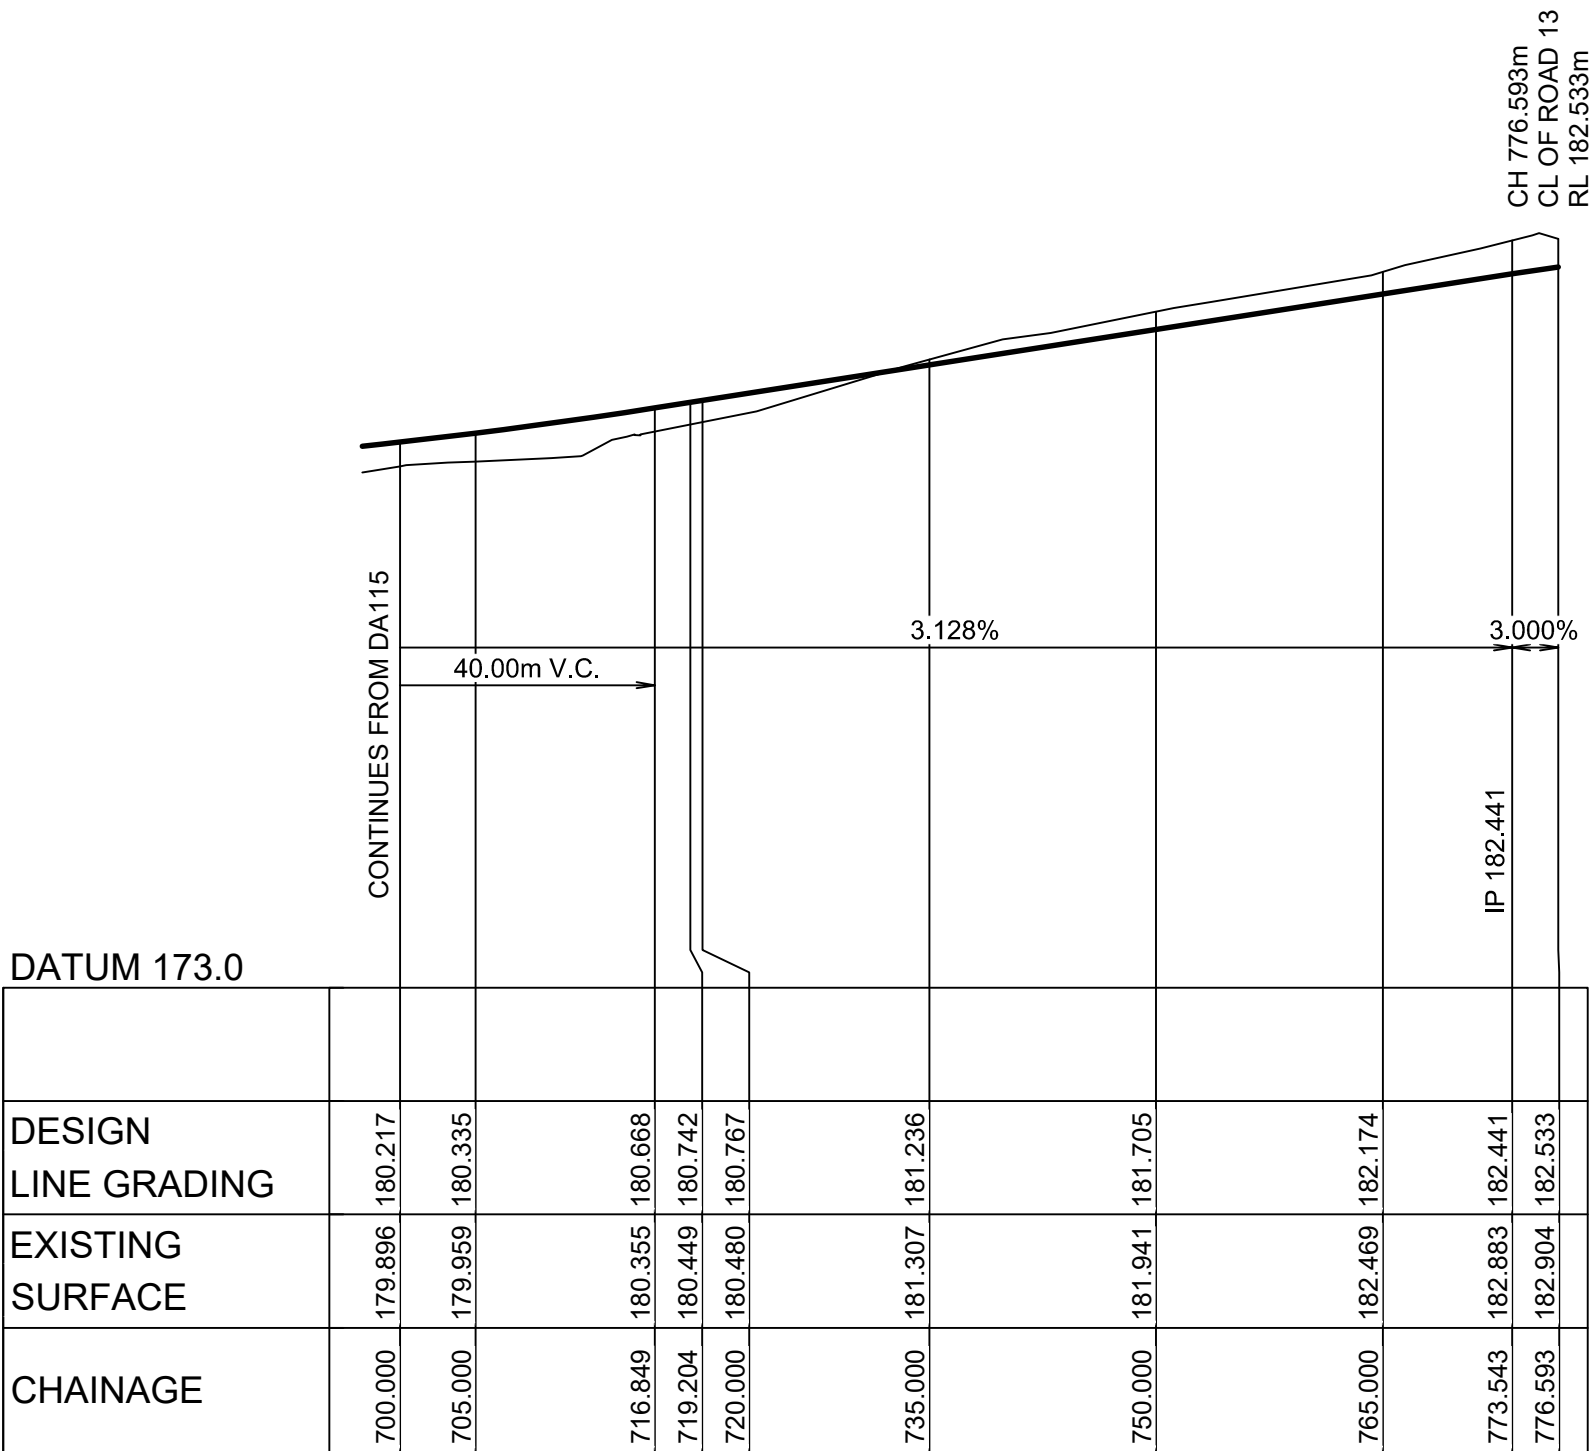

LONGITUDINAL SECTION ROAD 11
HORIZONTAL SCALE 1:500
VERTICAL SCALE 1:100

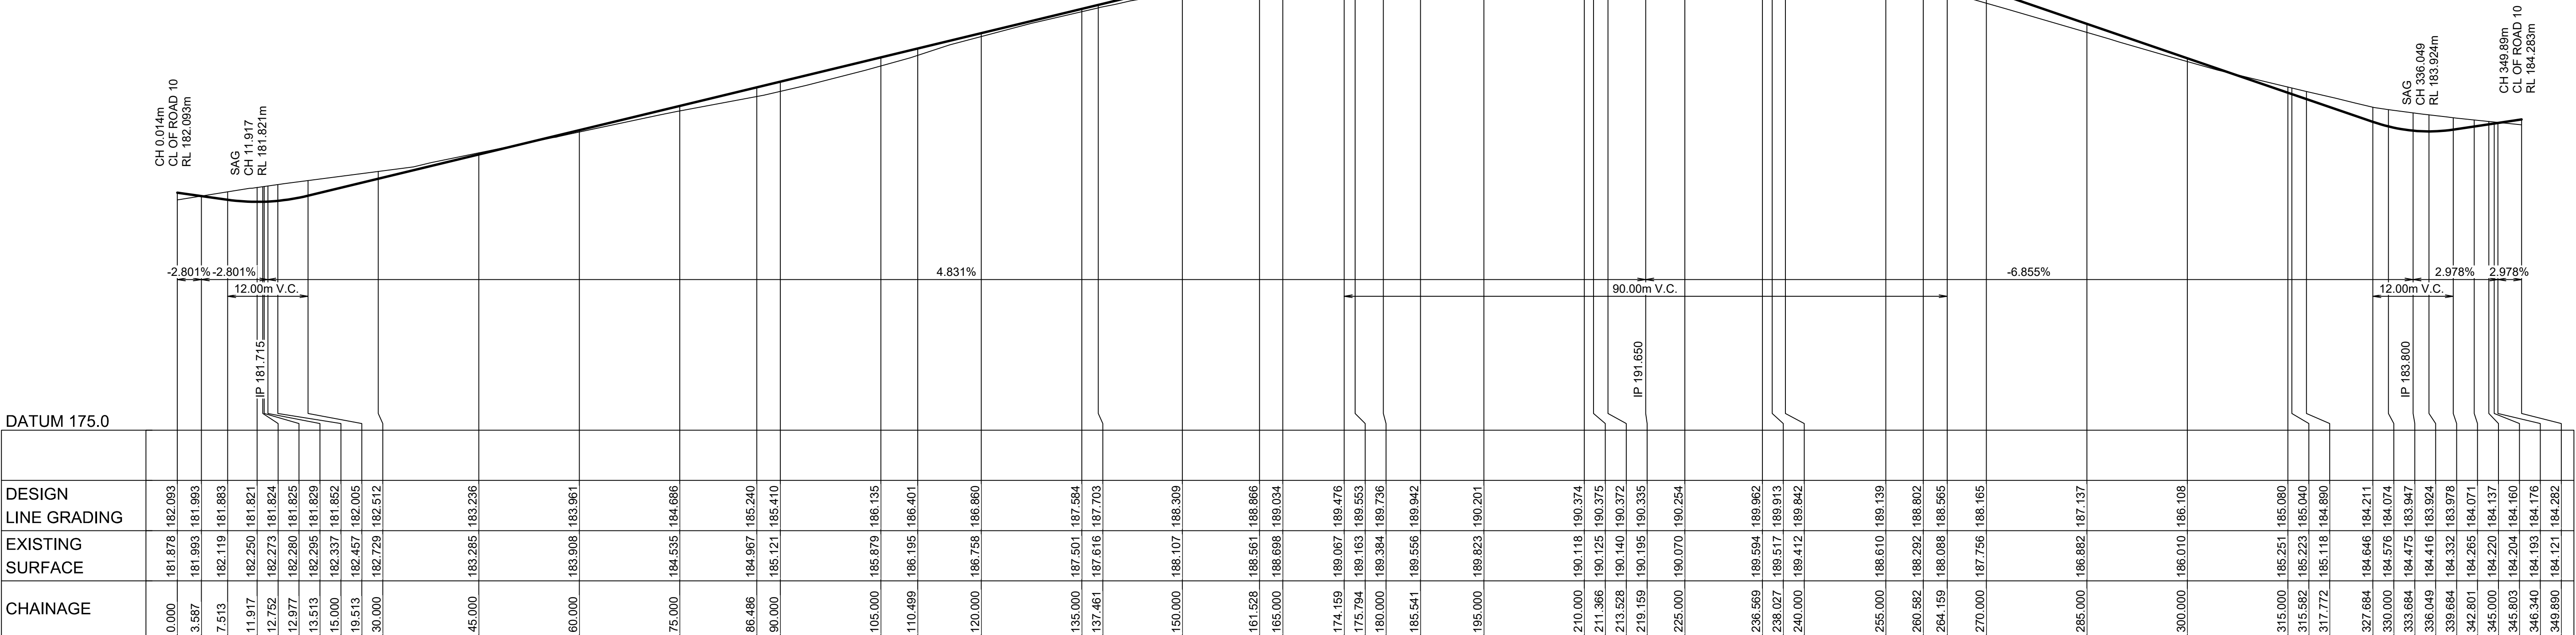

LONGITUDINAL SECTION ROAD 12
HORIZONTAL SCALE 1:500
VERTICAL SCALE 1:100

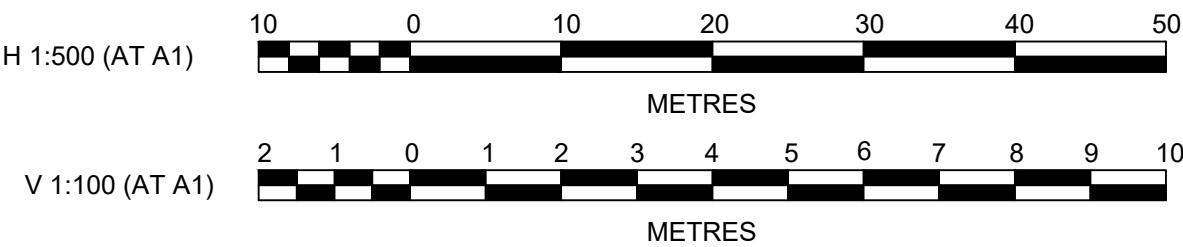

J. WYNDHAM PRINCE
CONSULTING CIVIL INFRASTRUCTURE ENGINEERS & PROJECT MANAGERS

PO Box 4366 PENRITH WESTFIELD NSW 2750
P 02 4720 3300 W www.jwprince.com.au E jwp@jwprince.com.au

AZIMUTH: MGA

DATUM: AHD

ORIGIN:

CLIENT:



THIS DRAWING MUST NOT BE USED FOR
CONSTRUCTION UNLESS SIGNED AS PART OF AN
APPROVED CONSTRUCTION CERTIFICATE.

ISSUED FOR DA APPROVAL
NOT FOR CONSTRUCTION

BINGARA GORGE WILTON
FAIRWAYS WEST STAGE 1
ROAD LONGITUDINAL SECTIONS
SHEET 3

PLAN No:
978519/DA116


C

FILE No: 978519DA116


SHEET SIZE: A1 ORIGINAL

	AMENDMENT	DES	DRN	CKD	APR	DATE
D	SECTION UPDATED	KM	NDW	MP	MS	24/07/20
C	SECTION UPDATED	KM	NDW	MP	MS	16/03/20
B	ISSUE FOR DA APPROVAL	KM	MS	RO	MS	26/10/18
A	ISSUE FOR DA APPROVAL	KM	CC	MS	RO	04/10/18

Plotted: 24 July 2020 2:49:47 PM File Name: J:\9785 - Bingara Gorge Wilton\9785 - 9 Fairways Golf Design\CD\DA\FAIRWAYS WEST DOCUMENTATION\9785\9DA117.dwg

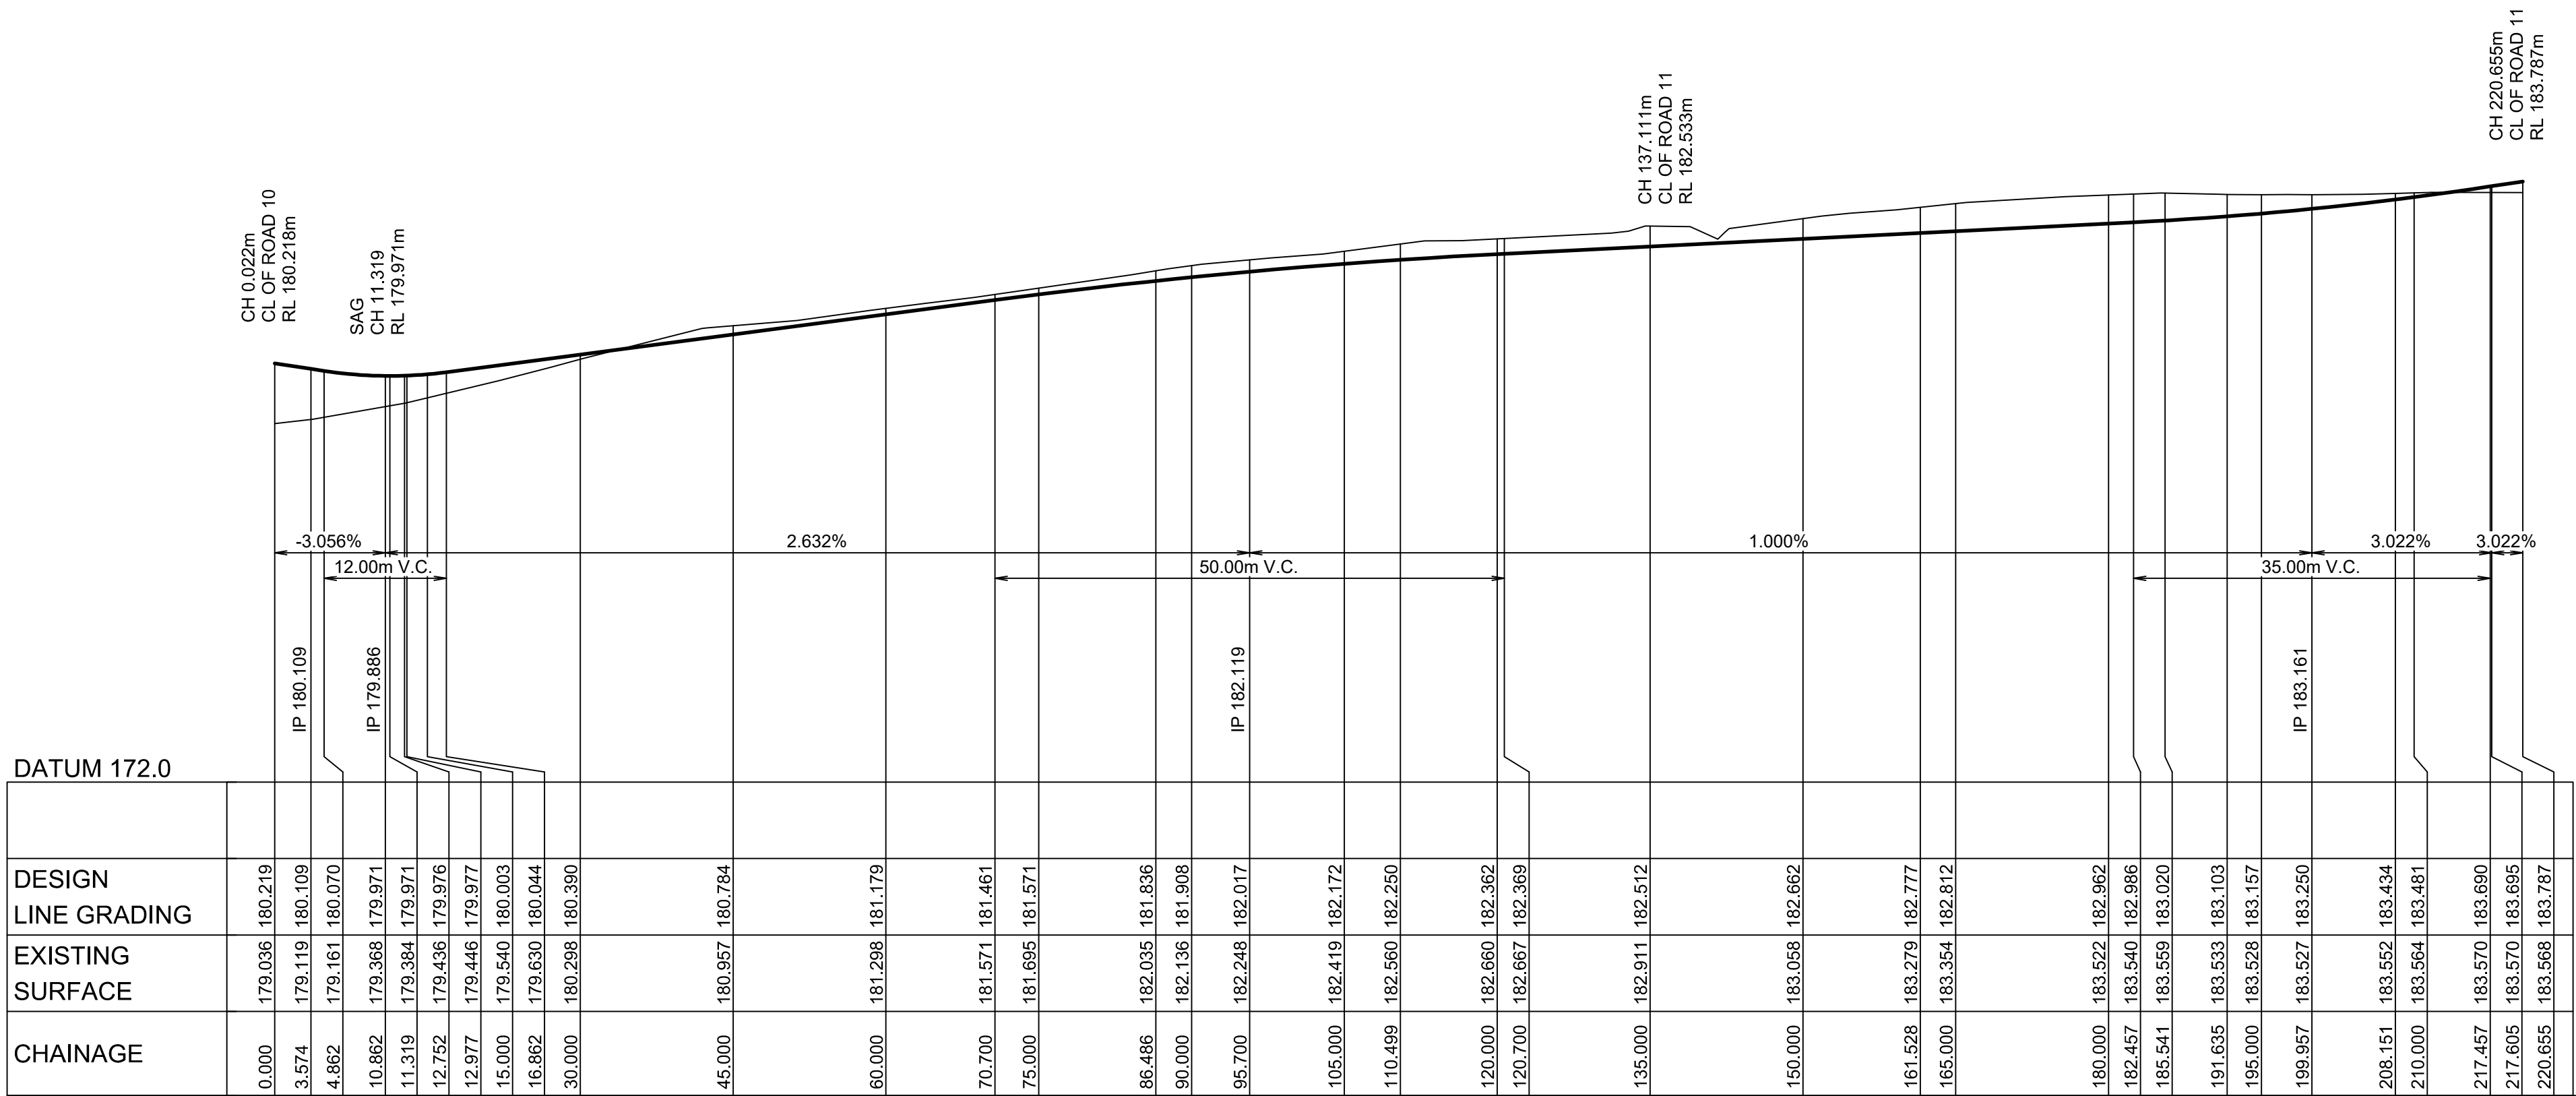

LONGITUDINAL SECTION ROAD 13
HORIZONTAL SCALE 1:500
VERTICAL SCALE 1:100

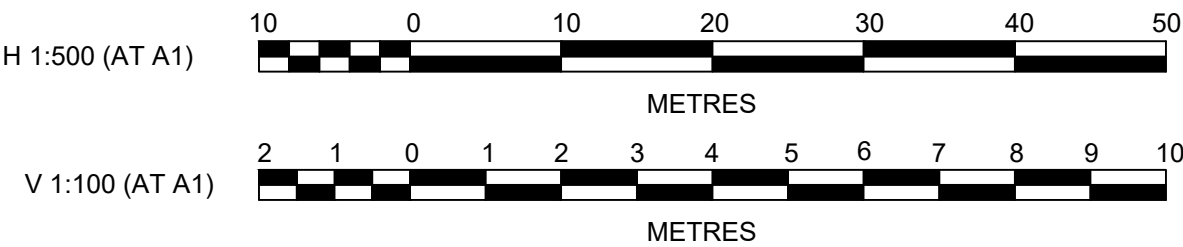

J. WYNNDHAM PRINCE
CONSULTING CIVIL INFRASTRUCTURE ENGINEERS & PROJECT MANAGERS

PO Box 4366 PENRITH WESTFIELD NSW 2750
P 02 4720 3300 W www.jwprince.com.au E jwp@jwprince.com.au

AZIMUTH: MGA

DATUM: AHD

ORIGIN:

CLIENT:



THIS DRAWING MUST NOT BE USED FOR
CONSTRUCTION UNLESS SIGNED AS PART OF AN
APPROVED CONSTRUCTION CERTIFICATE.

ISSUED FOR DA APPROVAL
NOT FOR CONSTRUCTION

BINGARA GORGE WILTON
FAIRWAYS WEST STAGE 1
ROAD LONGITUDINAL SECTIONS
SHEET 4

PLAN No:
978519/DA117


C

FILE No: 978519DA117

SHEET SIZE: A1 ORIGINAL

C	SECTION UPDATED	KM	NDW	MP	MS
B	ISSUE FOR DA APPROVAL	KM	KM	MS	RO
A	ISSUE FOR DA APPROVAL	KM	CC	MS	RO
	AMENDMENT	DES	DRN	CKD	APR
					DATE


Plotfile: 21 September, 2020 4:36:17 PM File Name: J:\9785 - Bingara Gorge Wilton\9785 19 Fairways Golf Design\CD\DA\FAIRWAYS WEST DOCUMENTATION\978519DA118.dwg

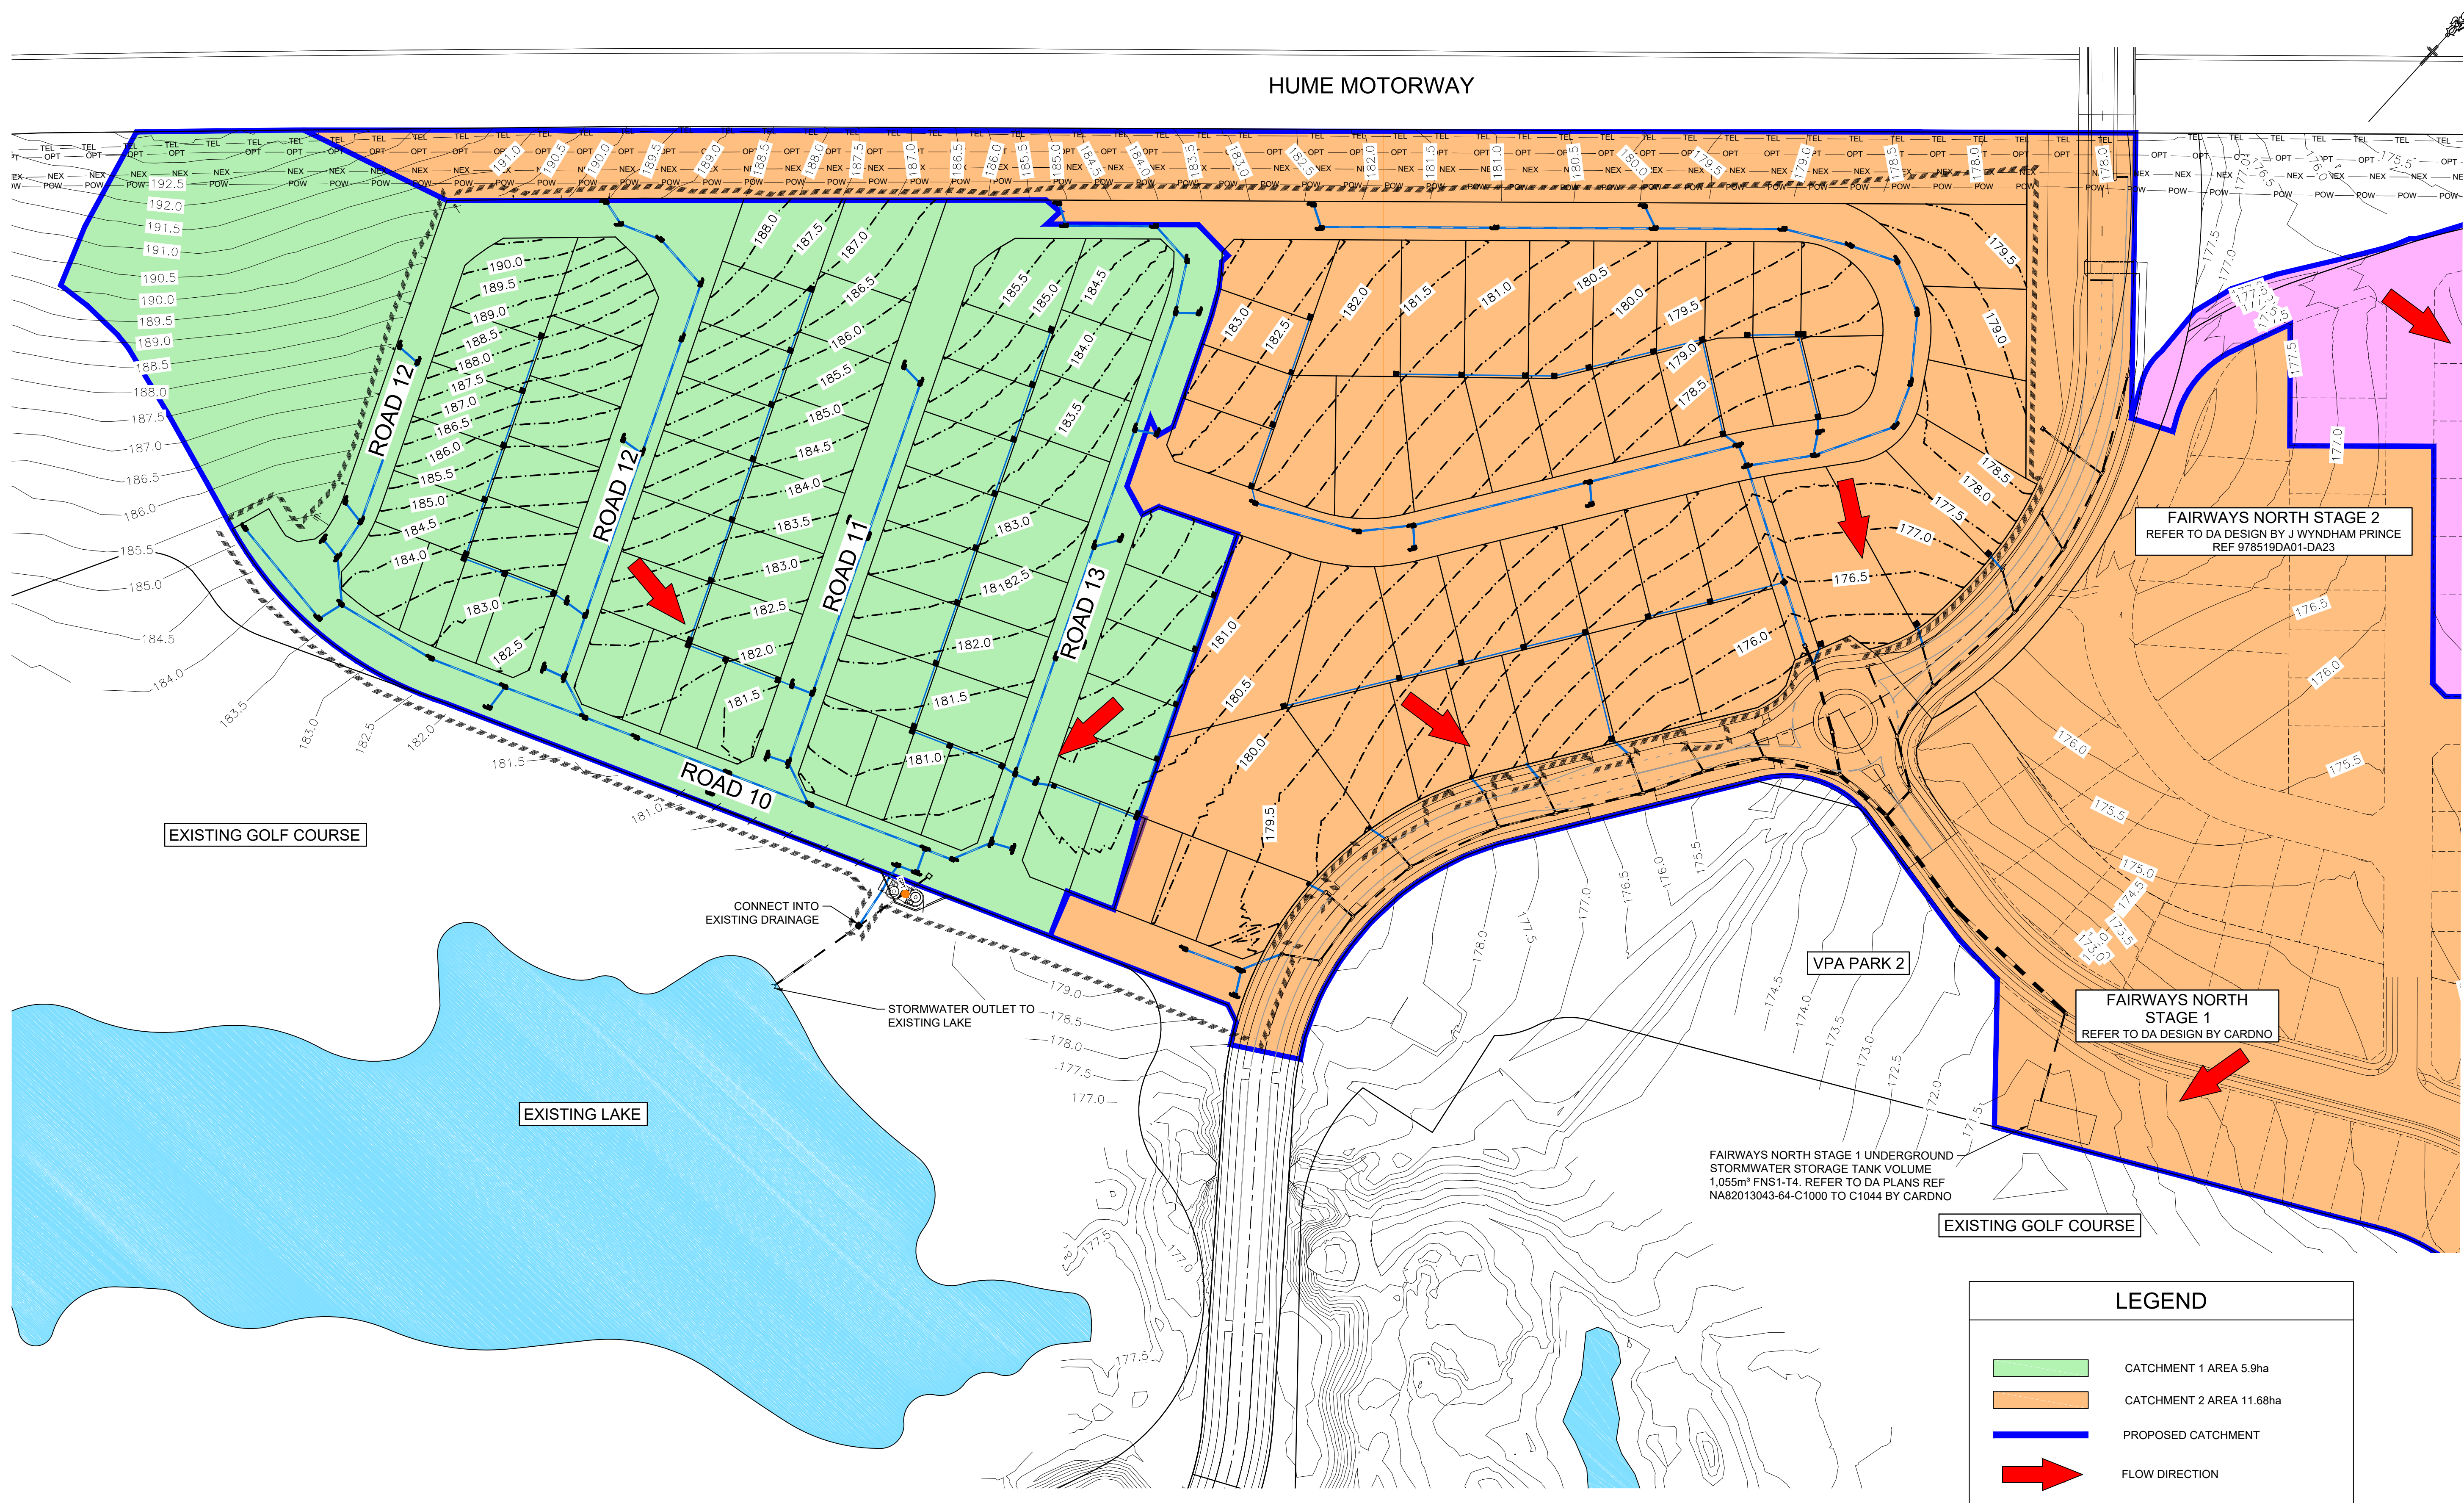

LEGEND

- CATCHMENT 1 AREA 5.9ha
- CATCHMENT 2 AREA 11.68ha
- PROPOSED CATCHMENT
- FLOW DIRECTION

1:1000 (AT A1)
1:2000 (AT A3)

 

J. WYNDHAM PRINCE
CONSULTING CIVIL INFRASTRUCTURE ENGINEERS & PROJECT MANAGERS

PO Box 4366 PENRITH WESTFIELD NSW 2750
P 02 4720 3300 W www.jwprince.com.au E jwp@jwprince.com.au

AZIMUTH: MGA

DATUM: AHD

ORIGIN:

CLIENT:



THIS DRAWING MUST NOT BE USED FOR
CONSTRUCTION UNLESS SIGNED AS PART OF AN
APPROVED CONSTRUCTION CERTIFICATE.

ISSUED FOR DA APPROVAL
NOT FOR CONSTRUCTION

BINGARA GORGE WILTON
FAIRWAYS WEST STAGE 1

OVERALL CATCHMENT PLAN

PLAN No:
978519/DA118


F

FILE No: 978519DA118

SHEET SIZE: A1 ORIGINAL

F	FAIRWAYS DR LINEWORK REVISED	KM	KM	MP	MS	21/09/20
E	TANK SIZE REVISED	KM	KM	MP	MS	17/09/20
D	GRADING REVISED	KM	KM	NDW	MP	24/07/20
C	LOT LAYOUT REVISED	KM	KM	NDW	MP	16/03/20
B	ISSUE FOR DA APPROVAL	KM	KM	MS	RO	26/10/18
A	ISSUE FOR DA APPROVAL	KM	CC	MS	RO	04/10/18
	AMENDMENT	DES	DRN	CKD	APR	DATE

Plotfile: 21 September, 2020 4:38:09 PM File Name: J:\9785 - Bingara Gorge Wilton\9785 19 Fairways Golf Design\CD\DA\FAIRWAYS WEST DOCUMENTATION\978519DA119.dwg

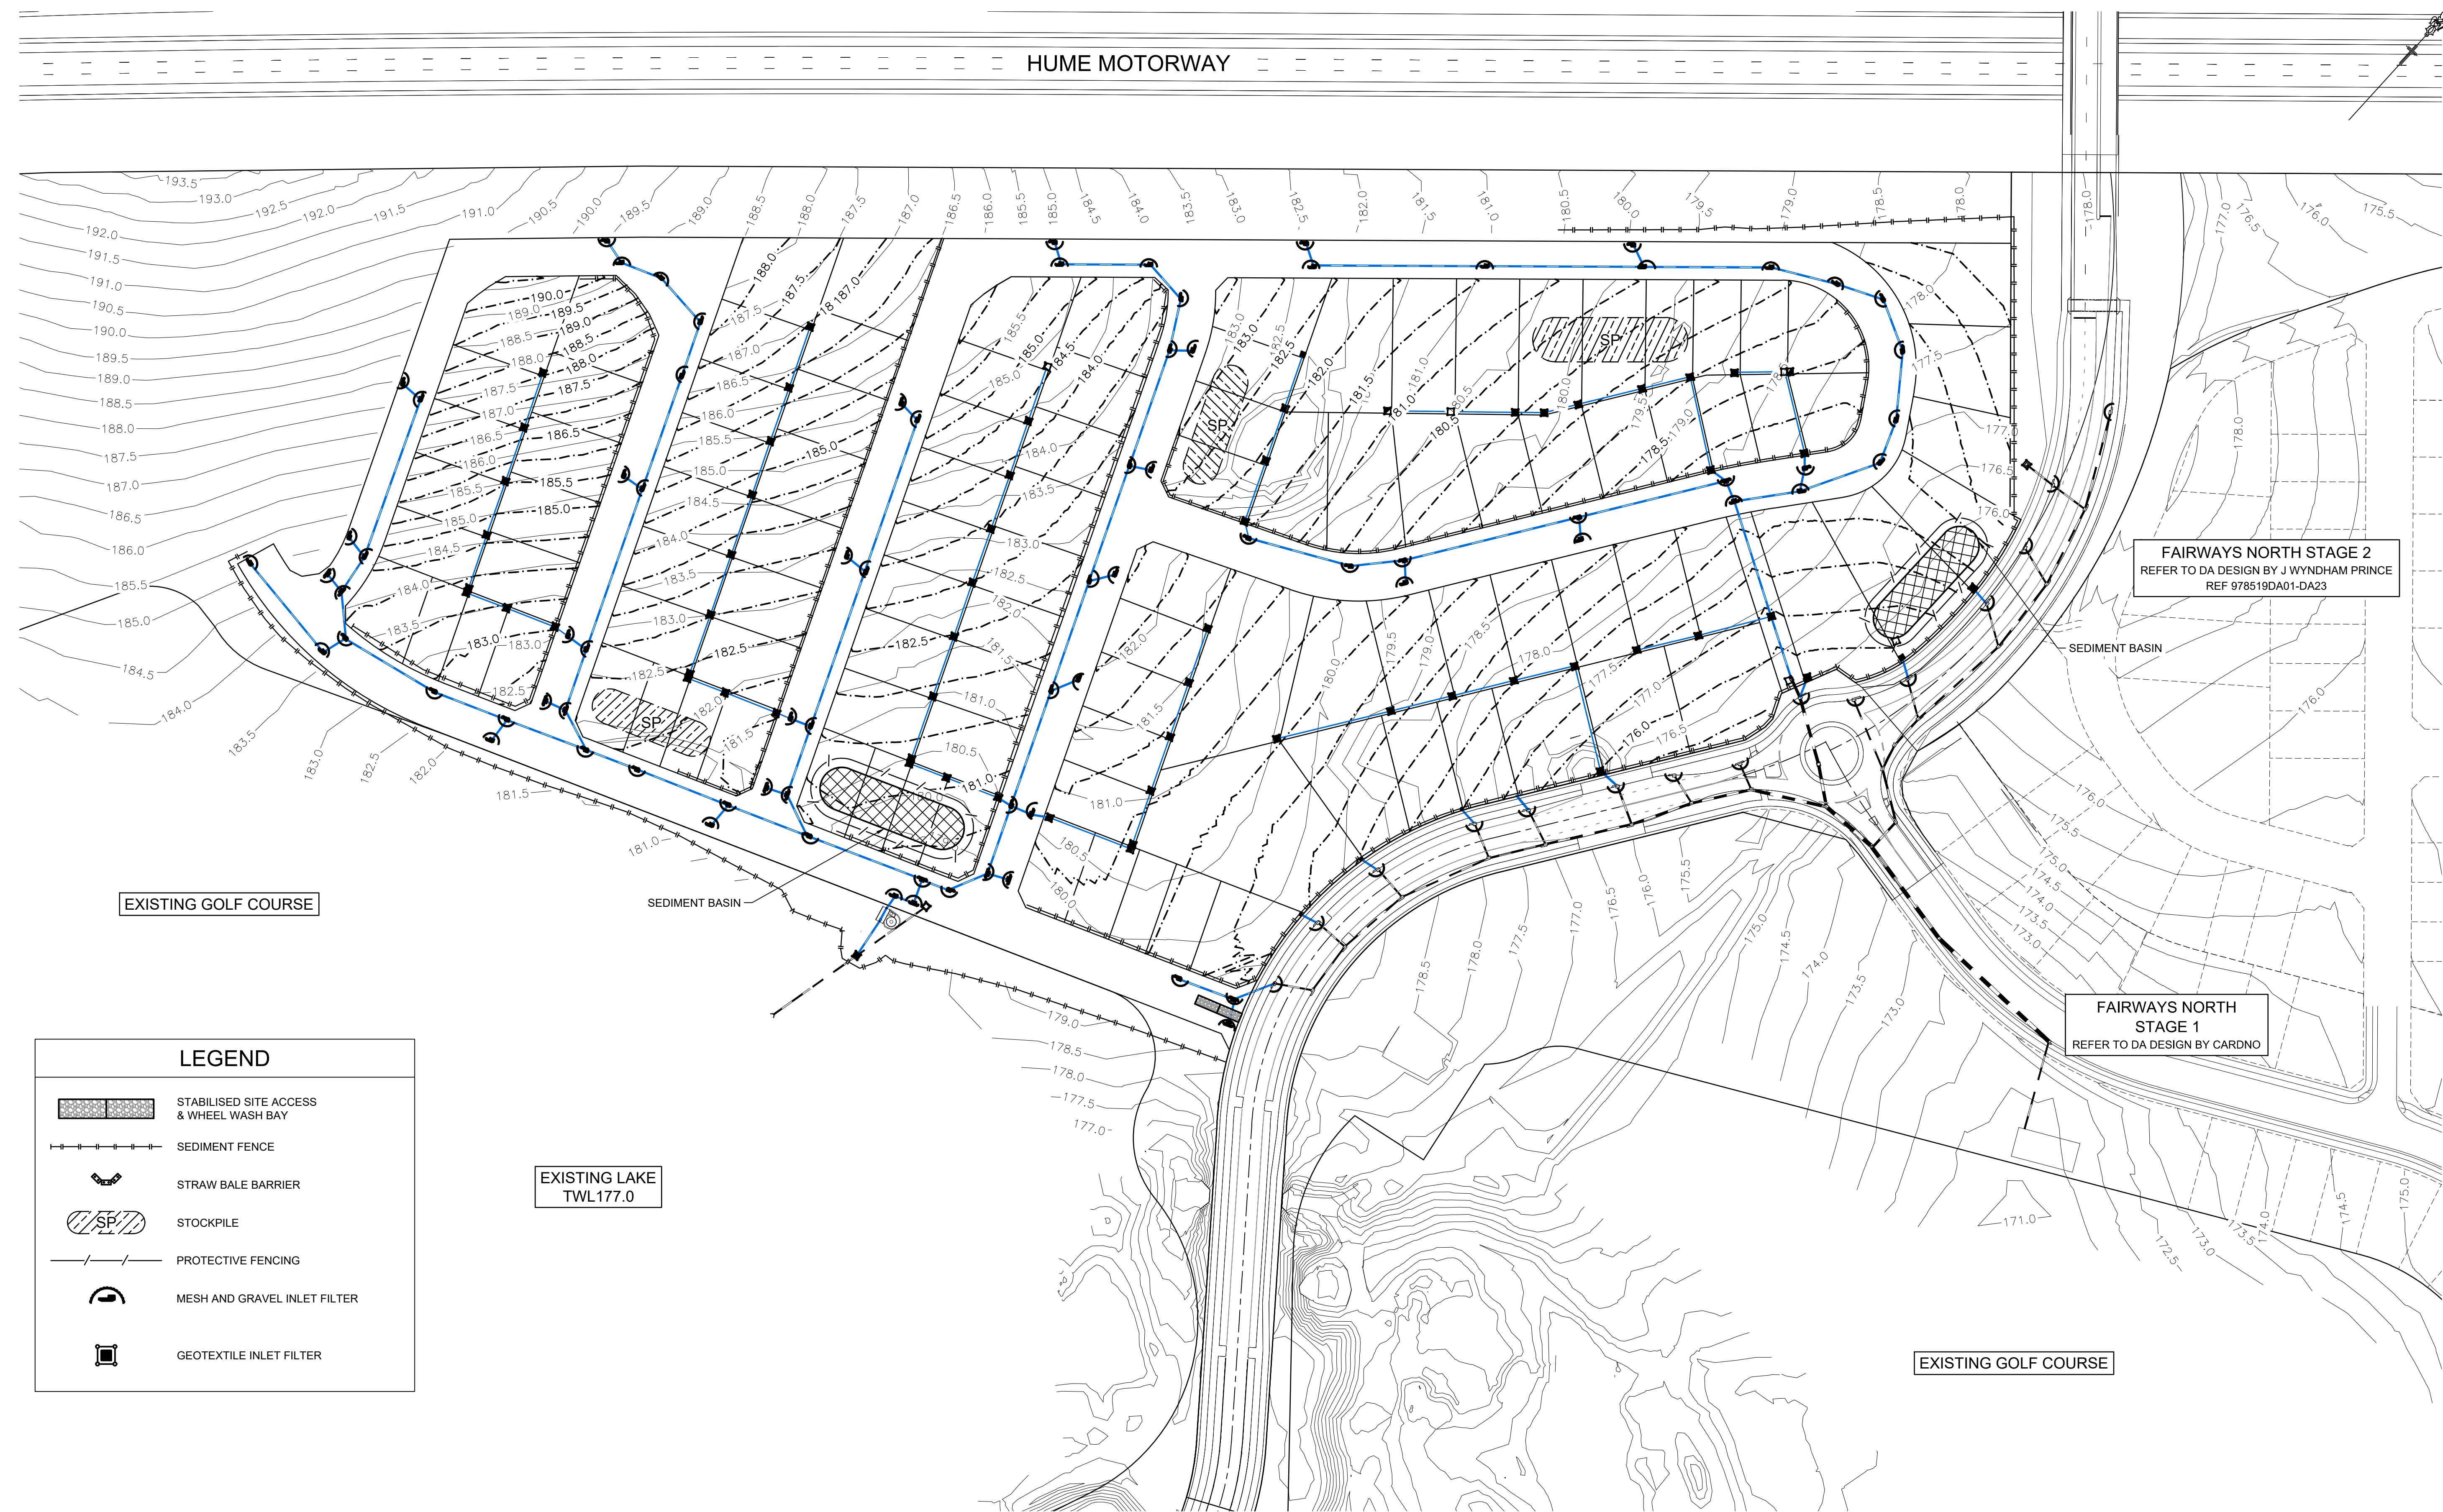

FAIRWAYS NORTH STAGE 2
REFER TO DA DESIGN BY J WYNDHAM PRINCE
REF 978519DA01-DA23

FAIRWAYS NORTH
STAGE 1
REFER TO DA DESIGN BY CARDNO

LEGEND

- STABILISED SITE ACCESS & WHEEL WASH BAY
- SEDIMENT FENCE
- STRAW BALE BARRIER
- STOCKPILE
- PROTECTIVE FENCING
- MESH AND GRAVEL INLET FILTER
- GEOTEXTILE INLET FILTER

EXISTING LAKE
TWL177.0

EXISTING GOLF COURSE



J. WYNDHAM PRINCE
CONSULTING CIVIL INFRASTRUCTURE ENGINEERS & PROJECT MANAGERS

PO Box 4366 PENRITH WESTFIELD NSW 2750
P 02 4720 3300 W www.jwprince.com.au E jwp@jwprince.com.au

AZIMUTH: MGA
DATUM: AHD
ORIGIN:



THIS DRAWING MUST NOT BE USED FOR
CONSTRUCTION UNLESS SIGNED AS PART OF AN
APPROVED CONSTRUCTION CERTIFICATE.

ISSUED FOR DA APPROVAL
NOT FOR CONSTRUCTION

BINGARA GORGE WILTON
FAIRWAYS WEST STAGE 1

SOIL AND WATER MANAGEMENT PLAN

PLAN No:
978519/DA119 E
FILE No: 978519DA119
SHEET SIZE: A1 ORIGINAL

E	FAIRWAYS DR LINEWORK REVISED	KM	KM	MP	MS	21/09/20
D	GRADING REVISED	KM	NDW	MP	MS	24/07/20
C	LOT LAYOUT REVISED	KM	NDW	MP	MS	16/03/20
B	ISSUE FOR DA APPROVAL	KM	KM	MS	RO	26/10/18
A	ISSUE FOR DA APPROVAL	KM	CC	MS	RO	04/10/18
	AMENDMENT	DES	DRN	CKD	APR	DATE