


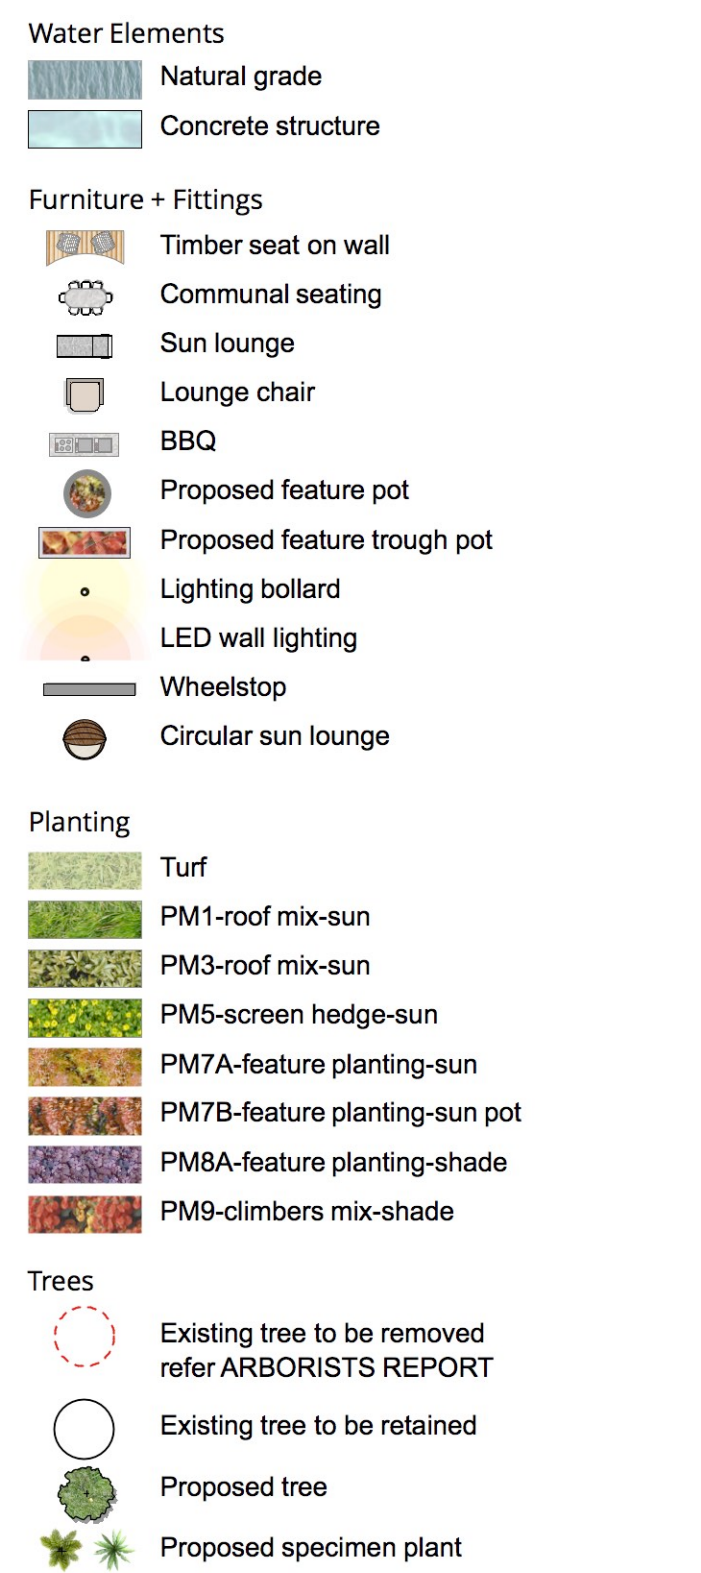


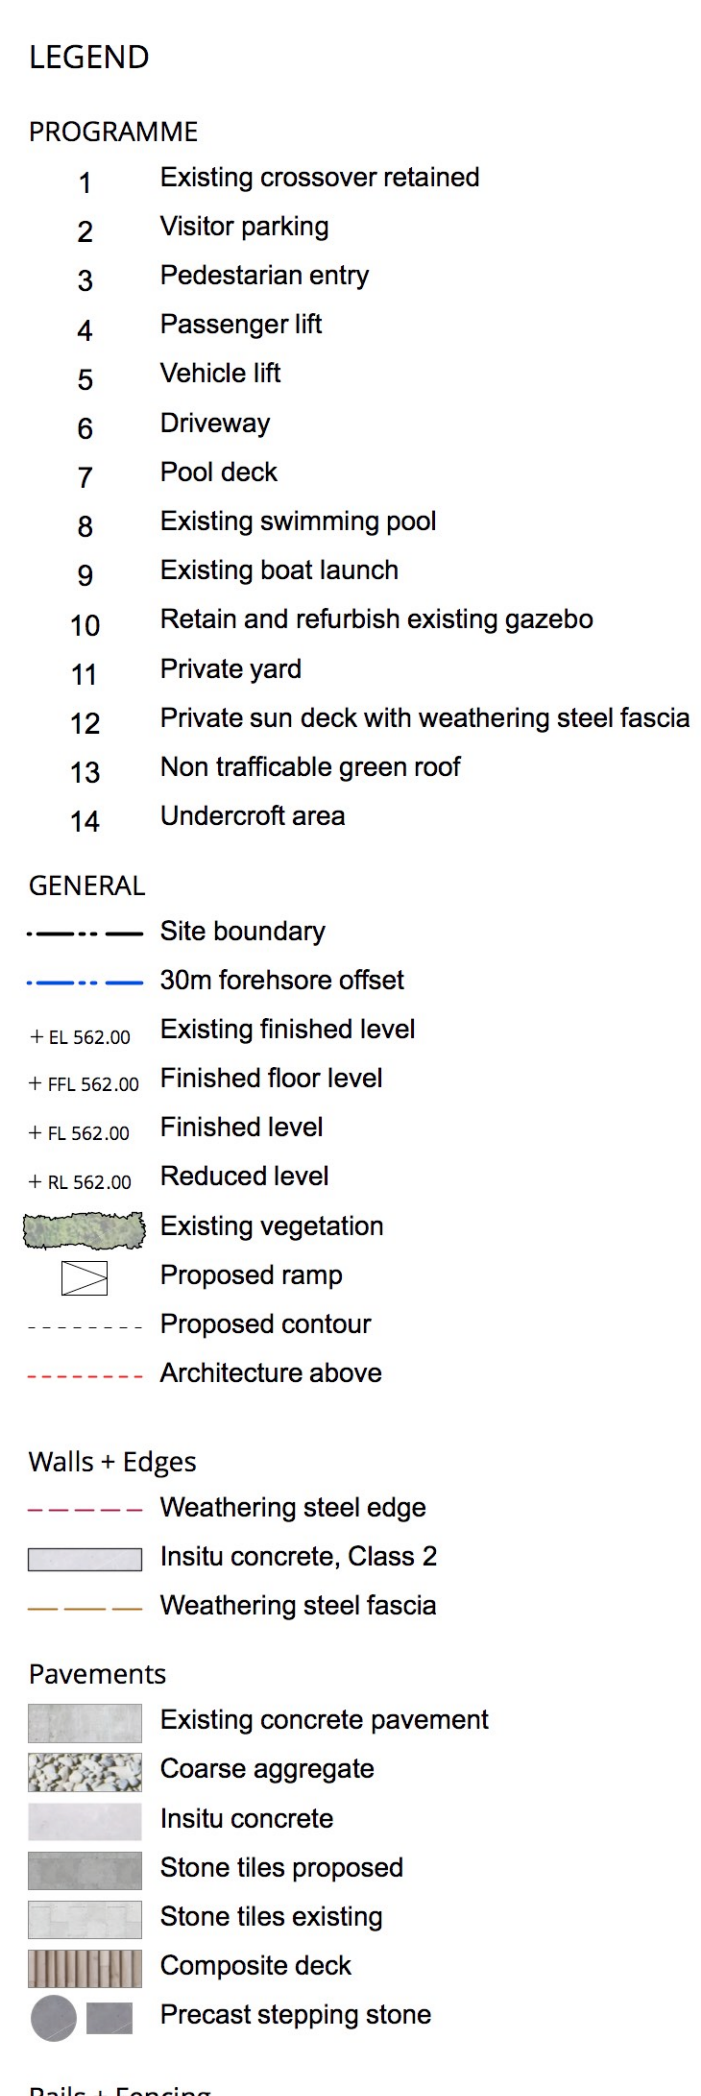


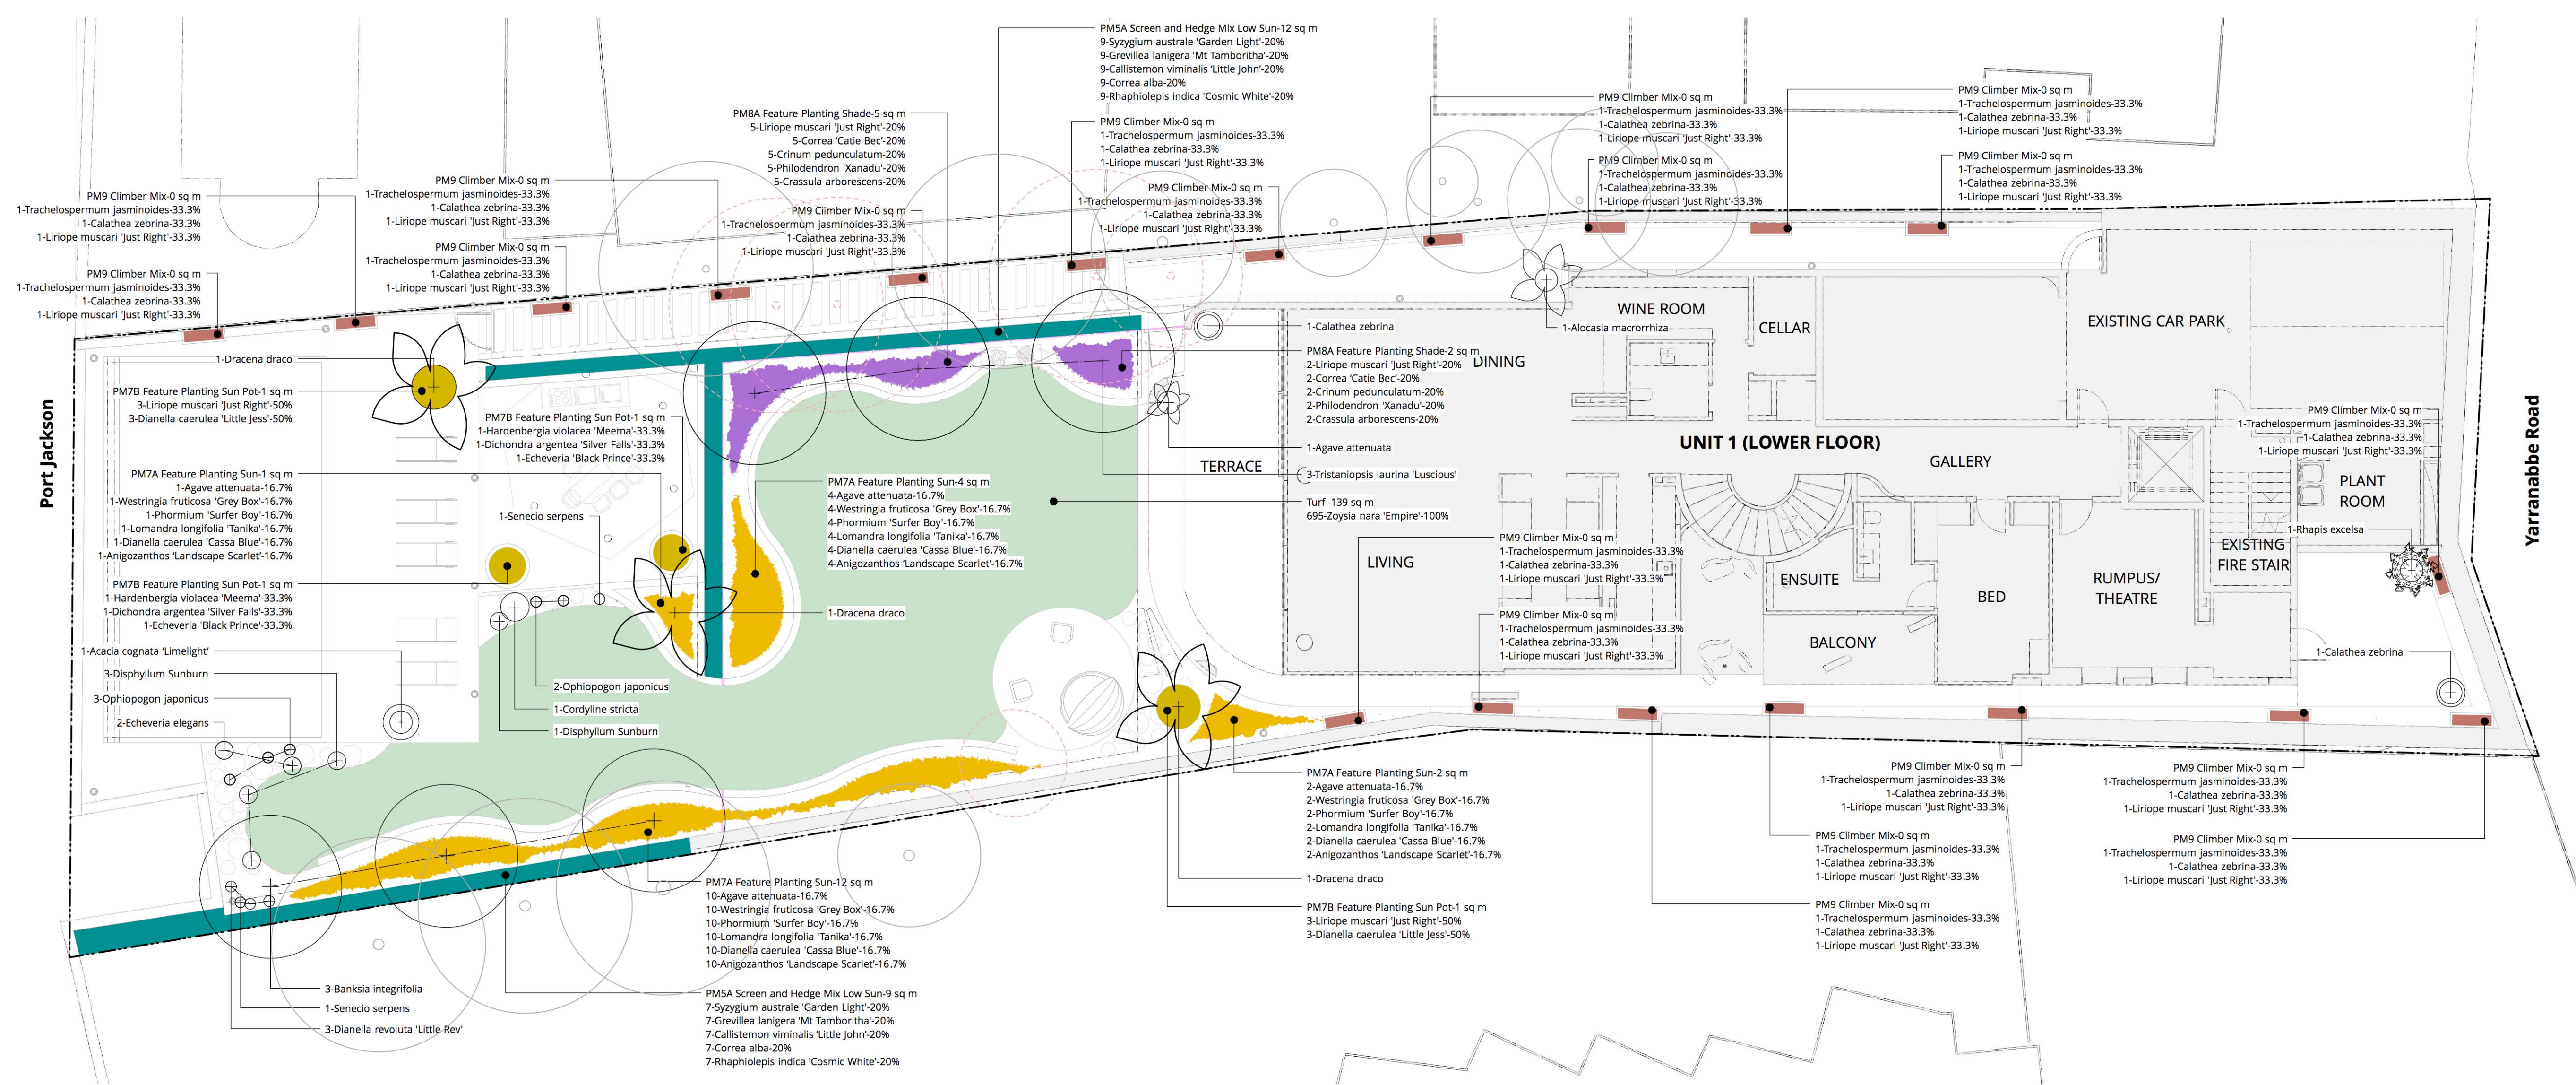

1 Ground Floor Plan
1:100 @ A1

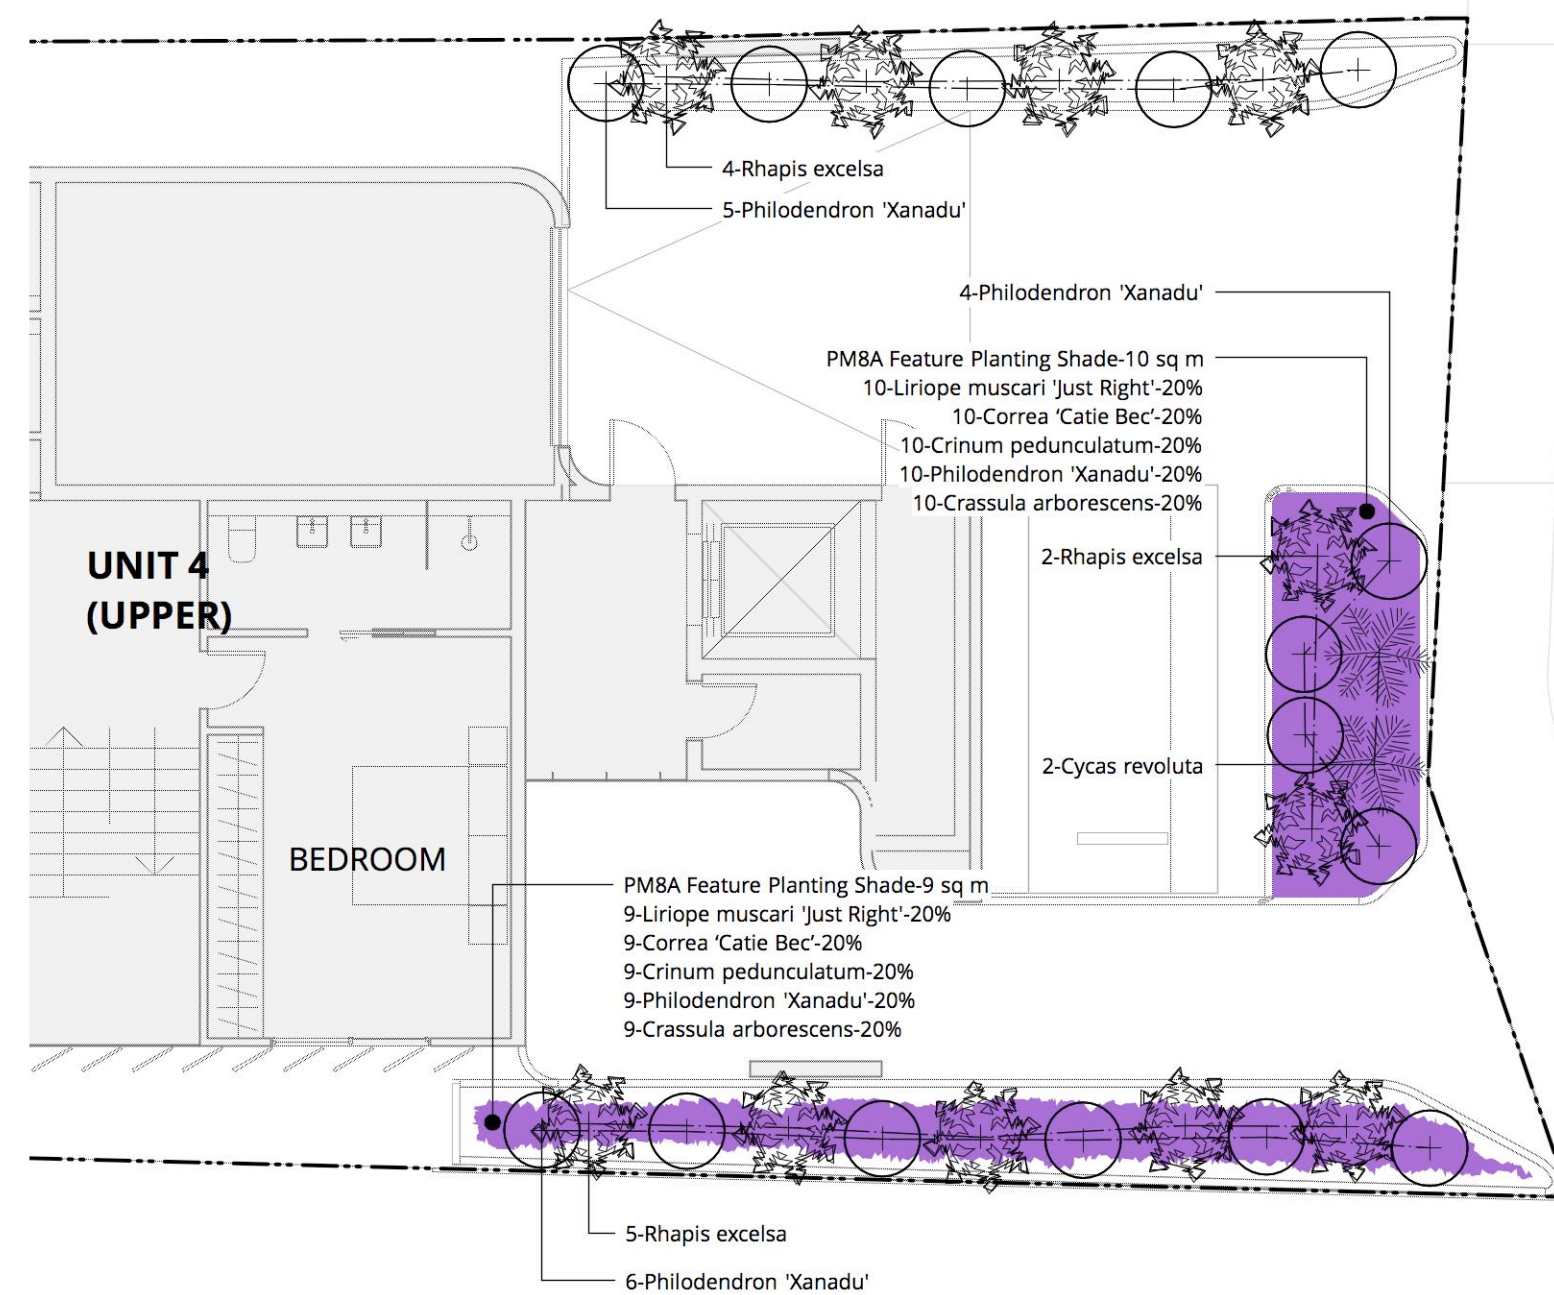

2 Level 5 Plan
1:100 @ A1

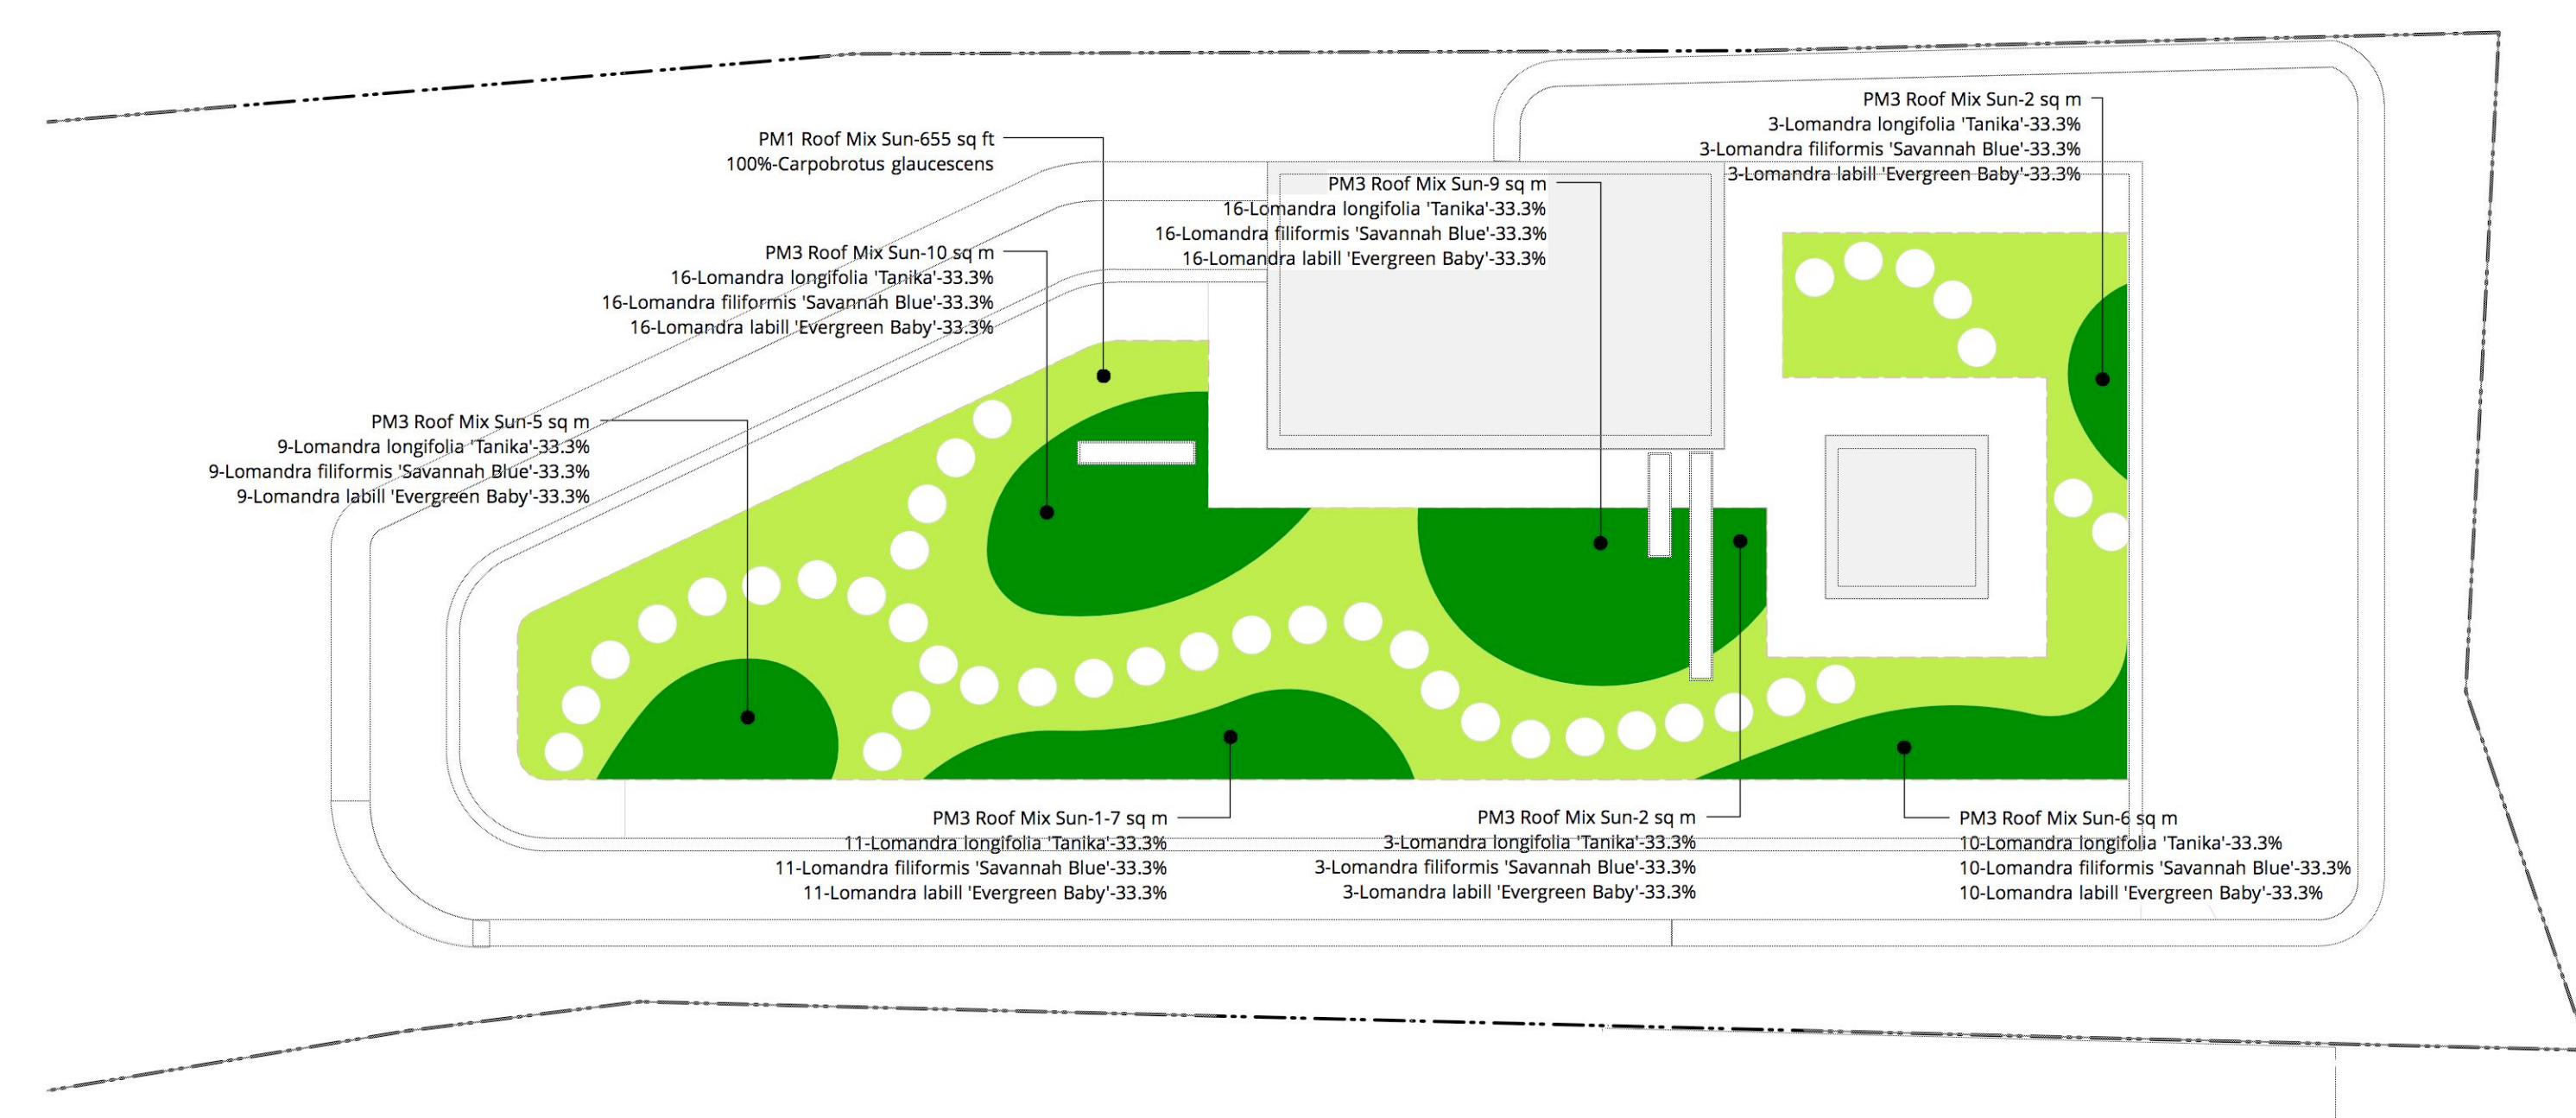

3 Roof Plan
1:100 @ A1

TREATMENT KEY		
CODE	DESCRIPTION	HATCH
PM1	Roof Mix - Sun	
PM3	Roof Mix - Sun	
PM5A	Screen & Hedge Mix - Low Sun	
PM7A	Feature Planting - Sun	
PM7B	Feature Planting - Sun Pot	
PM8A	Feature Planting - Shade	
PM9	Climber - Shade	
PM00	Turf	

L.SK.03

YARRANABBE RESIDENCE

Yarranabbe Property Pty Ltd C/- Koichi Takada Architects

77-83 Yarranabbe Road, Darling Point, NSW

PLANTING PLAN

scape DESIGN


LANDSCAPE ARCHITECTURE


Suite 8, 37-38 East Esplanade
Manly NSW 2095
www.sapedesign.com.au

Revision IE Date 01.07.19


Scale: 1:100 @ A1

Notes

 


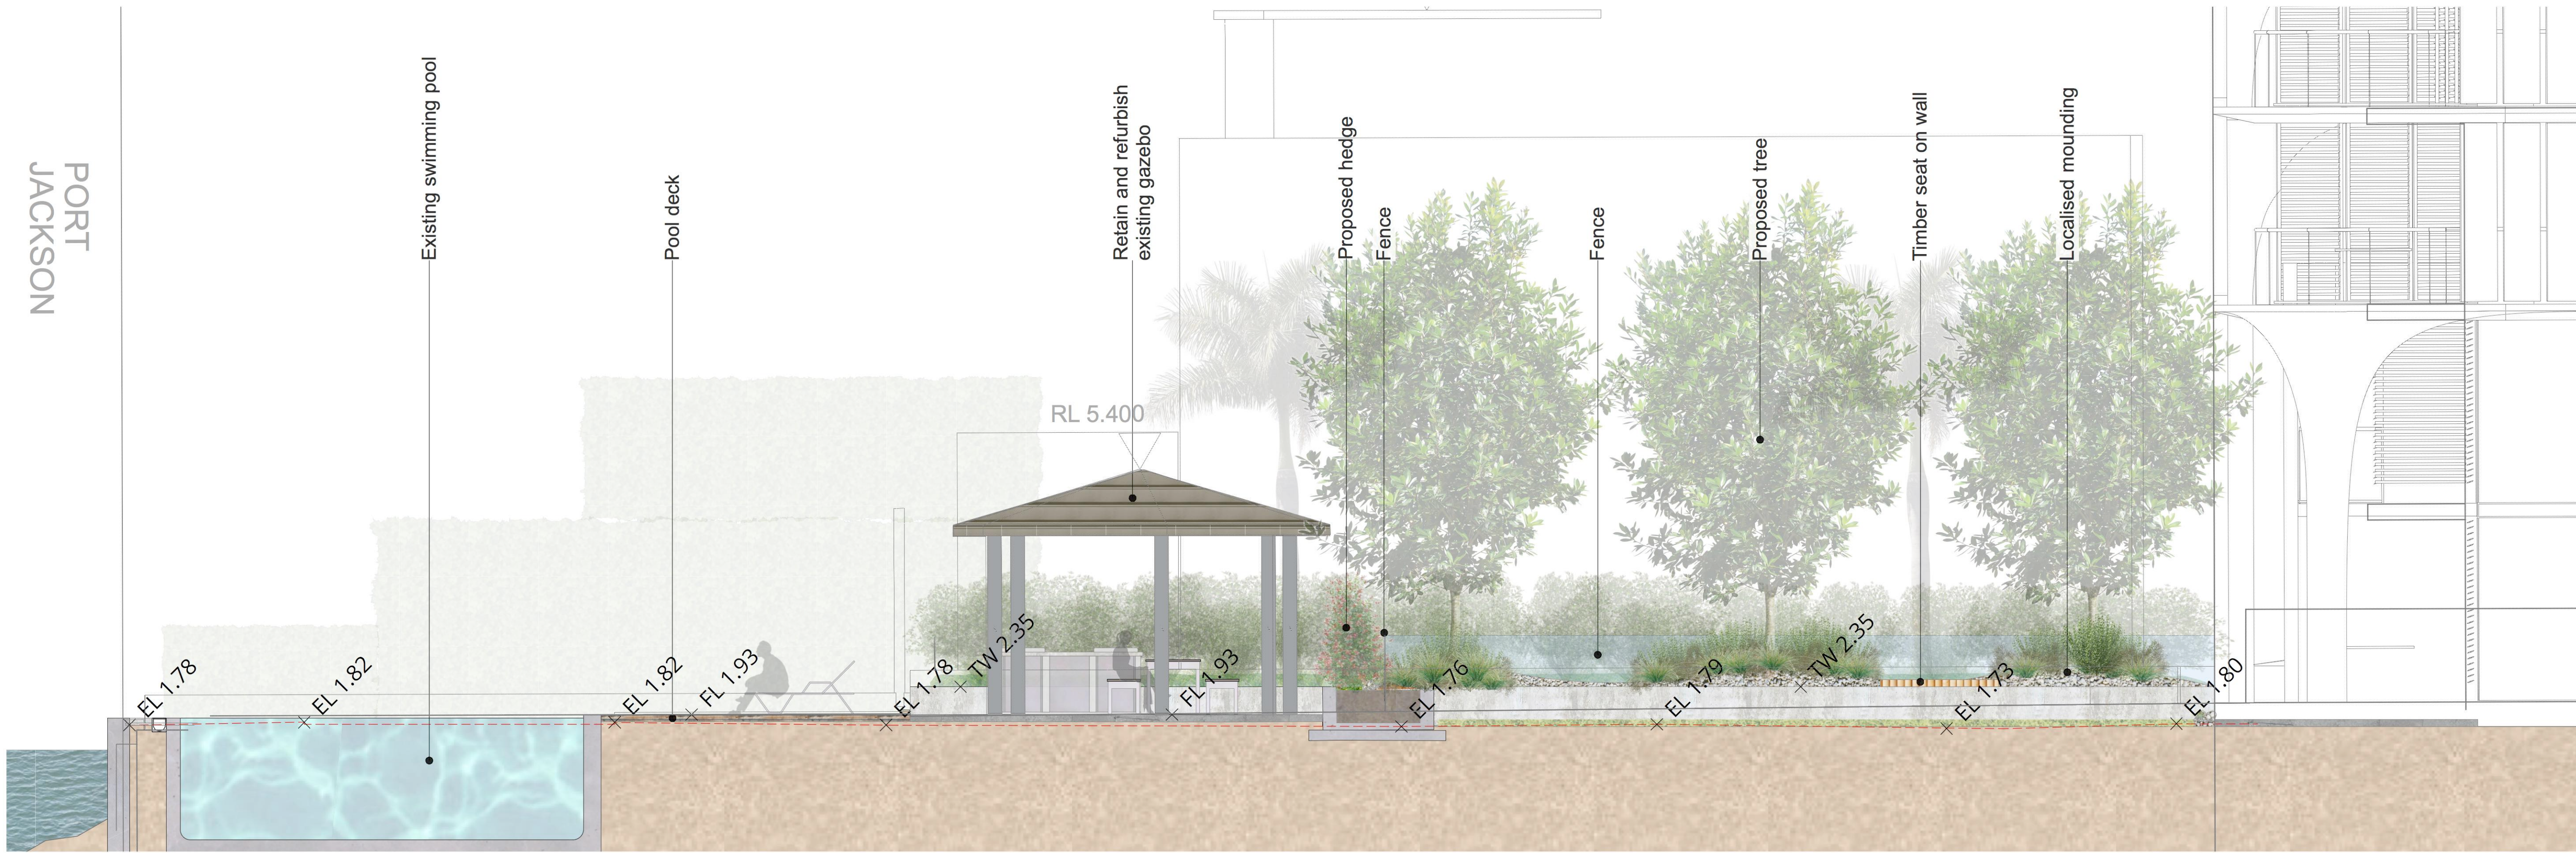

1
SK02
Section West
1:50 @A1

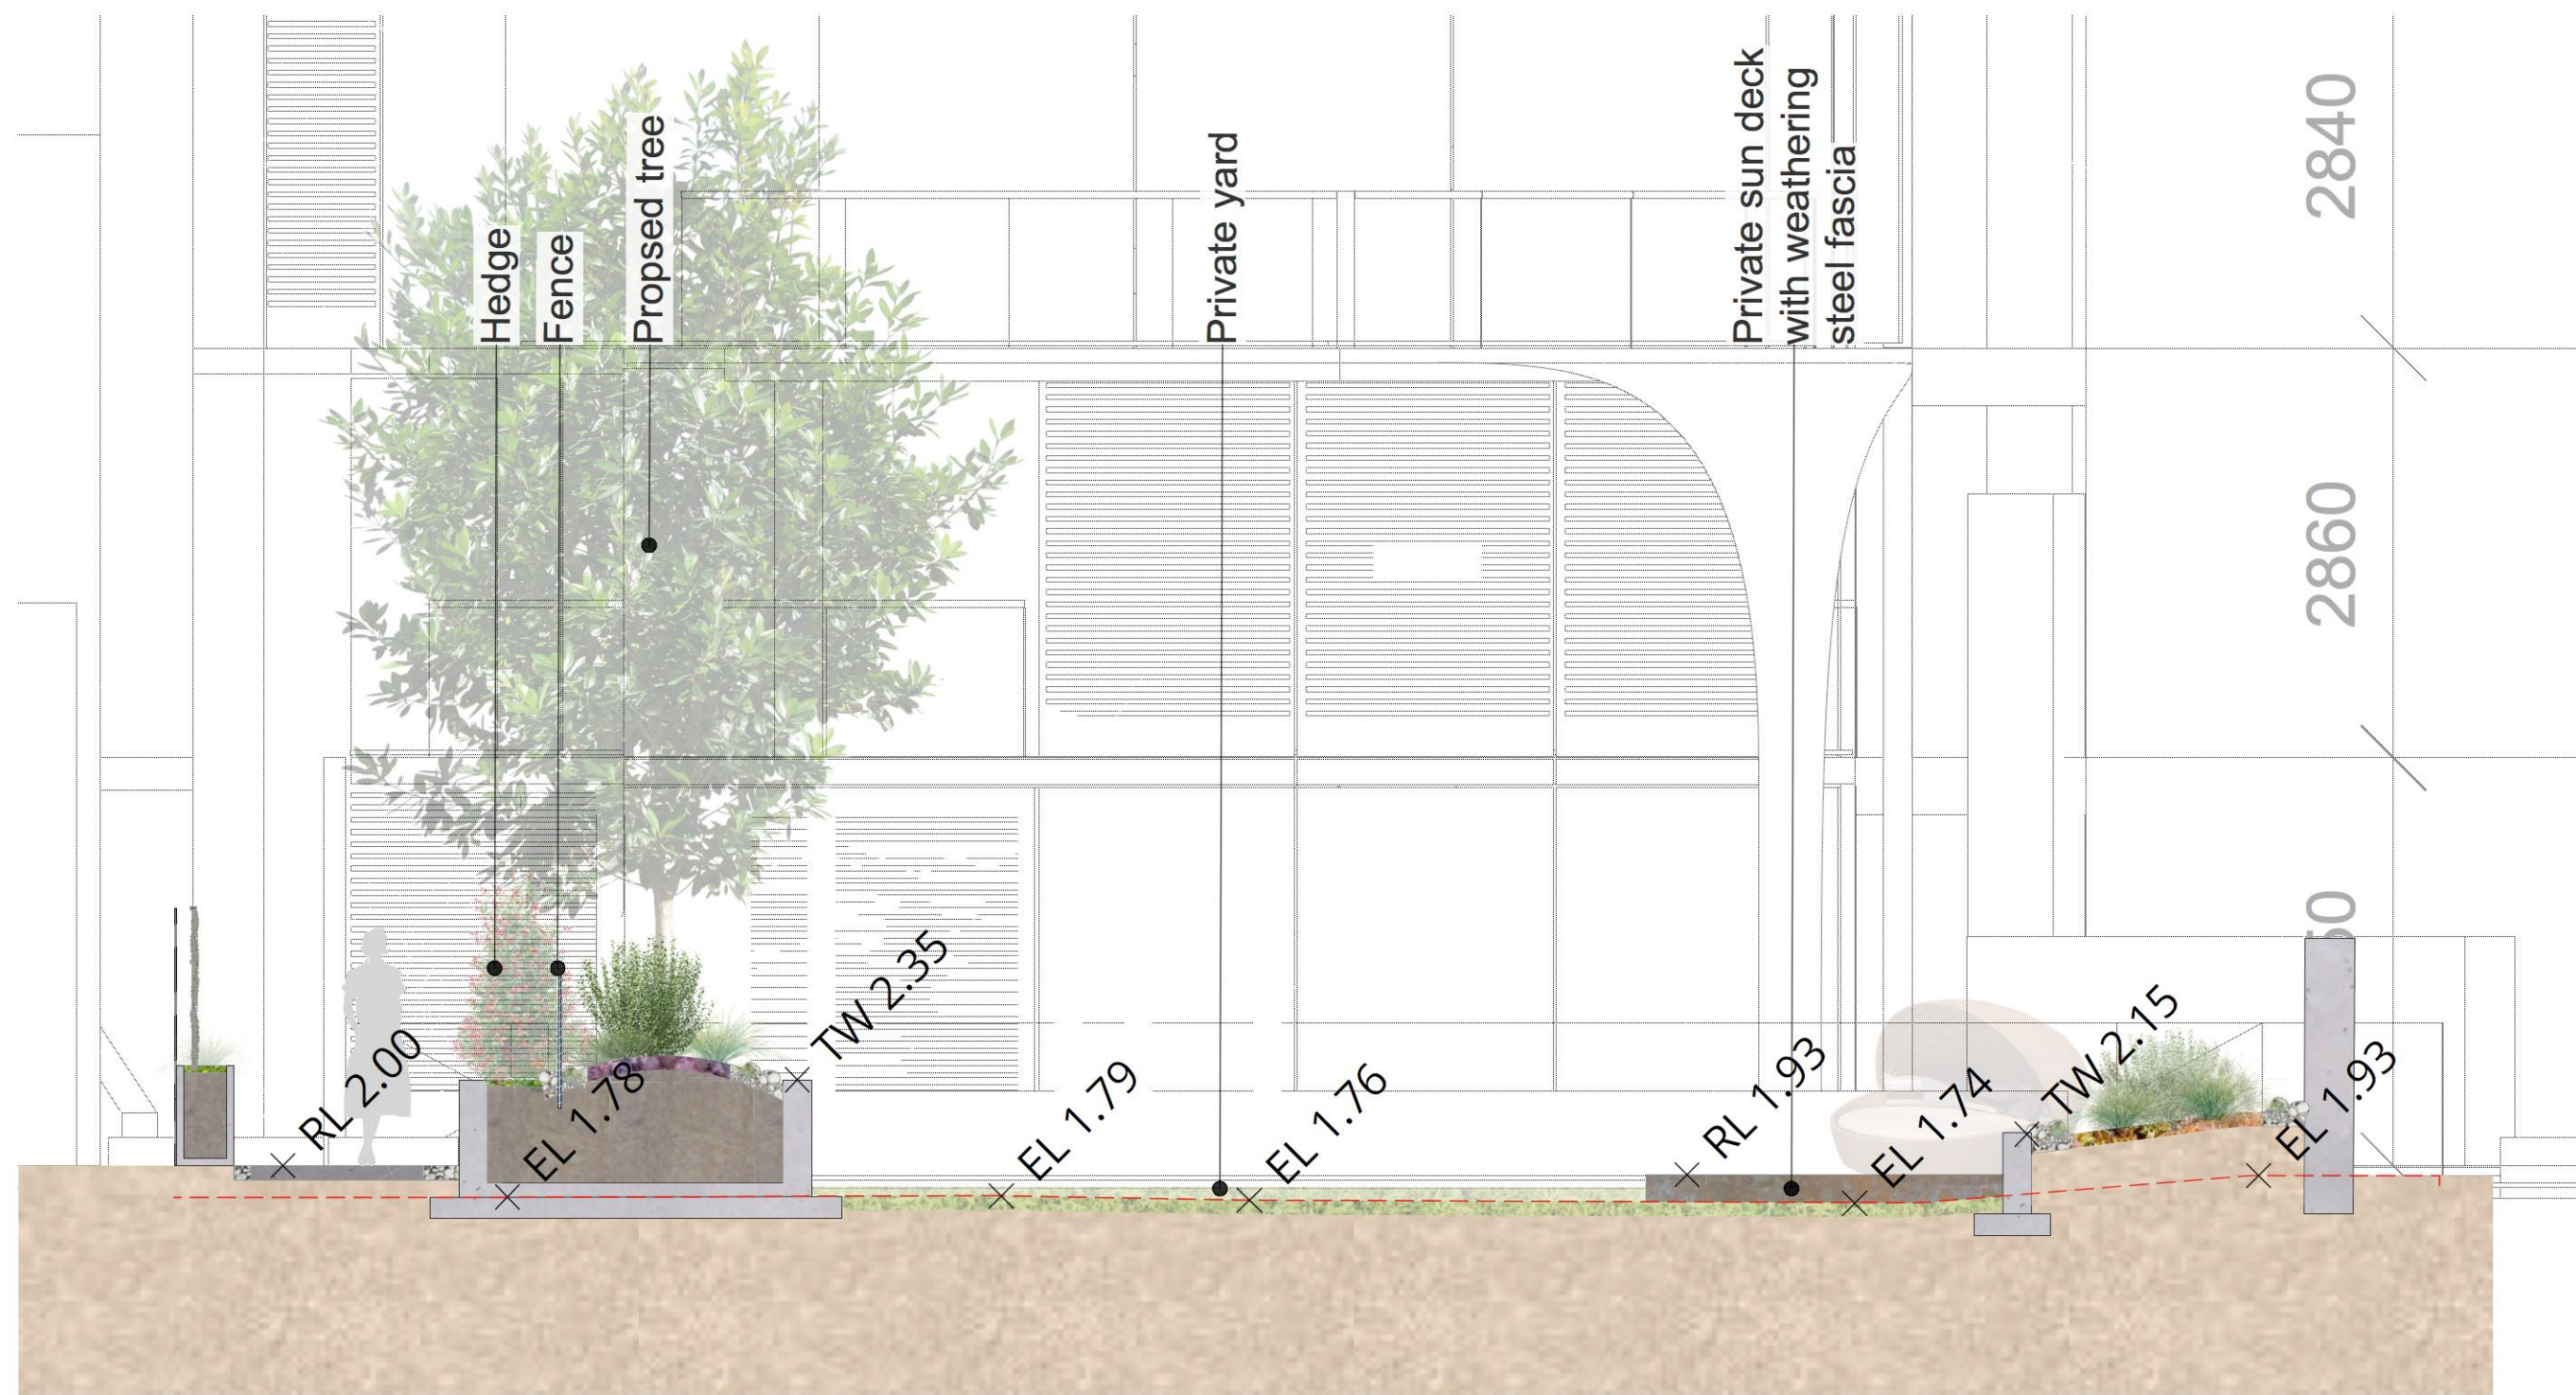

2
SK02
Section North
1:50 @A1

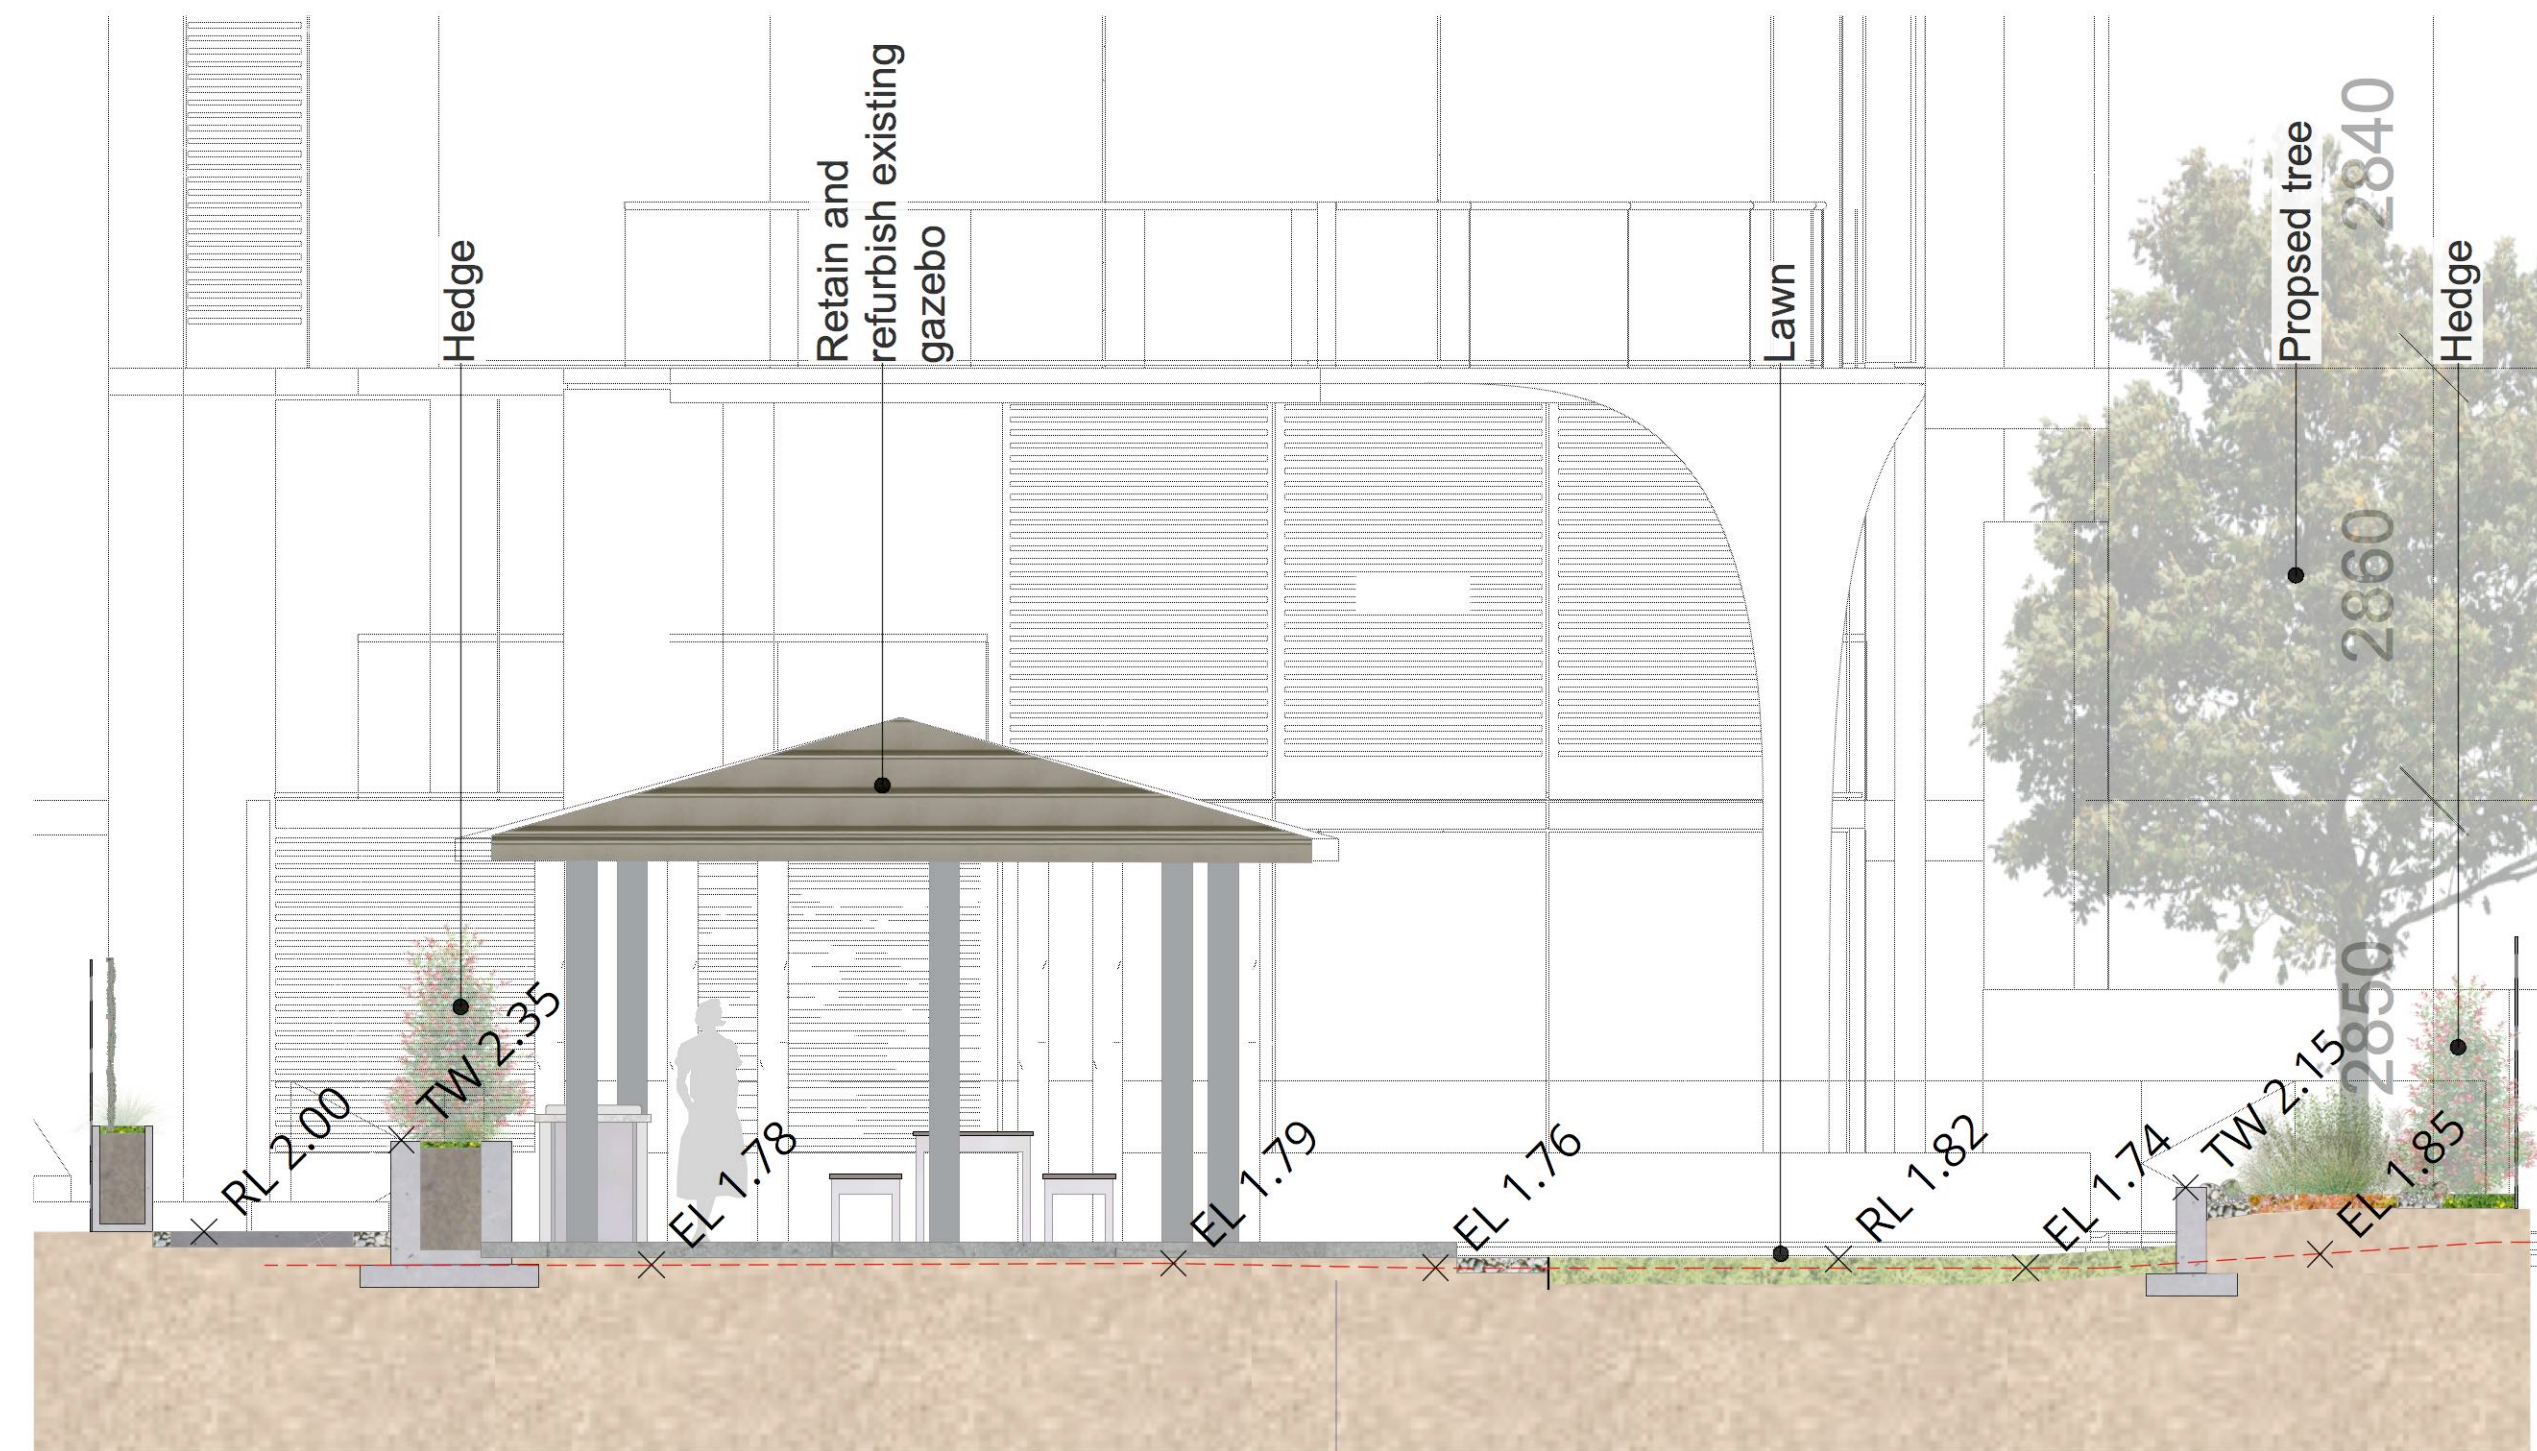

3
SK02
Section North
1:50 @A1

L.SK.04

YARRANABBE RESIDENCE

Yarranabbe Property Pty Ltd C/- Koichi Takada Architects

77-83 Yarranabbe Road, Darling Point, NSW

Revision IF Date 01.07.19

Scale: 1:50 @ A1

Notes

SECTIONS **scape** DESIGN

DRAFT

LANDSCAPE ARCHITECTURE

Suite 8, 37-38 East Esplanade
Manly NSW 2095
www.sapedesign.com.au

INDICATIVE PLANTING SCHEDULE

Botanical Name	Common Name	Height (m)	Spread (m)	Pot Size	Rate (m2)	Quantity
Ground Floor						
Proposed Trees						
<i>Banksia integrifolia</i>	Coastal Banksia	8	4	75L	As Shown	3
<i>Dracena draco</i>	Dragon Tree	3	3.5	200L	As Shown	3
<i>Tristanopsis laurina</i> 'Luscious'	Water Gum	8	4	75L	As Shown	3
Specimen Plants						
<i>Acacia cognata</i> 'Limelight'	Bower Wattle	0.8	1	300mm	As Shown	1
<i>Agave attenuata</i>	Agave	1.5	1.2	300mm	As Shown	1
<i>Alocasia macrorrhiza</i>	Giant Elephant Ear, Giant Taro	2.5	2	300mm	As Shown	1
<i>Calathea zebrina</i>	Zebra Plant	0.9	0.8	300mm	As Shown	2
<i>Cordyline stricta</i>	Narrow-leaved Palm Lily	3	0.8	300mm	As Shown	1
<i>Dianella revoluta</i> 'Little Rev'	Native Flax	0.3	0.3	300mm	As Shown	3
<i>Disphylum Sunburn</i>	Sunburn	0.1	0.5	300mm	As Shown	4
<i>Echeveria elegans</i>	Hen and Chicks	0.1	0.5	300mm	As Shown	2
<i>Ophiopogon japonicus</i>	Mondo Grass	0.3	0.3	300mm	As Shown	5
<i>Rhapis excelsa</i>	Lady Palm	2	1.5	300mm	As Shown	1
<i>Senecio serpens</i>	Blue Chalk Sticks	1	0.3	300mm	As Shown	2
PM5A Screen & Hedge Mix Low Sun						
		0.9		Area =		20.73 sq.m
<i>Callistemon viminalis</i> 'Little John'	Weeping Bottlebrush	1	0.9	300mm	4	16
<i>Correa alba</i>	White Correa	1	1	300mm	4	16
<i>Grevillea lanigera</i> 'Mt Tamboritha'	Mt Tamboritha Grevillea	0.1	1	140mm	4	16
<i>Rhaphiolepis indica</i> 'Cosmic White'	Cosmic White	1.5	1.5	300mm	4	16
<i>Syzygium australe</i> 'Garden Light'	Garden Lights	2	3	300mm	4	16
PM7A Feature Planting Sun						
				Area =		19.23 sq.m
<i>Agave attenuata</i>	Agave	1.5	1.2	200mm	5	17
<i>Anigozanthos</i> 'Landscape Scarlet'	Kangaroo Paw	1.5	0.8	200mm	5	17
<i>Dianella caerulea</i> 'Cassa Blue'	Native Flax	0.4	0.4	140mm	5	17
<i>Lomandra longifolia</i> 'Tanika'	Lomandra Tanika	0.5	0.65	140mm	5	17
<i>Phormium</i> 'Surfer Boy'	New Zealand Flax	0.8	0.8	200mm	5	17
<i>Westringia fruticosa</i> 'Grey Box'	Coastal Rosemary	0.45	0.45	140mm	5	17
PM7B Feature Planting Sun Pot						
				Area =		4.11 sq.m
<i>Dianella caerulea</i> 'Little Jess'	Flax Lily	0.4	0.4	140mm	5	6
<i>Dischandra argentea</i> 'Silver Falls'	Silver falls	0.1	1	140mm	5	2
<i>Echeveria</i> 'Black Prince'	Black Prince	0.25	0.25	140mm	5	2
<i>Hardenbergia violacea</i> 'Meema'	Hardenbergia 'Meema'	0.5	2	200mm	5	2
<i>Liriope muscari</i> 'Just Right'	Just Right	0.5	0.5	140mm	5	6
PM8A Feature Planting Shade						
				Area =		7.24 sq.m
<i>Correa</i> 'Catie Bec'	Native Fuchsia	1	1	200mm	5	7
<i>Crassula arborescens</i>	Silver Dollar Plant	3	2	200mm	5	7
<i>Crinum pedunculatum</i>	Swamp Lily	2	1.5	200mm	5	7
<i>Liriope muscari</i> 'Just Right'	Just Right	0.5	0.5	140mm	5	7
<i>Philodendron</i> 'Xanadu'	Philodendron Xanadu	1	1	200mm	5	7
PM9 Climbers Mix Shade						
				Area =		6.27 sq.m
<i>Calathea zebrina</i>	Zebra Plant	0.9	0.8	200mm	5	19
<i>Liriope muscari</i> 'Just Right'	Just Right	0.5	0.5	100mm	5	19
<i>Trachelospermum jasminoides</i>	Star Jasmine	0.9	0.3	200mm	5	19
Turf						
				Area=		139.02sq.m
<i>Zoysia nara</i> 'Empire'	Zoysia nara 'Empire'			Turf Roll		
Level 5						
Specimen Planting						
<i>Cycas revoluta</i>	Sago Palm	1	1.5	300mm	As Shown	2
<i>Philodendron</i> 'Xanadu'	Philodendron Xanadu	1	1	300mm	As Shown	15
<i>Rhapis excelsa</i>	Lady Palm	2	1.5	300mm	As Shown	11
PM8A Feature Planting Shade						
				Area =		19.11 sq.m
<i>Correa</i> 'Catie Bec'	Native Fuchsia	1	1	200mm	5	19
<i>Crassula arborescens</i>	Silver Dollar Plant	3	2	200mm	5	19
<i>Crinum pedunculatum</i>	Swamp Lily	2	1.5	200mm	5	19
<i>Liriope muscari</i> 'Just Right'	Just Right	0.5	0.5	140mm	5	19
<i>Philodendron</i> 'Xanadu'	Philodendron Xanadu	1	1	200mm	5	19
Roof Level						
PM1 - Roof Mix Sun						
				Area =		60.82 sq.m
<i>Carpobrotus glaucescens</i>	Pig Face	0.1	0.6	140mm	5	304
PM3 - Roof Mix Sun						
				Area =		40.29 sq.m
<i>Lomandra filiformis</i> 'Savannah Blue'	Savannah Blue Matt Rush	0.5	0.6	140mm	5	68
<i>Lomandra labill</i> 'Evergreen Baby'	Lomandra Evergreen Baby	0.45	0.45	140mm	5	68
<i>Lomandra longifolia</i> 'Tanika'	Lomandra Tanika	0.5	0.65	140mm	5	68

PLANTING PALETTE

Trees & Specimen Plants



Banksia integrifolia



Dracena draco



Tristanopsis laurina 'Luscious'



Acacia cognata 'Limelight'



Agave attenuata



Alocasia macrorrhiza



Calathea zebrina



Cycas revoluta



Dianella revoluta 'Little Rev'



Disphillum Sunburn



Echeveria elegans



Ophiopogon japonicus



Philodendron 'Xanadu'



Rhapis excelsa



Senecio serpens

PM1 - Roof Mix Sun



Carpobrotus glaucescens



Lomandra filiformis 'Savannah Blue'



Lomandra labill 'Evergreen Baby'



Lomandra longifolia 'Tanika'



Callistemon viminalis 'Little John'



Correa alba



Rhaphiolepis indica 'Cosmic White'



Syzygium australe 'Garden Light'

PM3 - Roof Mix Sun

PM5A - Screen & Hedge Mix Low Sun

PM7A - Feature Planting Sun



Agave attenuata



Anigozanthos 'Landscape Scarlet'



Lomandra longifolia 'Tanika'



Phormium 'Surfer Boy'



Dianella caerulea 'Little Jess'



Echeveria 'Black Prince'



Hardenbergia violacea 'Meema'



Liriope muscari 'Just Right'

PM8A - Feature Planting Shade



Correa 'Catie Bec'



Crassula arborescens



Crinum pedunculatum



Philodendron 'Xanadu'



Calathea zebrina



Liriope muscari 'Just Right'



Trachelospermum jasminoides

PM9 - Climbers Mix Shade

L.SK.05

YARRANABBE RESIDENCE

Yarranabbe Property Pty Ltd C/- Koichi Takada Architects

77-83 Yarranabbe Road, Darling Point, NSW

PLANTING SCHEDULE

scapeDESIGN

LANDSCAPE ARCHITECTURE

Suite 8, 37-38 East Esplanade
Manly NSW 2095
www.sapedesign.com.au

Revision ID Date 01.07.19

Scale: 1:100 @ A1

Notes

