


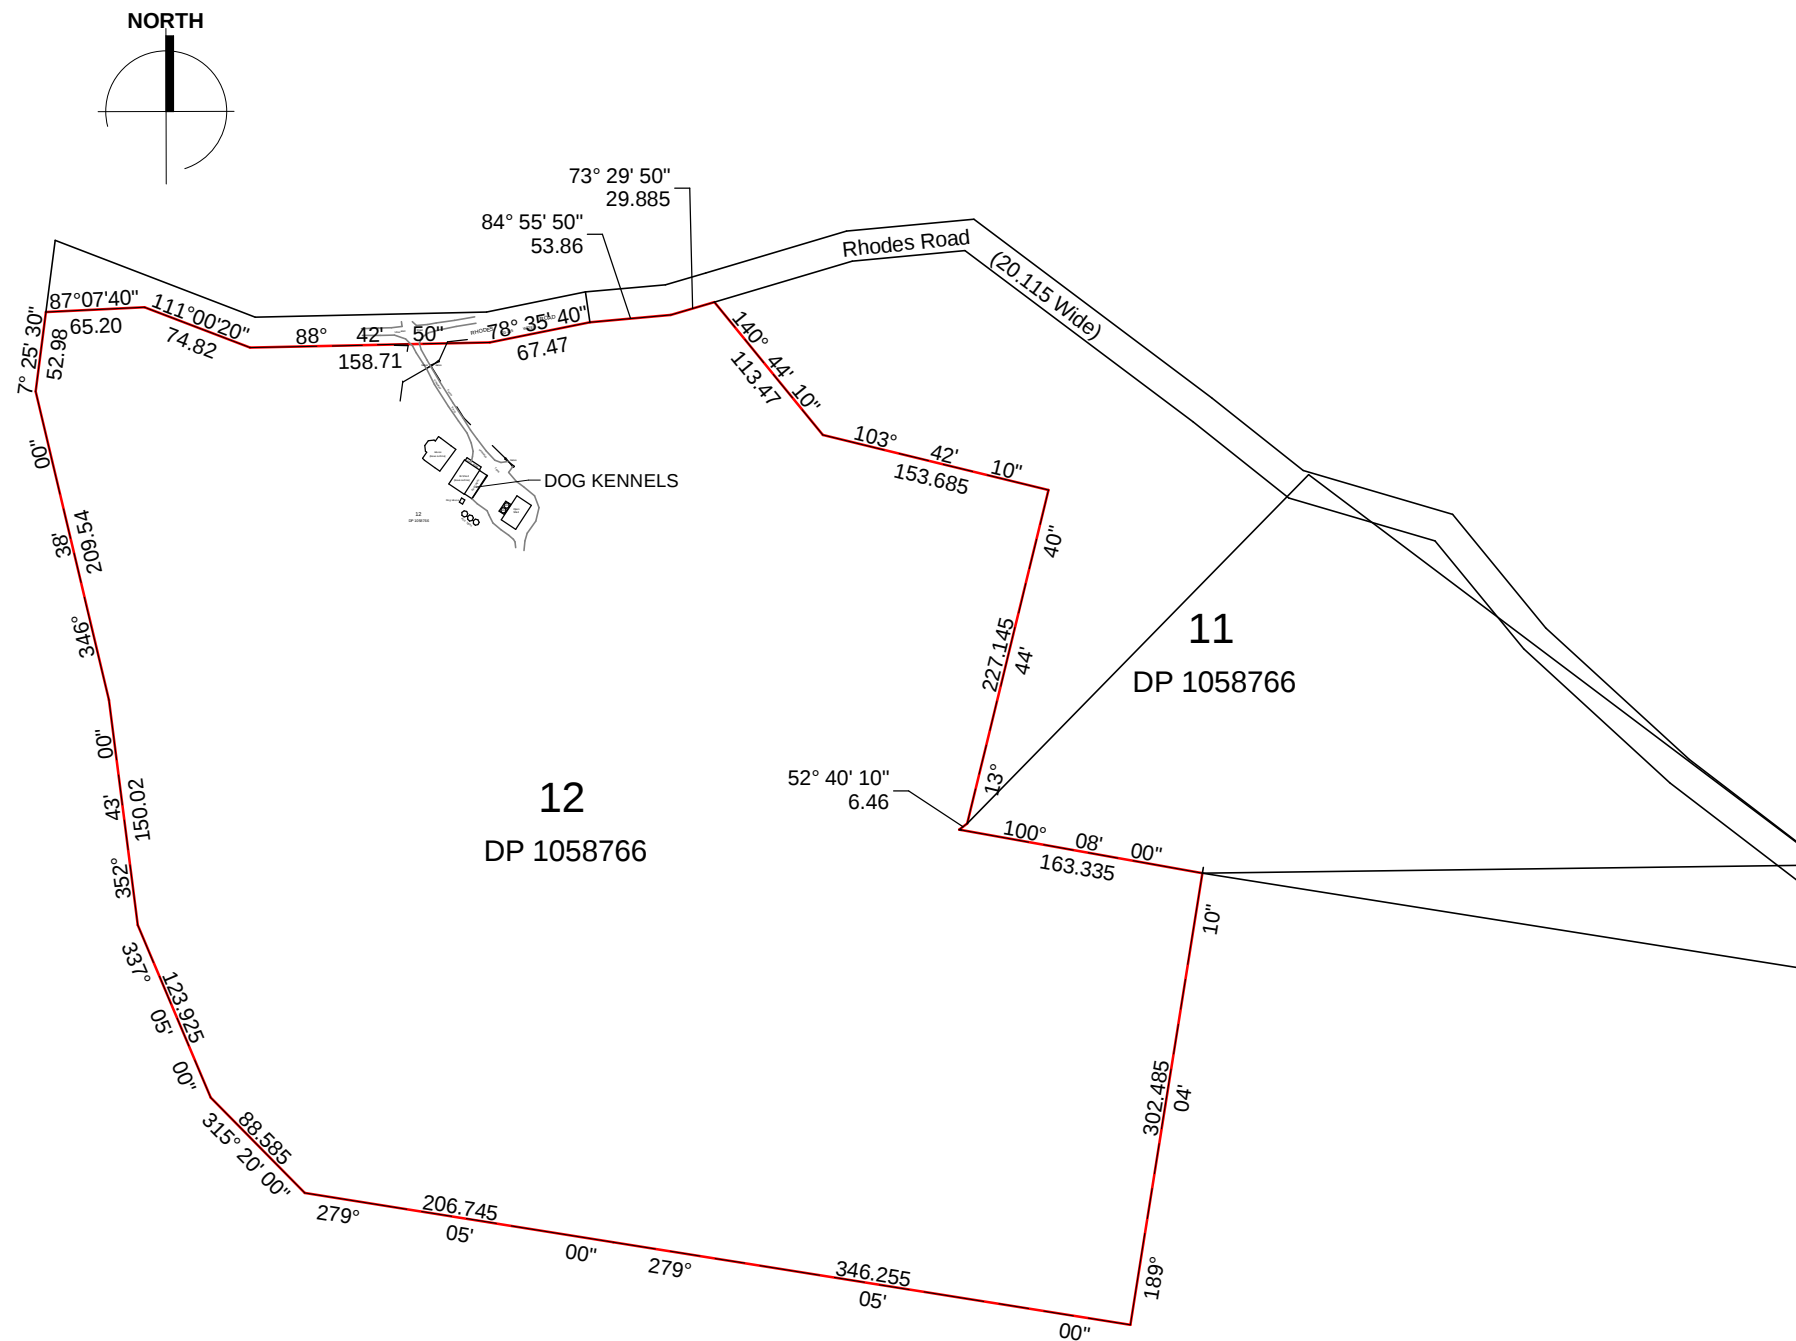

SITE ANALYSIS

1 : 5000



**WARRICK MORLEY
DRAFTING SERVICES**

A | "Greenwood" Bimbi NSW 2810

M | 0423 380 735

E | warrick@wmdrafting.com

DOG KENNEL FACILITY
251 RHODES ROAD, YOUNG
MRS L HAMMOND

COPYRIGHT No part of this drawing, information or data documented maybe copied or reproduced without prior permission from Warrick Morley Drafting Services.

SCALE 1 : 5000


DATE 11/01/2021
DRAWN W.M.
DESIGNED L.H.

REVISION 1
DESCRIPTION PRELIMINARY ISSUE

DATE 11.01.2021

PROJECT No. W21001

SHEET A001

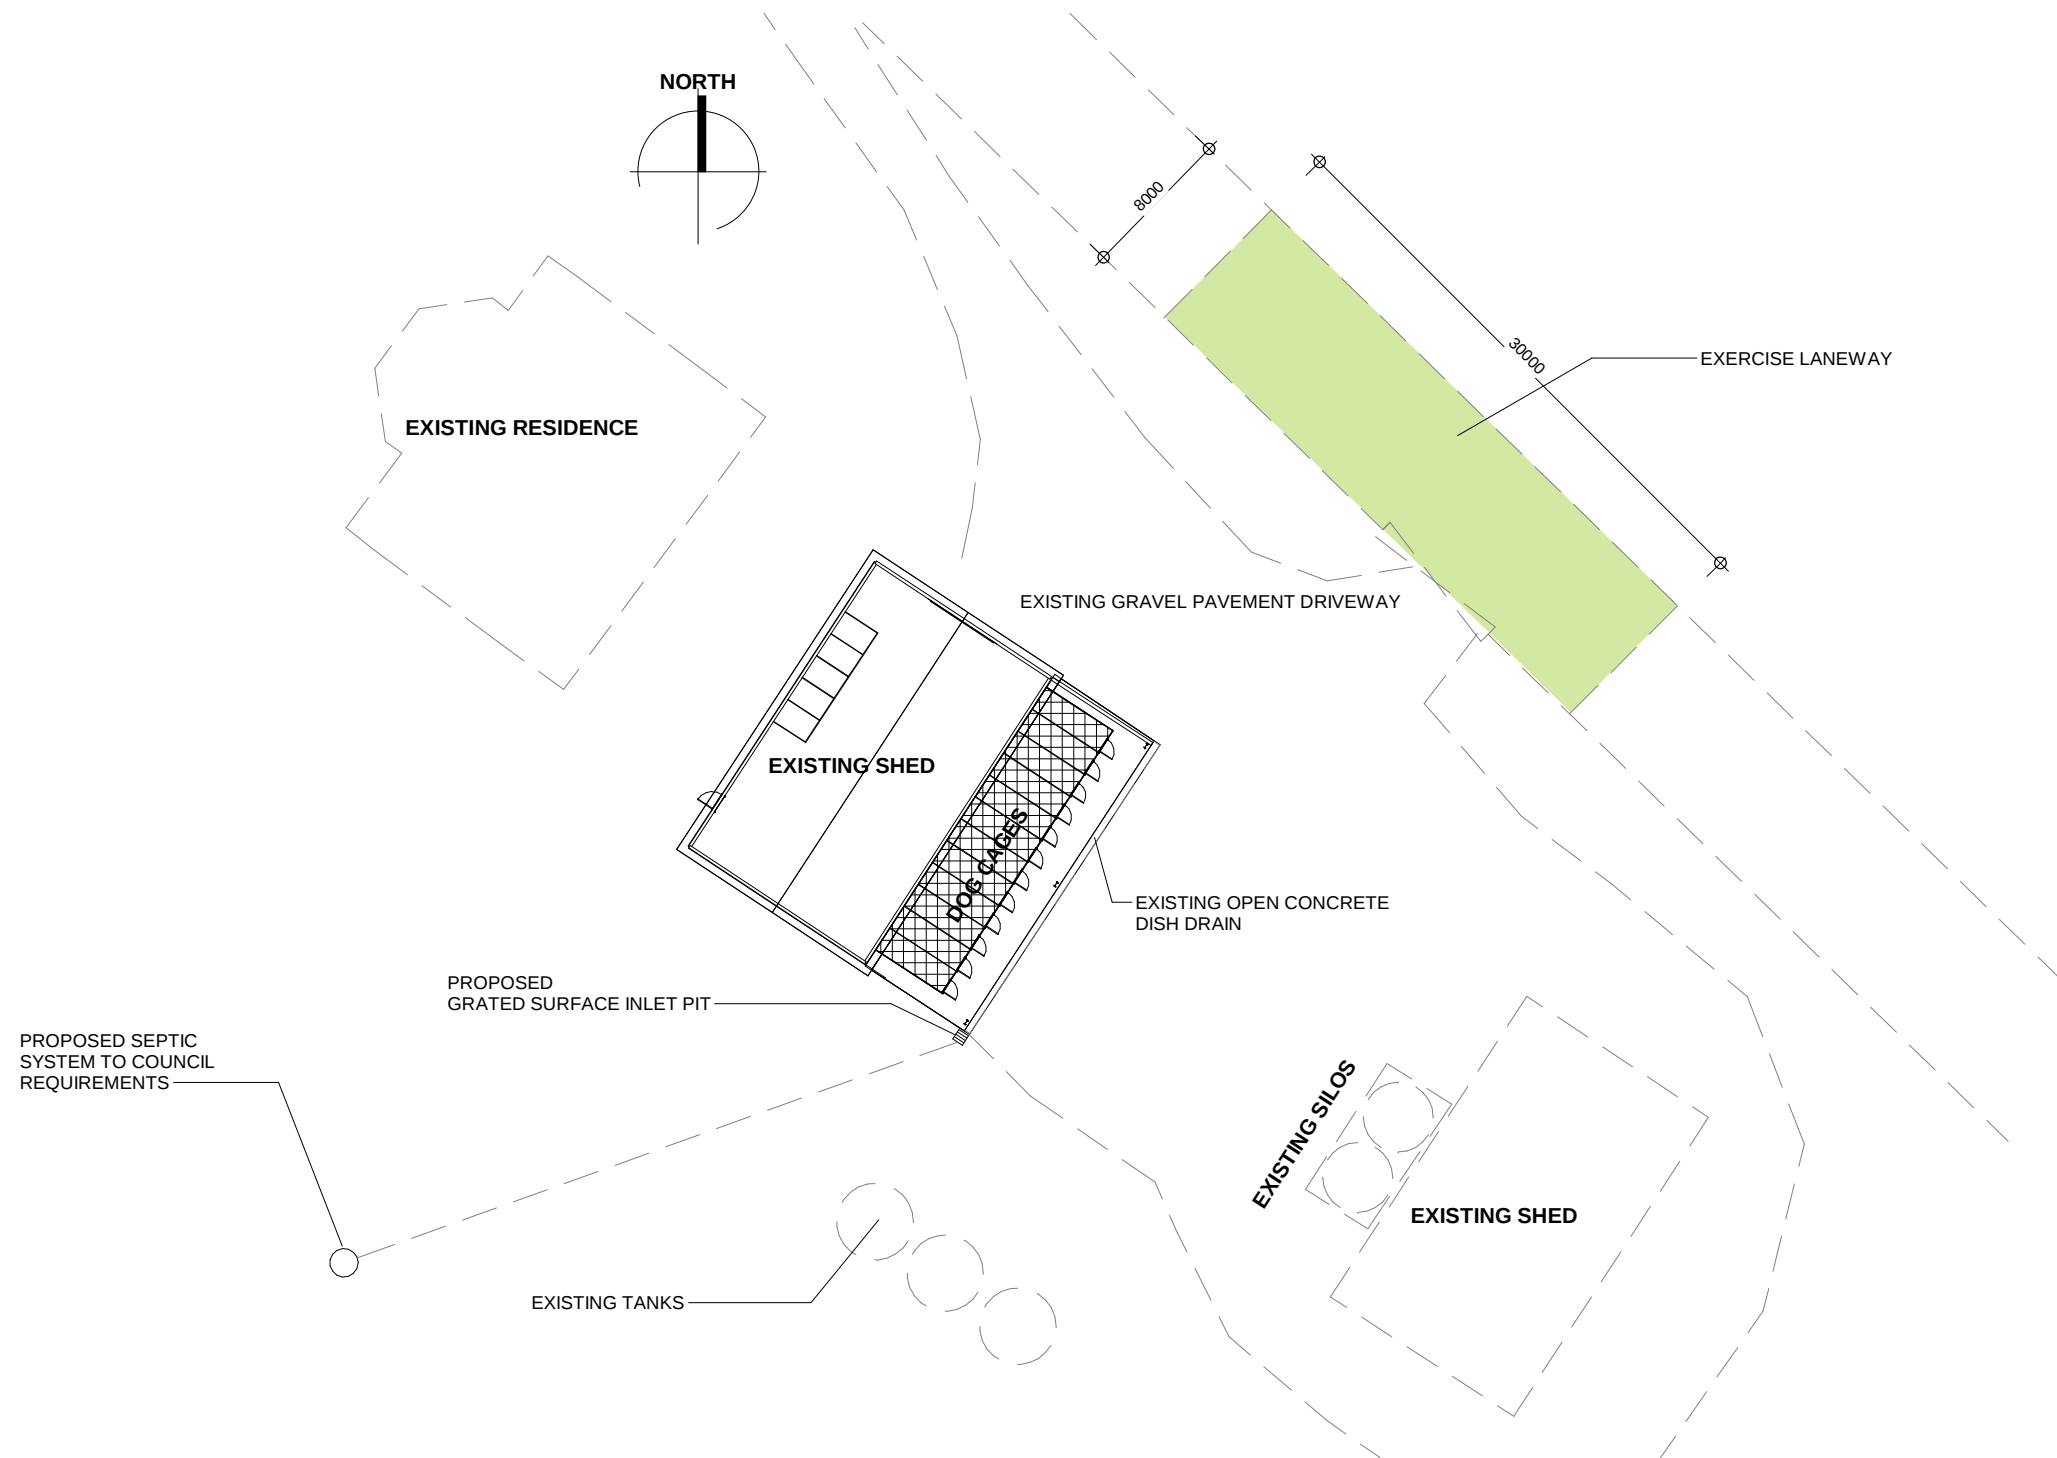

SITE PLAN

1 : 400



WARRICK MORLEY
DRAFTING SERVICES

A | "Greenwood" Bimbi NSW 2810 M | 0423 380 735 E | warrick@wmdrafting.com

DOG KENNEL FACILITY
251 RHODES ROAD, YOUNG
MRS L HAMMOND

COPYRIGHT No part of this drawing, information or data documented maybe copied or reproduced without prior permission from Warrick Morley Drafting Services.

SCALE 1 : 400



DATE 11/01/2021
DRAWN W.M.
DESIGNED W.M.

REVISION **DESCRIPTION**
1 PRELIMINARY ISSUE

DATE
11.01.2021

PROJECT No.
W21001

SHEET
A002

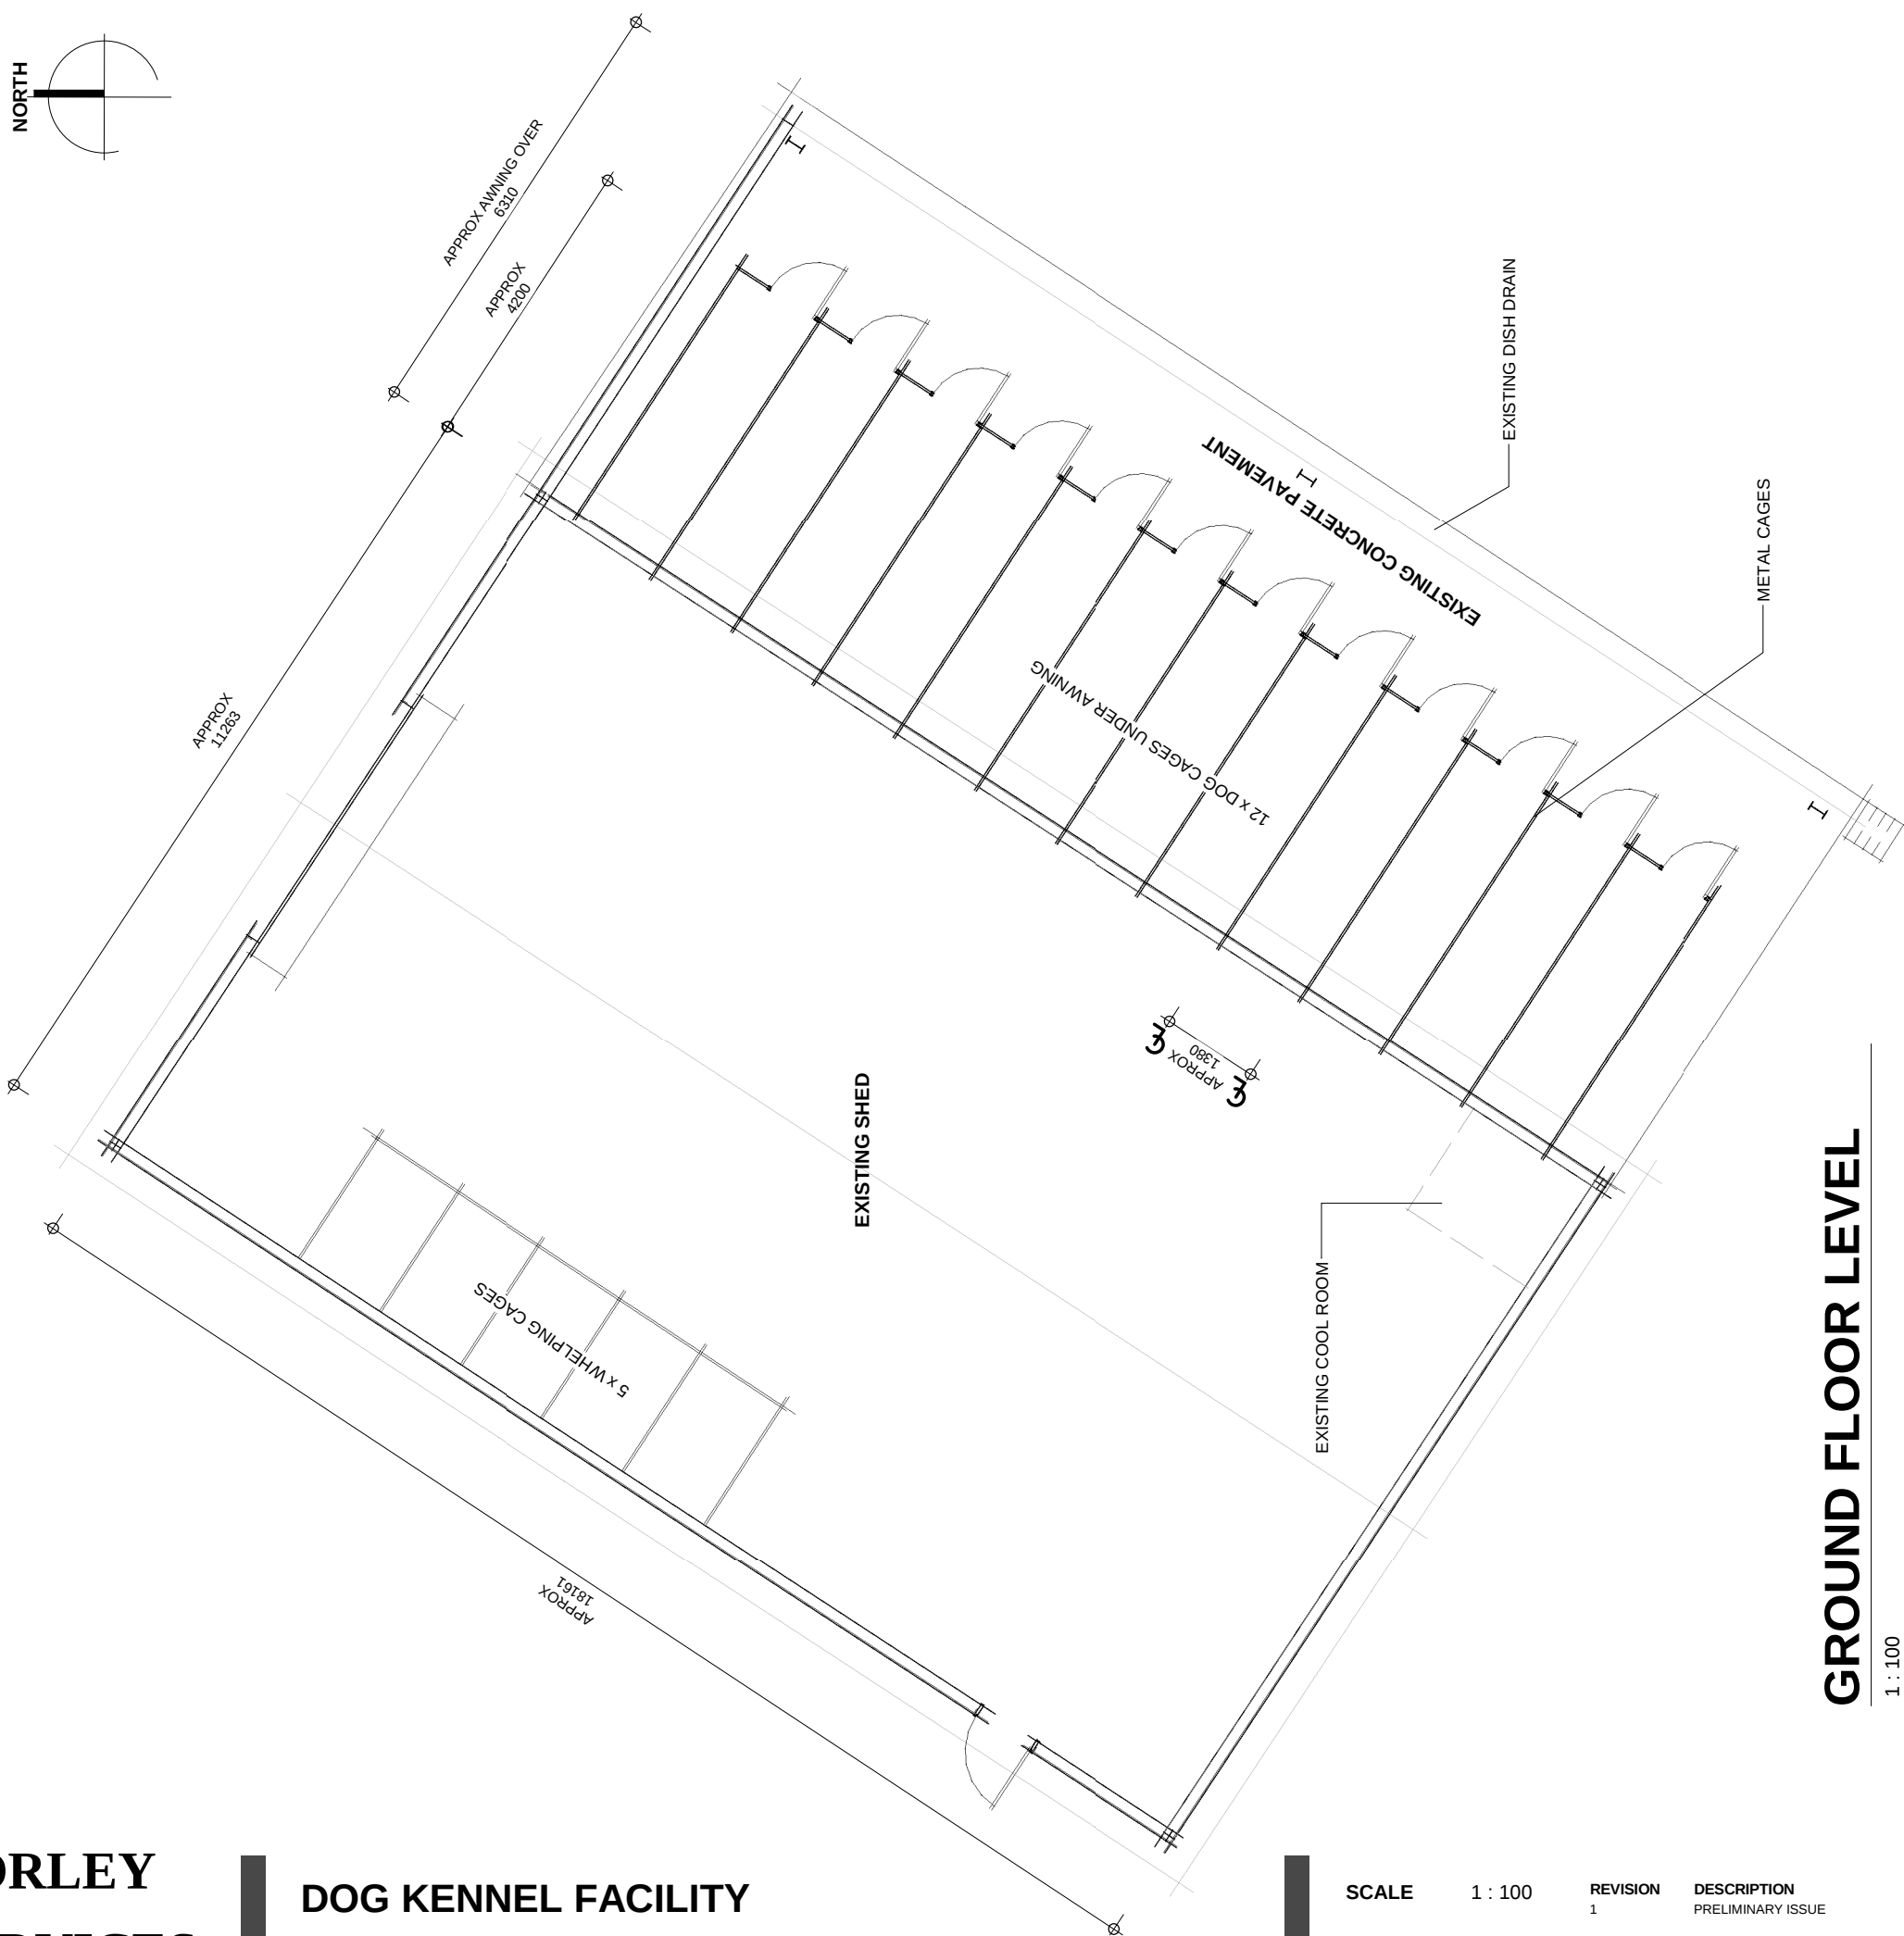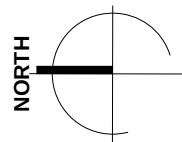

GROUND FLOOR LEVEL

1 : 100



**WARRICK MORLEY
DRAFTING SERVICES**

A | 'Greenwood' Bimbi NSW 2810

M | 0423 380 735

E | warrick@wmdrafting.com

DOG KENNEL FACILITY
251 RHODES ROAD, YOUNG
MRS L HAMMOND


COPYRIGHT No part of this drawing, information or data documented maybe copied or reproduced without prior permission from Warrick Morley Drafting Services.

SCALE 1 : 100
DATE 11/01/2021
DRAWN W.M.
DESIGNED L.H.

REVISION 1
DESCRIPTION PRELIMINARY ISSUE


DATE 11.01.2021

PROJECT No.
W21001
SHEET
A003

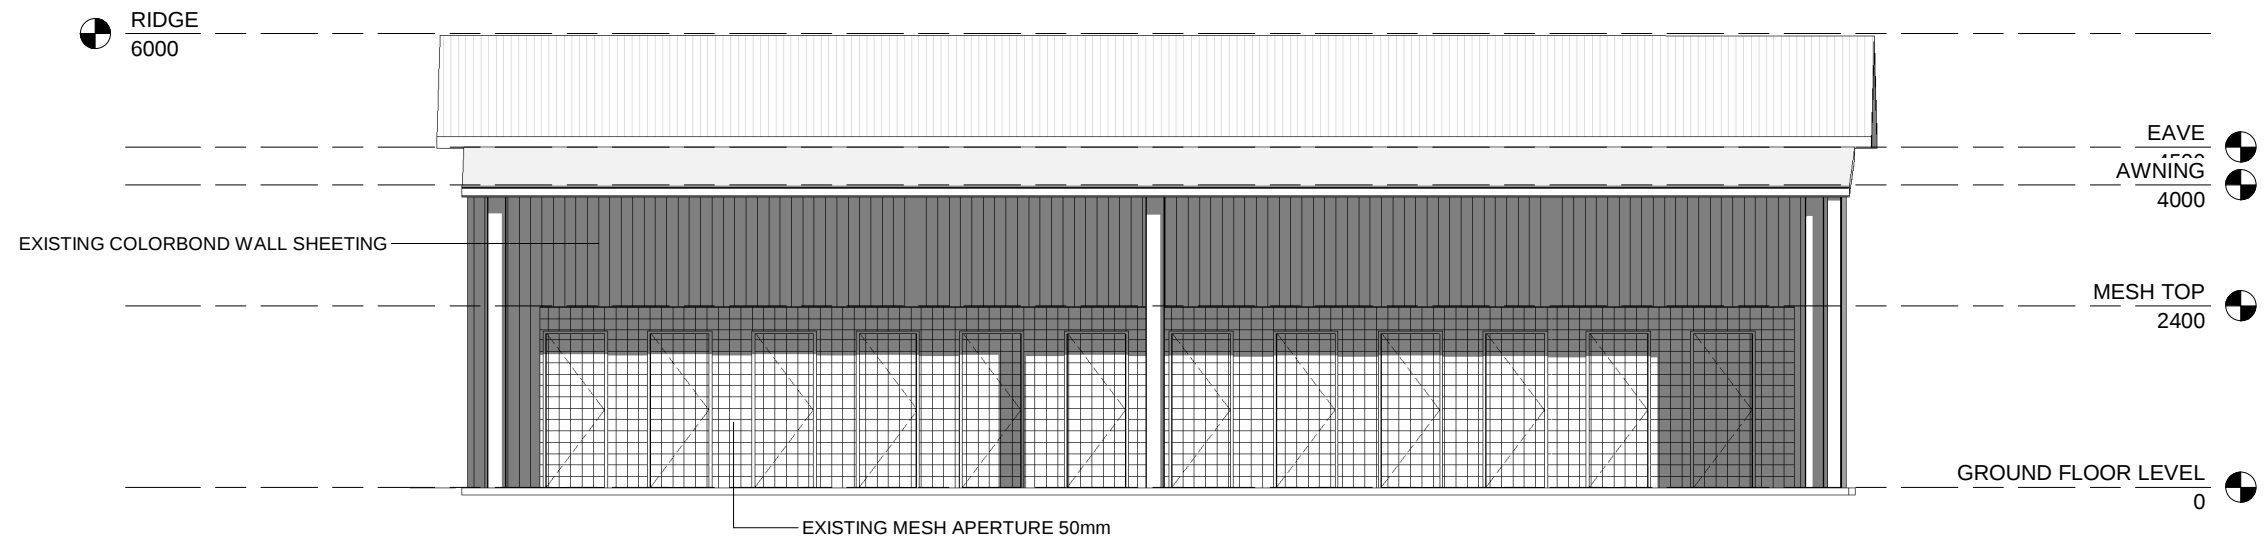

EAST ELEVATION

1 : 100

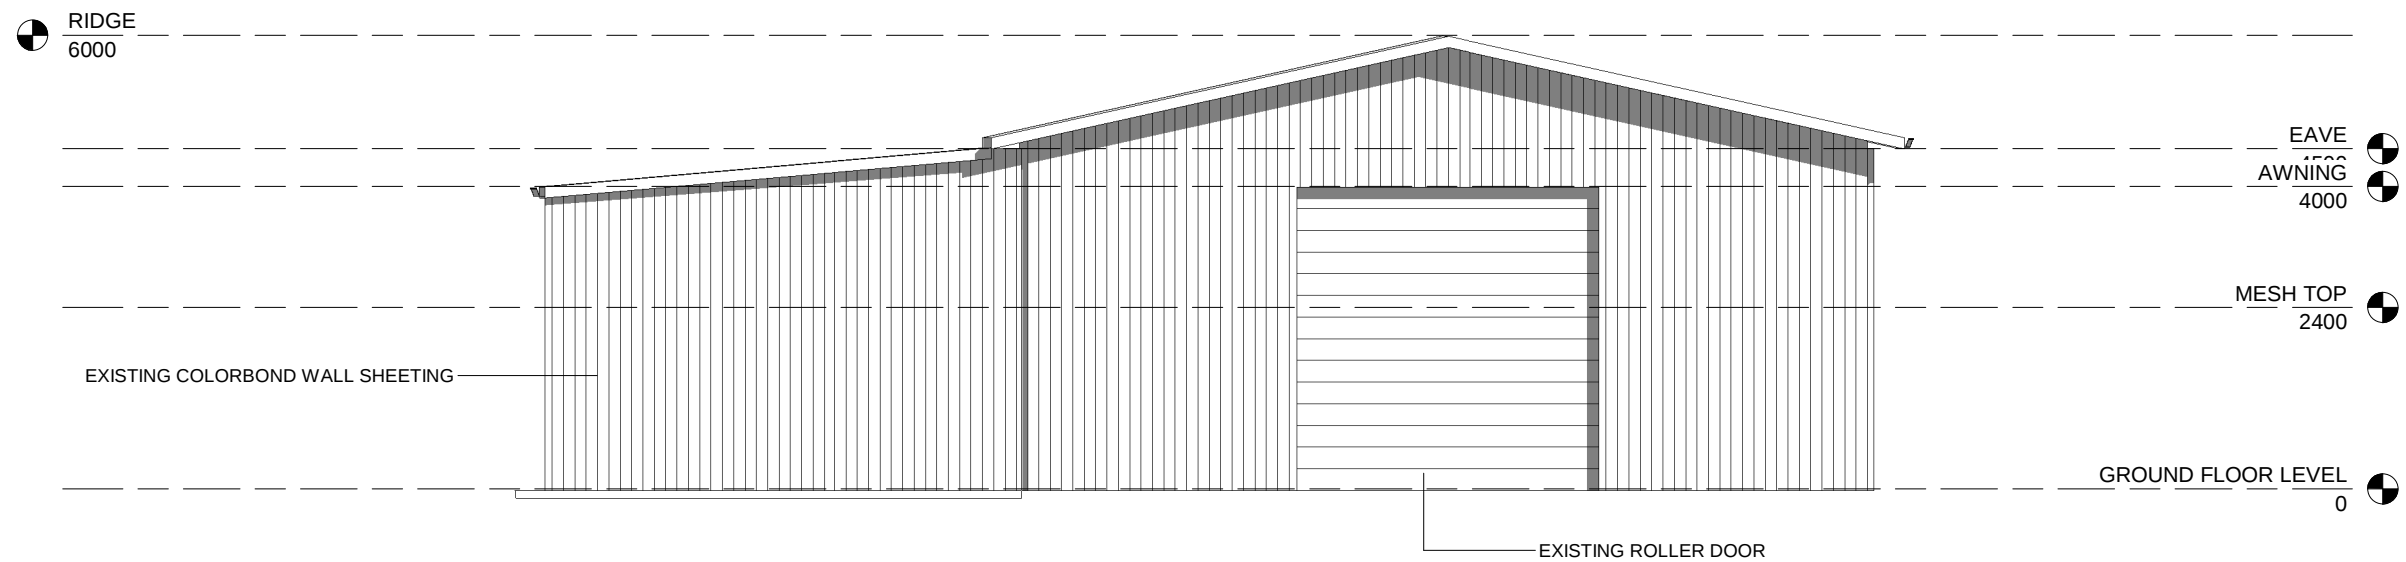

NORTH ELEVATION

1 : 100



**WARRICK MORLEY
DRAFTING SERVICES**

A | "Greenwood" Bimbi NSW 2810

M | 0423 380 735

E | warrick@wmdrafting.com

DOG KENNEL FACILITY
251 RHODES ROAD, YOUNG
MRS L HAMMOND

COPYRIGHT No part of this drawing, information or data documented maybe copied or reproduced without prior permission from Warrick Morley Drafting Services.

SCALE 1 : 100


DATE 11/01/2021
DRAWN W.M.
DESIGNED L.H.

REVISION 1
DESCRIPTION PRELIMINARY ISSUE

DATE 11.01.2021


PROJECT No.
W21001

SHEET
A004

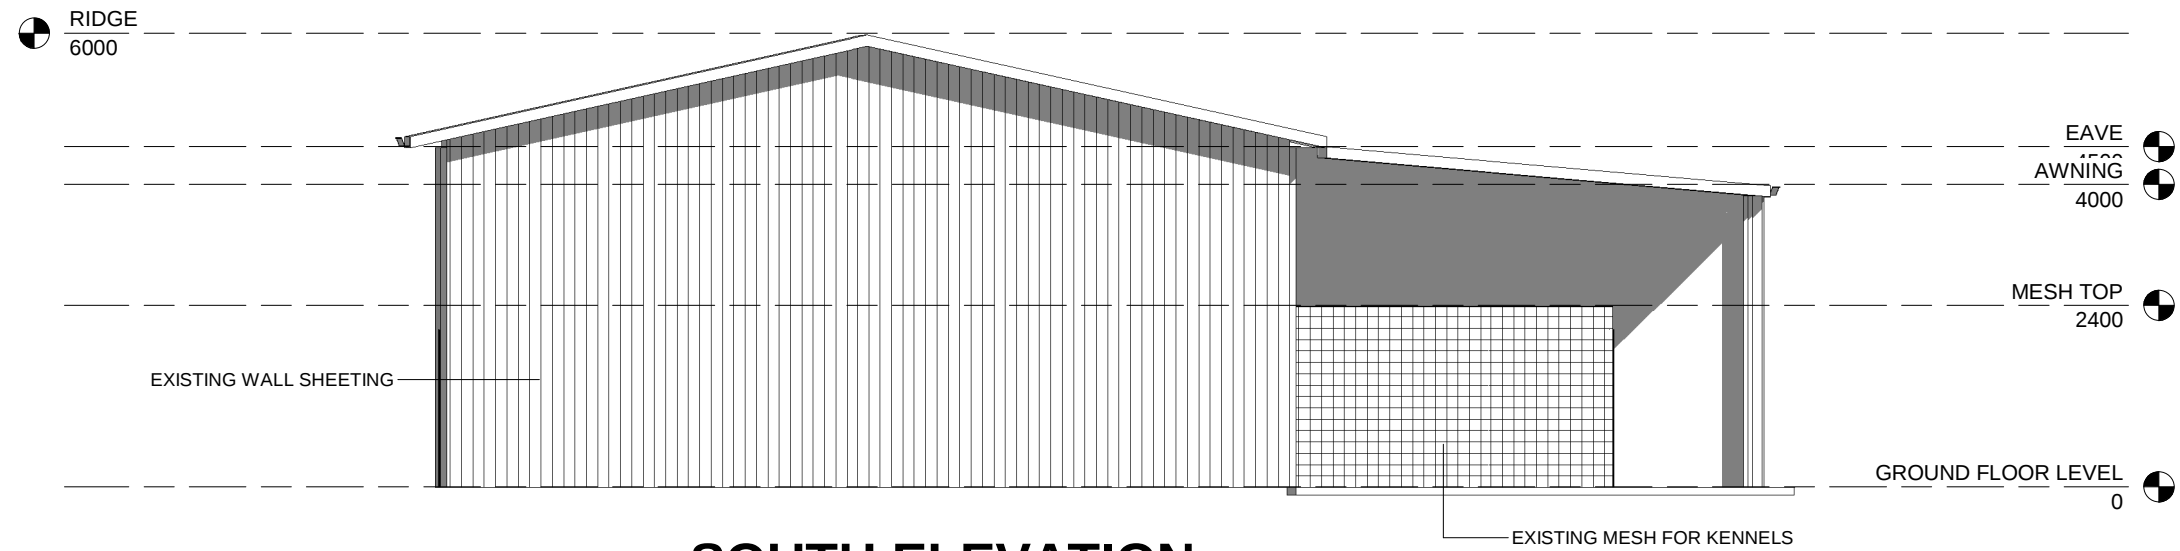

SOUTH ELEVATION

1 : 100

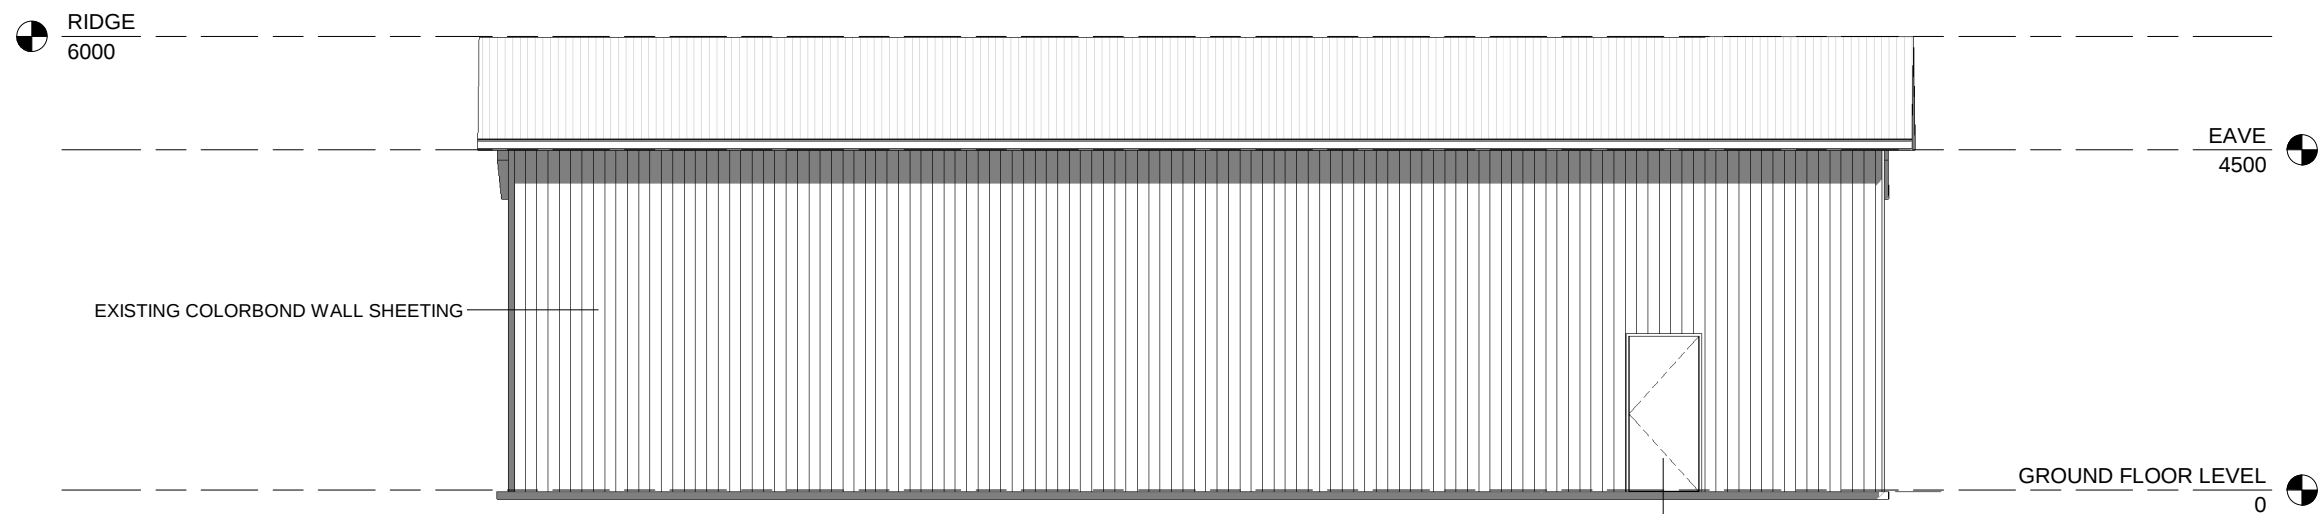

WEST ELEVATION

1 : 100



WARRICK MORLEY
DRAFTING SERVICES

A | "Greenwood" Bimbi NSW 2810

M | 0423 380 735

E | warrick@wmdrafting.com

DOG KENNEL FACILITY
 251 RHODES ROAD, YOUNG
 MRS L HAMMOND


COPYRIGHT No part of this drawing, information or data documented maybe copied or reproduced without prior permission from Warrick Morley Drafting Services.

SCALE	1 : 100	REVISION	1	DESCRIPTION	PRELIMINARY ISSUE
DATE	11/01/2021				
DRAWN	W.M.				
DESIGNED	L.H				

DATE
11.01.2021

PROJECT No.
W21001

SHEET
A005

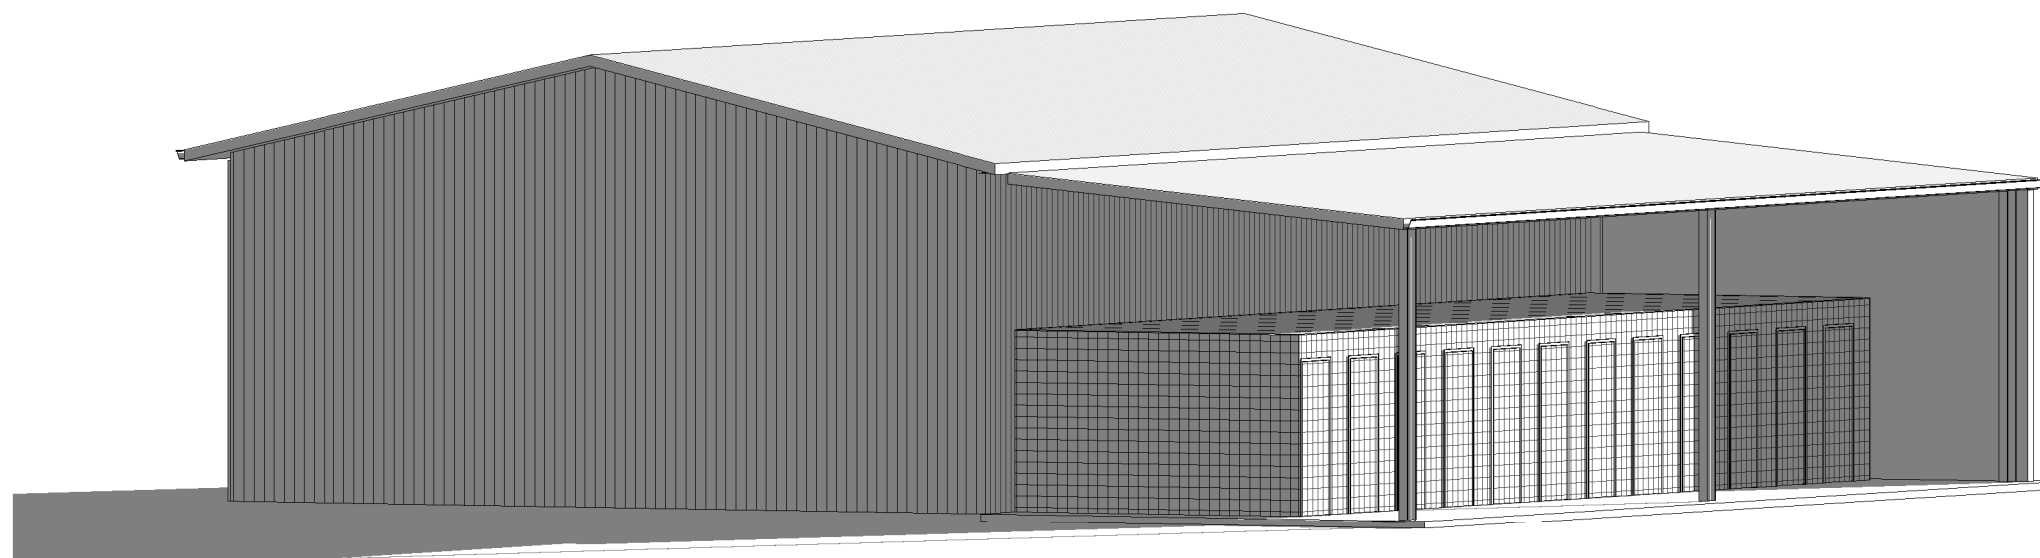

PERSPECTIVE 1



**WARRICK MORLEY
DRAFTING SERVICES**

A | "Greenwood" Bimbi NSW 2810

M | 0423 380 735

E | warrick@wmdrafting.com

DOG KENNEL FACILITY

251 RHODES ROAD, YOUNG

MRS L HAMMOND

COPYRIGHT No part of this drawing, information or data documented maybe copied or reproduced without prior permission from Warrick Morley Drafting Services.

SCALE

DATE 11/01/2021
DRAWN W.M.
DESIGNED L.H

REVISION
1

DESCRIPTION
PRELIMINARY ISSUE

DATE
11.01.2021

PROJECT No.
W21001

SHEET
A06