



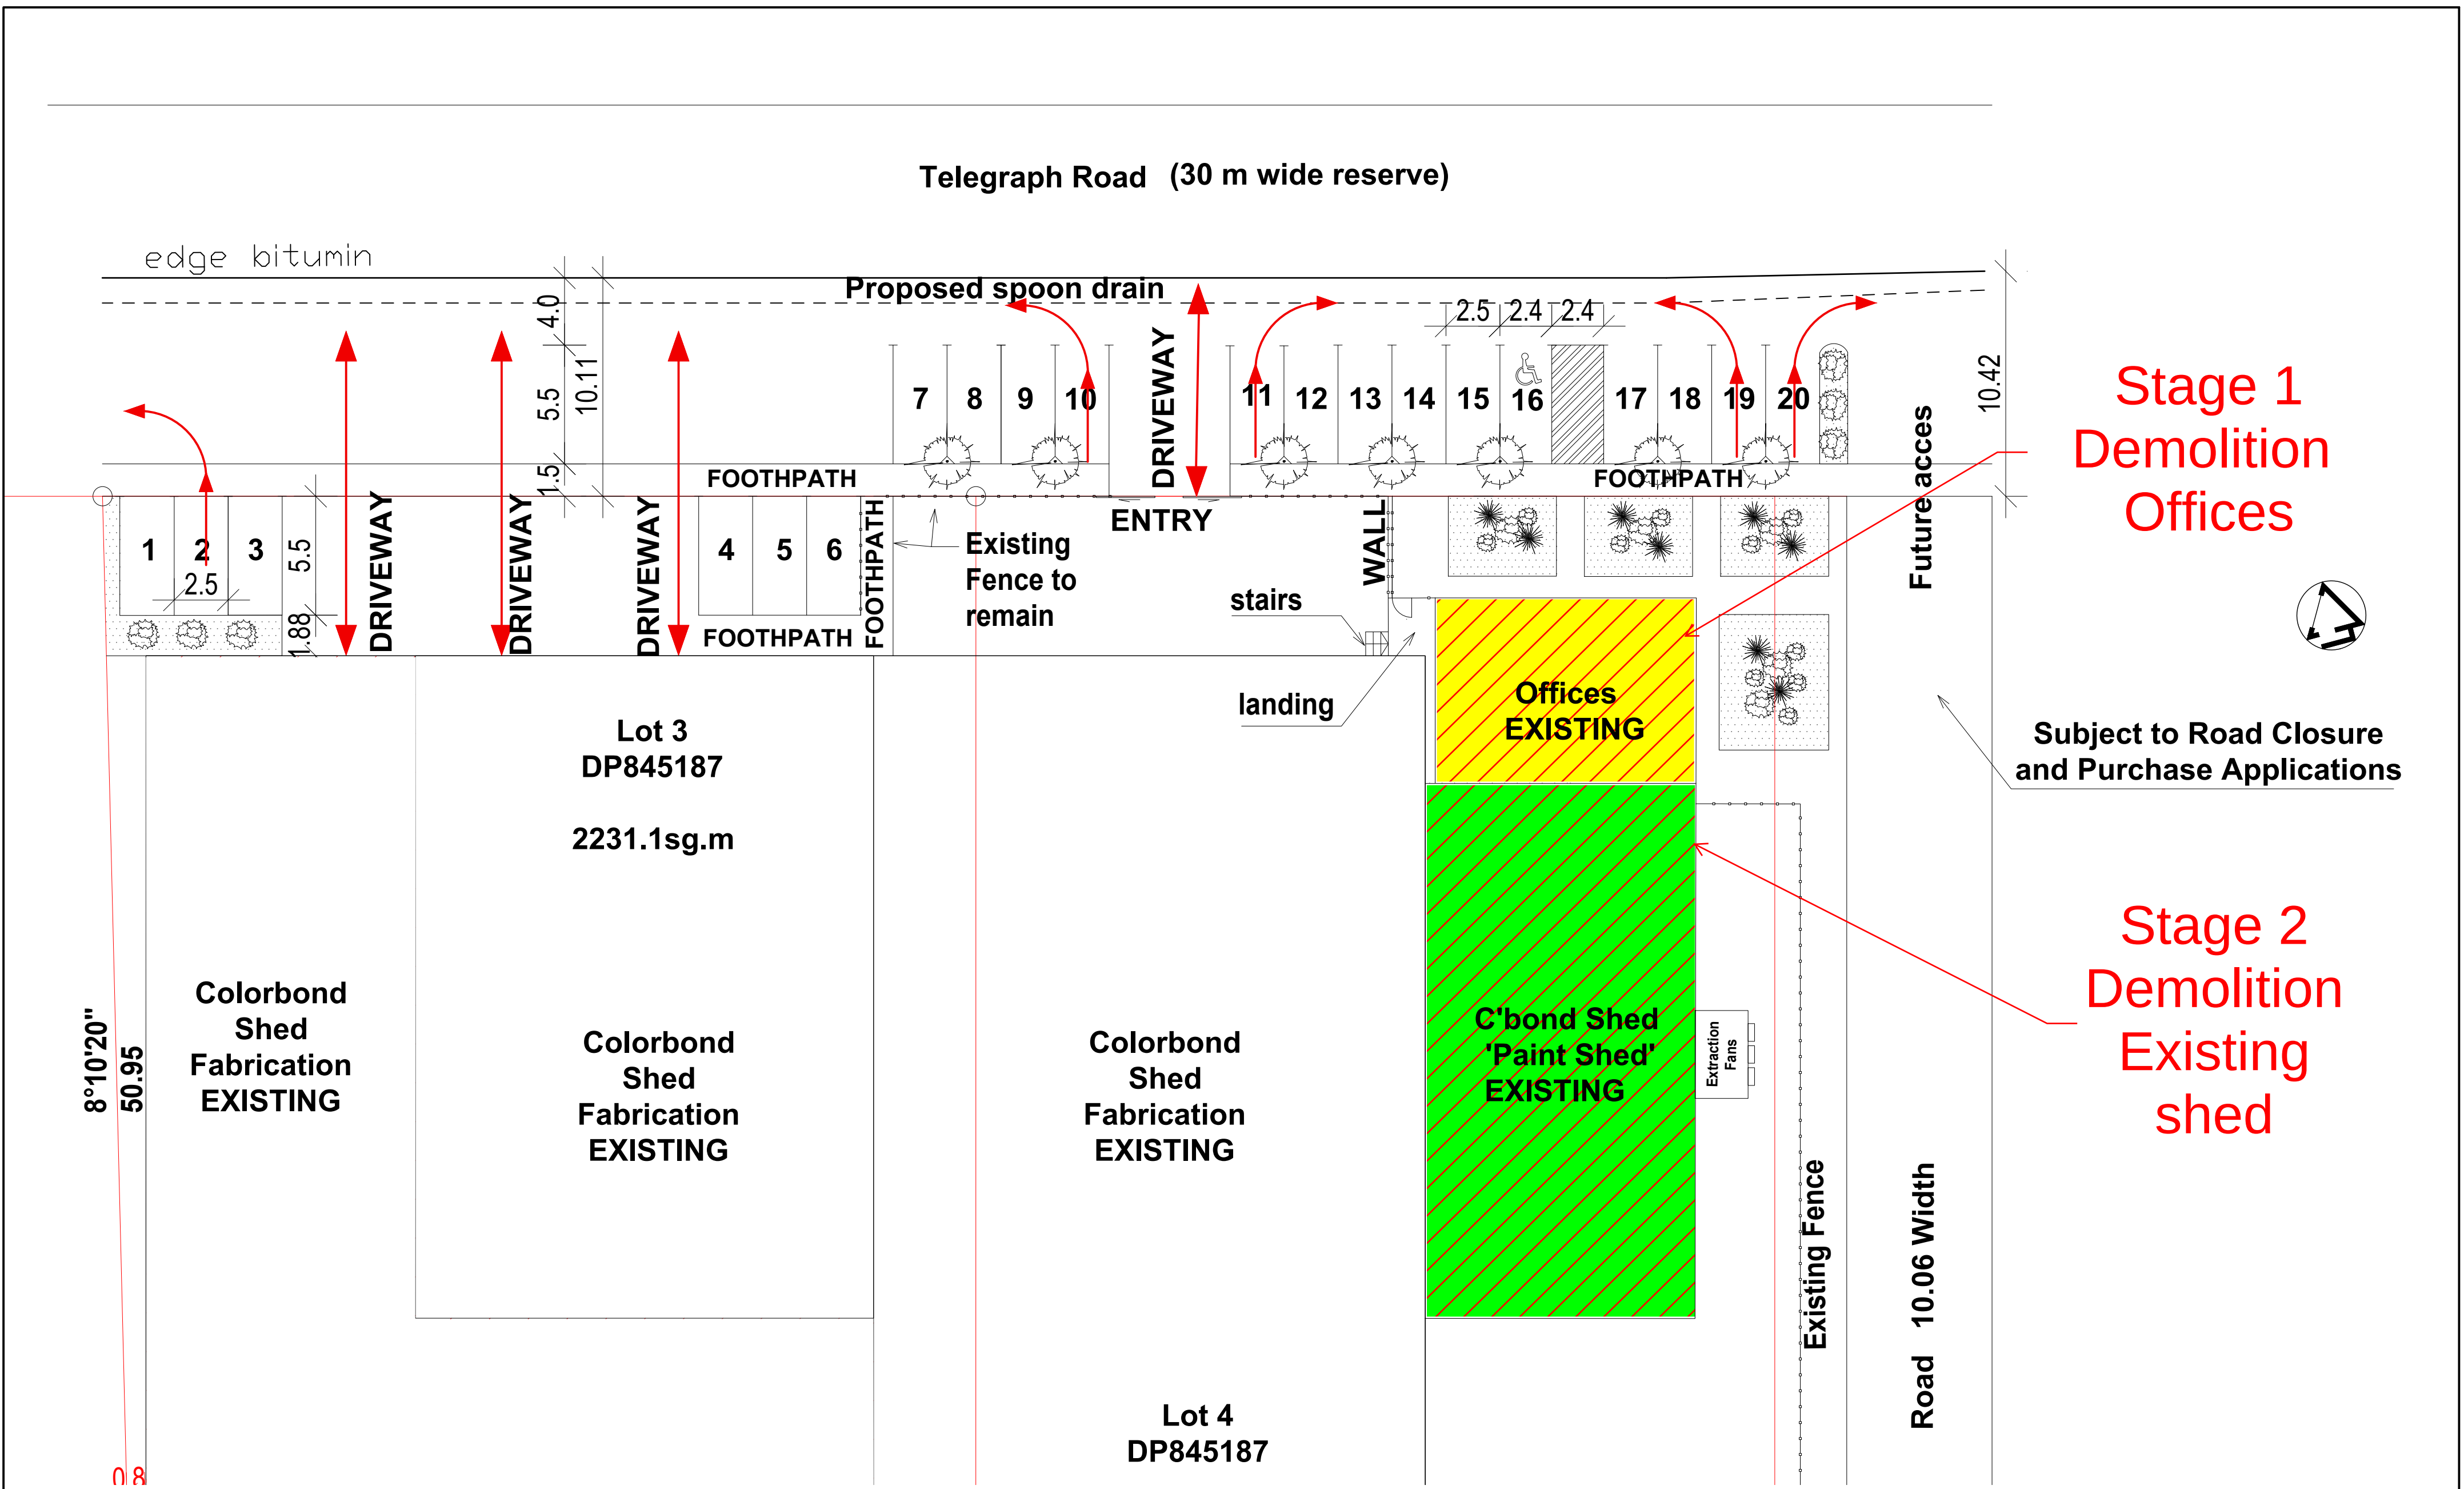

Stage 1
Demolition
Offices

Subject to Road Closure
and Purchase Applications

Stage 2
Demolition
Existing
shed

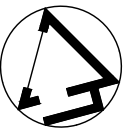

ISSUE	DATE	REASON FOR REVISION	Client: APOLLO FABRICATION GROUP Pty Ltd		Job Number:		©
1	15.01.2019	CORRECTIONS	Project: Stage 3 -10 -12 Telegraph road, Young		No. in Set: 4a	Sheet No.: A.2	
			Drawing: SITE PLAN- Demolition plan		Scale: 1:200	Revision No.:	
					Date: 03.10.2018	Revision Date:	
					Drawn: M.C		
UNICAD UNIQUE CAD EXPERIENCE			A2				