
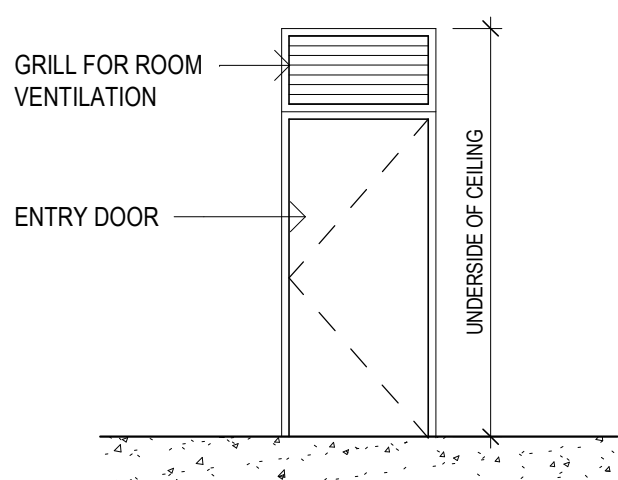
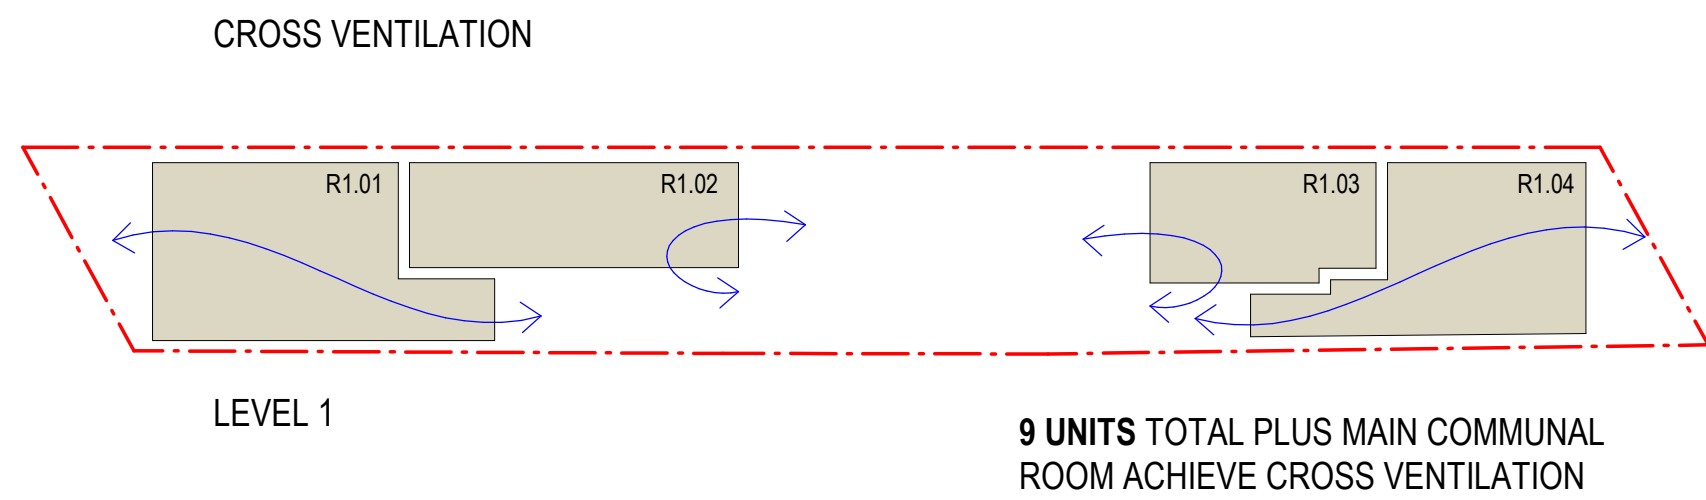


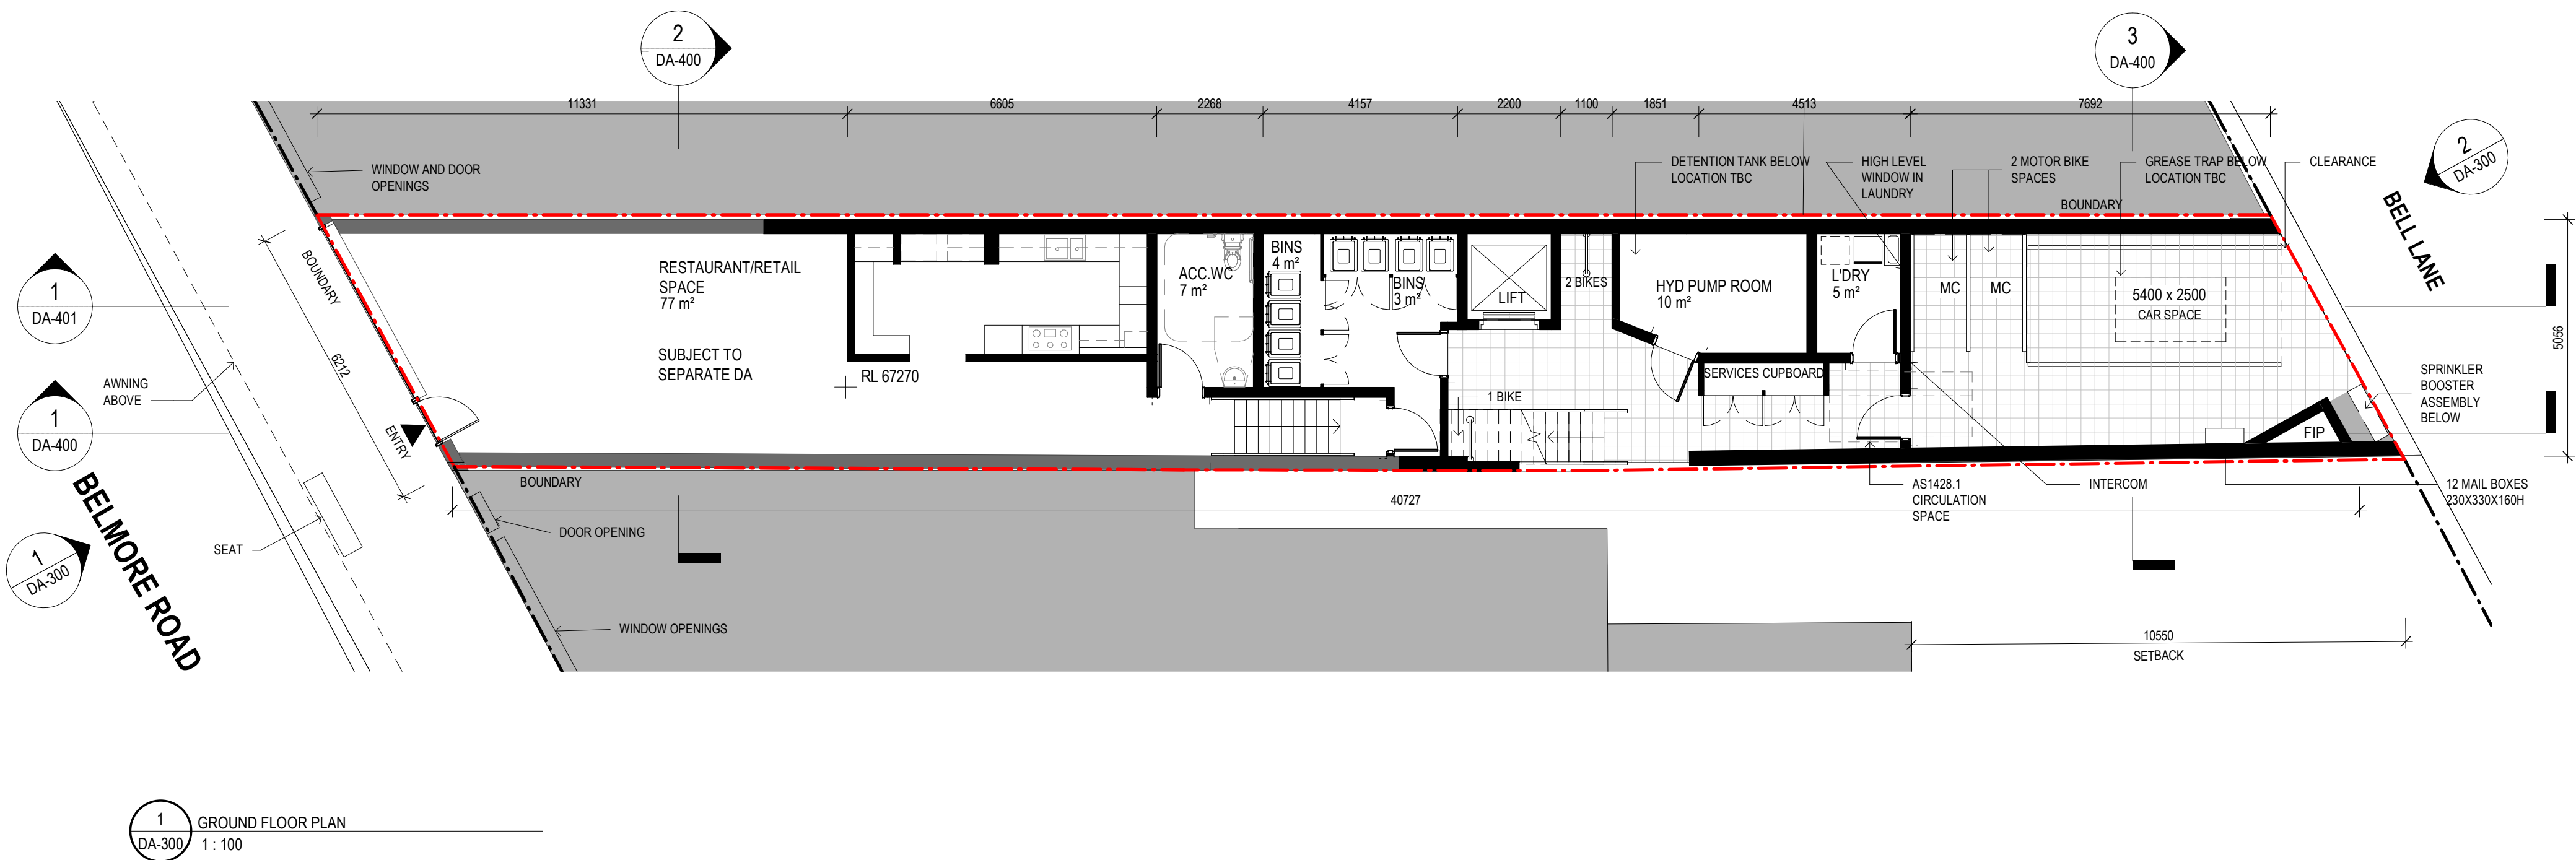

4 TYPICAL ENTRY DOOR ELEVATION FOR UNITS WITH CROSS VENTILATION
1: 50

ROOM AREAS	
NAME	AREA
LEVEL 01	
DOUBLE ROOM	24 m ²
SINGLE ROOM (A)	18 m ²
DOUBLE ROOM	21 m ²
SINGLE ROOM	12 m ²
LEVEL 02	
DOUBLE ROOM	21 m ²
SINGLE ROOM	12 m ²
LEVEL 02 FRONT	
DOUBLE ROOM	17 m ²
LEVEL 03	
DOUBLE ROOM	20 m ²
SINGLE ROOM	12 m ²
TOTAL: 9	158 m ²

NOTE:


- ALL ROOMS INCLUDE A KITCHENETTE WITH SINK, MICROWAVE AND REFRIGERATOR
- ROOM AREAS EXCLUDE KITCHENS AND BATHROOMS

(A) ACCESSIBLE ROOM



WALL LEGEND

- EXISTING STRUCTURE TO BE RETAINED
- NEW STRUCTURE

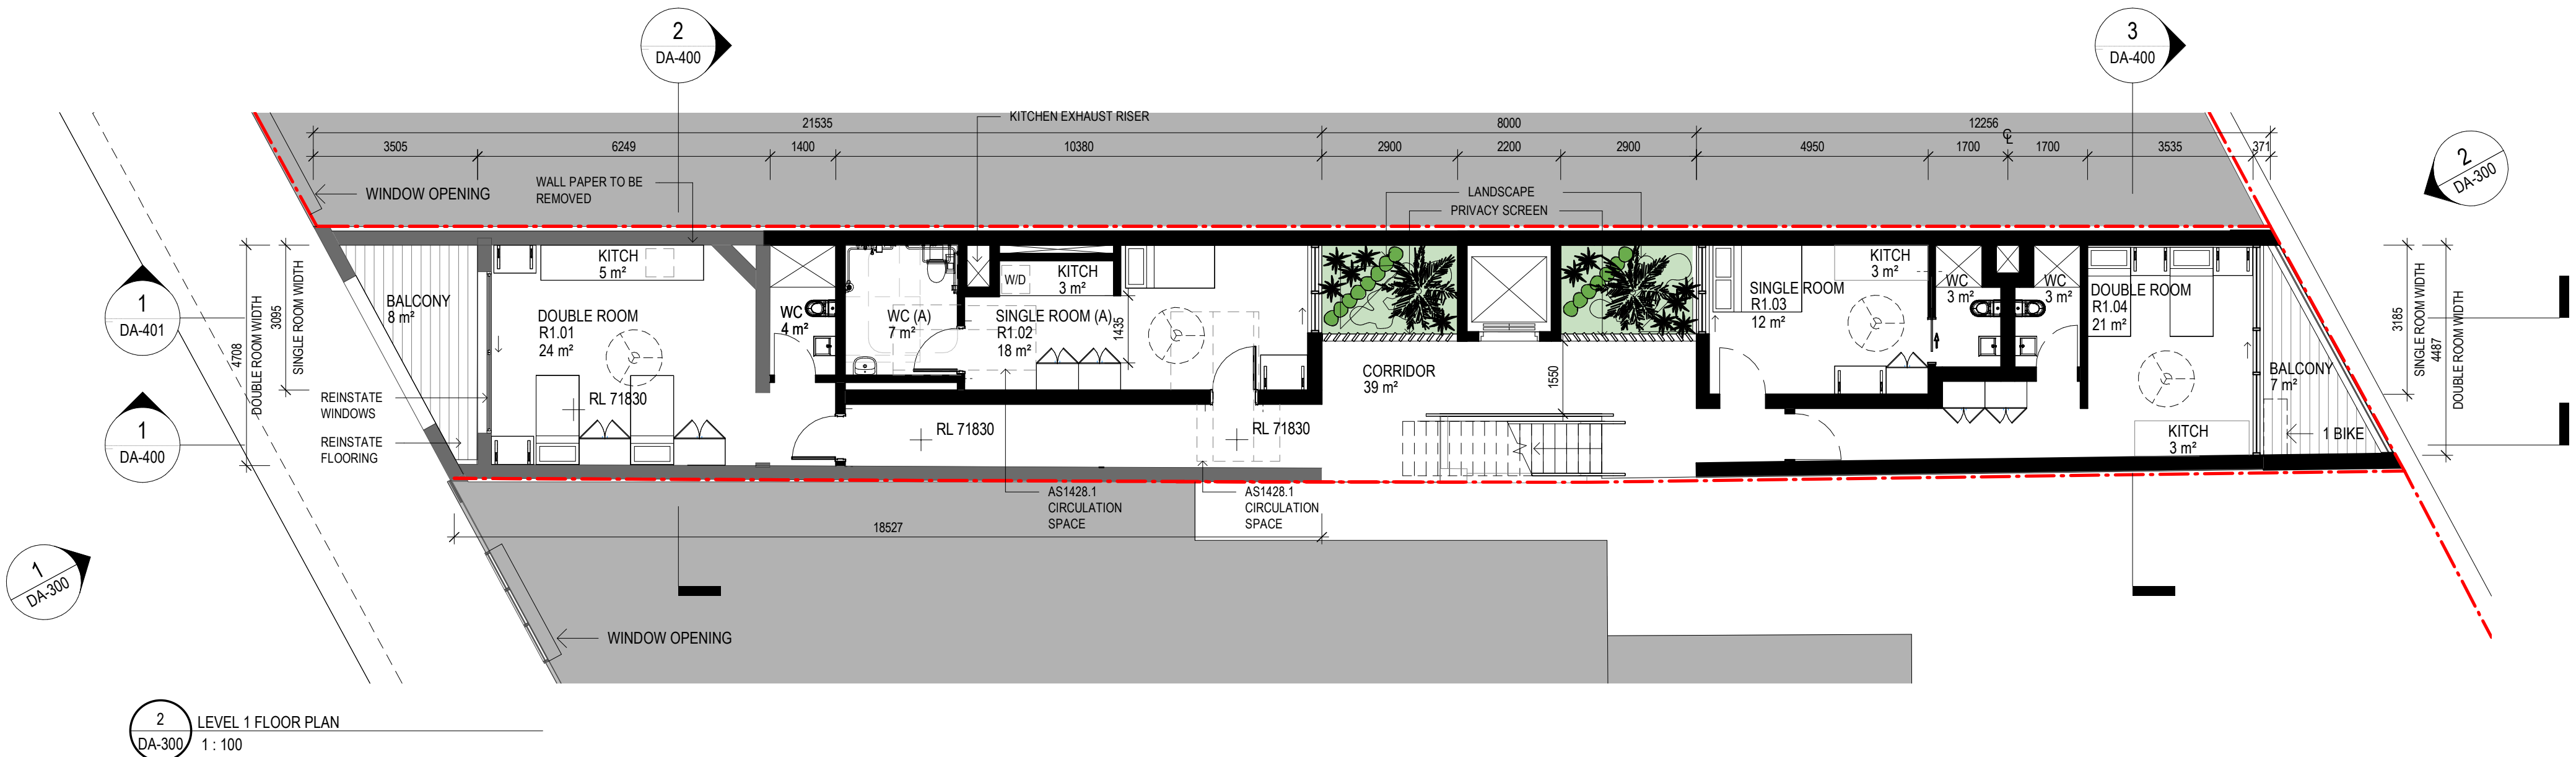

AMENDMENTS			
ISSUE	DESCRIPTION	APPROVED	DATE
1	ISSUED FOR DA	MR	04/08/20
2	FOR INFORMATION	LY	20/06/21
3	FOR INFORMATION	SC	06/07/21
4	FOR INFORMATION	SC	23/07/21

50mm on original

THIS DRAWING ISSUE HAS BEEN REVIEWED FOR

DA

APPROVED BY: GA CHECKED BY: MR

CONCEPTS AND INFORMATION CONTAINED IN THIS DRAWING ARE COPYRIGHT AND MAY NOT BE REPRODUCED IN WHOLE OR PART OR BY ANY MEDIUM, WITHOUT THE WRITTEN PERMISSION OF JACKSON TEECE. DO NOT SCALE THIS DRAWING. USE DIMENSIONS ONLY. VERIFY ALL PROJECT DIMENSIONS BEFORE COMMENCING ON-SITE WORK OR OFF-SITE FABRICATION. NOTIFY JACKSON TEECE OF ANY DISCREPANCIES AND SEEK INSTRUCTIONS.

Date generated: 23/07/2021 7:04:22 PM C:\REVIT_LOCAL\2017073-JT-0-SHT-AR_-18 option2 (Recovery)_scorda@jacksonteece.com.rvt

CLIENT ALAN LEE		PROJECT 23 BELMORE ROAD RANDWICK	
ALTERNATIVE FLOOR PLANS LG - L01		Lot 1, Pier 8-9, 23 Hickson Road Walsh Bay New South Wales 2000 Australia T 61 2 9290 2722 F 61 2 9290 1150 E sydney@jacksonteece.com Jackson Teece Chesterman Willis Pty Ltd Trading as Jackson Teece ABN 15 083 837 290 Nominated Architects: Damian Barker (8192), John Gov (6790), Daniel Hudson (8315)	
DATE 16/10/17	SCALE @ A1 As indicated	DRAWN SC	ISSUE 4
PROJECT No. 2017073	DISC. A	DRAWING No. DA-100	JACKSON TEECE