

NEW GENERATION BOARDING HOUSE

21-22 BURNHAM CLOSE
THORNTON NSW
ZOE MAY PTY LTD

Plan Changes from 23/11/20 to date, without prejudice:

- Removed two second story boarding rooms and reconfigured upper floor access.
- Reduced available car spaces in the covered parking area.
- Additional accessible car space added to front carpark.
- Removed pond/water feature from the eastern end of development.
- Reconfigured external waste storage area and added optional waste storage area to the covered car park.
- Updated plans to match BCA & Bushfire Report requirements (e.g. door swings & water hydrant booster)
- Add BASIX commitments.
- Show typical room solar access Northern and Southern aspect
- Add additional shadow diagrams.
- Add tree protection zones to Site Analysis Plan.
- Move the first floor of the south western end of the building towards Burnham Close to increase the setback to the boarding room wall at that end to 5m.
- Redesign south western end of building to maintain solar access to the kitchen window of the neighbouring dwelling No. 20 Burnham Close, including:
 - Removing boarding rooms
 - Addition of communal roof space
 - Add shadow comparison to show solar access is maintained
- Relocate the communal living area and boarding room 26.
- Add utility room to car park.
- Reconfigure Car Parking due to design changes to include a total of 30 car parking spaces and 7 motorcycle spaces, consisting of:
 - 2 x Accessible Car Parking Spaces
 - 1 x Manager Car Space
 - 1 x Small Car Parking Spaces
 - 3 x Visitor Car parking Spaces
 - 1 x Electric Car Charging Car Space
 - 22 x Other Car Spaces
 - 7 x motorcycle Spaces
- Move the accessible car parking spaces to maintain minimal impact to TPZ of tree 2 and tree 3.
- Relocate additional waste storage area.
- Relocate and extend the external waste storage enclosure.
- Reduce waste by (as a result of reduced number of boarding rooms)
 - 3 x Red Bins
 - 3 x Yellow Bins
 - 1 x Green Bin
- Add retaining wall to accessible car park area due to retention of tree 2 and tree 3.
- Relocate mailboxes to reduce impact on retained trees and maintain pedestrian access.
- Add fixed angled louvred screens to selected balconies to improve visual privacy to neighbouring residence.
- Add external stair to west end of building.
- Move mailboxes 1200mm further off boundary.
- Add concrete path to waste storage and clothesline.
- Add 1m deep planter box to first floor at south western end of building.
- Add proposed fence specification note to page 23.

Sheet Index		
Page	Layout	Orientation
01	TITLE PAGE	A3 (L) long
02	PERSPECTIVES	A3 (L) long
03	SITE ANALYSIS	A3 (P)
04	SITE PLAN ~ CARPARK PLAN	A3 (P)
05	FIRST FLOOR PLAN	A3 (P) Long
06	SECOND FLOOR PLAN	A3 (P) Long
07	TYPICAL ROOM PLAN	A3 (P)
08	ROOM PERSPECTIVES	A3 (P)
09	ELEVATIONS I	A3 (L) long
10	ELEVATIONS II	A3 (L) long
11	SECTIONS	A3 (L) long
12	EARTHWORKS	A3 (P)
13	SHADOW DIAGRAM I	A3 (L) long
14	SHADOW DIAGRAM II	A3 (P)
15	SHADOW DIAGRAM III	A3 (P)
16	SOLAR ACCESS - NORTHERN ASPECT	A3 (L) long
17	SOLAR ACCESS - SOUTHERN ASPECT	A3 (L) long
18	SHADOW COMPARISON I	A3 (P)
19	SHADOW COMPARISON II	A3 (P)
20	SHADOW COMPARISON III	A3 (P)
21	DRIVEWAY PLAN	A3 (P)
22	LOT CONSOLIDATION PLAN	A3 (P)
23	COLOURS AND FINISHES	A3 (P)
24	BASIX	A3 (P)



Association of Building Sustainability Assessors



PROFESSIONAL

PO Box 138
Cessnock NSW 2325
P 02 4991 1855
F 02 4991 1850
info@sheerdesigns.com.au
www.sheerdesigns.com.au
ABN 71 257 223 323

Written dimensions to take preference over scale

DATE	ISSUE	ISSUED FOR	DRAWN
09.11.20	J	ADDITIONAL ROOM	NW
13.11.20	J	RFI	NW
23.11.20	K	REVISED RFI	NW
25.03.21	L	INFO ACCESSIBLE CAR SPACE	NW
30.08.21	M	FOR REVIEW	NW
13.09.21	N	ADD REVISED BASIX	NW
28.09.21	O	ADDITIONAL BIN STORAGE	NW
07.10.21	P	REVISE SHADOW DIAGRAMS	NW
21.10.21	Q	ADDITIONAL SHADOW DIAGRAMS	NW
04.11.21	R	ADD SERVICE AREA LINE & AMEND MANAGERS DOOR	NW
18.11.21	S	MAJOR DESIGN AMENDMENTS	NW
19.11.21	T	ISSUE FOR CONSULTANTS	NW
23.11.21	U	ADD STAIR TO WEST	NW
25.11.21	V	AMEND CAR PARKING & MAILBOX LOCATION	NW
06.12.21	W	MINOR NOTATION AMENDMENTS	NW
07.12.21	X	REMOVE BR FROM SOUTH END	NW

Lot 11 &12 #21 & 22 Burnham Close,
Thornton DP 246016

CLIENT: ZOE MAY PTY LTD

SCALE: 1:0.83
DATE: 8/12/2021
DRAWN: Karen
SHEET No:
1 OF 24
JOB NUMBER

SD21BURN ©

planning and drafting solutions

sheer designs

S:\Clients\2017\SD21BURN\SD21BURN 20211207.pln



BURNHAM CLOSE PERSPECTIVE



TAYLOR AVENUE PERSPECTIVE

PERSPECTIVES



ABSA
Association of Building
Sustainability Assessors



GreenSmart
PROFESSIONAL

PO Box 138
Cessnock NSW 2325
P 02 4991 1855
F 02 4991 1850
info@sheerdesigns.com.au
www.sheerdesigns.com.au
ABN 71 257 223 323

Written dimensions to take preference over scale

DATE	ISSUE	ISSUED FOR	DRAWN
09.11.20	I	ADDITIONAL ROOM	NW
13.11.20	J	RFI	NW
23.11.20	K	REVISED RFI	NW
25.03.21	L	INFO ACCESSIBLE CAR SPACE	NW
30.08.21	M	FOR REVIEW	NW
13.09.21	N	ADD REVISED BASIX	NW
28.09.21	O	ADDITIONAL BIN STORAGE	NW
07.10.21	P	REVISE SHADOW DIAGRAMS	NW
21.10.21	Q	ADDITIONAL SHADOW DIAGRAMS	NW
04.11.21	R	ADD SERVICE AREA LINE & AMEND MANAGERS DOOR	NW
18.11.21	S	MAJOR DESIGN AMENDMENTS	NW
19.11.21	T	ISSUE FOR CONSULTANTS	NW
23.11.21	U	ADD STAIR TO WEST	NW
25.11.21	V	AMEND CAR PARKING & MAILBOX LOCATION	NW
06.12.21	W	MINOR NOTATION AMENDMENTS	NW
07.12.21	X	REMOVE BR FROM SOUTH END	NW

Lot 11 & 12 #21 & 22 Burnham Close,
Thornton DP 246016

CLIENT: ZOE MAY PTY LTD

SCALE: 1:28.57,
1:44.44

DATE: 8/12/2021

DRAWN: Karen

SHEET No:
2 OF 24


JOB NUMBER

SD21BURN ©

planning and drafting solutions

sheer designs

S:\Clients\2017\SD21BURN\SD21BURN 20211207.pln

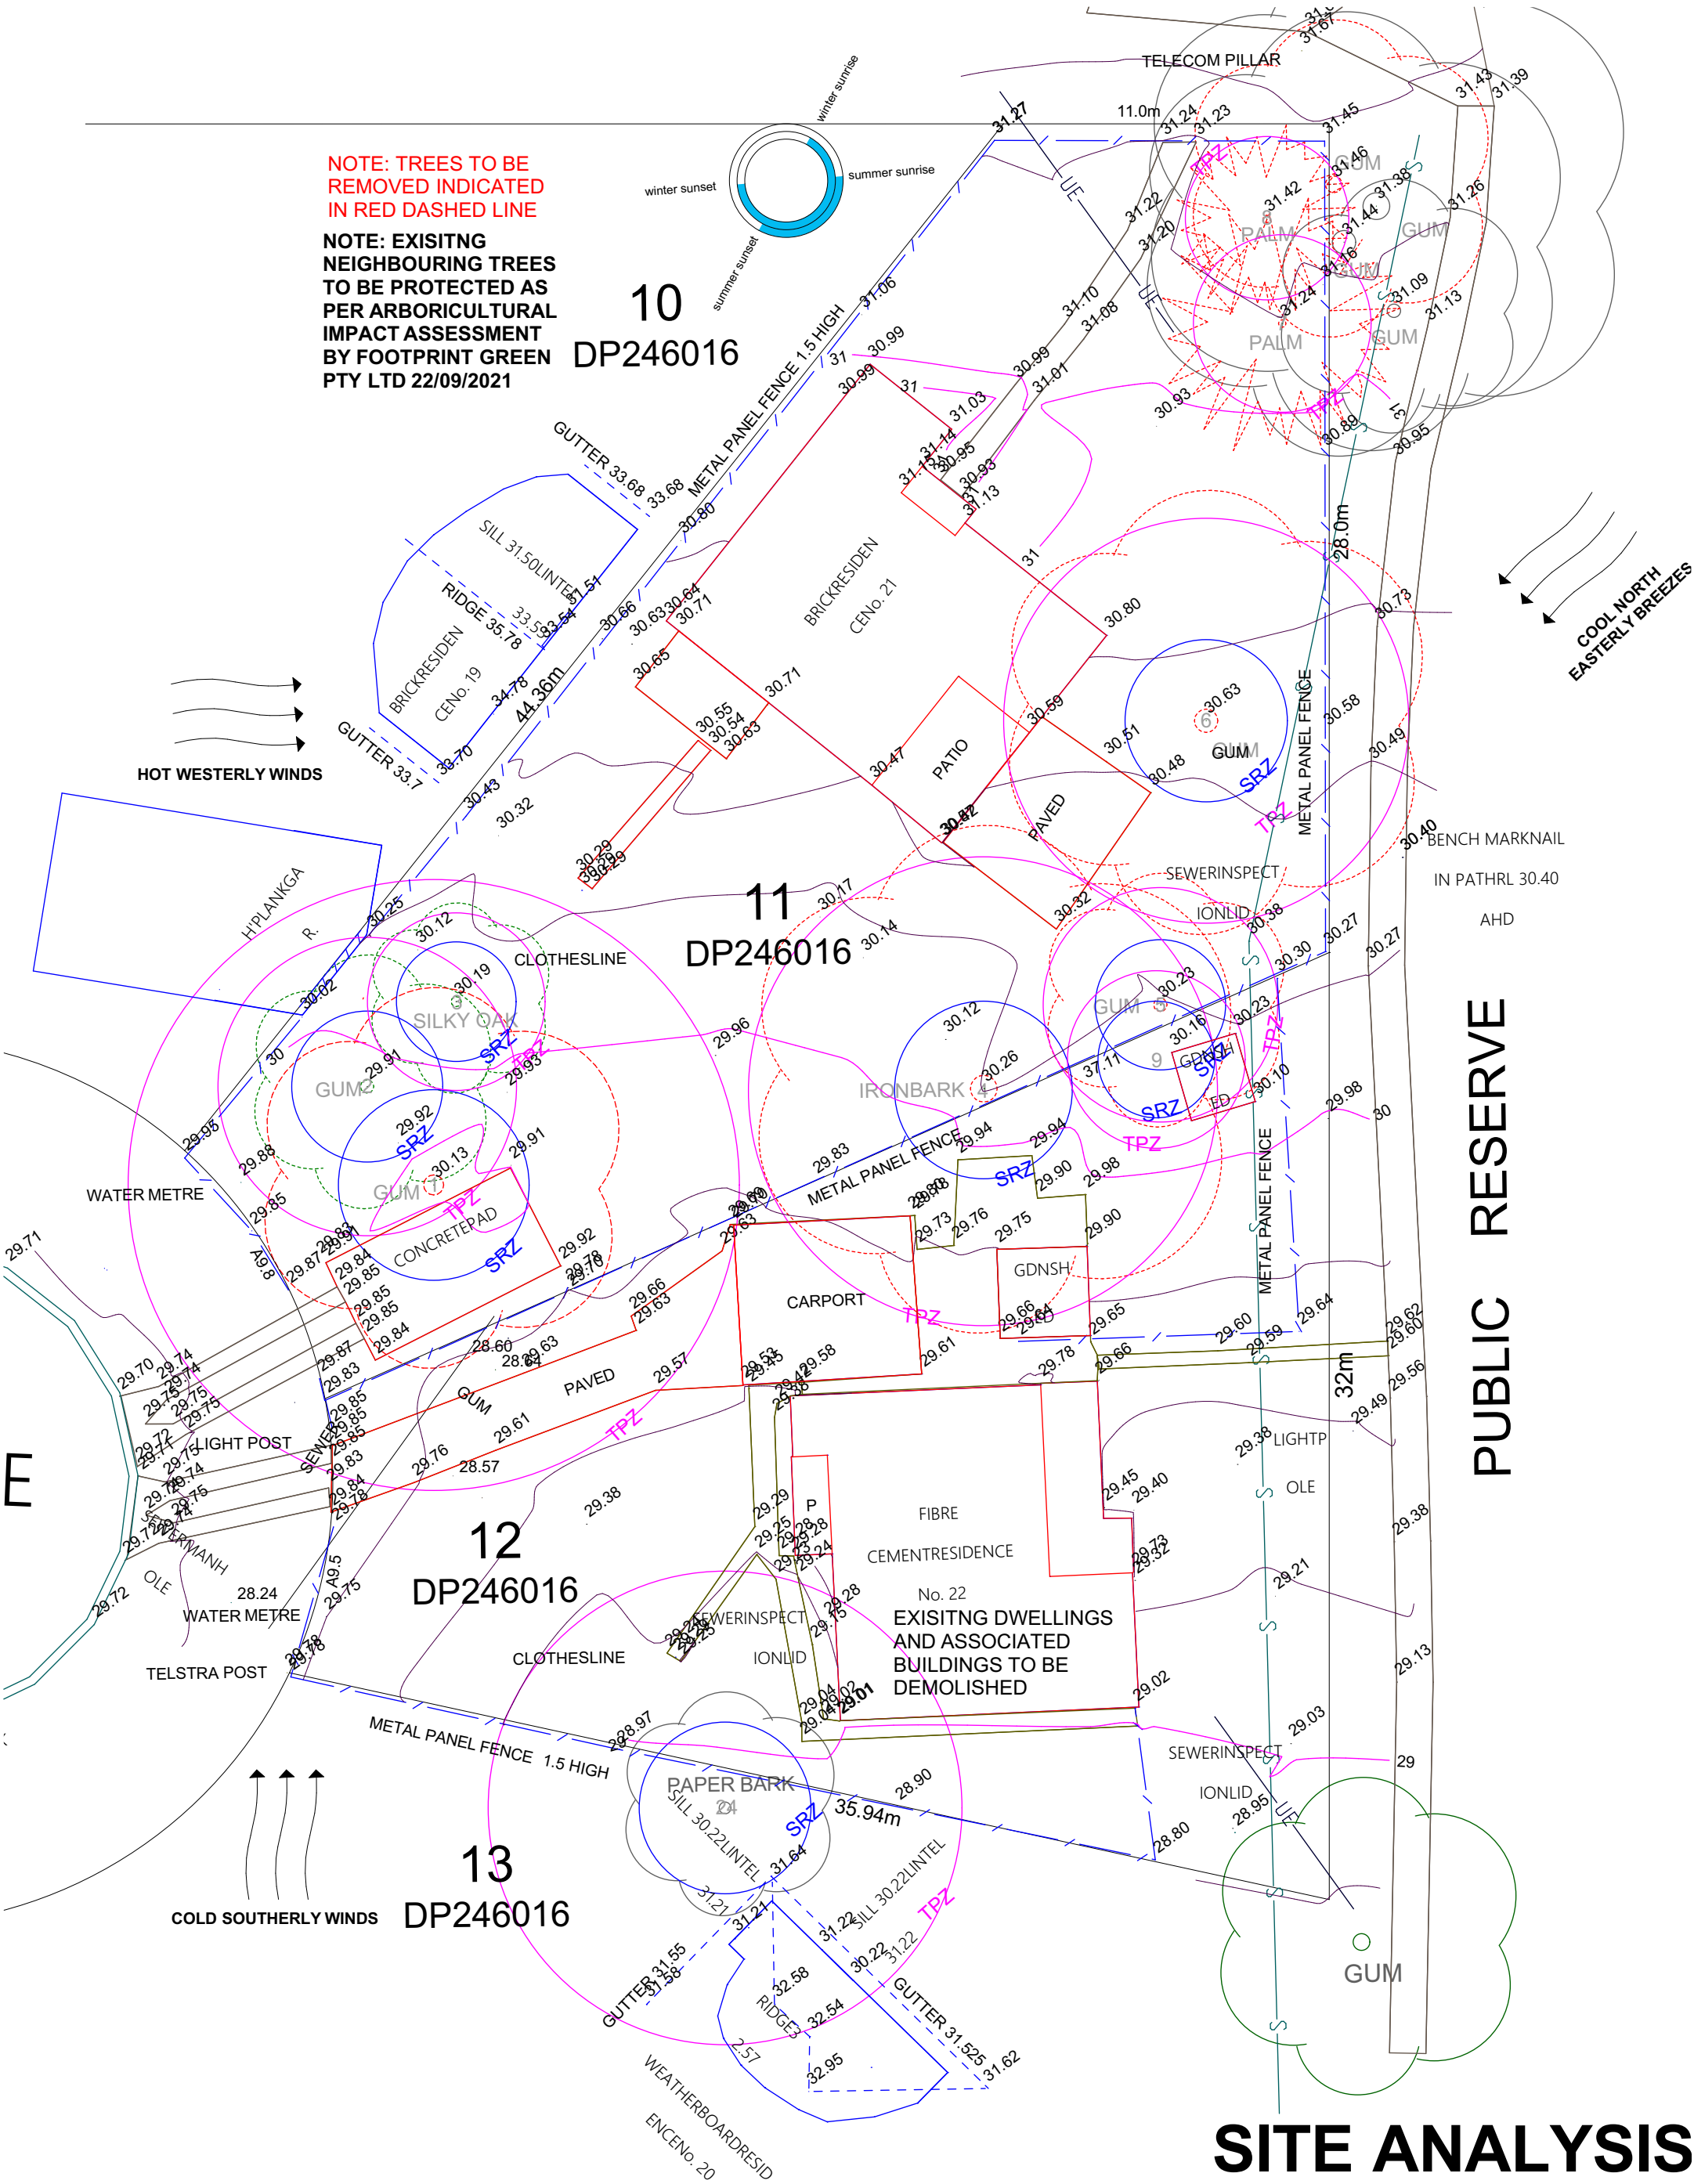

SITE ANALYSIS

Written dimensions to take preference over scale



PO Box 138, Cessnock NSW 2325
P 02 4991 1855
F 02 4991 1850
info@sheerdesigns.com.au
www.sheerdesigns.com.au
ACN 151 574 686
ABN 84 151 574 686



DATE	ISSUE	ISSUED FOR	DRAWN
09.11.20	J	ADDITIONAL ROOM	NW
13.11.20	J	RPI	NW
23.11.20	K	REVISED RPI	NW
25.03.21	L	INFO ACCESSIBLE CAR SPACE	NW
30.08.21	M	FOR REVIEW	NW
13.09.21	N	ADD REVISED BASIX	NW
28.09.21	O	ADDITIONAL BIN STORAGE	NW
07.10.21	P	REVISE SHADOW DIAGRAMS	NW
21.10.21	Q	ADDITIONAL SHADOW DIAGRAMS	NW
04.11.21	R	ADD SERVICE AREA LINE & AMEND MANAGERS DOOR	NW
18.11.21	S	MAJOR DESIGN AMENDMENTS	NW
19.11.21	T	ISSUE FOR CONSULTANTS	NW
23.11.21	U	ADD STAIR TO WEST	NW
25.11.21	V	AMEND CAR PARKING & MAILBOX LOCATION	NW
06.12.21	W	MINOR NOTATION AMENDMENTS	NW
07.12.21	X	REMOVE BR FROM SOUTH END	NW

Lot 11 & 12 #21 & 22 Burnham Close,
Thornton DP 246016
CLIENT: ZOE MAY PTY LTD

SCALE: 1:200
DATE: 8/12/2021
DRAWN: Karen
SHEET No: 3 OF 24
JOB NUMBER



SD21BURN

S:\Clients\2017\SD21BURN\SD21BURN 20211207.pln

SITE COVERAGE

BUILDING 812.11m²
DRIVEWAY 142.93m²
PATHS 90.47m²
BIN ENCLOSURE 18.29m²
1063.80m²


TOTAL SITE AREA 1609.6m²

SITE COVERAGE 66.09%

SUBJECT TO
SECTION J REPORT
AT CC STAGE

BASIX
REFER TO PAGE 24

TAYLOR AVENUE

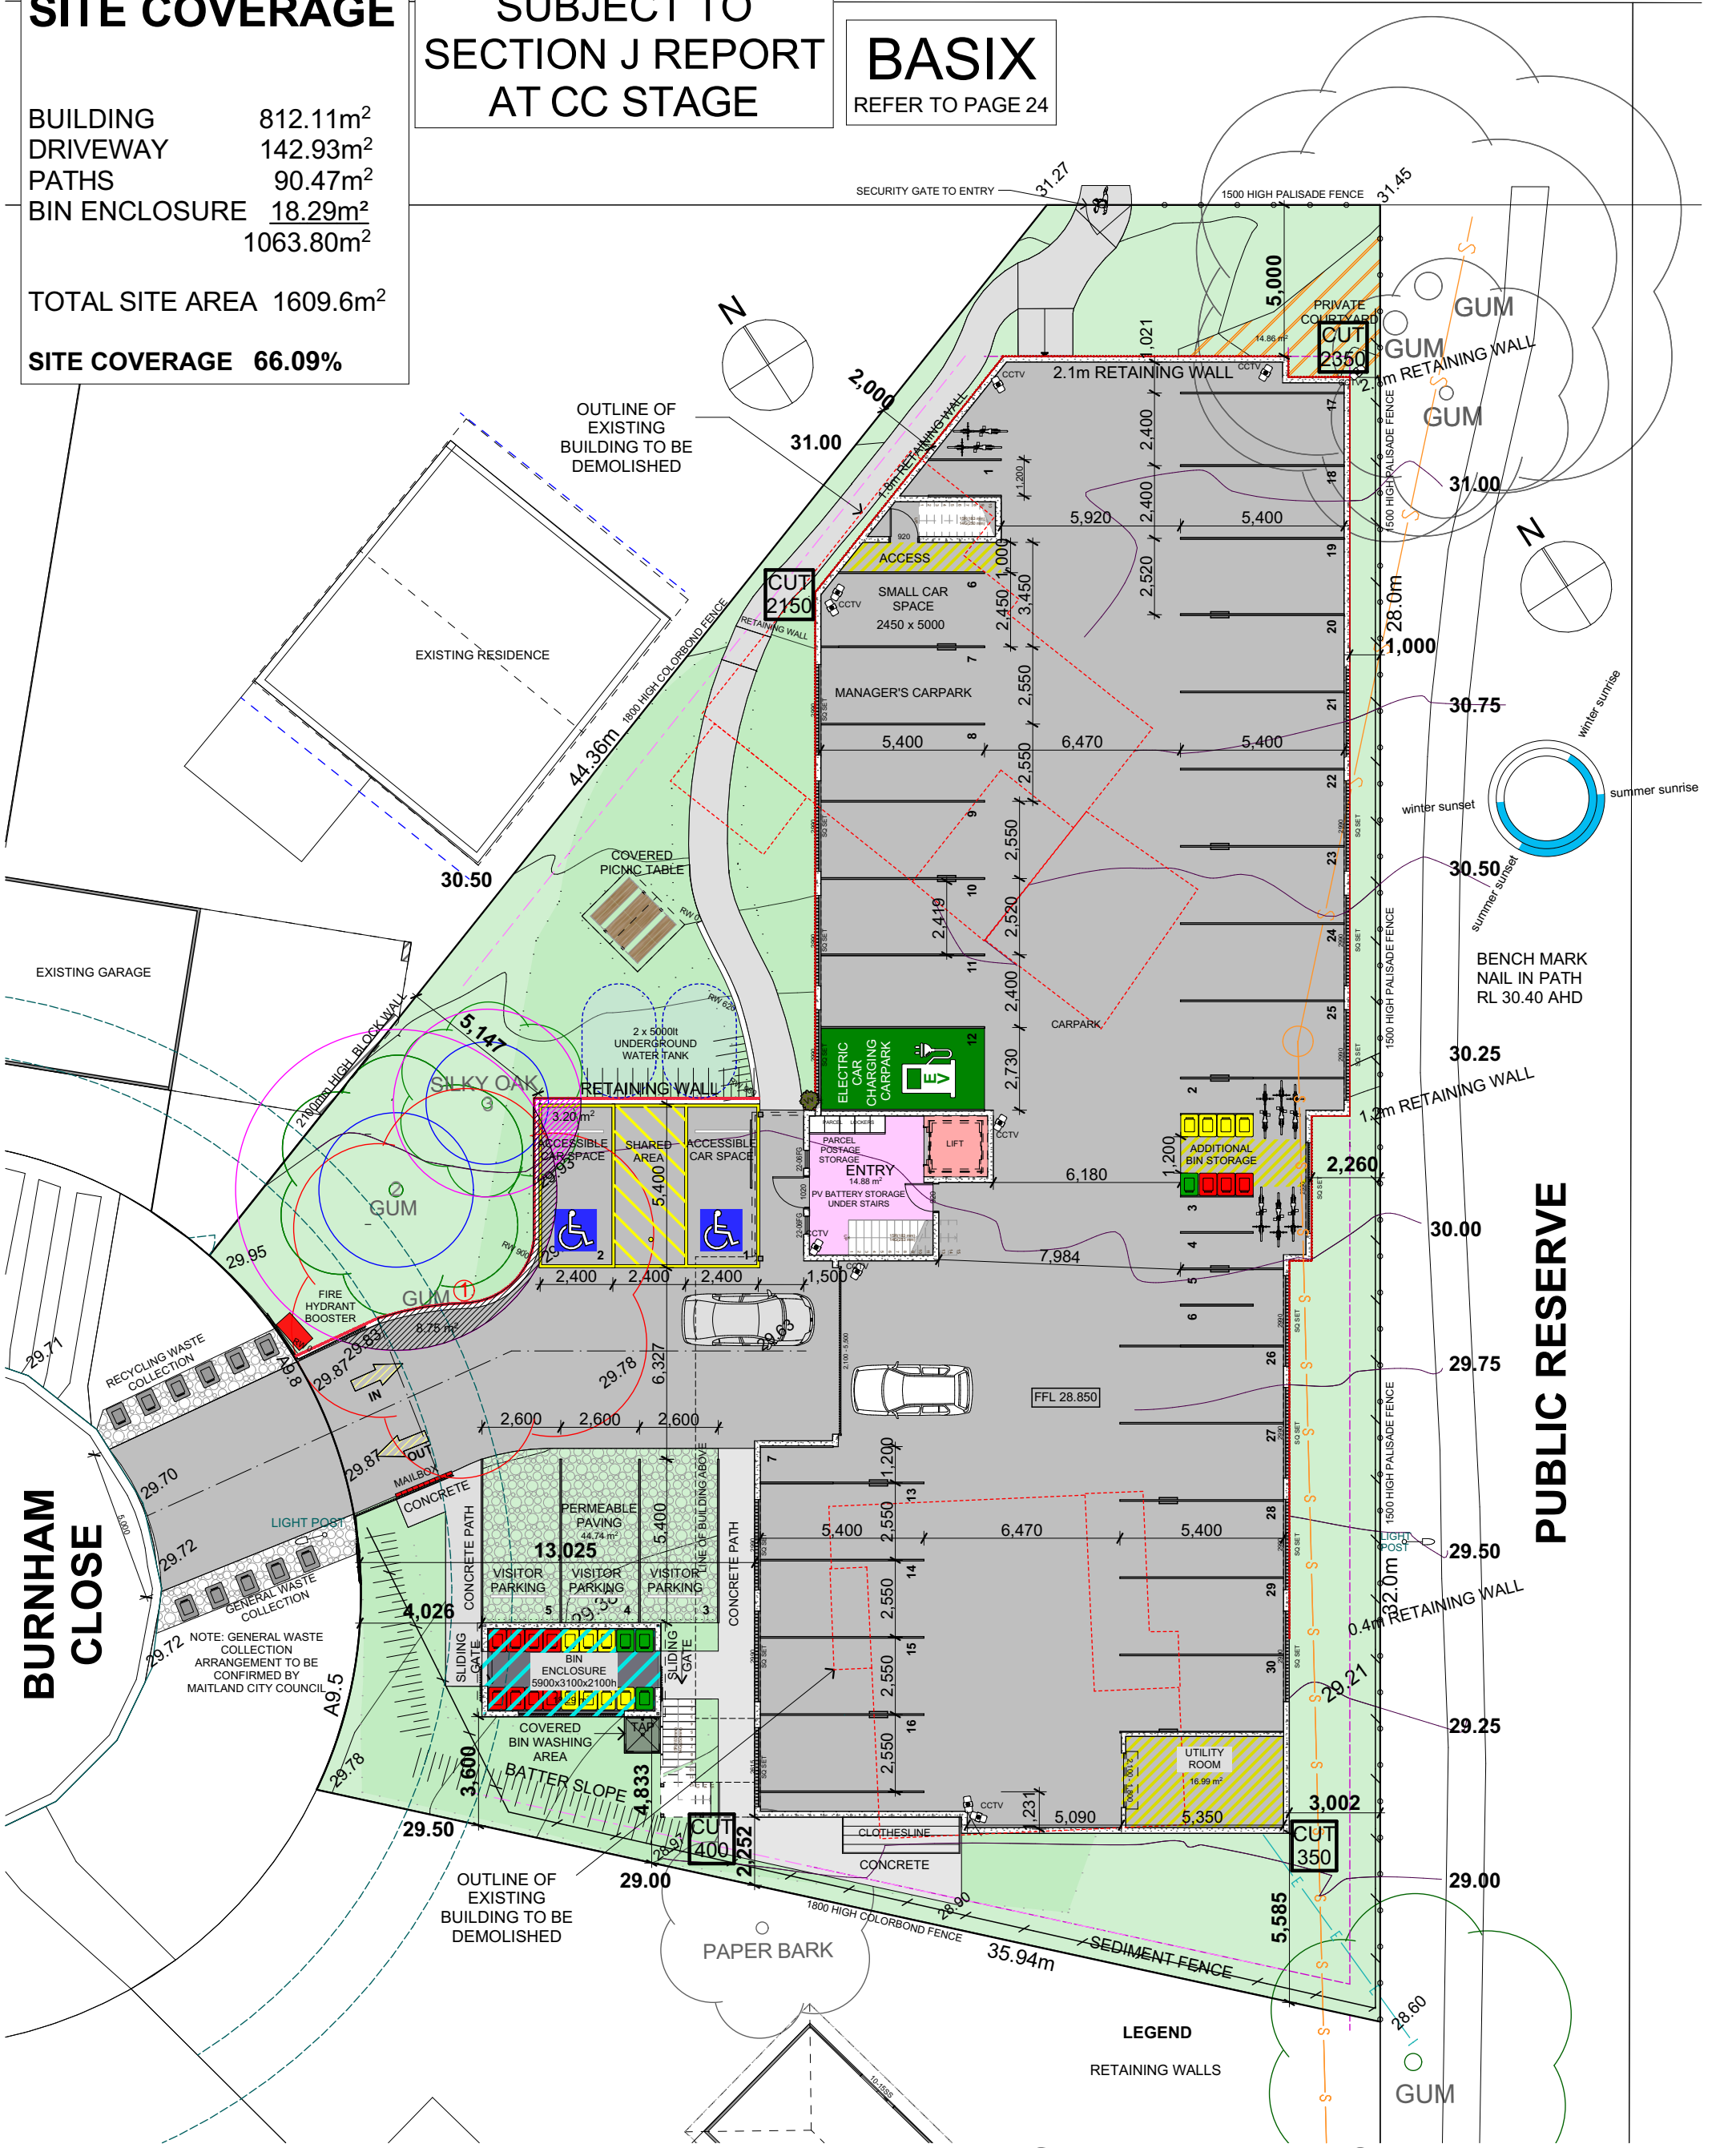

SITE PLAN ~ CARPARK PLAN

Written dimensions to take preference over scale

PO Box 138, Cessnock NSW 2325
P 02 4991 1855
F 02 4991 1850
info@sheerdesigns.com.au
www.sheerdesigns.com.au
ACN 151 574 686
ABN 84 151 574 686

ABSA
Association of Building Sustainability Assessors

GreenSmart
PROFESSIONAL

DATE	ISSUE	ISSUED FOR	DRAWN
09.11.20	J	ADDITIONAL ROOM	NW
13.11.20	J	RPI	NW
23.11.20	K	REVISED RPI	NW
25.03.21	L	INFO ACCESSIBLE CAR SPACE	NW
30.08.21	M	FOR REVIEW	NW
13.09.21	N	ADD REVISED BASIX	NW
28.09.21	O	ADDITIONAL BIN STORAGE	NW
07.10.21	P	REVISE SHADOW DIAGRAMS	NW
21.10.21	Q	ADDITIONAL SHADOW DIAGRAMS	NW
04.11.21	R	ADD SERVICE AREA LINE & AMEND MANAGERS DOOR	NW
18.11.21	S	MAJOR DESIGN AMENDMENTS	NW
19.11.21	T	ISSUE FOR CONSULTANTS	NW
23.11.21	U	ADD STAIR TO WEST	NW
25.11.21	V	AMEND CAR PARKING & MAILBOX LOCATION	NW
06.12.21	W	MINOR NOTATION AMENDMENTS	NW
07.12.21	X	REMOVE BR FROM SOUTH END	NW

Lot 11 & 12 #21 & 22 Burnham Close,
Thornton DP 246016
CLIENT: ZOE MAY PTY LTD

SCALE: 1:200, 1:100
DATE: 8/12/2021
DRAWN: Karen
SHEET No: 4 OF 24
JOB NUMBER
SD21BURN

planning and drafting solutions
sheer designs

DATE	ISSUE	ISSUED FOR	DRAWN
08.11.20	1	REF. SET OUT	NW
13.11.20	2	INFO ACCESSIBLE CAR SPACE	NW
25.03.21	3	FOR REVIEW	NW
30.08.21	4	FOR REVIEW	NW
22.09.21	5	FOR REVIEW	NW
27.09.21	6	FOR REVIEW	NW
07.10.21	7	REVIEW SHADOW DIAGRAMS	NW
21.10.21	8	ADDITIONAL SHADOW DIAGRAMS	NW
18.11.21	9	MAJOR DESIGN AMENDMENTS	NW
18.11.21	10	ISSUE FOR CONSULTANTS	NW
25.11.21	11	AMEND CAR PARKING & BALCONY LOCATION	NW
06.12.21	12	MINOR NOTATION AMENDMENTS	NW
07.12.21	13	REMOVE REFLECTOR LIGHT	NW

Lot 11 & 12 #21 & 22 Burnham Close,

Thornton DP 246016

CLIENT: ZOE MAY PTY LTD



DRAWN: Karen
PO Box 138
Cessnock NSW 2325

P 02 4991 1855
F 02 4991 1850

info@sheerdesigns.com.au
www.sheerdesigns.com.au

© ACN 151 574 686

Written dimensions to take preference over scale


SCALE: 1:150

DATE: 8/12/2021


SHEET No: 6 OF 24

JOB NUMBER


SD21BURN

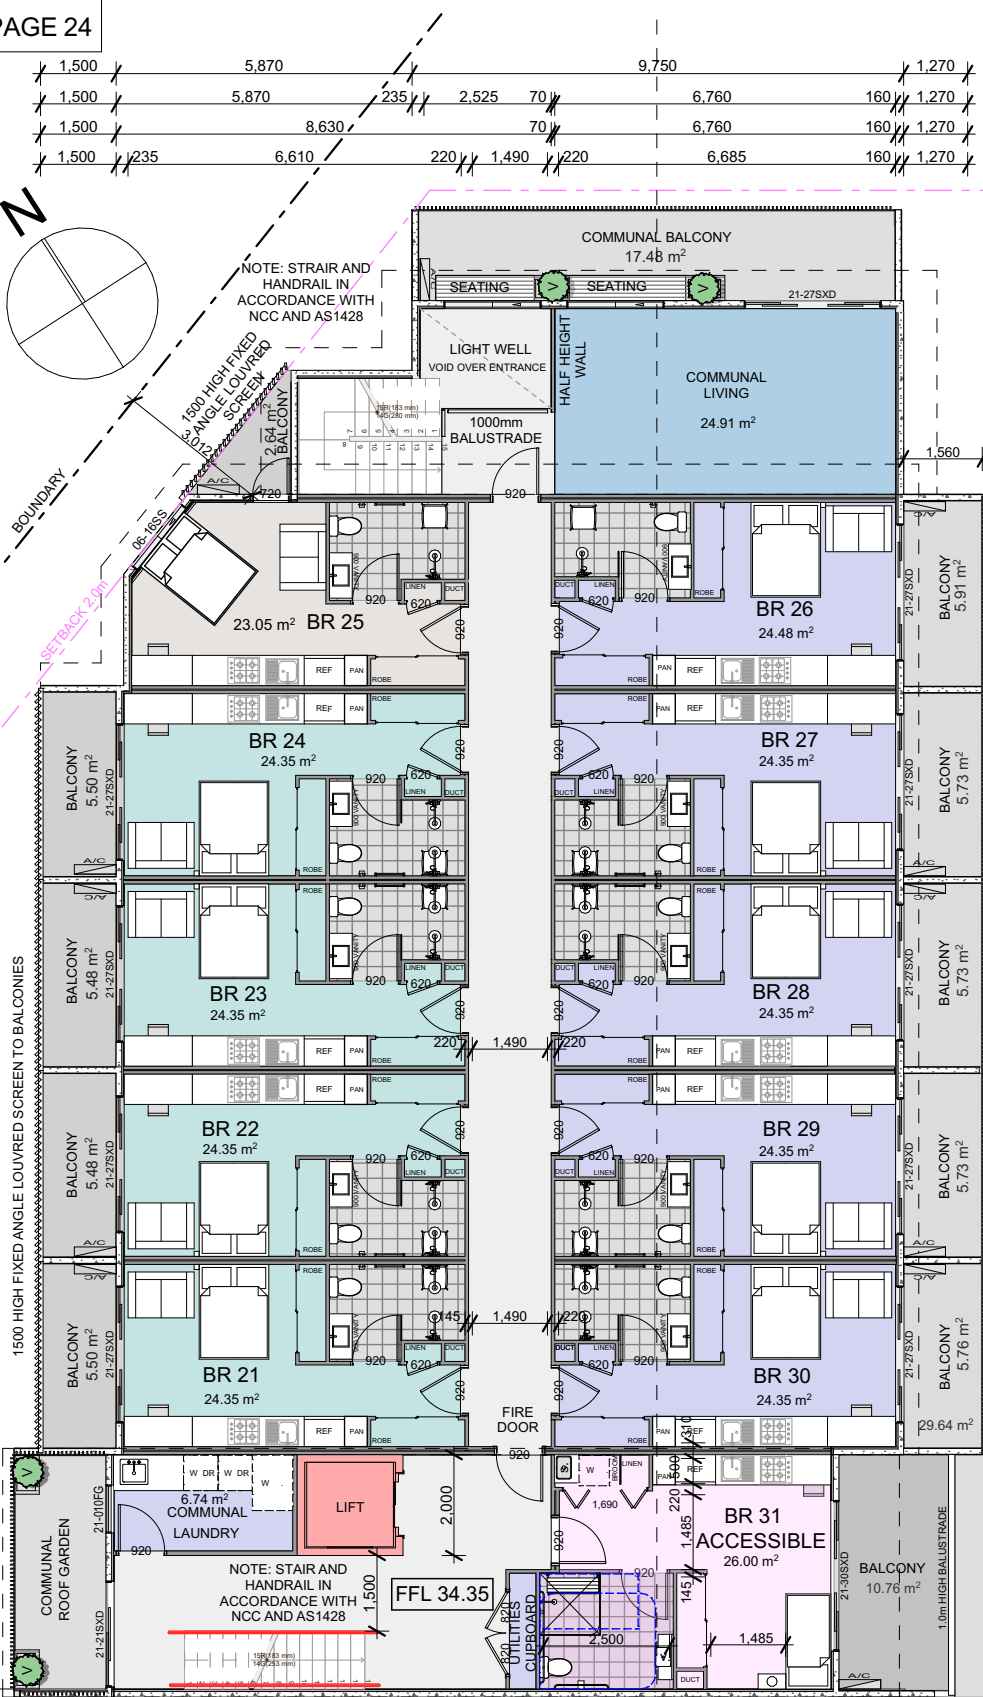


ROOF BELOW

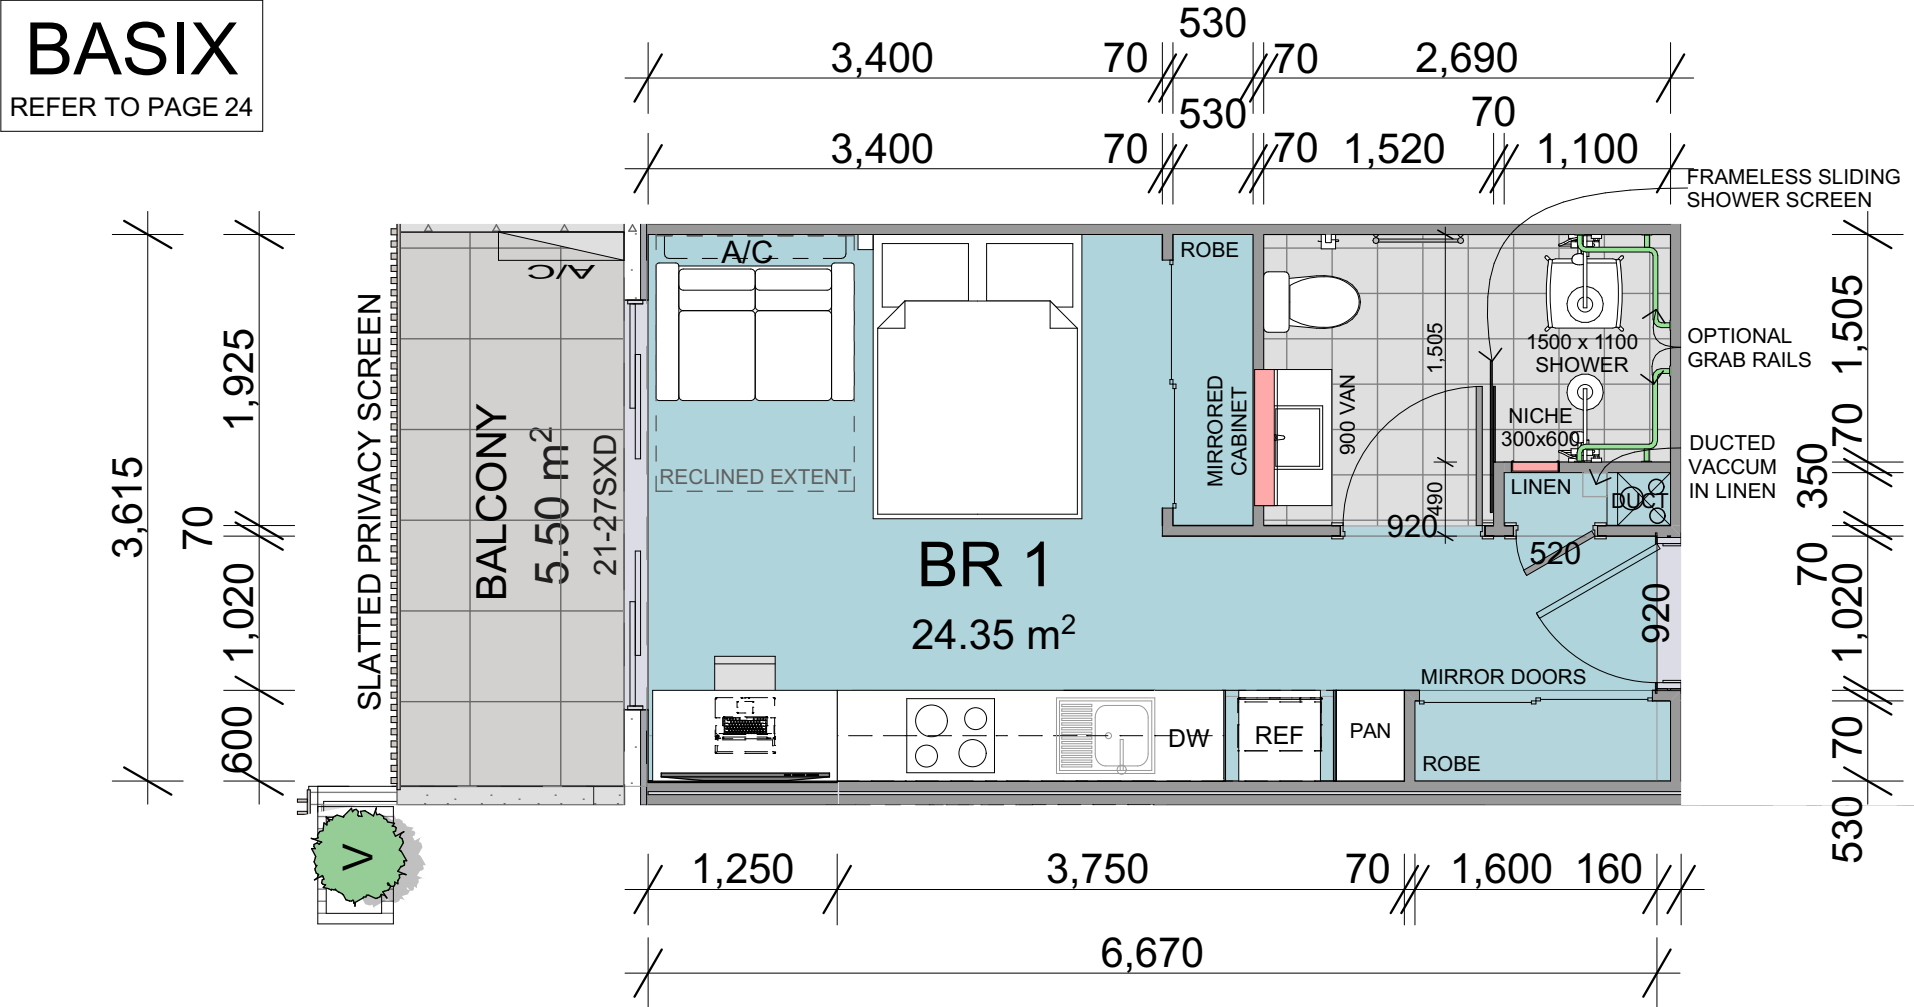


1. TYPICAL UNIT PLAN 1:50

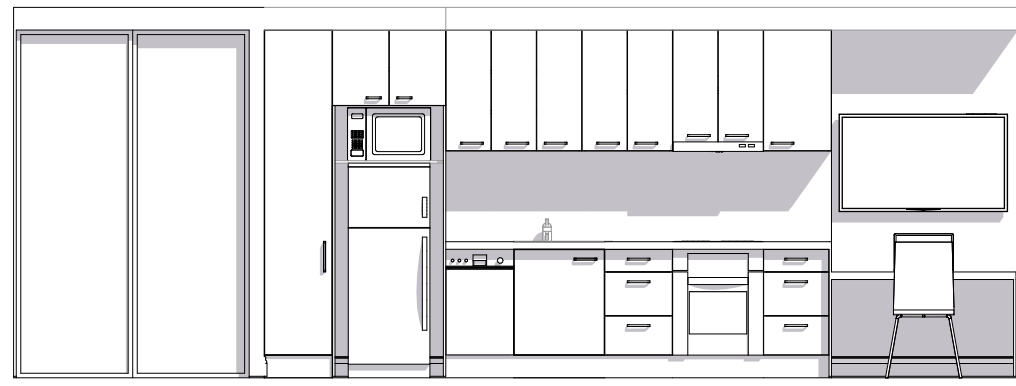

INTERNAL ELEVATION I 1:50

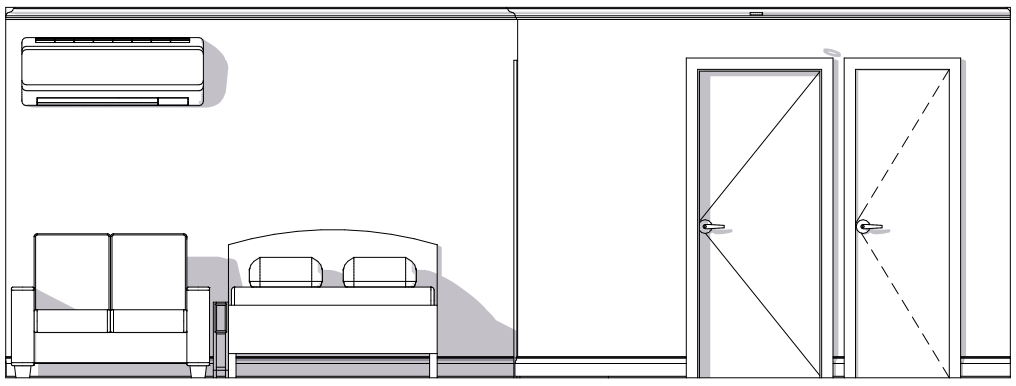

INTERNAL ELEVATION II 1:50

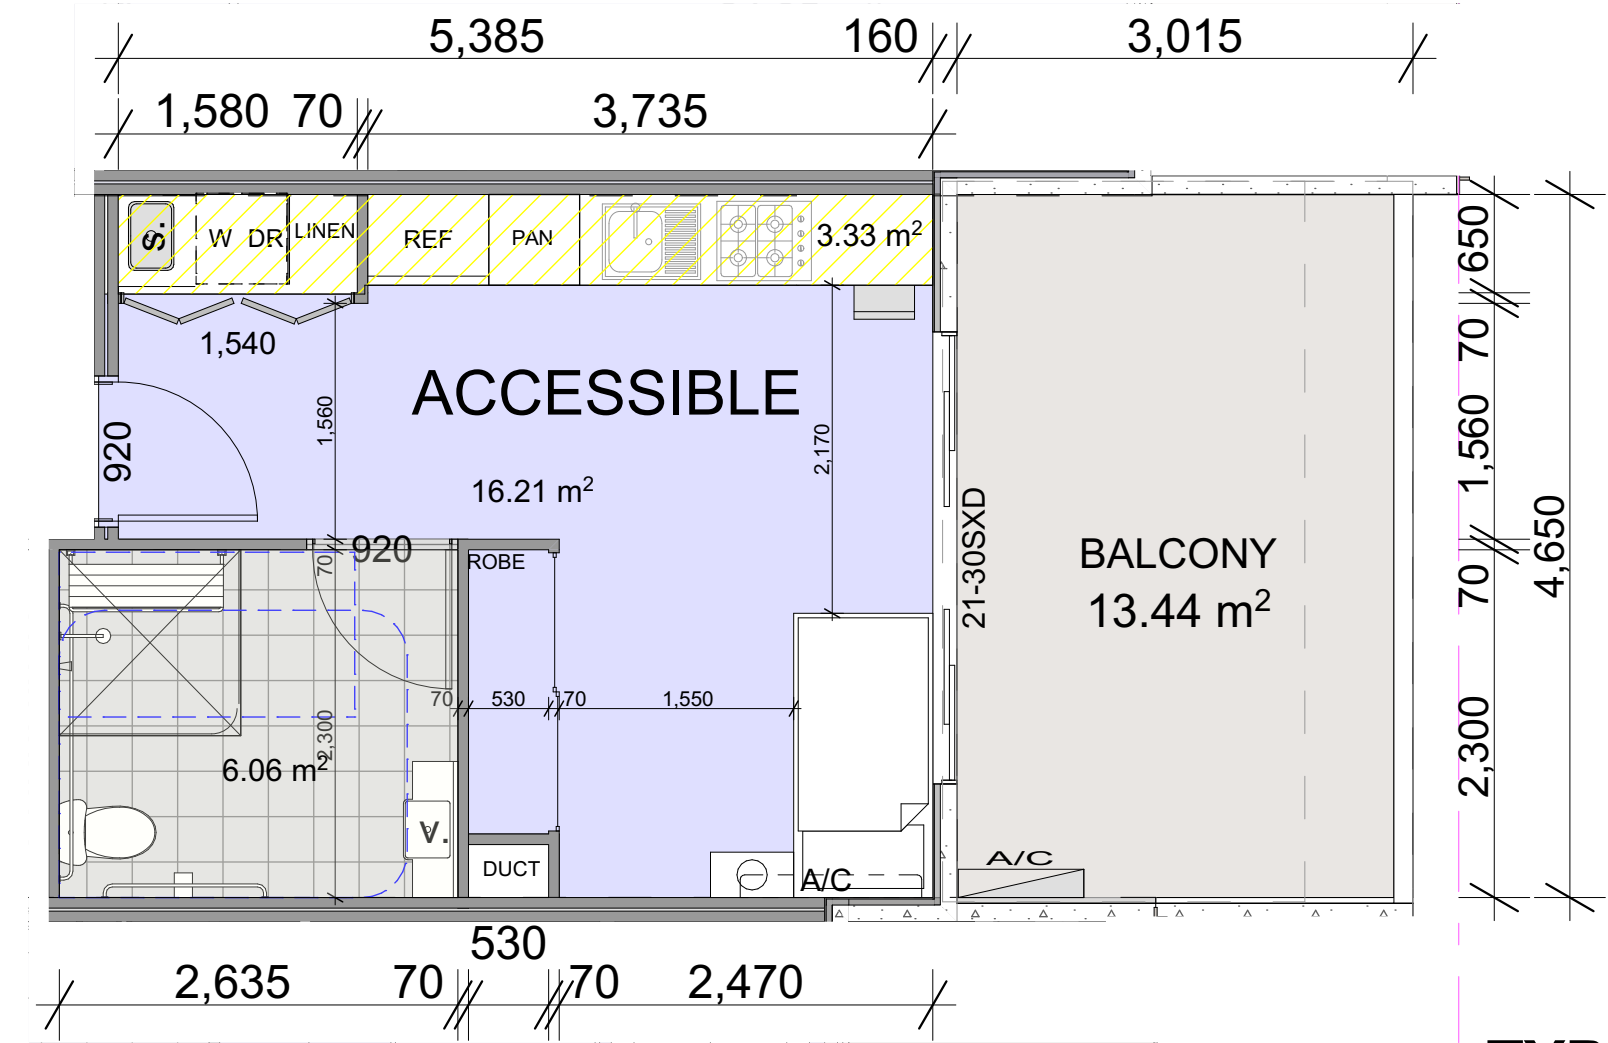

1. ACCESSIBLE UNIT PLAN 1:50

NOTE:
ACCESSIBLE
UNITS TO
COMPLY WITH
AS1428.1 AND
AS4299

TYPICAL ROOM PLAN



INTERIOR PERSPECTIVE




INTERIOR PERSPECTIVE



TIMBER LOOK LAMINATE



GREEN SLATE LAMINATE

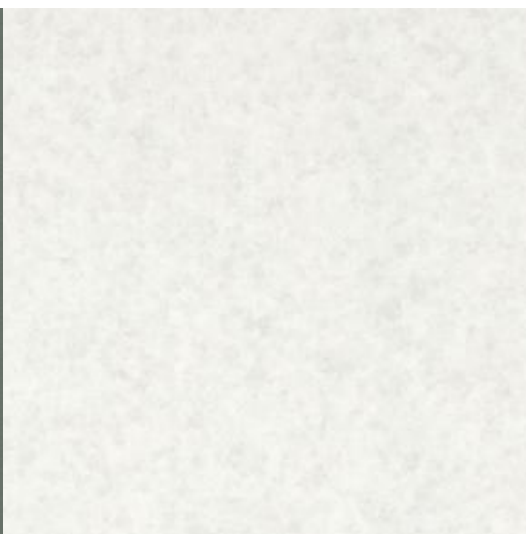


STONE LOOK LAMINATE



KITKAT WHITE TILE

ROOM PERSPECTIVES

Written dimensions to take preference over scale ABSA Association of Building Sustainability Assessors GreenSmart PROFESSIONAL PO Box 138, Cessnock NSW 2325 P 02 4991 1855 F 02 4991 1850 info@sheerdesigns.com.au www.sheerdesigns.com.au ACN 151 574 686 ABN 84 151 574 686	<table border="1"> <thead> <tr> <th>DATE</th> <th>ISSUE</th> <th>ISSUED FOR</th> <th>DRAWN</th> </tr> </thead> <tbody> <tr><td>09.11.20</td><td>I</td><td>ADDITIONAL ROOM</td><td>NW</td></tr> <tr><td>13.11.20</td><td>J</td><td>RPI</td><td>NW</td></tr> <tr><td>23.11.20</td><td>K</td><td>REVISED RPI</td><td>NW</td></tr> <tr><td>25.03.21</td><td>L</td><td>INFO ACCESSIBLE CAR SPACE</td><td>NW</td></tr> <tr><td>30.08.21</td><td>M</td><td>FOR REVIEW</td><td>NW</td></tr> <tr><td>13.09.21</td><td>N</td><td>ADD REVISED BASIX</td><td>NW</td></tr> <tr><td>28.09.21</td><td>O</td><td>ADDITIONAL BIN STORAGE</td><td>NW</td></tr> <tr><td>07.10.21</td><td>P</td><td>REVISE SHADOW DIAGRAMS</td><td>NW</td></tr> <tr><td>21.10.21</td><td>Q</td><td>ADDITIONAL SHADOW DIAGRAMS</td><td>NW</td></tr> <tr><td>04.11.21</td><td>R</td><td>ADD SERVICE AREA LINE & AMEND MANAGERS DOOR</td><td>NW</td></tr> <tr><td>18.11.21</td><td>S</td><td>MAJOR DESIGN AMENDMENTS</td><td>NW</td></tr> <tr><td>19.11.21</td><td>T</td><td>ISSUE FOR CONSULTANTS</td><td>NW</td></tr> <tr><td>23.11.21</td><td>U</td><td>ADD STAIR TO WEST</td><td>NW</td></tr> <tr><td>25.11.21</td><td>V</td><td>AMEND CAR PARKING & MAILBOX LOCATION</td><td>NW</td></tr> <tr><td>06.12.21</td><td>W</td><td>MINOR NOTATION AMENDMENTS</td><td>NW</td></tr> <tr><td>07.12.21</td><td>X</td><td>REMOVE BR FROM SOUTH END</td><td>NW</td></tr> </tbody> </table>	DATE	ISSUE	ISSUED FOR	DRAWN	09.11.20	I	ADDITIONAL ROOM	NW	13.11.20	J	RPI	NW	23.11.20	K	REVISED RPI	NW	25.03.21	L	INFO ACCESSIBLE CAR SPACE	NW	30.08.21	M	FOR REVIEW	NW	13.09.21	N	ADD REVISED BASIX	NW	28.09.21	O	ADDITIONAL BIN STORAGE	NW	07.10.21	P	REVISE SHADOW DIAGRAMS	NW	21.10.21	Q	ADDITIONAL SHADOW DIAGRAMS	NW	04.11.21	R	ADD SERVICE AREA LINE & AMEND MANAGERS DOOR	NW	18.11.21	S	MAJOR DESIGN AMENDMENTS	NW	19.11.21	T	ISSUE FOR CONSULTANTS	NW	23.11.21	U	ADD STAIR TO WEST	NW	25.11.21	V	AMEND CAR PARKING & MAILBOX LOCATION	NW	06.12.21	W	MINOR NOTATION AMENDMENTS	NW	07.12.21	X	REMOVE BR FROM SOUTH END	NW	Lot 11 & 12 #21 & 22 Burnham Close, Thornton DP 246016 CLIENT: ZOE MAY PTY LTD SCALE: 1:1.45, 1:1.44, 1:4.93, 1:40 DATE: 8/12/2021 DRAWN: Karen SHEET No: 8 OF 24 JOB NUMBER SD21BURN sheer designs
DATE	ISSUE	ISSUED FOR	DRAWN	
09.11.20	I	ADDITIONAL ROOM	NW	
13.11.20	J	RPI	NW	
23.11.20	K	REVISED RPI	NW	
25.03.21	L	INFO ACCESSIBLE CAR SPACE	NW	
30.08.21	M	FOR REVIEW	NW	
13.09.21	N	ADD REVISED BASIX	NW	
28.09.21	O	ADDITIONAL BIN STORAGE	NW	
07.10.21	P	REVISE SHADOW DIAGRAMS	NW	
21.10.21	Q	ADDITIONAL SHADOW DIAGRAMS	NW	
04.11.21	R	ADD SERVICE AREA LINE & AMEND MANAGERS DOOR	NW	
18.11.21	S	MAJOR DESIGN AMENDMENTS	NW	
19.11.21	T	ISSUE FOR CONSULTANTS	NW	
23.11.21	U	ADD STAIR TO WEST	NW	
25.11.21	V	AMEND CAR PARKING & MAILBOX LOCATION	NW	
06.12.21	W	MINOR NOTATION AMENDMENTS	NW	
07.12.21	X	REMOVE BR FROM SOUTH END	NW	

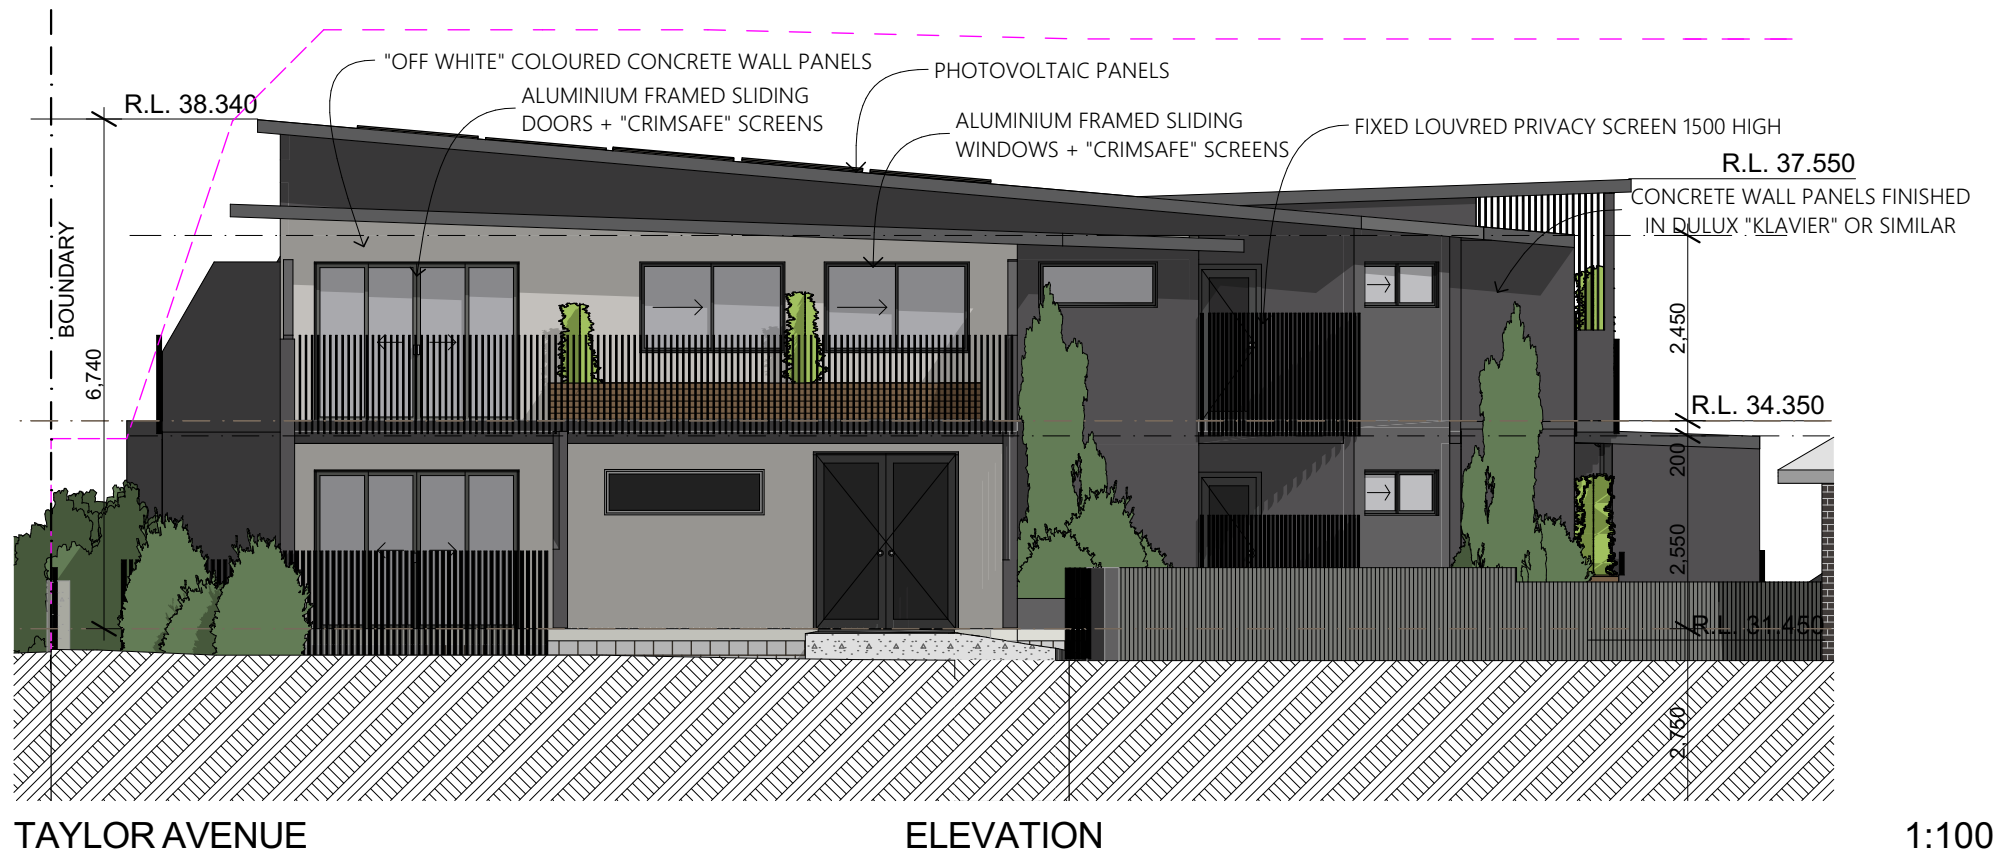

ARTICULATION JOINTS IN ACCORDANCE WITH AS3700



PO Box 138
Cessnock NSW 2325
P 02 4991 1855
F 02 4991 1850
info@sheerdesigns.com.au
www.sheerdesigns.com.au
ABN 71 257 223 323



DATE	ISSUE	ISSUED FOR	DRAWN
09.11.20	J	ADDITIONAL ROOM	NW
13.11.20	K	RFI	NW
23.11.20	L	REVISED RFI	NW
25.03.21	M	INFO ACCESSIBLE CAR SPACE	NW
30.08.21	N	FOR REVIEW	NW
13.09.21	O	ADD REVISED BASIX	NW
28.09.21	P	ADDITIONAL BIN STORAGE	NW
07.10.21	Q	REVISE SHADOW DIAGRAMS	NW
21.10.21	R	ADDITIONAL SHADOW DIAGRAMS	NW
04.11.21	S	ADD SERVICE AREA LINE & AMEND MANAGERS DOOR	NW
18.11.21	T	MAJOR DESIGN AMENDMENTS	NW
19.11.21	U	ISSUE FOR CONSULTANTS	NW
23.11.21	V	ADD STAIR TO WEST	NW
25.11.21	W	AMEND CAR PARKING & MAILBOX LOCATION	NW
06.12.21	X	MINOR NOTATION AMENDMENTS	NW
07.12.21		REMOVE BR FROM SOUTH END	NW

Lot 11 & 12 #21 & 22 Burnham Close,
Thornton DP 246016

CLIENT: ZOE MAY PTY LTD

SCALE: 1:100, 1:150

DATE: 8/12/2021

DRAWN: Karen


SHEET No:
9 OF 24

JOB NUMBER



SD21BURN

sheer designs

S:\Clients\2017\SD21BURN\SD21BURN 20211207.pln

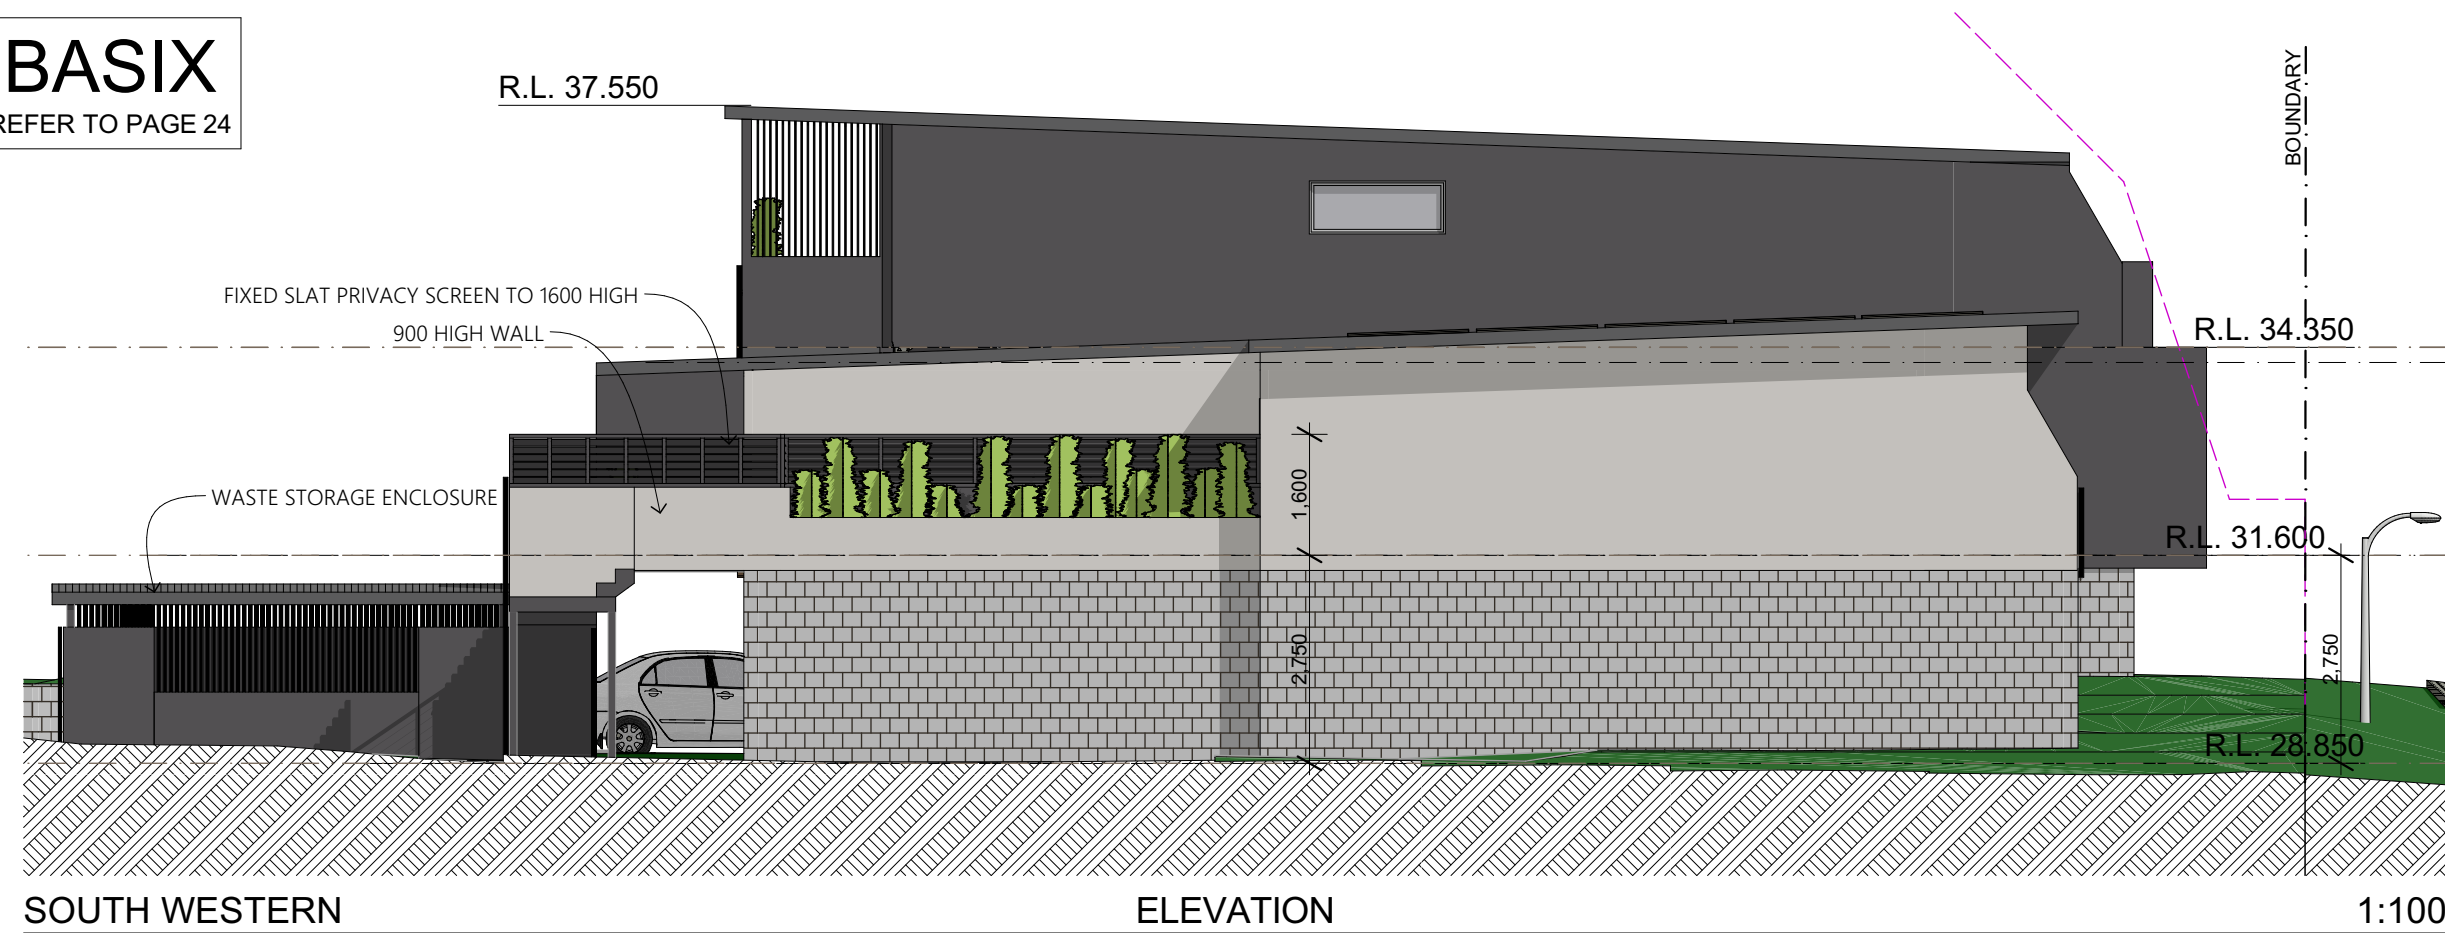

ELEVATIONS II

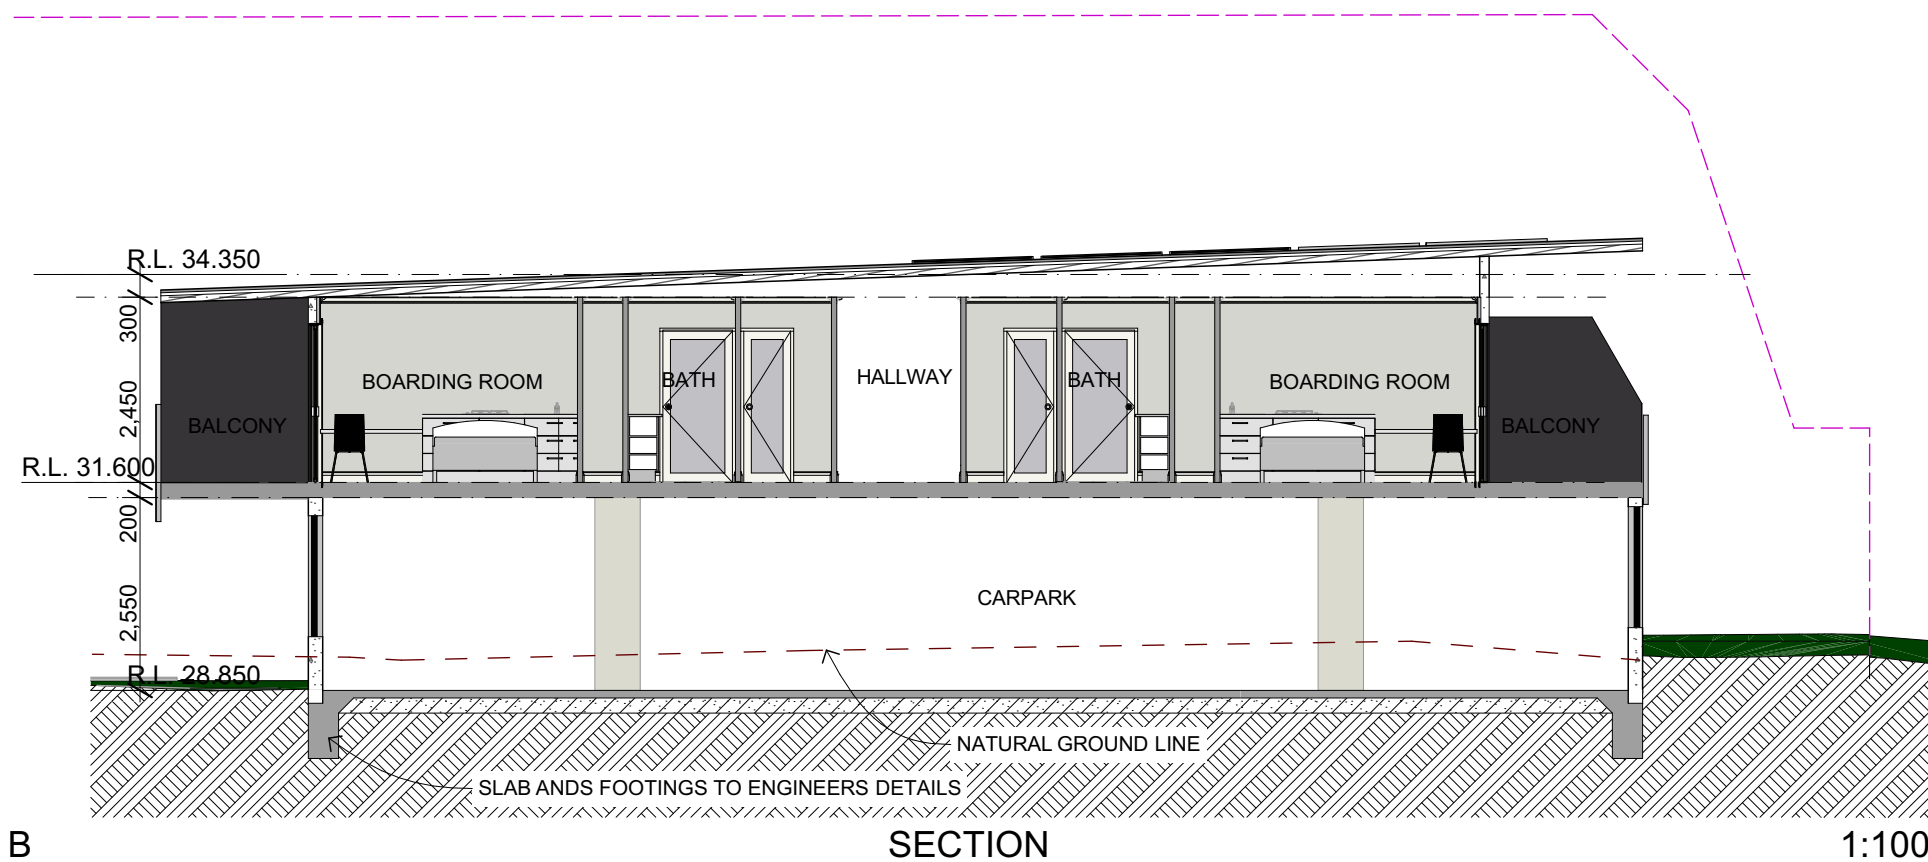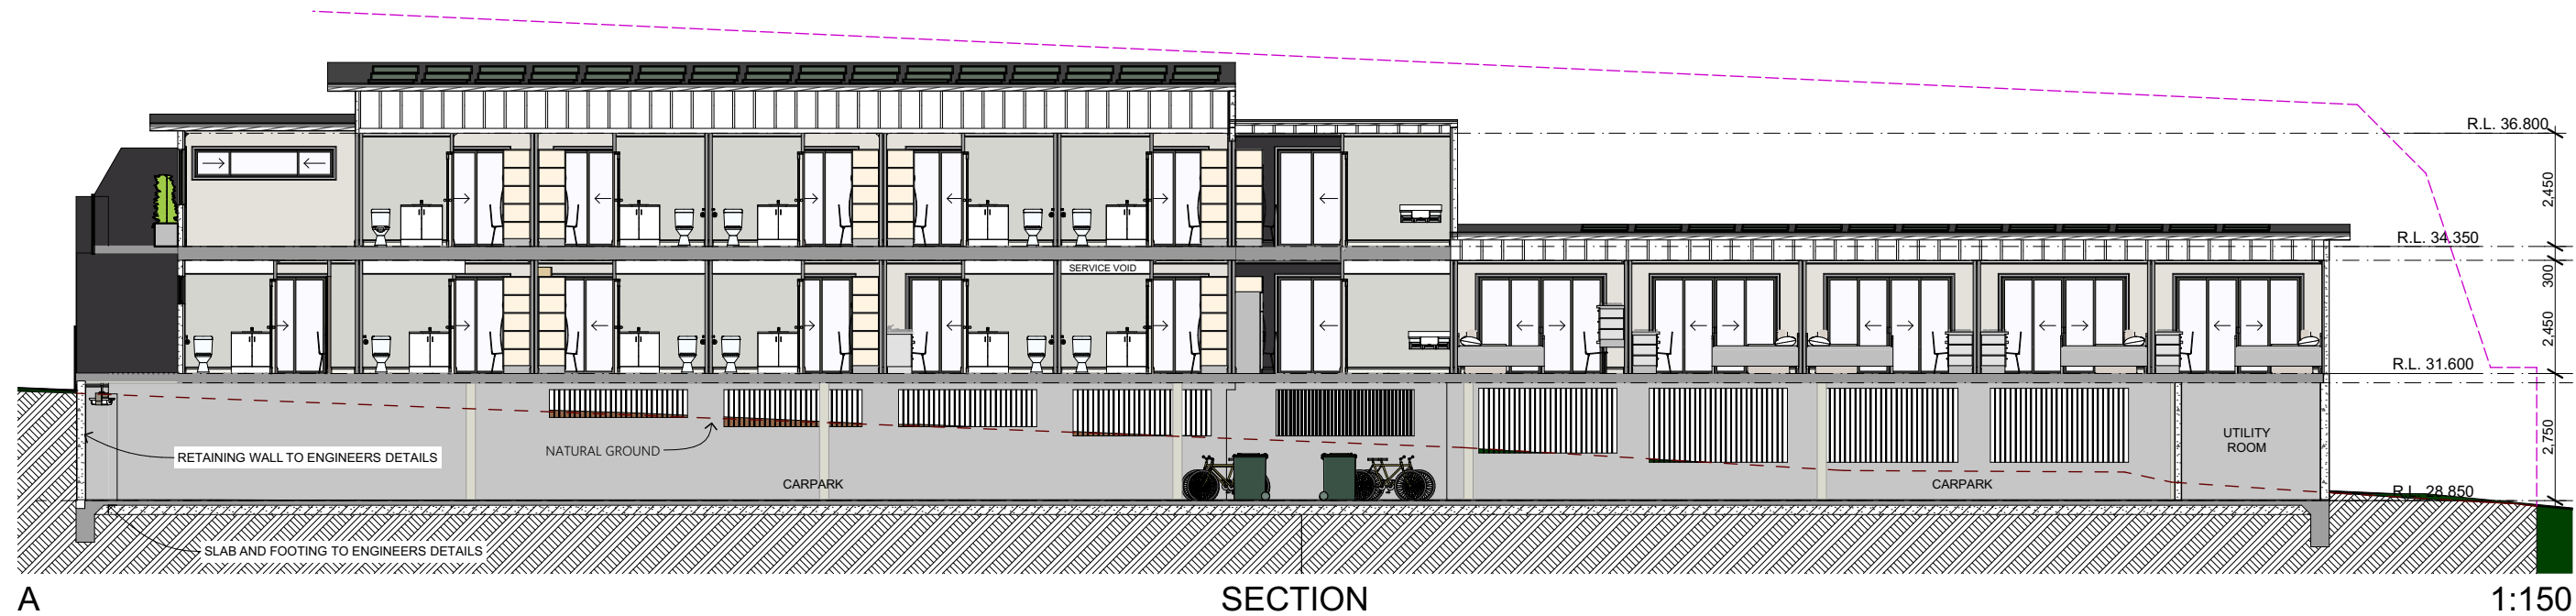

- NOTE:**
- THE BUILDER SHALL CHECK ALL DIMENSIONS AND VERIFY ERRORS AND OMISSION WITH THE DESIGNER. DO NOT SCALE.
 - ALL CONCRETE WORKS CONSTRUCTED IN ACCORDANCE WITH AS2870-2011
 - ALL TIMBER FRAMING TO BE CONSTRUCTED IN ACCORDANCE WITH AS1684.2-2010
 - ALL STEEL FRAMING TO BE CONSTRUCTED IN ACCORDANCE WITH AS3923-1993
 - TERMITE PROTECTION IN ACCORDANCE WITH AS3660.1-2014
 - STORMWATER IN ACCORDANCE WITH HYDRAULIC PLAN BY MARLINE BUILDING SERVICES ENGINEERS REF. (JOB No. 10468)

BASIX
REFER TO PAGE 24

**SUBJECT TO
SECTION J REPORT
AT CC STAGE**

SECTIONS

planning and drafting solutions

SCALE: 1:100, 1:150

DATE: 8/12/2021

DRAWN: Karen

SHEET No:

11 OF 24

JOB NUMBER

SD21BURN ©

S:\Clients\2017\SD21BURN\SD21BURN 20211207.pln



PO Box 138
Cessnock NSW 2325
P 02 4991 1855
F 02 4991 1850
info@sheerdesigns.com.au
www.sheerdesigns.com.au
ABN 71 257 223 323




Written dimensions to take preference over scale

DATE	ISSUE	ISSUED FOR	DRAWN
09.11.20	J	ADDITIONAL ROOM	NW
13.11.20	K	RFI	NW
23.11.20	L	REVISED RFI	NW
25.03.21	M	INFO ACCESSIBLE CAR SPACE	NW
30.08.21	N	FOR REVIEW	NW
13.09.21	O	ADD REVISED BASIX	NW
28.09.21	P	ADDITIONAL BIN STORAGE	NW
07.10.21	Q	REVISE SHADOW DIAGRAMS	NW
21.10.21	R	ADDITIONAL SHADOW DIAGRAMS	NW
04.11.21	S	ADD SERVICE AREA LINE & AMEND MANAGERS DOOR	NW
18.11.21	T	MAJOR DESIGN AMENDMENTS	NW
19.11.21	U	ISSUE FOR CONSULTANTS	NW
23.11.21	V	ADD STAIR TO WEST	NW
25.11.21	W	AMEND CAR PARKING & MAILBOX LOCATION	NW
06.12.21	X	MINOR NOTATION AMENDMENTS	NW
07.12.21		REMOVE BR FROM SOUTH END	NW


Lot 11 & 12 #21 & 22 Burnham Close,
Thornton DP 246016

CLIENT: ZOE MAY PTY LTD


sheer
designs

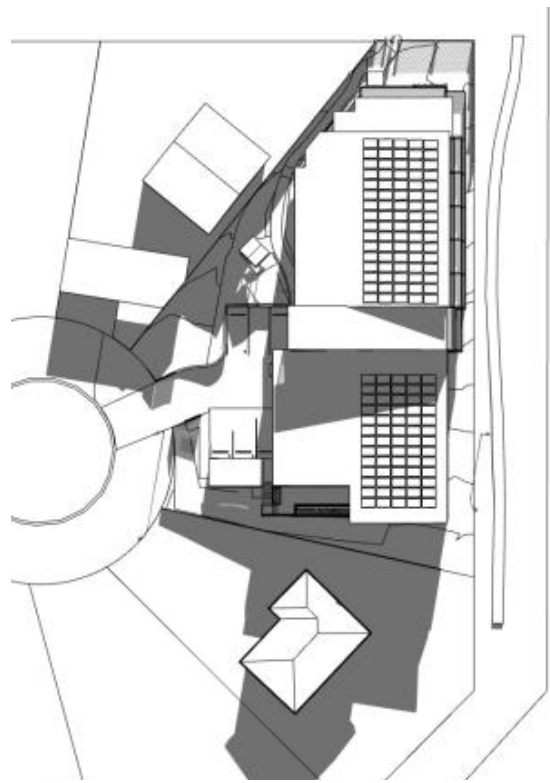


9AM 21st JUNE

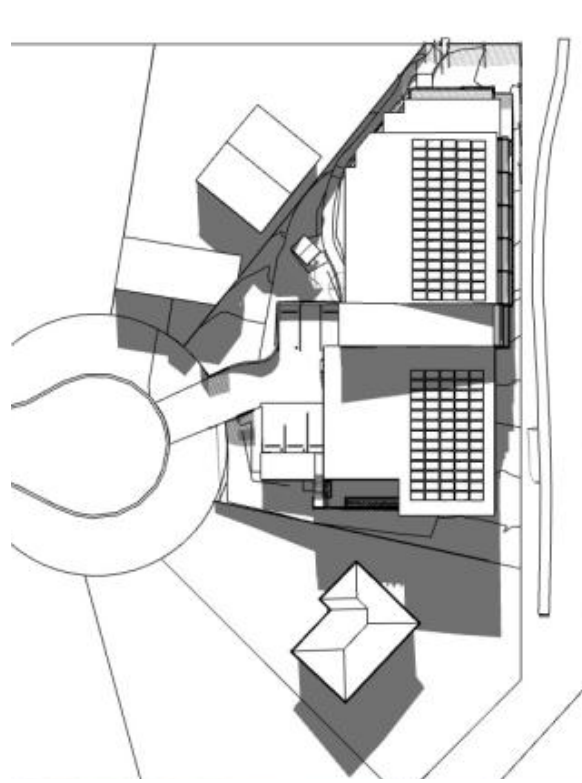


10AM 21 JUNE

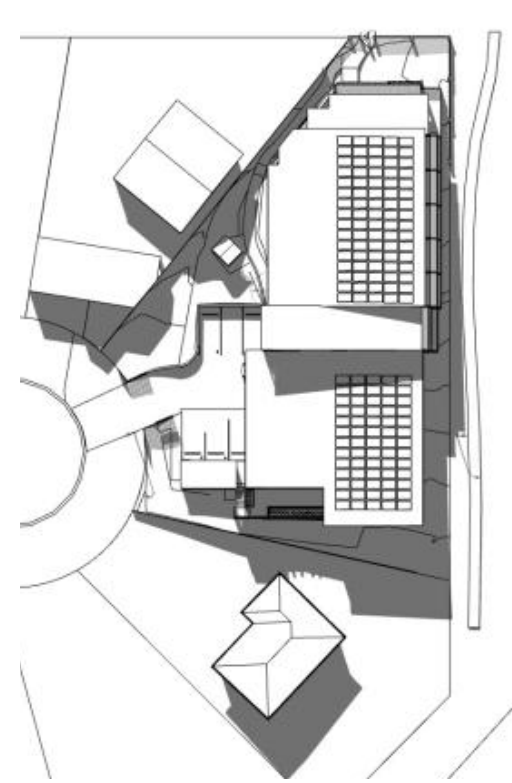


11AM 21st JUNE

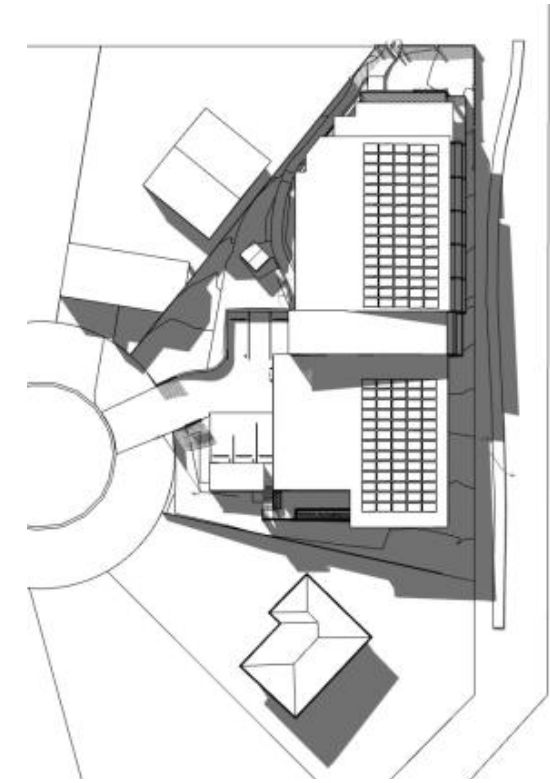


12 NOON 21st JUNE

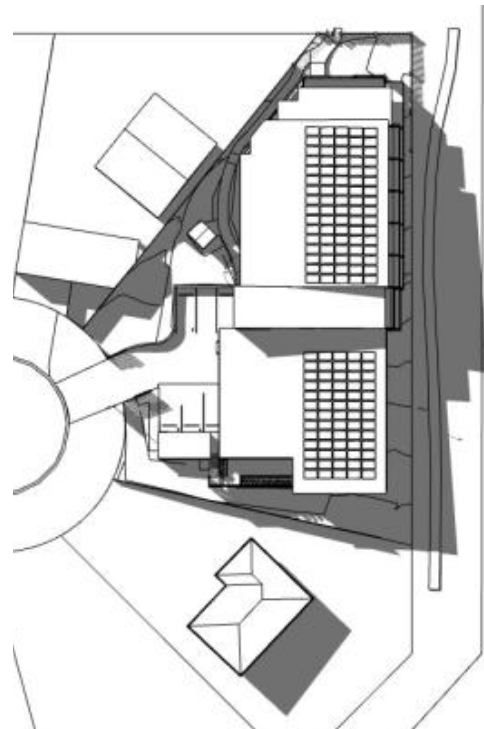

1PM 21 JUNE

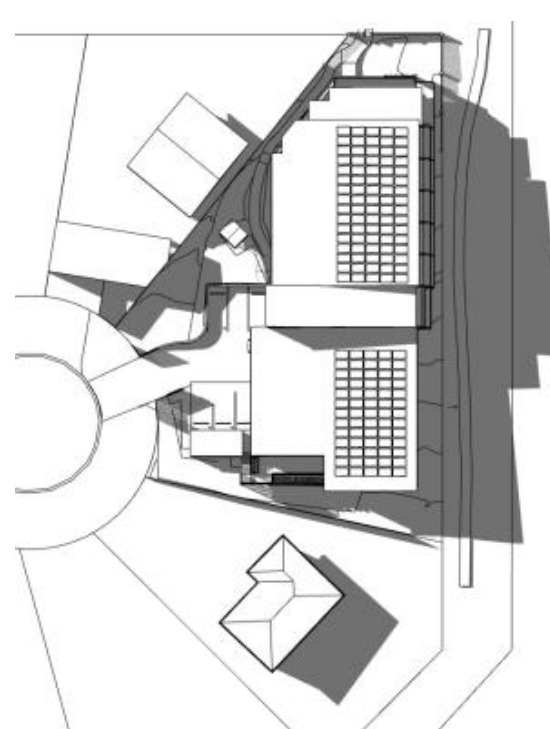

2PM 21 JUNE

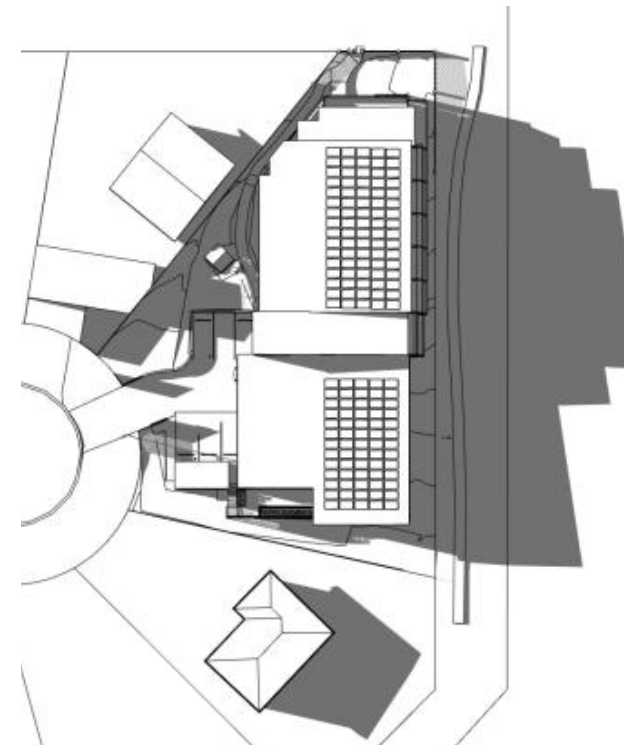

3PM 21st JUNE

SHADOW DIAGRAM I



PO Box 138
Cessnock NSW 2325
P 02 4991 1855
F 02 4991 1850
info@sheerdesigns.com.au
www.sheerdesigns.com.au
ABN 71 257 223 323

Written dimensions to take preference over scale

DATE	ISSUE	ISSUED FOR	DRAWN
09.11.20	I	ADDITIONAL ROOM	NW
13.11.20	J	RFI	NW
23.11.20	K	REVISED RFI	NW
25.03.21	L	INFO ACCESSIBLE CAR SPACE	NW
30.08.21	M	FOR REVIEW	NW
13.09.21	N	ADD REVISED BASIX	NW
28.09.21	O	ADDITIONAL BIN STORAGE	NW
07.10.21	P	REVISE SHADOW DIAGRAMS	NW
21.10.21	Q	ADDITIONAL SHADOW DIAGRAMS	NW
04.11.21	R	ADD SERVICE AREA LINE & AMEND MANAGERS DOOR	NW
18.11.21	S	MAJOR DESIGN AMENDMENTS	NW
19.11.21	T	ISSUE FOR CONSULTANTS	NW
23.11.21	U	ADD STAIR TO WEST	NW
25.11.21	V	AMEND CAR PARKING & MAILBOX LOCATION	NW
06.12.21	W	MINOR NOTATION AMENDMENTS	NW
07.12.21	X	REMOVE BR FROM SOUTH END	NW

Lot 11 & 12 #21 & 22 Burnham Close,
Thornton DP 246016

CLIENT: ZOE MAY PTY LTD

1:322.58, 1:250,
1:344.83

DATE: 8/12/2021

DRAWN: Karen


SHEET No:
13 OF 24

JOB NUMBER

SD21BURN ©

S:\Clients\2017\SD21BURN\SD21BURN 20211207.pln

sheer
designs

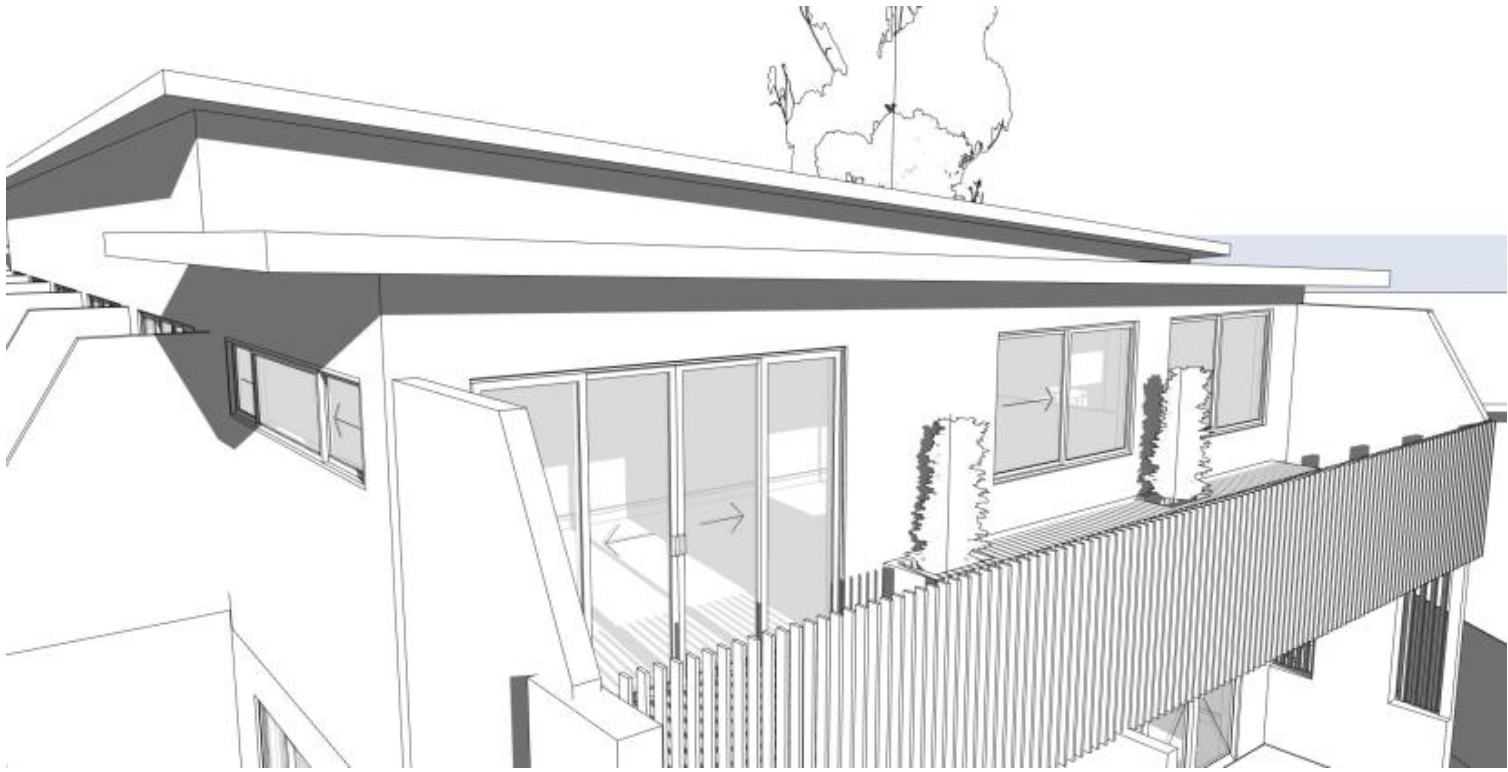

21 JUNE

9AM COMMON ROOM



21 JUNE

12 NOON COMMON ROOM



21 JUNE

3PM COMMON ROOM

SHADOW DIAGRAM II

Written dimensions to take preference over scale



ABSA
Association of Building
Sustainability Assessors



GreenSmart
PROFESSIONAL

PO Box 138, Cessnock NSW 2325
P 02 4991 1855
F 02 4991 1850
info@sheerdesigns.com.au
www.sheerdesigns.com.au
ACN 151 574 686
ABN 84 151 574 686


DATE	ISSUE	ISSUED FOR	DRAWN
09.11.20	J	ADDITIONAL ROOM	NW
13.11.20	K	REVISED RFI	NW
23.11.20	L	INFO ACCESSIBLE CAR SPACE	NW
25.03.21	M	FOR REVIEW	NW
30.08.21	N	ADD REVISED BASIX	NW
13.09.21	O	ADDITIONAL BIN STORAGE	NW
28.09.21	P	REVISE SHADOW DIAGRAMS	NW
07.10.21	Q	ADDITIONAL SHADOW DIAGRAMS	NW
21.10.21	R	ADD SERVICE AREA LINE & AMEND MANAGERS DOOR	NW
04.11.21	S	MAJOR DESIGN AMENDMENTS	NW
18.11.21	T	ISSUE FOR CONSULTANTS	NW
19.11.21	U	ADD STAIR TO WEST	NW
23.11.21	V	AMEND CAR PARKING & MAILBOX LOCATION	NW
25.11.21	W	MINOR NOTATION AMENDMENTS	NW
06.12.21	X	REMOVE BR FROM SOUTH END	NW
07.12.21			NW

Lot 11 & 12 #21 & 22 Burnham Close,
Thornton DP 246016
CLIENT: ZOE MAY PTY LTD


SCALE: 1:400
DATE: 8/12/2021
DRAWN: Karen
SHEET No:
14 OF 24
JOB NUMBER




sheer
designs

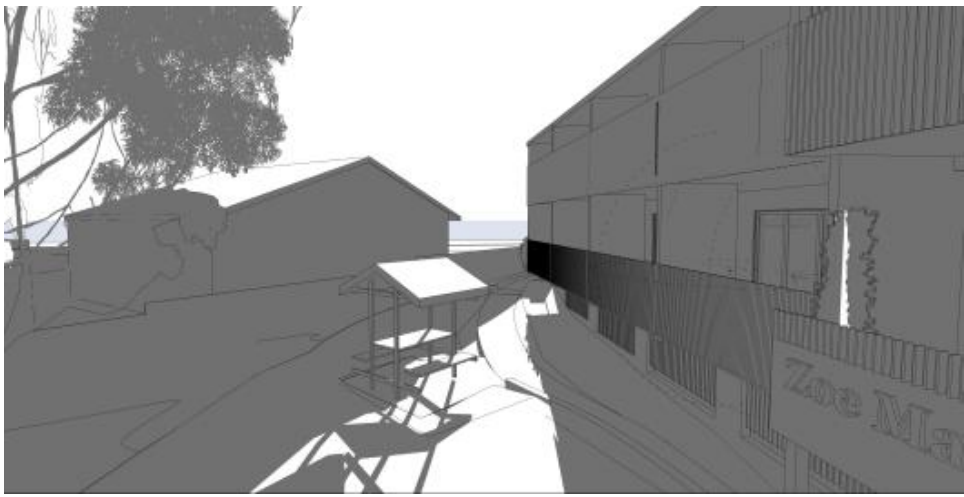


21 JUNE COMMON OUTDOOR AREA 9AM

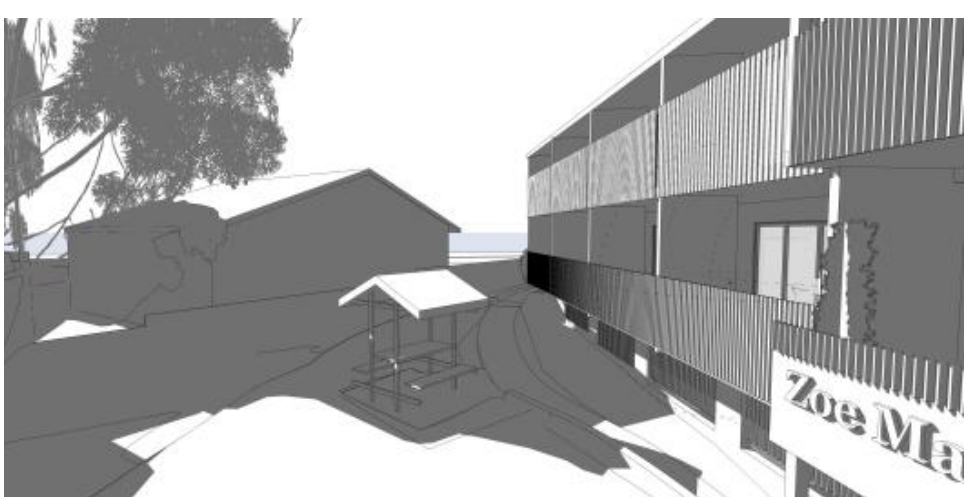


21 JUNE COMMON OUTDOOR AREA 1PM

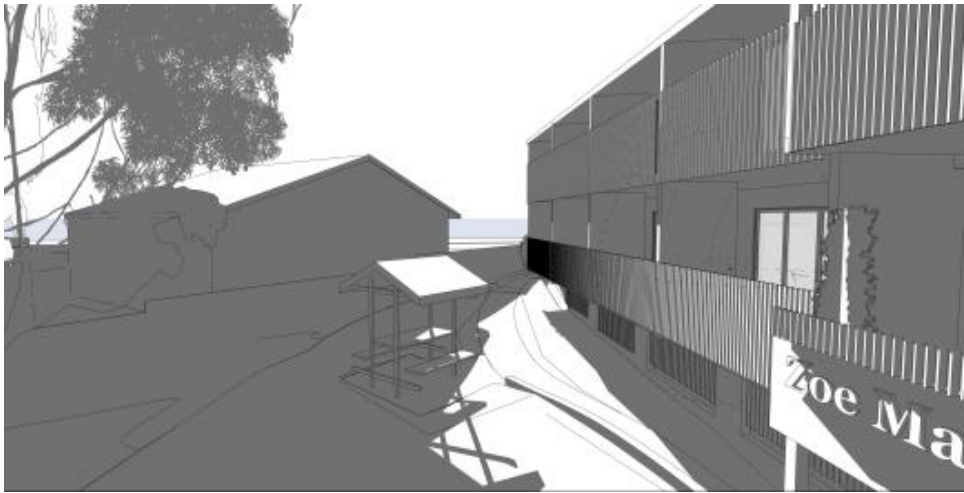

21 JUNE COMMON OUTDOOR AREA 10AM

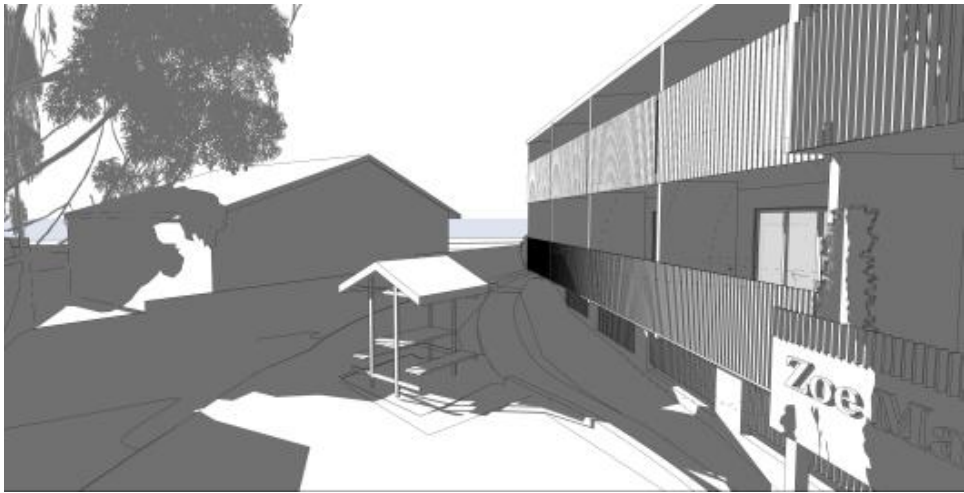


21 JUNE COMMON OUTDOOR AREA 2PM

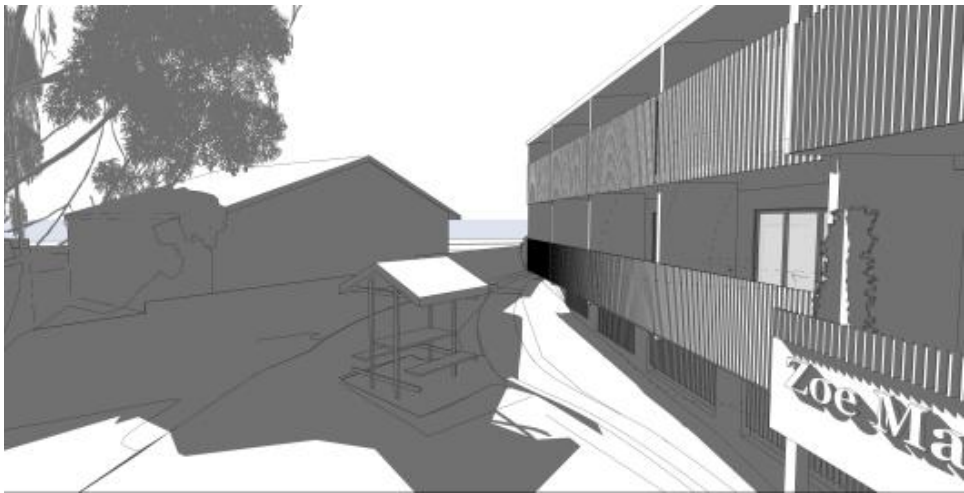

21 JUNE COMMON OUTDOOR AREA 11AM




21 JUNE COMMON OUTDOOR AREA 3PM

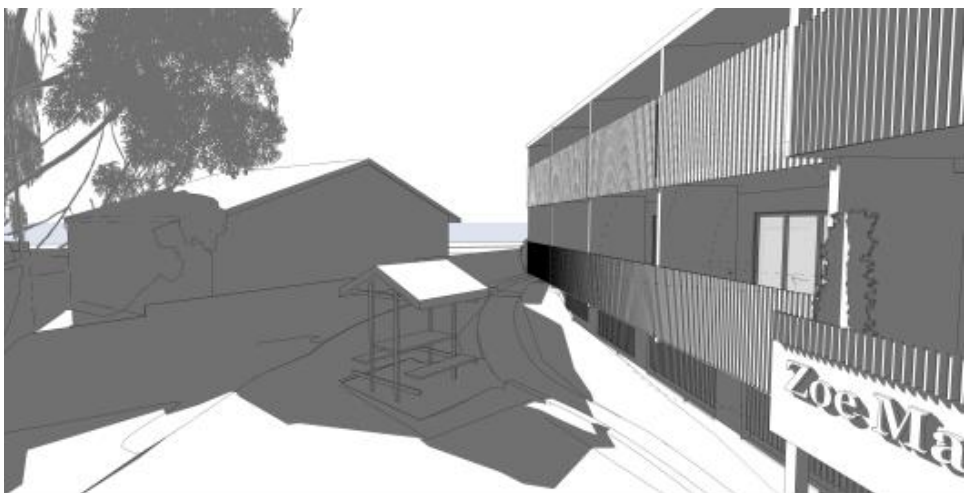


21 JUNE COMMON OUTDOOR AREA 12NOON


SHADOW DIAGRAM III

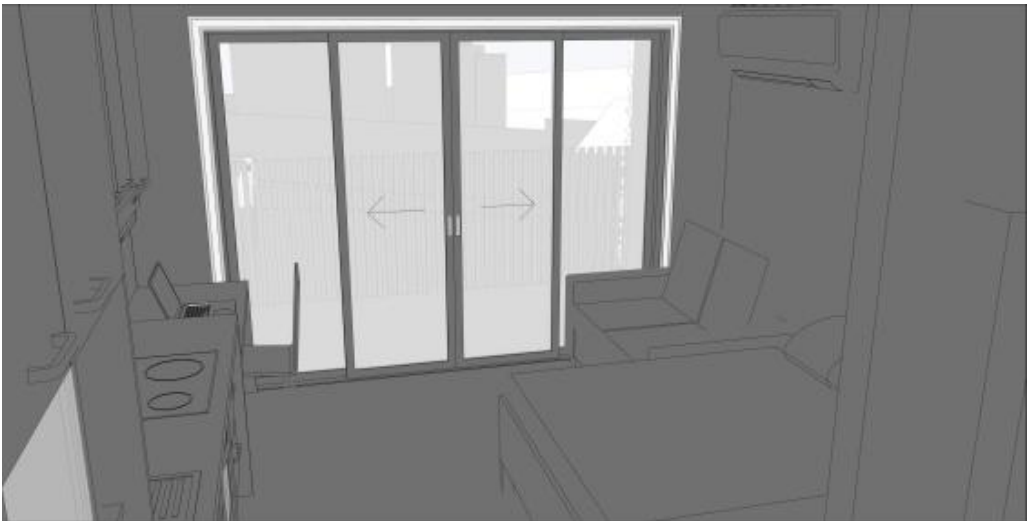


21st JUNE 9am TYPICAL ROOM

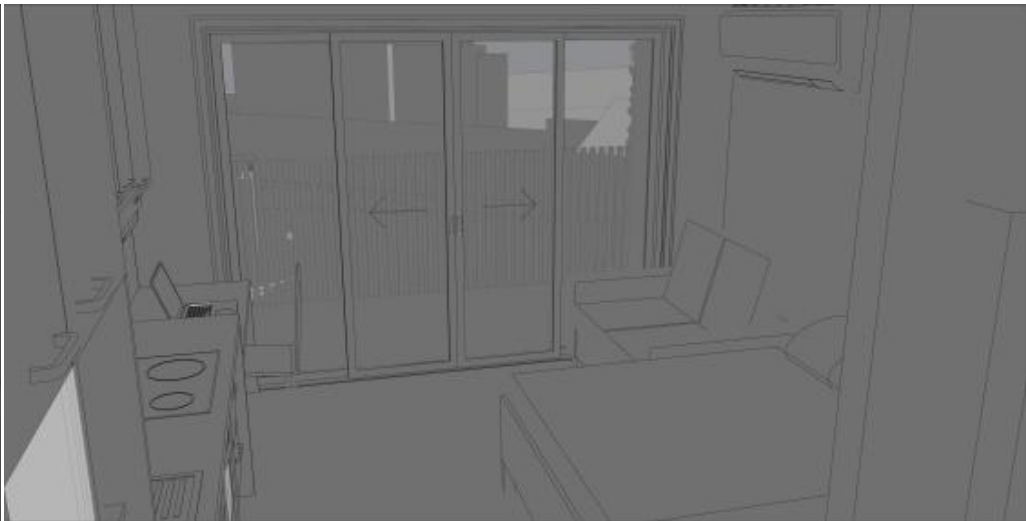


21st JUNE 10am TYPICAL ROOM

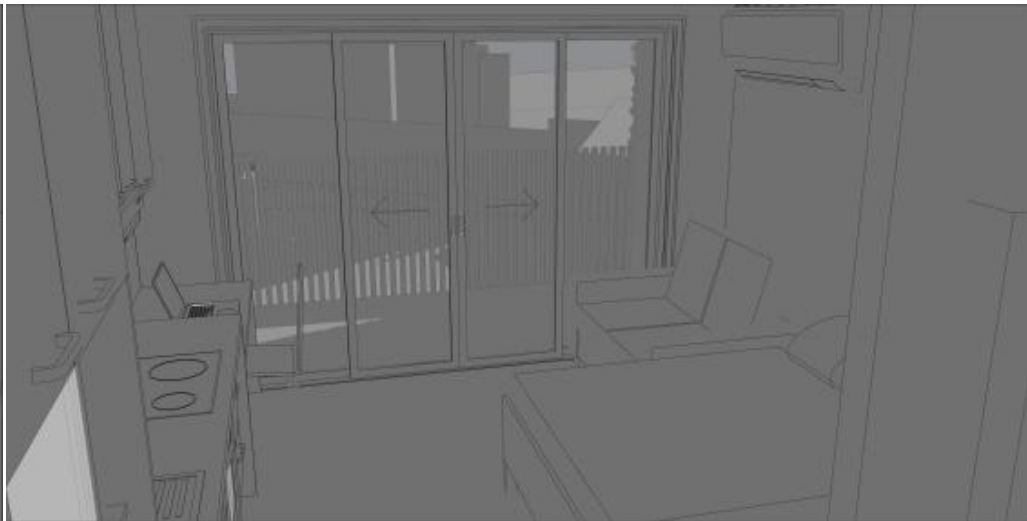


21st JUNE 11am TYPICAL ROOM

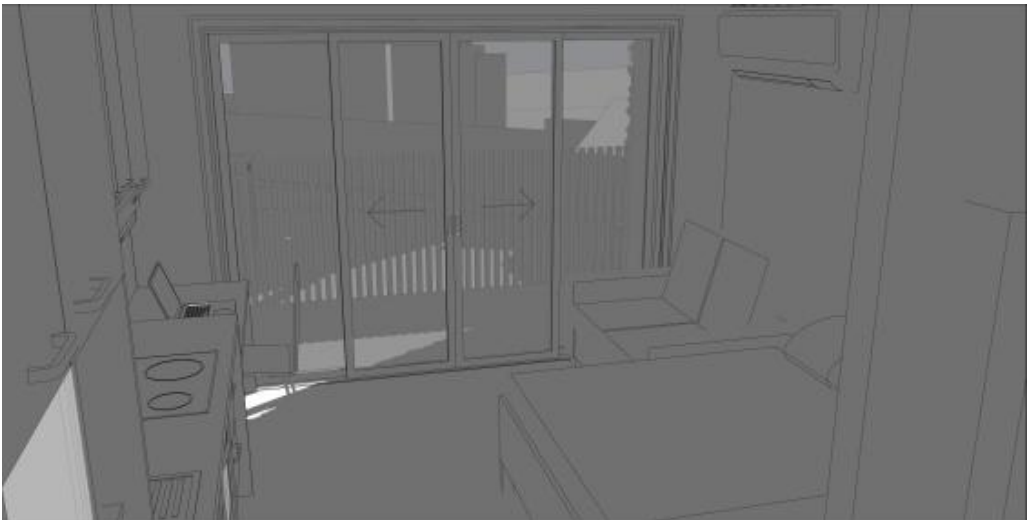


21st JUNE 12noon TYPICAL ROOM

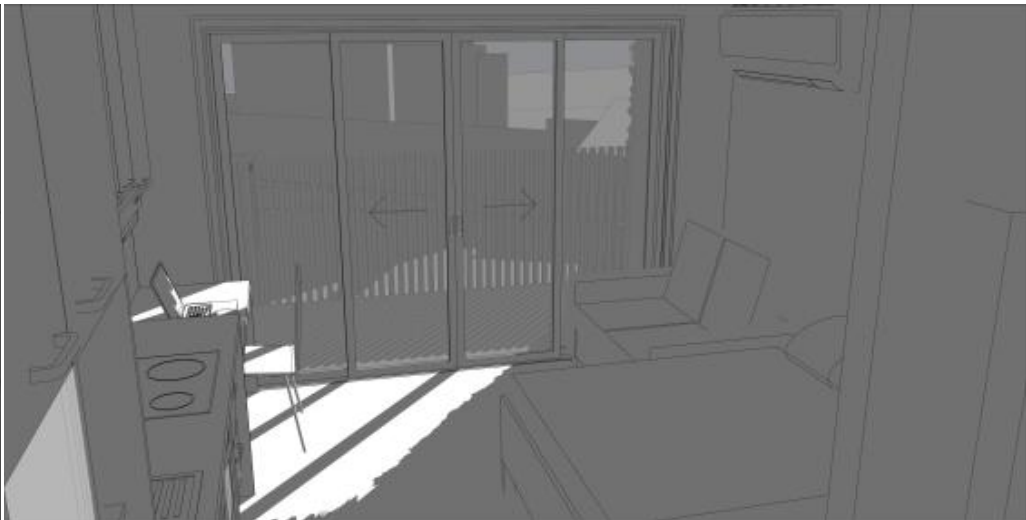

21st JUNE 1pm TYPICAL ROOM

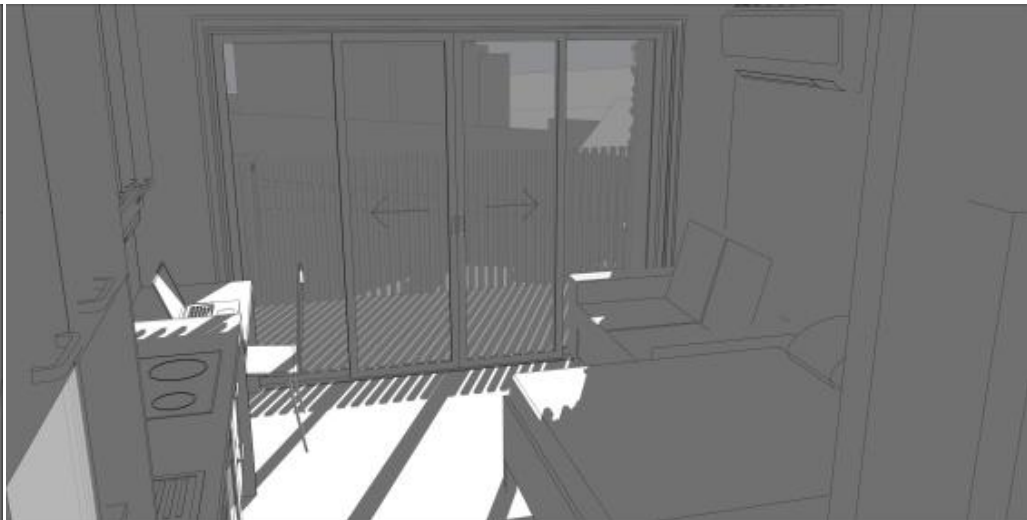

21st JUNE 2pm TYPICAL ROOM

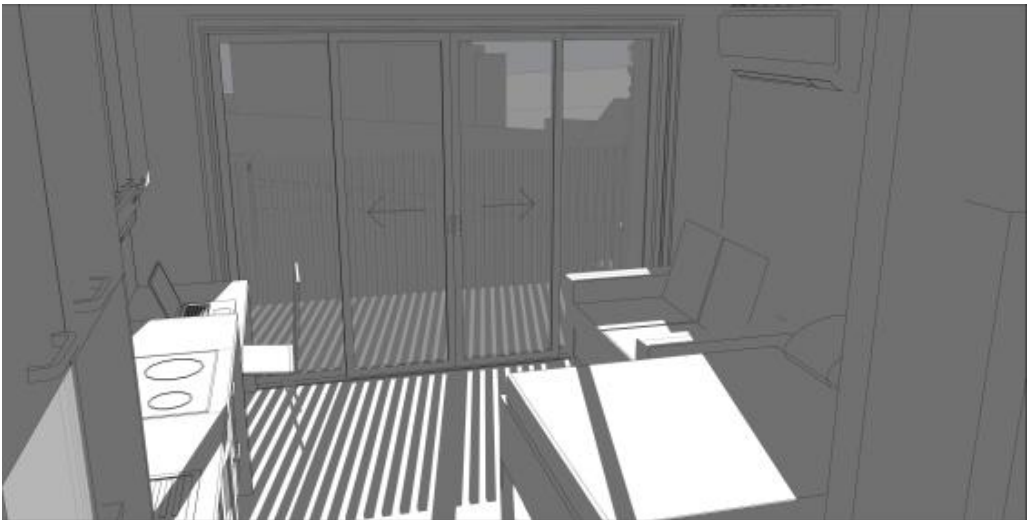

21st JUNE 3pm TYPICAL ROOM

SOLAR ACCESS - NORTHERN ASPECT



PO Box 138
Cessnock NSW 2325
P 02 4991 1855
F 02 4991 1850
info@sheerdesigns.com.au
www.sheerdesigns.com.au
ABN 71 257 223 323

Written dimensions to take preference over scale

DATE	ISSUE	ISSUED FOR	DRAWN
09.11.20	I	ADDITIONAL ROOM	NW
13.11.20	J	RFI	NW
23.11.20	K	REVISED RFI	NW
25.03.21	L	INFO ACCESSIBLE CAR SPACE	NW
30.08.21	M	FOR REVIEW	NW
13.09.21	N	ADD REVISED BASIX	NW
28.09.21	O	ADDITIONAL BIN STORAGE	NW
07.10.21	P	REVISE SHADOW DIAGRAMS	NW
21.10.21	Q	ADDITIONAL SHADOW DIAGRAMS	NW
04.11.21	R	ADD SERVICE AREA LINE & AMEND MANAGERS DOOR	NW
18.11.21	S	MAJOR DESIGN AMENDMENTS	NW
19.11.21	T	ISSUE FOR CONSULTANTS	NW
23.11.21	U	ADD STAIR TO WEST	NW
25.11.21	V	AMEND CAR PARKING & MAILBOX LOCATION	NW
08.12.21	W	MINOR NOTATION AMENDMENTS	NW
07.12.21	X	REMOVE BR FROM SOUTH END	NW

Lot 11 & 12 #21 & 22 Burnham Close,
Thornton DP 246016


CLIENT: ZOE MAY PTY LTD

SCALE: 1:5.88
DATE: 8/12/2021
DRAWN: Karen
SHEET No:
16 OF 24
JOB NUMBER


SD21BURN ©

planning and drafting solutions
sheer designs


S:\Clients\2017\SD21BURN\SD21BURN 20211207.pln

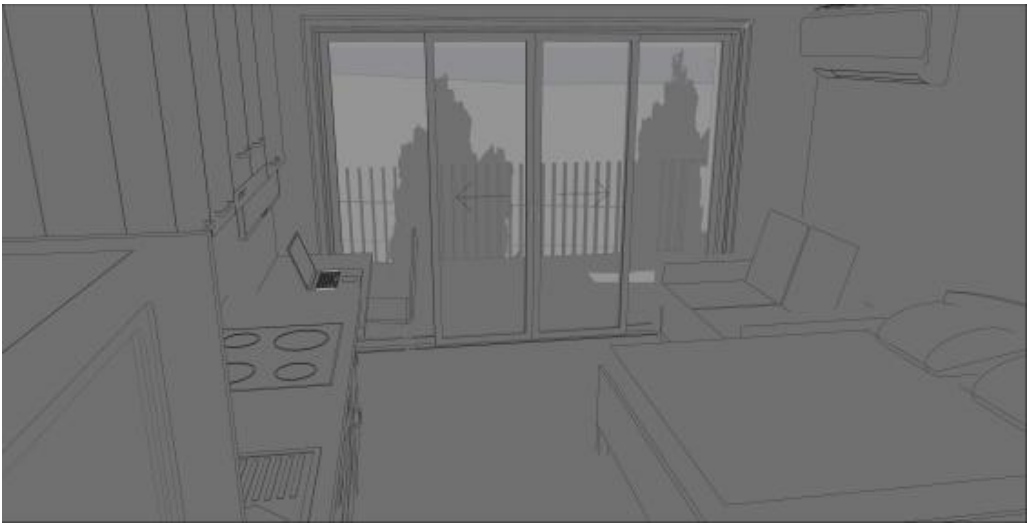


21st JUNE SOUTH 9am TYPICAL ROOM

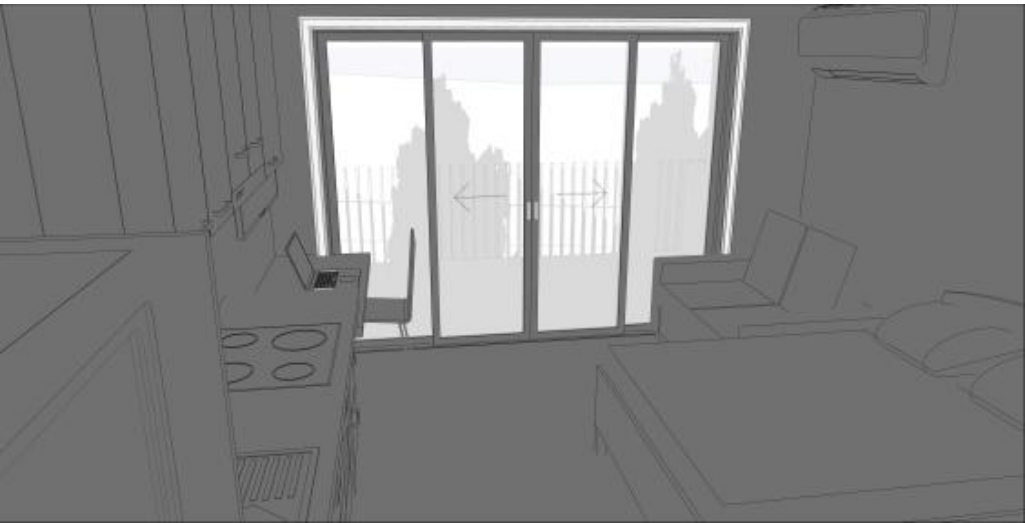


21st JUNE SOUTH 10am TYPICAL ROOM

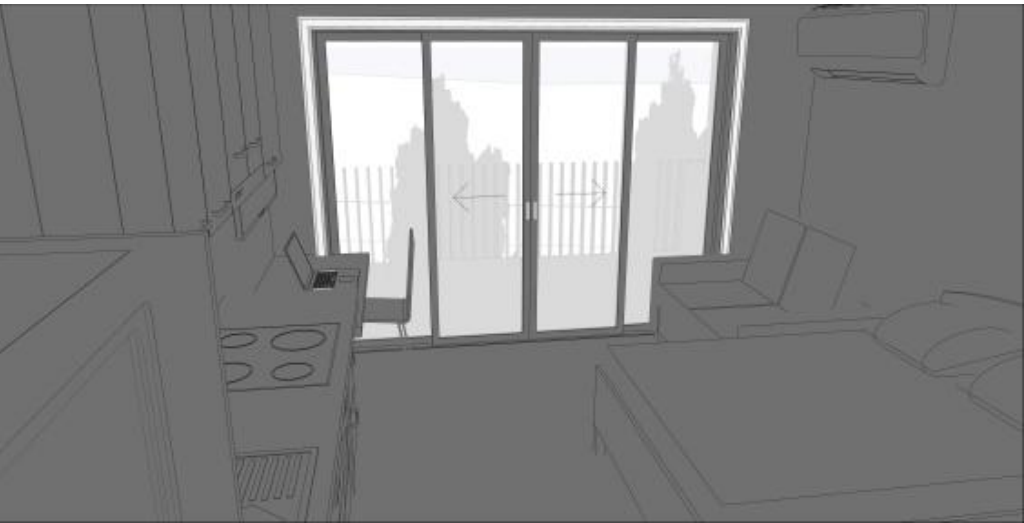


21st JUNE SOUTH 11am TYPICAL ROOM

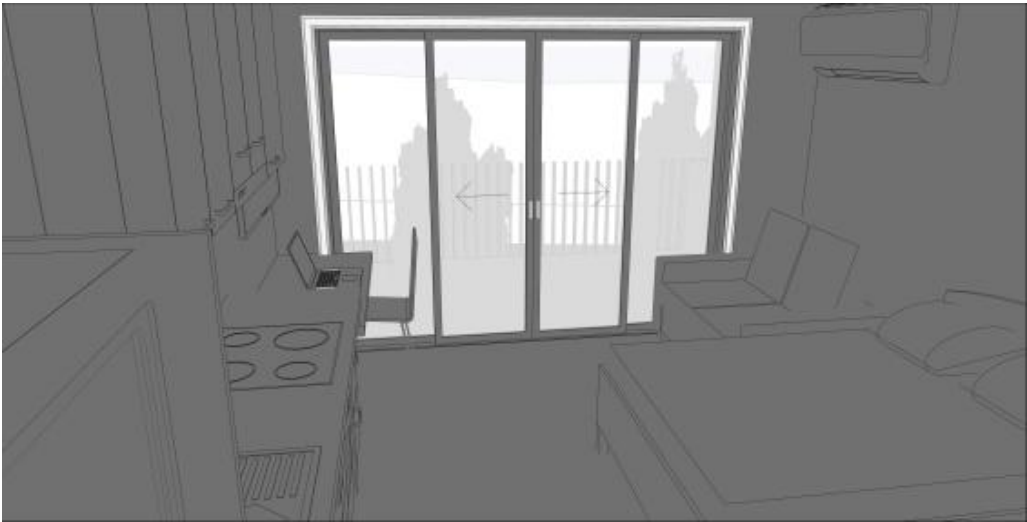


21st JUNE SOUTH 12 noon TYPICAL ROOM

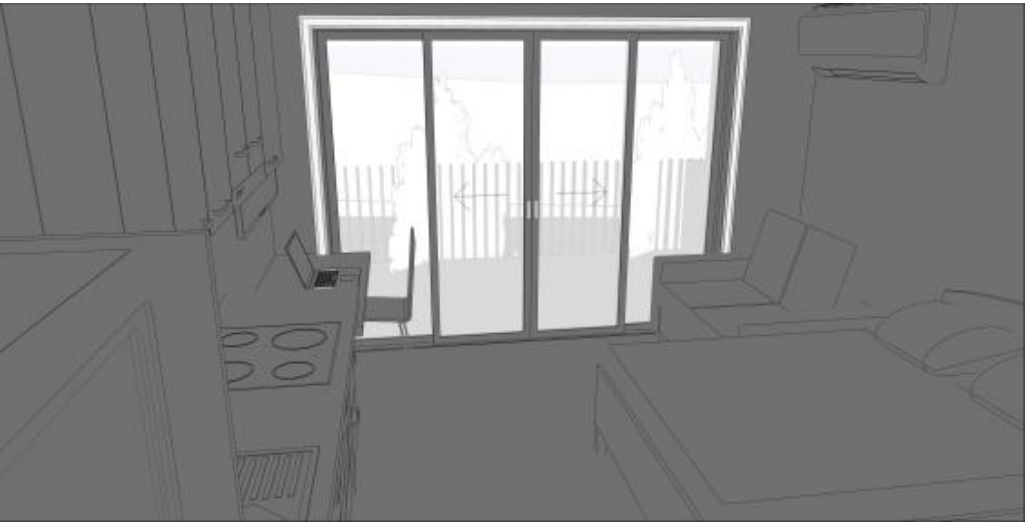

21st JUNE SOUTH 1pm TYPICAL ROOM

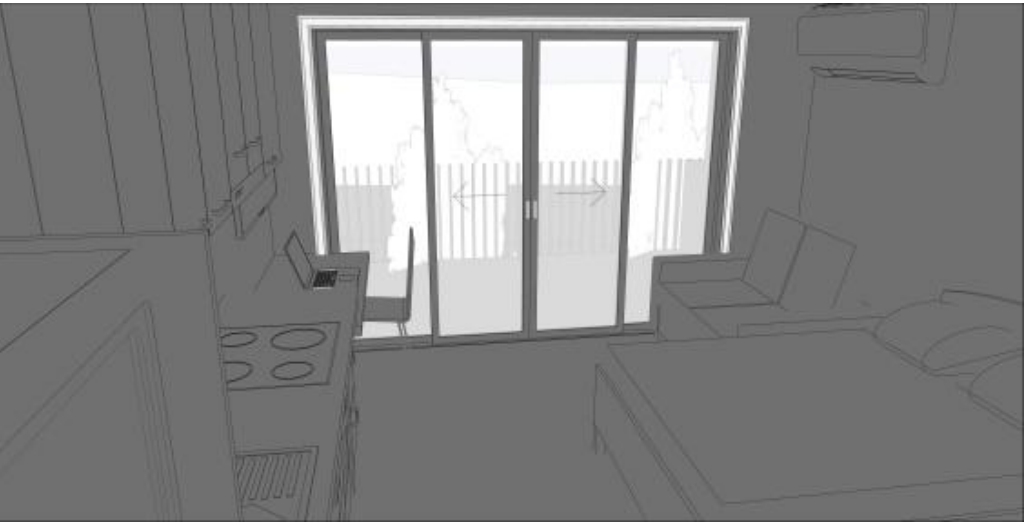


21st JUNE SOUTH 2pm TYPICAL ROOM

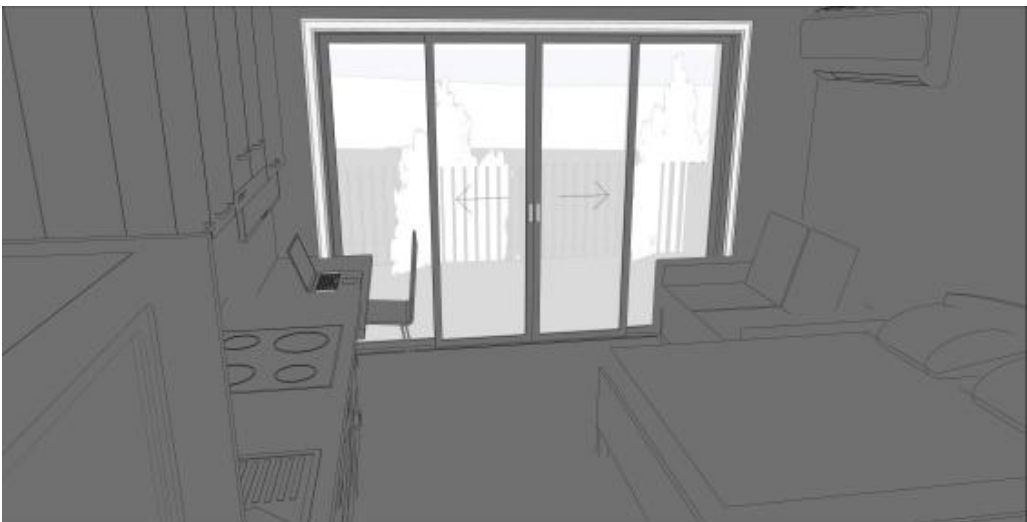


21st JUNE SOUTH 3pm TYPICAL ROOM


SOLAR ACCESS - SOUTHERN ASPECT

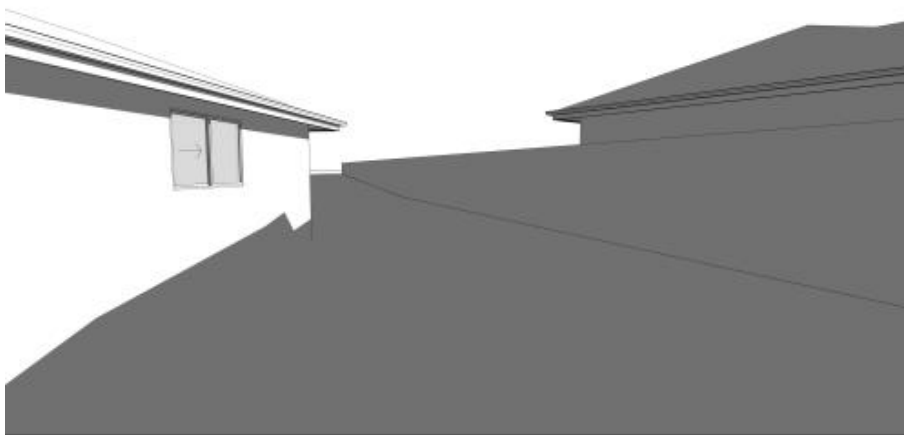


SD21BURN EXISTING 21 JUNE 9.00AM

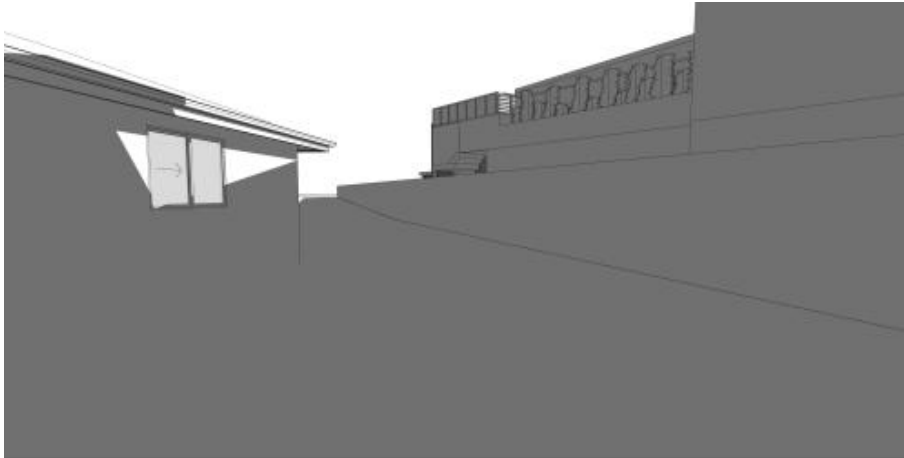


SD21BURN PROPOSED 21 JUNE 9.00AM

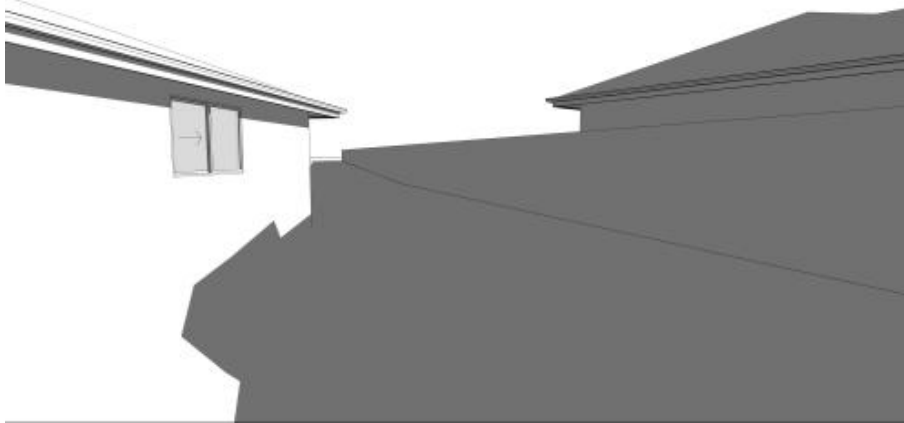


SD21BURN EXISTING 21 JUNE 9.15AM

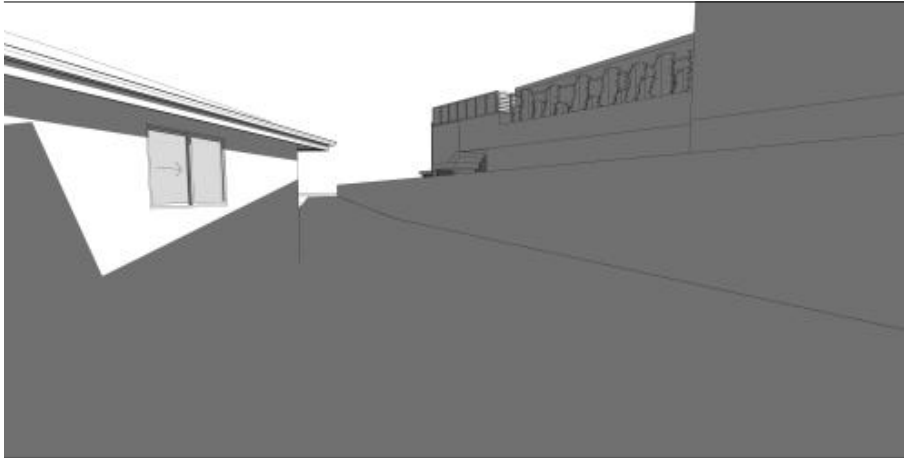


SD21BURN PROPOSED 21 JUNE 9.15AM

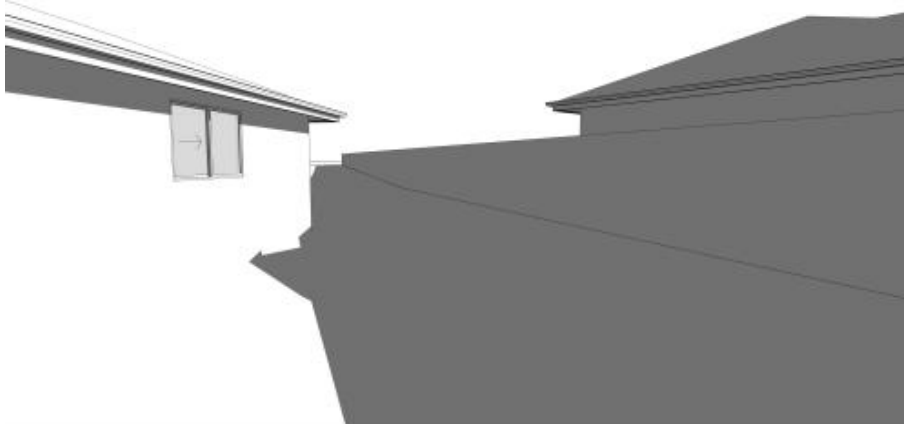


SD21BURN EXISTING 21 JUNE 9.30AM

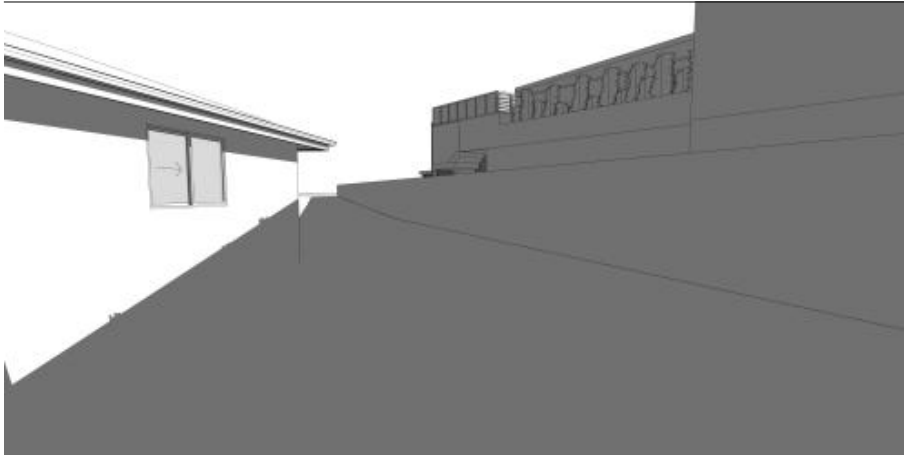


SD21BURN PROPOSED 21 JUNE 9.30AM

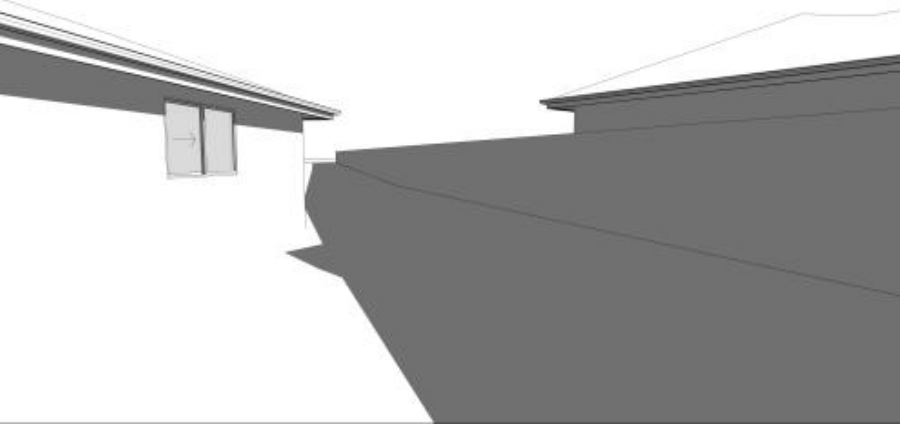


SD21BURN EXISTING 21 JUNE 9.45AM

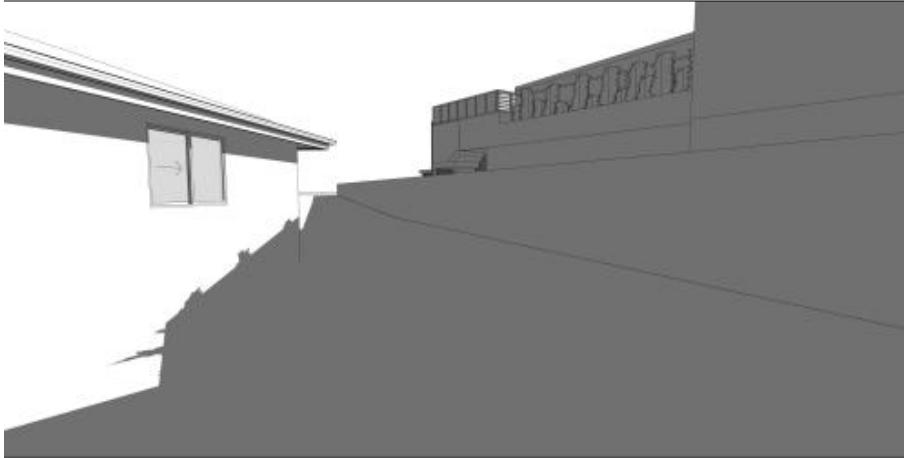

SD21BURN PROPOSED 21 JUNE 9.45AM

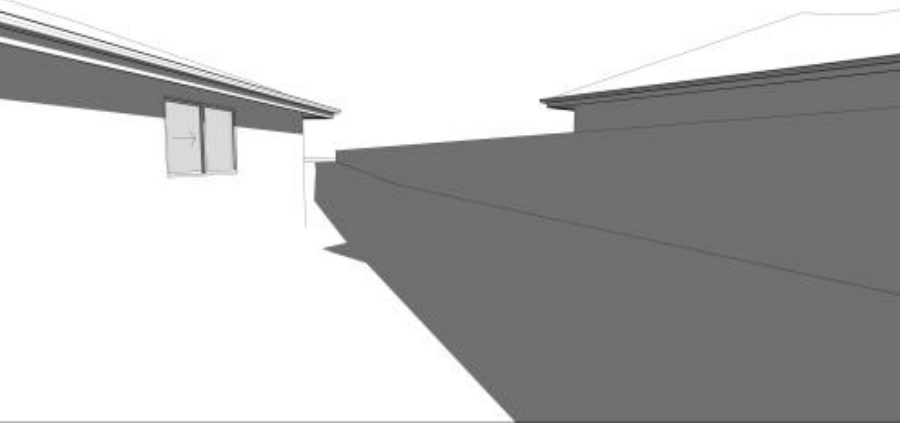

SD21BURN EXISTING 21 JUNE 10.00AM

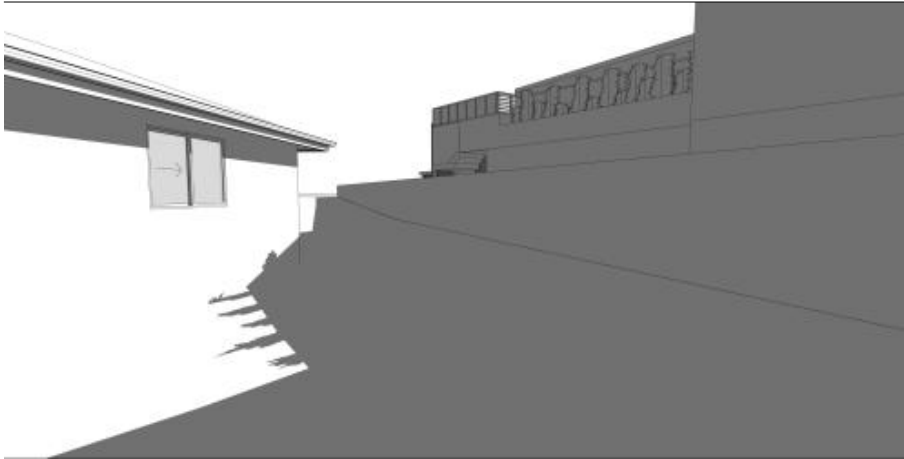

SD21BURN PROPOSED 21 JUNE 10.00AM

NOTE: COMPARISON SHOWING SOLAR ACCESS TO NEIGHBOURING KITCHEN WINDOW AT No. 20 BURNHAM CLOSE

SHADOW COMPARISON I

Written dimensions to take preference over scale



PO Box 138, Cessnock NSW 2325
P 02 4991 1855
F 02 4991 1850
info@sheerdesigns.com.au
www.sheerdesigns.com.au
ACN 151 574 686
ABN 84 151 574 686



DATE	ISSUE	ISSUED FOR	DRAWN
09.11.20	I	ADDITIONAL ROOM	NW
13.11.20	J	RFI	NW
23.11.20	K	REVISED RFI	NW
25.03.21	L	INFO ACCESSIBLE CAR SPACE	NW
30.08.21	M	FOR REVIEW	NW
13.09.21	N	ADD REVISED BASIX	NW
28.09.21	O	ADDITIONAL BIN STORAGE	NW
07.10.21	P	REVISE SHADOW DIAGRAMS	NW
21.10.21	Q	ADDITIONAL SHADOW DIAGRAMS	NW
04.11.21	R	ADD SERVICE AREA LINE & AMEND MANAGERS DOOR	NW
18.11.21	S	MAJOR DESIGN AMENDMENTS	NW
19.11.21	T	ISSUE FOR CONSULTANTS	NW
23.11.21	U	ADD STAIR TO WEST	NW
25.11.21	V	AMEND CAR PARKING & MAILBOX LOCATION	NW
06.12.21	W	MINOR NOTATION AMENDMENTS	NW
07.12.21	X	REMOVE BR FROM SOUTH END	NW

Lot 11 & 12 #21 & 22 Burnham Close,
Thornton DP 246016
CLIENT: ZOE MAY PTY LTD


SCALE: 1:6.67
DATE: 8/12/2021
DRAWN: Karen
SHEET No: 18 OF 24
JOB NUMBER

SD21BURN ©


planning and drafting solutions

sheer designs


S:\Clients\2017\SD21BURN\SD21BURN 20211207.pln

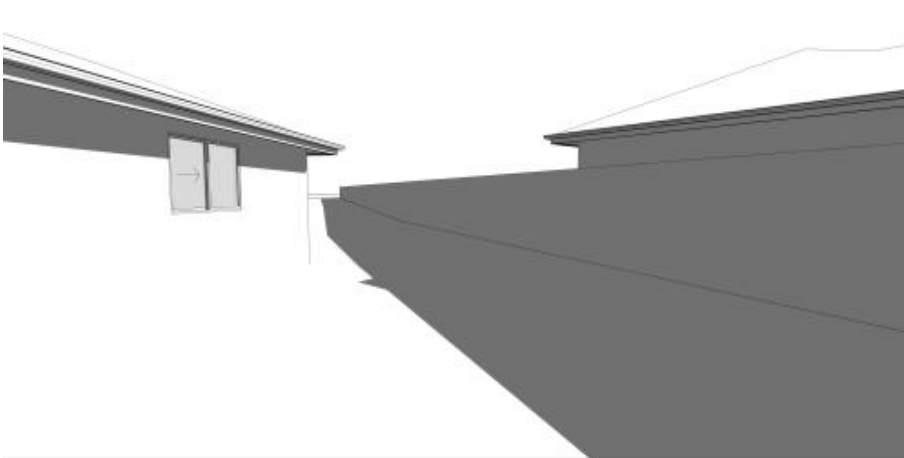


SD21BURN EXISTING 21 JUNE 10.15AM

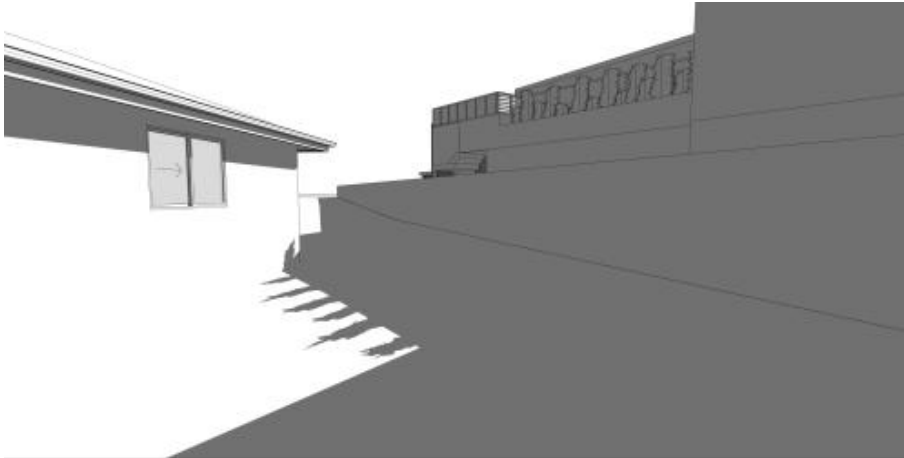


SD21BURN PROPOSED 21 JUNE 10.15AM

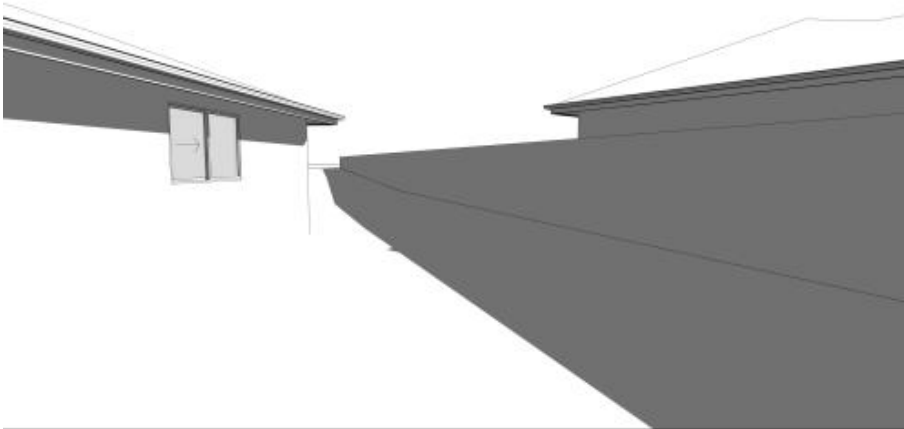


SD21BURN EXISTING 21 JUNE 10.30AM

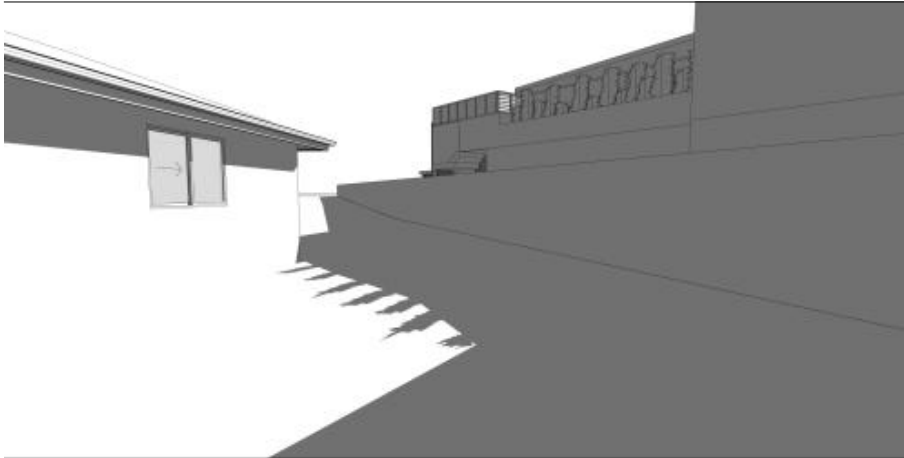


SD21BURN PROPOSED 21 JUNE 10.30AM

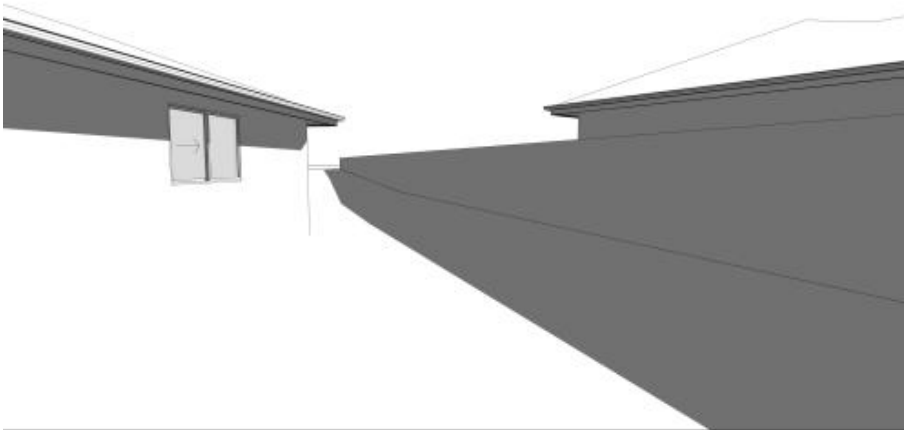


SD21BURN EXISTING 21 JUNE 10.45AM

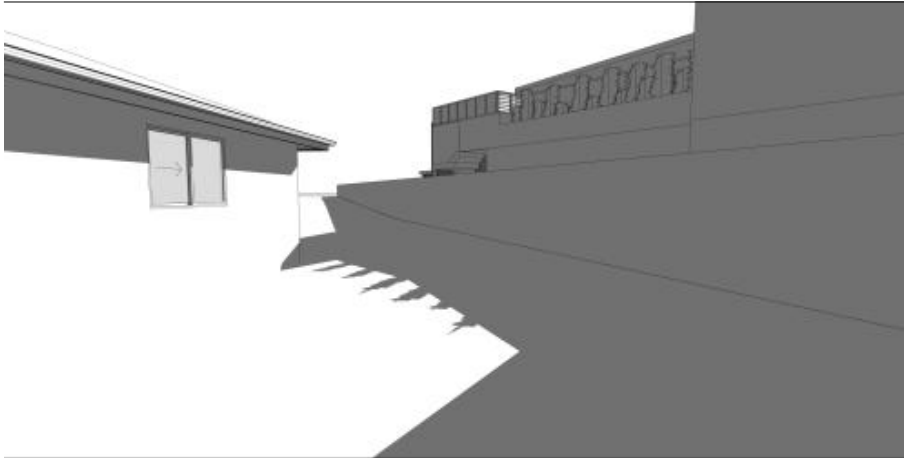


SD21BURN PROPOSED 21 JUNE 10.45AM

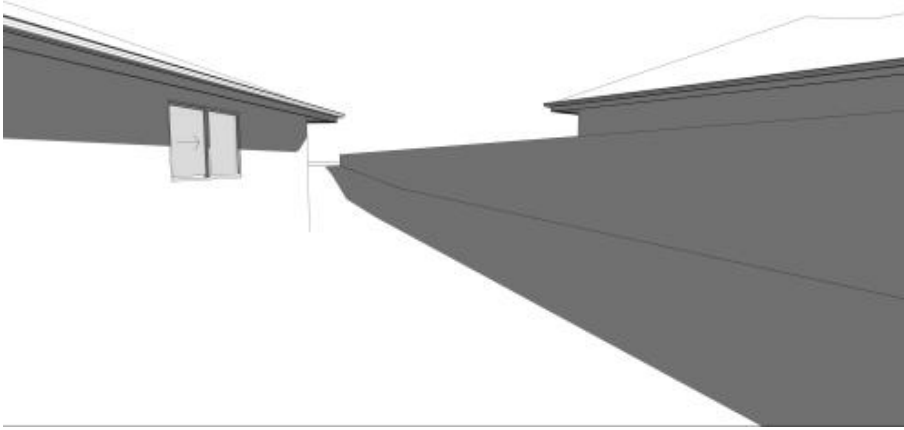


SD21BURN EXISTING 21 JUNE 11.00AM

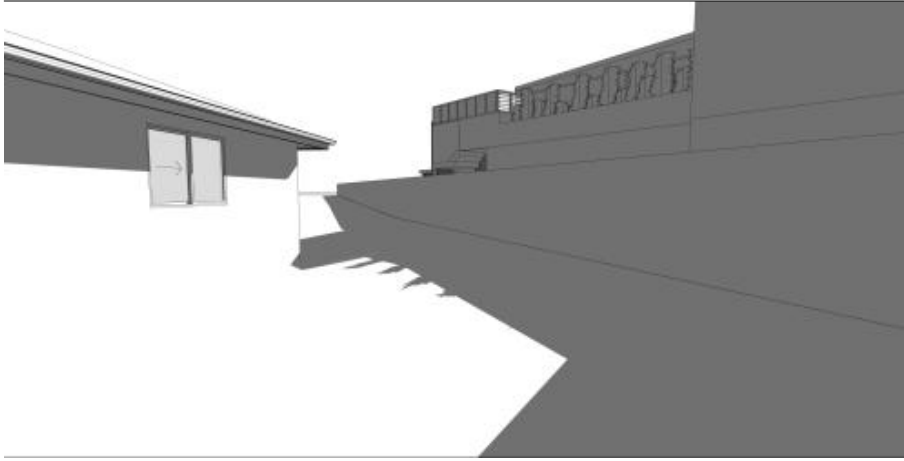

SD21BURN PROPOSED 21 JUNE 11.00AM

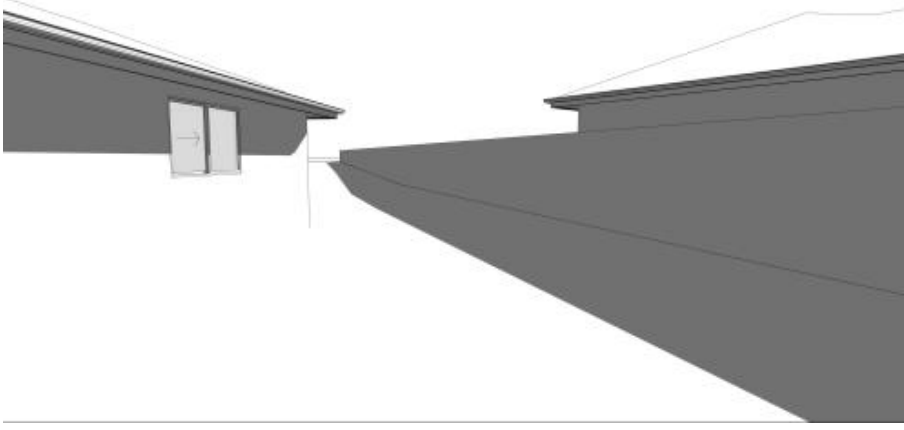

SD21BURN EXISTING 21 JUNE 11.15AM

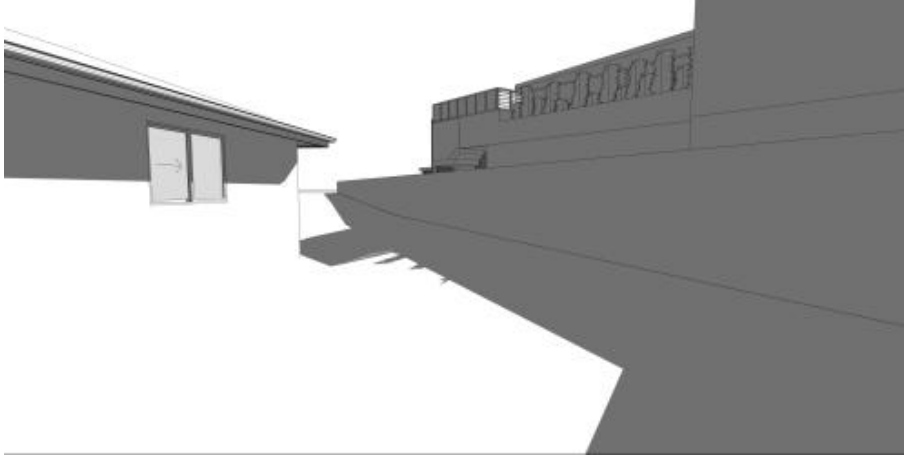

SD21BURN PROPOSED 21 JUNE 11.15AM

NOTE: COMPARISON SHOWING SOLAR ACCESS TO NEIGHBOURING KITCHEN WINDOW AT No. 20 BURNHAM CLOSE

SHADOW COMPARISON II

Written dimensions to take preference over scale



PO Box 138, Cessnock NSW 2325
P 02 4991 1855
F 02 4991 1850
info@sheerdesigns.com.au
www.sheerdesigns.com.au
ACN 151 574 686
ABN 84 151 574 686



DATE	ISSUE	ISSUED FOR	DRAWN
09.11.20	I	ADDITIONAL ROOM	NW
13.11.20	J	RFI	NW
23.11.20	K	REVISED RFI	NW
25.03.21	L	INFO ACCESSIBLE CAR SPACE	NW
30.08.21	M	FOR REVIEW	NW
13.09.21	N	ADD REVISED BASIX	NW
28.09.21	O	ADDITIONAL BIN STORAGE	NW
07.10.21	P	REVISE SHADOW DIAGRAMS	NW
21.10.21	Q	ADDITIONAL SHADOW DIAGRAMS	NW
04.11.21	R	ADD SERVICE AREA LINE & AMEND MANAGERS DOOR	NW
18.11.21	S	MAJOR DESIGN AMENDMENTS	NW
19.11.21	T	ISSUE FOR CONSULTANTS	NW
23.11.21	U	ADD STAIR TO WEST	NW
25.11.21	V	AMEND CAR PARKING & MAILBOX LOCATION	NW
06.12.21	W	MINOR NOTATION AMENDMENTS	NW
07.12.21	X	REMOVE BR FROM SOUTH END	NW

Lot 11 & 12 #21 & 22 Burnham Close,
Thornton DP 246016
CLIENT: ZOE MAY PTY LTD


SCALE: 1:6.67
DATE: 8/12/2021
DRAWN: Karen
SHEET No: 19 OF 24
JOB NUMBER

SD21BURN ©


planning and drafting solutions




S:\Clients\2017\SD21BURN\SD21BURN 20211207.pln

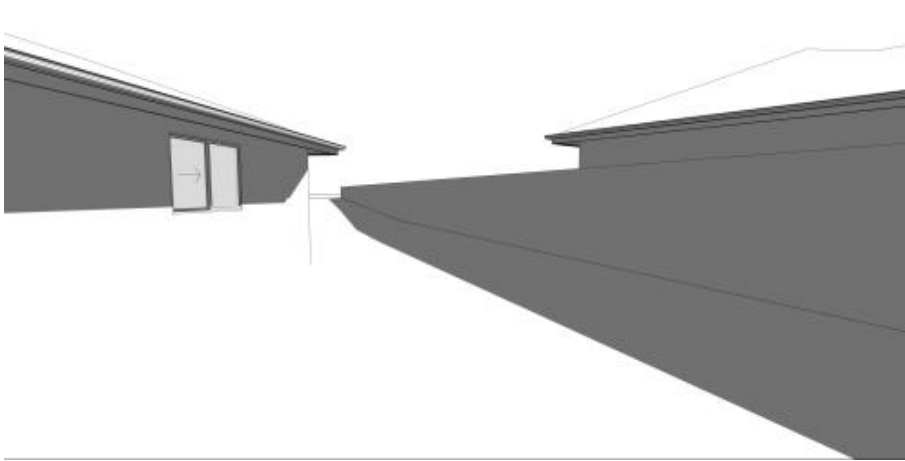


SD21BURN EXISTING 21 JUNE 11.30AM

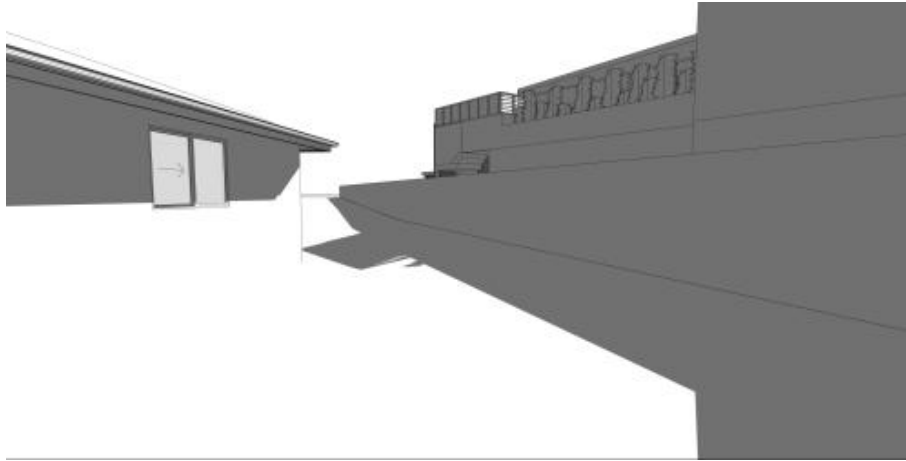


SD21BURN PROPOSED 21 JUNE 11.30AM

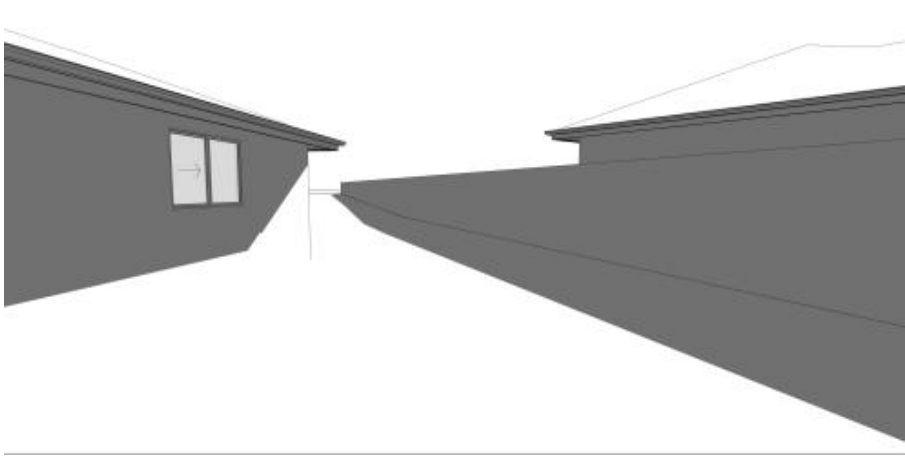


SD21BURN EXISTING 21 JUNE 12.00NOON

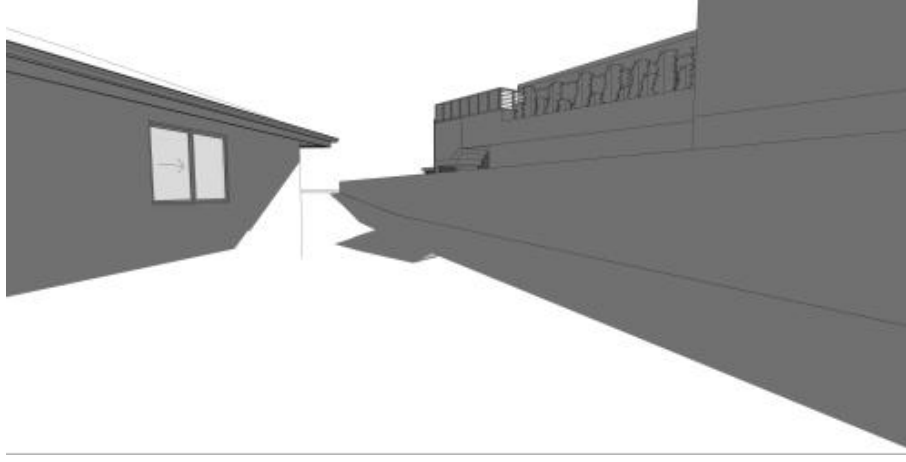

SD21BURN PROPOSED 21 JUNE 12.00 NOON

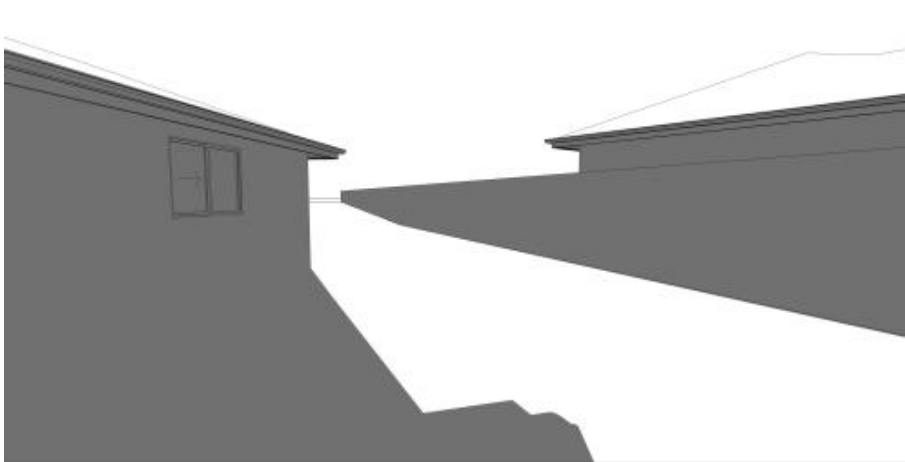

SD21BURN EXISTING 21 JUNE 3.00PM

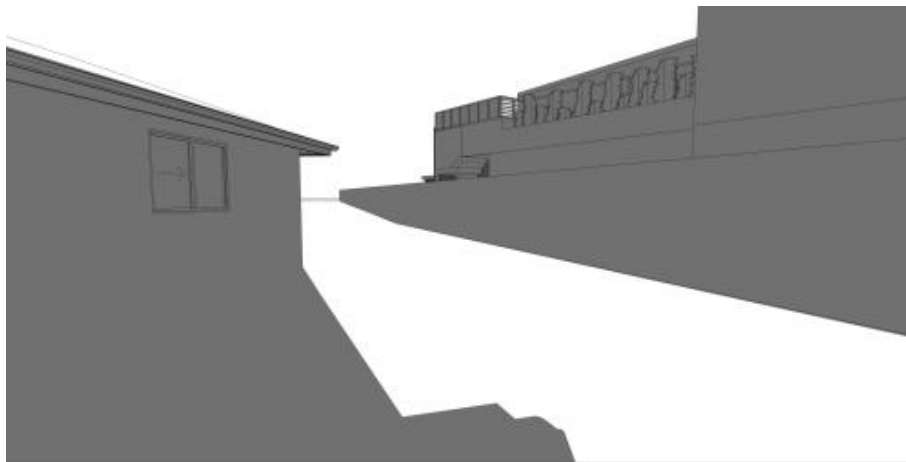

SD21BURN PROPOSED 21 JUNE 3.00PM

NOTE: COMPARISON SHOWING SOLAR ACCESS TO
NEIGHBOURING KITCHEN WINDOW AT No. 20 BURNHAM CLOSE

SHADOW COMPARISON III

Written dimensions to take preference over scale



PO Box 138, Cessnock NSW 2325
P 02 4991 1855
F 02 4991 1850
info@sheerdesigns.com.au
www.sheerdesigns.com.au
ACN 151 574 686
ABN 84 151 574 686



DATE	ISSUE	ISSUED FOR	DRAWN
09.11.20	I	ADDITIONAL ROOM	NW
13.11.20	J	RFI	NW
23.11.20	K	REVISED RFI	NW
25.03.21	L	INFO ACCESSIBLE CAR SPACE	NW
30.08.21	M	FOR REVIEW	NW
13.09.21	N	ADD REVISED BASIX	NW
28.09.21	O	ADDITIONAL BIN STORAGE	NW
07.10.21	P	REVISE SHADOW DIAGRAMS	NW
21.10.21	Q	ADDITIONAL SHADOW DIAGRAMS	NW
04.11.21	R	ADD SERVICE AREA LINE & AMEND MANAGERS DOOR	NW
18.11.21	S	MAJOR DESIGN AMENDMENTS	NW
19.11.21	T	ISSUE FOR CONSULTANTS	NW
23.11.21	U	ADD STAIR TO WEST	NW
25.11.21	V	AMEND CAR PARKING & MAILBOX LOCATION	NW
06.12.21	W	MINOR NOTATION AMENDMENTS	NW
07.12.21	X	REMOVE BR FROM SOUTH END	NW

Lot 11 & 12 #21 & 22 Burnham Close,
Thornton DP 246016
CLIENT: ZOE MAY PTY LTD

SCALE: 1:6.67
DATE: 8/12/2021
DRAWN: Karen
SHEET No: 20 OF 24
JOB NUMBER

SD21BURN ©


sheer designs

planning and drafting solutions

S:\Clients\2017\SD21BURN\SD21BURN 20211207.pln

DRIVEWAY PROFILE

LENGTH OF DRIVEWAY PROFILE									
			BOUNDARY				KERB LINE		
CARPARK FFL 28.85			TOS-28.743						
			4.05%		7.0%		2.5%		
23.416	29.625	28.85	29.457	29.578	29.803	29.803	00.00		DESIGN
			29.85	29.87	29.803	29.803	29.70		NATURAL
			8.45	6.715	3.50		0.45	00.00	CHAINAGE

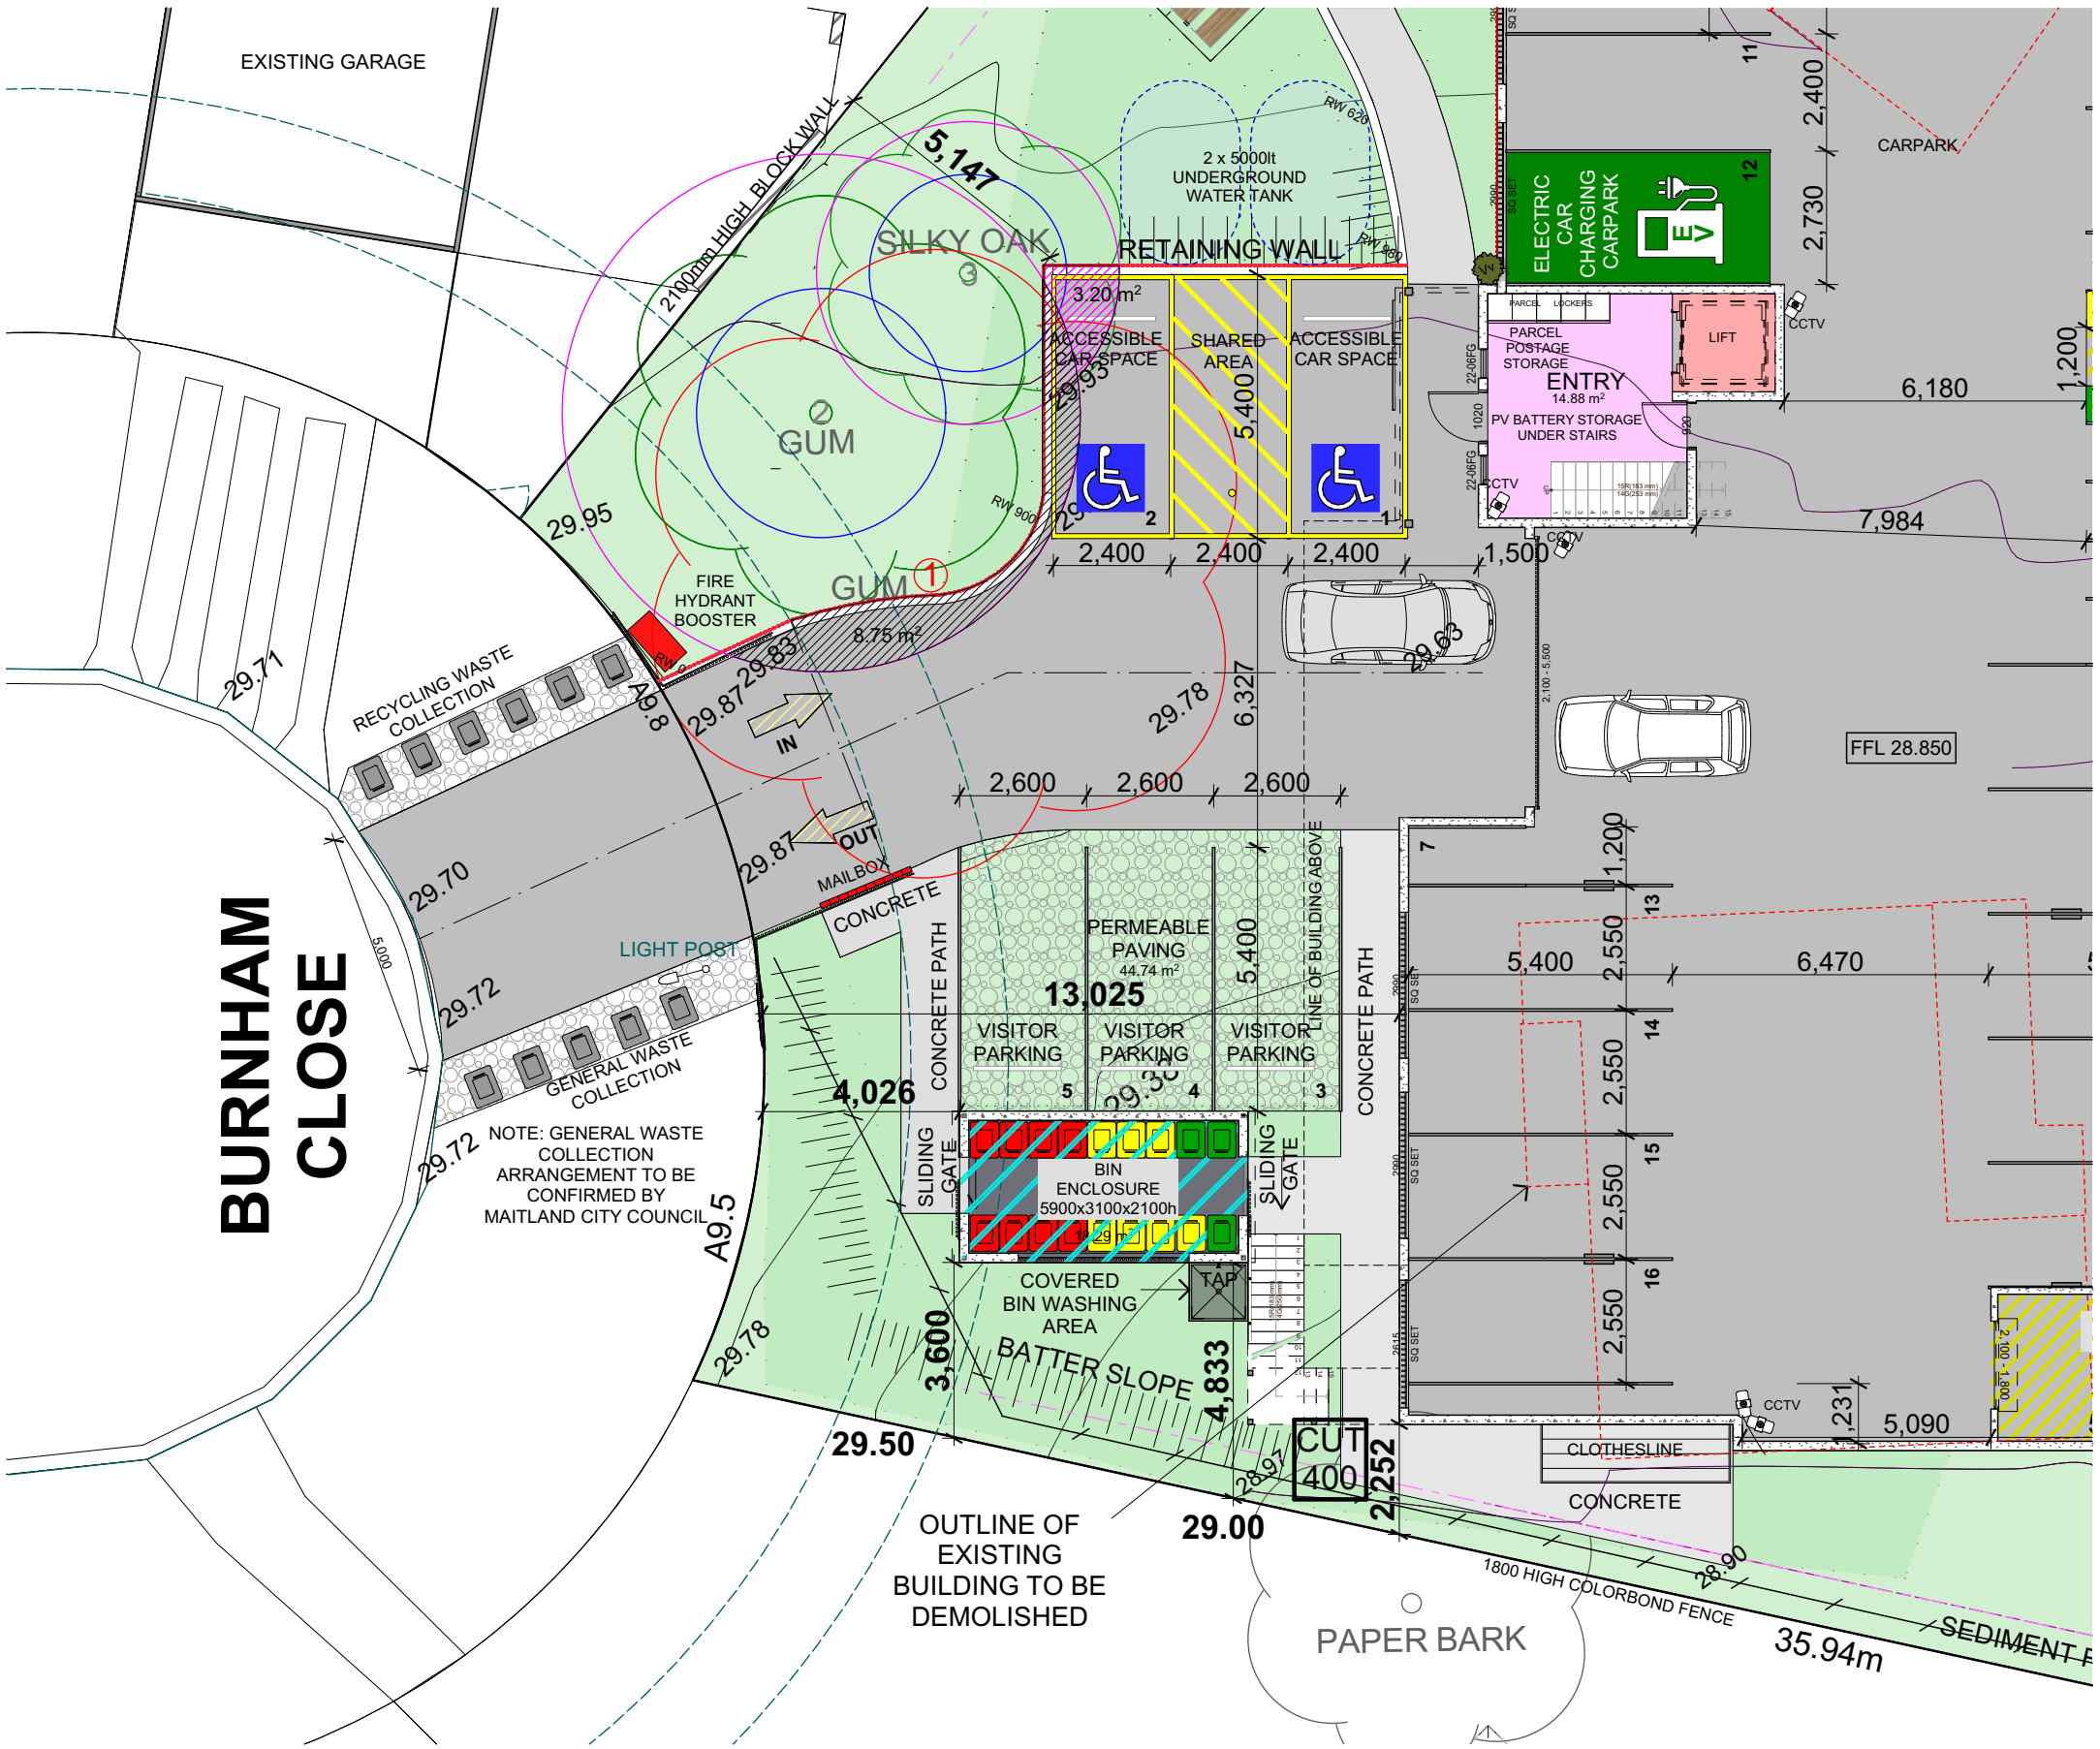

DRIVEWAY PLAN

Written dimensions to take preference over scale

PO Box 138, Cessnock NSW 2325

P 02 4991 1855

F 02 4991 1850

info@sheerdesigns.com.au

www.sheerdesigns.com.au

ACN 151 574 686

ABN 84 151 574 686

ABSA
Association of Building Sustainability Assessors

GreenSmart
PROFESSIONAL

DATE	ISSUE	ISSUED FOR	DRAWN
09.11.20	J	ADDITIONAL ROOM	NW
13.11.20	K	REVISED RFI	NW
23.11.20	L	INFO ACCESSIBLE CAR SPACE	NW
25.03.21	M	FOR REVIEW	NW
30.08.21	N	ADD REVISED BASIX	NW
13.09.21	O	ADDITIONAL BIN STORAGE	NW
28.09.21	P	REVISE SHADOW DIAGRAMS	NW
07.10.21	Q	ADDITIONAL SHADOW DIAGRAMS	NW
21.10.21	R	ADD SERVICE AREA LINE & AMEND MANAGERS DOOR	NW
04.11.21	S	MAJOR DESIGN AMENDMENTS	NW
18.11.21	T	ISSUE FOR CONSULTANTS	NW
19.11.21	U	ADD STAIR TO WEST	NW
23.11.21	V	AMEND CAR PARKING & MAILBOX LOCATION	NW
25.11.21	W	MINOR NOTATION AMENDMENTS	NW
06.12.21	X	REMOVE BR FROM SOUTH END	NW
07.12.21			NW

Lot 11 & 12 #21 & 22 Burnham Close,

Thornton DP 246016

CLIENT: ZOE MAY PTY LTD

SCALE: 1:100, 1:150, 1:150

DATE: 8/12/2021

DRAWN: Karen

SHEET No: 21 OF 24


JOB NUMBER

SD21BURN

planning and drafting solutions
sheer designs

S:\Clients\2017\SD21BURN\SD21BURN 20211207.pln

NOTE: BOUNDARIES ARE
SUBJECT TO FINAL SURVEY

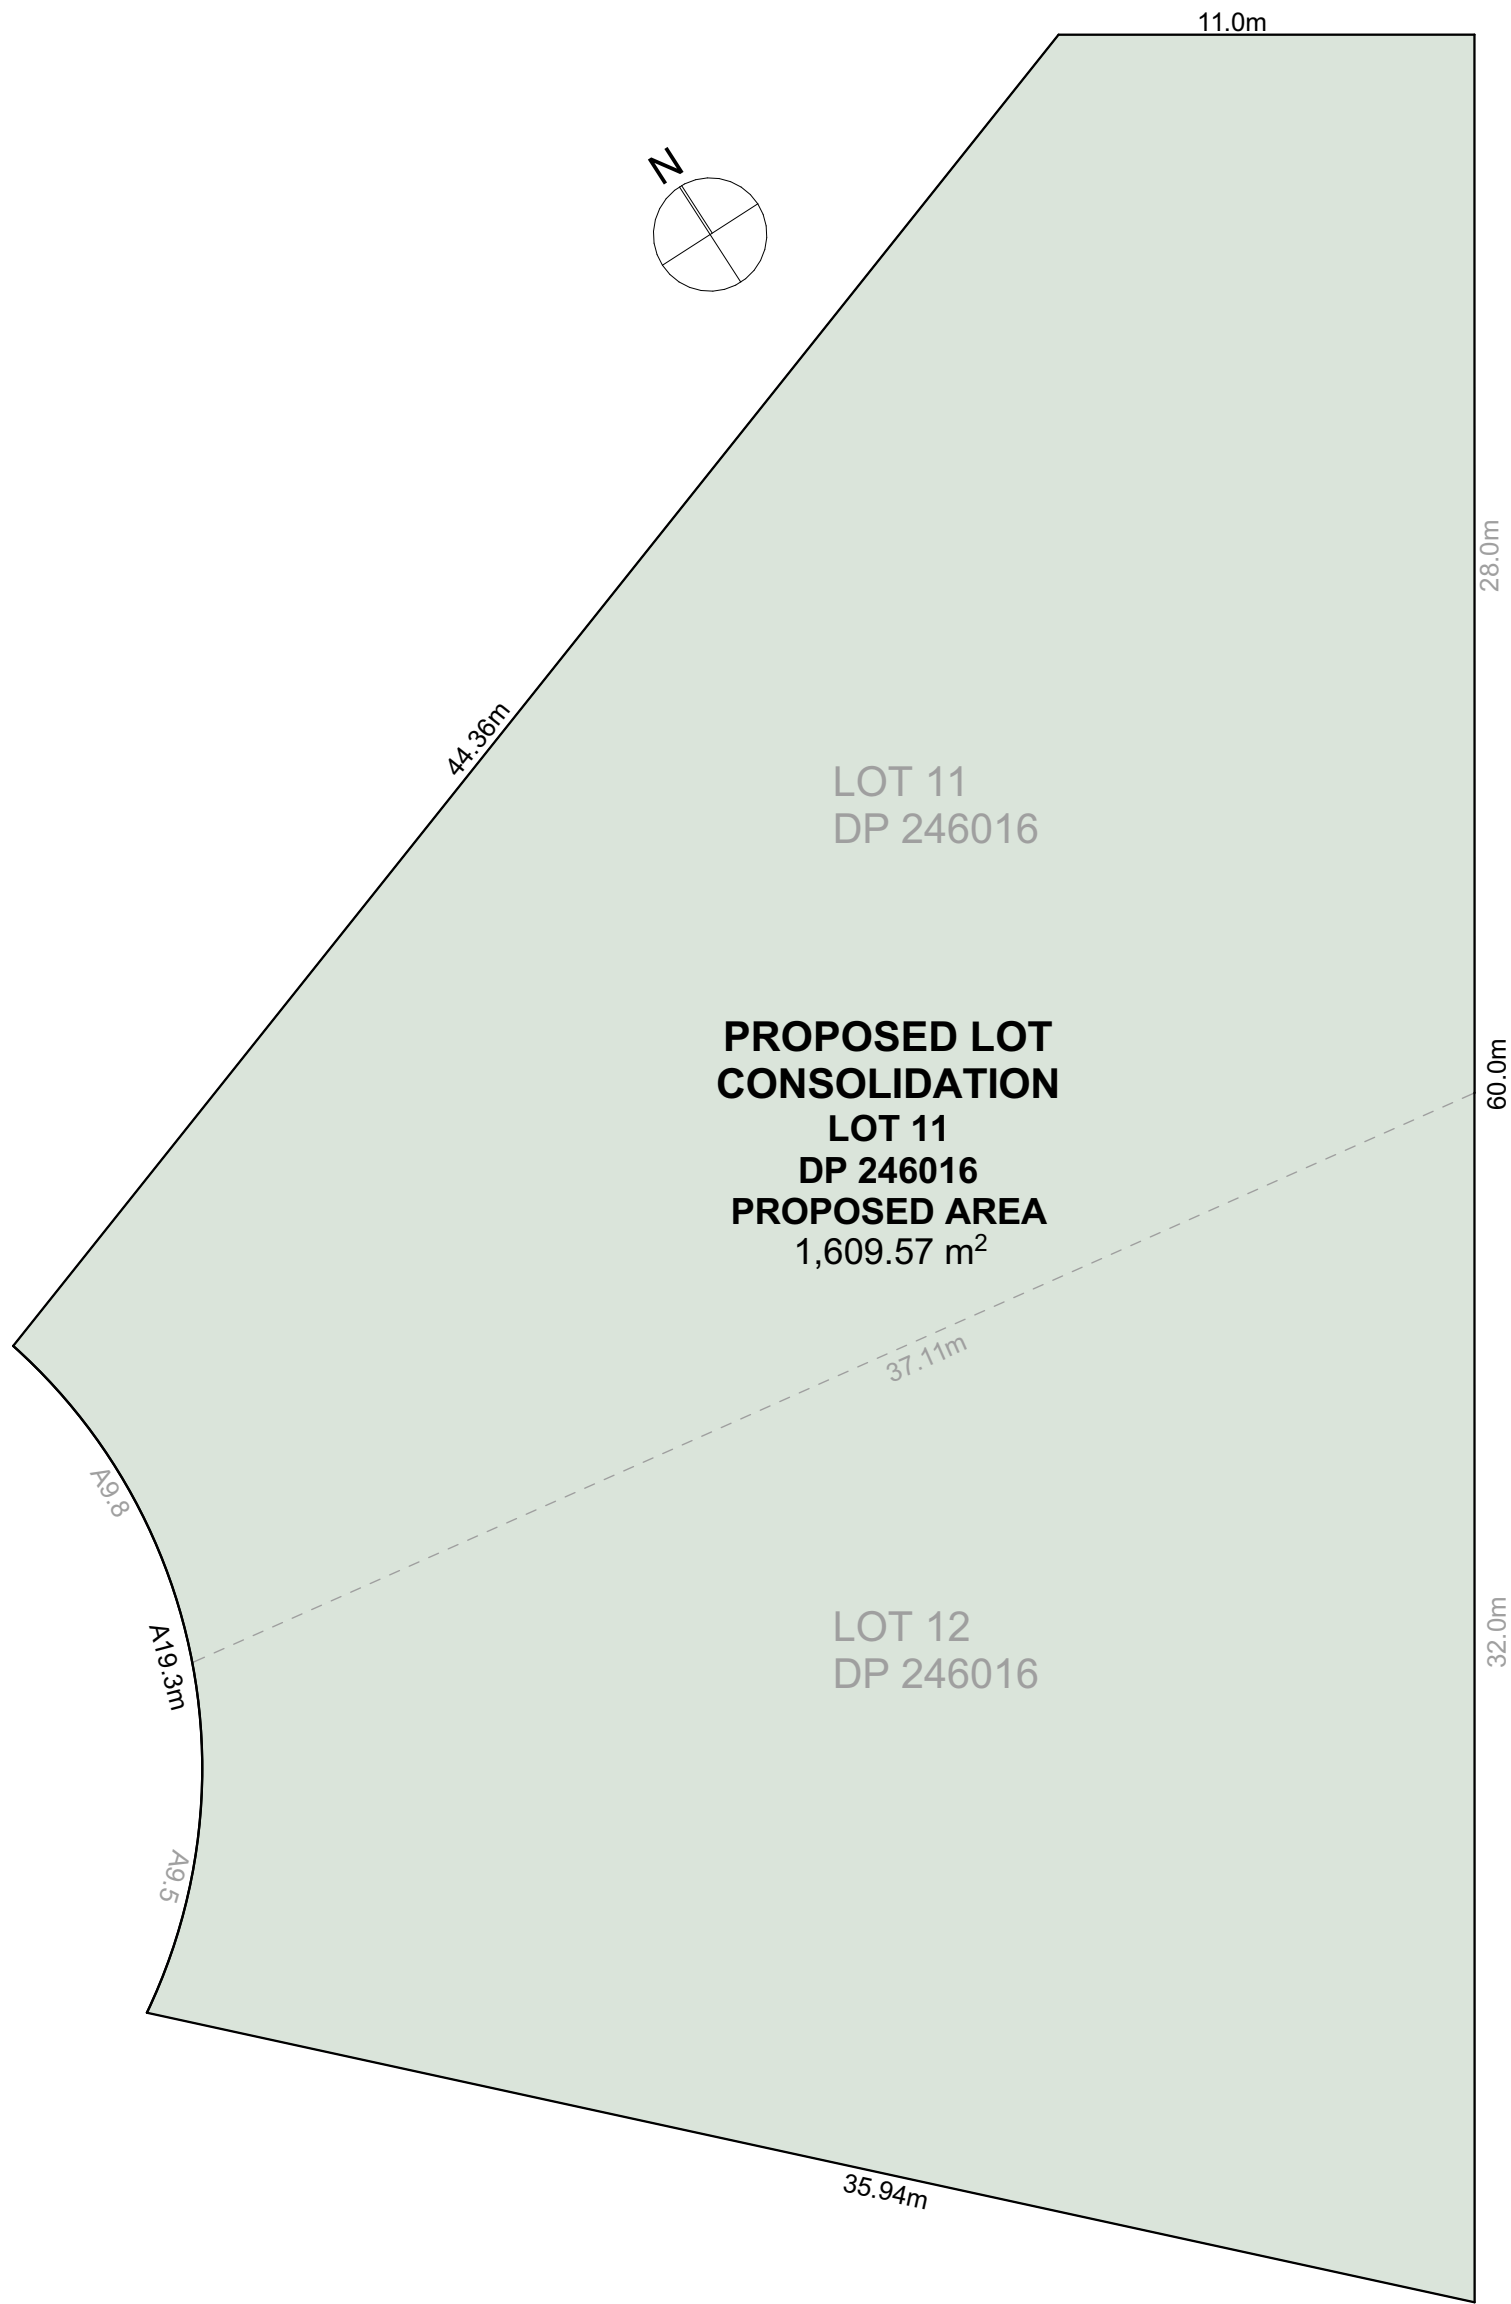

LOT CONSOLIDATION PLAN

Written dimensions to take preference over scale

ABSA

Association of Building Sustainability Assessors

HLA GreenSmart

PROFESSIONAL

PO Box 138, Cessnock NSW 2325

P 02 4991 1855

F 02 4991 1850

info@sheerdesigns.com.au

www.sheerdesigns.com.au

ACN 151 574 686

ABN 84 151 574 686

DATE	ISSUE	ISSUED FOR	DRAWN
09.11.20	I	ADDITIONAL ROOM	NW
13.11.20	J	RFI	NW
23.11.20	K	REVISED RFI	NW
25.03.21	L	INFO ACCESSIBLE CAR SPACE	NW
30.08.21	M	FOR REVIEW	NW
13.09.21	N	ADD REVISED BASIX	NW
28.09.21	O	ADDITIONAL BIN STORAGE	NW
07.10.21	P	REVISE SHADOW DIAGRAMS	NW
21.10.21	Q	ADDITIONAL SHADOW DIAGRAMS	NW
04.11.21	R	ADD SERVICE AREA LINE & AMEND MANAGERS DOOR	NW
18.11.21	S	MAJOR DESIGN AMENDMENTS	NW
19.11.21	T	ISSUE FOR CONSULTANTS	NW
23.11.21	U	ADD STAIR TO WEST	NW
25.11.21	V	AMEND CAR PARKING & MAILBOX LOCATION	NW
06.12.21	W	MINOR NOTATION AMENDMENTS	NW
07.12.21	X	REMOVE BR FROM SOUTH END	NW

Lot 11 & 12 #21 & 22 Burnham Close,

Thornton DP 246016

CLIENT: ZOE MAY PTY LTD

SCALE: 1:200

DATE: 8/12/2021

DRAWN: Karen

SHEET No: 22 OF 24

JOB NUMBER

SD21BURN

sheer designs

planning and drafting solutions


S:\Clients\2017\SD21BURN\SD21BURN 20211207.pln




BURNHAM CLOSE PERSPECTIVE



BLADE PRIVACY FENCE

 


DOORS & WINDOWS

 

WALLS



BLADE WALLS

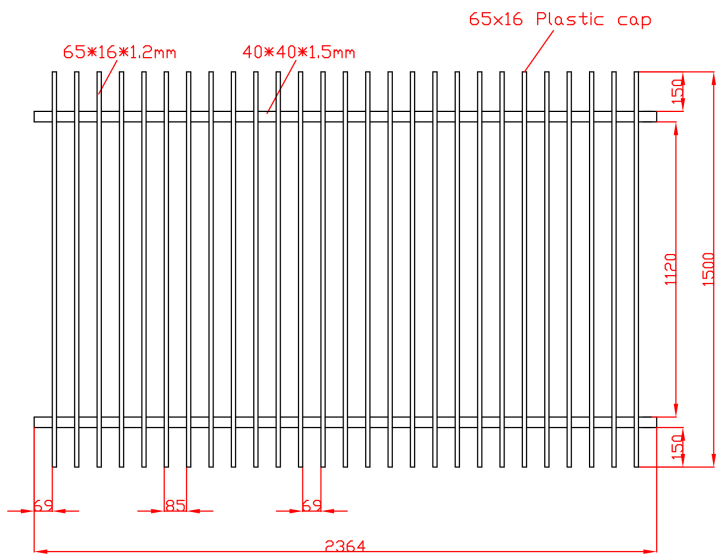

BLADE FENCE SPECIFICATION



INTERIOR PERSPECTIVE



CABINETRY



CABINETRY



BENCH TOP



SPALSHBACK TILE

COLOURS AND FINISHES

Written dimensions to take preference over scale



PO Box 138, Cessnock NSW 2325
P 02 4991 1855
F 02 4991 1850
info@sheerdesigns.com.au
www.sheerdesigns.com.au
ACN 151 574 686
ABN 84 151 574 686



DATE	ISSUE	ISSUED FOR	DRAWN
09.11.20	J	ADDITIONAL ROOM	NW
13.11.20	K	RPI	NW
23.11.20	L	REVISED RPI	NW
25.03.21	M	INFO ACCESSIBLE CAR SPACE	NW
30.08.21	N	FOR REVIEW	NW
13.09.21	O	ADD REVISED BASIX	NW
28.09.21	P	ADDITIONAL BIN STORAGE	NW
07.10.21	Q	REVISE SHADOW DIAGRAMS	NW
21.10.21	R	ADDITIONAL SHADOW DIAGRAMS	NW
04.11.21	S	ADD SERVICE AREA LINE & AMEND MANAGERS DOOR	NW
18.11.21	T	MAJOR DESIGN AMENDMENTS	NW
19.11.21	U	ISSUE FOR CONSULTANTS	NW
23.11.21	V	ADD STAIR TO WEST	NW
25.11.21	W	AMEND CAR PARKING & MAILBOX LOCATION	NW
06.12.21	X	MINOR NOTATION AMENDMENTS	NW
07.12.21	X	REMOVE BR FROM SOUTH END	NW

Lot 11 & 12 #21 & 22 Burnham Close,
Thornton DP 246016
CLIENT: ZOE MAY PTY LTD

1:55.56, 1:28.57,
1:1.25
DATE: 8/12/2021
DRAWN: Karen
SHEET No:
23 OF 24
JOB NUMBER
SD21BURN



S:\Clients\2017\SD21BURN\SD21BURN 20211207.pln

SUBJECT TO SECTION J REPORT AT CC STAGE

BASIX Commitments Summary	1068551M-04
Boarding House	

The commitments set out below regulate how the proposed development is to be carried out. It is a condition of any development consent granted, or complying development certificate issued, for the proposed development, that BASIX commitments be complied with.

Water Commitments

FIXTURES must be installed to a minimum rating of:

Showerhead	4 STARS 6.0<= 7.5L/min	Toilet flushing system	4 STARS
Kitchen taps	4 STARS	Basin taps	4 STARS

Rainwater tank

Rainwater tank storage of	10,000 litres	Rain collection off at least roof area of	785m ²
Rainwater tank connected to:	Toilets		
	Cold water for clothes washing		
	At least one out door tap		

Energy Commitments

Hot Water	Gas instantaneous 6 Stars			
Cooling System	LIVING	1 phase A/C 6 STAR	BEDROOM	1 phase A/C 6 STAR
Heating System	LIVING	1 phase A/C 6 STAR	BEDROOM	1 phase A/C 6 STAR
Ventilation	BATHROOM	individual fan	ducted to facade	manual on/timer off
	KITCHEN	individual fan	ducted to facade	manual on/timer off
	LAUNDRY	see certificate	ducted to facade	manual on/timer off

Artificial Lighting must be light by fluorescent or light emitting diode (LED) and where marked "dedicated" only fluorescent or light emitting diode (LED) lamps will be accepted

Bedroom / study	Dedicated	Living / dining	Dedicated
Kitchen	Dedicated	Laundry	-
Hallways	Dedicated		

Natural lighting

Kitchen must have natural lighting via a window and / or skylight

Other gas cooktop & gas oven
indoor clothesline
well ventilated fridge
4 star dishwasher
50.0kW Photovoltaic system

BASIX

planning and drafting solutions

Written dimensions to take preference over scale



PO Box 138, Cessnock NSW 2325
P 02 4991 1855
F 02 4991 1850
info@sheerdesigns.com.au
www.sheerdesigns.com.au
ACN 151 574 686
ABN 84 151 574 686



DATE	ISSUE	ISSUED FOR	DRAWN
09.11.20	I	ADDITIONAL ROOM	NW
13.11.20	J	RFI	NW
23.11.20	K	REVISED RFI	NW
25.03.21	L	INFO ACCESSIBLE CAR SPACE	NW
30.08.21	M	FOR REVIEW	NW
13.09.21	N	ADD REVISED BASIX	NW
28.09.21	O	ADDITIONAL BIN STORAGE	NW
07.10.21	P	REVISE SHADOW DIAGRAMS	NW
21.10.21	Q	ADDITIONAL SHADOW DIAGRAMS	NW
04.11.21	R	ADD SERVICE AREA LINE & AMEND MANAGERS DOOR	NW
18.11.21	S	MAJOR DESIGN AMENDMENTS	NW
19.11.21	T	ISSUE FOR CONSULTANTS	NW
23.11.21	U	ADD STAIR TO WEST	NW
25.11.21	V	AMEND CAR PARKING & MAILBOX LOCATION	NW
06.12.21	W	MINOR NOTATION AMENDMENTS	NW
07.12.21	X	REMOVE BR FROM SOUTH END	NW

Lot 11 & 12 #21 & 22 Burnham Close,
Thornton DP 246016
CLIENT: ZOE MAY PTY LTD

SCALE: 1:100, 1:1
DATE: 8/12/2021
DRAWN: Karen
SHEET No: 24 OF 24
JOB NUMBER

SD21BURN ©



S:\Clients\2017\SD21BURN\SD21BURN 20211207.pln