

GENERAL NOTES:

- ALL WORKS TO COMPLY WITH BUILDING CODE OF AUSTRALIA, REQUIREMENTS OF RELEVANT STATUTORY AUTHORITIES/ LOCAL GOVERNMENT & RELEVANT AUSTRALIAN BUILDING STANDARDS
- DRAWINGS FOR THE PURPOSES OF DA ONLY - FURTHER CONSULTANT / AUTHORITY COORDINATION WILL BE REQUIRED AT CC STAGE WHICH MAY IMPACT ON DESIGN AND PLANNING LAYOUTS
- ARCHITECTURAL PLANS TO BE READ IN CONJUNCTION WITH CONSULTANT'S DRAWINGS, SPECIFICATIONS & REPORTS
- COPYRIGHT OF DESIGN SHOWN HEREON IS RETAINED BY PBD ARCHITECTS AND AUTHORITY IS REQUIRED FOR ANY REPRODUCTION
- AREA SCHEDULES SUPPLIED ARE APPROXIMATE ONLY - FUTURE ALLOWANCE FOR VERTICAL SERVICE DUCTS, STRUCTURAL WALL SYSTEMS AND CONSULTANT INPUT WILL BE REQUIRED

LEGEND:


- HW HIGHLIGHT WINDOW
- CU A/C CONDENSER UNITS
- FH FIRE HYDRANT
- FHR FIRE HOSE REEL
- FS FIRE STAIRS
- MV MECHANICAL RISER TO FUTURE DETAIL
- MB MAILBOX TO FUTURE DETAIL
- PB PLANTERBOX
- R 240L RECYCLING BIN
- RL REDUCED LEVEL
- ST STORAGE
- TOF TOP OF FENCE
- TOW TOP OF WALL
- WT HOT WATER UNITS

KEY:

- DEMOLISHED / REMOVED
- DRAWING REVISION: REFER TO SCHEDULE OF AMENDMENTS

MATERIALS LEGEND:

- AFG ALUMINIUM FRAMED GLAZING
- AFL ALUMINIUM ELLIPTICAL FIXED LOUVERS
- B BATTENS TIMBER LOOK
- CP CONCRETE PLANTERBOXES
- GB ALUMINIUM FRAMED TOUGHENED GLASS BALUSTRADE (TO BCA/AUSTRALIAN STANDARDS)
- MF METAL FENCING (TO FUTURE SELECTION)
- OFC CONCRETE WALL
- PS PRIVACY SCREEN (TO FUTURE SELECTION)
- RD ROLLER DOOR
- RW-1 PAINTED WALL/SELECTED PAINT FINISH P1
- RW-2 PAINTED WALL/SELECTED PAINT FINISH P2
- SW SANDSTONE LOOK WALL (TO FUTURE DETAIL)

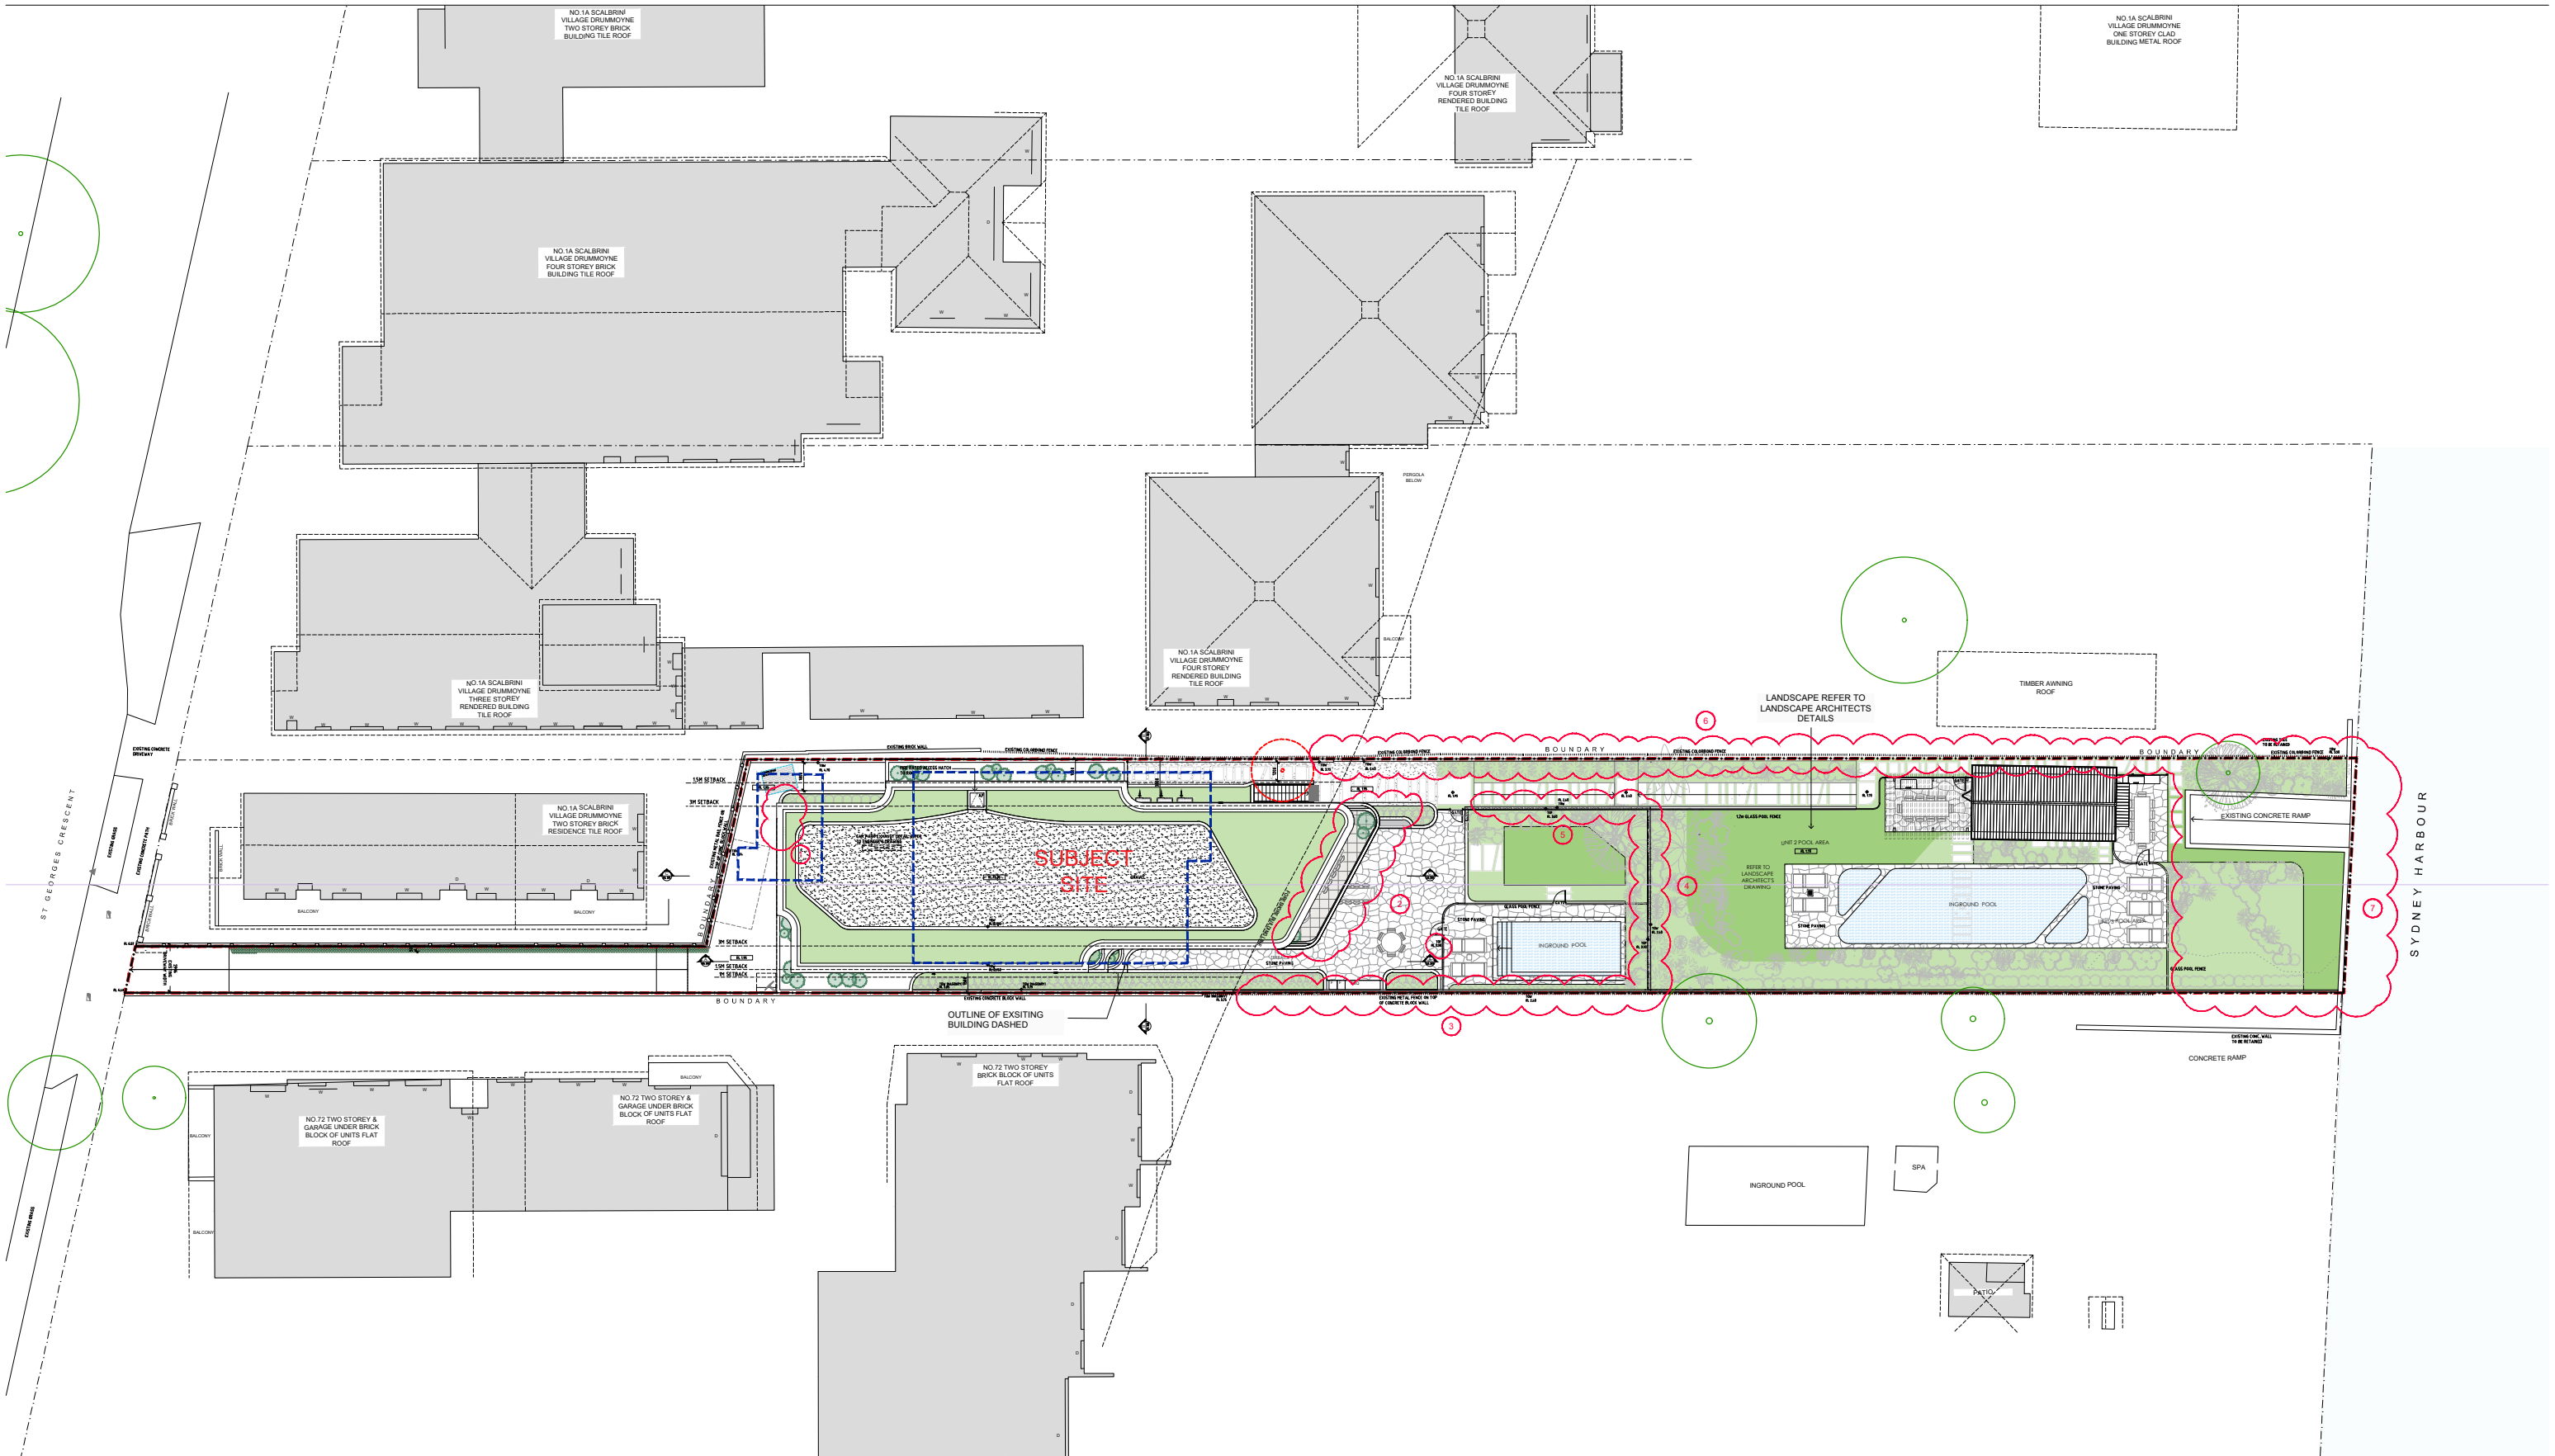

PROJECT:
PROPOSED RESIDENTIAL 3 STOREY FLAT BUILDING
76B, ST GEORGES CRESCENT
DRUMMOYNE NSW 2047

CLIENT: Project Xander Land Pty Ltd

ISSUE	DATE	DESCRIPTION
A	18.11.2020	DEVELOPMENT APPLICATION
B	25.11.2020	DEVELOPMENT APPLICATION
C	03.06.2021	DEVELOPMENT APPLICATION
D	12.11.2021	PRELIMINARY
E	17.11.2021	PRELIMINARY

ISSUE	DATE	DESCRIPTION
F	30.11.2021	PRELIMINARY
G	01.12.2021	PRELIMINARY
H	08.12.2021	PRELIMINARY
I	09.12.2021	PRELIMINARY
J	17.12.2021	PRELIMINARY



SCALE 1:200 @ A1
SCALE 1:400 @ A2
0 4 10m

DATE: OCT 2020 PROJECT NO: 2024

DA003
SITE PLAN
ISSUE: J

PBD | ARCHITECTS
ABN 36 147 035 550
P - 02 9698 8140 E - info@pbdarchitects.com.au W - www.pbdarchitects.com.au
Level 2, 52 Albion Street, Surry Hills NSW 2010

GENERAL NOTES:

- ALL WORKS TO COMPLY WITH BUILDING CODE OF AUSTRALIA, REQUIREMENTS OF RELEVANT STATUTORY AUTHORITIES/ LOCAL GOVERNMENT & RELEVANT AUSTRALIAN BUILDING STANDARDS
- DRAWINGS FOR THE PURPOSES OF DA ONLY - FURTHER CONSULTANT / AUTHORITY COORDINATION WILL BE REQUIRED AT CC STAGE WHICH MAY IMPACT ON DESIGN AND PLANNING LAYOUTS
- ARCHITECTURAL PLANS TO BE READ IN CONJUNCTION WITH CONSULTANT'S DRAWINGS, SPECIFICATIONS & REPORTS
- COPYRIGHT OF DESIGN SHOWN HEREON IS RETAINED BY PBD ARCHITECTS. AND AUTHORITY IS REQUIRED FOR ANY REPRODUCTION
- AREA SCHEDULES SUPPLIED ARE APPROXIMATE ONLY - FUTURE ALLOWANCE FOR VERTICAL SERVICE DUCTS, STRUCTURAL WALL SYSTEMS AND CONSULTANT INPUT WILL BE REQUIRED

LEGEND:


- HW HIGHLIGHT WINDOW
- CU A/C CONDENSER UNITS
- FH FIRE HYDRANT
- FHR FIRE HOSE REEL
- FS FIRE STAIRS
- MV MECHANICAL RISER TO FUTURE DETAIL
- MB MAILBOX TO FUTURE DETAIL
- PB PLANTERBOX
- R 240L RECYCLING BIN
- RL REDUCED LEVEL
- ST STORAGE
- TOF TOP OF FENCE
- TOW TOP OF WALL
- WT HOT WATER UNITS

KEY:

- DEMOLISHED / REMOVED
- DRAWING REVISION: REFER TO SCHEDULE OF AMENDMENTS

MATERIALS LEGEND:

- AFG ALUMINIUM FRAMED GLAZING
- AFL ALUMINIUM ELLIPTICAL FIXED LOUVERS
- B BATTENS TIMBER LOOK
- CP CONCRETE PLANTERBOXES
- GB ALUMINIUM FRAMED TOUGHENED GLASS BALUSTRADE (TO BCA/AUSTRALIAN STANDARDS)
- MF METAL FENCING (TO FUTURE SELECTION)
- OFC CONCRETE WALL
- PS PRIVACY SCREEN (TO FUTURE SELECTION)
- RD ROLLER DOOR
- RW-1 PAINTED WALL/SELECTED PAINT FINISH P1
- RW-2 PAINTED WALL/SELECTED PAINT FINISH P2
- SW SANDSTONE LOOK WALL (TO FUTURE DETAIL)

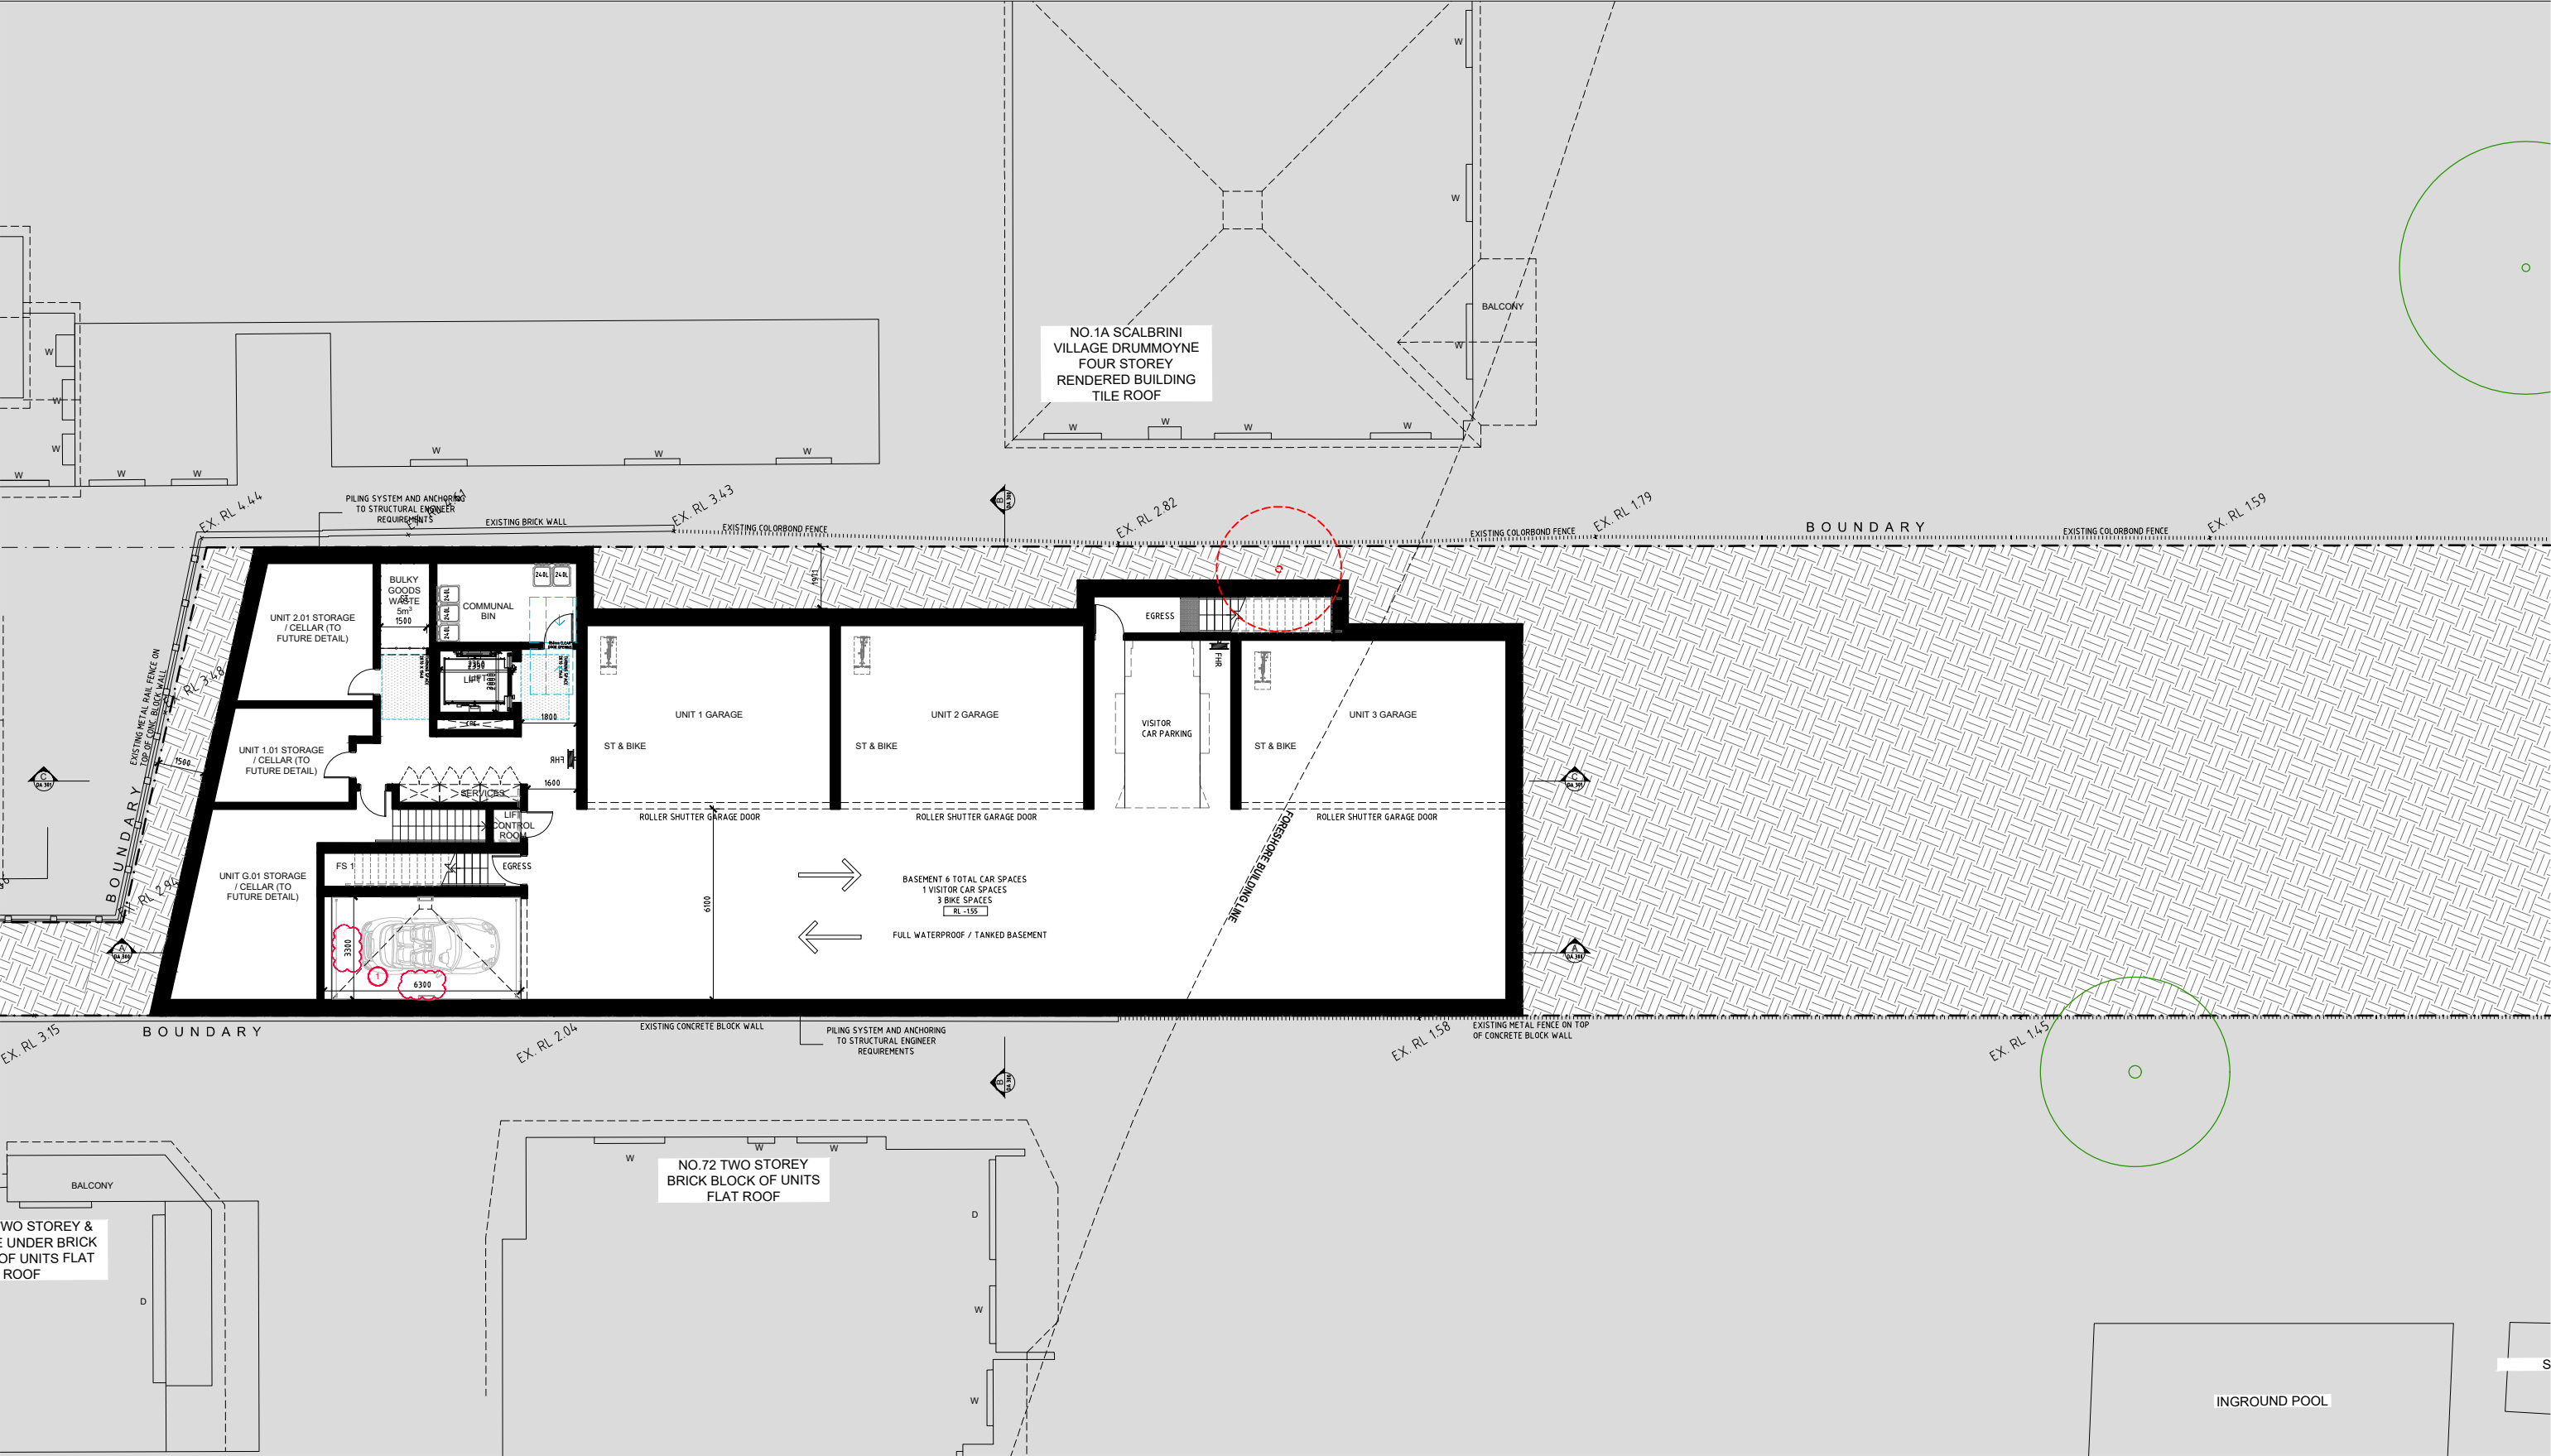

PROJECT:
PROPOSED RESIDENTIAL 3 STOREY FLAT BUILDING
76B, ST GEORGES CRESCENT
DRUMMOYNE NSW 2047

CLIENT: Project Xander Land Pty Ltd

ISSUE	DATE	DESCRIPTION	ISSUE	DATE	DESCRIPTION
A	18.11.2020	DEVELOPMENT APPLICATION	F	06.12.2021	PRELIMINARY
B	25.11.2020	DEVELOPMENT APPLICATION	G	08.12.2021	PRELIMINARY
C	04.05.2021	DRAFT RESPONSE FOR REVIEW	H	09.12.2021	PRELIMINARY
D	03.06.2021	DA SUBMISSION			
E	30.11.2021	PRELIMINARY			



DATE: OCT 2020 PROJECT NO: 2024

DA101
BASEMENT
ISSUE: H

PBD | ARCHITECTS
ABN 36 147 035 550
P - 02 9698 8140 E - info@pbdarchitects.com.au W - www.pbdarchitects.com.au
Level 2, 52 Albion Street, Surry Hills NSW 2010

GENERAL NOTES:

- ALL WORKS TO COMPLY WITH BUILDING CODE OF AUSTRALIA, REQUIREMENTS OF RELEVANT STATUTORY AUTHORITIES/ LOCAL GOVERNMENT & RELEVANT AUSTRALIAN BUILDING STANDARDS
- DRAWINGS FOR THE PURPOSES OF DA ONLY - FURTHER CONSULTANT / AUTHORITY COORDINATION WILL BE REQUIRED AT CC STAGE WHICH MAY IMPACT ON DESIGN AND PLANNING LAYOUTS
- ARCHITECTURAL PLANS TO BE READ IN CONJUNCTION WITH CONSULTANT'S DRAWINGS, SPECIFICATIONS & REPORTS
- COPYRIGHT OF DESIGN SHOWN HEREON IS RETAINED BY PBD ARCHITECTS. AND AUTHORITY IS REQUIRED FOR ANY REPRODUCTION
- AREA SCHEDULES SUPPLIED ARE APPROXIMATE ONLY - FUTURE ALLOWANCE FOR VERTICAL SERVICE DUCTS, STRUCTURAL WALL SYSTEMS AND CONSULTANT INPUT WILL BE REQUIRED

LEGEND:


- HW HIGHLIGHT WINDOW
- CU A/C CONDENSER UNITS
- FH FIRE HYDRANT
- FHR FIRE HOSE REEL
- FS FIRE STAIRS
- MV MECHANICAL RISER TO FUTURE DETAIL
- MB MAILBOX TO FUTURE DETAIL
- PB PLANTERBOX
- R 240L RECYCLING BIN
- RL REDUCED LEVEL
- ST STORAGE
- TOP TOP OF FENCE
- TOW TOP OF WALL
- WT HOT WATER UNITS

KEY:

- DEMOLISHED / REMOVED
- DRAWING REVISION: REFER TO SCHEDULE OF AMENDMENTS

MATERIALS LEGEND:

- AFG ALUMINIUM FRAMED GLAZING
- AFL ALUMINIUM ELLIPTICAL FIXED LOUVERS
- B BATTENS TIMBER LOOK
- CP CONCRETE PLANTERBOXES
- GB ALUMINIUM FRAMED TOUGHENED GLASS BALUSTRADE (TO BCA/AUSTRALIAN STANDARDS)
- MF METAL FENCING (TO FUTURE SELECTION)
- OFC CONCRETE WALL
- PS PRIVACY SCREEN (TO FUTURE SELECTION)
- RD ROLLER DOOR
- RW-1 PAINTED WALL/SELECTED PAINT FINISH P1
- RW-2 PAINTED WALL/SELECTED PAINT FINISH P2
- SW SANDSTONE LOOK WALL (TO FUTURE DETAIL)

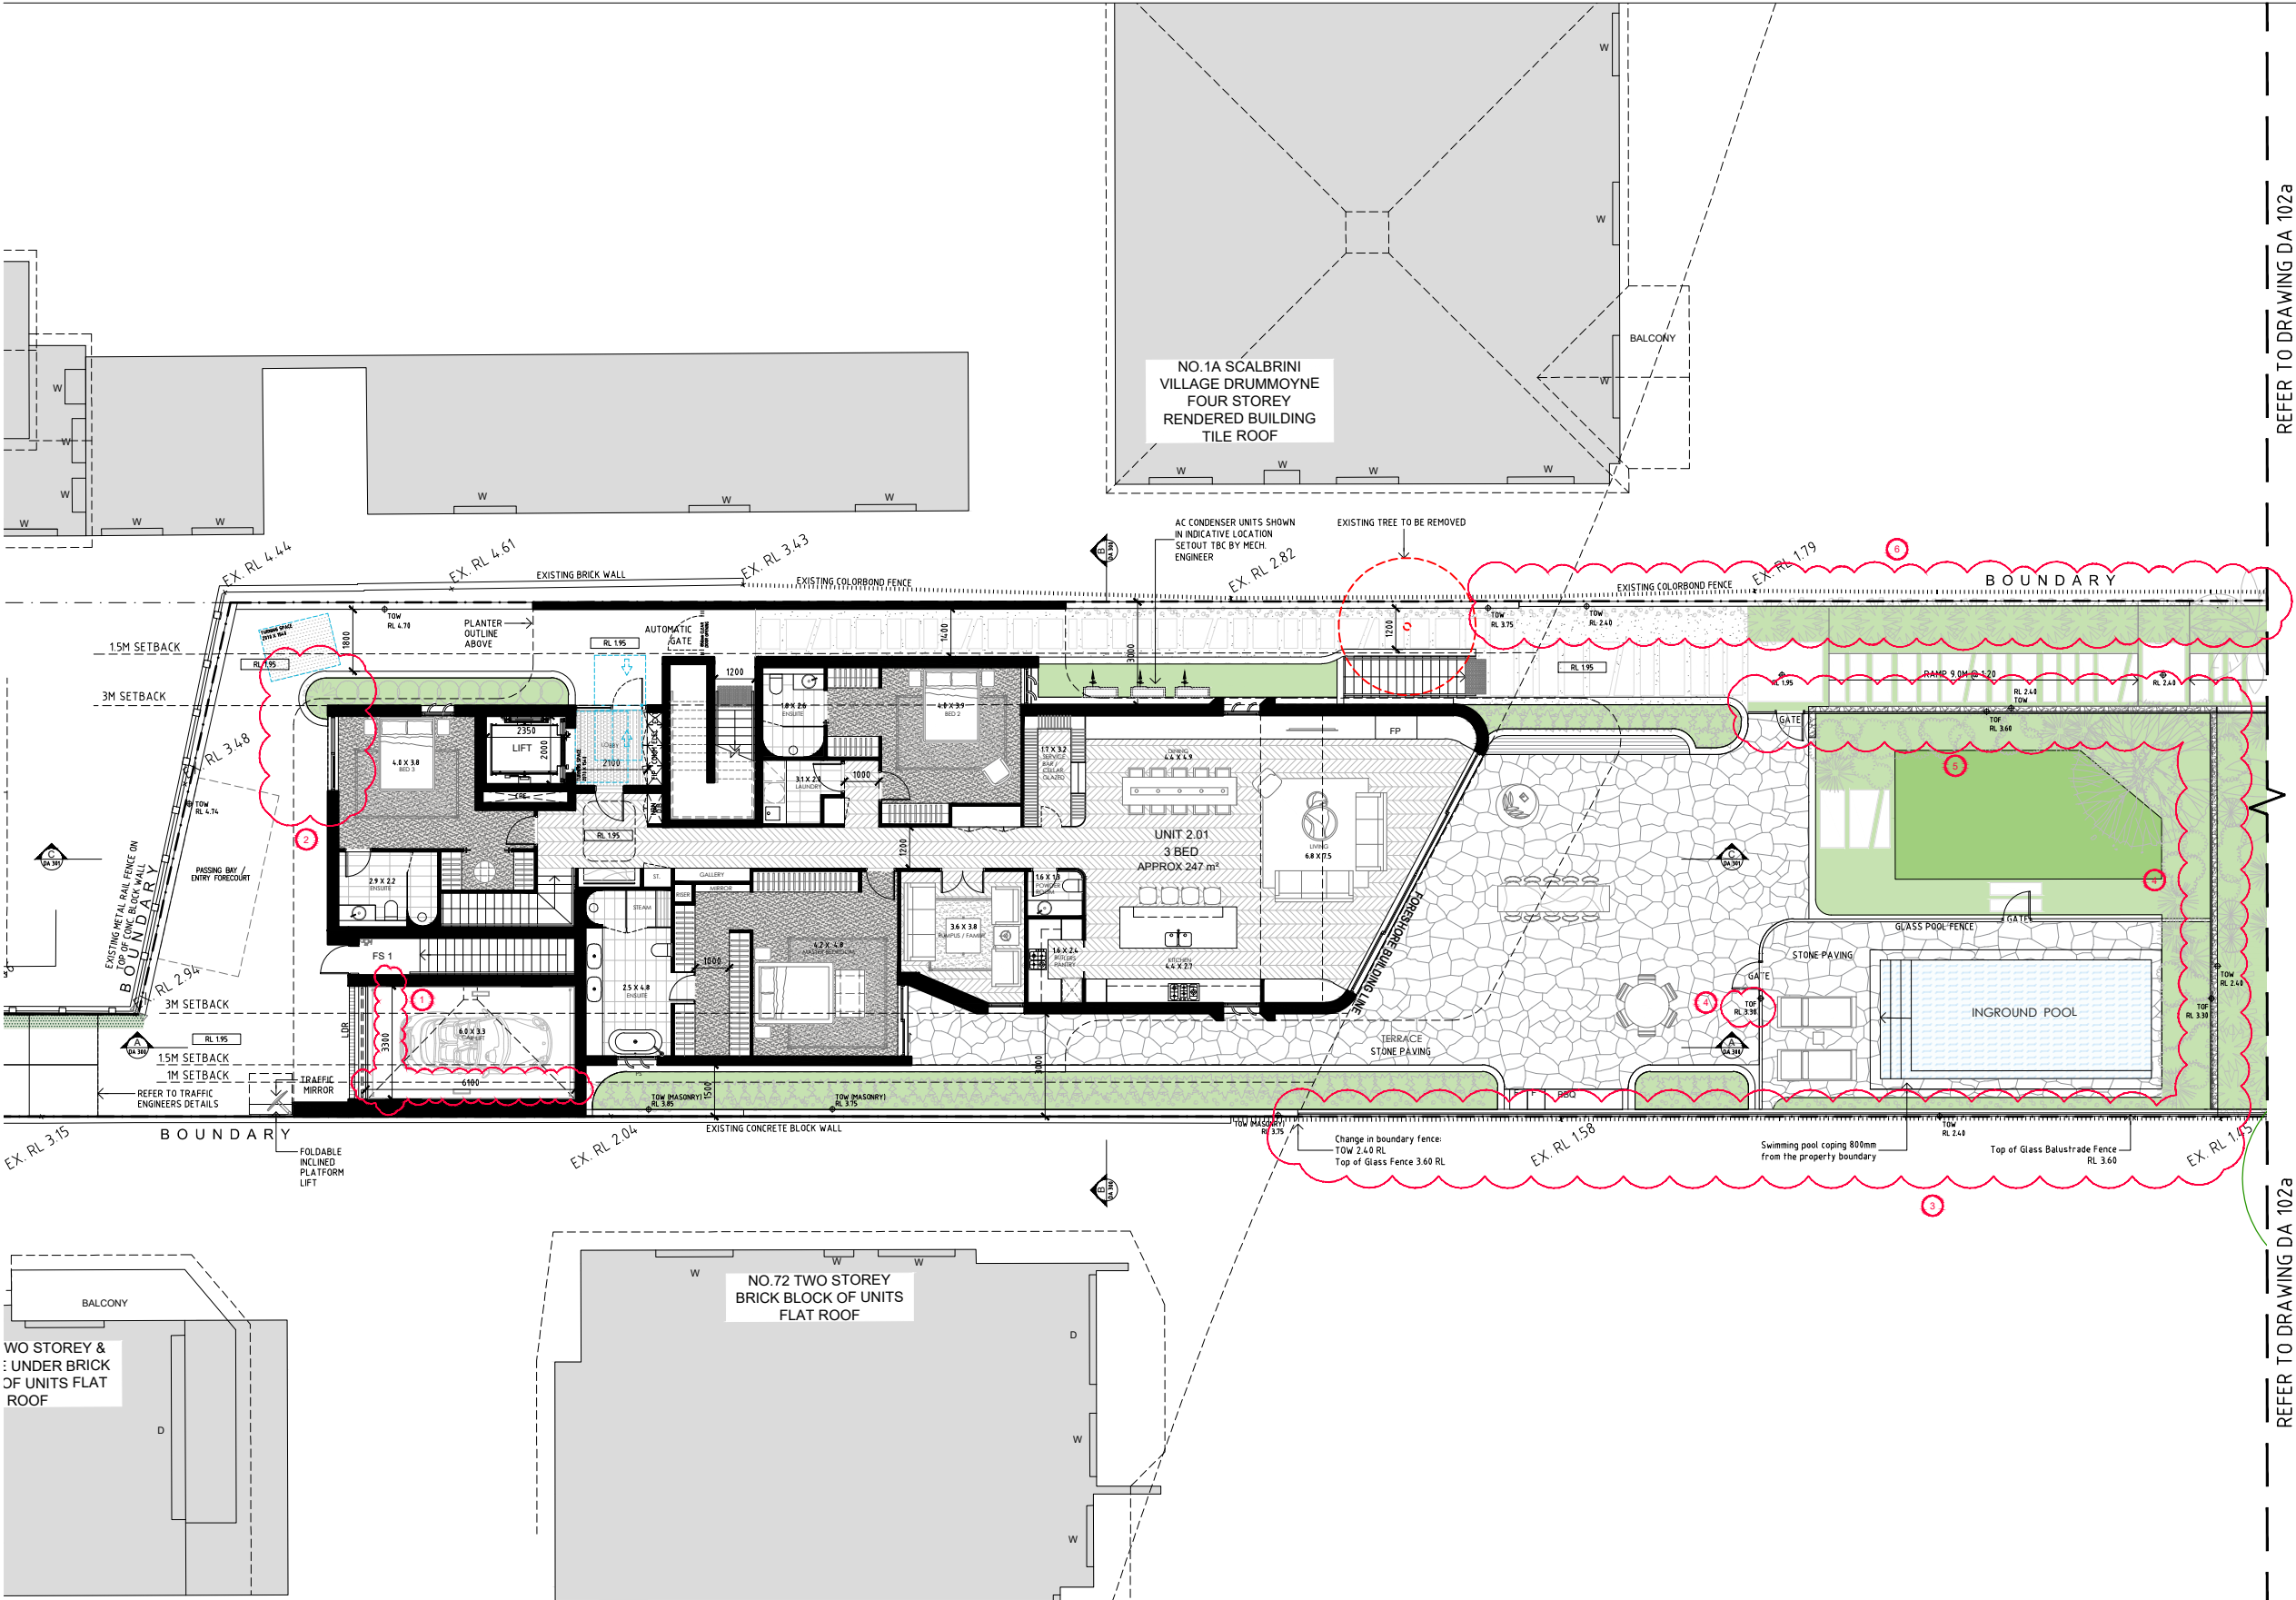


PROJECT:
PROPOSED RESIDENTIAL 3 STOREY FLAT BUILDING

76B, ST GEORGES CRESCENT
DRUMMOYNE NSW 2047

CLIENT: Project Xander Land Pty Ltd

ISSUE	DATE	DESCRIPTION
D	03.06.2021	DA SUBMISSION
E	25.06.2021	DA SUBMISSION
F	12.11.2021	PRELIMINARY
G	17.11.2021	PRELIMINARY
H	30.11.2021	PRELIMINARY

ISSUE	DATE	DESCRIPTION
I	01.12.2021	PRELIMINARY
J	06.12.2021	PRELIMINARY
K	08.12.2021	PRELIMINARY
L	09.12.2021	PRELIMINARY
M	17.12.2021	PRELIMINARY

 

DA102
GROUND FLOOR PLAN
ISSUE: M
DATE: OCT 2020 PROJECT NO: 2024

PBD | ARCHITECTS
ABN 36 147 035 550
P - 02 9698 8140 E - info@pbdarchitects.com.au W - www.pbdarchitects.com.au
Level 2, 52 Albion Street, Surry Hills NSW 2010

GENERAL NOTES:

- ALL WORKS TO COMPLY WITH BUILDING CODE OF AUSTRALIA, REQUIREMENTS OF RELEVANT STATUTORY AUTHORITIES/ LOCAL GOVERNMENT & RELEVANT AUSTRALIAN BUILDING STANDARDS
- DRAWINGS FOR THE PURPOSES OF DA ONLY - FURTHER CONSULTANT / AUTHORITY COORDINATION WILL BE REQUIRED AT CC STAGE WHICH MAY IMPACT ON DESIGN AND PLANNING LAYOUTS
- ARCHITECTURAL PLANS TO BE READ IN CONJUNCTION WITH CONSULTANT'S DRAWINGS, SPECIFICATIONS & REPORTS
- COPYRIGHT OF DESIGN SHOWN HEREON IS RETAINED BY PBD ARCHITECTS AND AUTHORITY IS REQUIRED FOR ANY REPRODUCTION
- AREA SCHEDULES SUPPLIED ARE APPROXIMATE ONLY - FUTURE ALLOWANCE FOR VERTICAL SERVICE DUCTS, STRUCTURAL WALL SYSTEMS AND CONSULTANT INPUT WILL BE REQUIRED

LEGEND:


- HW HIGHLIGHT WINDOW
CU A/C CONDENSER UNITS
FH FIRE HYDRANT
FHR FIRE HOSE REEL
FS FIRE STAIRS
MV MECHANICAL RISER TO FUTURE DETAIL
MB MAILBOX TO FUTURE DETAIL
PB PLANTERBOX
R 240L RECYCLING BIN
RL REDUCED LEVEL
ST STORAGE
TOP TOP OF FENCE
TOW TOP OF WALL
WT HOT WATER UNITS

KEY:

- DEMOLISHED / REMOVED
DRAWING REVISION:
REFER TO SCHEDULE OF AMENDMENTS

MATERIALS LEGEND:

- AFG ALUMINIUM FRAMED GLAZING
AFL ALUMINIUM ELLIPTICAL FIXED LOUVERS
B BATTENS TIMBER LOOK
CP CONCRETE PLANTERBOXES
GB ALUMINIUM FRAMED TOUGHENED GLASS BALUSTRADE (TO BCA/AUSTRALIAN STANDARDS)
MF METAL FENCING (TO FUTURE SELECTION)
OFC CONCRETE WALL
PS PRIVACY SCREEN (TO FUTURE SELECTION)
RD ROLLER DOOR
RW-1 PAINTED WALL/SELECTED PAINT FINISH P1
RW-2 PAINTED WALL/SELECTED PAINT FINISH P2
SW SANDSTONE LOOK WALL (TO FUTURE DETAIL)

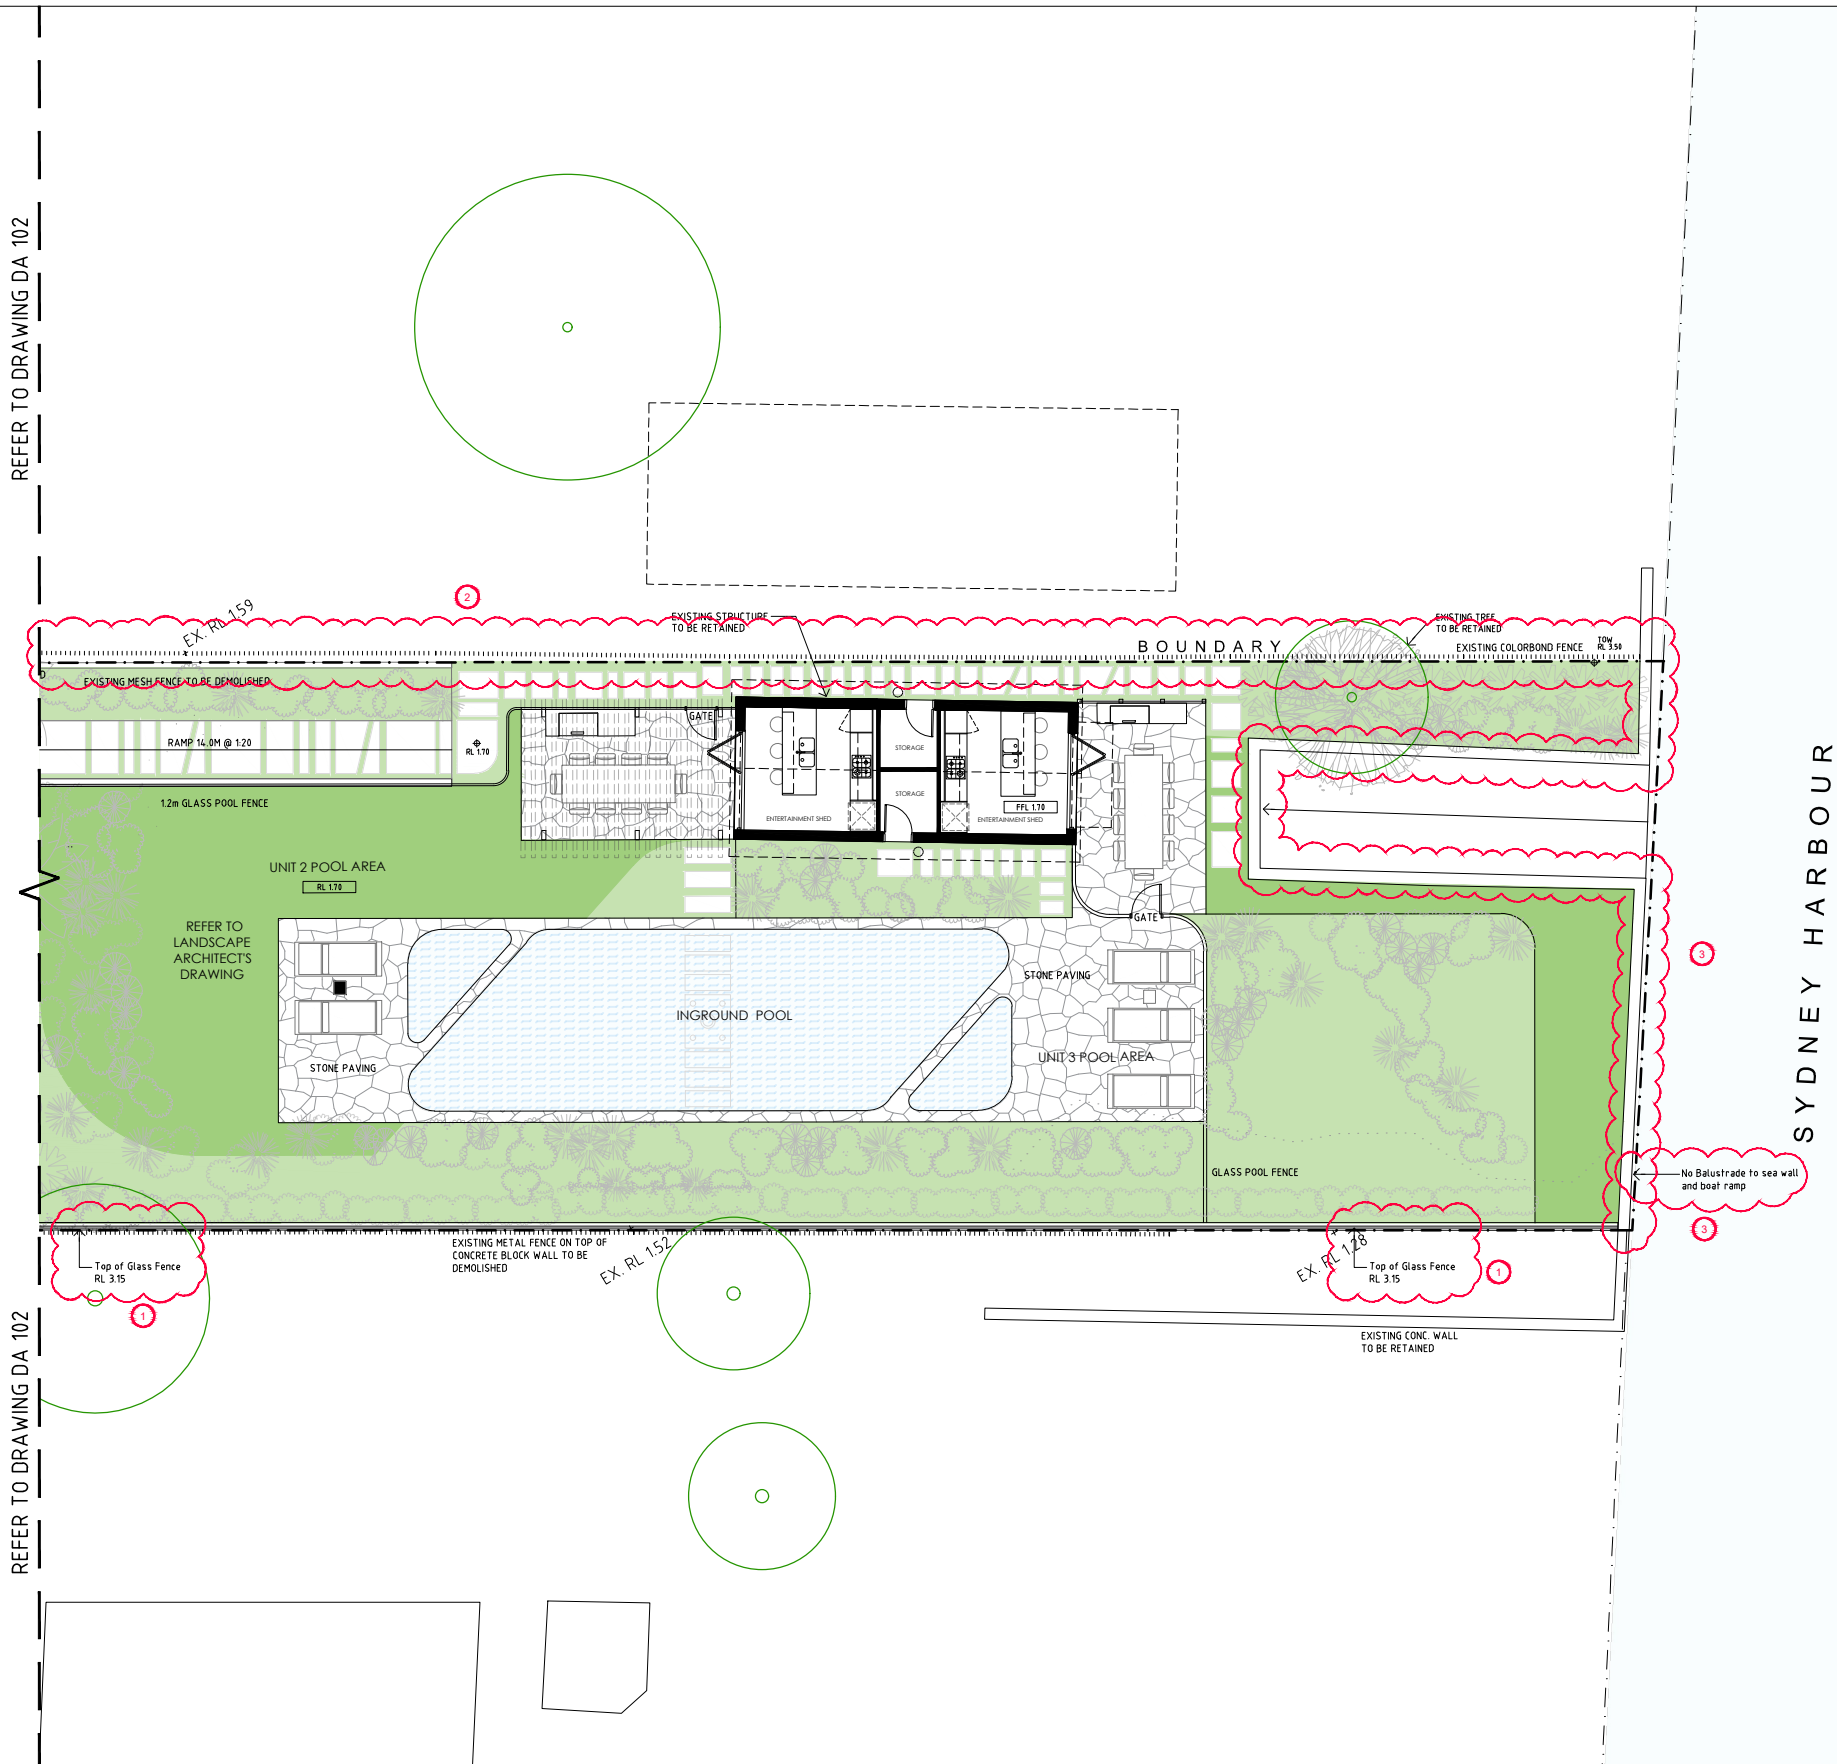

PROJECT:
PROPOSED RESIDENTIAL 3 STOREY FLAT BUILDING
76B, ST GEORGES CRESCENT
DRUMMOYNE NSW 2047

CLIENT: Project Xander Land Pty Ltd

ISSUE	DATE	DESCRIPTION
B	25.11.2020	DEVELOPMENT APPLICATION
C	03.06.2021	DA SUBMISSION
D	03.06.2021	DA SUBMISSION
E	12.11.2021	PRELIMINARY
F	17.11.2021	PRELIMINARY

ISSUE	DATE	DESCRIPTION
G	30.11.2021	PRELIMINARY
H	01.12.2021	PRELIMINARY
I	08.12.2021	PRELIMINARY
J	09.12.2021	PRELIMINARY
K	17.12.2021	PRELIMINARY



DA102a
GROUND FLOOR PLAN - sheet 2 of 2
ISSUE: K

DATE: OCT 2020 PROJECT NO: 2024

PBD | ARCHITECTS
ABN 36 147 035 550
P - 02 9698 8140 E - info@pbdarchitects.com.au W - www.pbdarchitects.com.au
Level 2, 52 Albion Street, Surry Hills NSW 2010

GENERAL NOTES:

- ALL WORKS TO COMPLY WITH BUILDING CODE OF AUSTRALIA, REQUIREMENTS OF RELEVANT STATUTORY AUTHORITIES/ LOCAL GOVERNMENT & RELEVANT AUSTRALIAN BUILDING STANDARDS
- DRAWINGS FOR THE PURPOSES OF DA ONLY - FURTHER CONSULTANT / AUTHORITY COORDINATION WILL BE REQUIRED AT CC STAGE WHICH MAY IMPACT ON DESIGN AND PLANNING LAYOUTS
- ARCHITECTURAL PLANS TO BE READ IN CONJUNCTION WITH CONSULTANT'S DRAWINGS, SPECIFICATIONS & REPORTS
- COPYRIGHT OF DESIGN SHOWN HEREON IS RETAINED BY PBD ARCHITECTS AND AUTHORITY IS REQUIRED FOR ANY REPRODUCTION
- AREA SCHEDULES SUPPLIED ARE APPROXIMATE ONLY - FUTURE ALLOWANCE FOR VERTICAL SERVICE DUCTS, STRUCTURAL WALL SYSTEMS AND CONSULTANT INPUT WILL BE REQUIRED

LEGEND:


- HW HIGHLIGHT WINDOW
CU A/C CONDENSER UNITS
FH FIRE HYDRANT
FHR FIRE HOSE REEL
FS FIRE STAIRS
MV MECHANICAL RISER TO FUTURE DETAIL
MB MAILBOX TO FUTURE DETAIL
PB PLANTERBOX
R 240L RECYCLING BIN
RL REDUCED LEVEL
ST STORAGE
TOF TOP OF FENCE
TOW TOP OF WALL
WT HOT WATER UNITS

KEY:

- DEMOLISHED / REMOVED
-  DRAWING REVISION:
REFER TO SCHEDULE OF AMENDMENTS

MATERIALS LEGEND:


- AFG ALUMINIUM FRAMED GLAZING
AFL ALUMINIUM ELLIPTICAL FIXED LOUVERS
B BATTENS TIMBER LOOK
CP CONCRETE PLANTERBOXES
GB ALUMINIUM FRAMED TOUGHENED GLASS BALUSTRADE (TO BCA/AUSTRALIAN STANDARDS)
MF METAL FENCING (TO FUTURE SELECTION)
OFC CONCRETE WALL
PS PRIVACY SCREEN (TO FUTURE SELECTION)
RD ROLLER DOOR
RW-1 PAINTED WALL/SELECTED PAINT FINISH P1
RW-2 PAINTED WALL/SELECTED PAINT FINISH P2
SW SANDSTONE LOOK WALL (TO FUTURE DETAIL)

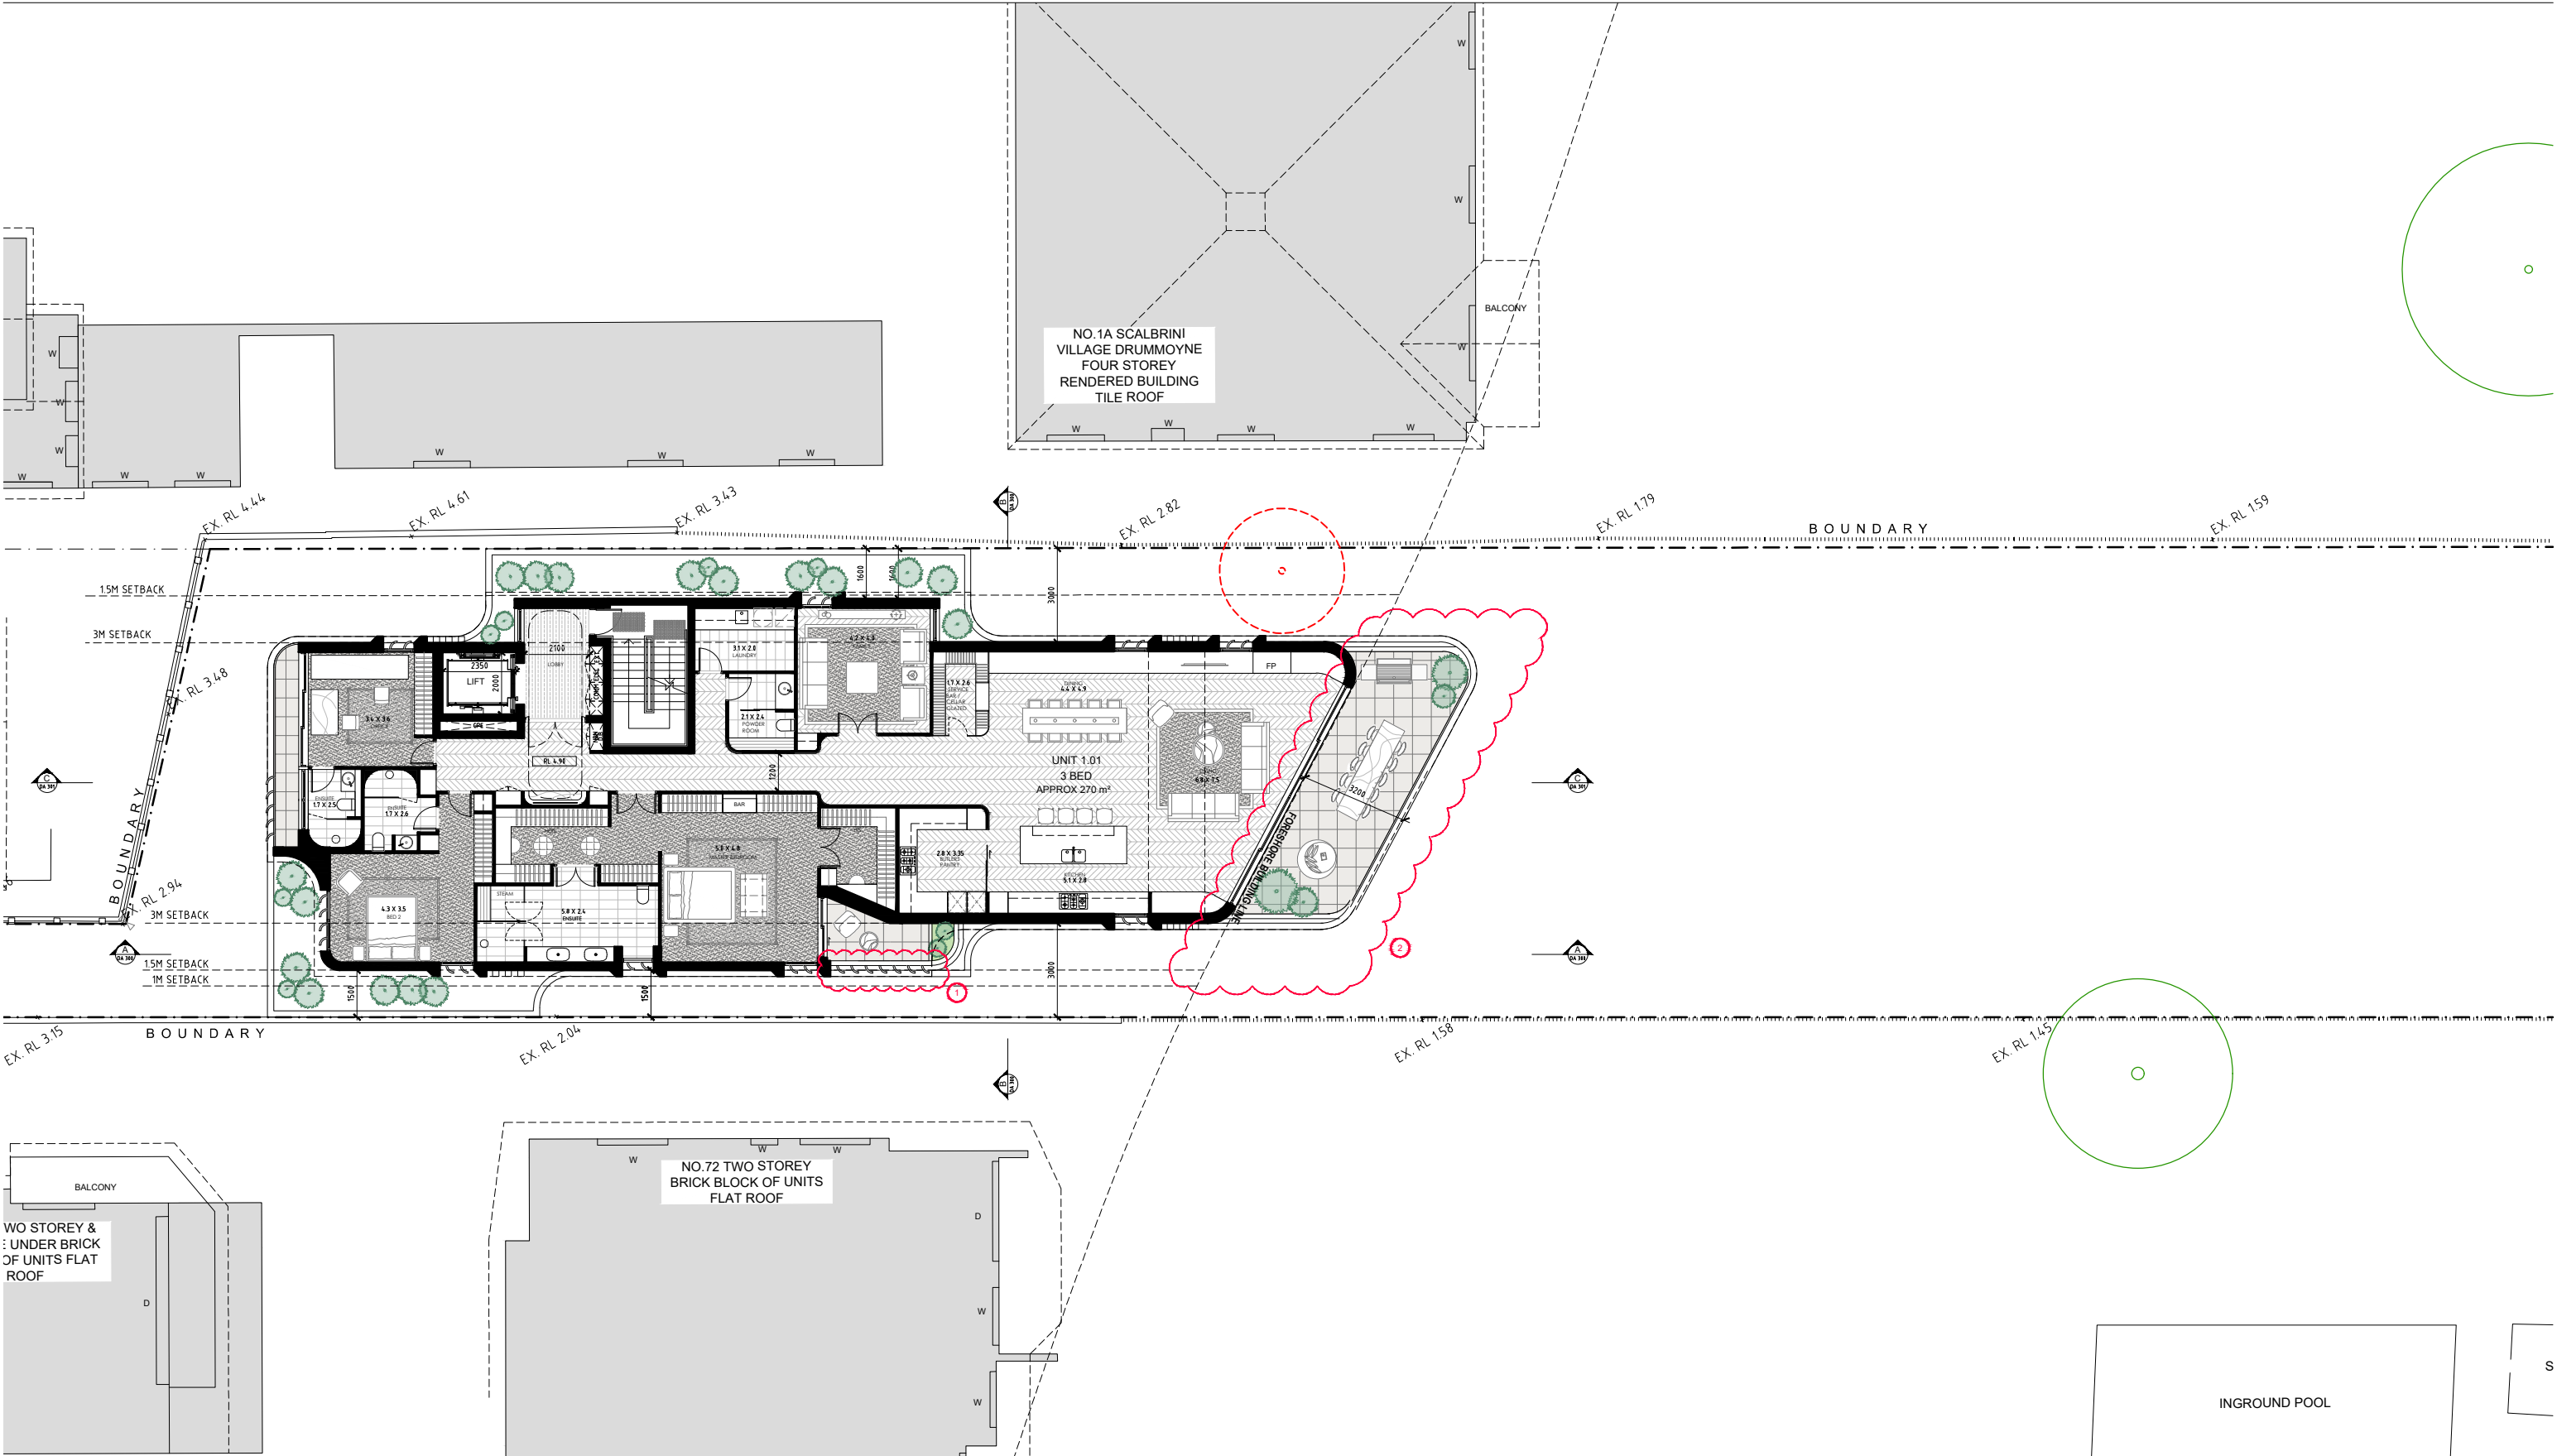

PROJECT:
PROPOSED RESIDENTIAL 3 STOREY FLAT BUILDING
76B, ST GEORGES CRESCENT
DRUMMOYNE NSW 2047

CLIENT: Project Xander Land Pty Ltd

ISSUE	DATE	DESCRIPTION	ISSUE	DATE	DESCRIPTION
A	18.11.2020	DEVELOPMENT APPLICATION	F	30.11.2021	PRELIMINARY
B	25.11.2020	DEVELOPMENT APPLICATION	G	06.12.2021	PRELIMINARY
C	04.05.2021	DRAFT RESPONSE FOR REVIEW	H	08.12.2021	PRELIMINARY
D	03.06.2021	DA SUBMISSION	I	09.12.2021	PRELIMINARY
E	17.11.2021	PRELIMINARY	J	21.12.2021	PRELIMINARY

 

DA103
LEVEL 1
ISSUE: 1
DATE: OCT 2020
PROJECT NO: 2024

PBD | ARCHITECTS
ABN 36 147 035 550
P - 02 9698 8140 E - info@pbdarchitects.com.au W - www.pbdarchitects.com.au
Level 2, 52 Albion Street, Surry Hills NSW 2010


- ALL WORKS TO COMPLY WITH BUILDING CODE OF AUSTRALIA, REQUIREMENTS OF RELEVANT STATUTORY AUTHORITIES/ LOCAL GOVERNMENT & RELEVANT AUSTRALIAN BUILDING STANDARDS
- DRAWINGS FOR THE PURPOSES OF DA ONLY - FURTHER CONSULTANT/ AUTHORITY COORDINATION WILL BE REQUIRED AT CC STAGE WHICH MAY IMPACT ON DESIGN AND PLANNING LAUNDS
- ARCHITECTURAL PLANS TO BE READ IN CONJUNCTION WITH CONSULTANT'S DRAWINGS, SPECIFICATIONS & REPORTS
- COPYRIGHT OF DESIGN SHOWN HEREIN IS RETAINED BY PBD ARCHITECTS AND AUTHORITY IS REQUIRED FOR ANY REPRODUCTION
- ARCHITECTURES SUBJECT TO APPROXIMATE ONLY - FUTURE ALLOWANCE FOR VERTICAL SERVICE DUCTS, STRUCTURAL WALL SYSTEMS AND CONSULTANT INPUT WILL BE REQUIRED

HW	HIGHLIGHT WINDOW
CU	A/C CONDENSER UNITS
FH	FIRE HYDRANT
FHR	FIRE HOSE REEL
FS	FIRE STAIRS
MV	MECHANICAL RISER TO FUTURE DETAIL
MB	MAILBOX TO FUTURE DETAIL
PB	PLANTERBOX
R	240L RECYCLING BIN
RL	REDUCED LEVEL
ST	STORAGE
TOF	TOP OF FENCE
TOW	TOP OF WALL
WT	HOT WATER UNITS

DEMOLISHED / REMOVED

DRAWING REVISION:
REFER TO SCHEDULE OF AMENDMENTS

AFG	ALUMINIUM FRAMED GLAZING
AFI	ALUMINIUM ELLIPTICAL FIXED LOUVERS
B	BATTENS TIMBER LOOK
CP	CONCRETE PLANTERBOXES
GB	ALUMINIUM FRAMED TOUGHENED GLASS BALUSTRADE (TO BCA/AUSTRALIAN STANDARDS)
MF	METAL FENCING (TO FUTURE SELECTION)
OFC	CONCRETE WALL
PS	PRIVACY SCREEN (TO FUTURE SELECTION)
RD	ROLLER DOOR
RW-1	PAINTED WALL/SELECTED PAINT FINISH P1
RW-2	PAINTED WALL/SELECTED PAINT FINISH P2
SW	STONE/TONE LOOK WALL (TO FUTURE DETAIL)

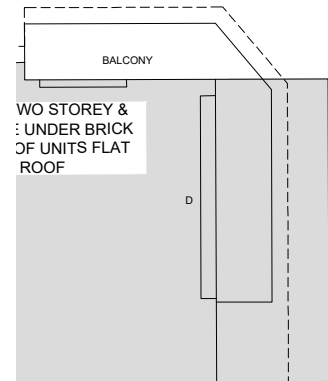

DA104
LEVEL 2
ISSUE: 1

DATE: OCT 2020 PROJECT NO: 2024

PROJECT NO: 2024

PBD | ARCHITECTS
 ABN 36 147 035 550
 pbdarchitects.com.au W - www.pbdarchitects.com.au
 Level 2, 52 Albion Street, Surry Hills NSW 2010

CLIENT: Project Xander Land Pty Ltd

GENERAL NOTES:

- ALL WORKS TO COMPLY WITH BUILDING CODE OF AUSTRALIA, REQUIREMENTS OF RELEVANT STATUTORY AUTHORITIES/ LOCAL GOVERNMENT & RELEVANT AUSTRALIAN BUILDING STANDARDS
- DRAWINGS FOR THE PURPOSES OF DA ONLY. FURTHER CONSULTANT / AUTHORITY COORDINATION WILL BE REQUIRED AT CC STAGE WHICH MAY IMPACT ON DESIGN AND PLANNING LAYOUTS
- ARCHITECTURAL PLANS TO BE READ IN CONJUNCTION WITH CONSULTANT'S DRAWINGS, SPECIFICATIONS & REPORTS
- COPYRIGHT OF DESIGN SHOWN HEREON IS RETAINED BY PBD ARCHITECTS. AND AUTHORITY IS REQUIRED FOR ANY REPRODUCTION
- AREA SCHEDULES SUPPLIED ARE APPROXIMATE ONLY. FUTURE ALLOWANCE FOR VERTICAL SERVICE DUCTS, STRUCTURAL WALL SYSTEMS AND CONSULTANT INPUT WILL BE REQUIRED

LEGEND:

HW	HIGHLIGHT WINDOW
CU	A/C CONDENSER UNITS
FH	FIRE HYDRANT
FHR	FIRE HOSE REEL
FS	FIRE STAIRS
MV	MECHANICAL RISER TO FUTURE DETAIL
MB	MAILBOX TO FUTURE DETAIL
PB	PLANTERBOX
R	240L RECYCLING BIN
RL	REDUCED LEVEL
ST	STORAGE
TOF	TOP OF FENCE
TOW	TOP OF WALL
WT	HOT WATER UNITS


KEY:

DEMOLISHED / REMOVED

DRAWING REVISION:
REFER TO SCHEDULE OF AMENDMENTS

MATERIALS LEGEND:

AFG	ALUMINIUM FRAMED GLAZING
AFL	ALUMINIUM ELLIPTICAL FIXED LOUVERS
B	BATTENS TIMBER LOOK
CP	CONCRETE PLANTERBOXES
GB	ALUMINIUM FRAMED TOUGHENED GLASS BALUSTRADE (TO BCA/AUSTRALIAN STANDARDS)
MF	METAL FENCING (TO FUTURE SELECTION)
OFC	CONCRETE WALL
PS	PRIVACY SCREEN (TO FUTURE SELECTION)
RD	ROLLER DOOR
RW-1	PAINTED WALL/SELECTED PAINT FINISH P1
RW-2	PAINTED WALL/SELECTED PAINT FINISH P2
SW	SANDSTONE LOOK WALL (TO FUTURE DETAIL)

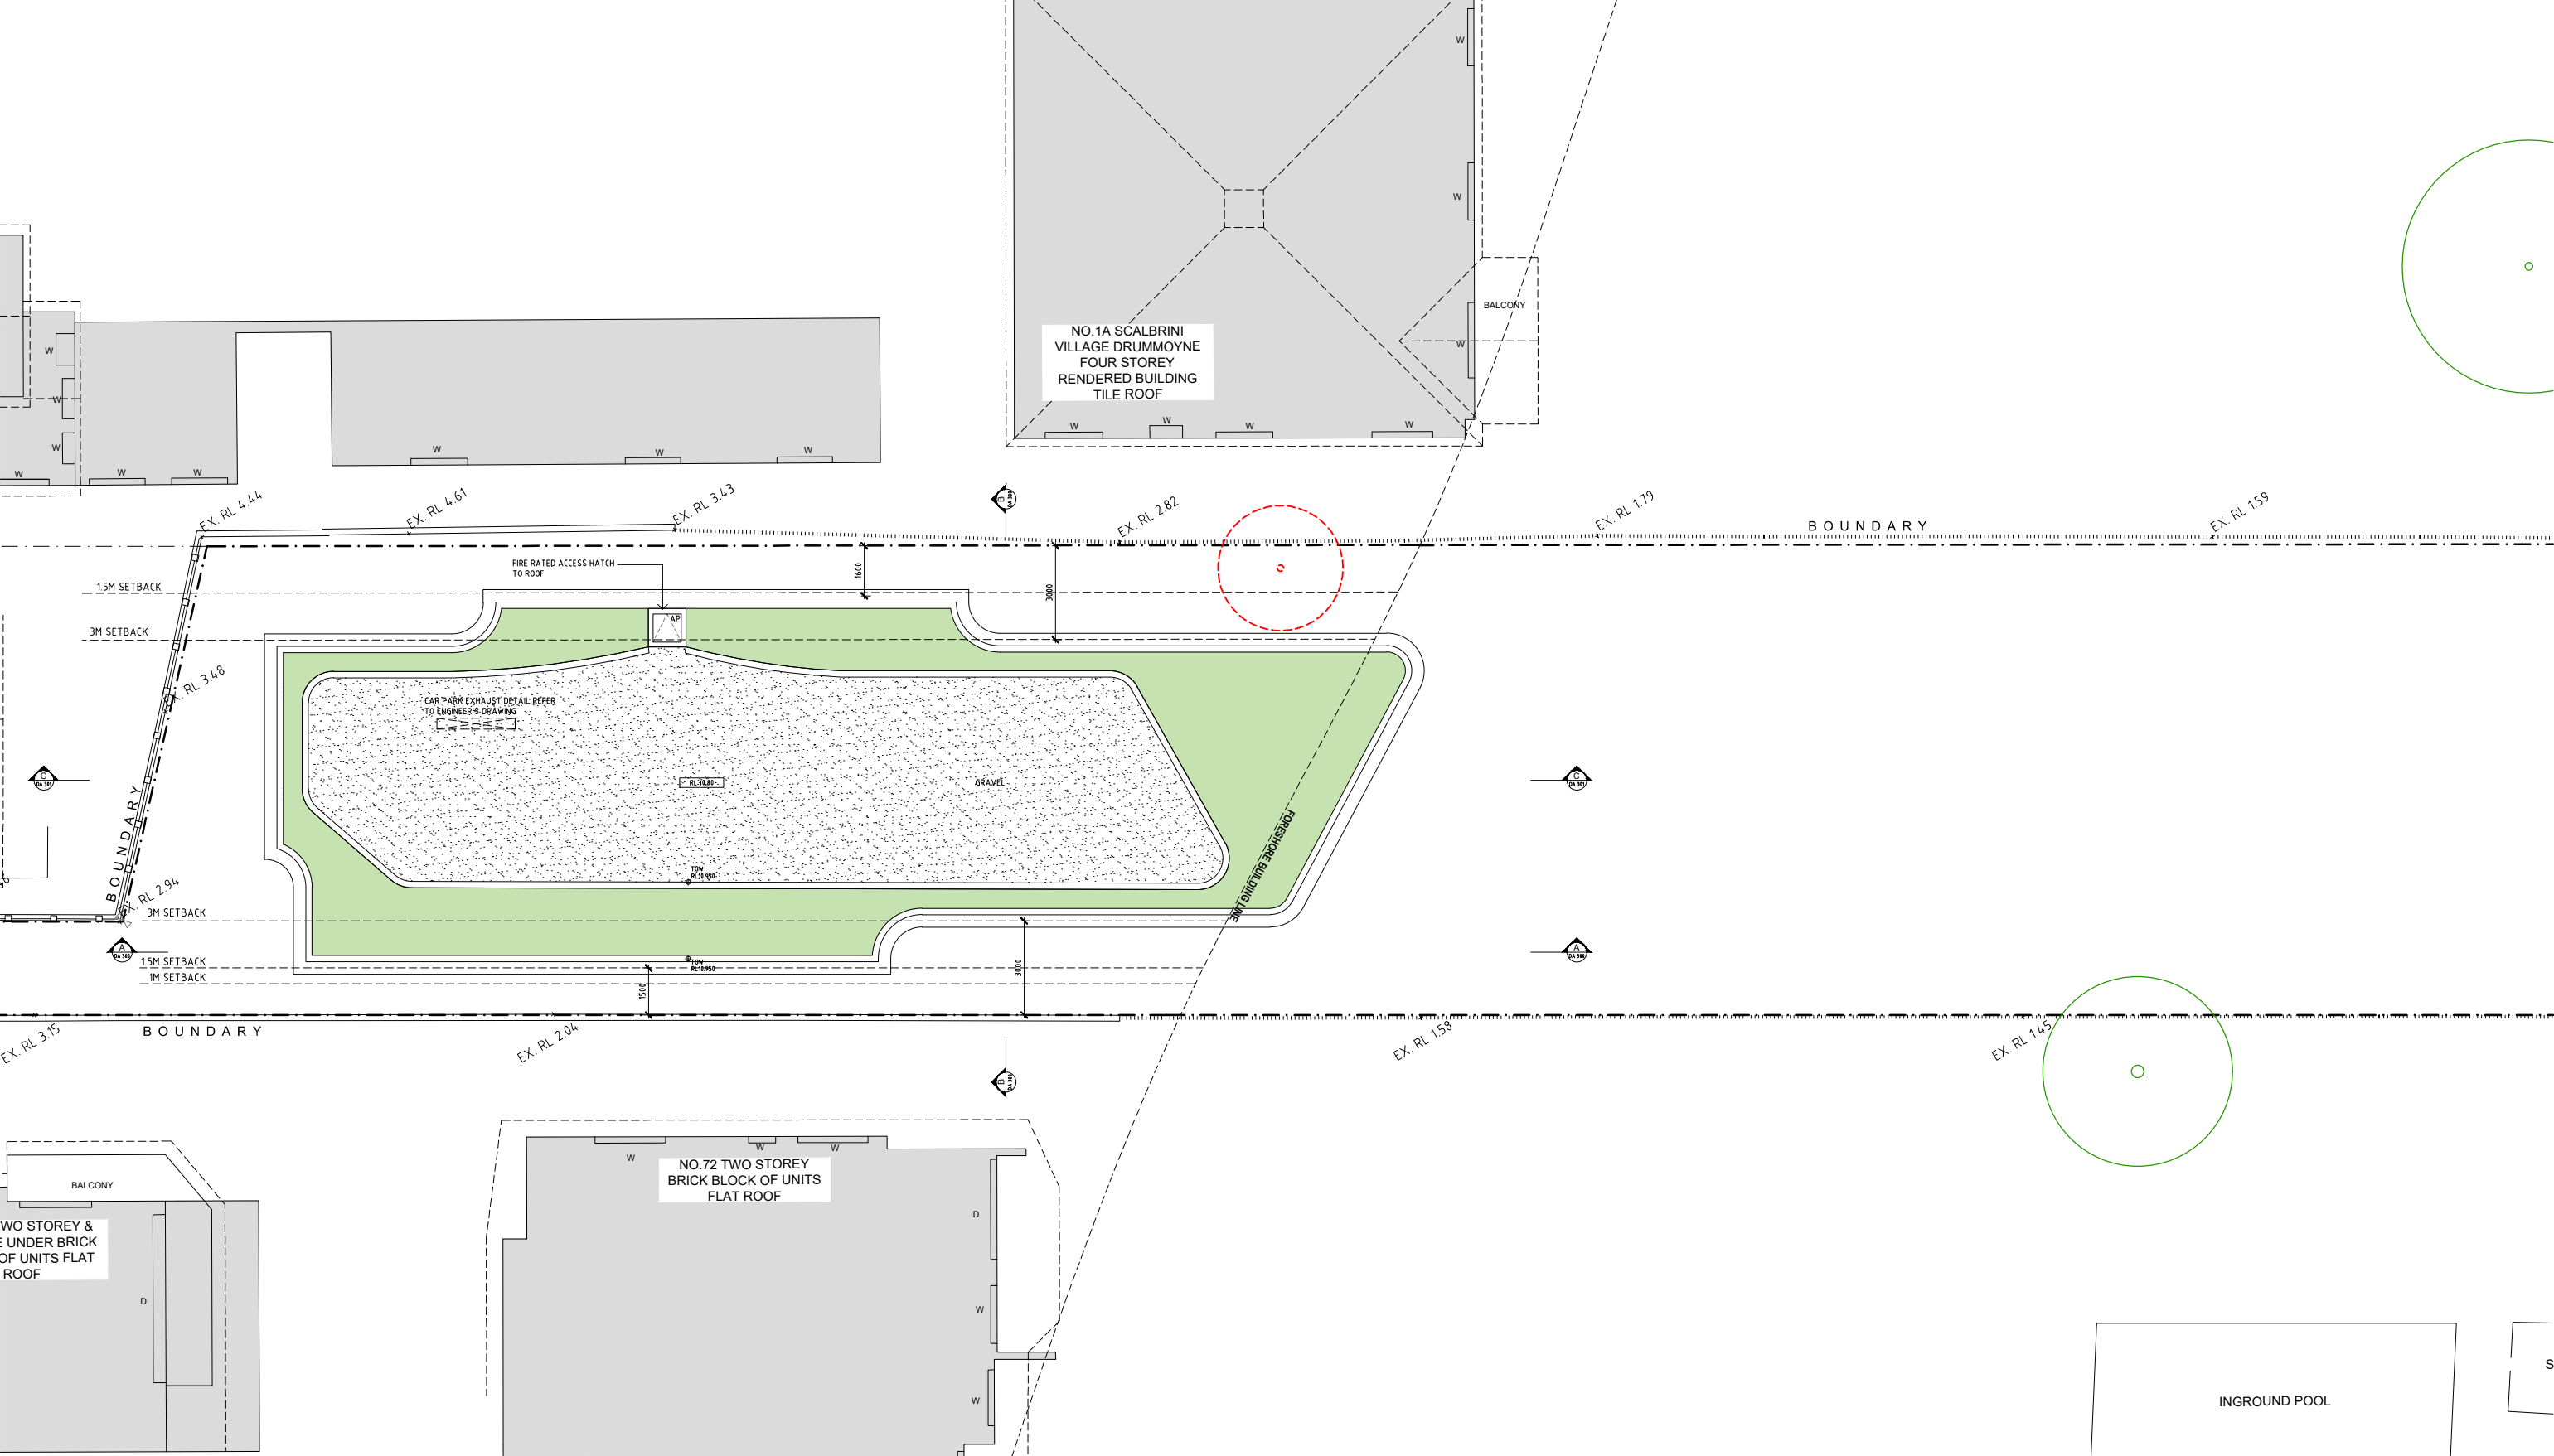

GENERAL NOTES:

- ALL WORKS TO COMPLY WITH BUILDING CODE OF AUSTRALIA, REQUIREMENTS OF RELEVANT STATUTORY AUTHORITIES/ LOCAL GOVERNMENT & RELEVANT AUSTRALIAN BUILDING STANDARDS
- DRAWINGS FOR THE PURPOSES OF DA ONLY - FURTHER CONSULTANT / AUTHORITY COORDINATION WILL BE REQUIRED AT CC STAGE WHICH MAY IMPACT ON DESIGN AND PLANNING LAYOUTS
- ARCHITECTURAL PLANS TO BE READ IN CONJUNCTION WITH CONSULTANT'S DRAWINGS, SPECIFICATIONS & REPORTS
- COPYRIGHT OF DESIGN SHOWN HEREON IS RETAINED BY PBD ARCHITECTS. AND AUTHORITY IS REQUIRED FOR ANY REPRODUCTION
- AREA SCHEDULES SUPPLIED ARE APPROXIMATE ONLY - FUTURE ALLOWANCE FOR VERTICAL SERVICE DUCTS, STRUCTURAL WALL SYSTEMS AND CONSULTANT INPUT WILL BE REQUIRED

LEGEND:



HW	HIGHLIGHT WINDOW
CU	A/C CONDENSER UNITS
FH	FIRE HYDRANT
FHR	FIRE HOSE REEL
FS	FIRE STAIRS
MV	MECHANICAL RISER TO FUTURE DETAIL
MB	MAILBOX TO FUTURE DETAIL
PB	PLANTERBOX
R	240L RECYCLING BIN
RL	REDUCED LEVEL
ST	STORAGE
TOF	TOP OF FENCE
TOW	TOP OF WALL
WT	HOT WATER UNITS

KEY:

-----	DEMOLISHED / REMOVED
	DRAWING REVISION: REFER TO SCHEDULE OF AMENDMENTS

MATERIALS LEGEND:

AFG	ALUMINIUM FRAMED GLAZING
AFL	ALUMINIUM ELLIPTICAL FIXED LOUVERS
B	BATTENS TIMBER LOOK
CP	CONCRETE PLANTERBOXES
GB	ALUMINIUM FRAMED TOUGHENED GLASS BALUSTRADE (TO BCA/AUSTRALIAN STANDARDS)
MF	METAL FENCING (TO FUTURE SELECTION)
OFC	CONCRETE WALL
PS	PRIVACY SCREEN (TO FUTURE SELECTION)
RD	ROLLER DOOR
RW-1	PAINTED WALL/SELECTED PAINT FINISH P1
RW-2	PAINTED WALL/SELECTED PAINT FINISH P2
SW	SANDSTONE LOOK WALL (TO FUTURE DETAIL)

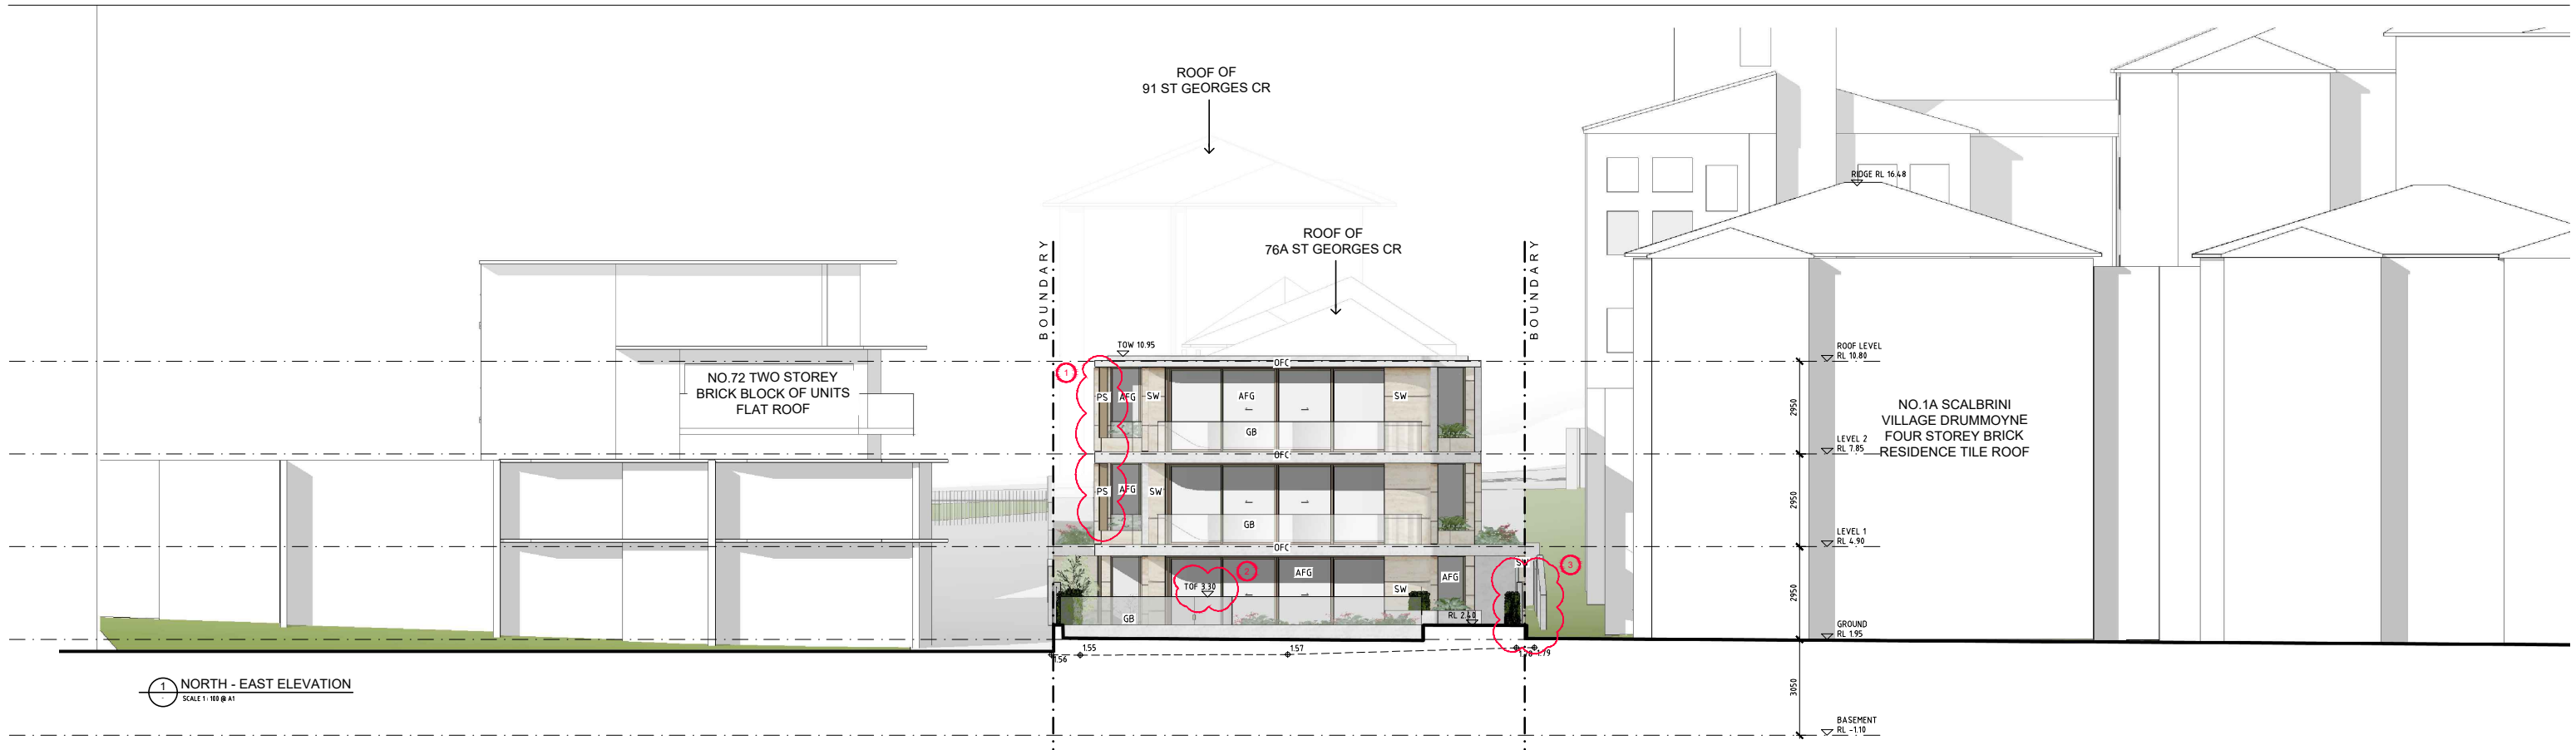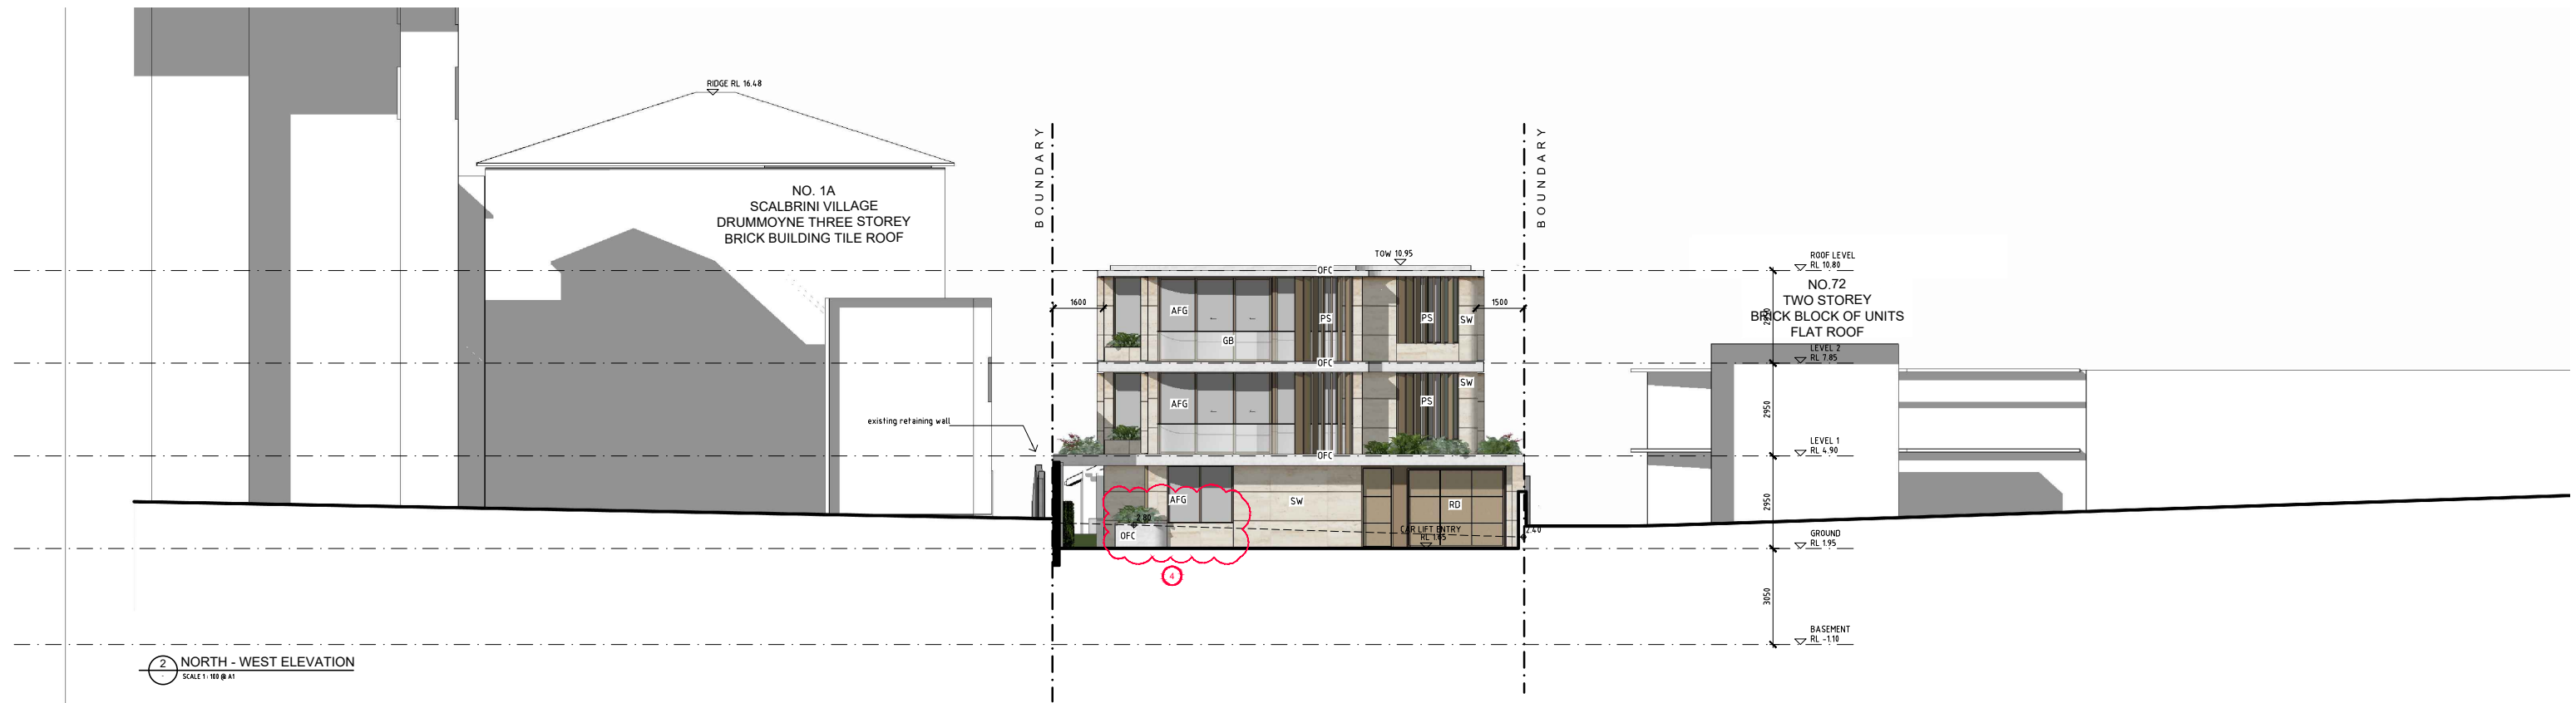1 NORTH - EAST ELEVATION
SCALE 1:100 @ A12 NORTH - WEST ELEVATION
SCALE 1:100 @ A1

PROJECT:
PROPOSED RESIDENTIAL 3 STOREY FLAT BUILDING
76B, ST GEORGES CRESCENT
DRUMMOYNE NSW 2047

CLIENT: Project Xander Land Pty Ltd

ISSUE	DATE	DESCRIPTION
A	18.11.2020	DEVELOPMENT APPLICATION
B	25.11.2020	DEVELOPMENT APPLICATION
C	04.05.2021	DRAFT RESPONSE FOR REVIEW
D	03.06.2021	DA SUBMISSION
E	17.11.2021	PRELIMINARY

ISSUE	DATE	DESCRIPTION
F	06.12.2021	PRELIMINARY
G	08.12.2021	PRELIMINARY
H	09.12.2021	PRELIMINARY
I	17.12.2021	PRELIMINARY



DA201
NORTH AND SOUTH ELEVATIONS
ISSUE: 1
DATE: OCT 2020 PROJECT NO: 2024

PBD | ARCHITECTS
ABN 36 147 035 550
P - 02 9698 8140 E - info@pbdarchitects.com.au W - www.pbdarchitects.com.au
Level 2, 52 Albion Street, Surry Hills NSW 2010

GENERAL NOTES:

- ALL WORKS TO COMPLY WITH BUILDING CODE OF AUSTRALIA, REQUIREMENTS OF RELEVANT STATUTORY AUTHORITIES/ LOCAL GOVERNMENT & RELEVANT AUSTRALIAN BUILDING STANDARDS
- DRAWINGS FOR THE PURPOSES OF DA ONLY - FURTHER CONSULTANT / AUTHORITY COORDINATION WILL BE REQUIRED AT CC STAGE WHICH MAY IMPACT ON DESIGN AND PLANNING LAYOUTS
- ARCHITECTURAL PLANS TO BE READ IN CONJUNCTION WITH CONSULTANT'S DRAWINGS, SPECIFICATIONS & REPORTS
- COPYRIGHT OF DESIGN SHOWN HEREON IS RETAINED BY PBD ARCHITECTS AND AUTHORITY IS REQUIRED FOR ANY REPRODUCTION
- AREA SCHEDULES SUPPLIED ARE APPROXIMATE ONLY - FUTURE ALLOWANCE FOR VERTICAL SERVICE DUCTS, STRUCTURAL WALL SYSTEMS AND CONSULTANT INPUT WILL BE REQUIRED

LEGEND:


- HW HIGHLIGHT WINDOW
- CU A/C CONDENSER UNITS
- FH FIRE HYDRANT
- FHR FIRE HOSE REEL
- FS FIRE STAIRS
- MV MECHANICAL RISER TO FUTURE DETAIL
- MB MAILBOX TO FUTURE DETAIL
- PB PLANTERBOX
- R 240L RECYCLING BIN
- RL REDUCED LEVEL
- ST STORAGE
- TOF TOP OF FENCE
- TOW TOP OF WALL
- WT HOT WATER UNITS

KEY:

- DEMOLISHED / REMOVED
- DRAWING REVISION: REFER TO SCHEDULE OF AMENDMENTS

MATERIALS LEGEND:

- AFG ALUMINIUM FRAMED GLAZING
- AFL ALUMINIUM ELLIPTICAL FIXED LOUVERS
- B BATTENS TIMBER LOOK
- CP CONCRETE PLANTERBOXES
- GB ALUMINIUM FRAMED TOUNGHEED GLASS BALUSTRADE (TO BCA/AUSTRALIAN STANDARDS)
- MF METAL FENCING (TO FUTURE SELECTION)
- OFC CONCRETE WALL
- PS PRIVACY SCREEN (TO FUTURE SELECTION)
- RD ROLLER DOOR
- RW-1 PAINTED WALL/SELECTED PAINT FINISH P1
- RW-2 PAINTED WALL/SELECTED PAINT FINISH P2
- SW SANDSTONE LOOK WALL (TO FUTURE DETAIL)

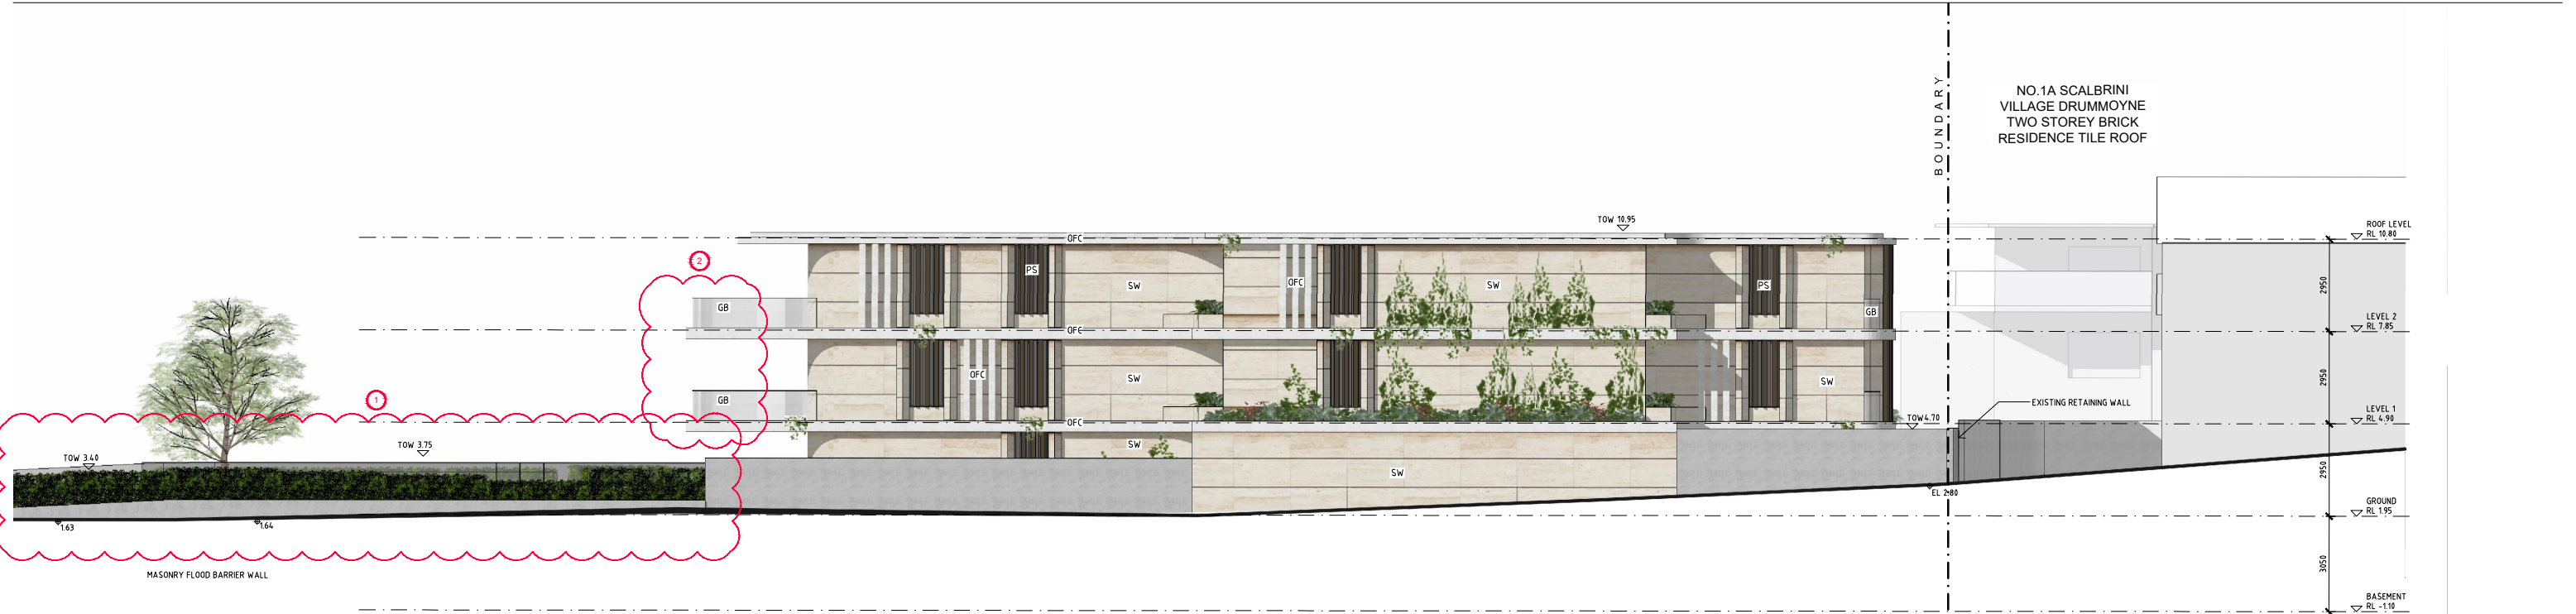

1 SOUTH - EAST ELEVATION
SCALE 1:100 @ A1



2 SOUTH - WEST ELEVATION
SCALE 1:100 @ A1

PROJECT:
PROPOSED RESIDENTIAL 3 STOREY FLAT BUILDING
76B, ST GEORGES CRESCENT
DRUMMOYNE NSW 2047

CLIENT: Project Xander Land Pty Ltd

ISSUE	DATE	DESCRIPTION	ISSUE	DATE	DESCRIPTION
A	18.11.2020	DEVELOPMENT APPLICATION	F	06.12.2021	PRELIMINARY
B	25.11.2020	DEVELOPMENT APPLICATION	G	08.12.2021	PRELIMINARY
C	04.05.2021	DRAFT RESPONSE FOR REVIEW	H	09.12.2021	PRELIMINARY
D	03.06.2021	DA SUBMISSION	I	17.12.2021	PRELIMINARY
E	17.11.2021	PRELIMINARY			



DA202
WEST AND EAST ELEVATIONS
ISSUE: 1

DATE: OCT 2020 PROJECT NO: 2024

PBD | ARCHITECTS
ABN 36 147 035 550
P - 02 9698 8140 E - info@pbdarchitects.com.au W - www.pbdarchitects.com.au
Level 2, 52 Albion Street, Surry Hills NSW 2010

GENERAL NOTES:

- ALL WORKS TO COMPLY WITH BUILDING CODE OF AUSTRALIA, REQUIREMENTS OF RELEVANT STATUTORY AUTHORITIES/ LOCAL GOVERNMENT & RELEVANT AUSTRALIAN BUILDING STANDARDS
- DRAWINGS FOR THE PURPOSES OF DA ONLY - FURTHER CONSULTANT / AUTHORITY COORDINATION WILL BE REQUIRED AT CC STAGE WHICH MAY IMPACT ON DESIGN AND PLANNING LAYOUTS
- ARCHITECTURAL PLANS TO BE READ IN CONJUNCTION WITH CONSULTANT'S DRAWINGS, SPECIFICATIONS & REPORTS
- COPYRIGHT OF DESIGN SHOWN HEREON IS RETAINED BY PBD ARCHITECTS AND AUTHORITY IS REQUIRED FOR ANY REPRODUCTION
- AREA SCHEDULES SUPPLIED ARE APPROXIMATE ONLY - FUTURE ALLOWANCE FOR VERTICAL SERVICE DUCTS, STRUCTURAL WALL SYSTEMS AND CONSULTANT INPUT WILL BE REQUIRED

LEGEND:



- HW HIGHLIGHT WINDOW
CU A/C CONDENSER UNITS
FH FIRE HYDRANT
FHR FIRE HOSE REEL
FS FIRE STAIRS
MV MECHANICAL RISER TO FUTURE DETAIL
MB MAILBOX TO FUTURE DETAIL
PB PLANTERBOX
R 240L RECYCLING BIN
RL REDUCED LEVEL
ST STORAGE
TOF TOP OF FENCE
TOW TOP OF WALL
WT HOT WATER UNITS

KEY:

- DEMOLISHED / REMOVED
DRAWING REVISION:
REFER TO SCHEDULE OF AMENDMENTS

MATERIALS LEGEND:

- AFG ALUMINIUM FRAMED GLAZING
AFL ALUMINIUM ELLIPTICAL FIXED LOUVERS
B BATTENS TIMBER LOOK
CP CONCRETE PLANTERBOXES
GB ALUMINIUM FRAMED TOUGHENED GLASS BALUSTRADE (TO BCA/AUSTRALIAN STANDARDS)
MF METAL FENCING (TO FUTURE SELECTION)
OFC CONCRETE WALL
PS PRIVACY SCREEN (TO FUTURE SELECTION)
RD ROLLER DOOR
RW-1 PAINTED WALL/SELECTED PAINT FINISH P1
RW-2 PAINTED WALL/SELECTED PAINT FINISH P2
SW SANDSTONE LOOK WALL (TO FUTURE DETAIL)

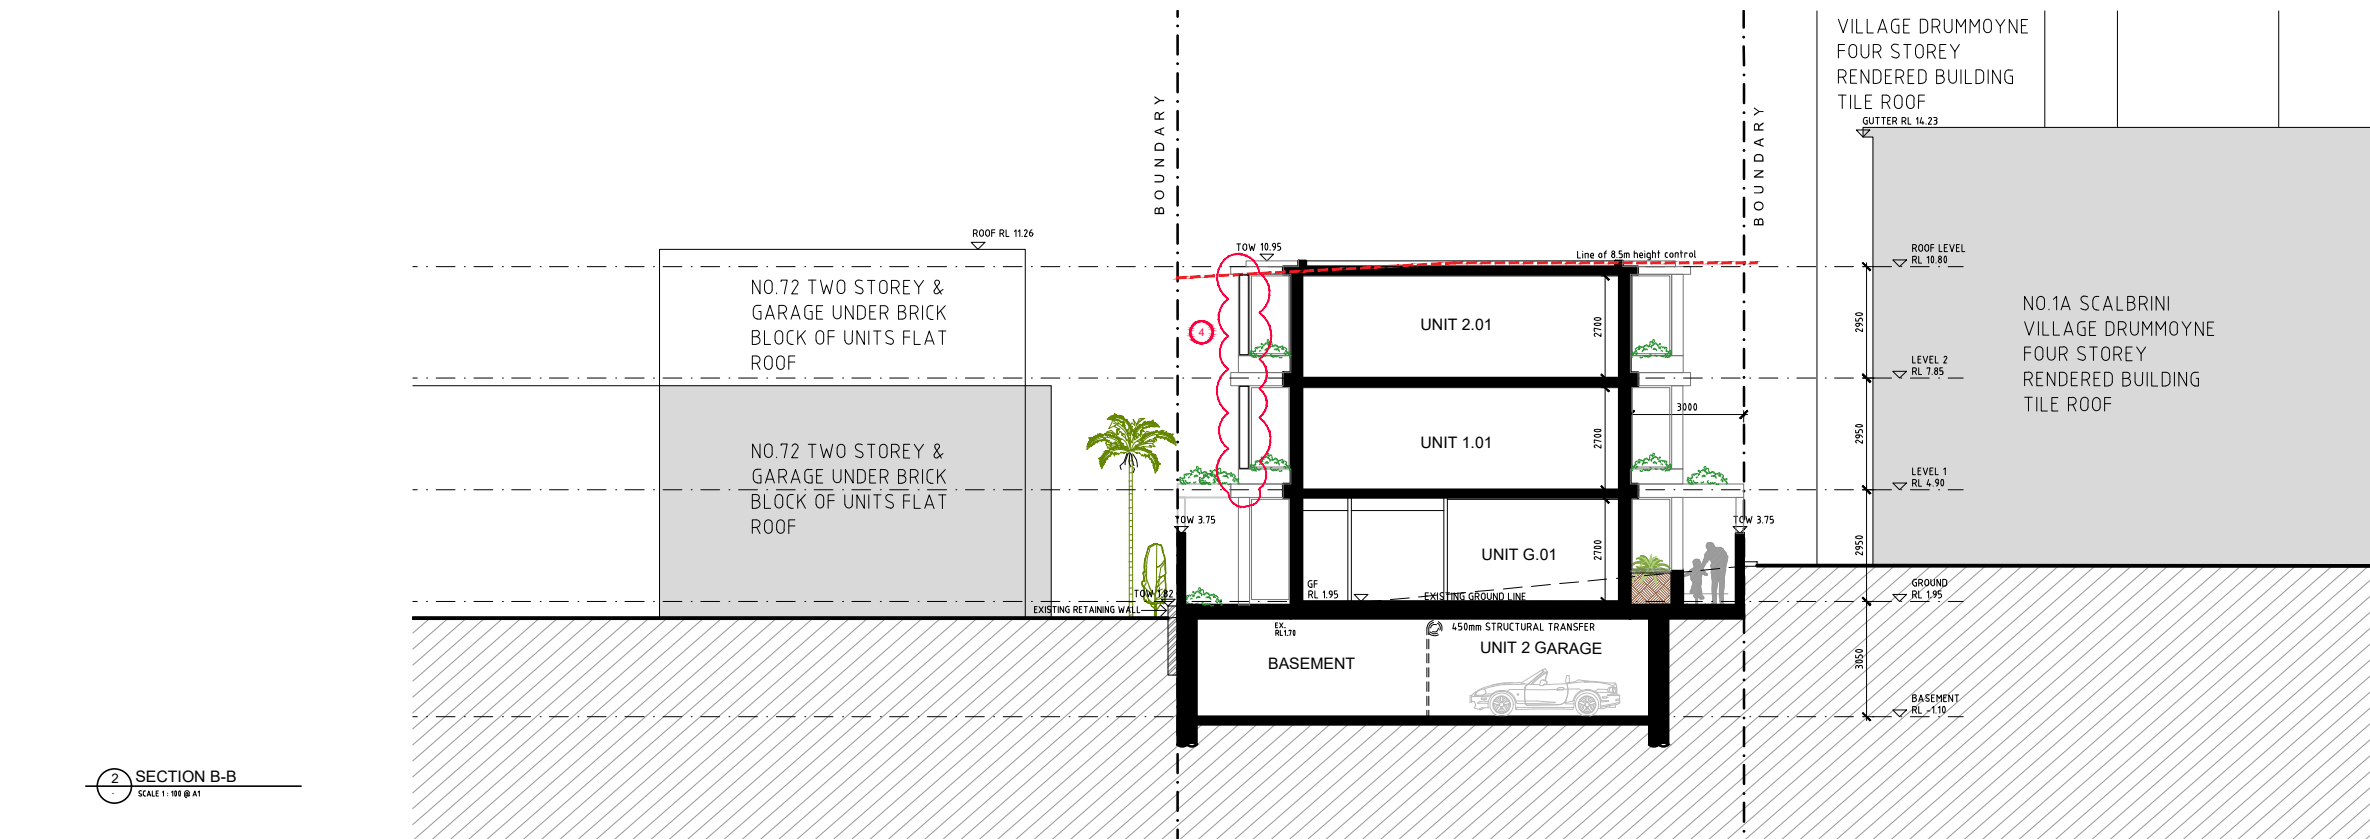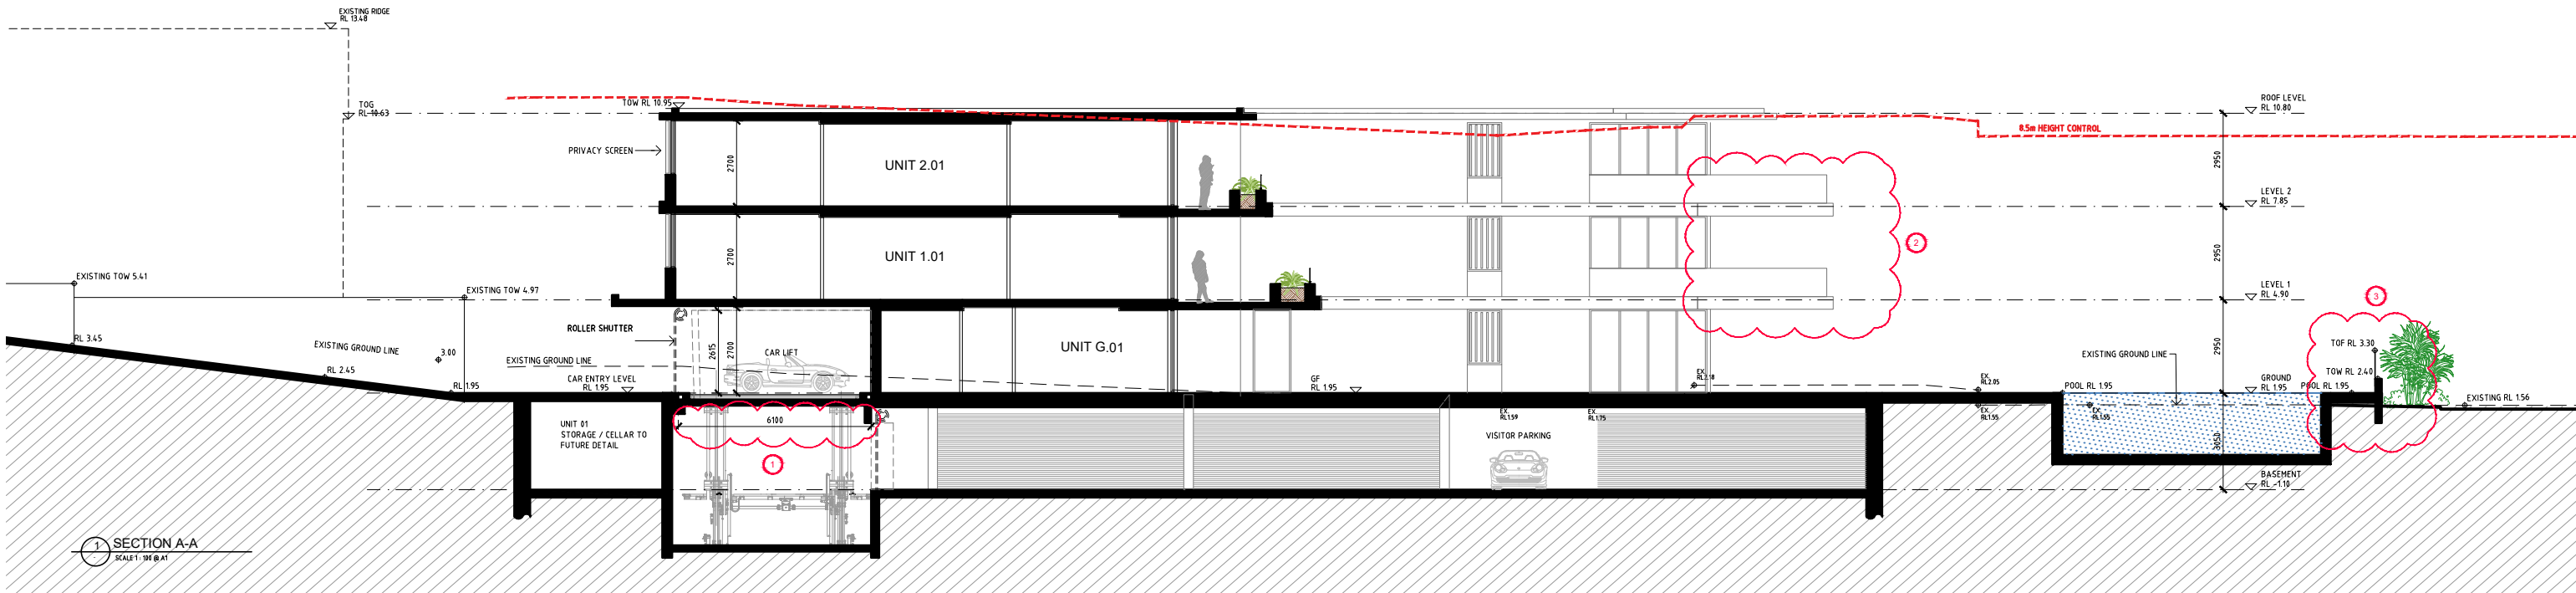

PROJECT:
PROPOSED RESIDENTIAL 3 STOREY FLAT BUILDING

76B, ST GEORGES CRESCENT
DRUMMOYNE NSW 2047

CLIENT: Project Xander Land Pty Ltd

ISSUE	DATE	DESCRIPTION
A	18.11.2020	DEVELOPMENT APPLICATION
B	25.11.2020	DEVELOPMENT APPLICATION
C	04.05.2021	DRAFT RESPONSE FOR REVIEW
D	03.06.2021	DA SUBMISSION
E	17.11.2021	PRELIMINARY

ISSUE	DATE	DESCRIPTION
F	06.12.2021	PRELIMINARY
G	08.12.2021	PRELIMINARY
H	09.12.2021	PRELIMINARY



SCALE 1:100 @ A1
SCALE 1:200 @ A3
0 1 2 5m

DATE: OCT 2020

DA300
SECTION A AND B
ISSUE: H

PROJECT NO: 2024

PBD | ARCHITECTS

ABN 36 147 035 550
P - 02 9698 8140 E - info@pbdarchitects.com.au W - www.pbdarchitects.com.au
Level 2, 52 Albion Street, Surry Hills NSW 2010

GENERAL NOTES:

- ALL WORKS TO COMPLY WITH BUILDING CODE OF AUSTRALIA, REQUIREMENTS OF RELEVANT STATUTORY AUTHORITIES/ LOCAL GOVERNMENT & RELEVANT AUSTRALIAN BUILDING STANDARDS
- DRAWINGS FOR THE PURPOSES OF DA ONLY - FURTHER CONSULTANT / AUTHORITY COORDINATION WILL BE REQUIRED AT CC STAGE WHICH MAY IMPACT ON DESIGN AND PLANNING LAYOUTS
- ARCHITECTURAL PLANS TO BE READ IN CONJUNCTION WITH CONSULTANT'S DRAWINGS, SPECIFICATIONS & REPORTS
- COPYRIGHT OF DESIGN SHOWN HEREON IS RETAINED BY PBD ARCHITECTS AND AUTHORITY IS REQUIRED FOR ANY REPRODUCTION
- AREA SCHEDULES SUPPLIED ARE APPROXIMATE ONLY - FUTURE ALLOWANCE FOR VERTICAL SERVICE DUCTS, STRUCTURAL WALL SYSTEMS AND CONSULTANT INPUT WILL BE REQUIRED

LEGEND:


- HW HIGHLIGHT WINDOW
CU A/C CONDENSER UNITS
FH FIRE HYDRANT
FHR FIRE HOSE REEL
FS FIRE STAIRS
MV MECHANICAL RISER TO FUTURE DETAIL
MB MAILBOX TO FUTURE DETAIL
PB PLANTERBOX
R 240L RECYCLING BIN
RL REDUCED LEVEL
ST STORAGE
TOF TOP OF FENCE
TOW TOP OF WALL
WT HOT WATER UNITS

KEY:

- DEMOLISHED / REMOVED
- DRAWING REVISION:
REFER TO SCHEDULE OF AMENDMENTS

MATERIALS LEGEND:


- AFG ALUMINIUM FRAMED GLAZING
AFL ALUMINIUM ELLIPTICAL FIXED LOUVERS
B BATTENS TIMBER LOOK
CP CONCRETE PLANTERBOXES
GB ALUMINIUM FRAMED TOUGHENED GLASS BALUSTRADE (TO BCA/AUSTRALIAN STANDARDS)
MF METAL FENCING (TO FUTURE SELECTION)
OFC CONCRETE WALL
PS PRIVACY SCREEN (TO FUTURE SELECTION)
RD ROLLER DOOR
RW-1 PAINTED WALL/SELECTED PAINT FINISH P1
RW-2 PAINTED WALL/SELECTED PAINT FINISH P2
SW SANDSTONE LOOK WALL (TO FUTURE DETAIL)

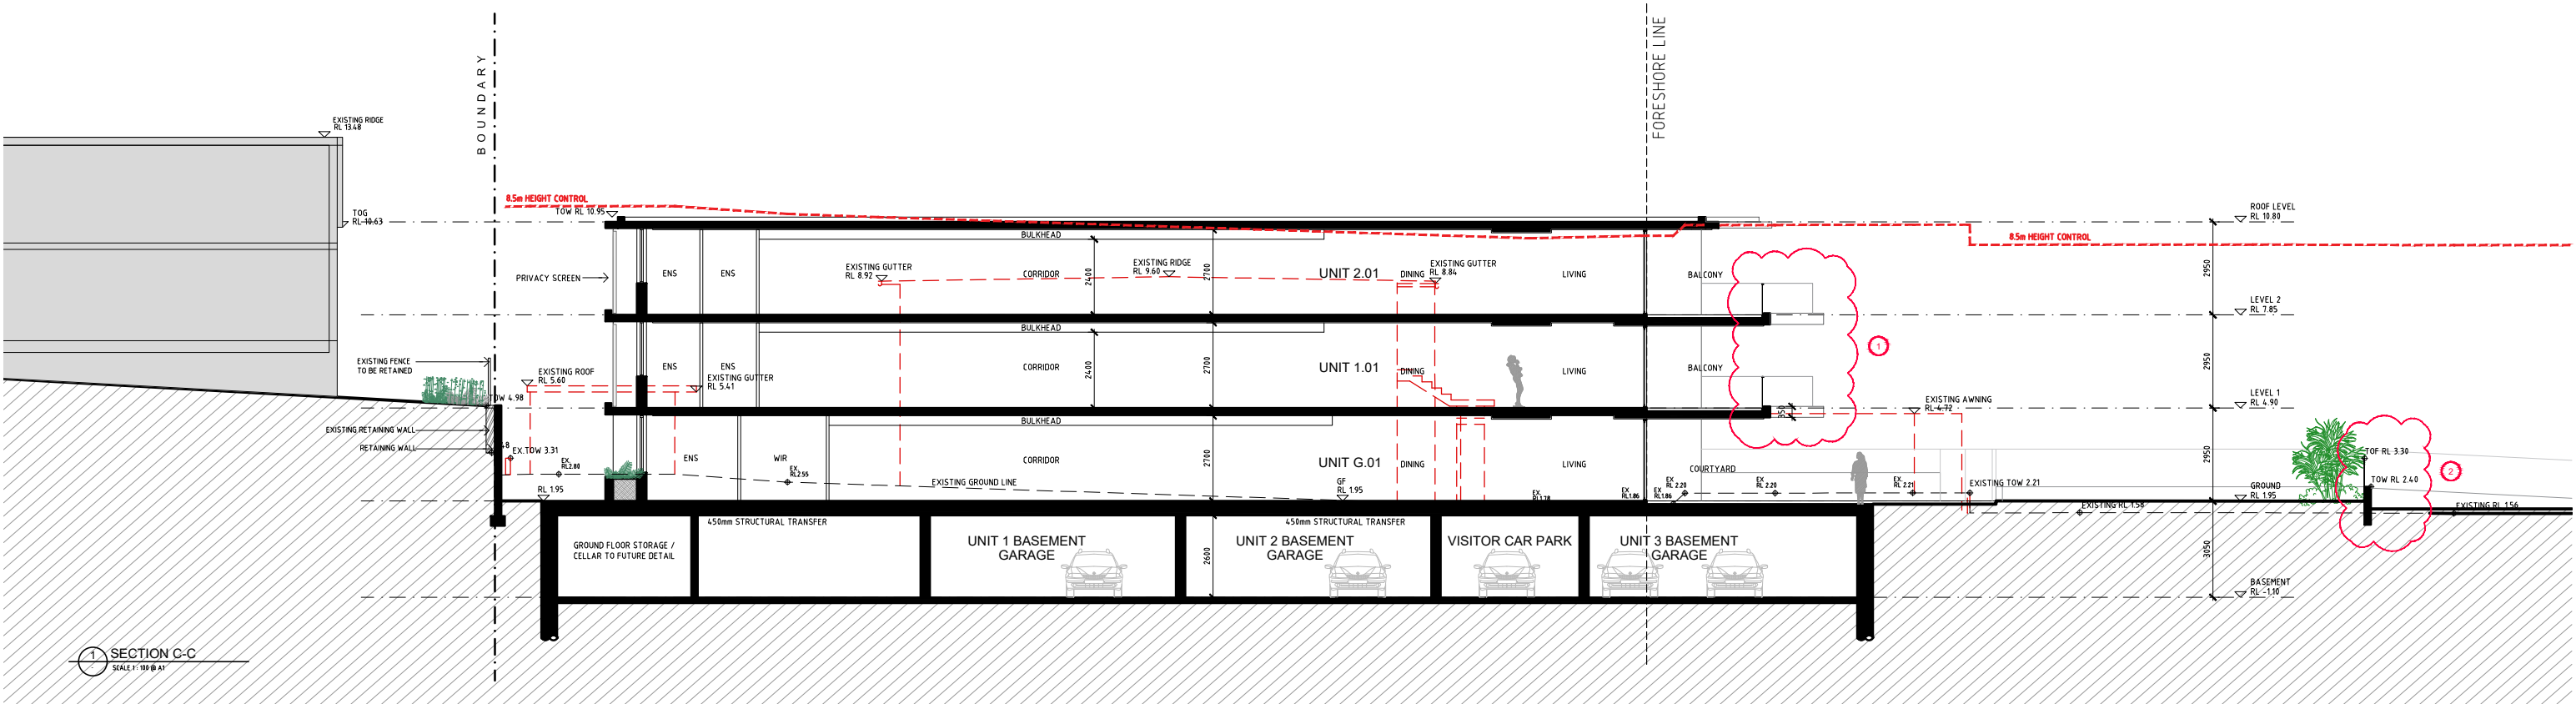

PROJECT:
PROPOSED RESIDENTIAL 3 STOREY FLAT BUILDING
76B, ST GEORGES CRESCENT
DRUMMOYNE NSW 2047

ISSUE	DATE	DESCRIPTION
P1	19.04.2021	PRELIMINARY
P2	04.05.2021	DRAFT RESPONSE FOR REVIEW
A	03.06.2021	DA SUBMISSION
B	17.11.2021	PRELIMINARY
C	17.11.2021	PRELIMINARY

ISSUE	DATE	DESCRIPTION
D	06.12.2021	PRELIMINARY
E	08.12.2021	PRELIMINARY
F	09.12.2021	PRELIMINARY
G	17.12.2021	PRELIMINARY

 

DATE: OCT 2020 PROJECT NO: 2024

DA301
SECTION C
ISSUE: G

PBD | ARCHITECTS
ABN 36 147 035 550
P - 02 9698 8140 E - info@pbdarchitects.com.au W - www.pbdarchitects.com.au
Level 2, 52 Albion Street, Surry Hills NSW 2010

CLIENT: Project Xander Land Pty Ltd