


BASEMENT 2 RL 86.850

MINOR AMENDMENTS
TO CONFIGURATION
OF BUILDING C

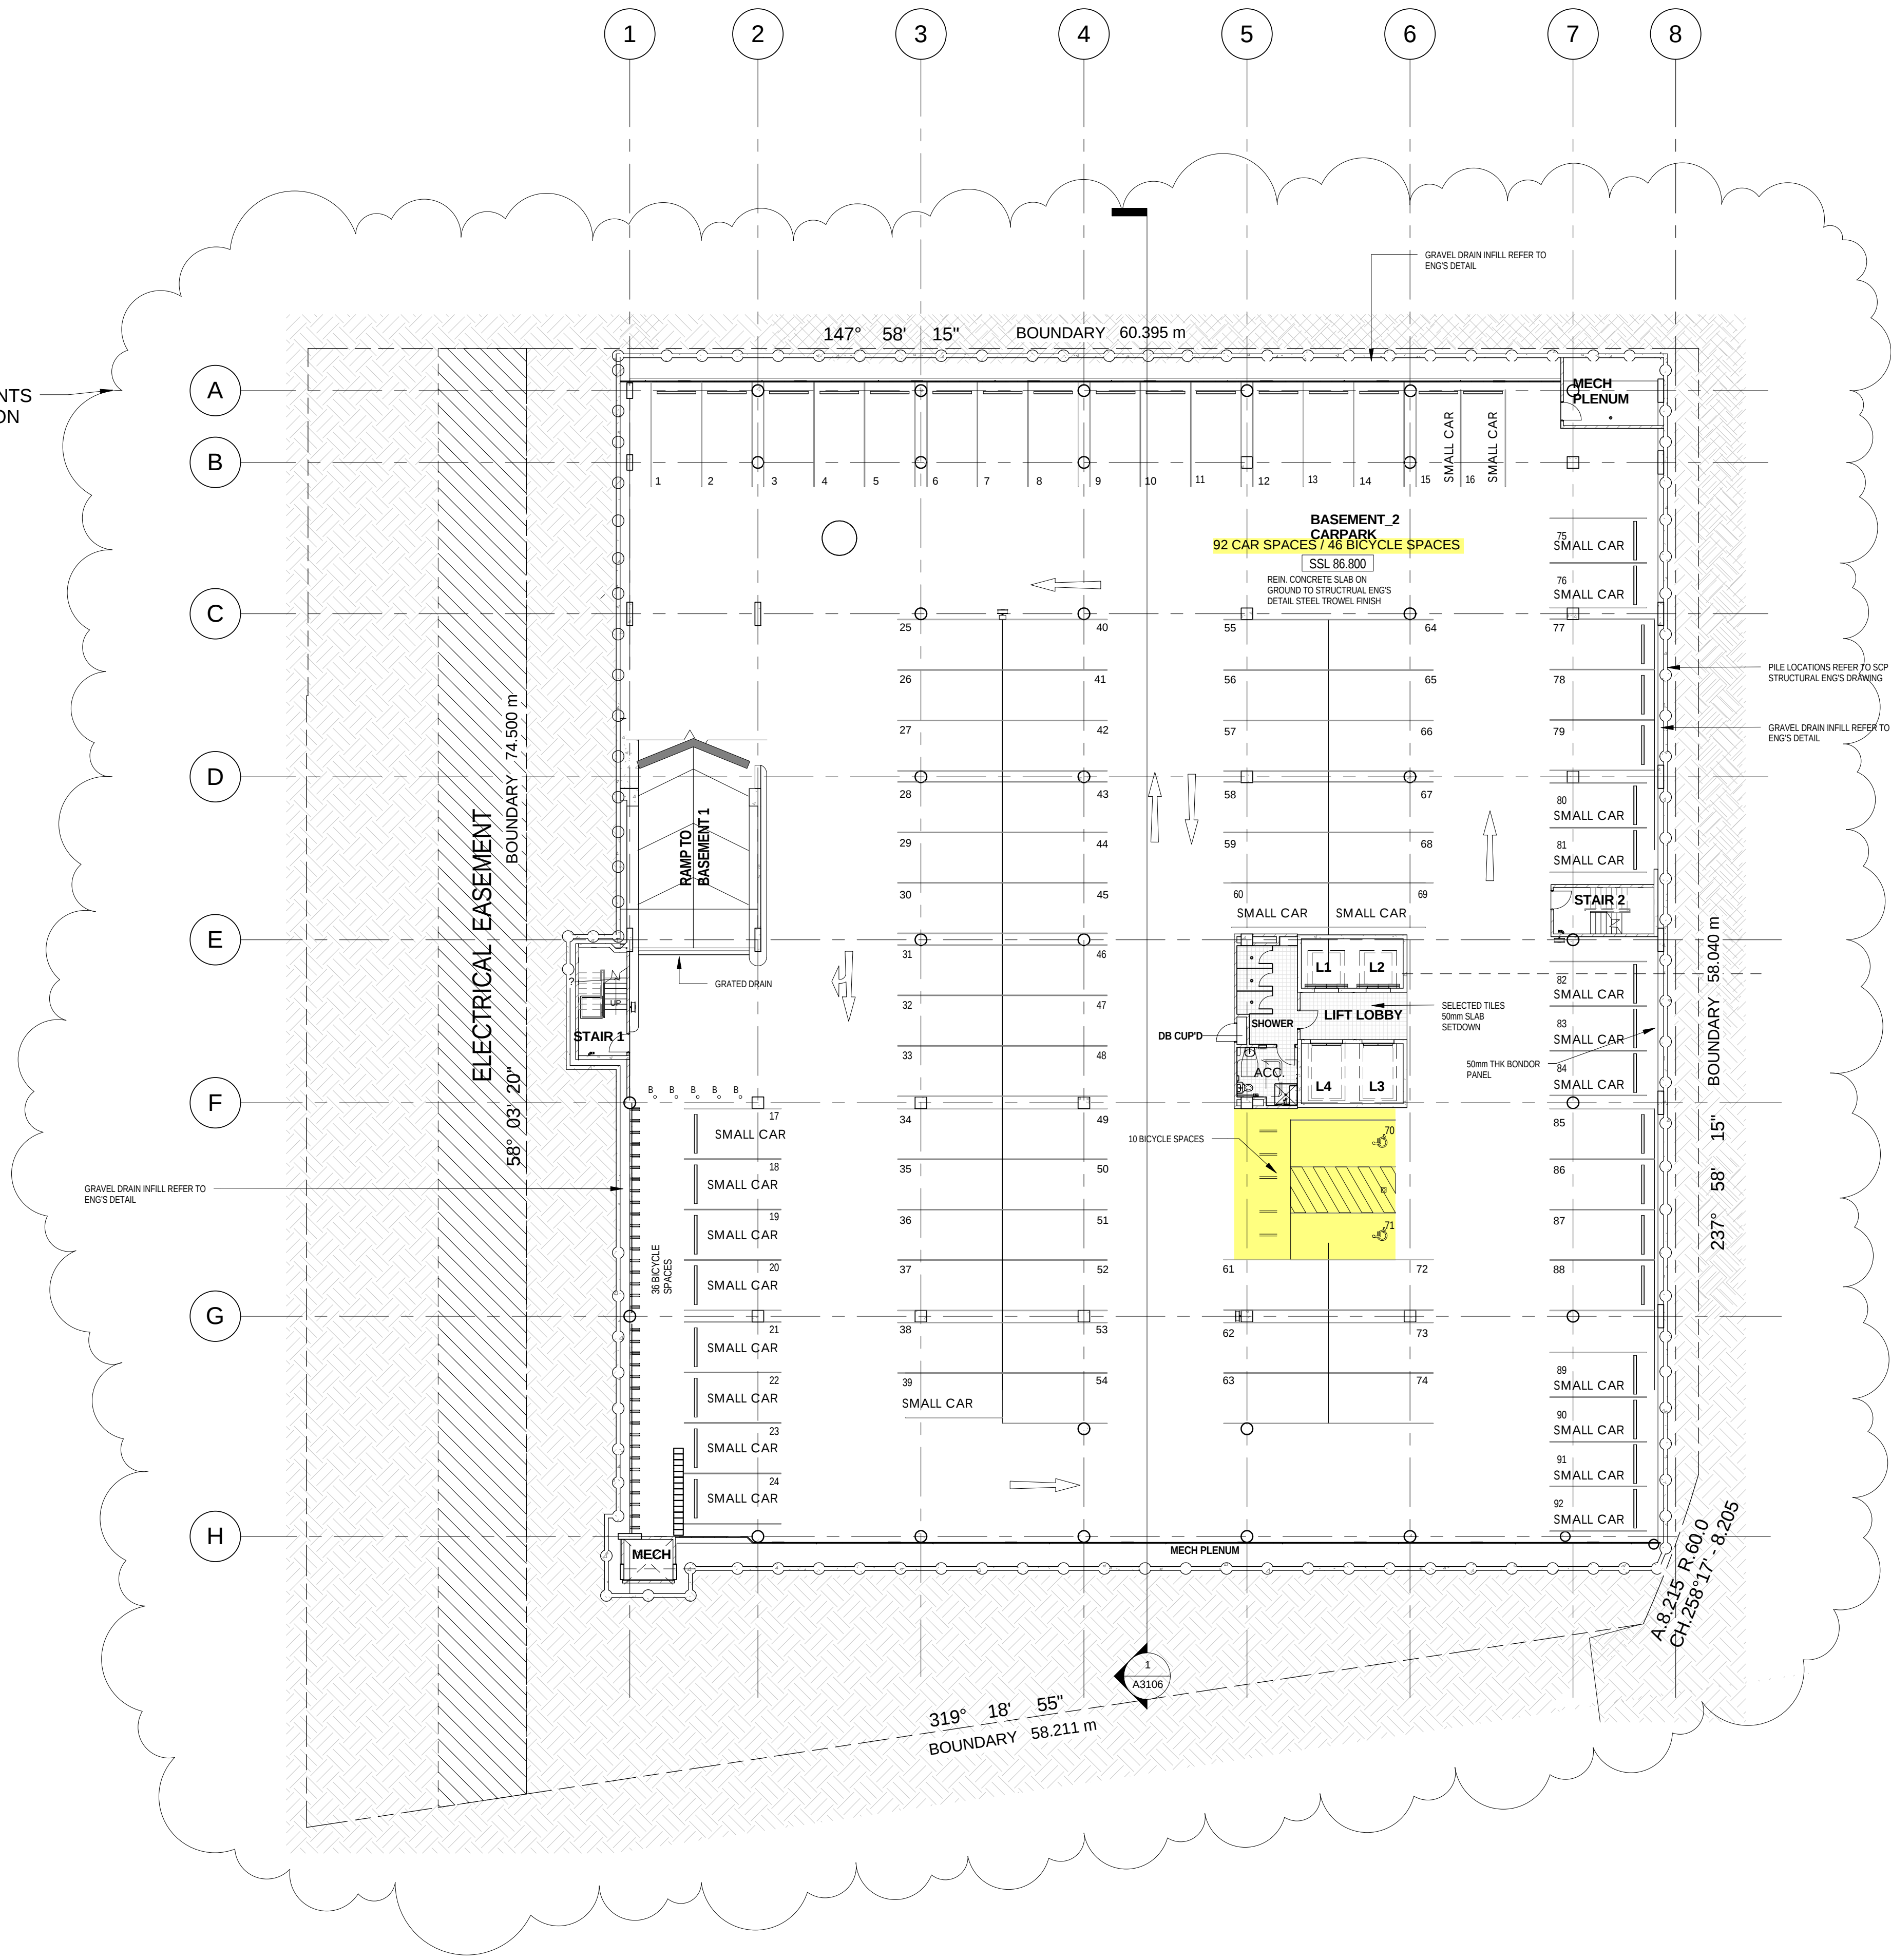


ISSUE	AMENDMENT	DATE
A	ISSUE FOR SECTION 96	25/08/11
B	ISSUE FOR SECTION 96	10/04/12
C	ISSUE FOR SECTION 96	02/05/12



BASEMENT 1 RL 89.550

MINOR AMENDMENTS
TO CONFIGURATION
OF BUILDING C

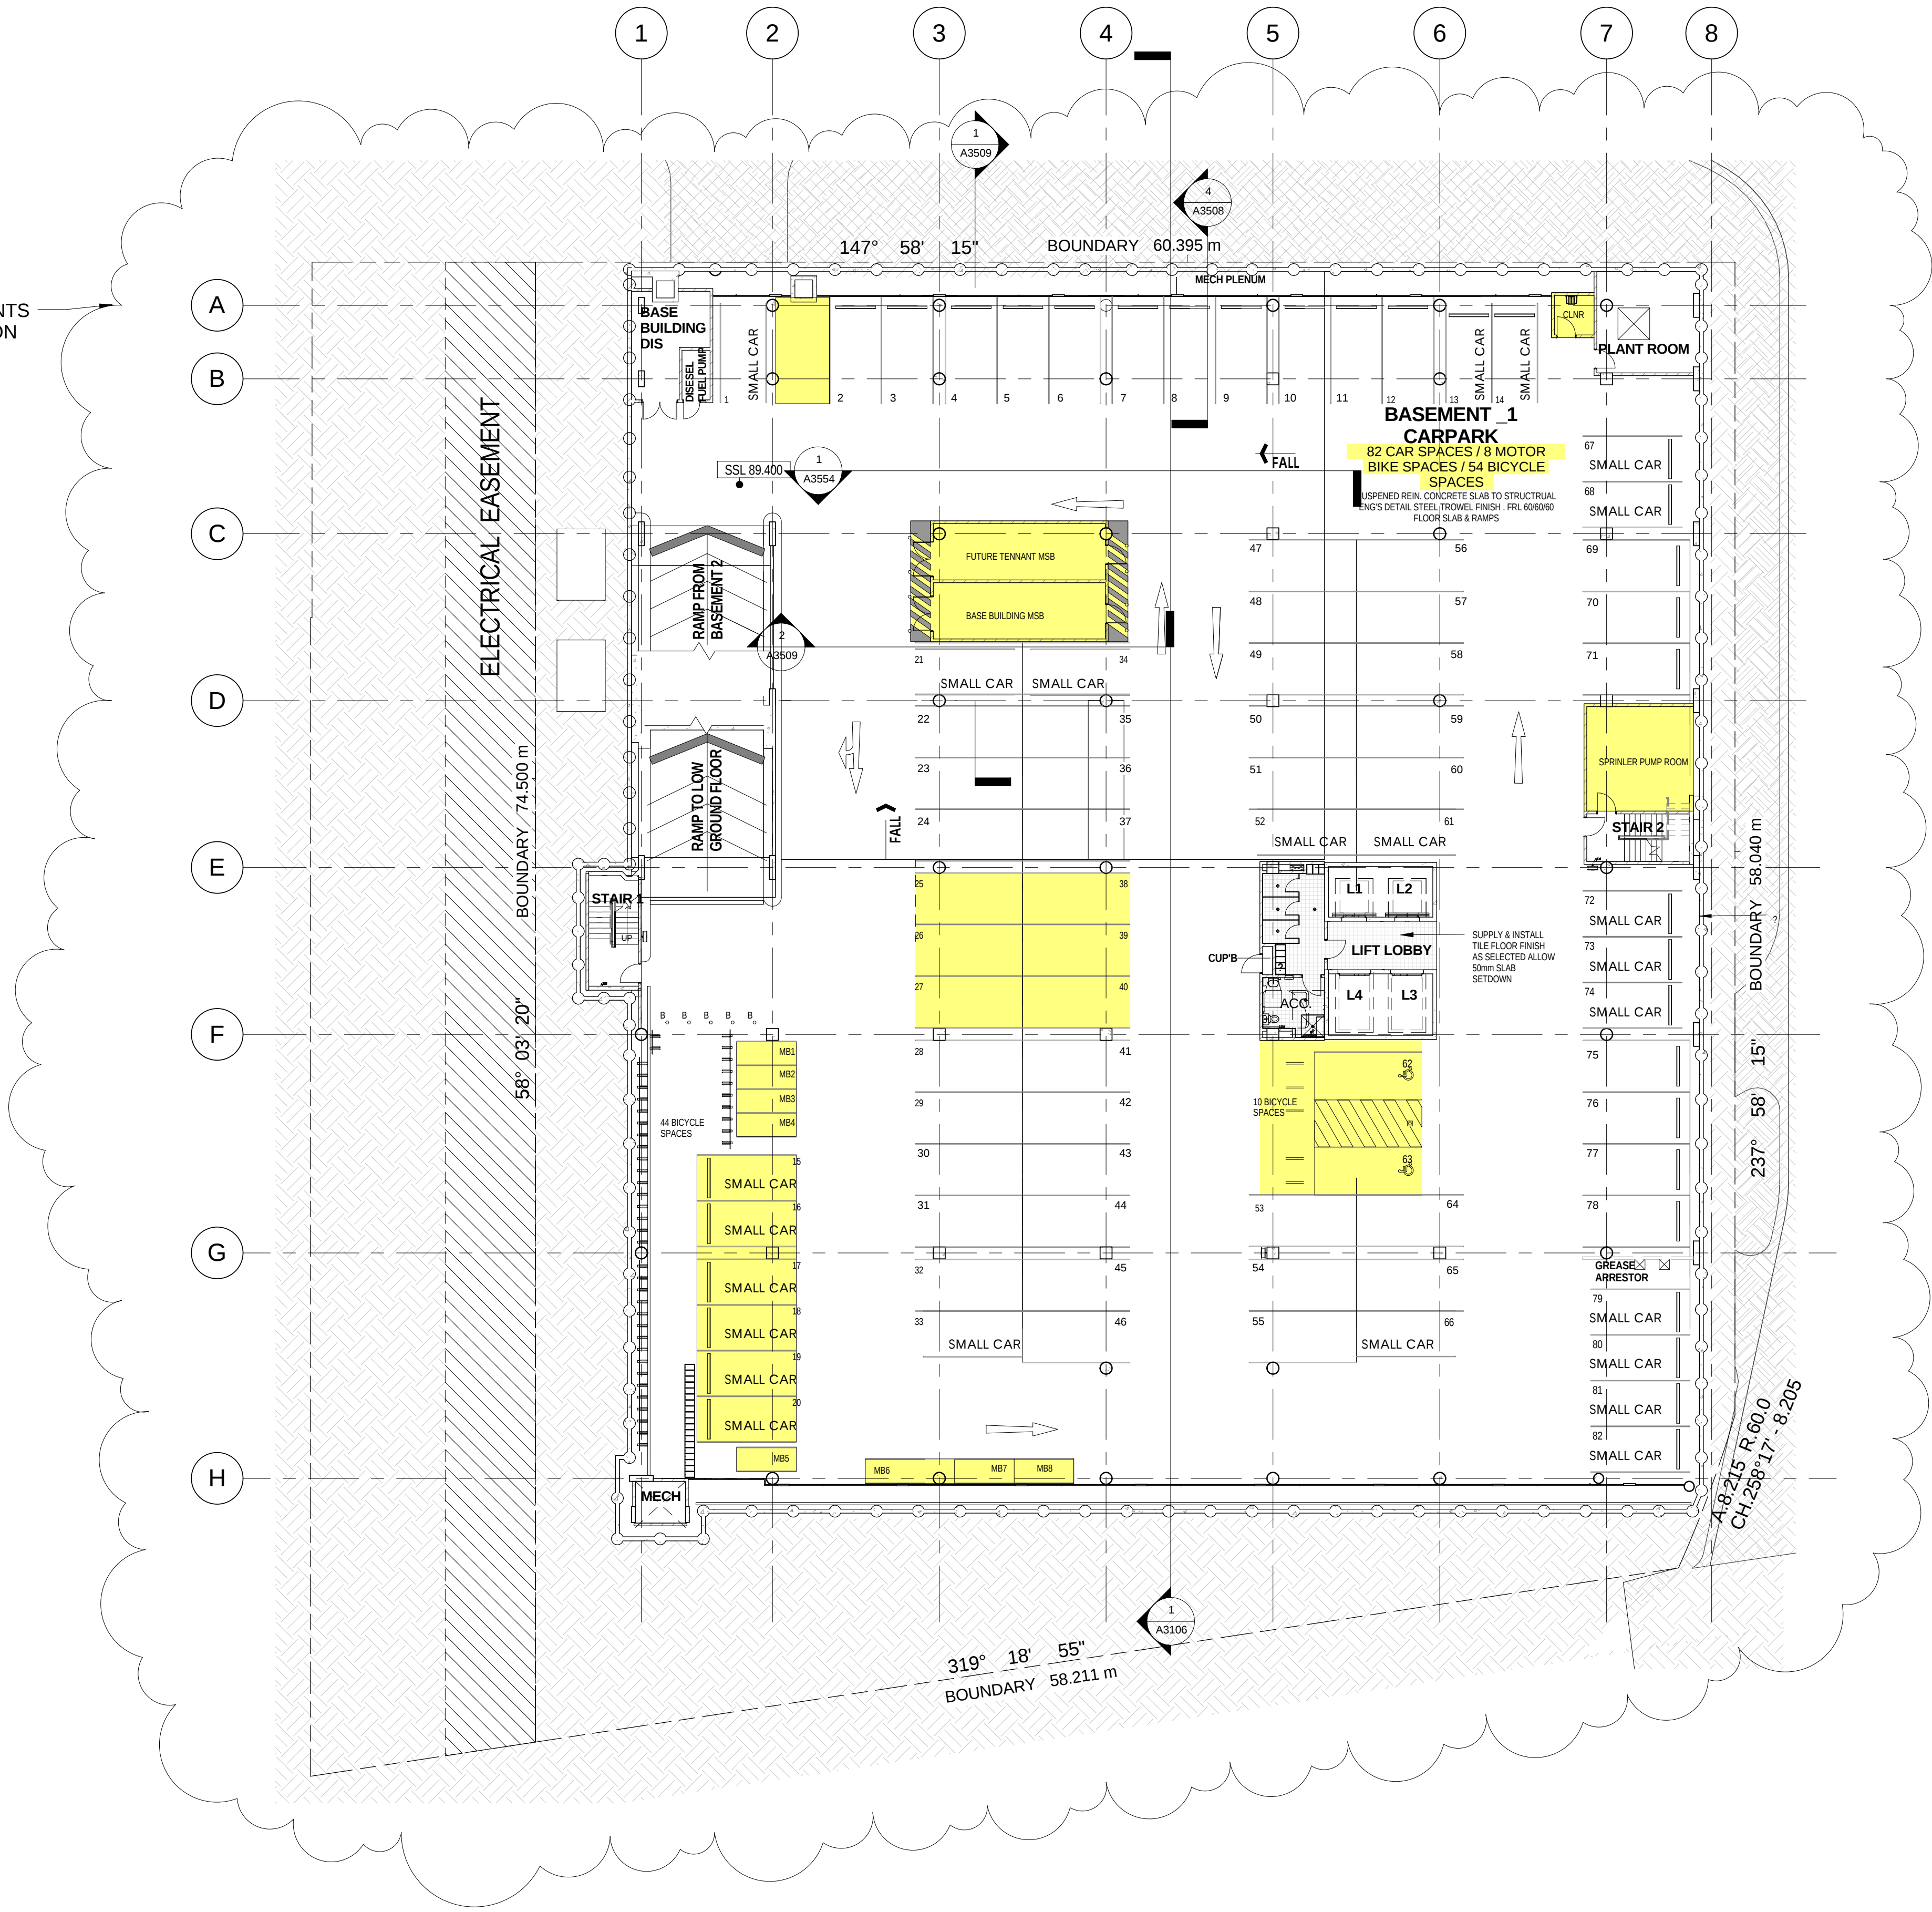

ISSUE	AMENDMENT	DATE
A	ISSUE FOR SECTION 96	25/08/11
B	ISSUE FOR SECTION 96	10/04/12
C	ISSUE FOR SECTION 96	02/05/12

BUILDING C

gore hill



LEFFLER SIMES ARCHITECTS

10 20 50 100

SCALE: 1:500 @ A1



SYDNEY
MELBOURNE
BRISBANE

7 YOUNG ST NEUTRAL BAY NSW 2089 T: +61 2 99093344
LEVEL 2 - 18 OLIVER LANE VIC 3000 T: +61 3 96546344
2 - 290 BOUNDARY ST SPRING HILL QLD 4004 T: +61 7 31235544



PROJECT 3265
DATE 02/05/12
DRAWN JBH

DWG NO.
DA02

C

LEVEL 1 RL 92.250

MINOR AMENDMENTS
TO CONFIGURATION
OF BUILDING C

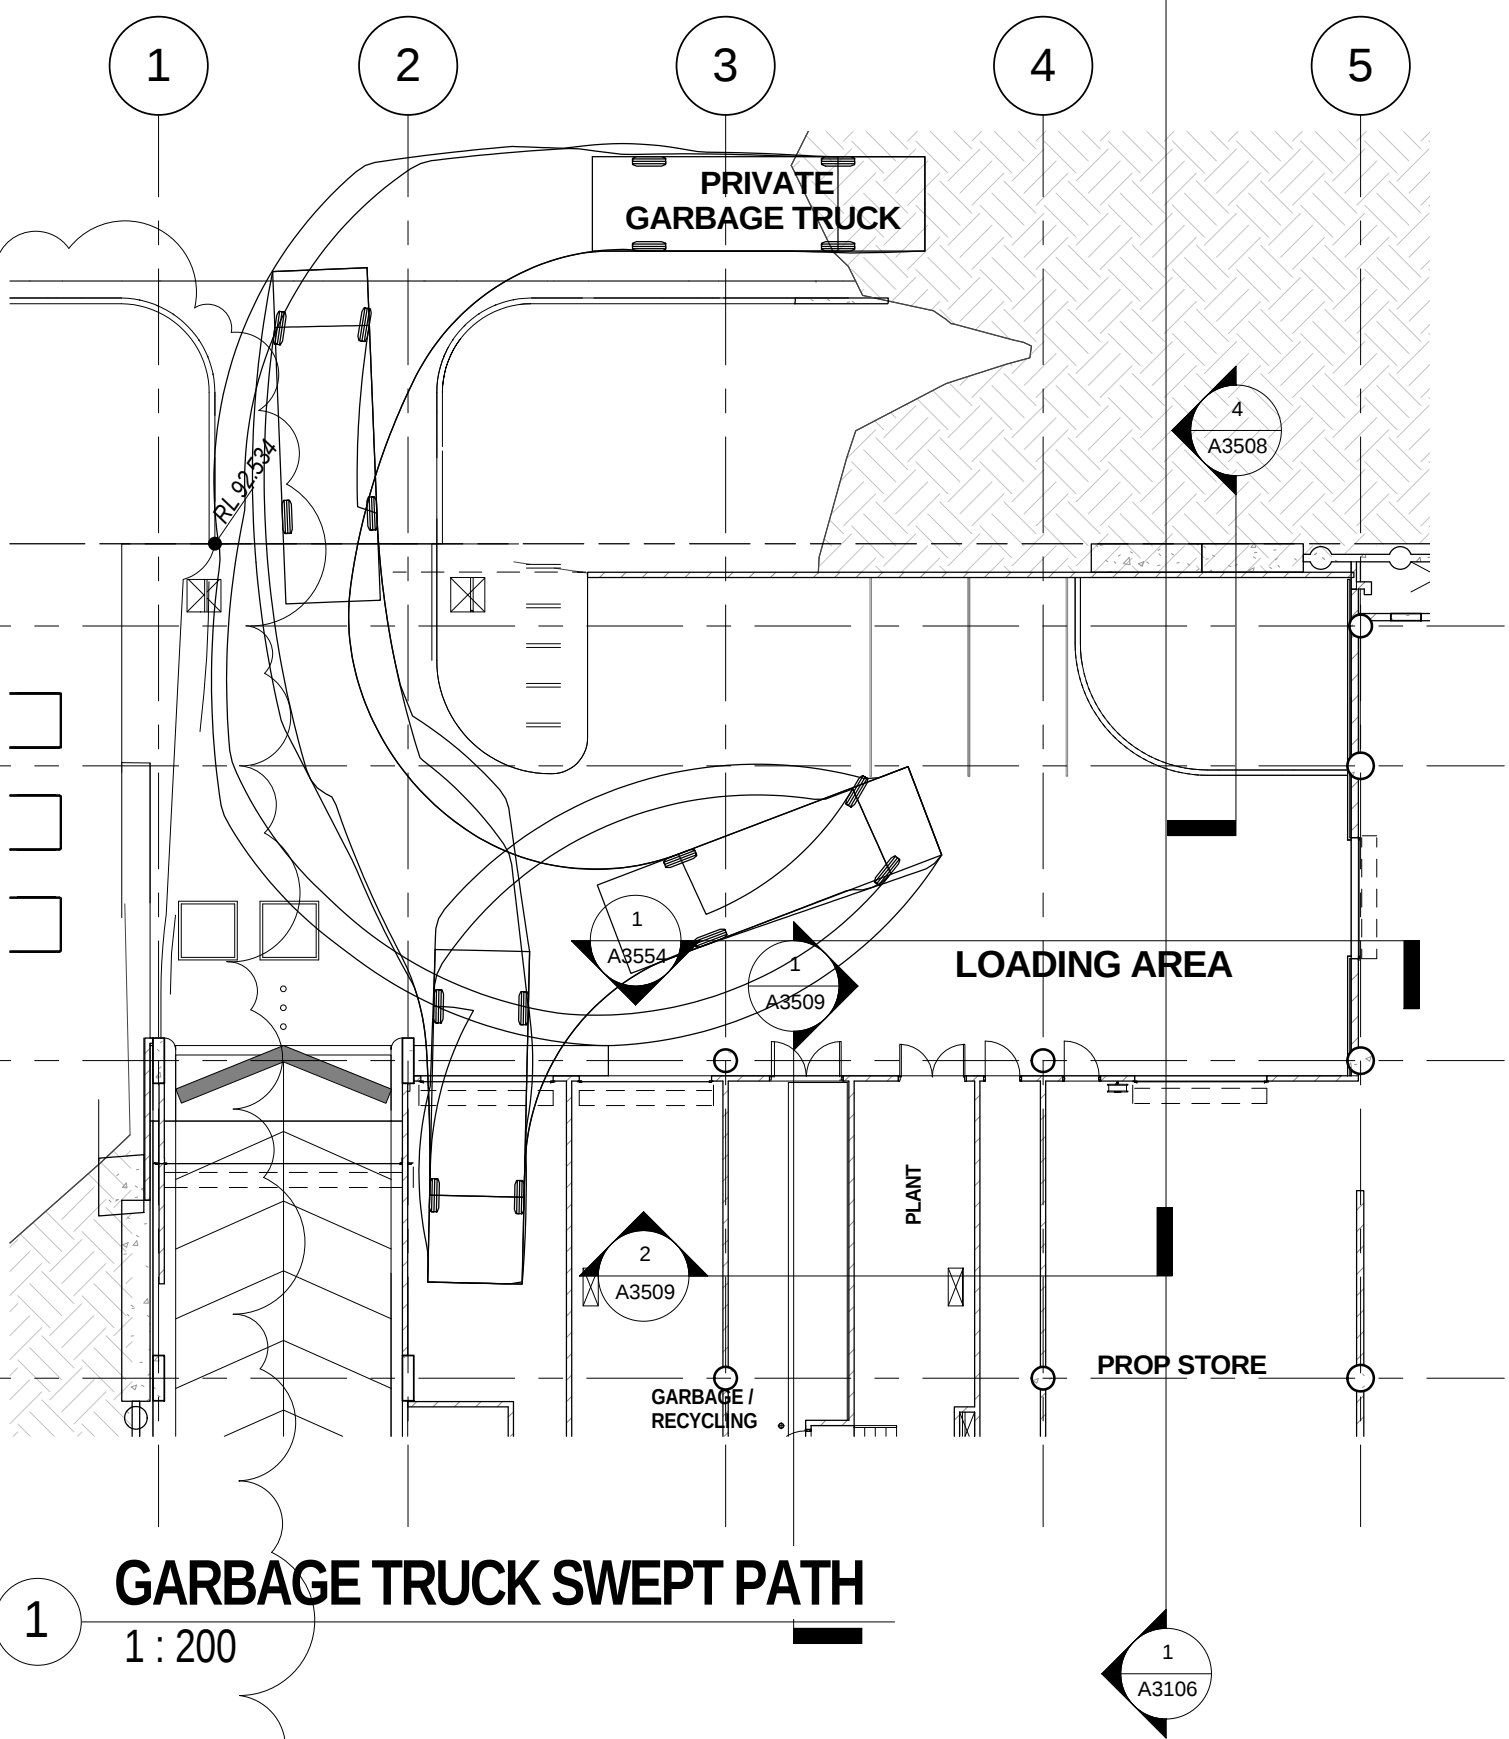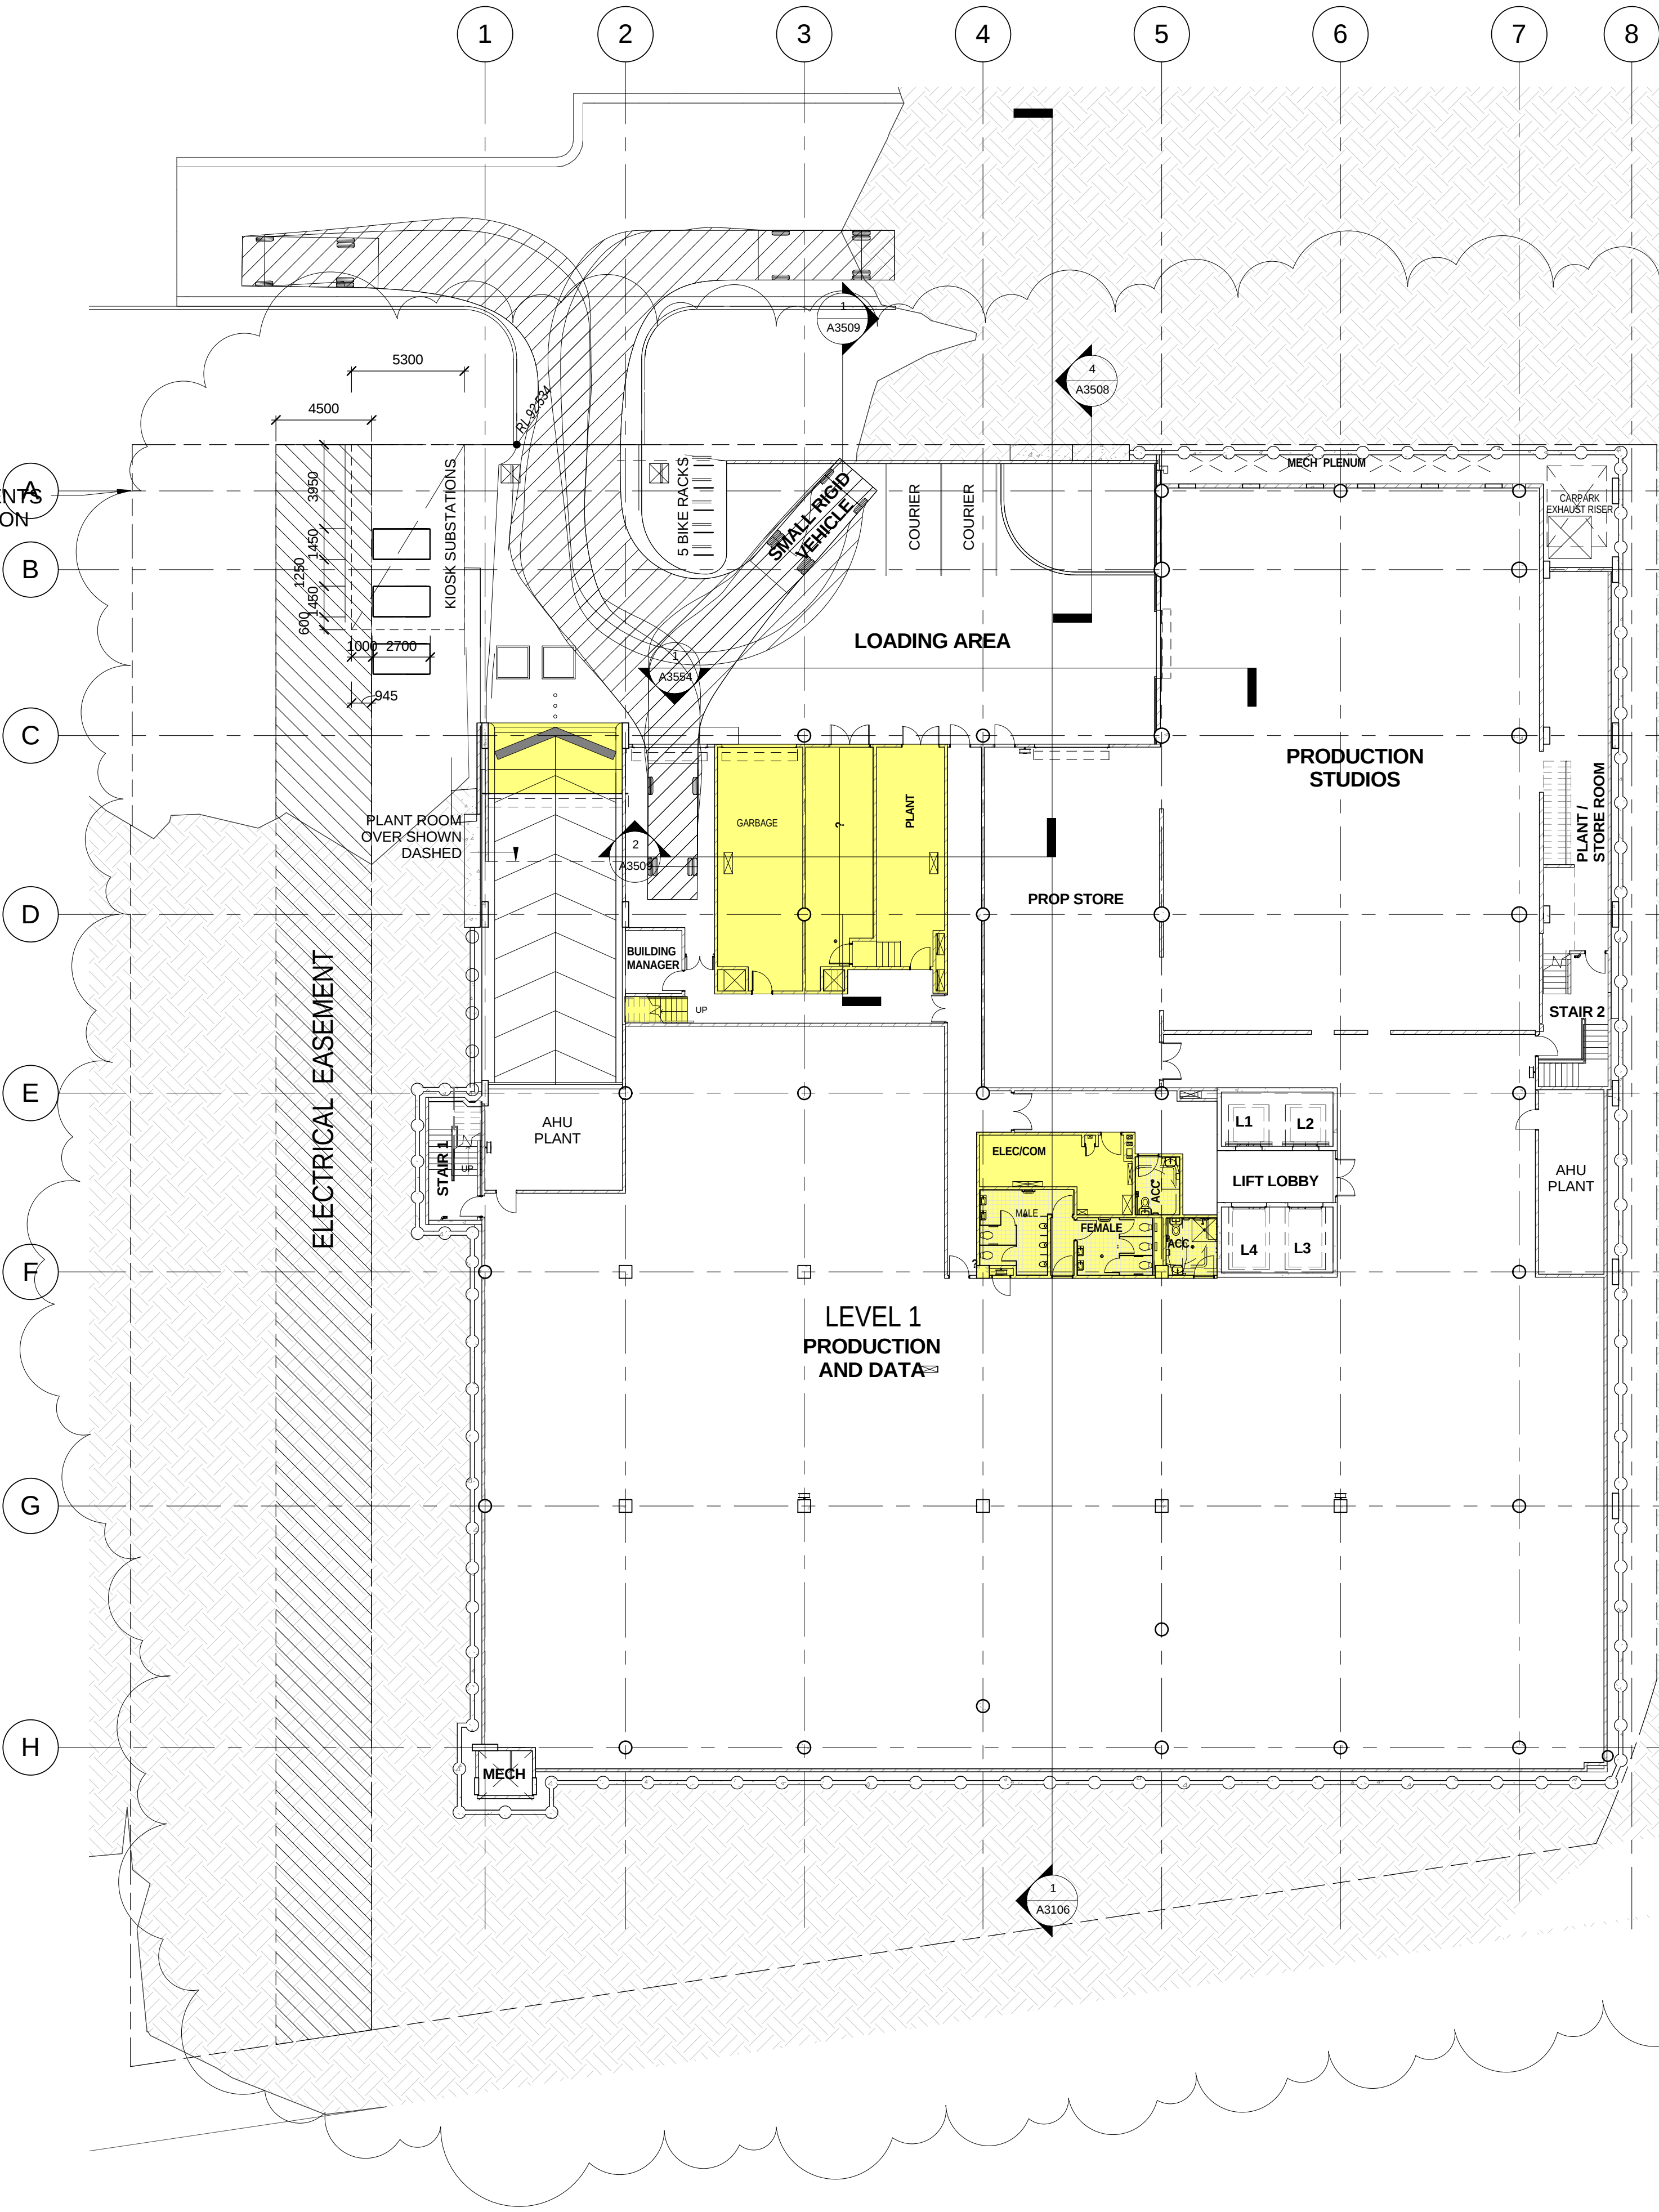

LEFFLER SIMES PTY. LTD. ABN 39 001 043 992 www.lefflersimes.com.au THIS DRAWING AND DESIGN IS SUBJECT TO COPYRIGHT AND MAY NOT BE REPRODUCED WITHOUT PRIOR WRITTEN CONSENT OF LEFFLER SIMES ARCHITECTS			
ISSUE	AMENDMENT	DATE	
A	ISSUE FOR SECTION 96	25/08/11	
B	ISSUE FOR SECTION 96	10/04/12	
C	ISSUE FOR SECTION 96	02/05/12	

10 20 50 100

SCALE: 1:500 @ A1



SYDNEY
MELBOURNE
BRISBANE

7 YOUNG ST NEUTRAL BAY NSW 2089 T: +61 2 99093344
LEVEL 2 - 18 OLIVER LANE VIC 3000 T: +61 3 96546344
2 - 290 BOUNDARY ST SPRING HILL QLD 4004 T: +61 7 31235544

PROJECT 3265
DATE 02/05/12
DRAWN JBH

DWG NO.
DA03

C




BUILDING C
gore hill

LEFFLER SIMES ARCHITECTS

LEVEL 2 RL 97.500

MINOR AMENDMENTS
TO CONFIGURATION
OF BUILDING C

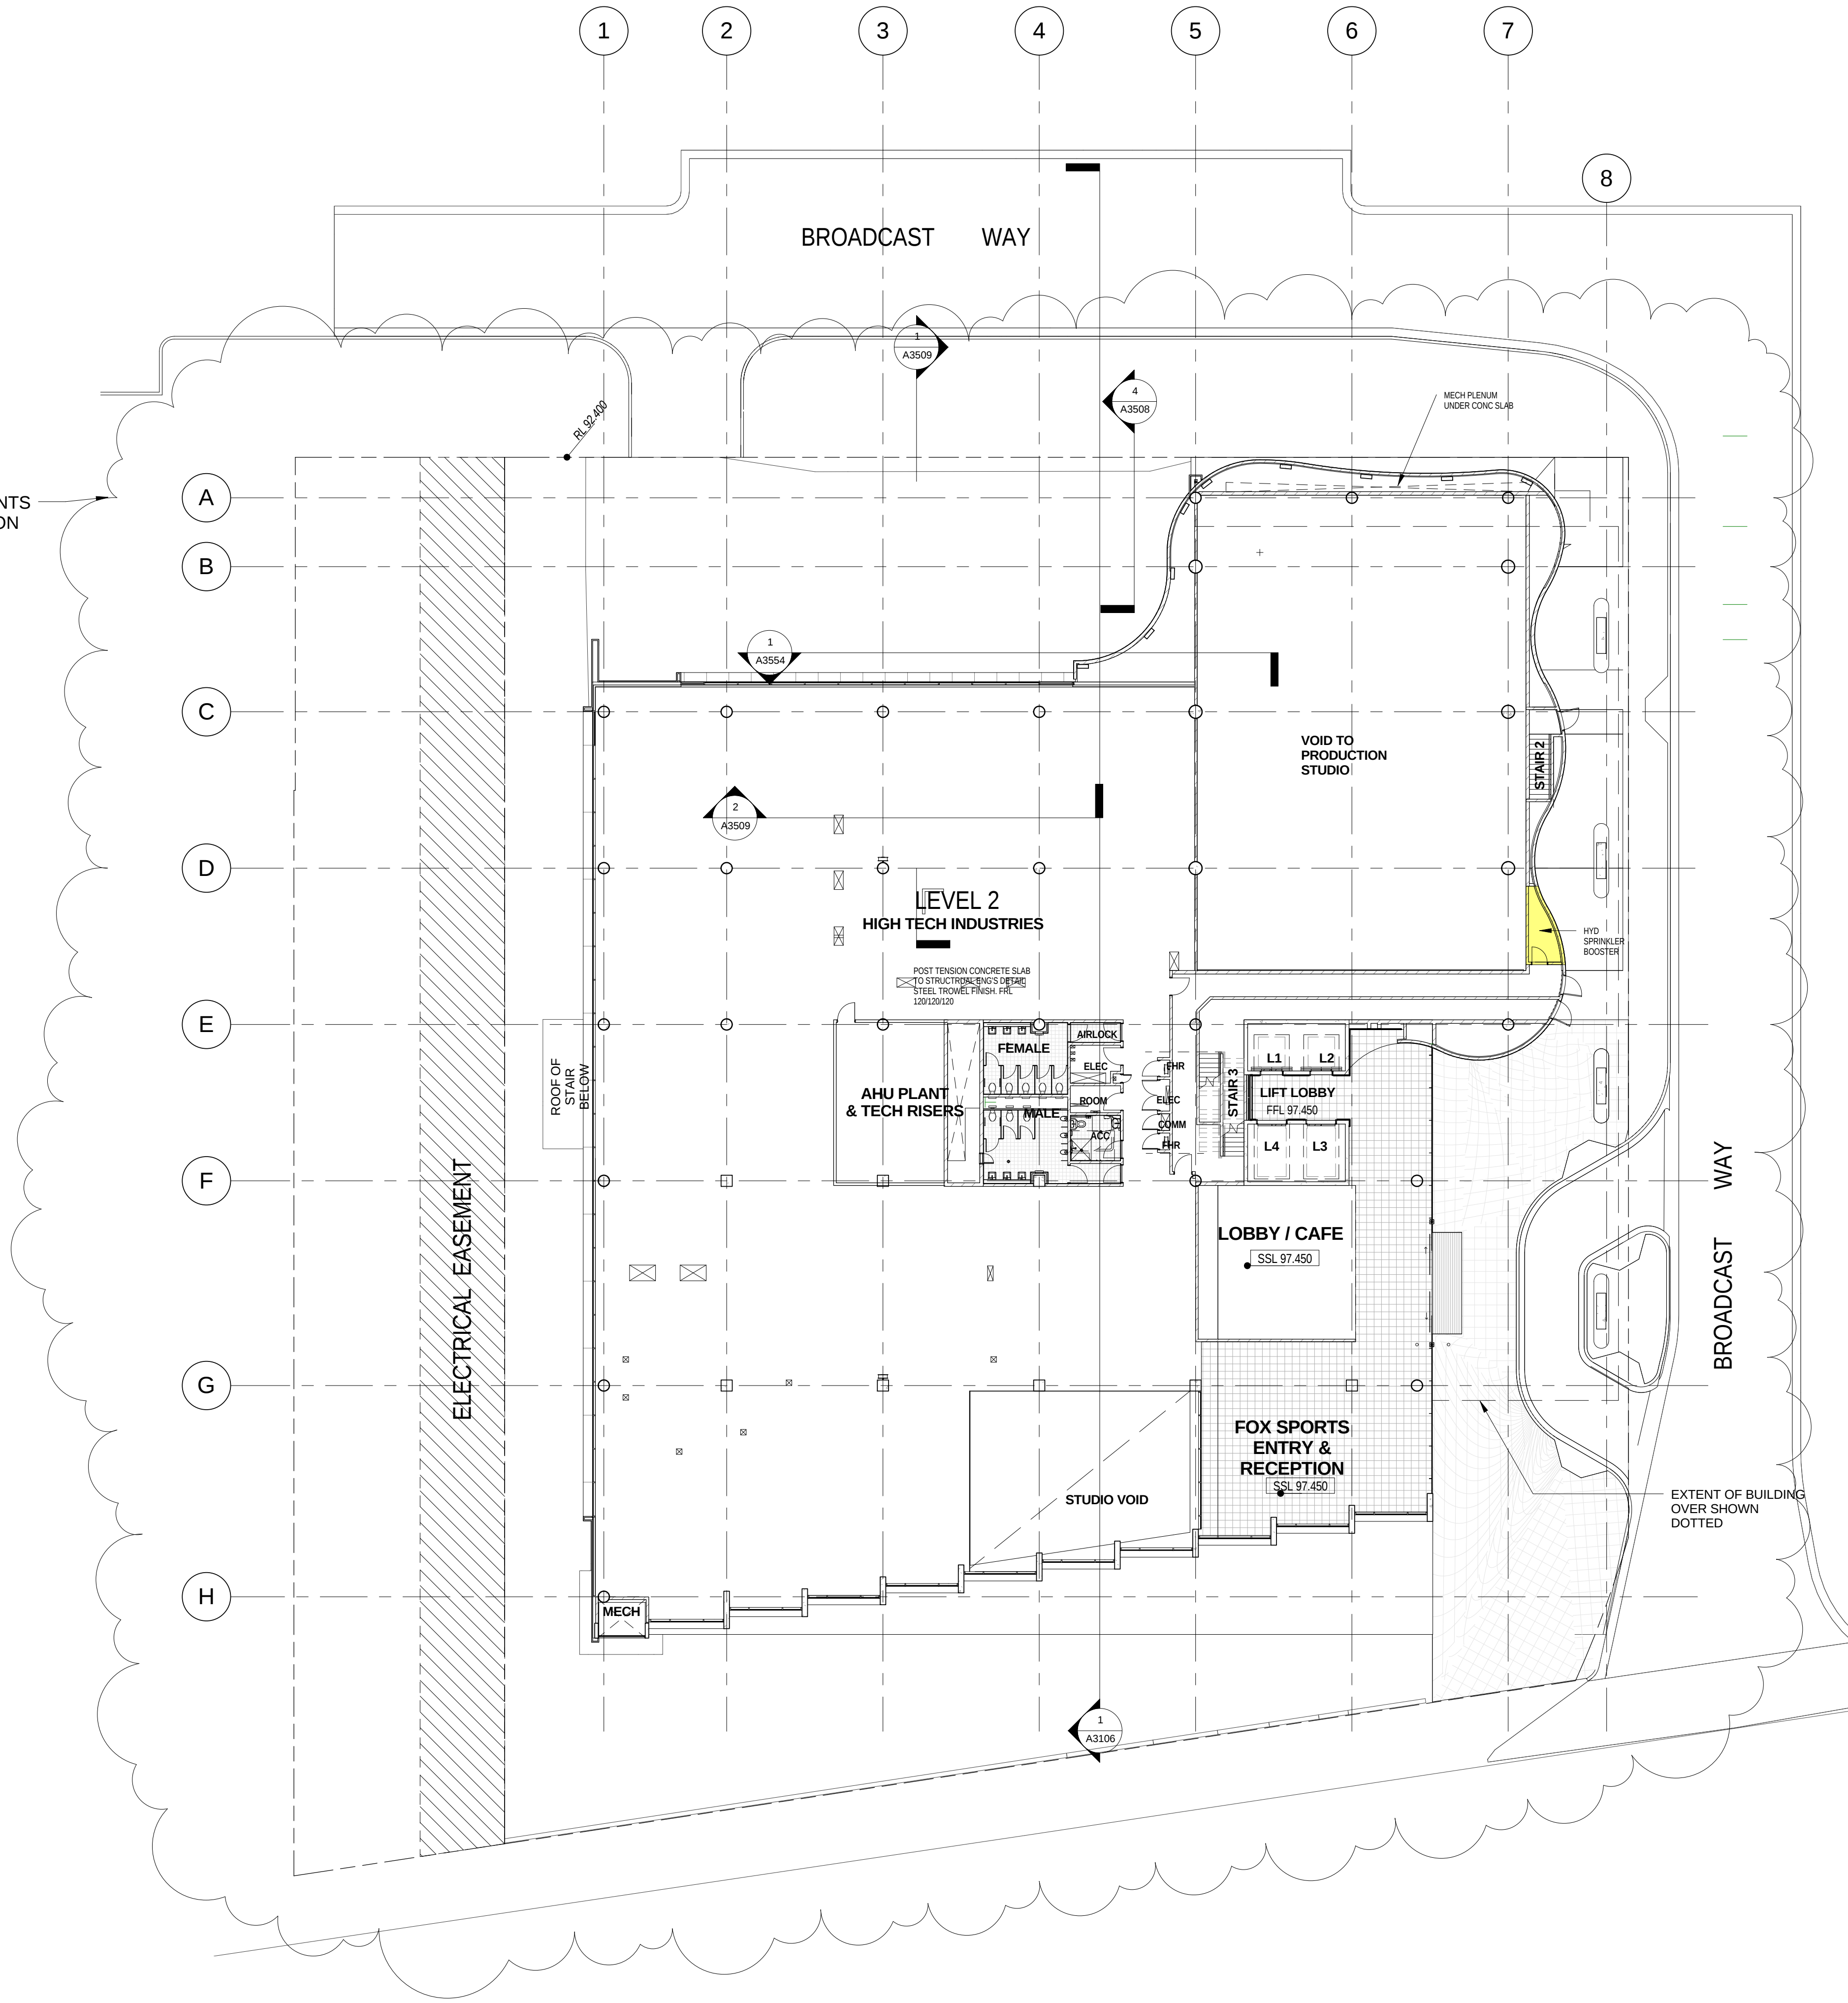

ISSUE	AMENDMENT	DATE
A	ISSUE FOR SECTION 96	25/08/11
B	ISSUE FOR SECTION 96	10/04/12
C	ISSUE FOR SECTION 96	02/05/12

BUILDING C

gore hill



lindsay bennelong
developments

LEFFLER SIMES ARCHITECTS



SYDNEY
MELBOURNE
BRISBANE

7 YOUNG ST NEUTRAL BAY NSW 2089 T: +61 2 99093344
LEVEL 2 - 18 OLIVER LANE VIC 3000 T: +61 3 96546344
2 - 290 BOUNDARY ST SPRING HILL QLD 4004 T: +61 7 31235544


PROJECT 3265
DATE 02/05/12
DRAWN JBH

DWG NO.
DA04

C

LEVEL 3 RL 101.100

MINOR AMENDMENTS
TO CONFIGURATION
OF BUILDING C

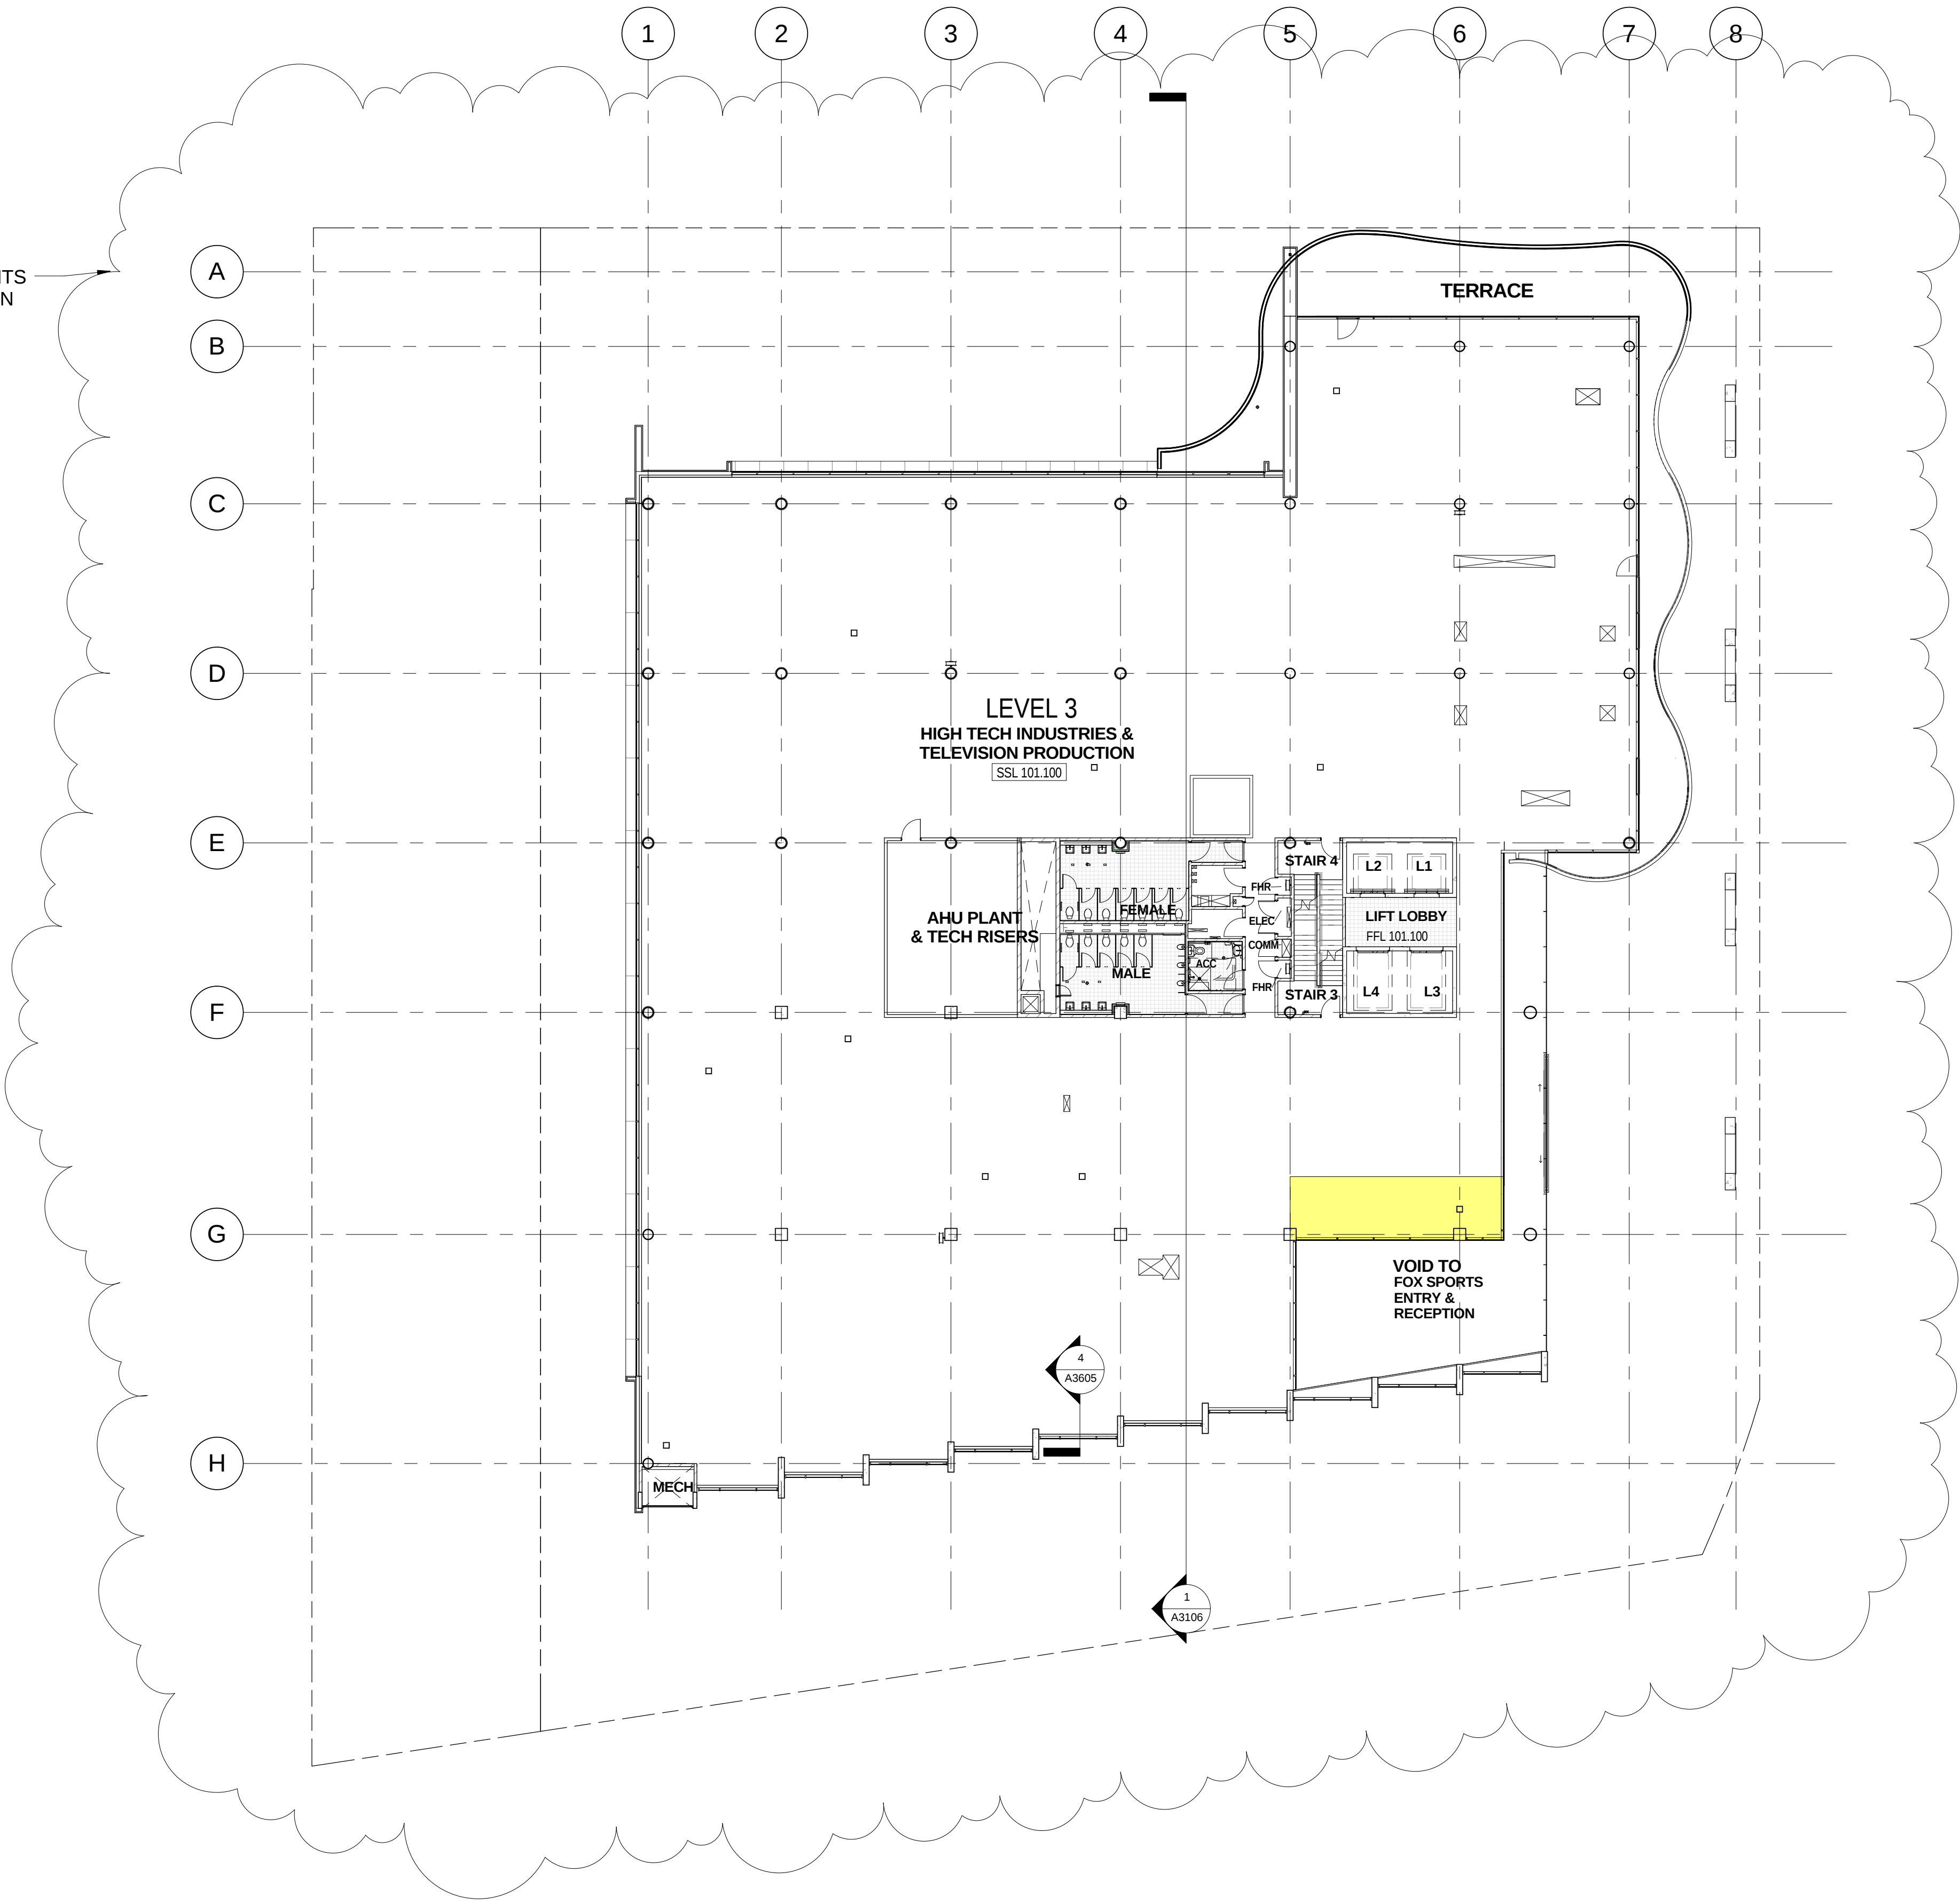

ISSUE	AMENDMENT	DATE
A	ISSUE FOR SECTION 96	25/08/11
B	ISSUE FOR SECTION 96	10/04/12
C	ISSUE FOR SECTION 96	02/05/12

BUILDING C
gore hill



LEFFLER SIMES ARCHITECTS



SYDNEY
MELBOURNE
BRISBANE

7 YOUNG ST NEUTRAL BAY NSW 2089 T: +61 2 99093344
LEVEL 2 - 18 OLIVER LANE VIC 3000 T: +61 3 96546344
2 - 290 BOUNDARY ST SPRING HILL QLD 4004 T: +61 7 31235544


PROJECT 3265
DATE 02/05/12
DRAWN JBH

DWG NO.
DA05

C

LEVEL 4 RL 104.700

MINOR AMENDMENTS
TO CONFIGURATION
OF BUILDING C

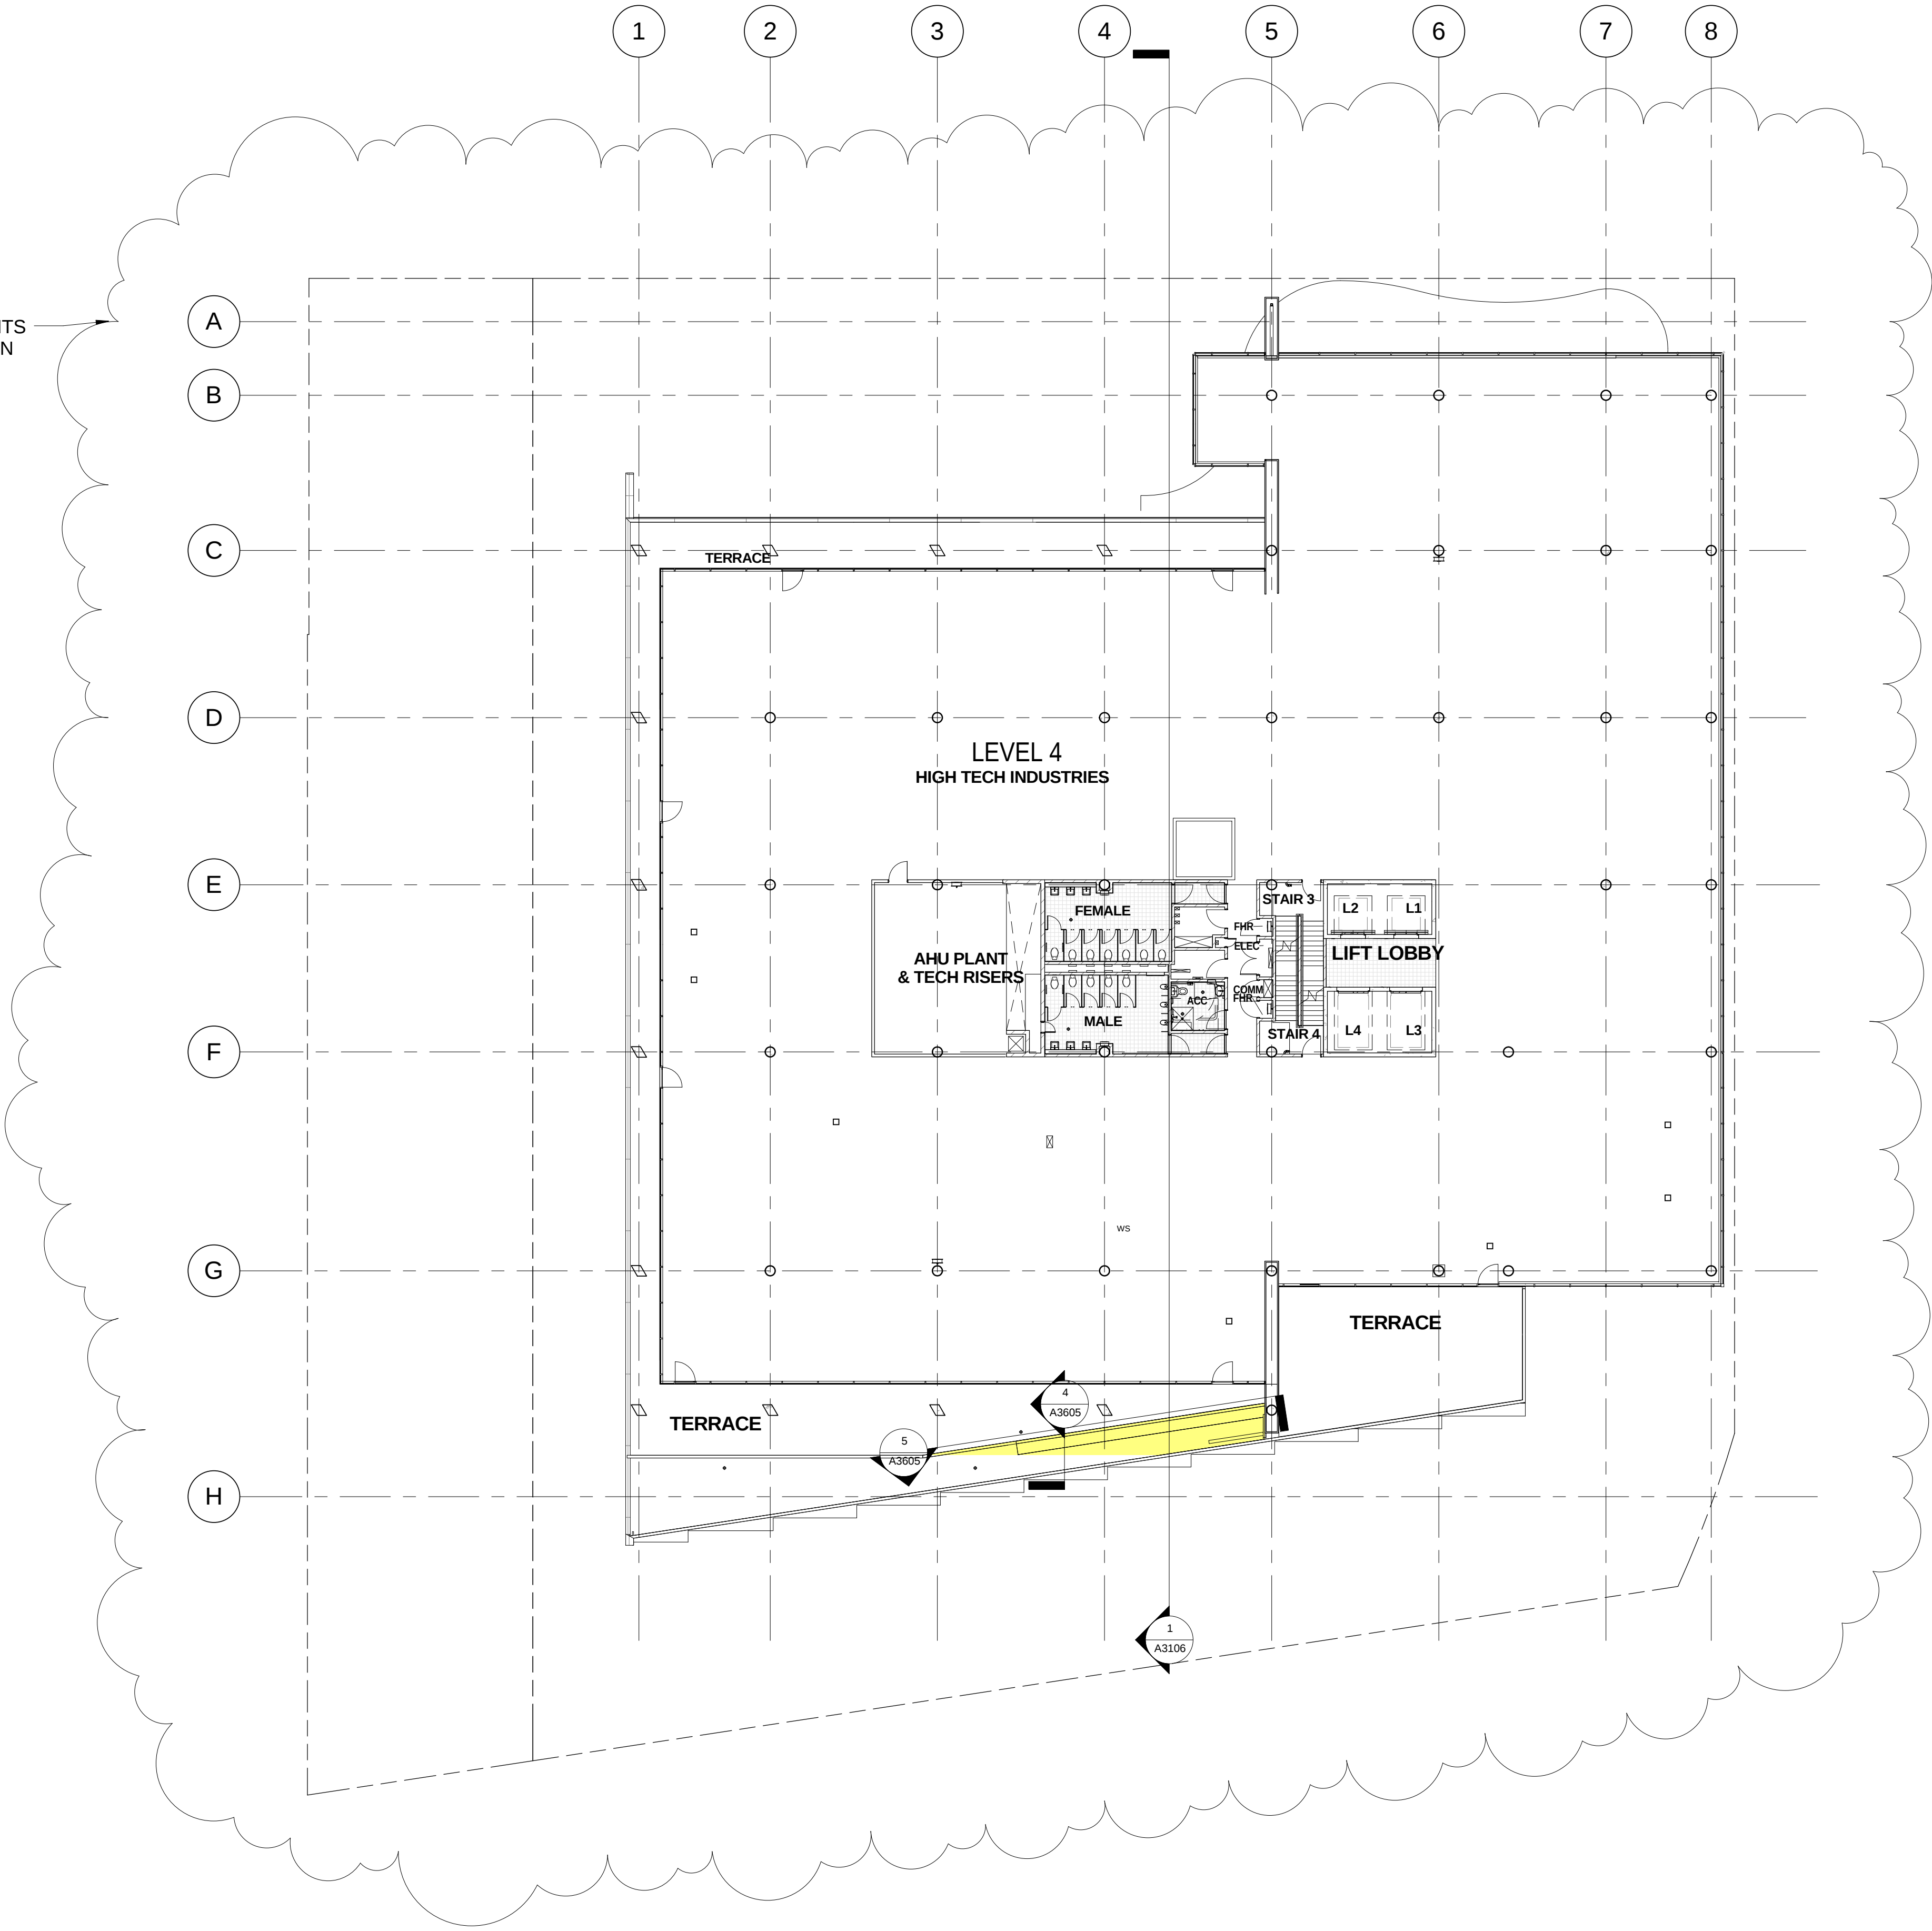

ISSUE	AMENDMENT	DATE
A	ISSUE FOR SECTION 96	25/08/11
B	ISSUE FOR SECTION 96	10/04/12
C	ISSUE FOR SECTION 96	02/05/12

BUILDING C
gore hill



LEFFLER SIMES ARCHITECTS



SYDNEY
MELBOURNE
BRISBANE
7 YOUNG ST NEUTRAL BAY NSW 2089 T: +61 2 99093344
LEVEL 2 - 18 OLIVER LANE VIC 3000 T: +61 3 96546344
2 - 290 BOUNDARY ST SPRING HILL QLD 4004 T: +61 7 31235544


PROJECT 3265
DATE 02/05/12
DRAWN JBH

DWG NO.
DA06

C

LEVEL 5 RL 108.300

MINOR AMENDMENTS
TO CONFIGURATION
OF BUILDING C

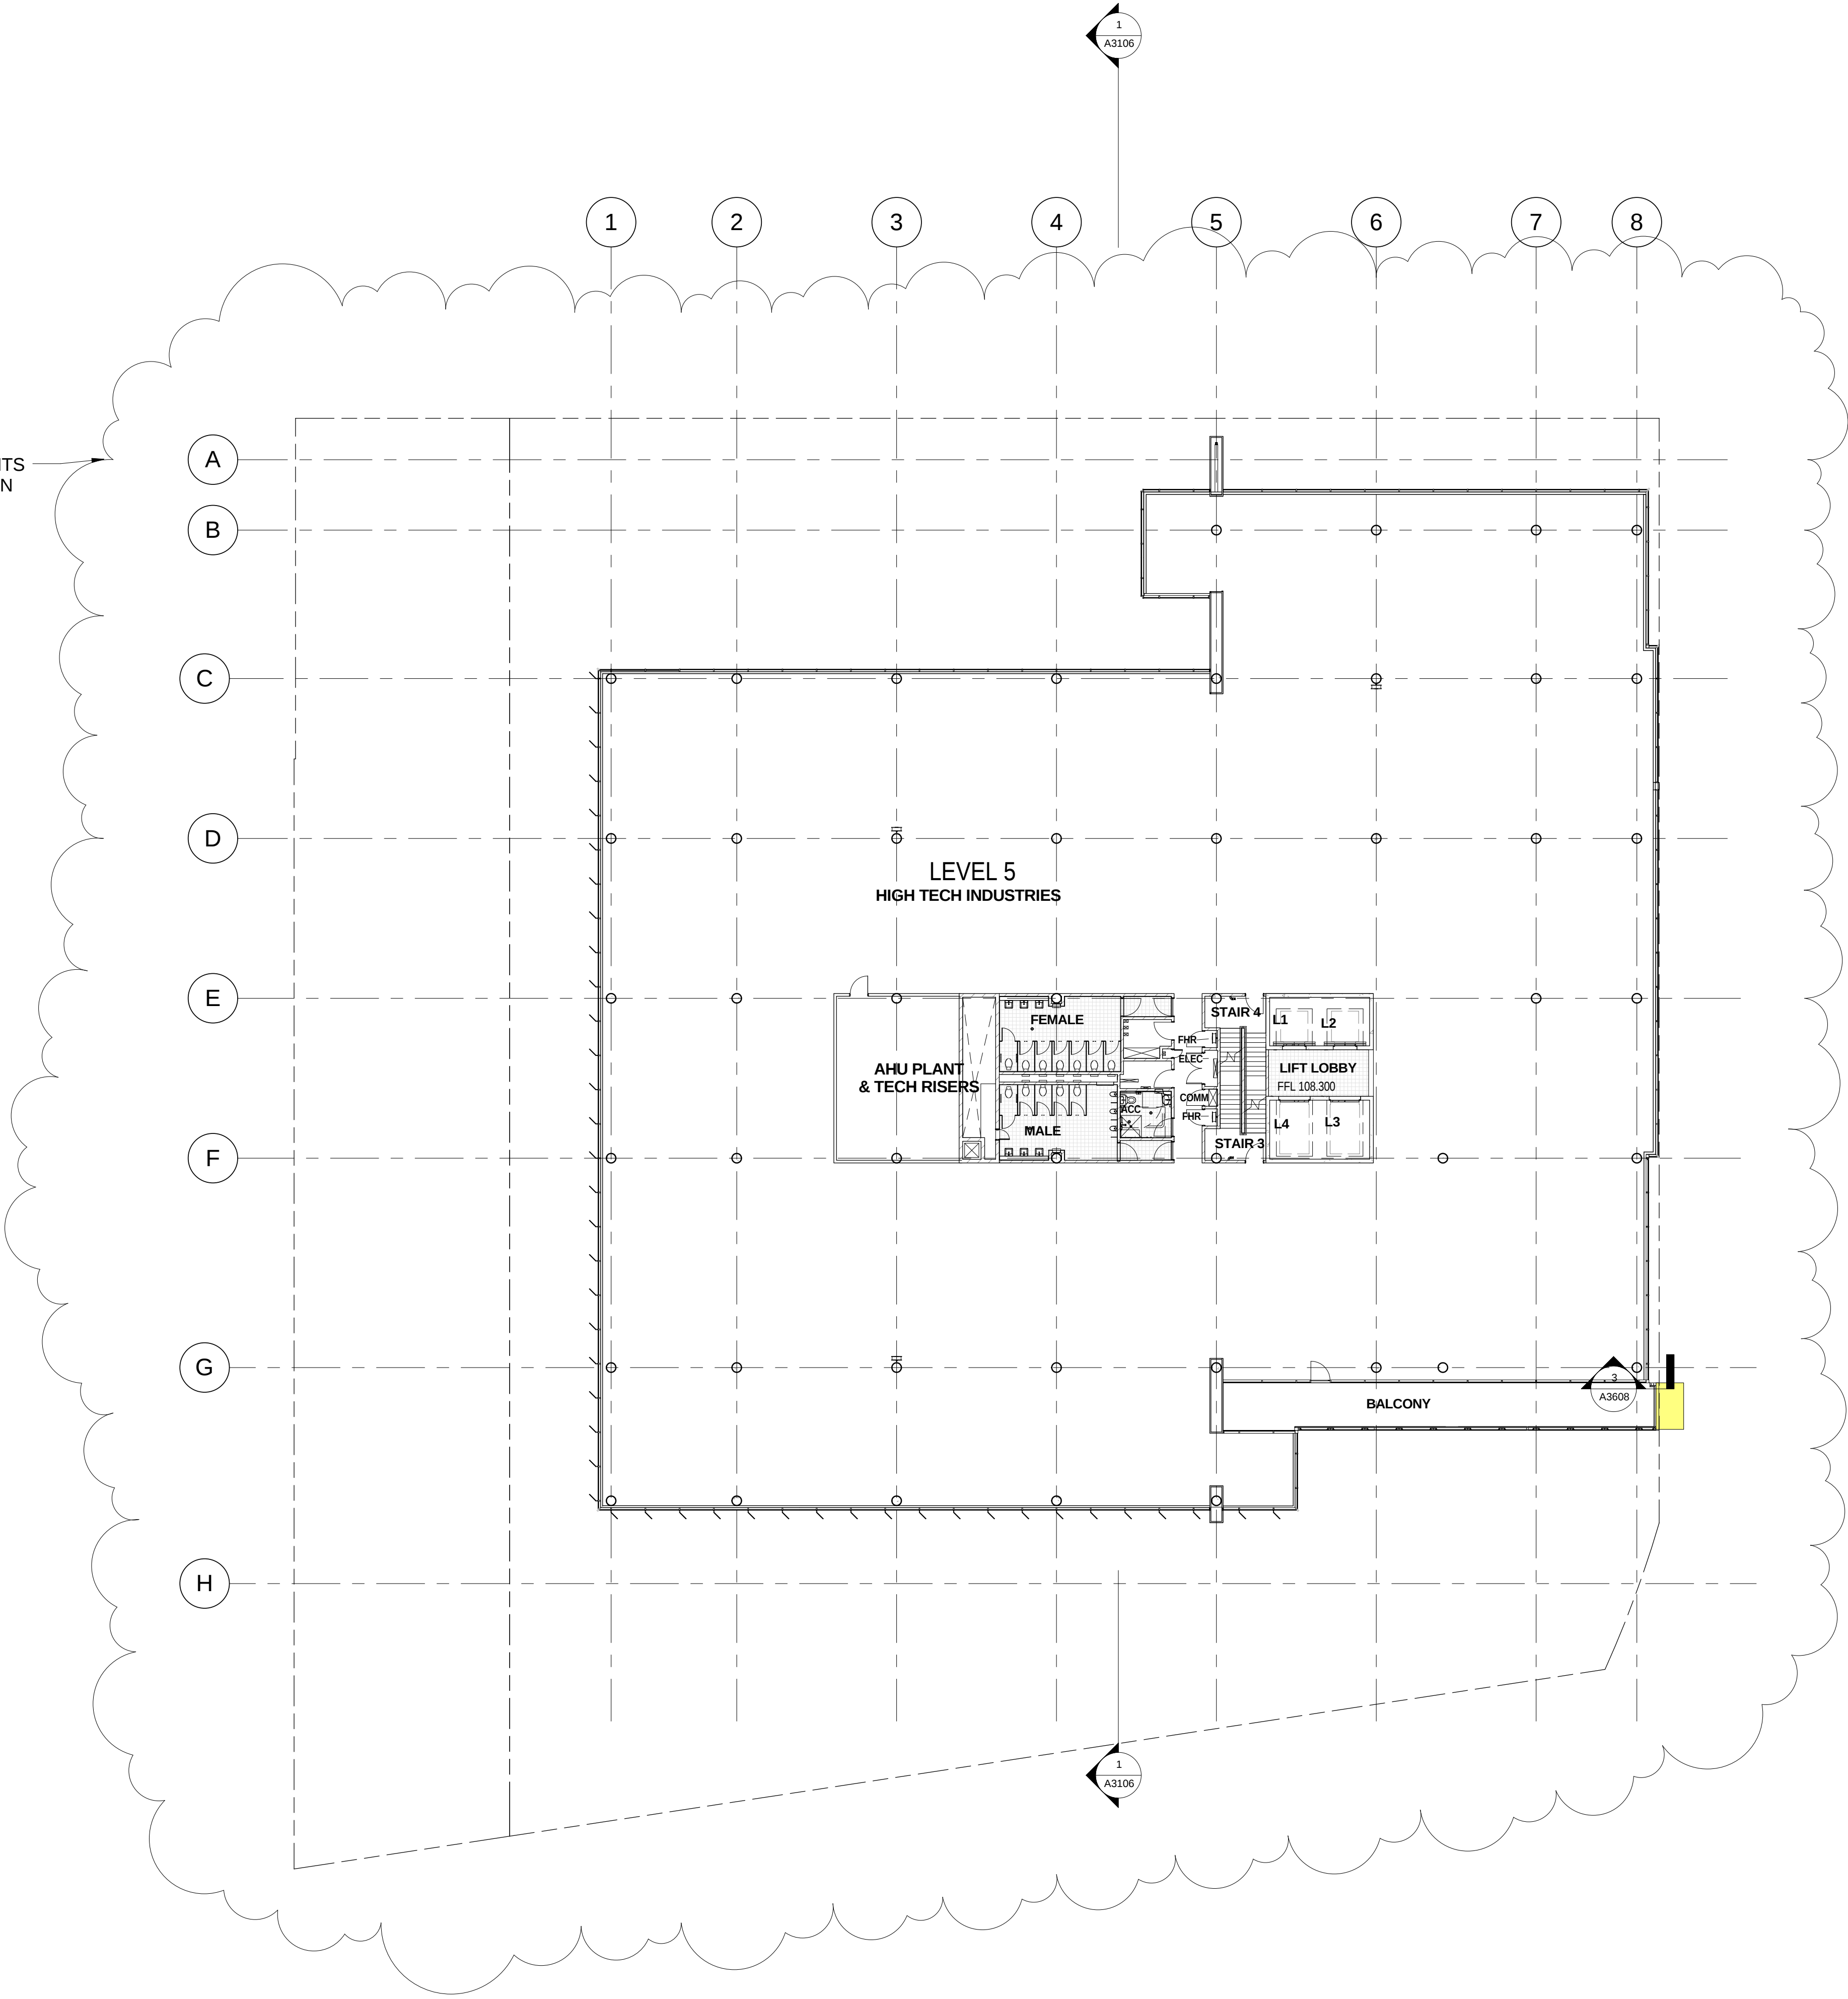

ISSUE	AMENDMENT	DATE
A	ISSUE FOR SECTION 96	25/08/11
B	ISSUE FOR SECTION 96	10/04/12
C	ISSUE FOR SECTION 96	02/05/12

10 20 50

100 SCALE: 1:500 @ A1



SYDNEY
MELBOURNE
BRISBANE
7 YOUNG ST NEUTRAL BAY NSW 2089 T: +61 2 99093344
LEVEL 2 - 18 OLIVER LANE VIC 3000 T: +61 3 96546344
2 - 290 BOUNDARY ST SPRING HILL QLD 4004 T: +61 7 31235544

PROJECT 3265
DATE 02/05/12
DRAWN JBH

DWG NO.
DA07

C




lindsay bennelong
developments

BUILDING C
gore hill

LEFFLER SIMES ARCHITECTS

LEVEL 6 RL 111.900

MINOR AMENDMENTS
TO CONFIGURATION
OF BUILDING C

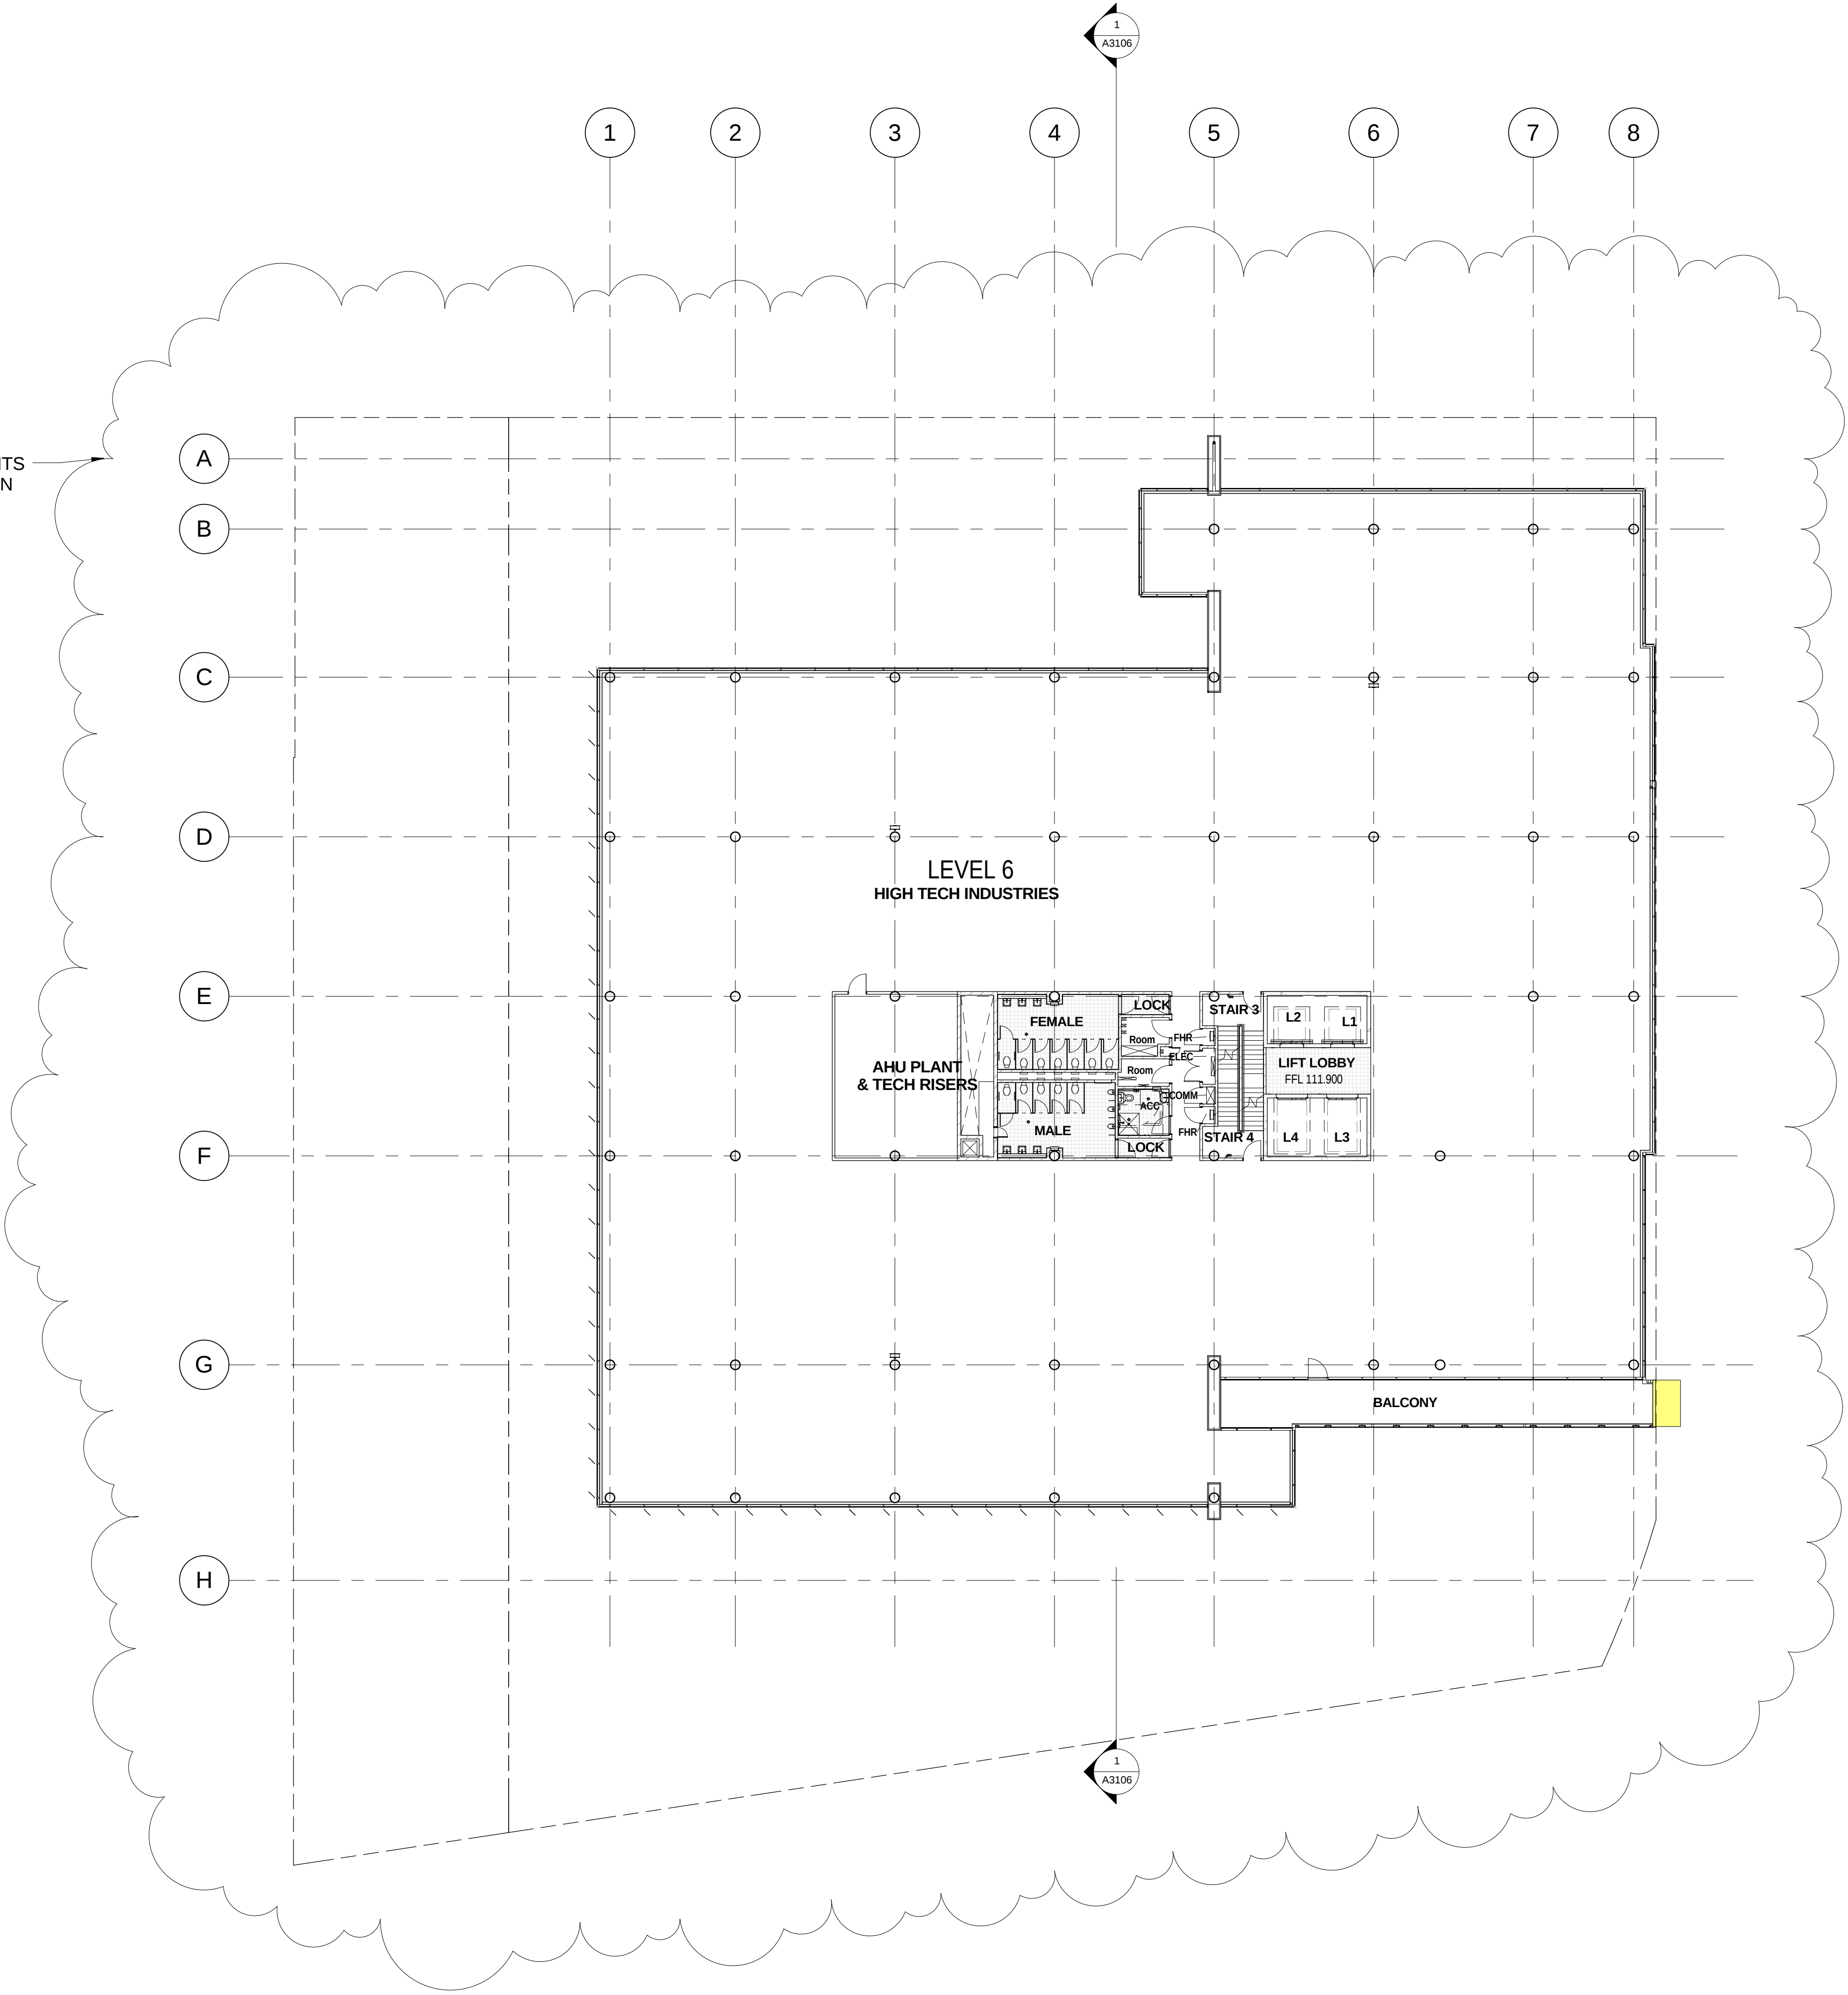

ISSUE	AMENDMENT	DATE
A	ISSUE FOR SECTION 96	25/08/11
B	ISSUE FOR SECTION 96	10/04/12
C	ISSUE FOR SECTION 96	02/05/12



BUILDING C

gore hill



lindsay bennelong
developments

LEFFLER SIMES ARCHITECTS



SYDNEY
MELBOURNE
BRISBANE

7 YOUNG ST NEUTRAL BAY NSW 2089 T: +61 2 99093344
LEVEL 2 - 18 OLIVER LANE VIC 3000 T: +61 3 96546344
2 - 290 BOUNDARY ST SPRING HILL QLD 4004 T: +61 7 31235544


PROJECT 3265
DATE 02/05/12
DRAWN JBH

DWG NO.
DA08

C

LEVEL 7 RL 115.500

MINOR AMENDMENTS
TO CONFIGURATION
OF BUILDING C

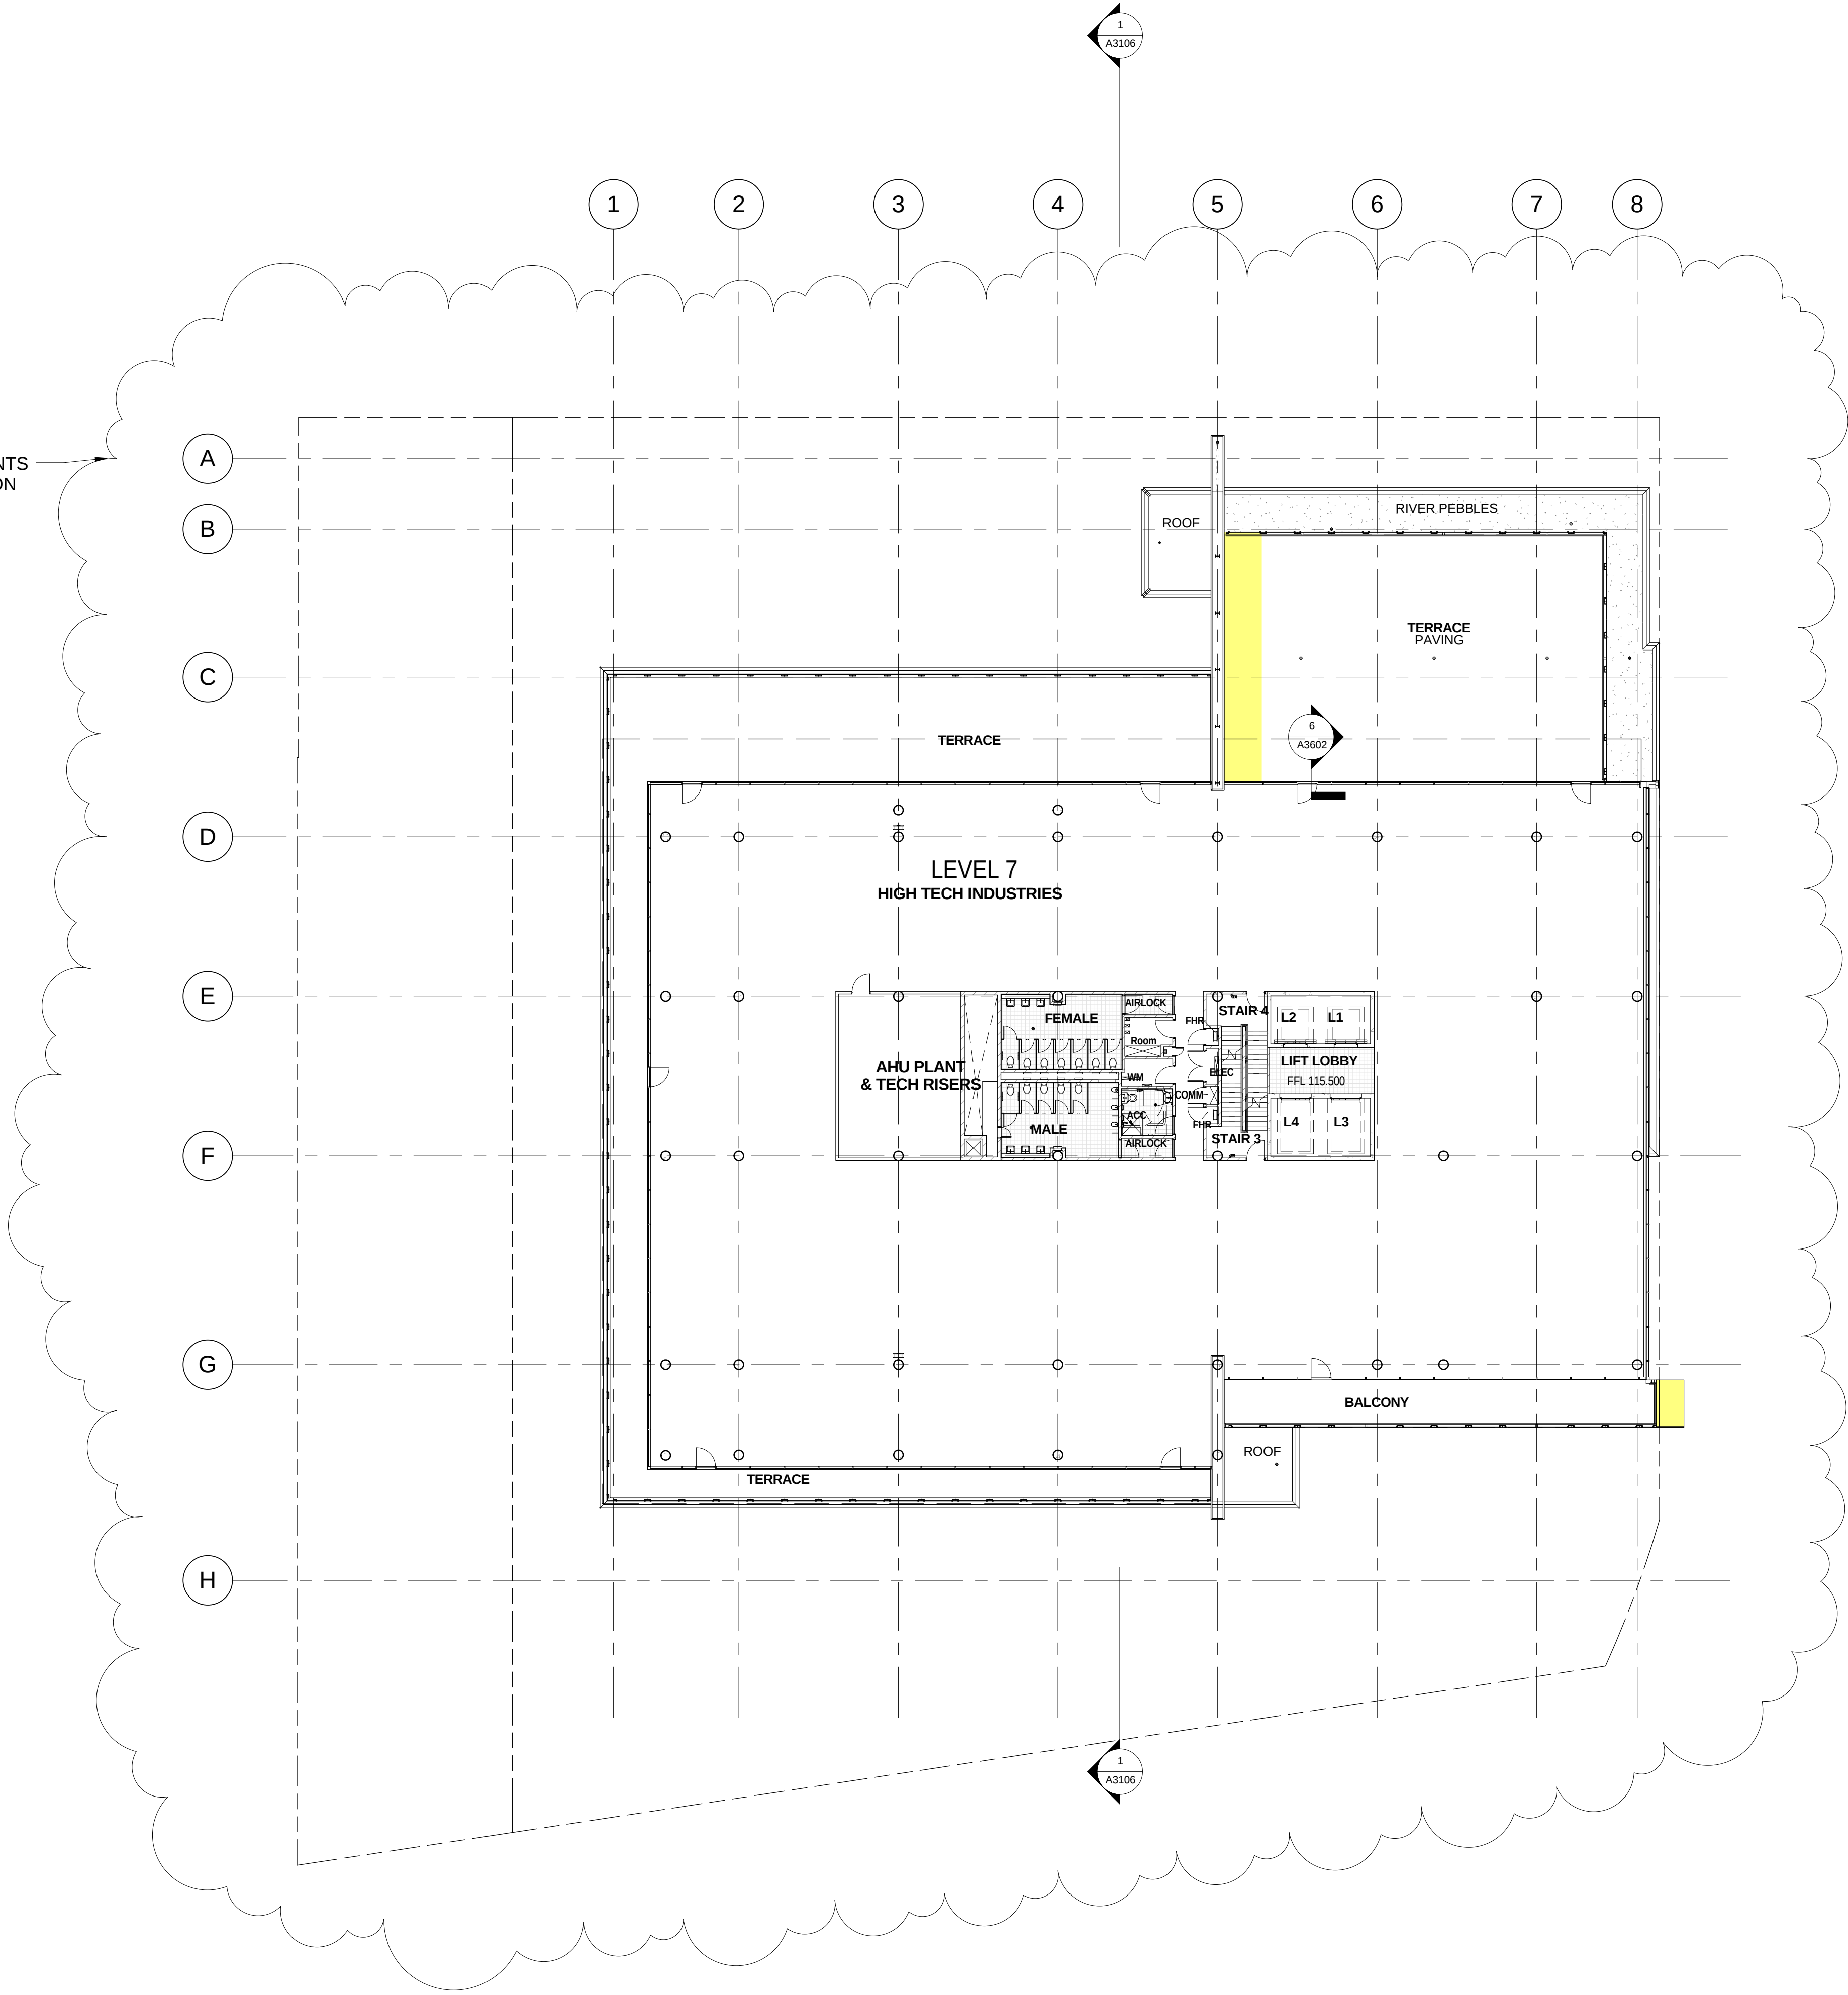

ISSUE	AMENDMENT	DATE
A	ISSUE FOR SECTION 96	25/08/11
B	ISSUE FOR SECTION 96	10/04/12
C	ISSUE FOR SECTION 96	02/05/12

BUILDING C
gore hill



LEFFLER SIMES ARCHITECTS



SYDNEY
MELBOURNE
BRISBANE

7 YOUNG ST NEUTRAL BAY NSW 2089 T: +61 2 99093344
LEVEL 2 - 18 OLIVER LANE VIC 3000 T: +61 3 96546344
2 - 290 BOUNDARY ST SPRING HILL QLD 4004 T: +61 7 31235544


PROJECT 3265
DATE 02/05/12
DRAWN JBH

DWG NO.
DA09

C

ROOF RL 119.100

MINOR AMENDMENTS
TO CONFIGURATION
OF BUILDING C

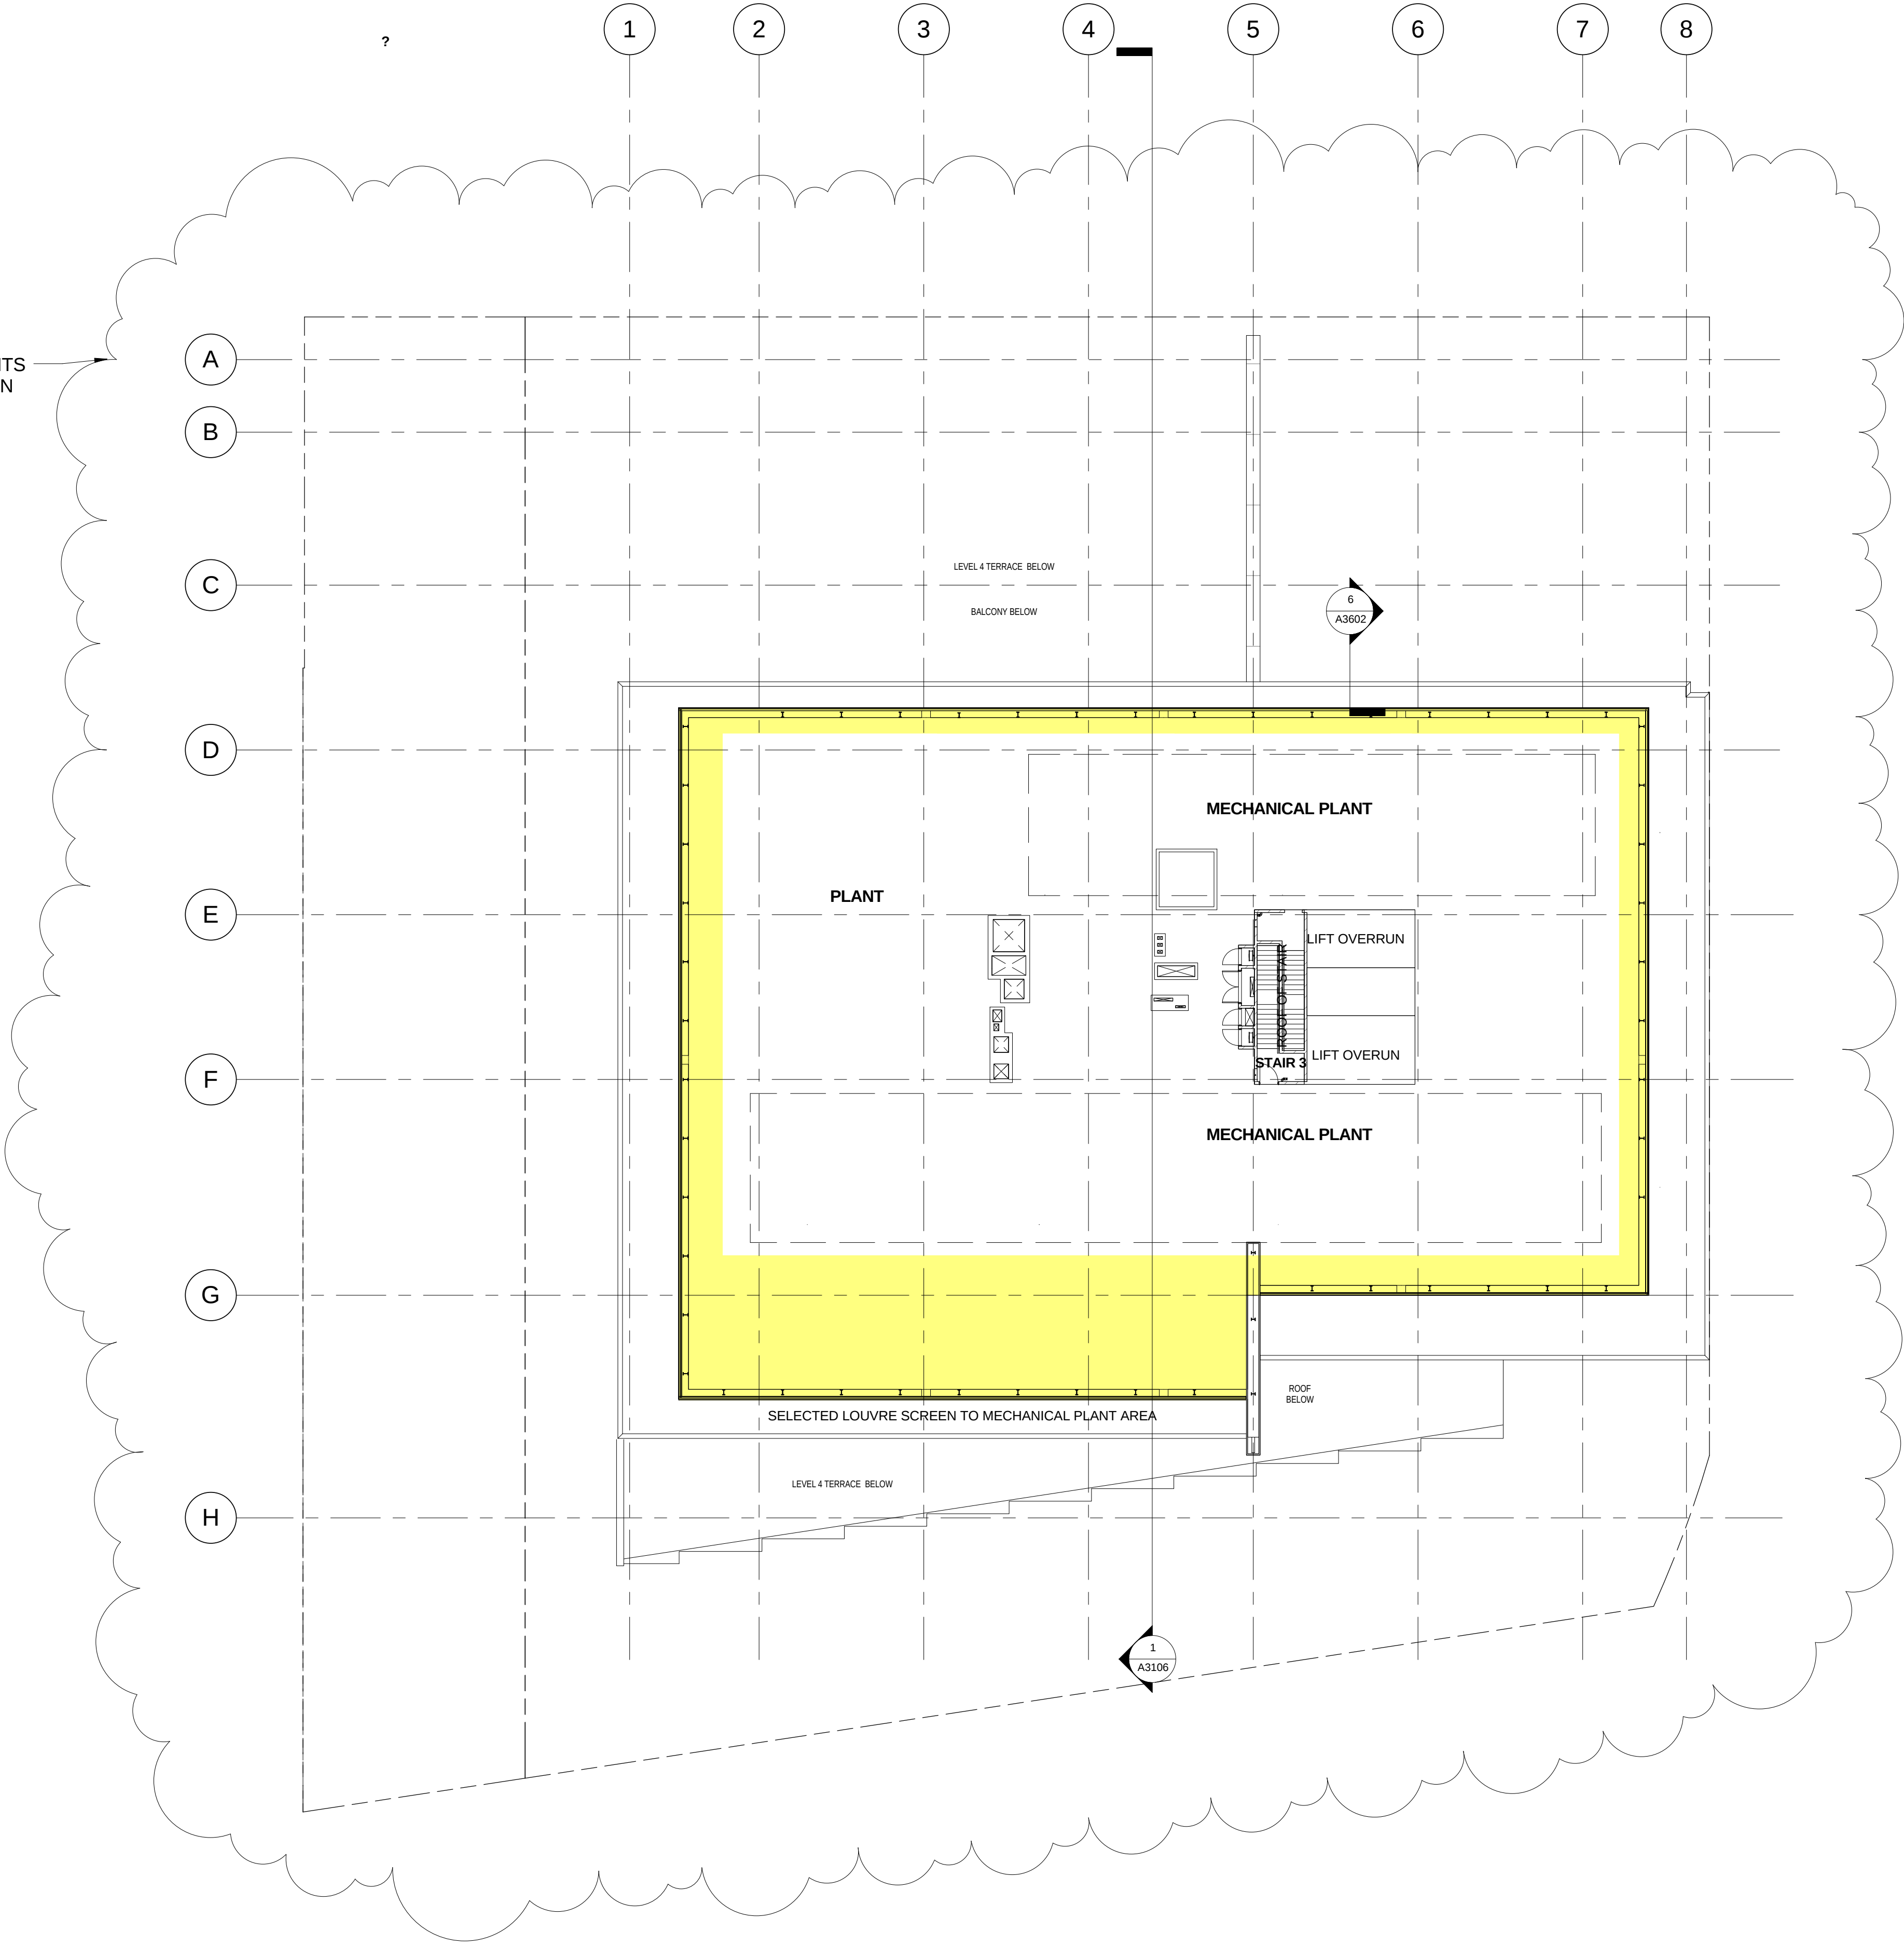

ISSUE	AMENDMENT	DATE
A	ISSUE FOR SECTION 96	25/08/11
B	ISSUE FOR SECTION 96	10/04/12
C	ISSUE FOR SECTION 96	02/05/12

BUILDING C
gore hill




SYDNEY
MELBOURNE
BRISBANE

7 YOUNG ST NEUTRAL BAY NSW 2089 T: +61 2 99093344
LEVEL 2 - 18 OLIVER LANE VIC 3000 T: +61 3 96546344
2 - 290 BOUNDARY ST SPRING HILL QLD 4004 T: +61 7 31235544


PROJECT 3265
DATE 02/05/12
DRAWN JBH

DWG NO.
DA10


LEFFLER SIMES ARCHITECTS

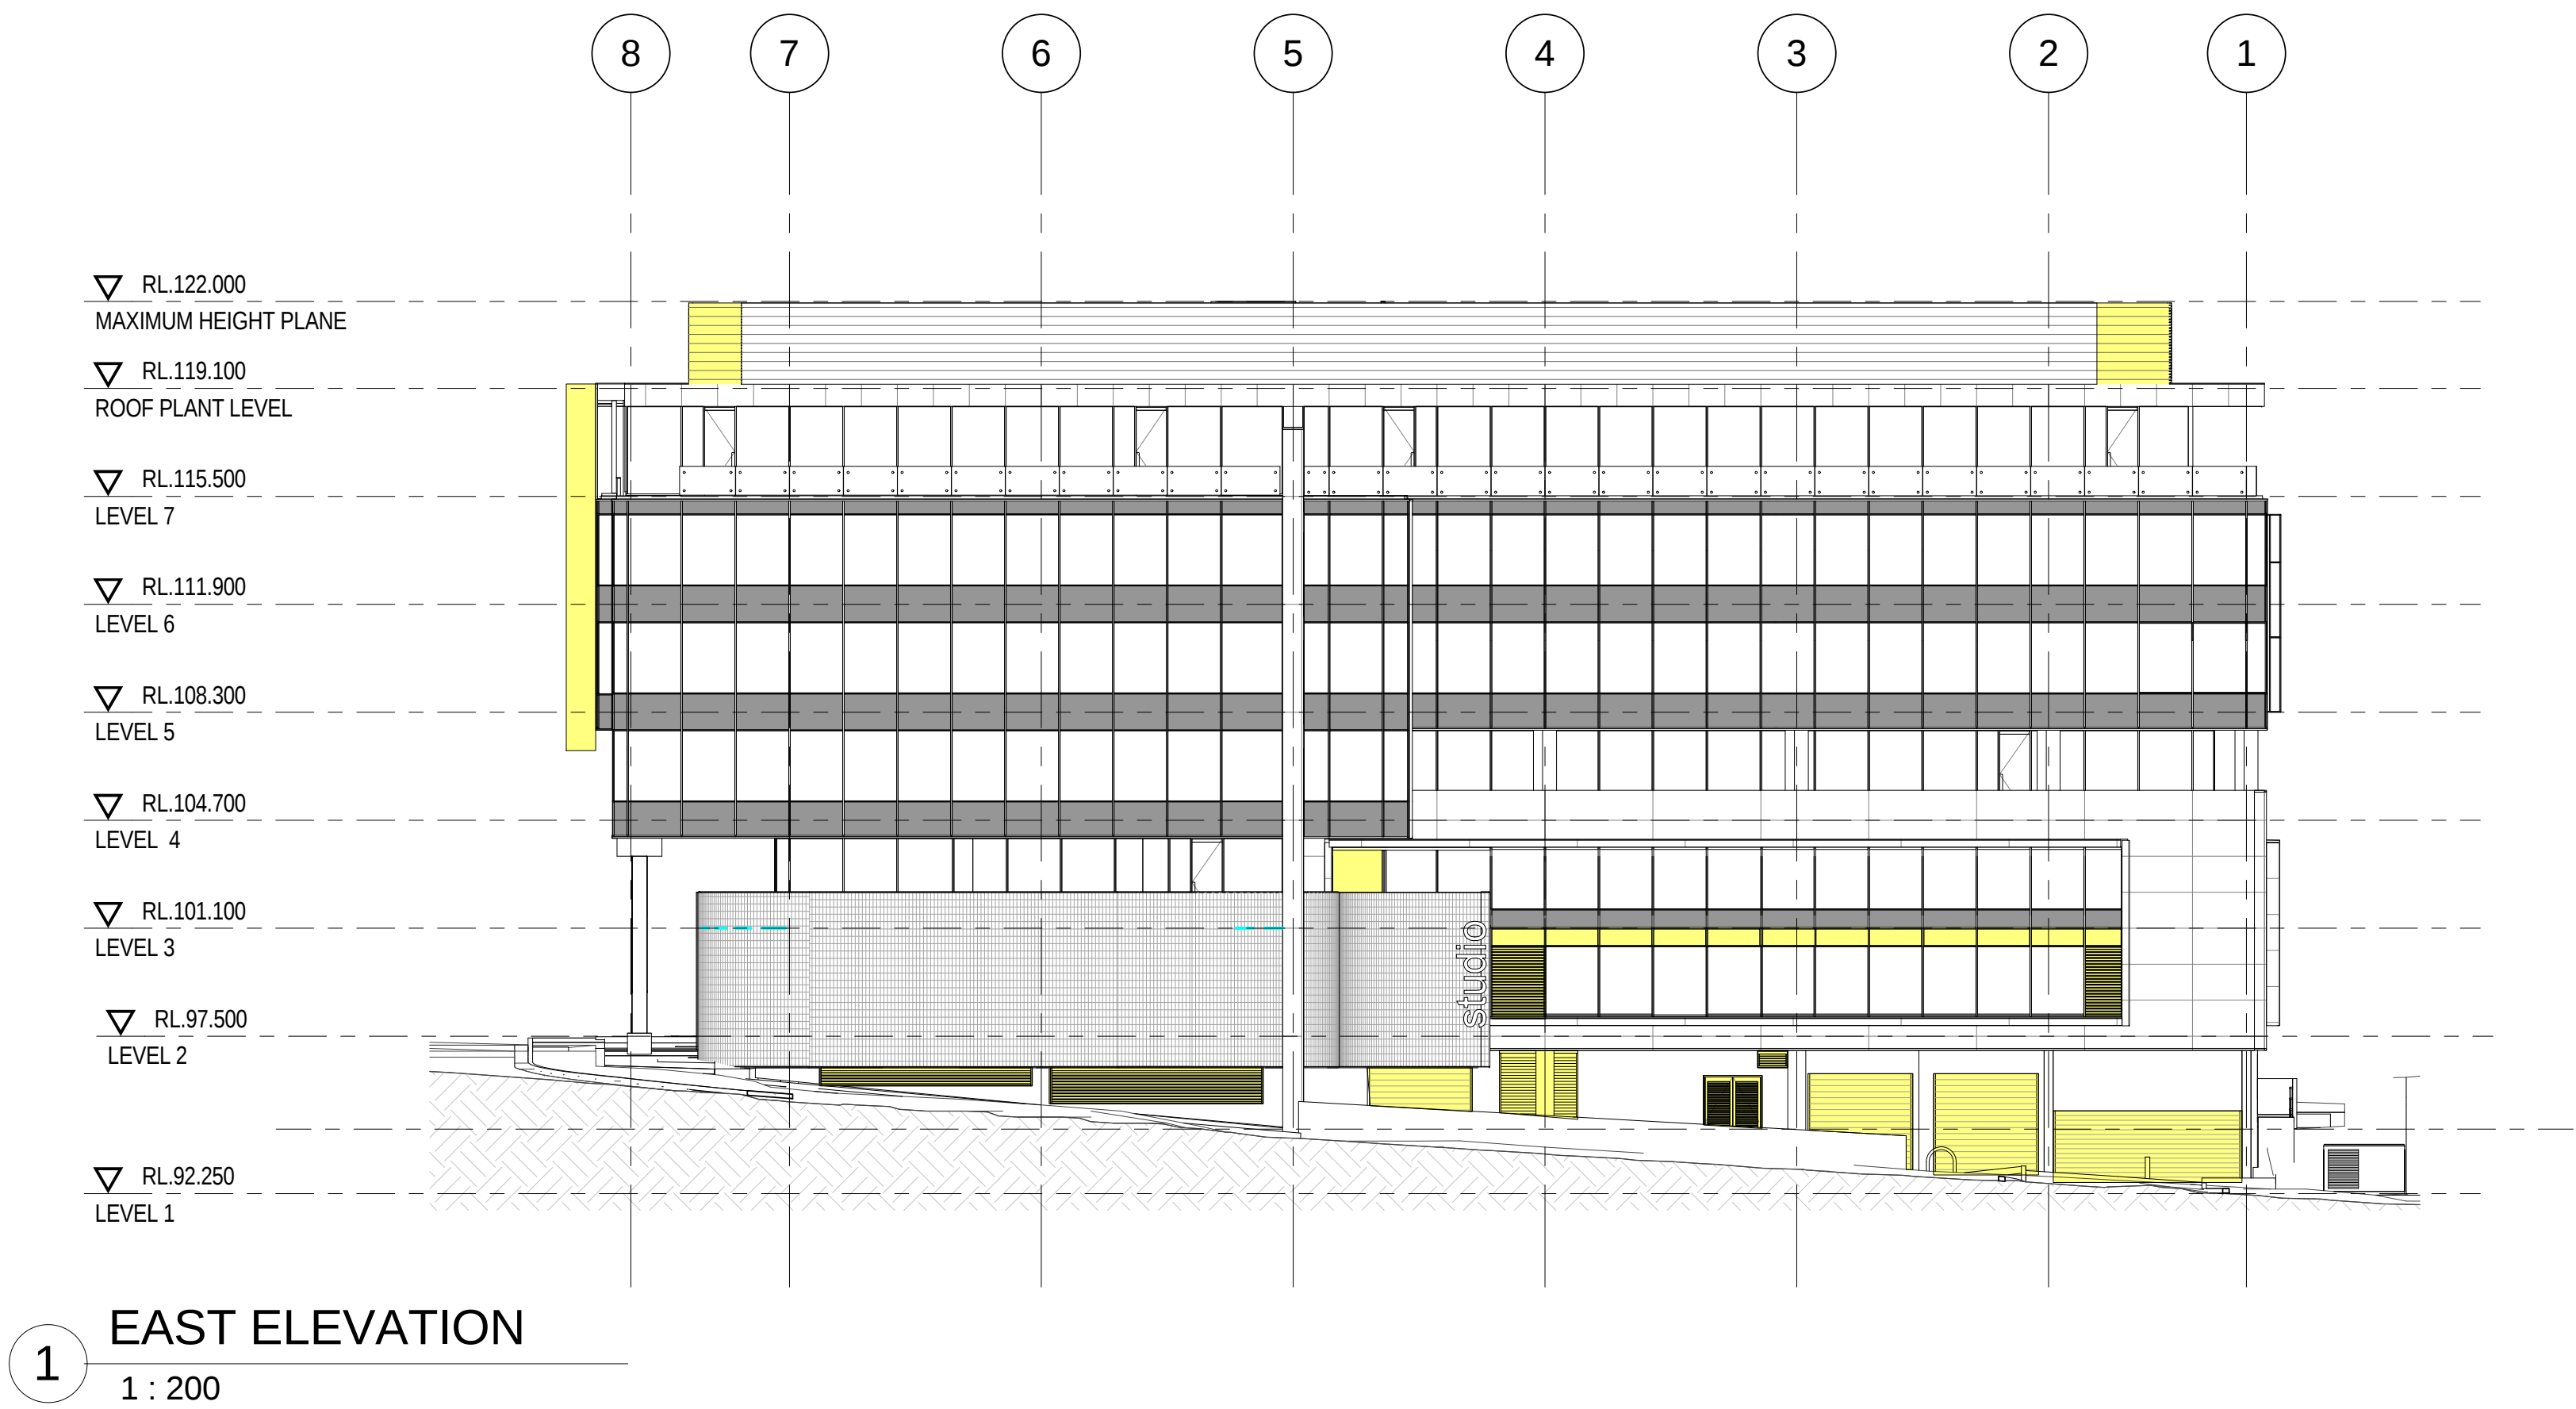

1 EAST ELEVATION
1 : 200

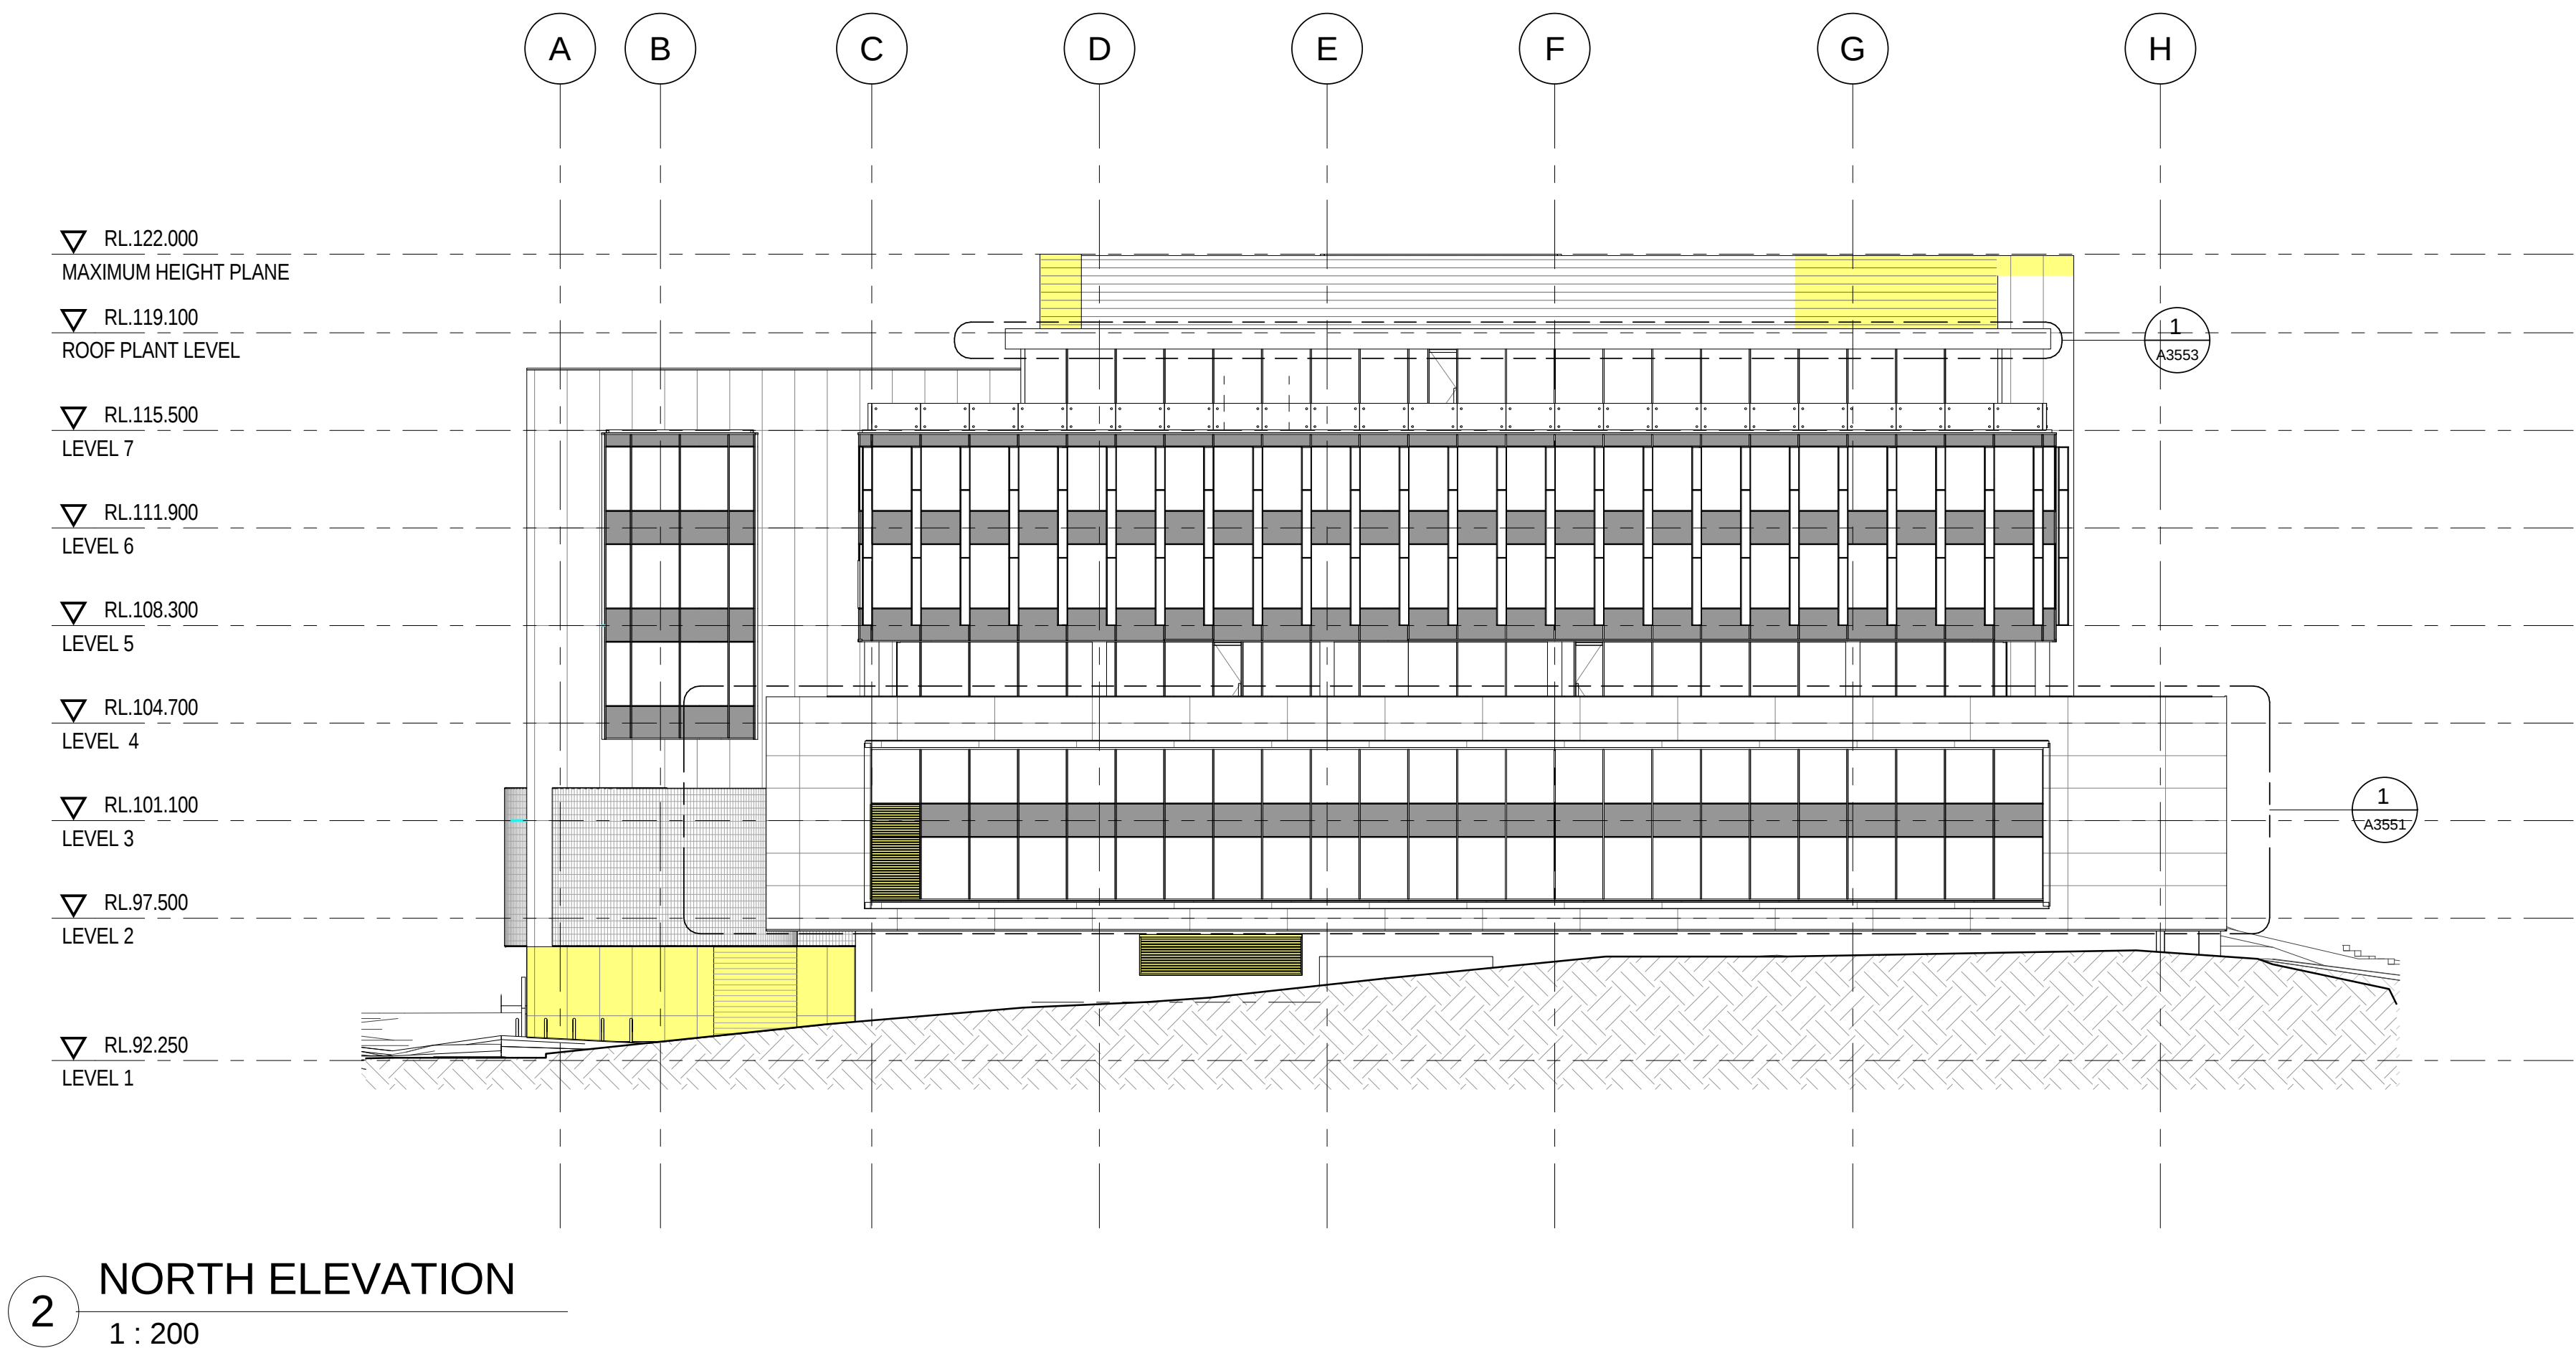

2 NORTH ELEVATION
1 : 200

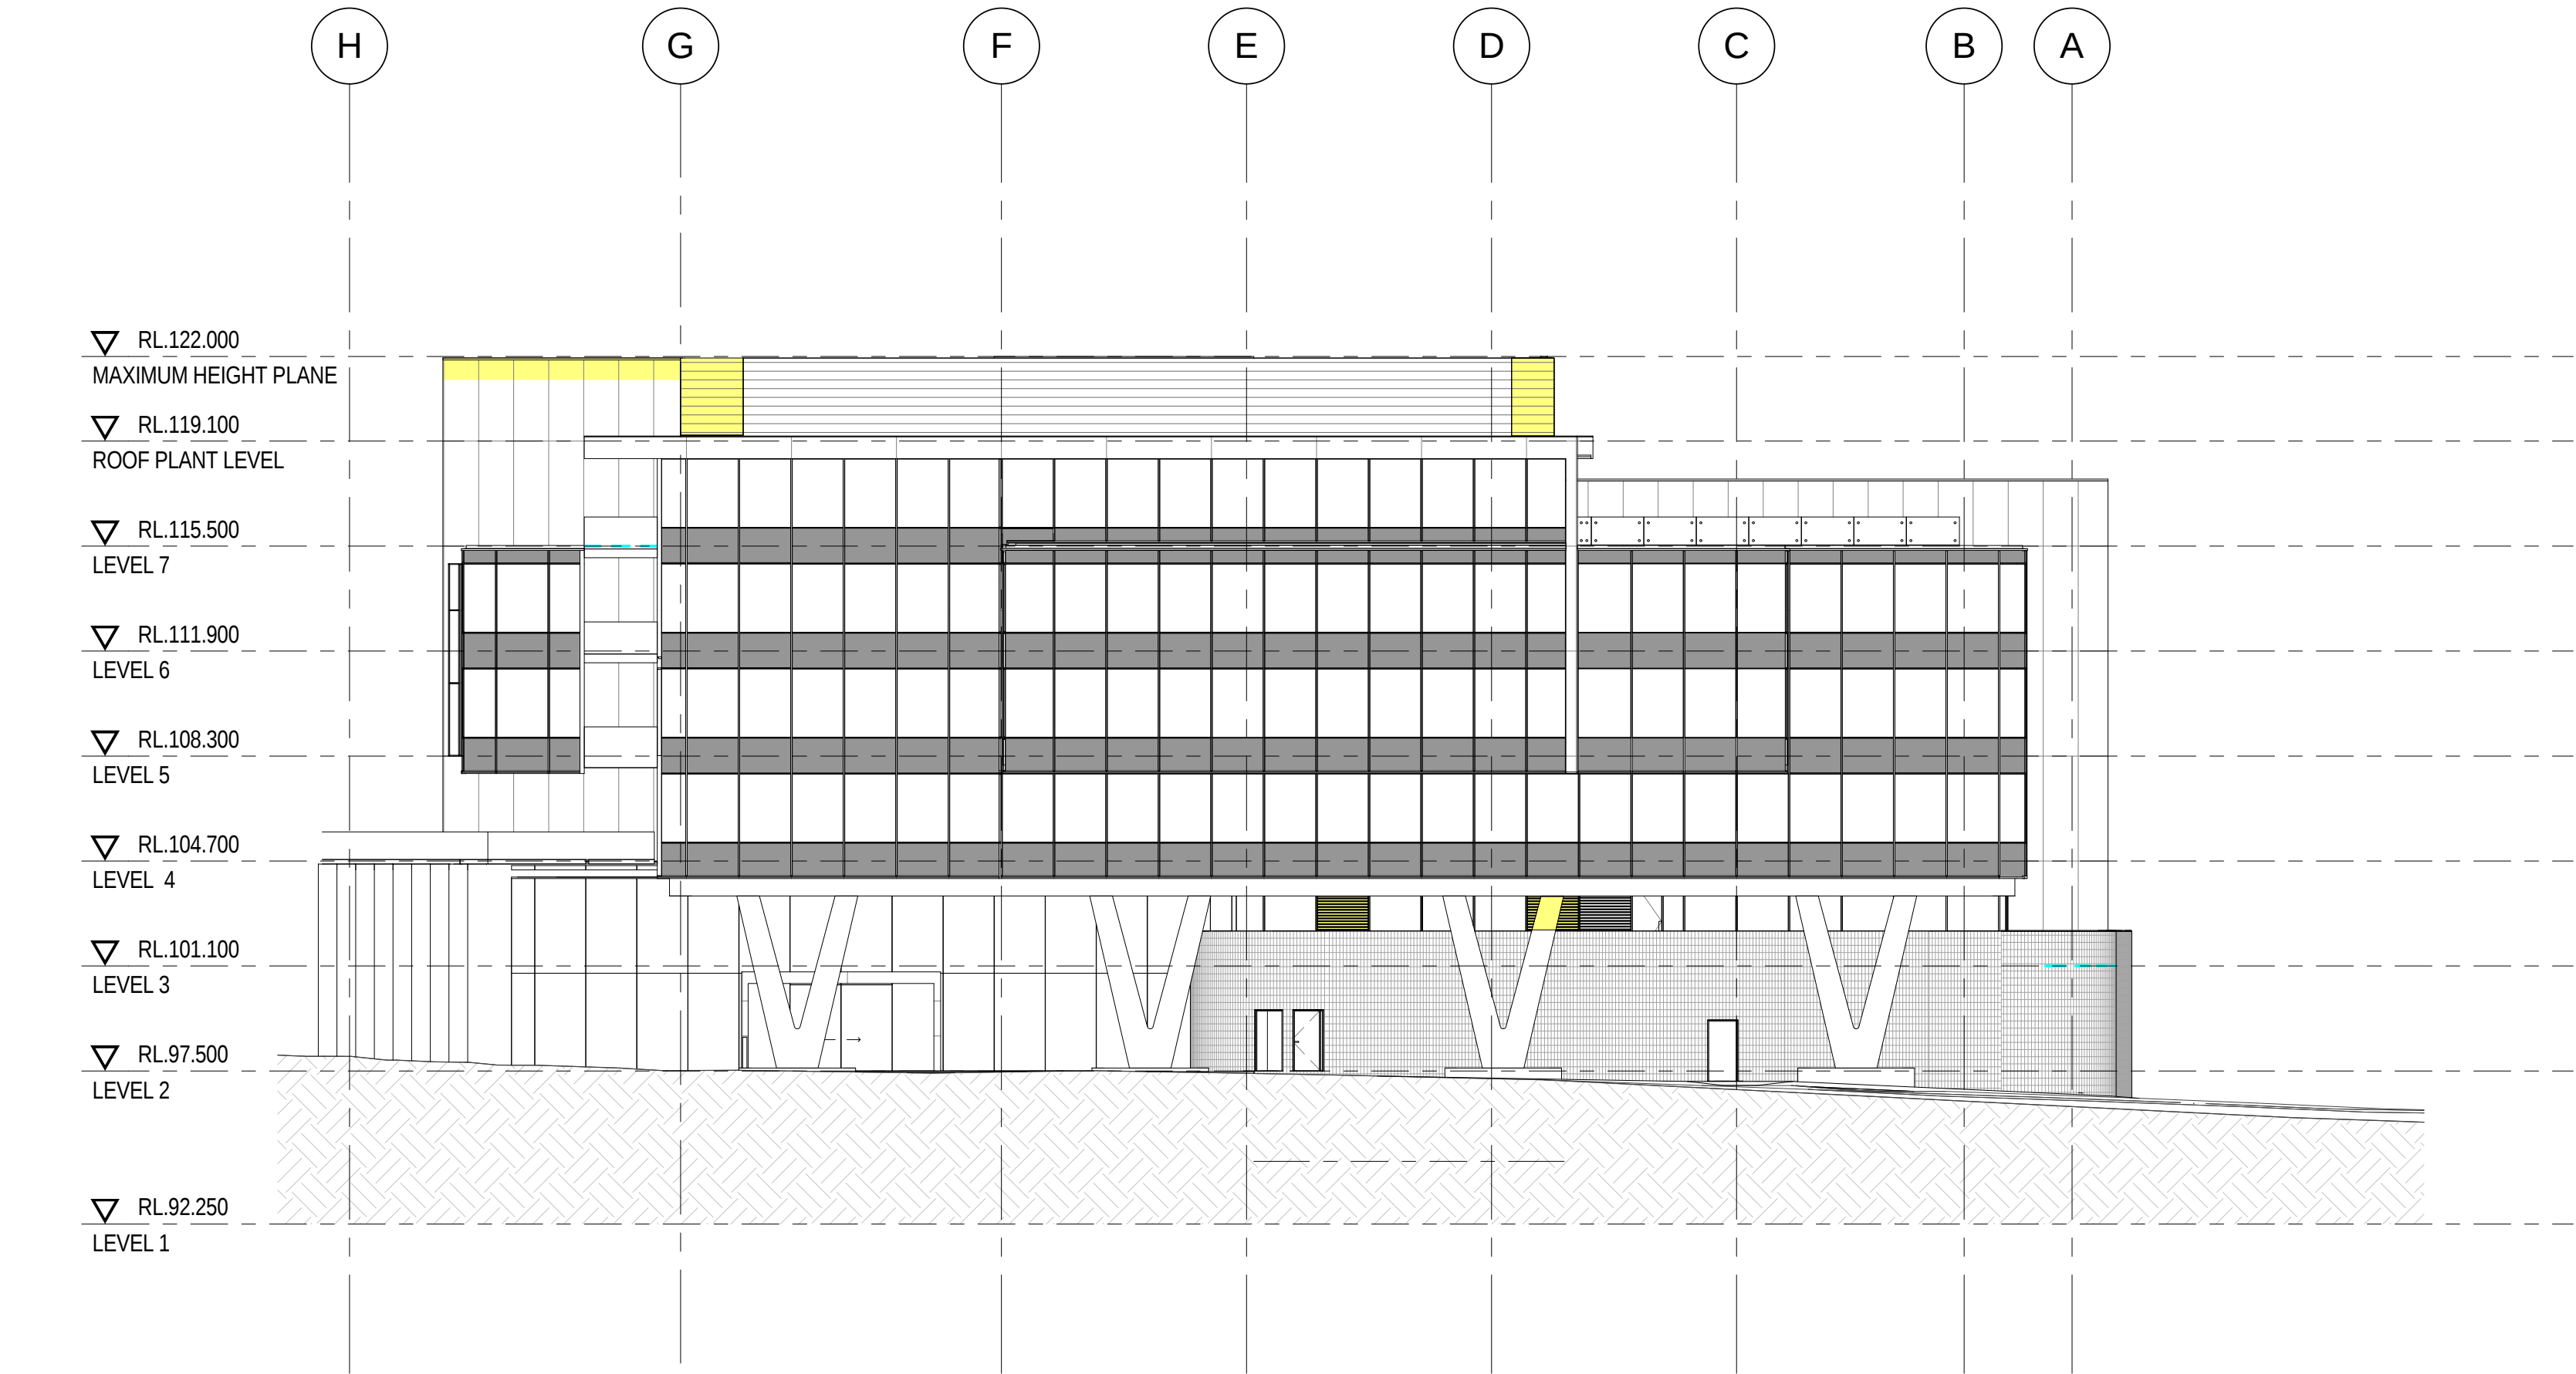


1 SOUTH ELEVATION
1 : 200




2 WEST ELEVATION
1 : 200

▽ RL.122.000
MAXIMUM HEIGHT PLANE
▽ RL.119.100
ROOF PLANT LEVEL
▽ RL.115.500
LEVEL 7
▽ RL.111.900
LEVEL 6
▽ RL.108.300
LEVEL 5
▽ RL.104.700
LEVEL 4
▽ RL.101.100
LEVEL 3
▽ RL.97.500
LEVEL 2
▽ RL.92.250
LEVEL 1
▽ RL.89.500
BASEMENT_1 CARPARK
▽ RL.86.800
BASEMENT_2 CARPARK

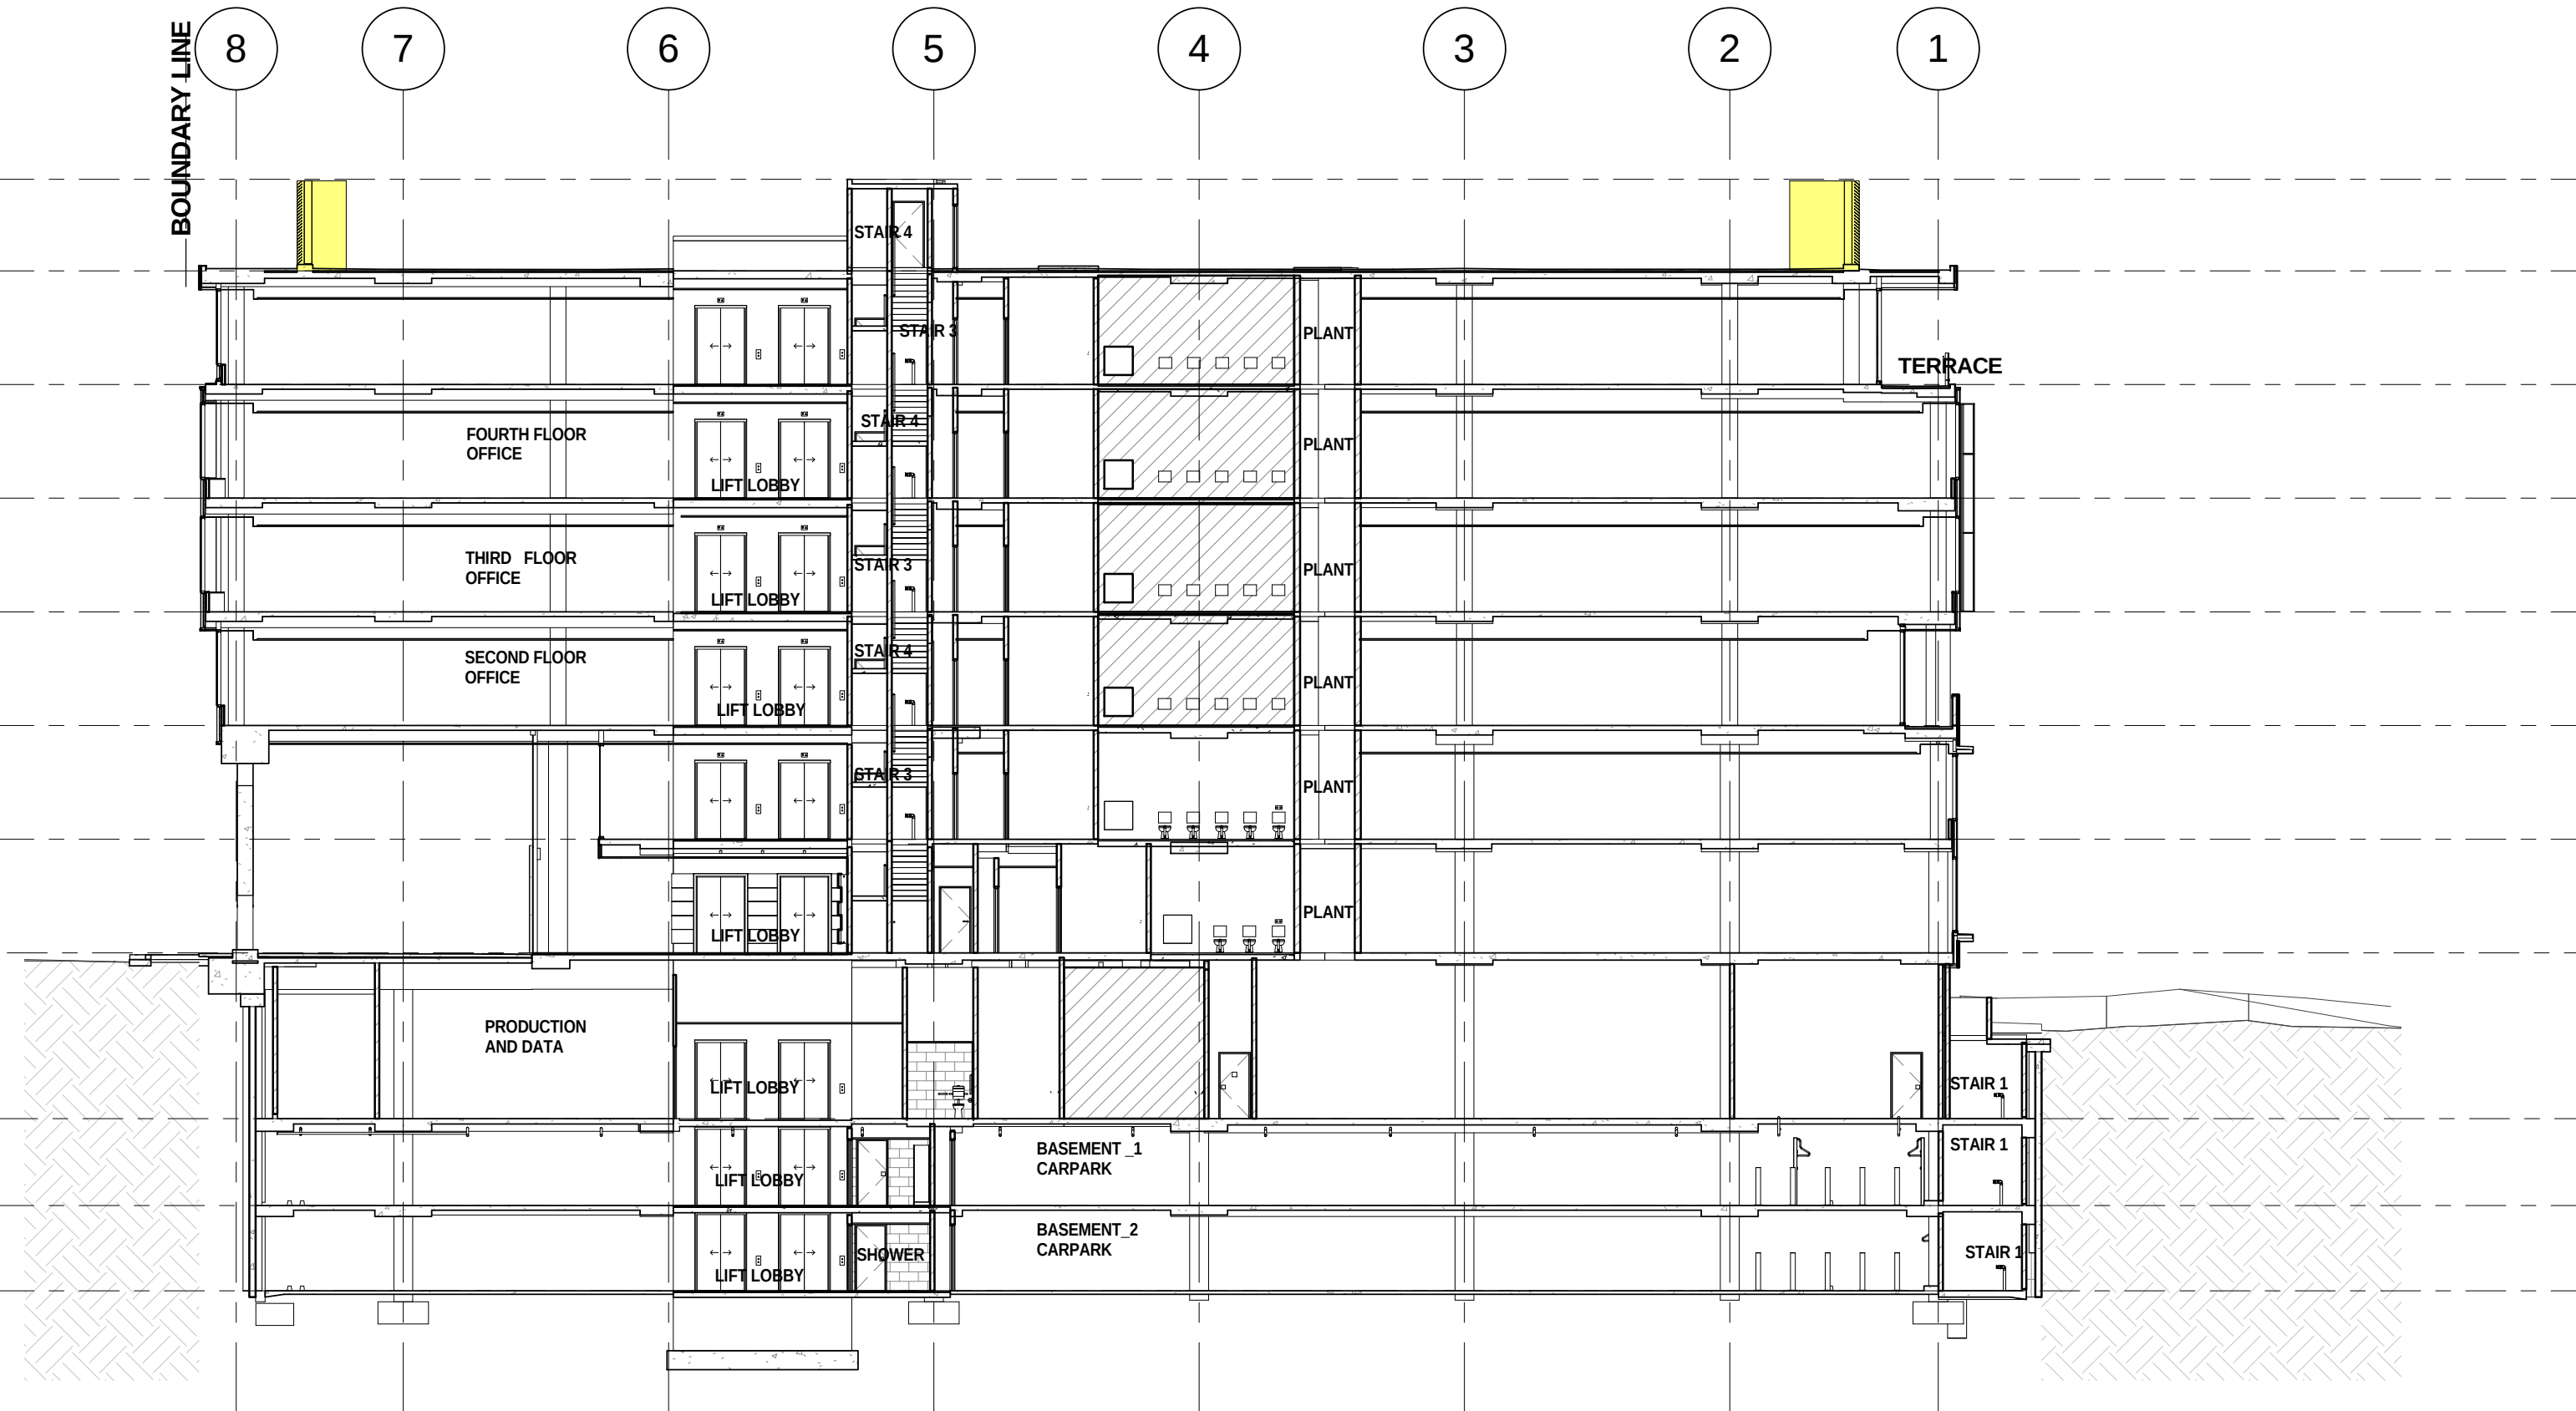

1 NORTH SOUTH SECTION
1 : 200

▽ RL.122.000
MAXIMUM HEIGHT PLANE
▽ RL.119.100
ROOF PLANT LEVEL
▽ RL.115.500
LEVEL 7
▽ RL.111.900
LEVEL 6
▽ RL.108.300
LEVEL 5
▽ RL.104.700
LEVEL 4
▽ RL.101.100
LEVEL 3
▽ RL.97.500
LEVEL 2
▽ RL.92.250
LEVEL 1
▽ RL.89.500
BASEMENT_1 CARPARK
▽ RL.86.800
BASEMENT_2 CARPARK

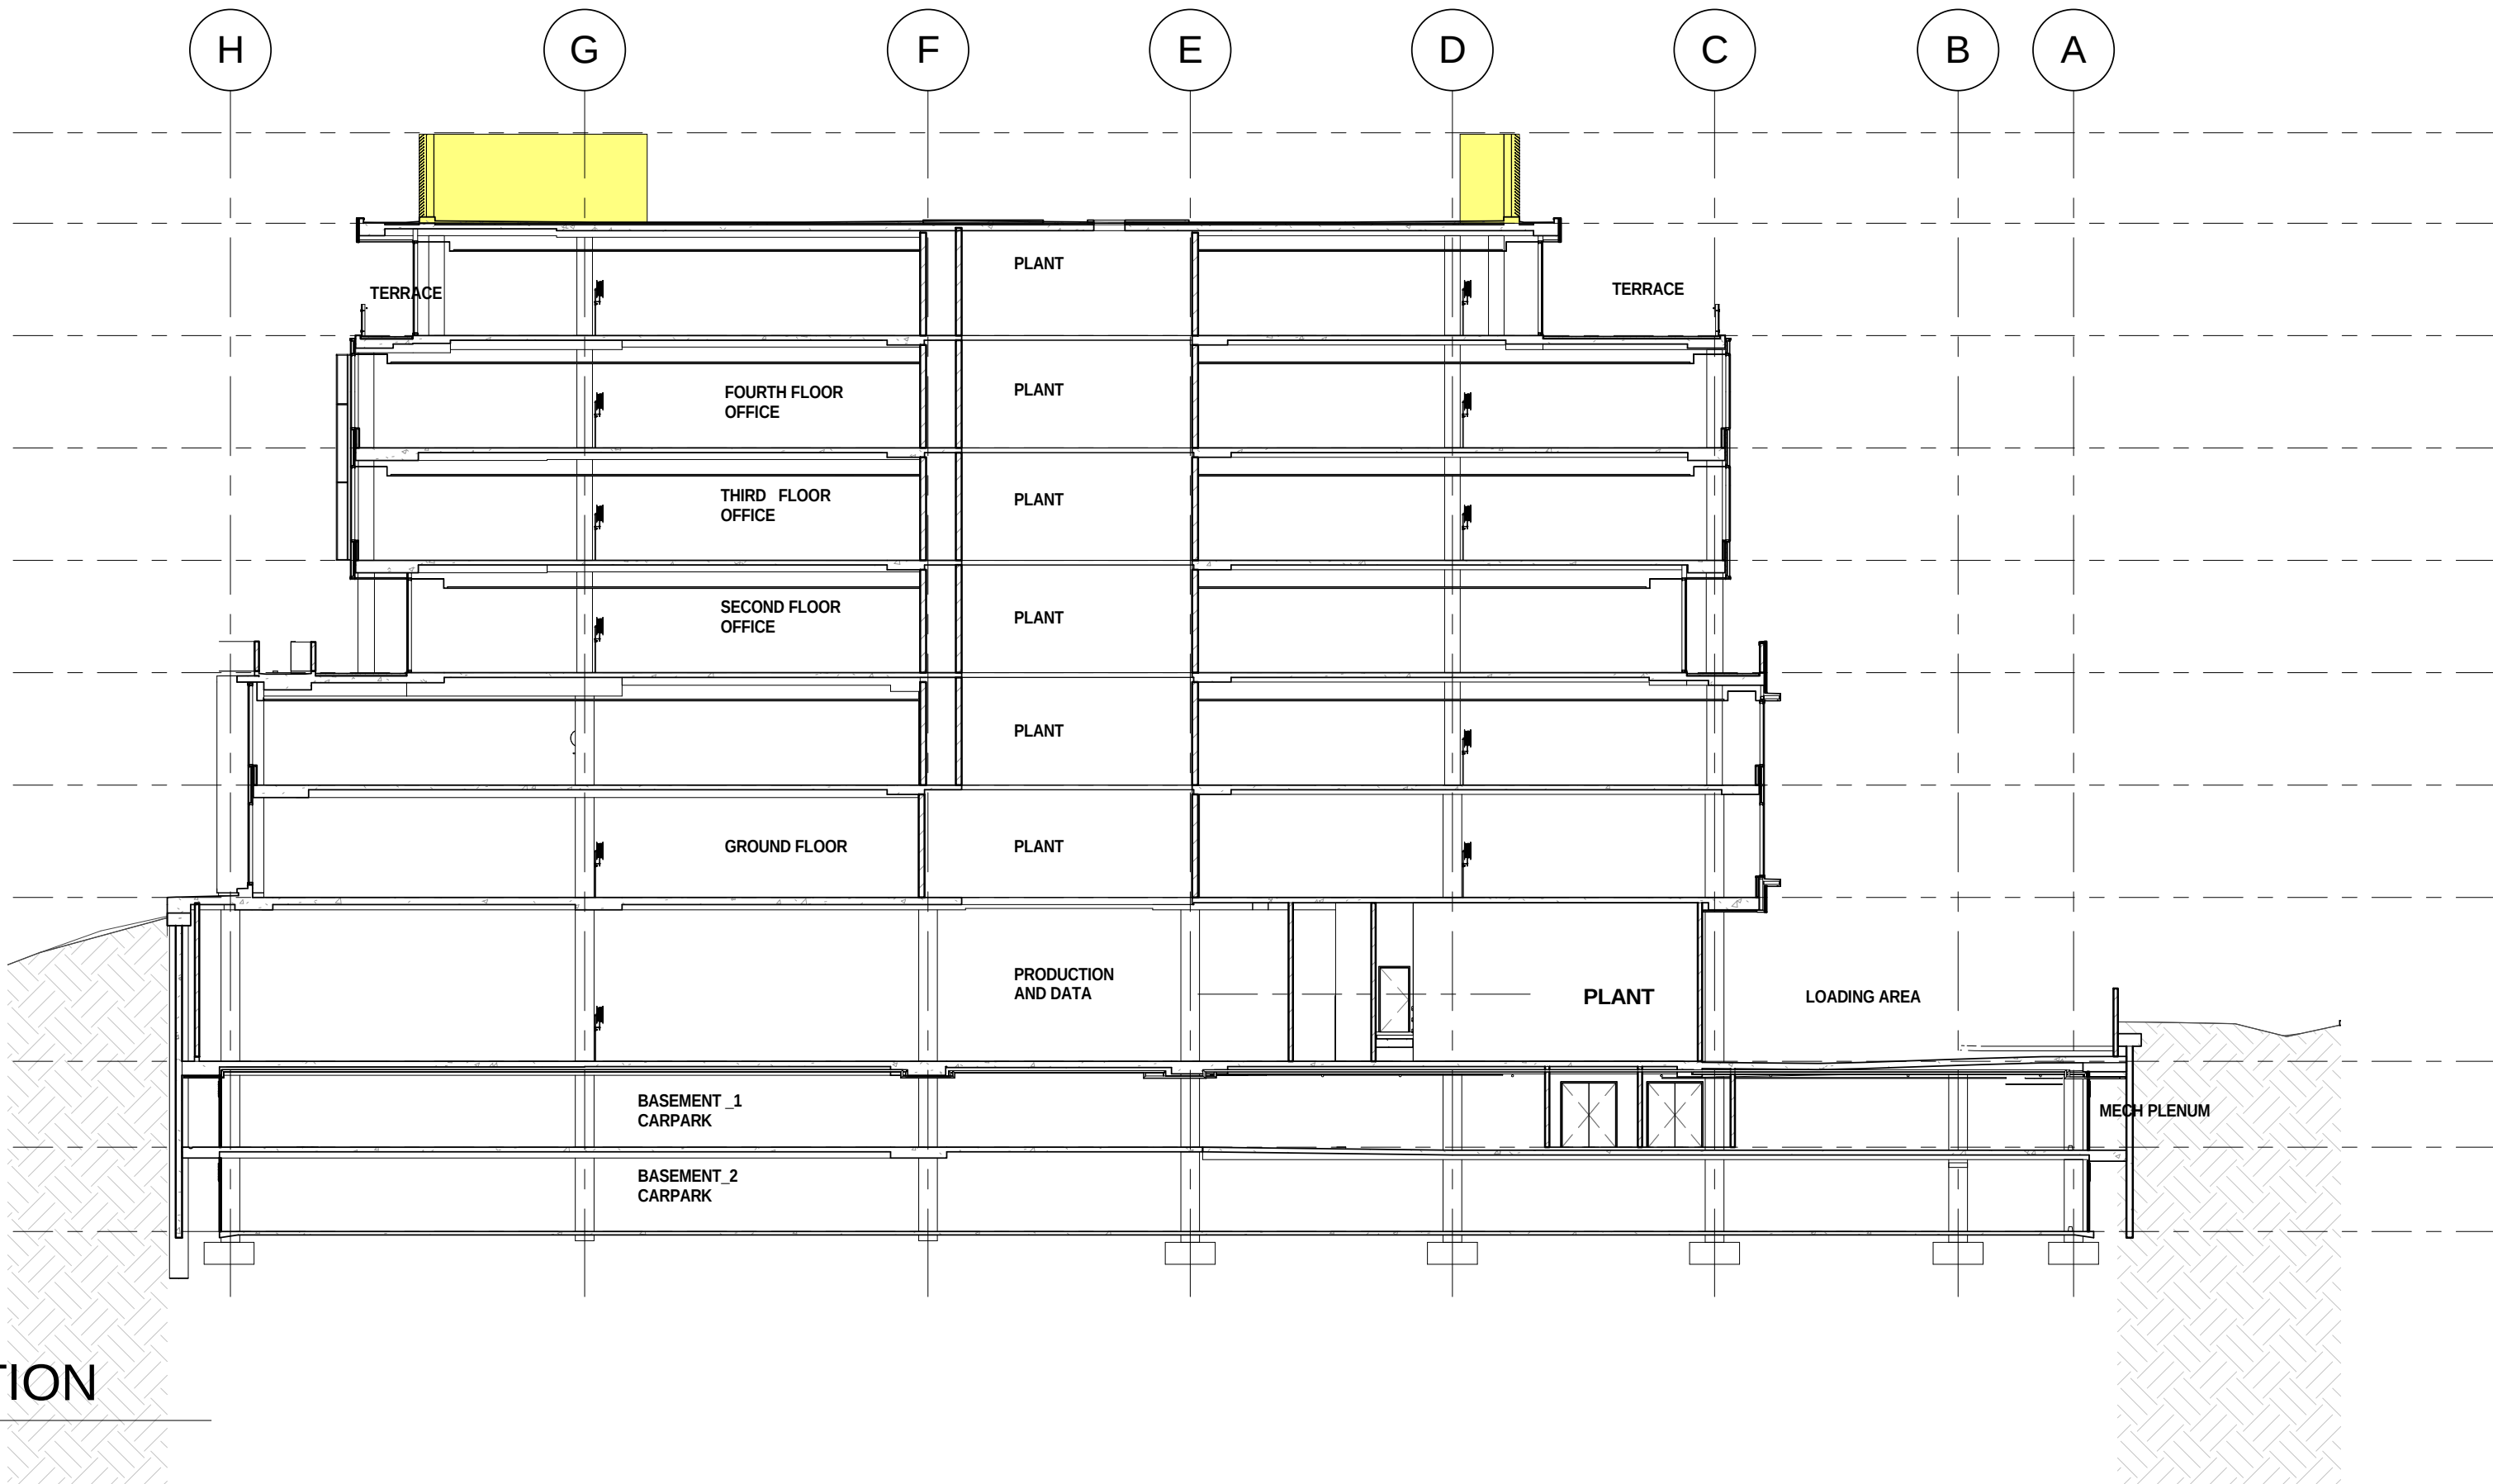

2 EAST WEST SECTION
1 : 200