




- LEGEND
- R2 ZONE
 - R3 ZONE
 - B2 Zone
 - B4 Zone
 - E3 Zone
 - PREVIOUS LINE OF APZ
 - NEW LINE OF APZ
 - ZONING BOUNDARY
 - POSSIBLE BUILDING LOCATION
 - EXISTING DAM
 - STREET TREE
 - STREET TREE (FIRE RETARDANT SPECIES WITHIN APZ)
 - FEATURE TREE
 - PARK / LANDSCAPING TO PROTECT GREVILLEA JUNIPERINA SUBSP. JUNIPERINA (VULNERABLE TSC ACT.), REFER BIOSIS.

SITE PLAN
1:1750

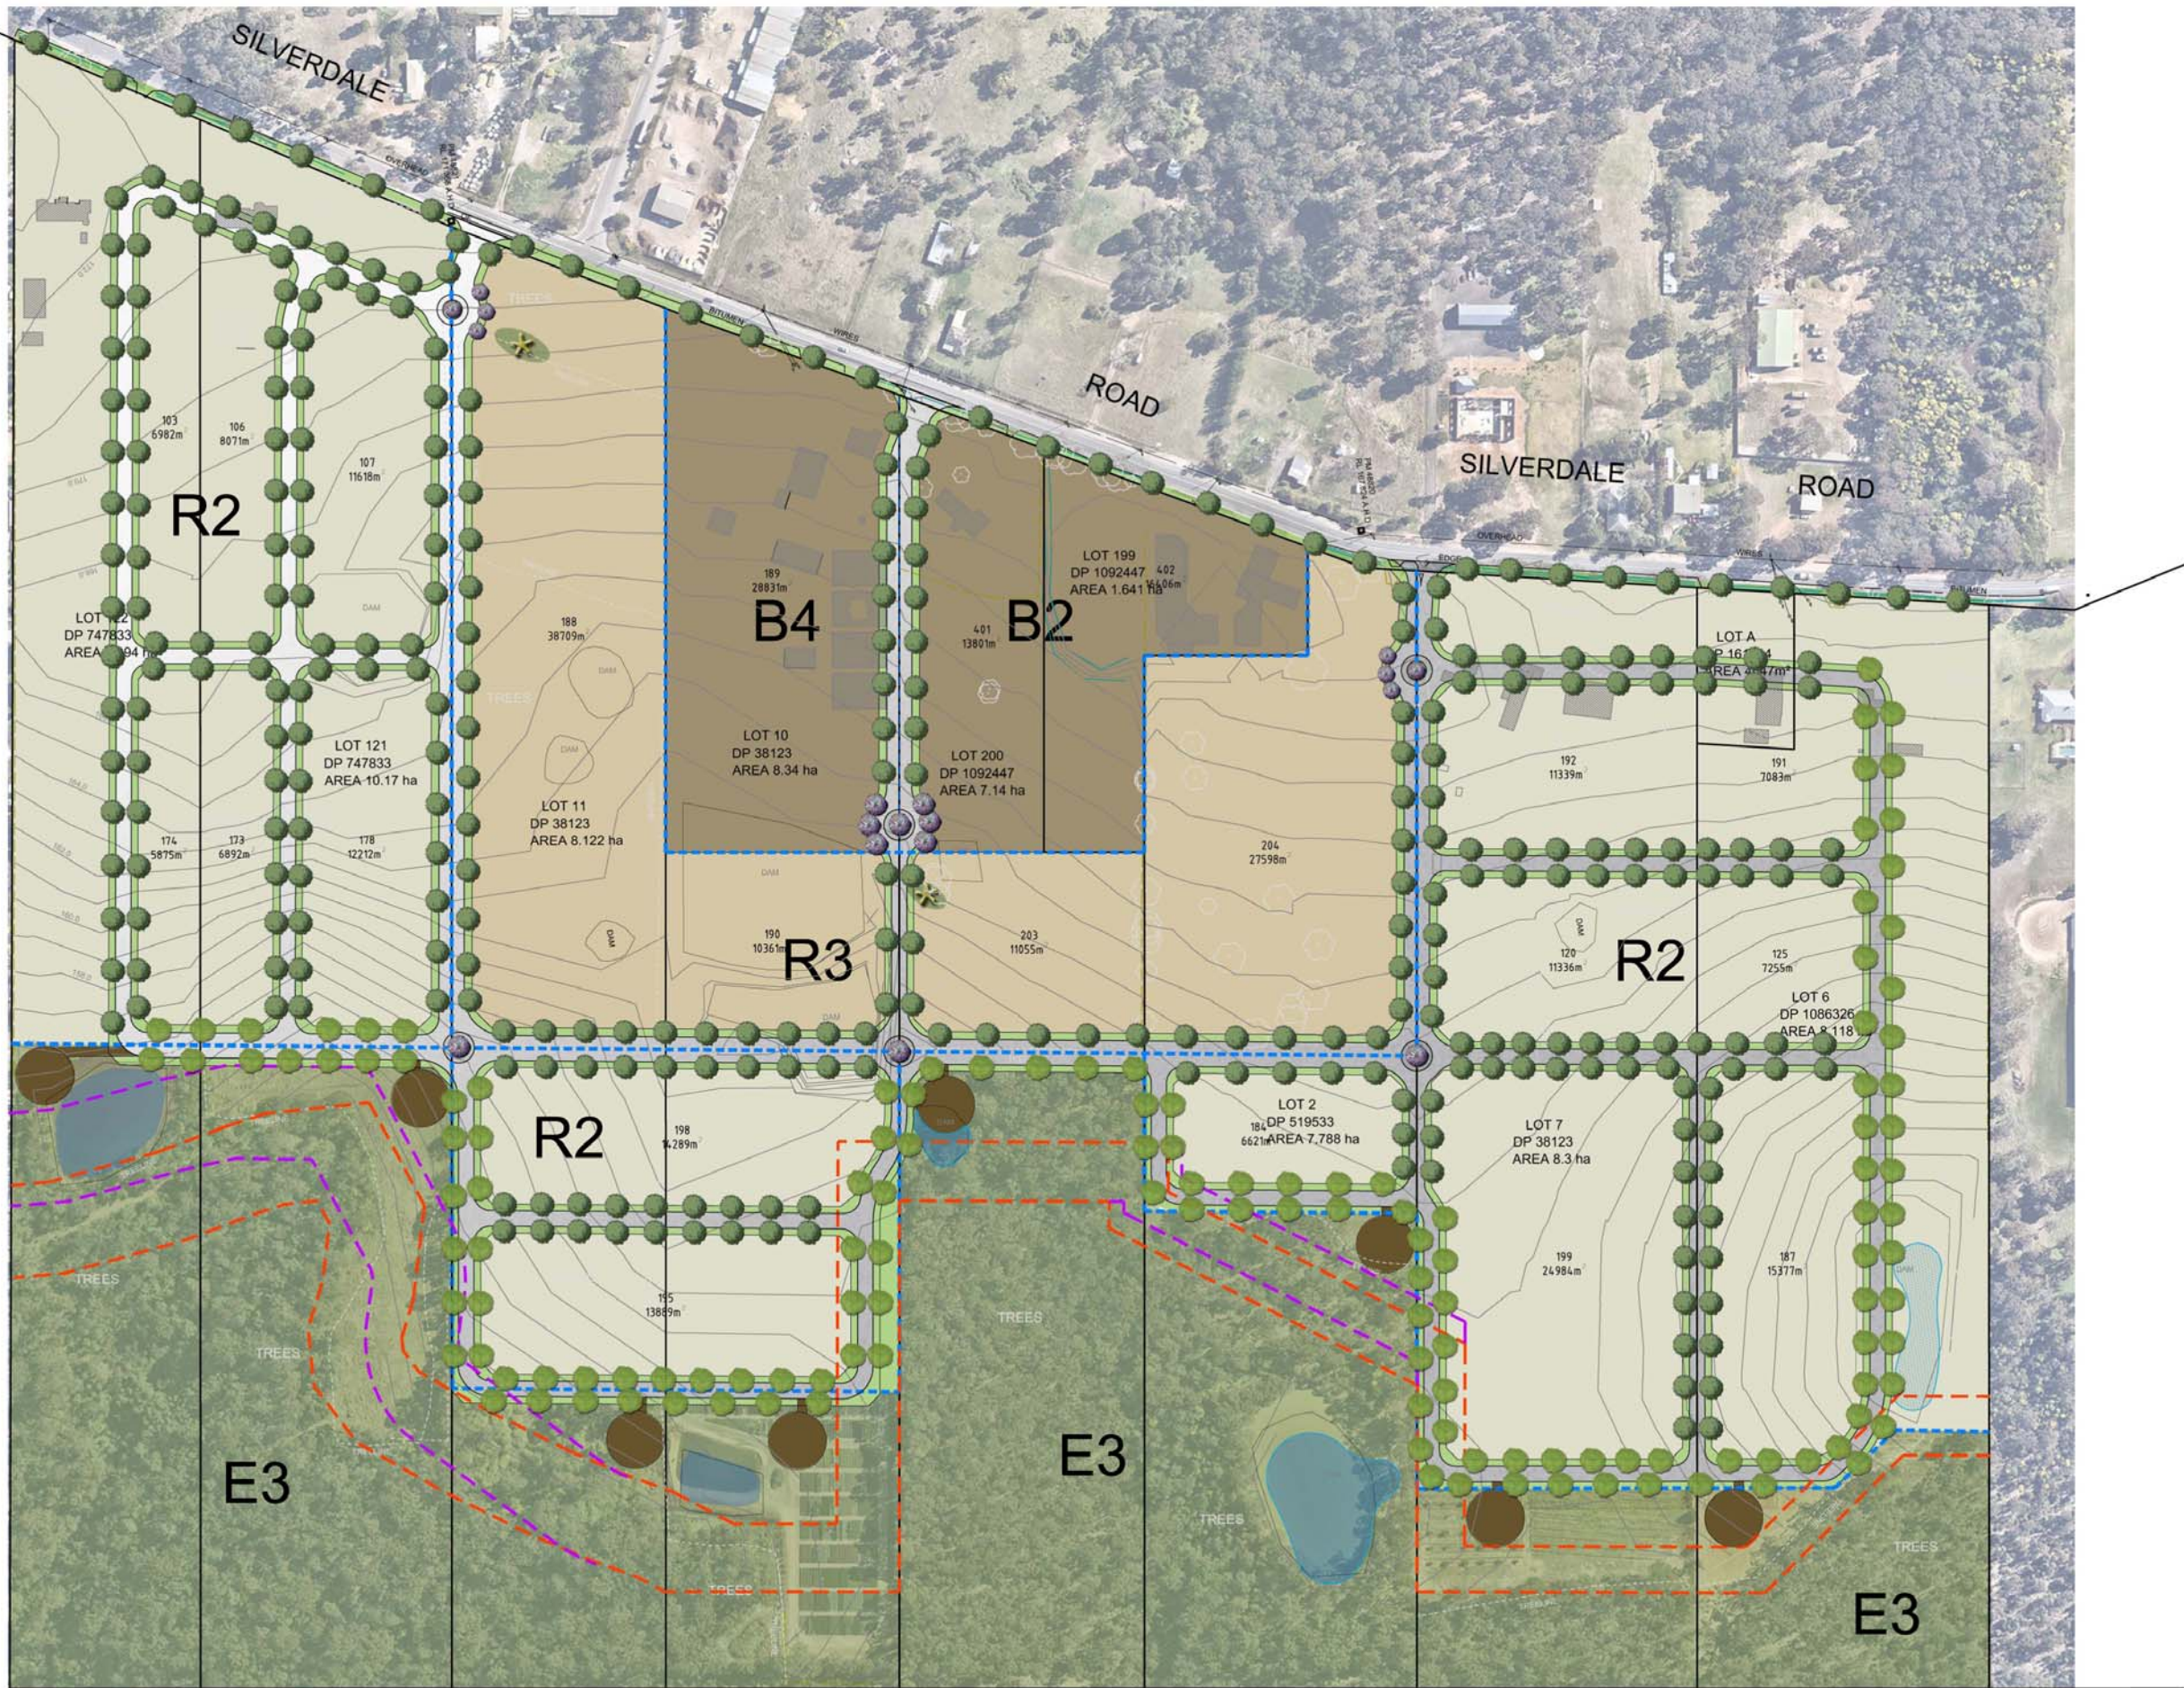

planning engineering landscape design management

HEAD OFFICE
24 Thomas Street
Wollongong NSW 2520
T 61 2 4227 4227
F 61 2 4227 4133
E info@siteplus.com.au

CAMDEN
17 View St
PO Box 615
Camden NSW 2570
T 61 2 4655 5877
F 61 2 4655 5024
E camden@siteplus.com.au

Copyright of siteplus. Figured dimensions take precedence over scaled dimensions. Plant numbers shown on planting plan take precedence over plant schedule. Locate services prior to commencement of works. Refer any discrepancies between plans to designers for determination prior to construction.

A	27.01.17	client information	VM	KM	VM
issue	issue date	issue description	des	dwn	app
scale	project	dwg title			
AS SHOWN	NORTH SILVERDALE PLANNING PROPOSAL	OVERALL LAYOUT			
AT A1	SILVERDALE ROAD, SILVERDALE				
date	client	dwg no.			
14.03.2016	NORTH SILVERDALE LANDOWNER GROUP	P01/05			
		project no.			
		16148			

