


XREF's: X-BE02-Design: X-Masterplan_LotLayout_P2; X-BE03-Erosion&Seed Control: XR-600340-15-23-CI-BDY; X-BE03-Design: X-RichmondRoad Stages3A; X-GRP-A1-SHT: XR-600340-15-23-CI-DESIGN; Aerial-Stage1: X-Survey; X-Contours-Existing-2000; X-Sewer Alignment: 160419 Drainage Plan: XR-600340-P3-CI-DESIGN
CAD FILE: \\cardno.com\global\AUNSW\Director\Structure\Urban\6000 - 6099\600340 - Marsden Parks\Drawings\11. Build\00 Masterplan\Sketches\600340-SK555(1).dwg

DATE PLOTTED: 19 September 2016 5:27 PM BY: KANE WILCOX



PRECINCT 3 RE-ZONING PLAN LOCAL PARK –
NET ZONING CHANGE (SHOWN COLOURED)

SCALE 1:2000

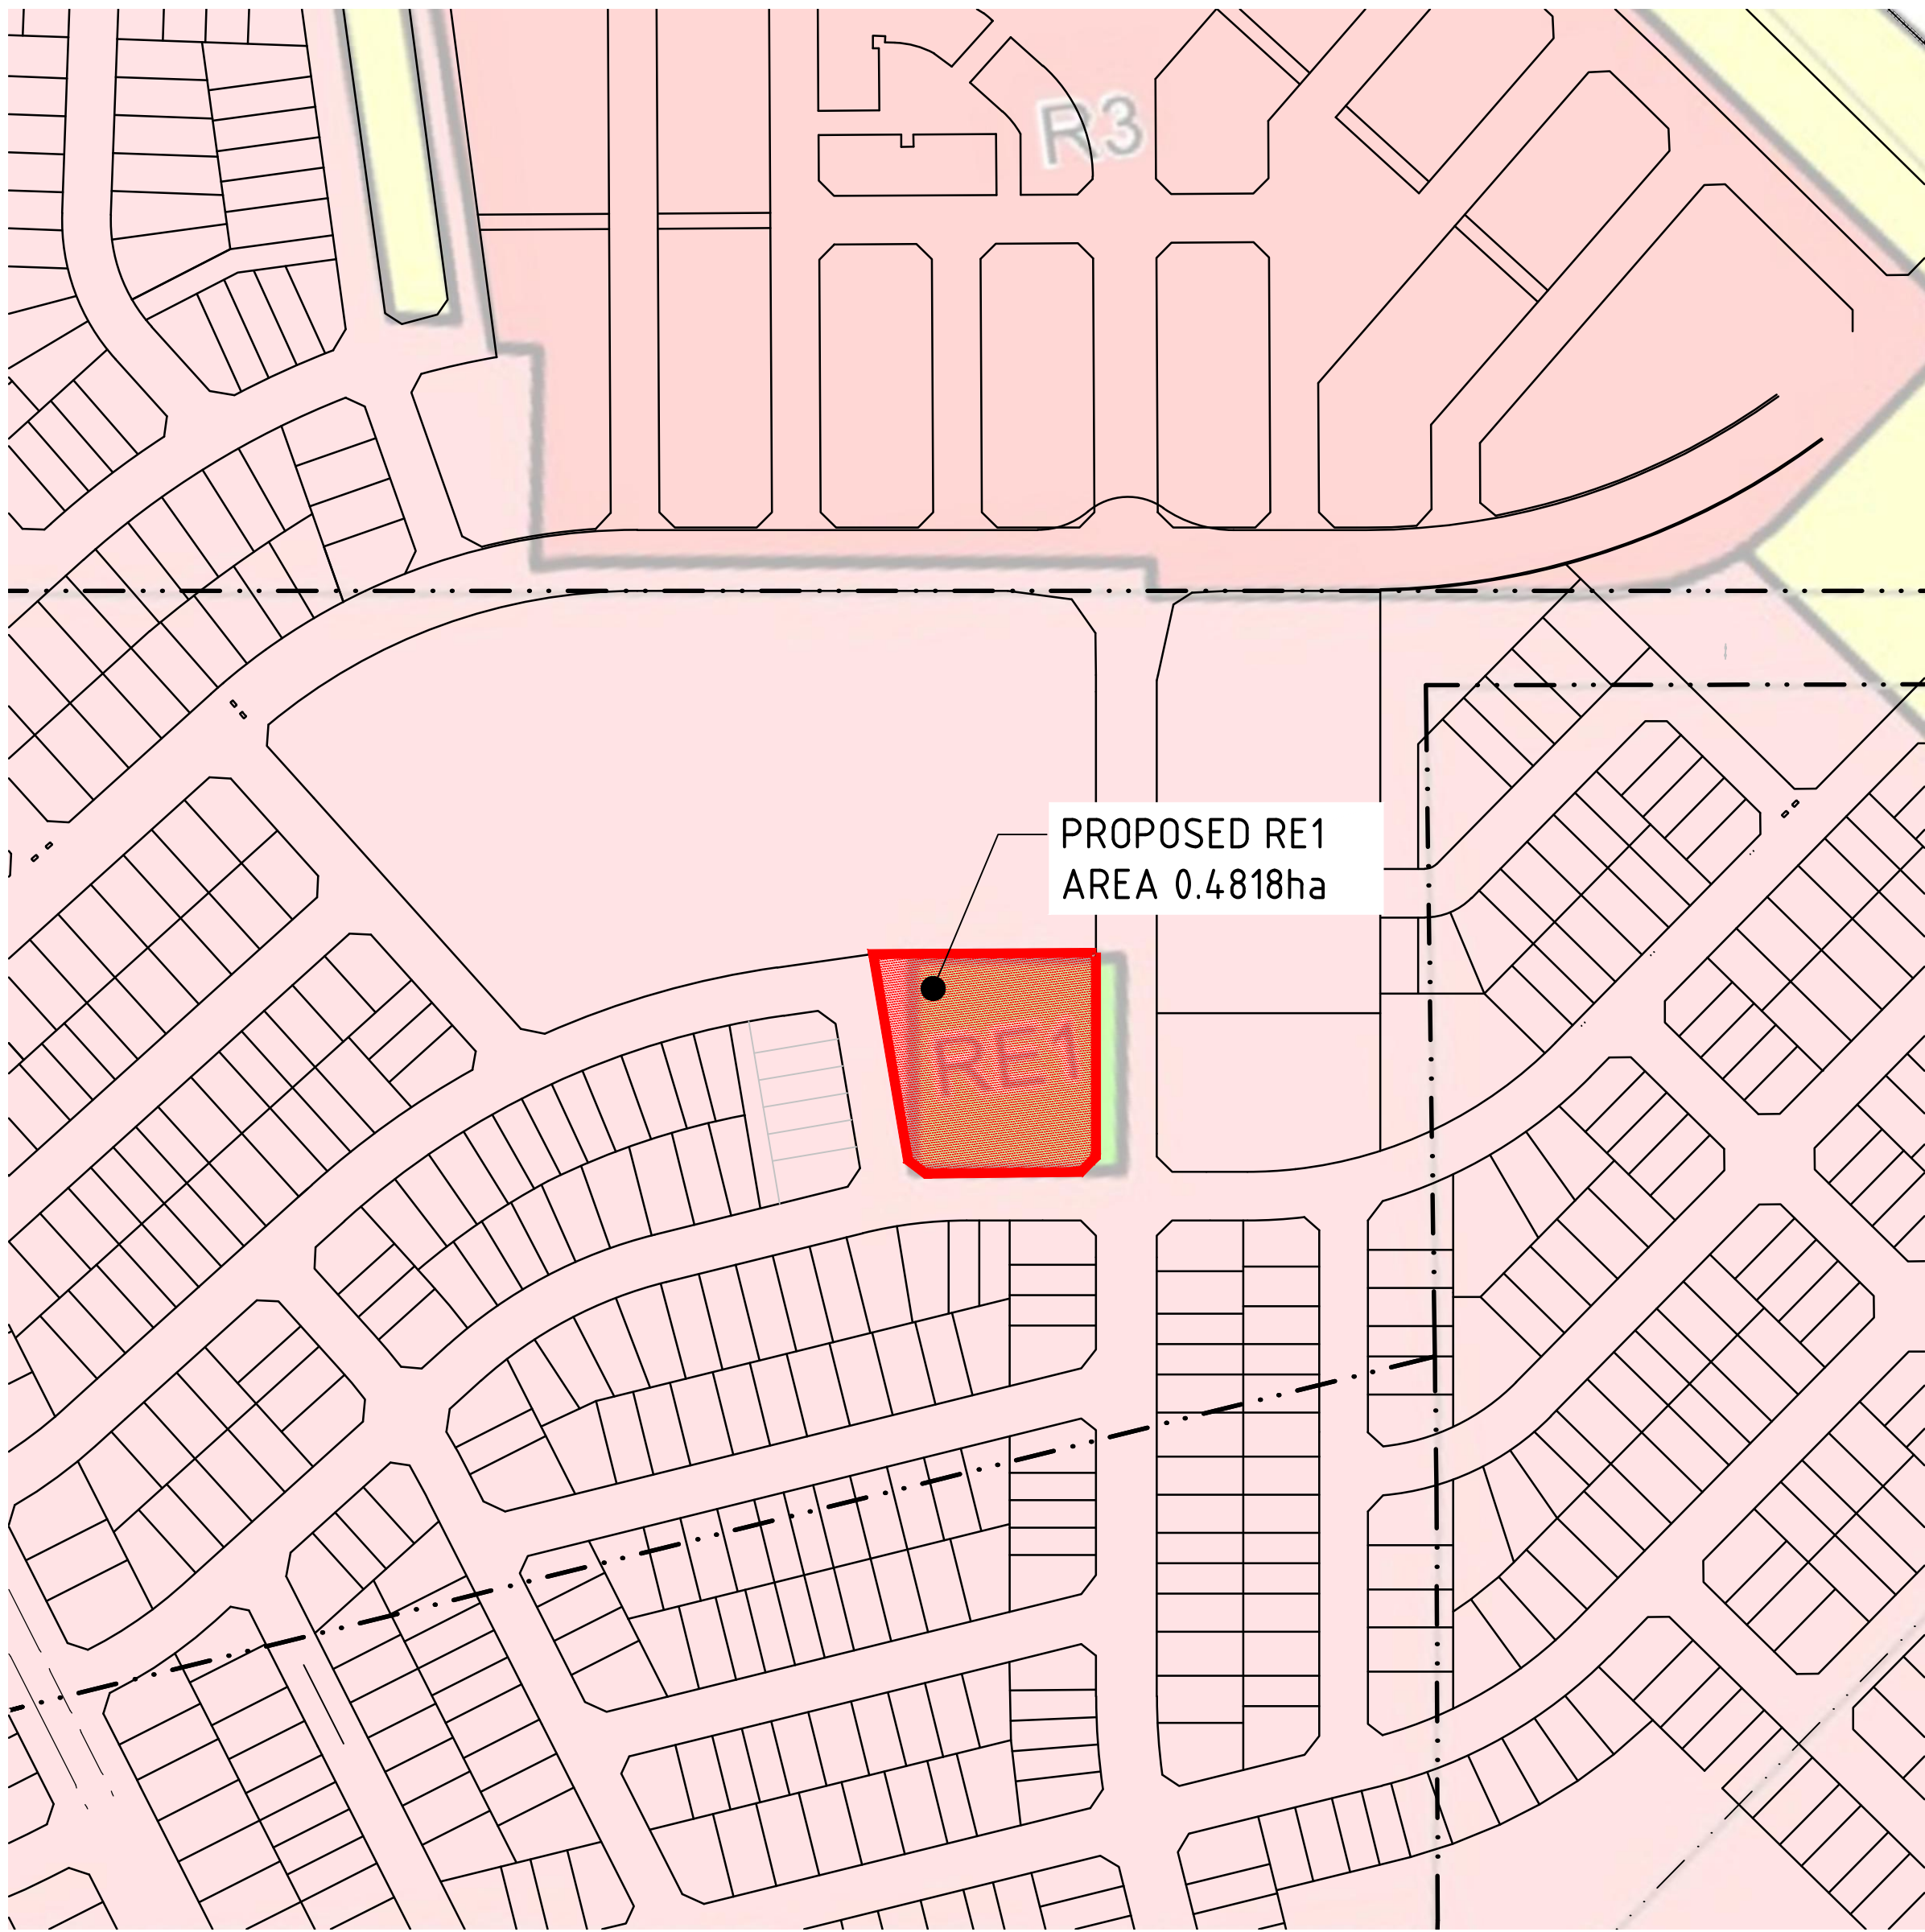


PRECINCT 3 RE-ZONING PLAN
LOCAL PARK- CURRENT DESIGN

SCALE 1:2000

Zoning	Existing Zoning Area (ha)	Proposed Zoning Area (ha)		Net Zoning Change (ha)	Comments
Local Park (RE1)	0.4764	0.4818	Green + Unchanged RE1 Area	0.0054	Minor variance due to road amendment to improve lot efficiency
Residential (R2)	0.6492	0.6492	Pink	0.0000	
Total Area	1.1256	1.1310		0.0054	

LEGEND

- R2 LOW DENSITY RESIDENTIAL
- RE1 PUBLIC RECREATION

 

Rev	Date	Description	Drawn	Appr.
1	19/09/2016	ISSUED FOR DISCUSSION	JBP	MJR



© Cardno Limited All Rights Reserved.
This document is produced by Cardno Limited solely for the benefit of and use by the client in accordance with the terms of the retainer. Cardno Limited does not and shall not assume any responsibility or liability whatsoever to any third party arising out of any use or reliance by third party on the content of this document.



Drawn	JBP	Date	19/09/2016
Checked	KRW	Date	19/09/2016
Designed		Date	
Verified		Date	
Approved	MJR	Date	19/09/2016

Client: STOCKLAND

ELARA
STOCKLAND SITE

PRECINCT 3 RE-ZONING PLAN
SHEET 02

Status: PRELIMINARY

Date	19/09/2016	Datum	AHD	Scale	1:2000	Size	A1
Drawing Number	600340-SK555						Revision
							1

0 10 20 30 40 50 60 70 80 90 100 110 120 130 140 150mm ON A1 ORIGINAL