


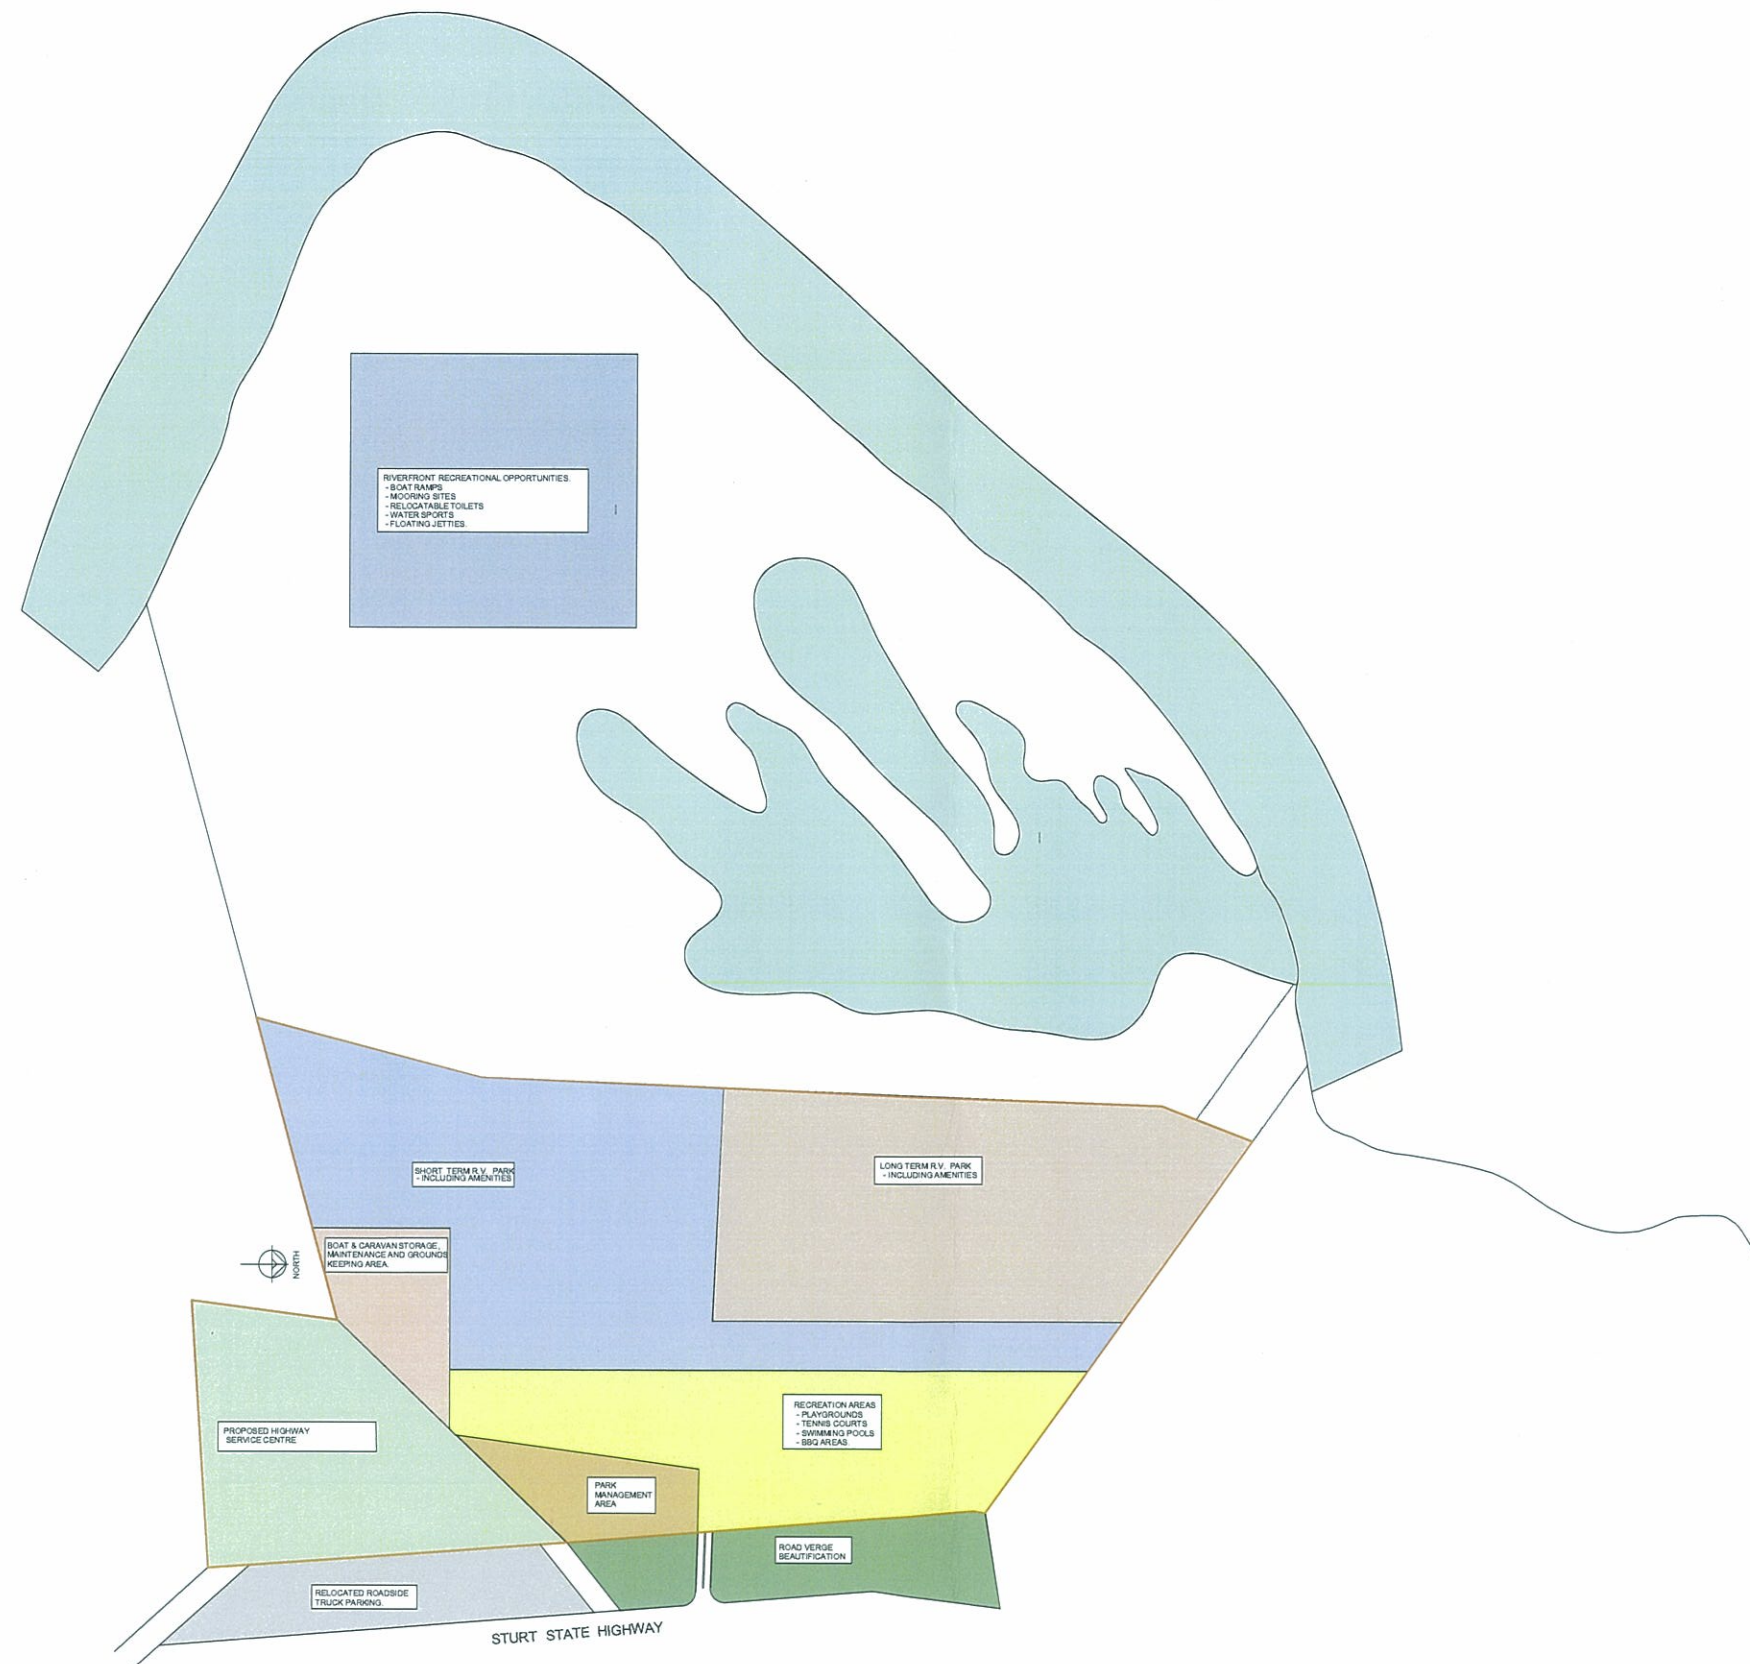

THIS DRAWING AND DESIGN IS SUBJECT TO COPYRIGHT AND MAY NOT BE REPRODUCED WITHOUT PRIOR WRITTEN CONSENT.
ALL BUILDING WORK IS TO COMPLY WITH THE CURRENT BUILDING CODE OF AUSTRALIA AND LOCAL BUILDING AUTHORITY.
DO NOT SCALE FROM DRAWINGS. ALL DIMENSIONS ARE IN MILLIMETRES UNLESS NOTED.
ALL WORKS ARE TO BE CARRIED OUT IN A TRADESMAN-LIKE MANNER.
BUILDER TO VERIFY ALL SITE DIMENSIONS PRIOR TO COMMENCEMENT OF ANY WORKS.
IT IS THE BUILDER'S RESPONSIBILITY TO NOTIFY GSD ARCHITECTS OF ANY DISCREPANCIES WHICH MAY HINDER CONSTRUCTION.
PLANS SHALL BE READ IN CONJUNCTION WITH THE PROJECT SPECIFICATION AND/OR ATTACHED DOCUMENTATION.
ALL GLAZING IS TO COMPLY WITH AS 1288-2006.

REV.	DATE	REV. DETAILS

AREAS

Melbourne Adelaide Bendigo Mildura Papua New Guinea

GSD

ARCHITECTS

Member

Australian Institute of Architects

from conception to completion

phone: 1300 139 879

email: reception@gsd.com.au

web: www.gsd.com.au

CLIENT

Keltren P/L

PROJECT

Proposed Highway service centre and RV park

Sturt Highway

Trentham Cliffs nsw

DRAWING

SITE PLAN

0 1 2 3 4

SCALE

1:2500

CHECKED

Geoff

SCHEMATIC

PROJECT No.

15-094

DRG. No.

01

REVISION

ORIGINAL SHEET SIZE

A1

PRINT DATE

28/07/2015