




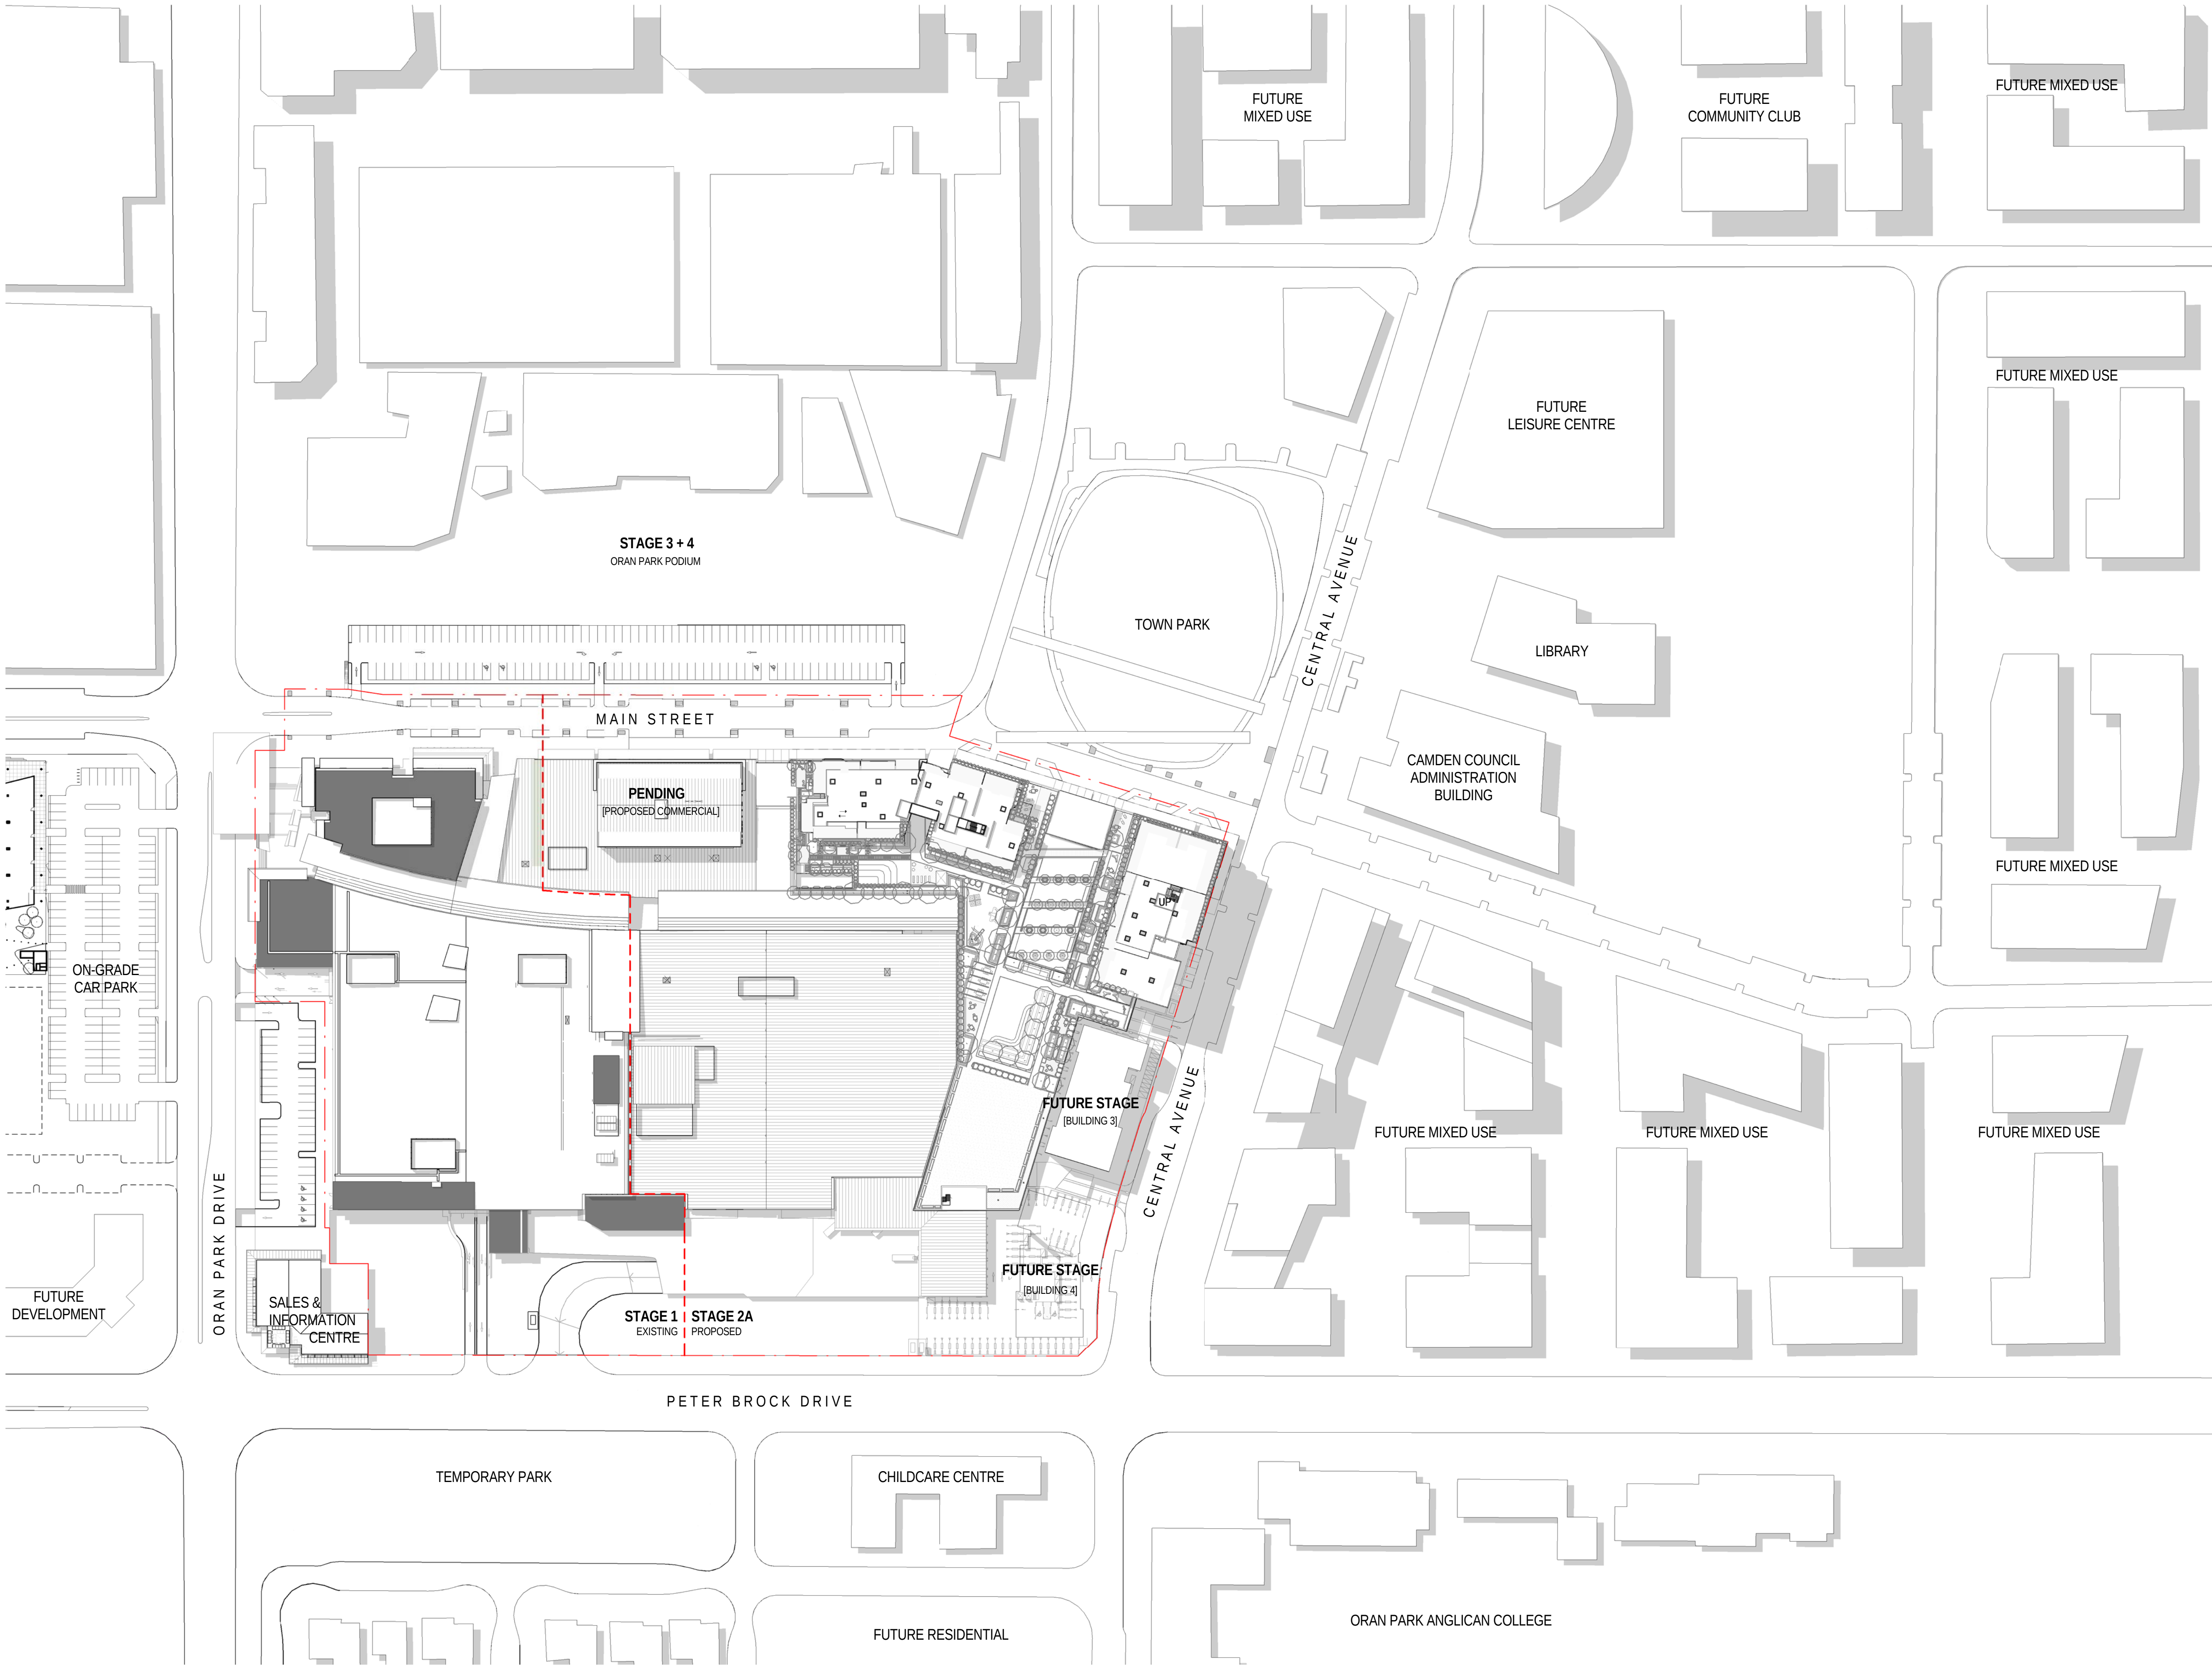

[Status] PRELIMINARY		
[Nom. Architect] Peter St Clair /7325		
[File] 20170013-AB-DA01.rvt		
[Print Date] 28/09/2018 2:10:17 PM		
History		
[Rev#]	[Description]	[Date]
A	FOR INFORMATION	24.11.2017
B	FOR INFORMATION	02.03.2018
C	FOR INFORMATION	07.06.2018
D	FOR INFORMATION	15.06.2018
E	FOR PRE DA	02.08.2018
F	FOR DA	10.09.2018
G	FOR DA	28.09.2018

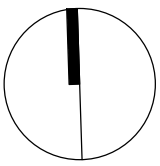

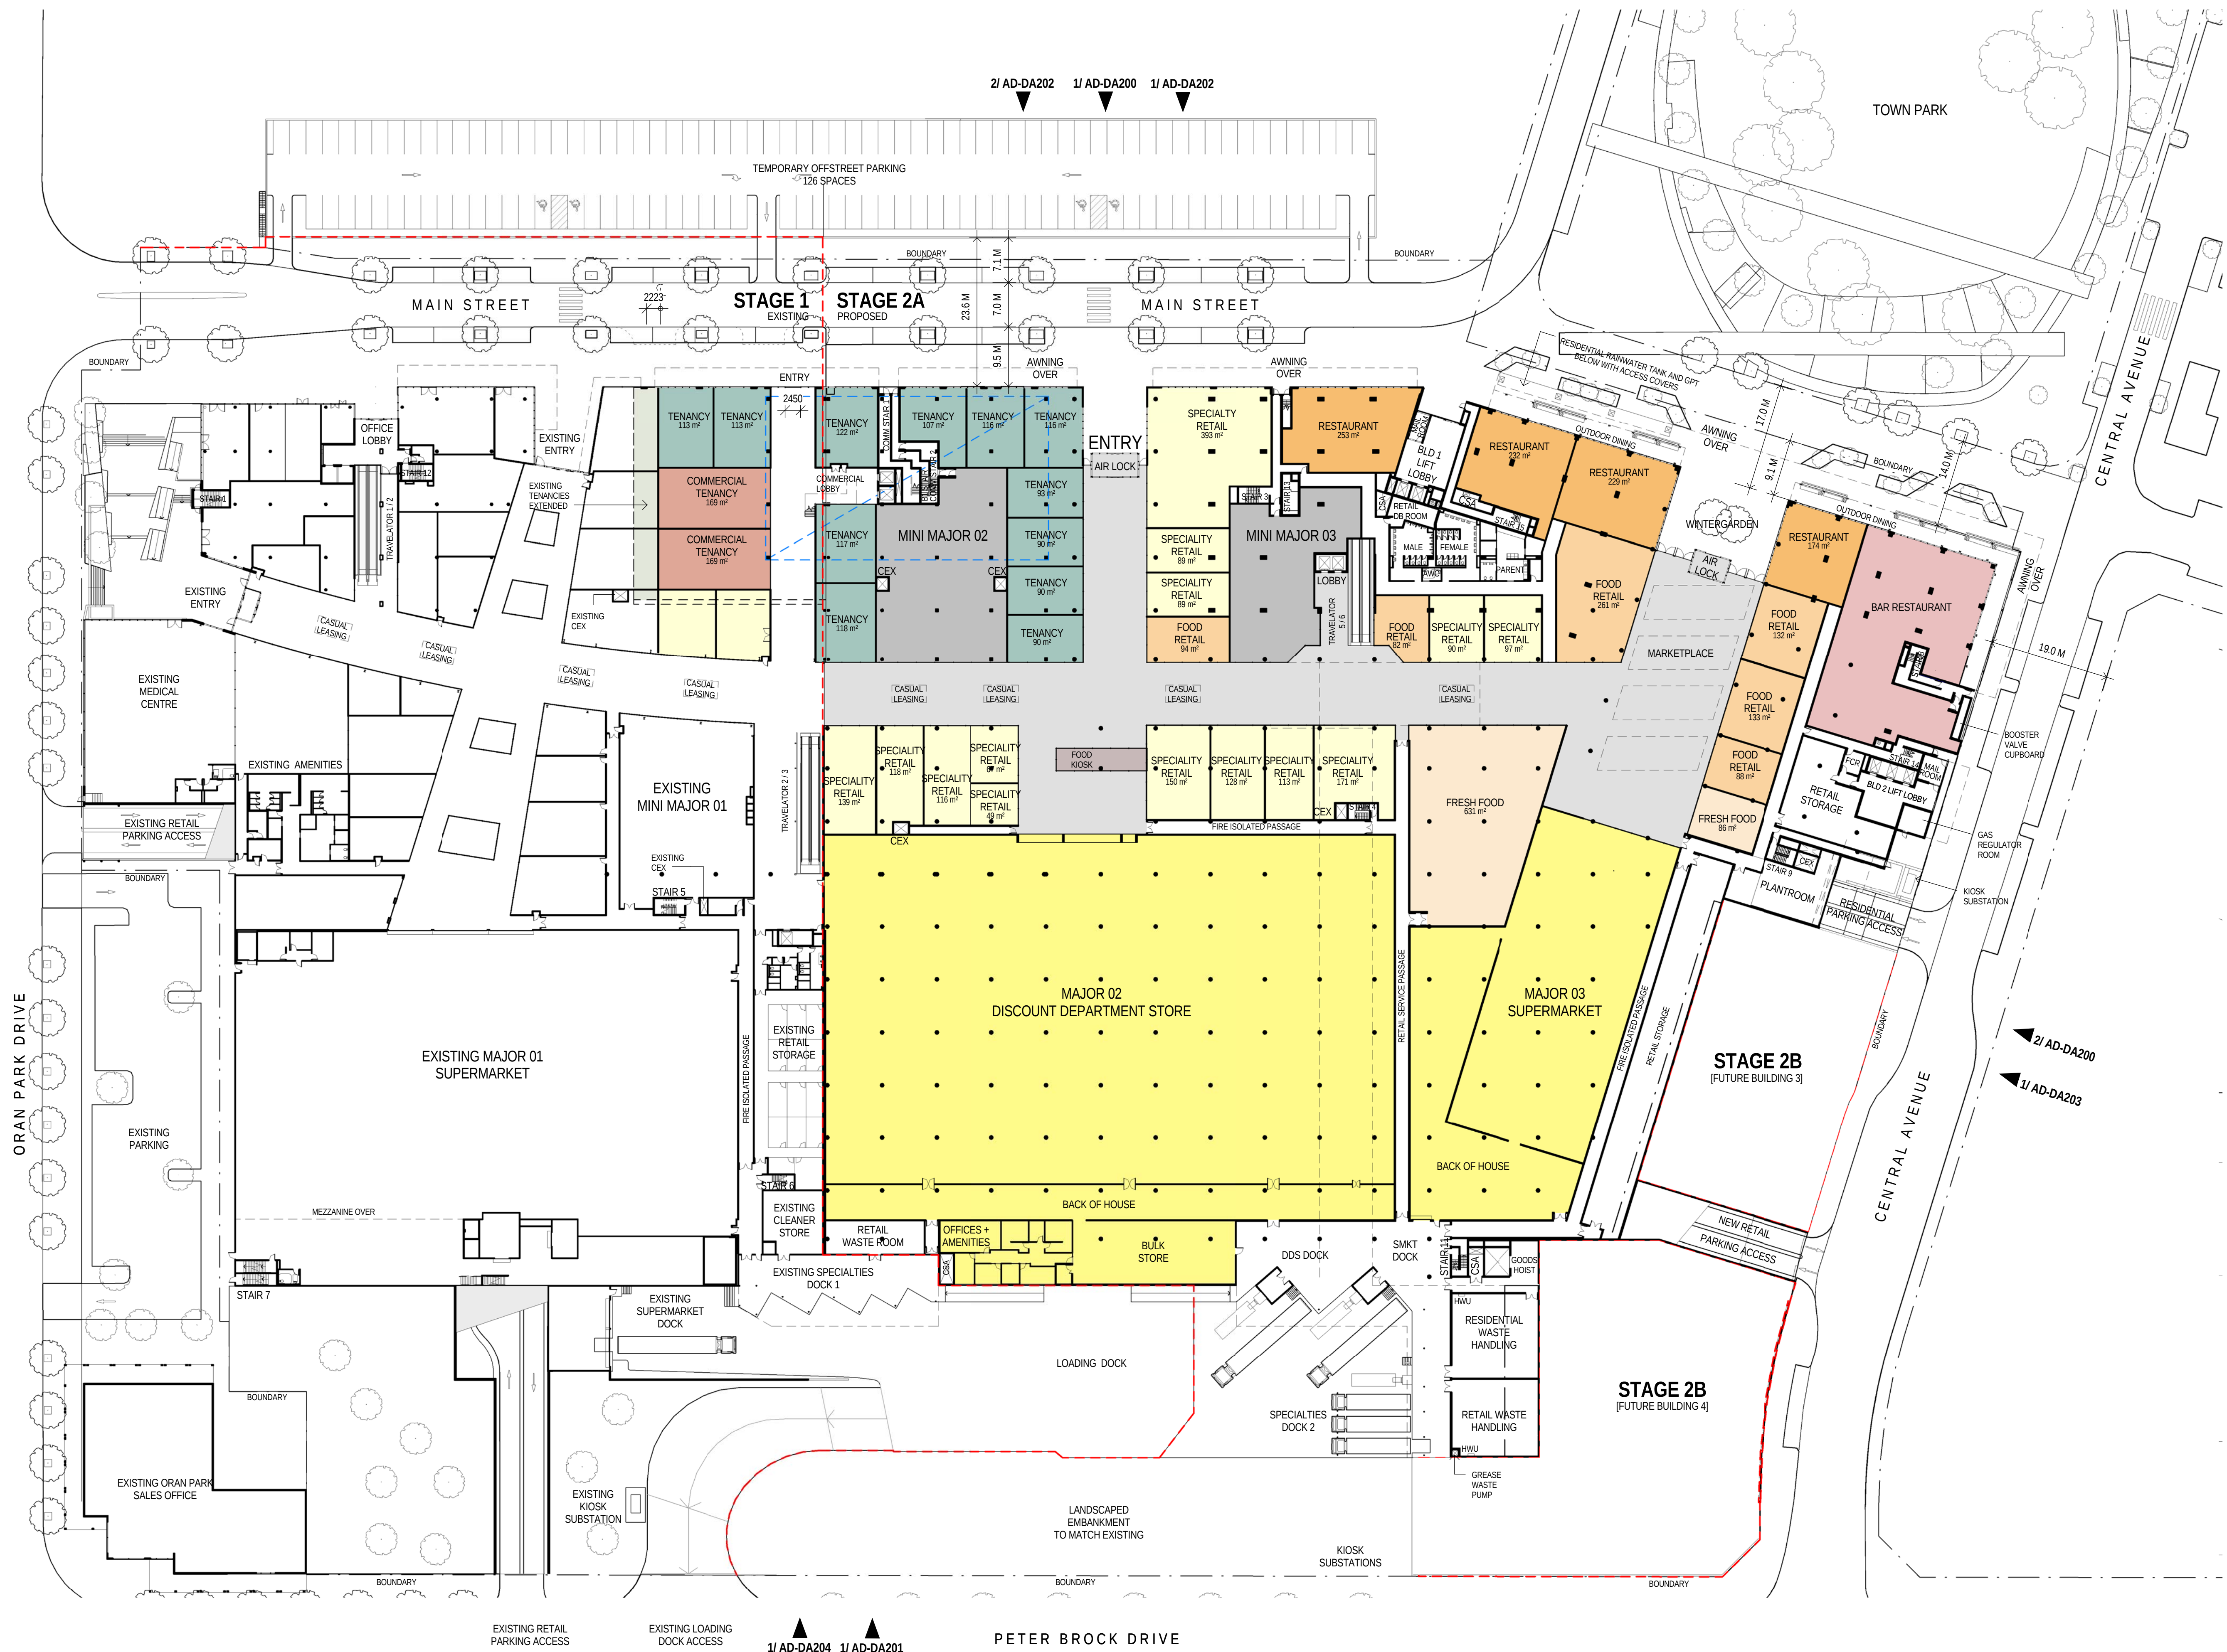

[Status] PRELIMINARY


[Nom. Architect] Peter St Clair /7325

[File] 20170013-AB-DA01.rvt



[Print Date] 28/09/2018 2:04:23 PM


History

[Rev#]	[Description]	[Date]
A	FOR INFORMATION	03.10.2017
B	FOR INFORMATION	27.10.2017
C	FOR INFORMATION	24.11.2017
D	FOR INFORMATION	02.03.2018
E	FOR INFORMATION	07.06.2018
F	FOR INFORMATION	15.06.2018
G	FOR INFORMATION	09.07.2018
H	FOR INFORMATION	19.07.2018
J	FOR PRE DA	02.08.2018
K	FOR COUNCIL INFORMATION	04.09.2018
L	FOR DA	10.09.2018
M	FOR DA	28.09.2018

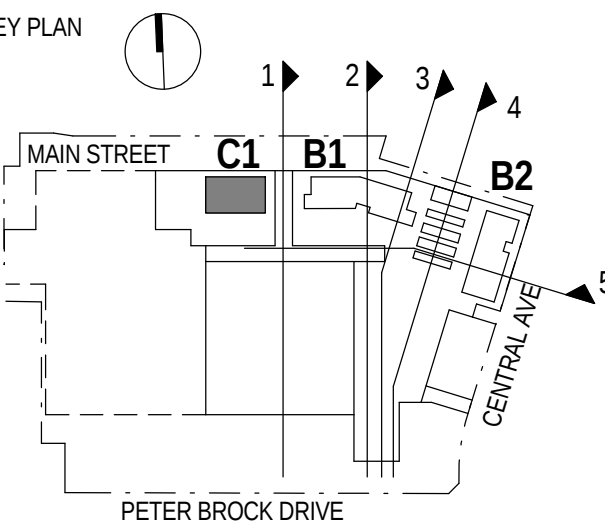

History		
[Rev#]	[Description]	[Date]
A	FOR INFORMATION	27.10.2017
B	FOR INFORMATION	24.11.2017
C	FOR INFORMATION	02.03.2018
D	FOR INFORMATION	07.06.2018
E	FOR PRE DA	02.08.2018
F	FOR COUNCIL INFORMATION	04.09.2018
G	FOR DA	10.09.2018
H	FOR DA	28.09.2018

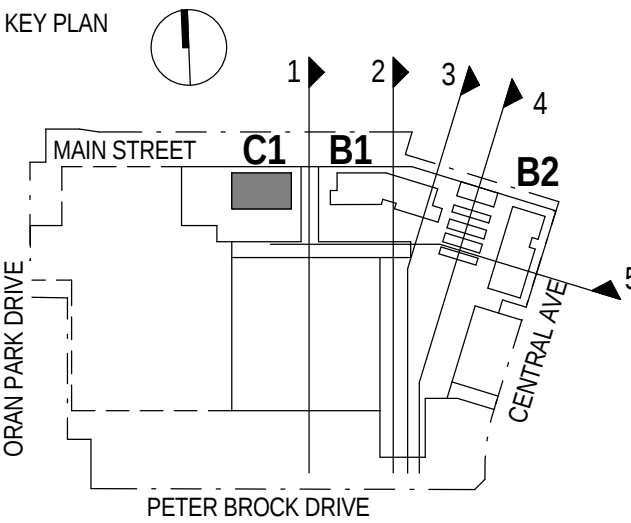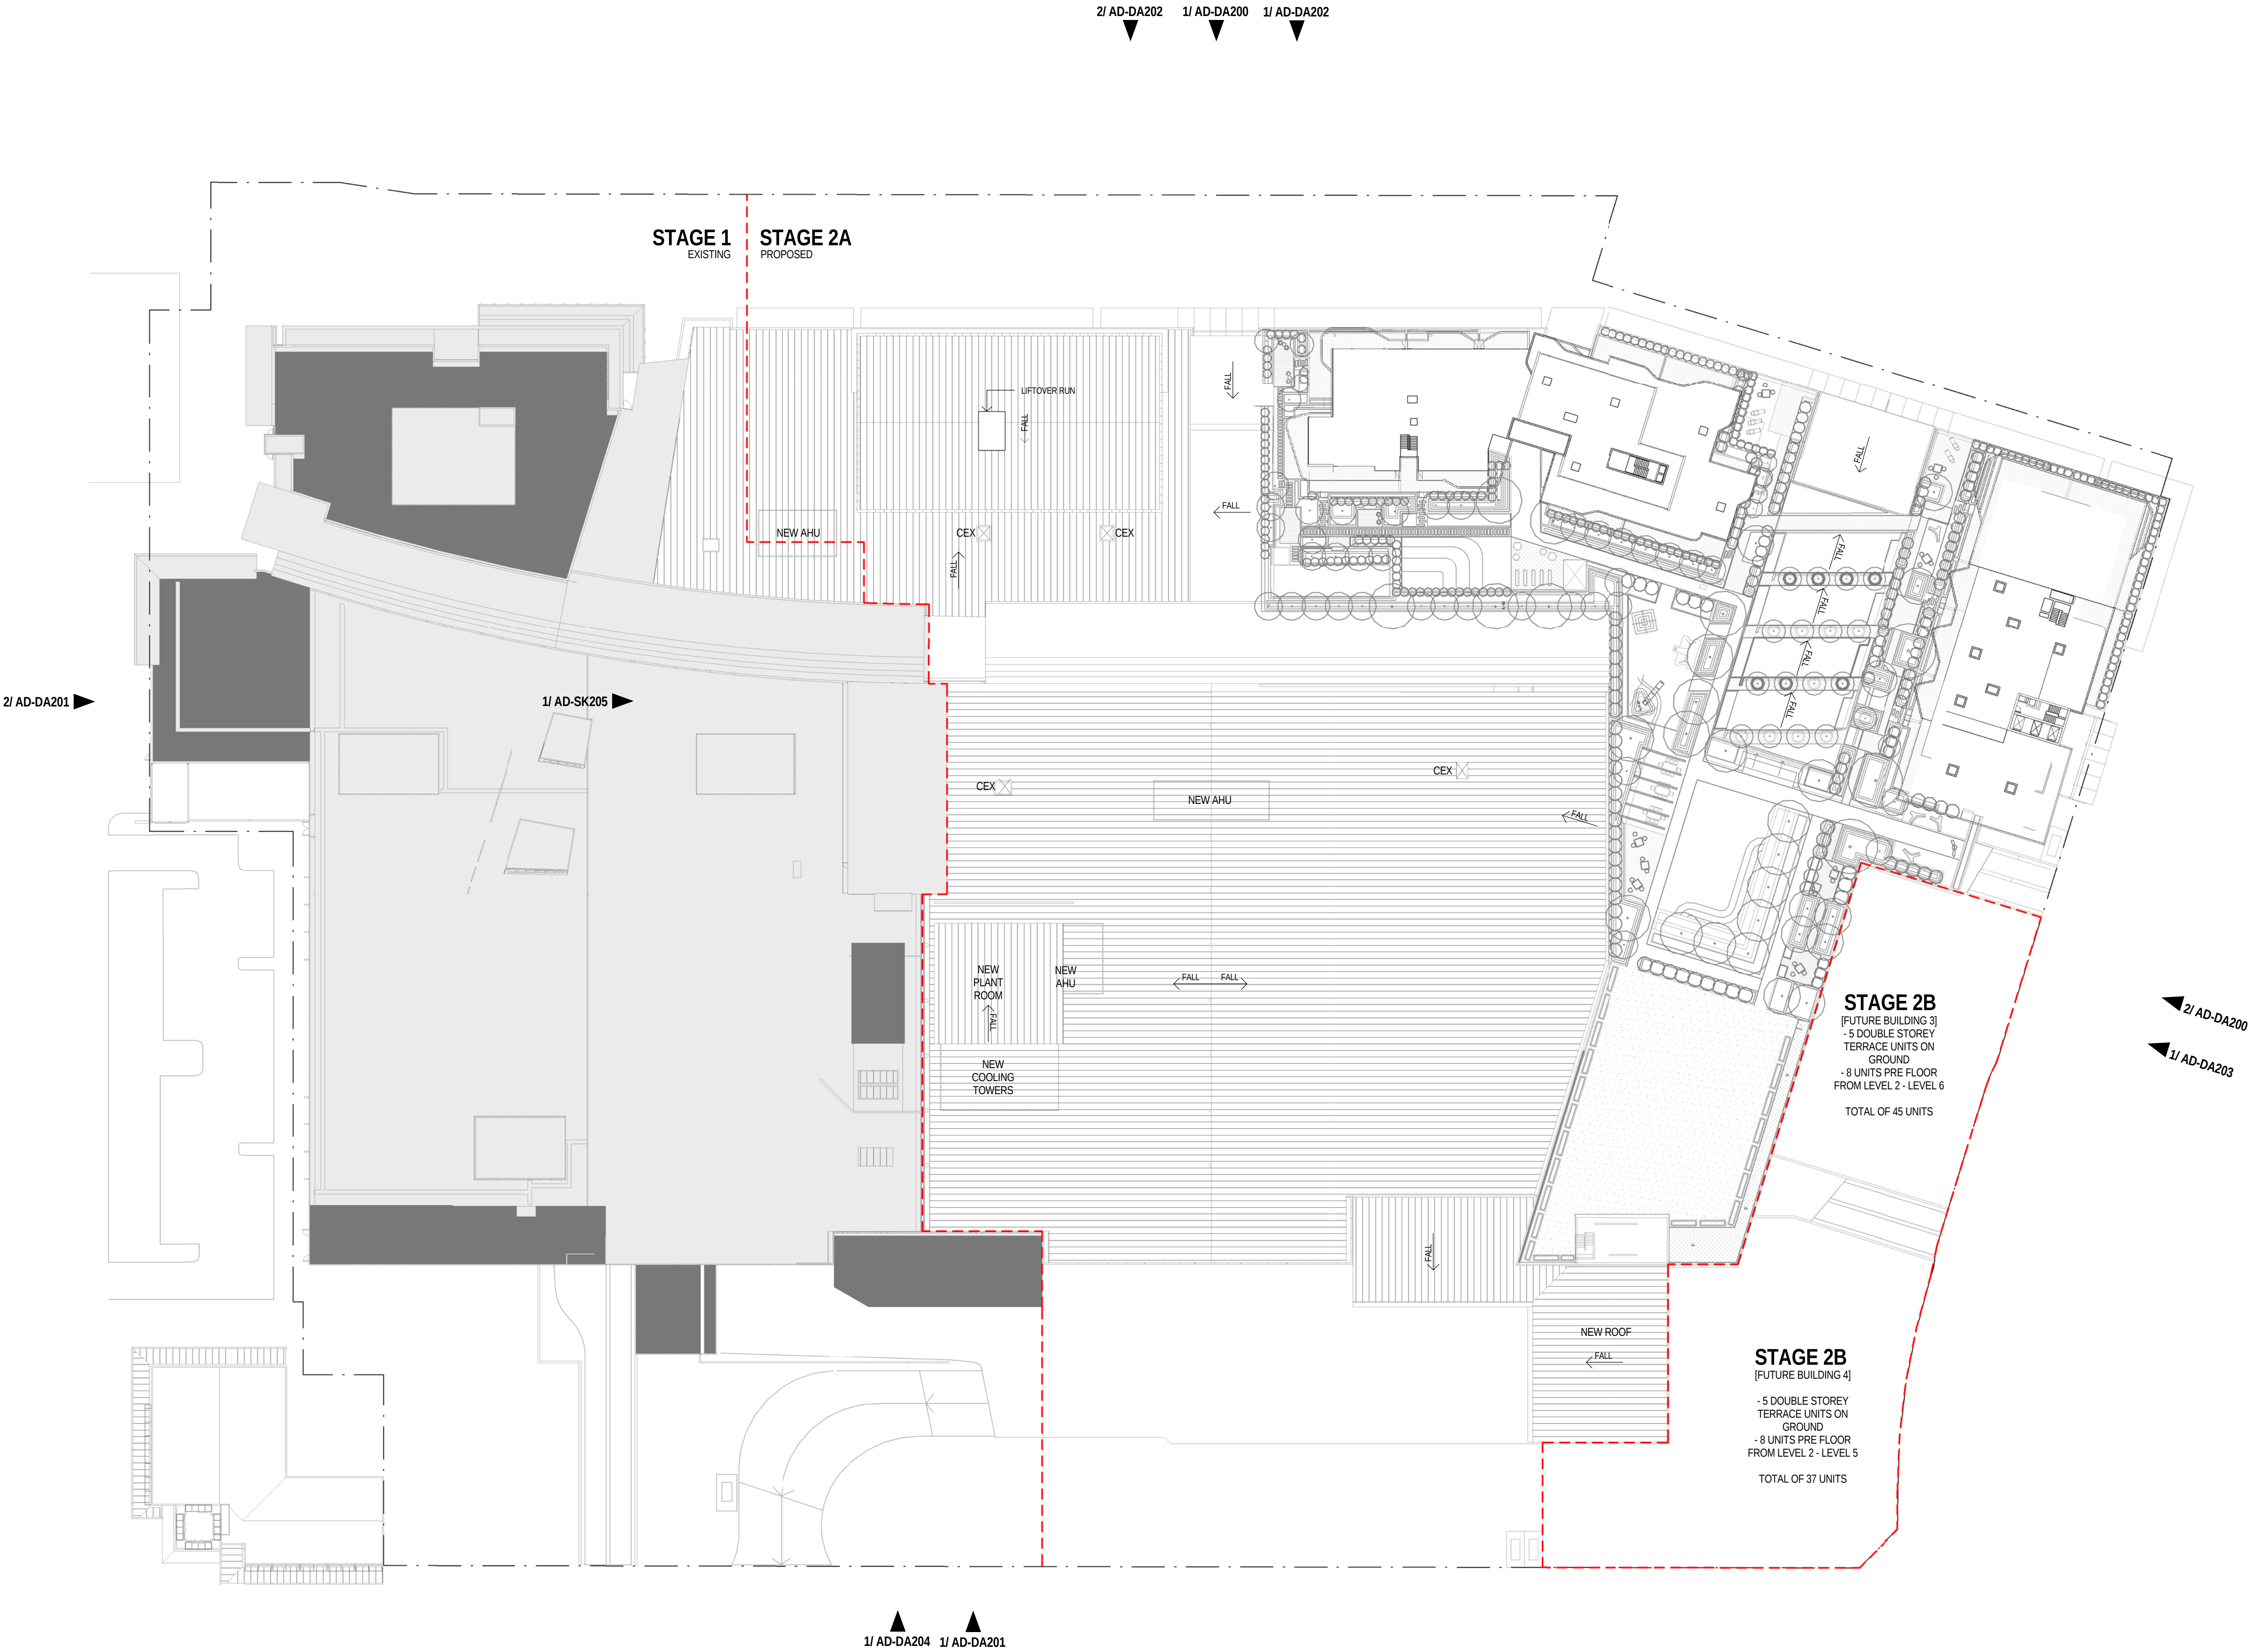

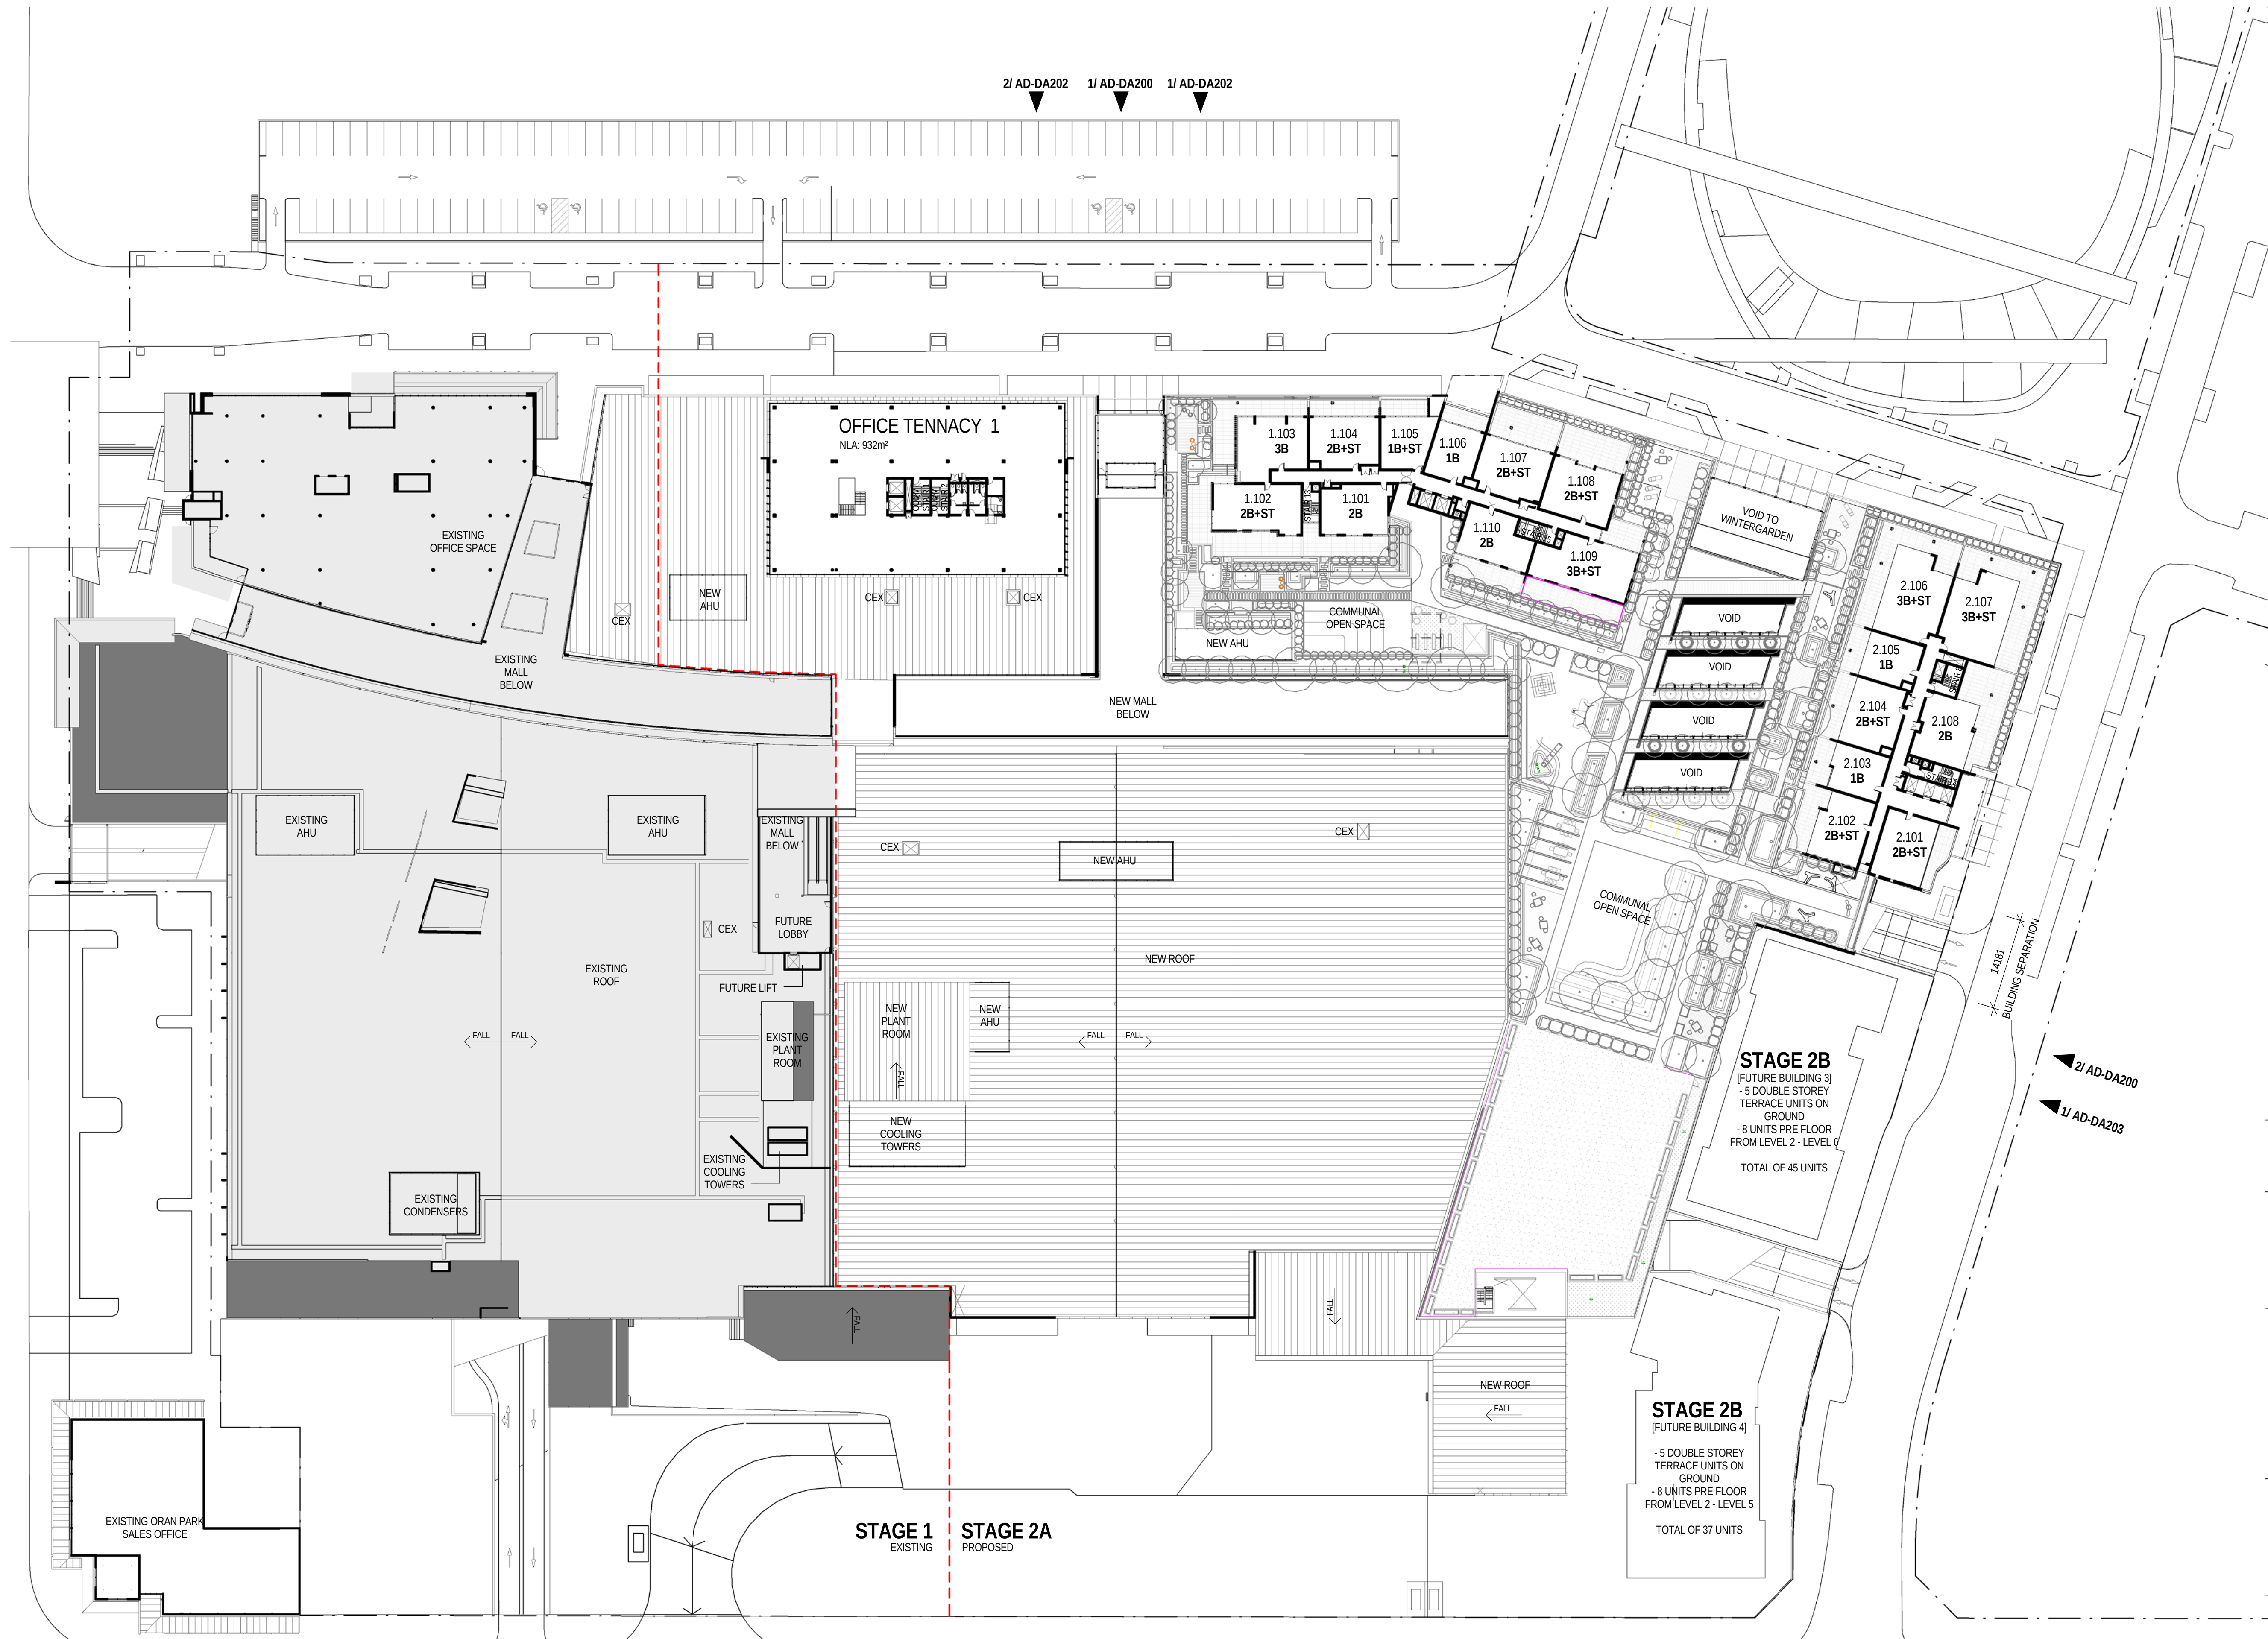

[Status] PRELIMINARY


[Nom. Architect] Peter St Clair /7325


[File] 20170013-AB-DA01.rvt

[Print Date] 28/09/2018 2:02:29 PM

History

[Rev#]	[Description]	[Date]
A	FOR INFORMATION	03.10.2017
B	FOR INFORMATION	27.10.2017
C	FOR INFORMATION	24.11.2017
D	FOR INFORMATION	02.03.2018
E	FOR INFORMATION	07.06.2018
F	FOR INFORMATION	15.06.2018
G	FOR INFORMATION	19.07.2018
H	FOR PRE DA	02.08.2018
J	FOR COUNCIL INFORMATION	04.09.2018
K	FOR DA	10.09.2018
L	FOR DA	28.09.2018

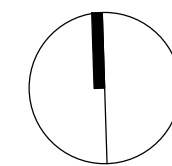

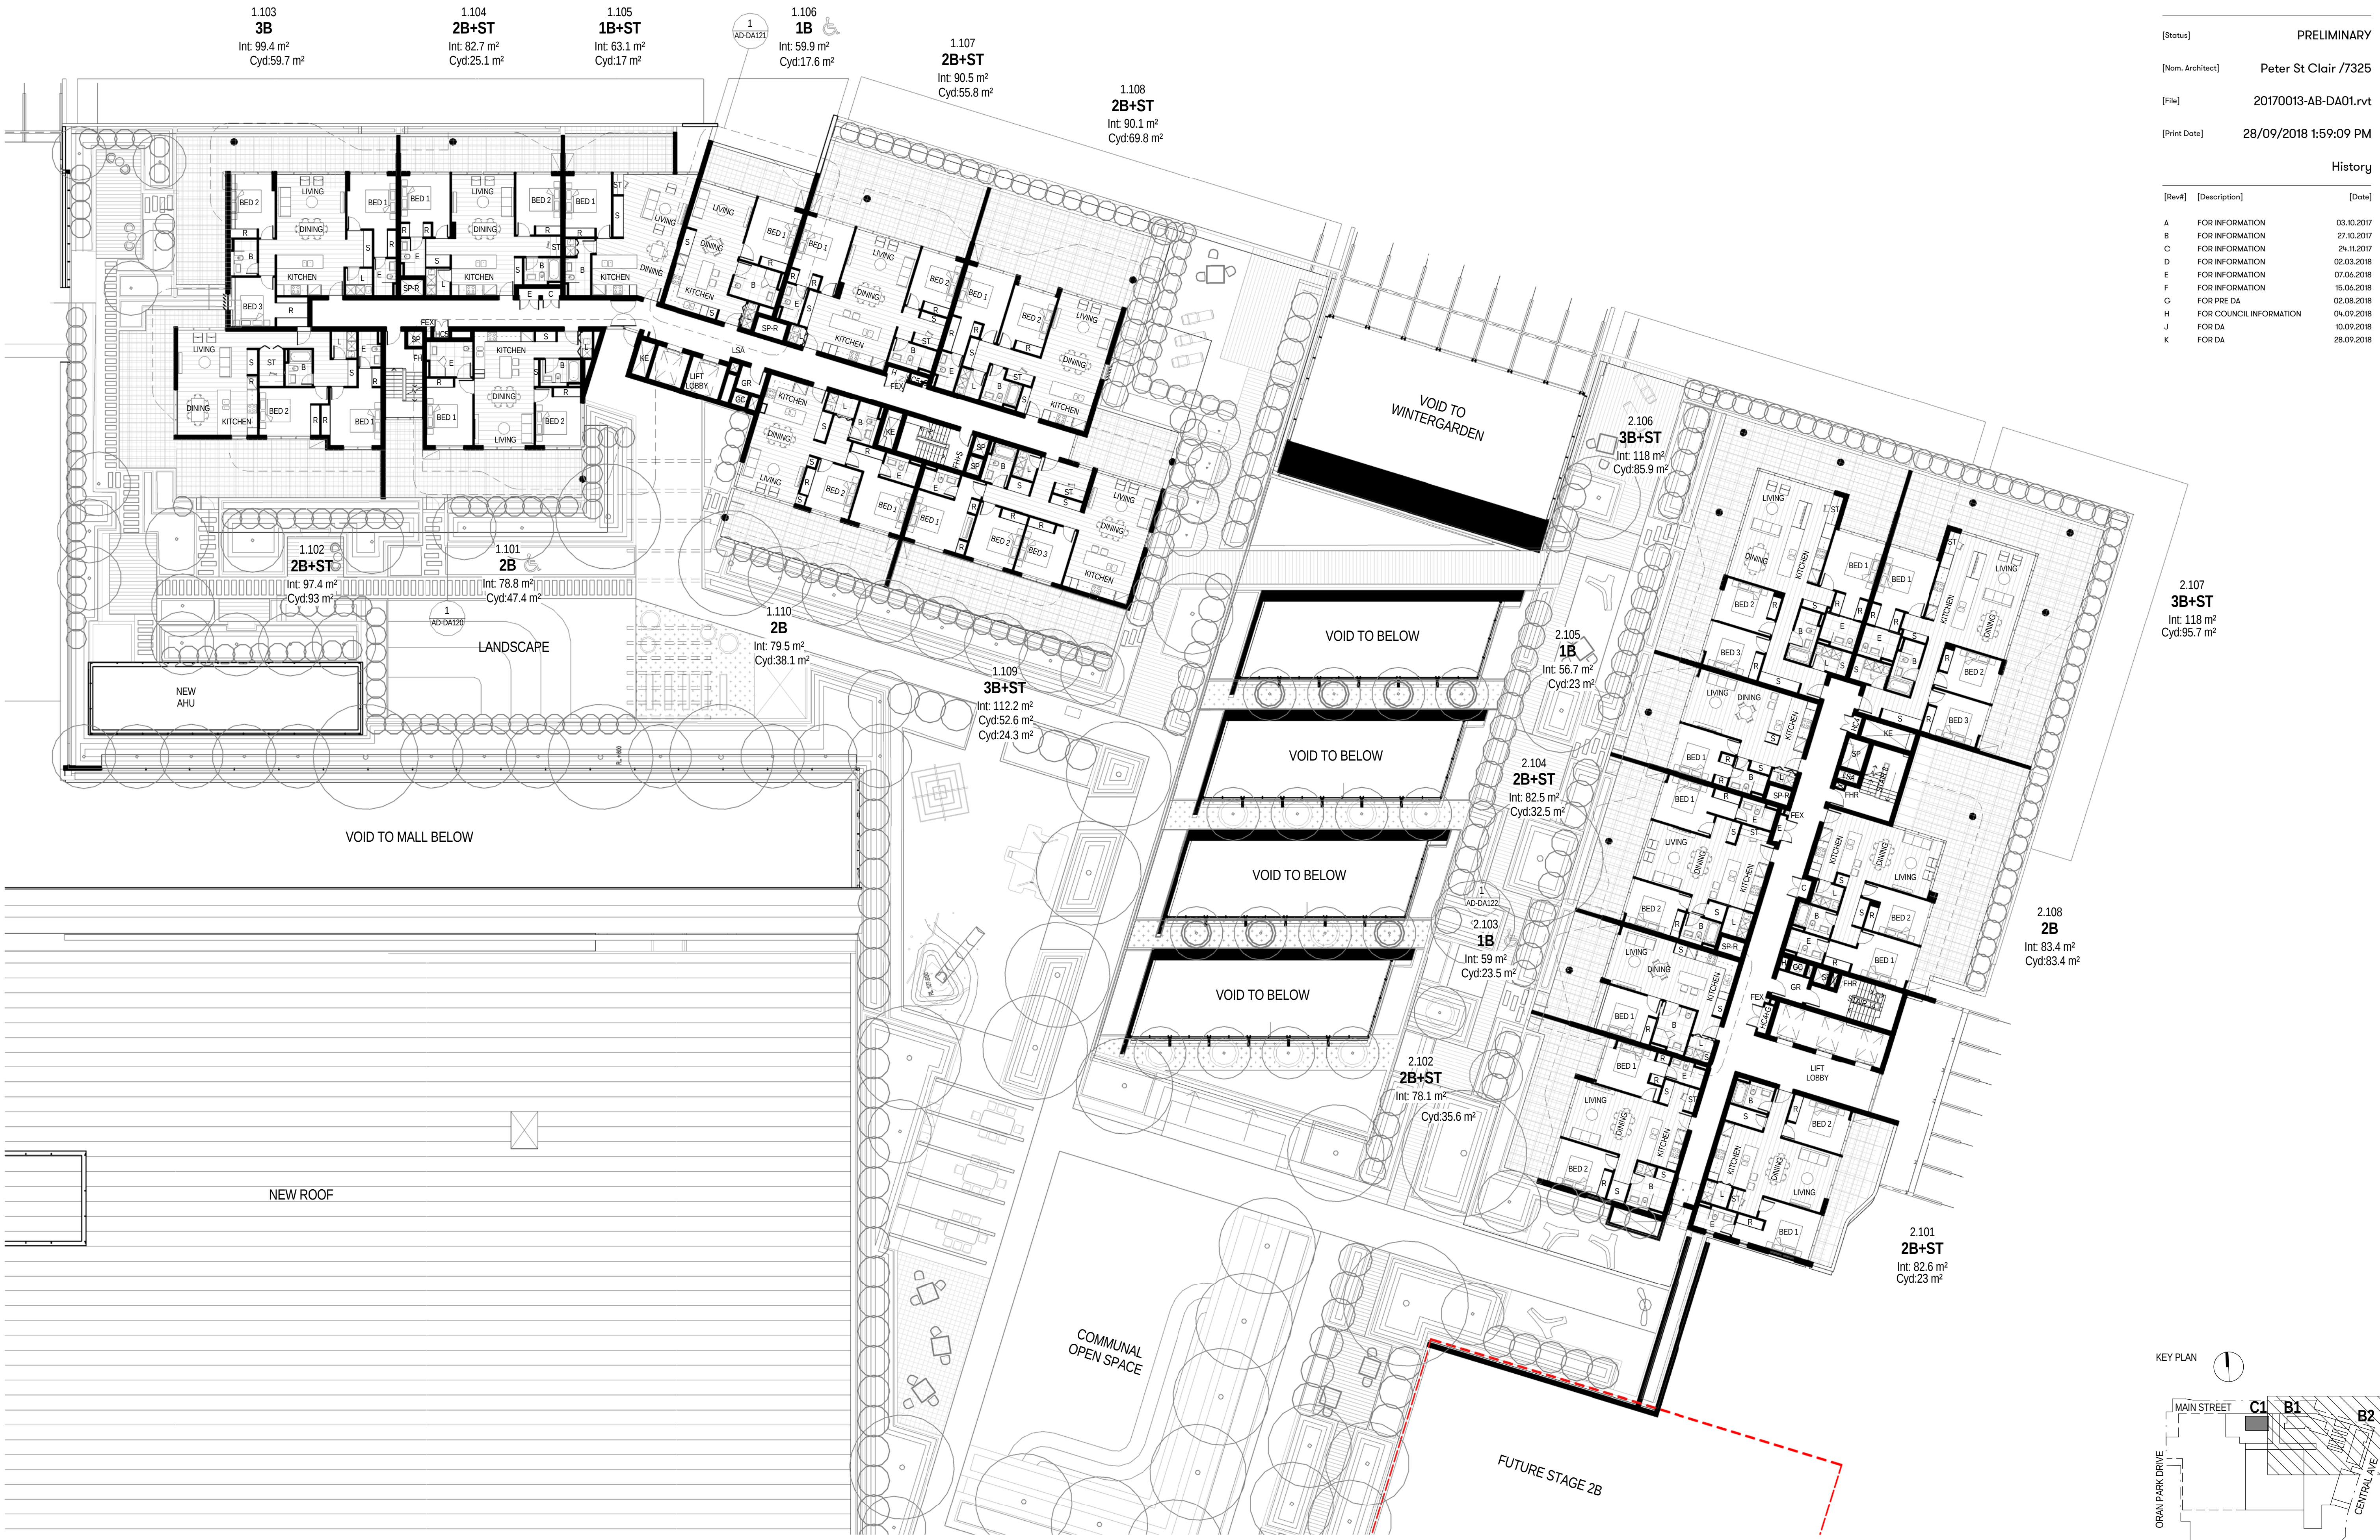

[Status] PRELIMINARY

[Nom. Architect] Peter St Clair /7325

[File] 20170013-AB-DA01.rvt

[Print Date] 28/09/2018 1:59:09 PM

History

[Rev#]	[Description]	[Date]
A	FOR INFORMATION	03.10.2017
B	FOR INFORMATION	27.10.2017
C	FOR INFORMATION	24.11.2017
D	FOR INFORMATION	02.03.2018
E	FOR INFORMATION	07.06.2018
F	FOR INFORMATION	15.06.2018
G	FOR PRE DA	02.08.2018
H	FOR COUNCIL INFORMATION	04.09.2018
J	FOR DA	10.09.2018
K	FOR DA	28.09.2018




Level One, One Chifley Square Sydney NSW 2000 Australia
www.scottcarver.com.au +61 2 9957 3988

[Project] ORAN PARK PODIUM STAGE 2A

[Client] GREENFIELDS DEVELOPMENT COMPANY

0 2 4 6 8 10 m

[Scale] 1 : 200 @ A1

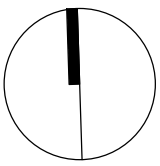


FLOOR PLANS - BUILDING 1 & 2 LEVEL 1

[Ref] 20170013

[Dwg No] AD-DA110

[Rev] K

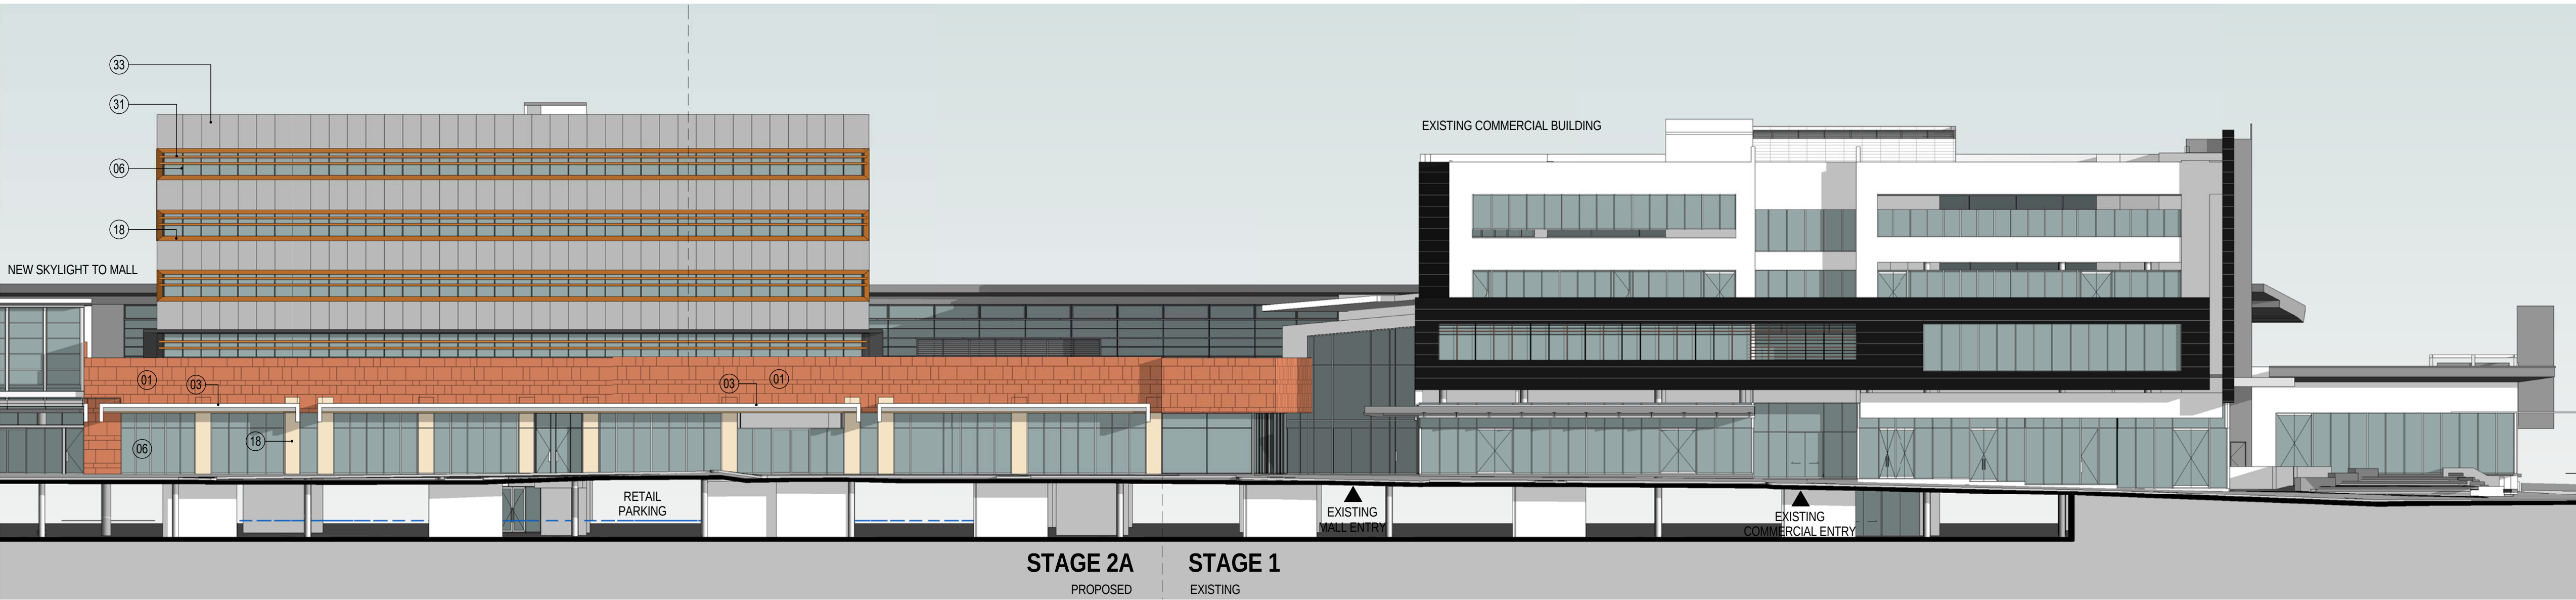

2 NORTH ELEVATION MAIN STREET PART 2
1 : 250



1 NORTH ELEVATION MAIN STREET PART 1
1 : 250

COMMERCIAL - ROOF

FFL 126.000

COMMERCIAL - ROOF LEVEL

FFL 122.000

COMMERCIAL - LEVEL 4

FFL 118.000

COMMERCIAL - LEVEL 3

FFL 114.000

COMMERCIAL - LEVEL 2

FFL 110.000

COMMERCIAL - LEVEL 1

FFL 106.000

GROUND FLOOR, STAGE 2A

FFL 102.000

[Status]

[Nom. Architect]

[File]

[Print Date]

PRELIMINARY

Peter St Clair /7325

20170013-AB-DA01.rvt

28/09/2018 1:51:17 PM

History

[Rev#]

[Description]

[Date]

A

FOR INFORMATION

03.10.2017

B

FOR INFORMATION

27.10.2017

C

FOR INFORMATION

24.11.2017

D

FOR INFORMATION

02.03.2018

E

FOR INFORMATION

07.06.2018

F

FOR INFORMATION

27.06.2018

G

FOR INFORMATION

09.07.2018

H

FOR INFORMATION

19.07.2018

J

FOR PRE DA

02.08.2018

K

FOR COUNCIL INFORMATION

04.09.2018

L

FOR DA

10.09.2018


M


FOR DA

28.09.2018


Materials Legend

- 01 prefinished fibreceement panels - colour 1
- 02 toughened glass balustrade
- 03 prefinished metal clad and timber look soffit awning - non combustible
- 04 paint finished steel framing
- 05 outdoor dining prefinished aluminium framed glazed bifolds
- 06 prefinished aluminium framed clear glazing
- 07 patterned awning glazing
- 08 prefinished metal cladding - non combustible
- 09 timber look cladding - non combustible
- 10 prefinished metal roofing
- 11 preforated metal balustrade - colour 1
- 12 preforated metal balustrade - colour 2
- 13 preforated metal balustrade - colour 3
- 14 prefinished aluminium framed glass balustrade
- 15 prefinished aluminium framed tinted glazing
- 16 prefinished patterned precast concrete
- 17 timber look panel cladding - colour 1 (non combustible)
- 18 timber look panel cladding - colour 2 (non combustible)
- 19 paint finished concrete columns
- 20 paint finished precast slab edge
- 21 paint finished concrete balustrade
- 22 prefinished metal louvres
- 23 paint finished precast concrete
- 24 paint finished insitu concrete
- 25 paint finished cement rendered masonry
- 26 off form insitu concrete
- 27 natural concrete masonry
- 28 perforated metal bi-folding screens
- 29 prefinished metal louvre screen
- 30 prefinished aluminium framed translucent glazing
- 31 timber look window spandrels
- 32 dark grey window frames
- 33 prefinished fibreceement panels - colour 2

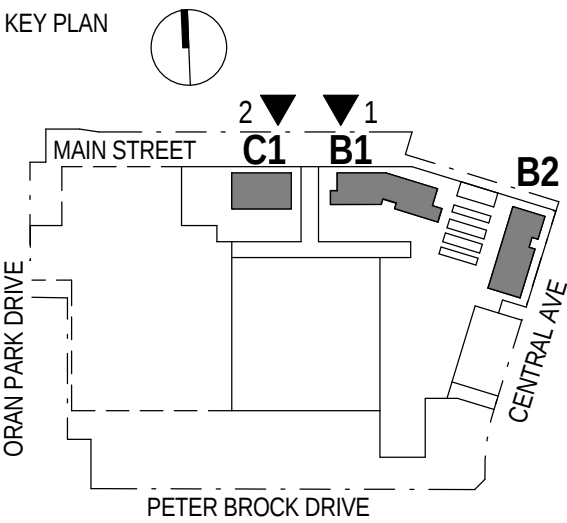

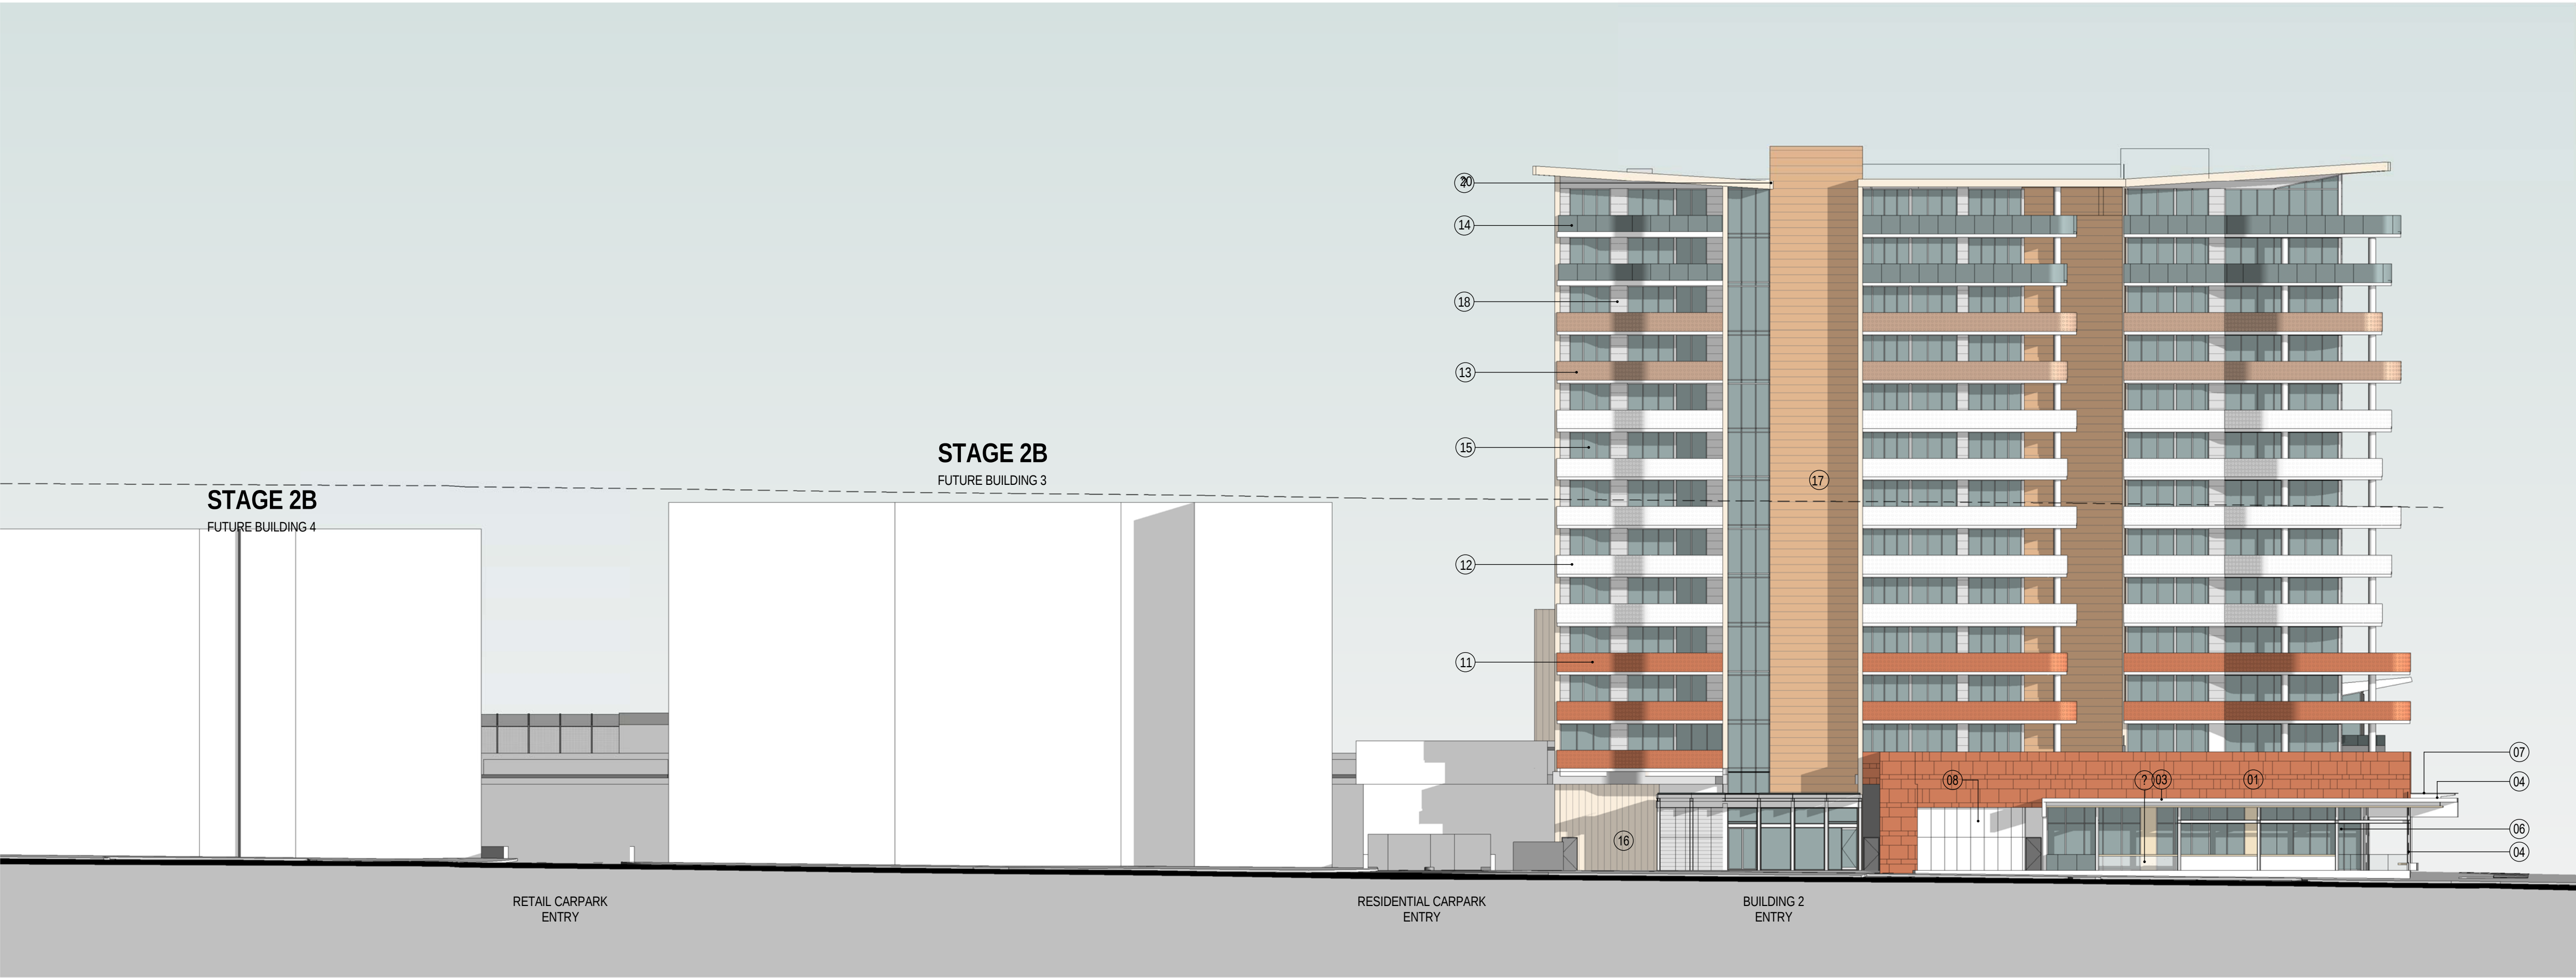

1 EAST ELEVATION CENTRAL AVENUE
1 : 250

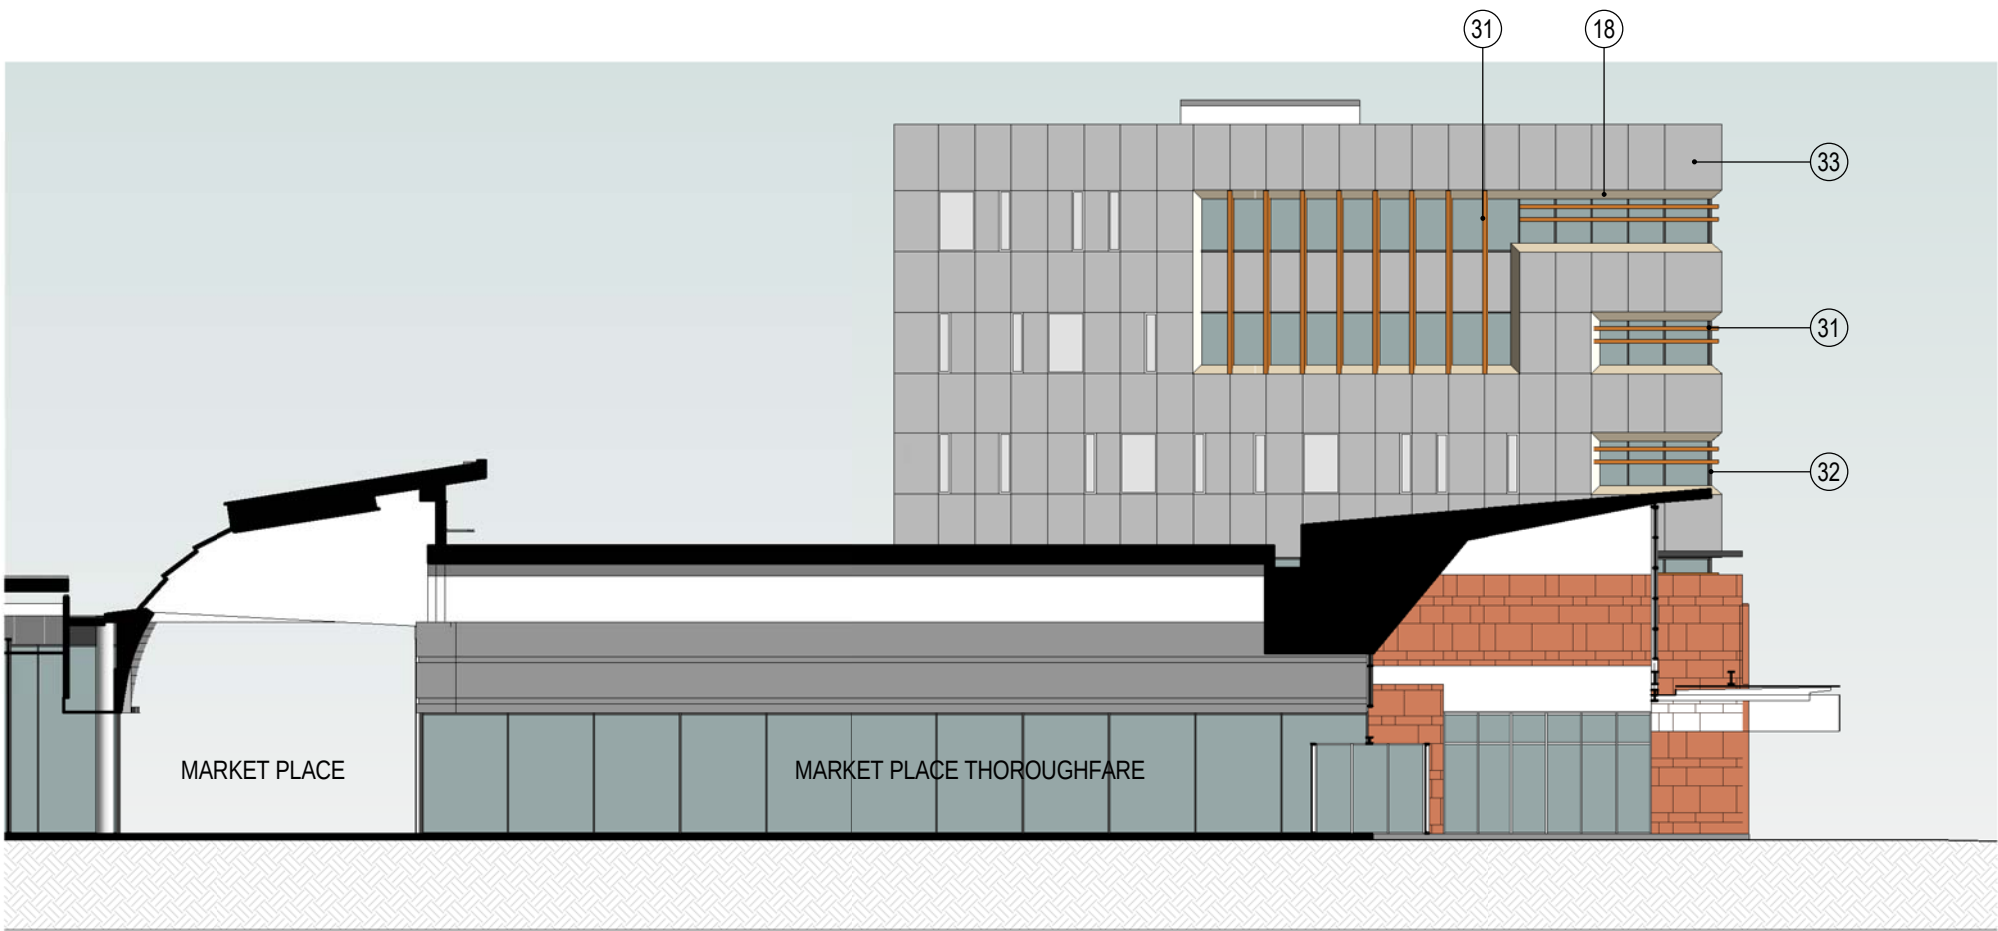

2 EAST ELEVATION - COMMERCIAL BUILDING
1 : 250

[Status] PRELIMINARY

[Nom. Architect] Peter St Clair /7325

[File] 20170013-AB-DA01.rvt

[Print Date] 28/09/2018 1:48:33 PM

History		
[Rev#]	[Description]	[Date]
A	FOR INFORMATION	03.10.2017
B	FOR INFORMATION	27.10.2017
C	FOR INFORMATION	24.11.2017
D	FOR INFORMATION	02.03.2018
E	FOR INFORMATION	07.06.2018
F	FOR INFORMATION	15.06.2018
G	FOR PRE DA	02.08.2018
H	FOR COUNCIL INFORMATION	04.09.2018
J	FOR DA	10.09.2018
K	FOR DA	28.09.2018


Materials Legend

- 01 prefinished fibrecement panels - colour 1
- 02 toughened glass balustrade
- 03 prefinished metal clad and timber look soffit awning - non combustable
- 04 paint finished steel framing
- 05 outdoor dining prefinished aluminium framed glazed bifolds
- 06 prefinished aluminium framed clear glazing
- 07 patterned awning glazing
- 08 prefinished metal cladding - non combustable
- 09 timber look cladding - non combustable
- 10 prefinished metal roofing
- 11 perforated metal balustrade - colour 1
- 12 perforated metal balustrade - colour 2
- 13 perforated metal balustrade - colour 3
- 14 prefinished aluminium framed glass balustrade
- 15 prefinished aluminium framed tinted glazing
- 16 prefinished patterned precast concrete
- 17 timber look panel cladding - colour 1 [non combustable]
- 18 timber look panel cladding - colour 2 [non combustable]
- 19 paint finished concrete columns
- 20 paint finished precast slab edge
- 21 paint finished concrete balustrade
- 22 prefinished metal louvres
- 23 paint finished precast concrete
- 24 paint finished insitu concrete
- 25 paint finished cement rendered masonry
- 26 off form insitu concrete
- 27 natural concrete masonry
- 28 perforated metal bi-folding screens
- 29 prefinished metal louvre screen
- 30 prefinished aluminium framed translucent glazing
- 31 timber look window spandrels
- 32 dark grey window frames
- 33 prefinished fibrecement panels - colour 2

History		
[Rev#]	[Description]	[Date]
A	FOR INFORMATION	03.10.2017
B	FOR INFORMATION	27.10.2017
C	FOR INFORMATION	24.11.2017
D	FOR INFORMATION	02.03.2018
E	FOR INFORMATION	07.06.2018
F	FOR INFORMATION	15.06.2018
G	FOR PRE DA	02.08.2018
H	FOR COUNCIL INFORMATION	04.09.2018
J	FOR DA	10.09.2018
K	FOR DA	28.09.2018

GROUND FLOOR - STAGE 2A
SFL 99.500

KEY PLAN

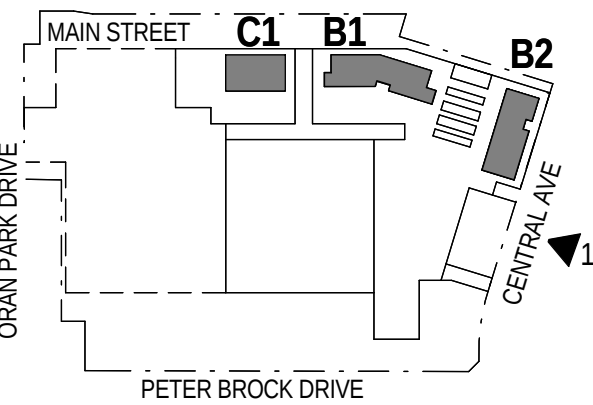

Level One, One Chifley Square Sydney NSW 2000 Australia
www.scottcarver.com.au +61 2 9957 3988

[Project] ORAN PARK PODIUM STAGE 2A

[Client] GREENFIELDS DEVELOPMENT COMPANY



[Scale] 1 : 250 @ A1


EAST ELEVATION CENTRAL AVENUE

[Ref] 20170013

[Dwg No] AD-DA203

[Rev] K


History		
[Rev#]	[Description]	[Date]
A	FOR INFORMATION	27.10.2017
B	FOR INFORMATION	24.11.2017
C	FOR INFORMATION	02.03.2018
D	FOR INFORMATION	07.06.2018
E	FOR INFORMATION	15.06.2018
F	FOR PRE DA	02.08.2018
G	FOR COUNCIL INFORMATION	04.09.2018
H	FOR DA	10.09.2018
J	FOR DA	28.09.2018

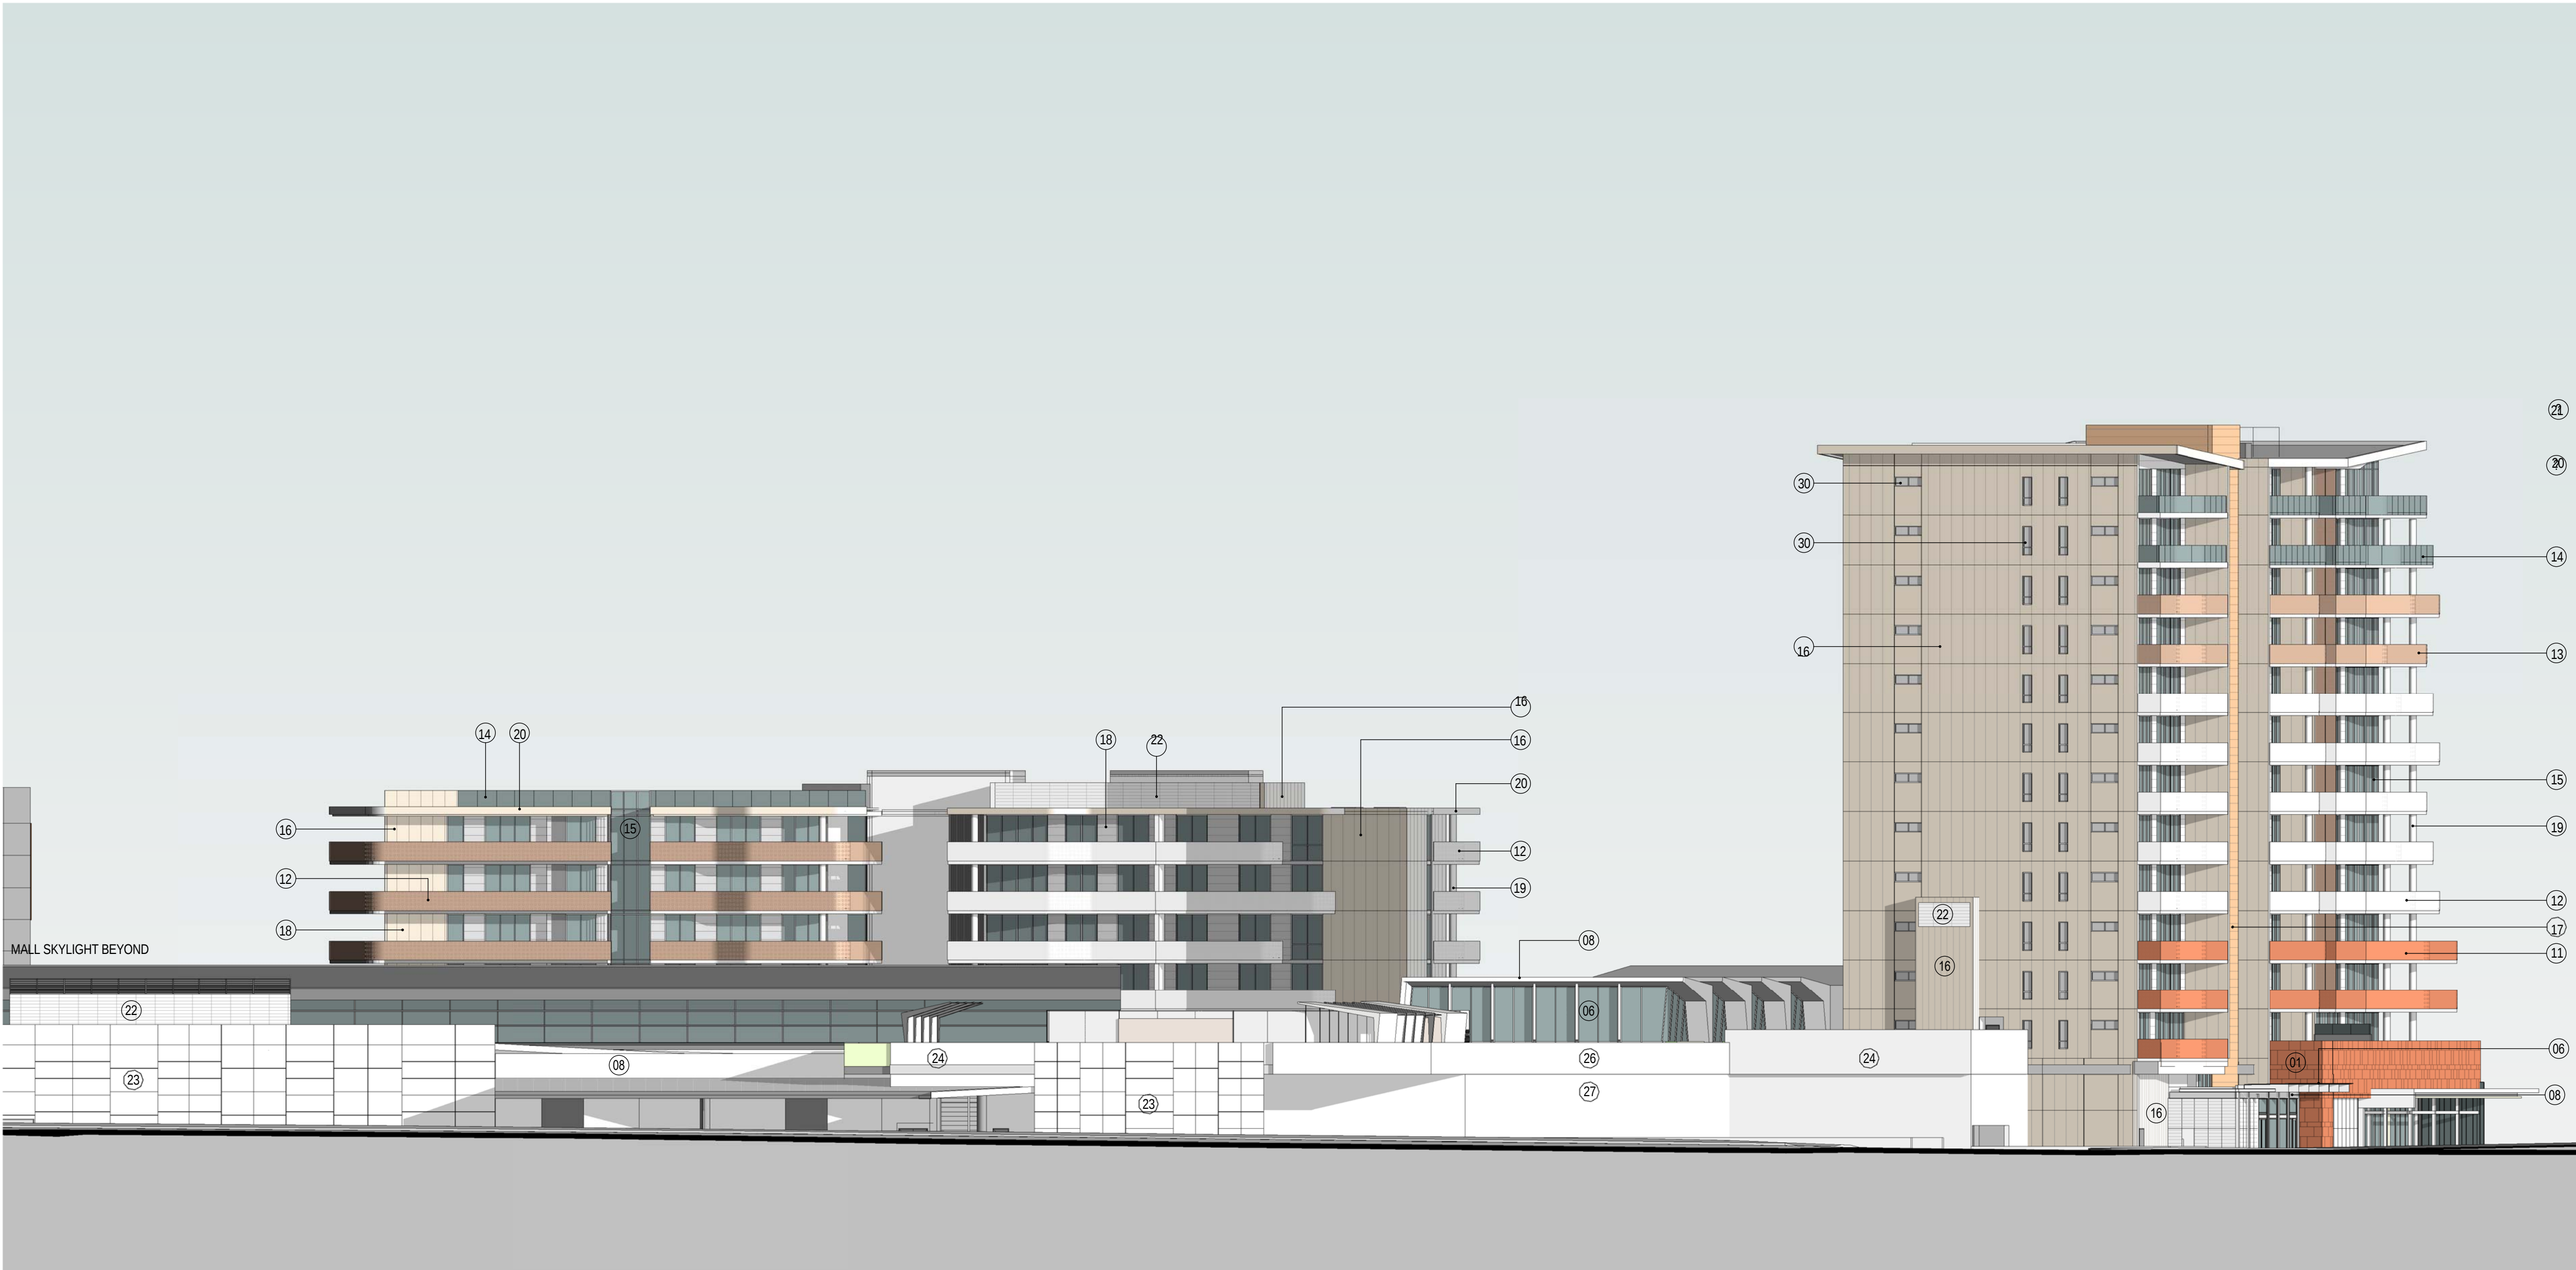


1 SOUTH ELEVATION PETER BROOKE DRIVE
1 : 250

Materials Legend

- 01 prefinished fibrecement panels - colour 1
- 02 toughened glass balustrade
- 03 prefinished metal clad and timber look soffit awning - non combustable
- 04 paint finished steel framing
- 05 outdoor dining prefinished aluminium framed glazed bifolds
- 06 prefinished aluminium framed clear glazing
- 07 patterned awning glazing
- 08 prefinished metal cladding - non combustable
- 09 timber look cladding - non combustable
- 10 prefinished metal roofing
- 11 perforated metal balustrade - colour 1
- 12 perforated metal balustrade - colour 2
- 13 perforated metal balustrade - colour 3
- 14 prefinished aluminium framed glass balustrade
- 15 prefinished aluminium framed tinted glazing
- 16 prefinished patterned precast concrete
- 17 timber look panel cladding - colour 1 [non combustable]
- 18 timber look panel cladding - colour 2 [non combustable]
- 19 paint finished concrete columns
- 20 paint finished precast slab edge
- 21 paint finished concrete balustrade
- 22 prefinished metal louvres
- 23 paint finished precast concrete
- 24 paint finished insitu concrete
- 25 paint finished cement rendered masonry
- 26 off form insitu concrete
- 27 natural concrete masonry
- 28 perforated metal bi-folding screens
- 29 prefinished metal louvre screen
- 30 prefinished aluminium framed translucent glazing
- 31 timber look window spandrels
- 32 dark grey window frames
- 33 prefinished fibrecement panels - colour 2

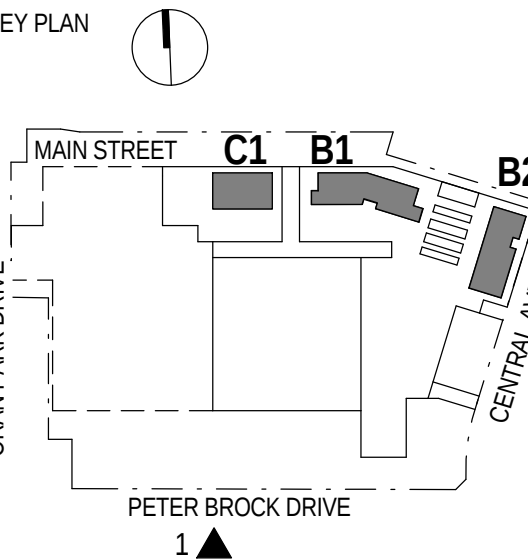

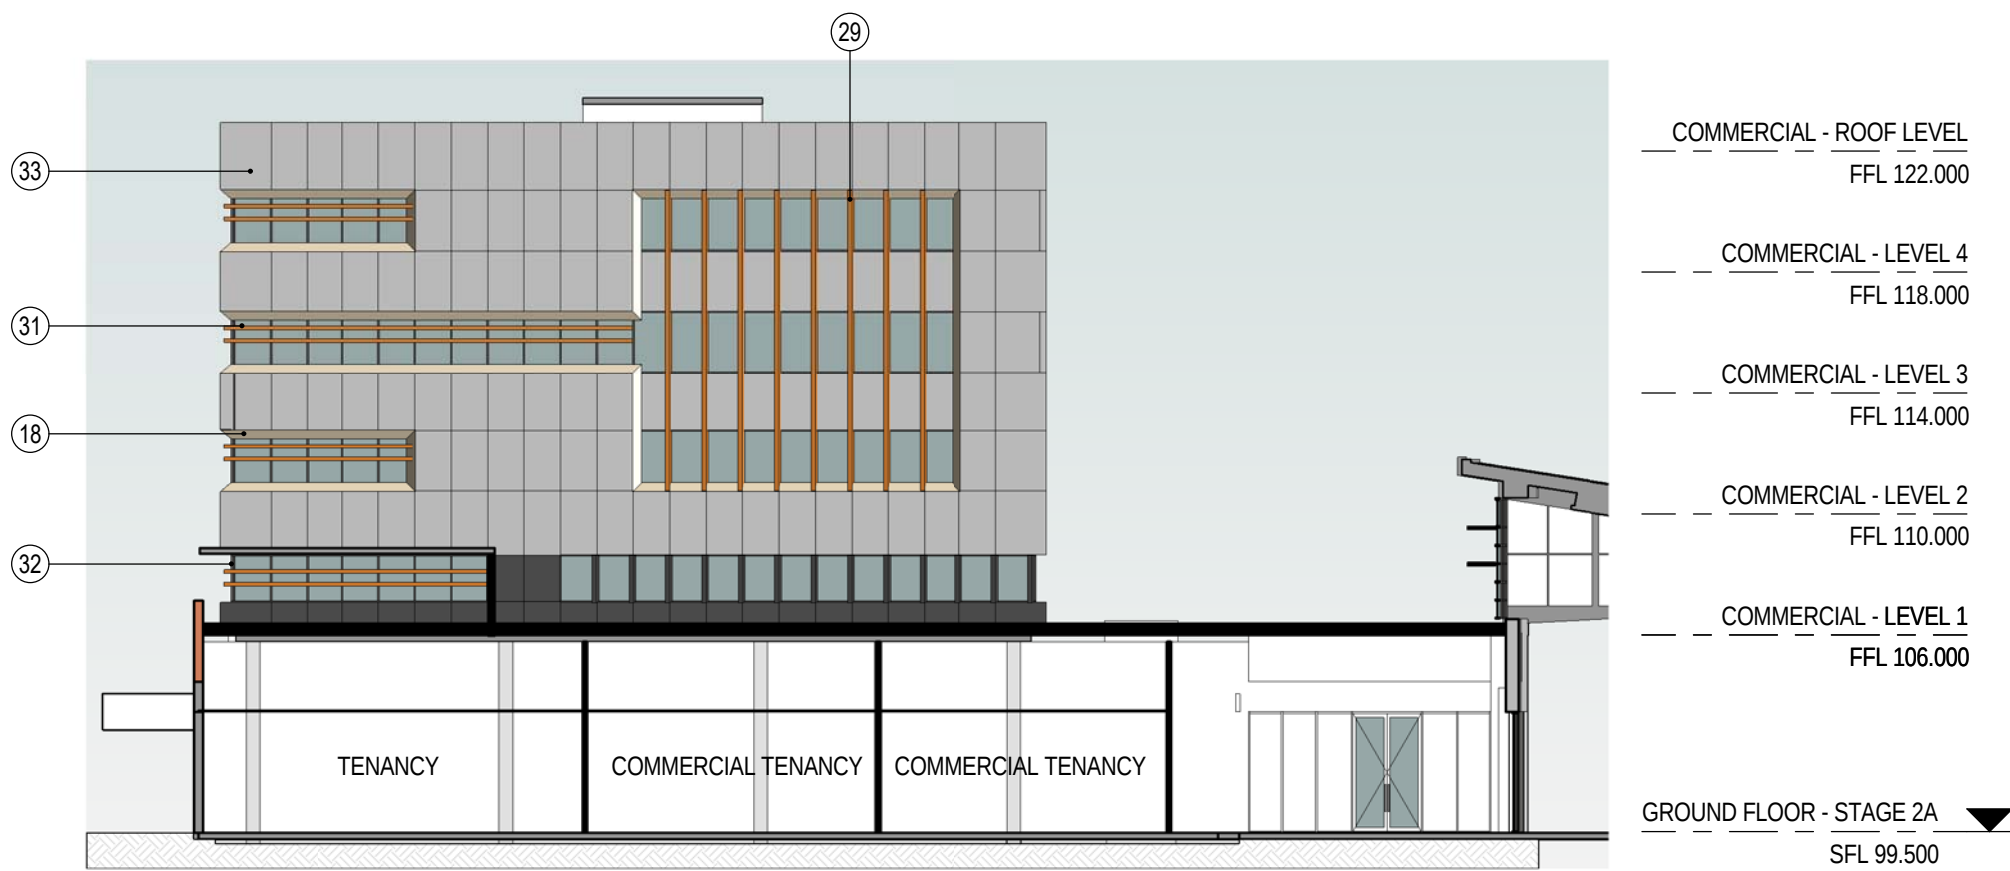

3 WEST ELEVATION - COMMERCIAL BUILDING
1 : 250

Materials Legend

- | | | | |
|----|--|----|--|
| 01 | prefinished fibre cement panels - colour 1 | 20 | paint finished precast slab edge |
| 02 | prefinished fibre cement panels - colour 2 | 21 | paint finished concrete balustrade |
| 03 | prefinished metal clad and timber look soffit awning - non combustable | 22 | prefinished metal louvres |
| 04 | paint finished steel framing | 23 | paint finished precast concrete |
| 05 | outdoor dining prefinished aluminium framed glazed bifolds | 24 | paint finished insitu concrete |
| 06 | prefinished aluminium framed clear glazing | 25 | paint finished cement rendered masonry |
| 07 | patterned awning glazing | 26 | off form insitu concrete |
| 08 | prefinished metal clad roof | 27 | natural concrete masonry |
| 09 | timber look cladding - non combustable | 28 | perforated metal bi-folding screens |
| 10 | prefinished metal clad fins | 29 | prefinished metal louvre screen |
| 11 | preforated metal balustrade - colour 1 | 30 | prefinished aluminium framed translucent glazing |
| 12 | preforated metal balustrade - colour 2 | 31 | timber look window spandrels |
| 13 | preforated metal balustrade - colour 3 | 32 | dark grey window frames |
| 14 | prefinished aluminium framed glass balustrade | 33 | prefinished fibre cement panels - colour 2 |
| 15 | prefinished aluminium framed tinted glazing | | |
| 16 | prefinished patterned precast concrete | | |
| 17 | timber look panel cladding - colour 1 (non combustable) | | |
| 18 | timber look panel cladding - colour 2 (non combustable) | | |
| 19 | paint finished concrete columns | | |

[Status] PRELIMINARY


[Nom. Architect] Peter St Clair /7325

[File] 20170013-AB-DA01.rvt

[Print Date] 28/09/2018 1:44:06 PM

History

[Rev#]	[Description]	[Date]
A	FOR INFORMATION	27.10.2017
B	FOR INFORMATION	24.11.2017
C	FOR INFORMATION	02.03.2018
D	FOR INFORMATION	15.06.2018
E	FOR INFORMATION	07.06.2018
F	FOR PRE DA	02.08.2018
G	FOR COUNCIL INFORMATION	04.09.2018
H	FOR DA	10.09.2018
J	FOR DA	28.09.2018

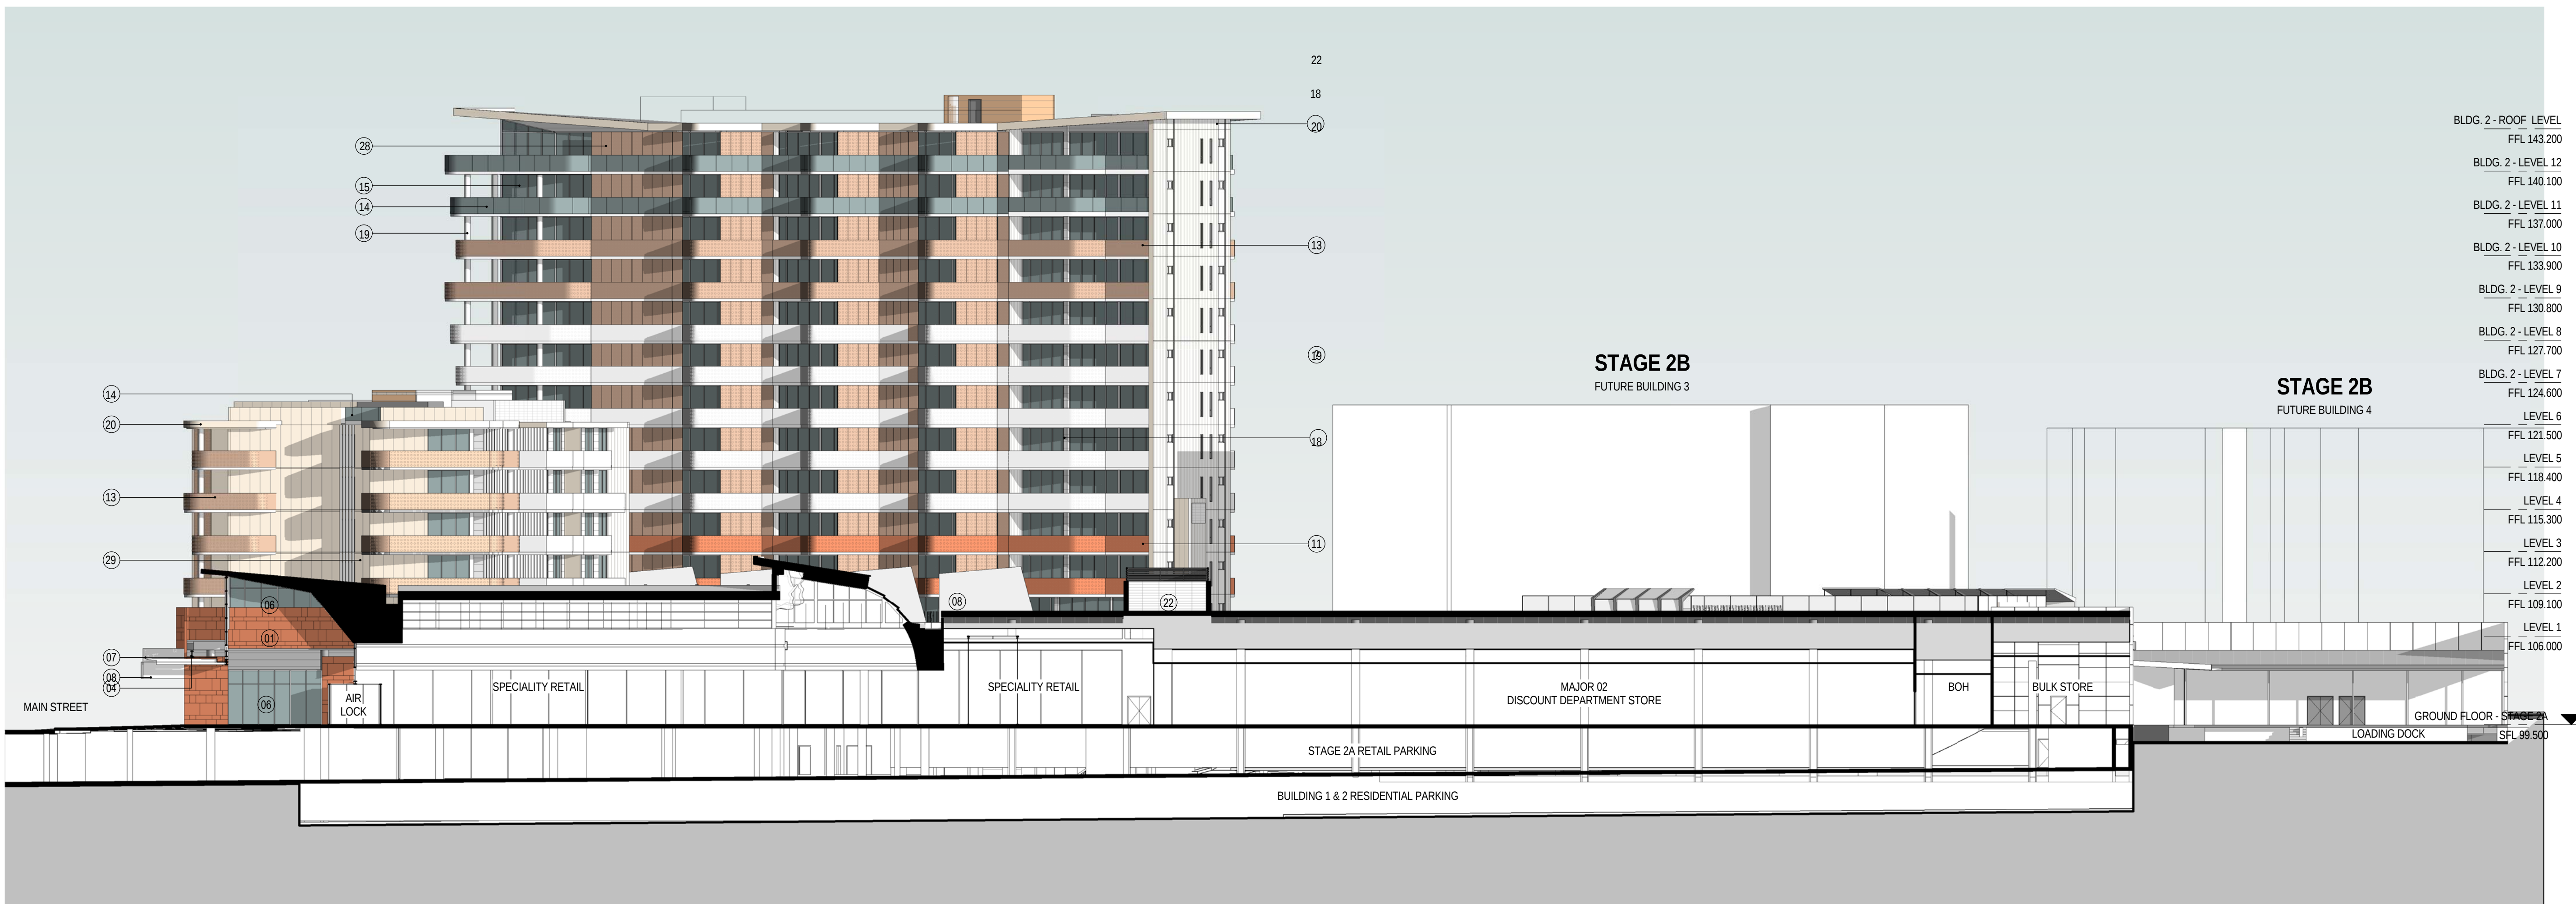

1 WEST ELEVATION - SECTION SHEET 1
1 : 250

