


Appendix 1: Site Plan

NOTE: ALL PROPERTIES ARE IN THE NAME OF LANDTURN P/L EXCEPT FOR LOT 41 IN DP1105578

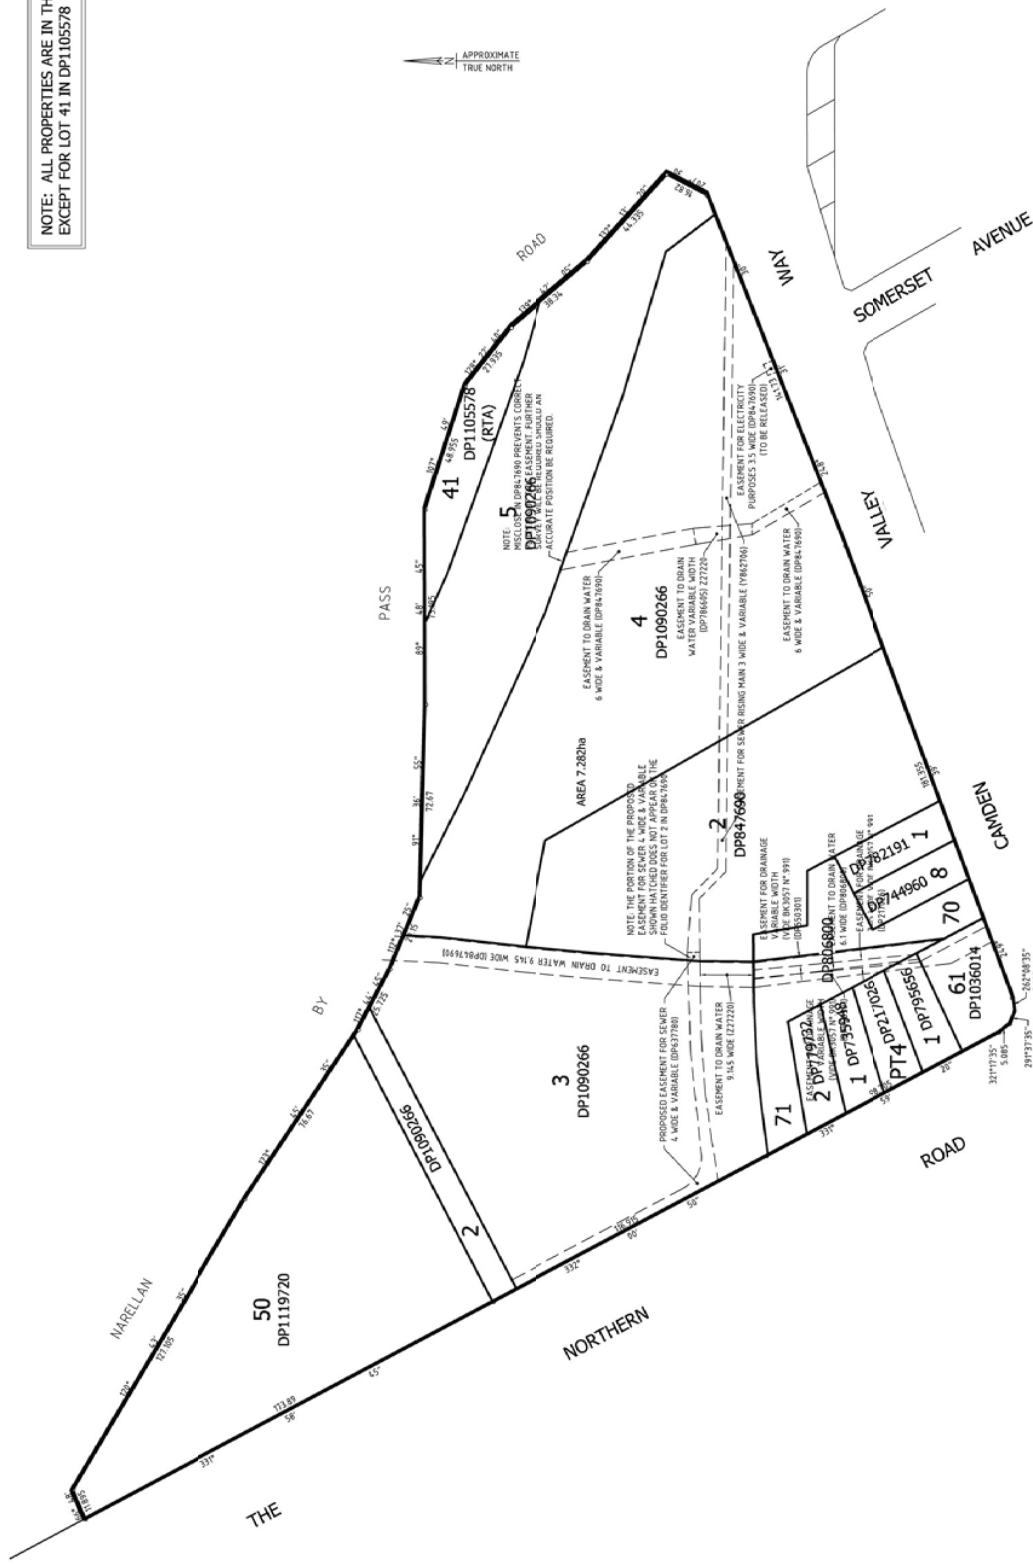

PROPERTY DESCRIPTION LIST
LOTS 2, 3, 4, 5 & PT 6 IN DP1090266
LOT 61 IN DP106014
LOT 1 IN DP1090266
LOT 2 IN DP1090266
LOT 3 IN DP1090266
LOT 4 IN DP1090266
LOT 5 IN DP1090266
LOT 61 IN DP106014
LOT 70 IN DP1090266
LOT 71 IN DP1090266
PT LOT 1 IN DP1090266
LOT 1 IN DP1090266

DISCLAIMER
THIS SURVEY IS A COMBINATION OF TITLE DIMENSIONS & DERIVED DIMENSIONS FROM RELEVANT DEPOSITED PLANS. PRIOR TO ANY DESIGN OR CONSTRUCTION A FULL SURVEY SHOULD BE UNDERTAKEN TO ACCURATELY DETERMINE AVAILABLE PARCEL DIMENSIONS.

LEAN LACKENBY & HAYWARD

UNCOL PTY LTD

ABN 61 003 107 871

CONSULTANTS IN SURVEYING, ENGINEERING & LAND DEVELOPMENT

10/100 WILLOWBROOK BLVD, SUITE 101, WILLOWBROOK, NSW 2157

PO BOX 980 WILLOWBROOK NSW 2157

PLAN OF LAND

SCALE 1:1000

PROPERTY DESCRIPTION:
LOT 41 IN DP1105578
DATE & ORIGIN OF LEVELS

LOCALITY: MARELLAN

SURVEY DIA

DESIGN DIA

APPROVED DIA

DATE 28/06/2024

SHEET 1 OF 1

DRAWING NUMBER 28020 ECT

AMEND FILE A

58620

LOCALITY: MARELLAN

SURVEY DIA

DESIGN DIA

APPROVED DIA

DATE 28/06/2024

SHEET 1 OF 1

DRAWING NUMBER 28020 ECT

AMEND FILE A

58620