# MOOREBANK MARINA APARTMENTS

# APARTMENTS



**Bedroom** Bathroom Kitchen

Living

Dining Private Balcony

Laundry

Study Built in Storage

### 1 BEDROOM - 80m<sup>2</sup>

Master Bedroom + Private Balcony

Ensuite Walk in Robe Kitchen

Living Dining Study

Laundry Built in Storage

### 2 BEDROOM - 112m<sup>2</sup>

Master Bedroom + Private Balcony

Ensuite Walk in Robe

Bedroom 2 Bathroom Laundry

> Office / Study Built in Storage

## PENTHOUSE SUITE

No. 1 - 300m<sup>2</sup>

Ensuite + Walk in Robe

Private Lift Master Bedroom Suite + Balcony

2,3 & 4th Bedroom with Ensuite + Walk in Robe Guest Suite + Balcony + Ensuite + Walk in Robe

PENTHOUSE SUITE

Indoor Courtyard + BBQ Area

Cinema Room

Kitchen Living Dining

Laundry Bathroom

Office / Study

Bathroom

Lap Pool

# No. 2 - 360m<sup>2</sup>

Private Lift

Ensuite + Walk in Robe

Guest Suite + Balcony + Ensuite + Walk in Robe

Indoor Courtyard + BBQ Area

Kitchen

Bathroom Office / Study Bathroom Lap Pool + Spa

Master Bedroom Suite + Balcony

2.3.4. & 5th Bedroom with Ensuite + Walk in Robe

Cinema Room

Living Dining Laundry

### 2 BEDROOM TERRACE - 140m<sup>2</sup>

Master Bedroom + Private Balcony

Ensuite Walk in Robe

Bedroom 2

Bathroom Laundry Office / Study

Built in Storage Rumpus / Guest Bedroom

Garage + Private Parking

### 3 BEDROOM - 160m<sup>2</sup>

Master Bedroom + Private Balcony

Ensuite

Walk in Robe

Bedroom 2

Bedroom 3

Bathroom

Laundry Built in Storage

Kitchen

Living Dining

Study

### 3 BEDROOM TERRACE - 180m<sup>2</sup>

Master Bedroom + Private Balcony

Ensuite & Walk in Robe

Bedroom 2

Bedroom 3

Bathroom

Laundry Built in Storage

Kitchen

Living Dining

Study

Rumpus / Guest Bedroom Garage + Private Parking

### APARTMENT TOTALS

APARTMENT	Sqm	L1	L2	L3	L4	TOTAL
STUDIO	56 m²	8	8	8	8	32
1 BEDROOM	80 m²	6	6	6		18
2 BEDROOM	112 m <sup>2</sup>	13	13	13	4	43
3 BEDROOM	160 m <sup>2</sup>	3	3	3		9
PENTHOUSE SUITE No. 1	300 m <sup>2</sup>				3	3
PENTHOUSE SUITE No. 2	360 m <sup>2</sup>				3	3
TOTAL APARTMENTS		30	30	30	18	108

### TERRACE TOTALS


TERRACE	Sqm	L1	L2	L3	TOTAL
2 BEDROOM TERRACE	60 m <sup>2</sup>	9	-	-	9
3 BEDROOM TERRACE	80 m <sup>2</sup>	8	-	-	8
TOTAL TERRACES		17	_	_	17


### DRY BERTH STORAGE TOTALS

BOATS	L0	L1	L2	L3	L4	TOTAL
≥ 8m - < 9m	47	50				78
≥7m - <8m			50			58
≥ 6m - < 7m				50		58
≥ 5m - < 6m					66	58
TOTAL BOATS	47	50	50	50	66	263


### CARPARKING TOTALS


CARPARK	RESIDENTS	VISITORS
CARPARK A	-	73
CARPARK B	-	136
MARINA TERRACES	34	14
MARINA BUILDING	167	427
TOTAL PARKING	201	650

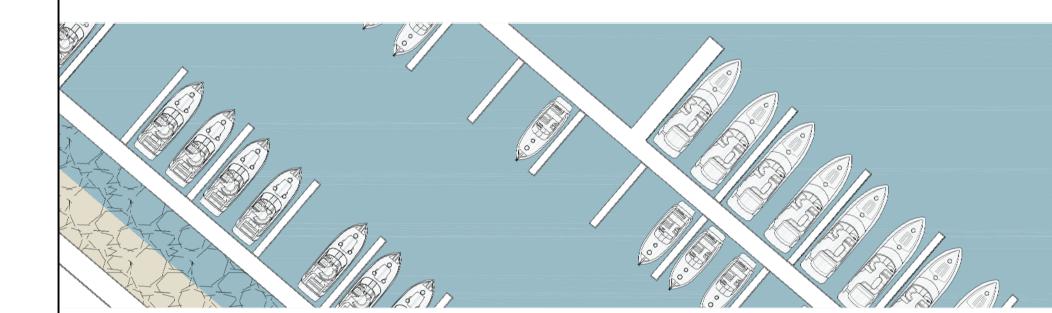

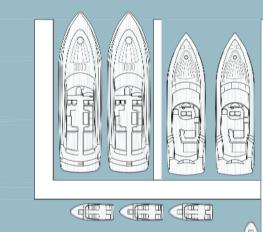



SSUE REV AMENDMENTS

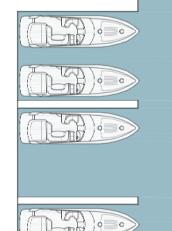


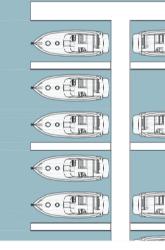



DATE

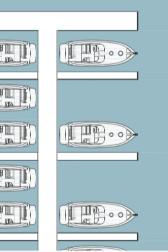

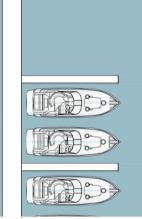

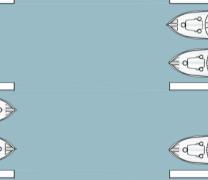

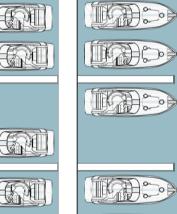

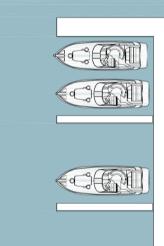



THIS DRAWING IS SUBJECT TO COPYRIGHT AND IS NOT TO BE USED OR REPRODUCED FOR PURPOSES OTHER THAN THE CONSTRUCTION OF THE SUBJECT BUILDING ON THE SUBJECT SITE WITHOUT THE CONSENT OF MICHEAL FOUNTAIN ARCHITECT. FIGURED DIMENSIONS TAKE PRECEDENCE. ALL DIMENSIONS ARE TO BE VERIFIED ON SITE PRIOR TO ORDERING ANY MATERIALS AND/OR BUILDING ELEMENTS AND PRIOR TO COMMENCEMENT OF THE AFFECTED WORKS. ANY DISCREPANCIES ARE TO BE REPORTED TO THE AUTHOR IMMEDIATELY. THIS DRAWING IS NOT TO BE USED FOR CONSTRUCTION UNLESS IT IS ISSUED FOR CONSTRUCTION AND SO MARKED IN THE AMENDMENT COLUMN, AND IS APPROVED AND SIGNED BY THE PRINCIPAL OF MICHEAL FOUNTAIN


ISSUE REV AMENDMENTS ISSUED FOR REVIEW 20/10/14 **ISSUED FOR REVIEW** 10/12/14 **ISSUED FOR REVIEW** 19/12/14




Benedict Industries Pty. Ltd.

**BUILDING CAPACITY** Apartment + Terrace + Boat

Georges Cove Marina DS Newbridge Road 19/12/14 Moorebank NSW 2170 0914 SK-000 \MFA01\Projects\MOOREBANK MARINA\Cadwork\Drawings\020\_Superceded\_09122014\SK-**(**00 TITLE PAGI

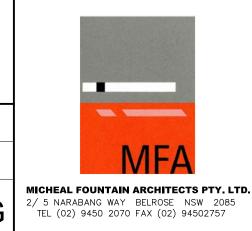

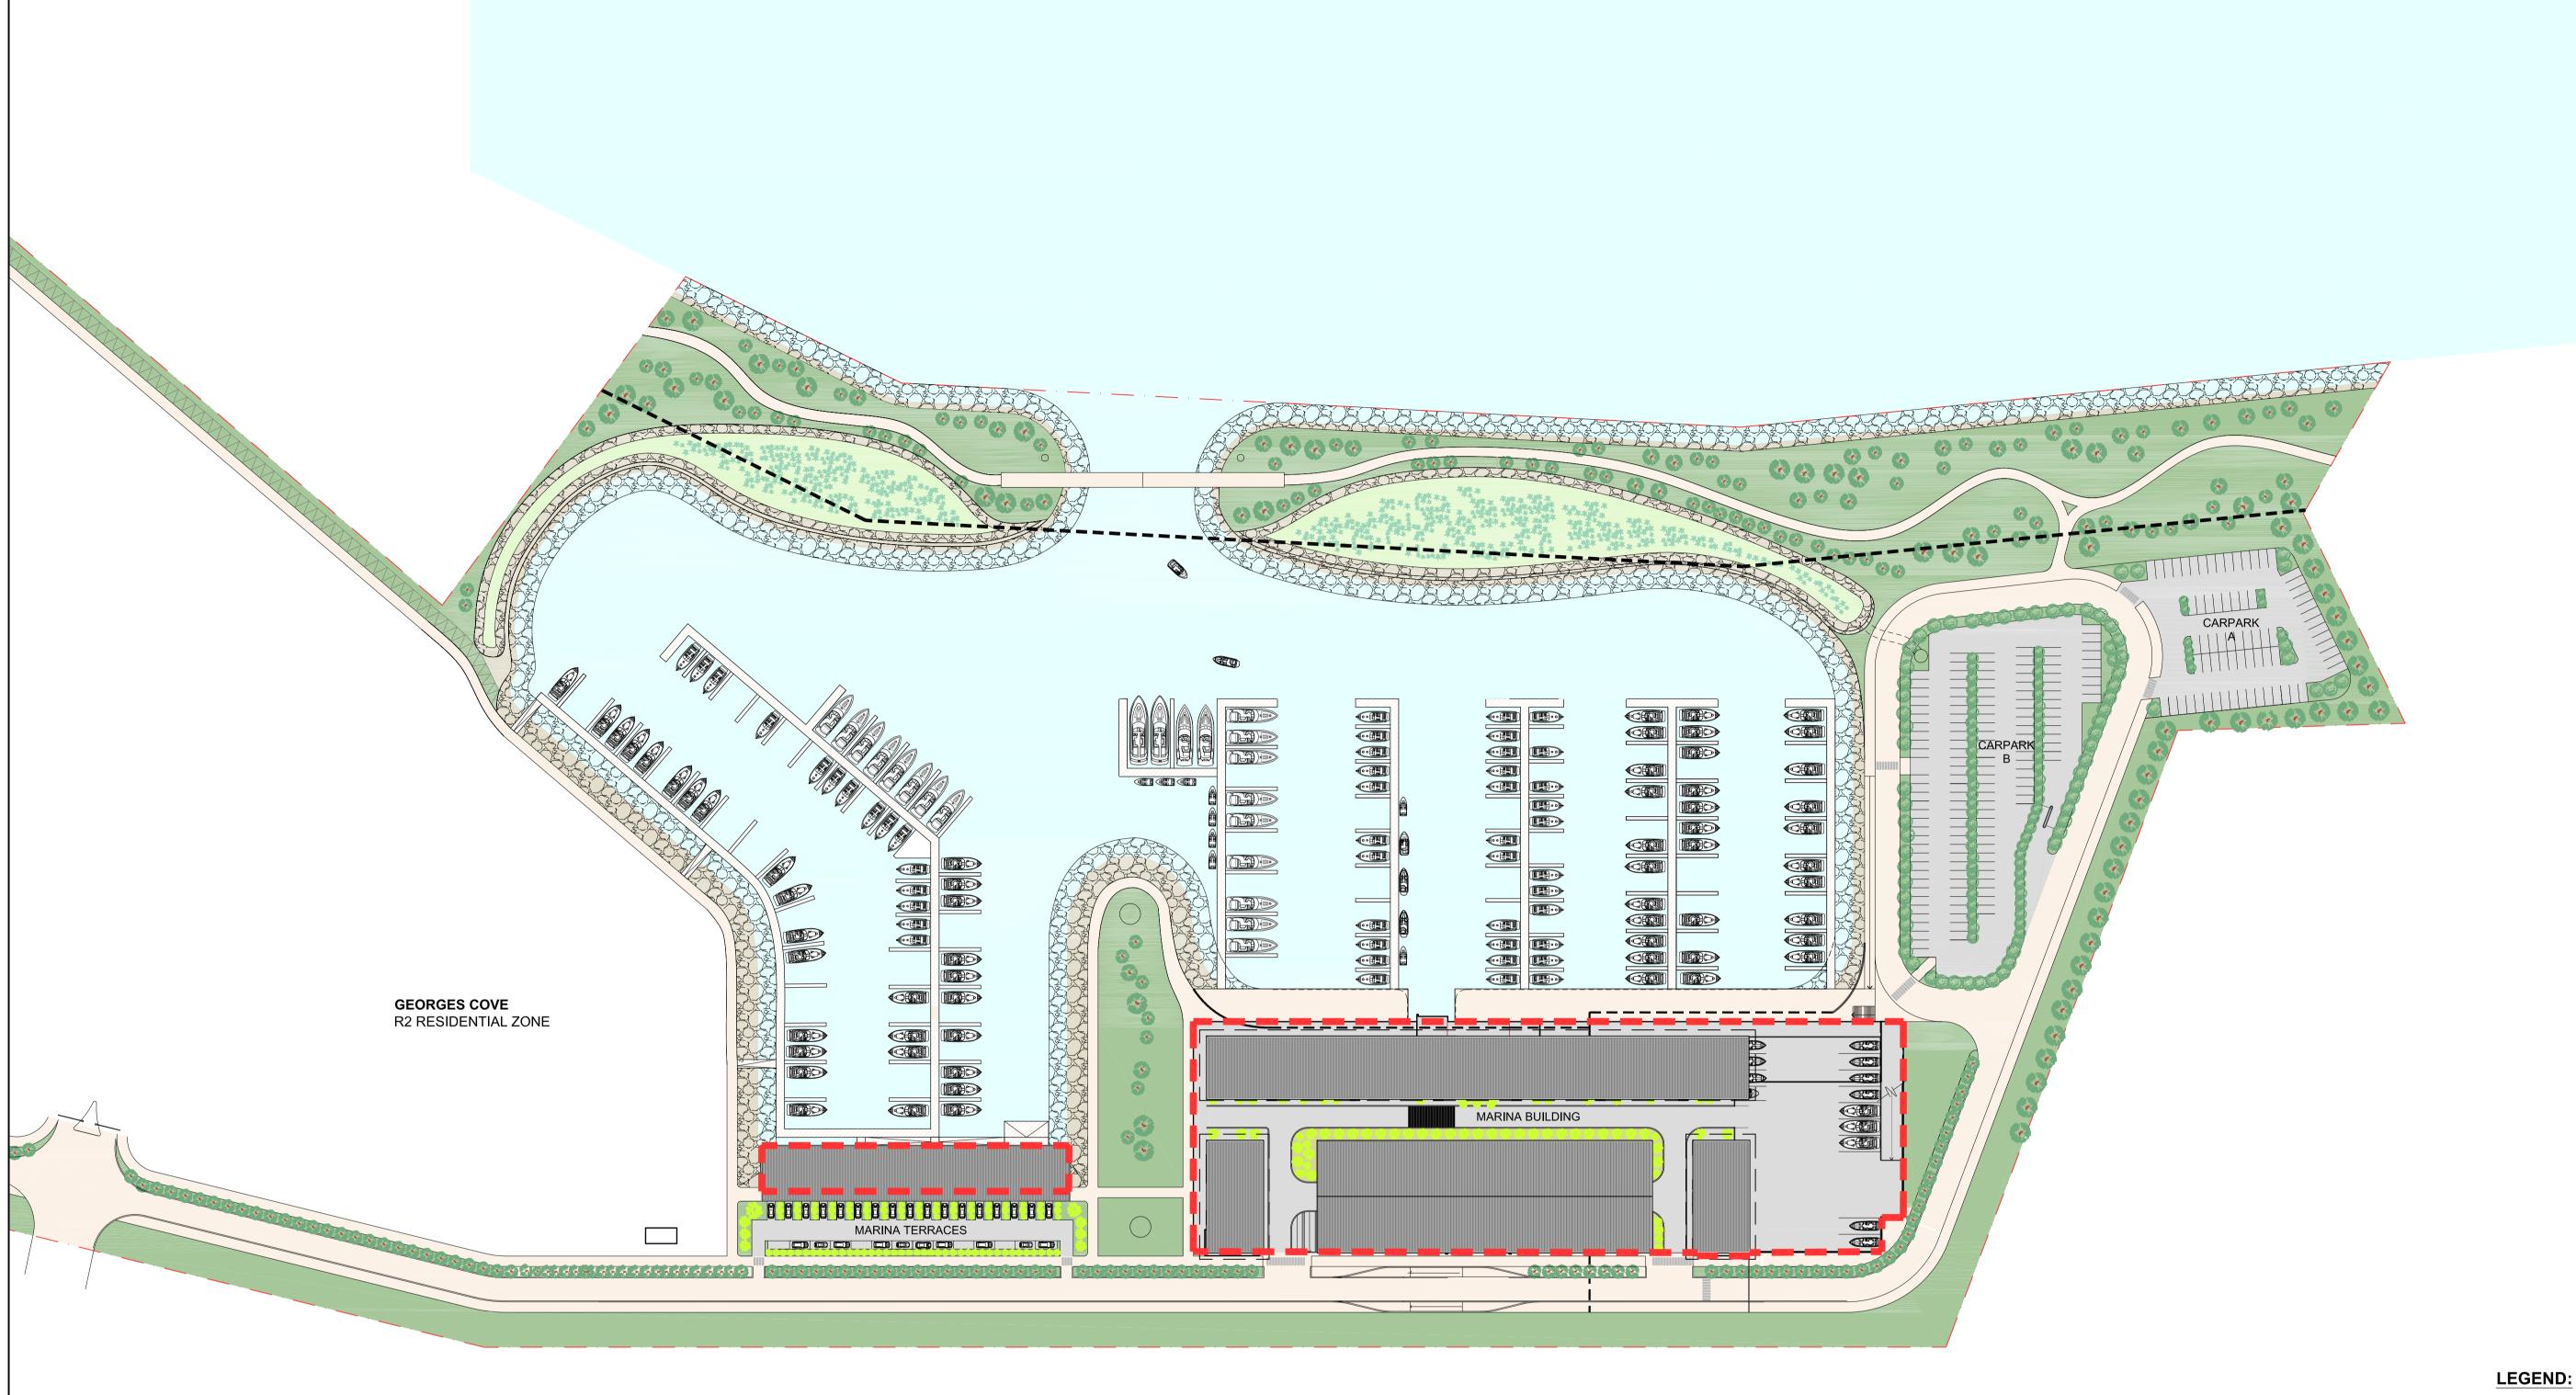



CARPARK	RESIDENTS	VISITORS
CARPARK A	-	73
CARPARK B	-	136
MARINA TERRACES	34	14
MARINA BUILDING	167	427
TOTAL PARKING	201	650

ISSUE REV AMENDMENTS


CARPARKING TOTALS

### EXISTING APPROVED ENVELOP SHOWN DASHE SEAWALL WETLANDS LANDSCAPE CIRCULATION CARPARKING PRIVATE MARINA CLUBHOUSE HARDSCAPE

	-	1		
		MF	4	
MICHEAL F 2/ 5 NARA TEL (02)		BELROSE	NSW	2085

THIS DRAWING IS SUBJECT TO COPYRIGHT AND IS NOT TO BE USED OR REPRODUCED FOR PURPOSES OTHER THAN THE CONSTRUCTION OF THE SUBJECT BUILDING ON THE SUBJECT SITE WITHOUT THE CONSENT OF MICHEAL FOUNTAIN ARCHITECT. FIGURED DIMENSIONS TAKE PRECEDENCE. ALL DIMENSIONS ARE TO BE VERIFIED ON SITE PRIOR TO ORDERING ANY MATERIALS AND/OR BUILDING ELEMENTS AND PRIOR TO COMMENCEMENT OF THE AFFECTED WORKS. ANY DISCREPANCIES ARE TO BE REPORTED TO THE AUTHOR IMMEDIATELY. THIS DRAWING IS NOT TO BE USED FOR CONSTRUCTION UNLESS IT IS ISSUED FOR CONSTRUCTION AND SO MARKED IN THE AMENDMENT COLUMN, AND IS APPROVED AND SIGNED BY THE PRINCIPAL OF MICHEAL FOUNTAIN

PLAN - Site & Roof 1: 1000 @ A1, 1:2000 @ A3

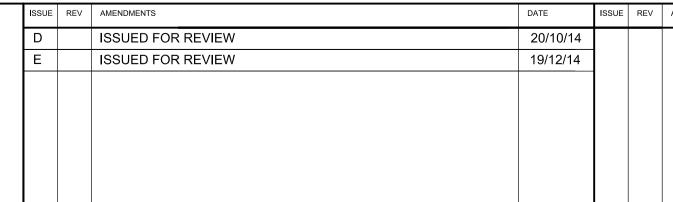

DATE	CLIENT	DRAWING				
DRAFT	Benedict Industries Pty. Ltd.	PLAN Site & Roof				
	Coorgos Covo Marina	DS	CHKD		APPROVED	
	Georges Cove Marina Newbridge Road Moorebank NSW 2170	SCALE 1:1000 @ A1	DATE		CAD FILE No	
		1: 2000 @ A3	19/12/			
	Moorebank NSW 2170	JOB NO 1	1	DRAWING NO	004	ISSUE
	PRINTED: Dec 19, 2014 - 4:28pm \MFA01\Projects\MOOREBANK MARINA\Cadwork\Drawings\020_Superceded_09122014\SK-0	091-(01- SITE PLAN DAN EDIT.dwg		SK-	-001	E

