

PLANNING PROPOSAL


113 Macpherson Street, BRONTE NSW 2024

DRAWING LIST

NAME	ISSUE	SCALE@A1	CONTENT
PP01	A	nts	COVER PAGE CONTEXT PLAN DRAWING LIST
PP02	A	1:200	SITE PLAN SITE ANALYSIS
PP03	A	1:200	BASEMENT LEVEL 03 PLAN
PP04	A	1:200	BASEMENT LEVEL 02 PLAN
PP05	A	1:200	BASEMENT LEVEL 01 PLAN
PP06	A	1:200	GROUND FLOOR LEVEL PLAN
PP07	A	1:200	LEVEL 01 + LEVEL 02
PP08	A	1:200	LEVEL 03 + LEVEL 04
PP09	A	1:200	LEVEL 05 + ROOF LEVEL
PP10	A	1:200	SECTION AA
PP11	A	1:200	NORTH ELEVATION
PP12	A	1:200	SOUTH ELEVATION
PP13	A	1:200	WEST ELEVATION
PP14	A	1:200	EAST ELEVATION
PP15	A	1:250	SHADOW DIAGRAMS
PP16	A	1:250	SHADOW DIAGRAMS 2
PP17	A	nts	SCHEDULE OF FINISHES
PP18	A	nts	PHOTOMONTAGES



CONTEXT PLAN

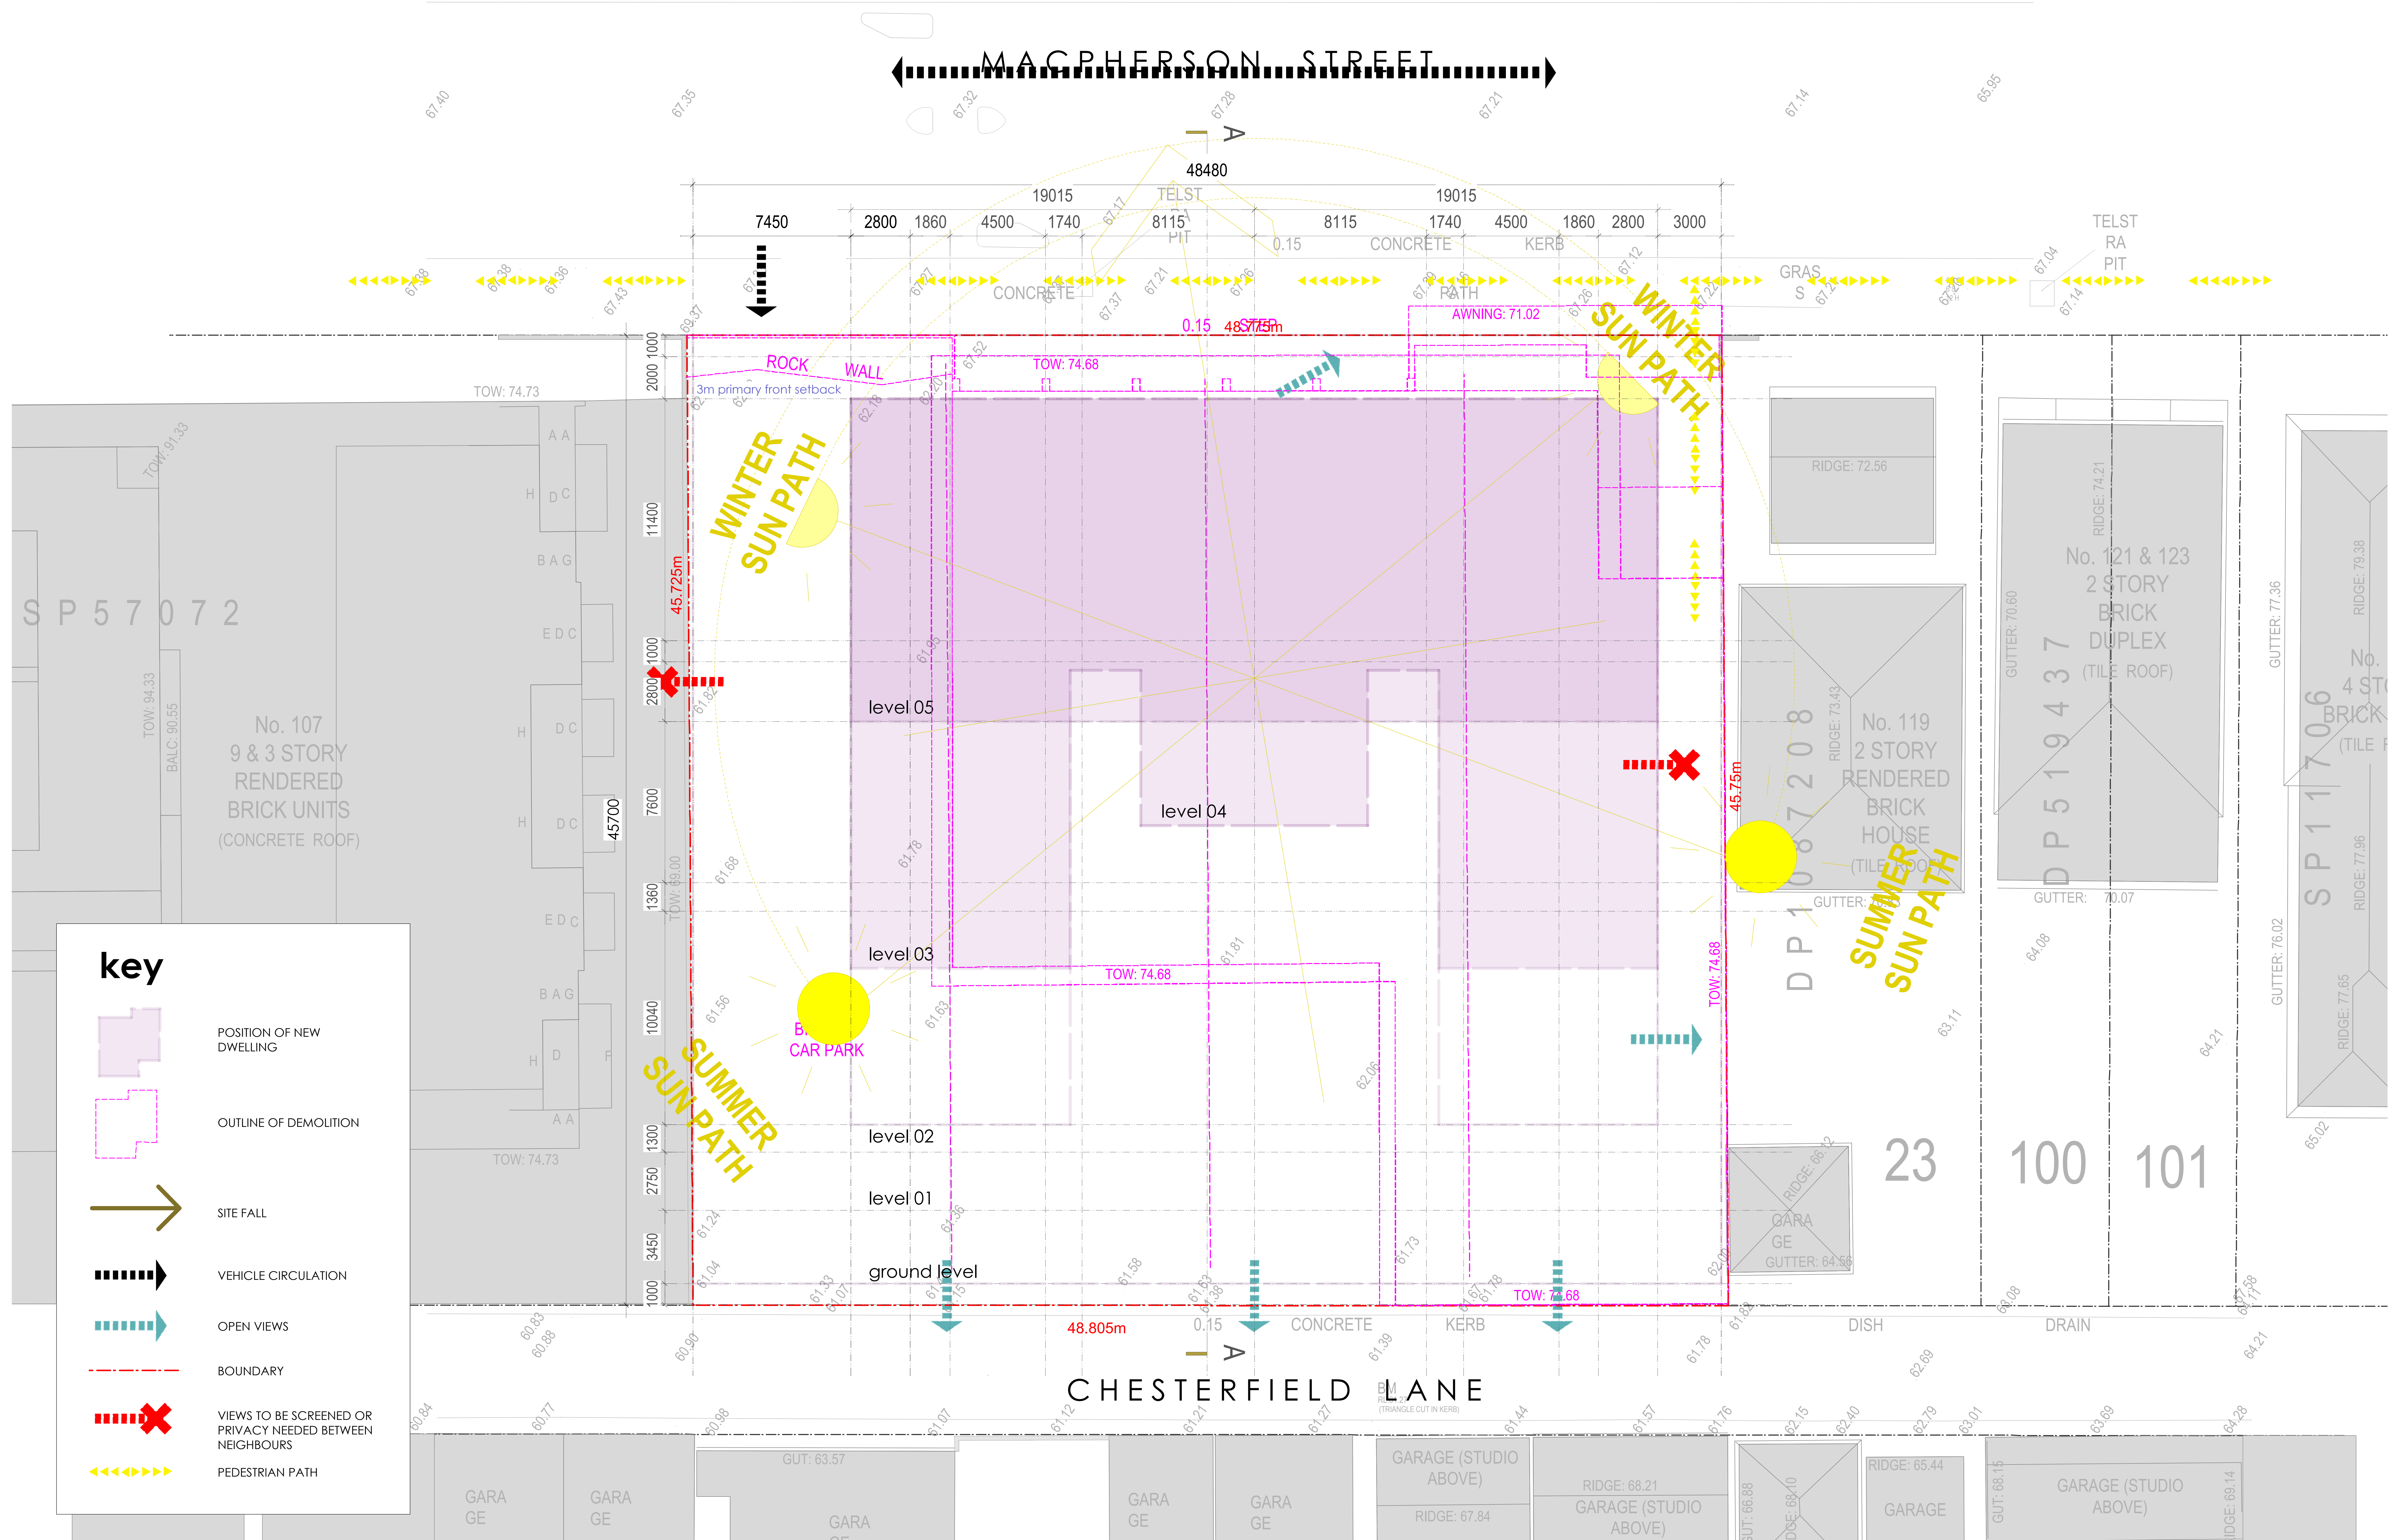


aleksandar

design group architecture+urban planning+interiors

41 Albion Avenue, Paddington NSW 2021 Australia p 02 9361 5560 f 9361 0590
www.aleksandardesigngroup.com.au
nominated architect aleksandar jelicic registration no. 7167

key:

all landscaped areas to landscape architect's details

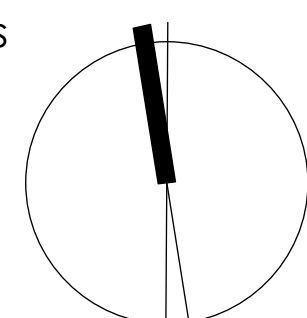

client:

WLB
Winston Langley Burlington

project:

113 Macpherson Street, BRONTE
NSW 2024

Lot 19-21 DP 192094, Lot 22 DP 72912

project no:

title:

drawing no:

date:

scale: 0 5.0 10.0 M

1222


site analysis

PP02 issue A

06 march 2014

:200 @ A2

MACPHERSON STREET

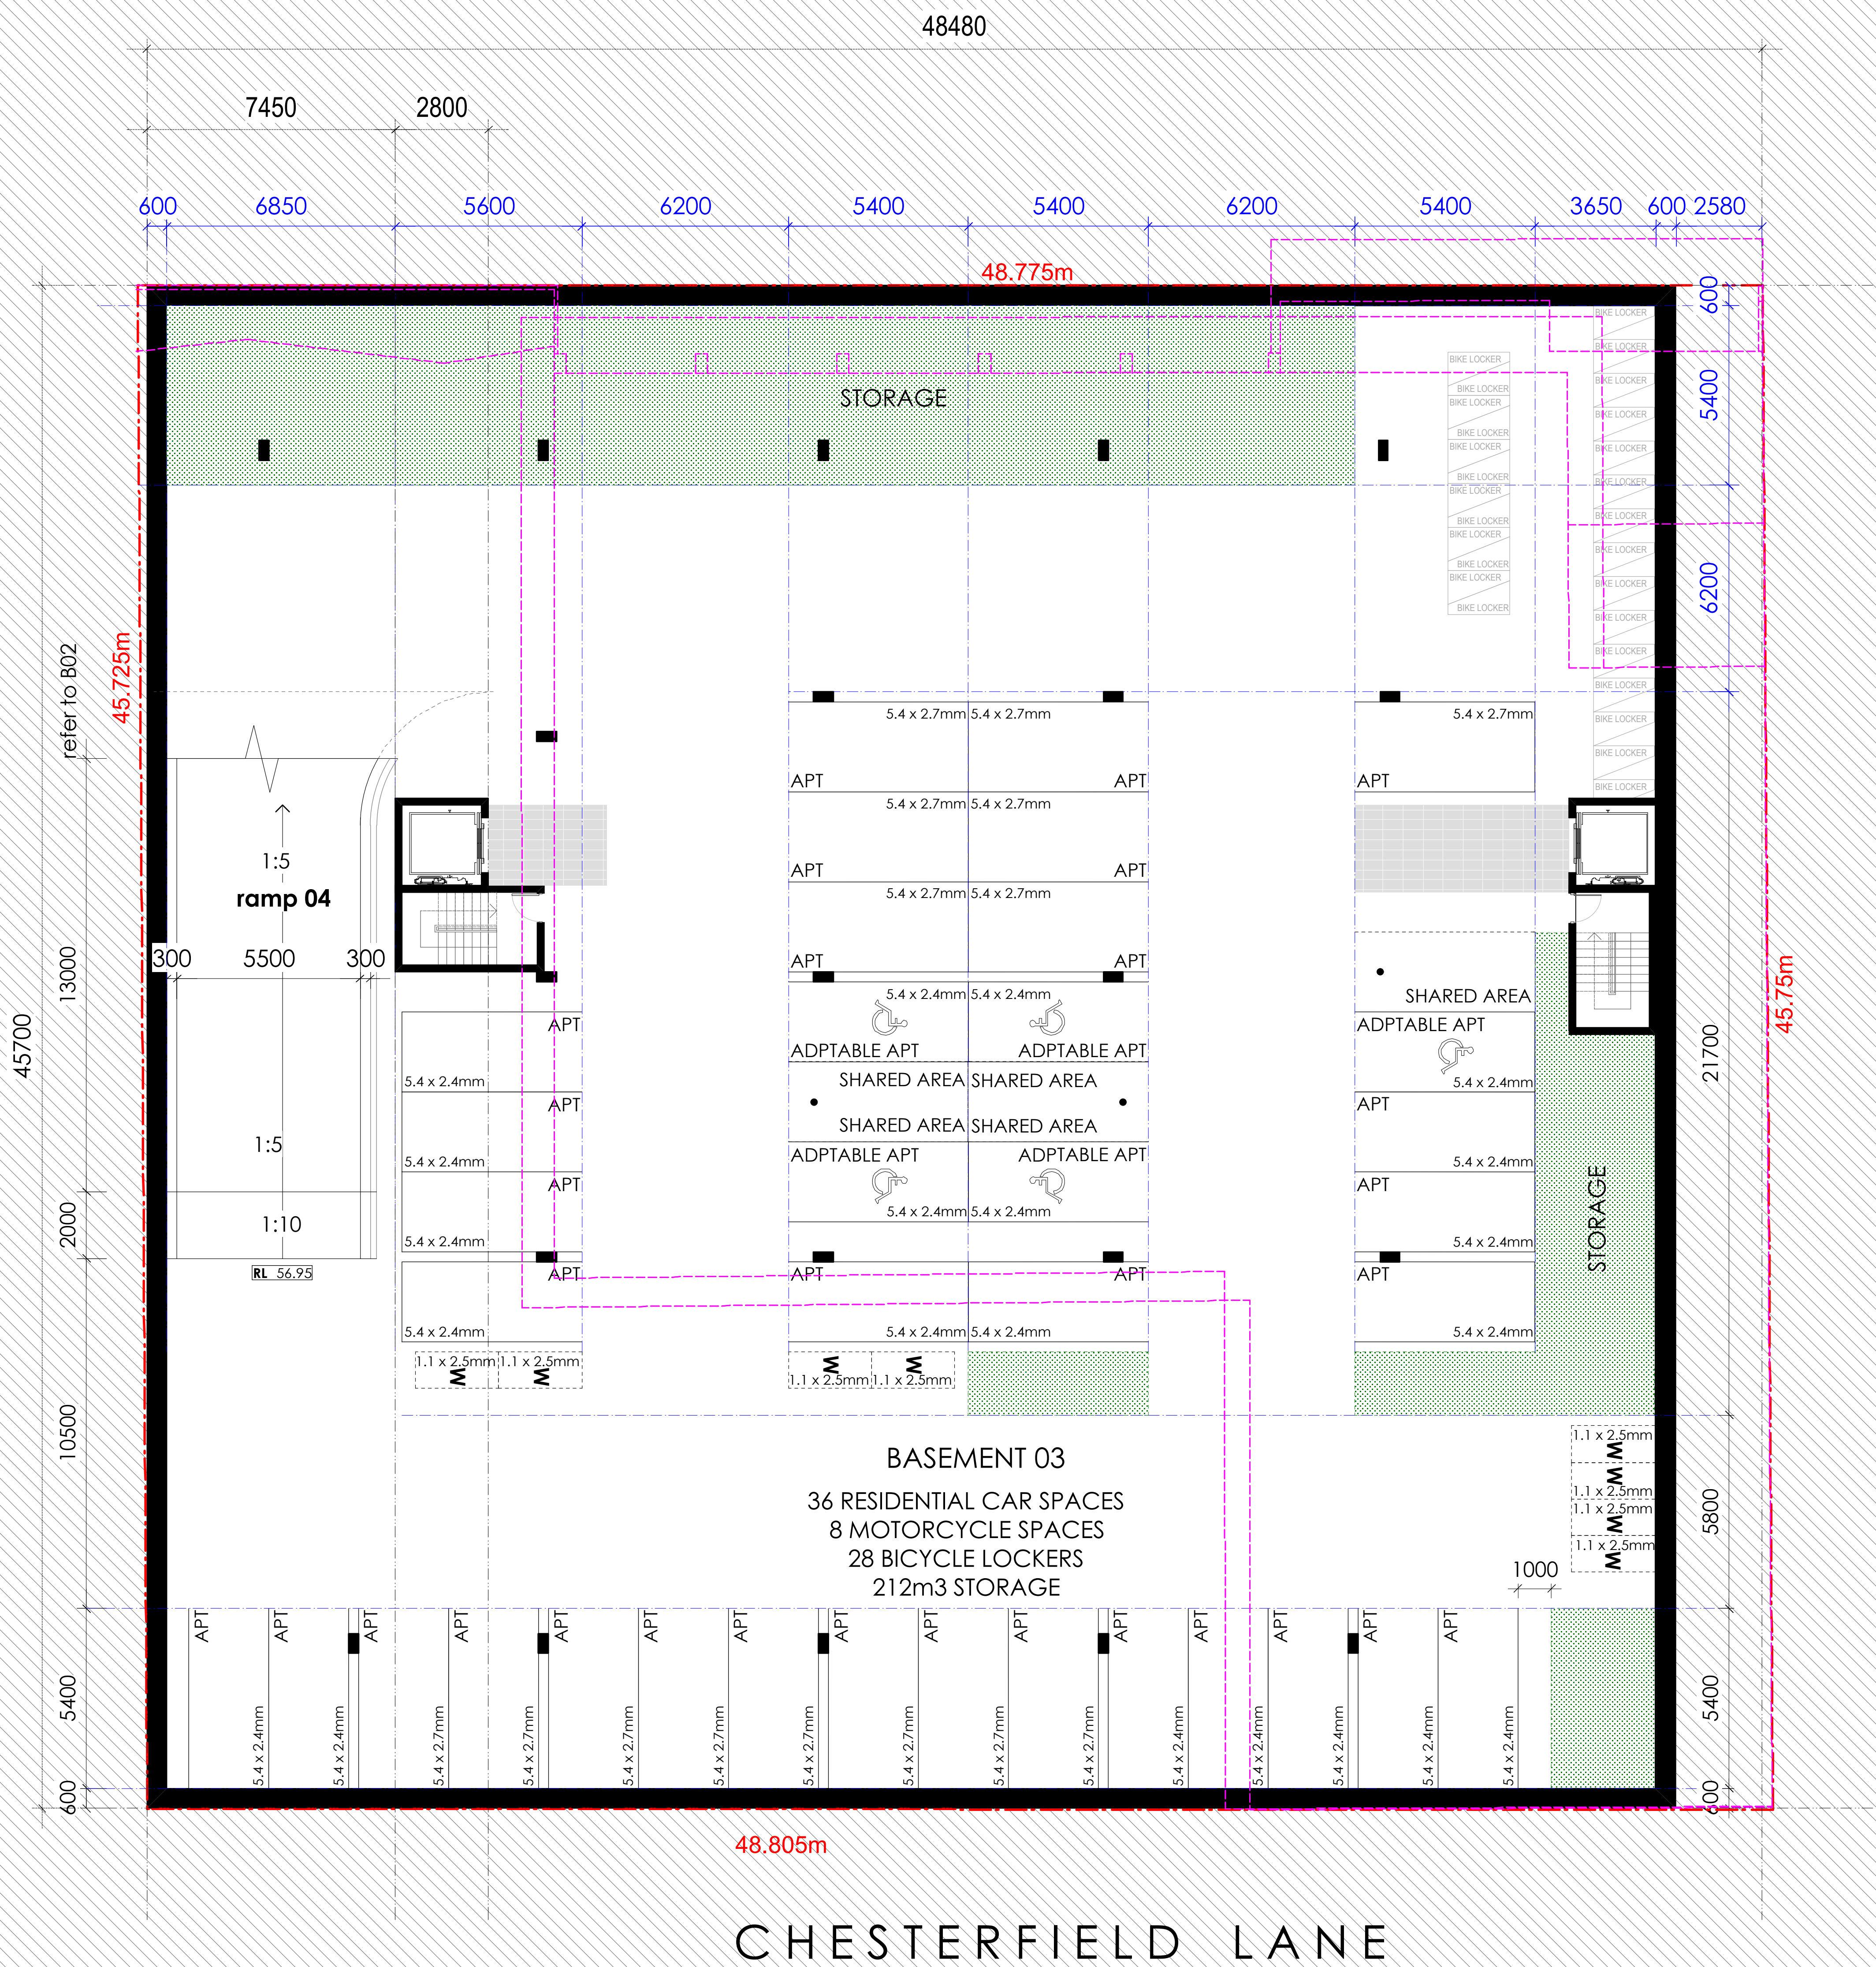


aleksandar

design group architecture+urban planning+interiors
41 Albion Avenue, Paddington NSW 2021 Australia p 02 9361 5560 f 9361 0590
www.aleksandardesigngroup.com.au
nominated architect aleksandar jelicic registration no. 7167

key:

all landscaped areas to landscape architect's details
storage (m3)

© copyright aleksandar design group pty ltd

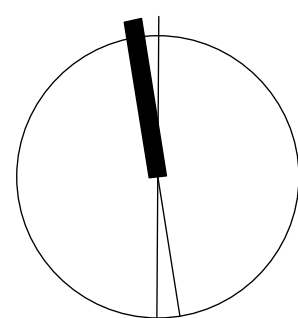

client:
WLB
Winston Langley Burlington


project:
113 Macpherson Street, BRONTE
NSW 2024
Lot 19-21 DP 192094, Lot 22 DP 72912

project no:

1222

title:
drawing no:
date:
scale:

basement 03 plan
PP03 issue A
06 march 2014
1:200 @ A2

 



aleksandar

design group

architecture+urban planning+interiors

41 Albion Avenue, Paddington NSW 2021 Australia p 02 9361 5560 f 9361 0590

www.aleksandardesigngroup.com.au

nominated architect aleksandar jelicic registration no. 7167

key:

all landscaped areas to landscape architect's details

storage (m3)

© copyright aleksandar design group pty ltd

client:

WLB

Winston Langley Burlington

project:

113 Macpherson Street, BRONTE

NSW 2024

Lot 19-21 DP 192094, Lot 22 DP 72912

project no:

1222

title:

basement 02 plan

drawing no:

PP04

issue


A

date:

06 march 2014

scale:

1:200 @ A2

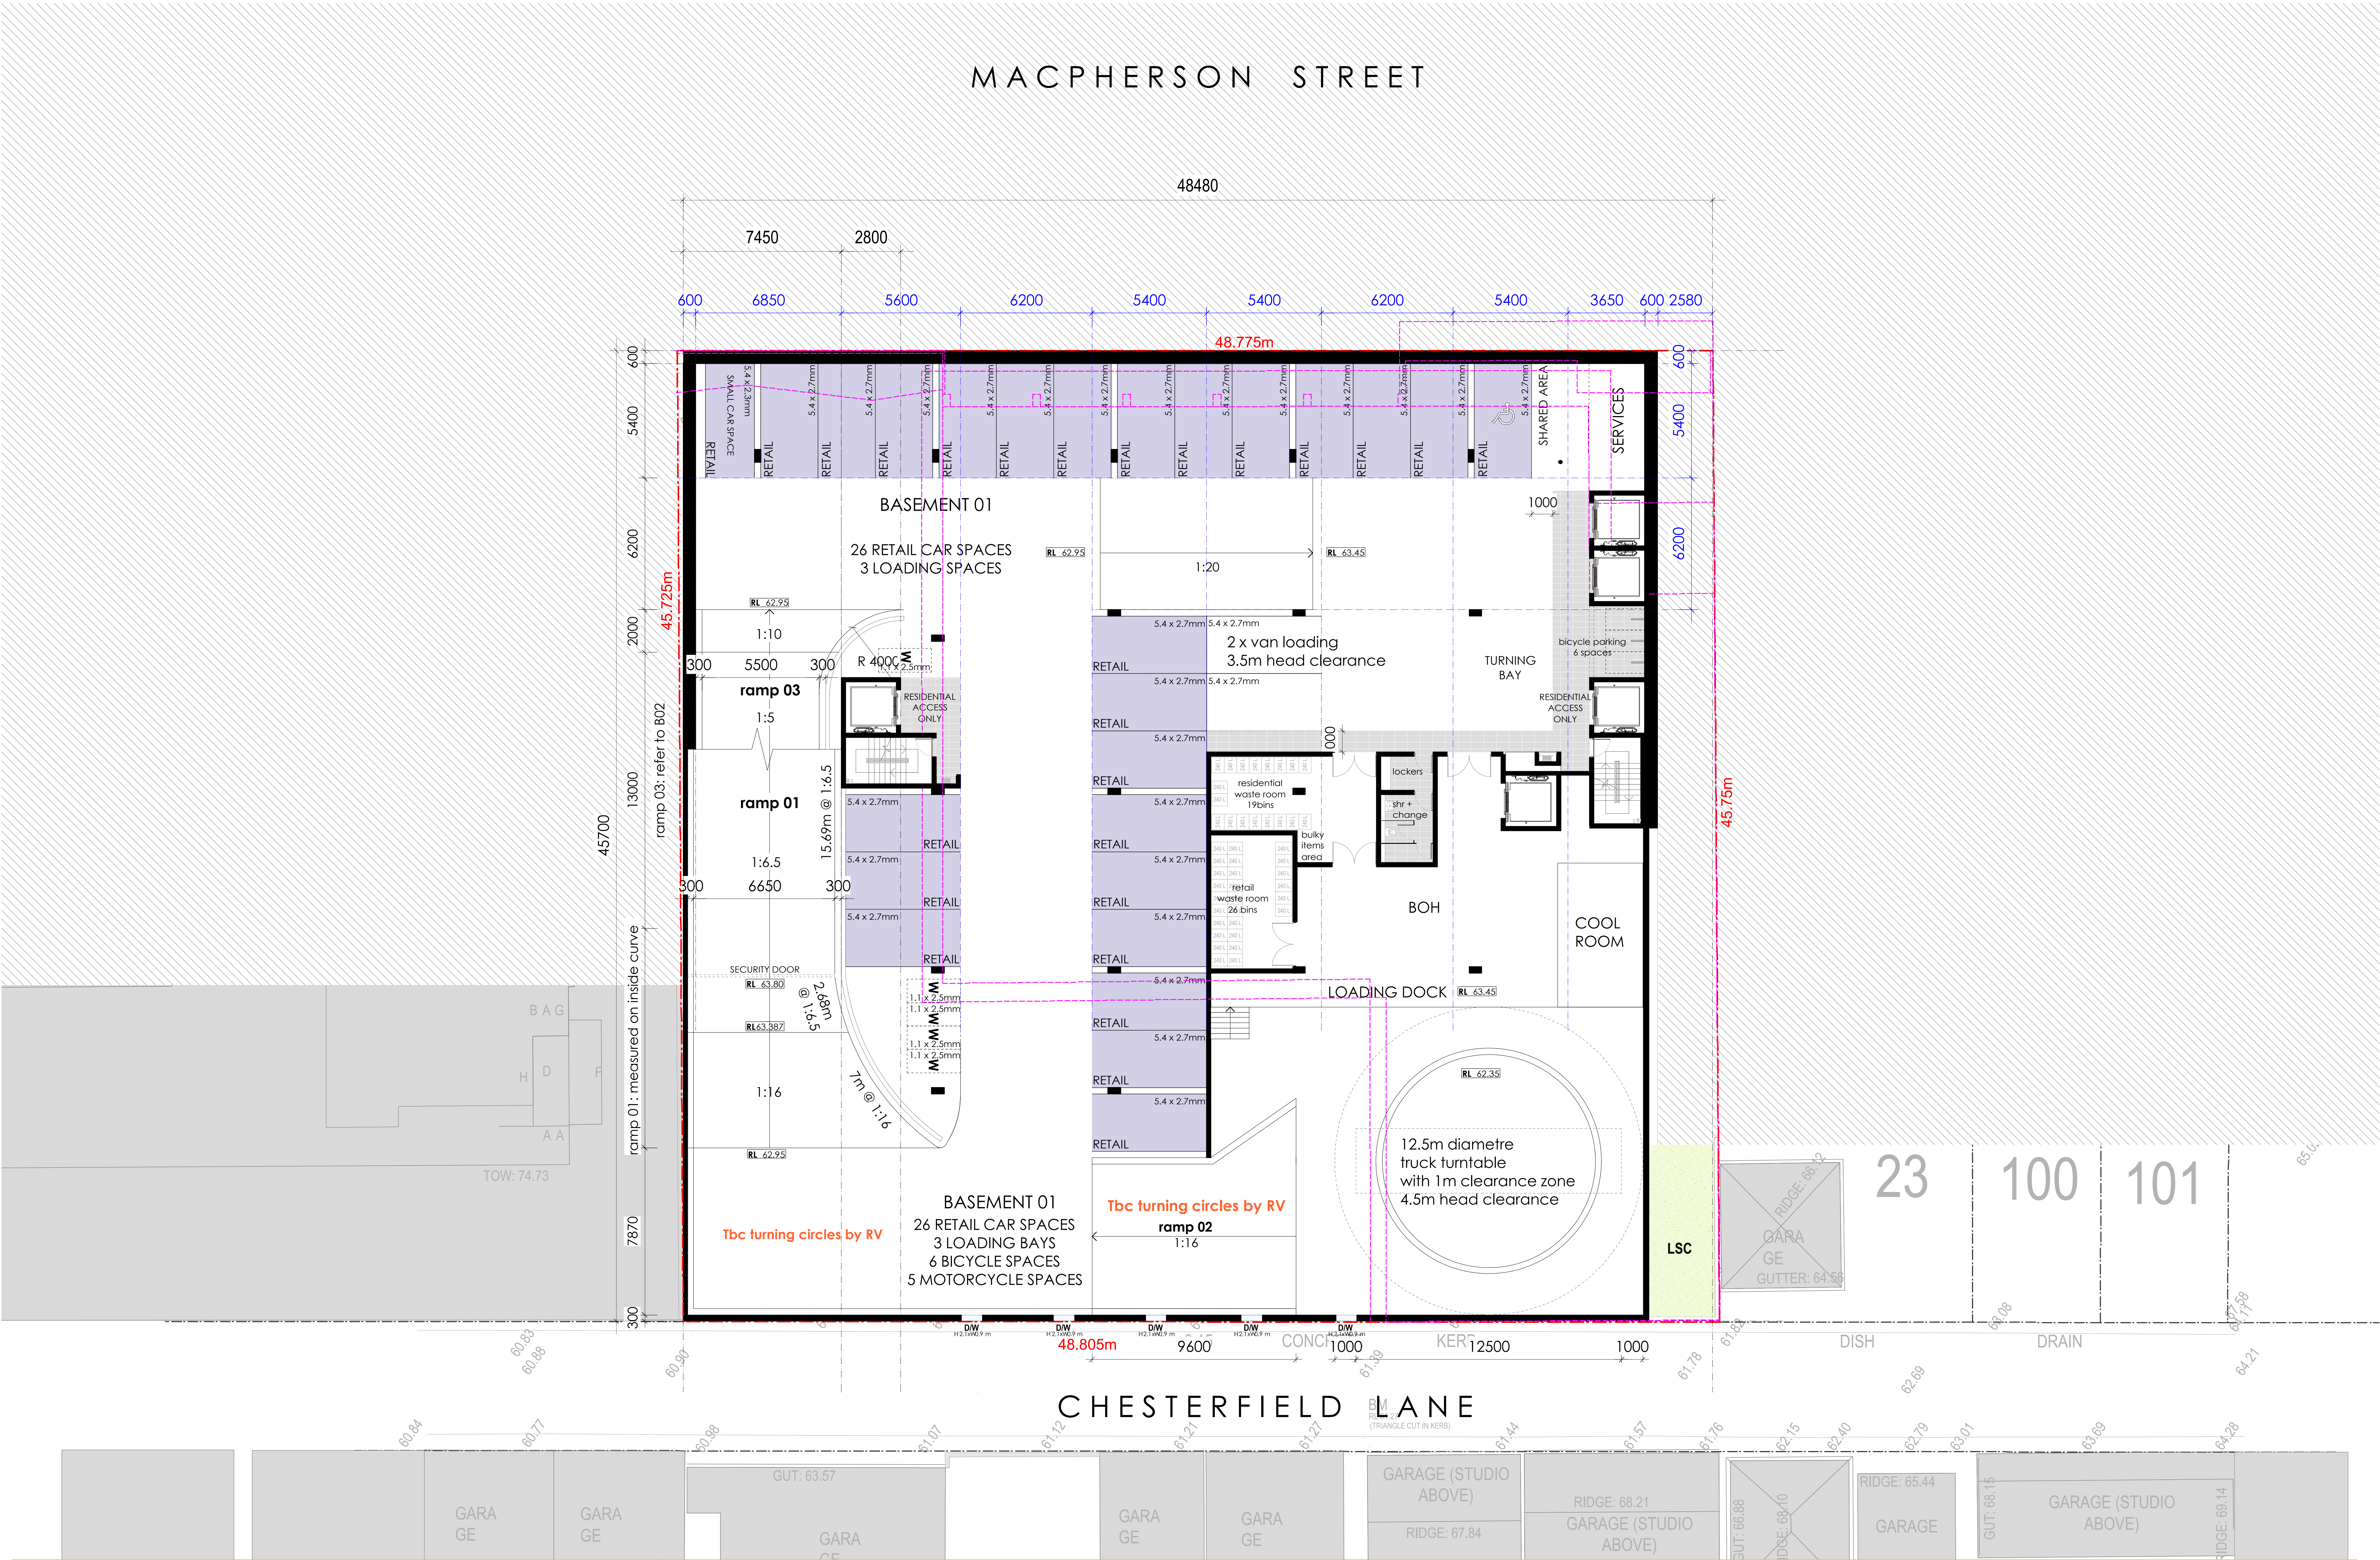

aleksandar

design group

architecture+urban planning+interiors

41 Albion Avenue, Paddington NSW 2021 Australia p 02 9361 5560 f 9361 0590

www.aleksandardesigngroup.com.au

nominated architect aleksandar jelicic registration no. 7167

key:

all landscaped areas to landscape architect's details

storage (m3)

© copyright aleksandar design group pty ltd

client:

WLB

Winston Langley Burlington

project:

113 Macpherson Street, BRONTE NSW 2024

Lot 19-21 DP 192094, Lot 22 DP 72912

project no:

1222

title:

basement 01 plan

drawing no:


PP05

date:

06 march 2014

scale:

1:200 @ A2

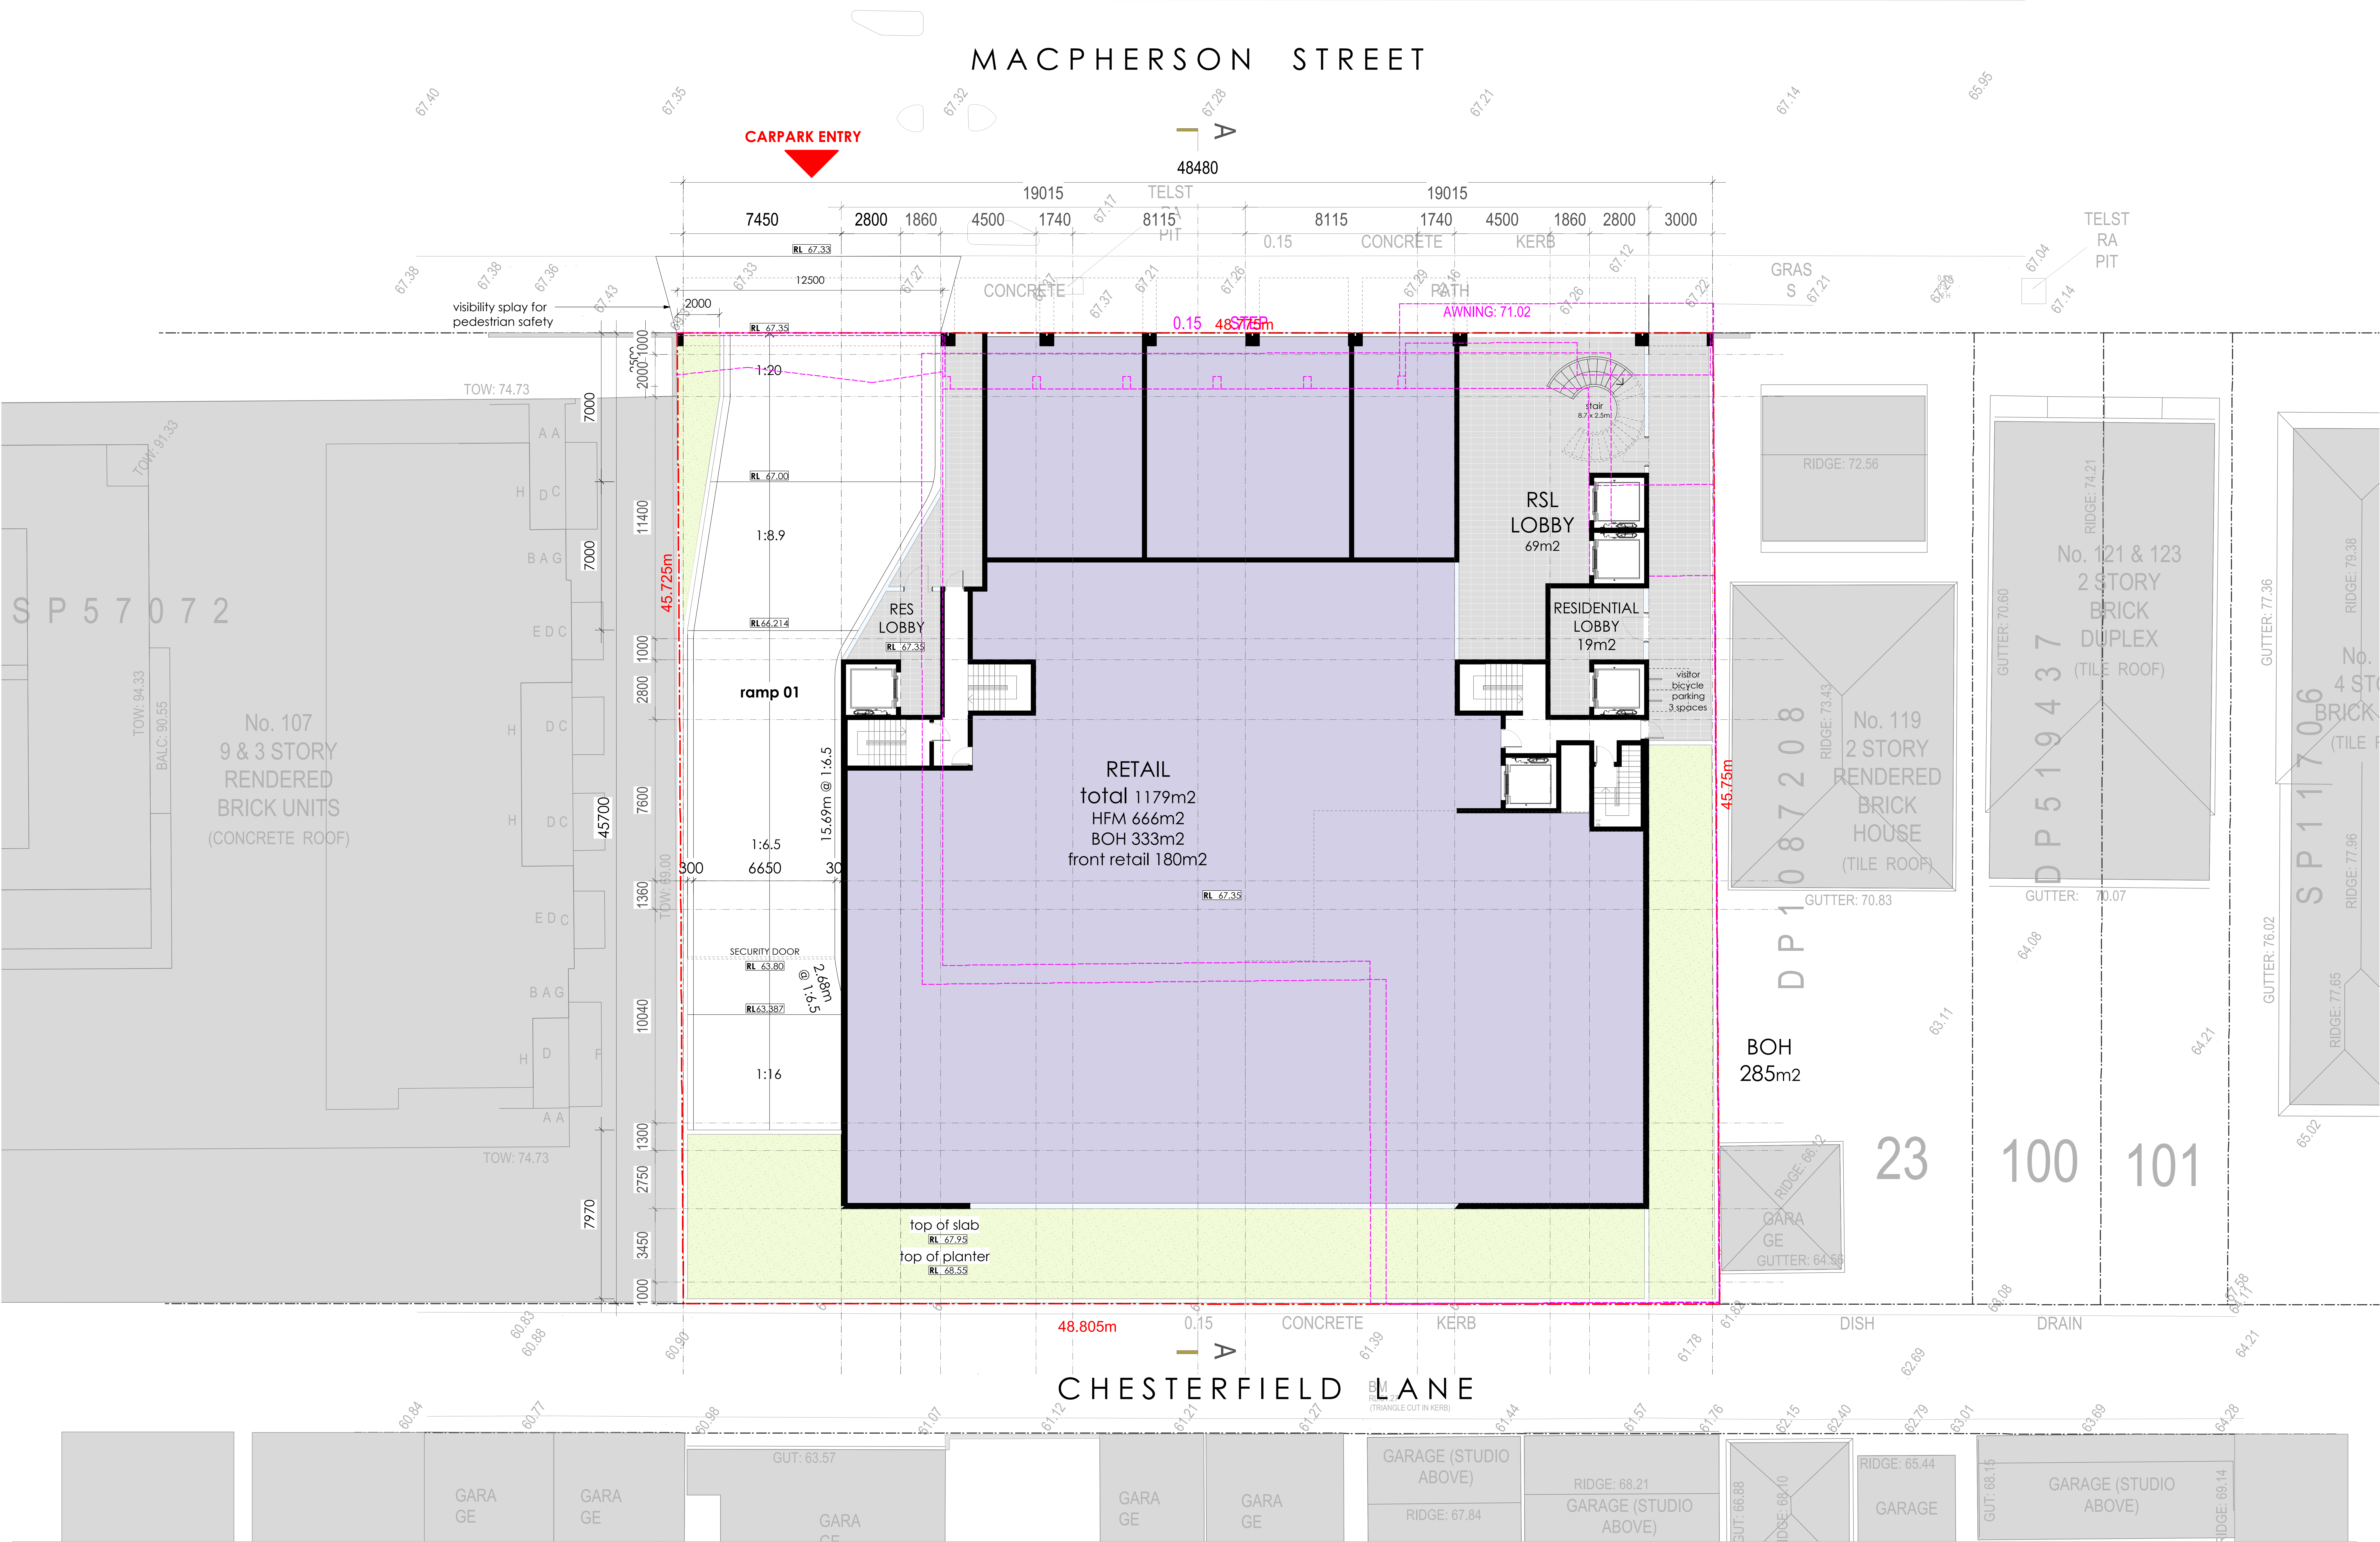

aleksandar
design group

architecture+urban planning+interiors

41 Albion Avenue, Paddington NSW 2021 Australia p 02 9361 5560 f 9361 0590
www.aleksandardesigngroup.com.au
nominated architect aleksandar jelicic registration no. 7167

key:

all landscaped areas to landscape architect's details

© copyright aleksandar design group pty ltd

client:

WLB
Winston Langley Burlington

project:

113 Macpherson Street, BRONTE
NSW 2024
Lot 19-21 DP 192094, Lot 22 DP 72912

project no:

1222

title:

ground floor plan

drawing no:

PP06

date:

06 march 2014

scale:



1:200 @ A2

48480



48480



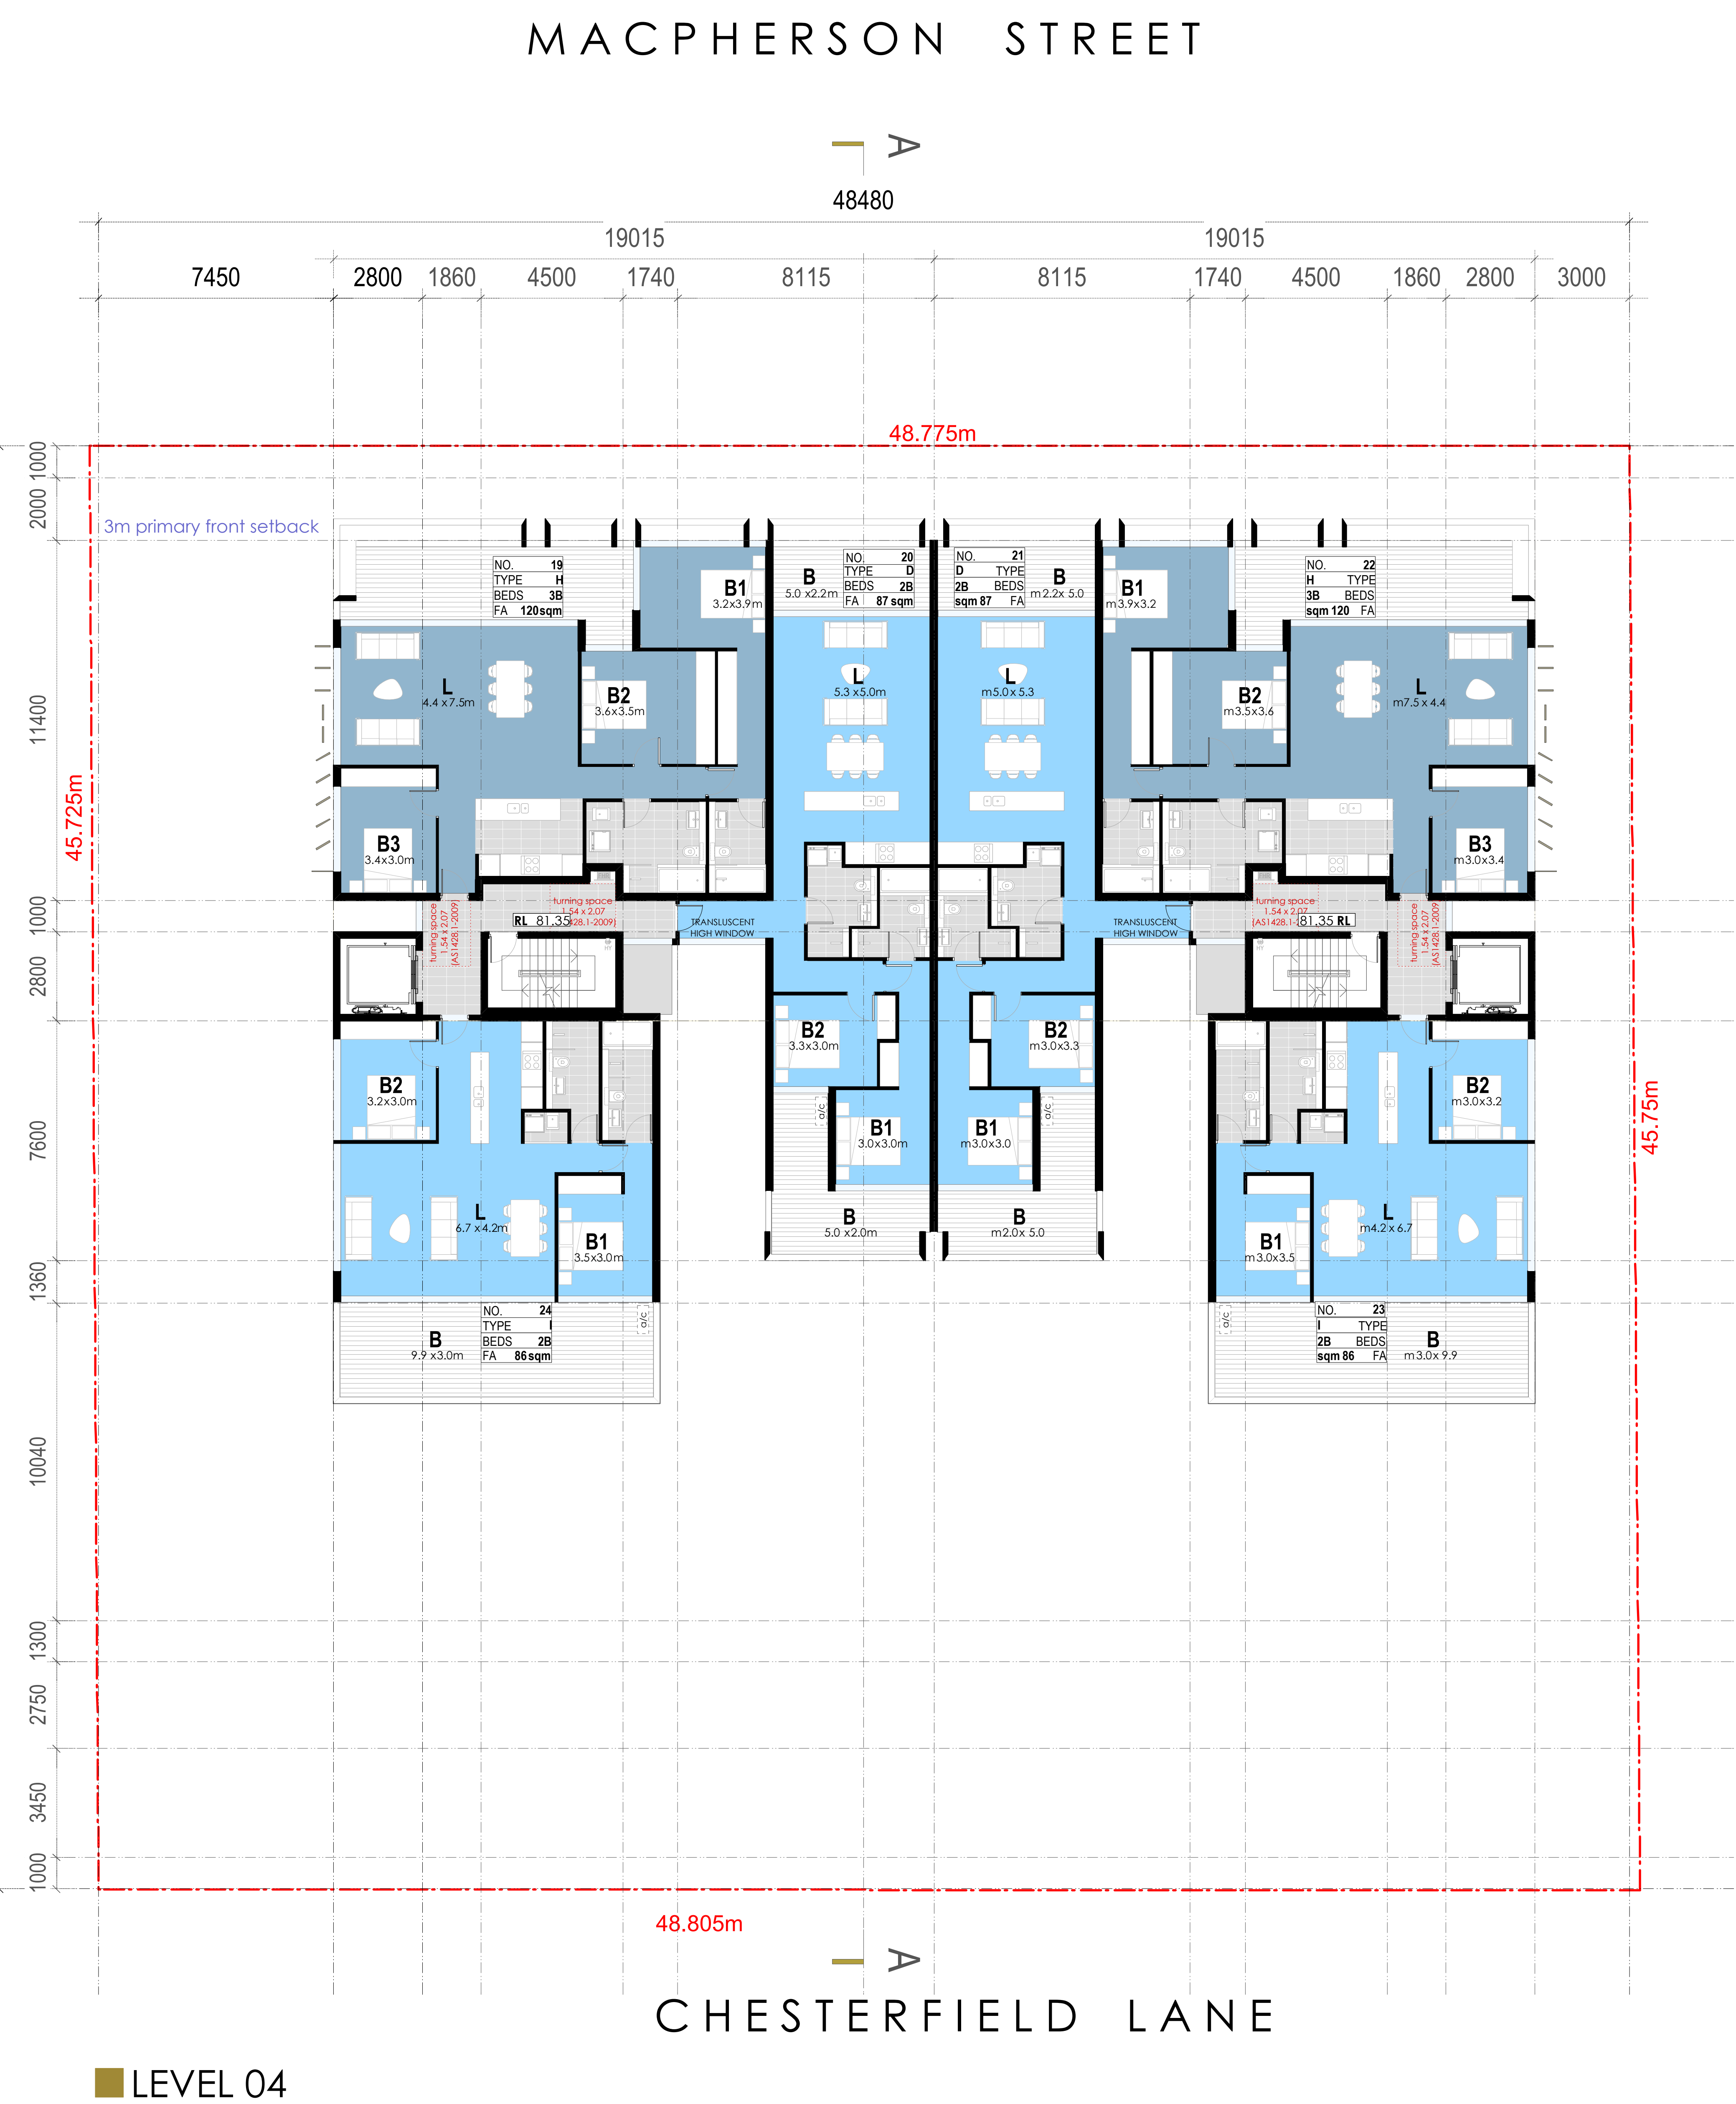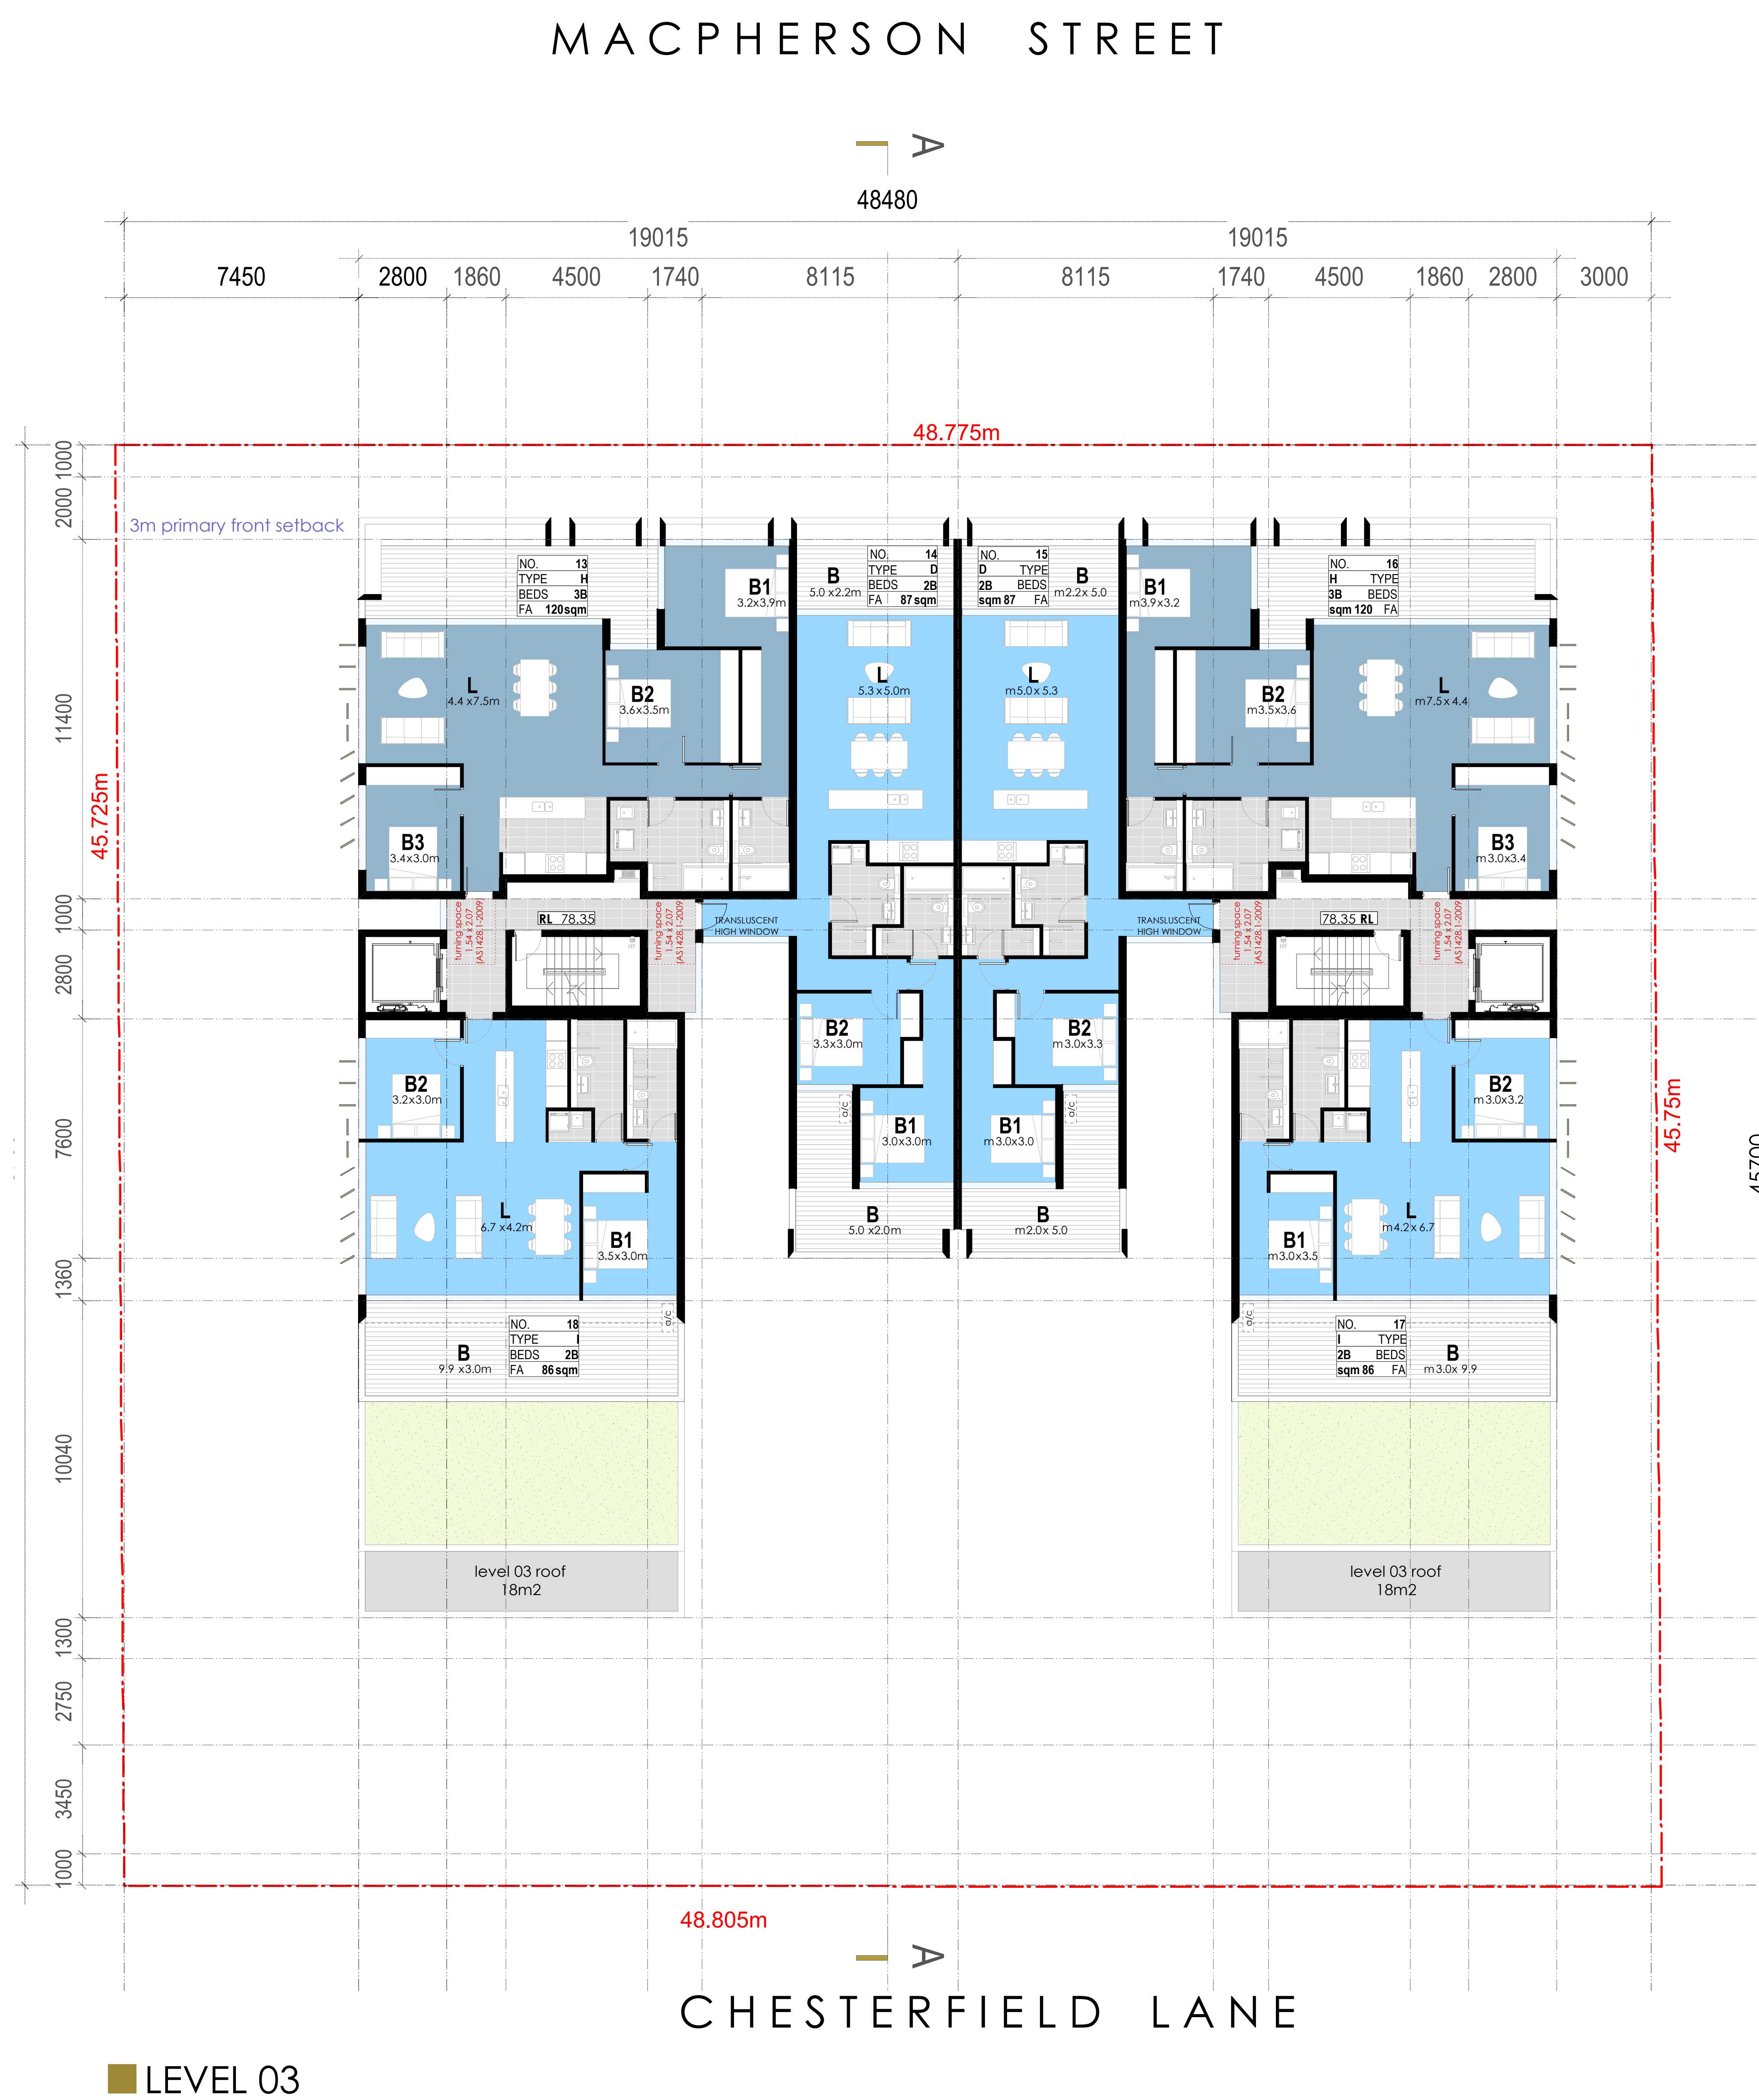


aleksandar

design group architecture+urban planning+interiors
41 Albion Avenue, Paddington NSW 2021 Australia p 02 9361 5560 f 9361 0590
www.aleksandardesigngroup.com.au
nominated architect aleksandar jelicic registration no. 7167

key:

all landscaped areas to landscape architect's details

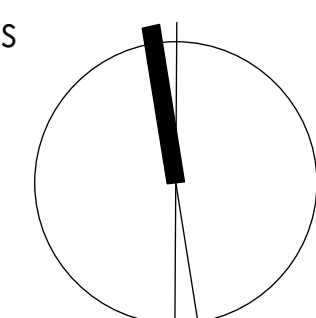

© copyright aleksandar design group pty ltd

client:
WLB
Winston Langley Burlington

project:
113 Macpherson Street, BRONTE
NSW 2024
Lot 19-21 DP 192094, Lot 22 DP 72912

project no:

1222

title:

level 03 + 04 floor plan

drawing no:

PP08 issue A

date:


06 march 2014

scale:


0 5.0 10.0 M

1:200 @ A2

MACPHERSON STREET

 


48480

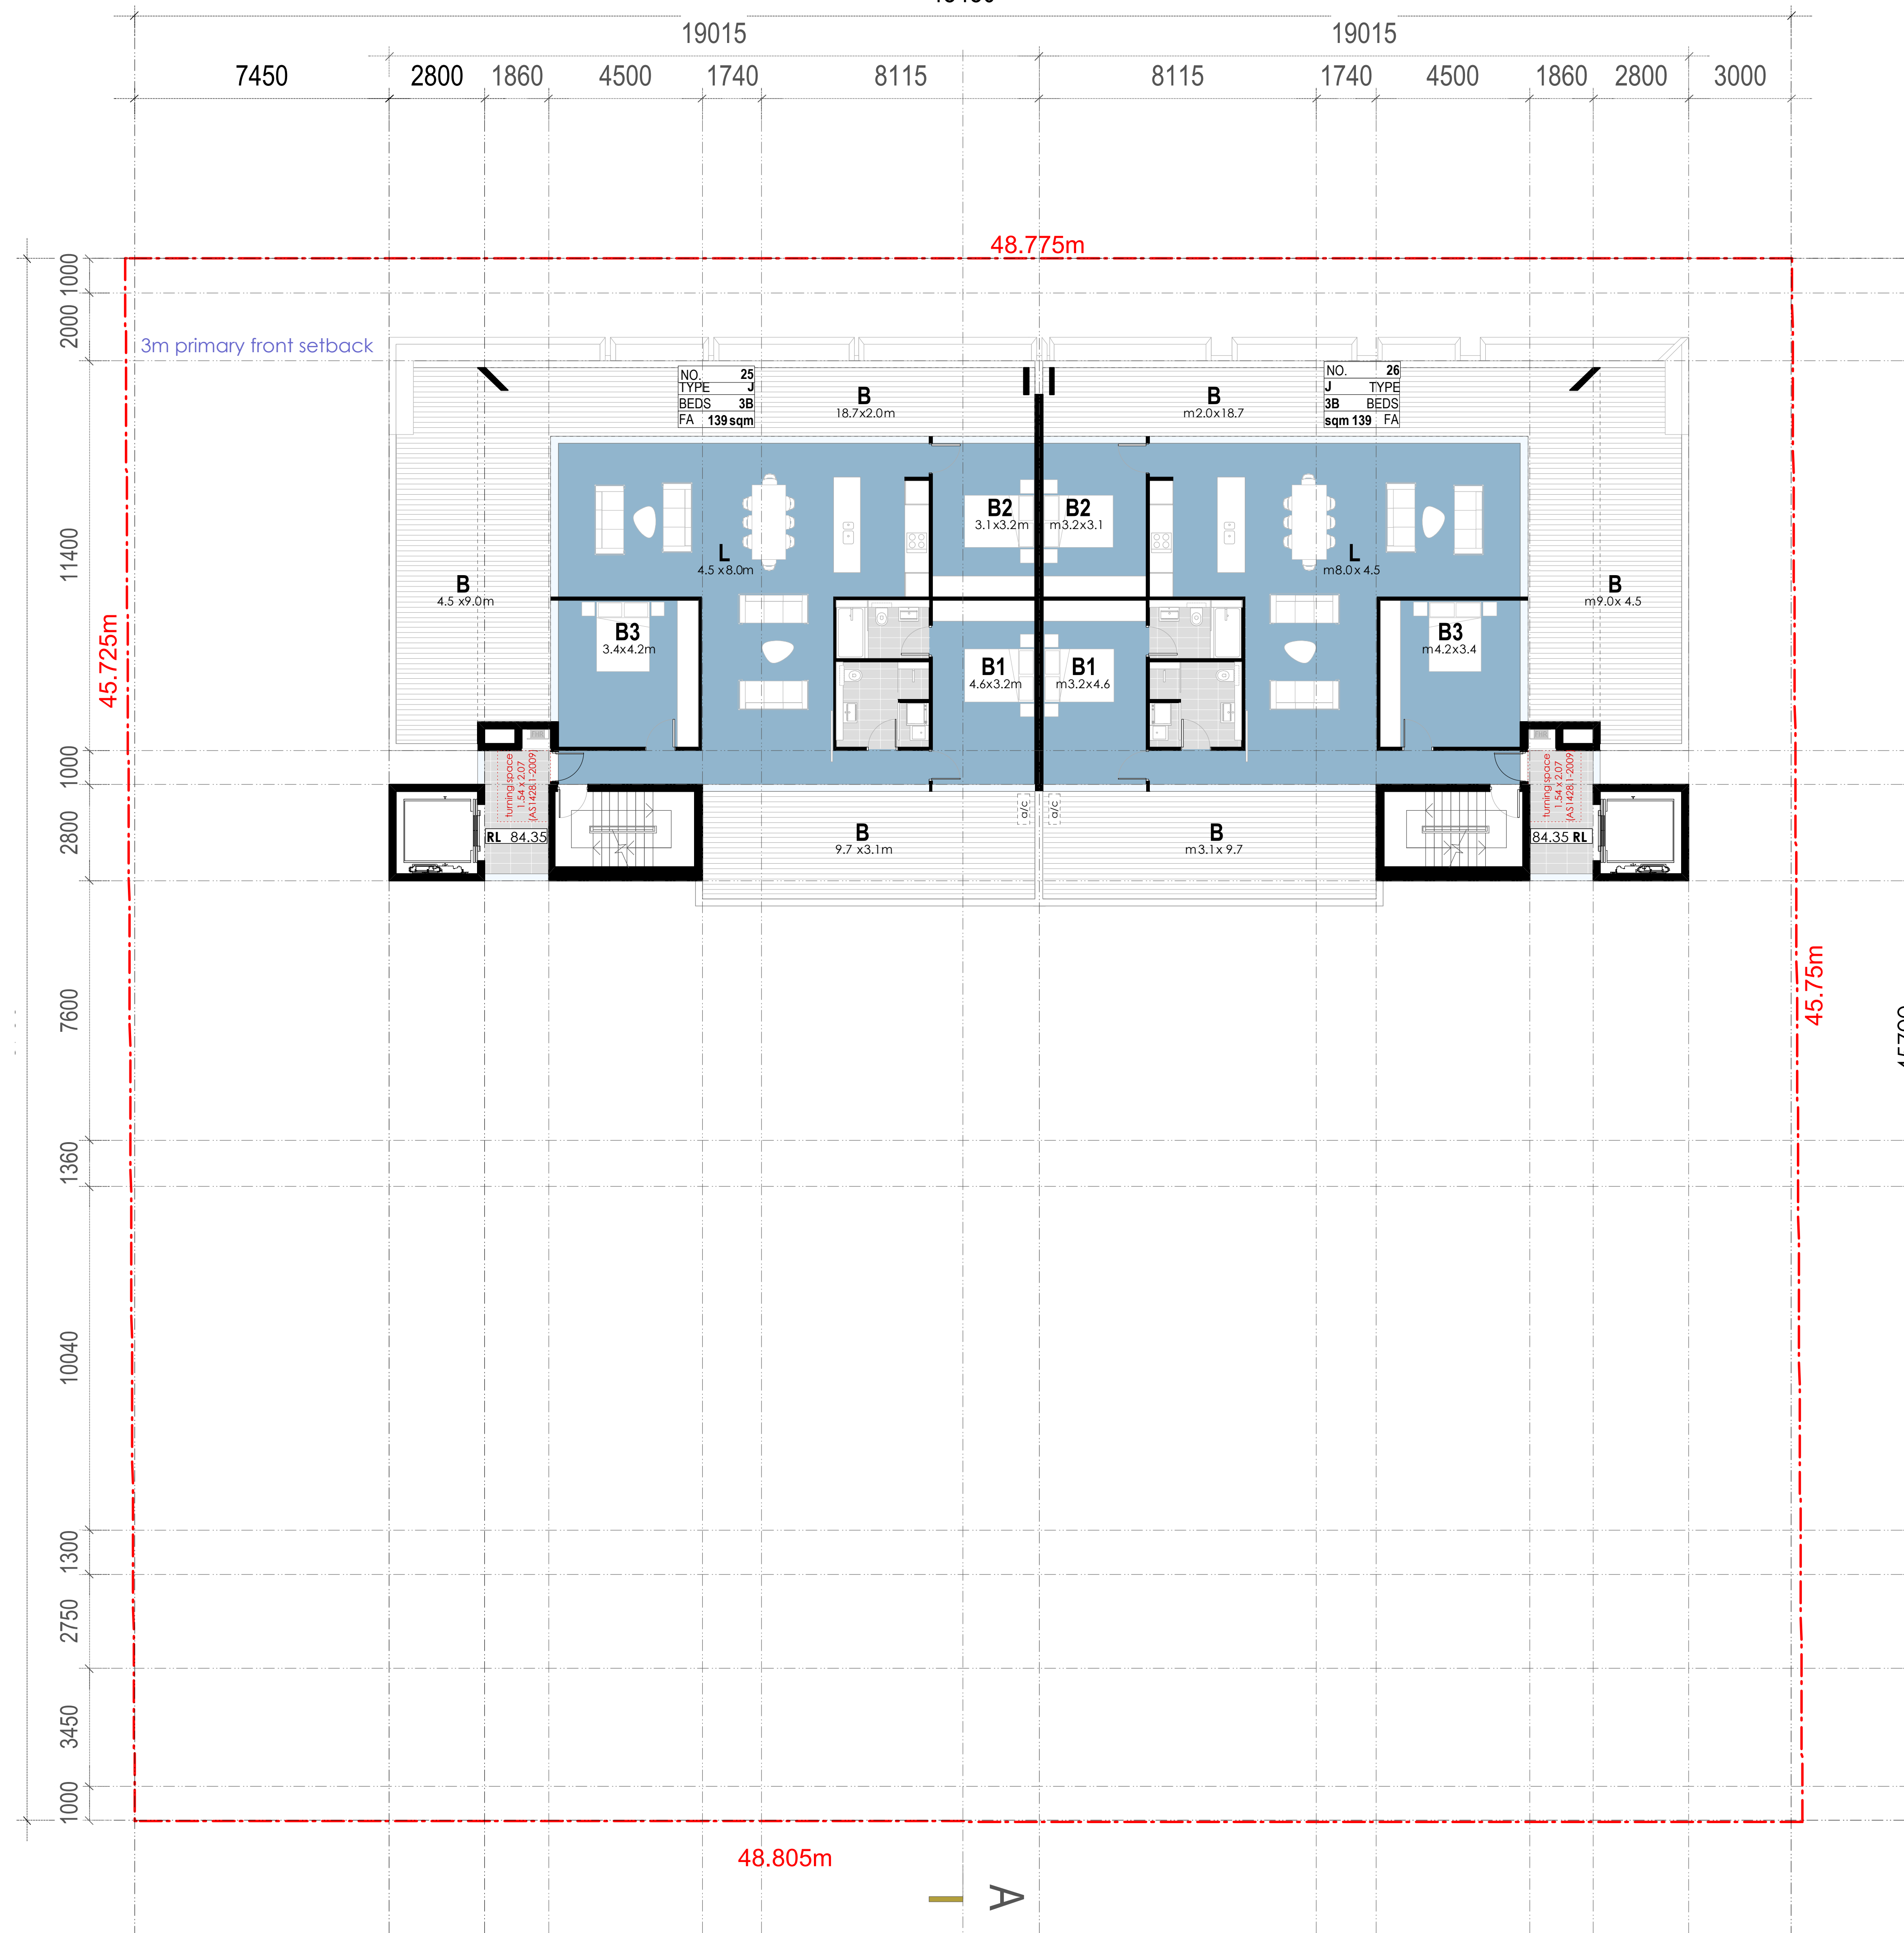


CHESTERFIELD LANE

LEVEL 05

MACPHERSON STREET

 

48480

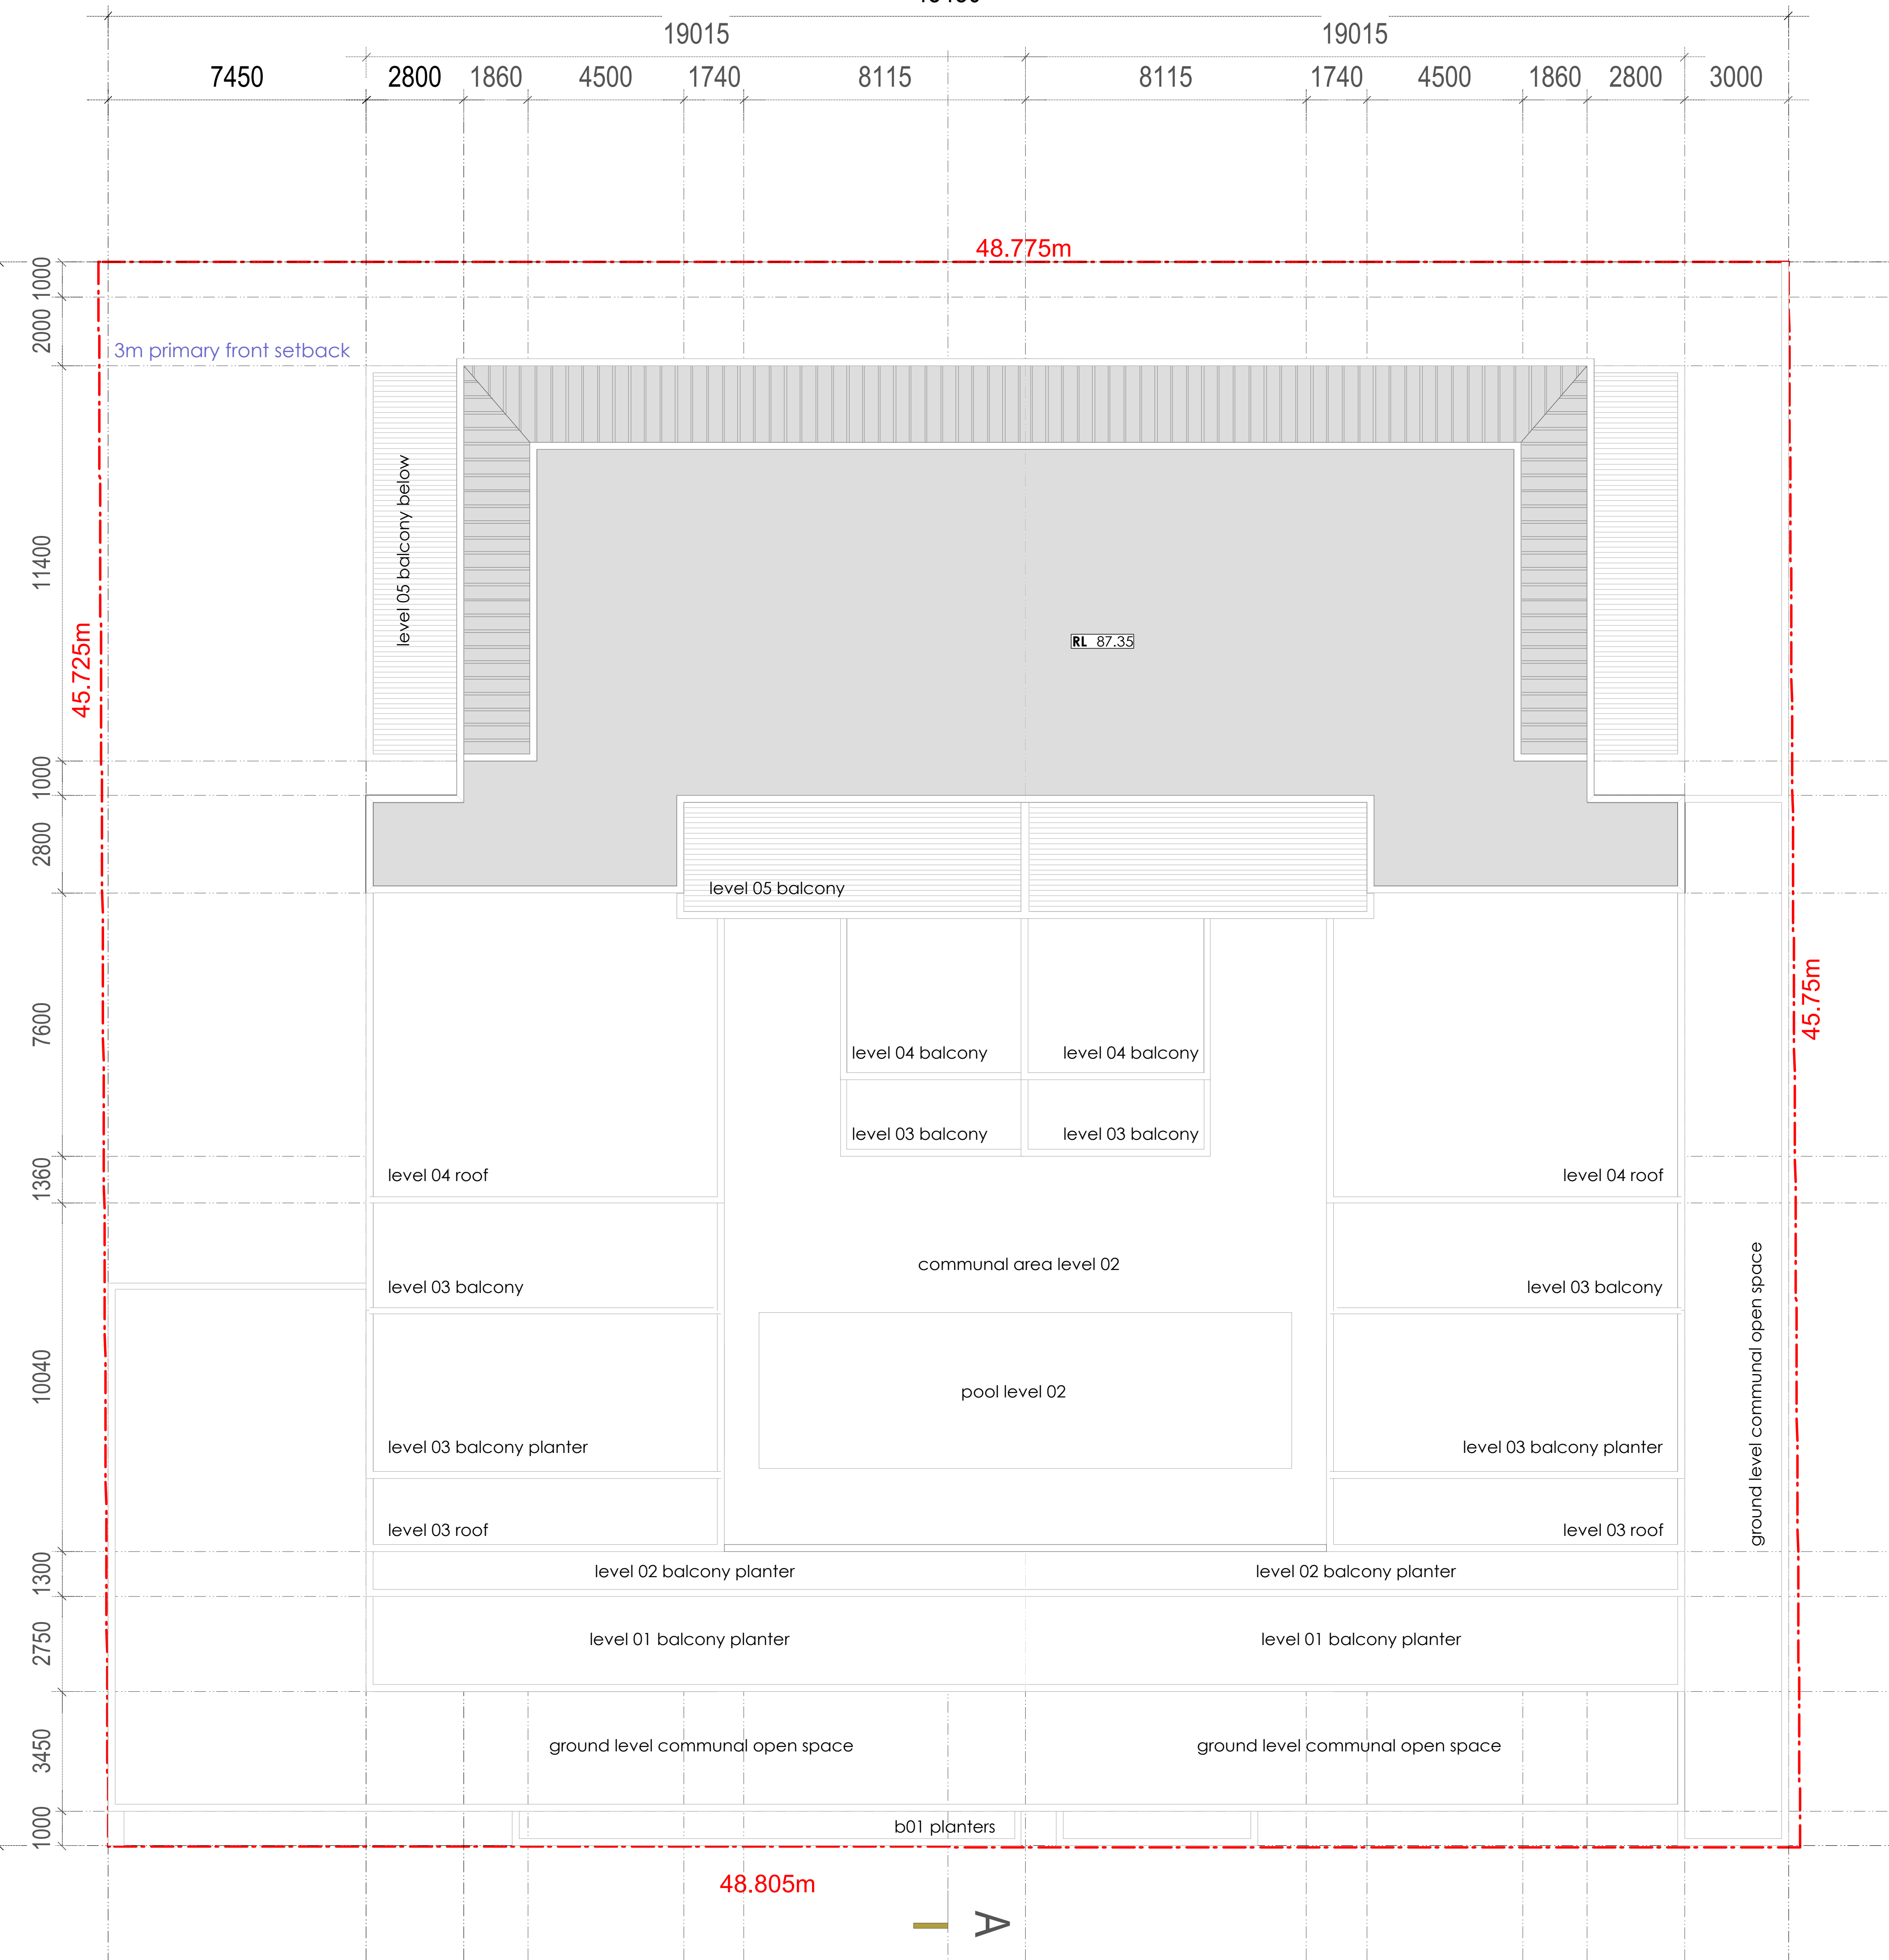

CHESTERFIELD LANE

LEVEL ROOF

aleksandar

design group architecture+urban planning+interiors


41 Albion Avenue, Paddington NSW 2021 Australia p 02 9361 5560 f 9361 0590

www.aleksandardesigngroup.com.au

nominated architect aleksandar jelicic registration no. 7167

key:

all landscaped areas to landscape architect's details

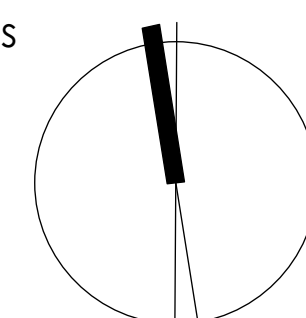

© copyright aleksandar design group pty ltd

client:

WLB
Winston Langley Burlington

project:

113 Macpherson Street, BRONTE
NSW 2024

Lot 19-21 DP 192094, Lot 22 DP 72912

project no:

1222

title:

level 05 + roof level plan

drawing no:

PP09 issue A


date:

06 march 2014

scale:

0 5.0 10.0 M

1:200 @ A2

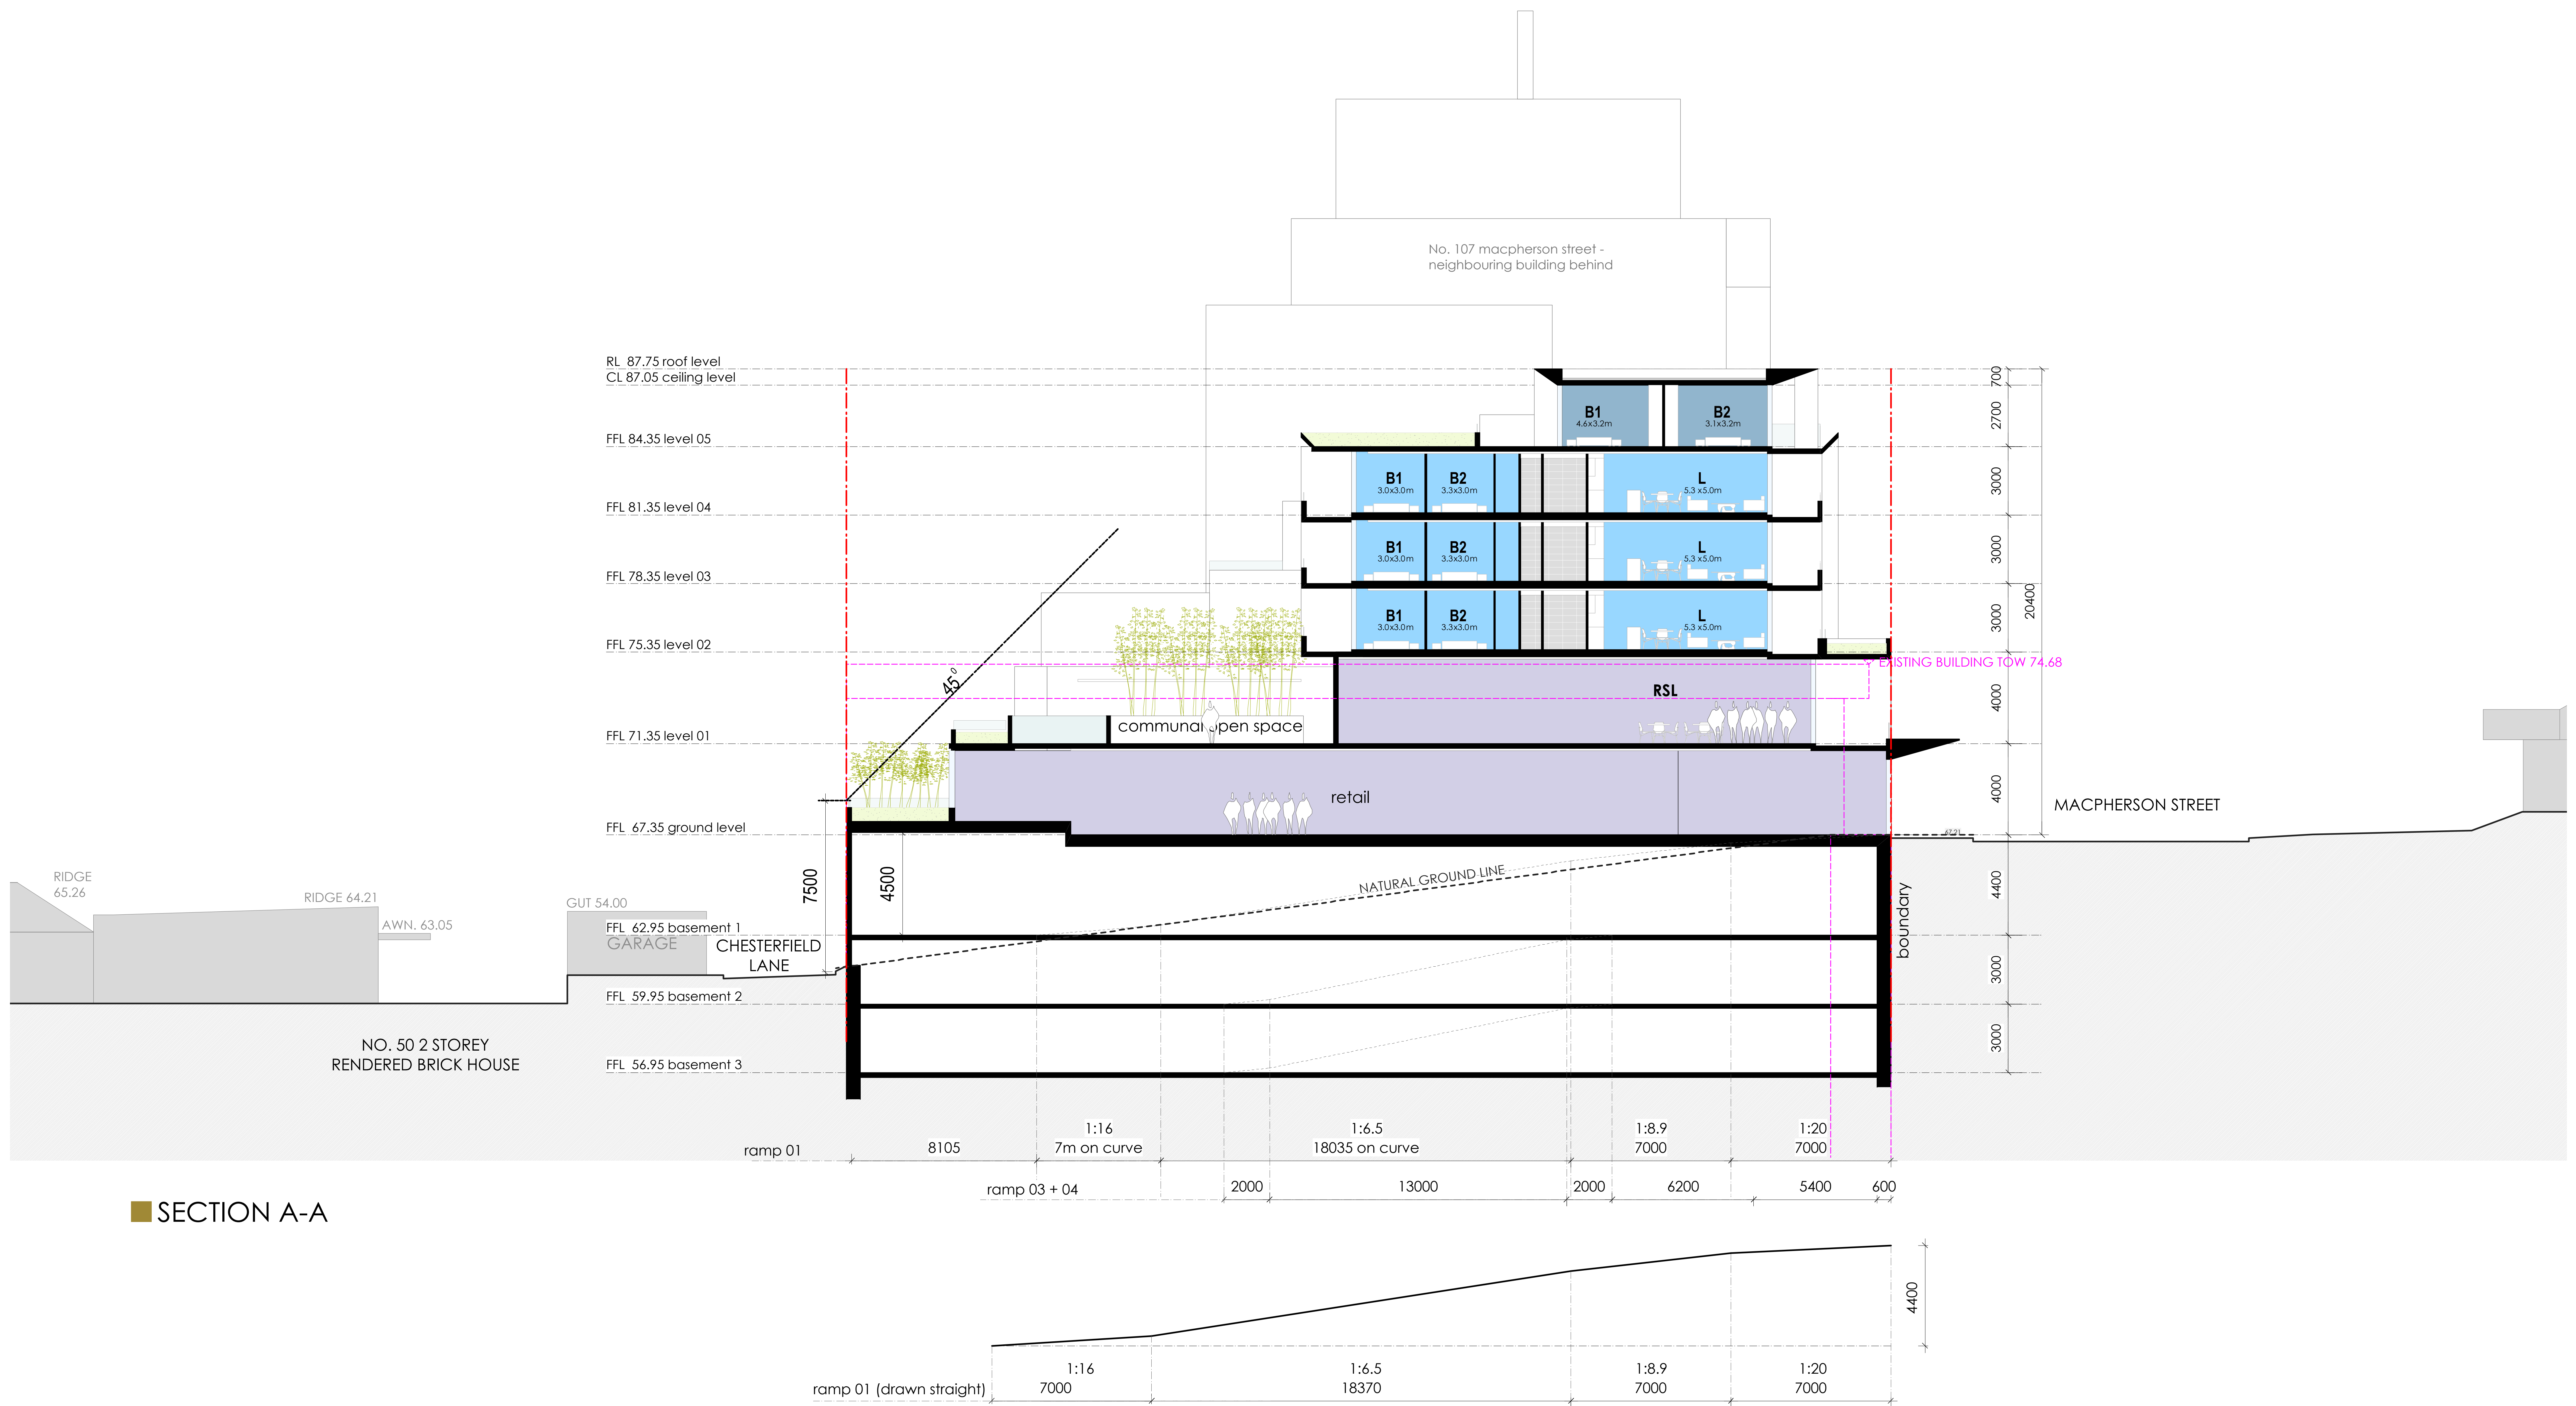

aleksandar

design group architecture+urban planning+interiors
41 Albion Avenue, Paddington NSW 2021 Australia p 02 9361 5560 f 9361 0590
www.aleksandardesigngroup.com.au
nominated architect aleksandar jelicic registration no. 7167

key:

all landscaped areas to landscape architect's details

client:
WLB
Winston Langley Burlington

project:
113 Macpherson Street, BRONTE
NSW 2024
Lot 19-21 DP 192094, Lot 22 DP 72912

project no:


1222

title:
drawing no:
date:
scale:

section AA
PP10 issue **A**
06 march 2014
1:200 @ A2

0 5.0 10.0 M

© copyright aleksandar design group pty ltd

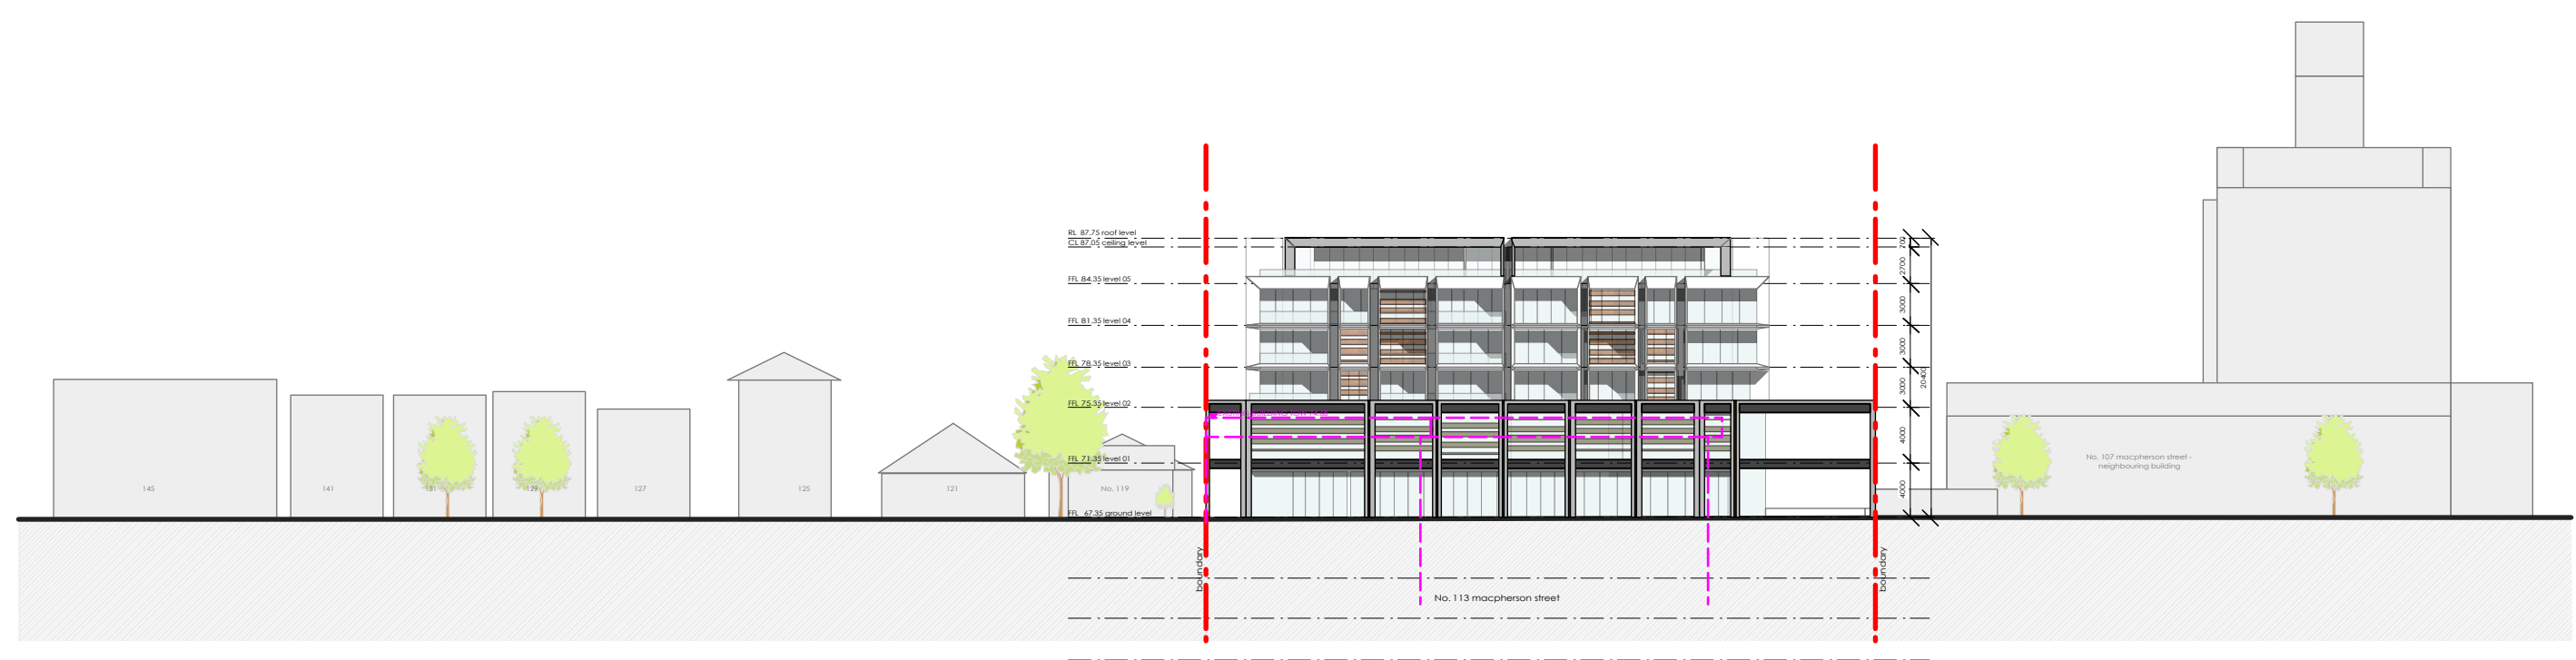

EXTERNAL FINISHES	
GB	glass balustrade
BR	external metal finish in anodised silver or similar
BS	painted render dark grey
LT	timber louvred screens or similar
LB	operable timber louvred screens
PC1	painted cement render in dulux vivid white or similar
PC2	painted cement render in dulux namajdi or similar
CF	concrete finish
GD	garage door in 'dark grey'
MF	metal in 'dark grey' or similar
AFW	all window and door frames in aluminium grey or similar
FG	frameless glass

STREETSCAPE ELEVATION -
macpherson street 1:500



NORTH ELEVATION -
macpherson street 1:200

aleksandar

design group architecture+urban planning+interiors
41 Albion Avenue, Paddington NSW 2021 Australia p 02 9361 5560 f 9361 0590
www.aleksandardesigngroup.com.au
nominated architect aleksandar jelicic registration no. 7167

key:


all landscaped areas to landscape architect's details

© copyright aleksandar design group pty ltd

client:
WLB
Winston Langley Burlington

project:
113 Macpherson Street, BRONTE
NSW 2024
Lot 19-21 DP 192094, Lot 22 DP 72912

project no: 1222
title: north + streetscape elevations
drawing no: PP11 issue A
date: 06 march 2014
scale: 1:200 @ A2

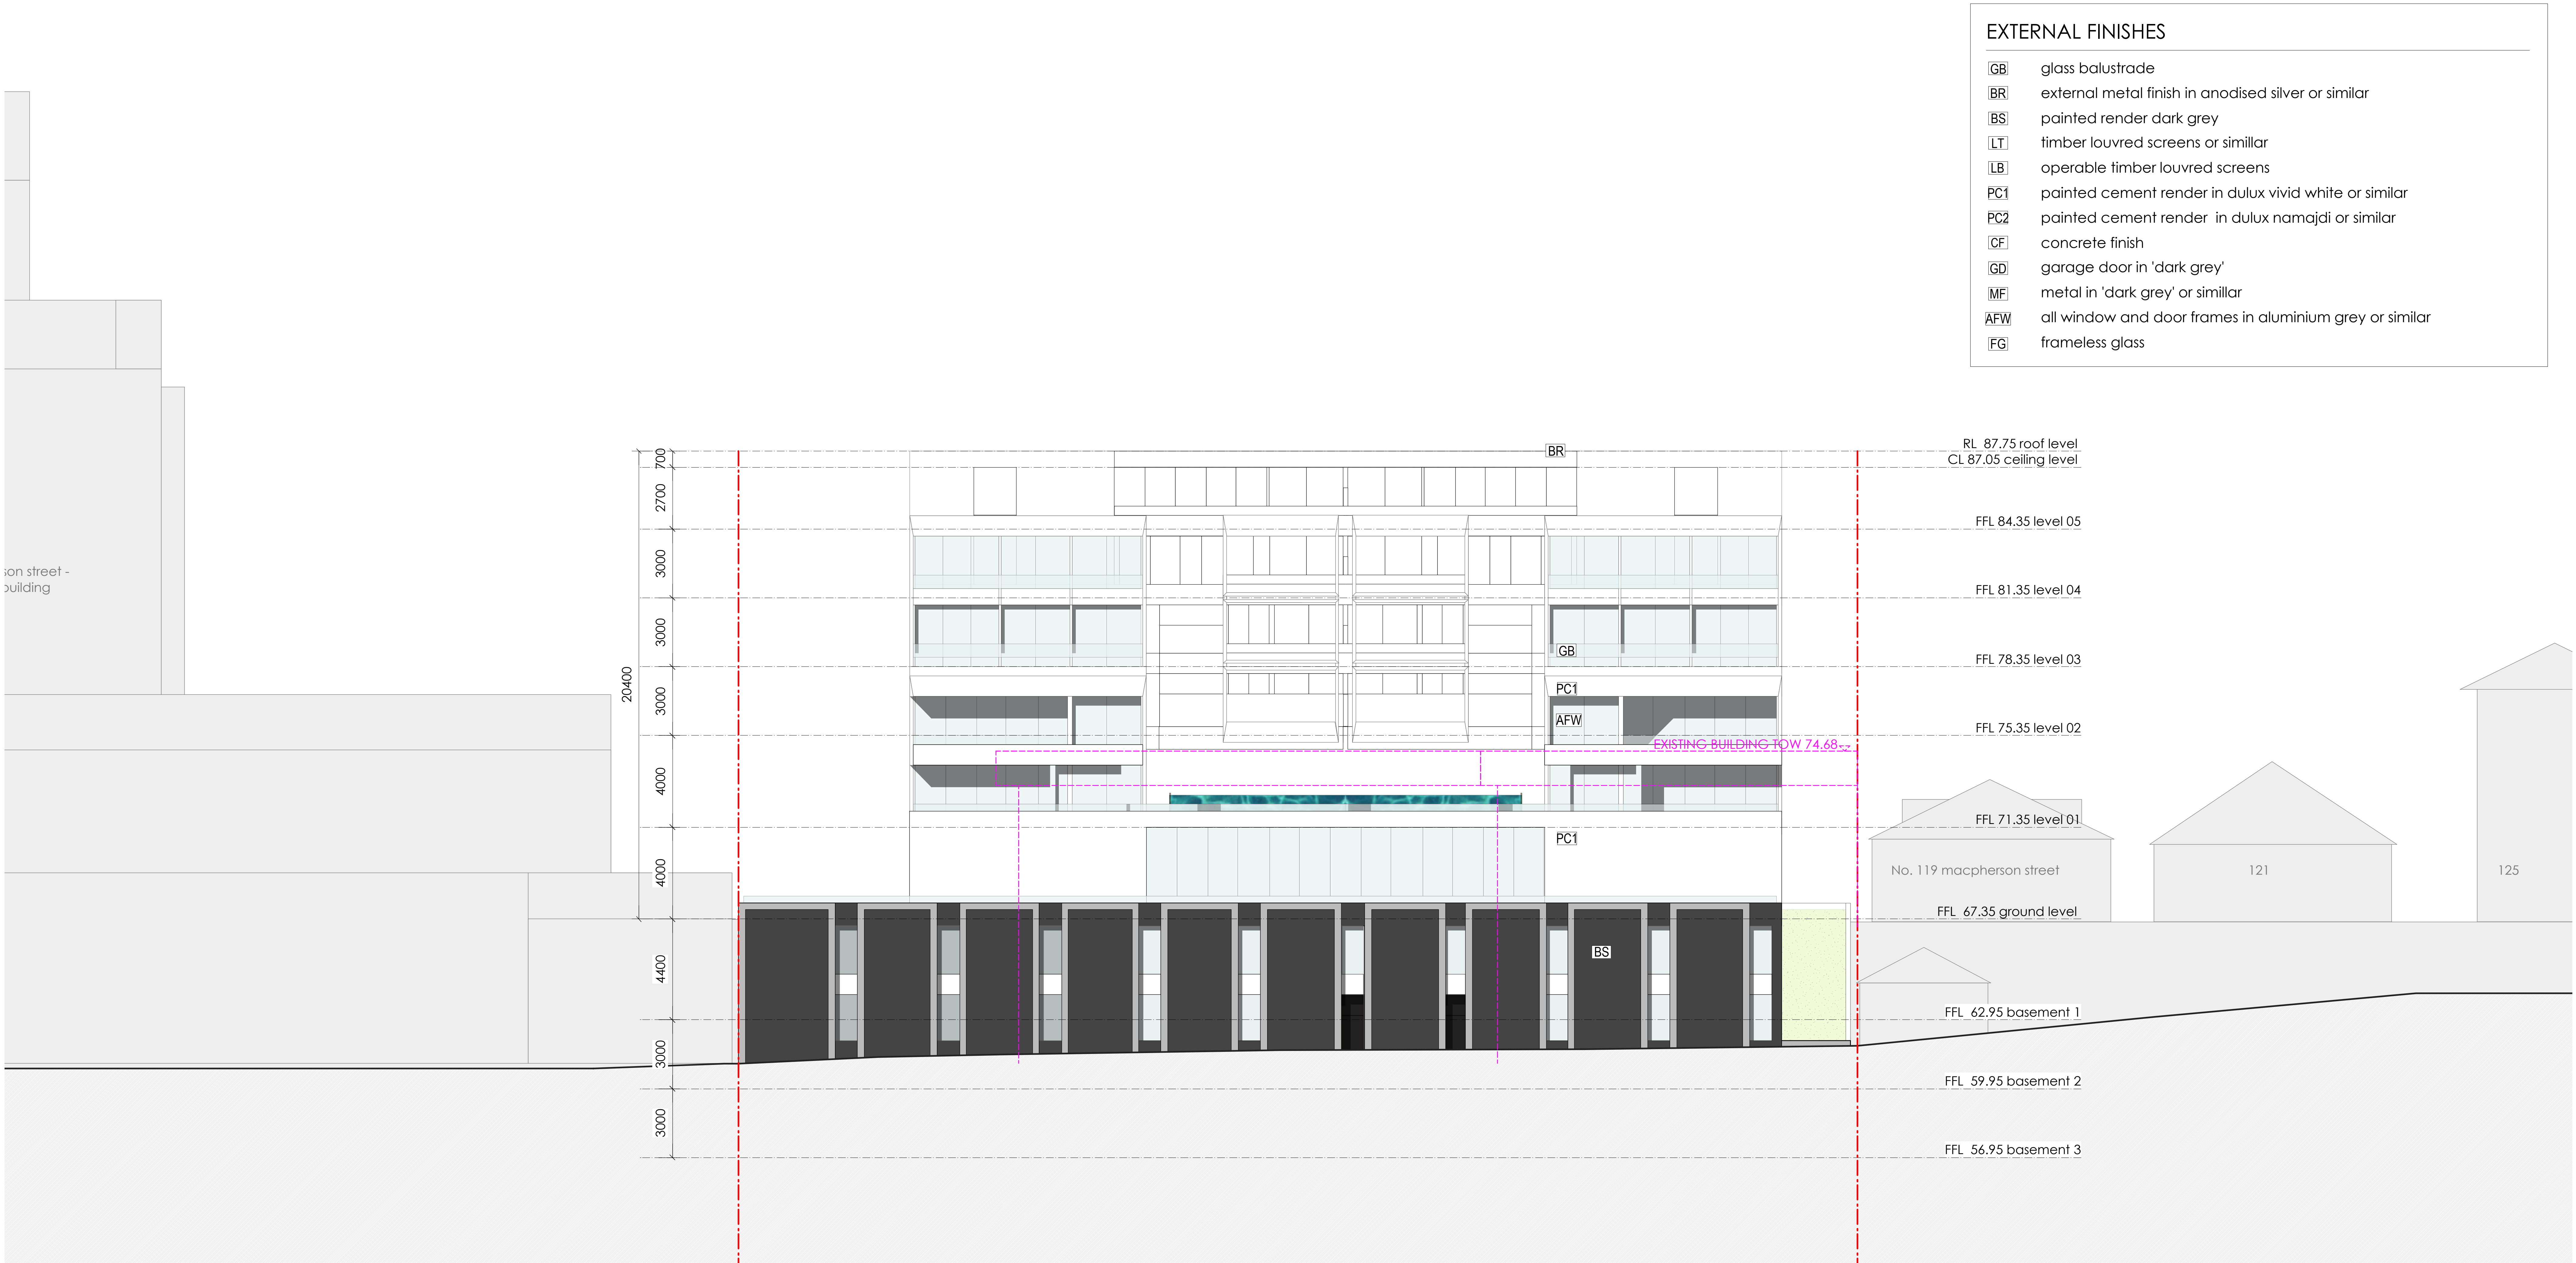

SOUTH ELEVATION -
chesterfield lane elevation

aleksandar

design group architecture+urban planning+interiors
41 Albion Avenue, Paddington NSW 2021 Australia **p** 02 9361 5560 **f** 9361 0590
www.aleksandar design group.com.au
nominated architect aleksandar jelicic registration no. 7167

key:

all landscaped areas to landscape architect's details

© copyright aleksandar design group pty ltd

client:
WLB
Winston Langley Burlington

project:
113 Macpherson Street, BRONTE
NSW 2024
Lot 19-21 DP 192094, Lot 22 DP 72912

project no:

1222

title:

south elevation

drawing no:

PP12 issue A

date:

06 march 2014

scale:

0 5.0 10.0 M





1:200 @ A2

GB	glass balustrade
BR	external metal finish in anodised silver or similar
BS	painted render dark grey
LT	timber louvred screens or similar
LB	operable timber louvred screens
PC1	painted cement render in dulux vivid white or similar
PC2	painted cement render in dulux namajdi or similar
CF	concrete finish
GD	garage door in 'dark grey'
MF	metal in 'dark grey' or similar
AFW	all window and door frames in aluminium grey or similar
FG	frameless glass



GB	glass balustrade
BR	external metal finish in anodised silver or similar
BS	painted render dark grey
LT	timber louvred screens or similar
LB	operable timber louvred screens
PC1	painted cement render in dulux vivid white or similar
PC2	painted cement render in dulux namajdi or similar
CF	concrete finish
GD	garage door in 'dark grey'
MF	metal in 'dark grey' or similar
AFW	all window and door frames in aluminium grey or similar
FG	frameless glass



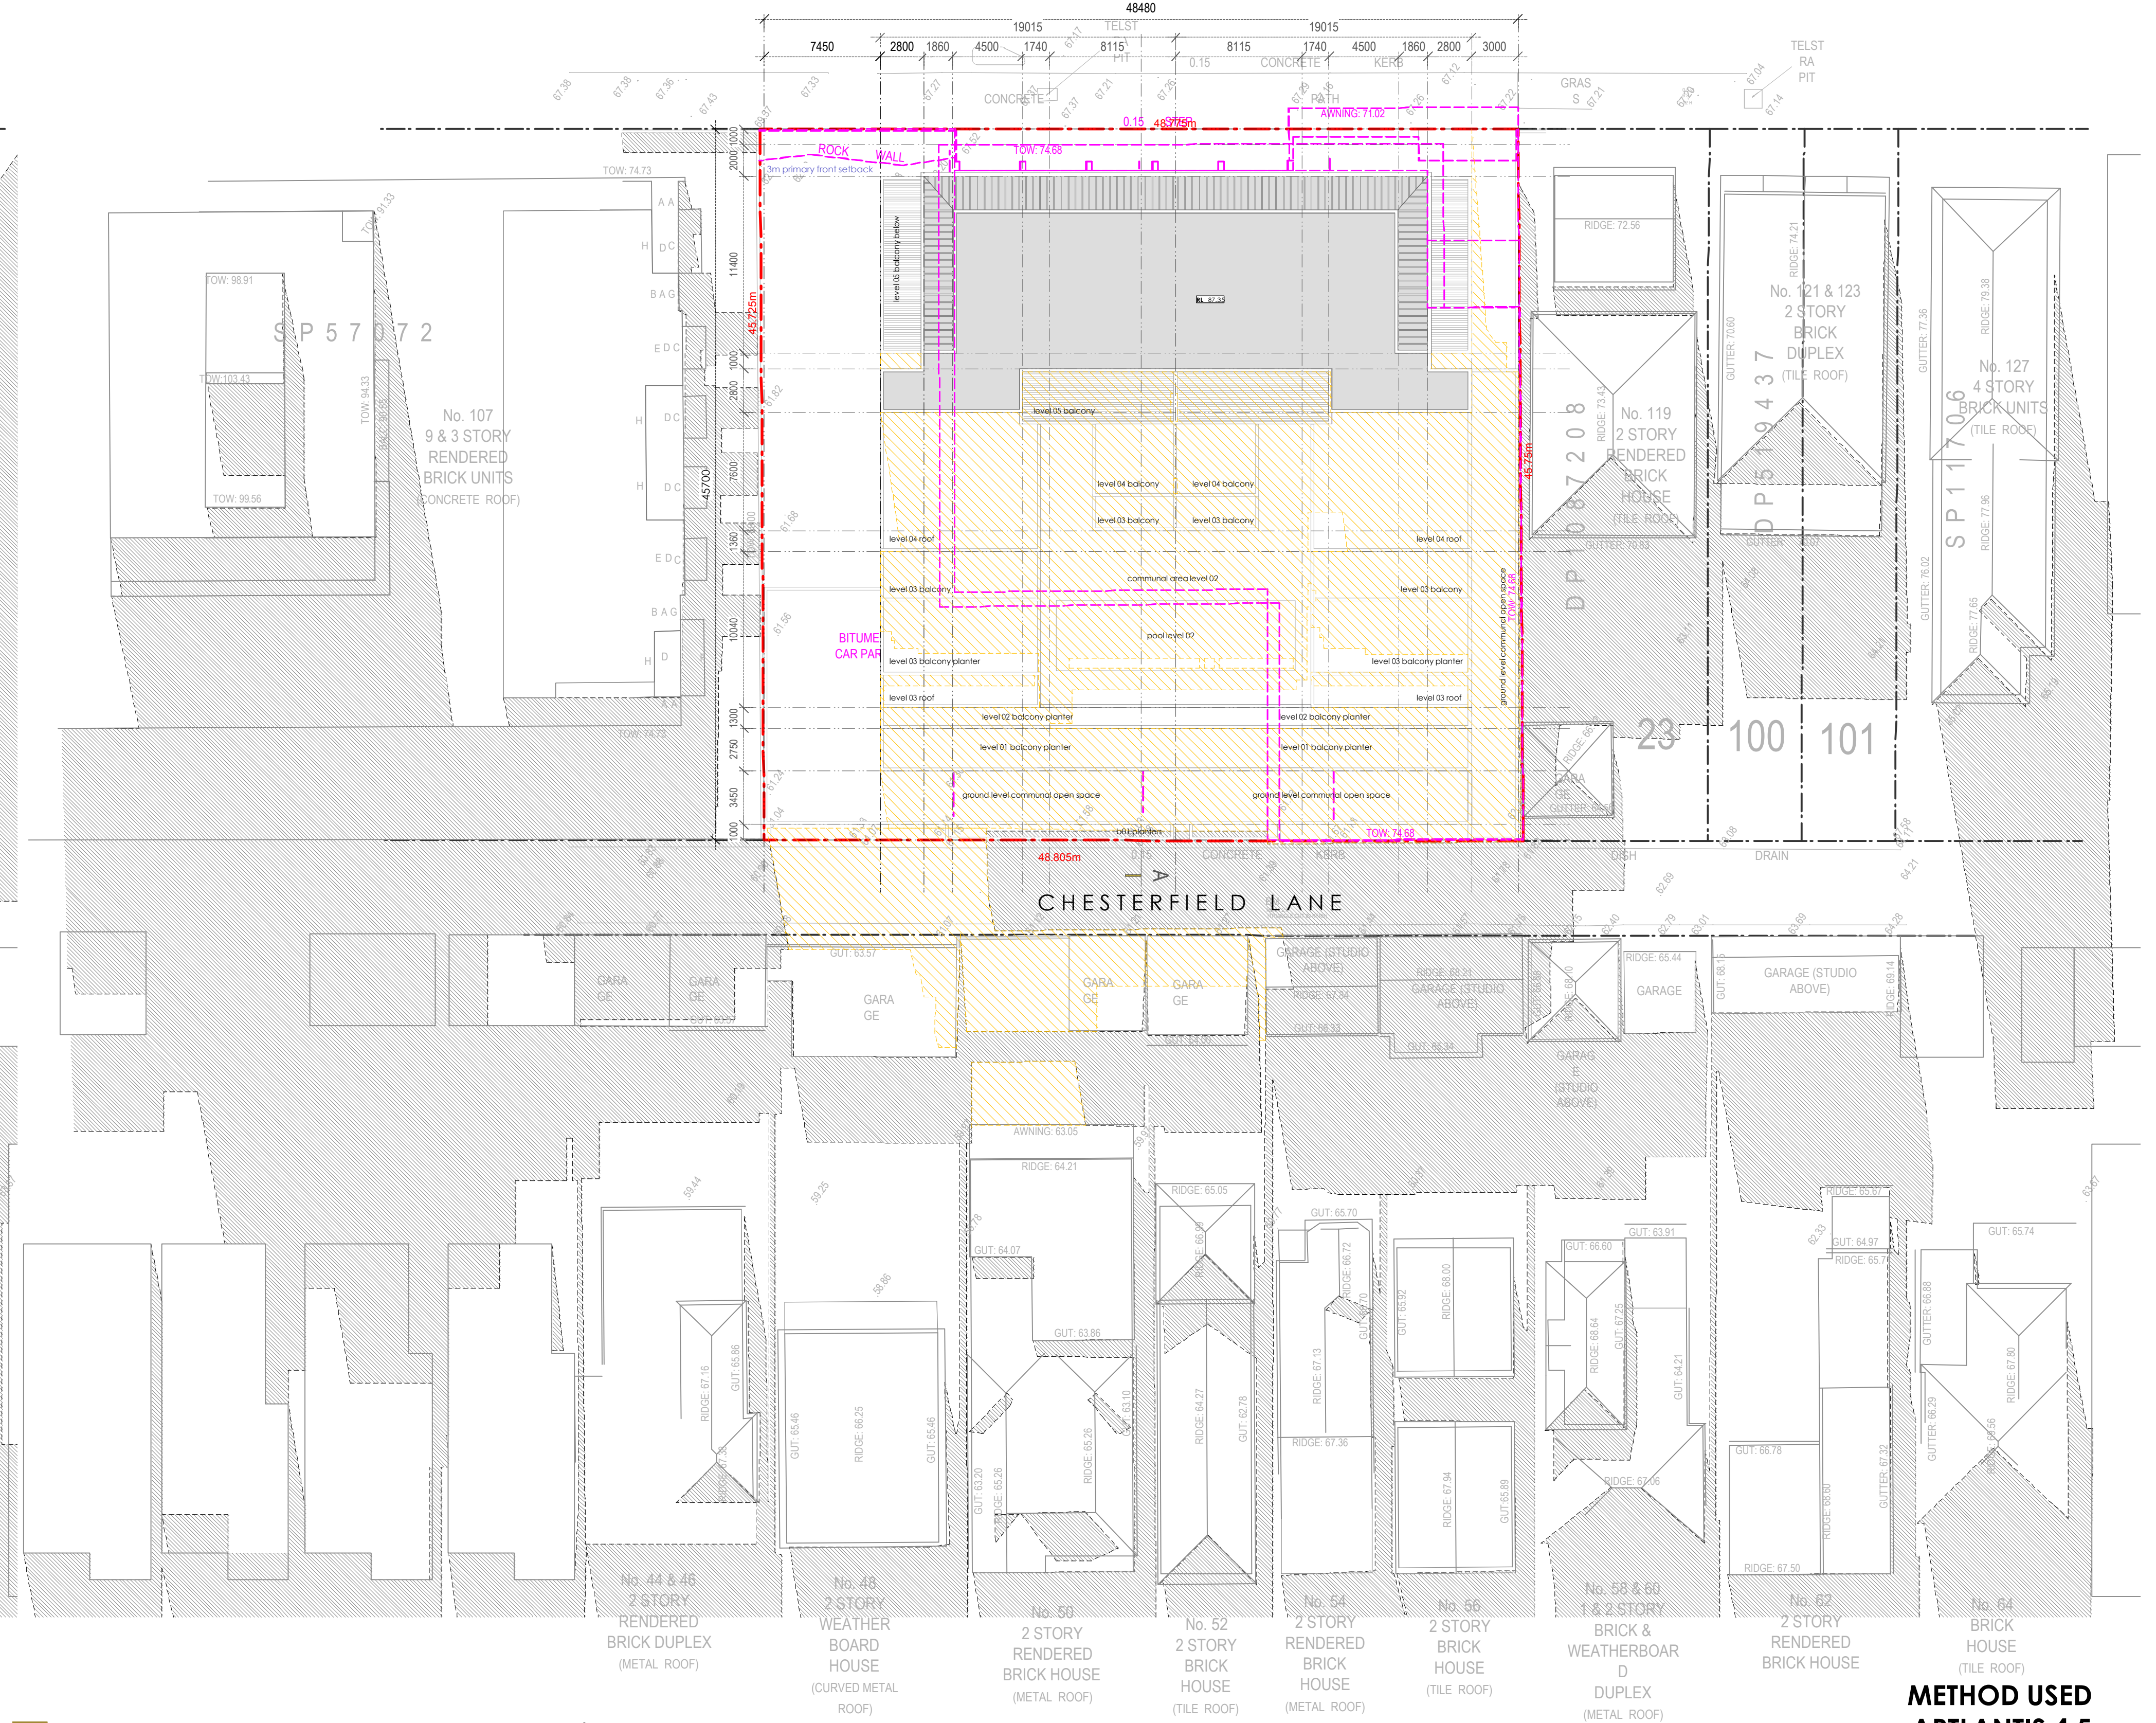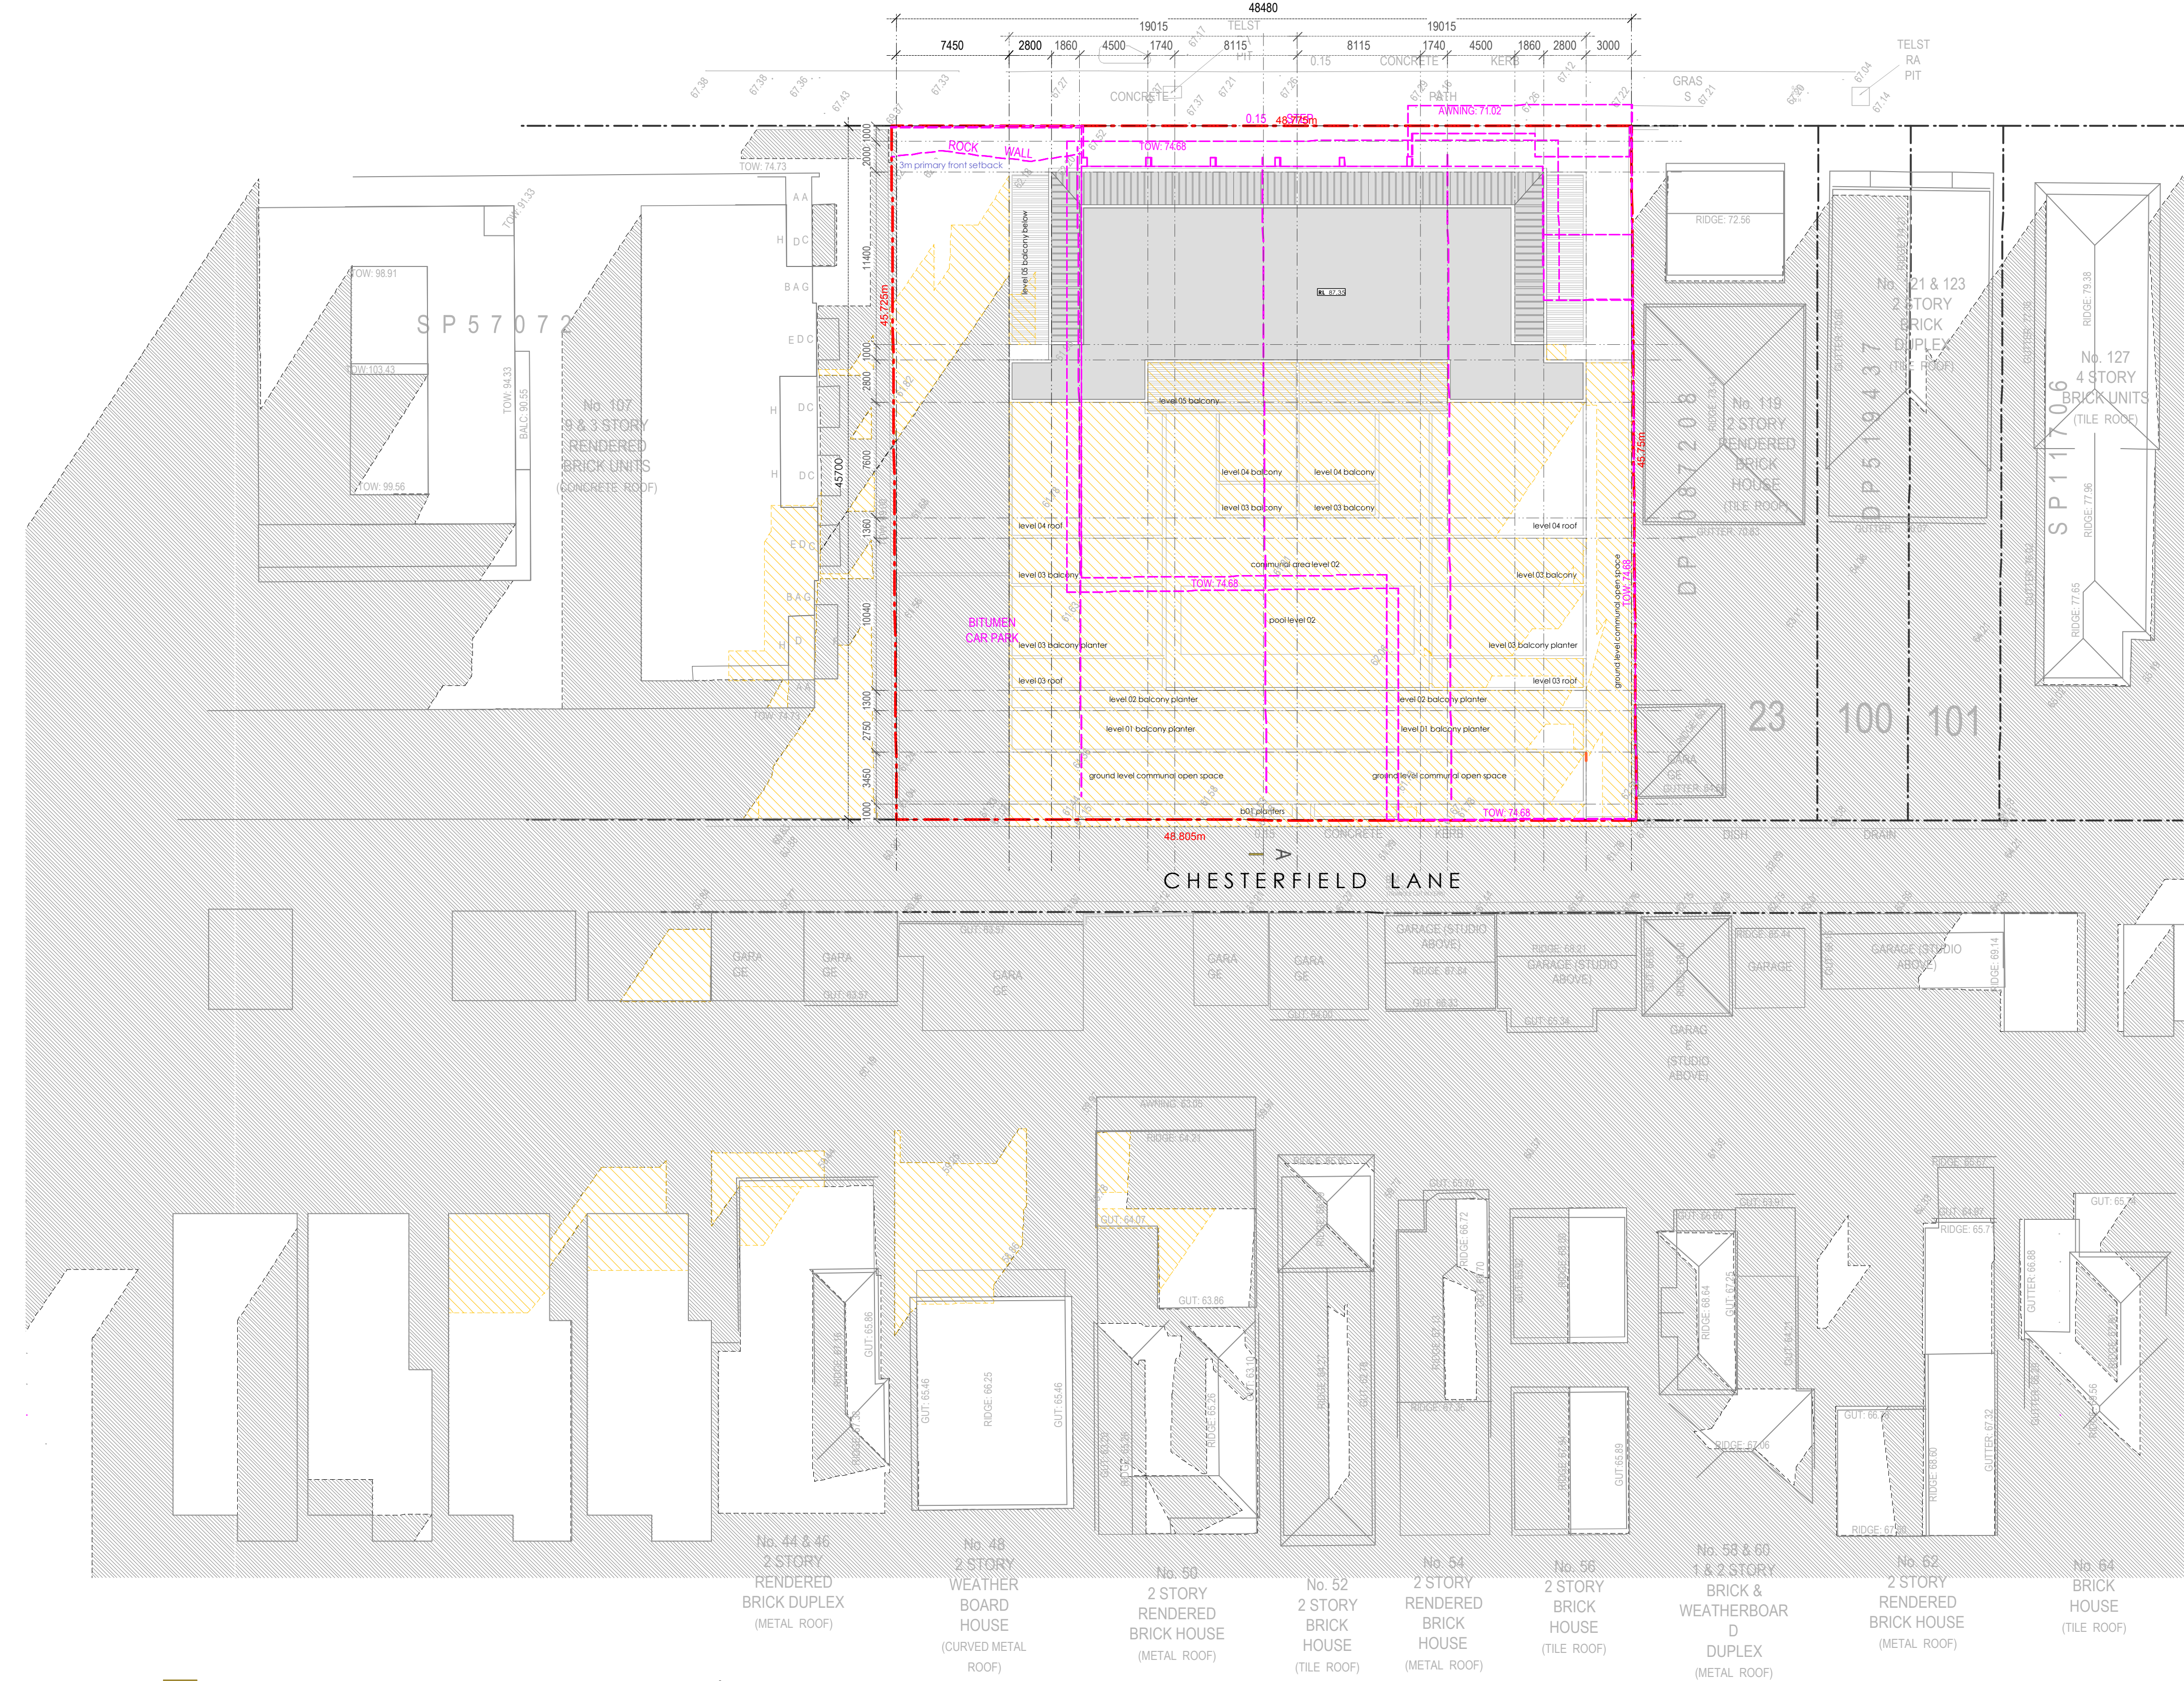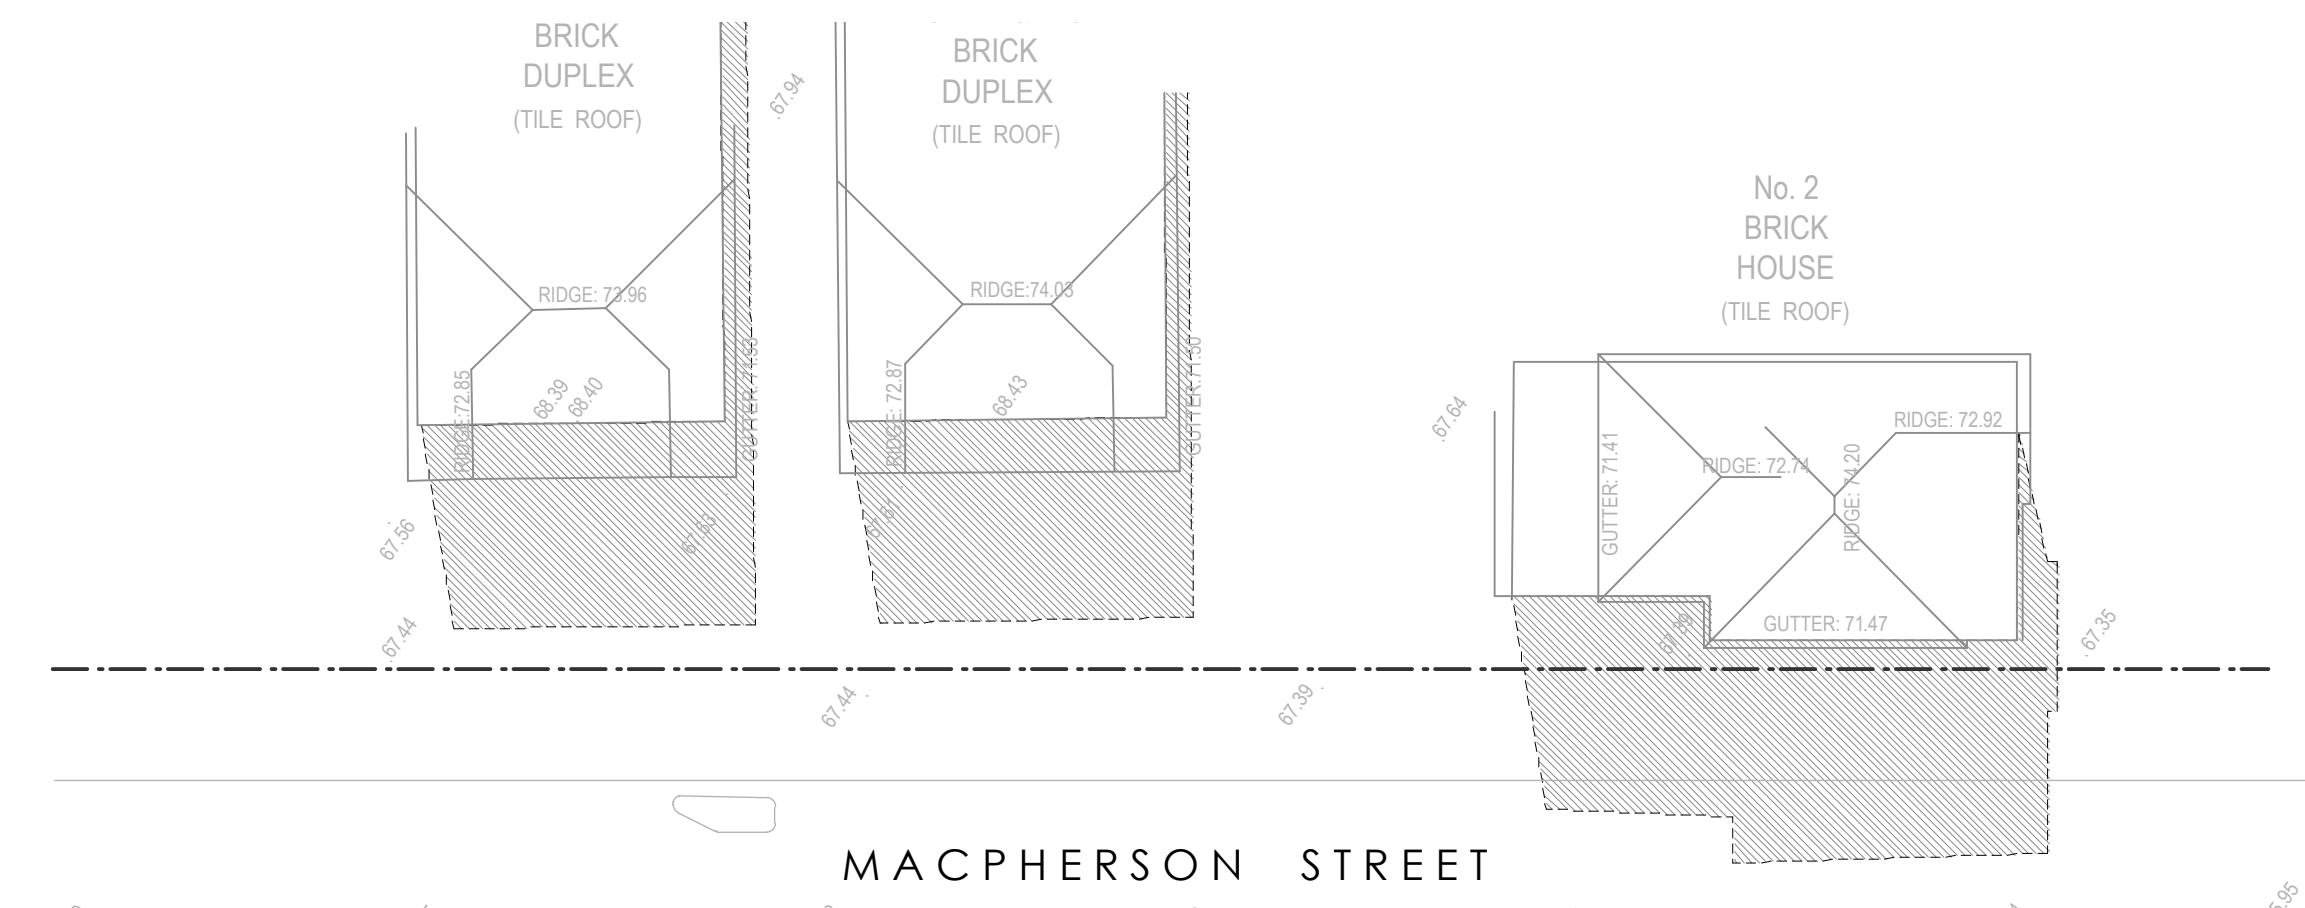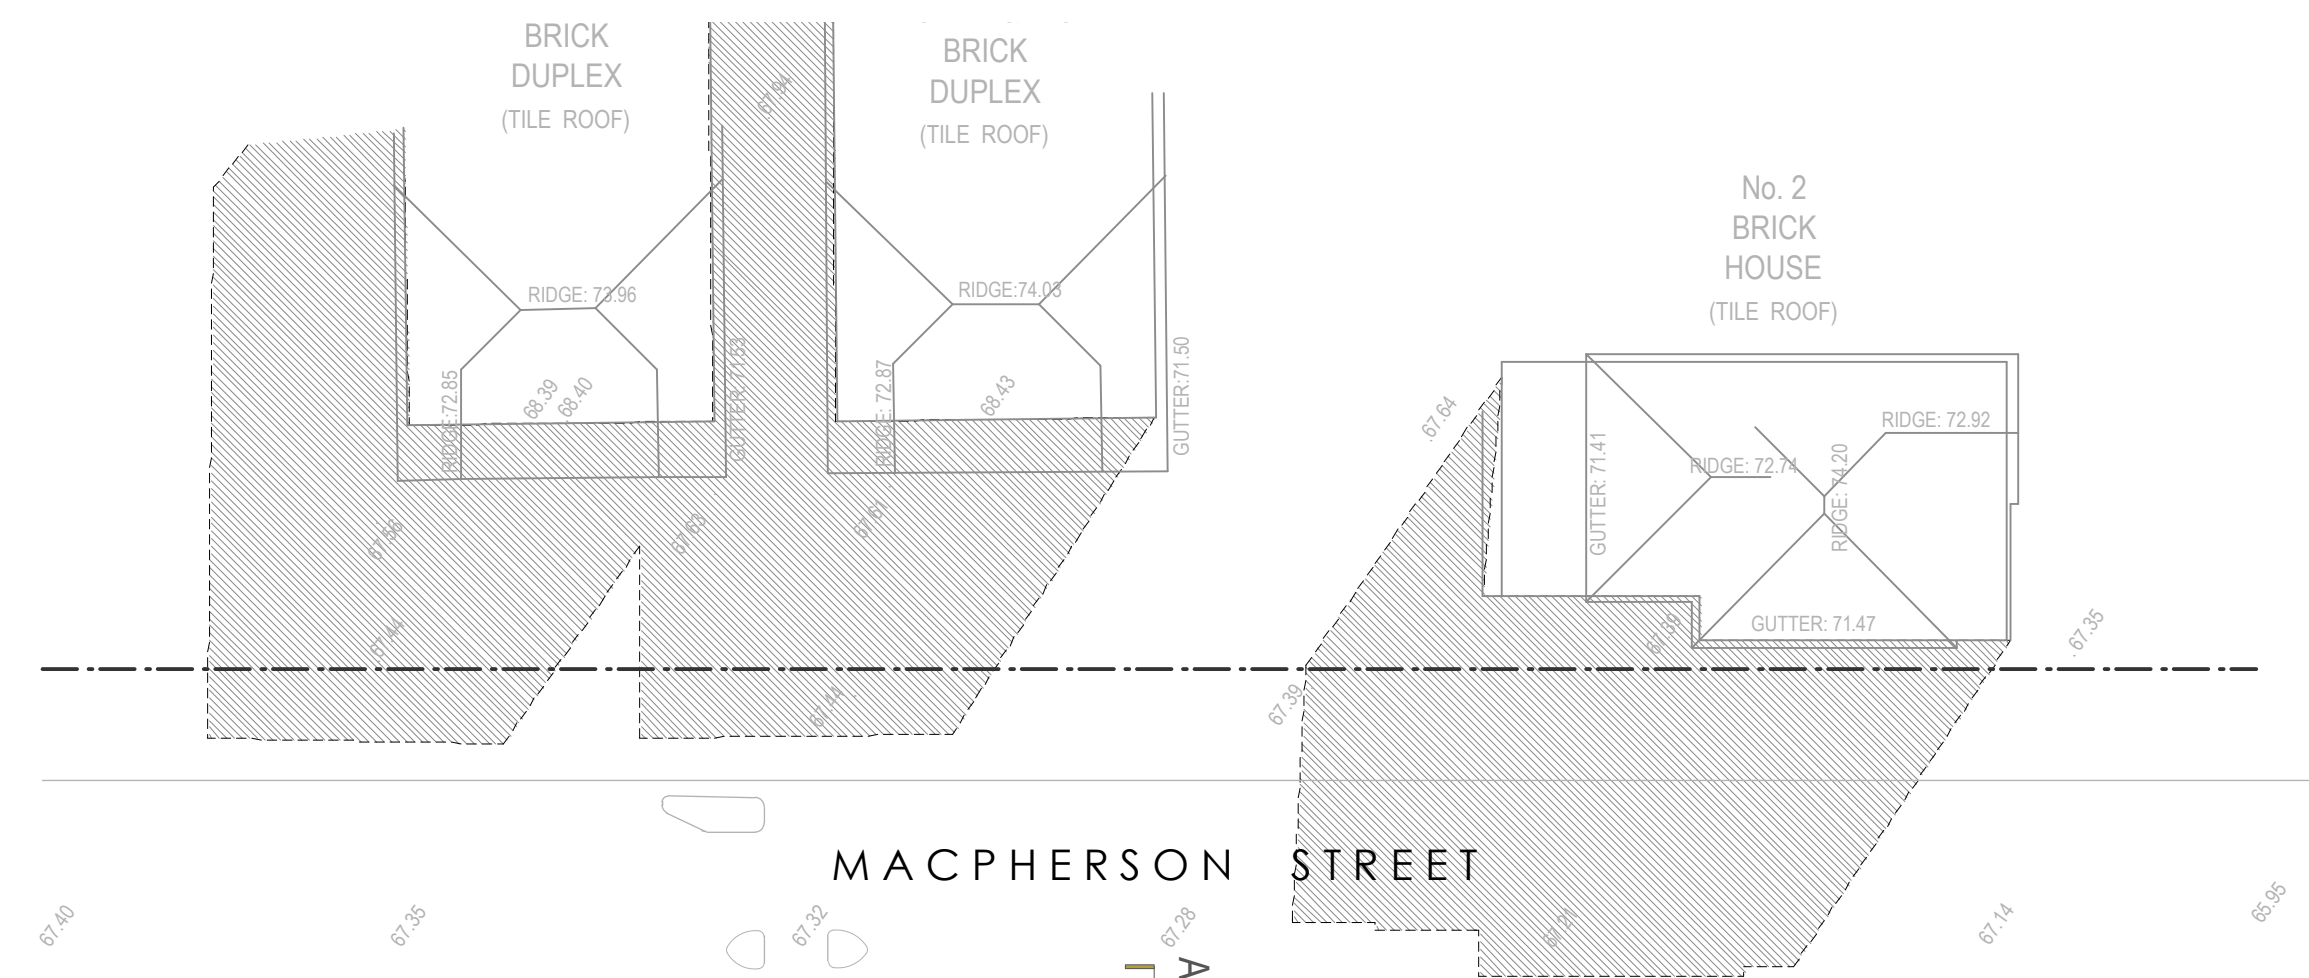

■ WINTER SOLSTICE - 21st june 9am
shows existing shadow and shadow impact cast by proposal

■ WINTER SOLSTICE - 21st june 12pm
shows existing shadow and shadow impact cast by proposal

METHOD USED
ARTLANTIS 4.5
RENDERING CAD SOFTWARE

Additional Shadow cast by
proposed

Shadow cast by
existing

aleksandar


design group architecture+urban planning+interiors

studio 202 127 york street sydney nsw 2000 australia p 02 9261 8180 f 9261 8086
www.aleksandardesigngroup.com.au

nominated architect aleksandar jelicic registration no. 7167

this diagram is prepared for the information of the 'client' by Aleksandar Design Group Pty Ltd. no one other than the 'client' may rely on it and Aleksandar Design Group Pty Ltd does not accept responsibility to any other user. potential areas of yield are approximate only and subject to Council approval.


© copyright aleksandar design group pty ltd

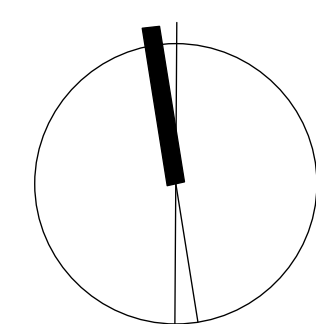

client:
WLB
Winston Langley Burlington

project:
113 Macpherson Street, BRONTE
NSW 2024
Lot 19-21 DP 192094, Lot 22 DP 72912

project no: **1222**
title: shadow diagrams-winter solstice 9am, 12pm
drawing no: **PP15** issue **A**
date: 06 march 2014
scale: 1:250 @ A2

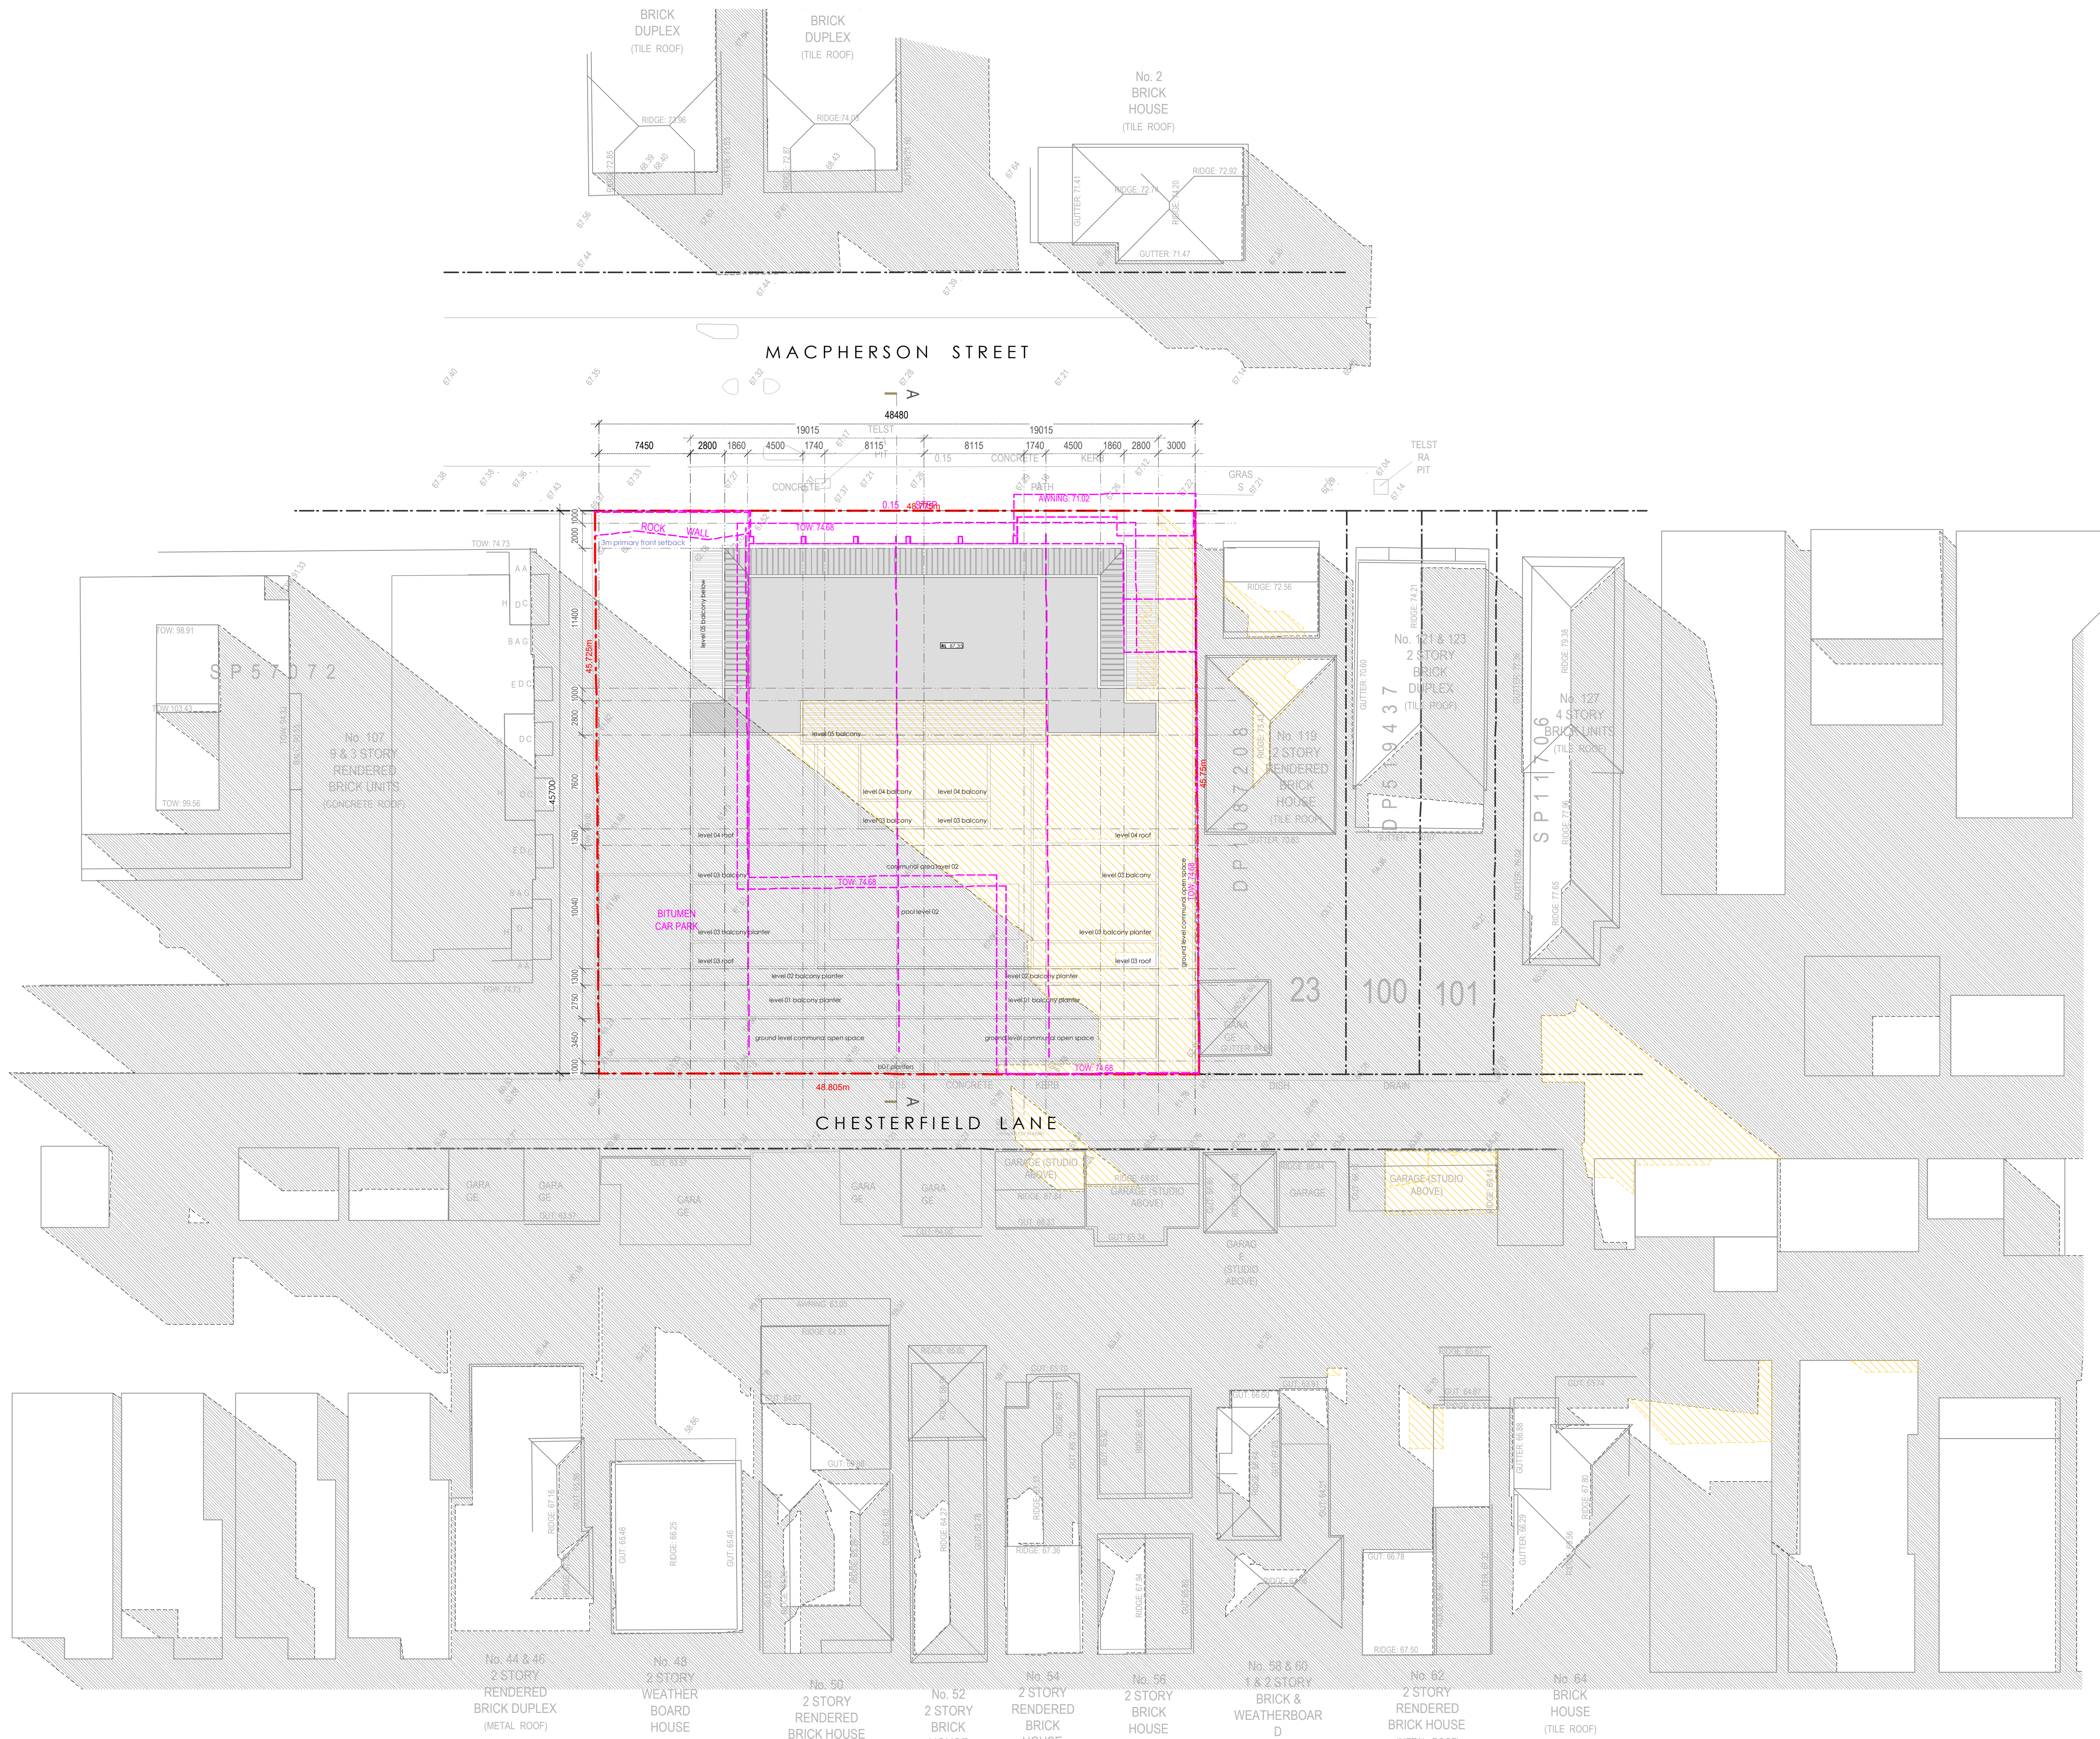

■ WINTER SOLSTICE - 21st june 3pm
shows existing shadow and shadow impact cast by proposal

METHOD USED
ARTLANTIS 4.5
RENDERING CAD SOFTWARE


Additional shadow cast by proposed

Shadow cast by existing

aleksandar

design group architecture+urban planning+interiors
studio 202 127 york street sydney nsw 2000 australia p 02 9261 8180 f 9261 8086
www.aleksandardesigngroup.com.au
nominated architect aleksandar jelicic registration no. 7167


this diagram is prepared for the information of the 'client' by Aleksandar Design Group Pty Ltd. no one other than the 'client' may rely on it and Aleksandar Design Group Pty Ltd does not accept responsibility to any other user. potential areas of yield are approximate only and subject to Council approval.
© copyright aleksandar design group pty ltd

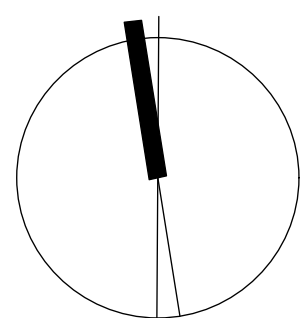

client:
WLB
Winston Langley Burlington

project:
113 Macpherson Street, BRONTE
NSW 2024
Lot 19-21 DP 192094, Lot 22 DP 72912

project no: 1222
title: shadow diagrams-winter solstice 3pm
drawing no: PP16 issue A
date: 06 march 2014
scale: 1:250 @ A2

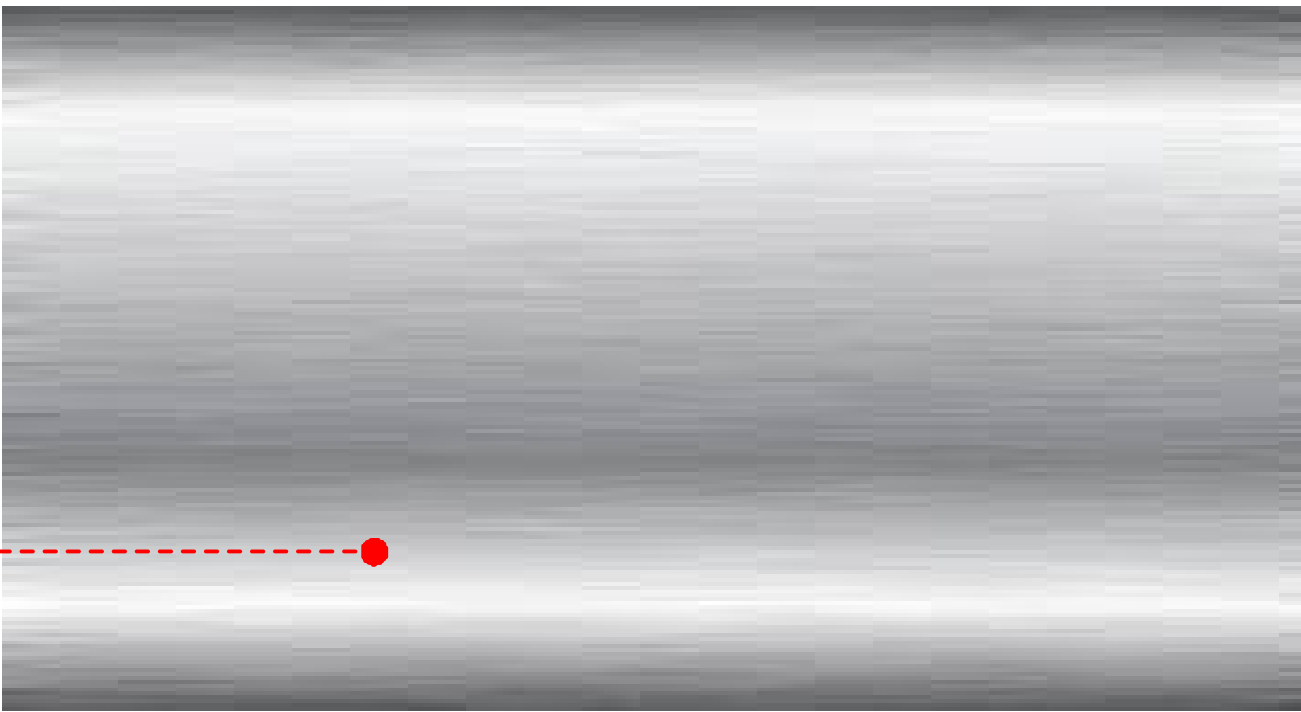


EXTERNAL METAL FINISH IN ANODISED SILVER



CEMENT RENDER PAINTED IN DULUX VIVID WHITE OR SIMILAR




CEMENT RENDER PAINTED IN DULUX NAMAJDI OR SIMILAR

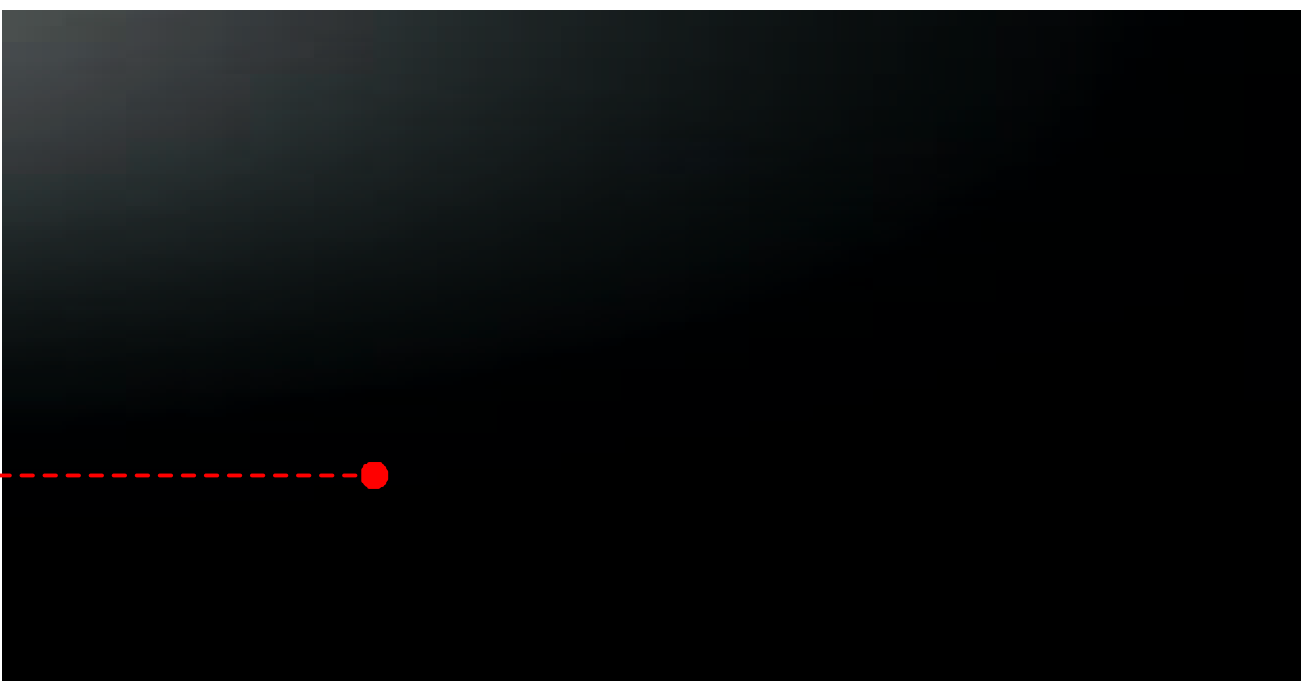

METAL FINISH IN ALUCABOND BLACK OR SIMILAR



VENEER FINISH LOUVRES

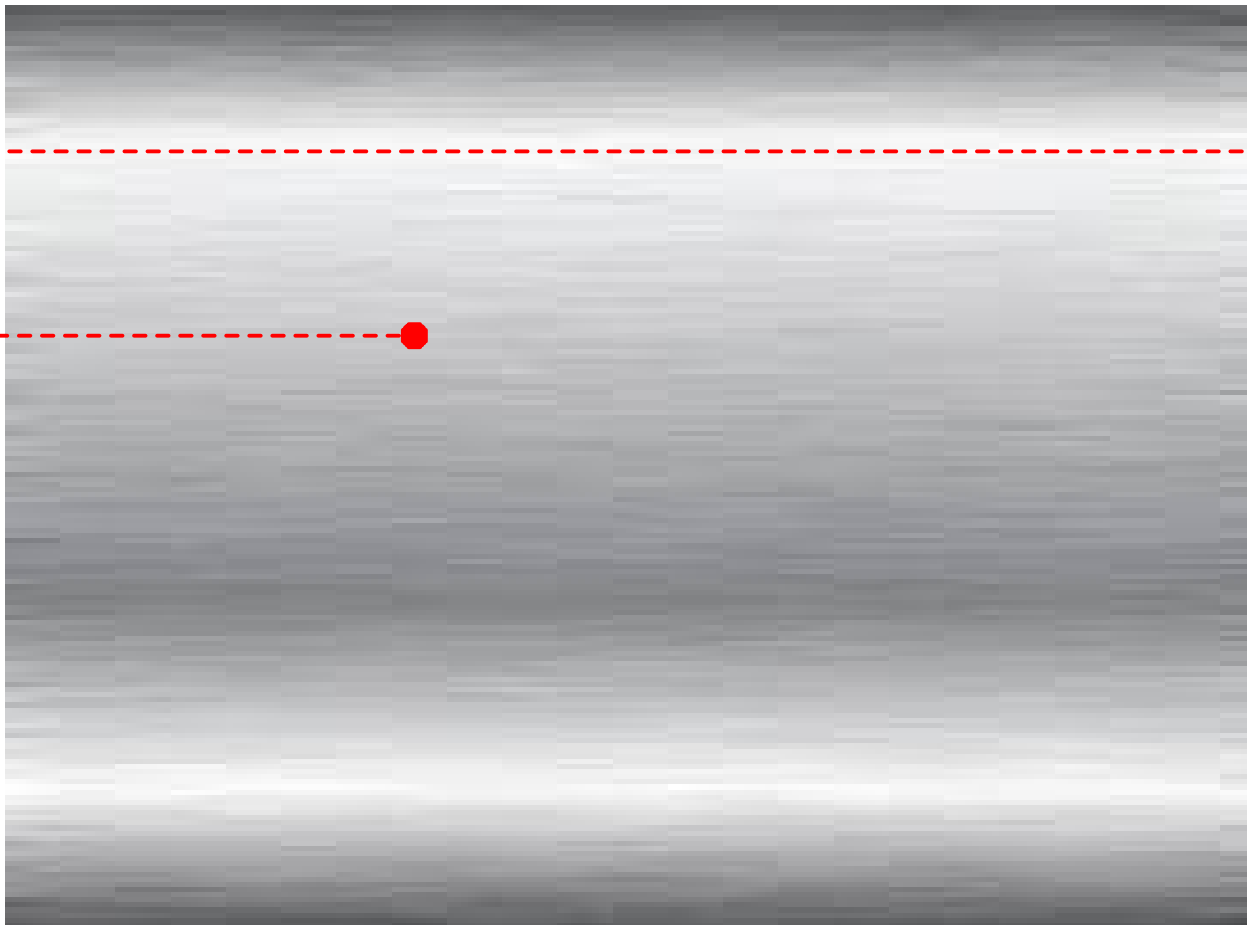

EXTERNAL FINISHES	
GB	glass balustrade
BR	external metal finish in anodised silver or similar
BS	painted render dark grey
LT	timber louvred screens or similar
LB	operable timber louvred screens
PC1	painted cement render in dulux vivid white or similar
PC2	painted cement render in dulux namajdi or similar
CF	concrete finish
GD	garage door in 'dark grey'
MF	metal in 'dark grey' or similar
AFW	all window and door frames in aluminium grey or similar
FG	frameless glass

■ NORTH EAST PERSPECTIVE - macpherson street

aleksandar		key:		project no: 1222	
design group architecture+urban planning+interiors		all landscaped areas to landscape architect's detail:		title: external finishes schedule	
41 Albion Avenue, Paddington NSW 2021 Australia p 02 9361 5560 f 9361 0590		client: 		drawing no: PP17 issue A	
www.aleksandardesigngroup.com.au		WLB		date: 06 march 2014	
nominated architect aleksandar jelicic registration no. 7167		Winston Langley Burlington		scale: 	
		© copyright aleksandar design group pty ltd		nts	
		project: 113 Macpherson Street, BRONTE NSW 2024			
		Lot 19-21 DP 192094, Lot 22 DP 72912			