

1
Ground Floor 1 : 500

REV	DESCRIPTION	CHK	APR	DATE	PHASE	CLIENT
					SKETCH DESIGN	
					PRELIMINARY	


PROJECT NO.	AA.MPN.1202
PROJECT	Concord West
ADDRESS	7 Concord Ave, Concord West

SCALE 1 : 500 @A3

DRAWING	Option 4 Ground Floor Plan
DRAWING NO.	FS 2.402
REVISION	

Parking Schedule option 4

Level	Description	Count
Level B1	Accessible Parking	40
Level B1	Residential Parking	233
Level B1	Shared zone	20
Level B1	Visitors	24
Grand total:		317

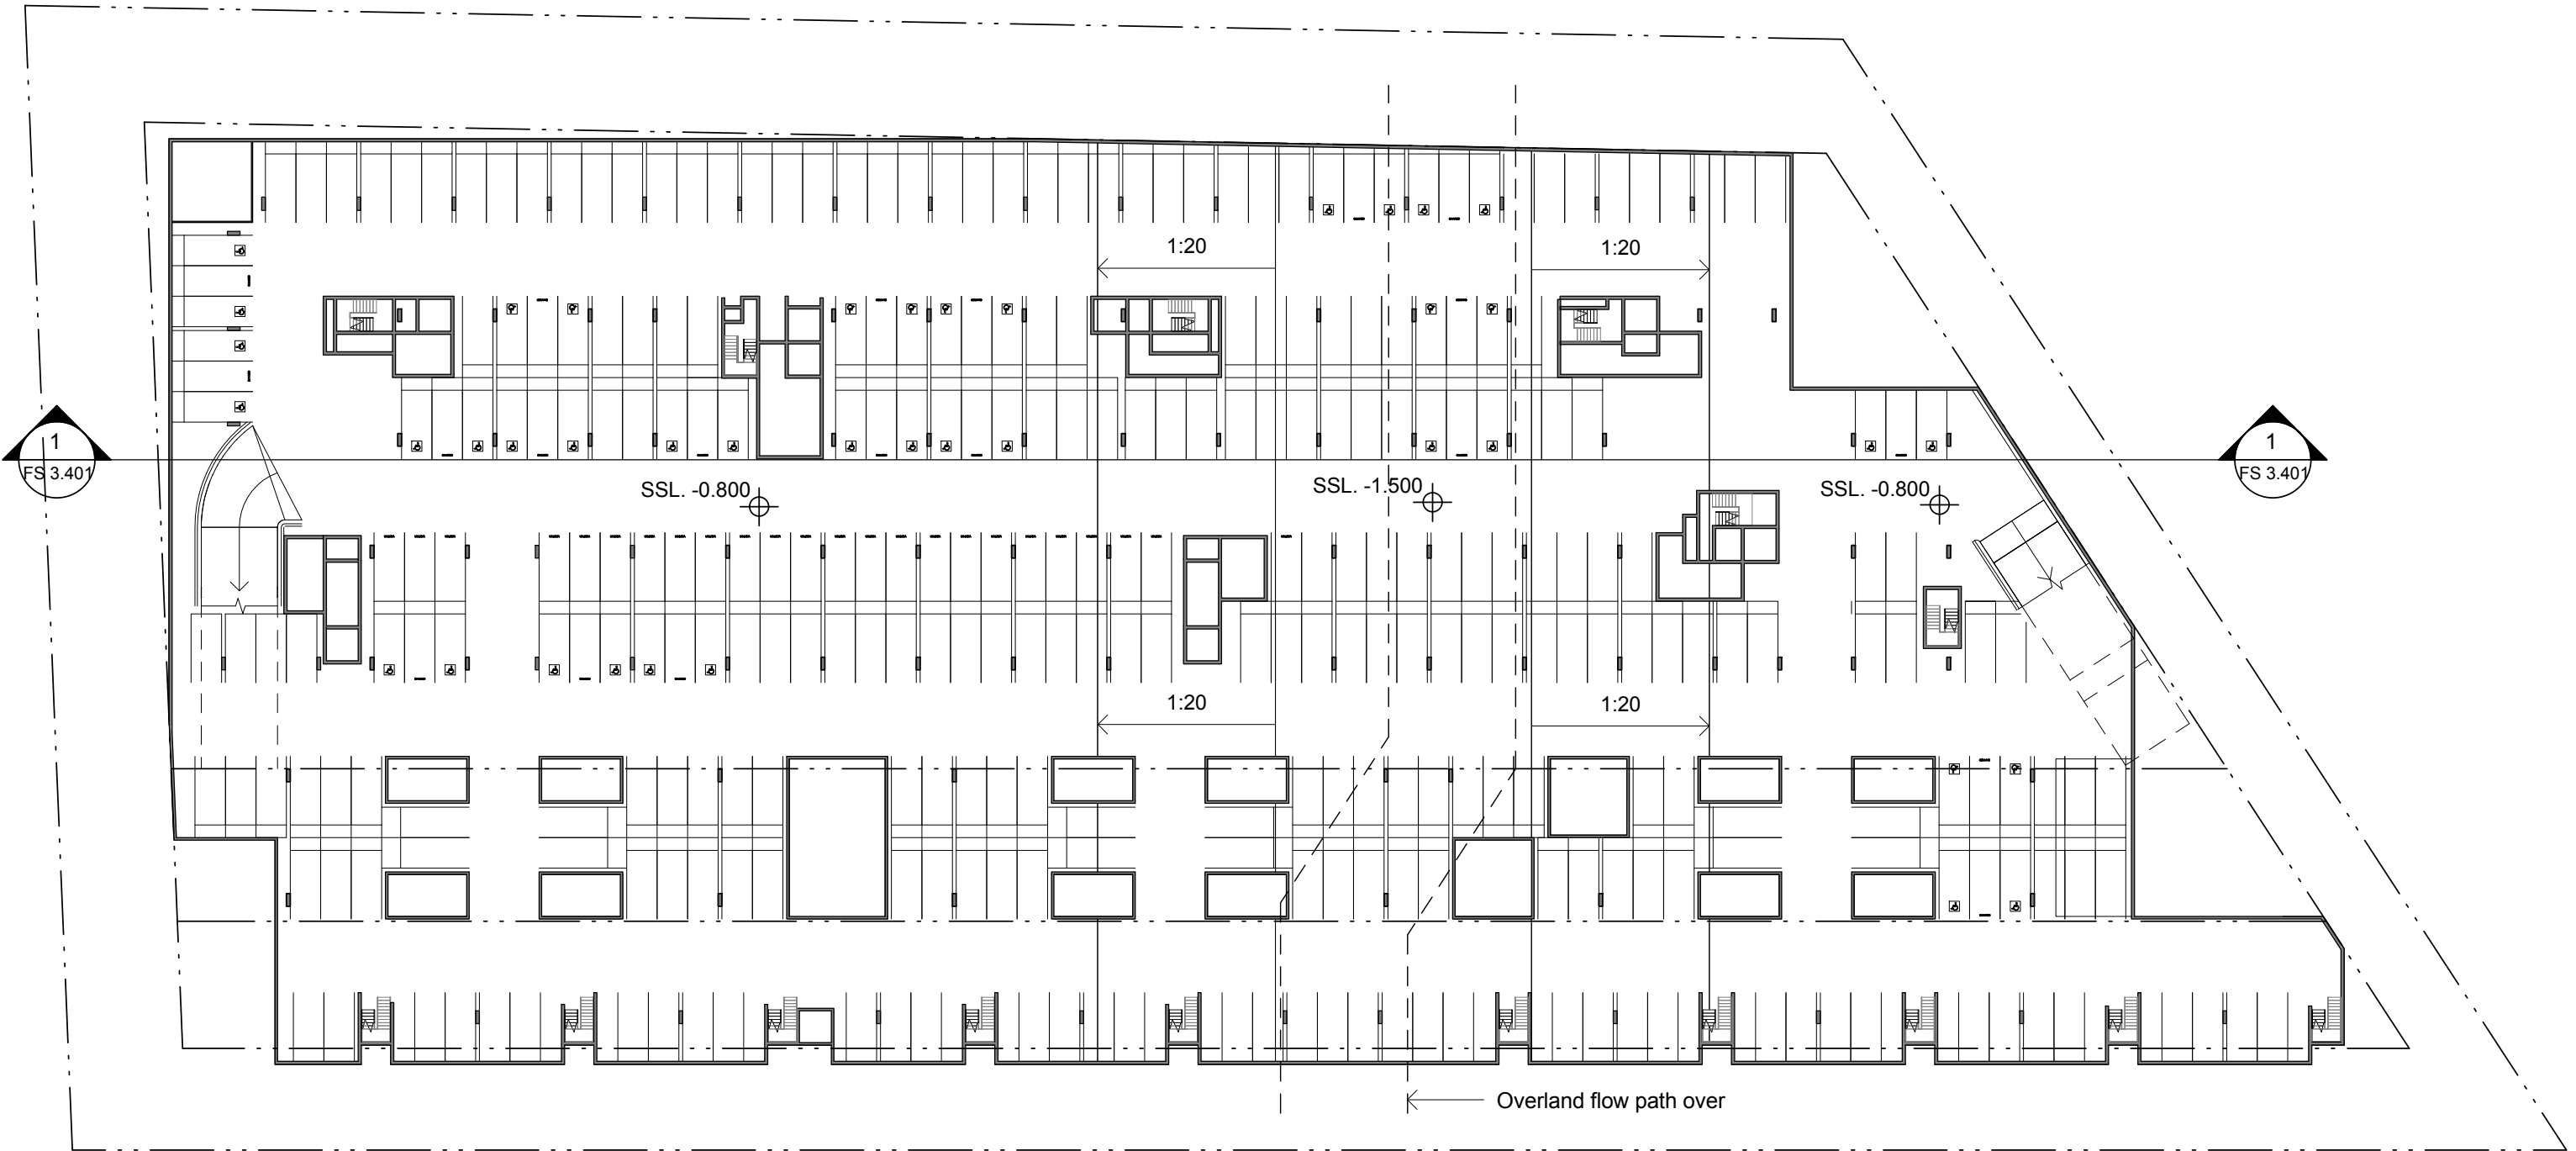

1 Level B1 Option 4 1 : 500