

CONCEPT MASTERPLAN

MACCABI TENNIS COURTS



105 WELLINGTON STREET, BONDI

MPRDG
MPR Design Group Pty Ltd
Level 4, 500 Darling Street
East Sydney NSW 2010
T 61 2 8284 5777
F 61 2 8284 5700
ABN 12 151 100 373
www.mprdg.com

Architecture
Interiors

PROJECT:
105 WELLINGTON ST BONDI NSW
DRAWING:
COVERPAGE

FILE: 13036 - 105 Wellington St [bimserver.mprdg.com]
PROJECT NO: 13036
DRAWN BY: MPR
TO SCALE: @A3
DRAWING NO: REV:
PLOTTED: 4/06/2013



CONCEPTUAL STREET VIEW

105 WELLINGTON STREET, BONDI

MPRDG
MPR Design Group Pty Ltd
Level 4, 550 Darling Street
East Sydney NSW 2010
T 61 2 8284 5777
F 61 2 8284 5700
ABN 12 151 100 373
www.mprdg.com

Architecture
Interiors

PROJECT:

105 WELLINGTON ST BONDI NSW

DRAWING:
CONCEPTUAL STREET VIEW

FILE: 13036 - 105 Wellington St [bimserver.mprdg.com]

PROJECT NO: 13036
DRAWN BY: MPR
TO SCALE: @A3
DRAWING NO: REV:
PLOTTED: 4/06/2013

SK 01



CONCEPTUAL VIEW FROM SOUTH EAST

105 WELLINGTON STREET, BONDI

MPRDG
MPR Design Group Pty Ltd
Level 4, 50 Darling Street
East Sydney NSW 2010
T 61 2 8284 5777
F 61 2 8284 5703
ABN 12 151 100 373
www.mprdg.com

Architecture
Interiors

PROJECT:
105 WELLINGTON ST BONDI NSW
DRAWING:
CONCEPTUAL SOUTH EAST VIEW

FILE: 13036 - 105 Wellington St [bmserv.mprdg.com]

PROJECT NO: 13036
DRAWN BY: MPR
TO SCALE: @A3
DRAWING NO: REV:
PLOTTED: 4/06/2013

SK 02



CONCEPTUAL VIEW FROM NORTH NEIGHBOURS

105 WELLINGTON STREET, BONDI

MPRDG
MPR Design Group Pty Ltd
 Level 4, 500 Darling Street
 East Sydney NSW 2010
 T 61 2 8284 5777
 F 61 2 8284 5703
 ABN 12 151 100 373
 www.mprdg.com


Architecture
 Interiors

PROJECT:
 105 WELLINGTON ST BONDI NSW
 DRAWING:
 CONCEPTUAL NORTH VIEW

FILE: 13036 - 105 Wellington St [bimserver.mprdg.com]

PROJECT NO: 13036
 DRAWN BY: MPR
 TO SCALE: @A3
 DRAWING NO: REV:
 PLOTTED: 4/06/2013

SK 03

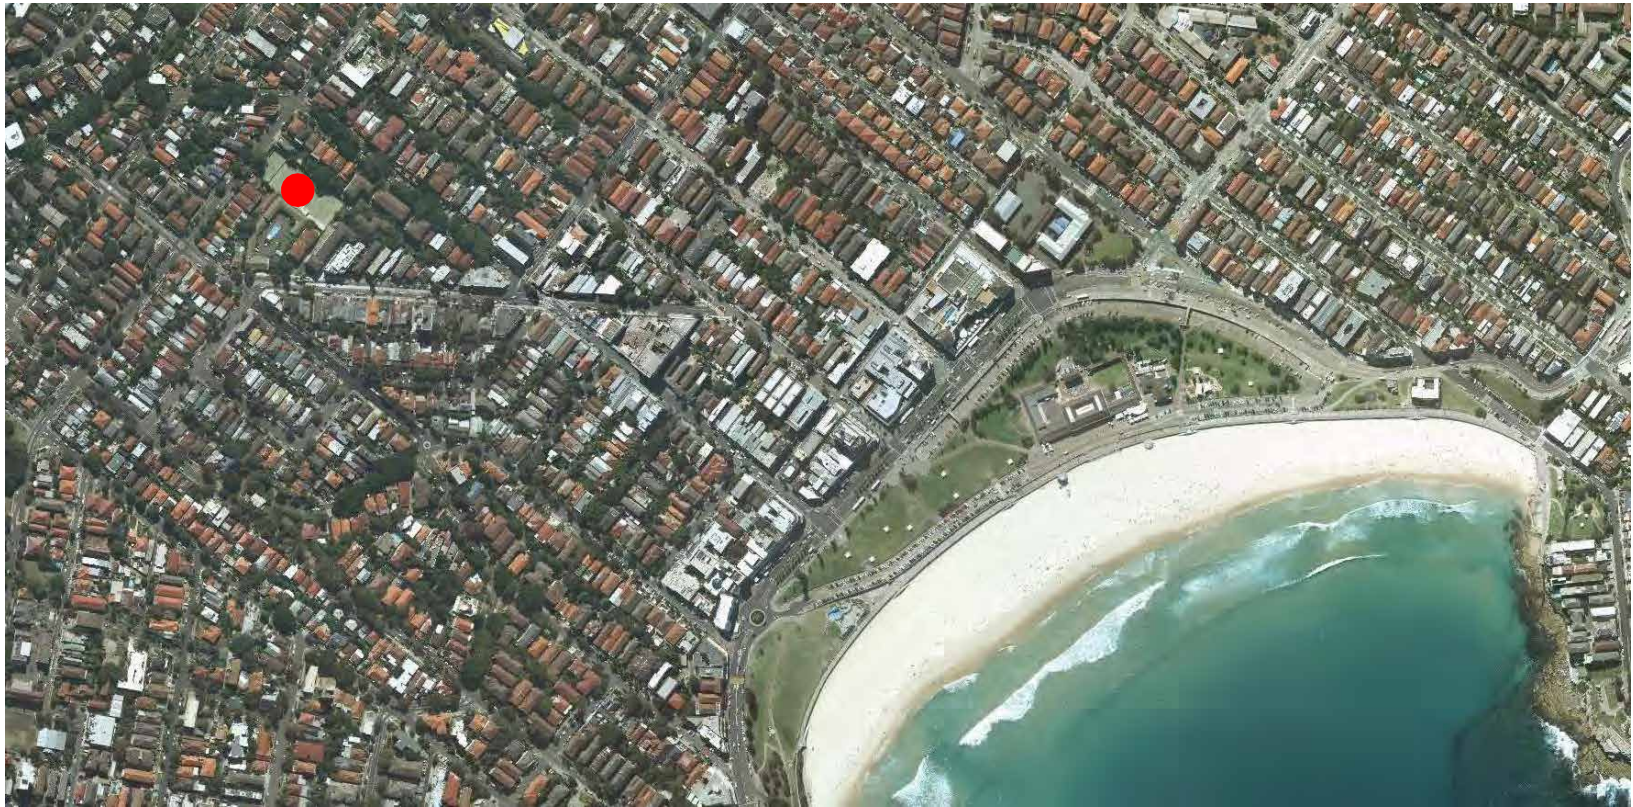

SUBJECT SITE




AERIAL CONTEXT PHOTOS


105 WELLINGTON STREET, BONDI




CONCEPTUAL SITE PLAN 1:500

105 WELLINGTON STREET, BONDI

 


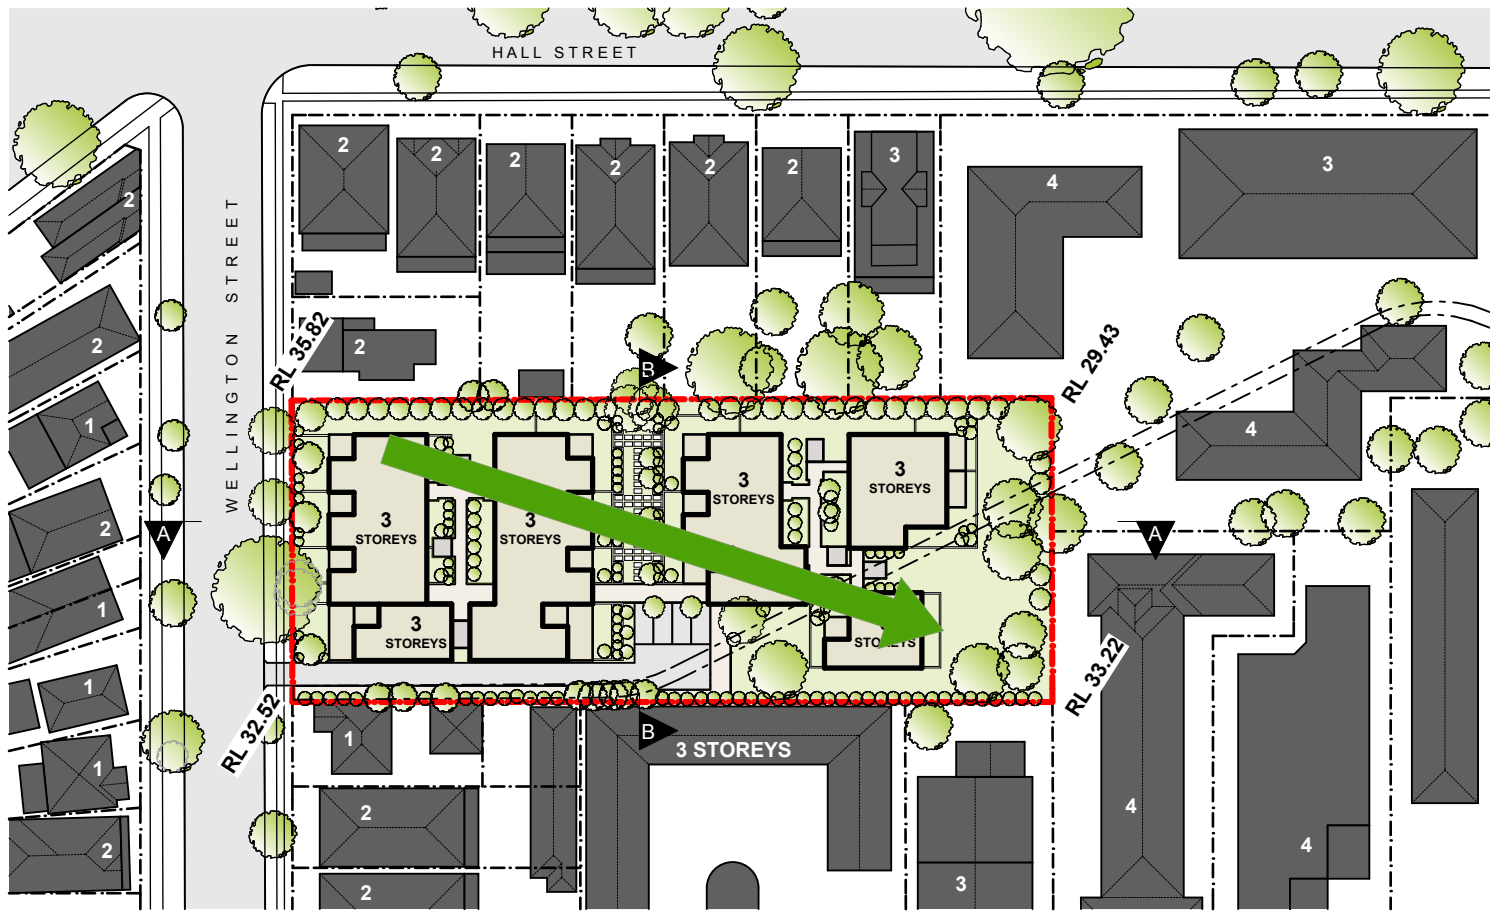

SITE TOPOGRAPHY

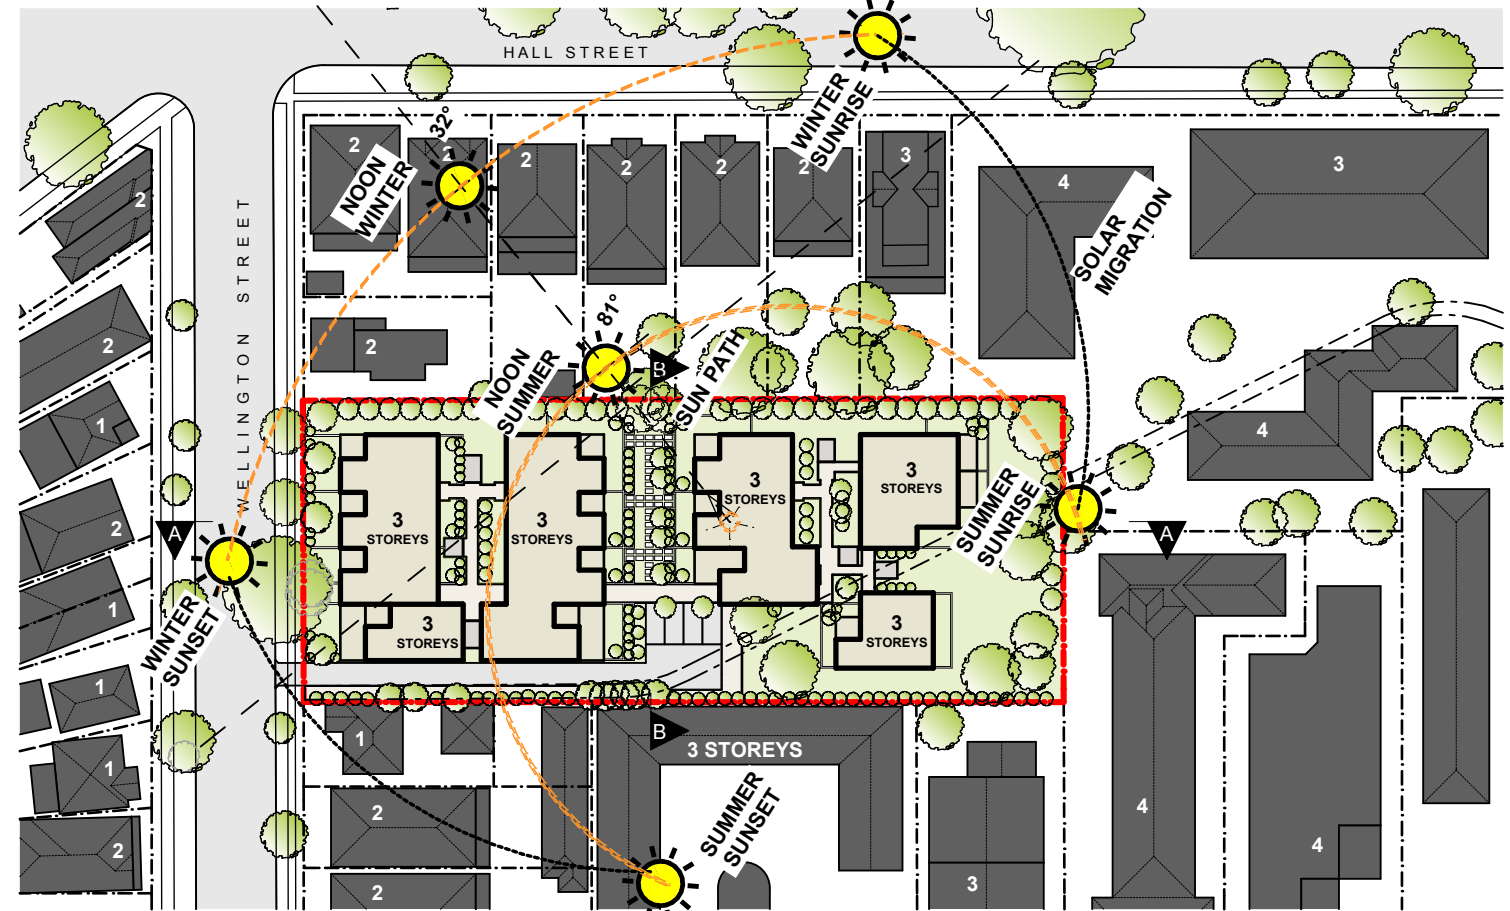


SUN PATH DIAGRAM

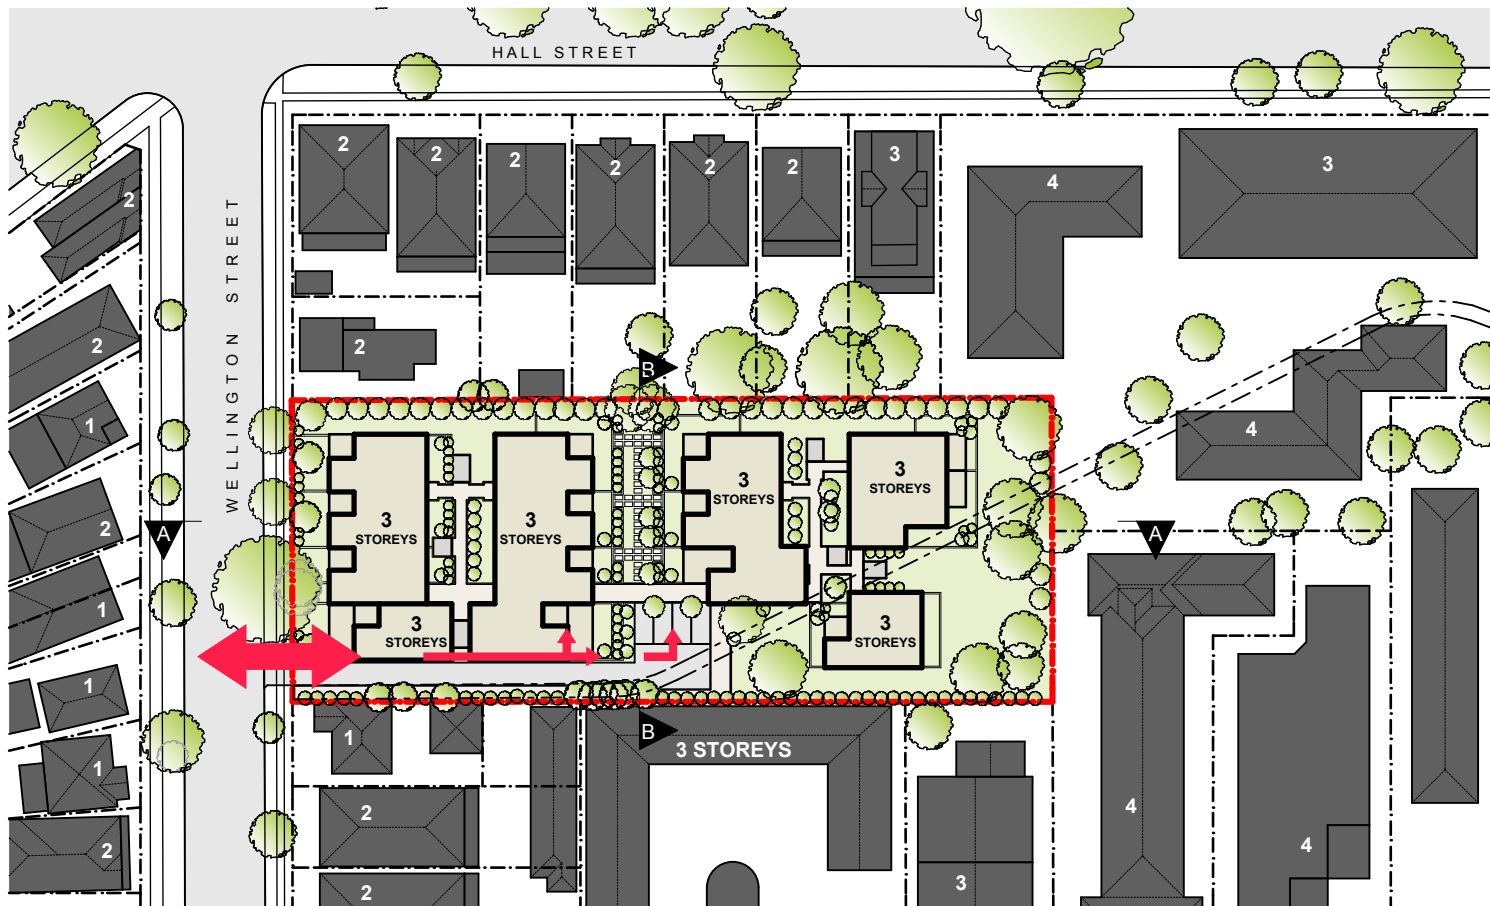

ANALYSIS DIAGRAMS 1 1:1000

VEHICULAR ACCESS DIAGRAM

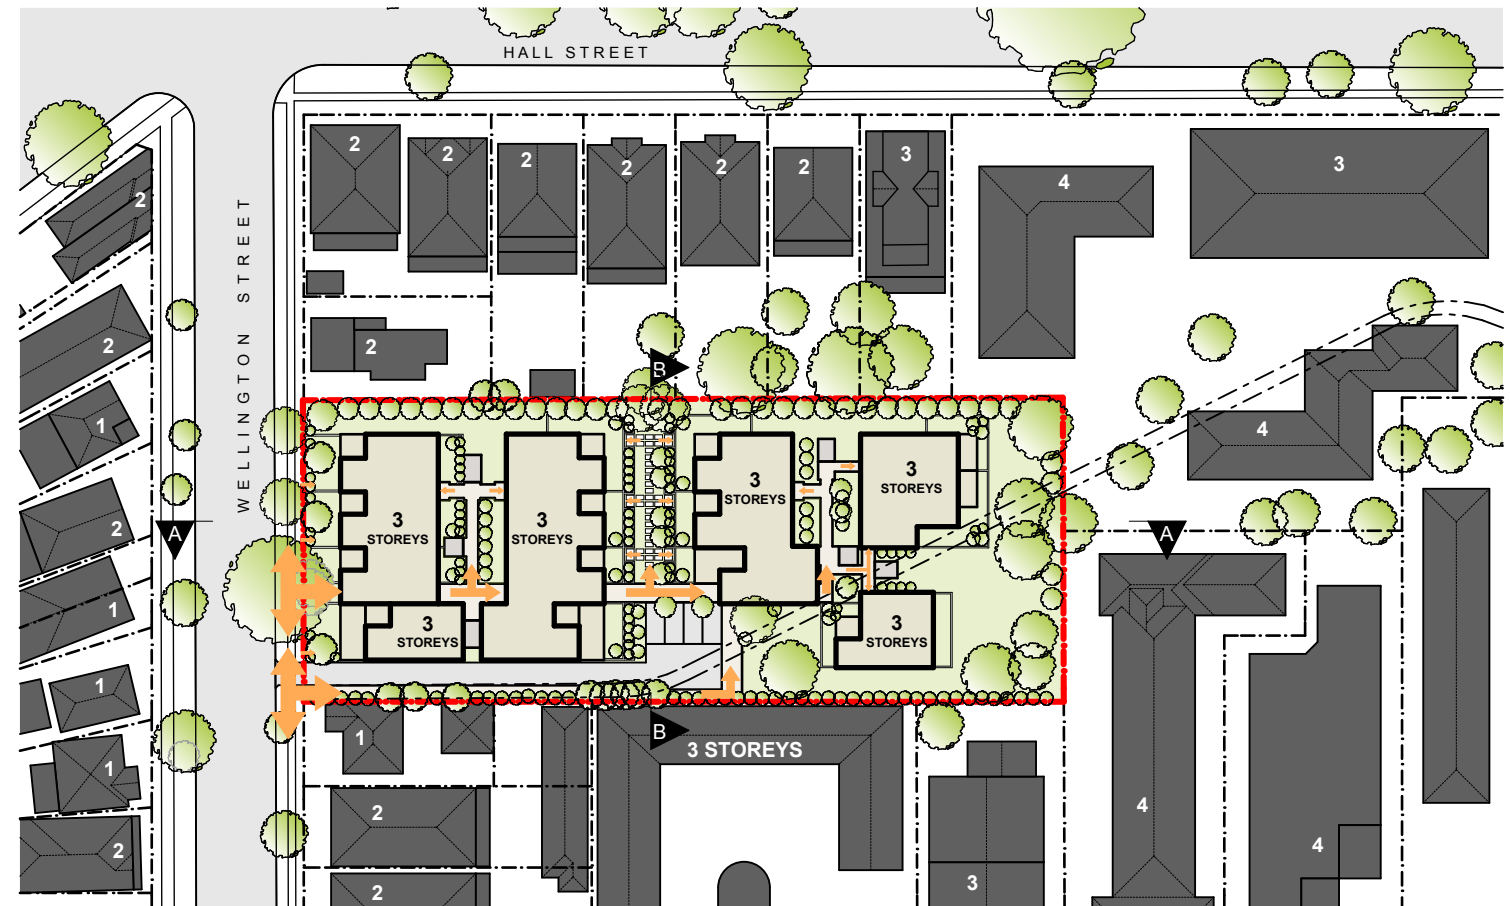

PEDESTRIAN FLOW DIAGRAM


105 WELLINGTON STREET, BONDI



MPR **RDG**
MPR Design Group Pty Ltd
Level 4, 550 Darling Street
East Sydney NSW 2010
T 61 2 8284 5777
F 61 2 8284 5700
ABN 12 151 100 373
www.mprdg.com


PROJECT:
105 WELLINGTON ST BONDI NSW
DRAWING:
ANALYSIS DIAGRAMS 1

FILE: 13036 - 105 Wellington St [bmserv.mprdg.com]
PROJECT NO: 13036
DRAWN BY: MPR
TO SCALE: @A3
DRAWING NO: REV:
PLOTTED: 4/06/2013
SK 06

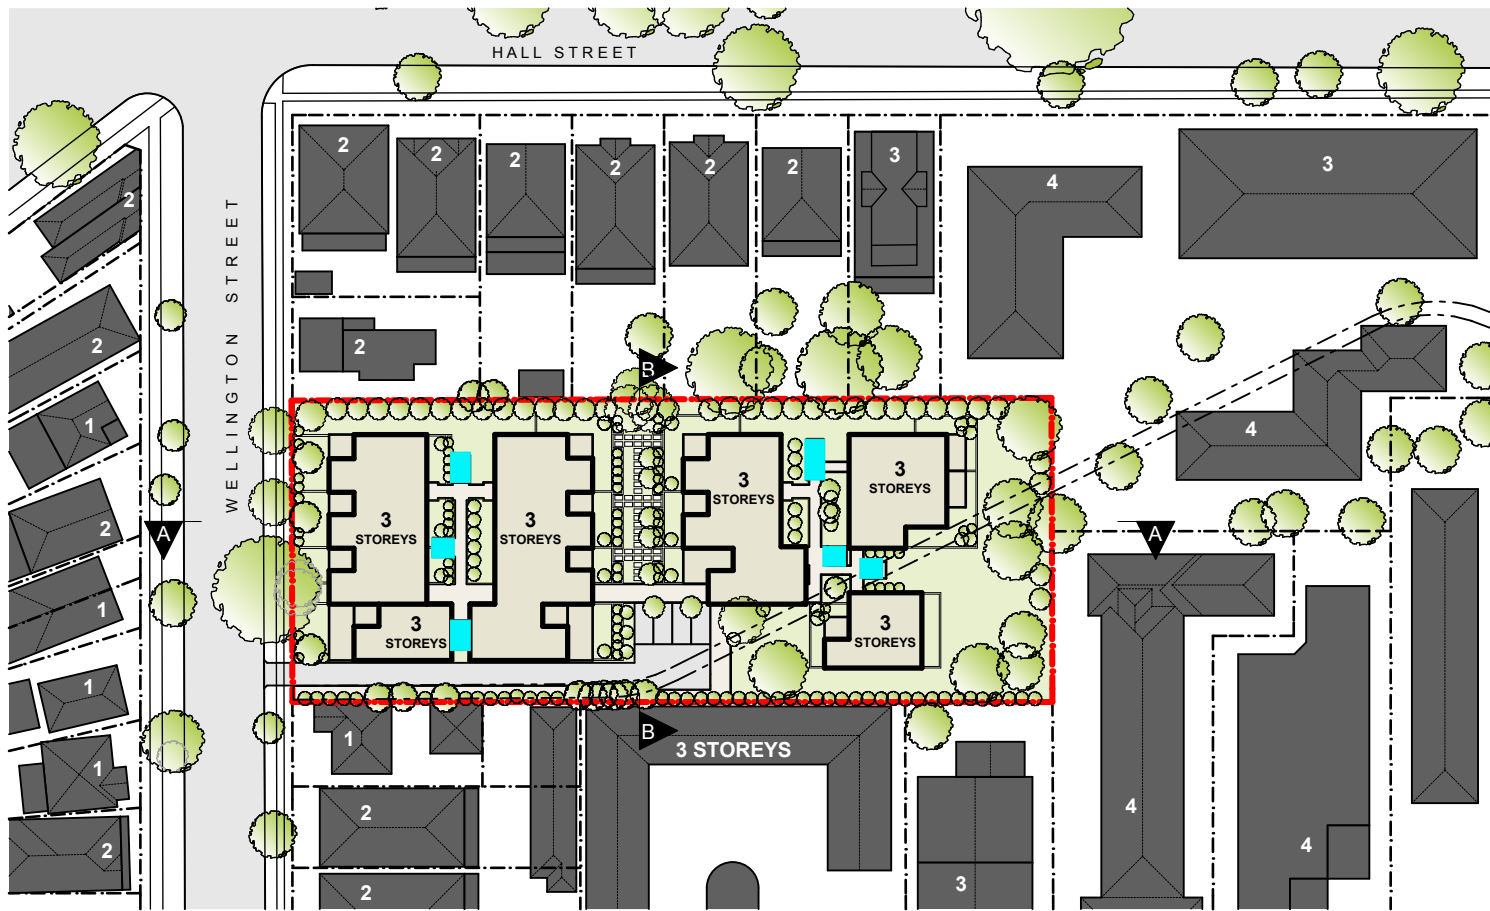


LIFTS AND STAIRS

VERTICAL CIRCULATION

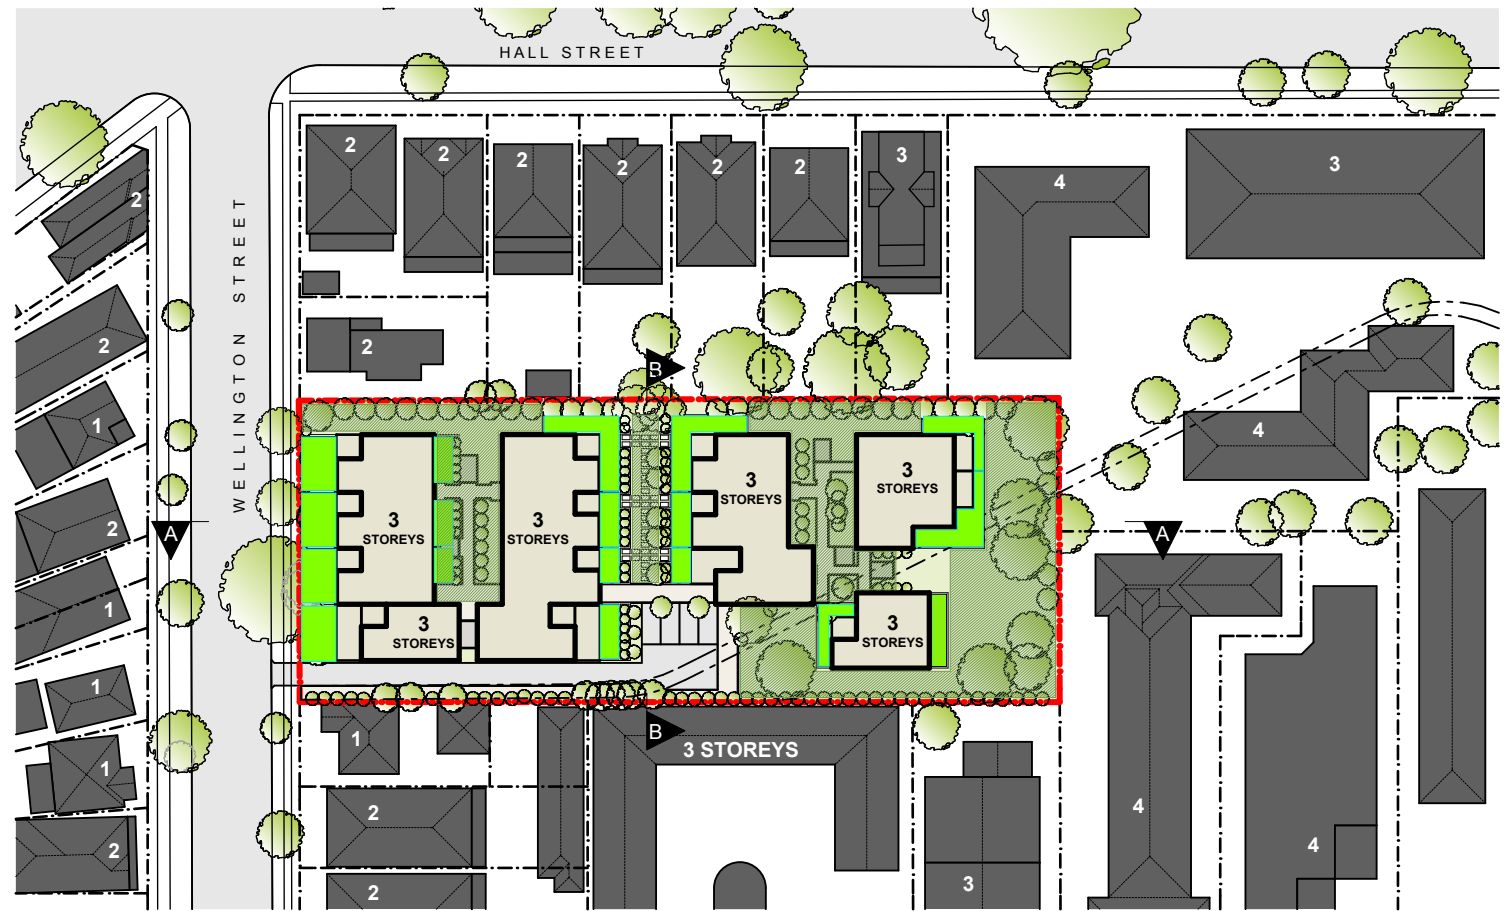


OPEN SPACE DIAGRAM

COMMON OPEN SPACE PRIVATE OPEN SPACE

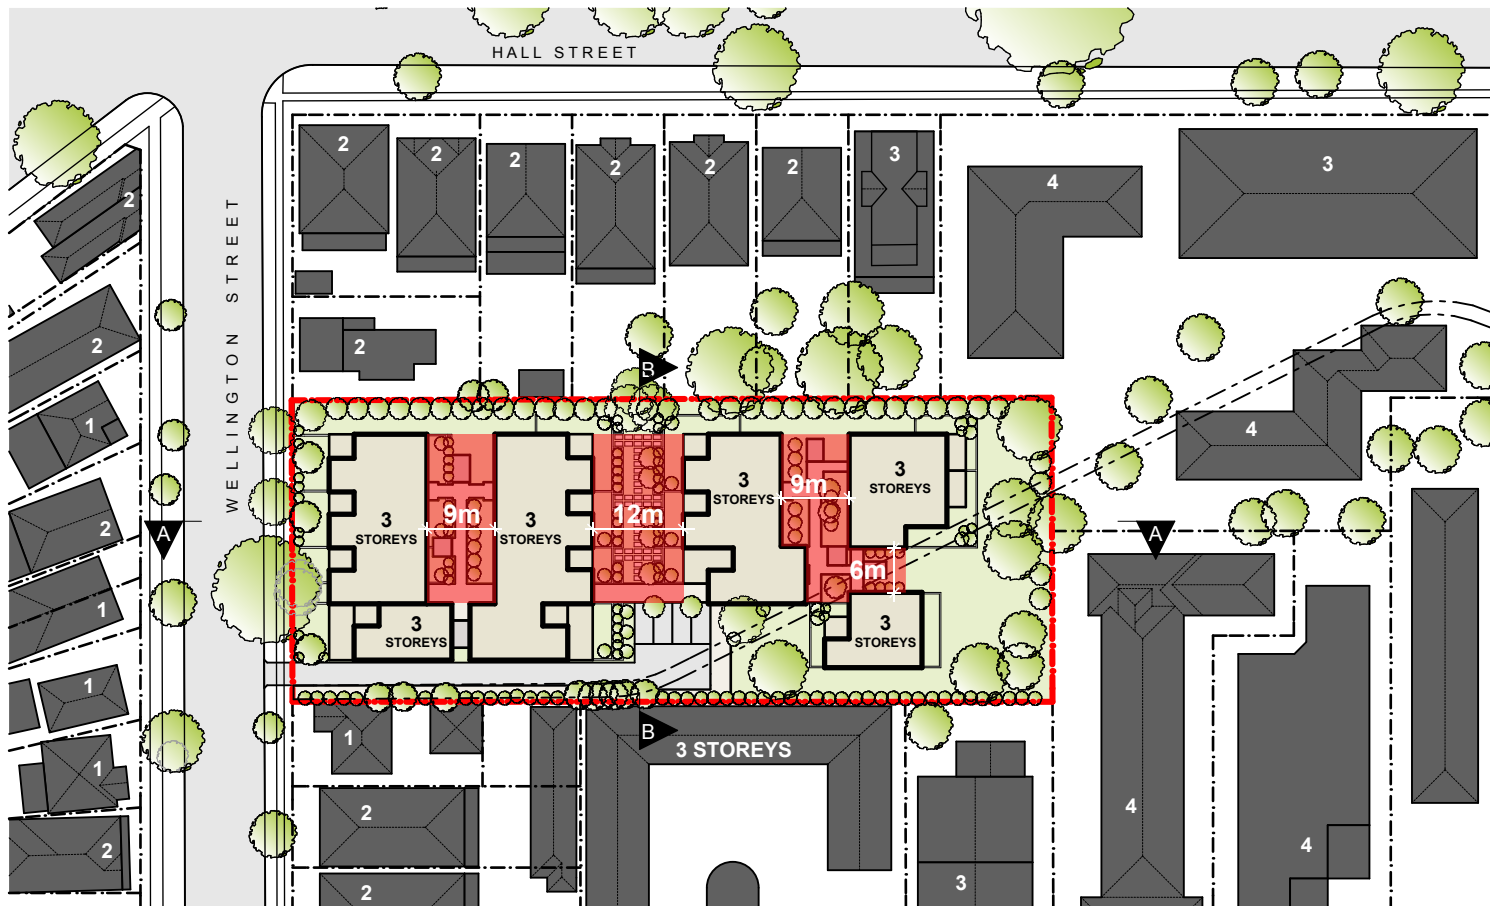

ANALYSIS DIAGRAMS 2 1:1000

BUILDING SEPARATION DIAGRAM

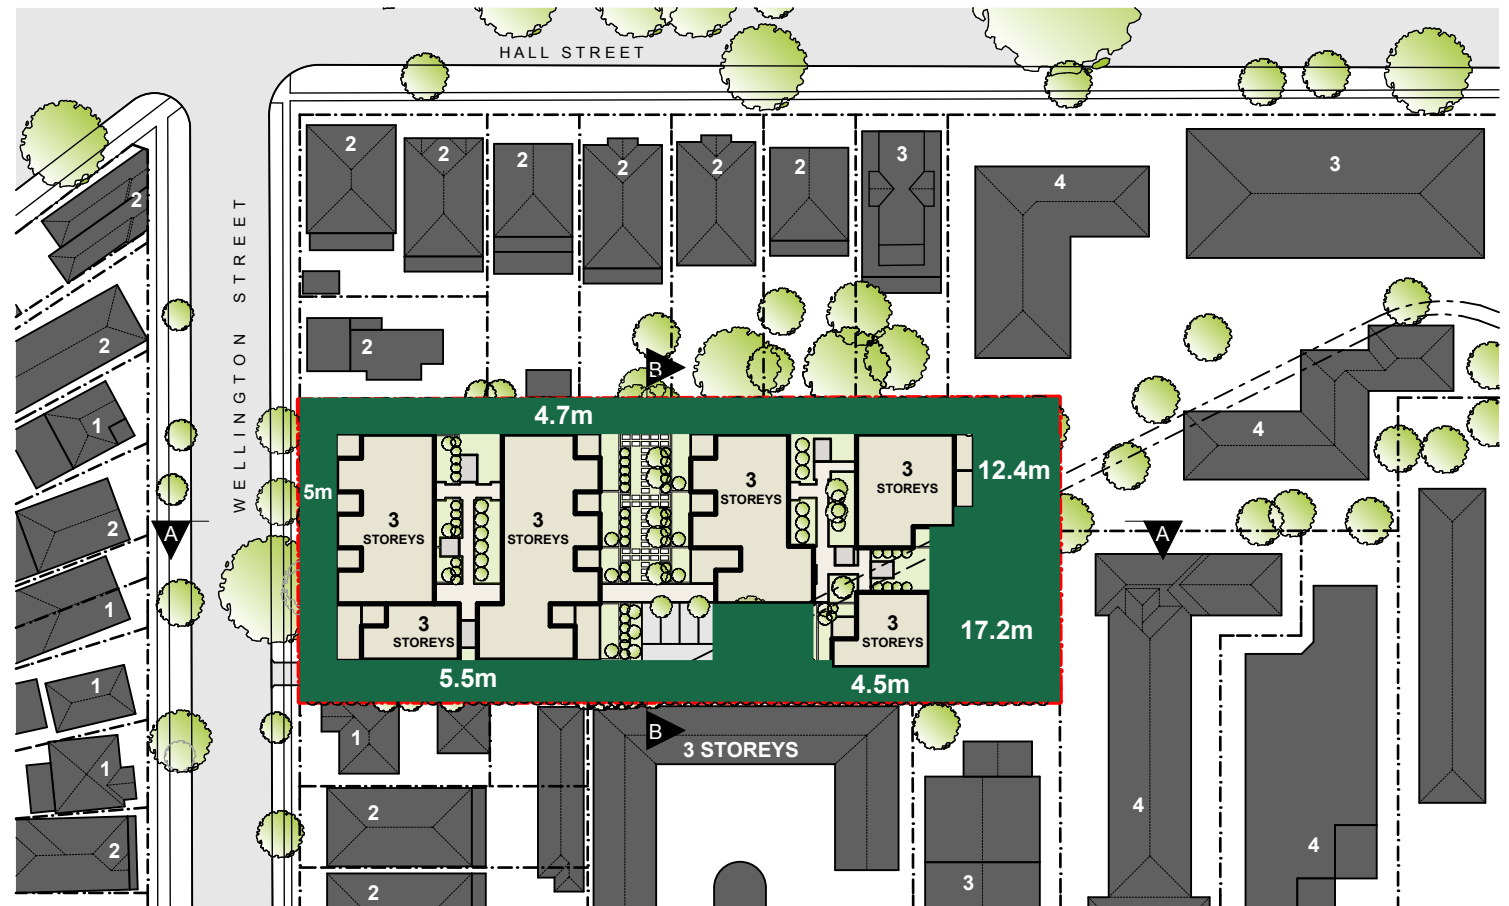

SIDE SETBACKS DIAGRAM

105 WELLINGTON STREET, BONDI

0 10 20 30 40 50m



MPRDG
MPR Design Group Pty Ltd
Level 4, 550 Darling Street
East Sydney NSW 2010
T 61 2 8284 5777
F 61 2 8284 5700
ABN 12 151 100 373
www.mprdg.com

PROJECT:
105 WELLINGTON ST BONDI NSW
DRAWING:
ANALYSIS DIAGRAMS 2

FILE: 13036 - 105 Wellington St [bmserv.mprdg.com]

PROJECT NO: 13036
DRAWN BY: MPR
TO SCALE: @A3
DRAWING NO: REV:
PLOTTED: 4/06/2013

SK 07



CONCEPTUAL STREET ELEVATION 1:500

105 WELLINGTON STREET, BONDI




MPRDG
Architecture
Interiors

PROJECT: 105 WELLINGTON ST BONDI NSW
DRAWING: CONCEPTUAL STREET ELEVATION SK 08


FILE: 13036 - 105 Wellington St [bimserver.mprdg.com]

PROJECT NO: 13036
DRAWN BY: MPR
TO SCALE: @A3
DRAWING NO: REV:
PLOTTED: 4/06/2013

MPR Design Group Pty Ltd
Level 4, 550 Darling Street
East Sydney NSW 2010
T 61 2 8284 5777
F 61 2 8284 5700
ABN 12 151 100 373
www.mprdg.com

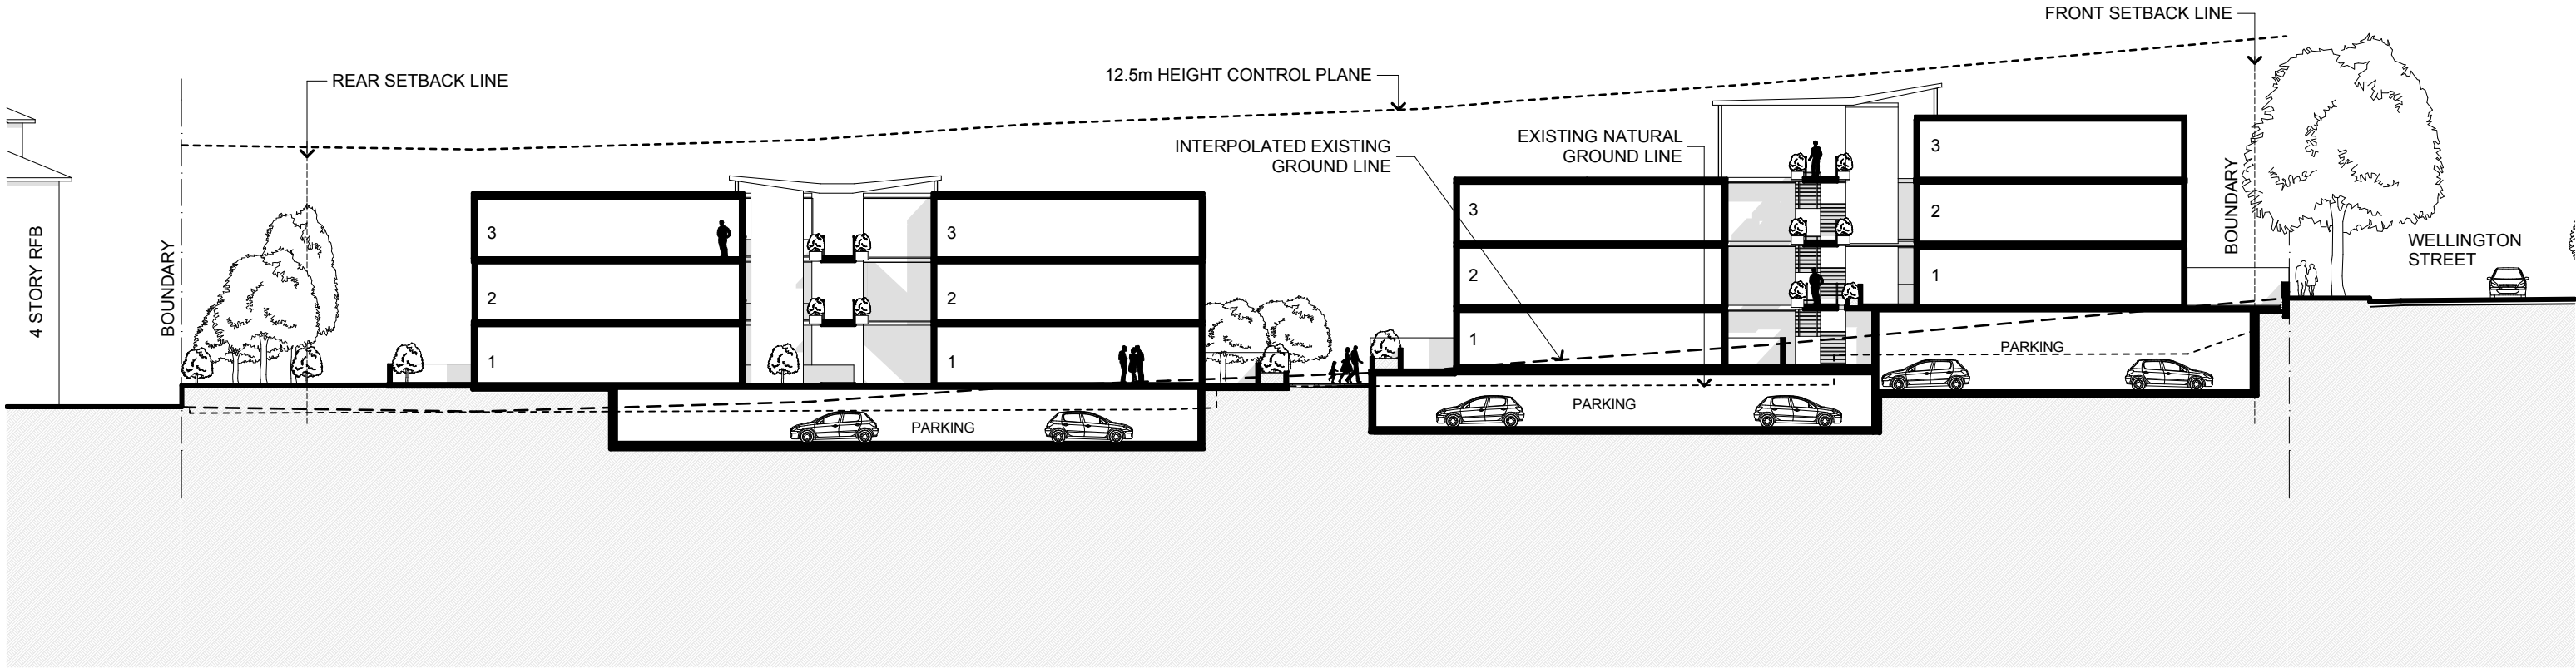


SECTION A-A

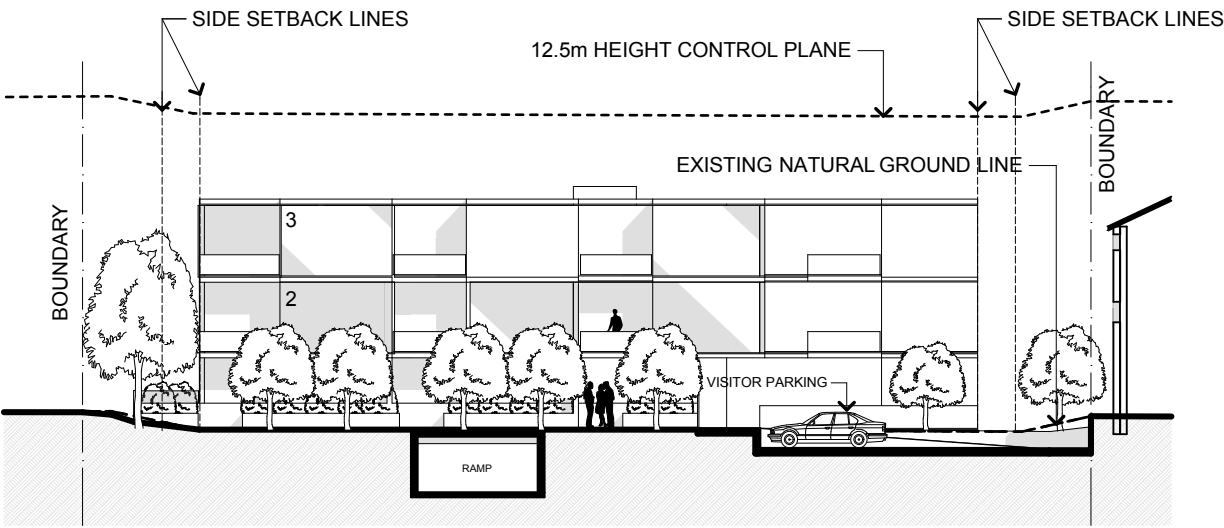


SECTION B-B

CONCEPTUAL SECTIONS 1:300

105 WELLINGTON STREET, BONDI

 


WELLINGTON STREET

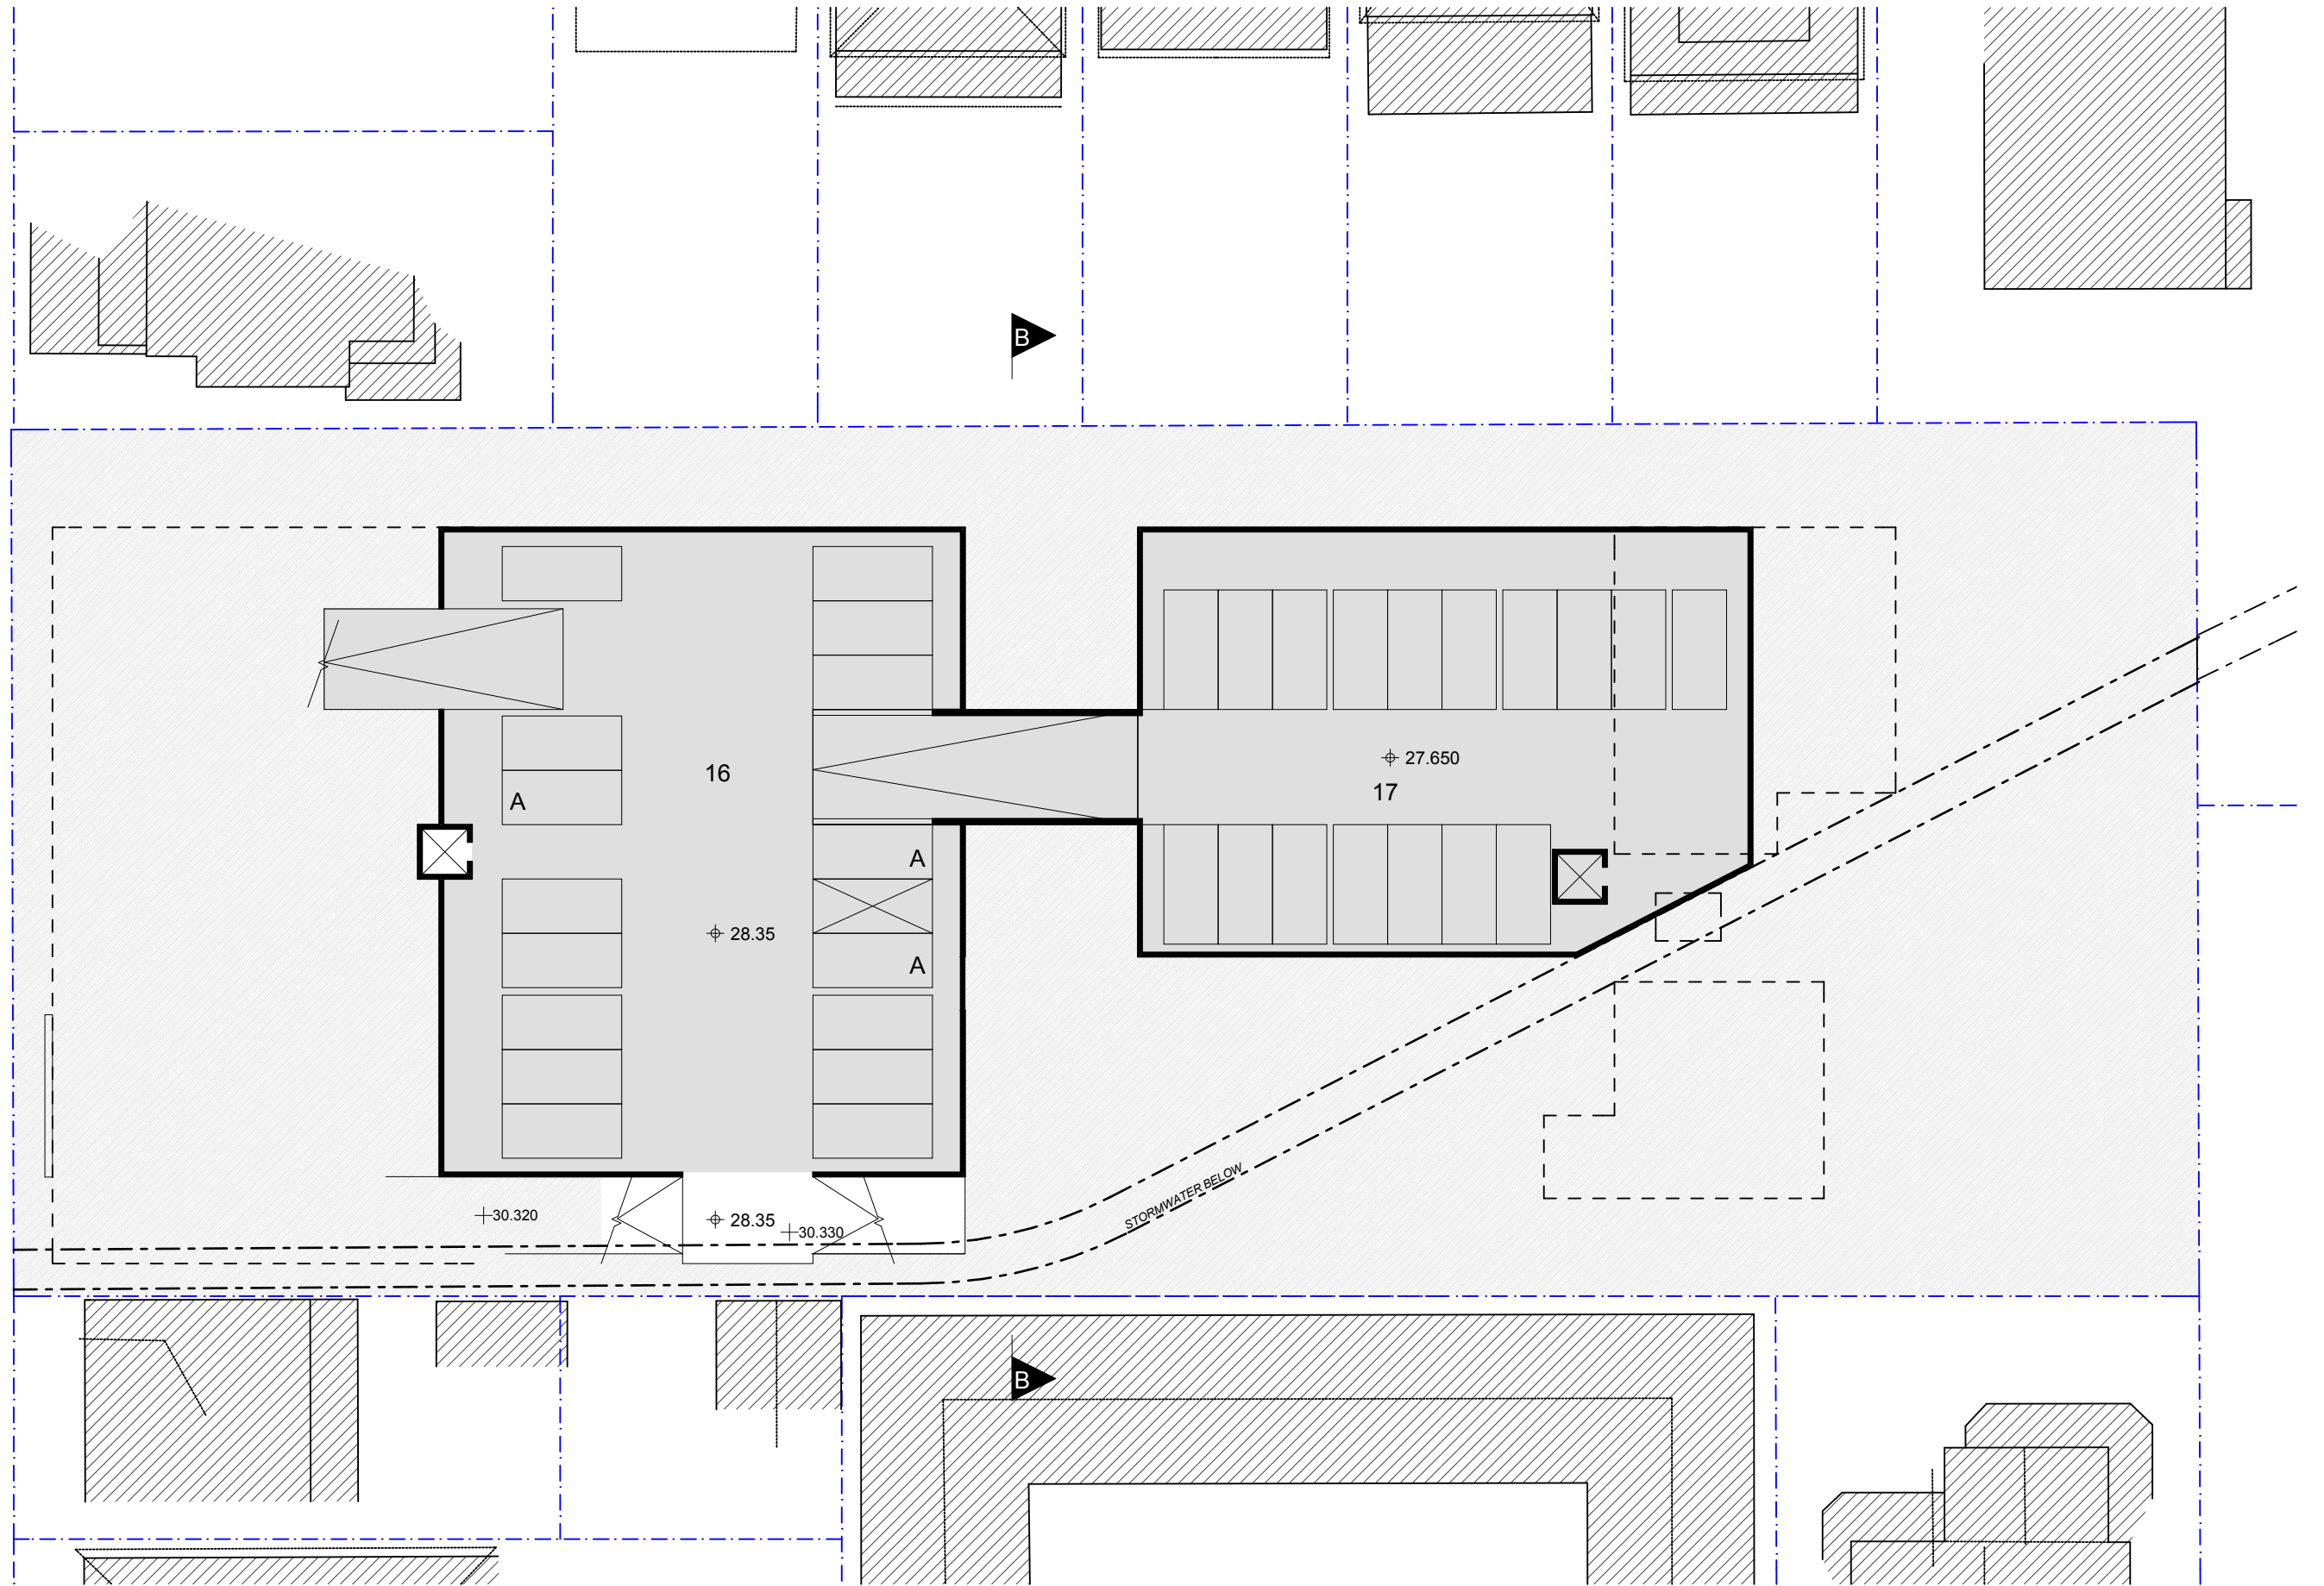

CONCEPTUAL LOWER BASEMENT PLAN 1:300

105 WELLINGTON STREET, BONDI

 


MPRDG
Architecture
Interiors
MPR Design Group Pty Ltd
Level 4, 550 Darling Street
East Sydney NSW 2010
T 61 2 8284 5777
F 61 2 8284 5700
ABN 12 151 100 373
www.mprdg.com

PROJECT:
105 WELLINGTON ST BONDI NSW
DRAWING:
CONCEPTUAL LOWER BASEMENT
LEVEL

PROJECT NO: 13036
DRAWN BY: MPR
TO SCALE: @A3
DRAWING NO: REV:
PLOTTED: 6/06/2013

SK 10

WELLINGTON STREET

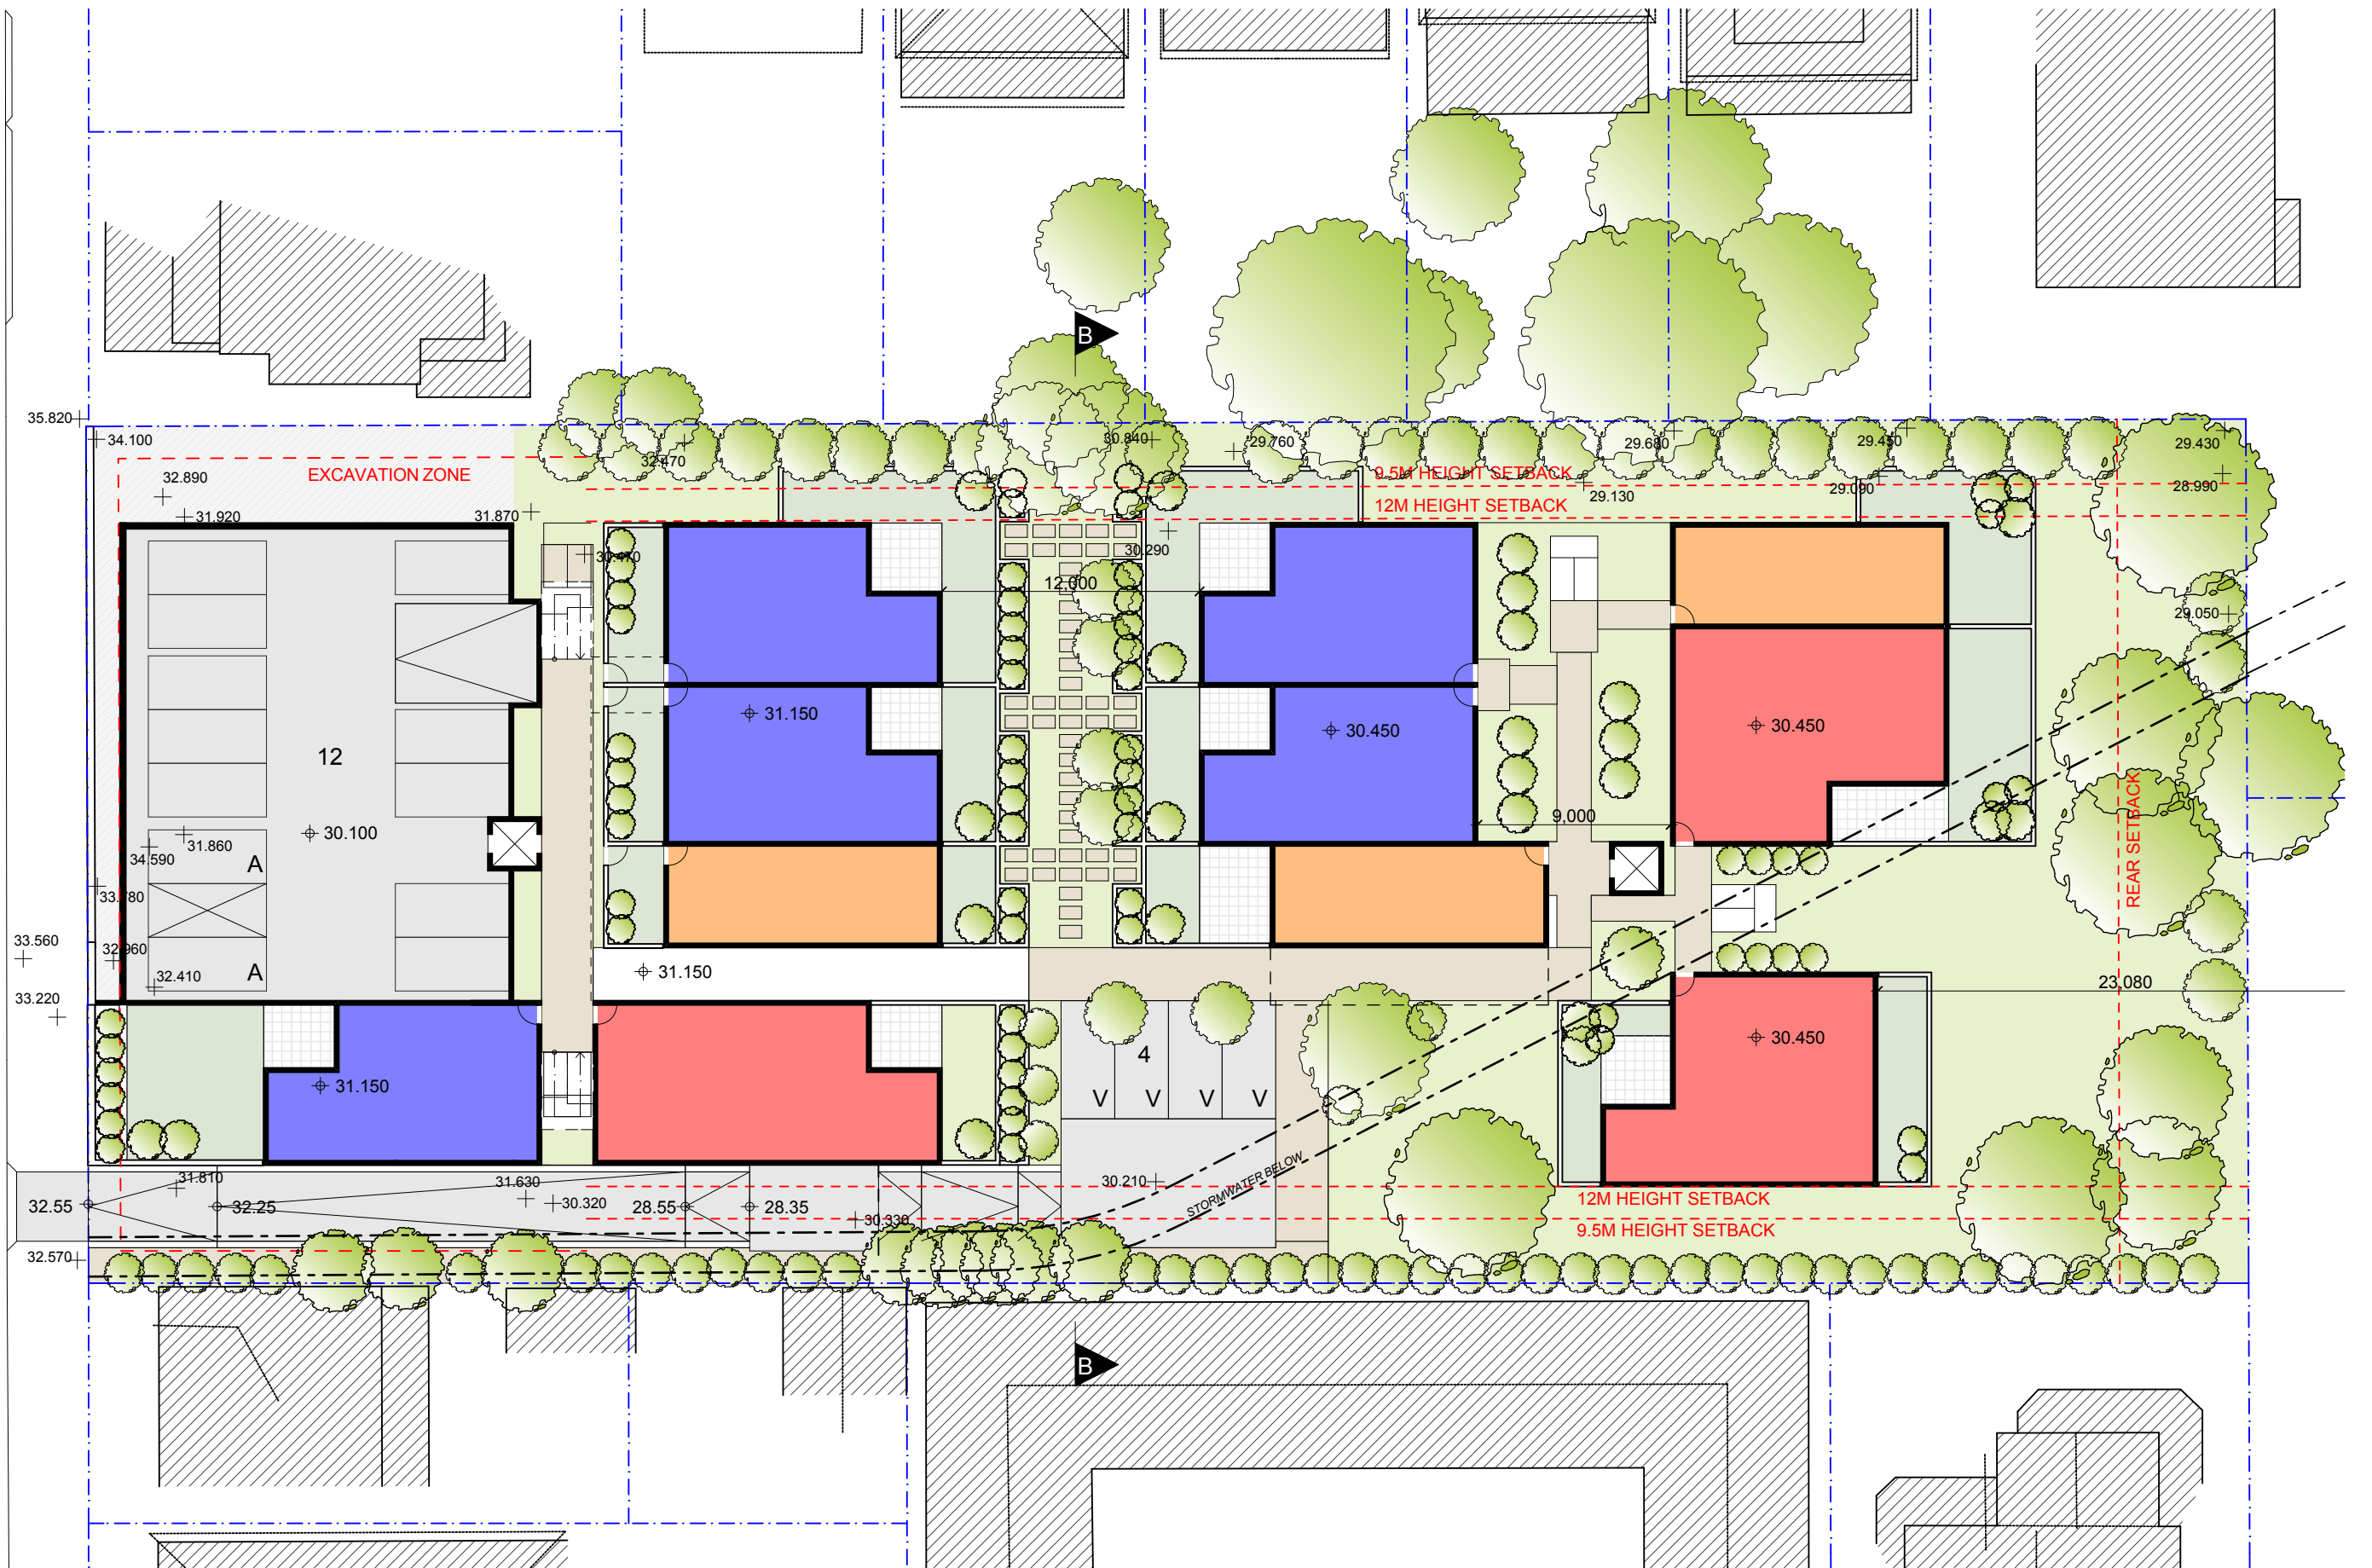

CONCEPTUAL BASEMENT PLAN 1:300

1 BEDROOM APARTMENT 2 BEDROOM APARTMENT 3 BEDROOM APARTMENT

105 WELLINGTON STREET, BONDI

0 5 10m 15m



MPR D G
MPR Design Group Pty Ltd
Level 4, 50 Darling Street
East Sydney NSW 2010
T 61 2 8284 5777
F 61 2 8284 5700
ABN 12 151 100 373
www.mprdg.com


PROJECT:
105 WELLINGTON ST BONDI NSW
DRAWING:
CONCEPTUAL BASEMENT LEVEL

FILE: 13036 - 105 Wellington St [bmsserver.mprdg.com]

PROJECT NO: 13036
DRAWN BY: MPR
TO SCALE: @A3
DRAWING NO: REV:
PLOTTED: 4/06/2013

SK 11



WELLINGTON STREET

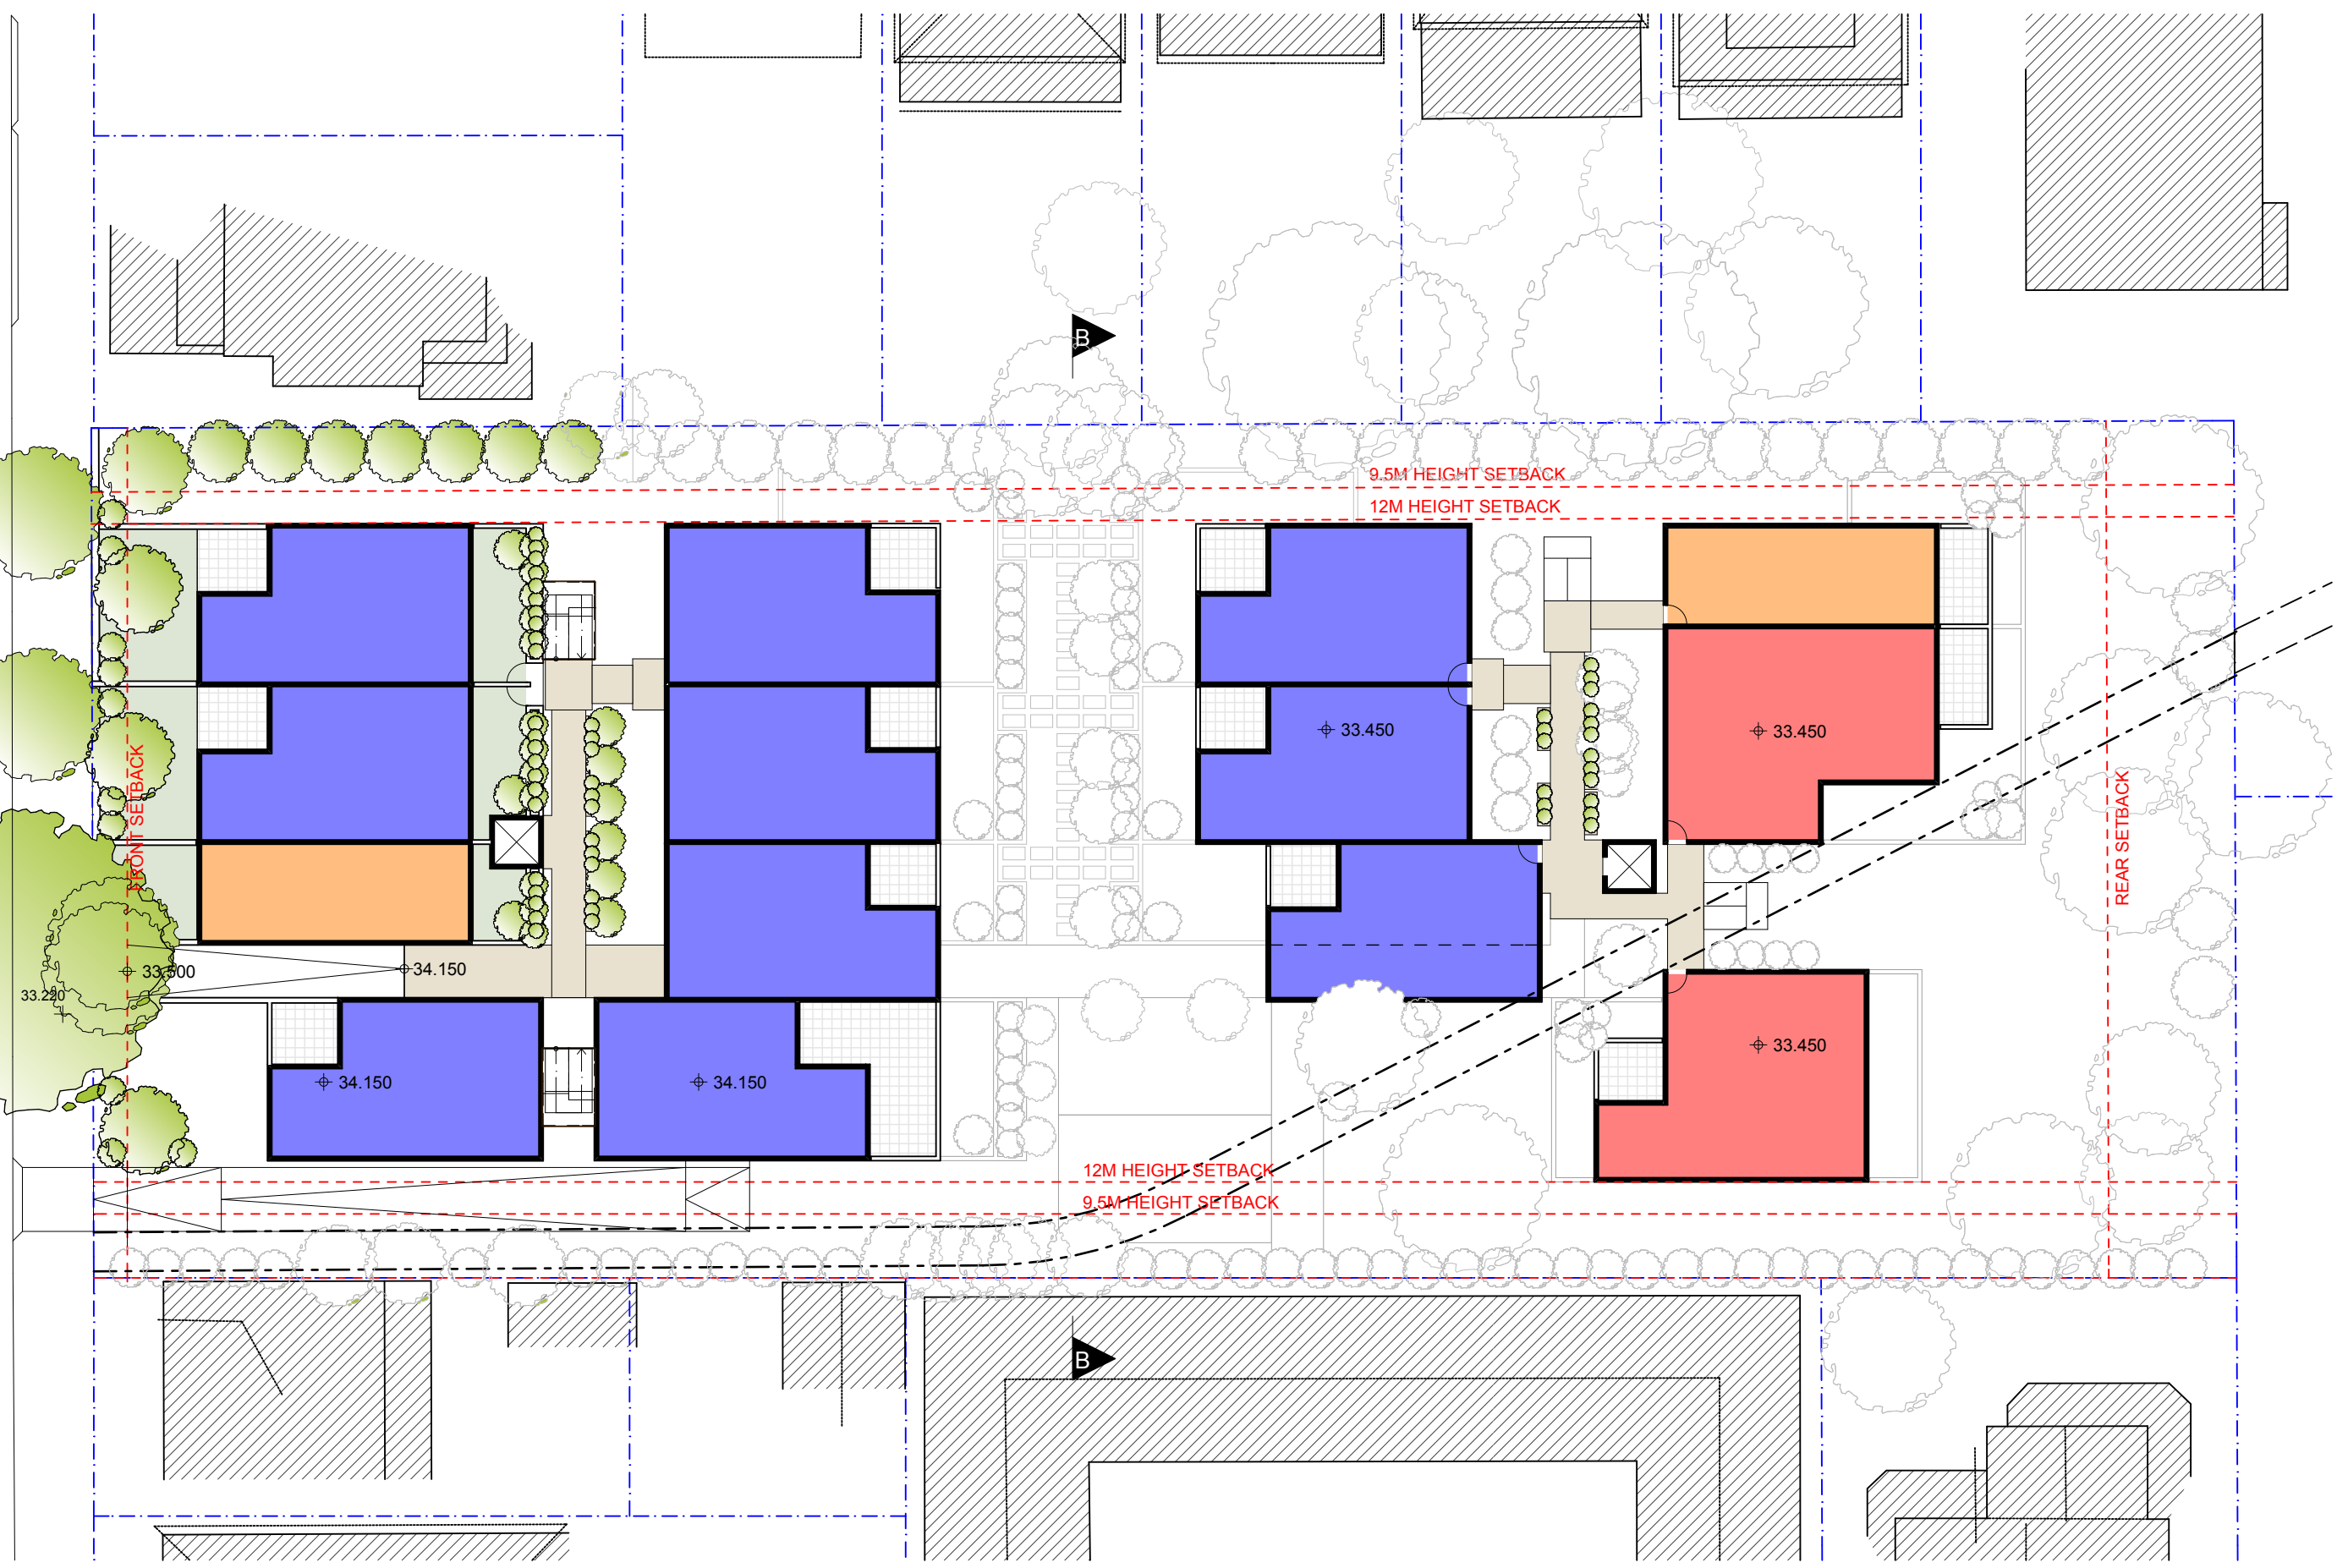

CONCEPTUAL GROUND FLOOR PLAN 1:300

1 BEDROOM APARTMENT 2 BEDROOM APARTMENT 3 BEDROOM APARTMENT

105 WELLINGTON STREET, BONDI

  


MPRDG
MPR Design Group Pty Ltd
Level 4, 50 Darling Street
East Sydney NSW 2010
T 61 2 8284 5777
F 61 2 8284 5700
ABN 12 151 100 373
www.mprdg.com

PROJECT:
105 WELLINGTON ST BONDI NSW
DRAWING:
CONCEPTUAL GROUND FLOOR

PROJECT NO: 13036
DRAWN BY: MPR
TO SCALE: @A3
DRAWING NO: REV:
PLOTTED: 4/06/2013
SK 12



W E L L I N G T O N S T R E E T

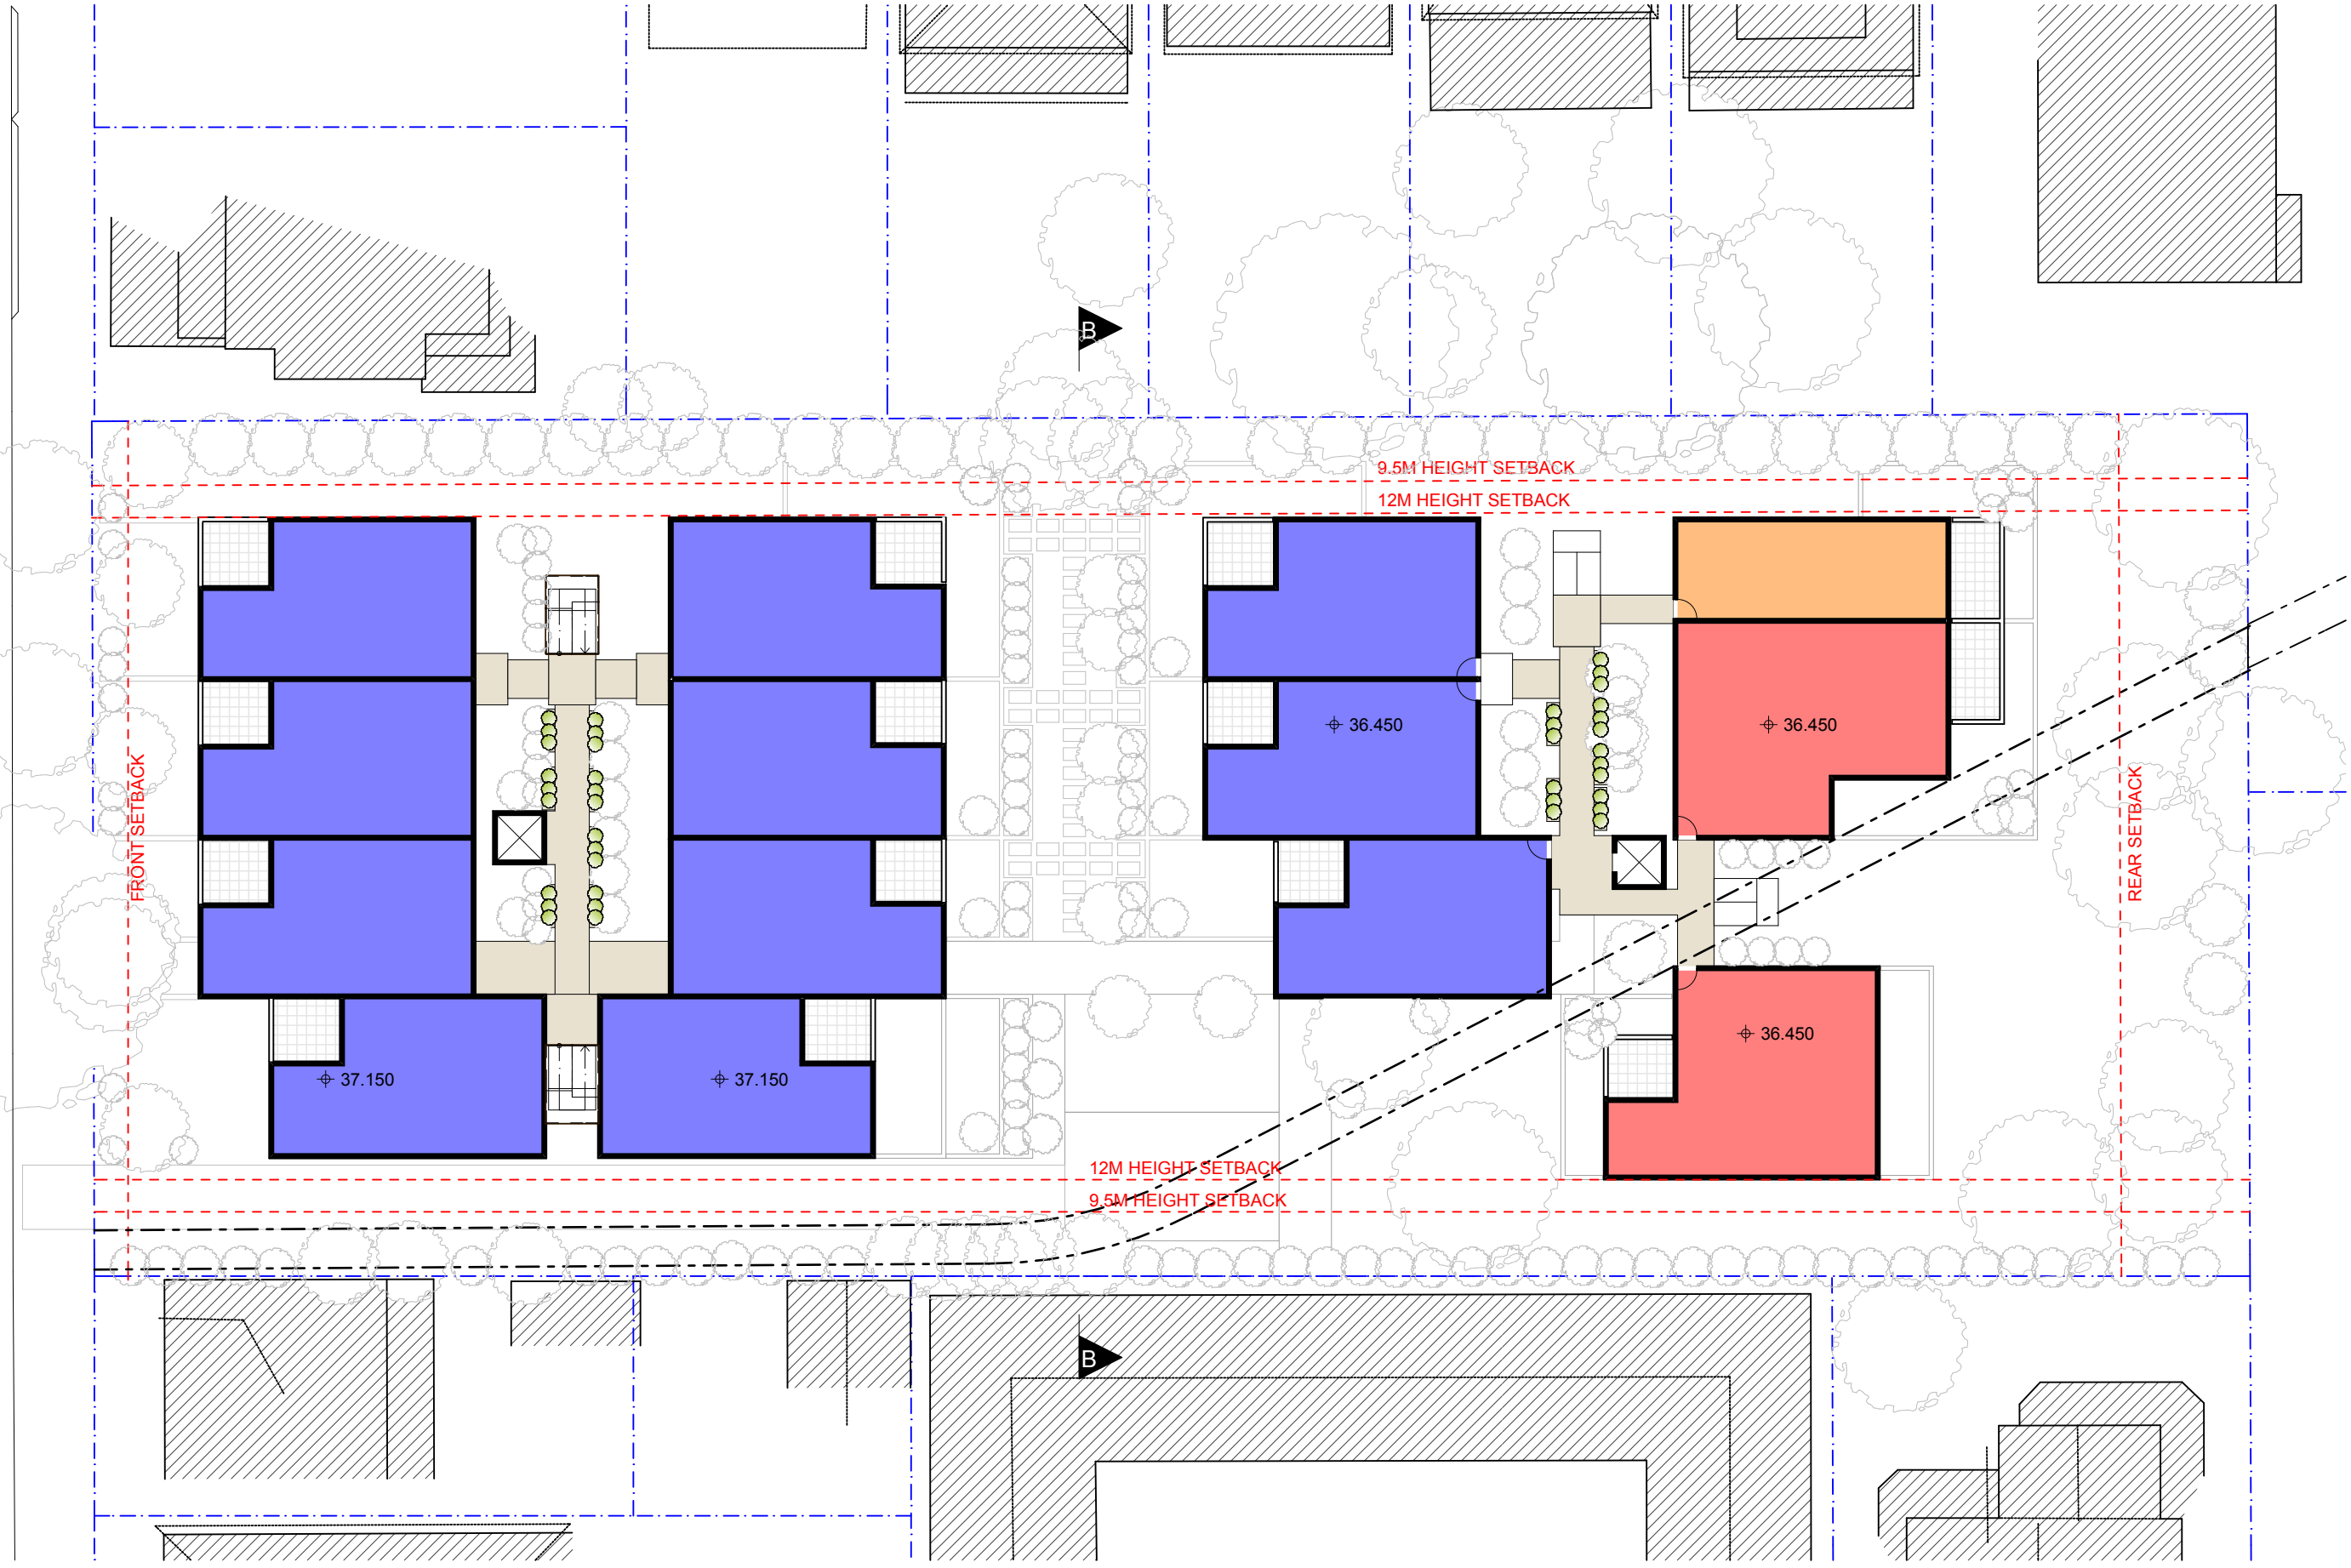

CONCEPTUAL FIRST FLOOR PLAN 1:300

- 1 BEDROOM APARTMENT
- 2 BEDROOM APARTMENT
- 3 BEDROOM APARTMENT

105 WELLINGTON STREET, BONDI

  


MPRDG
MPR Design Group Pty Ltd
Level 4, 500 Darling Street
East Sydney NSW 2010
T 61 2 8284 5777
F 61 2 8284 5700
ABN 12 151 100 373
www.mprdg.com

PROJECT:
105 WELLINGTON ST BONDI NSW
DRAWING:
CONCEPTUAL FIRST FLOOR

FILE: 13036 - 105 Wellington St [bimserv: mprdg.com]
PROJECT NO: 13036
DRAWN BY: MPR
TO SCALE: @A3
DRAWING NO: REV:
PLOTTED: 4/06/2013
SK 13

CONCEPTUAL SECOND FLOOR PLAN 1:300

 1 BEDROOM APARTMENT  2 BEDROOM APARTMENT  3 BEDROOM APARTMENT

 

MPRDG

MPR Design Group Pty Ltd
Level 4, 50 Stanley Street
East Sydney NSW 2010
T 612 8284 5777
F 612 8284 5700
ABN 12 151 100 373
www.mprdg.com

**Architecture
Interiors**

PROJECT:


105 WELLINGTON ST BONDI NSW

DRAWING:
CONCEPTUAL SECOND FLOOR


File F: 13036 - 105 Wellington St [himserver.mordac.com]

PROJECT NO: 13036
DRAWN BY: MPR
TO SCALE: @A3
DRAWING NO: REV:
PLOTTED: 4/06/2013


SK 14

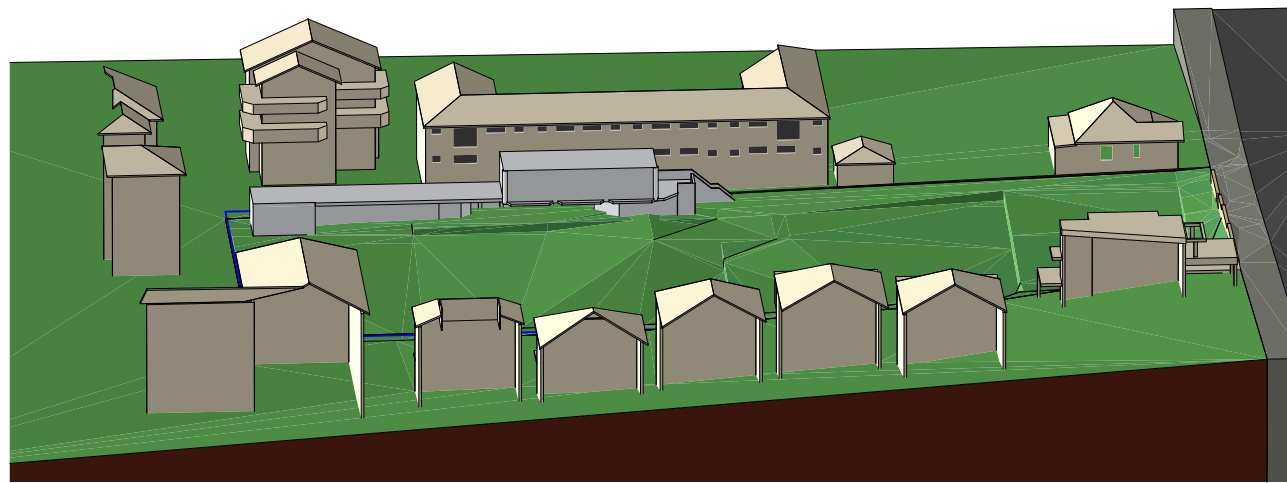


1 9AM EXISTING

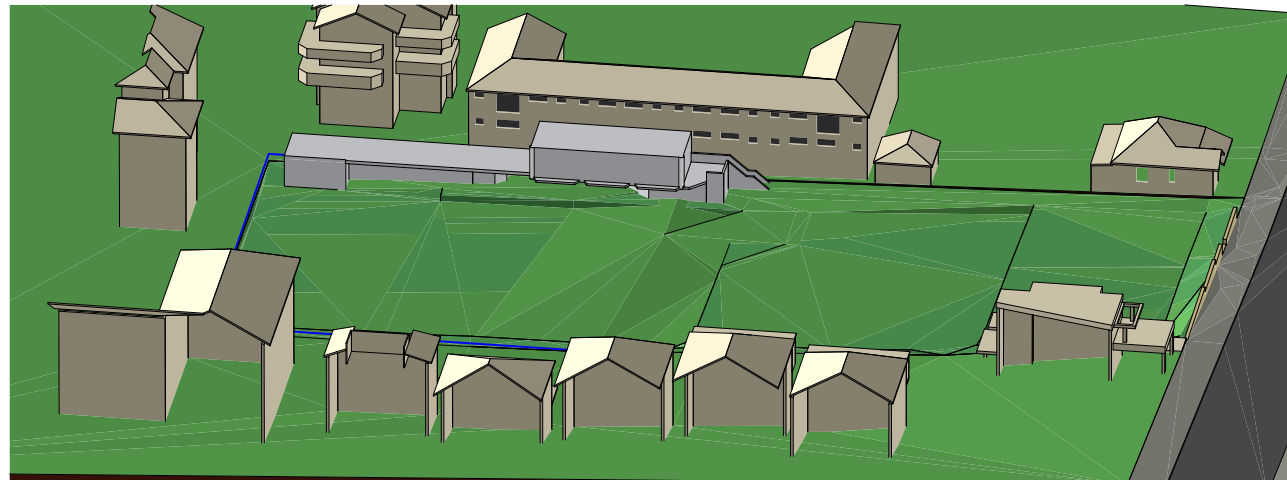


3 10AM EXISTING

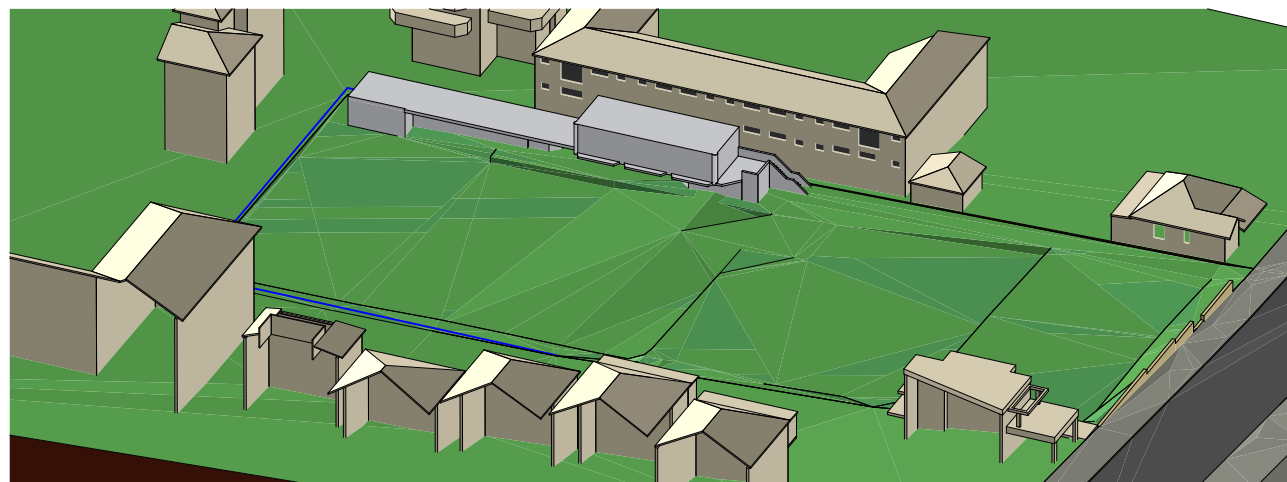


5 11AM EXISTING

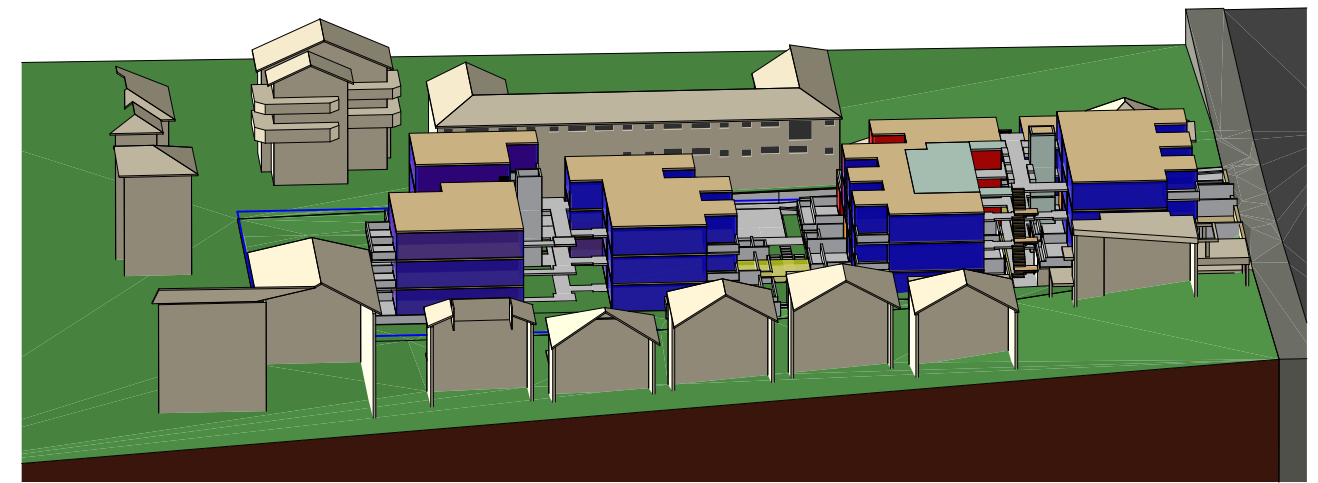

2 9AM PROPOSED

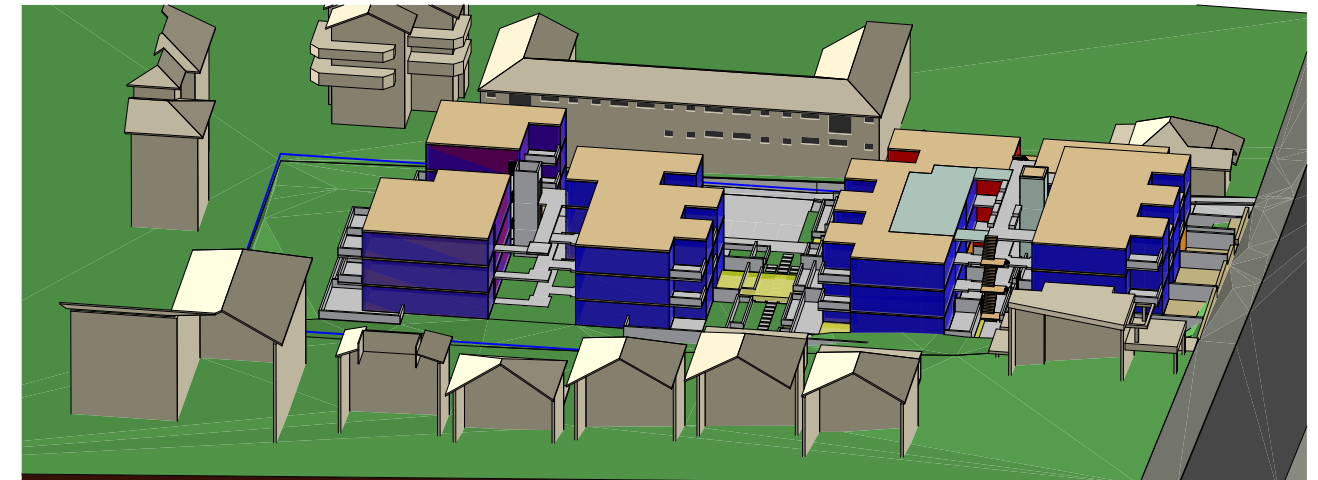

4 10AM PROPOSED

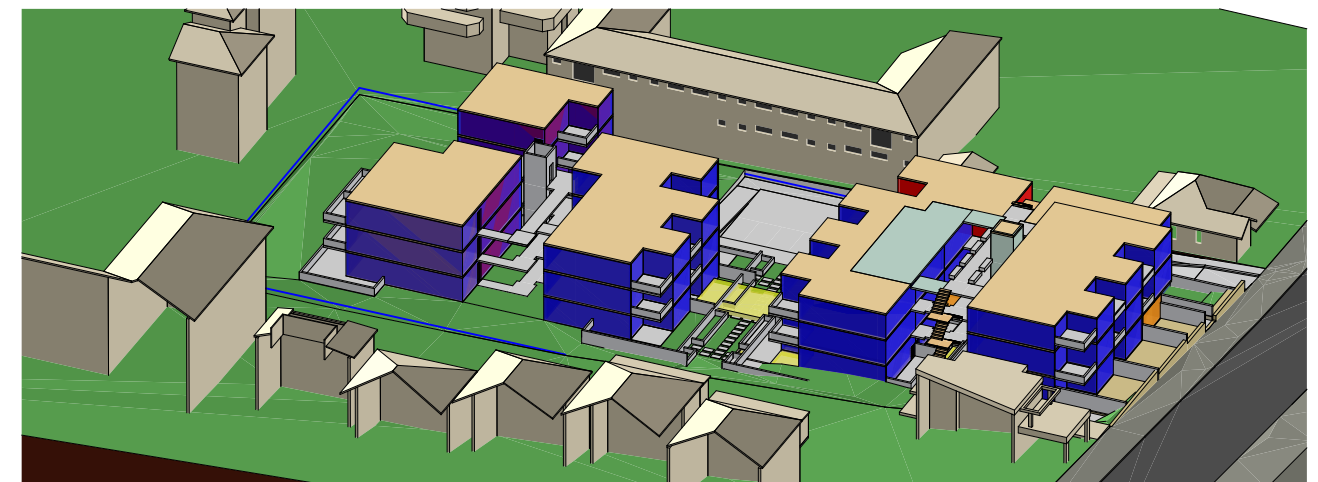

6 11AM PROPOSED

CONCEPTUAL SOLAR ANALYSIS 9-11am (VIEW FROM THE SUN)

105 WELLINGTON STREET, BONDI


MPRDG
Architecture
Interiors
MPR Design Group Pty Ltd
Level 4, 500 Darling Street
East Sydney NSW 2010
T 61 2 8284 5777
F 61 2 8284 5700
ABN 12 151 100 373
www.mprdg.com

PROJECT:
105 WELLINGTON ST BONDI NSW


DRAWING:
CONCEPTUAL SOLAR ANALYSIS 9-11AM

PROJECT NO: 13036
DRAWN BY: MPR
TO SCALE: @A3
DRAWING NO: REV:
PLOTTED: 4/06/2013


SK 15

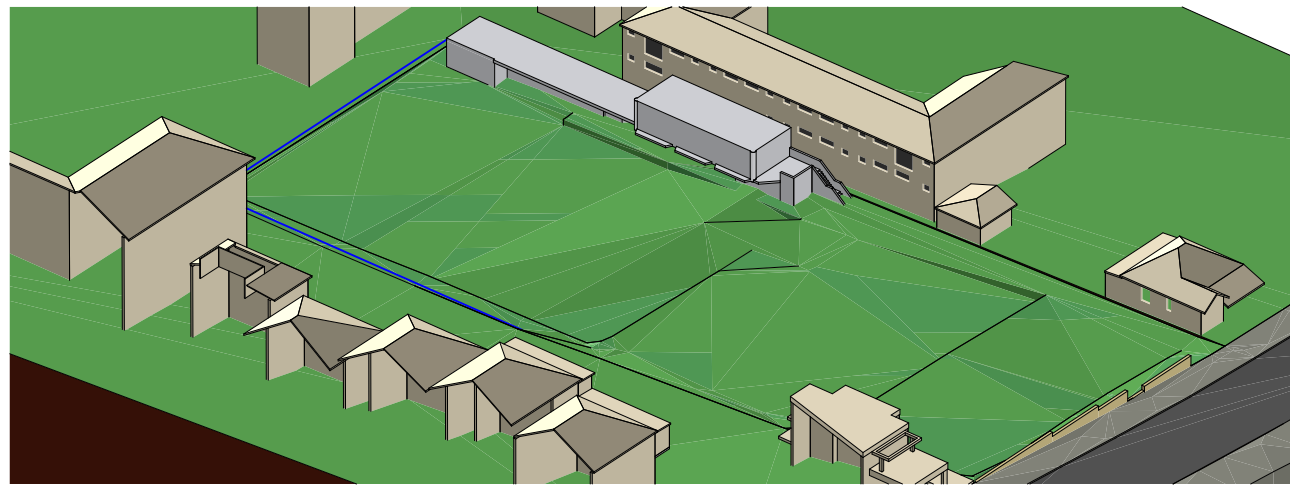


1 12PM EXISTING

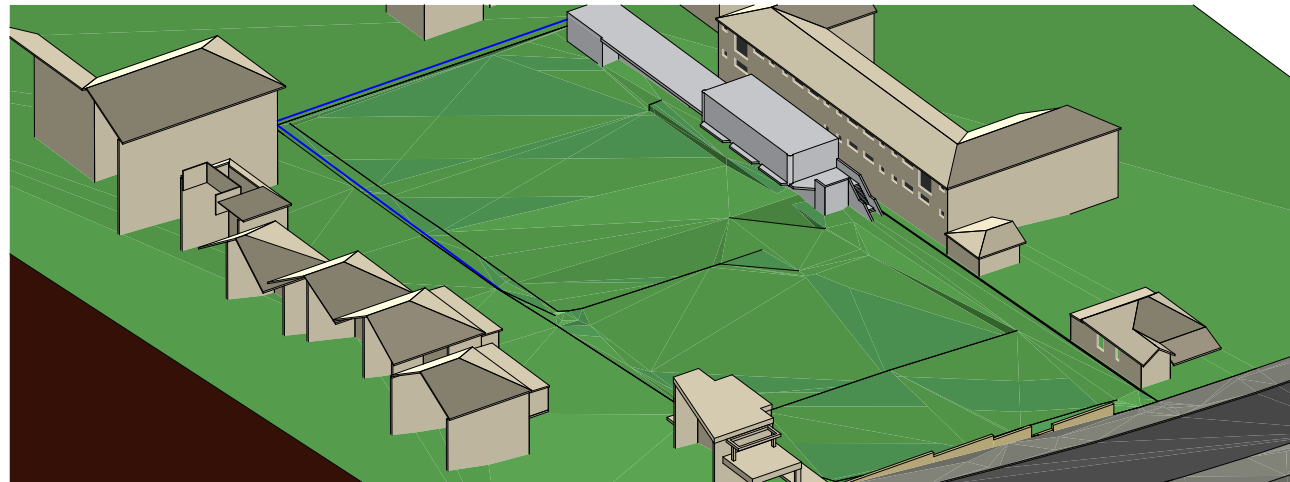


3 1PM EXISTING

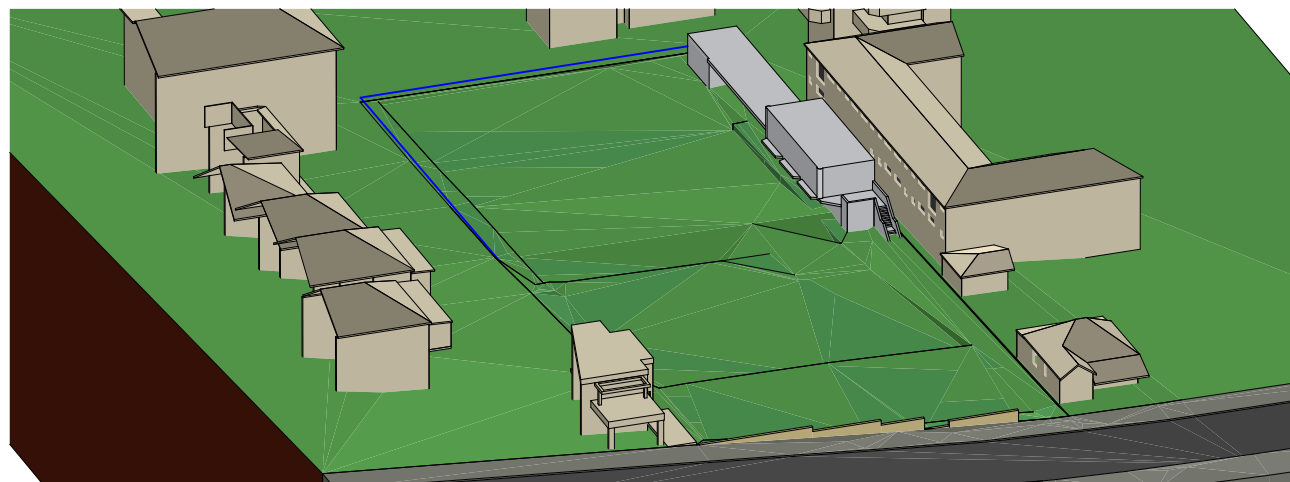


5 2PM EXISTING

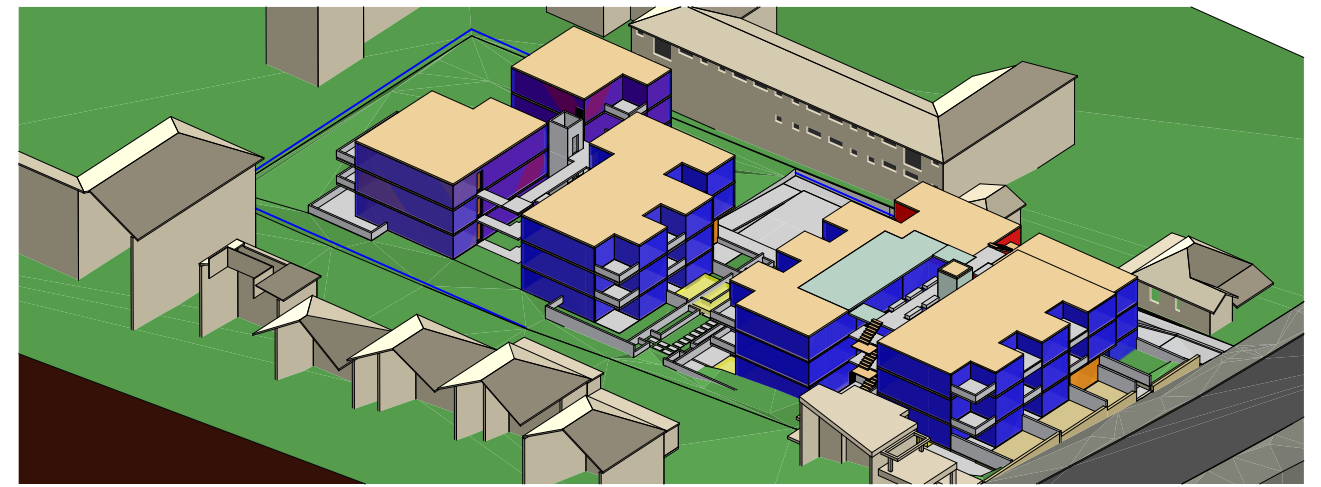

2 12PM PROPOSED

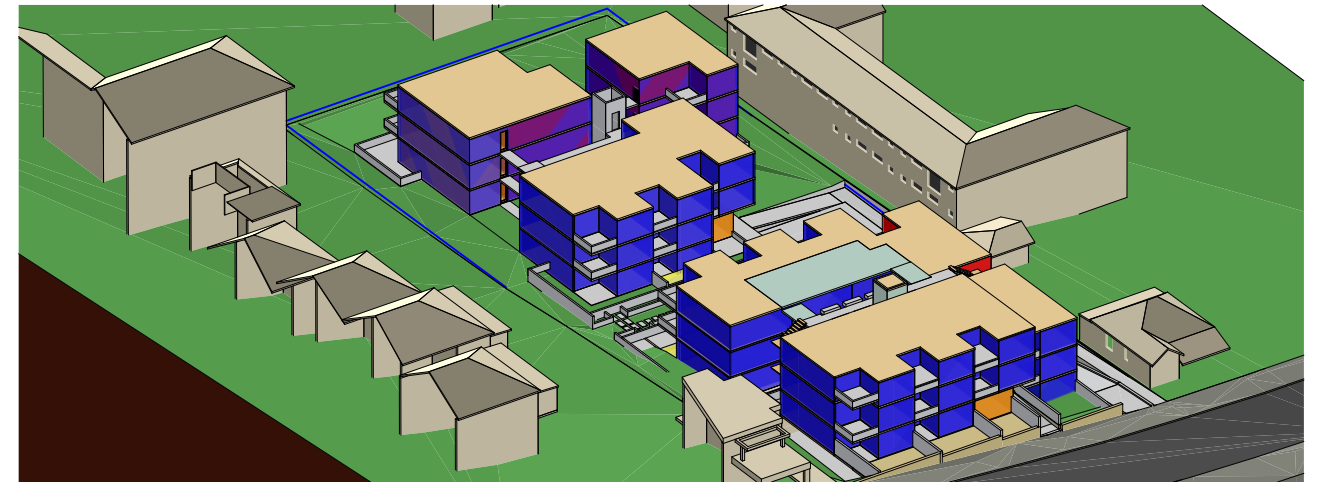

4 1PM PROPOSED

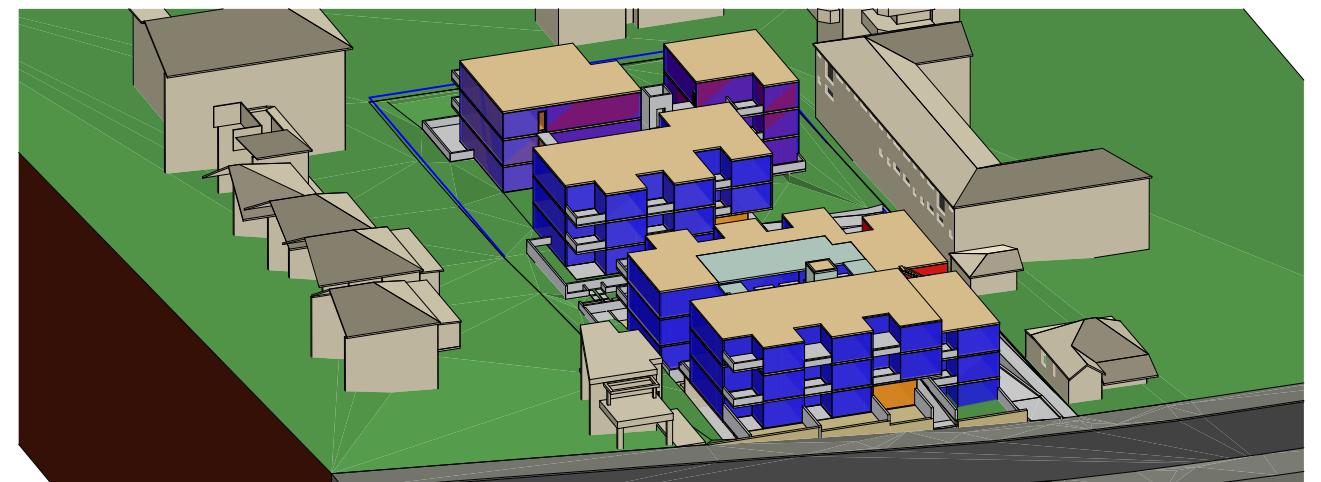

6 2PM PROPOSED

CONCEPTUAL SOLAR ANALYSIS 12-2pm (VIEW FROM THE SUN)

105 WELLINGTON STREET, BONDI

MPRDG
Architecture
Interiors


MPRDG Design Group Pty Ltd
Level 4, 550 Darling Street
East Sydney NSW 2010
T 61 2 8284 5777
F 61 2 8284 5700
ABN 12 151 100 373
www.mprdg.com

PROJECT:
105 WELLINGTON ST BONDI NSW


DRAWING:
CONCEPTUAL SOLAR ANALYSIS 12-2PM

PROJECT NO: 13036
DRAWN BY: MPR
TO SCALE: @A3
DRAWING NO: REV:
PLOTTED: 4/06/2013

SK 16

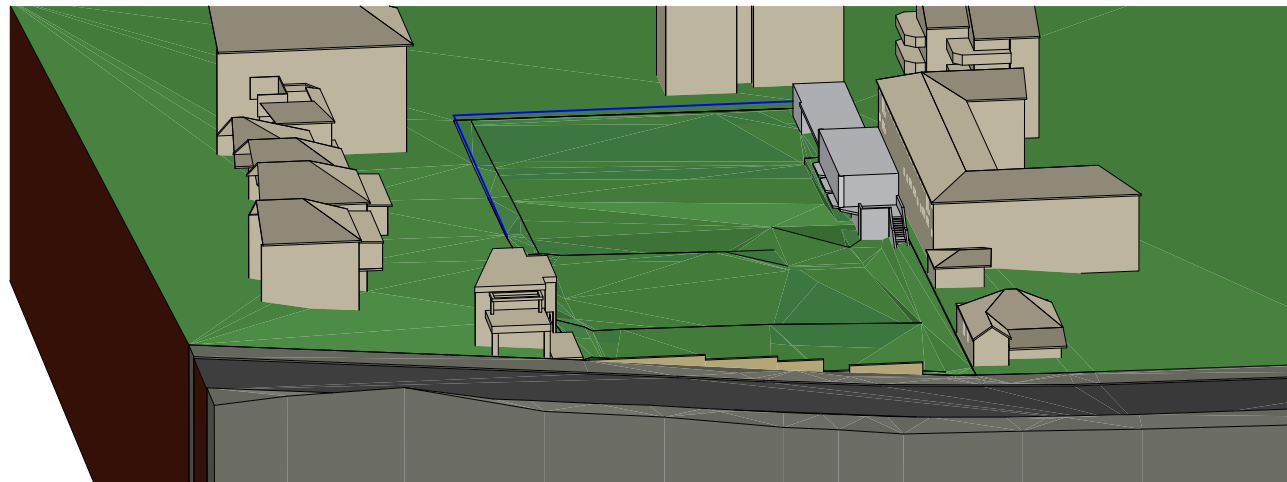

1 **3PM EXISTING**

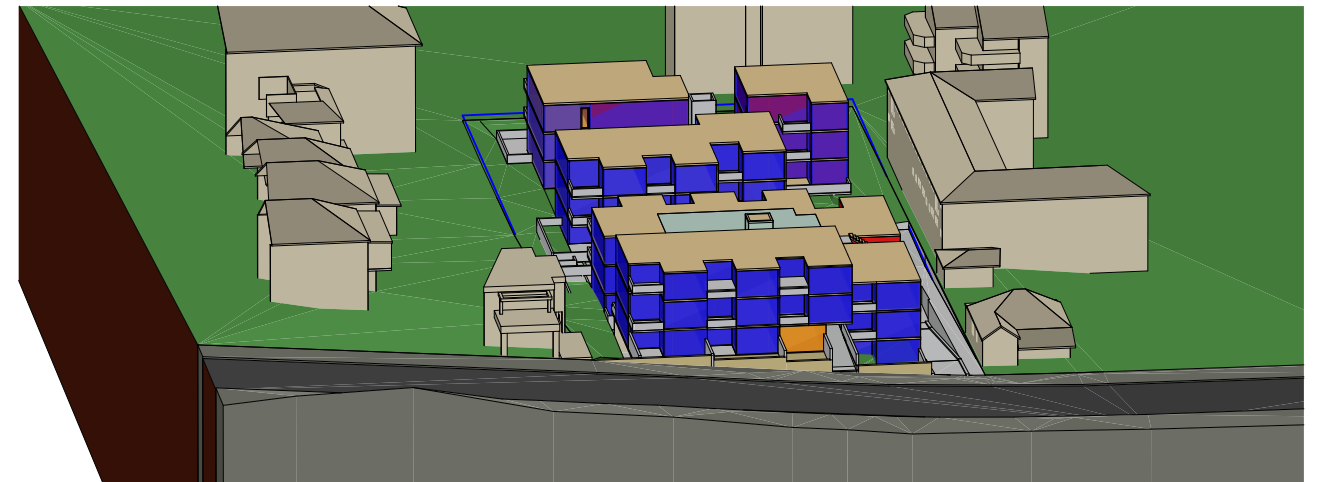

2 **3PM PROPOSED**

CONCEPTUAL SOLAR ANALYSIS 3pm (VIEW FROM THE SUN)

105 WELLINGTON STREET, BONDI

MPRDG
MPR Design Group Pty Ltd
Level 4, 550 Darling Street
East Sydney NSW 2010
T 61 2 8284 5777
F 61 2 8284 5700
ABN 12 151 100 373
www.mprdg.com

Architecture
Interiors

PROJECT:
105 WELLINGTON ST BONDI NSW
DRAWING:
**CONCEPTUAL SOLAR ANALYSIS
3PM**

FILE: 13036 - 105 Wellington St [bimserver.mprdg.com]

PROJECT NO: 13036
DRAWN BY: MPR
TO SCALE: @A3
DRAWING NO: REV:
PLOTTED: 4/06/2013

SK 17



GORDON STREET, MARRICKVILLE (BUILT)



ELIZABETH STREET, WATERLOO (PROPOSED)

COMPARABLE DEVELOPMENTS

105 WELLINGTON STREET, BONDI

MPRDG
MPR Design Group Pty Ltd
Level 4, 550 Darling Street
East Sydney NSW 2010
T 61 2 8284 5777
F 61 2 8284 5700
ABN 12 151 100 373
www.mprdg.com

Architecture
Interiors

PROJECT:

105 WELLINGTON ST BONDI NSW

DRAWING:
COMPARABLE DEVELOPMENTS

FILE: 13036 - 105 Wellington St [bimserver.mprdg.com]

PROJECT NO: 13036
DRAWN BY: MPR
TO SCALE: @A3
DRAWING NO: REV:
PLOTTED: 4/06/2013

SK 18

CONCEPT MASTERPLAN

MACCABI TENNIS COURTS

105 WELLINGTON STREET, BONDI

Unit Mix					
APARTMENTS	1B	2B	3B	4B	# OF APARTMENTS
BASEMENT FLOOR					
	3	5	3	0	11
GROUND FLOOR					
	2	10	2	0	14
FIRST FLOOR					
	1	11	2	0	14
SECOND FLOOR					
	0	3	0	0	3
	6	29	7	0	42
UNIT MIX % REQUIRED	15%-40%	40%-75%	10%-100%		
UNIT MIX % PROVIDED	14%	69%	17%		

CAR SPACES REQUIRED	2.4-4.8	23.2-29	7-10.5		RESIDENTS 32.6-44.3 (INCL. ACCESSIBLE 5) VISITORS 4 TOTAL PERMISSIBLE 49
CAR SPACES PROVIDED	6	29	10		RESIDENTS 45 (INCL. ACCESSIBLE 5) VISITORS 4 TOTAL 49

Landscaping Schedule	
LANDSCAPING REQUIRED	30%
LANDSCAPING PROVIDED	1,439.41 = 37%
DEEP SOIL ZONE	1,437.43 = 100% OF LANDSCAPING AREA

GFA Schedule

SITE AREA = 3848SQM
ALLOWABLE FSR = 0.9:1
ALLOWABLE GFA = 3463 SQM

BASEMENT FLOOR	894.80
GROUND FLOOR	1,139.30
FIRST FLOOR	1,162.91
SECOND FLOOR	243.84
	3,440.85 m²

PROPOSED FSR = 0.89:1

SCHEDULES AND CALCULATIONS

105 WELLINGTON STREET, BONDI