



1
DP 206527

CLARENCE TOWN

101
DP 1089164

ROAD

NORTH COAST RAILWAY

TRANSMISSION LINE EASEMENT GG 28-11-52 PAGE 4355

100

88.74 ha
(EXCLUDING RAILWAY & CLOSED ROAD)

DP 1089164

HOUSE

COTTAGE

SHED


Proposed
Subdivision
See sheet
02

"CARRIAGWAY
RESORT"
(3.1 Ha)

1
DP 710384

WILLIAMS RIVER

CLOSED ROAD

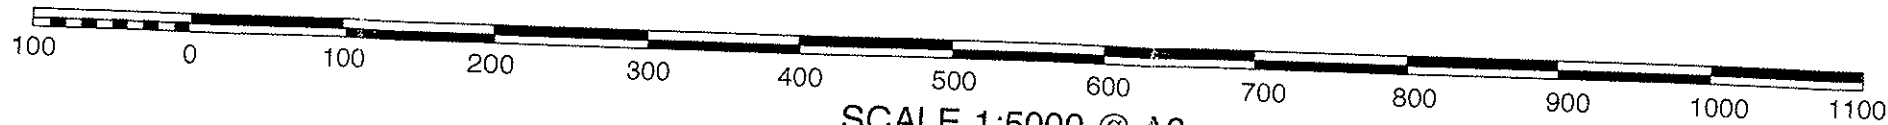

SCALE 1:5000 @ A3

GRAEME FERGUSON M.I.S (Aust)

Registered Surveyor

ABN 72129096819

CONSULTANT IN SURVEYING, PLANNING AND ENGINEERING.

"YATTA" TORRYBURN ROAD
VIA PATERSON 2421
TELEPHONE 0249 389 448
FACSIMILE 0249 389 626
EMAIL: yatta@hunterlink.net.au

THIS DRAWING:
PLAN OF PART OF LOT 100
DP 1089164 AT WIRRAGULLA



EDITION	DESCRIPTION
1	FIRST ISSUE

HORIZONTAL SCALE: 1:5000
VERTICAL SCALE:
CROSS SECTION NATURAL SCALE:
HEIGHT DATUM: NA
AZIMUTH: TRUE NORTH
COORDINATE SYSTEM: LOCAL
CONTOUR INTERVAL: NA

JOB NUMBER:
PROJECT: CARRIAGWAY RESORT
CLIENT: ROCKY HILL PASTORAL
LOCALITY: WIRRAGULLA

SHEET NUMBER: SITE PLAN 5K.MCD
SURVEYED BY: GF&LL
DESIGNED BY: G Ferguson
CHECKED BY: G Ferguson
REVISION DATE: 20.04.2009

SHEET
01
EDITION A

  

ABN 72129096819

"YATTA" TORRYBURN ROAD
VIA PATERSON 2421
TELEPHONE 0249 389 448
FACSIMILE 0249 389 626
EMAIL: yatta@hunterlink.net.au

THIS DRAWING:
ROCKY HILL PASTORAL
COMPANY

A
B
C
D
E
F
G
H
I
J
K
L
M
N
O
P
Q
R
S
T
U
V
W
X
Y
Z
EDITION

1
 2
HORIZONTAL SCALE: 1:2000 & 1:8000
VERTICAL SCALE: NA
CROSS SECTION NATURAL SCALE: NA
HEIGHT DATUM: LOCAL
AZIMUTH: MGA
COORDINATE SYSTEM: LOCAL
CONTOUR INTERVAL: 10 m & 0.5 m

JOB NUMBER
PROJECT: DETAIL SURVEY
LOT 1 DP 67312
CLIENT: ROCKY HILL
PASTORAL COMPANY
LOCALITY: FOSTERTON

SHEET NUMBER: ROCKYHILL8K.MCD
SURVEYED BY: GF&LL
DESIGNED BY: G Ferguson
CHECKED BY: G Ferguson
REVISION DATE: 27 02 2009

SHEET
01
EDITION A