


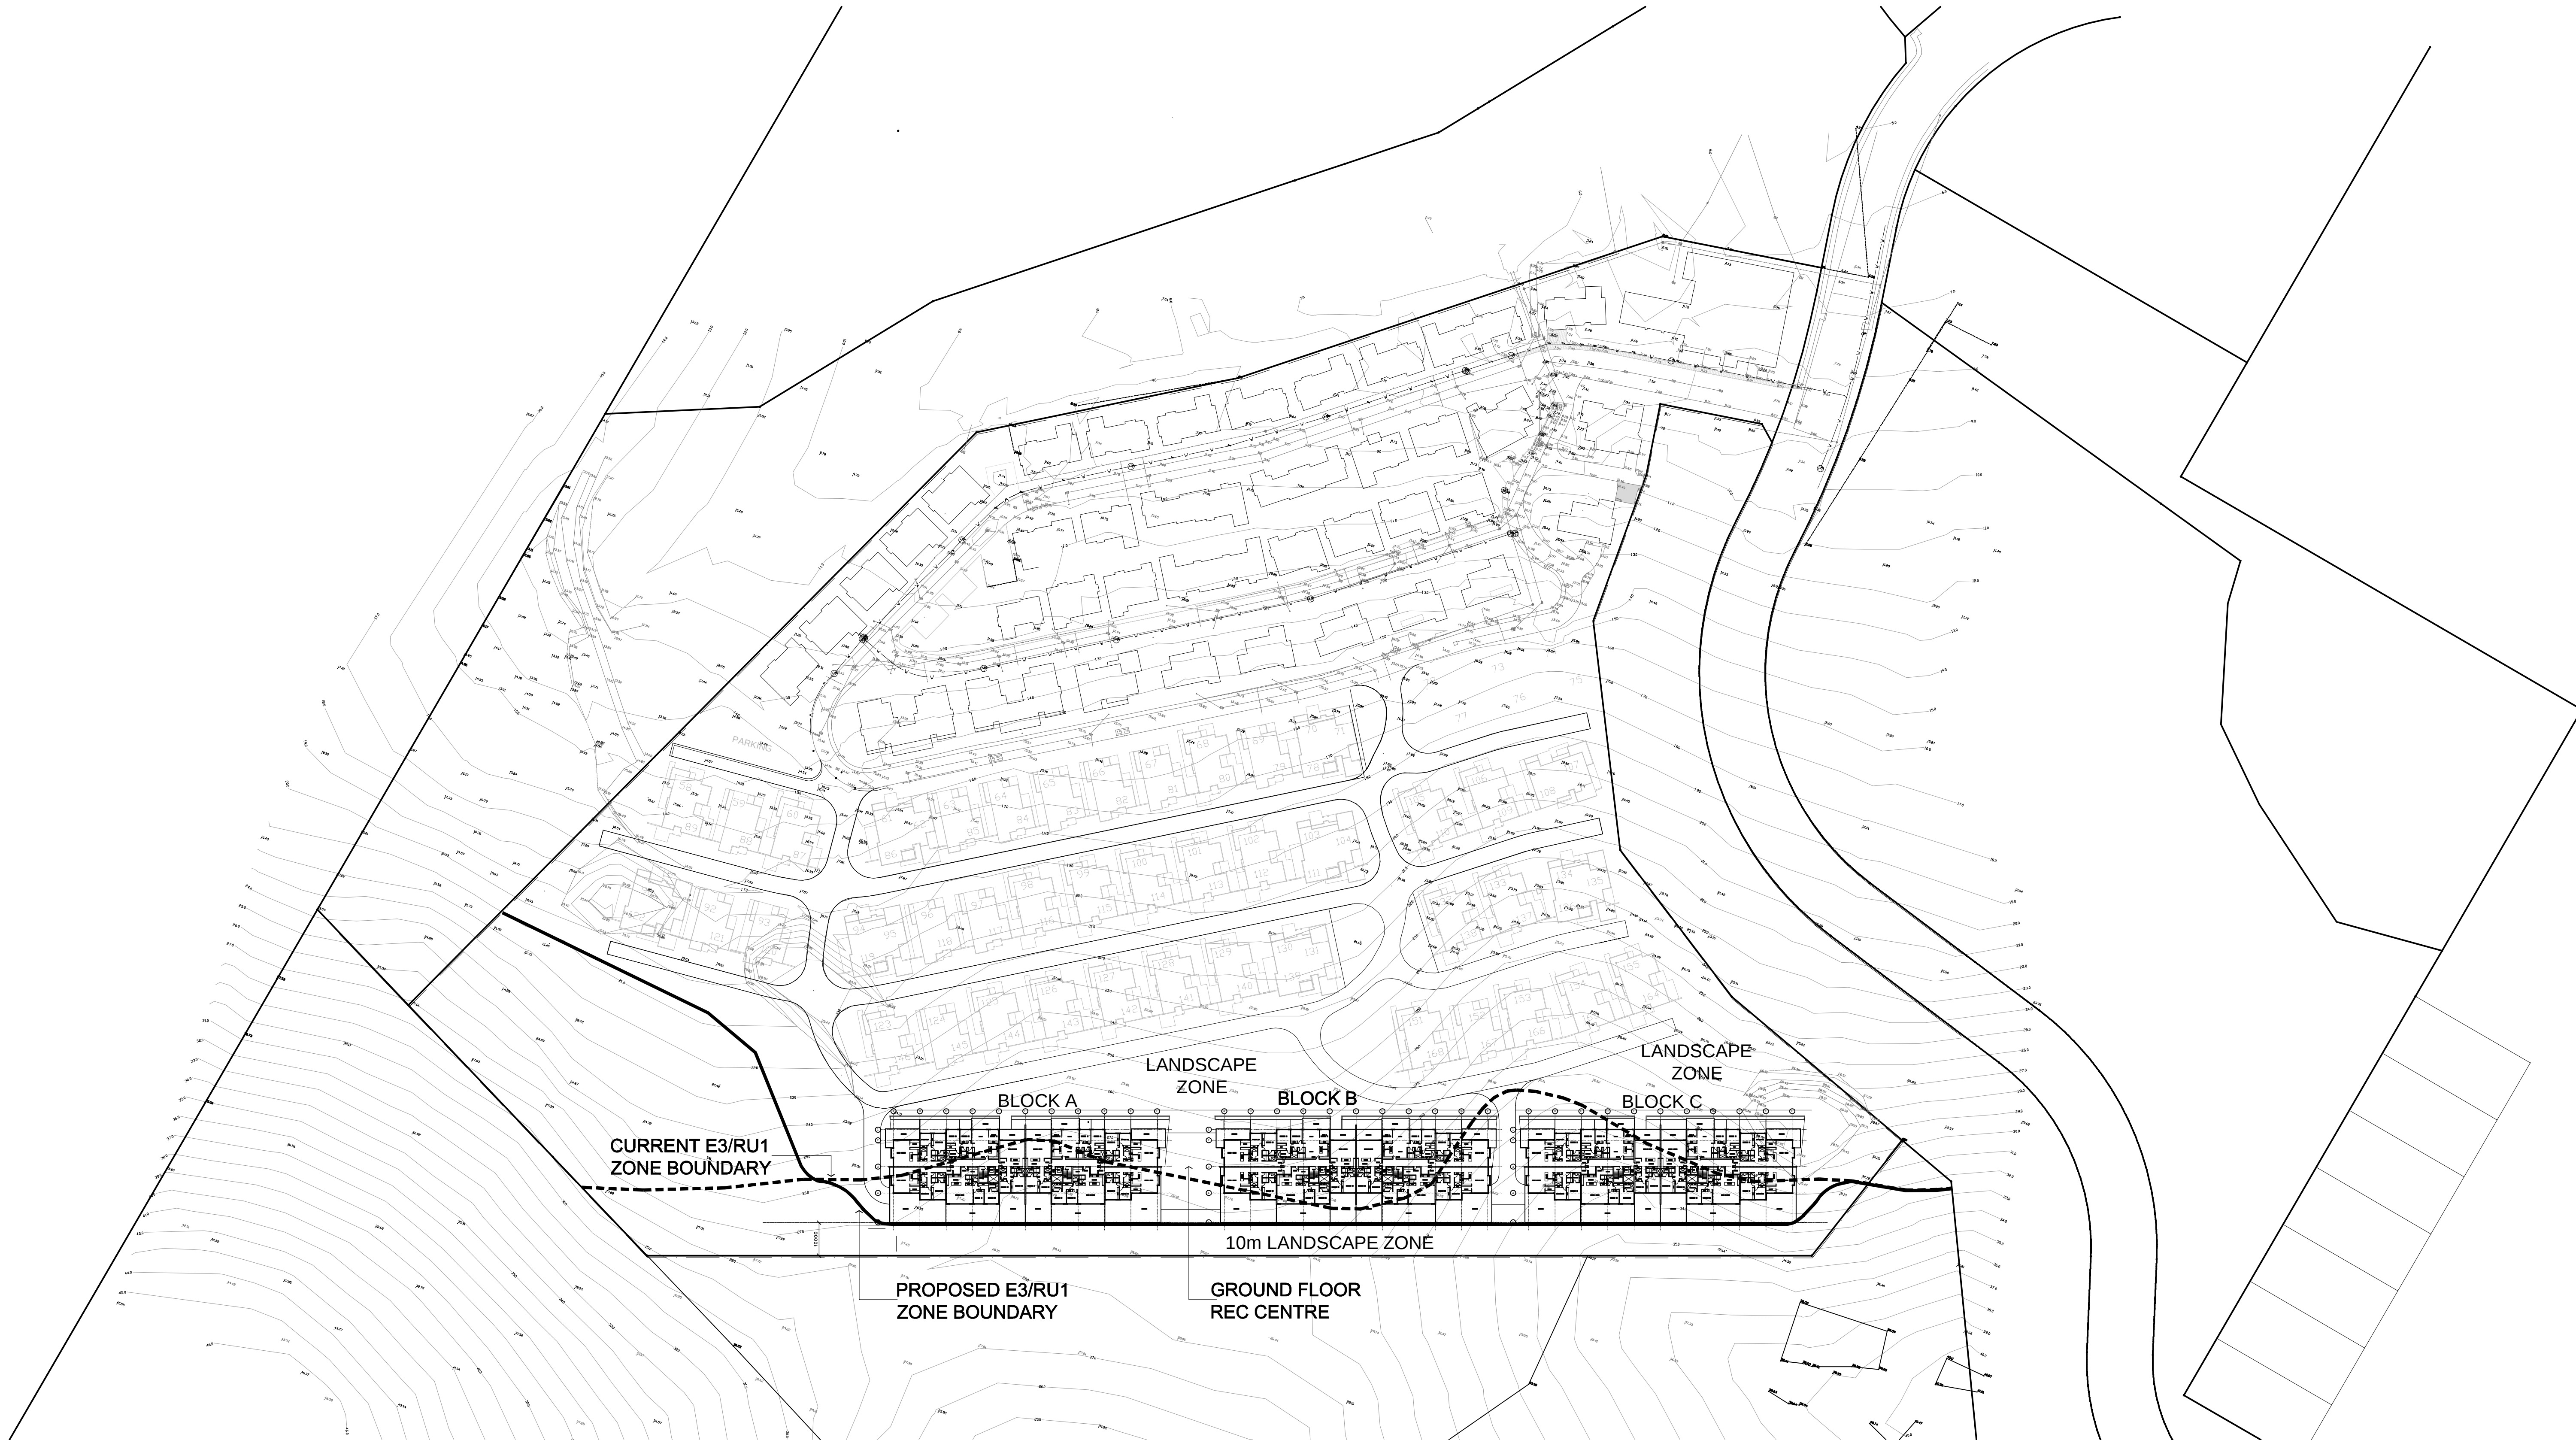


SITE PLAN

EJE ARCHITECTURE
ACN 002 912 843 | ABN 82 644 649 849
Nominated Architect - Peter Campbell
P +61 2 4929 2353 | F +61 2 4929 3069 | E mail@eje.com.au | W www.eje.com.au
A 412 KING STREET, NEWCASTLE, NSW 2300

COMPLETION OF THE QUALITY ASSURANCE CHECKS IS VERIFICATION THAT THE DOCUMENT CONFORMS WITH THE REQUIREMENTS OF THE QUALITY PROJECT PLAN, WHERE QUALITY ASSURANCE CHECK IS INCOMPLETE. THIS DOCUMENT IS PRELIMINARY FOR INFORMATION PURPOSES ONLY, OR SUCH PURPOSES AS STATED IN THE REVISION COLUMN.

THE IDEAS, INFORMATION AND CONCEPTS CONTAINED IN THIS DOCUMENT ARE THE PROPERTY OF EJE ARCHITECTURE. PHOTOCOPYING OR REPRODUCING THIS DOCUMENT AND PASSING IT ON TO OTHERS WITHOUT THE EXPRESS PERMISSION OF EJE ARCHITECTURE IS AN INFRINGEMENT OF COPYRIGHT. ©

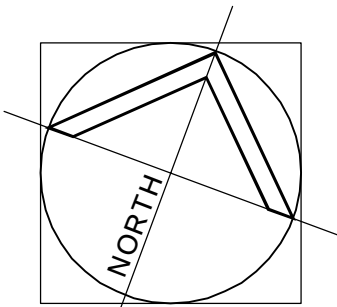

REV	DATE	COMMENTS
A	28-03-13	ISSUED FOR REVIEW
B	17-04-13	ISSUED FOR REVIEW
C	29-04-13	ISSUED FOR REVIEW
D	30-04-13	ISSUED FOR REVIEW
E	01-08-13	ISSUE TO CLIENT

DRN	CHKD	VRFD
BH	JS	
BH	JS	
BH	JS	
BH	JS	
BH	JS	

PROJECT : HALLIDAY SHORES
APARTMENTS

CLIENT : HALLIDAY SHORES
RETIREMENT LIVING

SITE : HALLIDAY SHORES
BLACK HEAD BEACH
HALLIDAYS POINT NSW 2430

DRAWING : SITE PLAN

WORK IN FIGURED DIMENSIONS IN PREFERENCE TO SCALE. CHECK DIMENSIONS AND LEVELS ON SITE PRIOR TO THE ORDERING OF MATERIALS OR THE COMPLETION OF WORKSHOP DRAWINGS. IF IN DOUBT ASK. REPORT ALL ERRORS AND OMISSIONS.

DRAWN : BH
DATE : MARCH 2013
SCALE : 1:1000

PROJECT No : 9633
PHASE : SK
DRAWING No : A001
REV : E

