


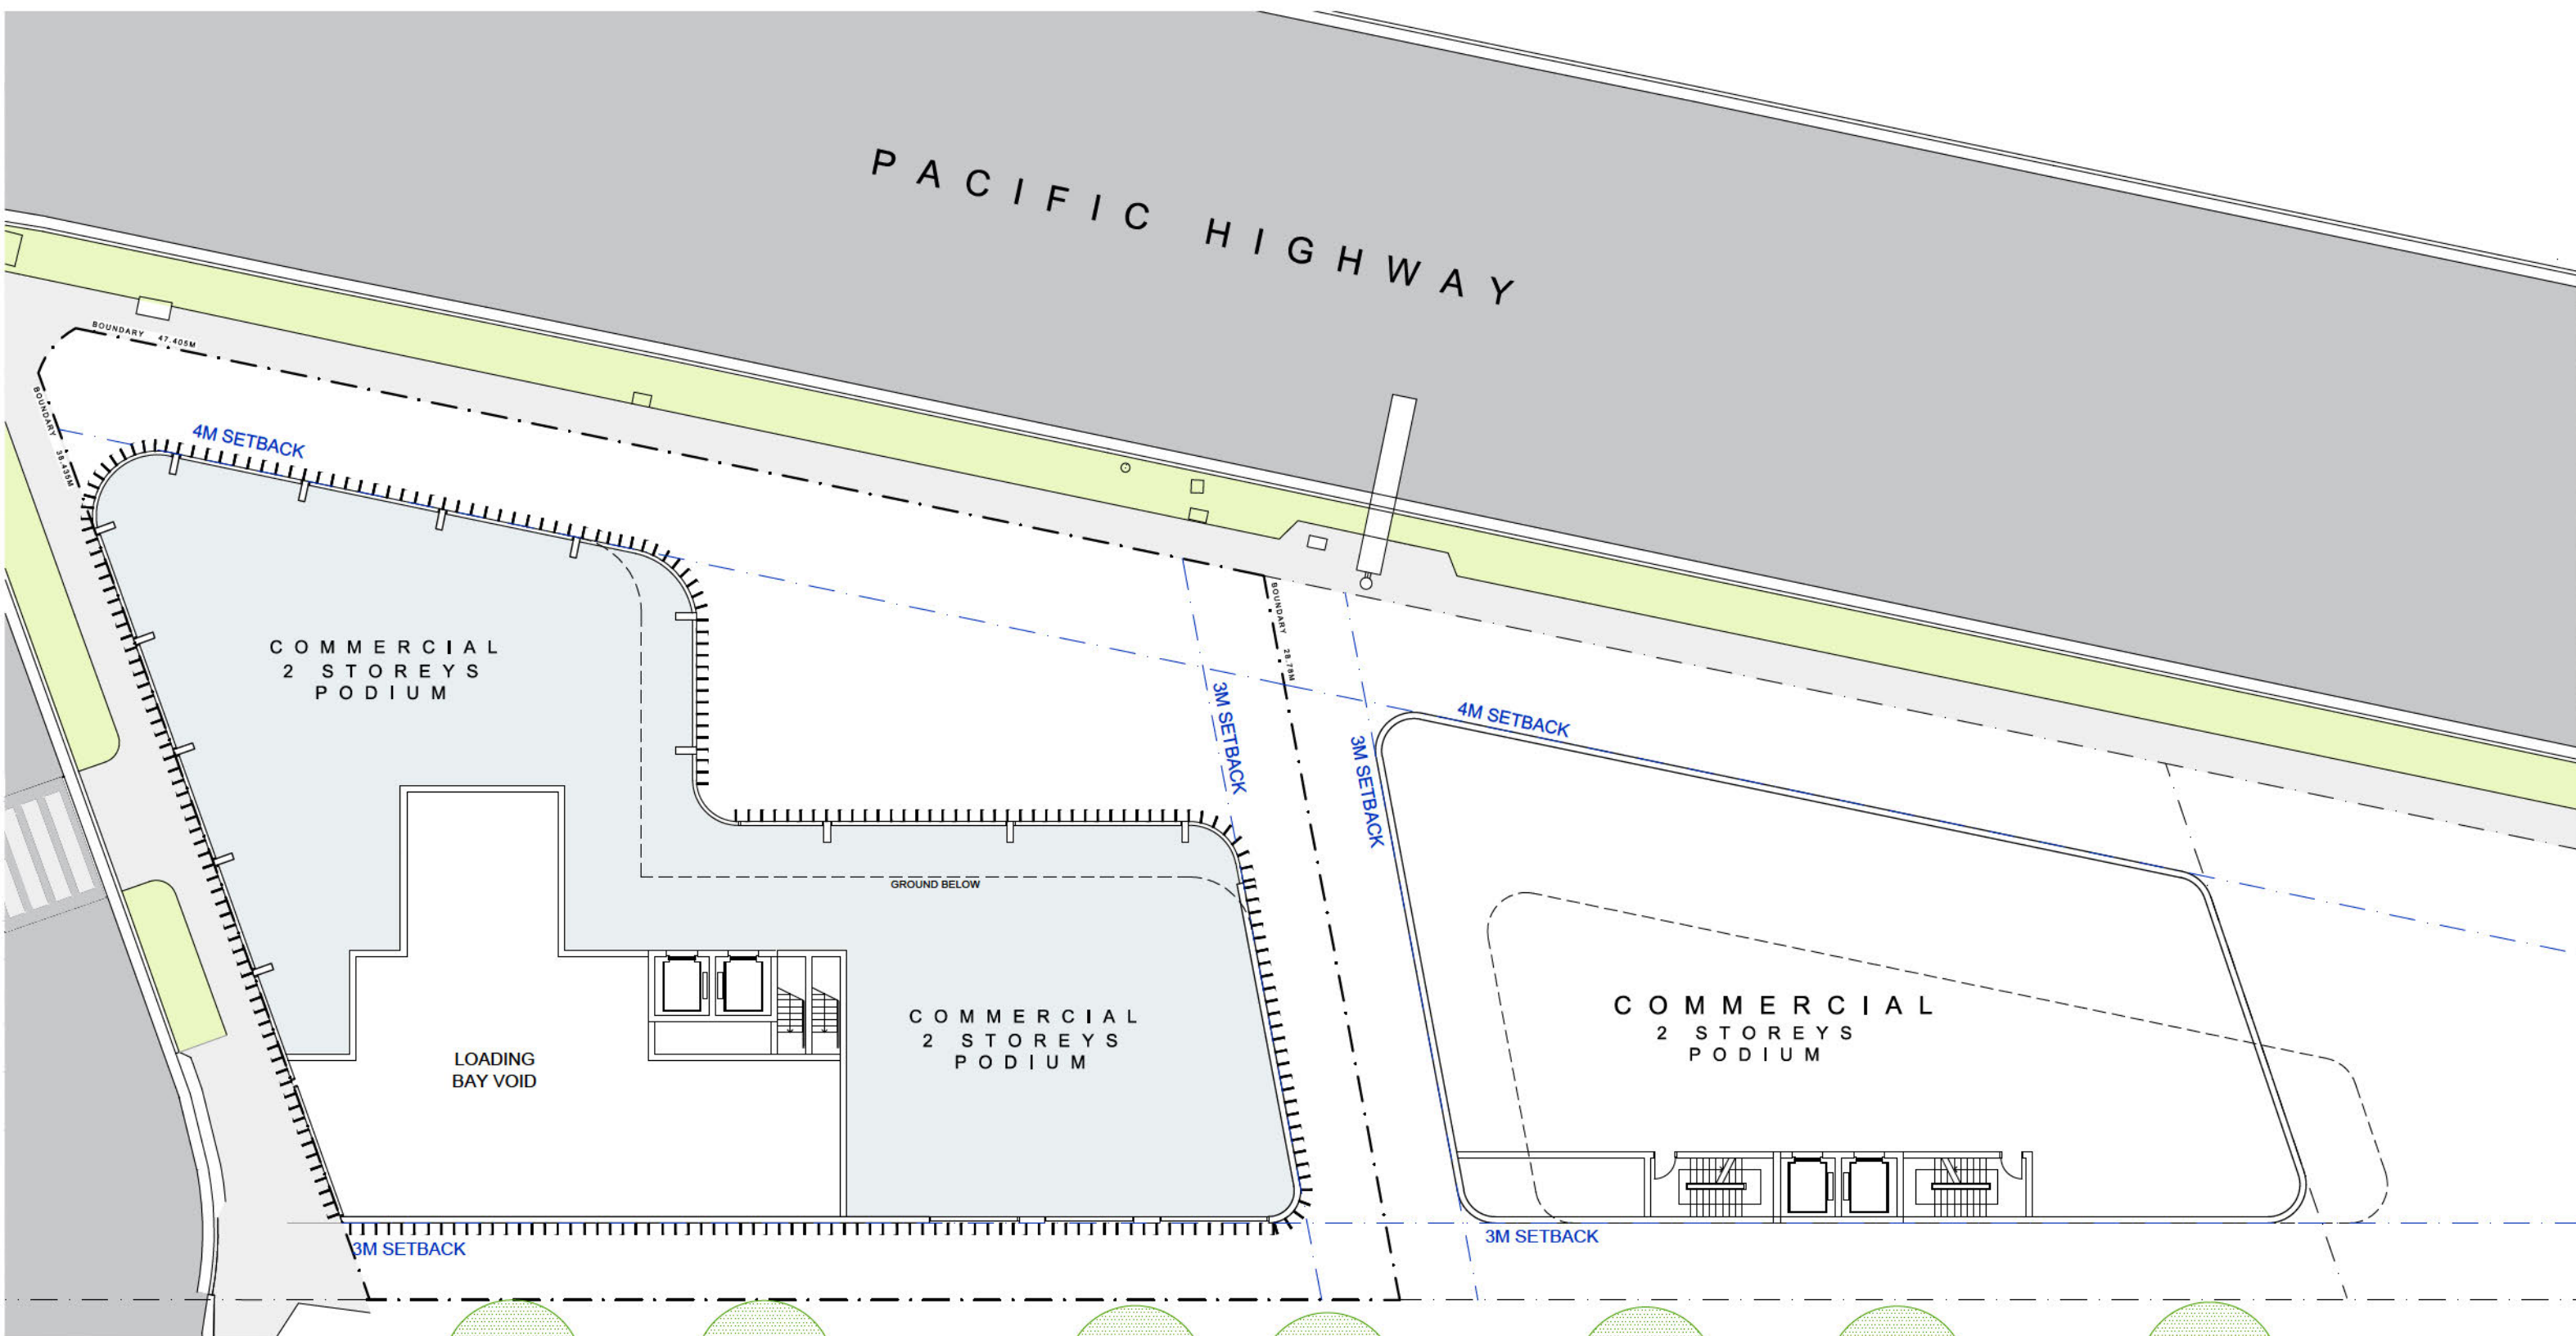

LV 1 FLOOR PLAN
Scale 1:250