


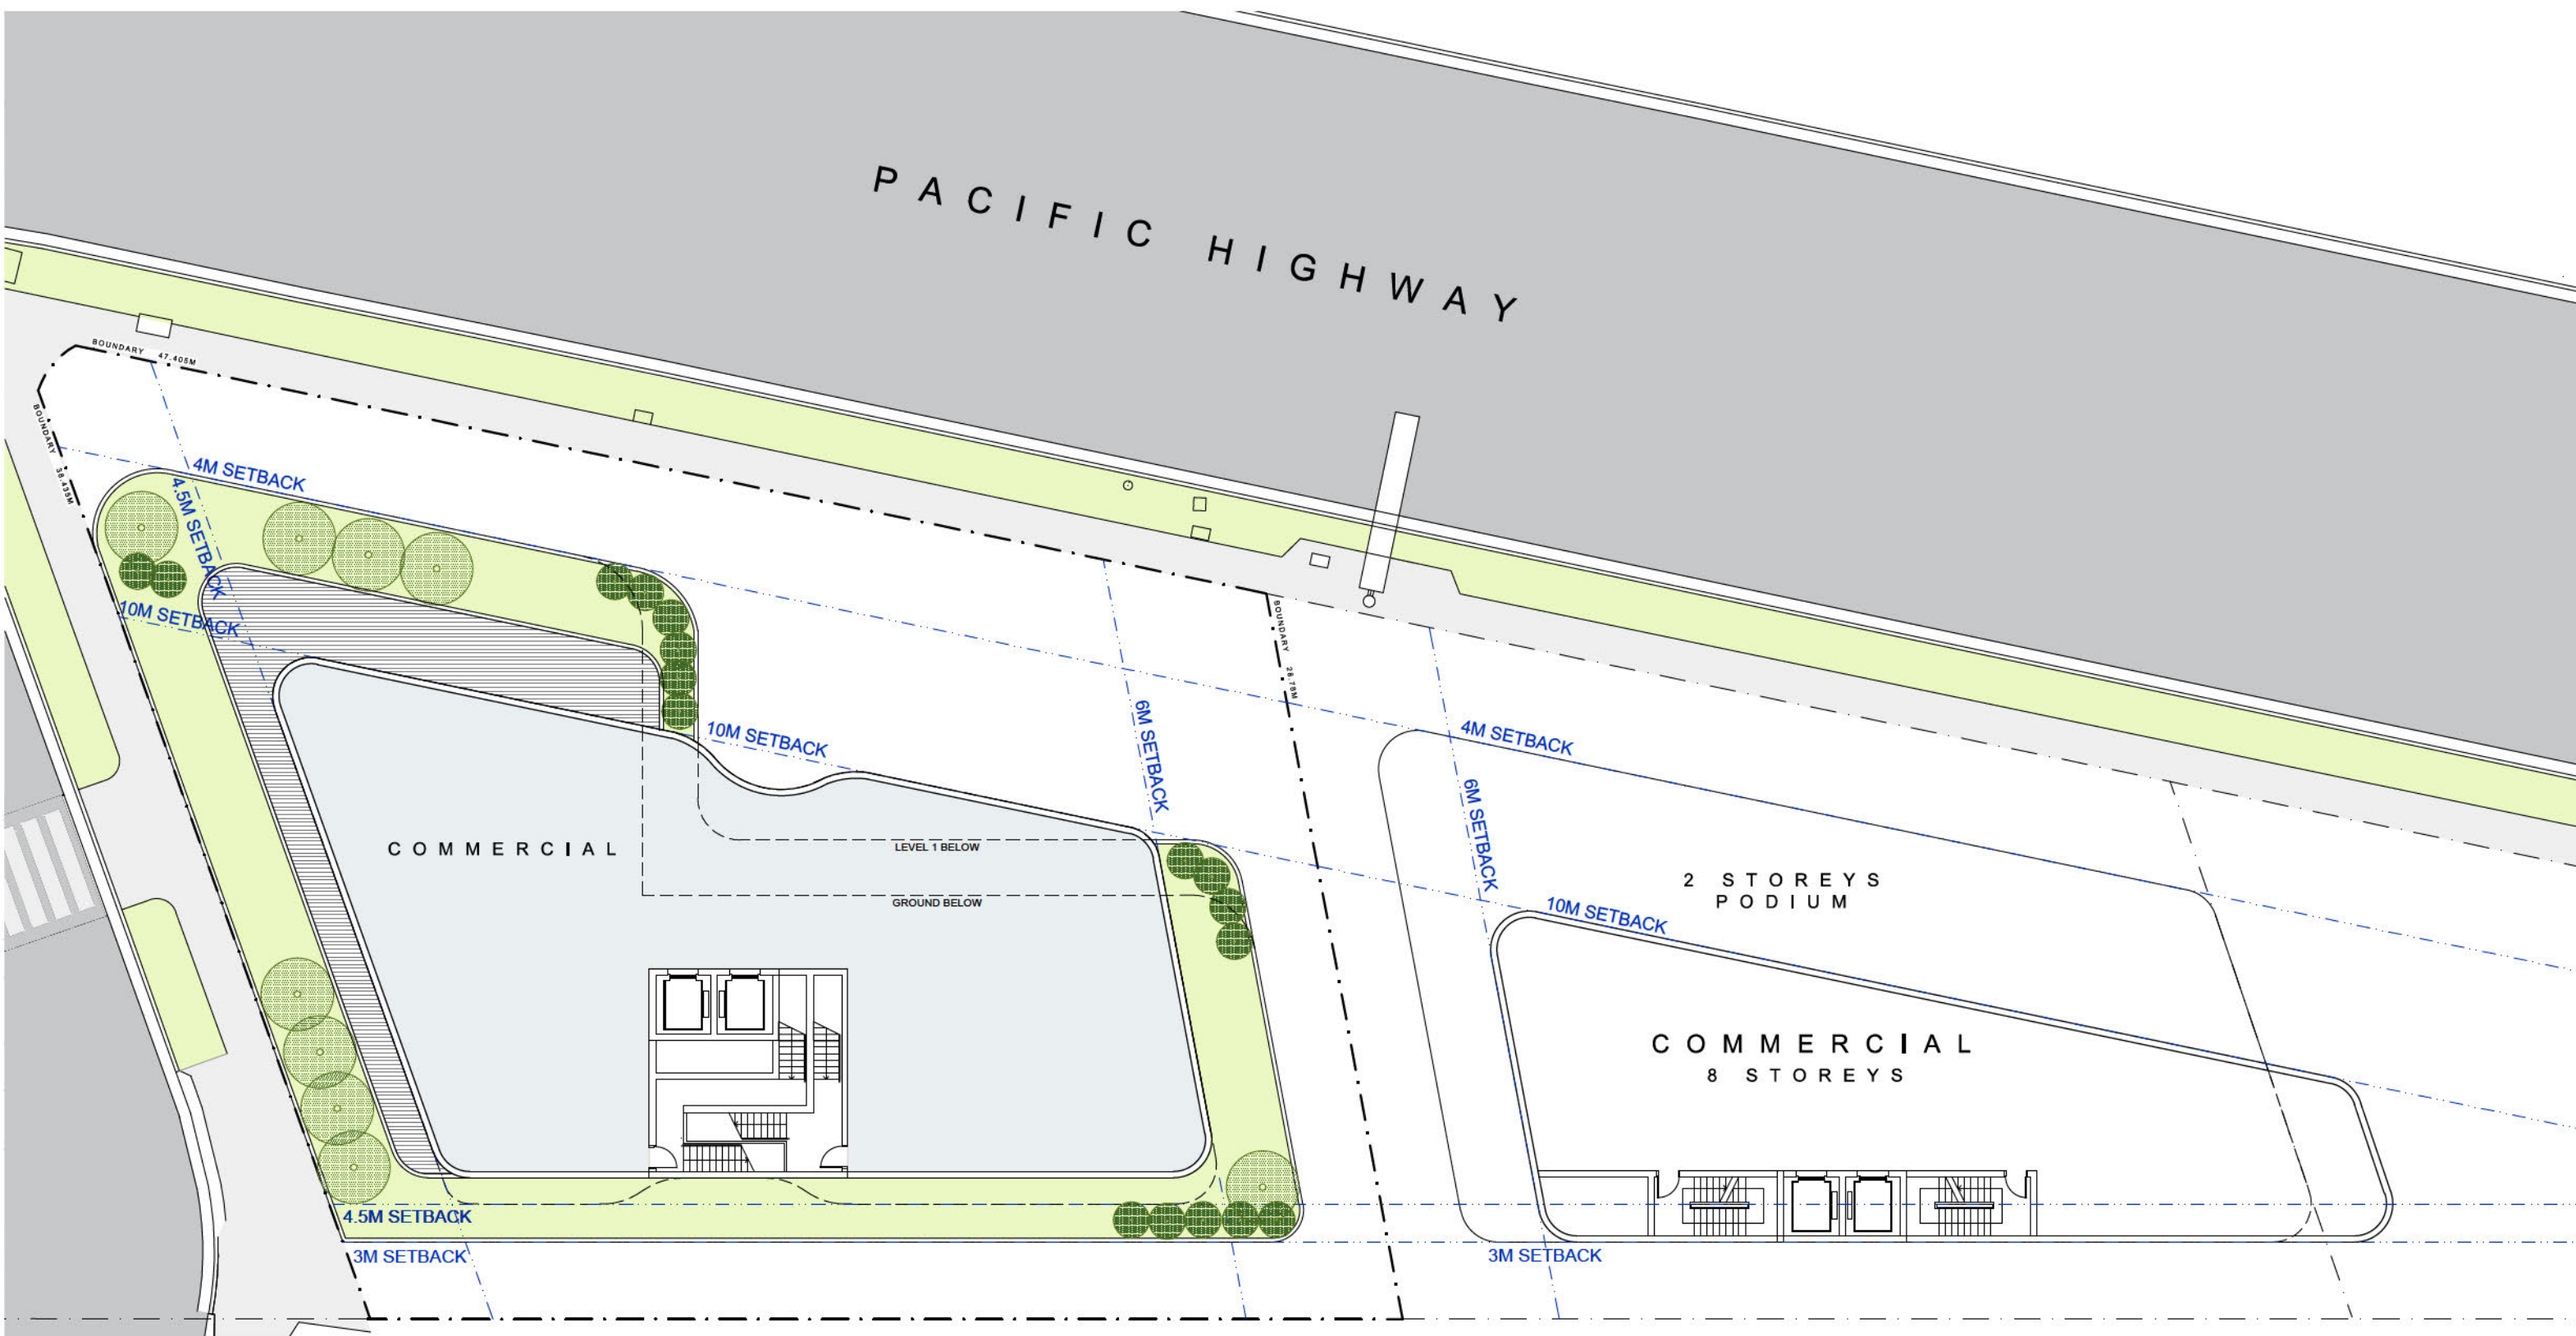

LV 2 FLOOR PLAN
Scale 1:250