


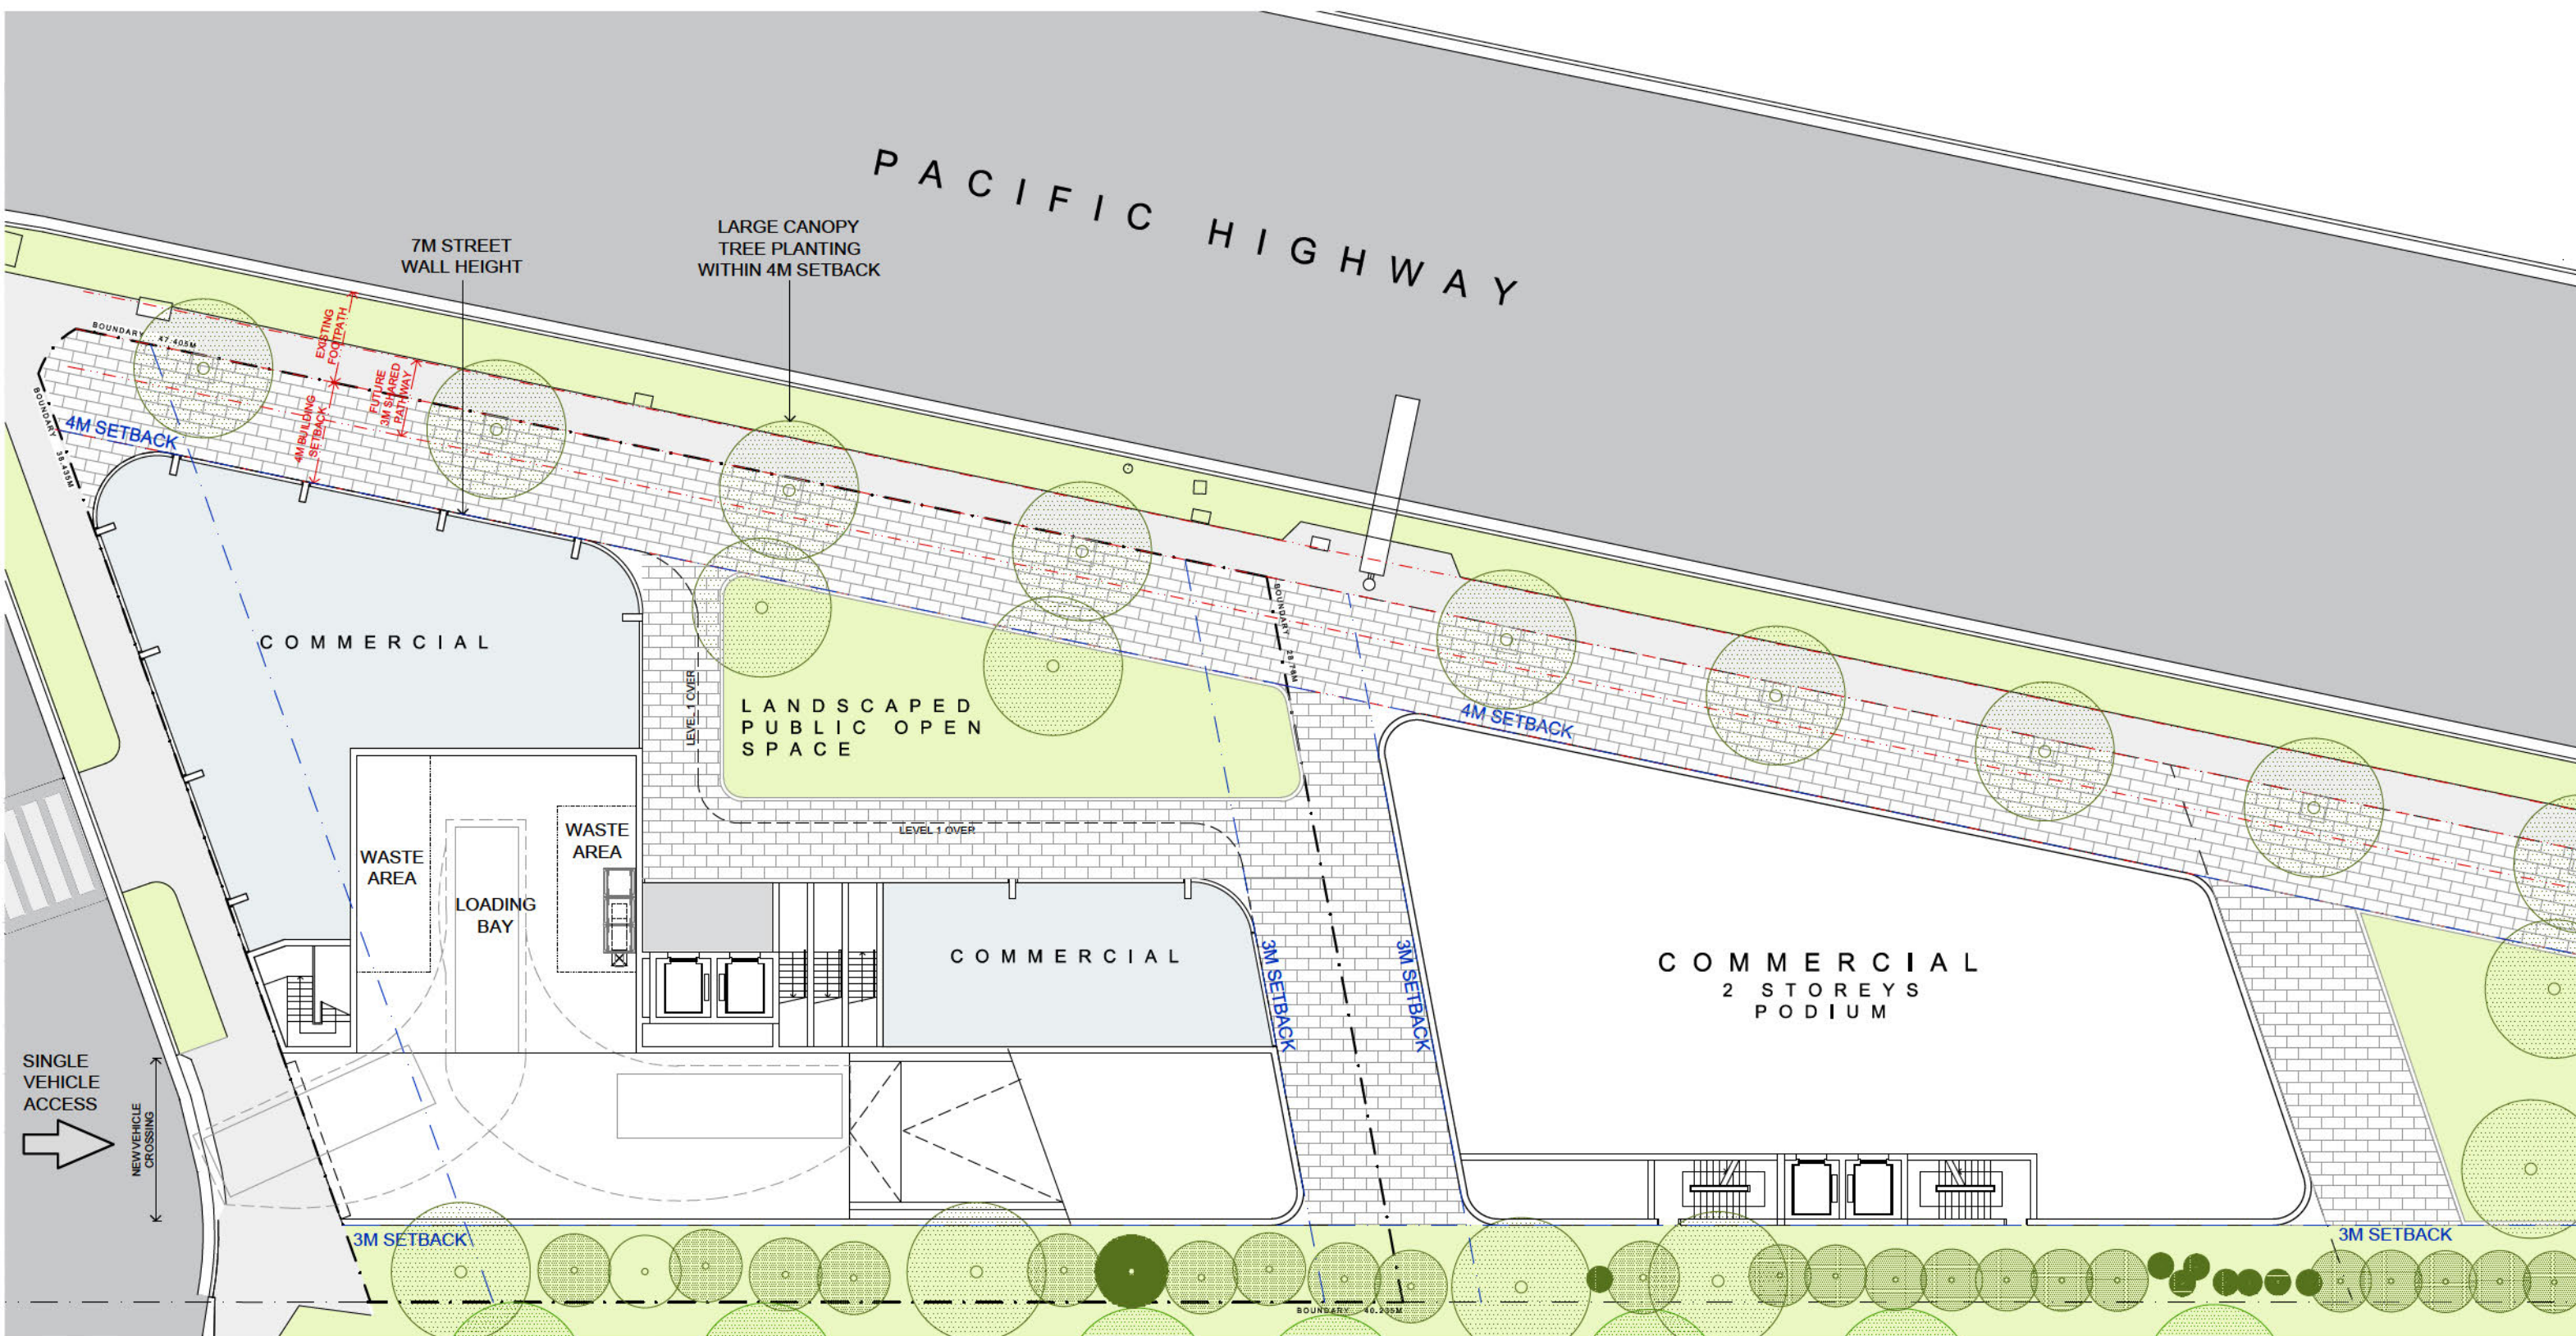

GROUND FLOOR PLAN
Scale 1:250