


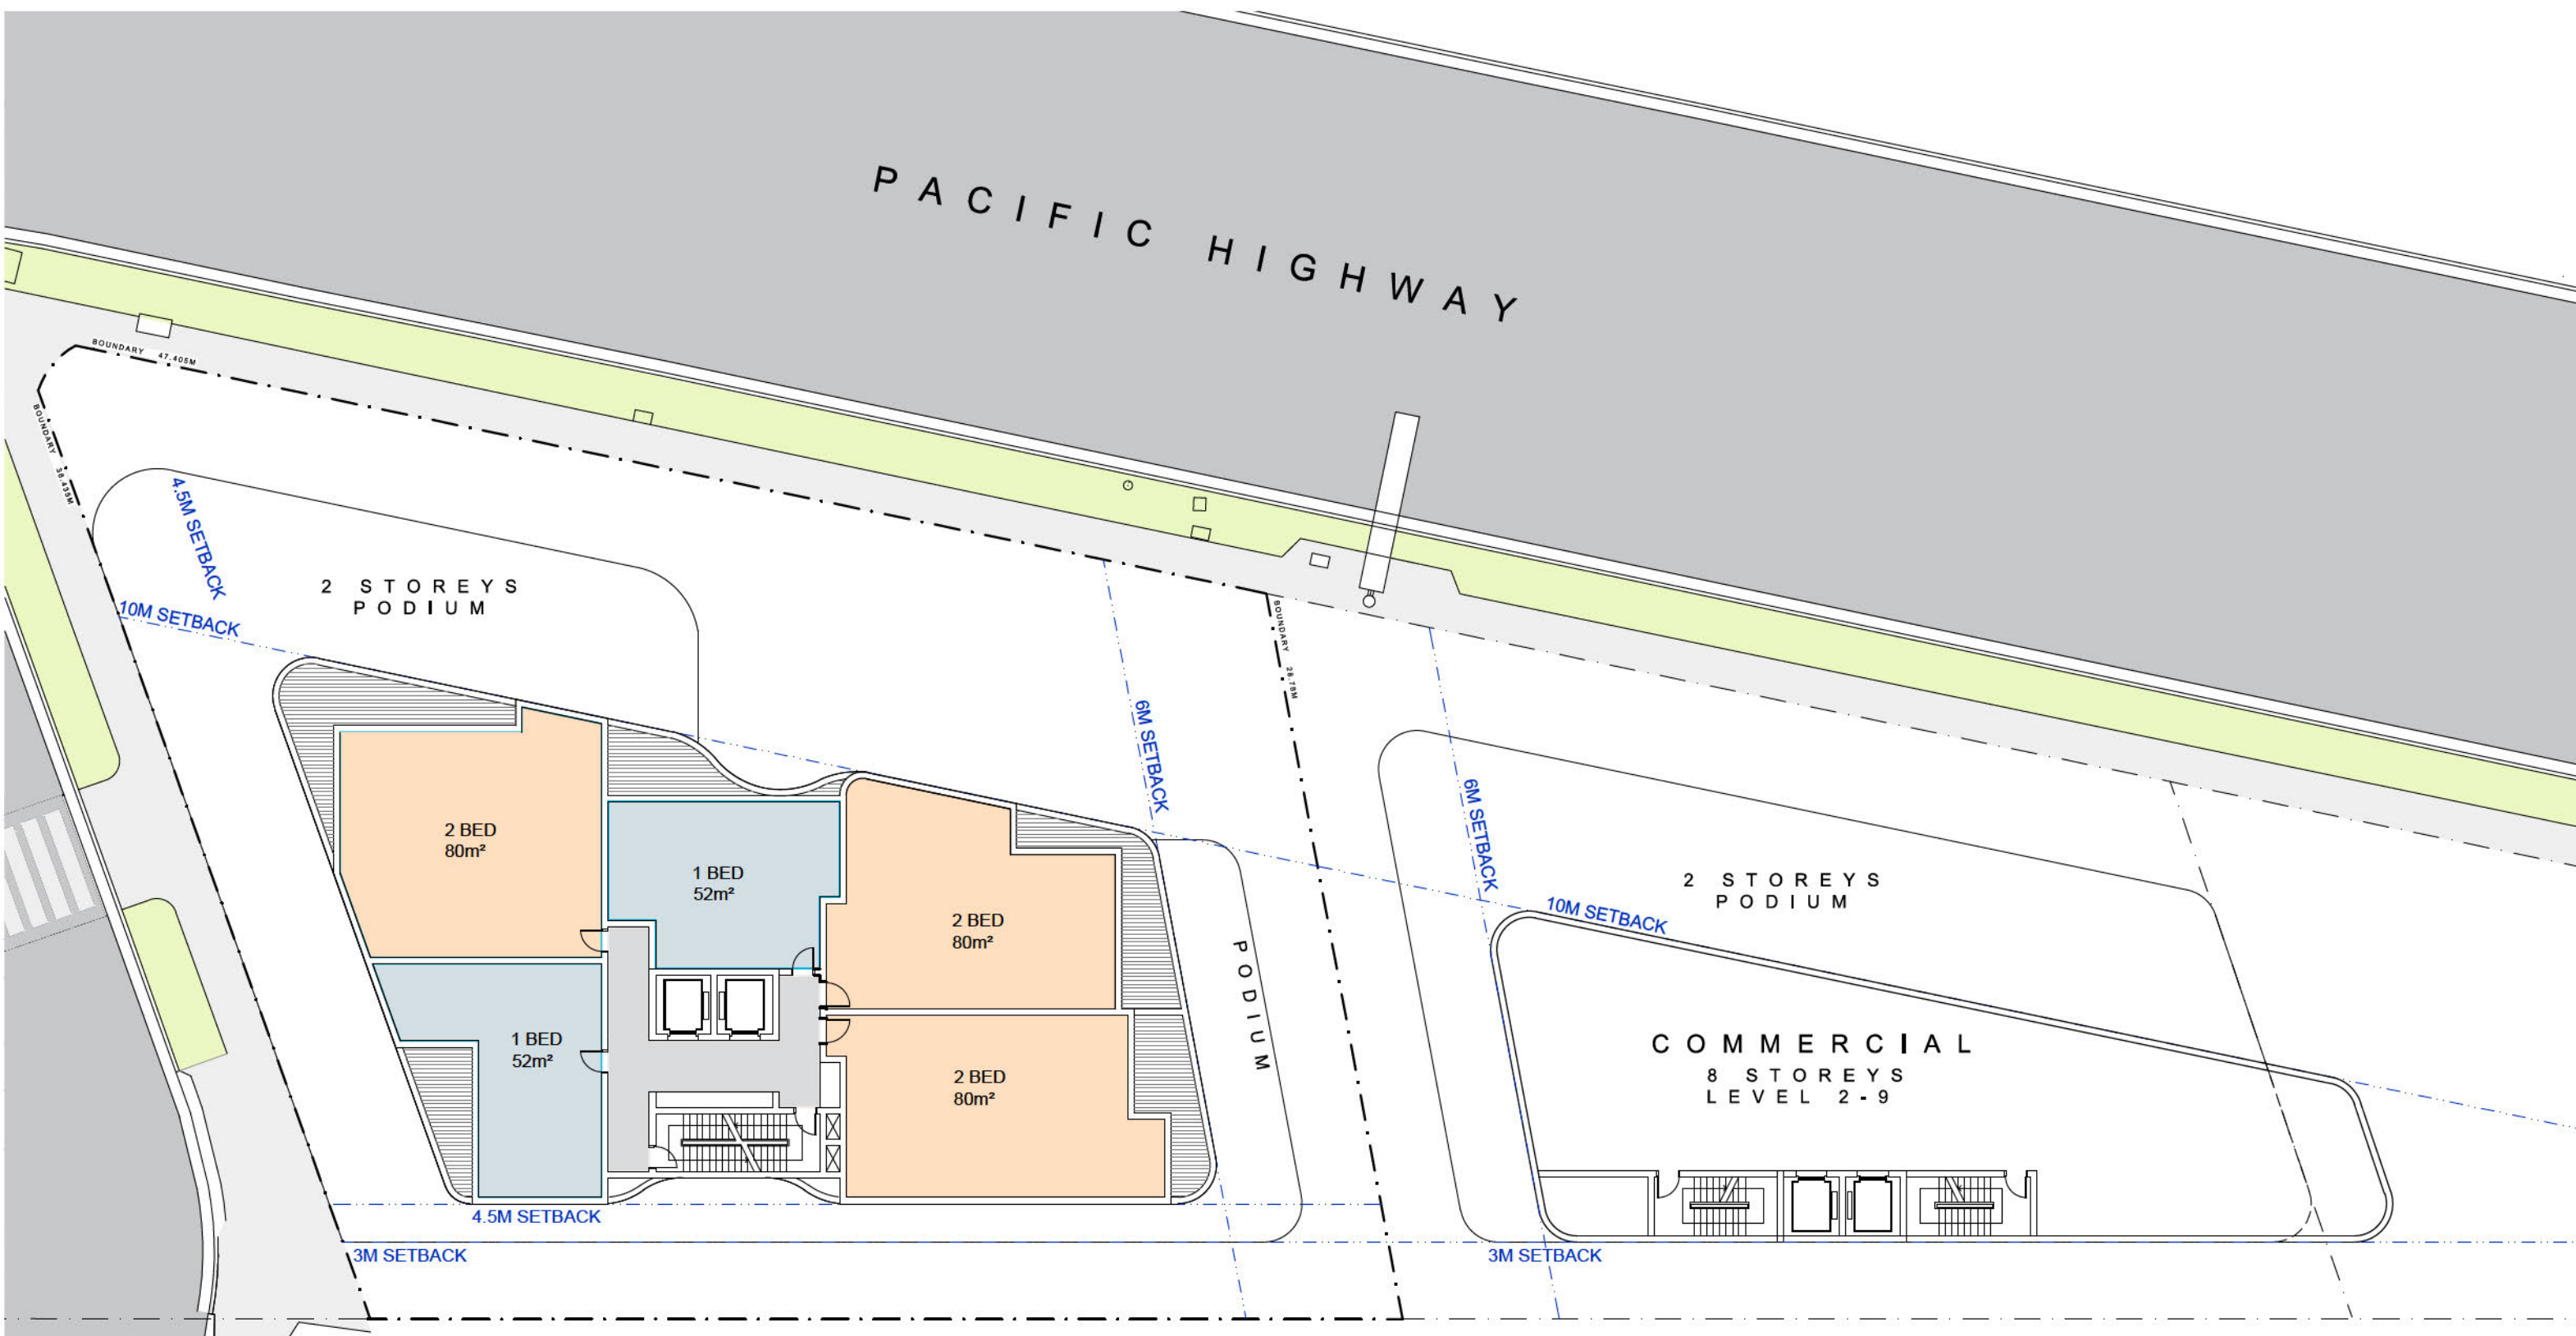

LV 3-7 FLOOR PLAN
Scale 1:250