


Typical Unit Layout

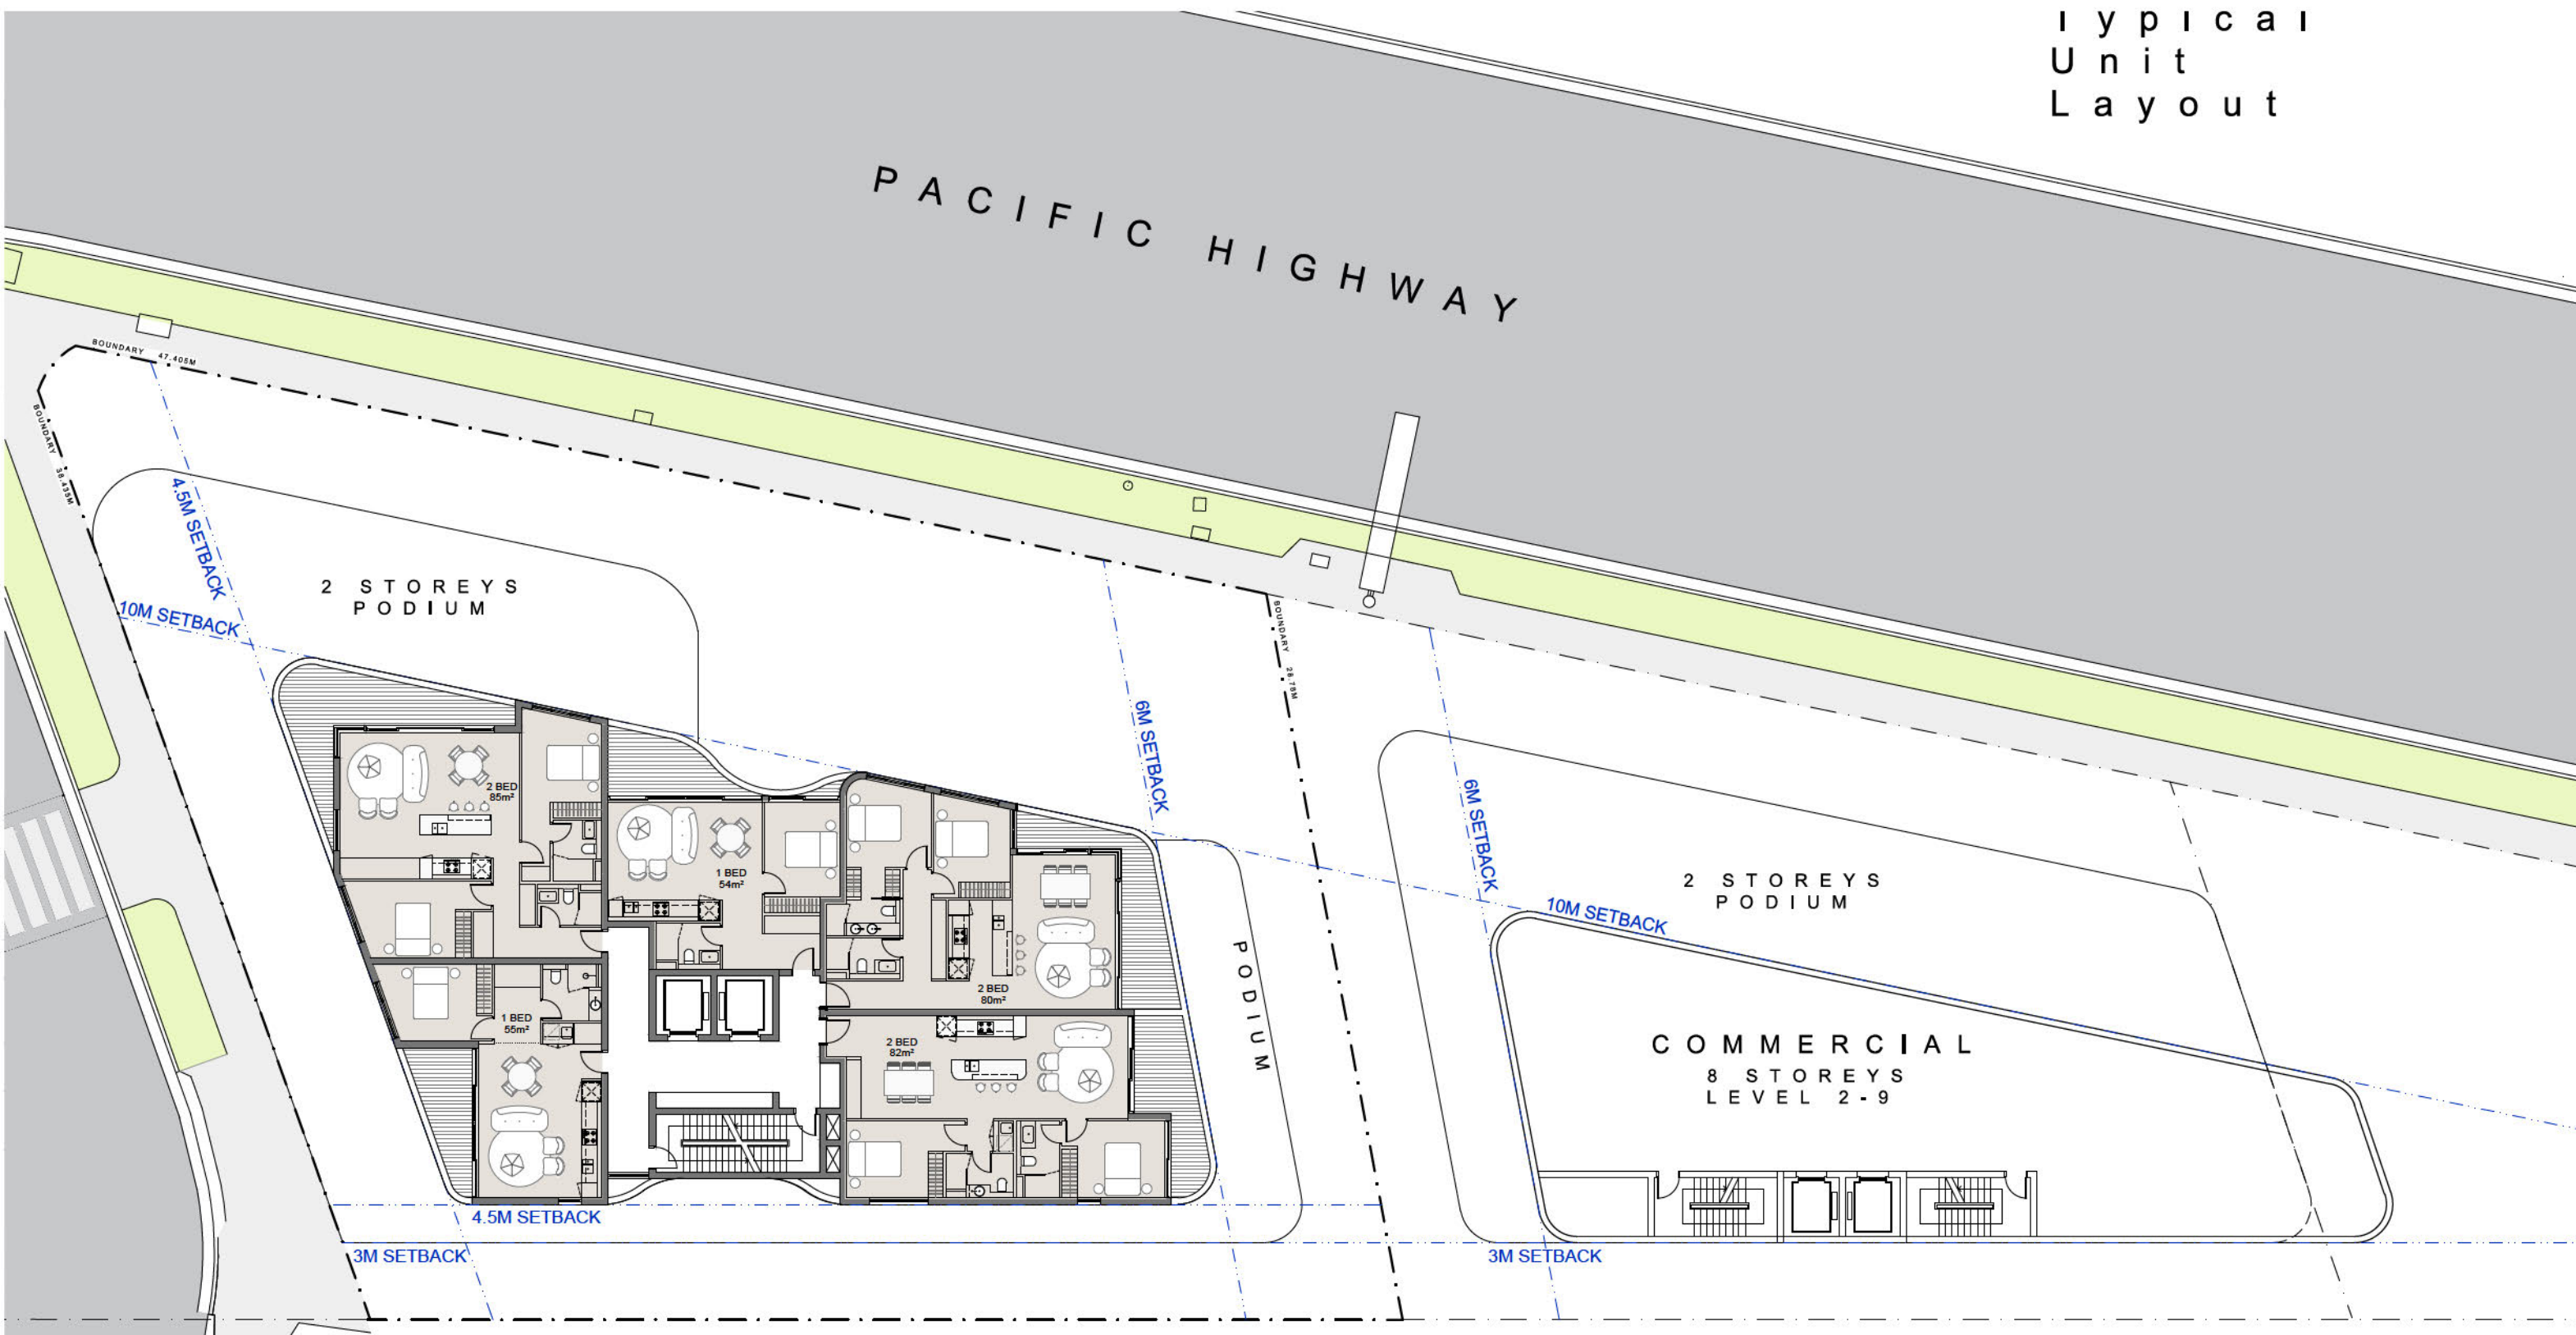

TYPICAL LAYOUT - LV 3-7 FLOOR PLAN
Scale 1:250