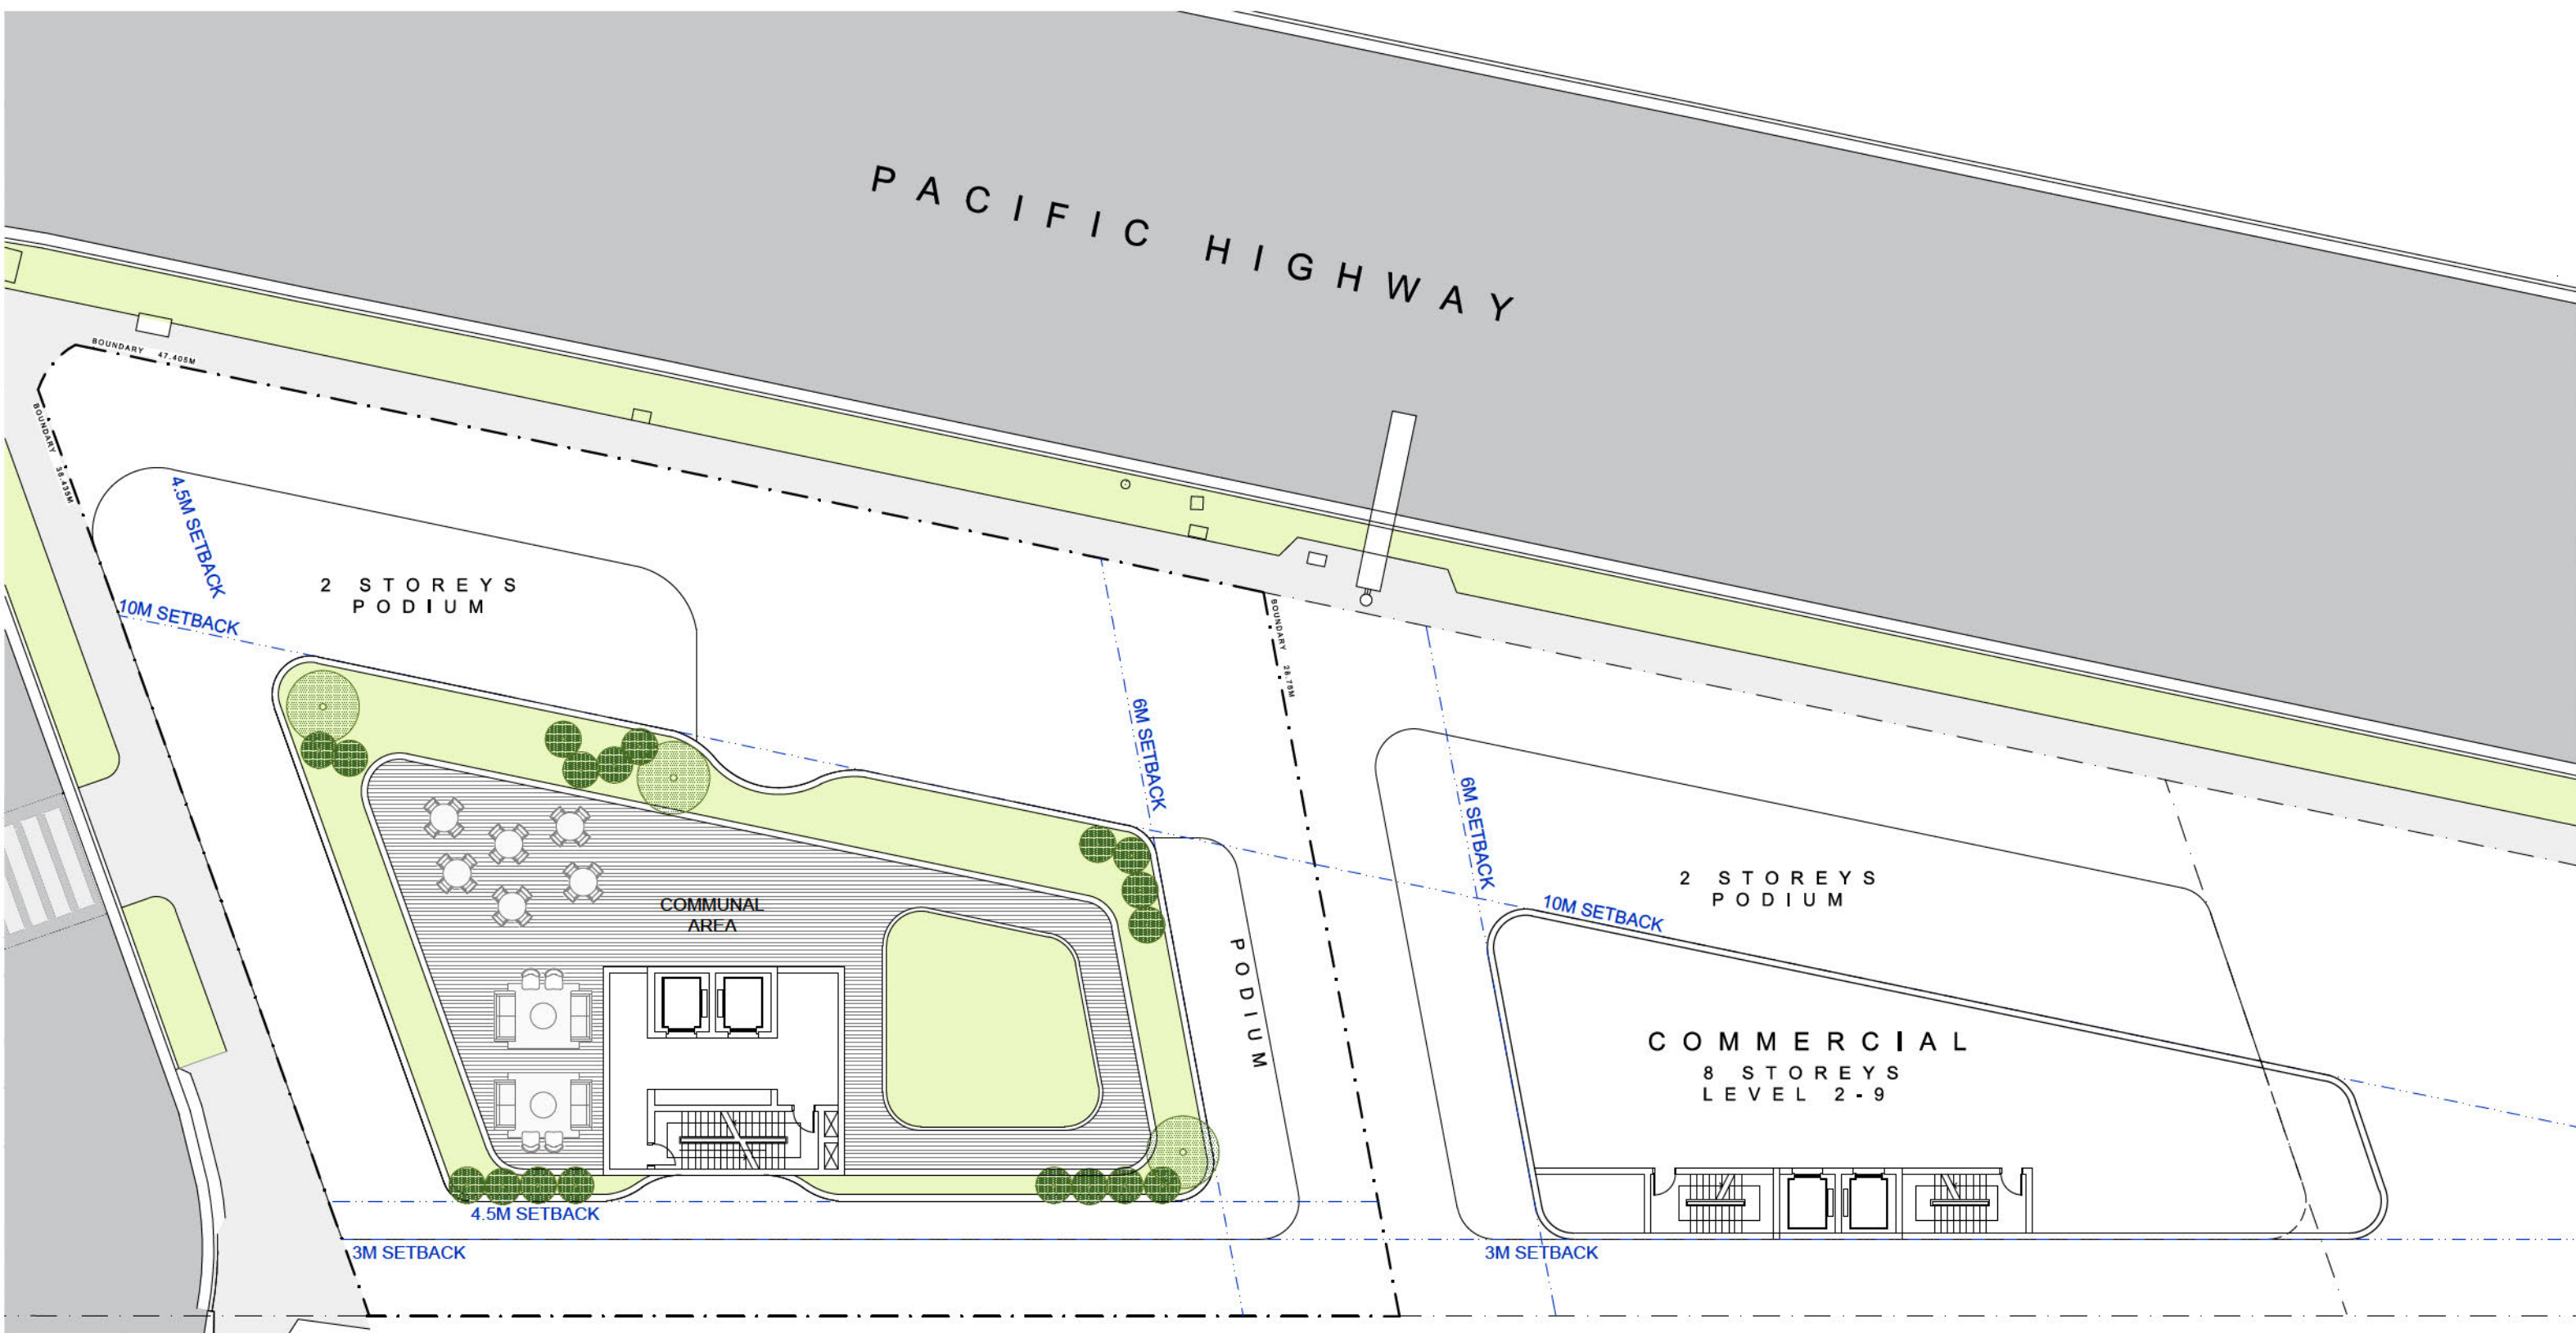


LV 8 FLOOR PLAN
Scale 1:250