


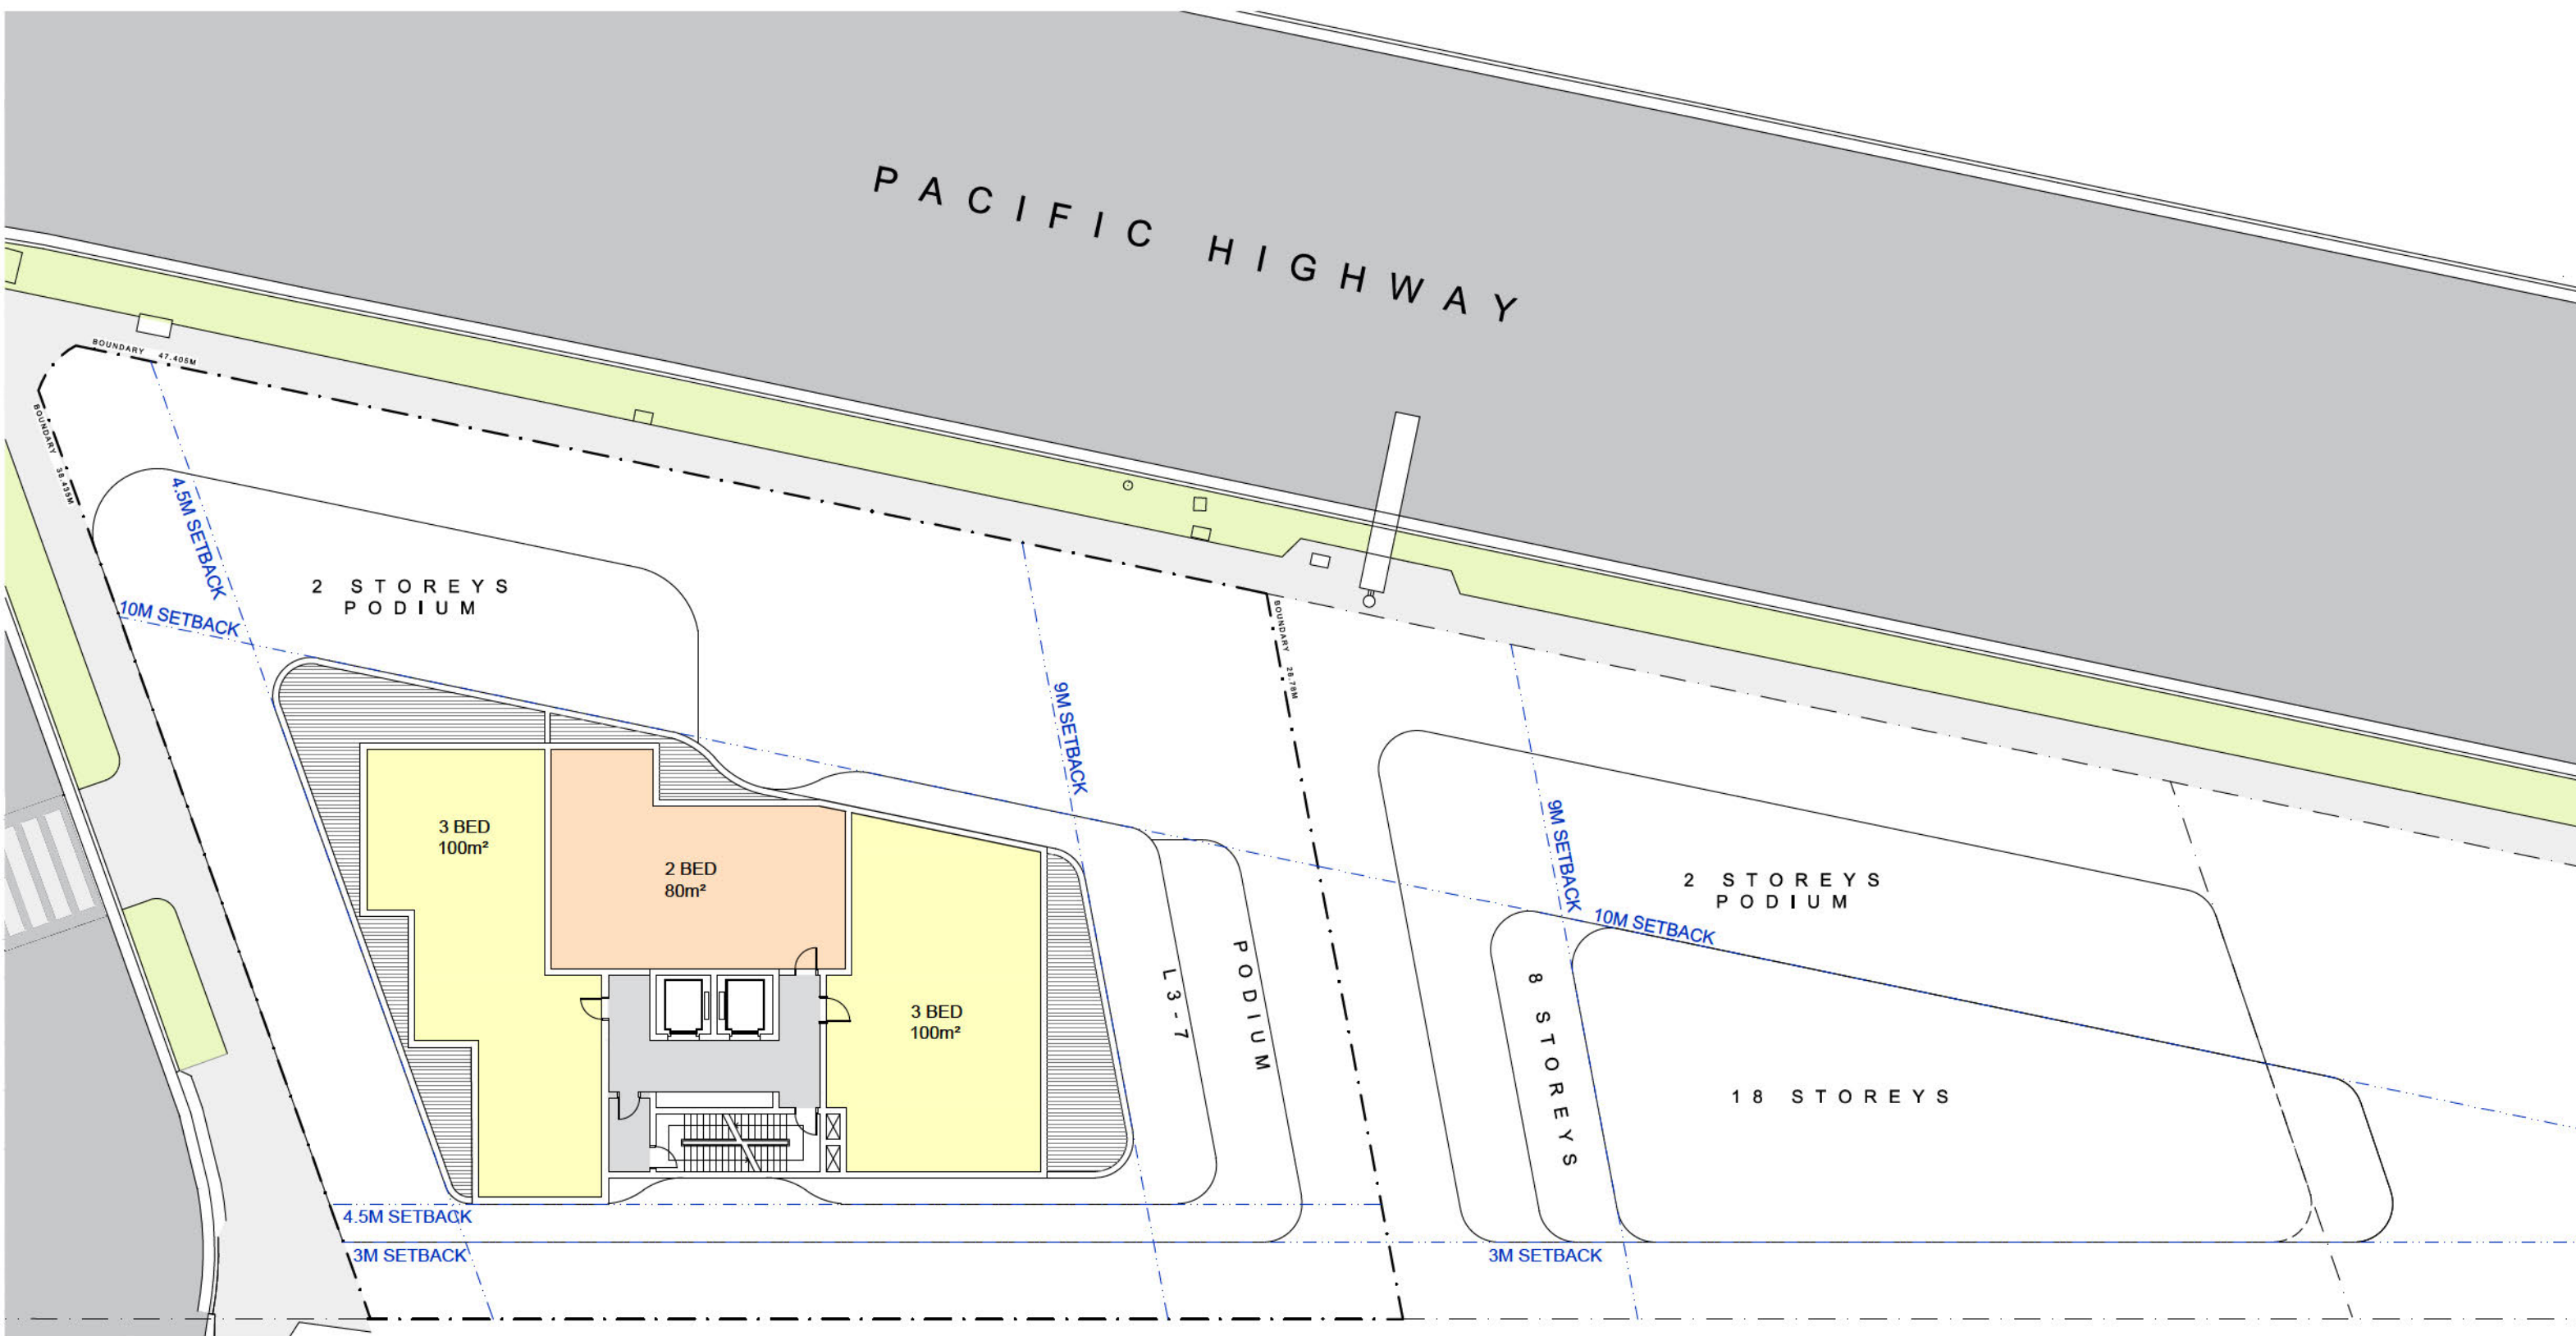

TYPICAL UPPER - LV 20-24 FLOOR PLAN
Scale 1:250