



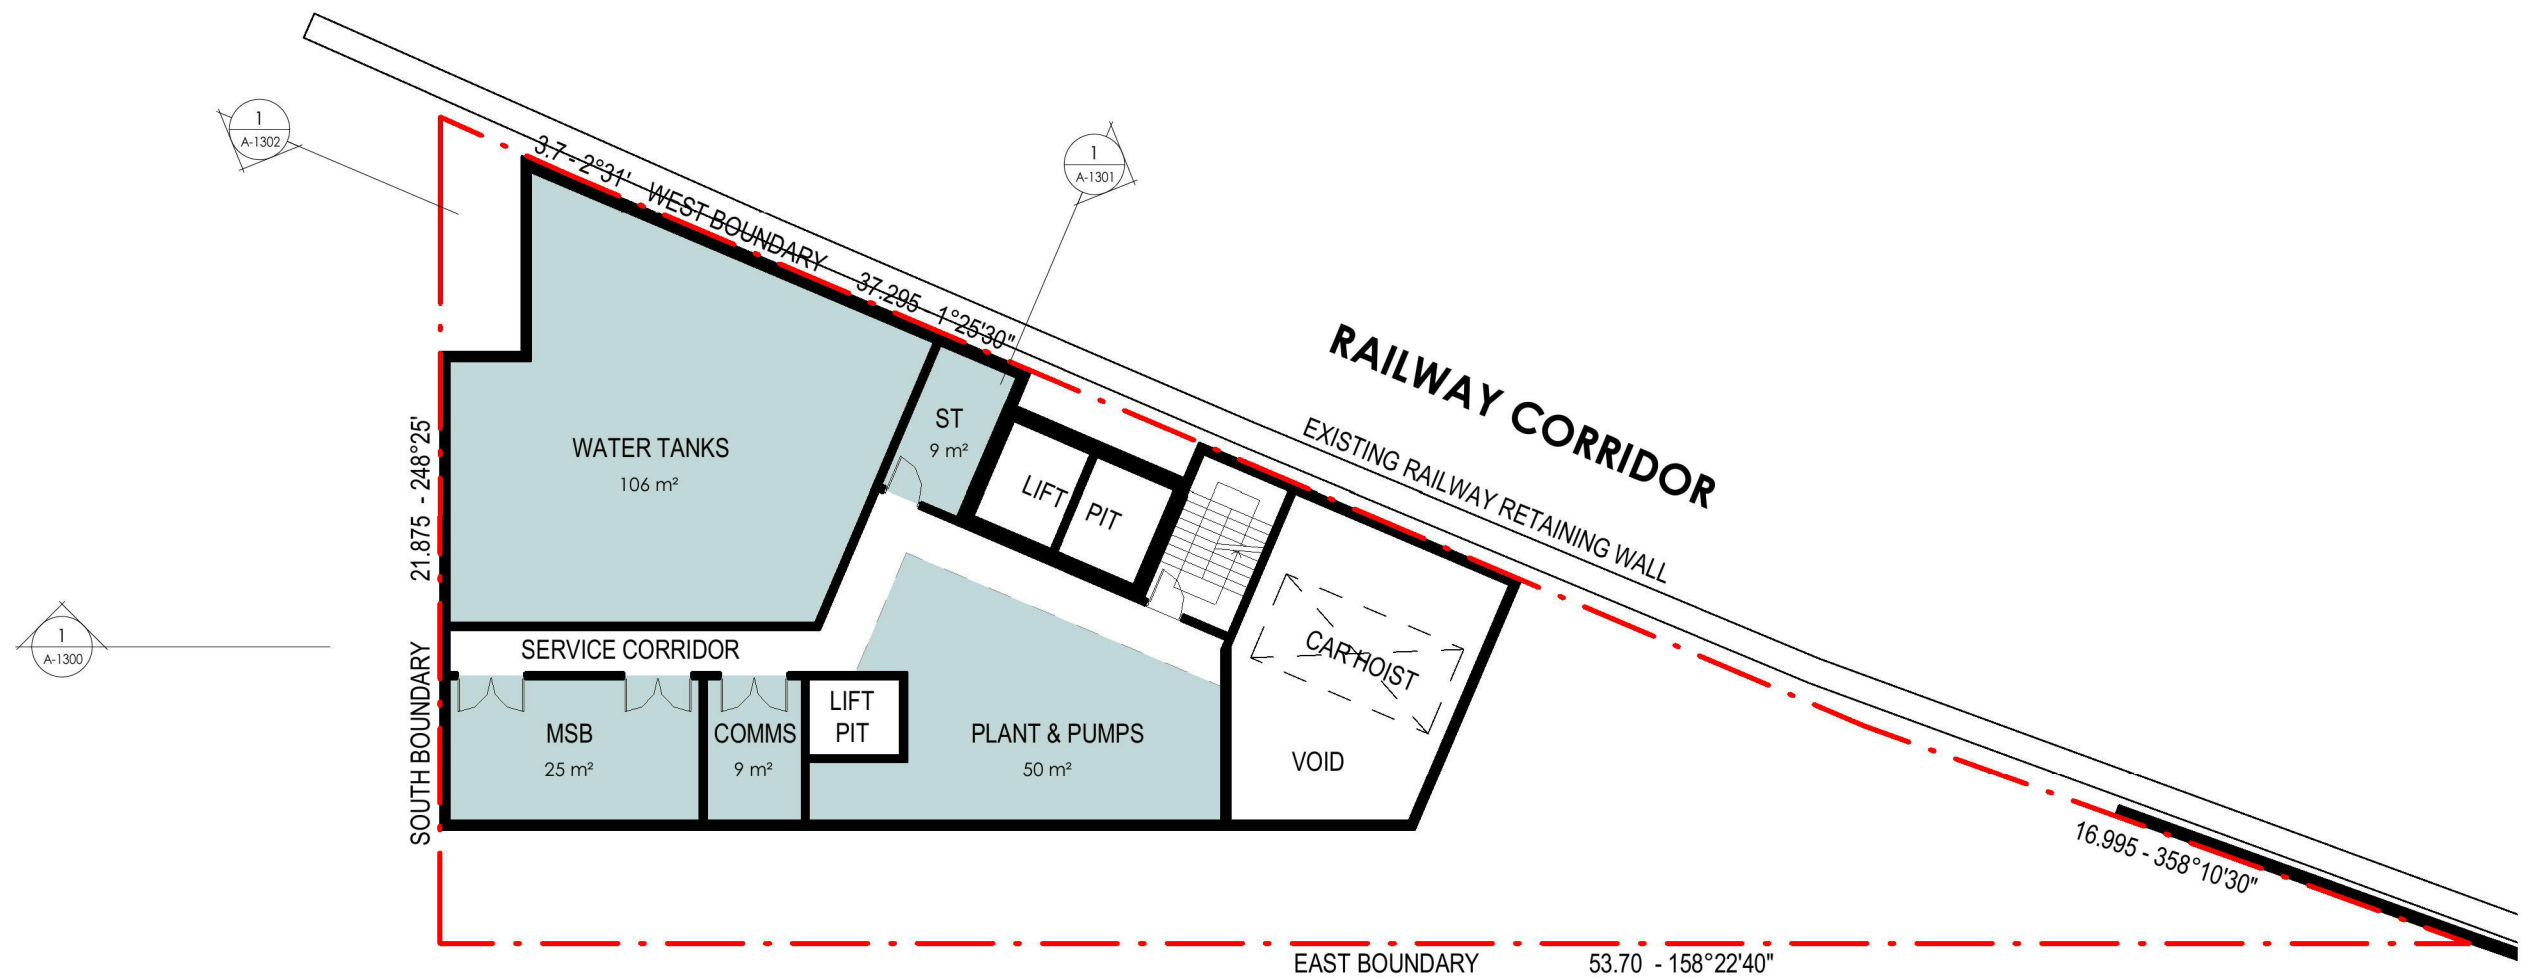

GROUND FLOOR	
FIRE CONTROL ROOM	10 sqm
SERVICES	8 sqm
BASEMENT FLOOR	
WATER TANKS	106 sqm
STORE	9 sqm
PLANT & PUMPS	50 sqm
COMMS	9 sqm
MSB	25 sqm

 

REV.	DESCRIPTION	DATE
L	ISSUED FOR COUNCIL SUBMISSION	28/10/2020
P4	ISSUE FOR COORDINATION	27/10/2020

DO NOT SCALE FROM THIS DRAWING. USE GIVEN DIMENSIONS ONLY.
CHECK ALL DIMENSIONS ON THE JOB PRIOR TO COMMENCEMENT OF SHOP
DRAWINGS OR FABRICATION. ANY DISCREPANCIES ARE TO BE REFERRED TO
THE ARCHITECT/ENGINEER/DESIGNER PRIOR TO COMMENCEMENT OF WORK.



DREW DICKSON ARCHITECTS
DREW DICKSON ARCHITECTS PTY LIMITED - ABN 12 168 892 153
SUITE 2 GROUND FLOOR, 83 ALEXANDER STREET
CROWS NEST NSW 2065 AUSTRALIA
T: +61 2 9061 3433 E: info@dda-australia.com W: www.dda-australia.com
NOMINATED ARCHITECTS REG. NO. 4215

Project
MIXED USE DEVELOPMENT
58 ANDERSON STREET CHATSWOOD 2067 NSW
Client
REYHODA PTY LTD

Drawing
BASEMENT FLOOR PLAN



Scales	Drawn	Date:	Project Status	Project No.
1 : 200 @ A3	LH	OCT 2020	PLANNING PROPOSAL	18014

Drawing No.
A-1000
Revision
L