


GROUND FLOOR PLAN
scale 1:250@A4
2 OCTOBER 2020

RETAIL & COMMERCIAL SCHEDULE	
LEVEL	AREA (m ²)
GROUND FLOOR PLAN	
RETAIL 1	147
RETAIL 2	179
LOBBY	21
PODIUM LEVEL 1	825
	1,172

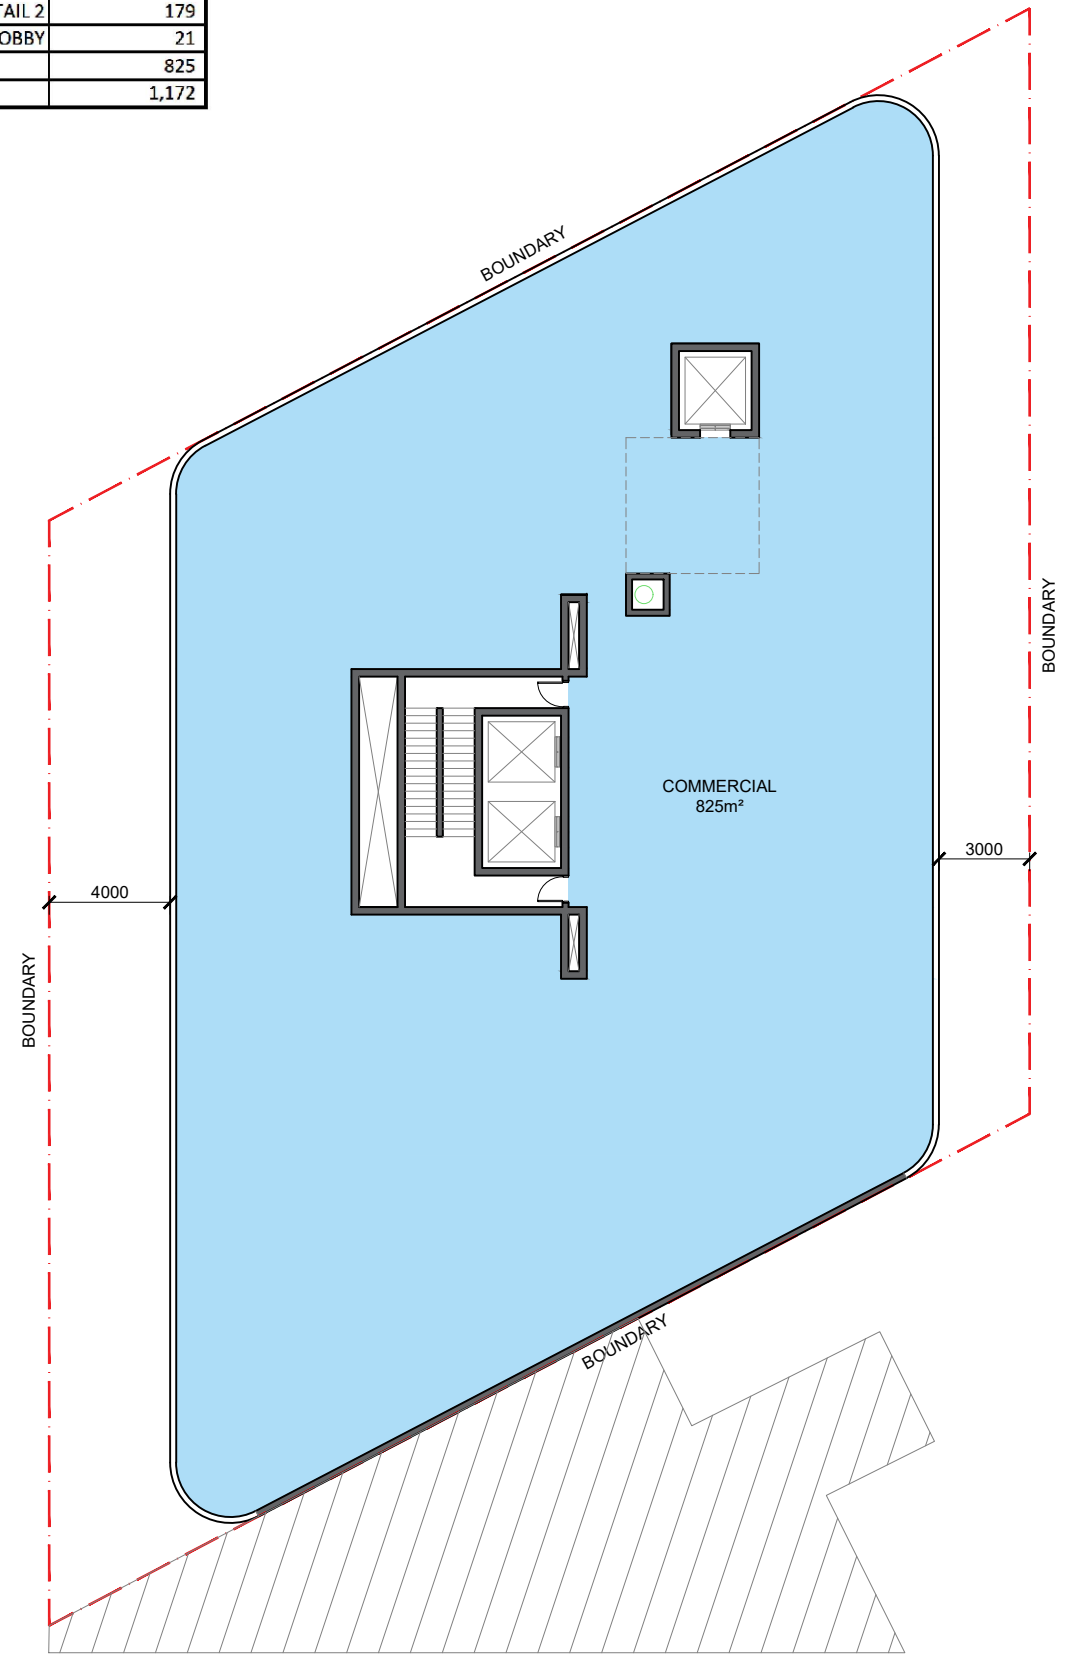

PODIUM LEVEL 1 FLOOR PLAN
scale 1:250@A4