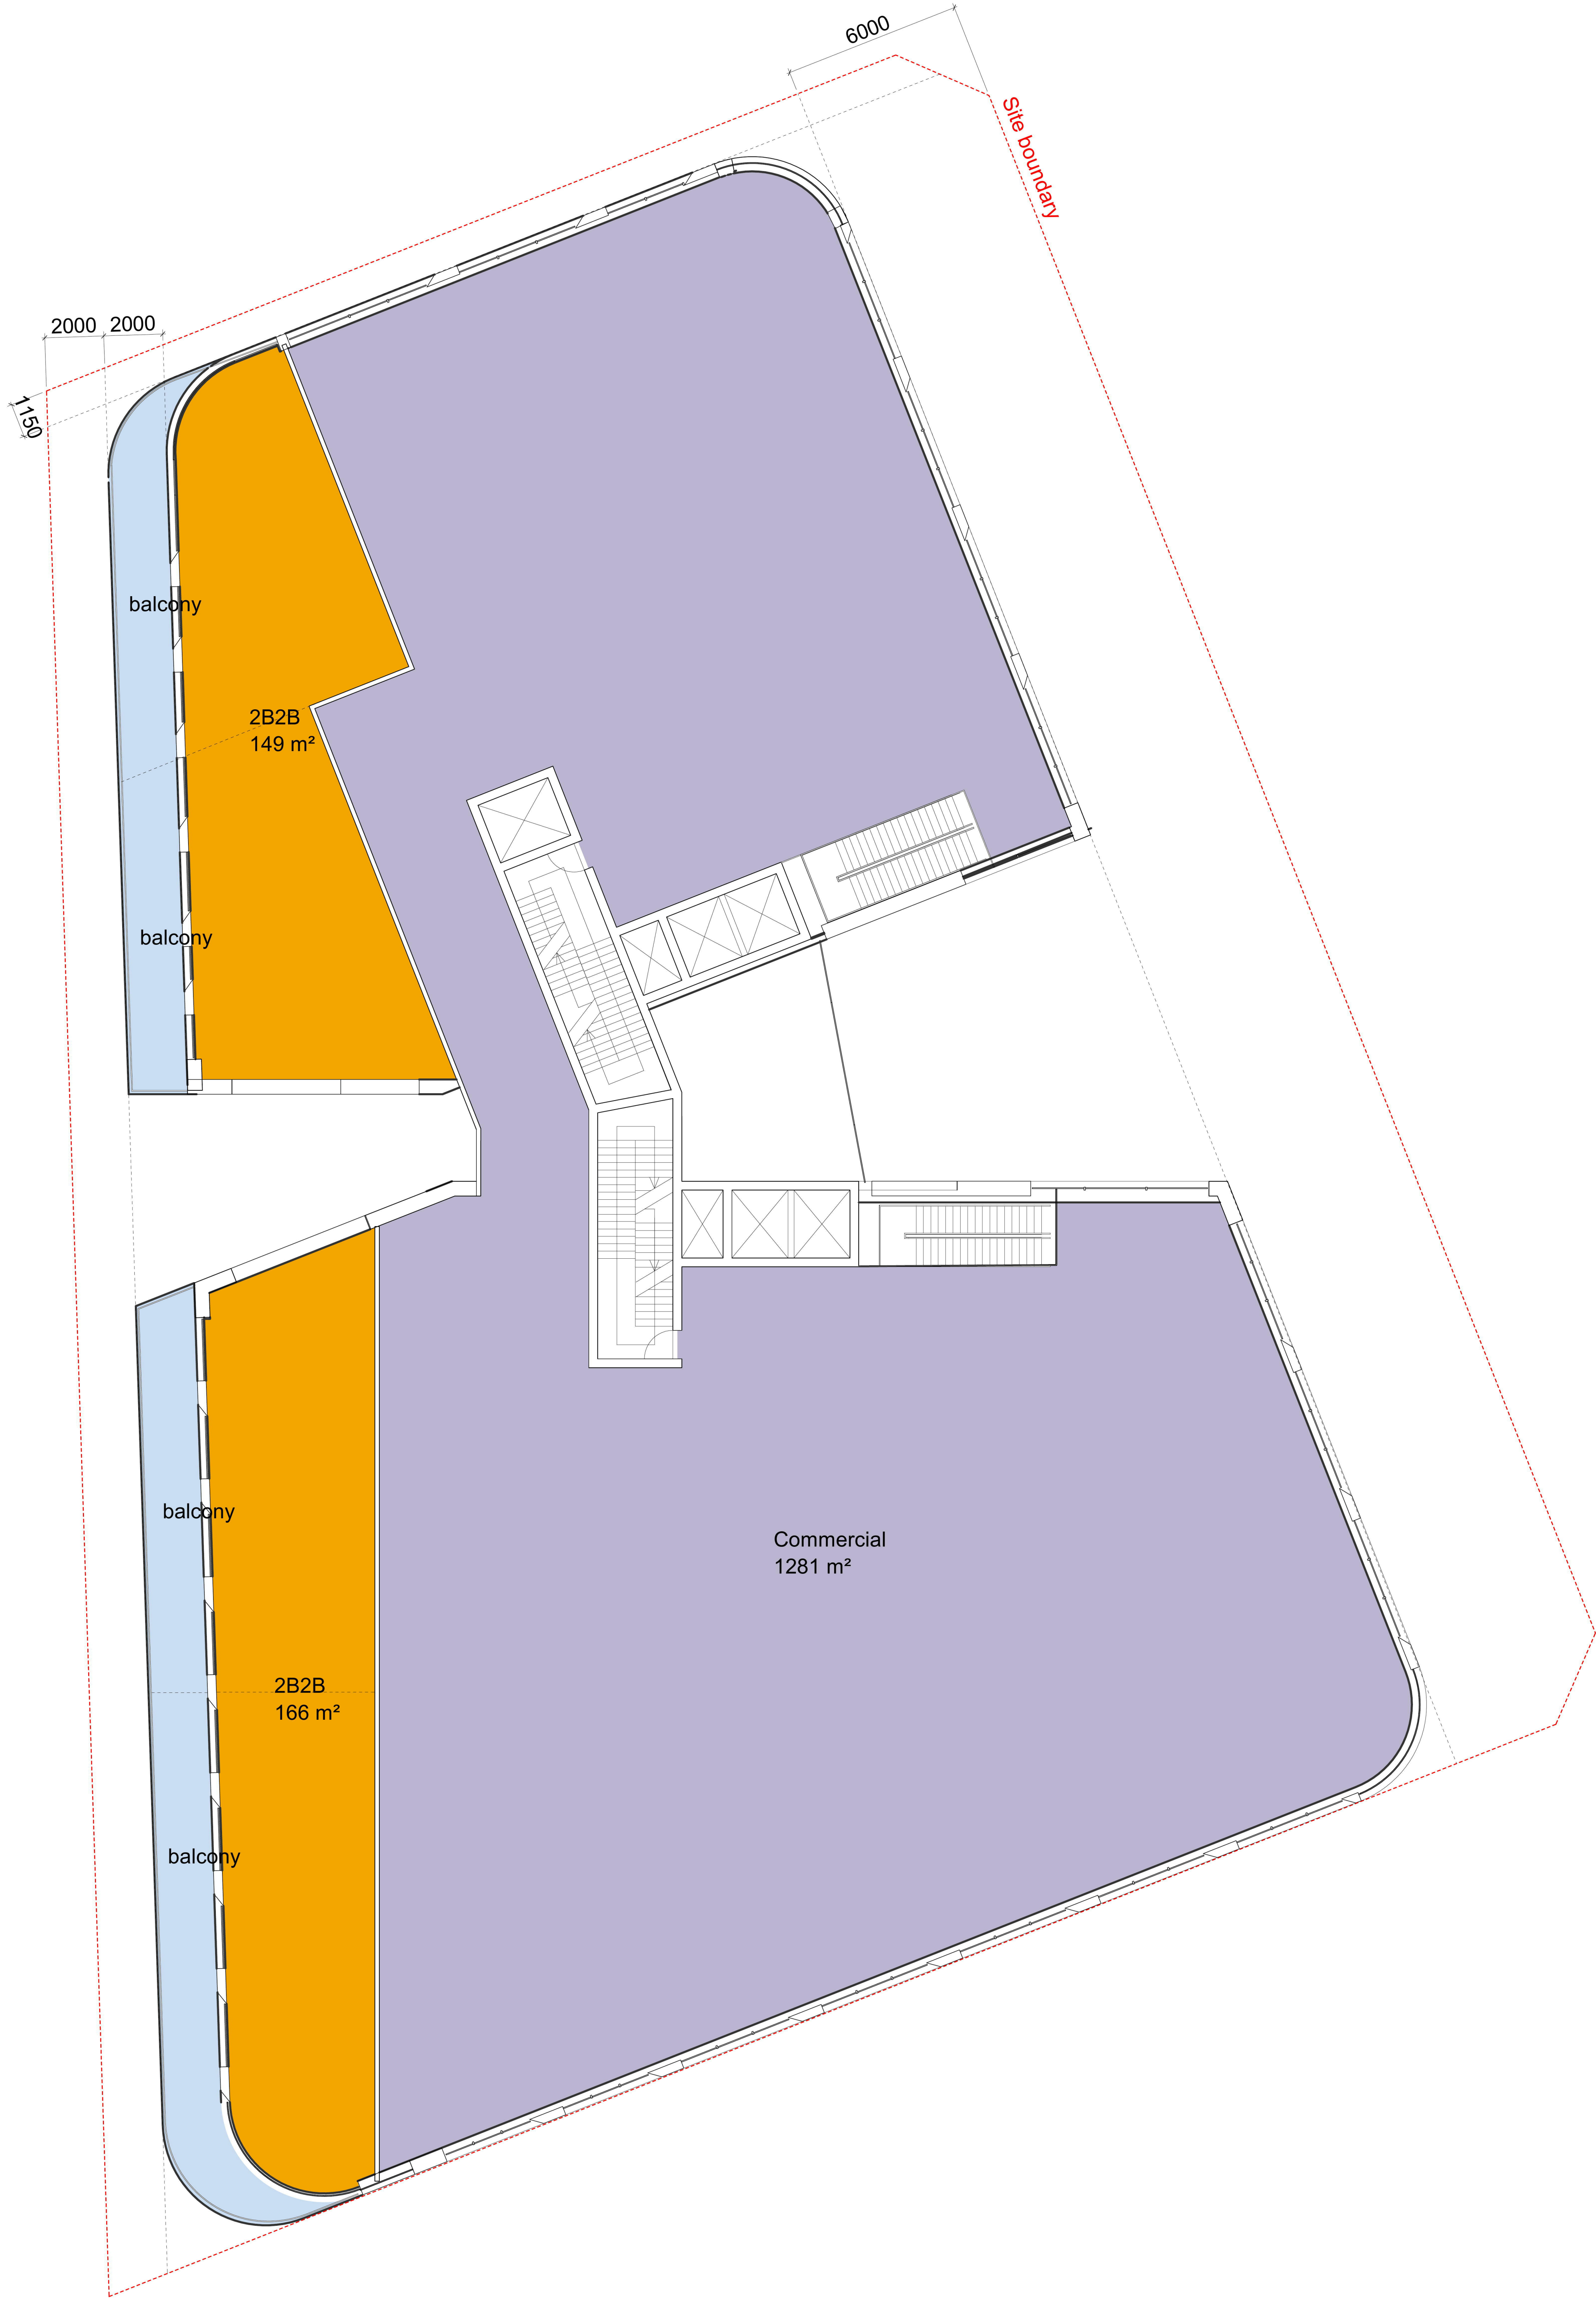


General Notes  
1. Dimensions are in millimetres unless stated otherwise.  
2. Levels are in metres above Australian Height Datum unless stated otherwise.  
3. Dimensions govern. Do not scale off drawing.  
4. Design drawings are based on 3rd party information. All dimensions to be verified on site before proceeding.  
5. All discrepancies to be notified in writing to Make (AU) Limited.  
6. Make (AU) Limited is the owner of the copyright for these drawings and designs. They must not be used, reproduced or copied without the prior written consent of the company.  
7. These drawings and areas have been prepared for our client, Heworth Holdings Group, and are approximate only and have been measured from preliminary drawings. Construction tolerances, workmanship and design by others may affect the stated areas and dimensions. The building may present anomalies in relation to surveyed/drawn plans that may also affect the stated areas. All of these factors should be considered before making any decisions on the basis of these predictions, to project viability, pre-letting, lease agreements or otherwise, and should include due allowance for the increases and decreases inherent in the design development and construction processes.  
8. Areas to be verified by surveyor.  
9. Drawings include other consultants information indicatively. Please refer to all relevant consultant documentation for clarification.

Nominated Architect  
Simon Lincoln NSWARB 10236  
© Make (AU) Limited 2018

Landscape areas

GF deep soil - 217m<sup>2</sup>  
Communal landscape - 20% min

Apartment mix

1bed - 28 (17.9%)  
2bed - 96 (61.5%)  
3bed - 32 (20.5%)  
156 units

Areas

Site area  
2687m<sup>2</sup>

Commercial  
GF - 1406m<sup>2</sup>  
L1 - 1281m<sup>2</sup>  
TOTAL - 2687m<sup>2</sup>  
1:1 FSR

Residential  
B4 - 32m<sup>2</sup>  
B3 - 32m<sup>2</sup>  
B2 - 32m<sup>2</sup>  
B1 - 32m<sup>2</sup>  
GF - 77m<sup>2</sup>  
L1 - 314m<sup>2</sup>  
Lower typical - 560m<sup>2</sup>  
(levels 02-08)  
Upper typical - 560m<sup>2</sup>  
(levels 09-24)  
Roof - 36m<sup>2</sup>  
TOTAL - 13435m<sup>2</sup>  
1:5 FSR

|     |          |                      |     |
|-----|----------|----------------------|-----|
| 02  | 19.02.21 | For Information Only | JC  |
| 01  | 11.02.21 | For Information Only | JC  |
| 00  | 29.01.21 | For Information Only | JC  |
| REV | Date     | Reason For Issue     | CHK |

For Information Only

DRAWING STATUS

**make**


Level 3, 300 George Street,  
Sydney NSW 2000

tel +61 (0) 283 168 950  
info@makearchitects.com  
www.makearchitects.com

Client

Heworth Holding Group  
Level 21, Zenith Tower A,  
821 Pacific Highway,  
Chatswood NSW 2067

Keyplan

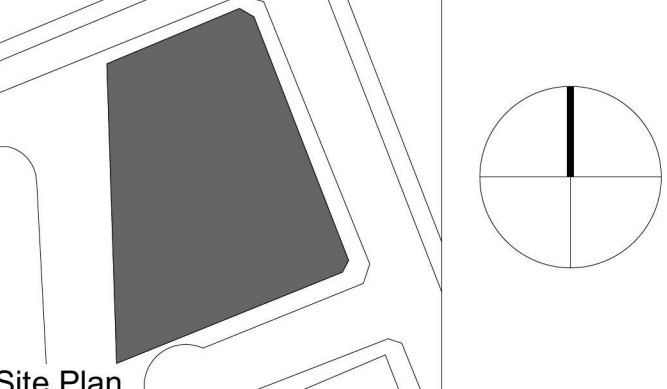

Site Plan

Project

Anderson Street

Drawing Title

Level 01

|             |                |
|-------------|----------------|
| Scale at A0 | Revision Date. |
| 1 : 100     | 19.02.21       |
| Project No. | Rev No.        |
| 1871        | 02             |
| Drawing No. |                |
| PP2011      |                |