



OVERALL SITE PLAN  
1 : 500@ A0

image: Neamaps

AREA SCHEDULE

ZONE	AREA
MAIN WAREHOUSE	3553 M²
OUTDOOR NURSERY	771 M²
BAGGED GOODS	1063 M²
TTS	1662 M²
MAIN ENTRY	80 M²
GOODS INWARD	77 M²
TOTAL	7206 M²
SITE (COMBINED)	40494 M²
FLOOR SPACE RATIO	18%

CARPARKS

TYPICAL	193
ACCESSIBLE	6
TROLLEY BAY	5
TRAILER BAYS	3

PROPOSED LEVEL RL 100.00

18.07.18	1	PRELIMINARY ISSUE	MC
DATE	REV	AMENDMENT	BY

CONTRACTOR TO CHECK ALL DIMENSIONS ON SITE BEFORE COMMENCING ANY WORK OR PREPARING ANY SHOP DRAWINGS  
UNLESS OTHERWISE AGREED THIS DRAWING AND THE INTELLECTUAL PROPERTY CONTAINED HERE ON REMAINS THE PROPERTY OF




ARCHITECT:  
**Michael Carr Architect** Pty. Ltd.  
ACN 085 121 278  
88 Tope Street, South Melbourne 3205  
Ph 03 9645 9535 Fax 03 9686 4084  
Email admin@mcarchitect.com.au

CLIENT:  
BUNNINGS GROUP LIMITED


PROJECT:  
BUNNINGS WAREHOUSE  
SAPPHIRE COAST DRIVE  
TURA BEACH, NSW 2548

DRAWING TITLE:  
OVERALL SITE PLAN

SCALE: As indicated@ A1	PROJECT No. 17155
DATE: JULY 2018	VERIFICATION: THIS DRAWING HAS BEEN REVIEWED & VERIFIED BY:
FILE: W:\Bunnings\17155 Tura Beach\01 OVERALL SITE PLAN.dwg	DESIGNED: SC
DRAWN: SC	DRAWING No. A0-01
CHECKED: MC	

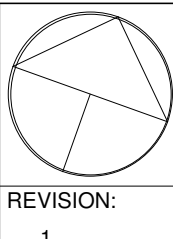



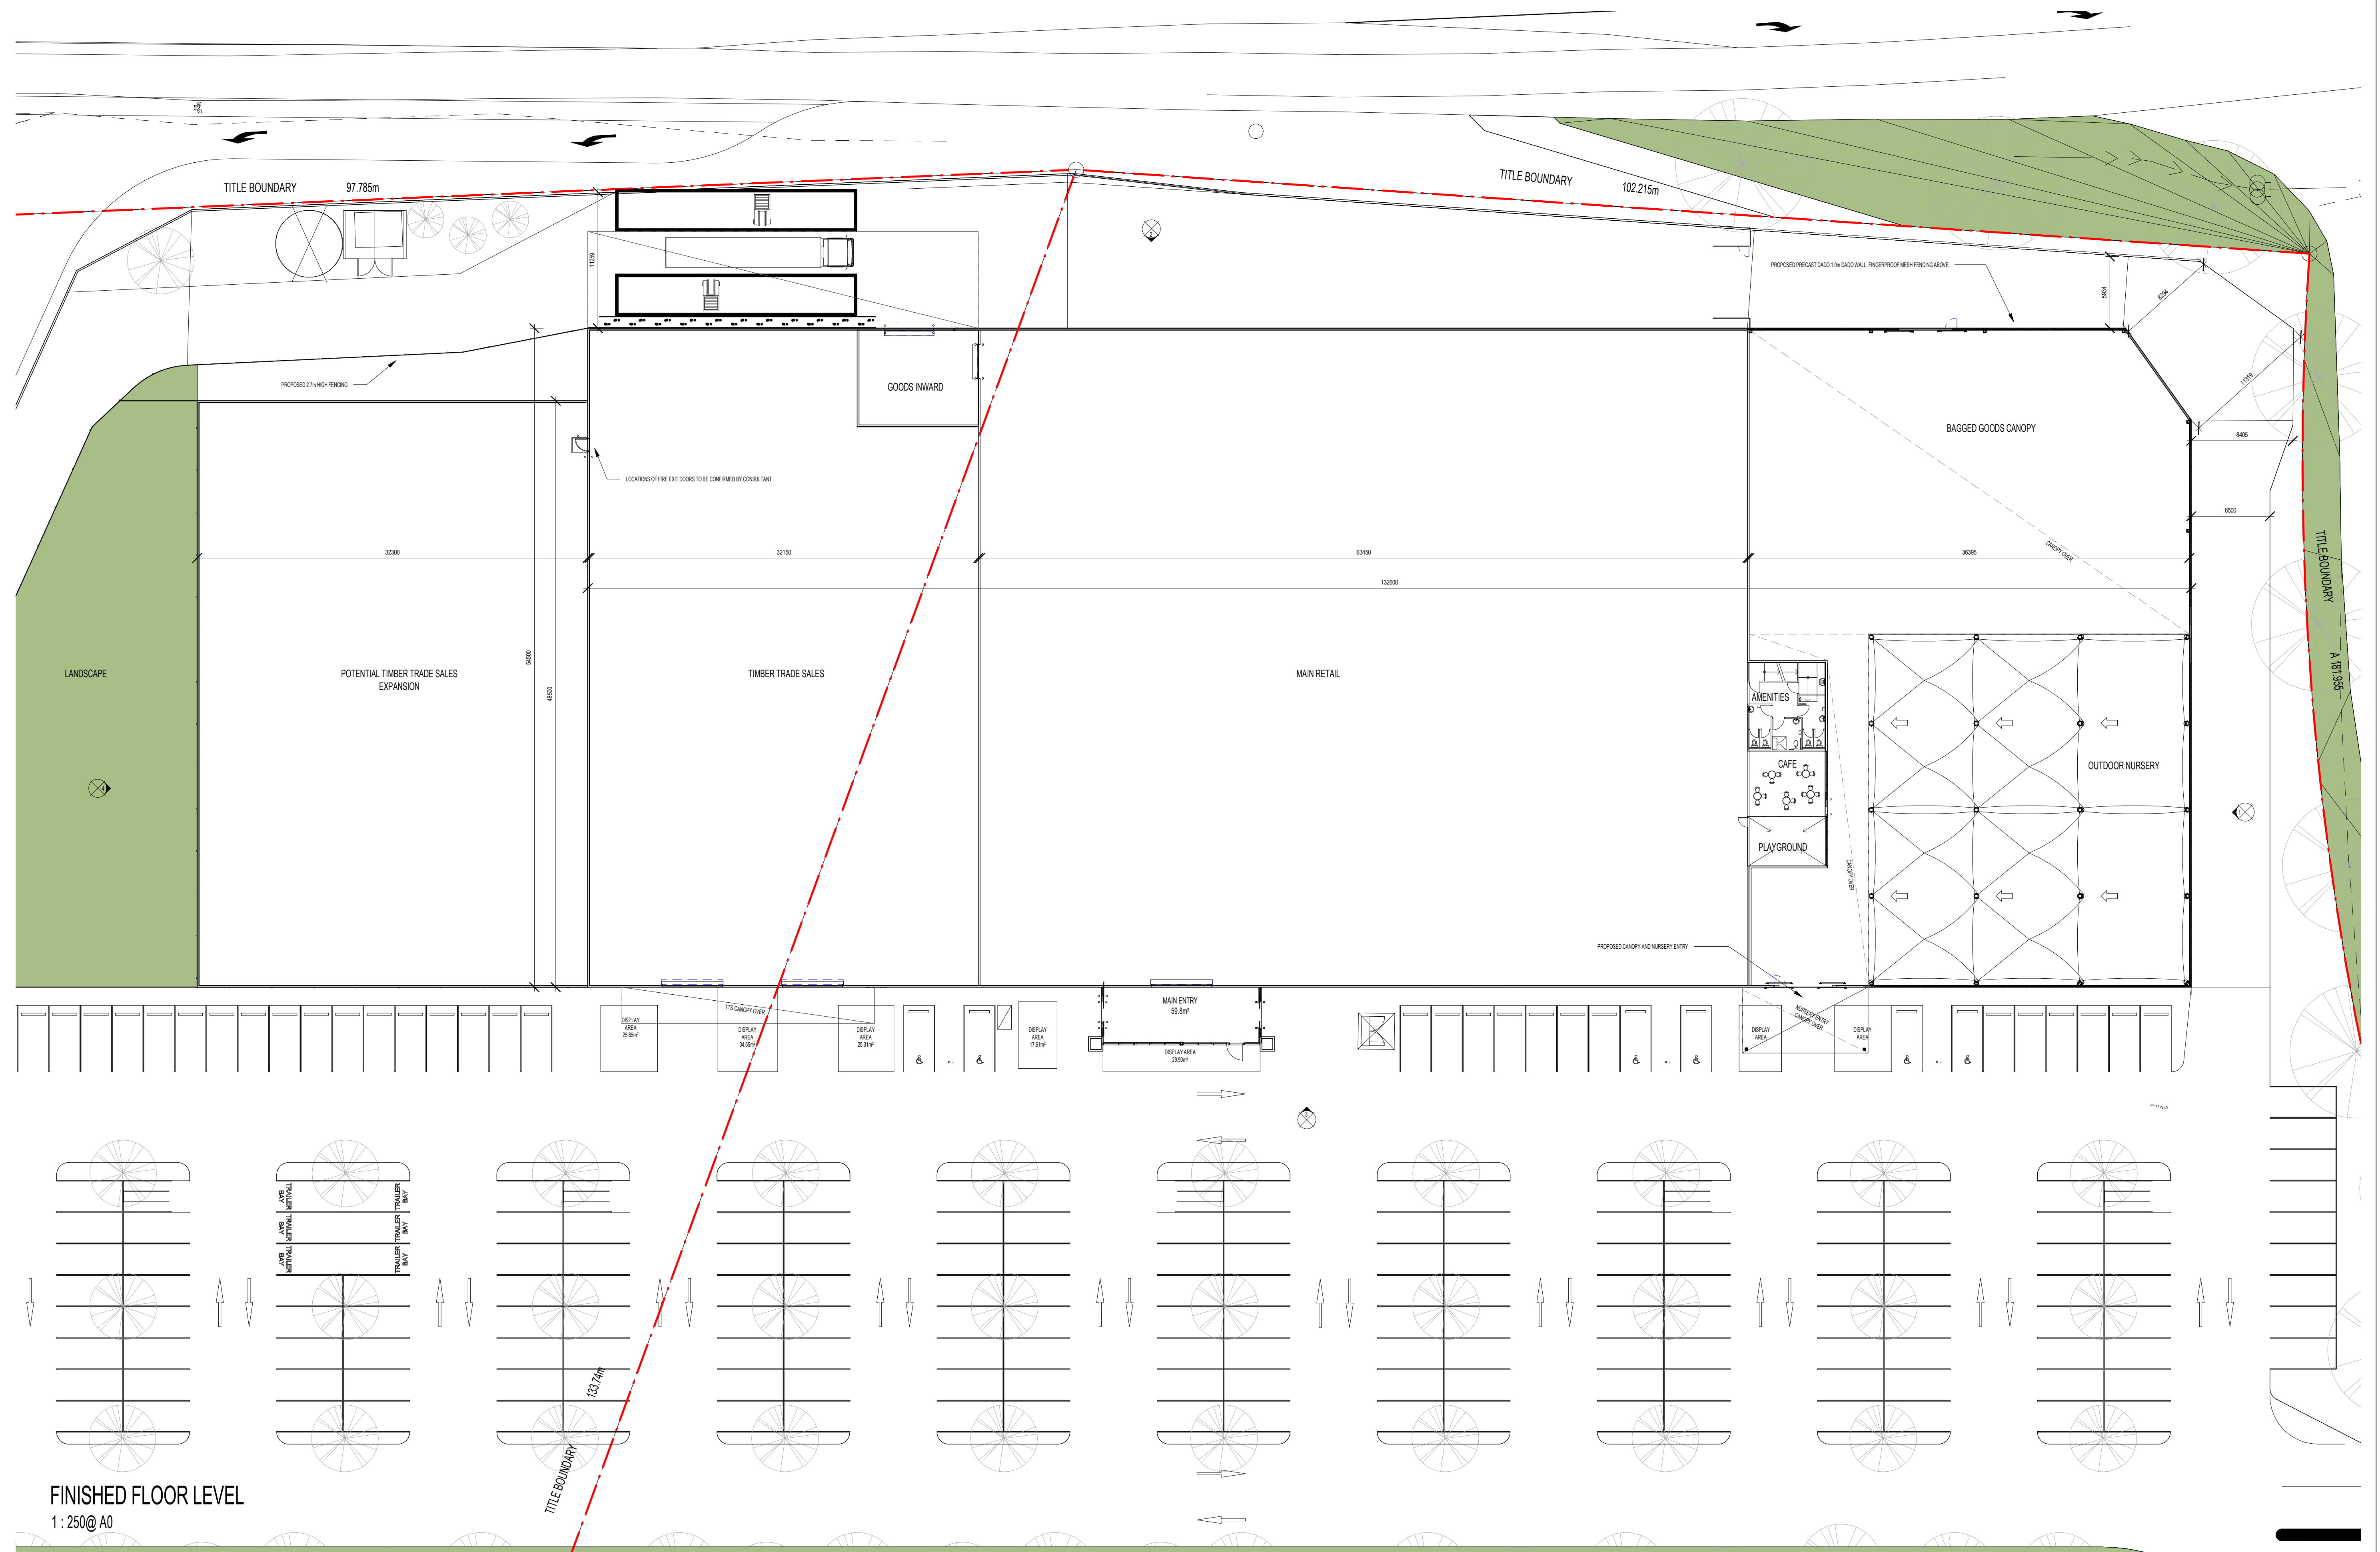

FINISHED FLOOR LEVEL

1 : 250@ A0

18.07.18	1	PRELIMINARY ISSUE	MC
DATE	REV	AMENDMENT	BY

CONTRACTOR TO CHECK ALL  
DIMENSIONS ON SITE BEFORE  
COMMENCING ANY WORK OR  
PREPARING ANY SHOP  
DRAWINGS  
©  
UNLESS OTHERWISE AGREED  
THIS DRAWING AND THE  
INTELLECTUAL PROPERTY  
CONTAINED HERE ON  
REMAINS THE PROPERTY :-



ARCHITECT:

**Michael Carr Architect** Pty. Ltd.

ACN 005 121 219

88 Tope Street, South Melbourne 3205  
Ph 03 9645 5635 Fax 03 9686 4084  
Email [admin@mccarchitect.com.au](mailto:admin@mccarchitect.com.au)


CLIENT:	BUNNINGS GROUP LIMITED
---------	------------------------


## PLANNING DRAWING

PROJECT:  
BUNNINGS WAREHOUSE  
SAPPHIRE COAST DRIVE  
TURA BEACH, NSW 2548

DRAWING TITLE:  
OVERALL FLOOR PLAN

SCALE:	1 : 250@ A1
DATE:	JULY 2018
FILE:	W-Burnings 7155 Tara Road#02 RENTLOCAL PILES#71735 TURK BEACH, ADRIAN.no
DESIGNED:	Designer
DRAWN:	SC
CHECKED:	MC

PROJECT No. <b>17155</b>	
VERIFICATION: THIS DRAWING HAS BEEN REVIEWED & VERIFIED BY:	
DRAWING No. <b>A1-01</b>	RE

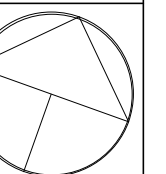


VISION:







VIEW 1 - FROM SAPPHIRE COAST DRIVE LOOKING SOUTH

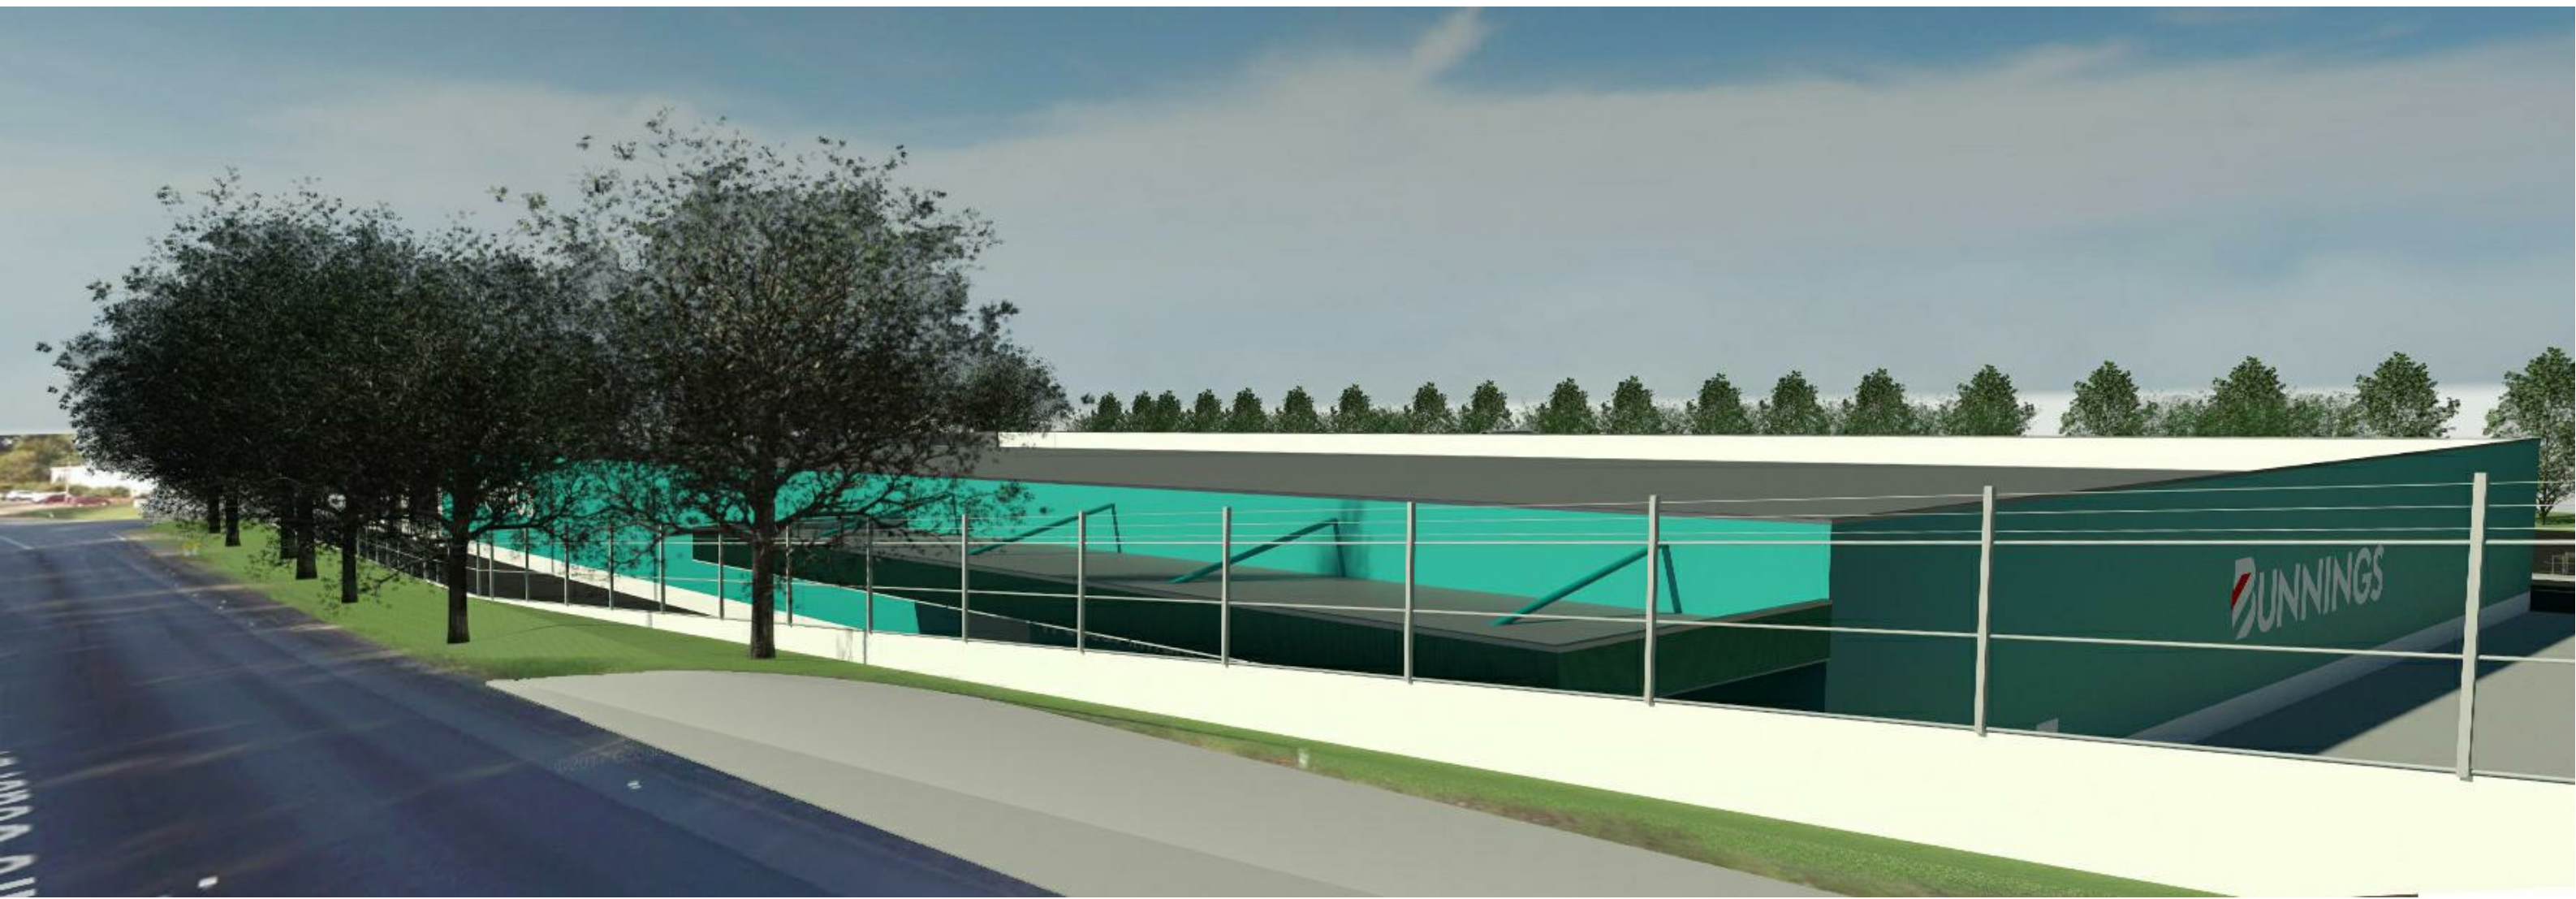

VIEW 2 - FROM SAPPHIRE COAST DRIVE LOOKING EAST



VIEW 3 - FROM TURA BEACH DRIVE LOOKING WEST