

PLANNING PROPOSAL

WESTMEAD PRIVATE HOSPITAL STAGE 4

CORNER MONS ROAD & DARCY ROAD, WESTMEAD NSW 2145



PROJECT TEAM

Project Manager
ERILYAN
1/27 Hotham Parade,
Artarmon NSW 2064
E: info@erilyan.com.au
T: 02 8188 0700

Architect
SILVER THOMAS HANLEY
Level 4, 89 York Street
Sydney NSW 2000
E: Sydney@sth.com.au
T: 02 8299 4600

Town Planner
WILLOW TREE PLANNING
Suite 4, Level 7, 100 Walker Street,
North Sydney NSW 2060
E: enquiries@willowtreeplanning.com.au
T: 02 9929 6974

Urban Planner
HATCH / ROBERTSDAY
Level 4, 17 Randle St,
Surry Hills NSW 2010,
E: hello_sydney@robertsday.com.au
T: 02 8202 8000

Structural Engineer
TTW
Level 3, 48 Chandos Street
St Leonards NSW 2065
E: ttwsyd@ttw.com.au
T: (02) 9439 7288

STAGE 4 PLANNING PROPOSAL DRAWING LIST

SHEET NUMBER	SHEET NAME	CURRENT REVISION
P00-001	CONTENTS SHEET	B
P10-001	CONCEPTUAL SITE PLAN	B
P20-001	CONCEPTUAL GROUND FLOOR PLAN	C
P20-002	CONCEPTUAL LEVEL 1 FLOOR PLAN	B
P20-003	CONCEPTUAL LEVEL 2 FLOOR PLAN	B
P20-004	CONCEPTUAL CONSULTING SUITES LEVEL 3 FLOOR PLAN	B
P20-005	CONCEPTUAL LEVEL 4-7 FLOOR PLAN	A
P20-006	CONCEPTUAL LEVEL 8-16 FLOOR PLAN	B
P50-001	CONCEPTUAL NORTH ELEVATION	B

SHEET NUMBER	SHEET NAME	CURRENT REVISION
P50-002	CONCEPTUAL EAST ELEVATION - MONS ROAD	B
P50-003	CONCEPTUAL SOUTH ELEVATION - DARCY ROAD	B
P50-004	CONCEPTUAL WEST ELEVATION	B
P51-001	CONCEPTUAL SECTION E-W	C
P51-002	CONCEPTUAL SECTION N-S	B
P90-001	SHADOW DIAGRAMS - SUMMER SOLSTICE	B
P90-002	SHADOW DIAGRAMS - WINTER SOLSTICE	B
P90-003	SHADOW DIAGRAMS - SPRING EQUINOX	B




CLIENT:
RAMSAY HEALTH CARE
PROJECT MANAGER:
ERILYAN

PROJECT NAME:
**WESTMEAD PRIVATE HOSPITAL
STAGE 4 PLANNING PROPOSAL**

SHEET NAME:
CONTENTS SHEET

DRAWING NUMBER
PROJECT NUMBER
SCALE
DATE
DRAWN
CHECKED
P00-001
10487
NTS
25/02/2021
CT
BR

REVISION	DESCRIPTION	DATE	ISSUED
A	Issued for Information	CT	04/02/2021
B	Issued for Pre-Planning	RR	25/02/2021

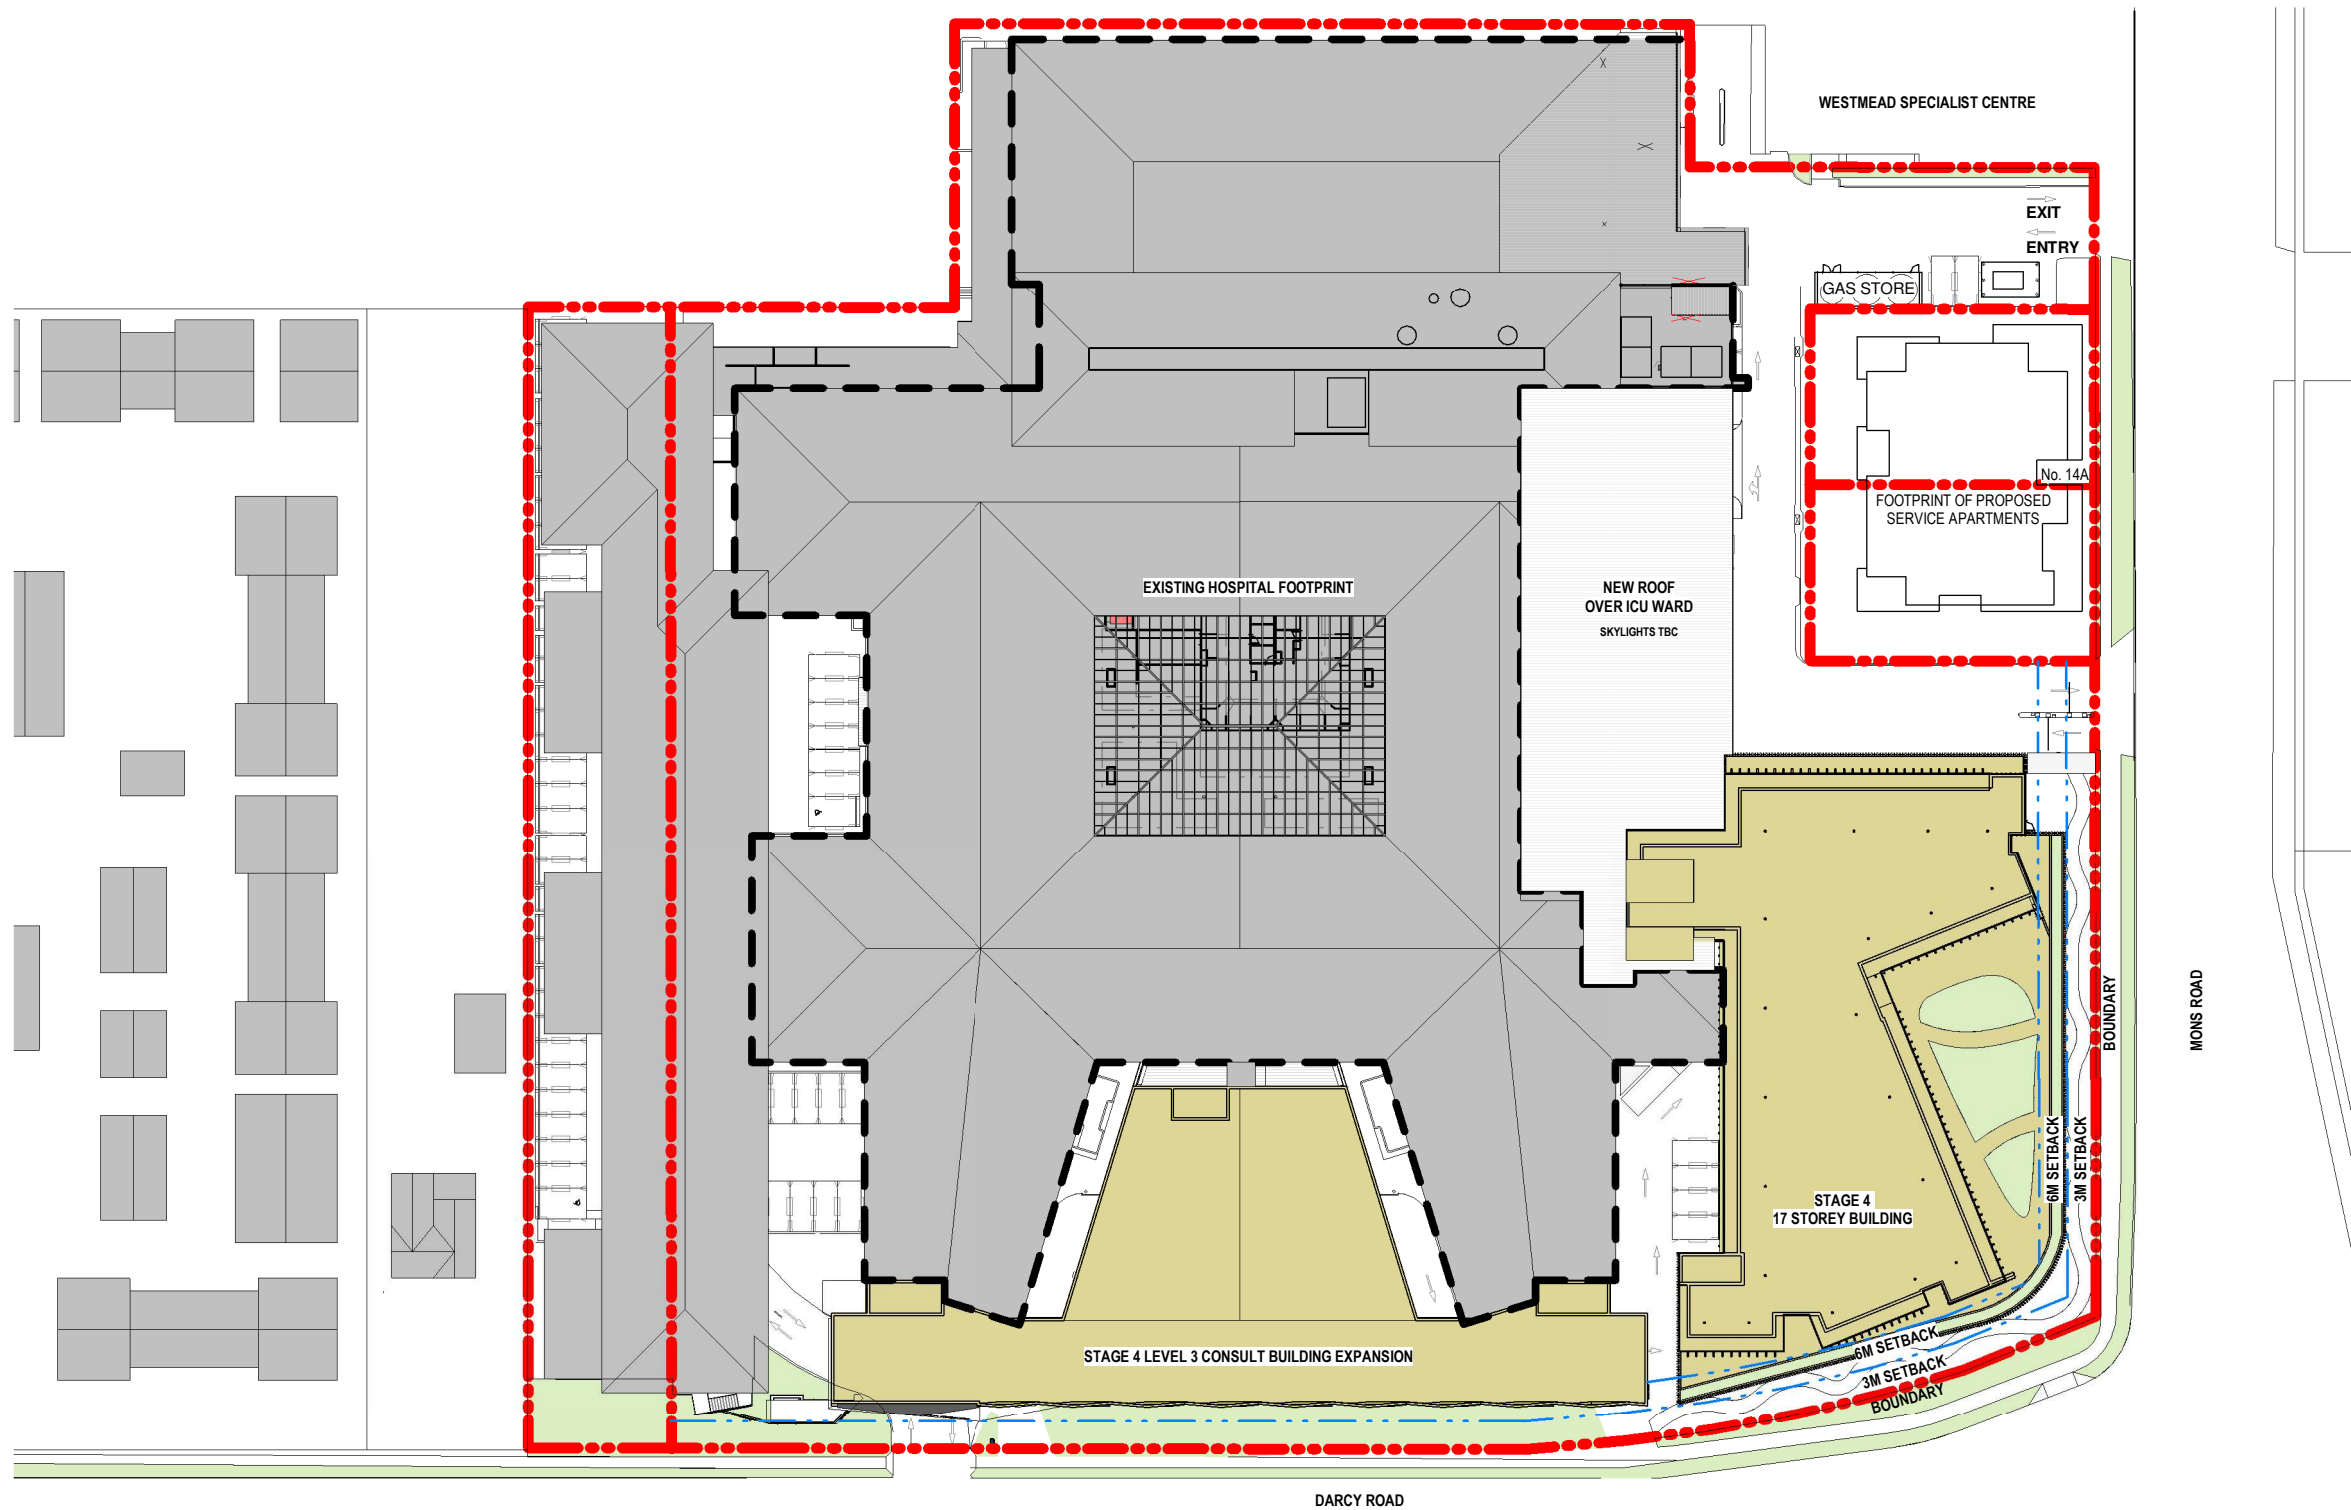

DATE: 25/02/2021 4:28:52 PM

CLIENT:
RAMSAY HEALTH CARE
PROJECT MANAGER:
ERILYAN


PROJECT NAME:
**WESTMEAD PRIVATE HOSPITAL
STAGE 4 PLANNING PROPOSAL**


SHEET NAME:
CONCEPTUAL SITE PLAN

DRAWING NUMBER
PROJECT NUMBER
SCALE
DATE
DRAWN
CHECKED

P10-001
10487
1 : 800@A3
25/02/2021
CT
BR

REVISION	DESCRIPTION	DATE	ISSUED
A	Issued for Information	CT	04/02/2021
B	Issued for Pre-Planning	RR	25/02/2021

 

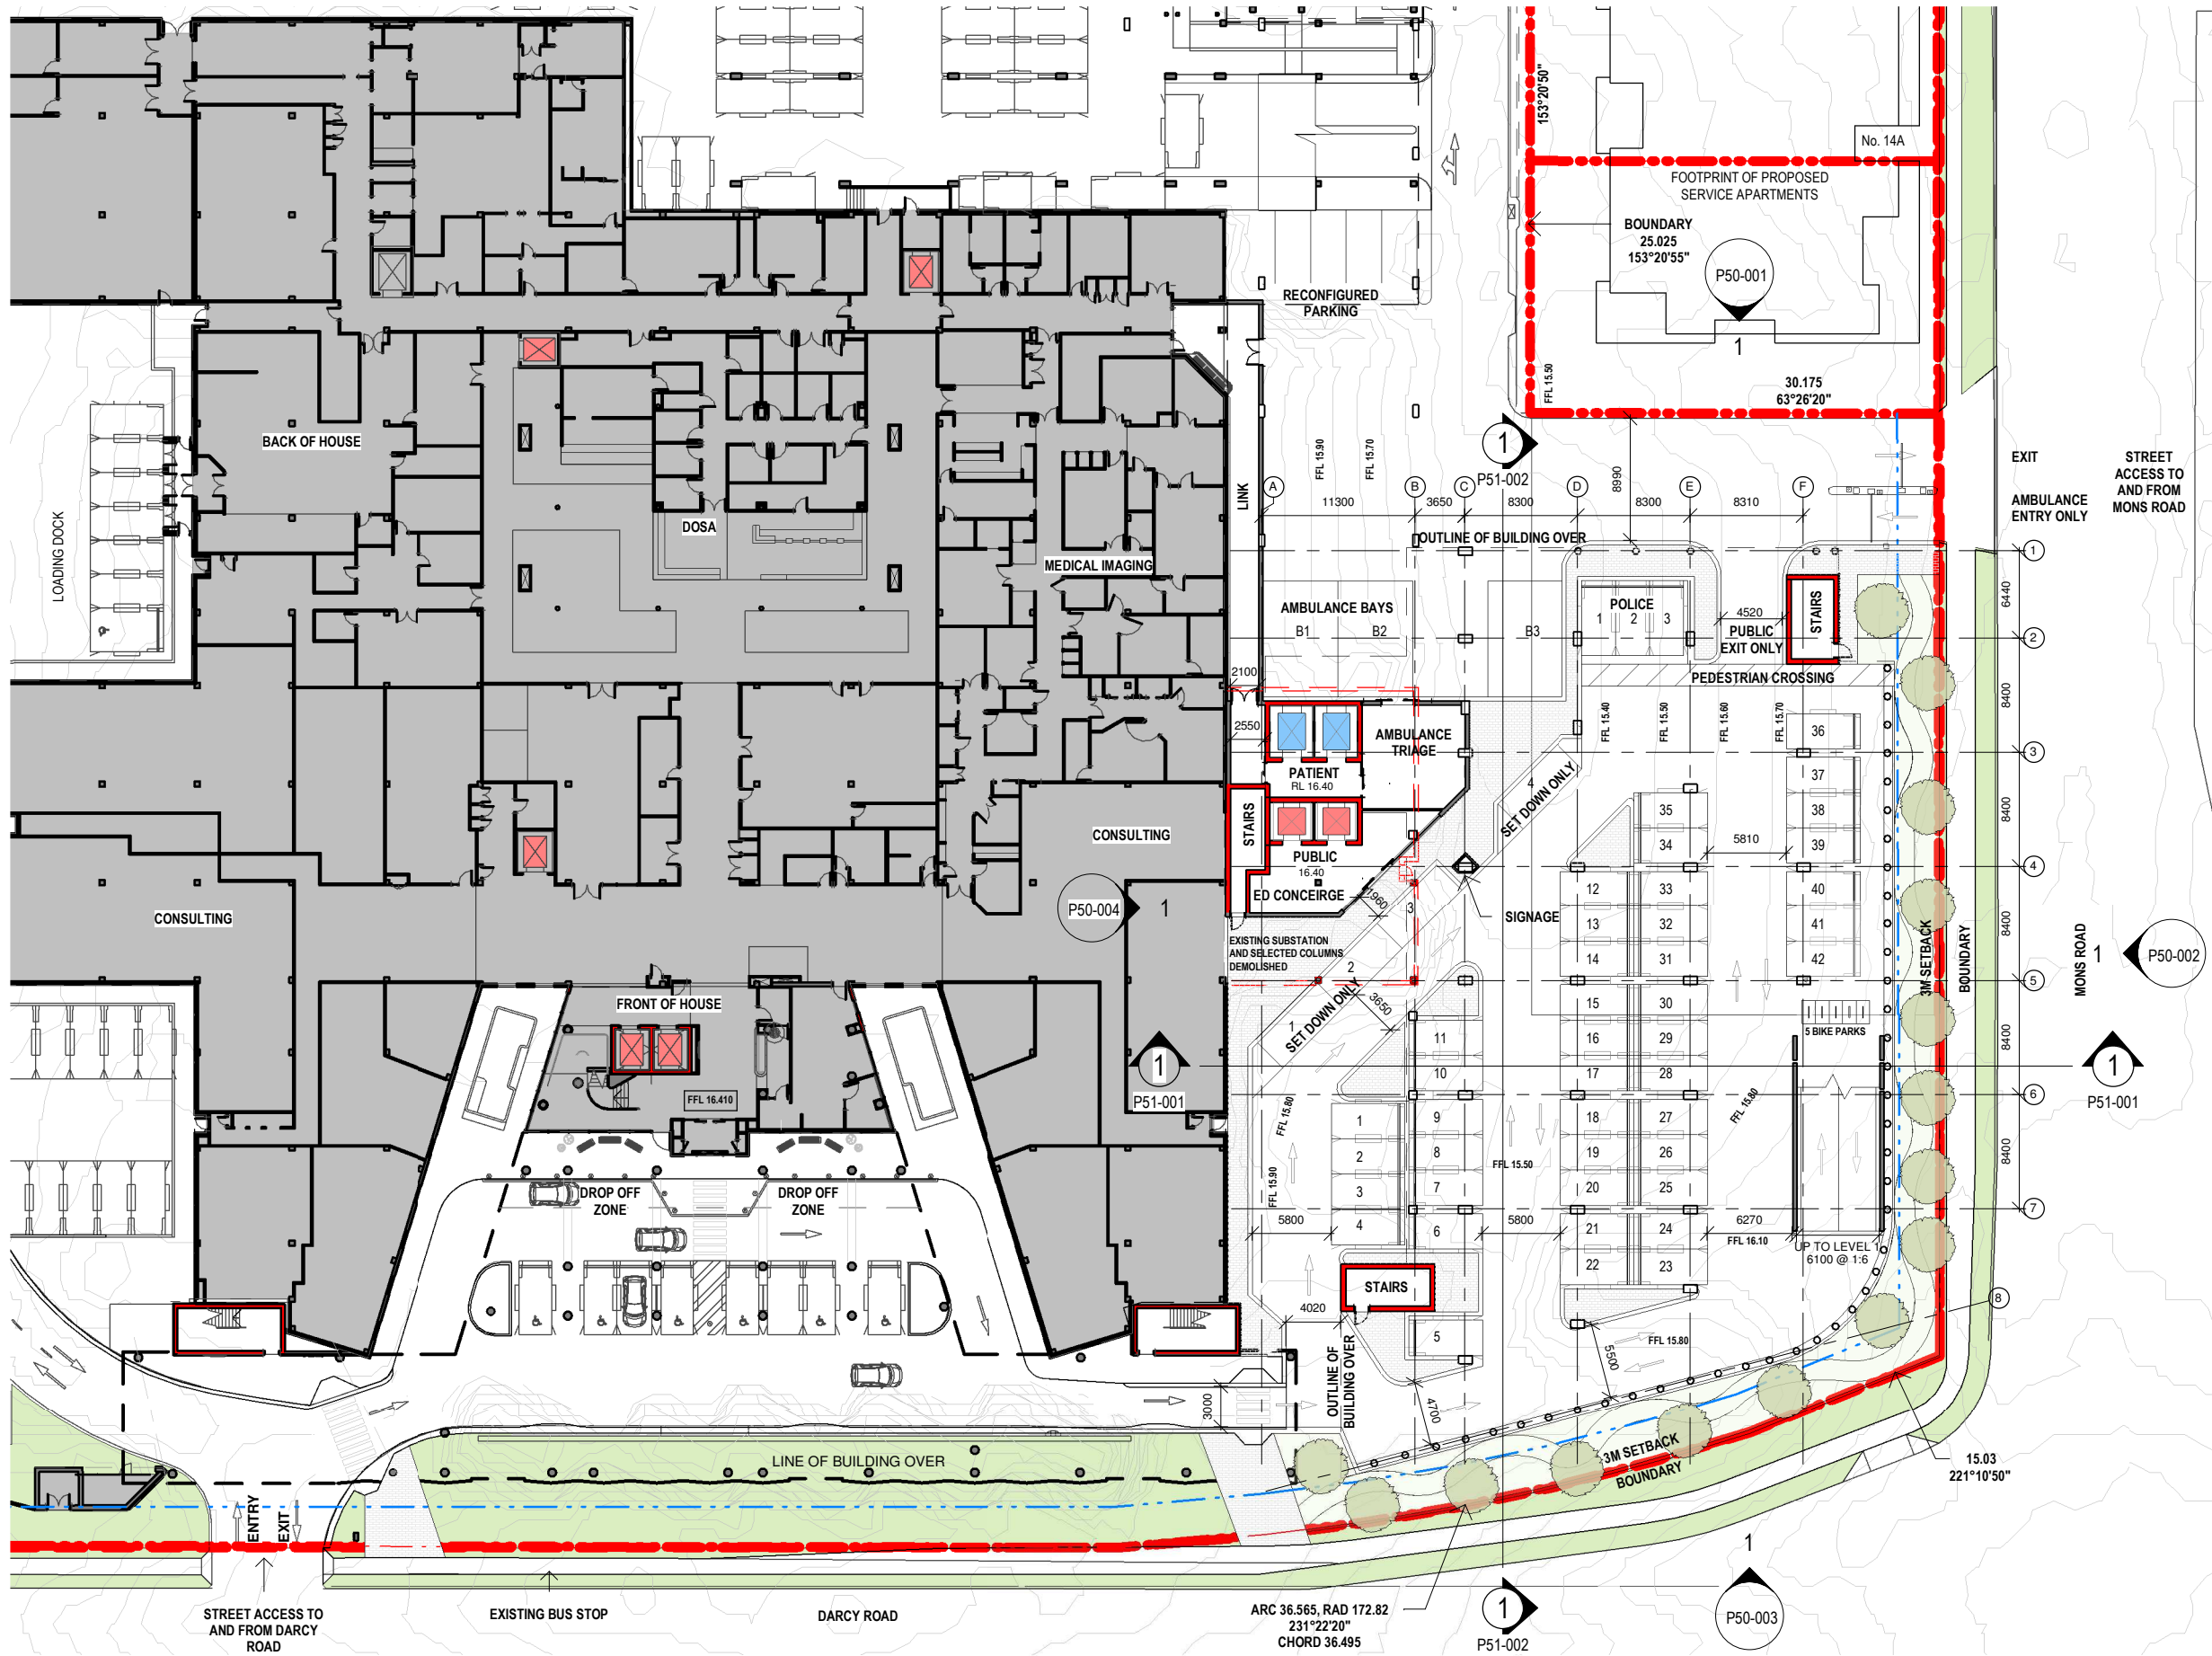

DATE: 25/02/2021 3:11:21 PM

CLIENT:
RAMSAY HEALTH CARE
PROJECT MANAGER:
ERILYAN


PROJECT NAME:
**WESTMEAD PRIVATE HOSPITAL
STAGE 4 PLANNING PROPOSAL**


SHEET NAME:
CONCEPTUAL GROUND FLOOR PLAN

DRAWING NUMBER
PROJECT NUMBER
SCALE
DATE
DRAWN
CHECKED

P20-001
10487
1:500@A3
25/02/2021
CT
BR

REVISION	DESCRIPTION	DATE	ISSUED
B	Issued for Information	CT	19/02/2021
C	Issued for Pre-Planning	RR	25/02/2021

 

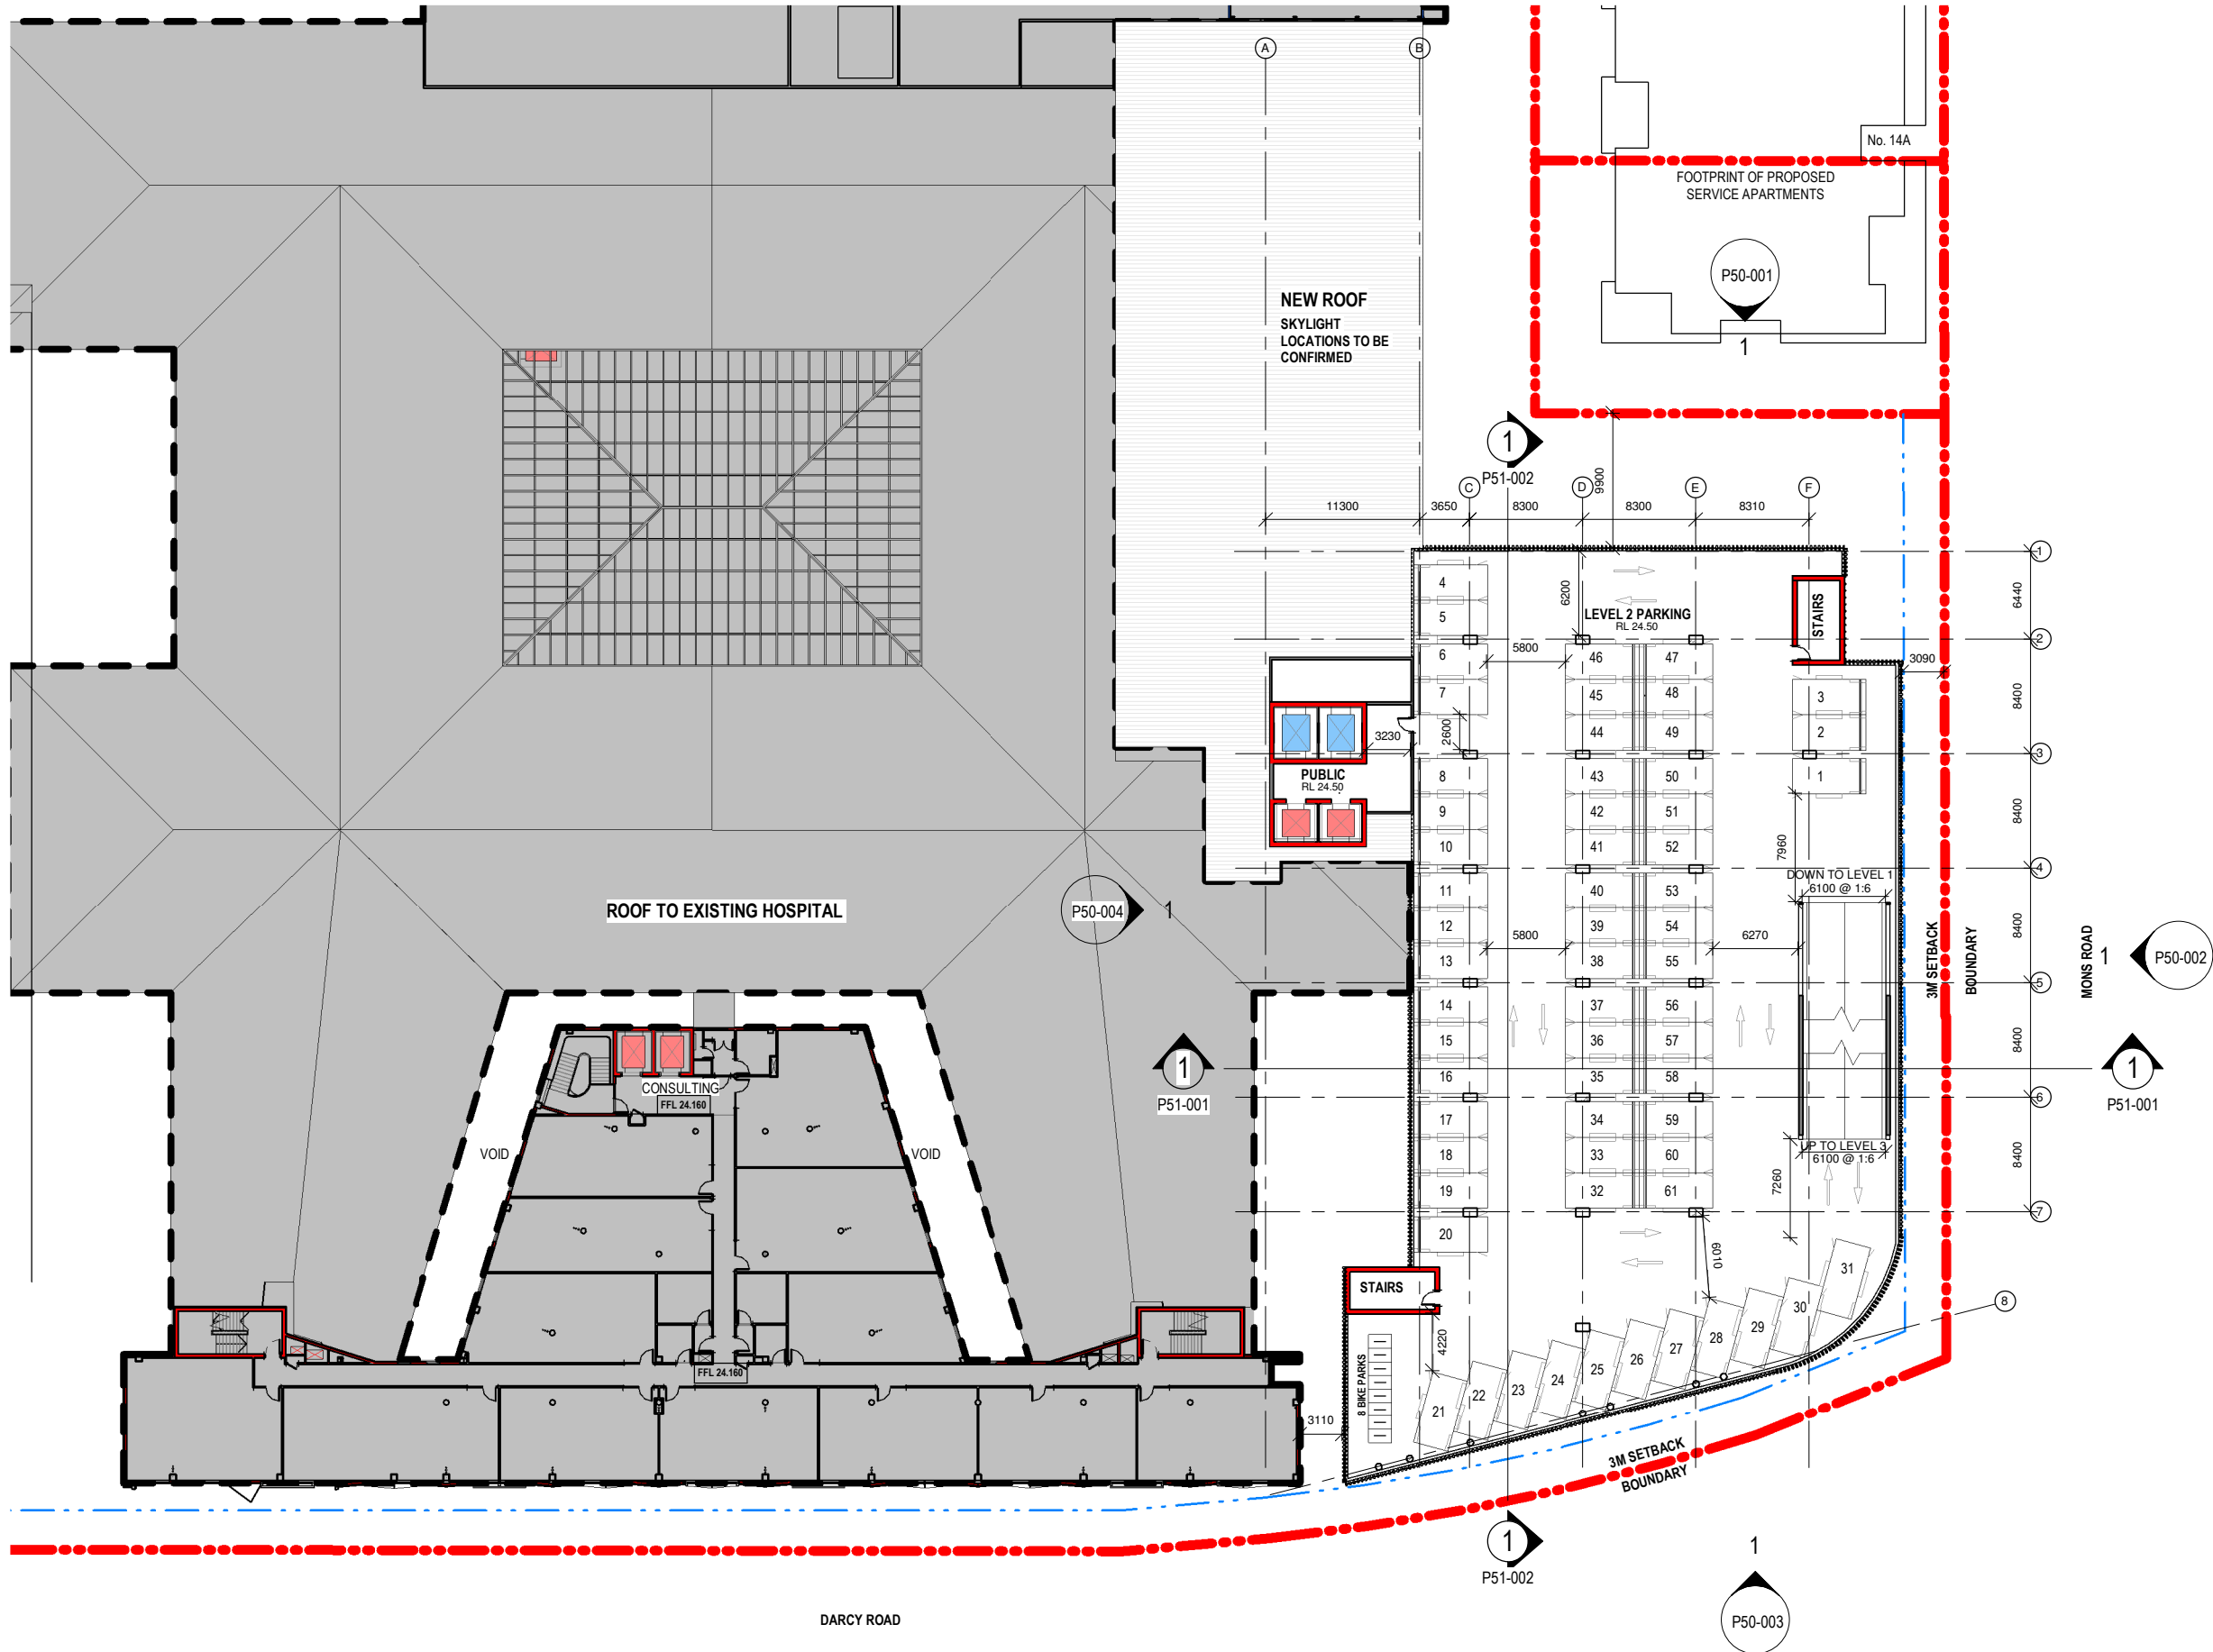

DATE: 25/02/2021 3:11:26 PM

CLIENT:
RAMSAY HEALTH CARE
PROJECT MANAGER:
ERILYAN

PROJECT NAME:
**WESTMEAD PRIVATE HOSPITAL
STAGE 4 PLANNING PROPOSAL**


SHEET NAME:
CONCEPTUAL LEVEL 2 FLOOR PLAN

DRAWING NUMBER
PROJECT NUMBER
SCALE
DATE
DRAWN
CHECKED

P20-003
10487
1:500@A3
25/02/2021
CT
BR

REVISION	DESCRIPTION	DATE	ISSUED
A	Issued for Information	CT	04/02/2021
B	Issued for Pre-Planning	RR	25/02/2021



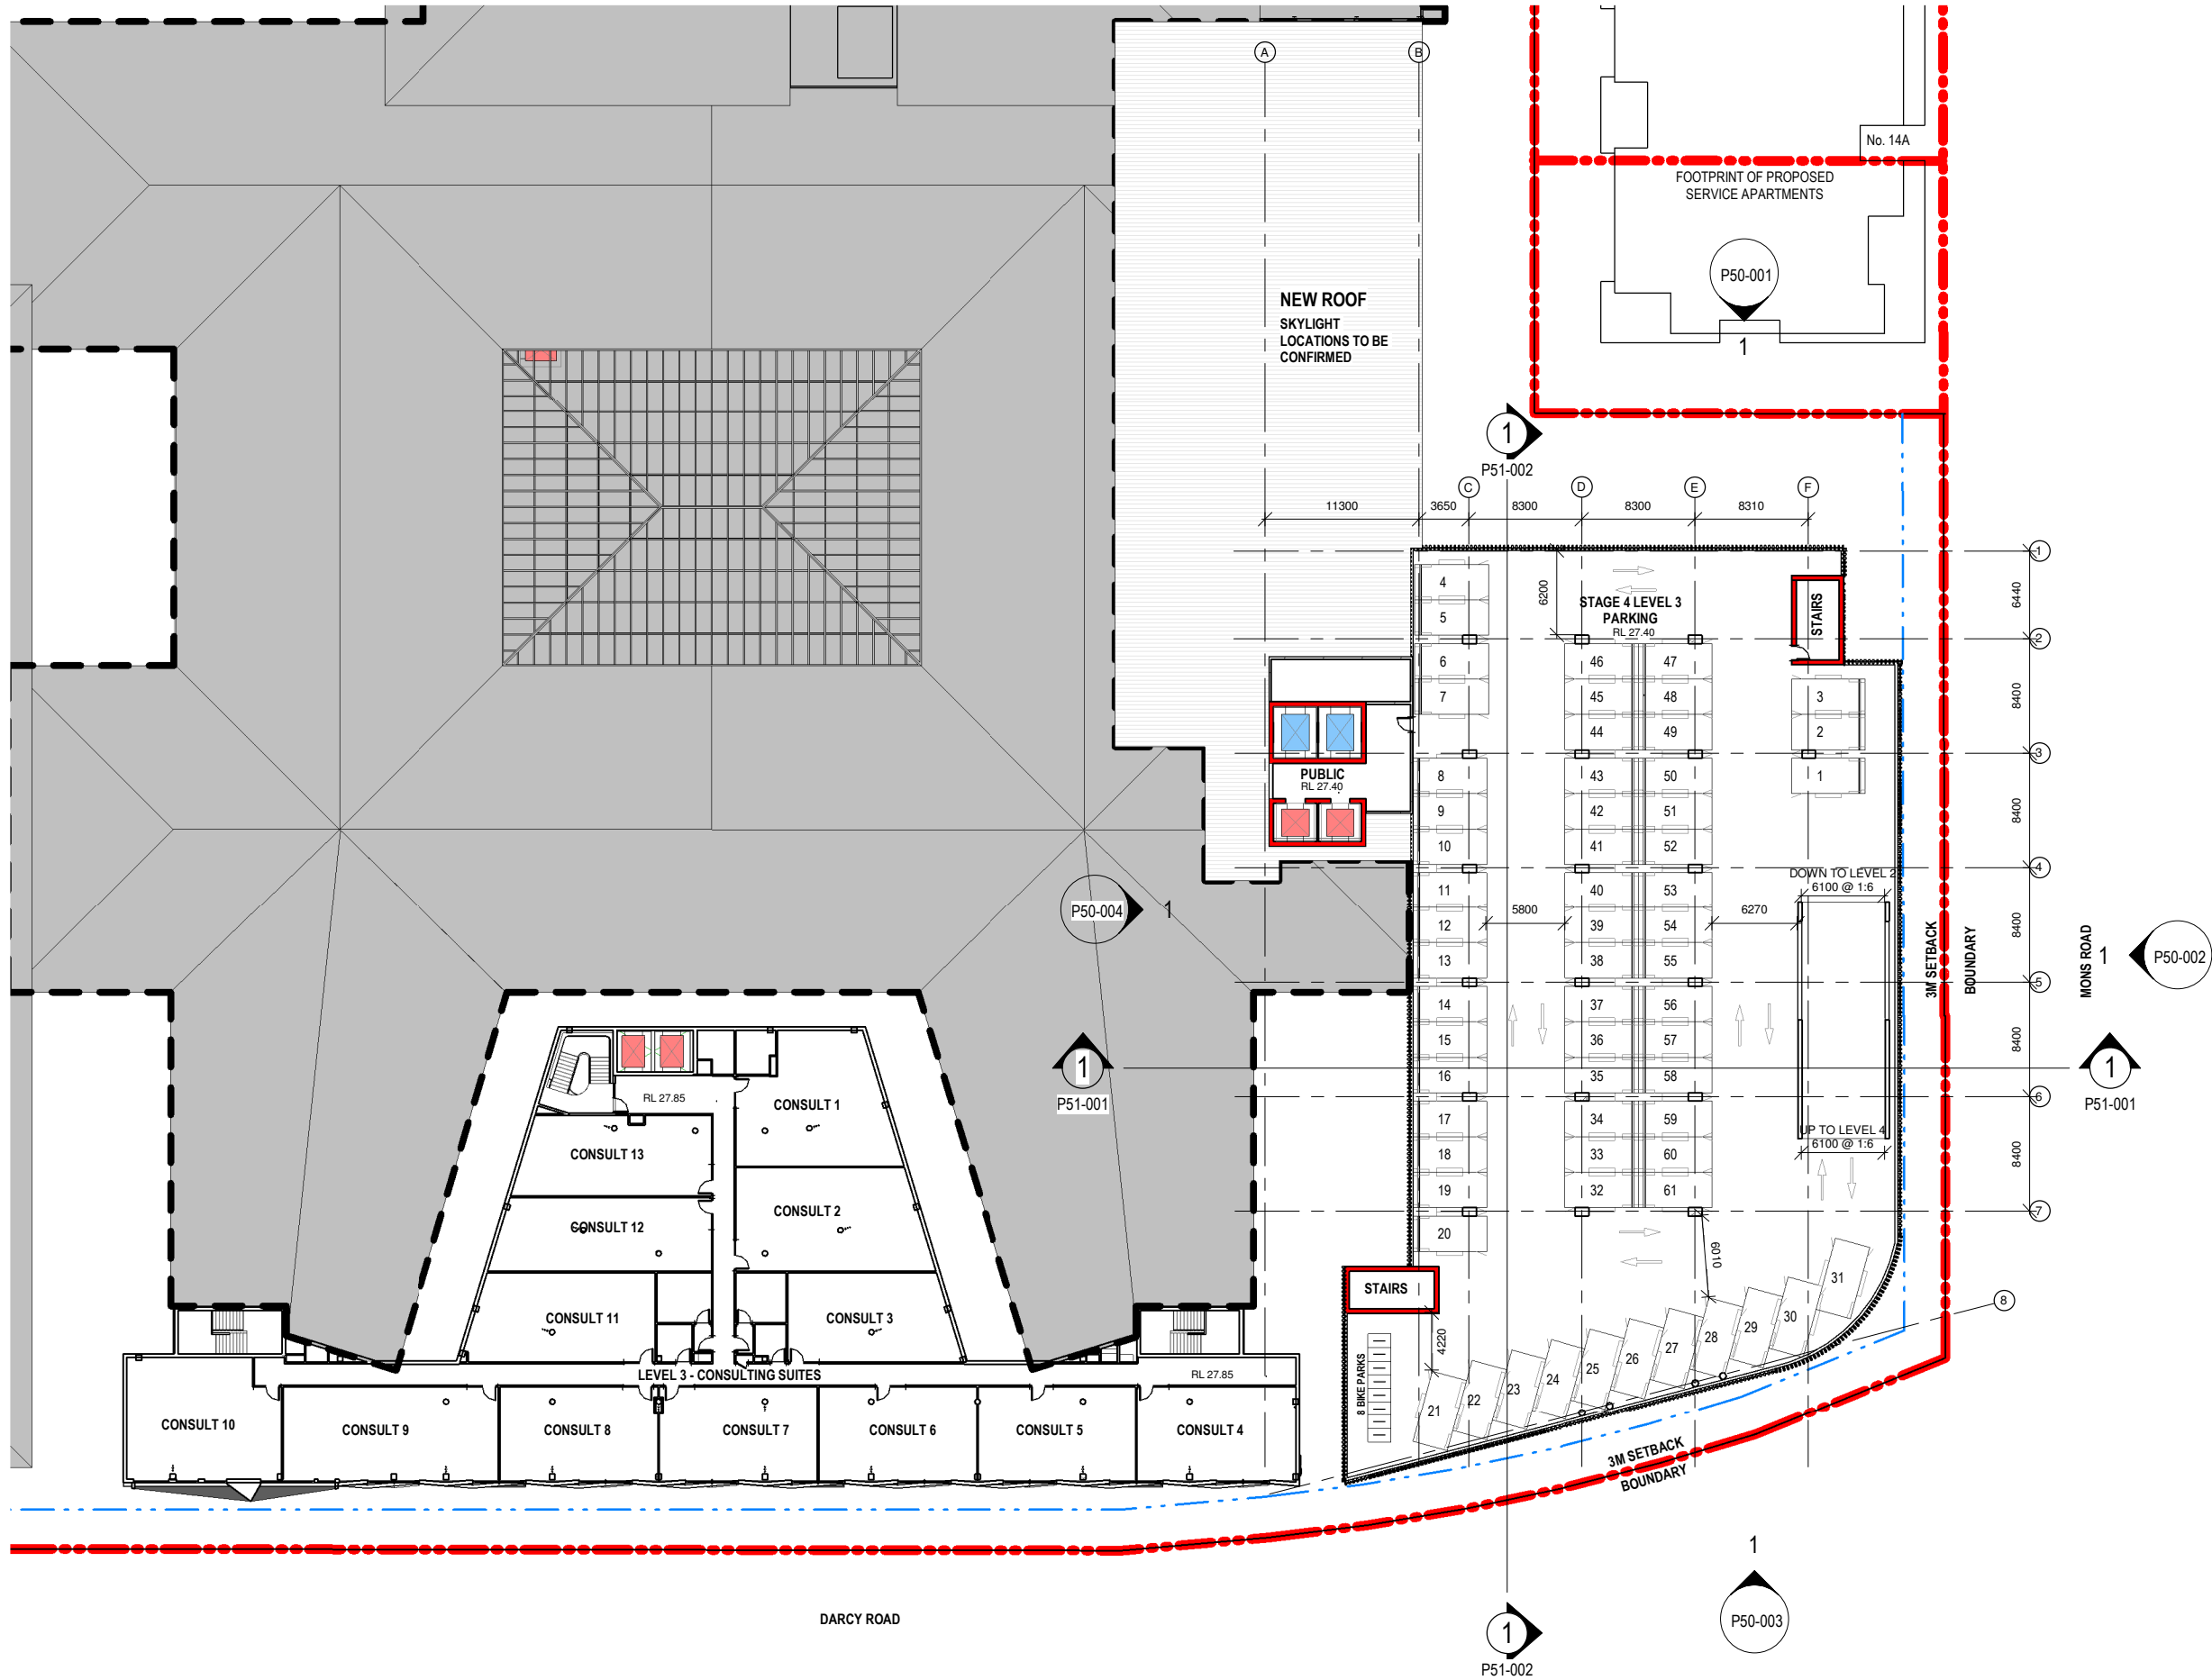

DATE: 25/02/2021 3:23:44 PM

CLIENT:
RAMSAY HEALTH CARE
PROJECT MANAGER:
ERILYAN

PROJECT NAME:
**WESTMEAD PRIVATE HOSPITAL
STAGE 4 PLANNING PROPOSAL**


SHEET NAME:
**CONCEPTUAL CONSULTING SUITES LEVEL 3
FLOOR PLAN**

DRAWING NUMBER
PROJECT NUMBER
SCALE
DATE
DRAWN
CHECKED

P20-004
10487
1:500@A3
25/02/2021
CT
BR

REVISION	DESCRIPTION	DATE	ISSUED
A	Issued for Information	CT	04/02/2021
B	Issued for Pre-Planning	RR	25/02/2021



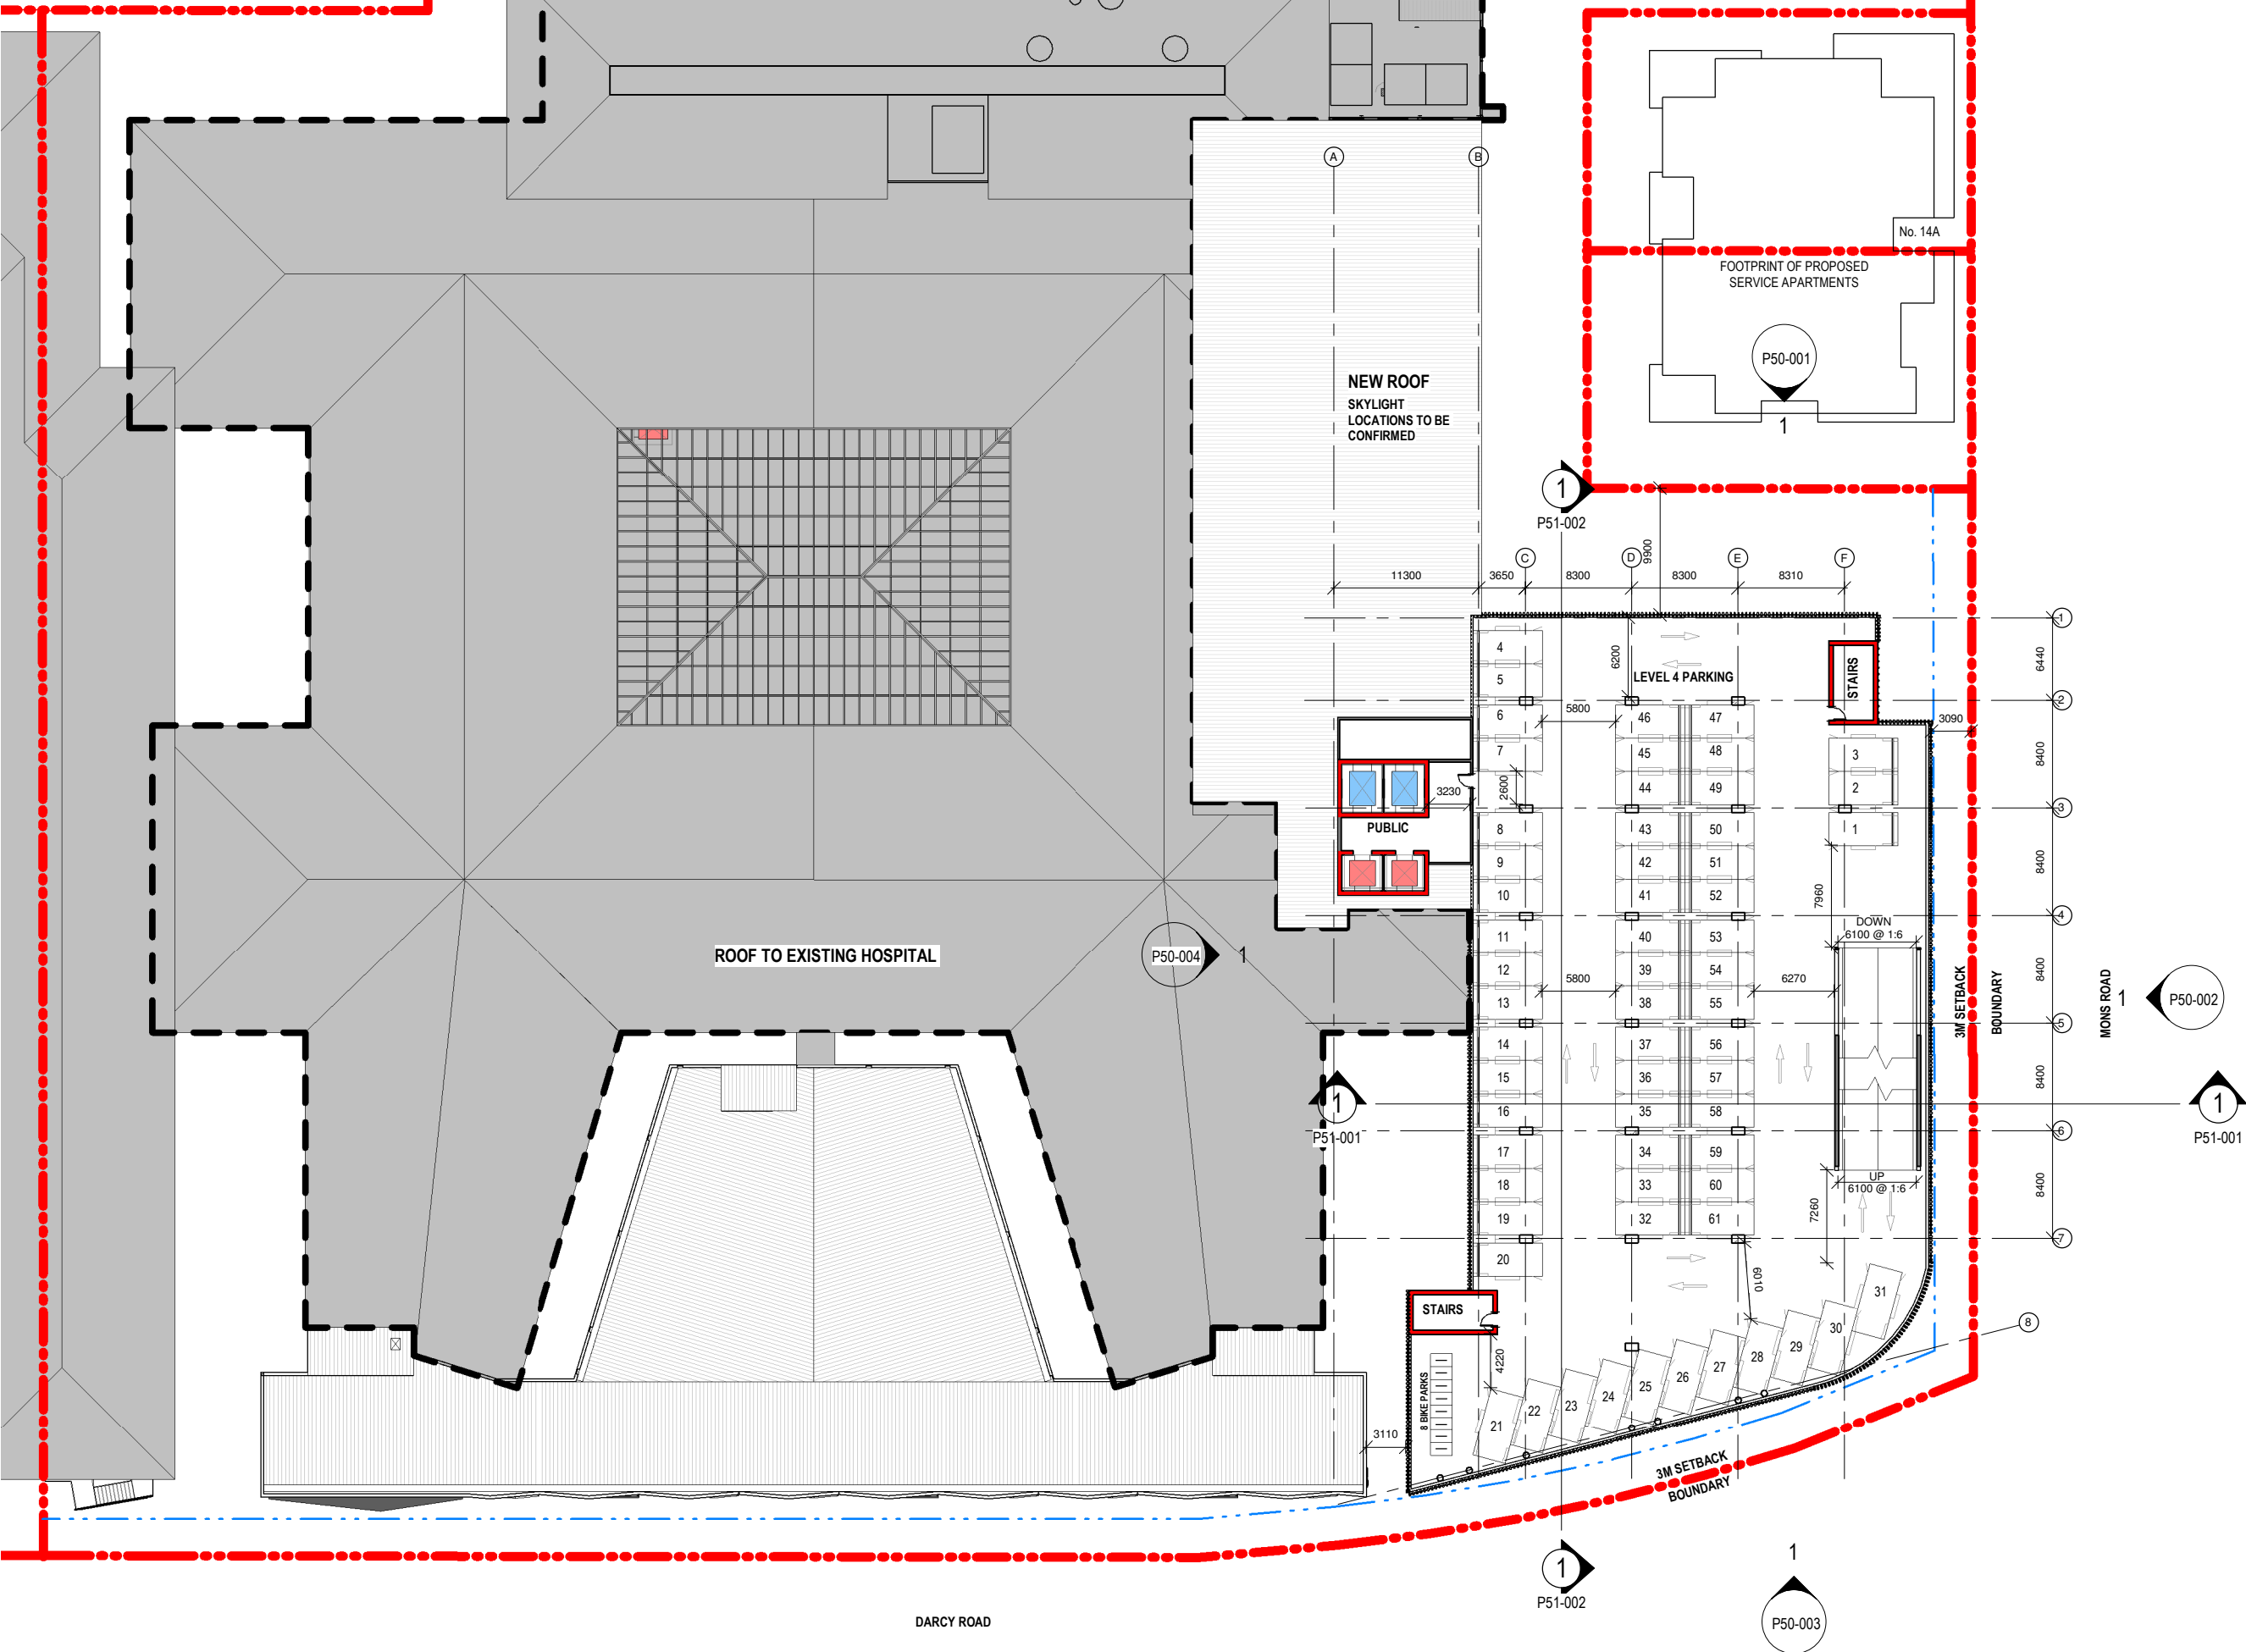

CLIENT:
RAMSAY HEALTH CARE
PROJECT MANAGER:
ERILYAN


PROJECT NAME:
**WESTMEAD PRIVATE HOSPITAL
STAGE 4 PLANNING PROPOSAL**

SHEET NAME:
CONCEPTUAL LEVEL 4-7 FLOOR PLAN

DRAWING NUMBER
PROJECT NUMBER
SCALE
DATE
DRAWN
CHECKED

P20-005
10487
1:500@A3
25/02/2021
RR
BR

REVISION	DESCRIPTION	DATE	ISSUED
A	Issued for Pre-Planning	RR	25/02/2021

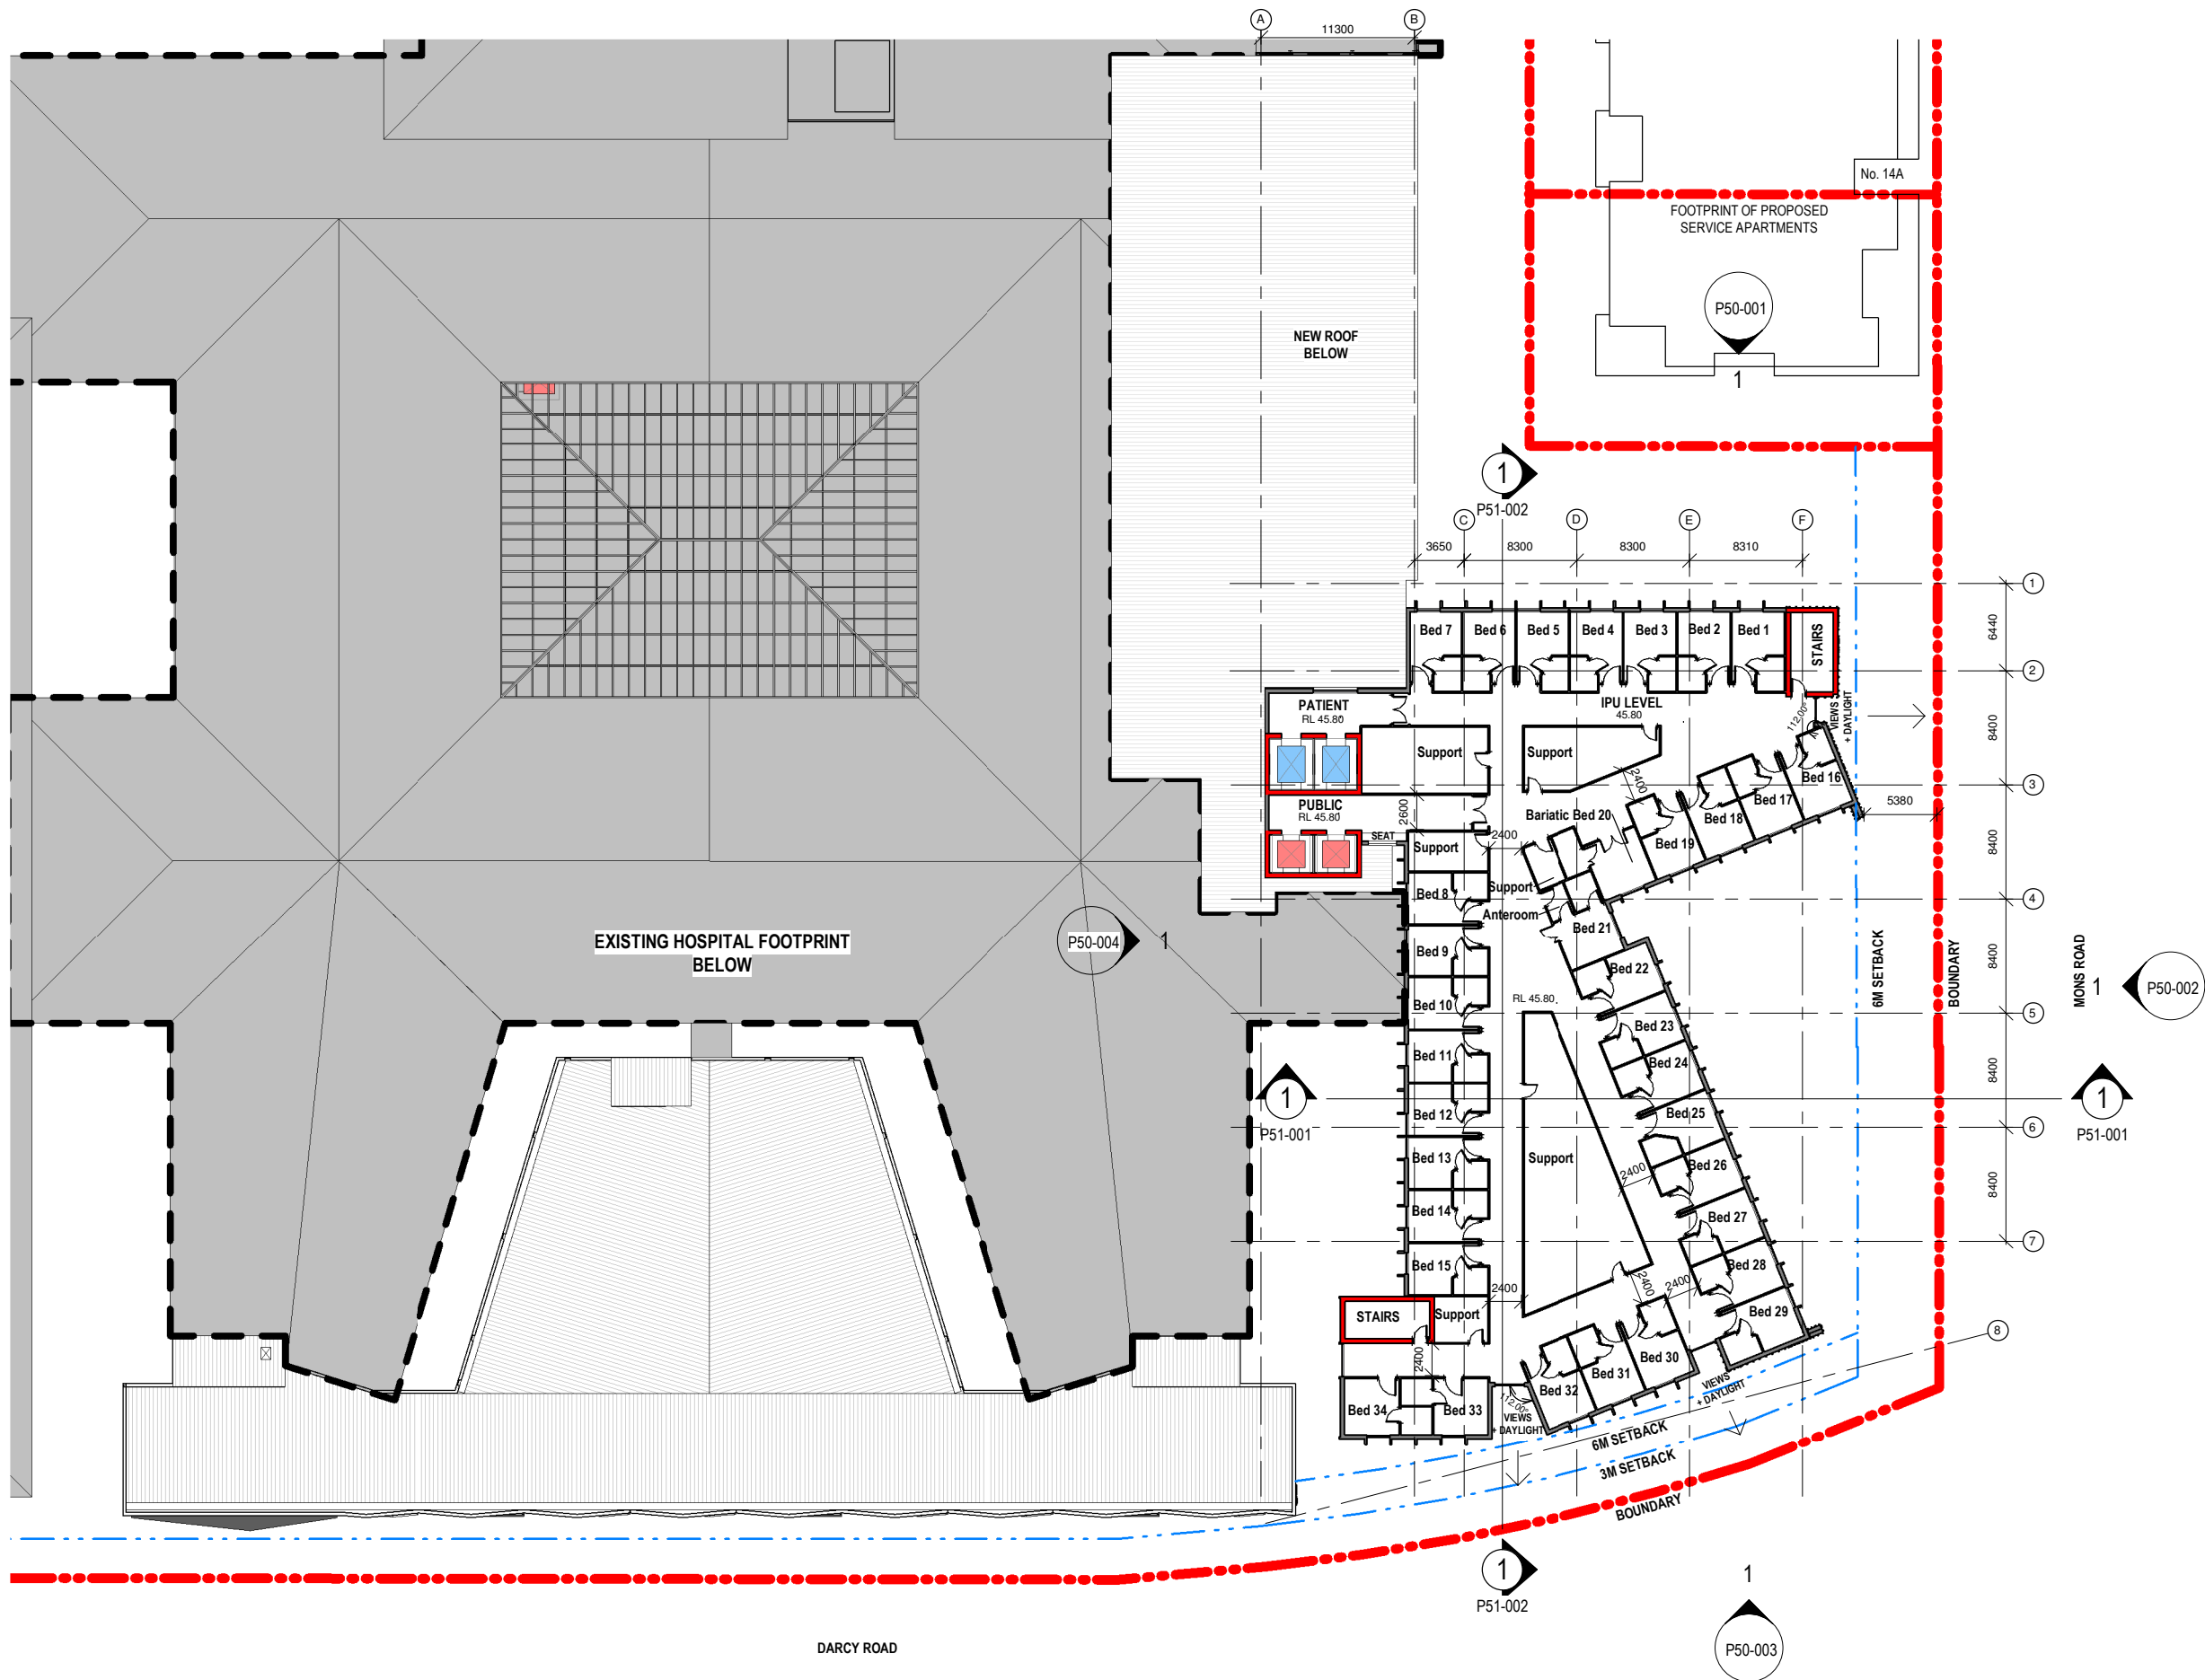

DATE: 25/02/2021 3:11:31 PM

CLIENT:
RAMSAY HEALTH CARE
PROJECT MANAGER:
ERILYAN


PROJECT NAME:
**WESTMEAD PRIVATE HOSPITAL
STAGE 4 PLANNING PROPOSAL**


SHEET NAME:
CONCEPTUAL LEVEL 8-16 FLOOR PLAN


DRAWING NUMBER
PROJECT NUMBER
SCALE
DATE
DRAWN
CHECKED

P20-006
10487
1 : 500@A3
25/02/2021
CT
BR

REVISION	DESCRIPTION	DATE	ISSUED
A	Issued for Information	CT	04/02/2021
B	Issued for Pre-Planning	RR	25/02/2021

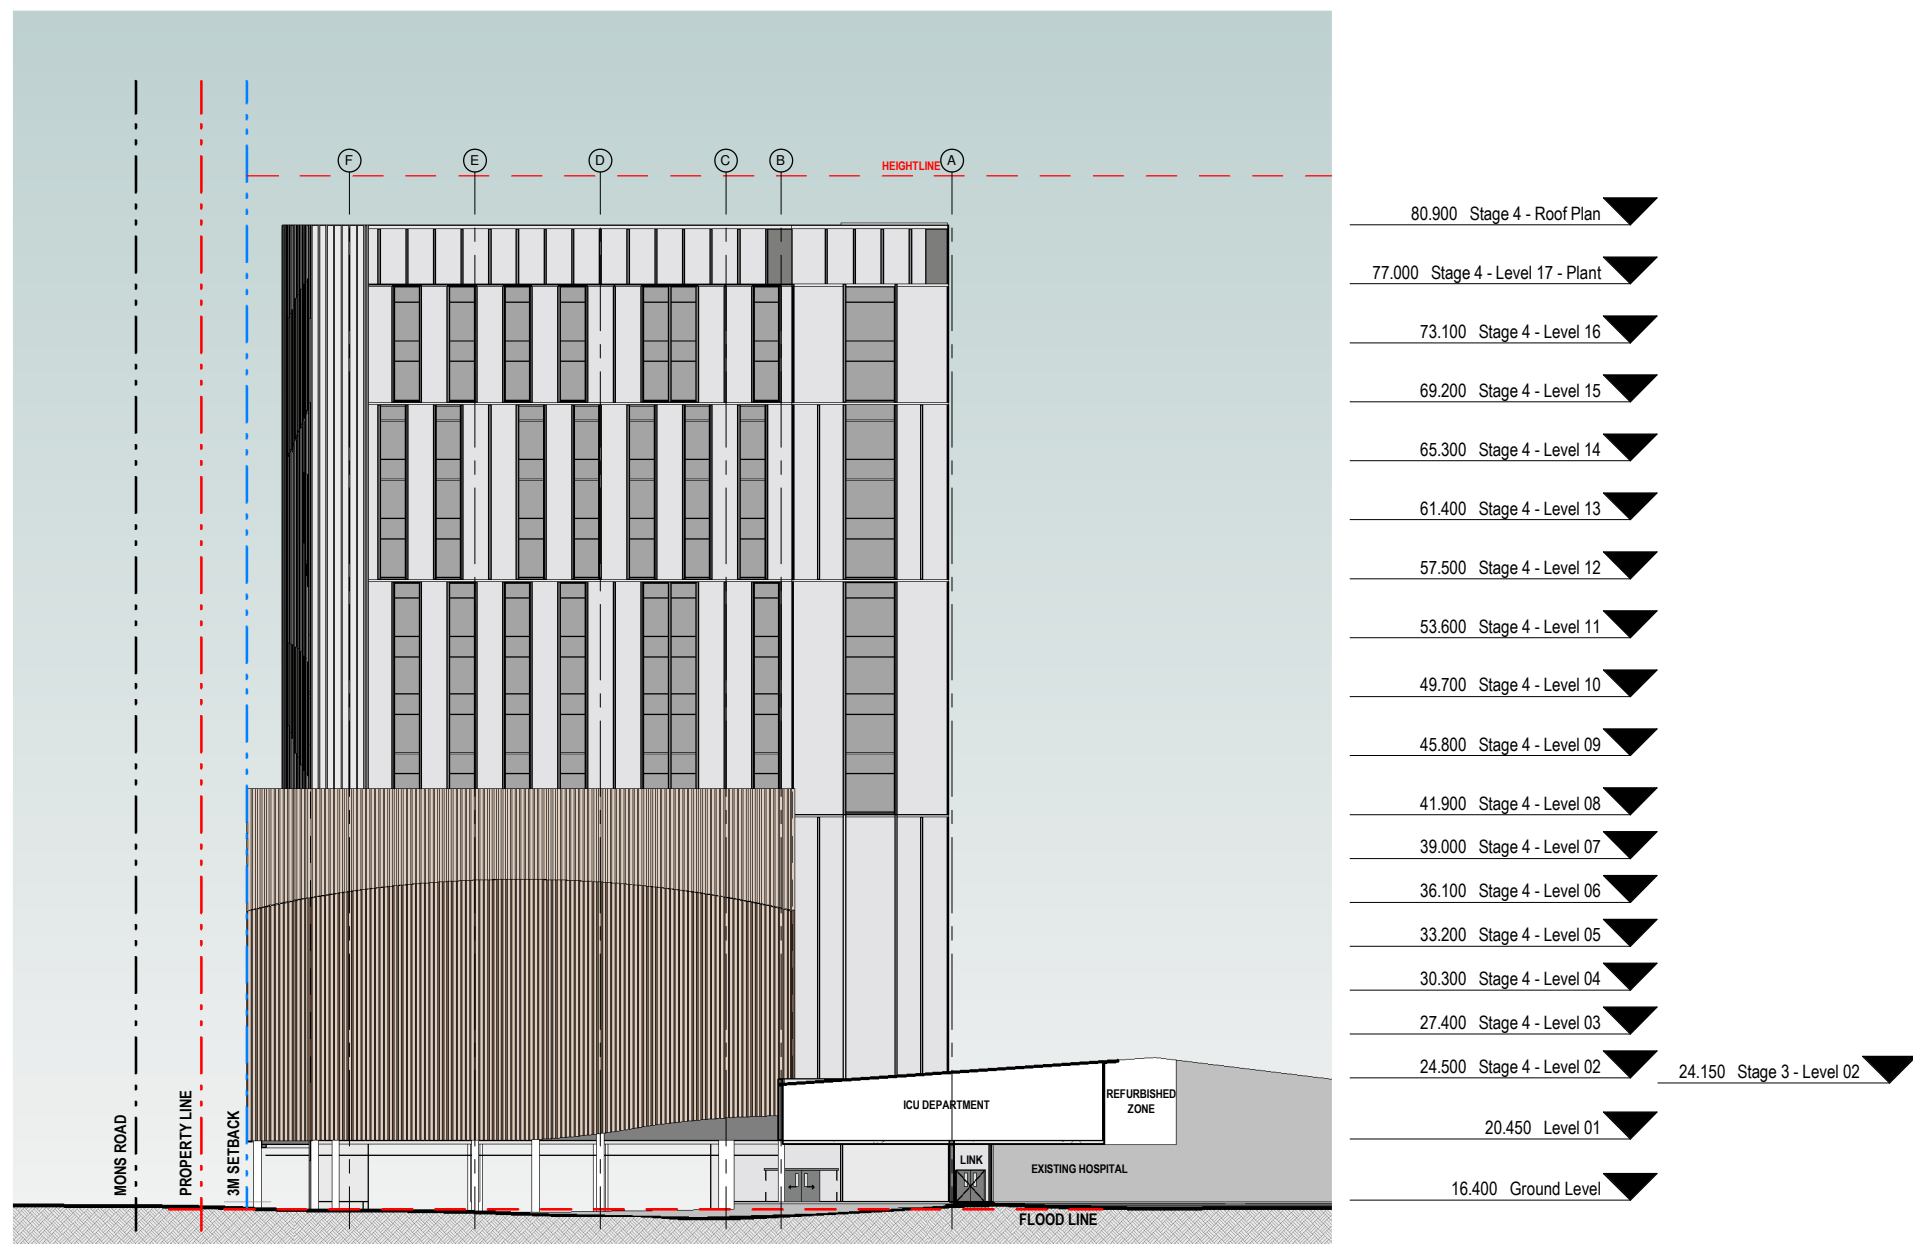

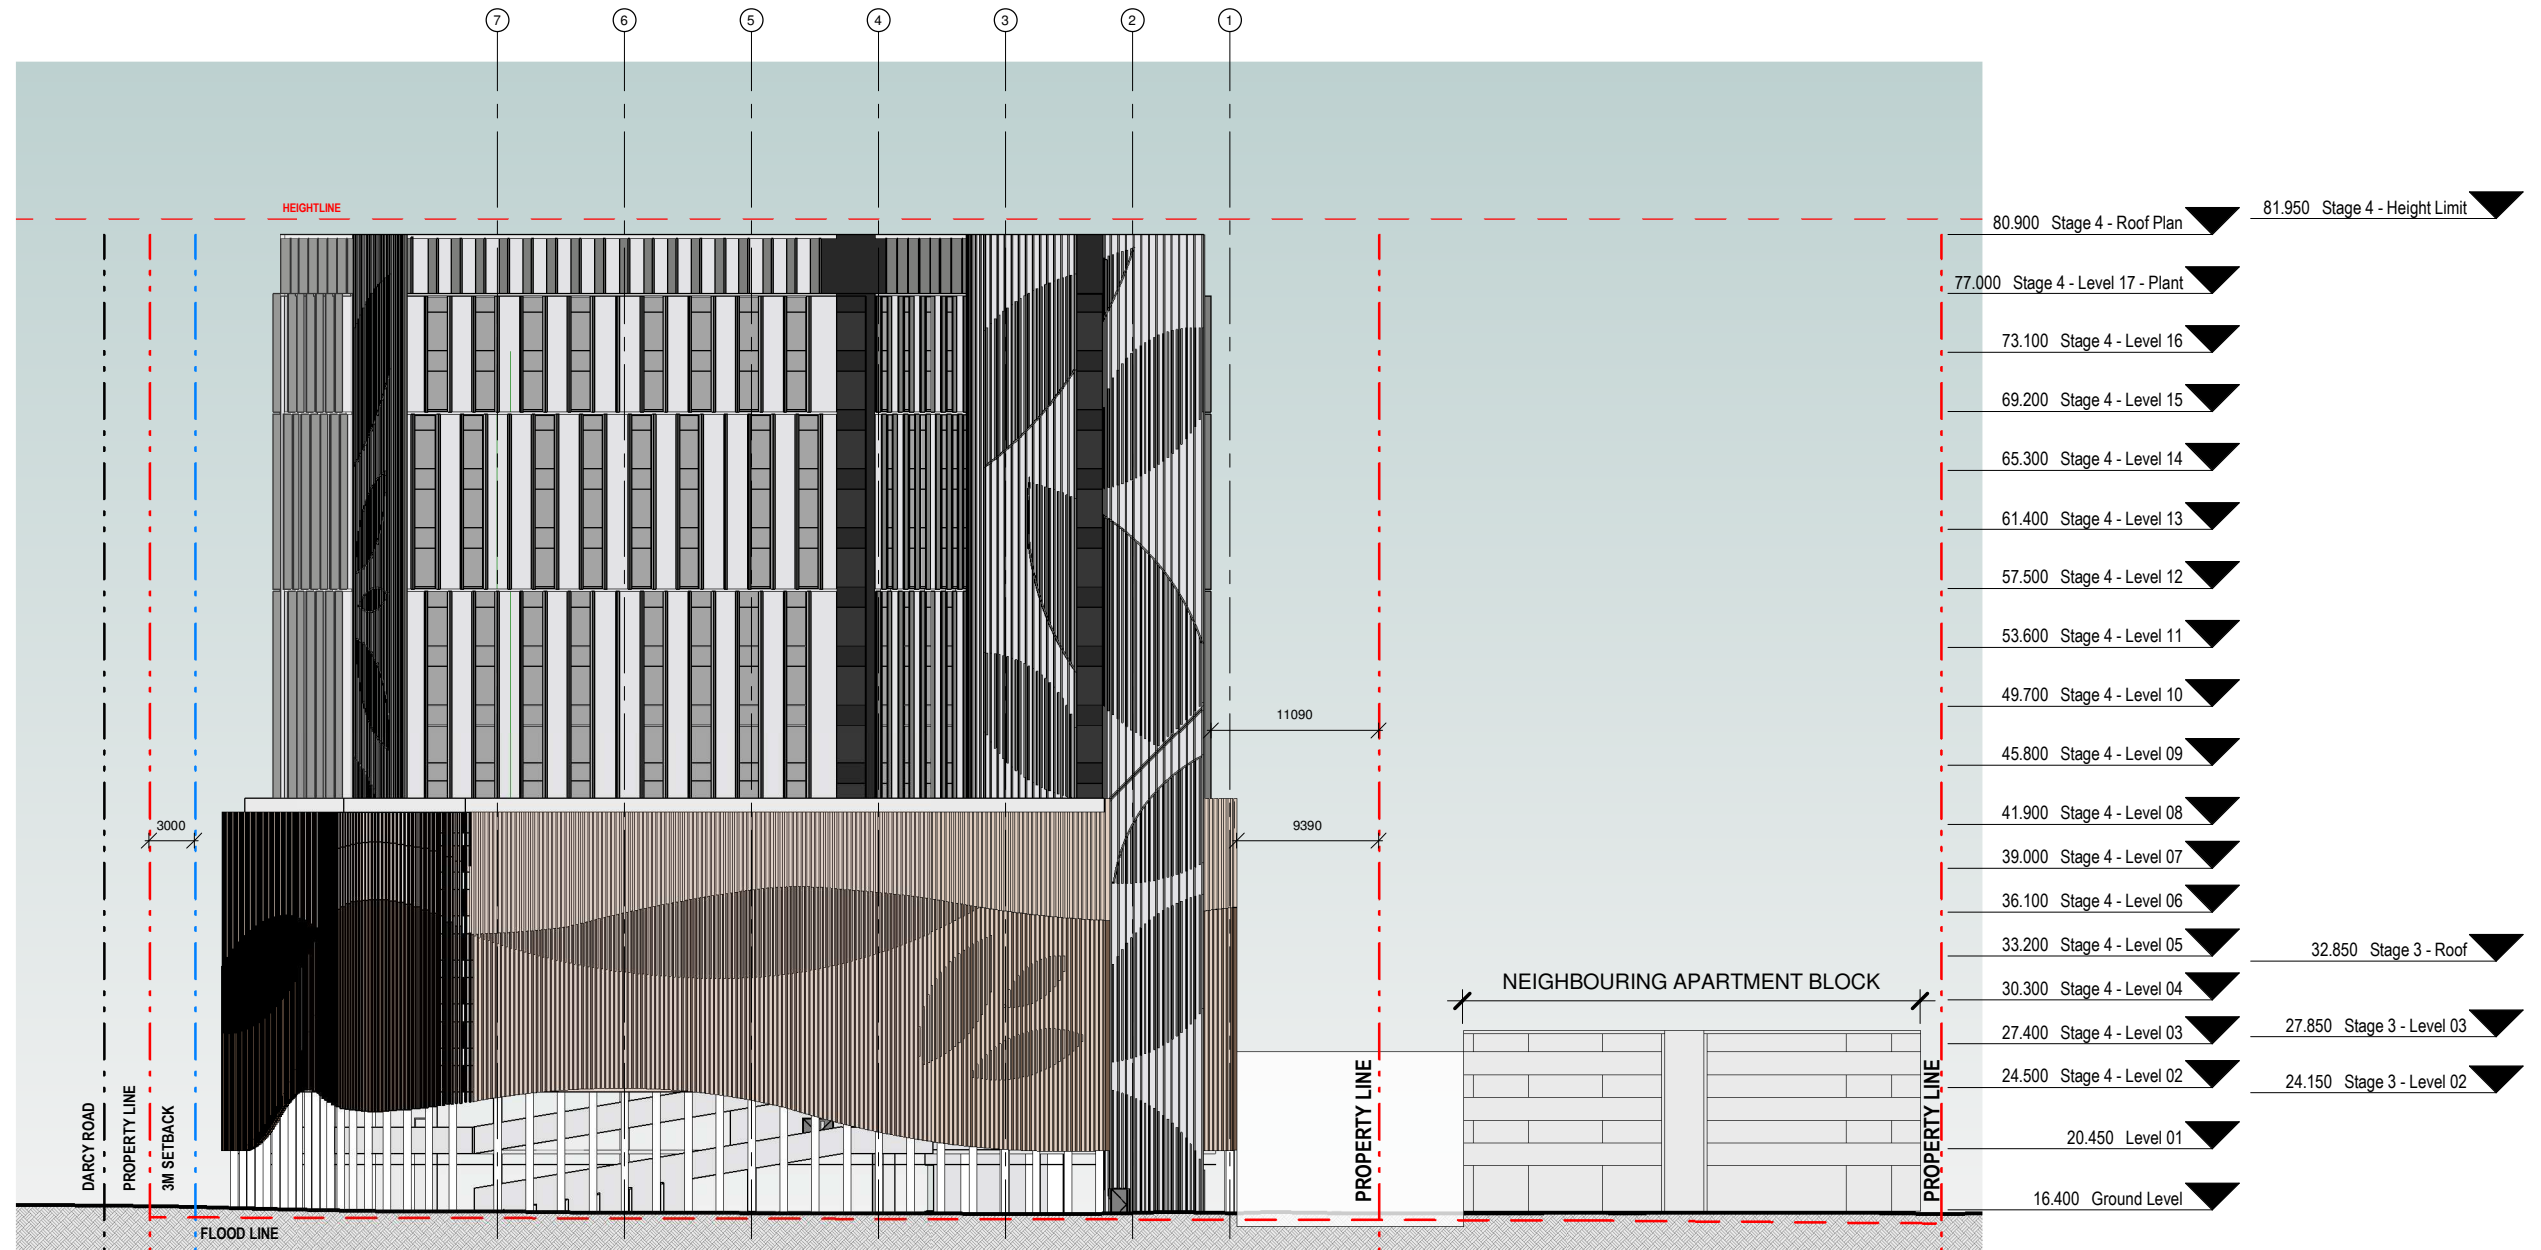

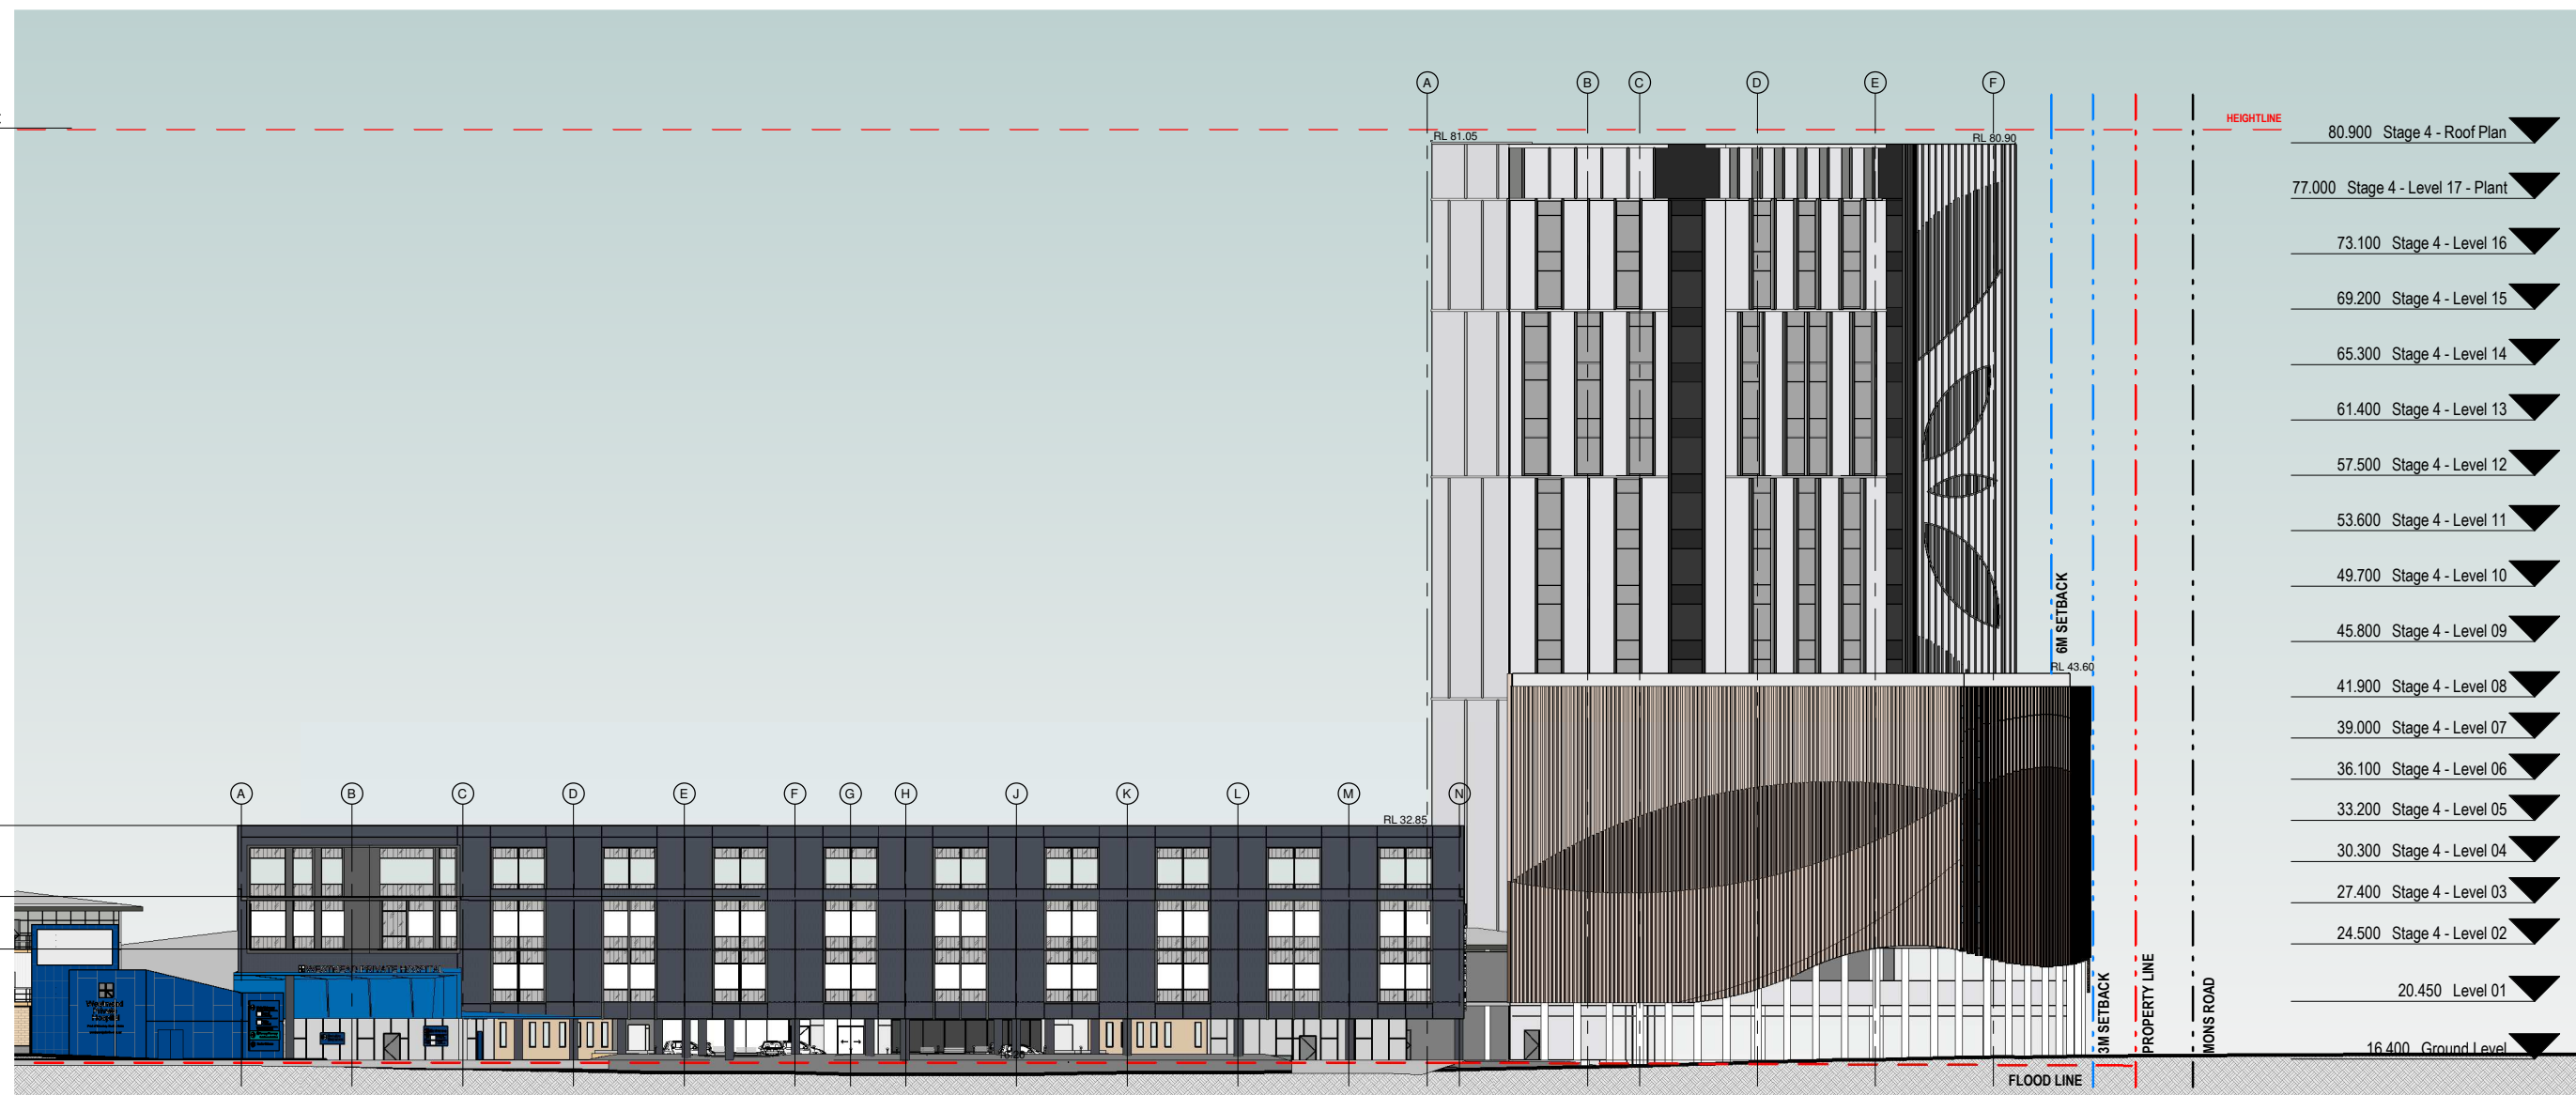

DATE: 25/02/2021 3:11:45 PM


CLIENT:
RAMSAY HEALTH CARE
PROJECT MANAGER:
ERILYAN

PROJECT NAME:
**WESTMEAD PRIVATE HOSPITAL
STAGE 4 PLANNING PROPOSAL**

SHEET NAME:
CONCEPTUAL SOUTH ELEVATION - DARCY ROAD

DRAWING NUMBER
PROJECT NUMBER
SCALE
DATE
DRAWN
CHECKED
P50-003
10487
1 : 500@A3
25/02/2021
CT
BR

REVISION	DESCRIPTION	DATE	ISSUED
A	Issued for Information	CT	04/02/2021
B	Issued for Pre-Planning	RR	25/02/2021

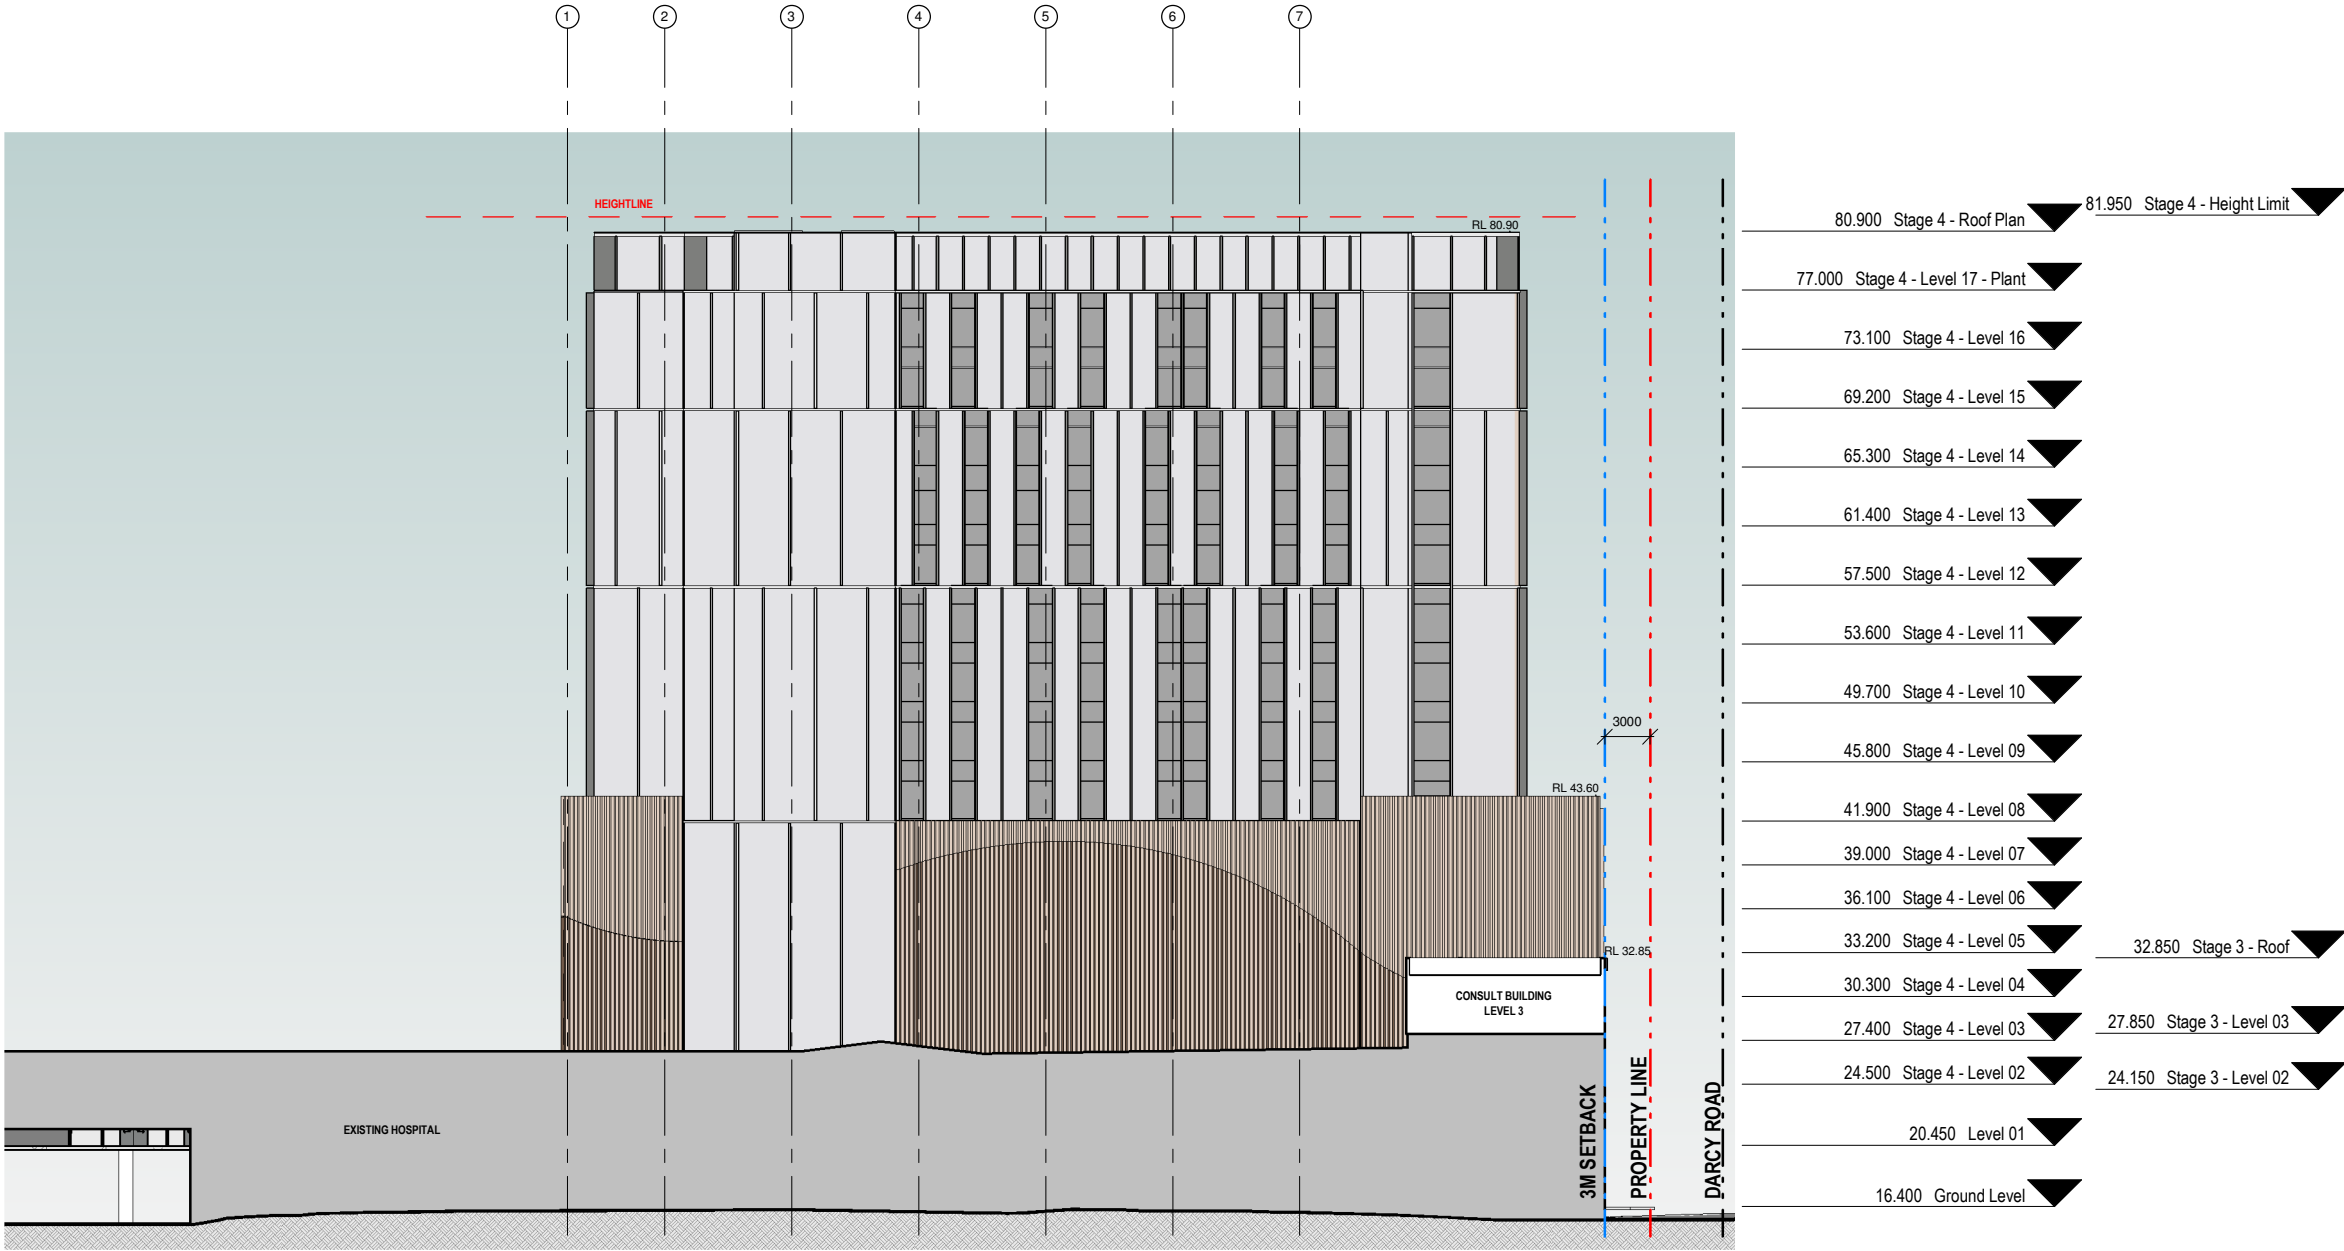

DATE: 25/02/2021 3:11:48 PM

CLIENT:
RAMSAY HEALTH CARE
PROJECT MANAGER:
ERILYAN


PROJECT NAME:
**WESTMEAD PRIVATE HOSPITAL
STAGE 4 PLANNING PROPOSAL**

SHEET NAME:
CONCEPTUAL WEST ELEVATION

DRAWING NUMBER
PROJECT NUMBER
SCALE
DATE
DRAWN
CHECKED

P50-004
10487
1 : 500@A3
25/02/2021
CT
BR

REVISION	DESCRIPTION	DATE	ISSUED
A	Issued for Information	CT	04/02/2021
B	Issued for Pre-Planning	RR	25/02/2021

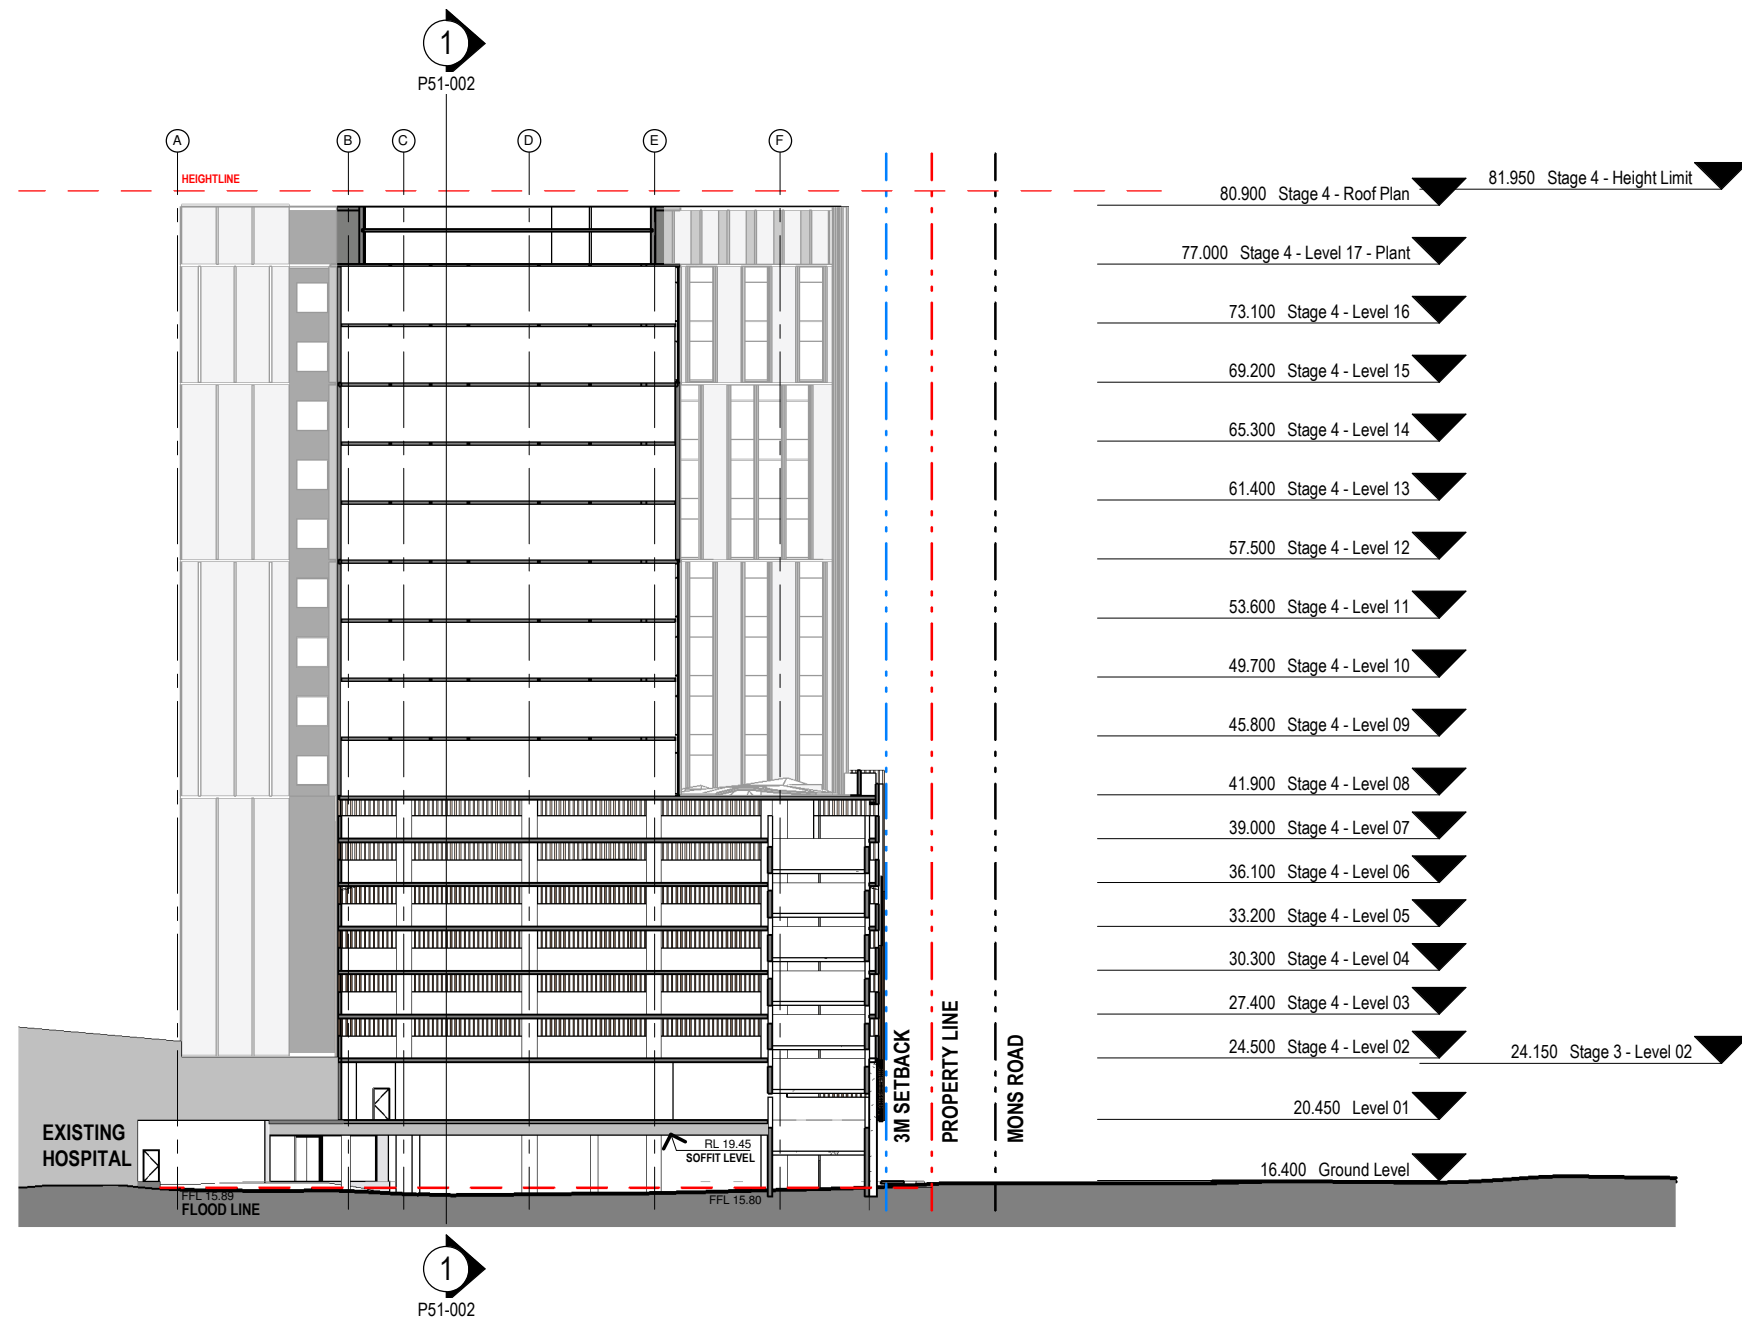

DATE: 25/02/2021 3:11:50 PM


CLIENT:
RAMSAY HEALTH CARE
PROJECT MANAGER:
ERILYAN


PROJECT NAME:
**WESTMEAD PRIVATE HOSPITAL
STAGE 4 PLANNING PROPOSAL**

SHEET NAME:
CONCEPTUAL SECTION E-W


DRAWING NUMBER
PROJECT NUMBER
SCALE
DATE
DRAWN
CHECKED
P51-001
10487
1:500@A3
25/02/2021
CT
BR

REVISION	DESCRIPTION	DATE	ISSUED
B	Issued for Information	CT	19/02/2021
C	Issued for Pre-Planning	RR	25/02/2021

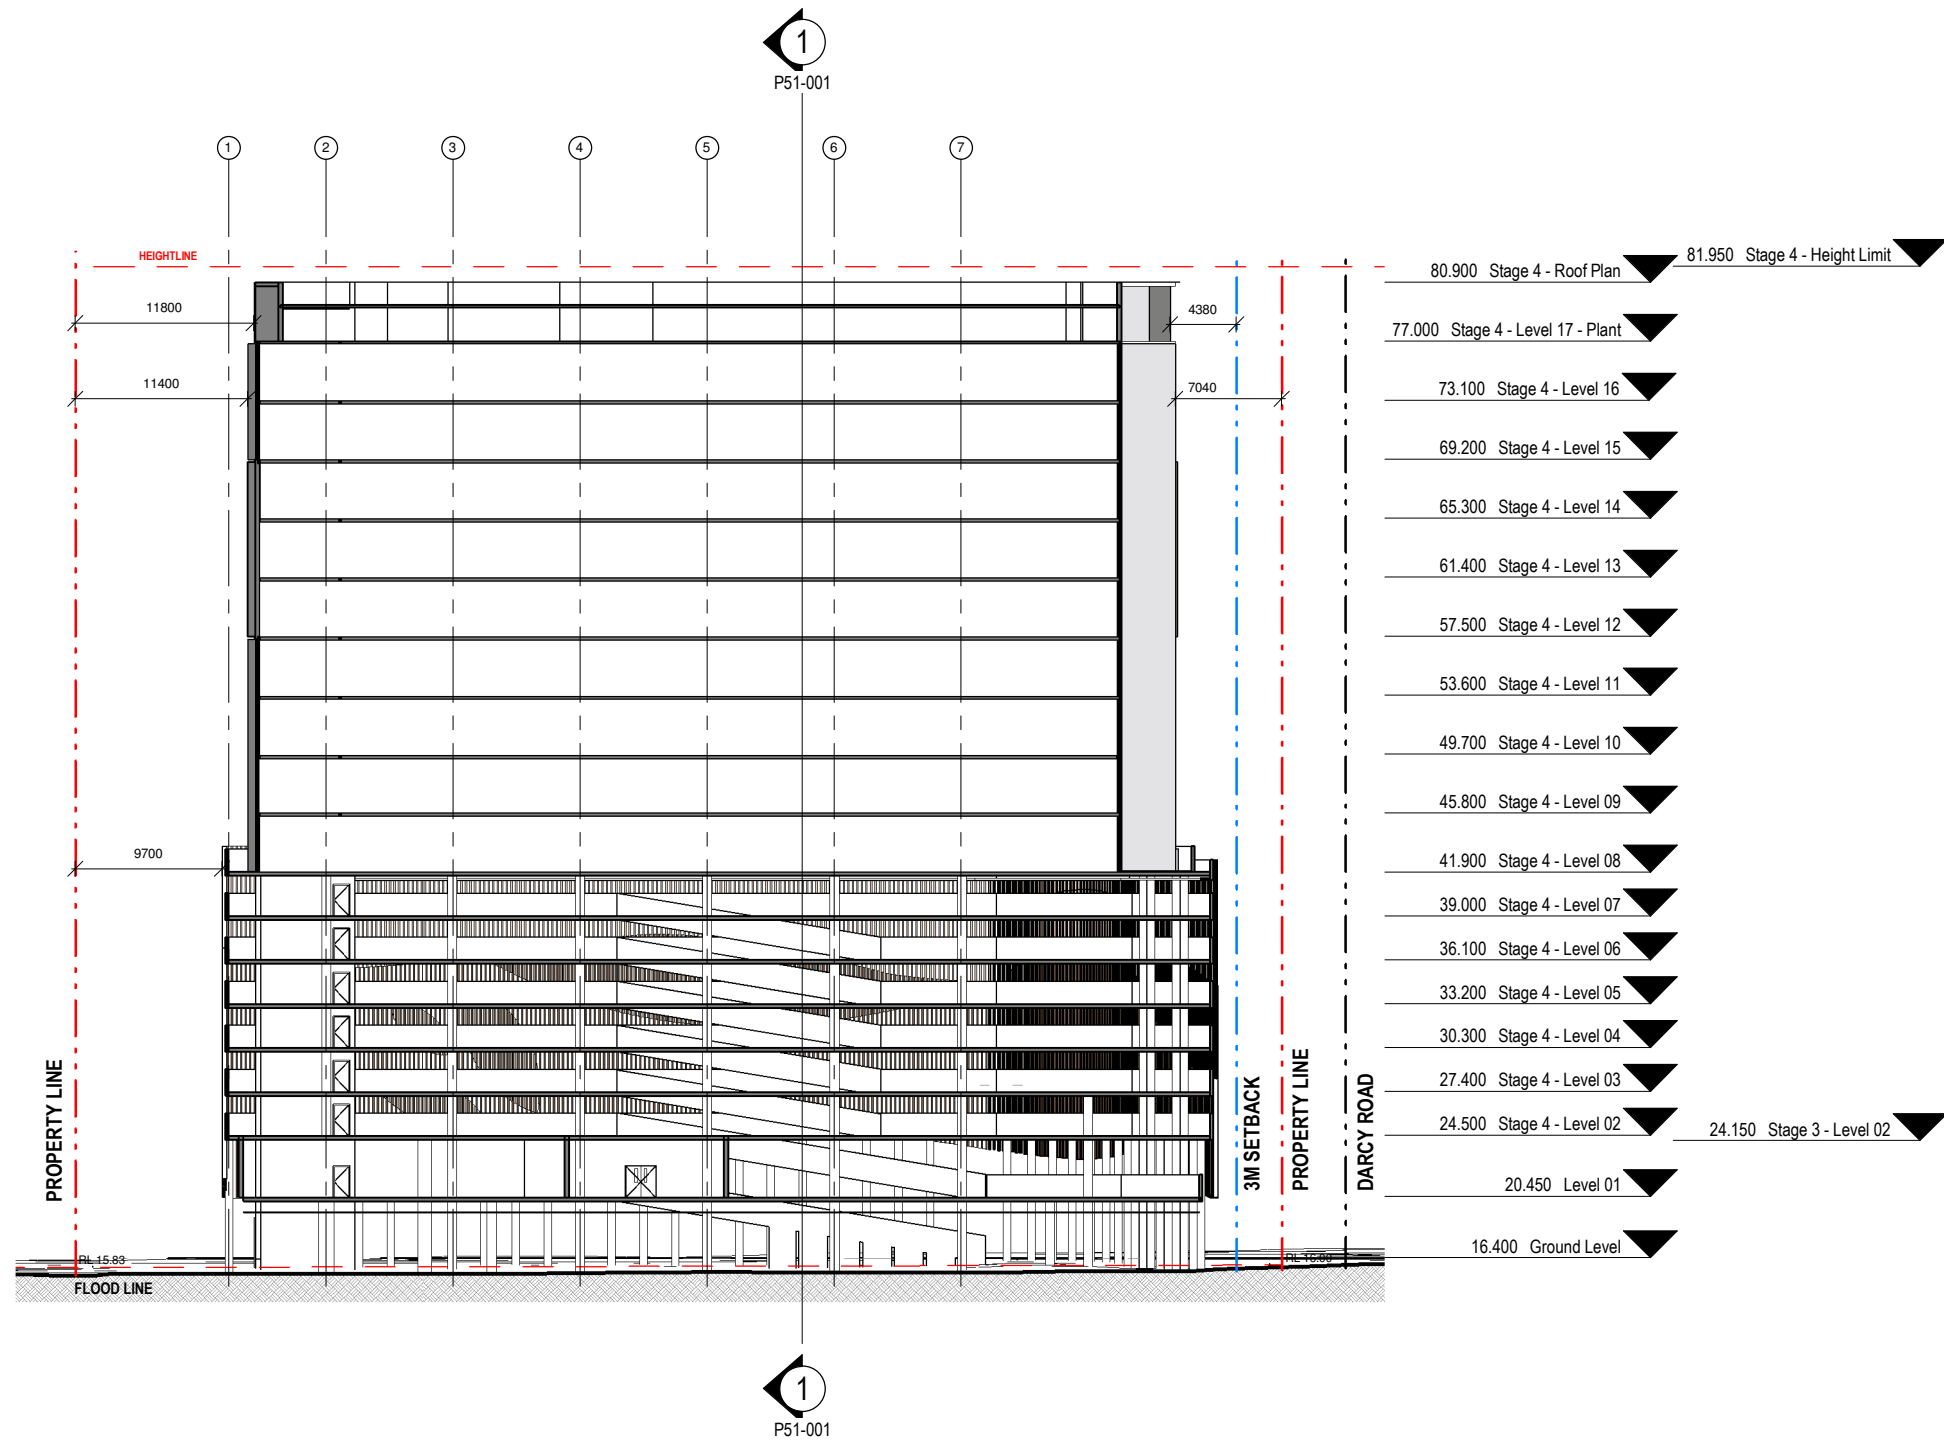


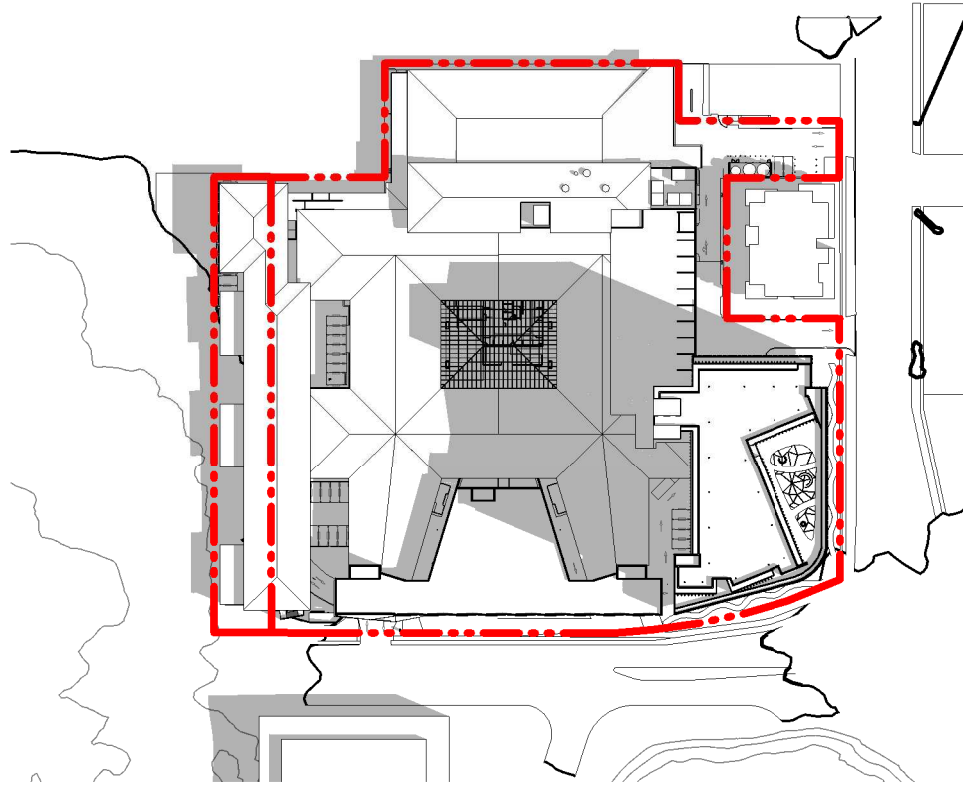


1 Shadow Diagrams - Stage 4 - Summer Solstice 9am
P50-001
SCALE: 1 : 2000

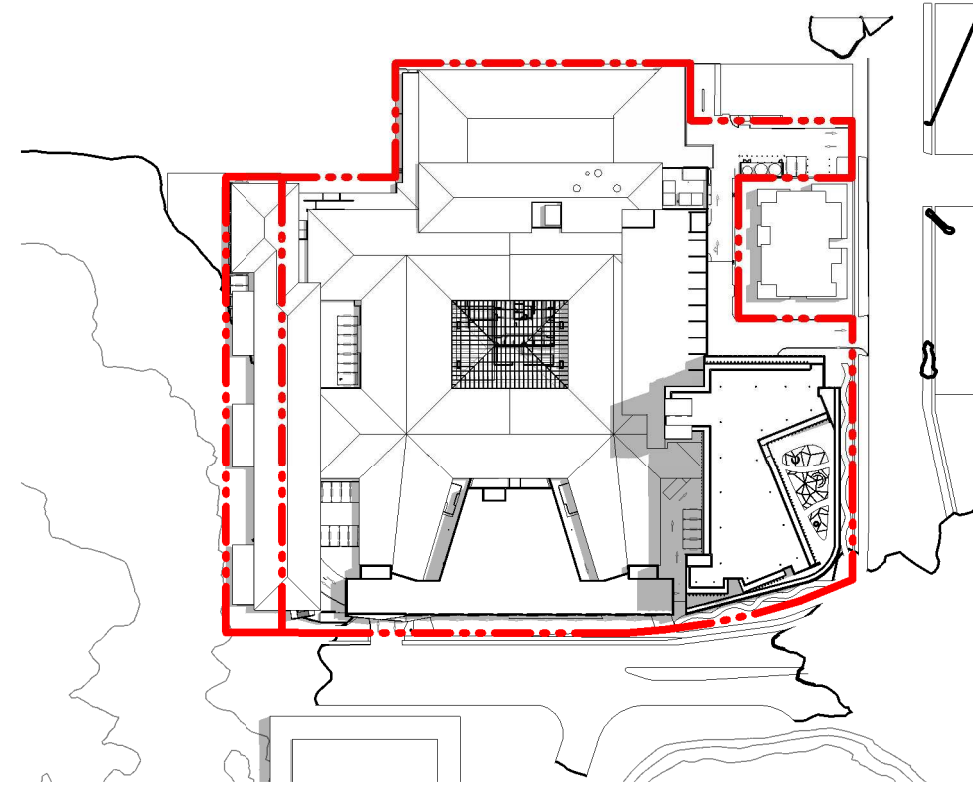


2 Shadow Diagrams - Stage 4 - Summer Solstice 12pm
P50-001
SCALE: 1 : 2000

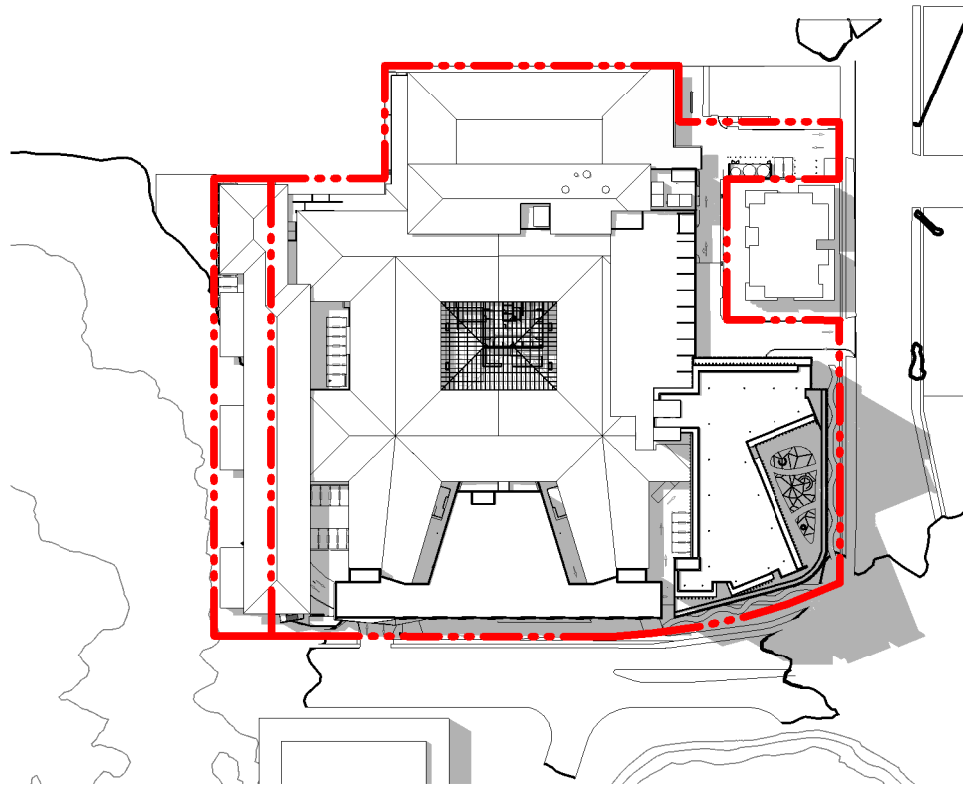


3 Shadow Diagrams - Stage 4 - Summer Solstice 3pm
P50-001
SCALE: 1 : 2000

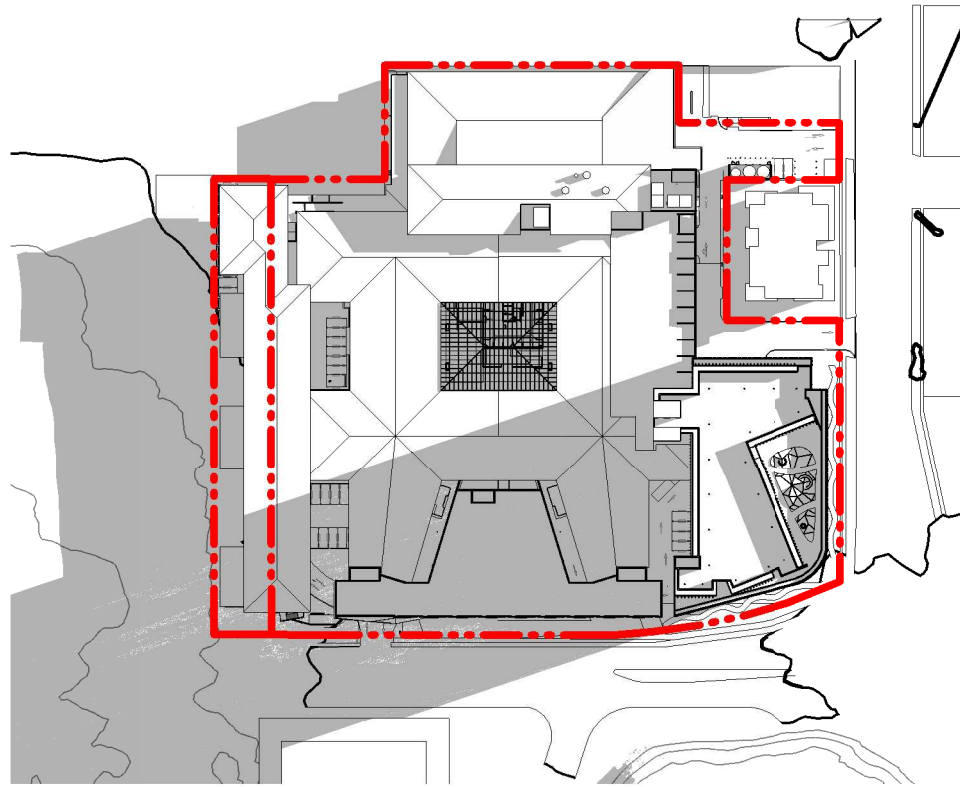


1 Shadow Diagrams - Stage 4 - Winter Solstice 9am
P50-001
SCALE: 1 : 2000

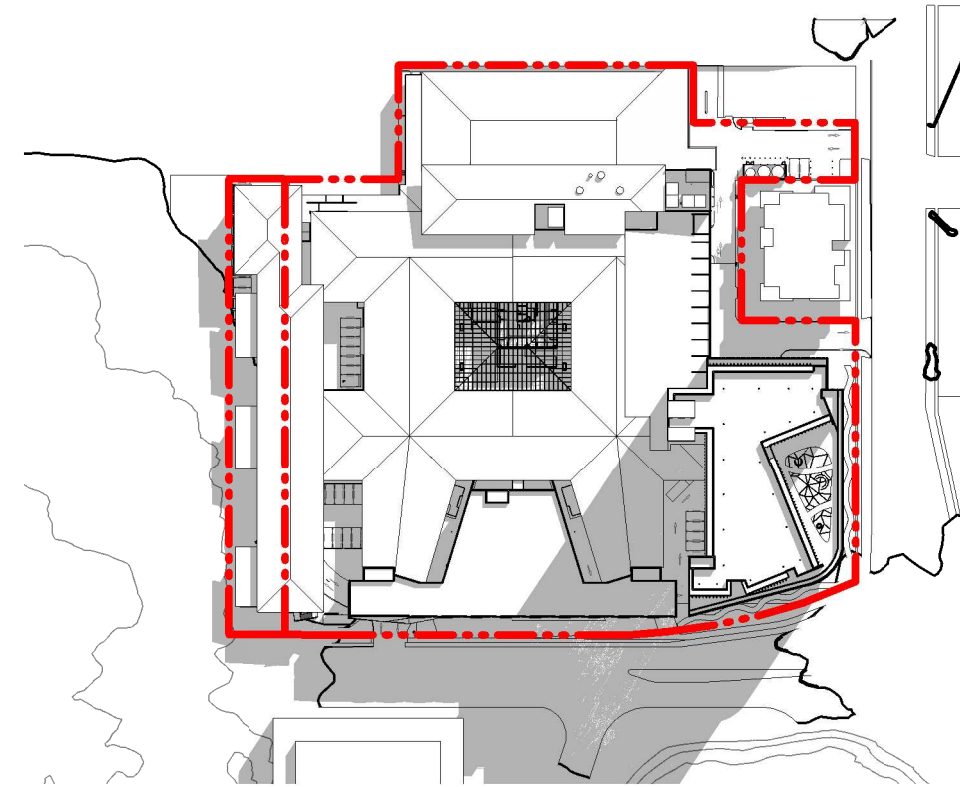


2 Shadow Diagrams - Stage 4 - Winter Solstice 12pm
P50-001
SCALE: 1 : 2000

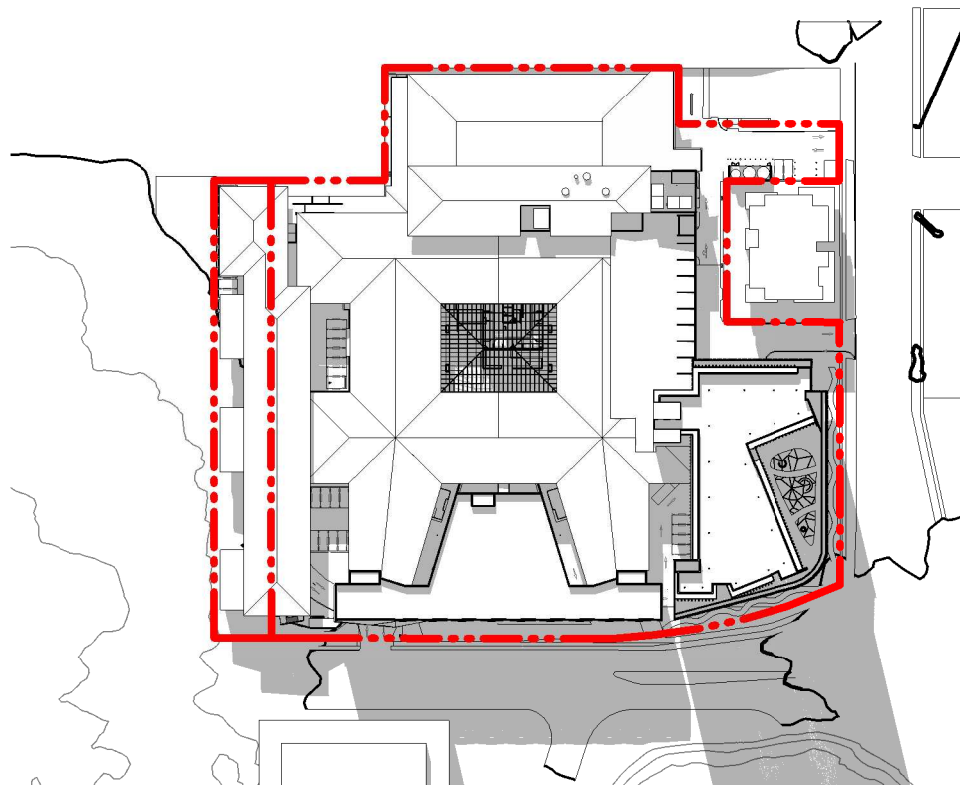


3 Shadow Diagrams - Stage 4 - Winter Solstice 3pm
P50-001
SCALE: 1 : 2000

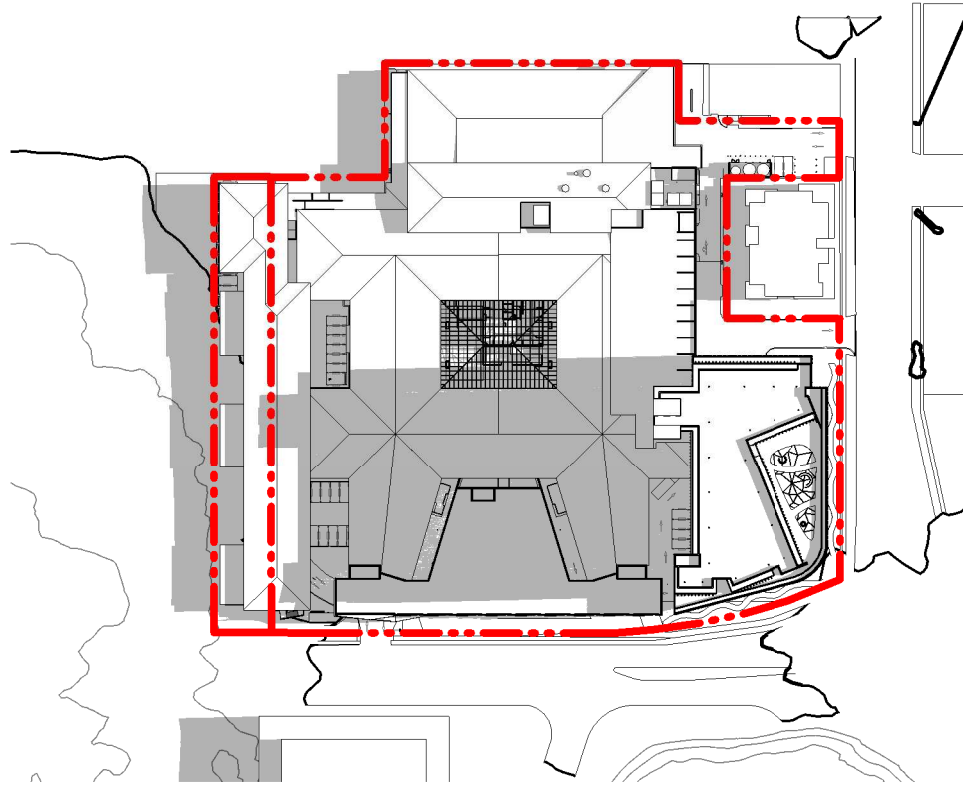

1 Shadow Diagrams - Stage 4 - Spring Equinox 9am
P50-001
SCALE: 1 : 2000

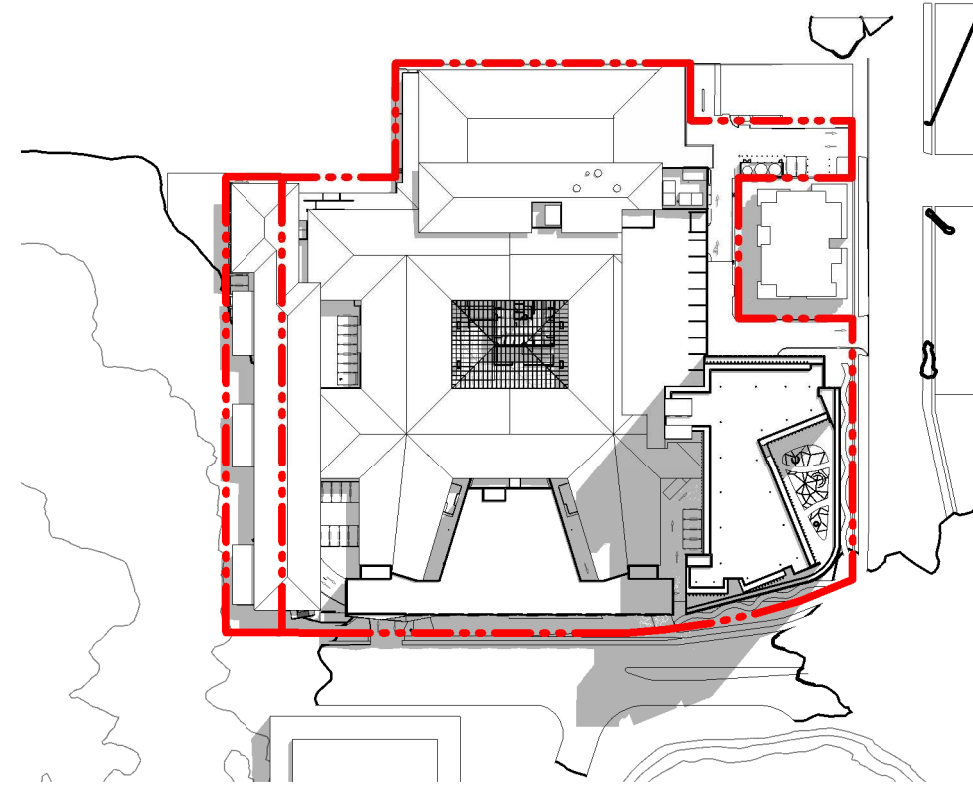

2 Shadow Diagrams - Stage 4 - Spring Equinox 12pm
P50-001
SCALE: 1 : 2000

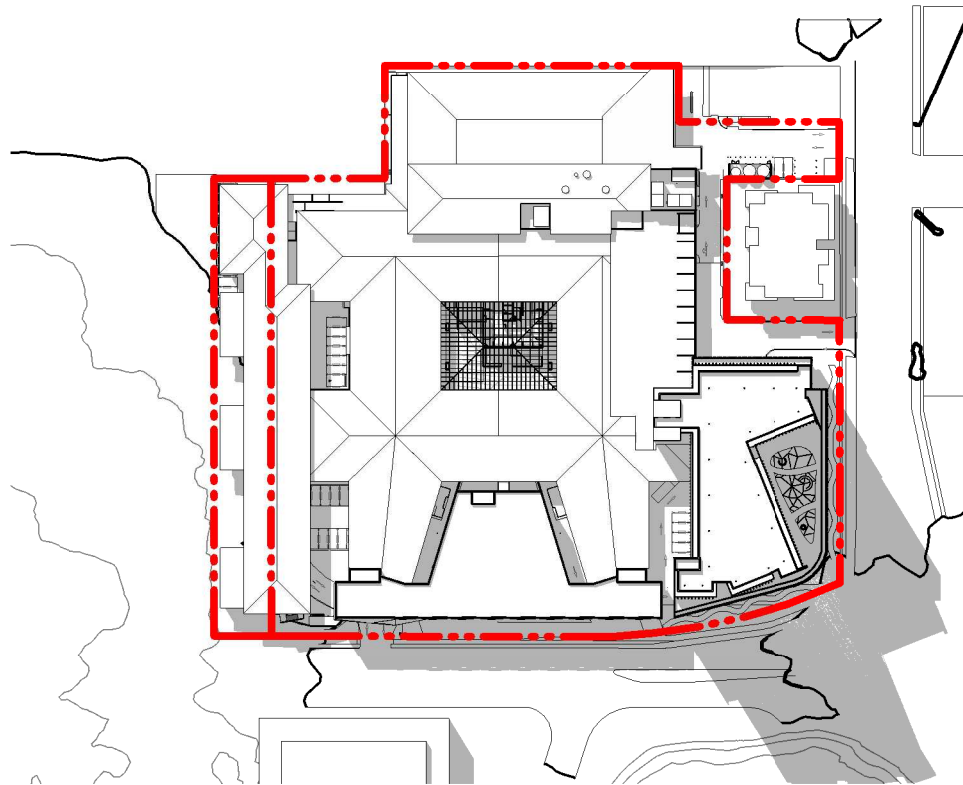

3 Shadow Diagrams - Stage 4 - Spring Equinox 3pm
P50-001
SCALE: 1 : 2000