



1) Appendix A


Indicative Concept Architectural Plans prepared by Health Projects International

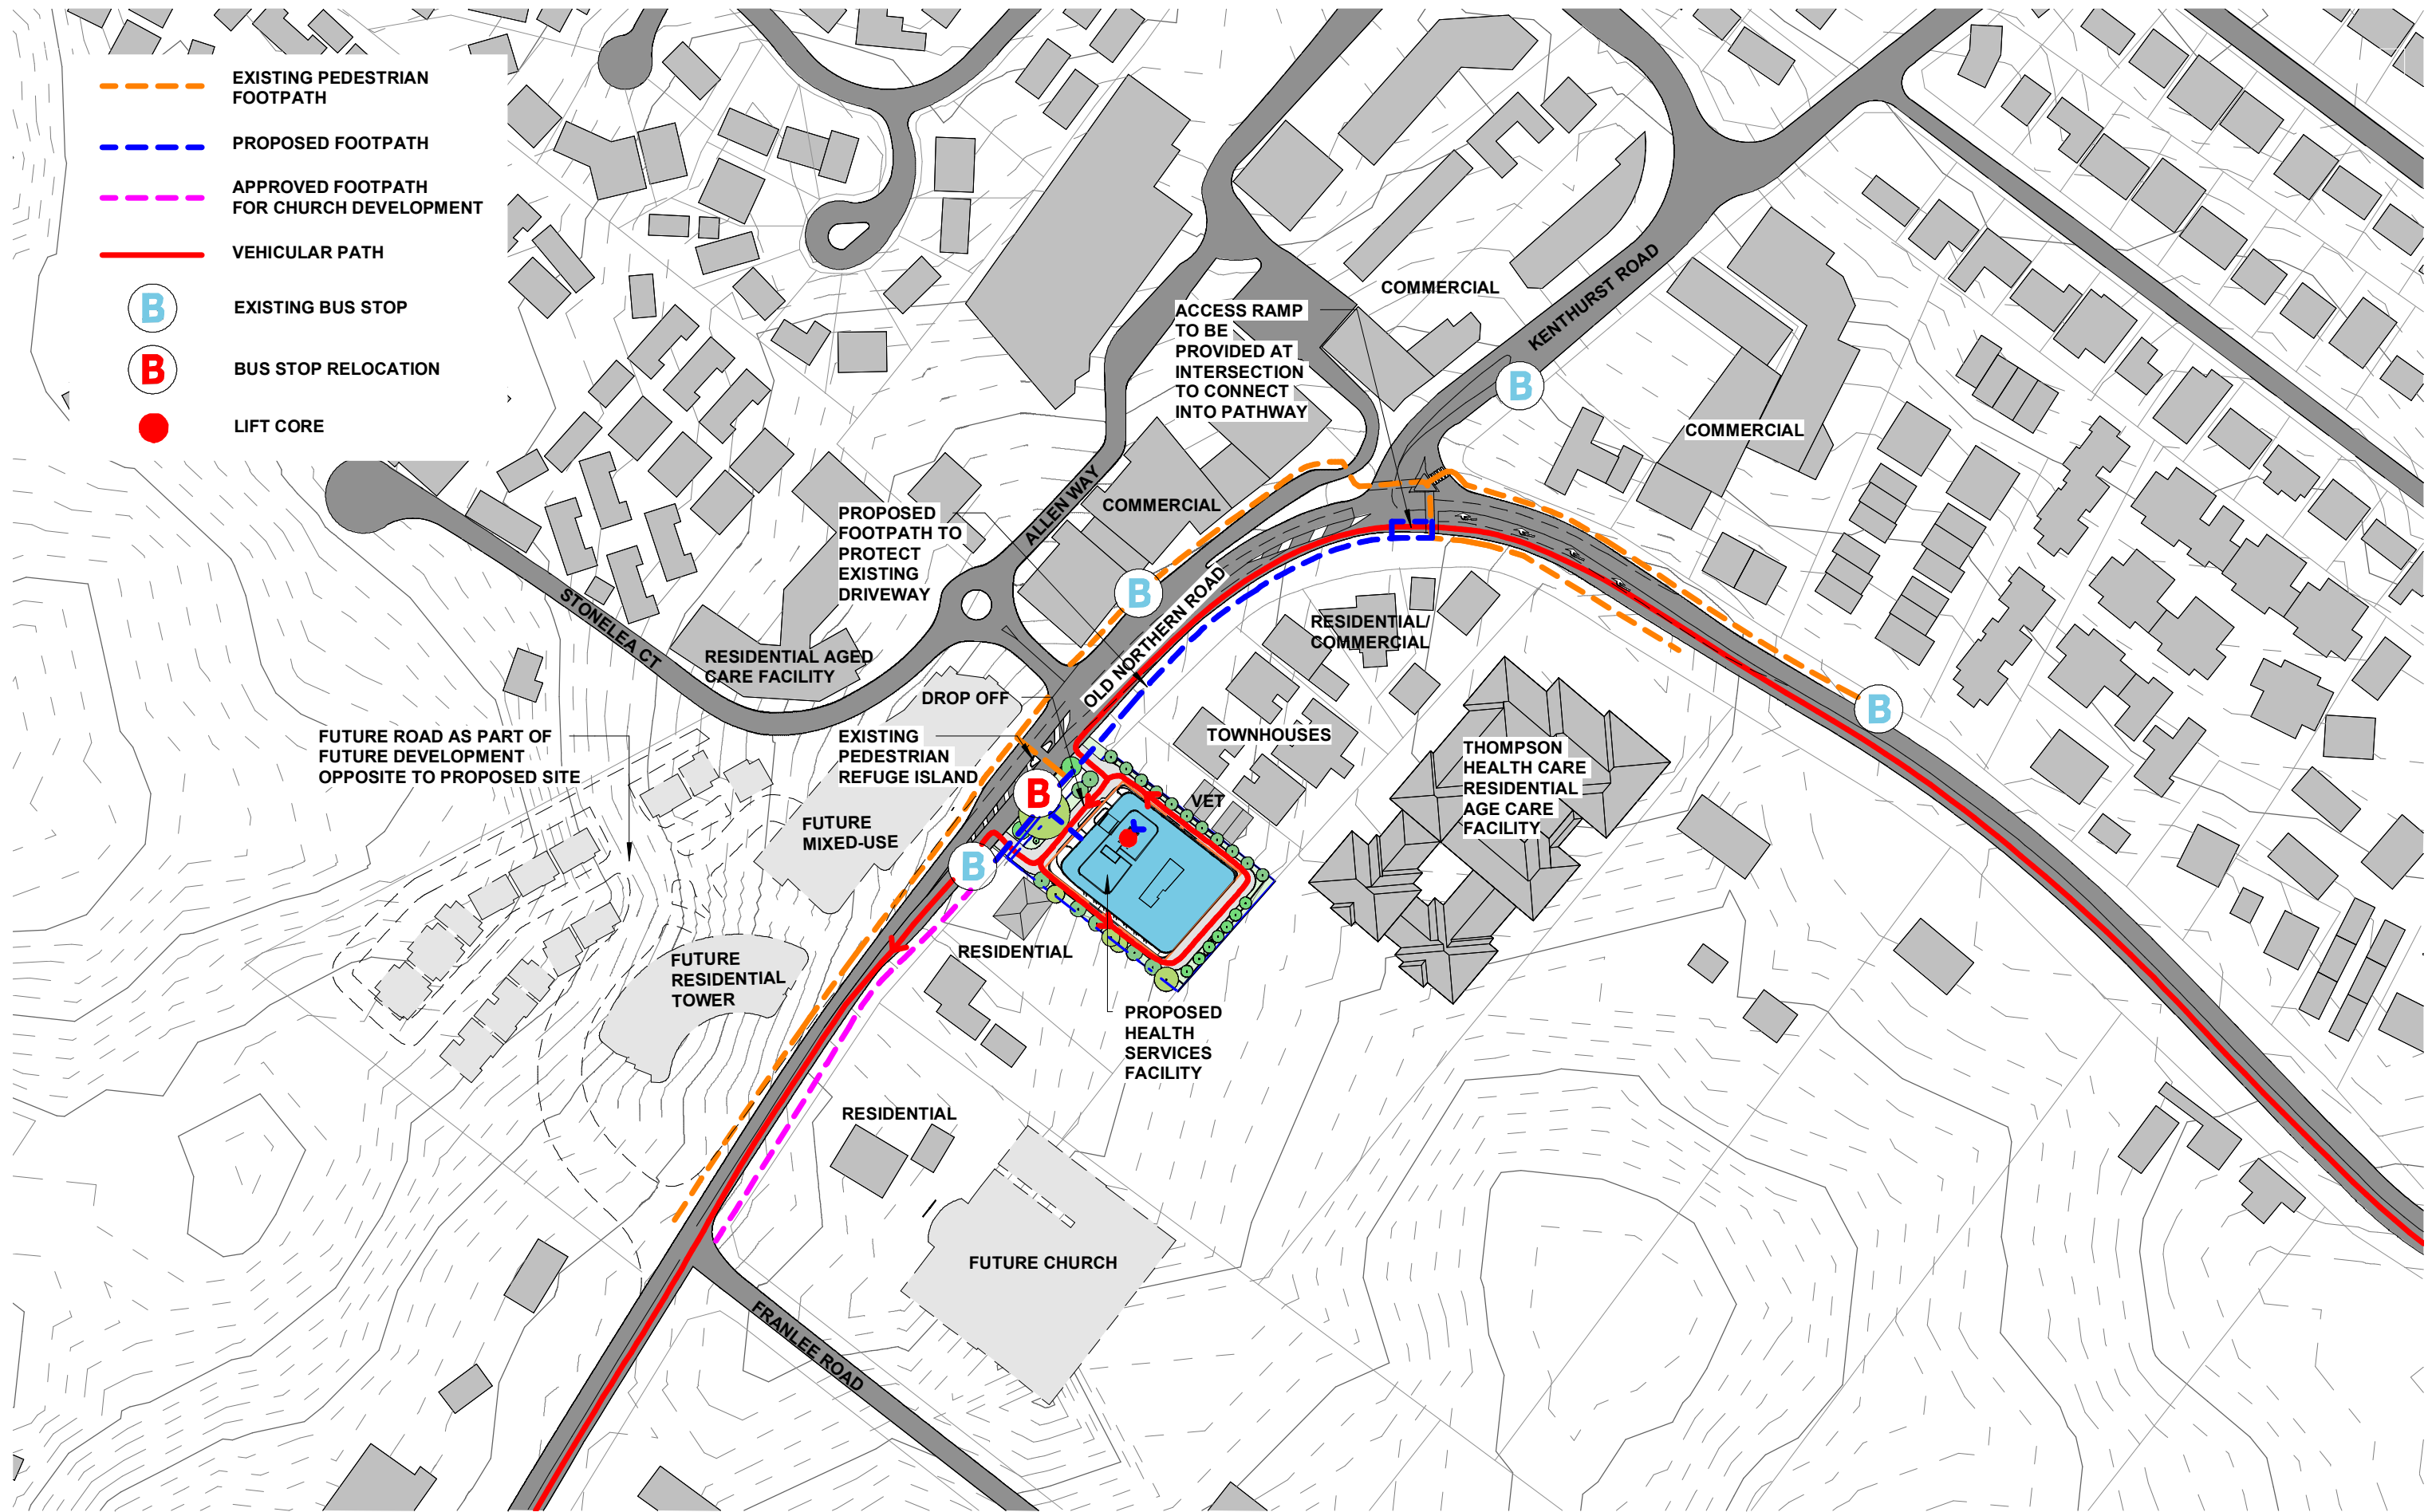

ISSUED FOR INFORMATION


Copyright © HPI

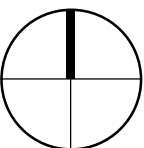


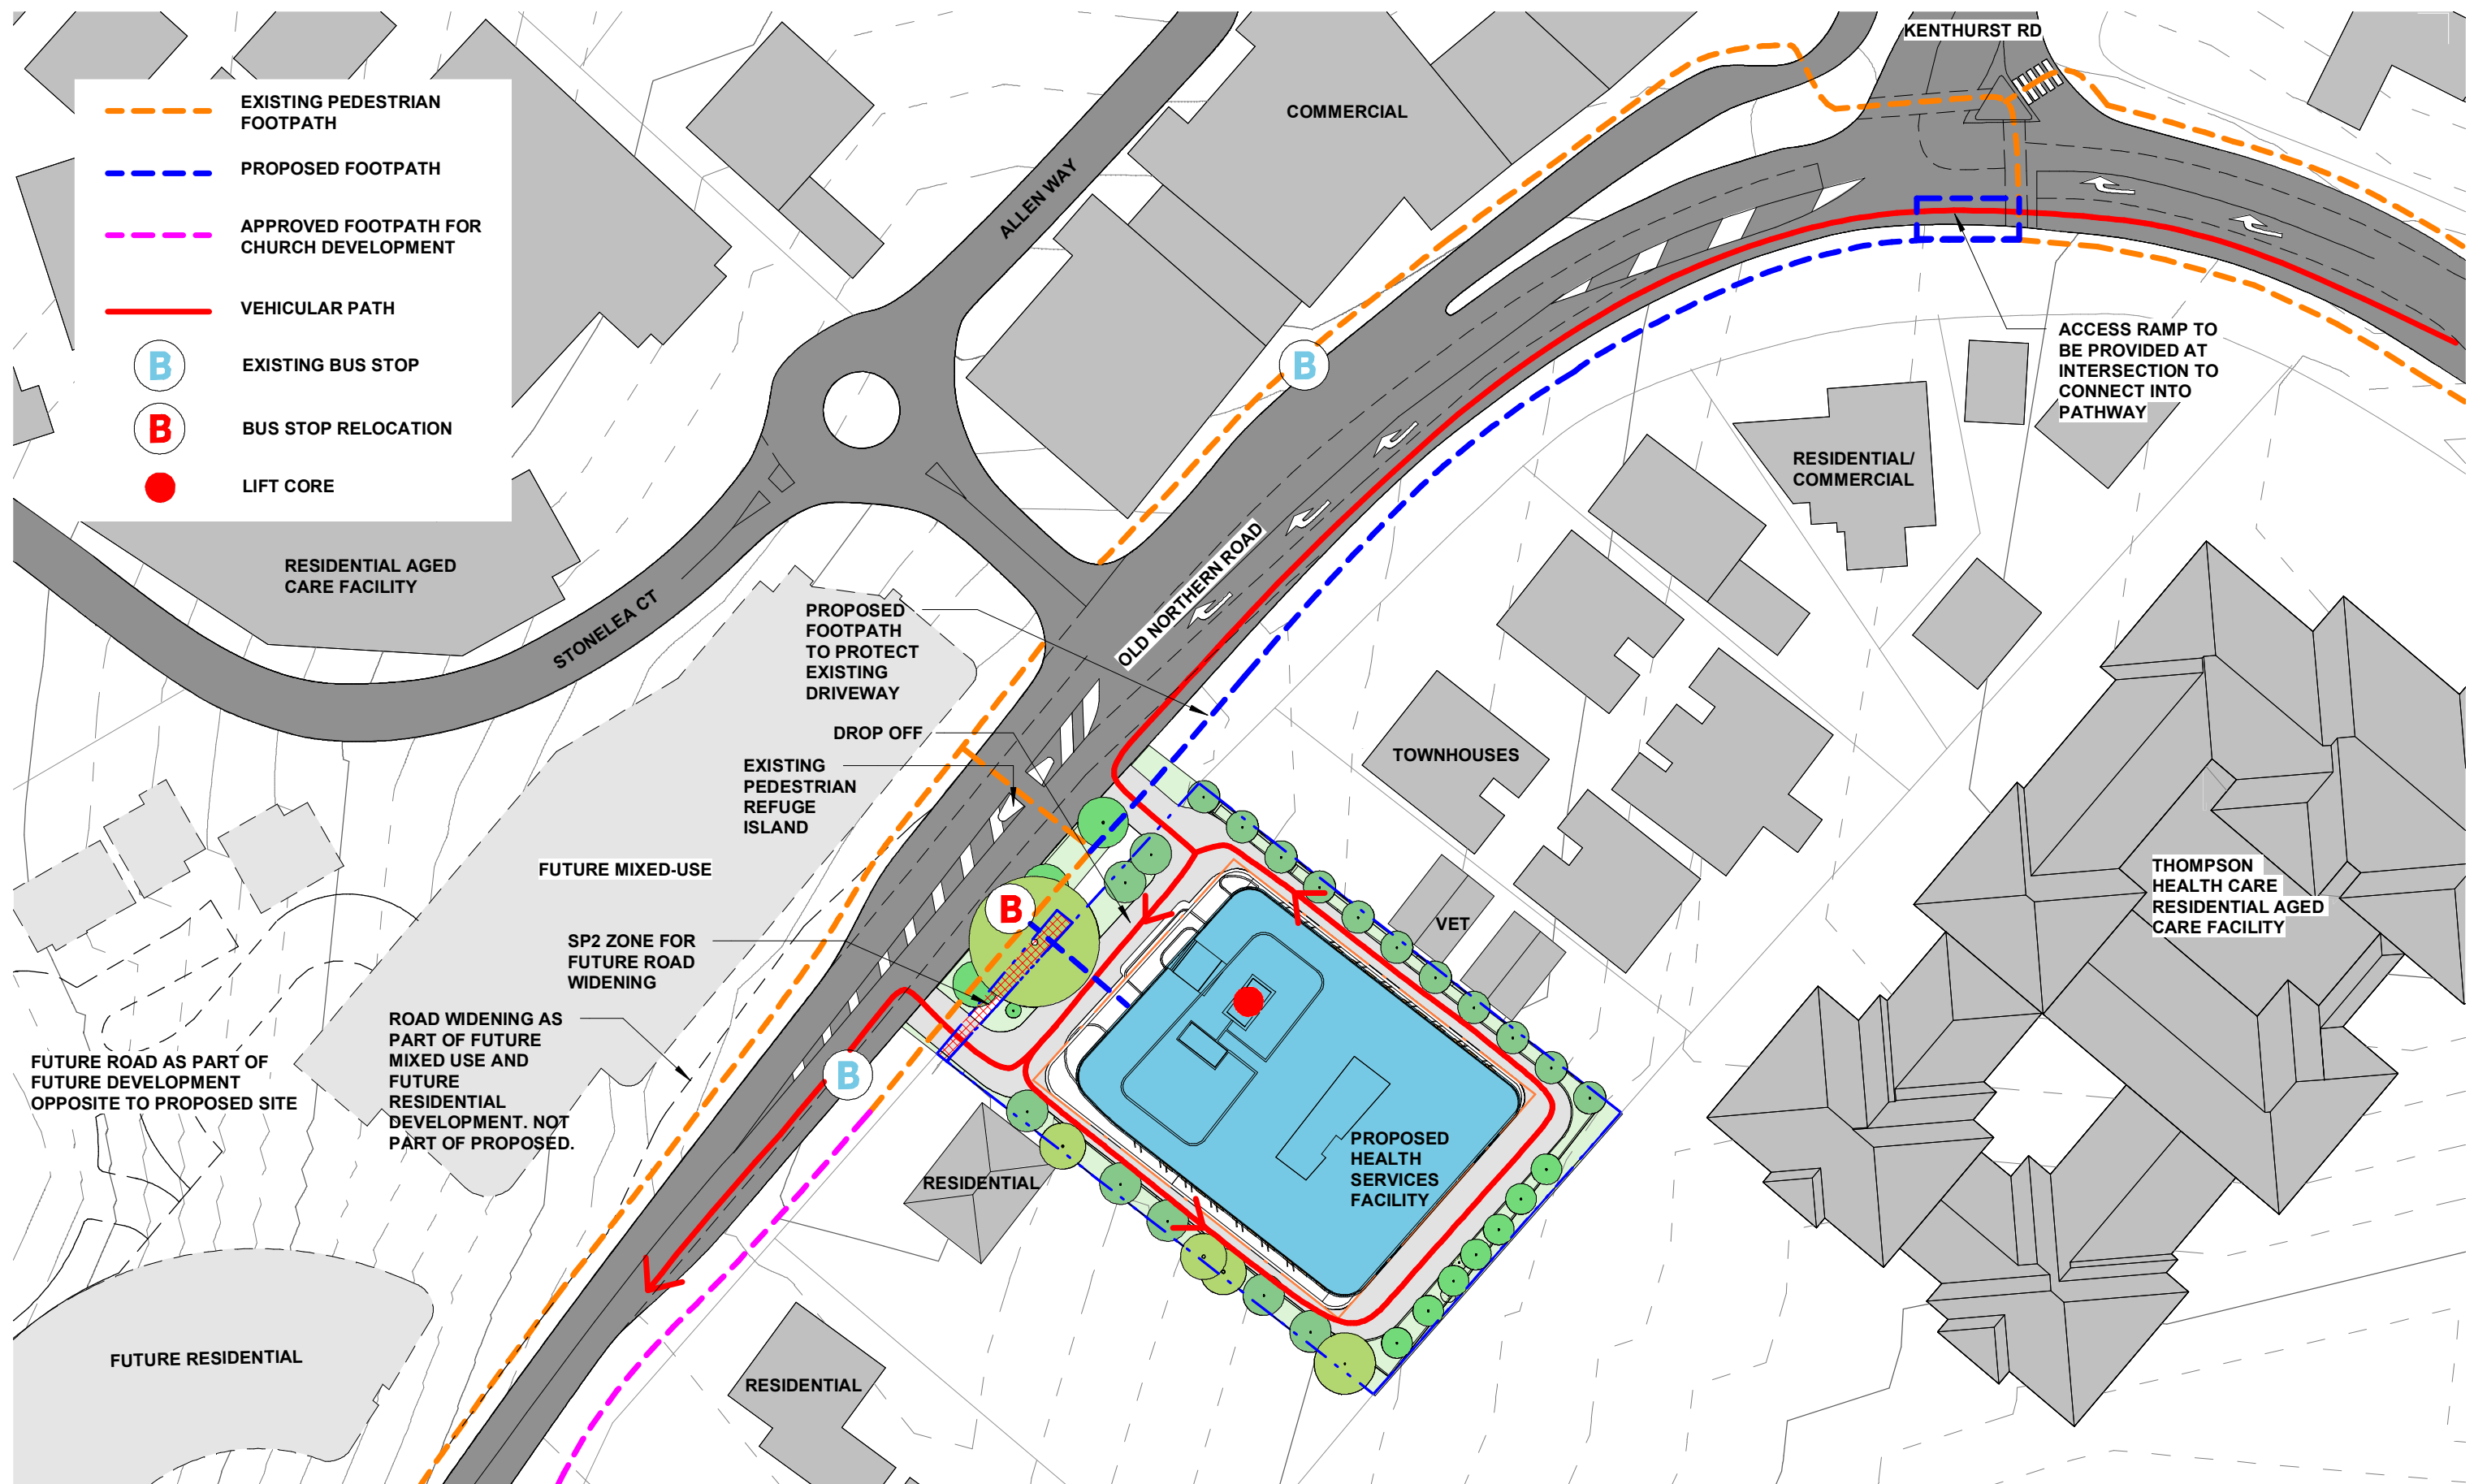

ISSUED FOR INFORMATION

Copyright © HPI

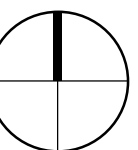

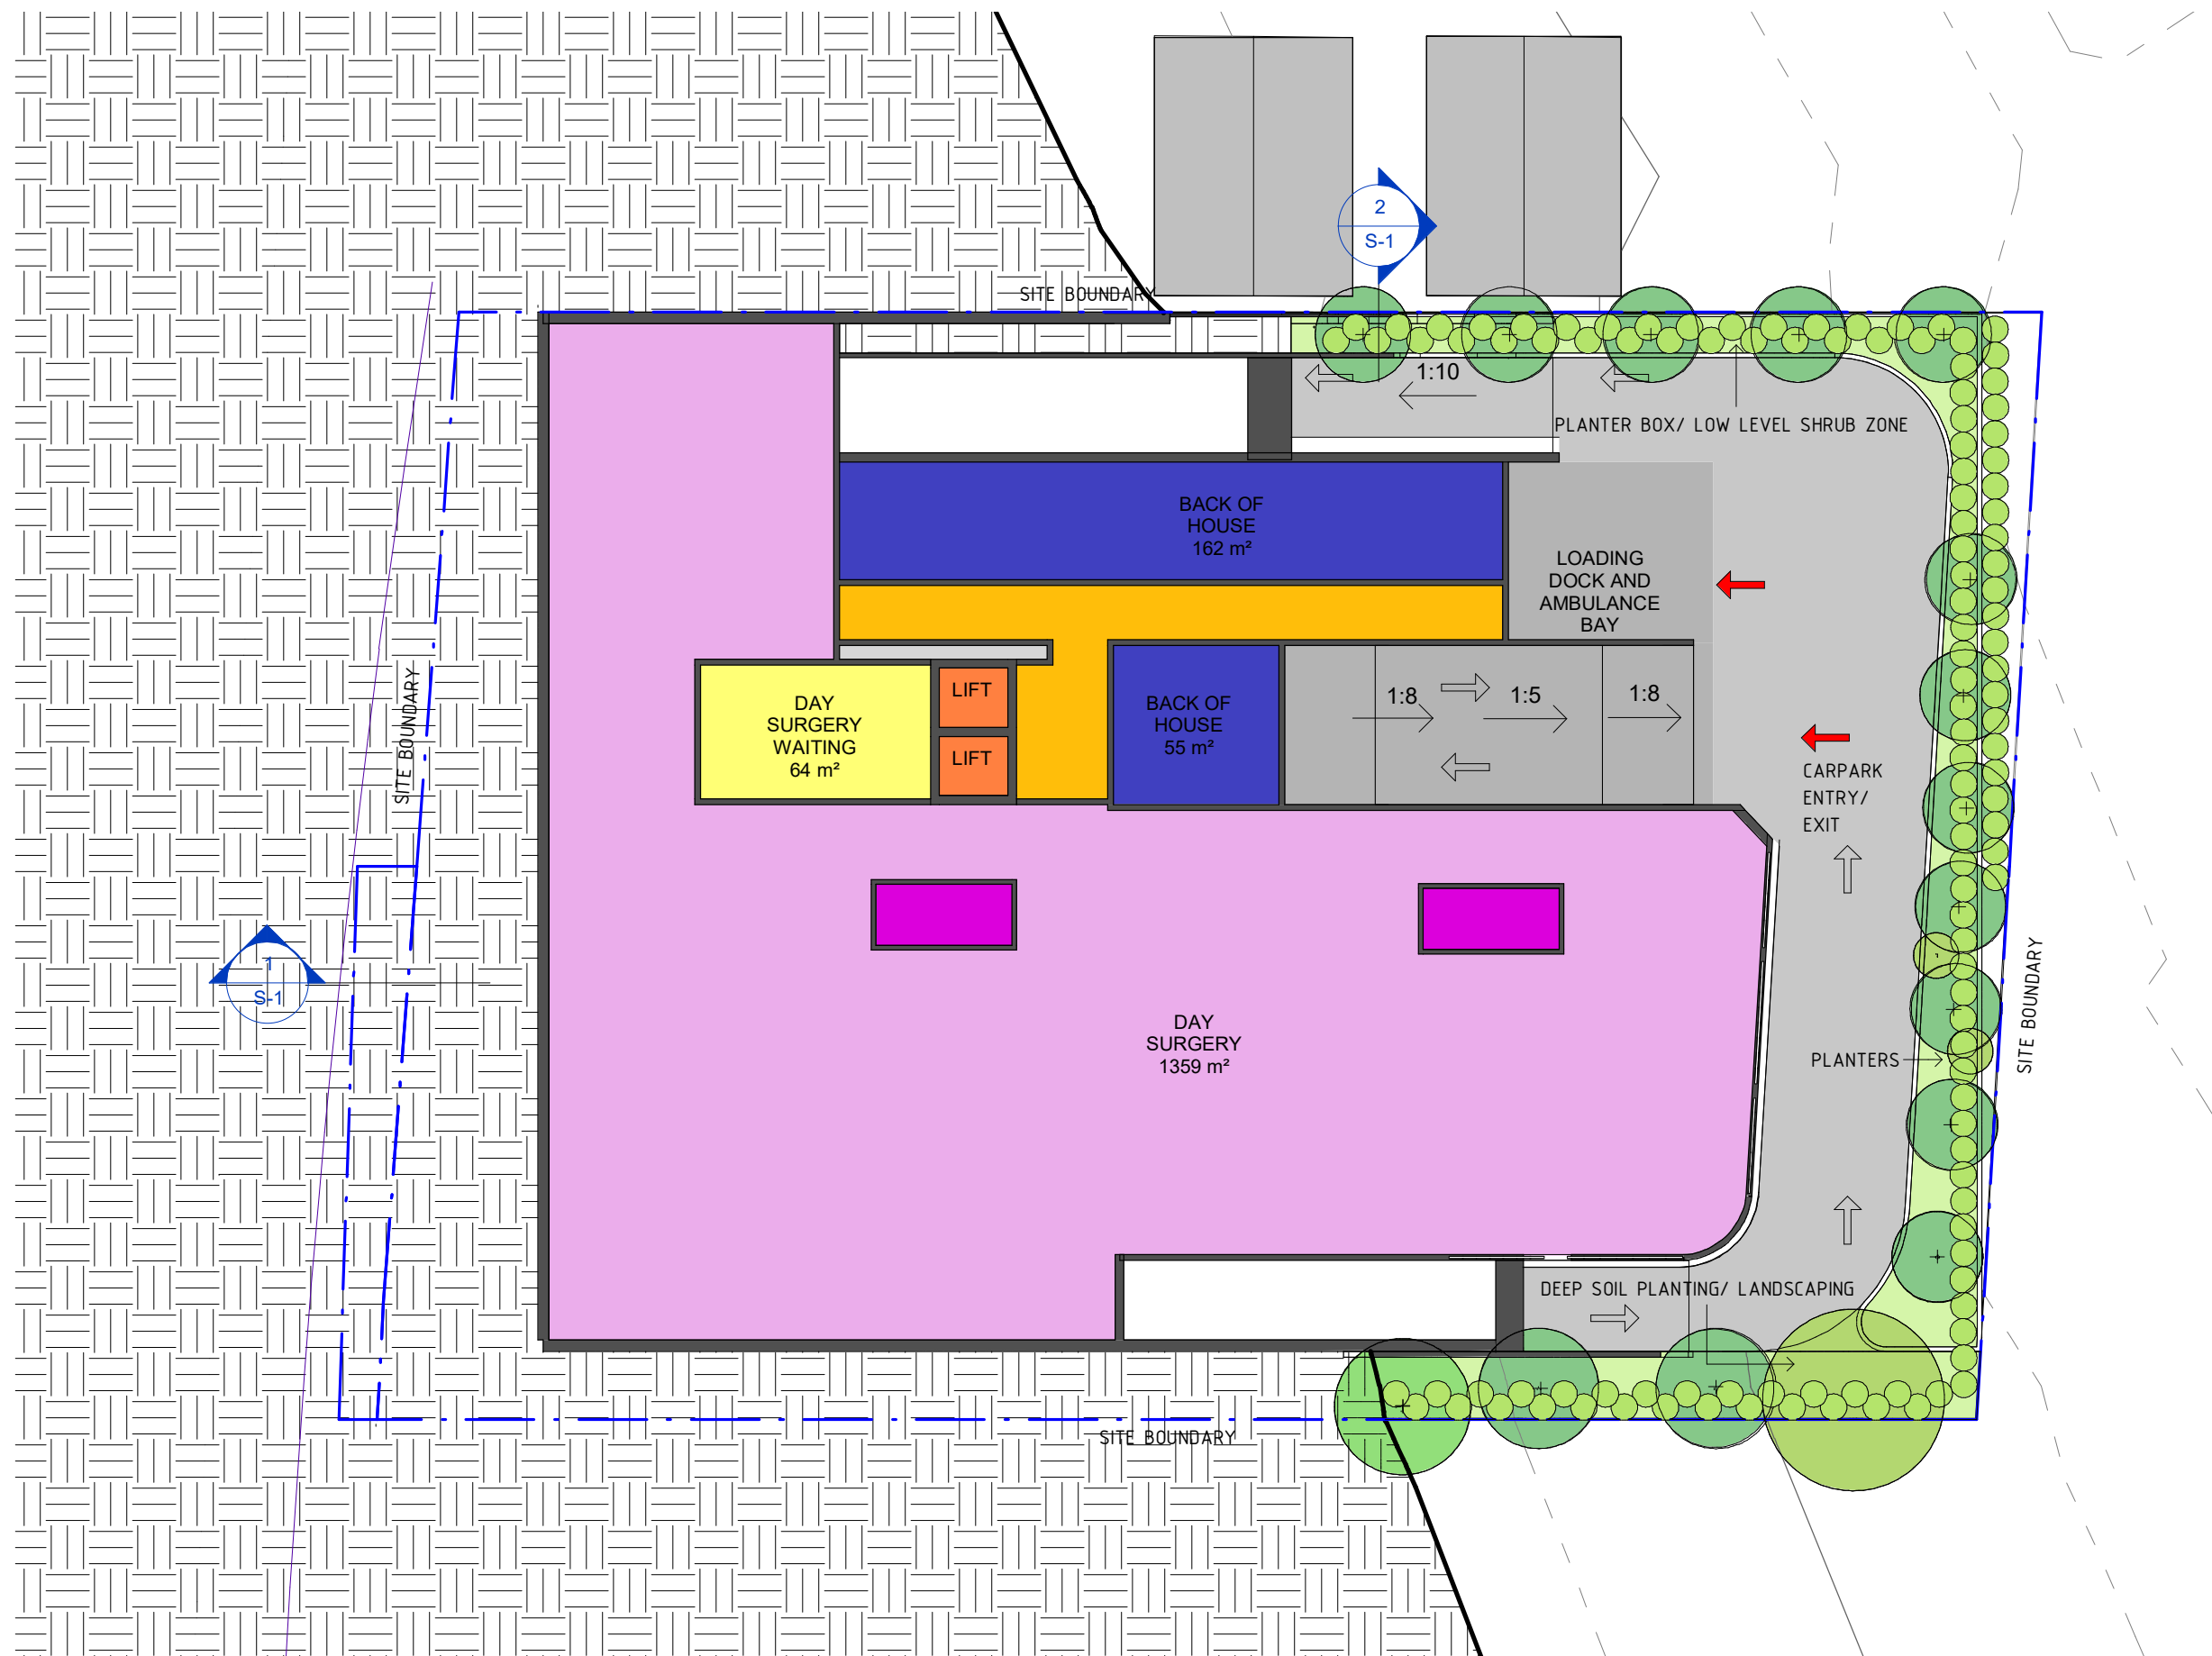

ISSUED FOR INFORMATION

Copyright © HPI





HEALTH PROJECTS INTERNATIONAL
Suite 1 Ground Floor, 68 Alfred Street, Milsons Point, NSW 2061
ACN: 066 856 595 ABN: 33 066 856 595 www.hpi.net.au info@healthpi.com.au Tel: +612 9460 4199

DURAL HEALTH HUB

FLOOR PLAN - LOWER GROUND 1


IPD- MP-LG1
SCALE 1 : 300 @ A3
ISSUE 5 19/11/21

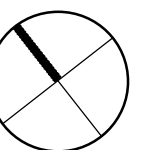


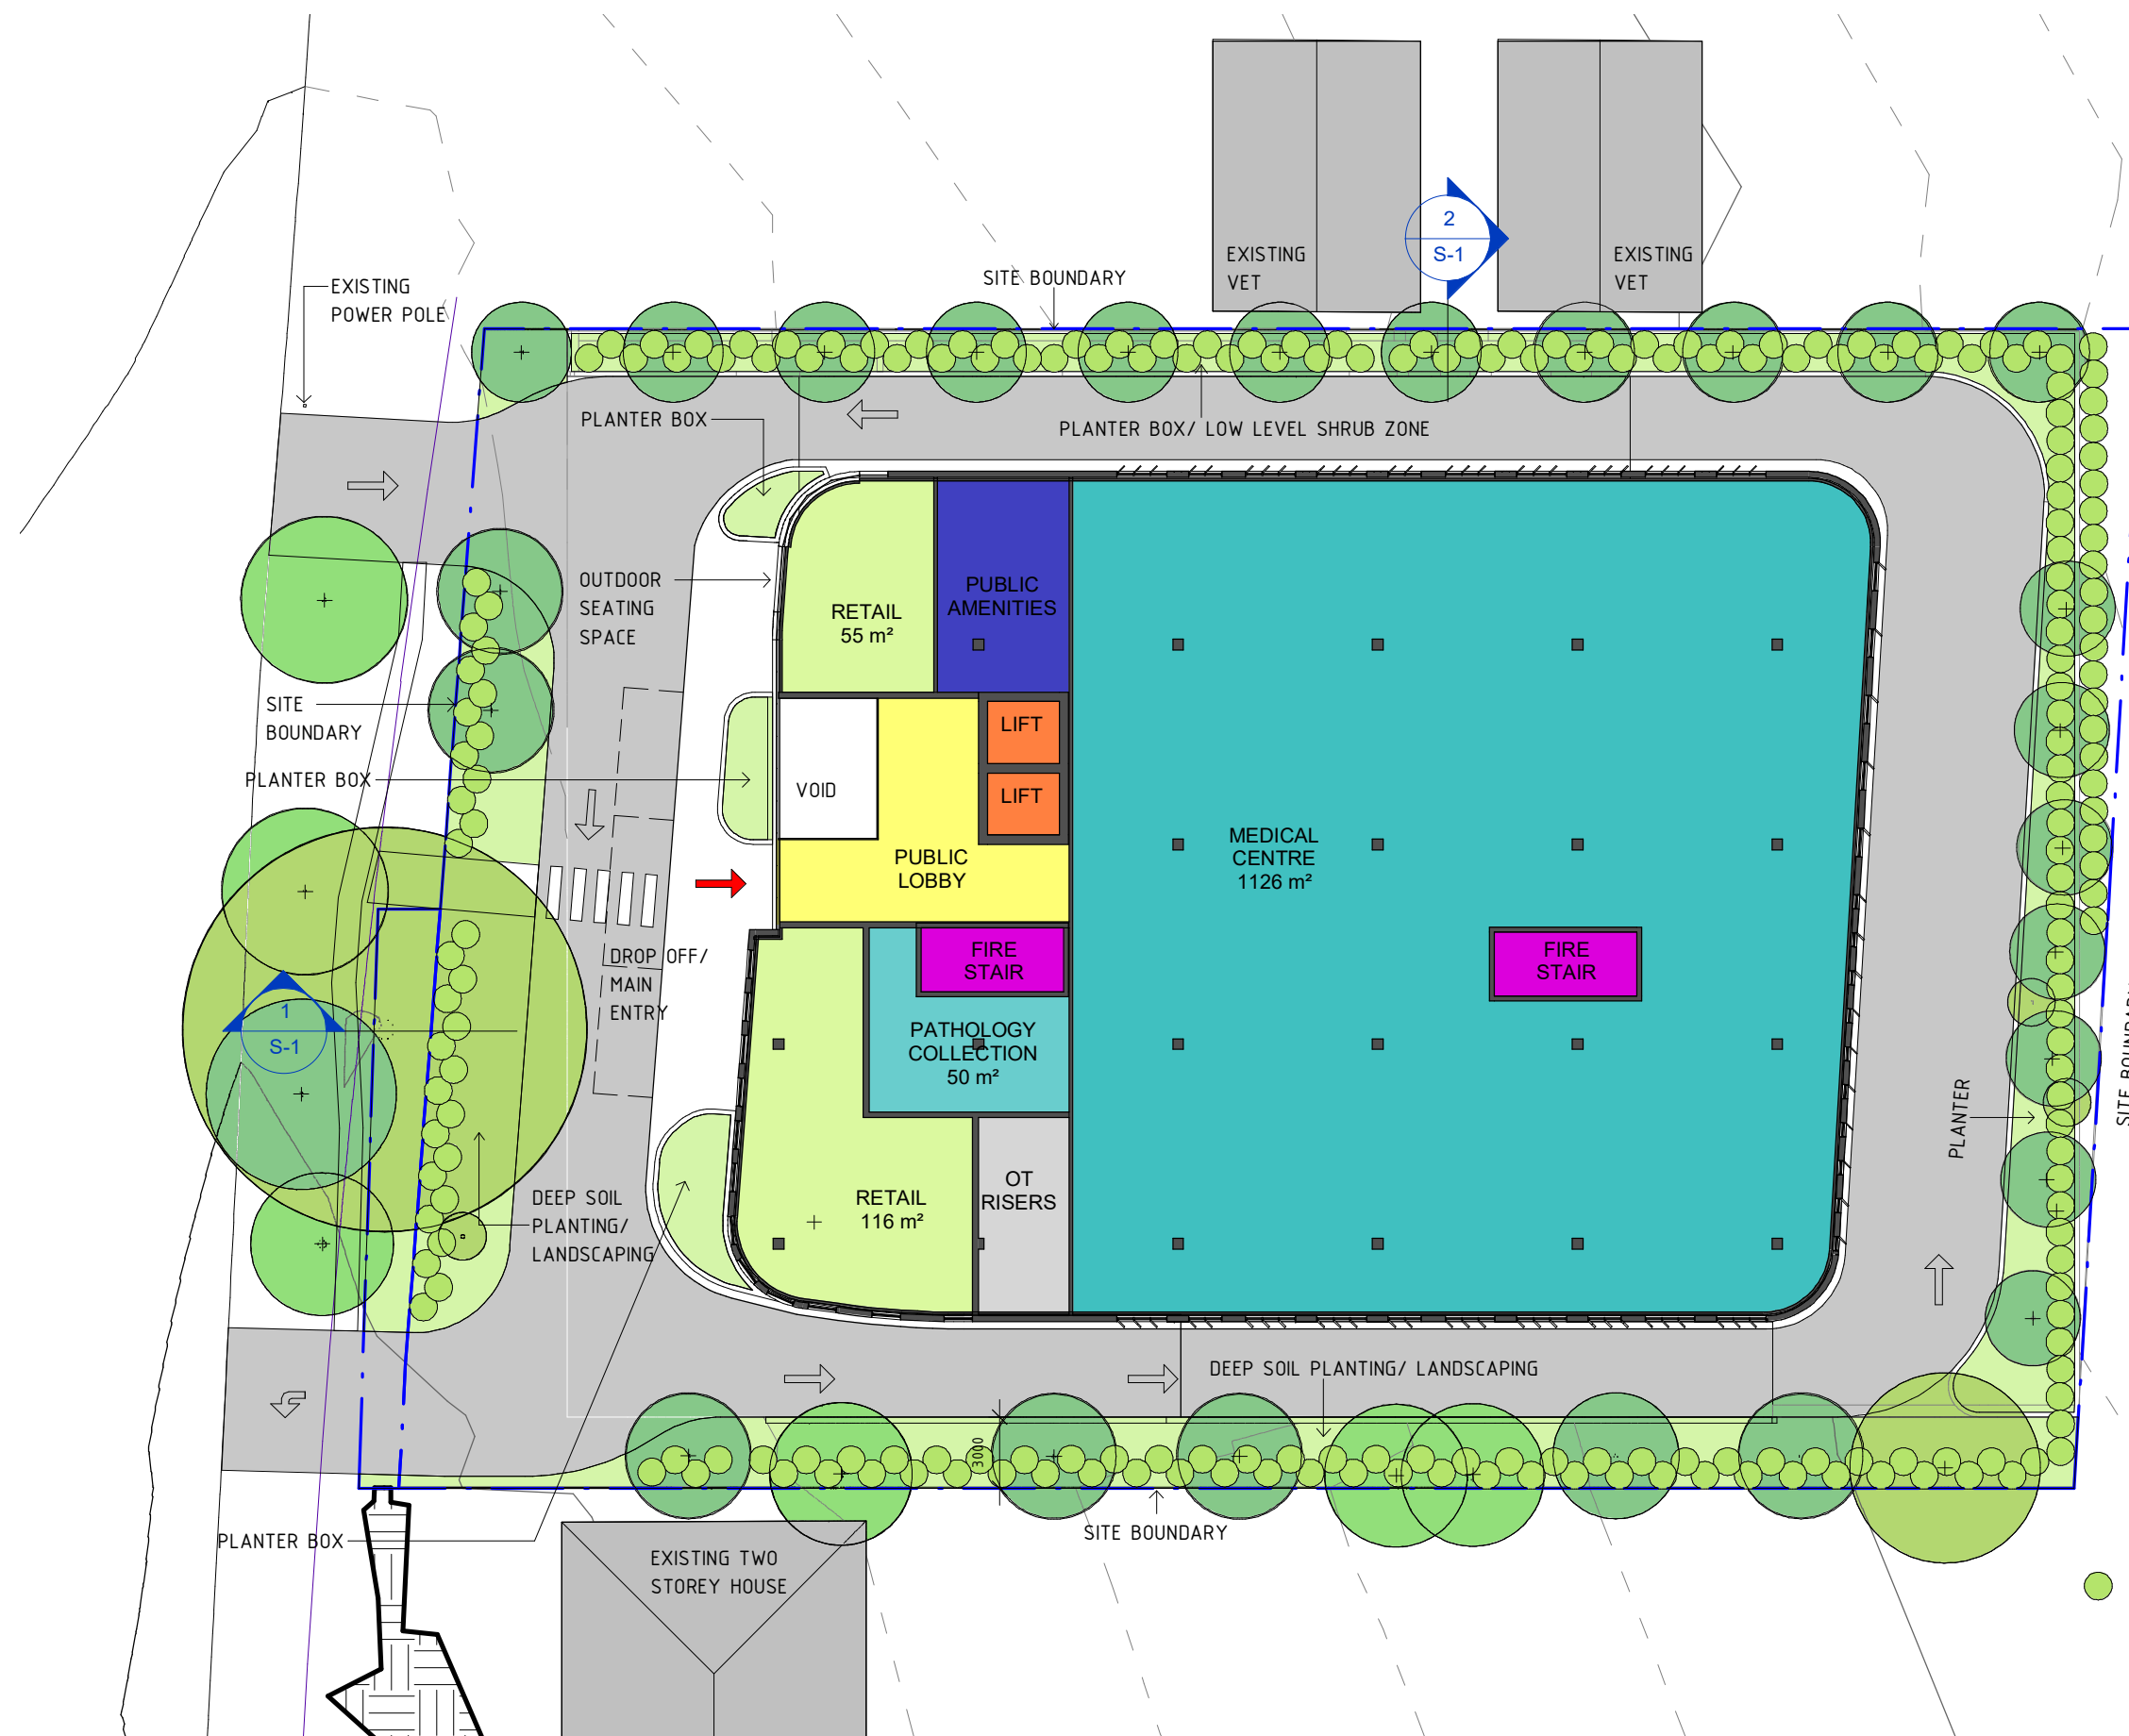

ISSUED FOR INFORMATION


Copyright © HPI

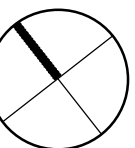


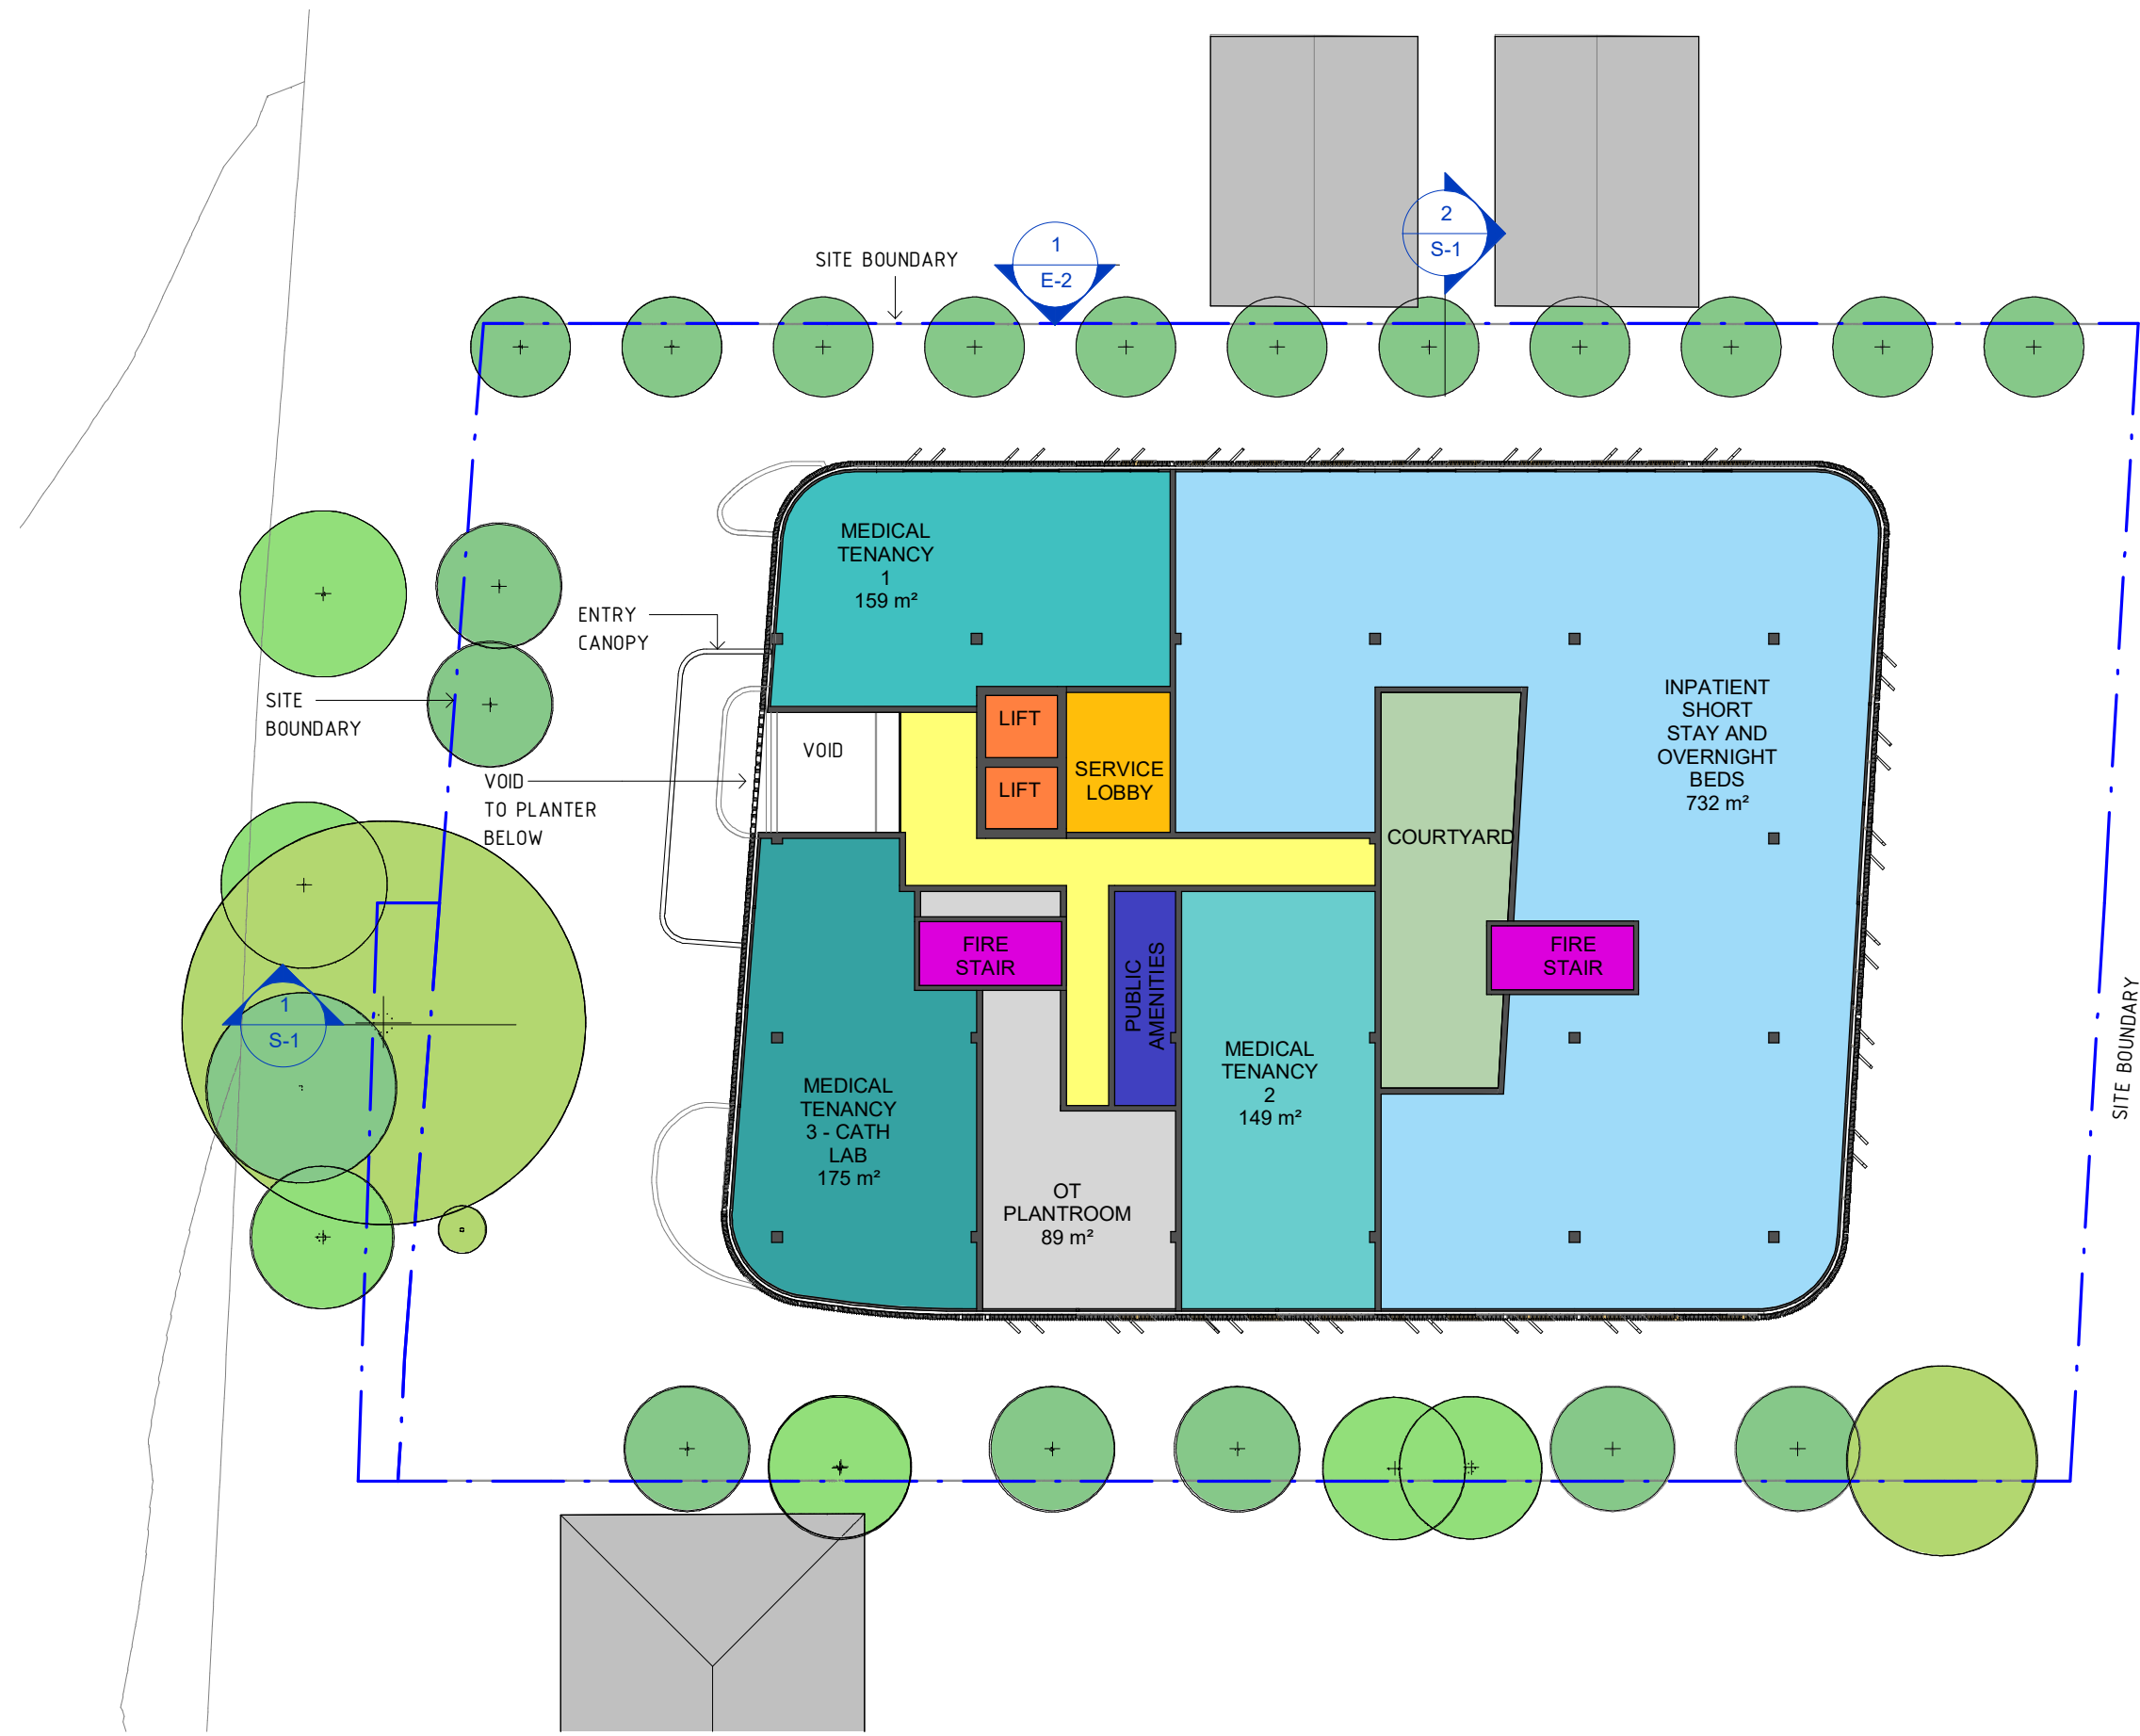

ISSUED FOR INFORMATION


Copyright © HPI

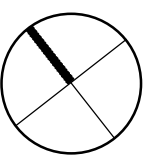


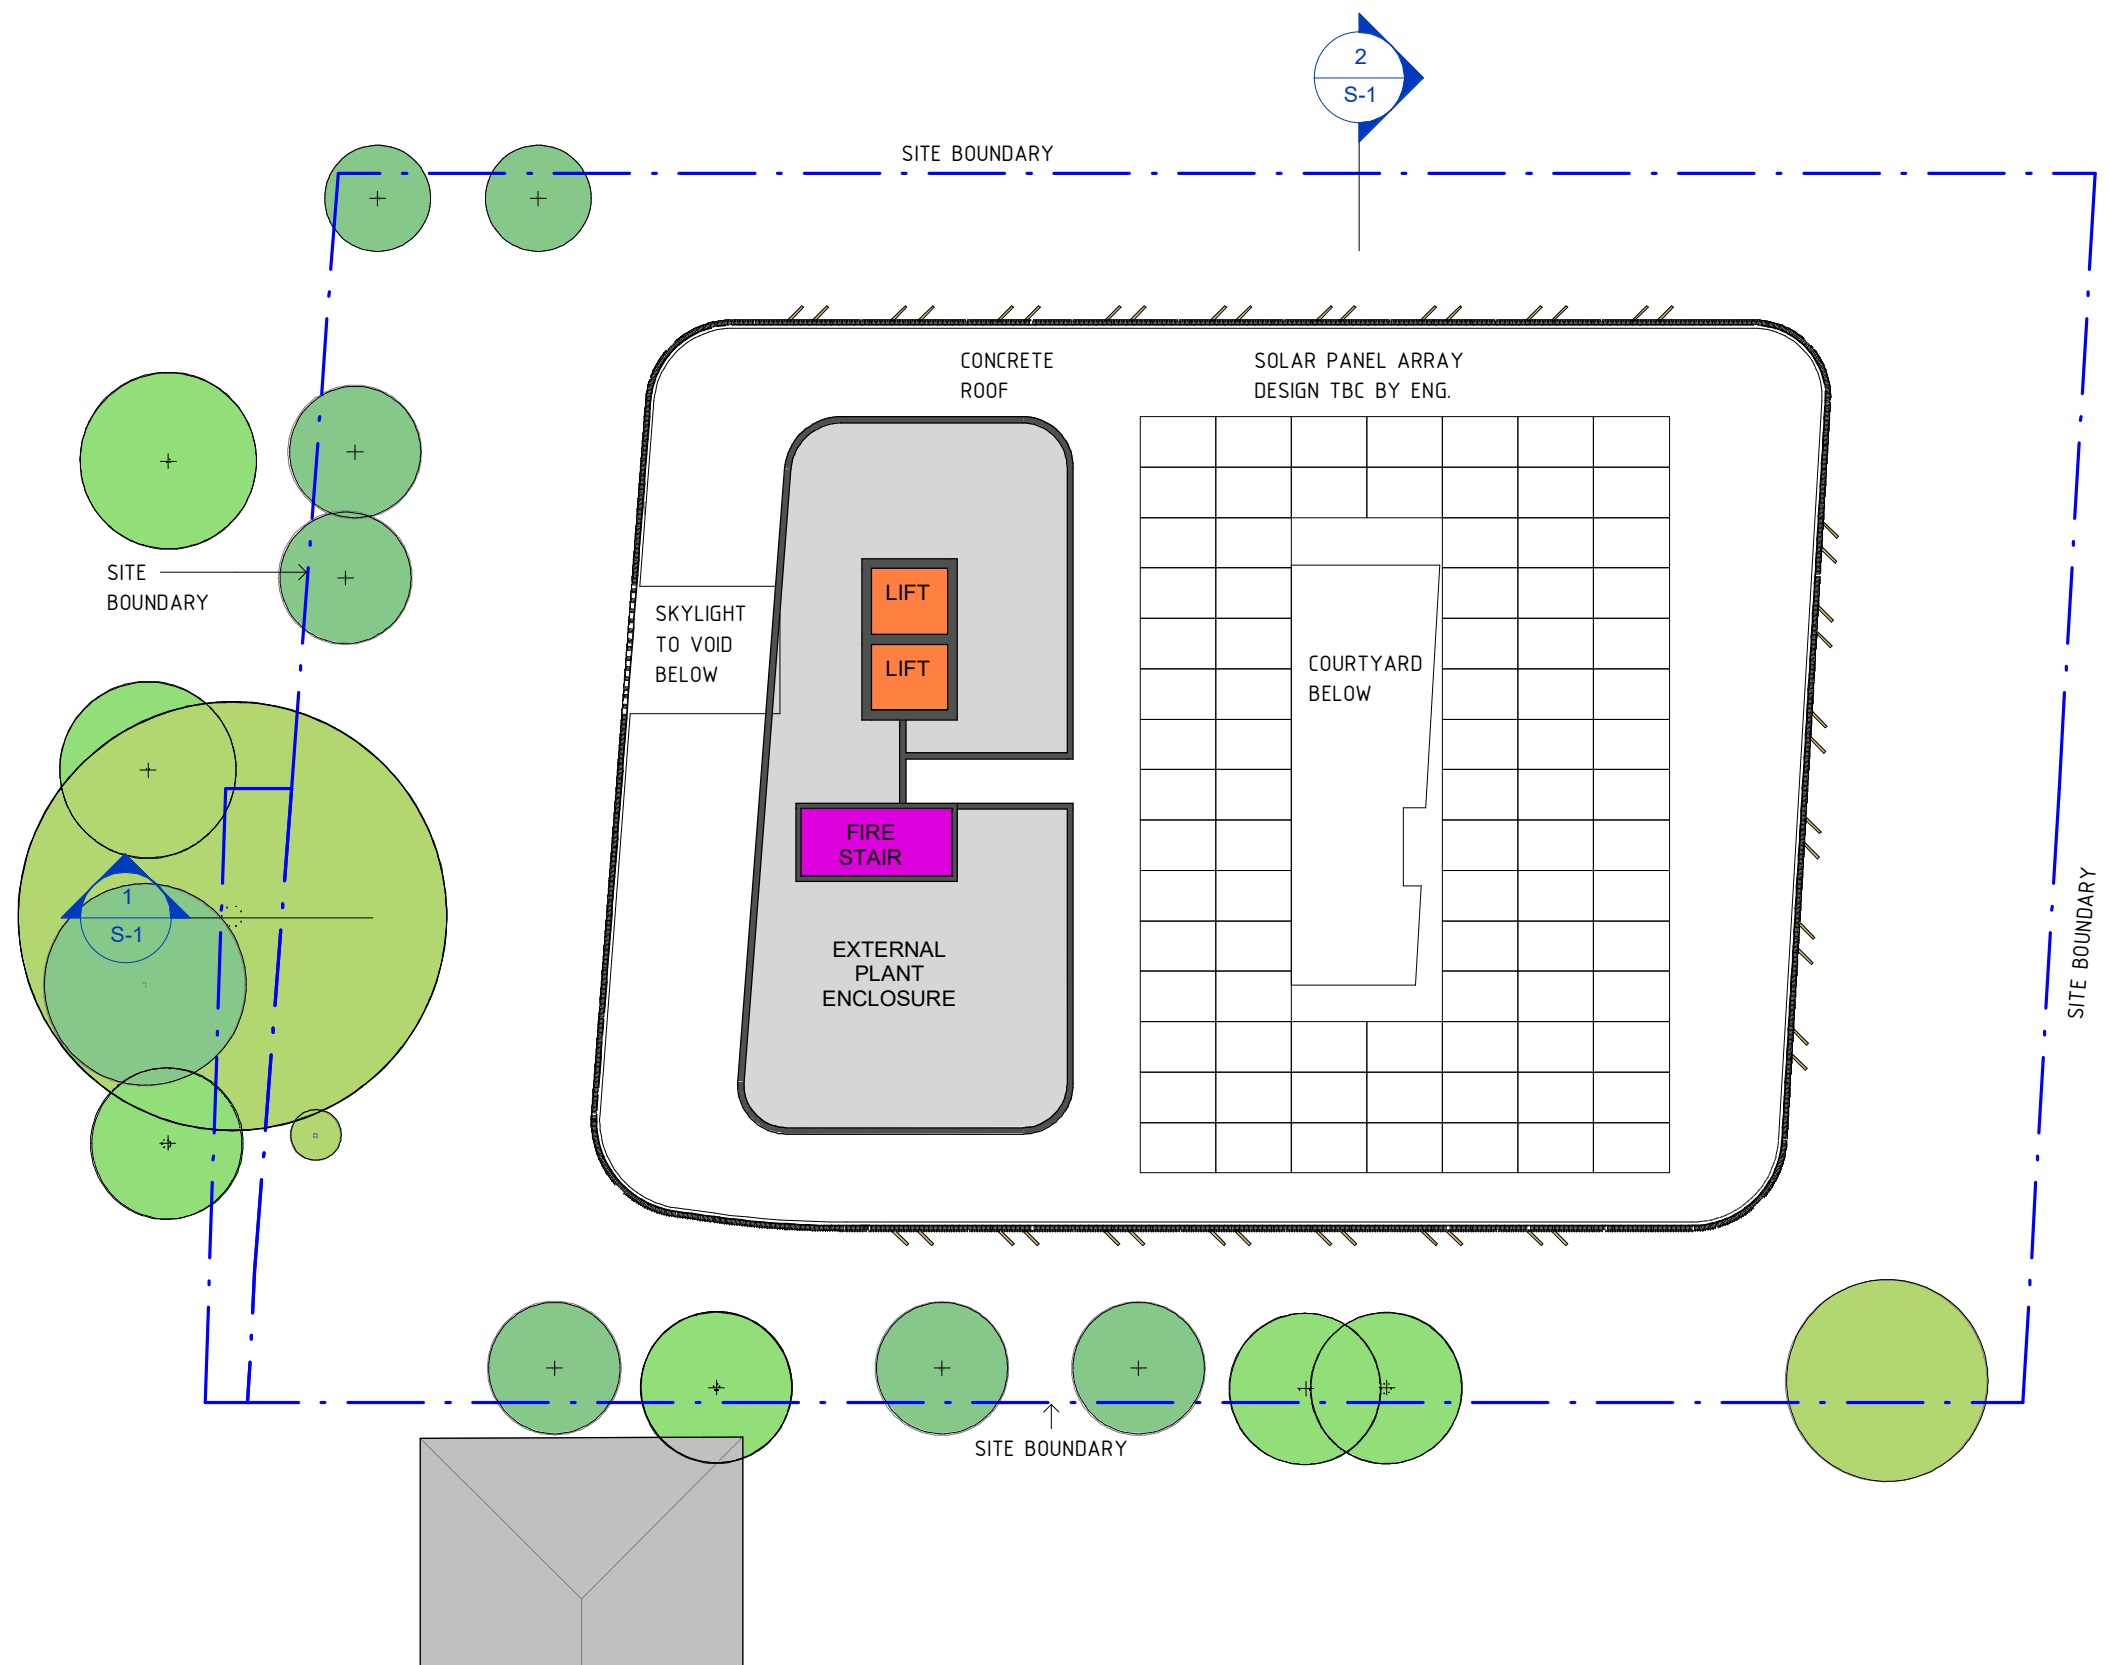

ISSUED FOR INFORMATION

Copyright © HPI

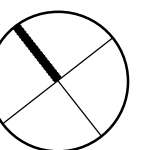

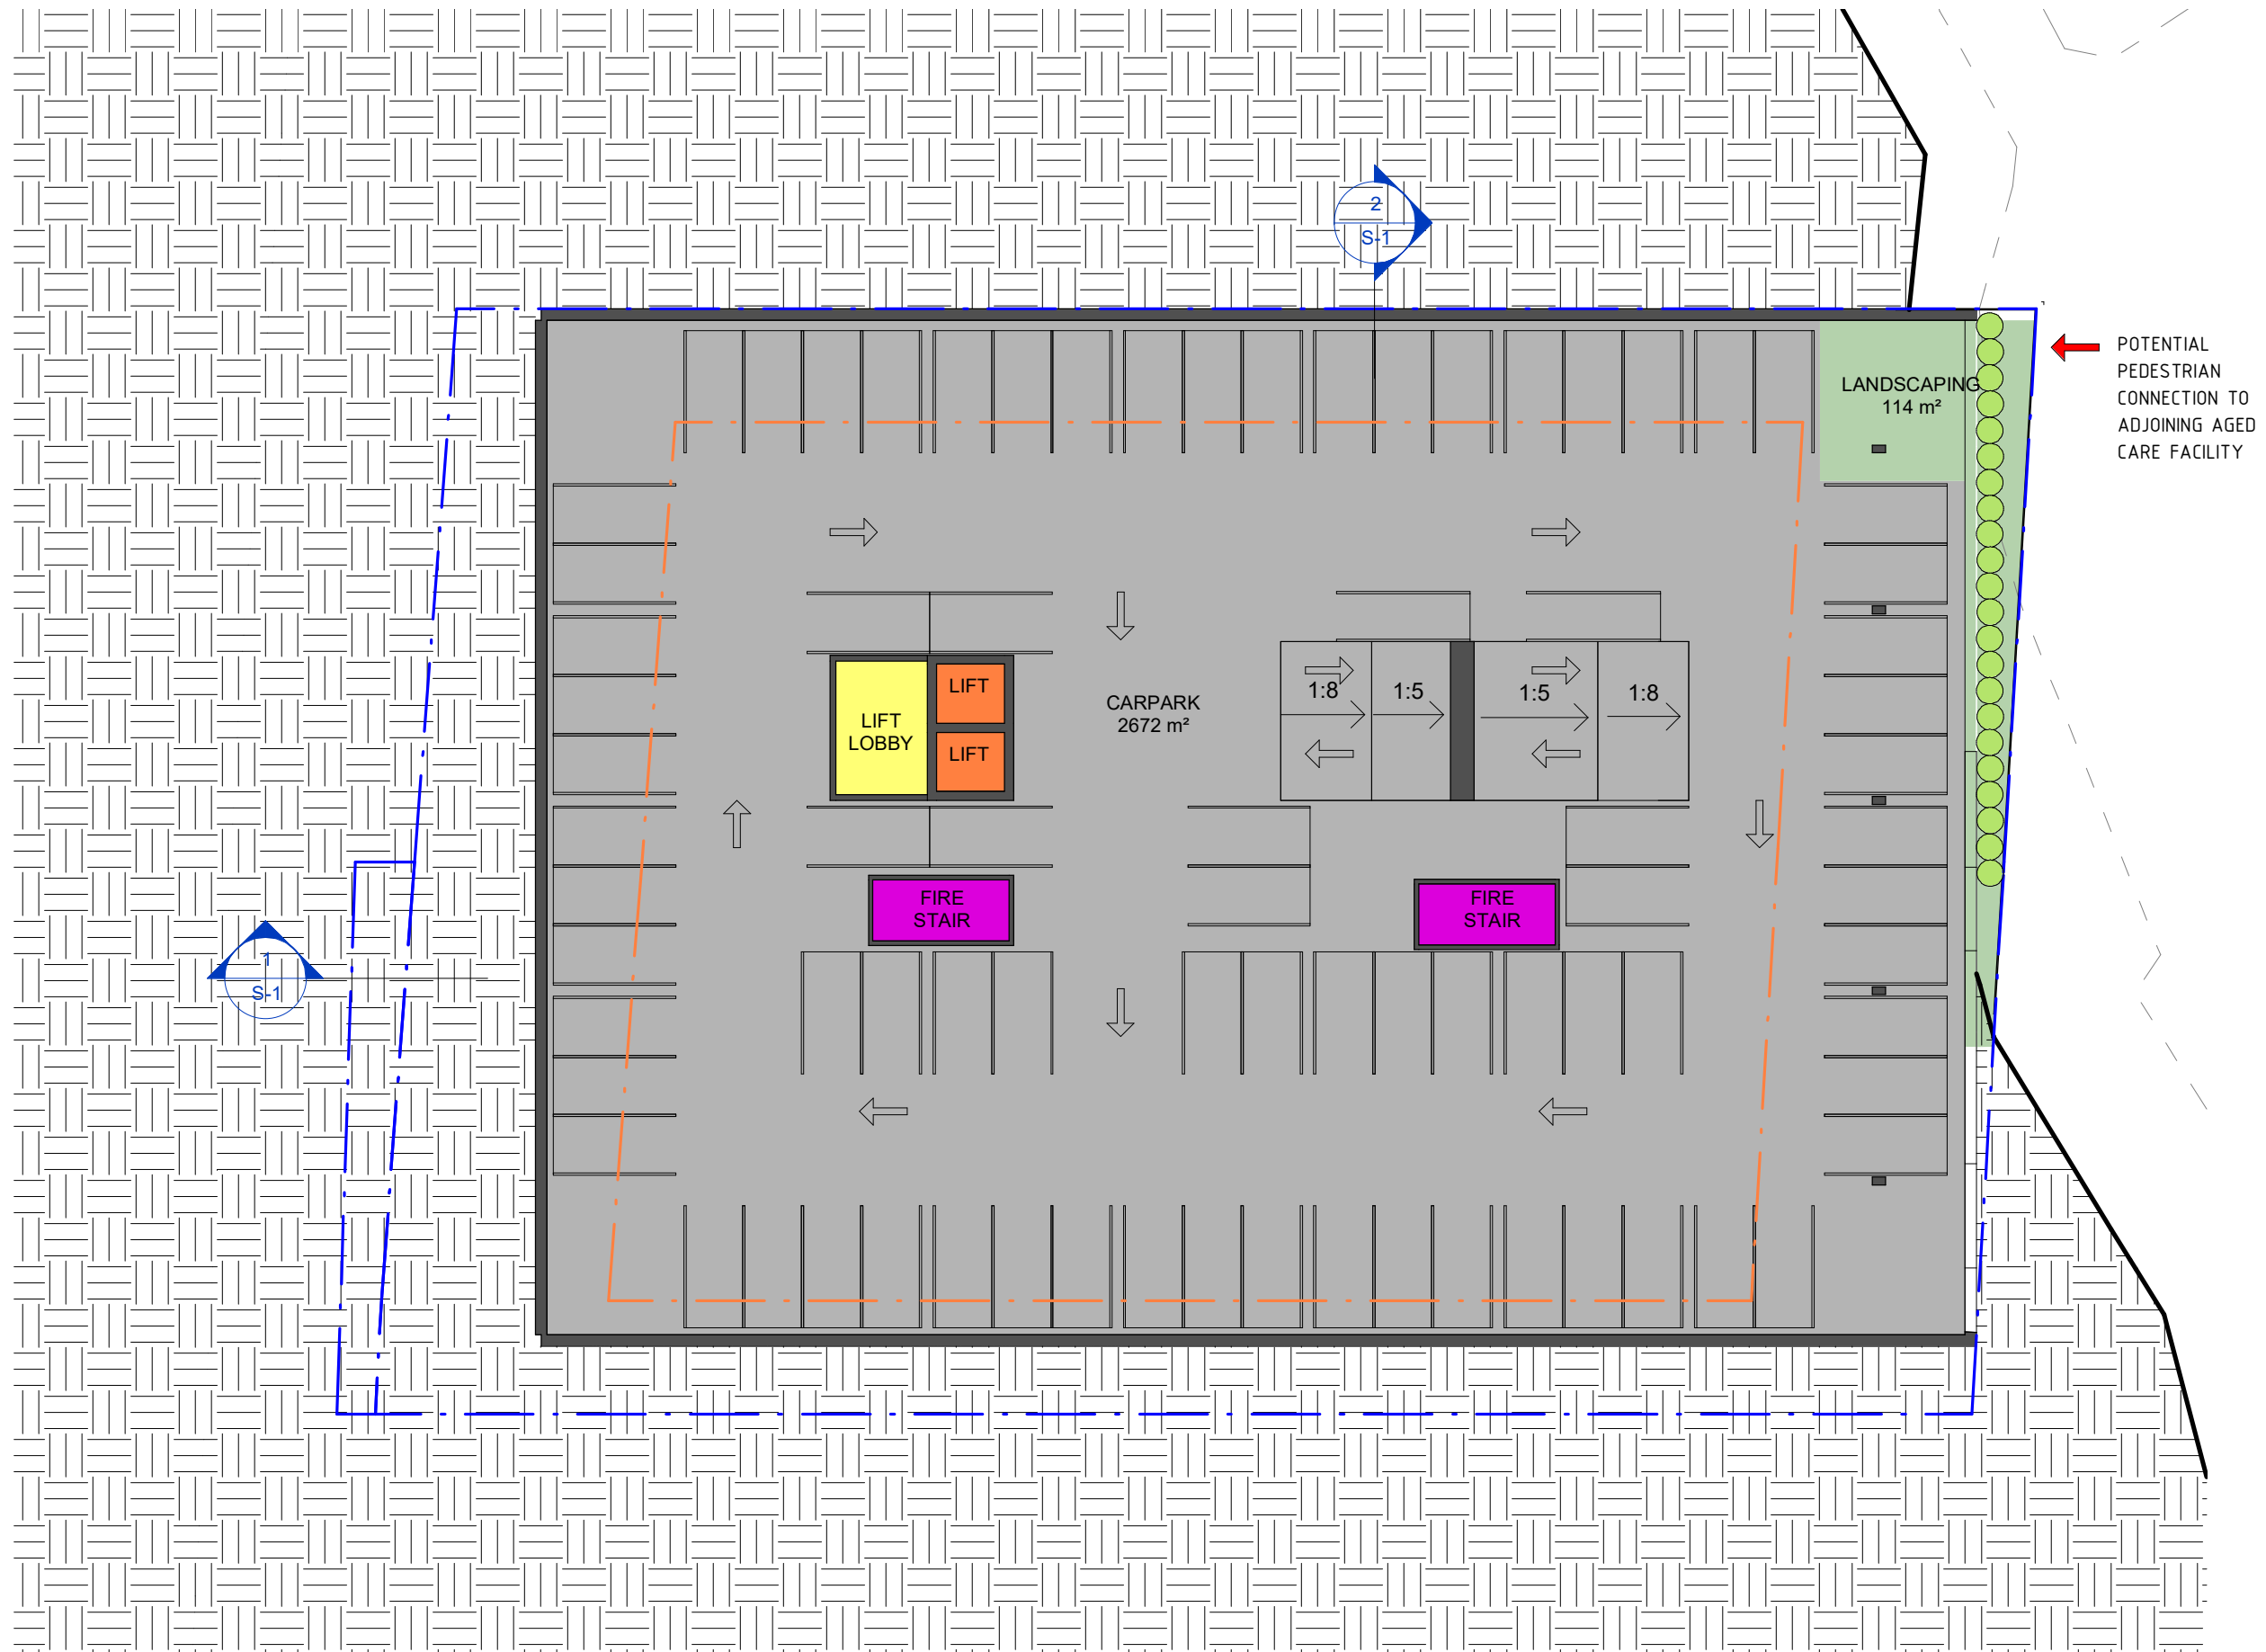

ISSUED FOR INFORMATION

Copyright © HPI





HEALTH PROJECTS INTERNATIONAL
Suite 1 Ground Floor, 68 Alfred Street, Milsons Point, NSW 2061
ACN: 066 856 595 ABN: 33 066 856 595 www.hpi.net.au info@healthpi.com.au Tel: +612 9460 4199

DURAL HEALTH HUB

FLOOR PLAN - LOWER GROUND 2

IPD- MP-LG2
SCALE 1 : 300 @ A3
ISSUE 4 18/11/21

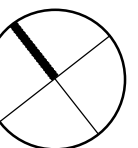

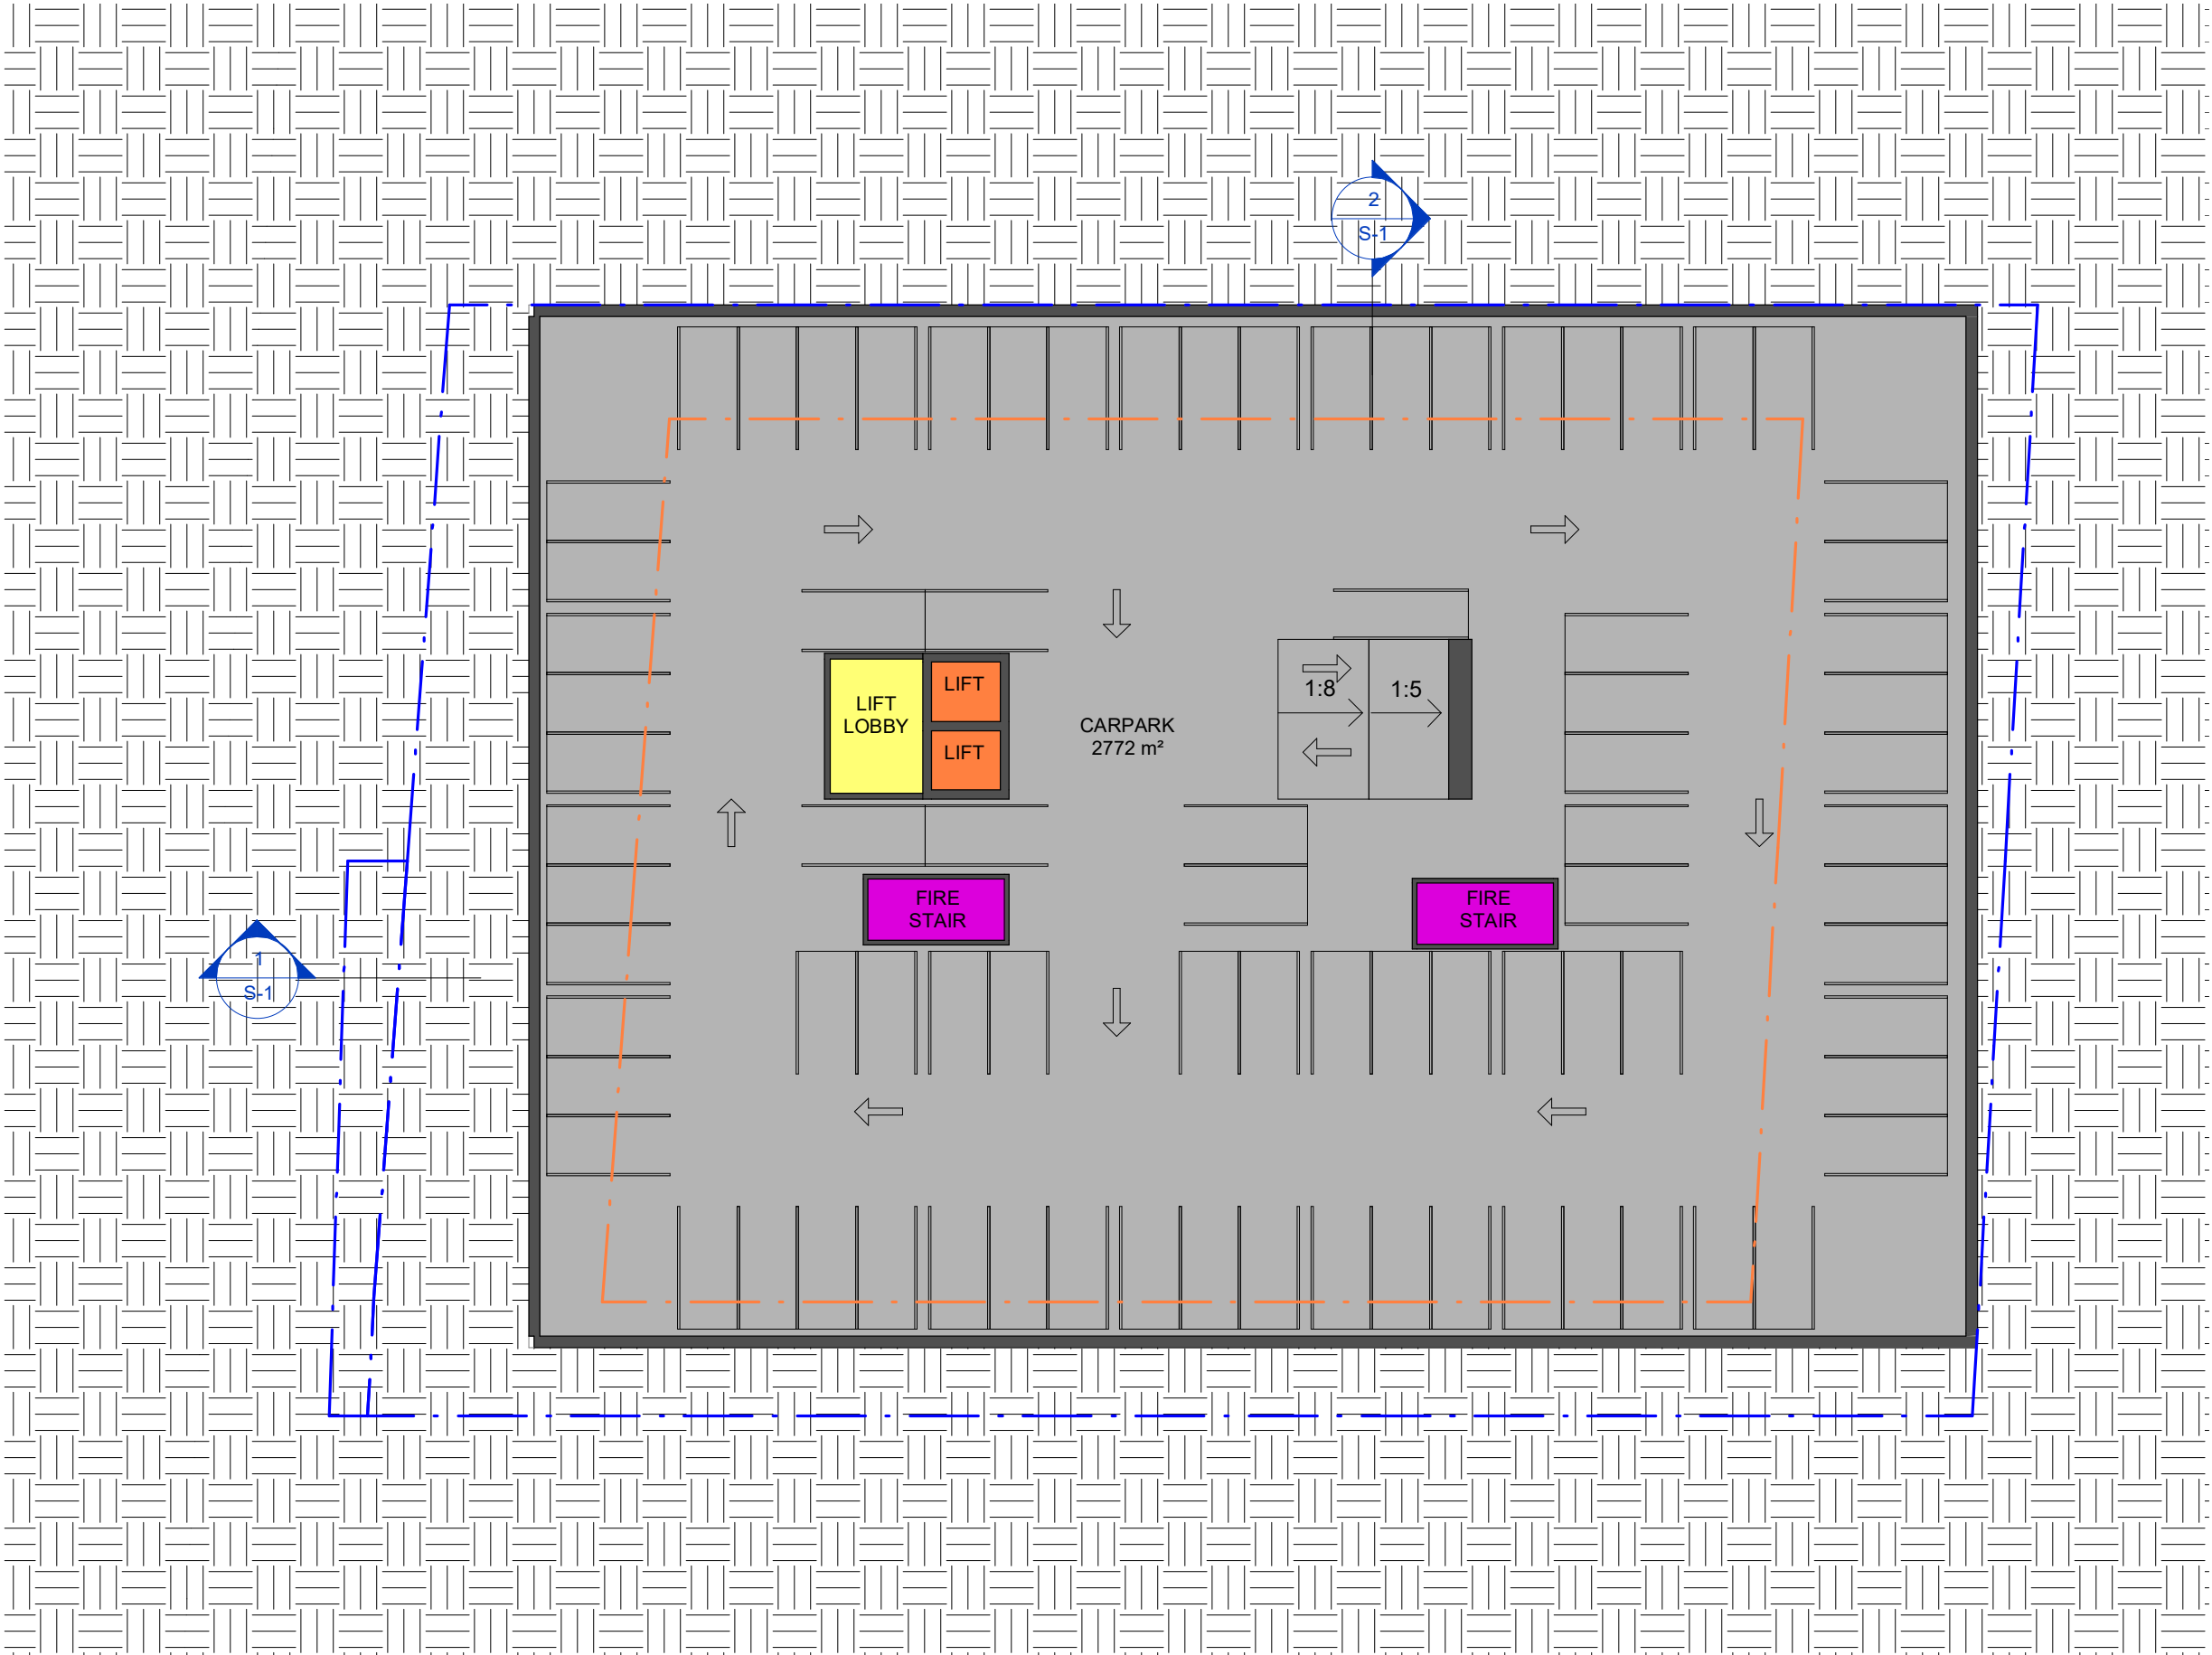

ISSUED FOR INFORMATION

Copyright © HPI




HEALTH PROJECTS INTERNATIONAL
Suite 1 Ground Floor, 68 Alfred Street, Milsons Point, NSW 2061
ACN: 066 856 595 ABN: 33 066 856 595 www.hpi.net.au info@healthpi.com.au Tel: +612 9460 4199

DURAL HEALTH HUB


FLOOR PLAN - BASEMENT 1

IPD- MP-B1
SCALE 1 : 300 @ A3
ISSUE 4 18/11/21

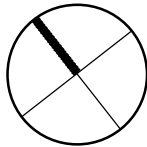



1 West Elevation
SCALE 1 : 300

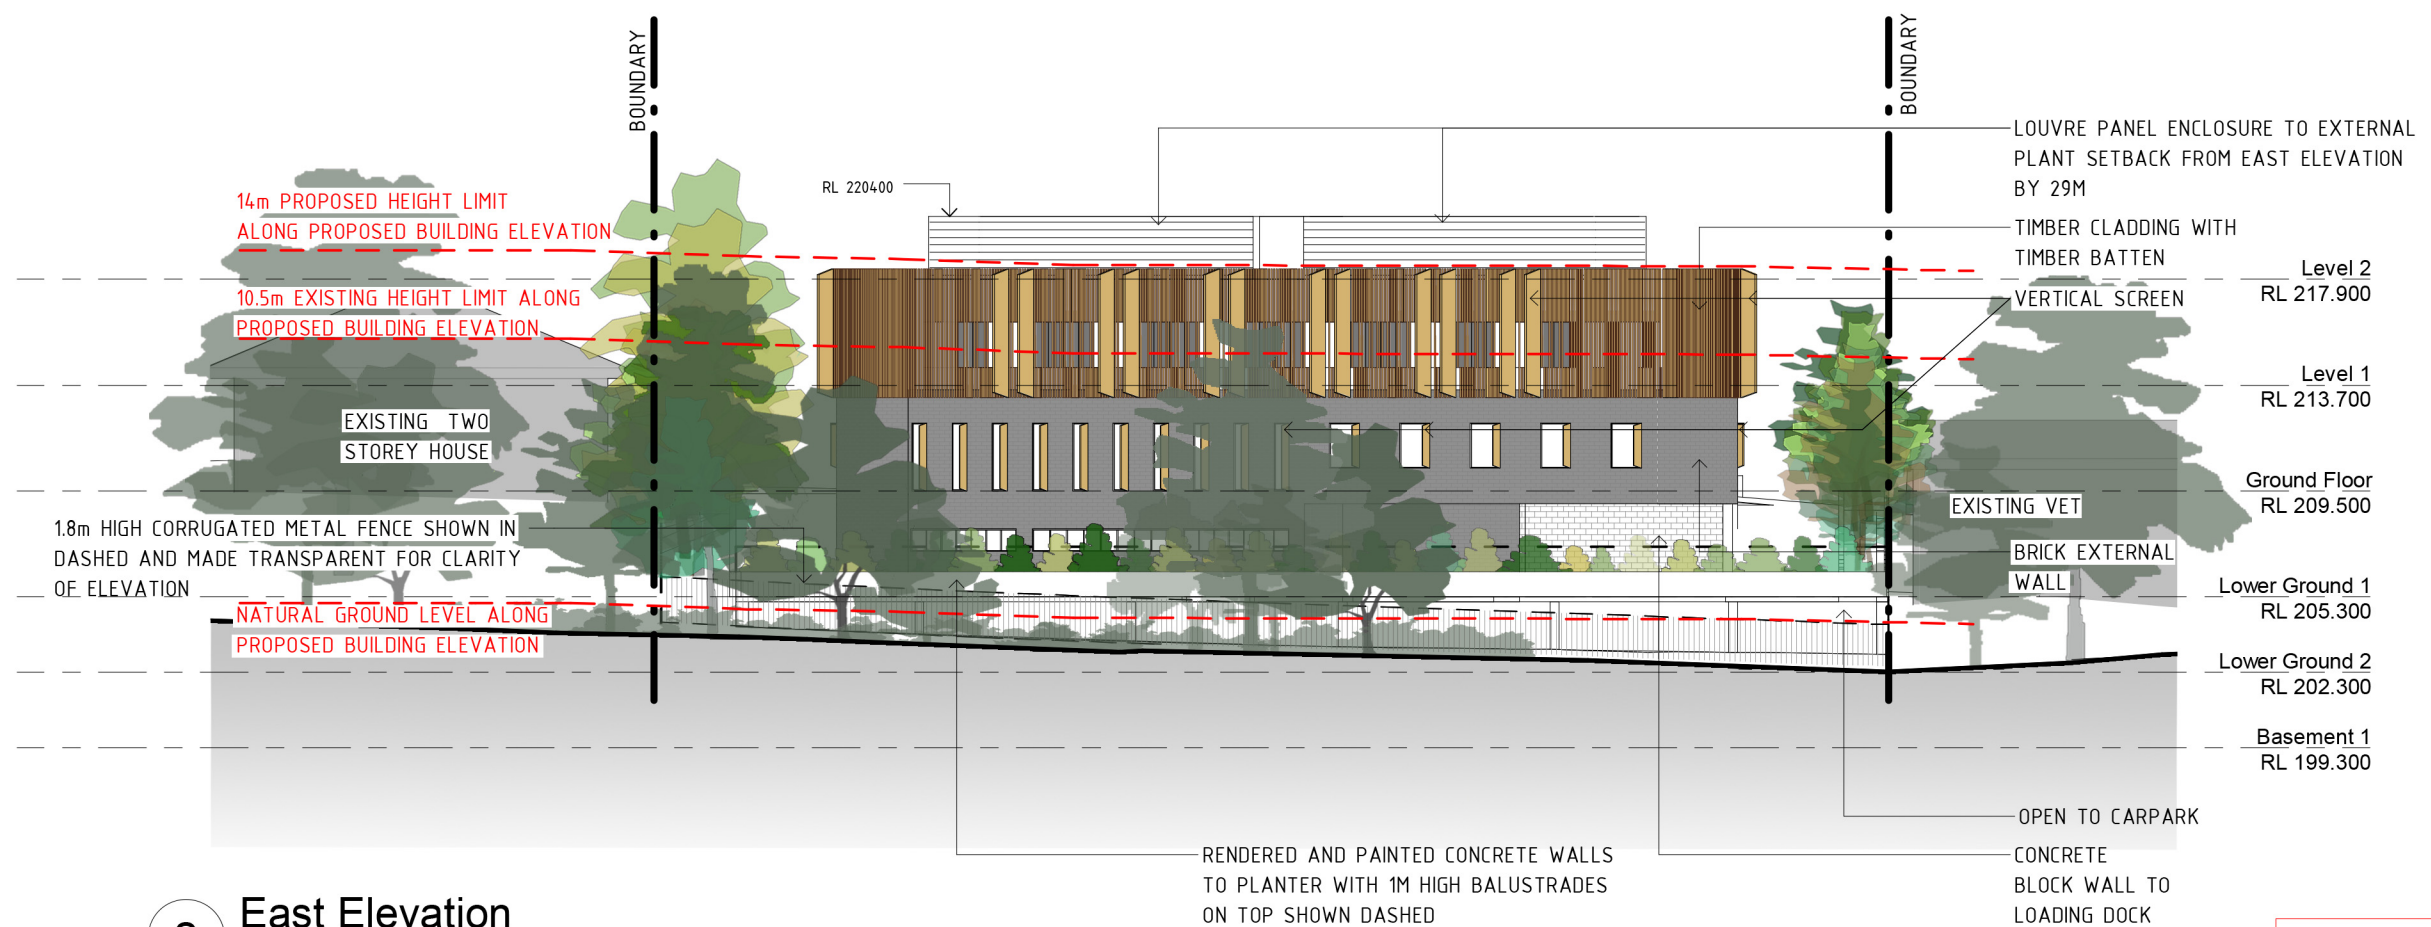


2 East Elevation
SCALE 1 : 300


ISSUED FOR INFORMATION

Copyright © HPI



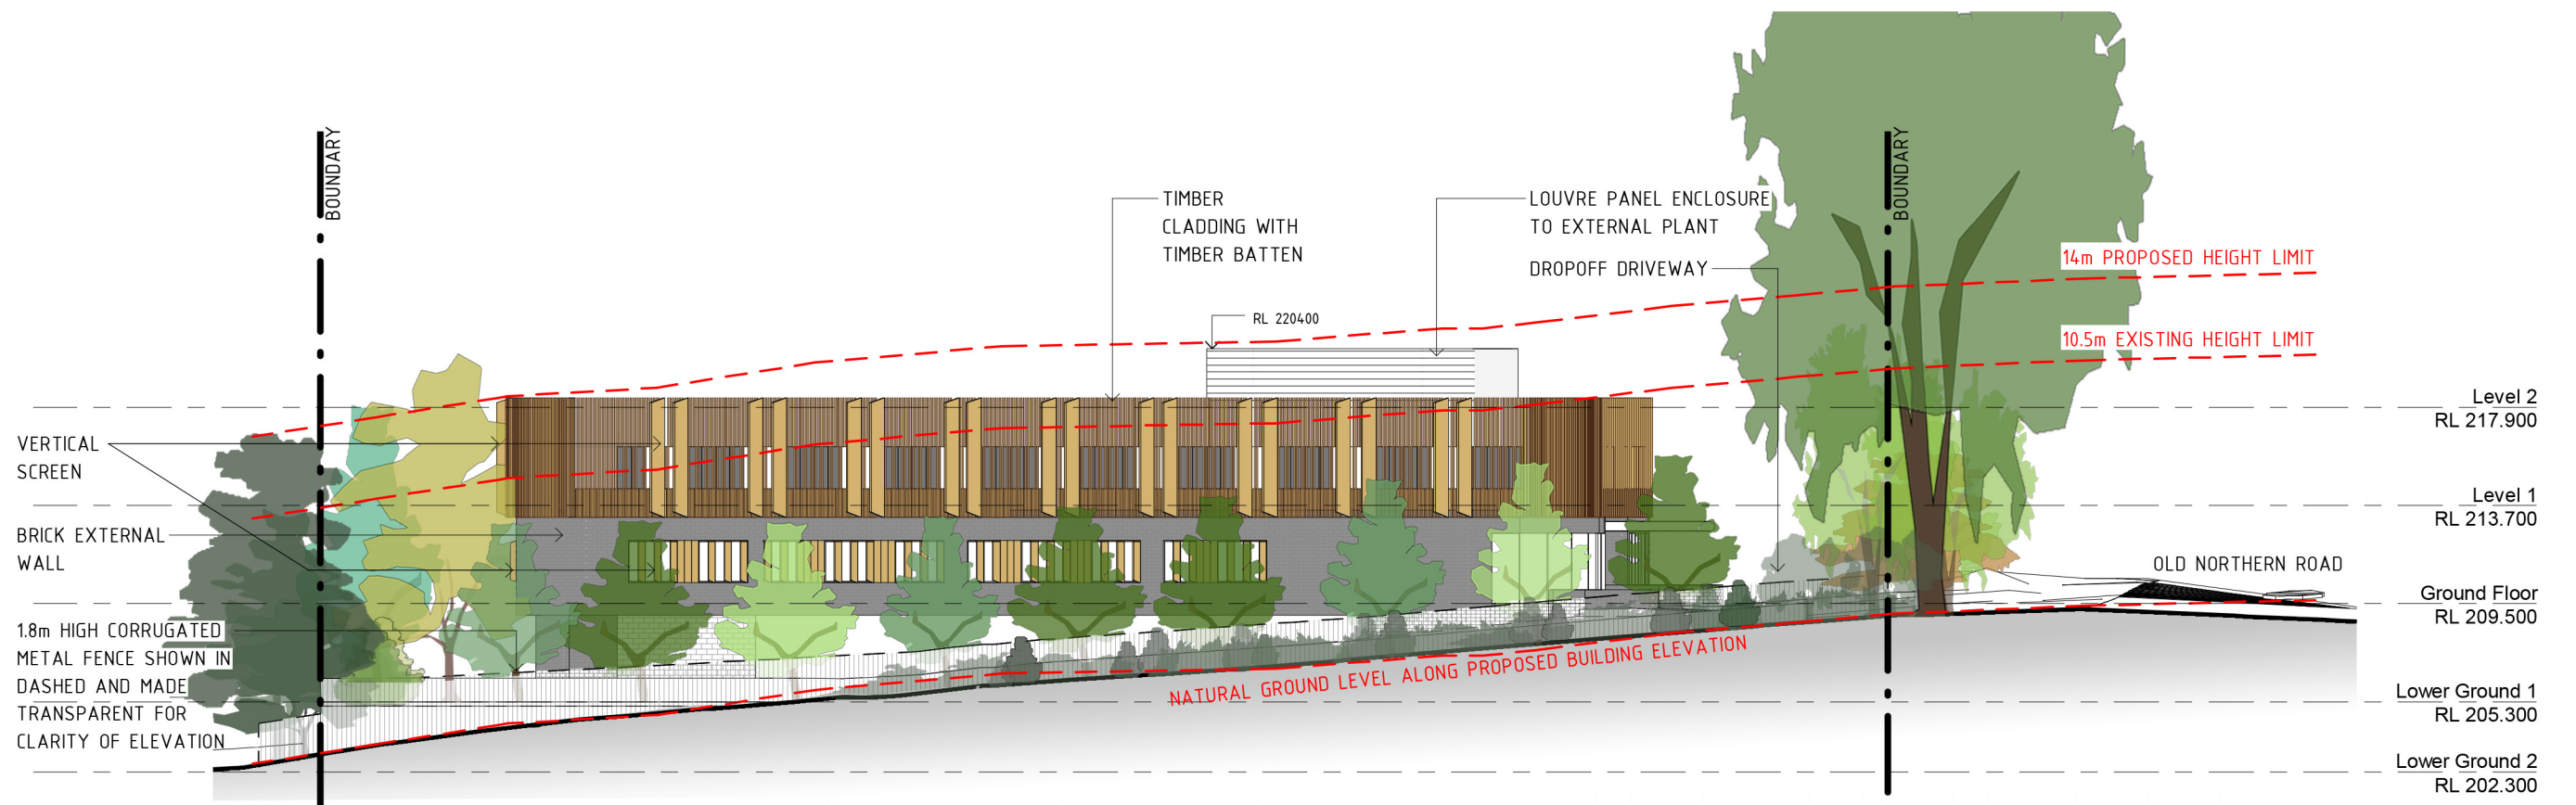

1 North Elevation
SCALE 1 : 300

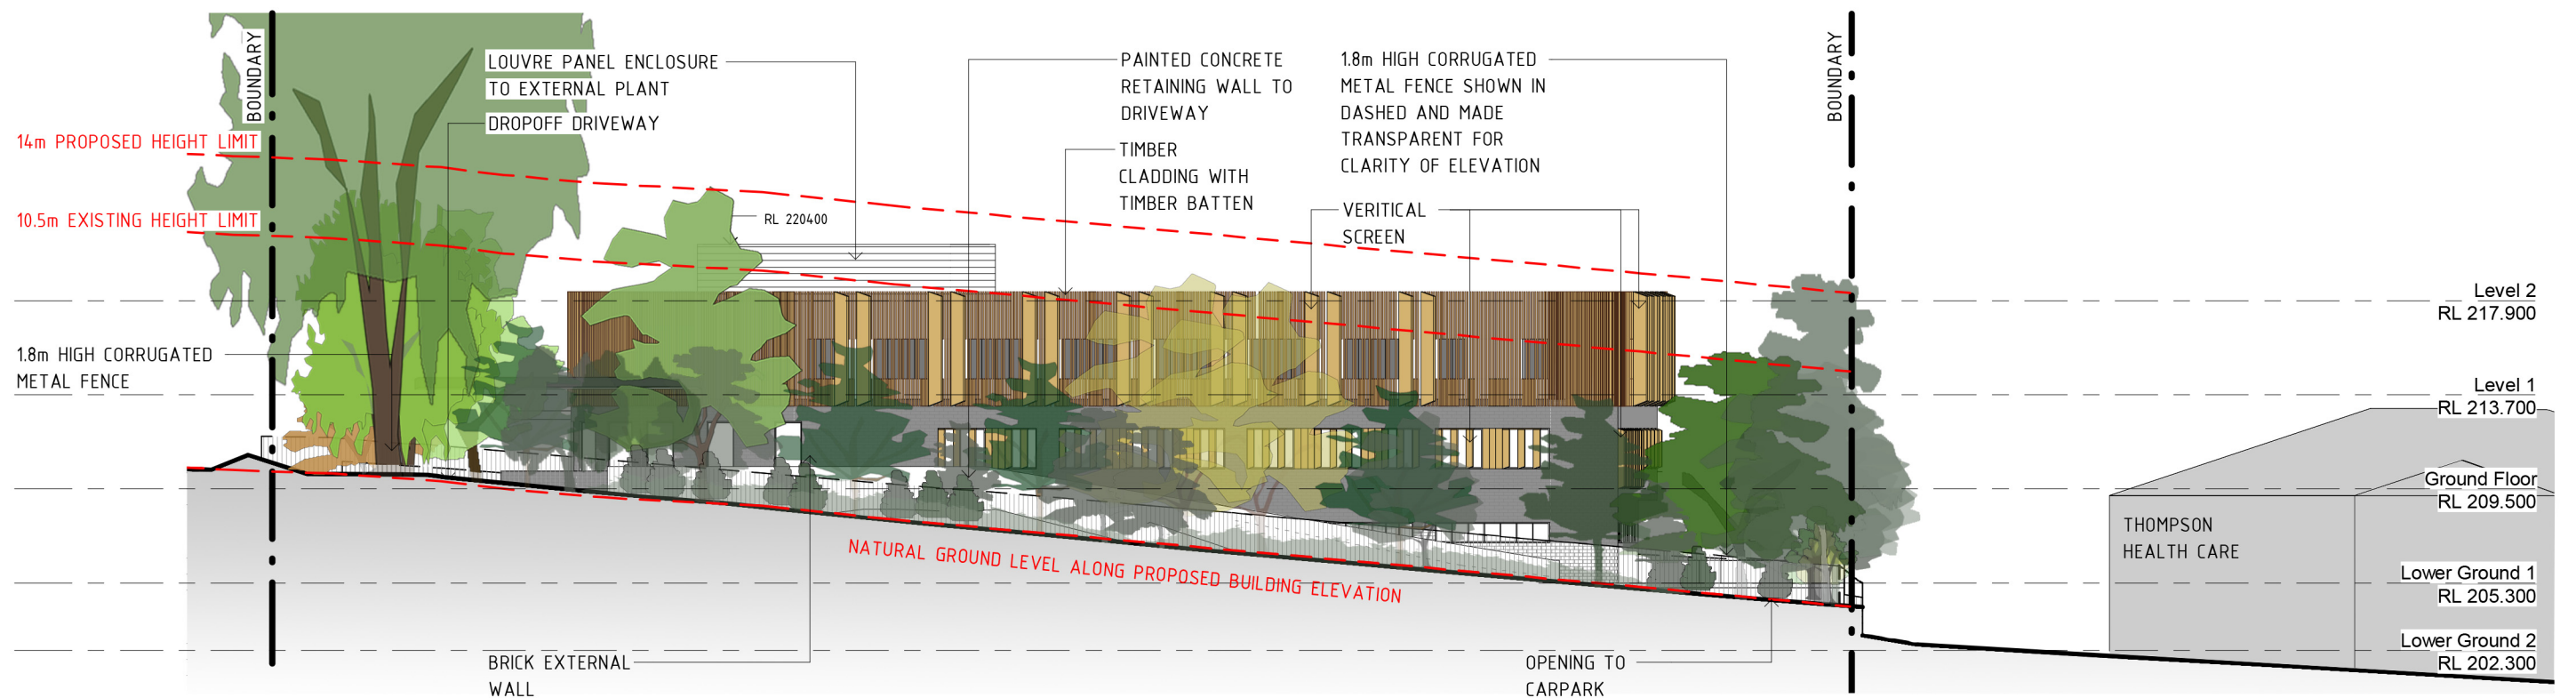

2 South Elevation
SCALE 1 : 300

ISSUED FOR INFORMATION

Copyright © HPI




HEALTH PROJECTS INTERNATIONAL
Suite 1 Ground Floor, 68 Alfred Street, Milsons Point, NSW 2061
ACN: 066 856 595 ABN: 33 066 856 595 www.hpi.net.au info@healthpi.com.au Tel: +612 9460 4199


DURAL HEALTH HUB ELEVATION

0 1 2 5 10

IPD- E-2
SCALE 1 : 300 @ A3
ISSUE 5 31/01/22

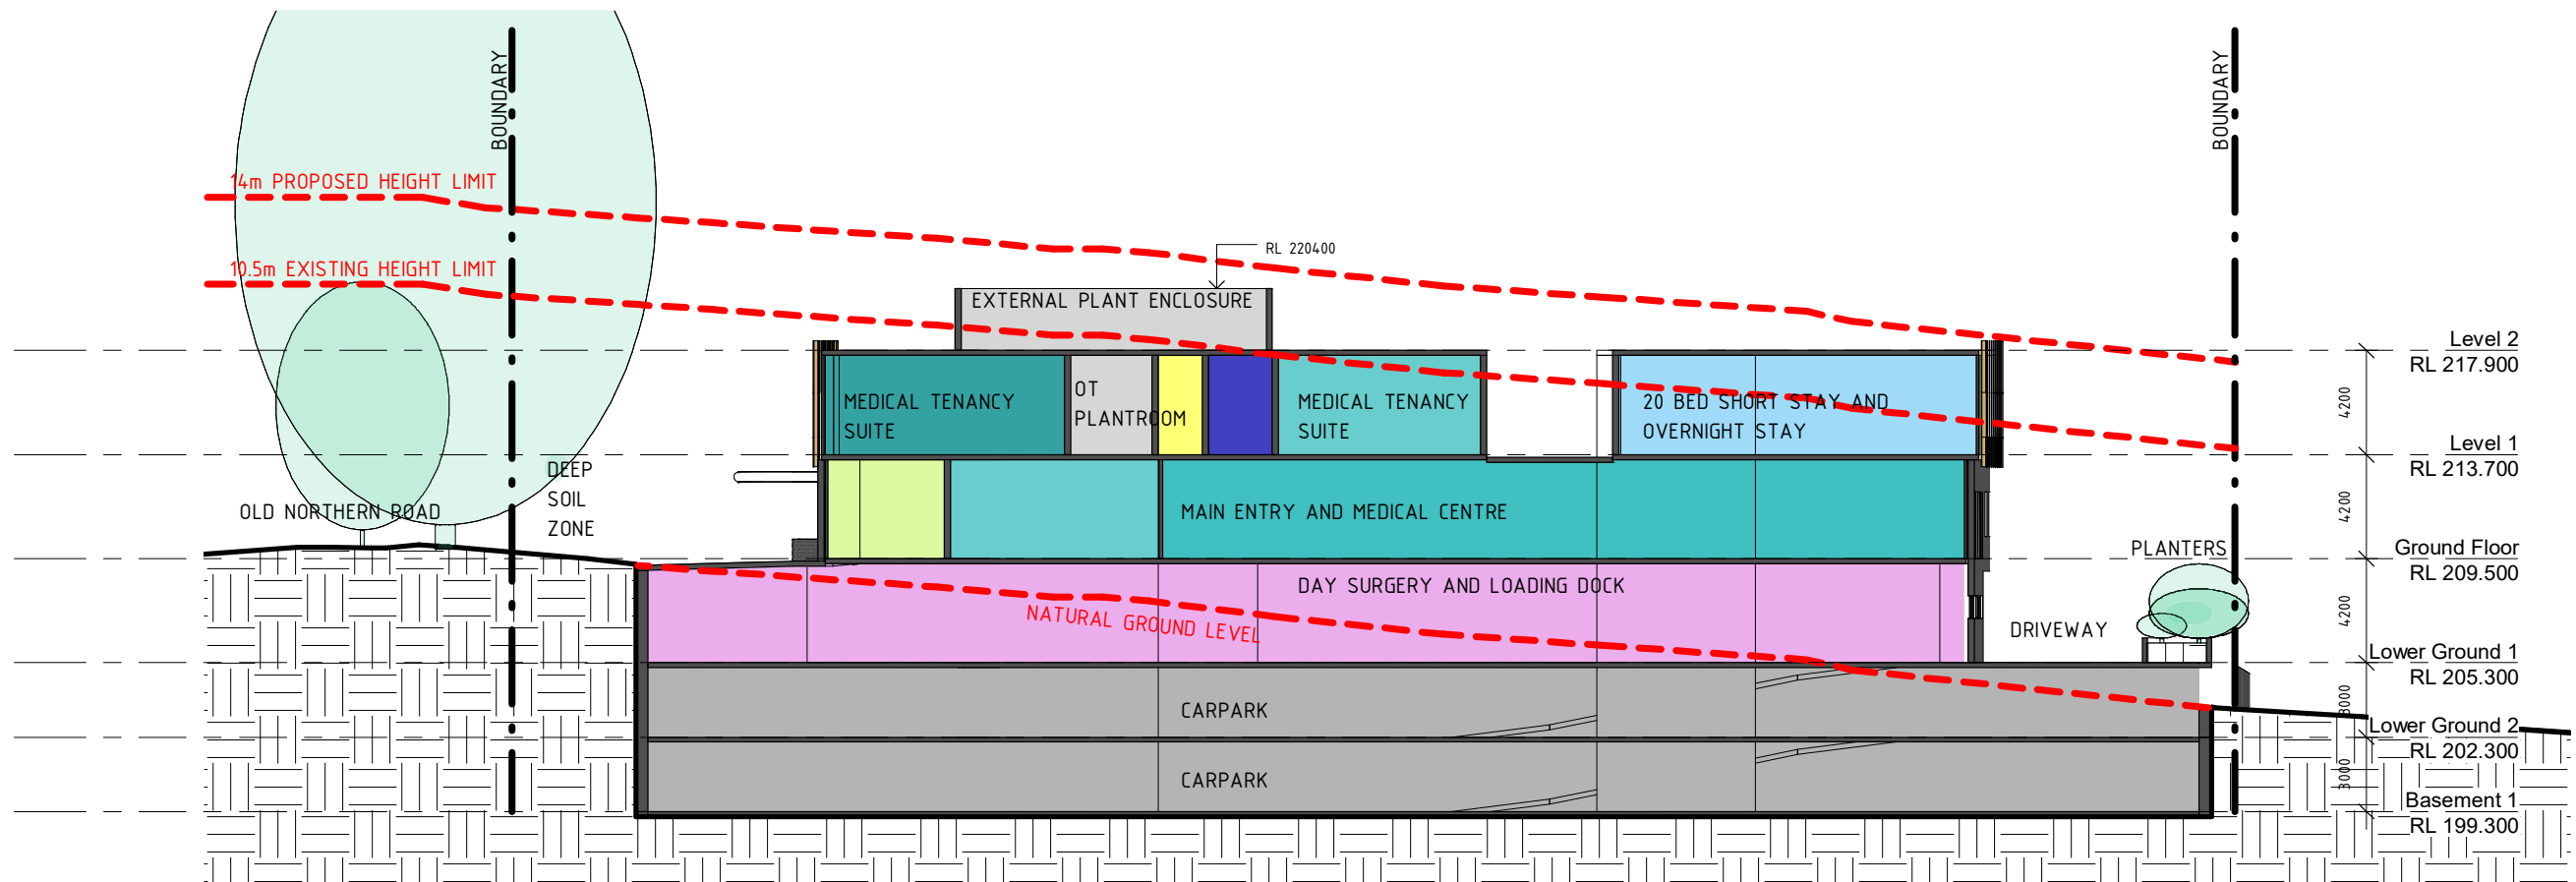


1 EAST-WEST SECTION
SCALE 1 : 300

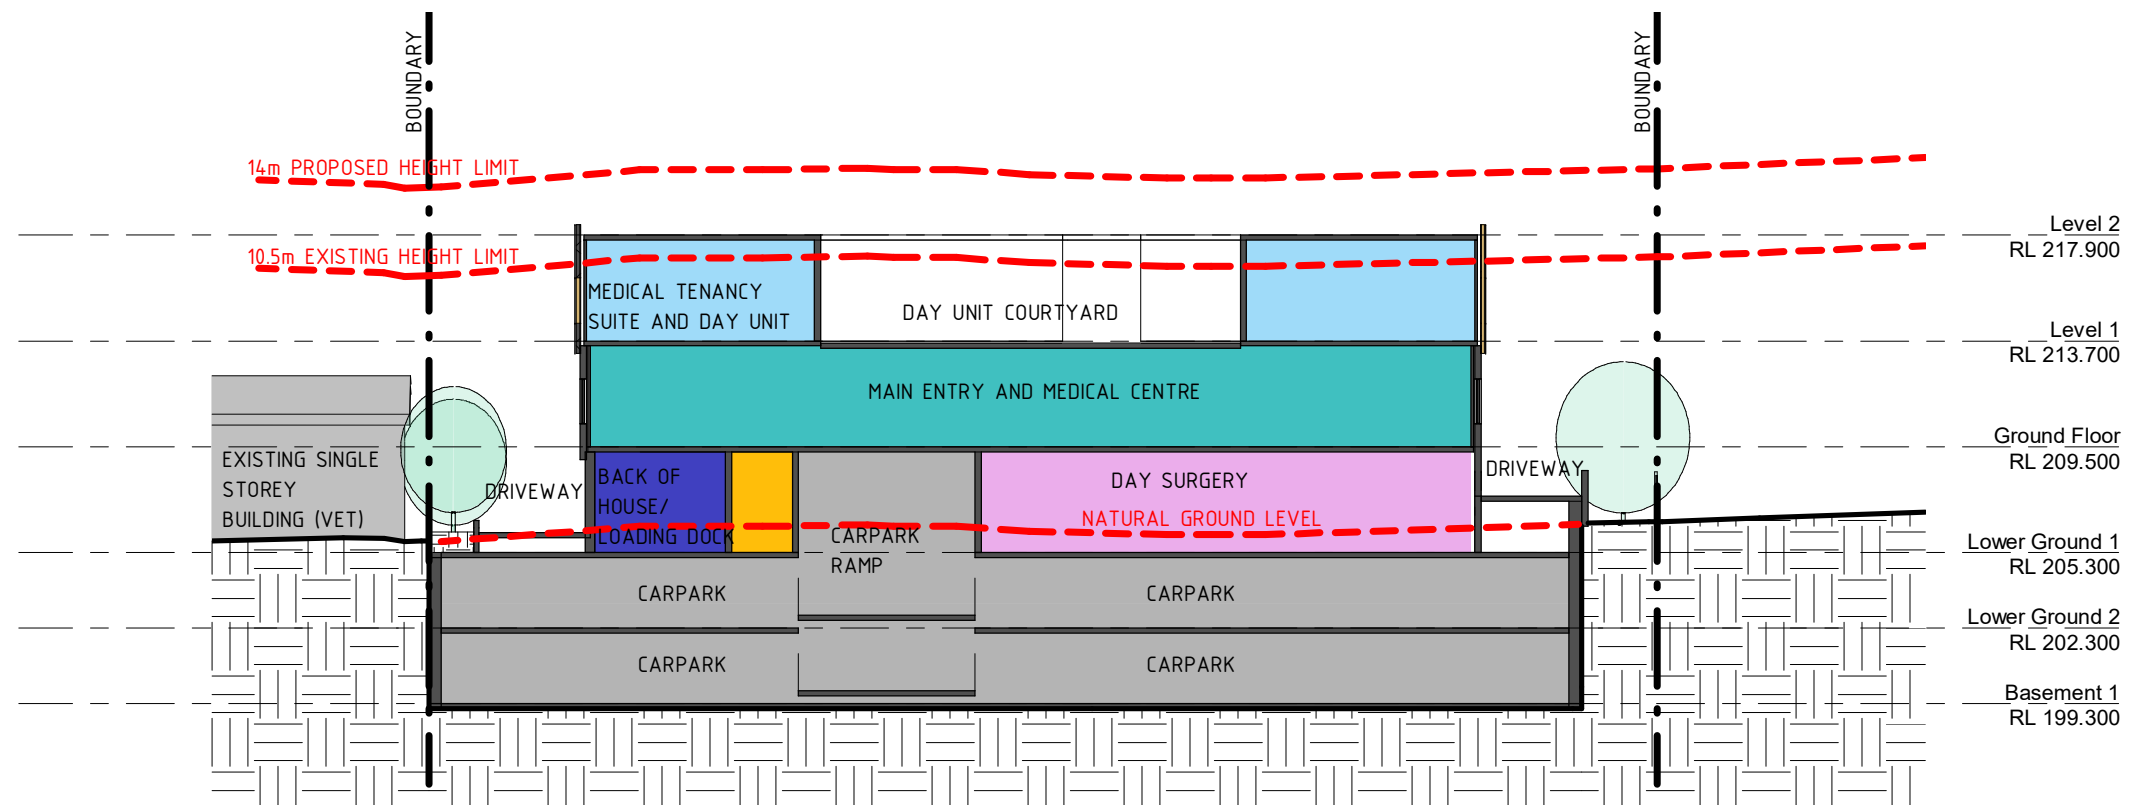

2 NORTH-SOUTH SECTION
SCALE 1 : 300

ISSUED FOR INFORMATION

Copyright © HPI

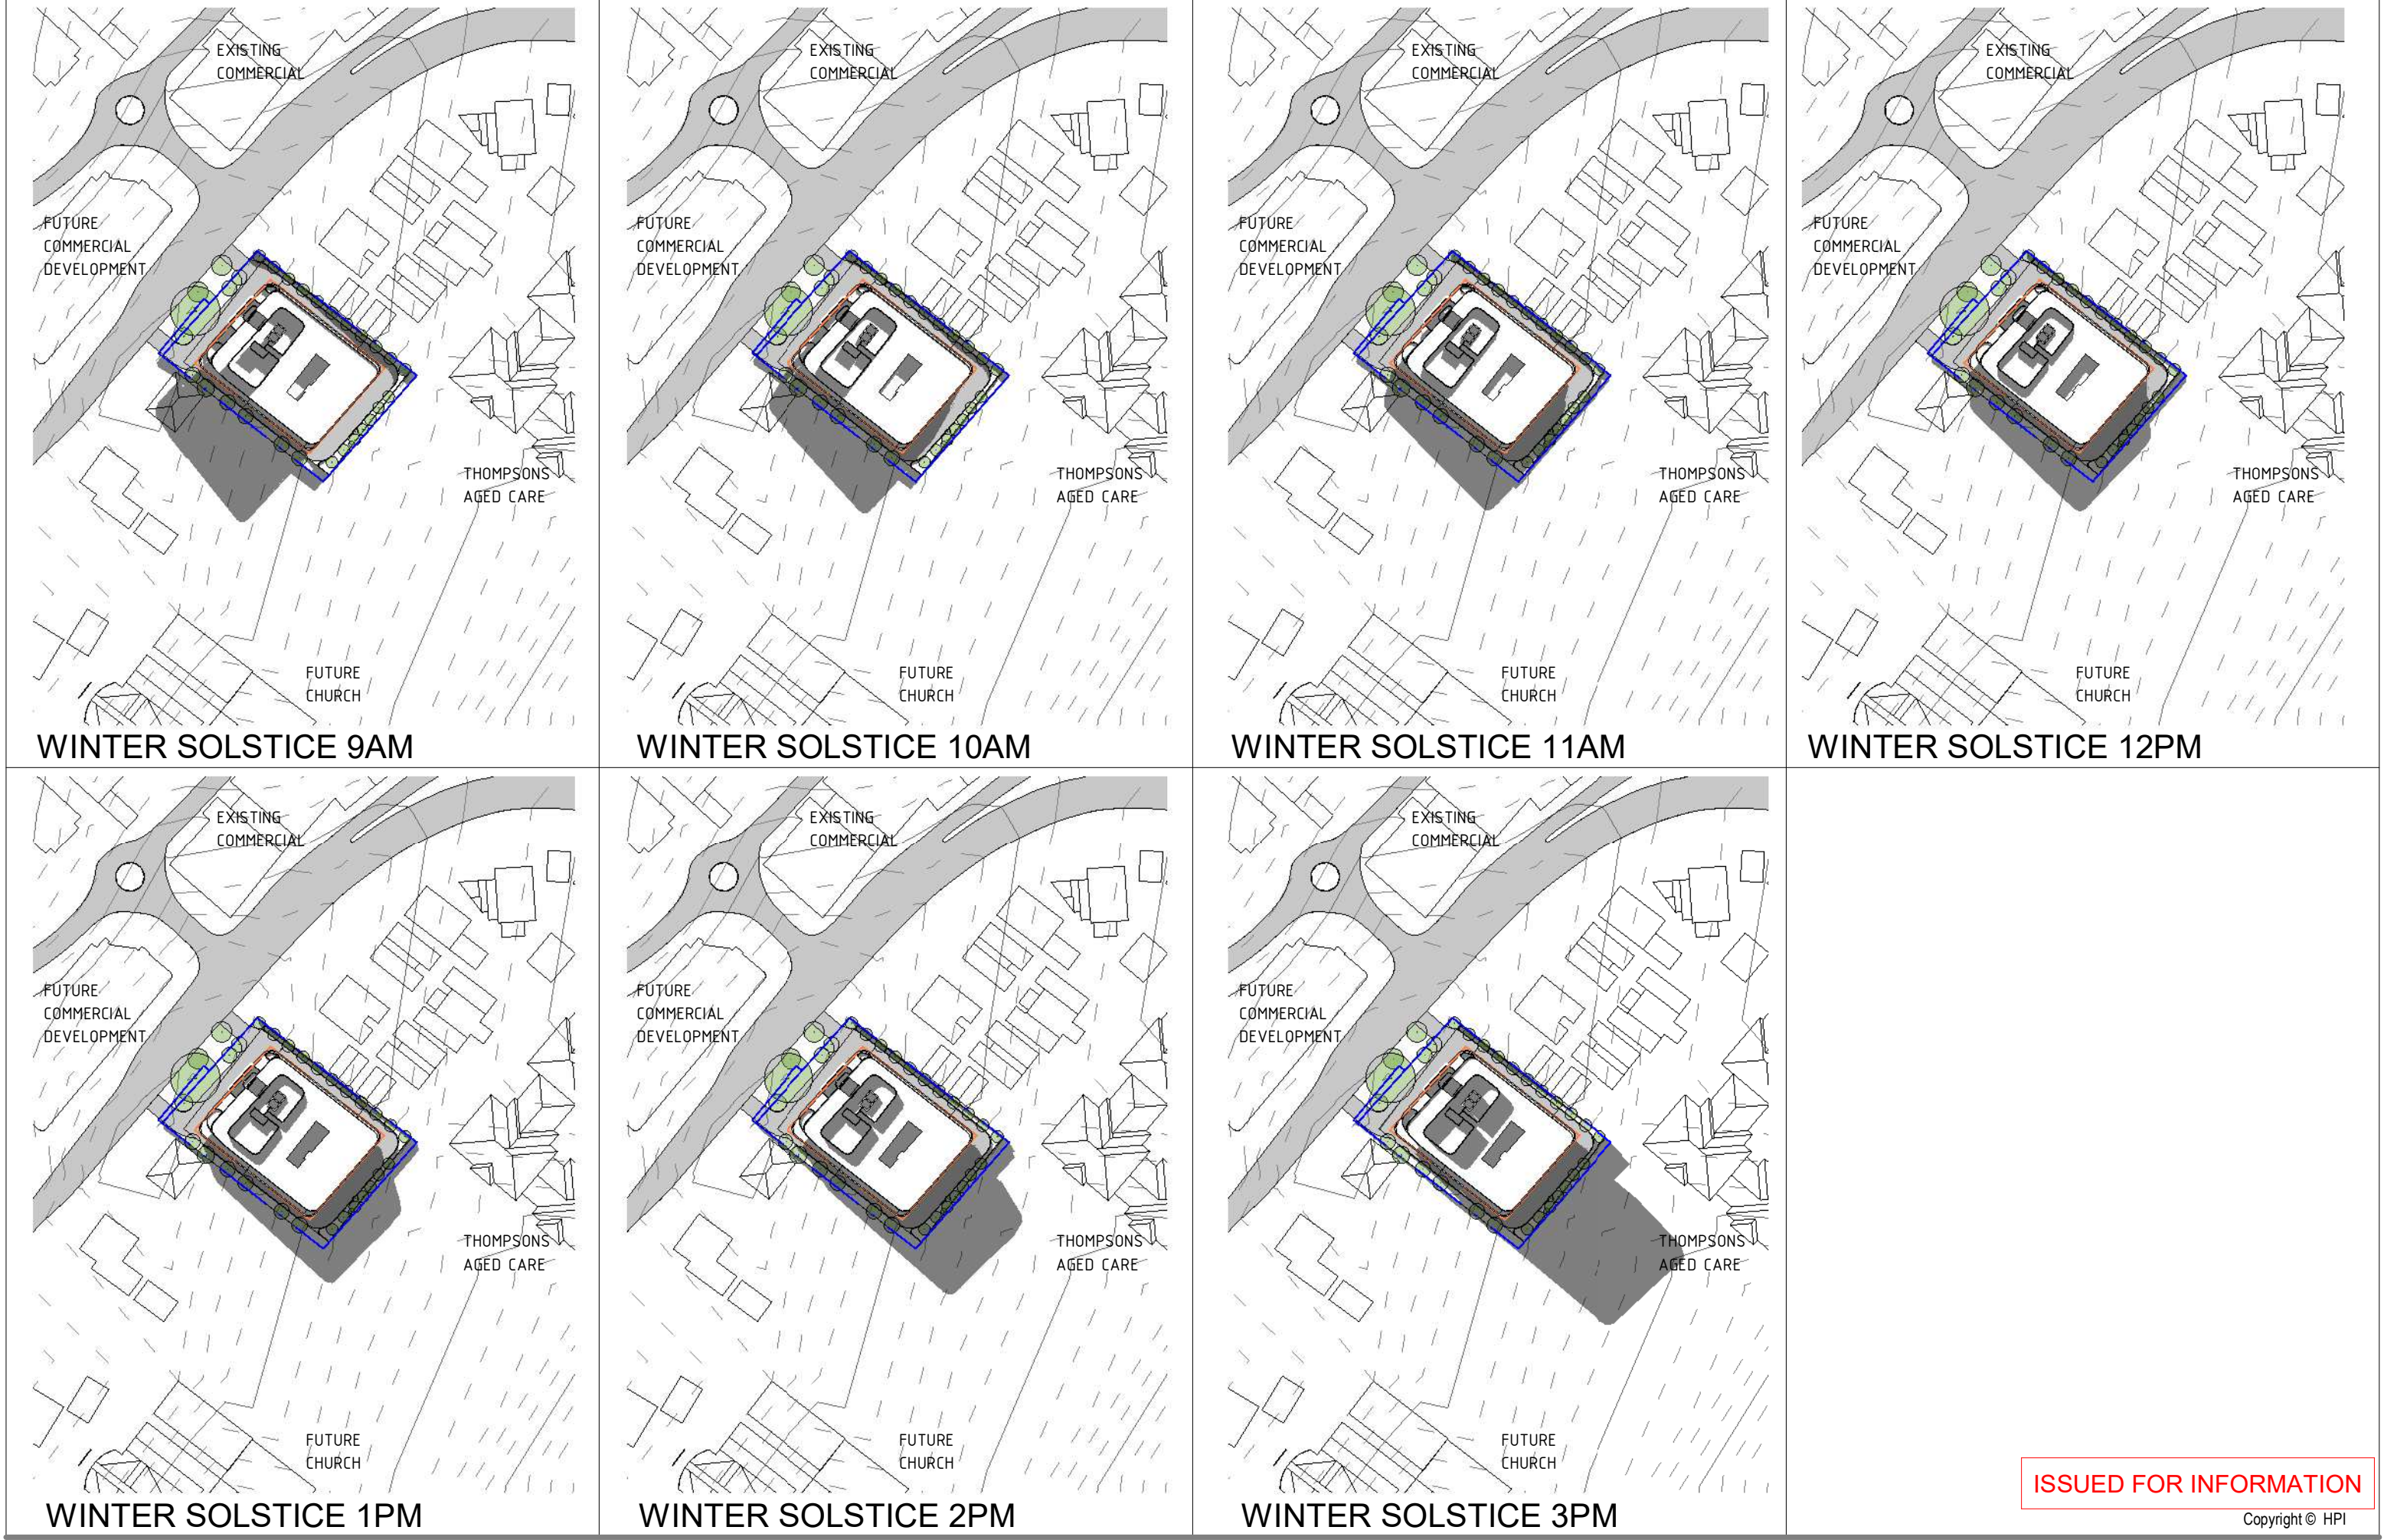

ISSUED FOR INFORMATION

Copyright © HPI



HEALTH PROJECTS INTERNATIONAL
Suite 1 Ground Floor, 68 Alfred Street, Milsons Point, NSW 2061
ACN: 066 856 595 ABN: 33 066 856 595 www.hpi.net.au info@healthpi.com.au Tel: +612 9460 4199

DURAL HEALTH HUB

SUN DIAGRAM

IPD- SD-1
SCALE 1 : 2000 @ A3
ISSUE 2 18/11/21

