



Location Plan N.T.S

DRAWING SCHEDULE

Sheet No	Sheet Name	Revision
SK00.00	PROJECT STATISTICS & NOTES	A
SK00.00A	STREET VIEW 1	A
SK00.00B	STREET VIEW 2	A
SK00.00C	STREET VIEW 3	A
SK00.00D	TOP VIEW	A
SK00.00E	SITE ANAYLSIS	A
SK00.01	SITE PLAN	A
SK00.04	GROUND FLOOR PLAN	A
SK00.05	LEVEL 1 FLOOR PLAN	A
SK00.06	LEVEL 2 FLOOR PLAN	A
SK01.01	SECTIONS	A
SK02.01	ELEVATIONS	A
SK02.02	HEIGHT PLANE CONTROL	A
SK03.01	GFA PLANS	A
SK05.01	SHADOW DIAGRAM SHEET 1	A
SK05.02	SHADOW DIAGRAM SHEET 2	A

PROPOSED ACCOMMODATION

Type	Level	Area
3B	G	48 m²
3B	1	51 m²
3B	2	49 m²
01		148 m²
2B	1	48 m²
2B	2R	41 m²
02		90 m²
2B	1	48 m²
2B	2R	41 m²
03		90 m²
3B	G	48 m²
3B	1	51 m²
3B	2	49 m²
04		148 m²
3B	G	48 m²
3B	1	51 m²
3B	2	49 m²
05		148 m²
3B	G	48 m²
3B	1	51 m²
3B	2	49 m²
06		148 m²
2B	1	48 m²
2B	2R	41 m²

ADG COMPLIANCE

SOLAR ACCESS

Unit	3+ hr	Less than 3 hr	No Solar
01	Y		
02	Y		
03	Y		
04	Y		
05	Y		
06	Y		
07	Y		
08	Y		
09	Y		
10	Y		
11	Y		
12	Y		
13	Y		
14	Y		
TOTAL	14	0	0
PERCENTAGE	100%	0%	0%

CROSS-VENTILATION

Unit	Cross-ventilated
01	Y
02	Y
03	Y
04	Y
05	Y
06	Y
07	Y
08	Y
09	Y
10	Y
11	Y
12	Y
13	Y
14	Y
TOTAL	14
PERCENTAGE	100%

GFA CALCULATIONS

Level	Area
G	456 m²
1	483 m²
1	296 m²
2	49 m²
2	151 m²
2	151 m²
2	49 m²
2	42 m²
2	85 m²
2	85 m²
2	42 m²
TOTAL GFA:	1891 m²


Type	Level	Area
07		90 m²
2B	1	48 m²
2B	2R	41 m²
08		90 m²
3B	G	48 m²
3B	1	51 m²
3B	2	49 m²
09		148 m²
3B	G	48 m²
3B	1	51 m²
3B	2	49 m²
10		148 m²
3B	G	48 m²
3B	1	51 m²
3B	2	49 m²
11		148 m²
2B	1	48 m²
2B	2R	41 m²
12		90 m²
2B	1	48 m²
2B	2R	41 m²
13		90 m²
3B	G	48 m²
3B	1	51 m²
3B	2	49 m²
14		148 m²
TOTAL NSA		1722 m²









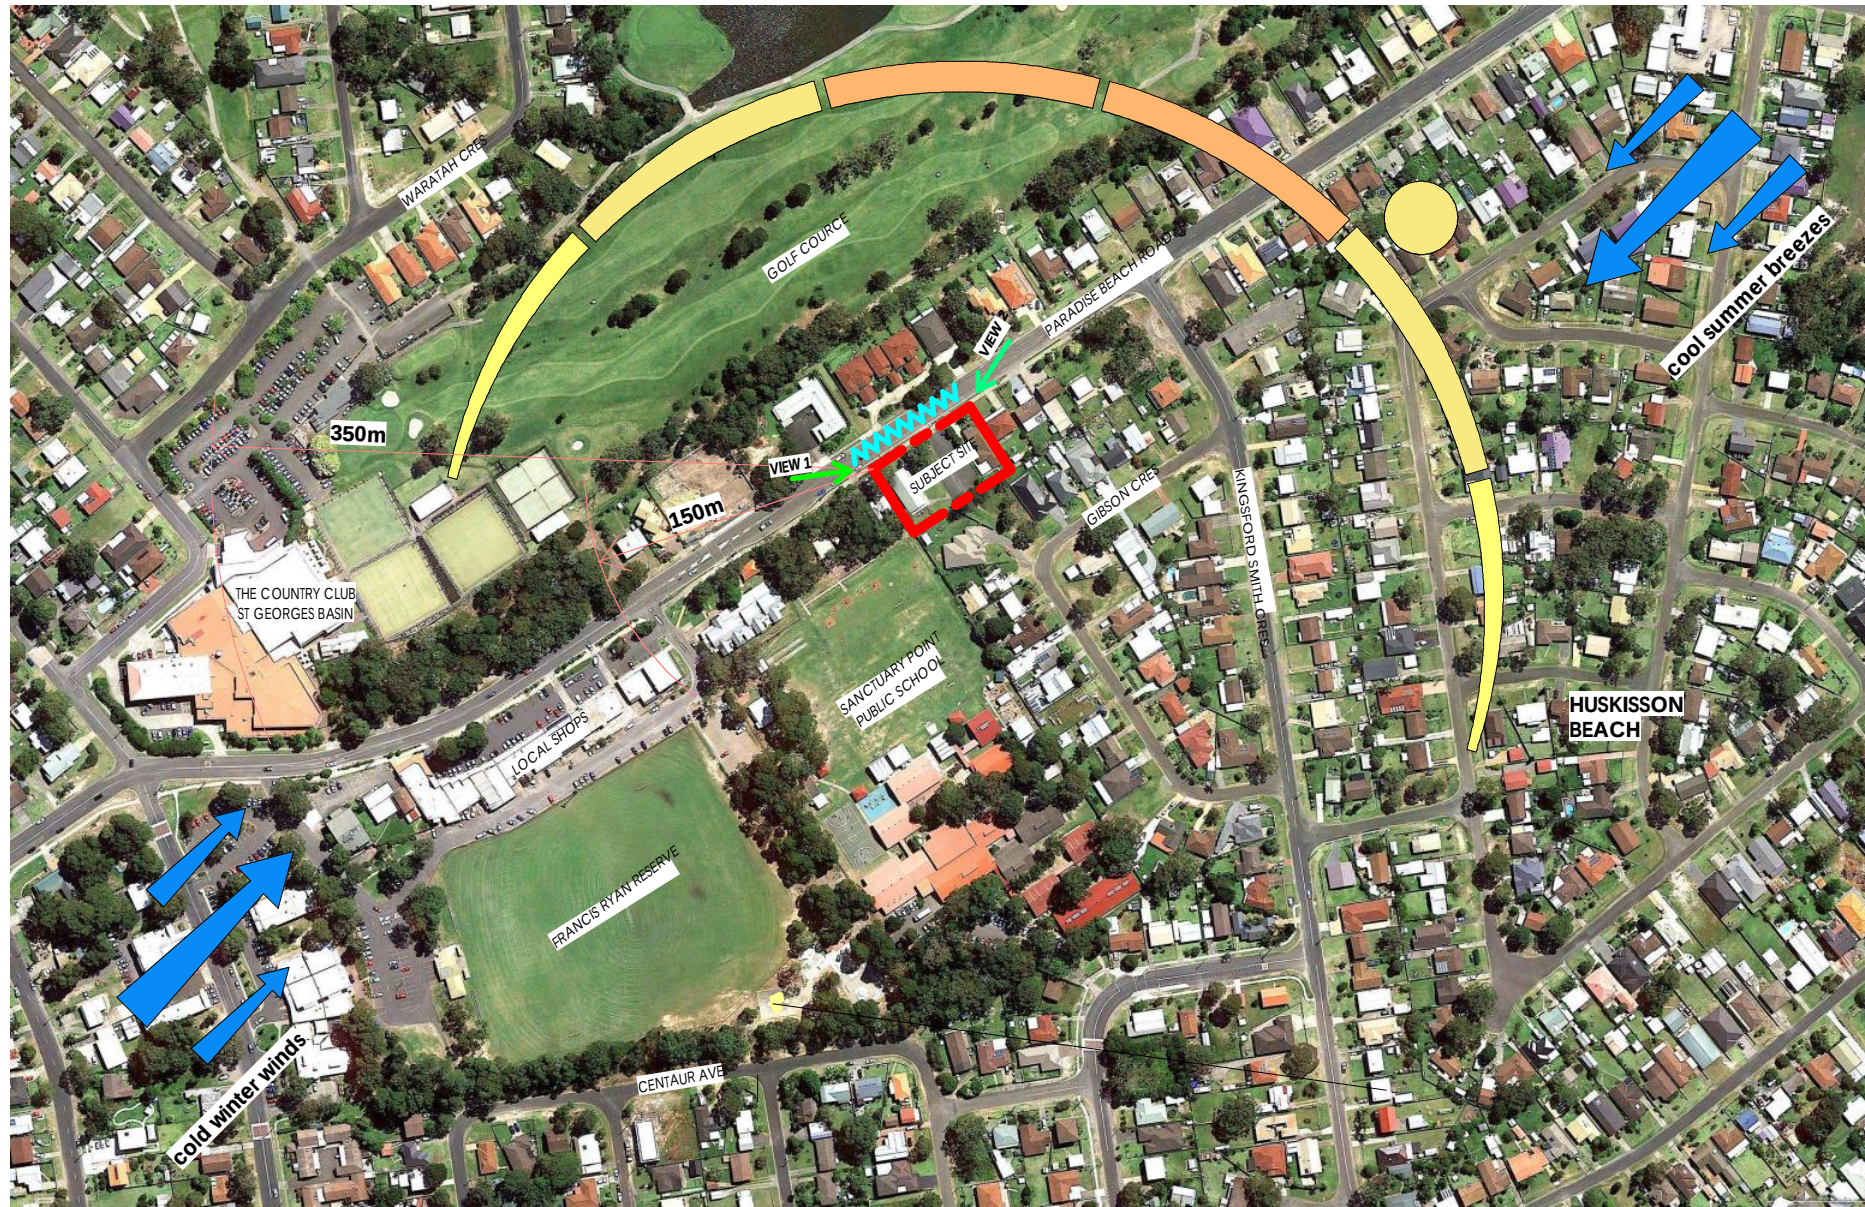

LEGEND

- NOISE SOURCE
- BOUNDARY
- PREVAILING WINDS
- SUN PATH

LOCATION PLAN





VIEW 1





VIEW 2



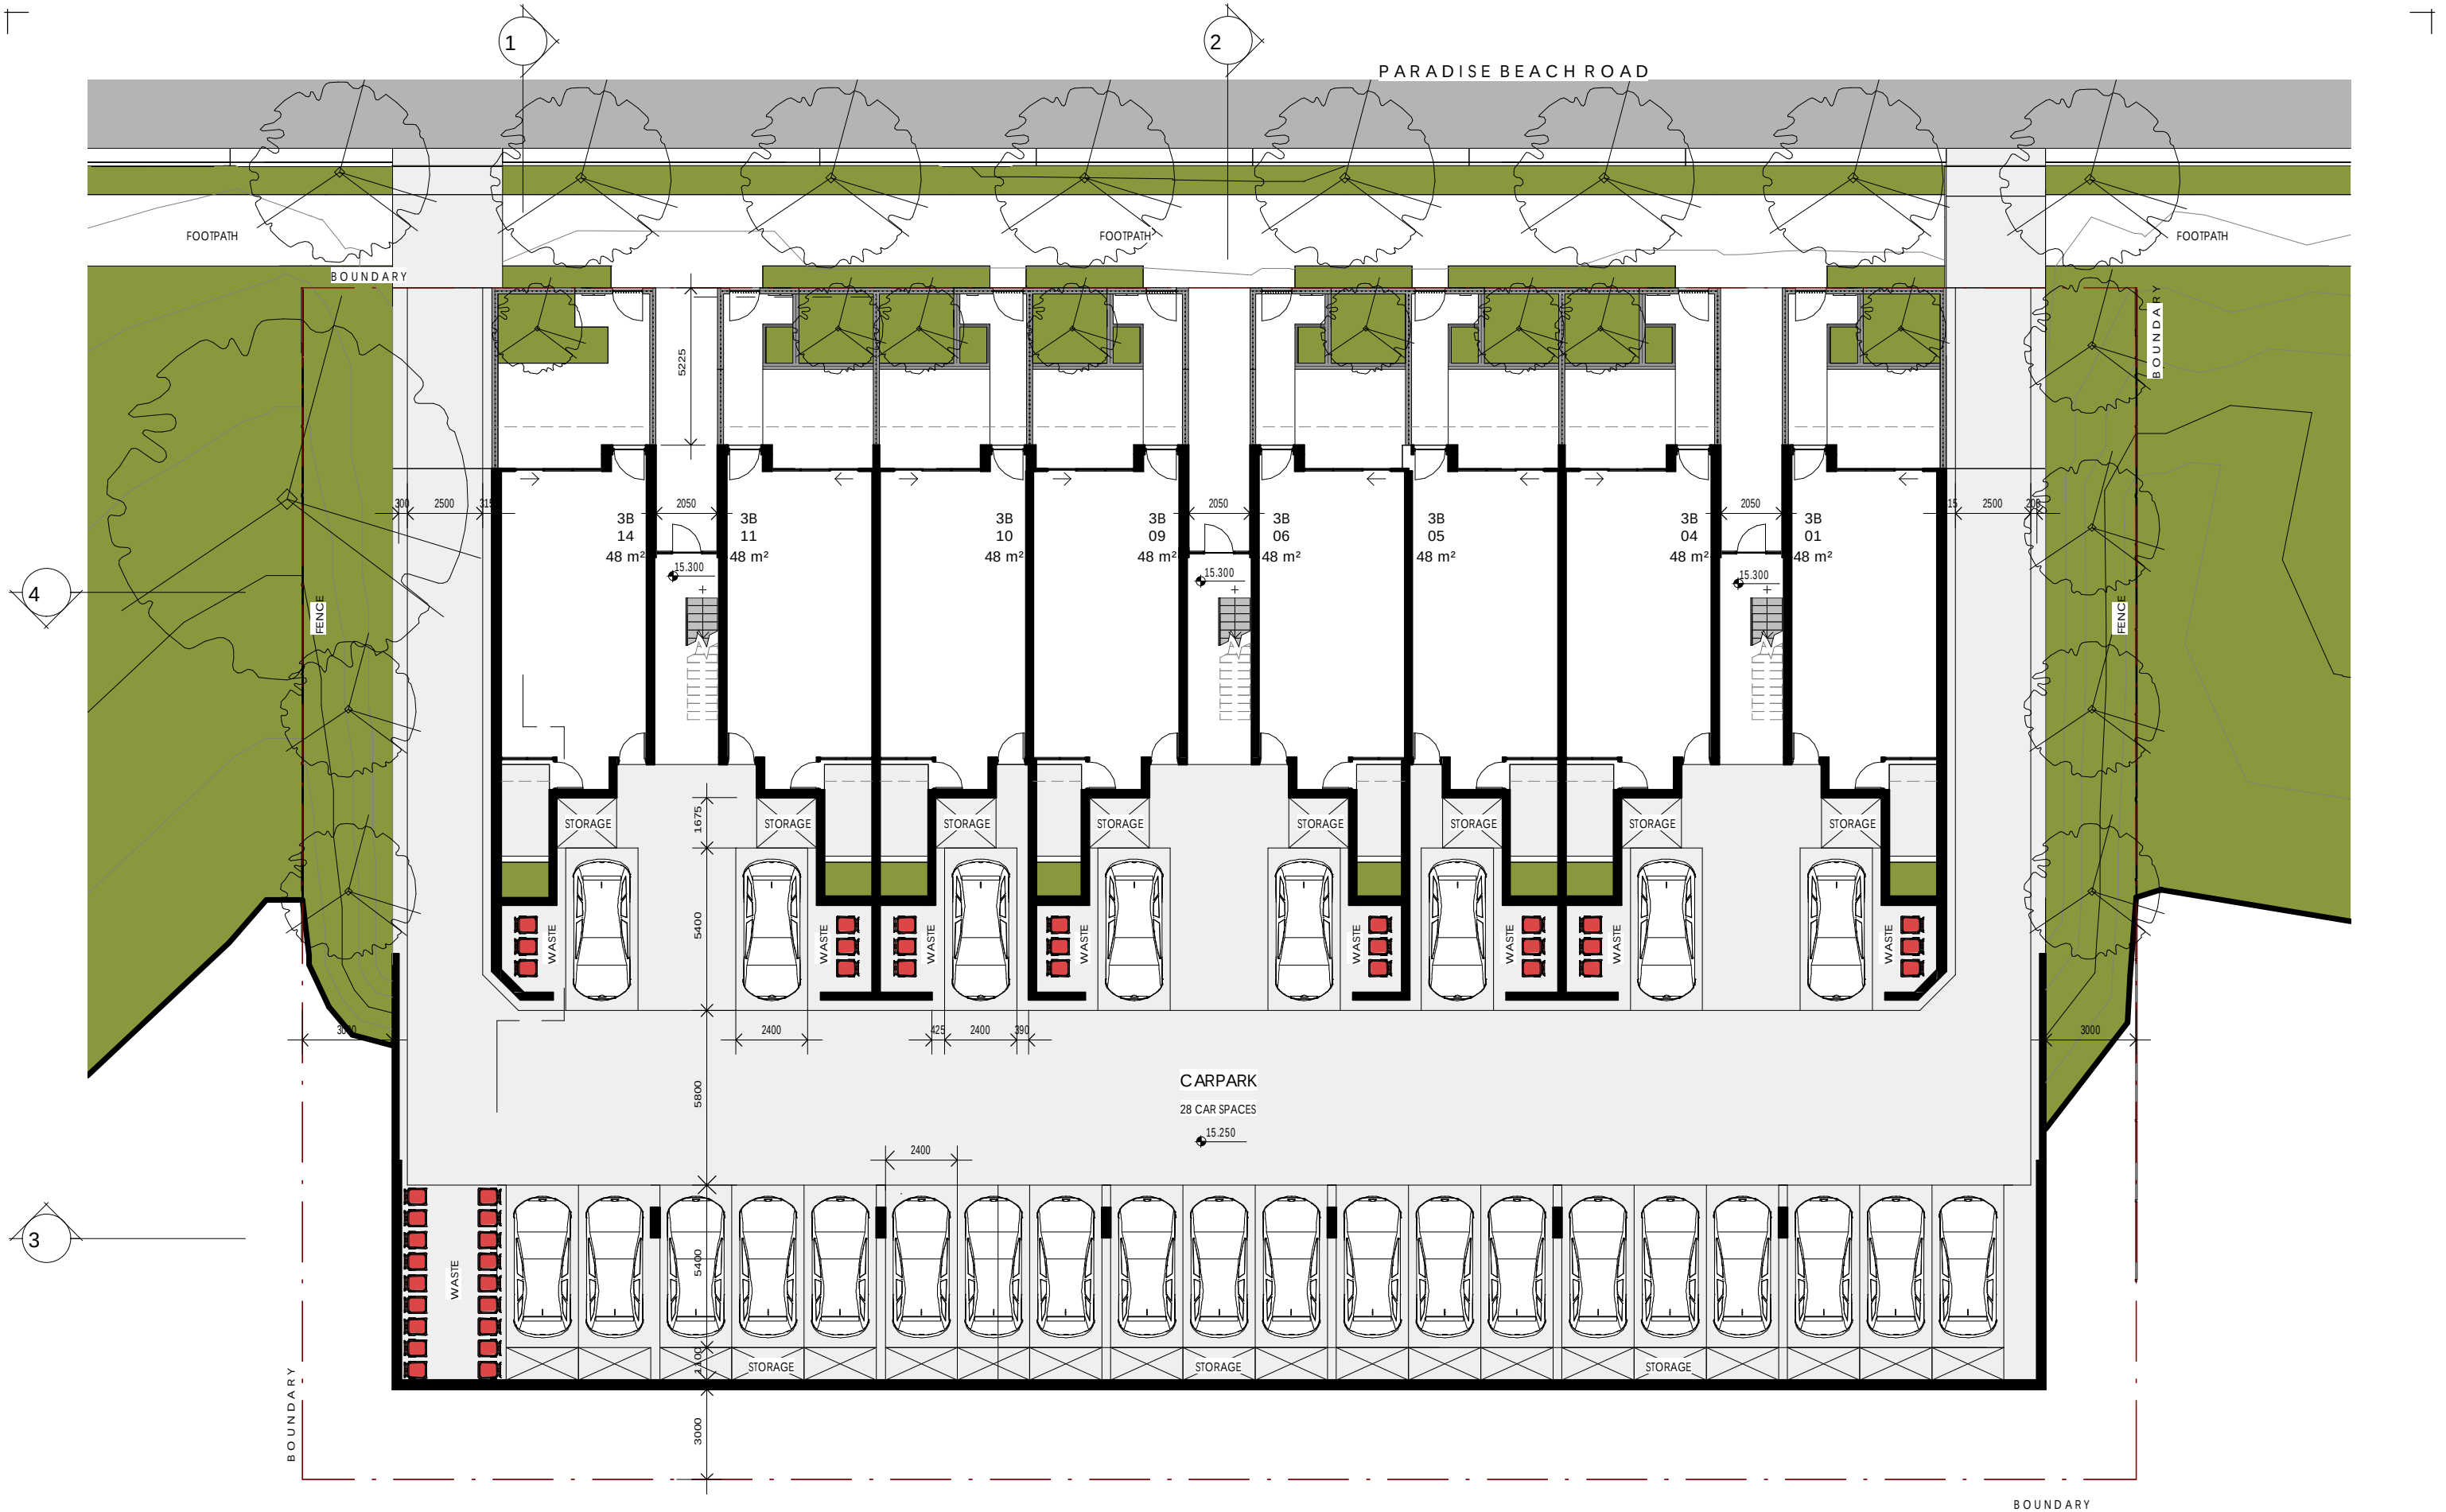


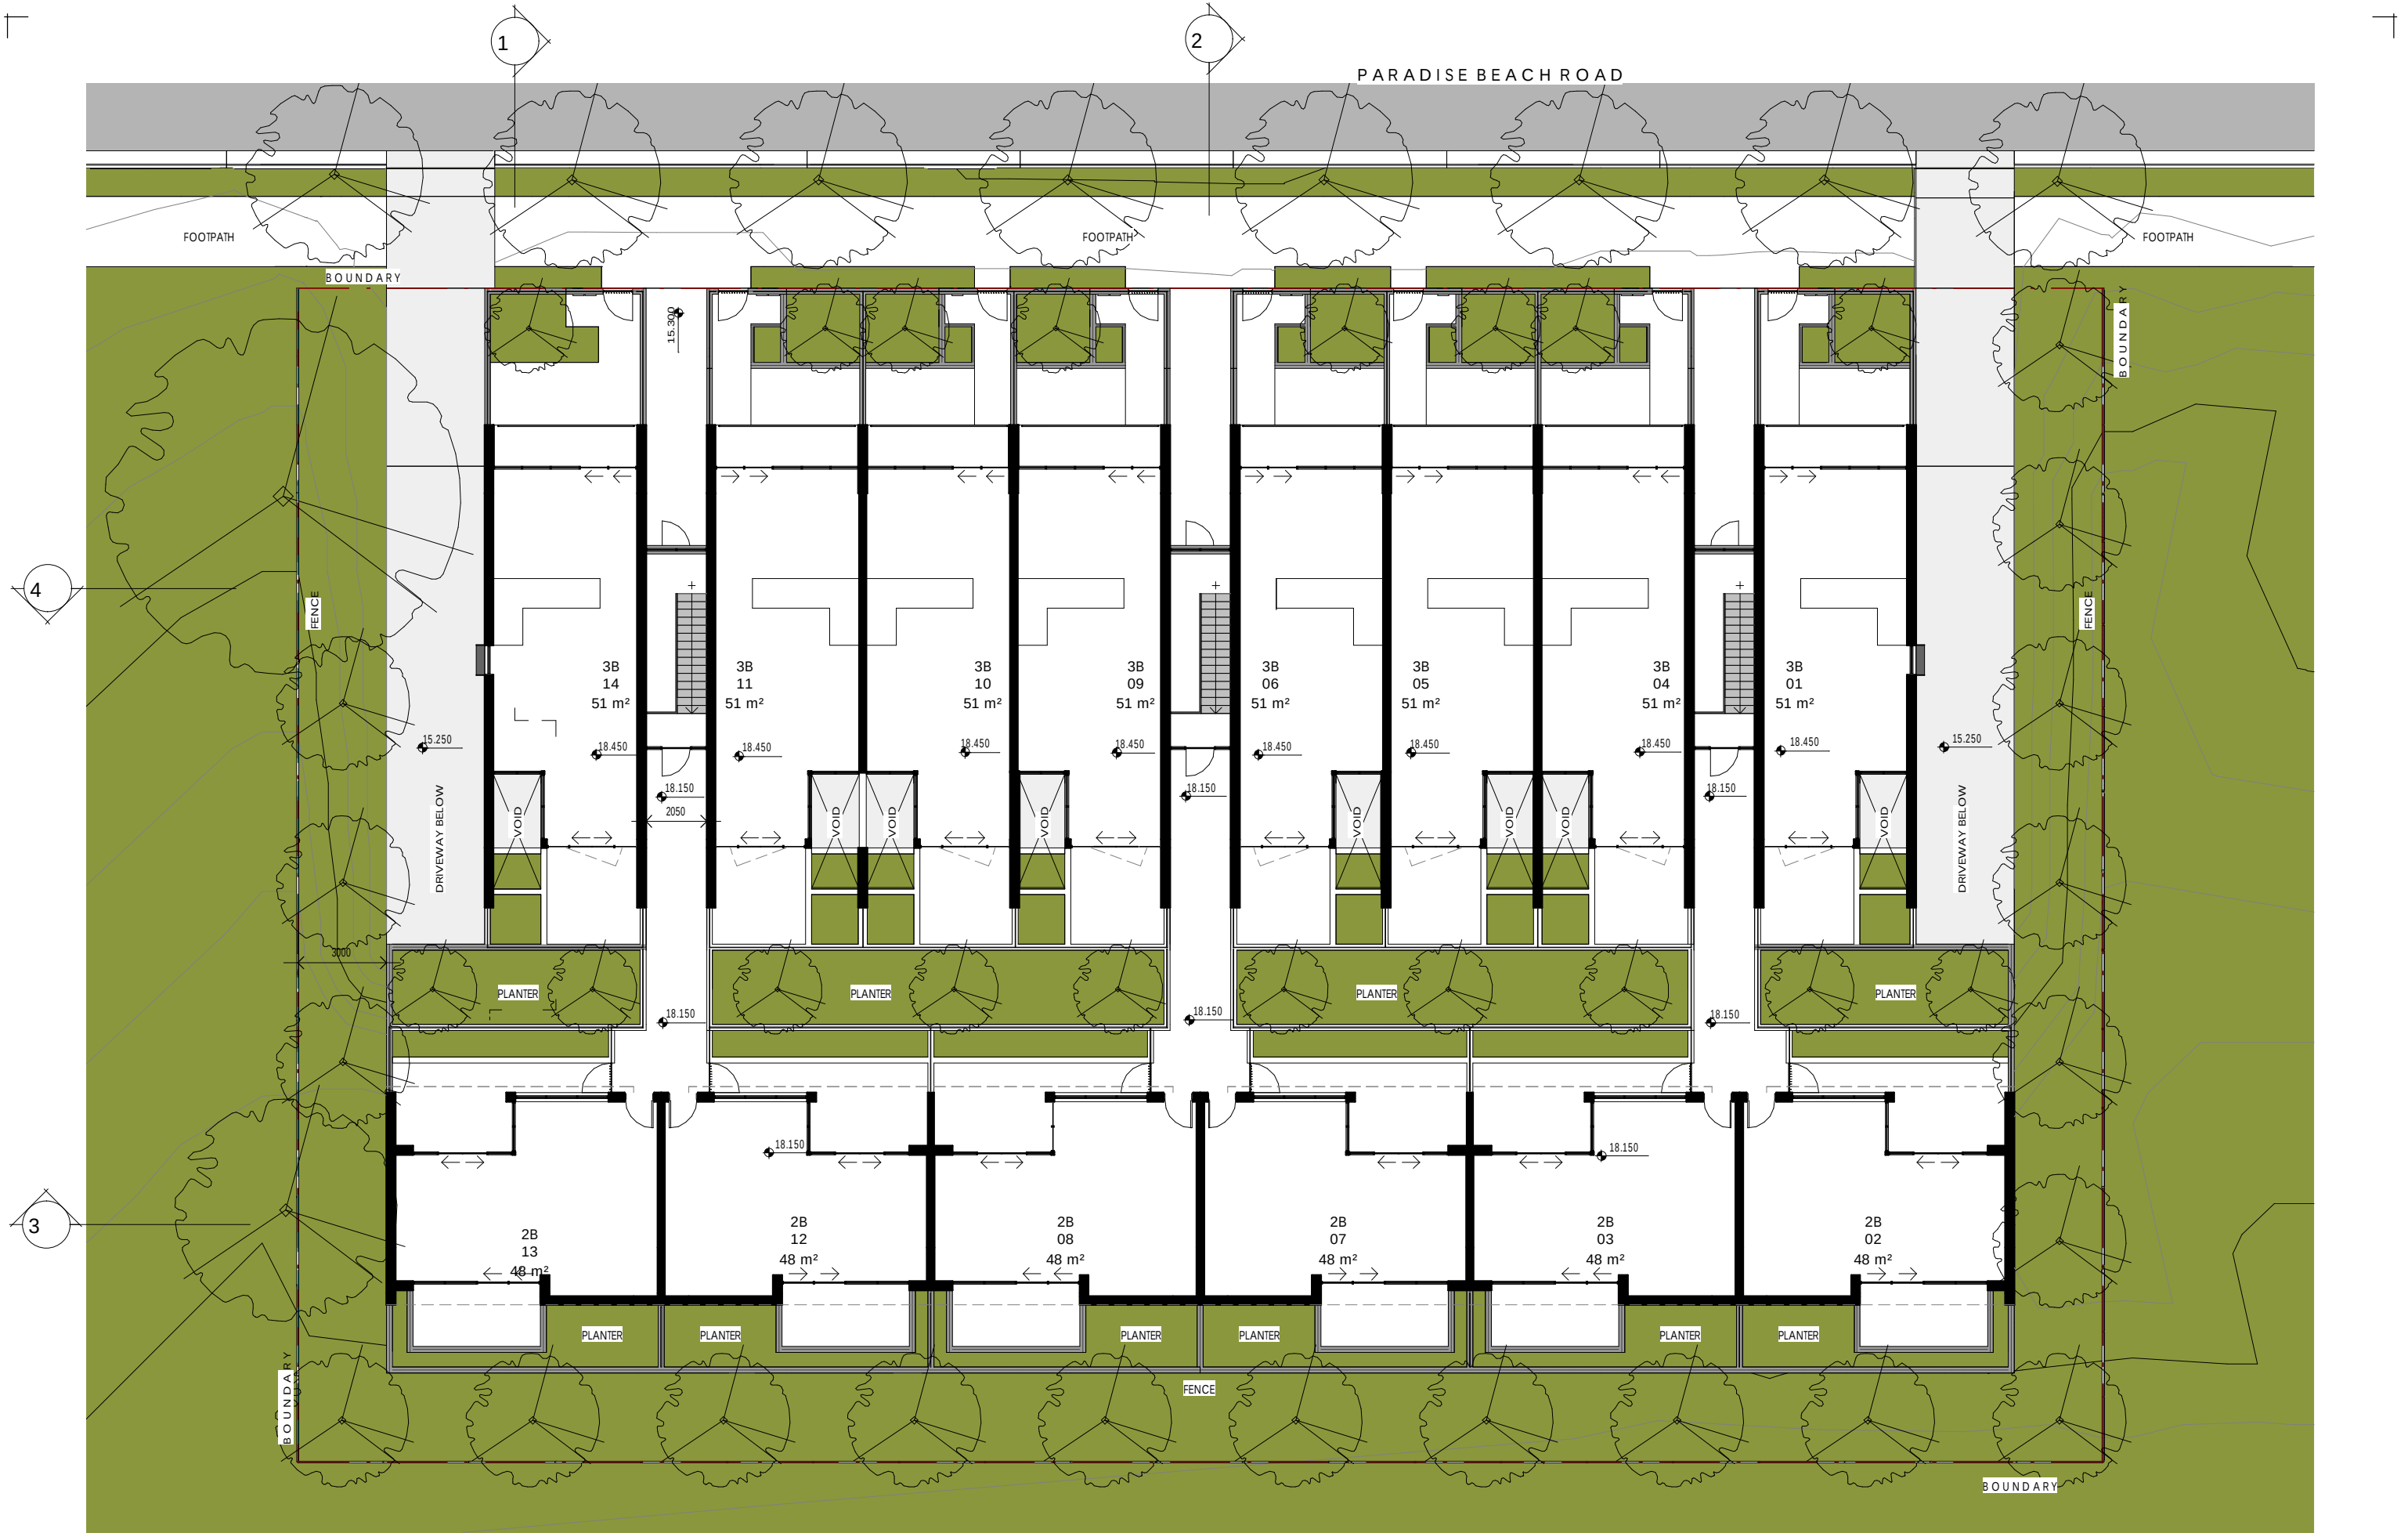

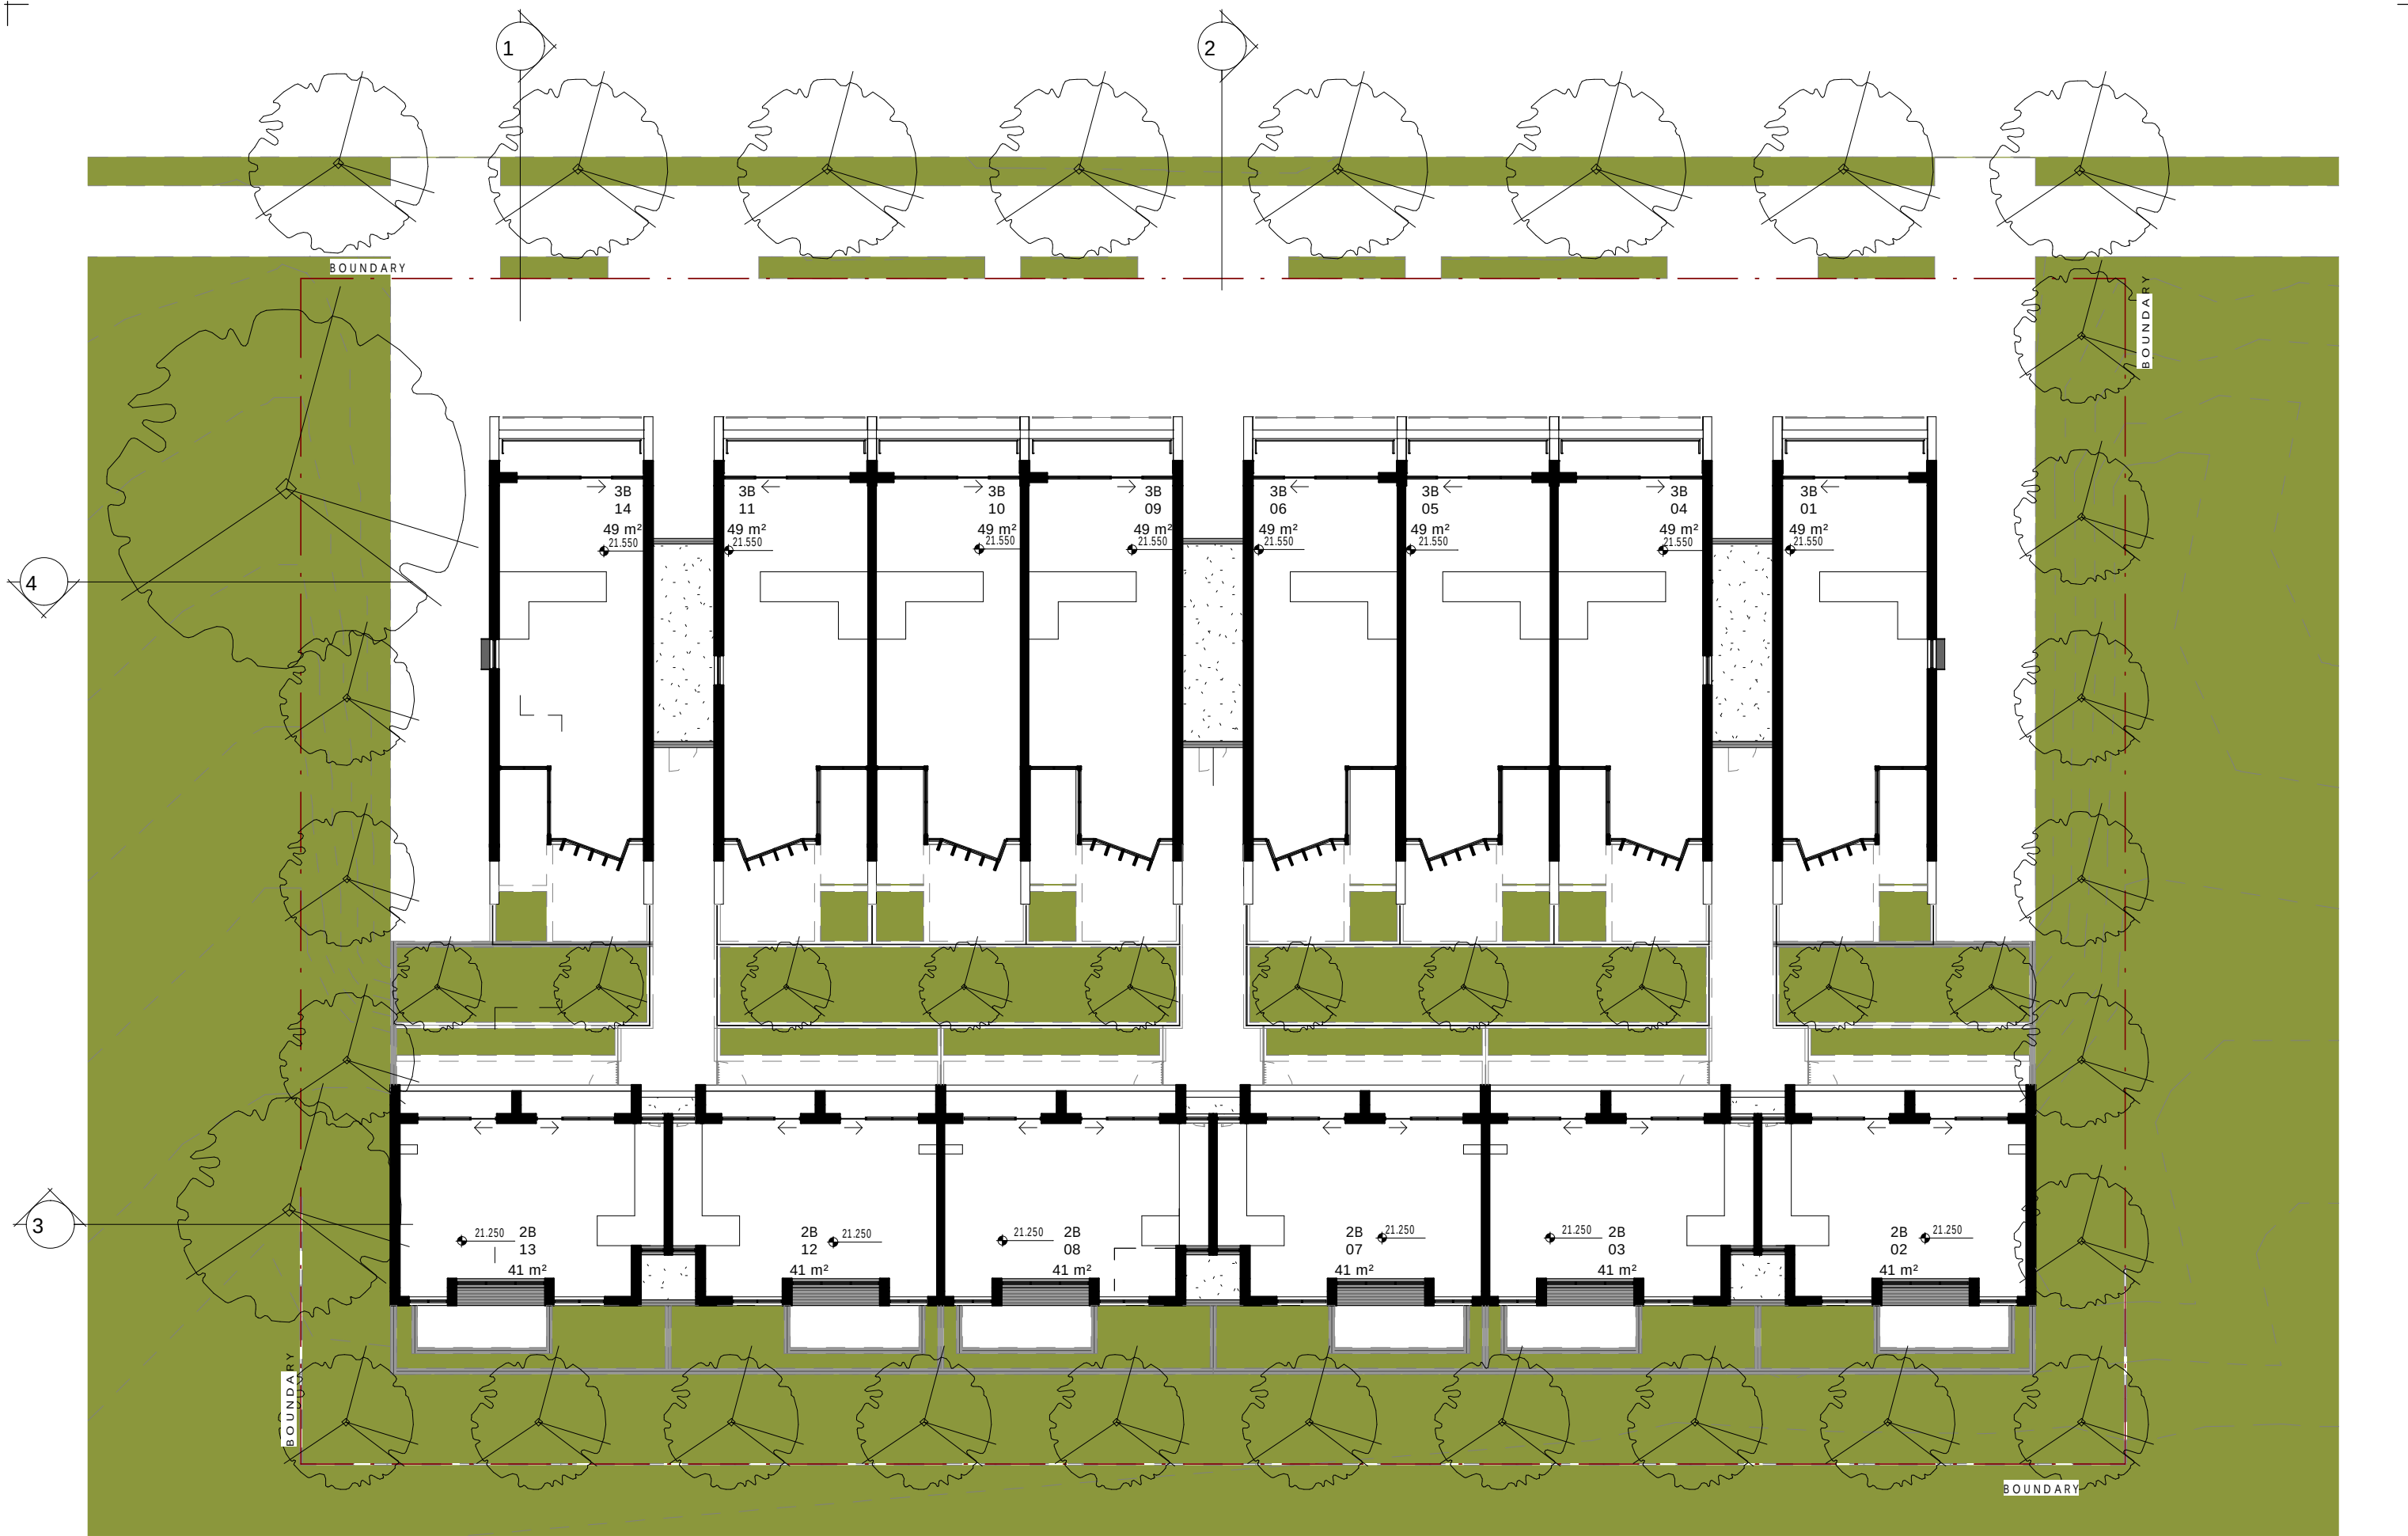


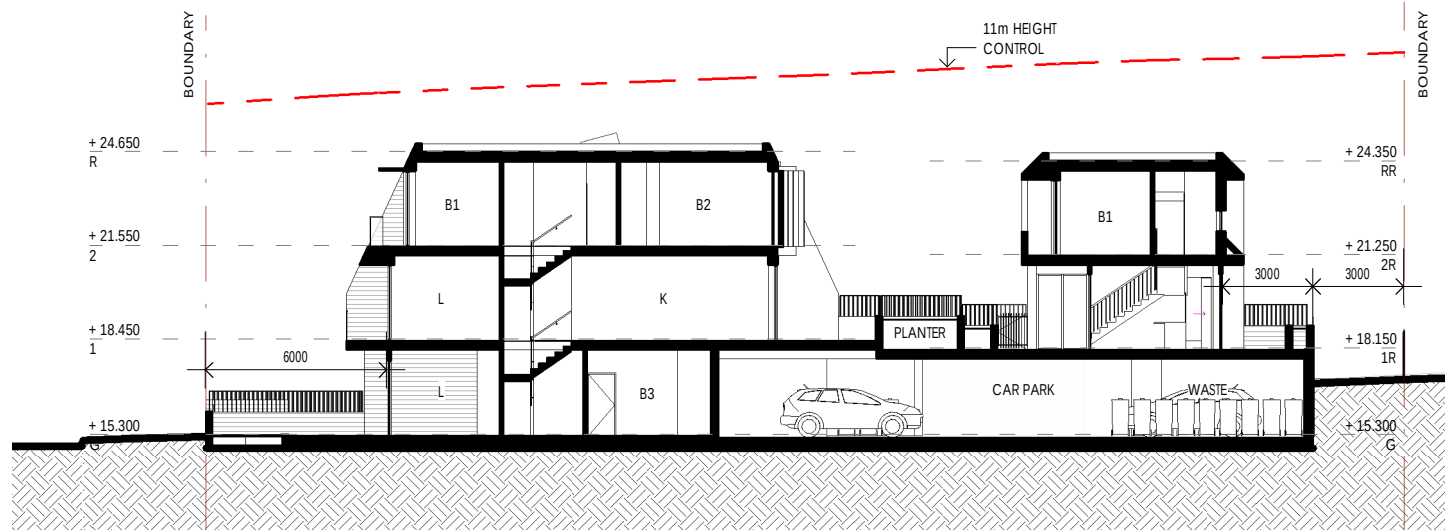


1 SECTION
1 : 250

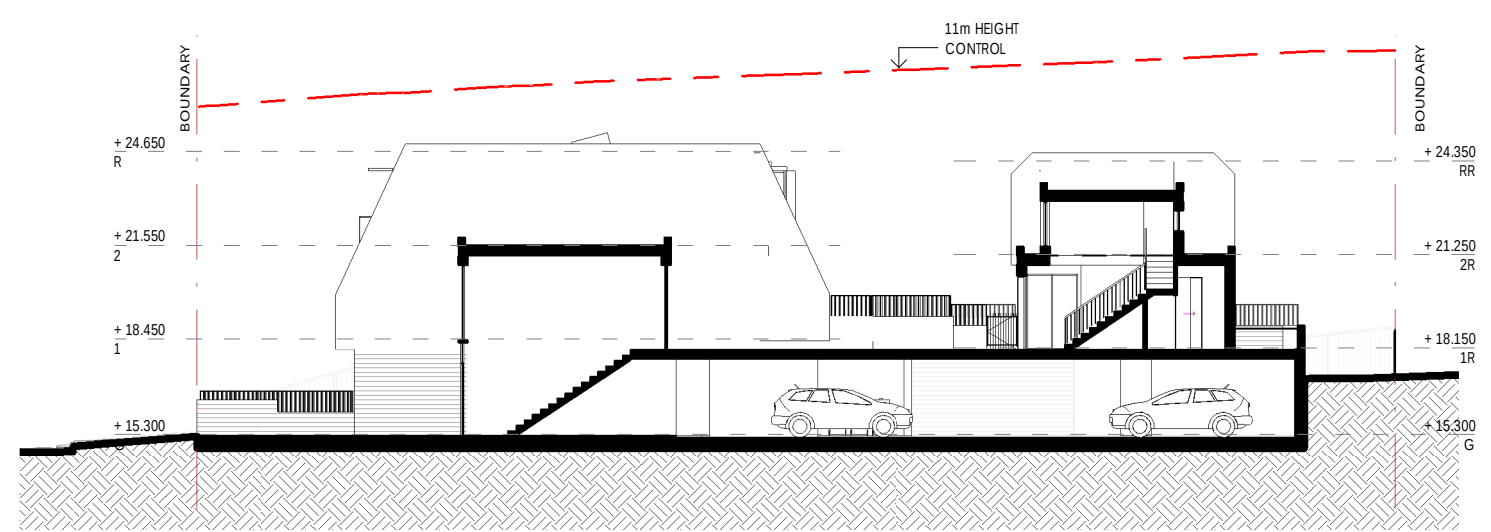


2 SECTION
1 : 250

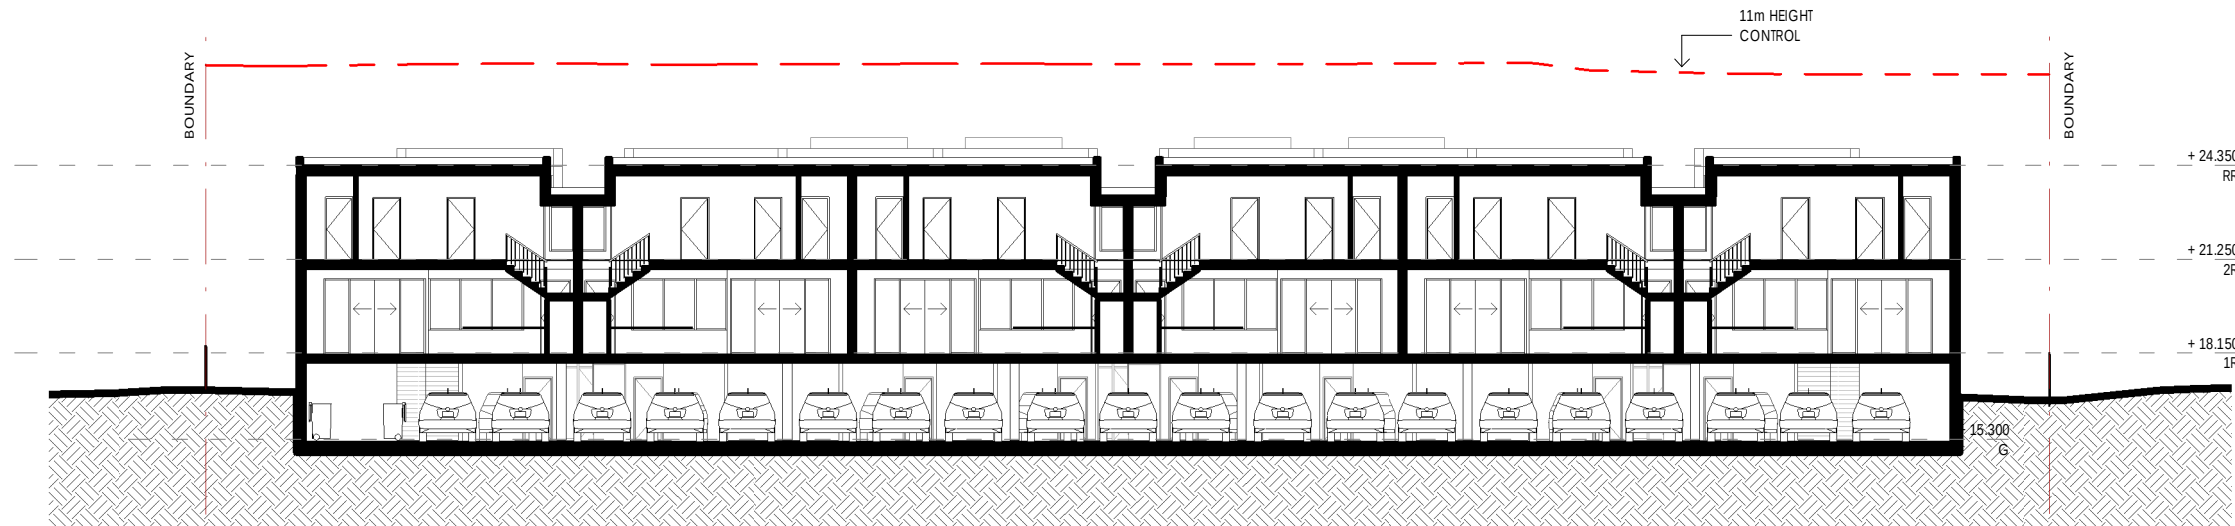


3 SECTION
1 : 250

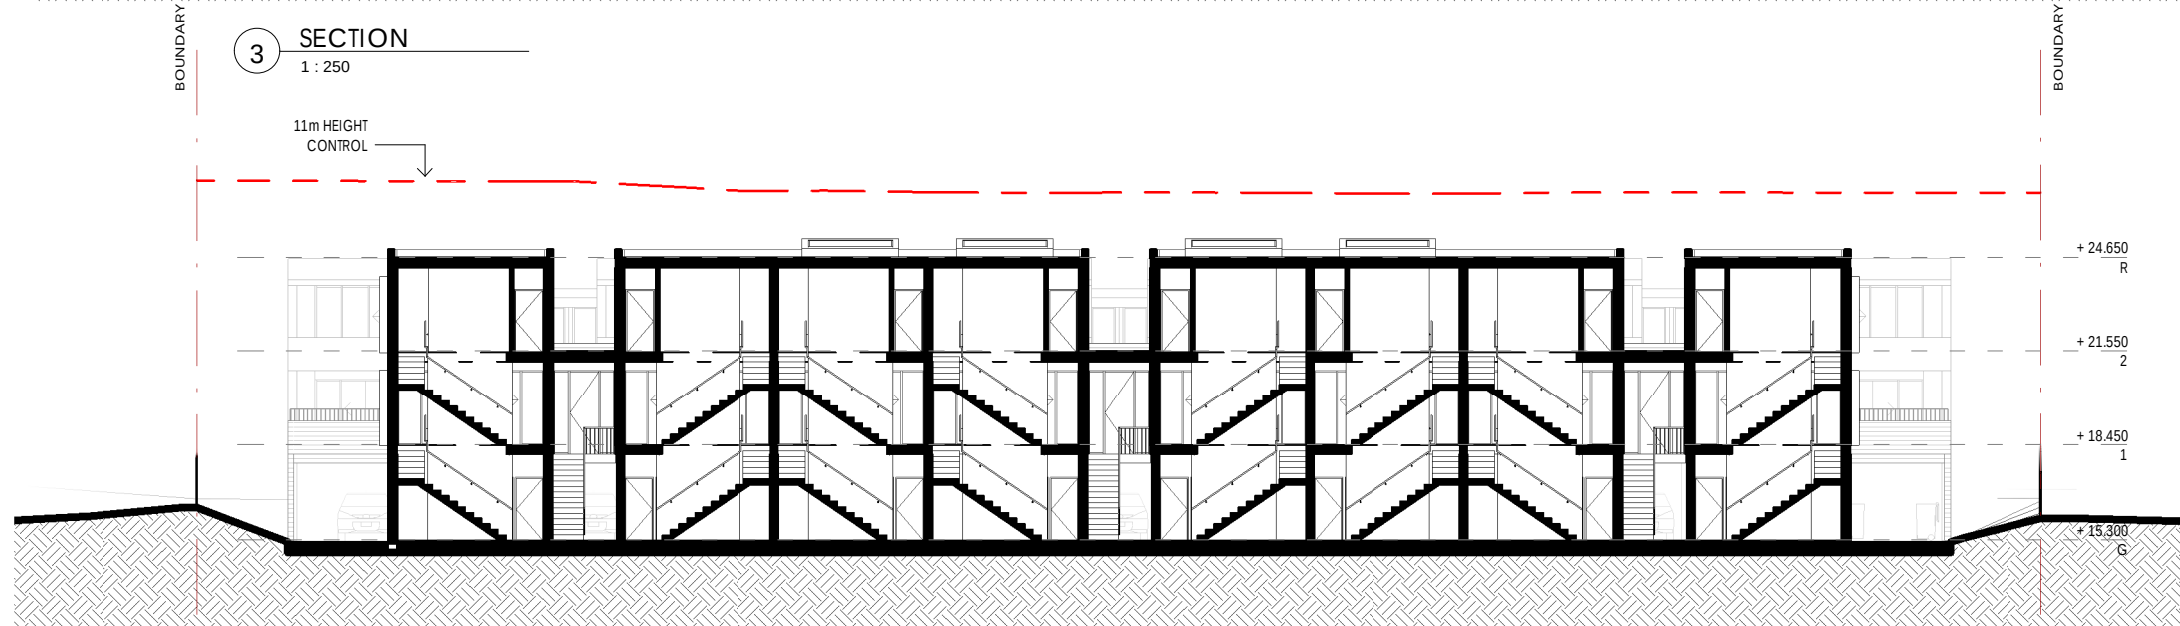

4 SECTION
1 : 250

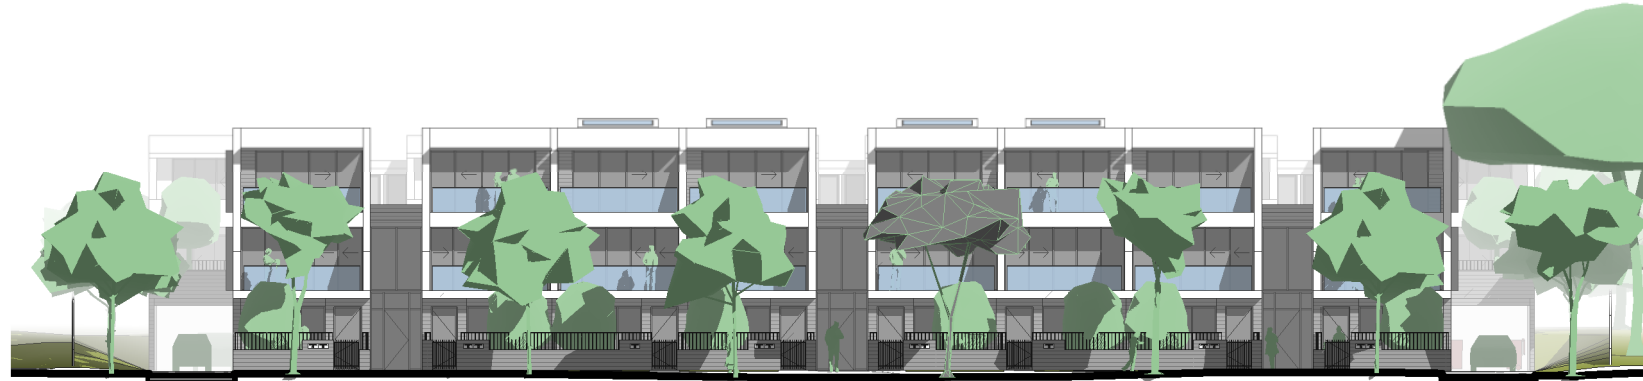

1 WEST ELEVATION
1 : 300

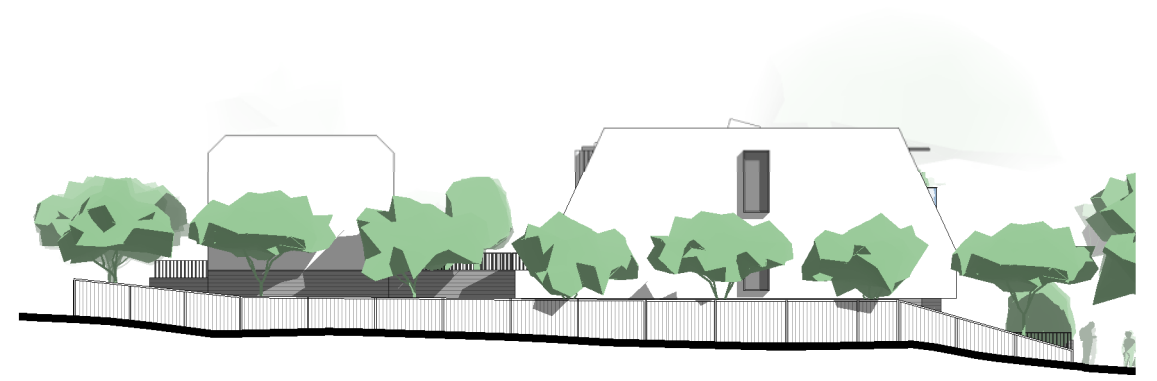


3 NORTH ELEVATION
1 : 300




4 EAST ELEVATION
1 : 300




2 SOUTH ELEVATION
1 : 300

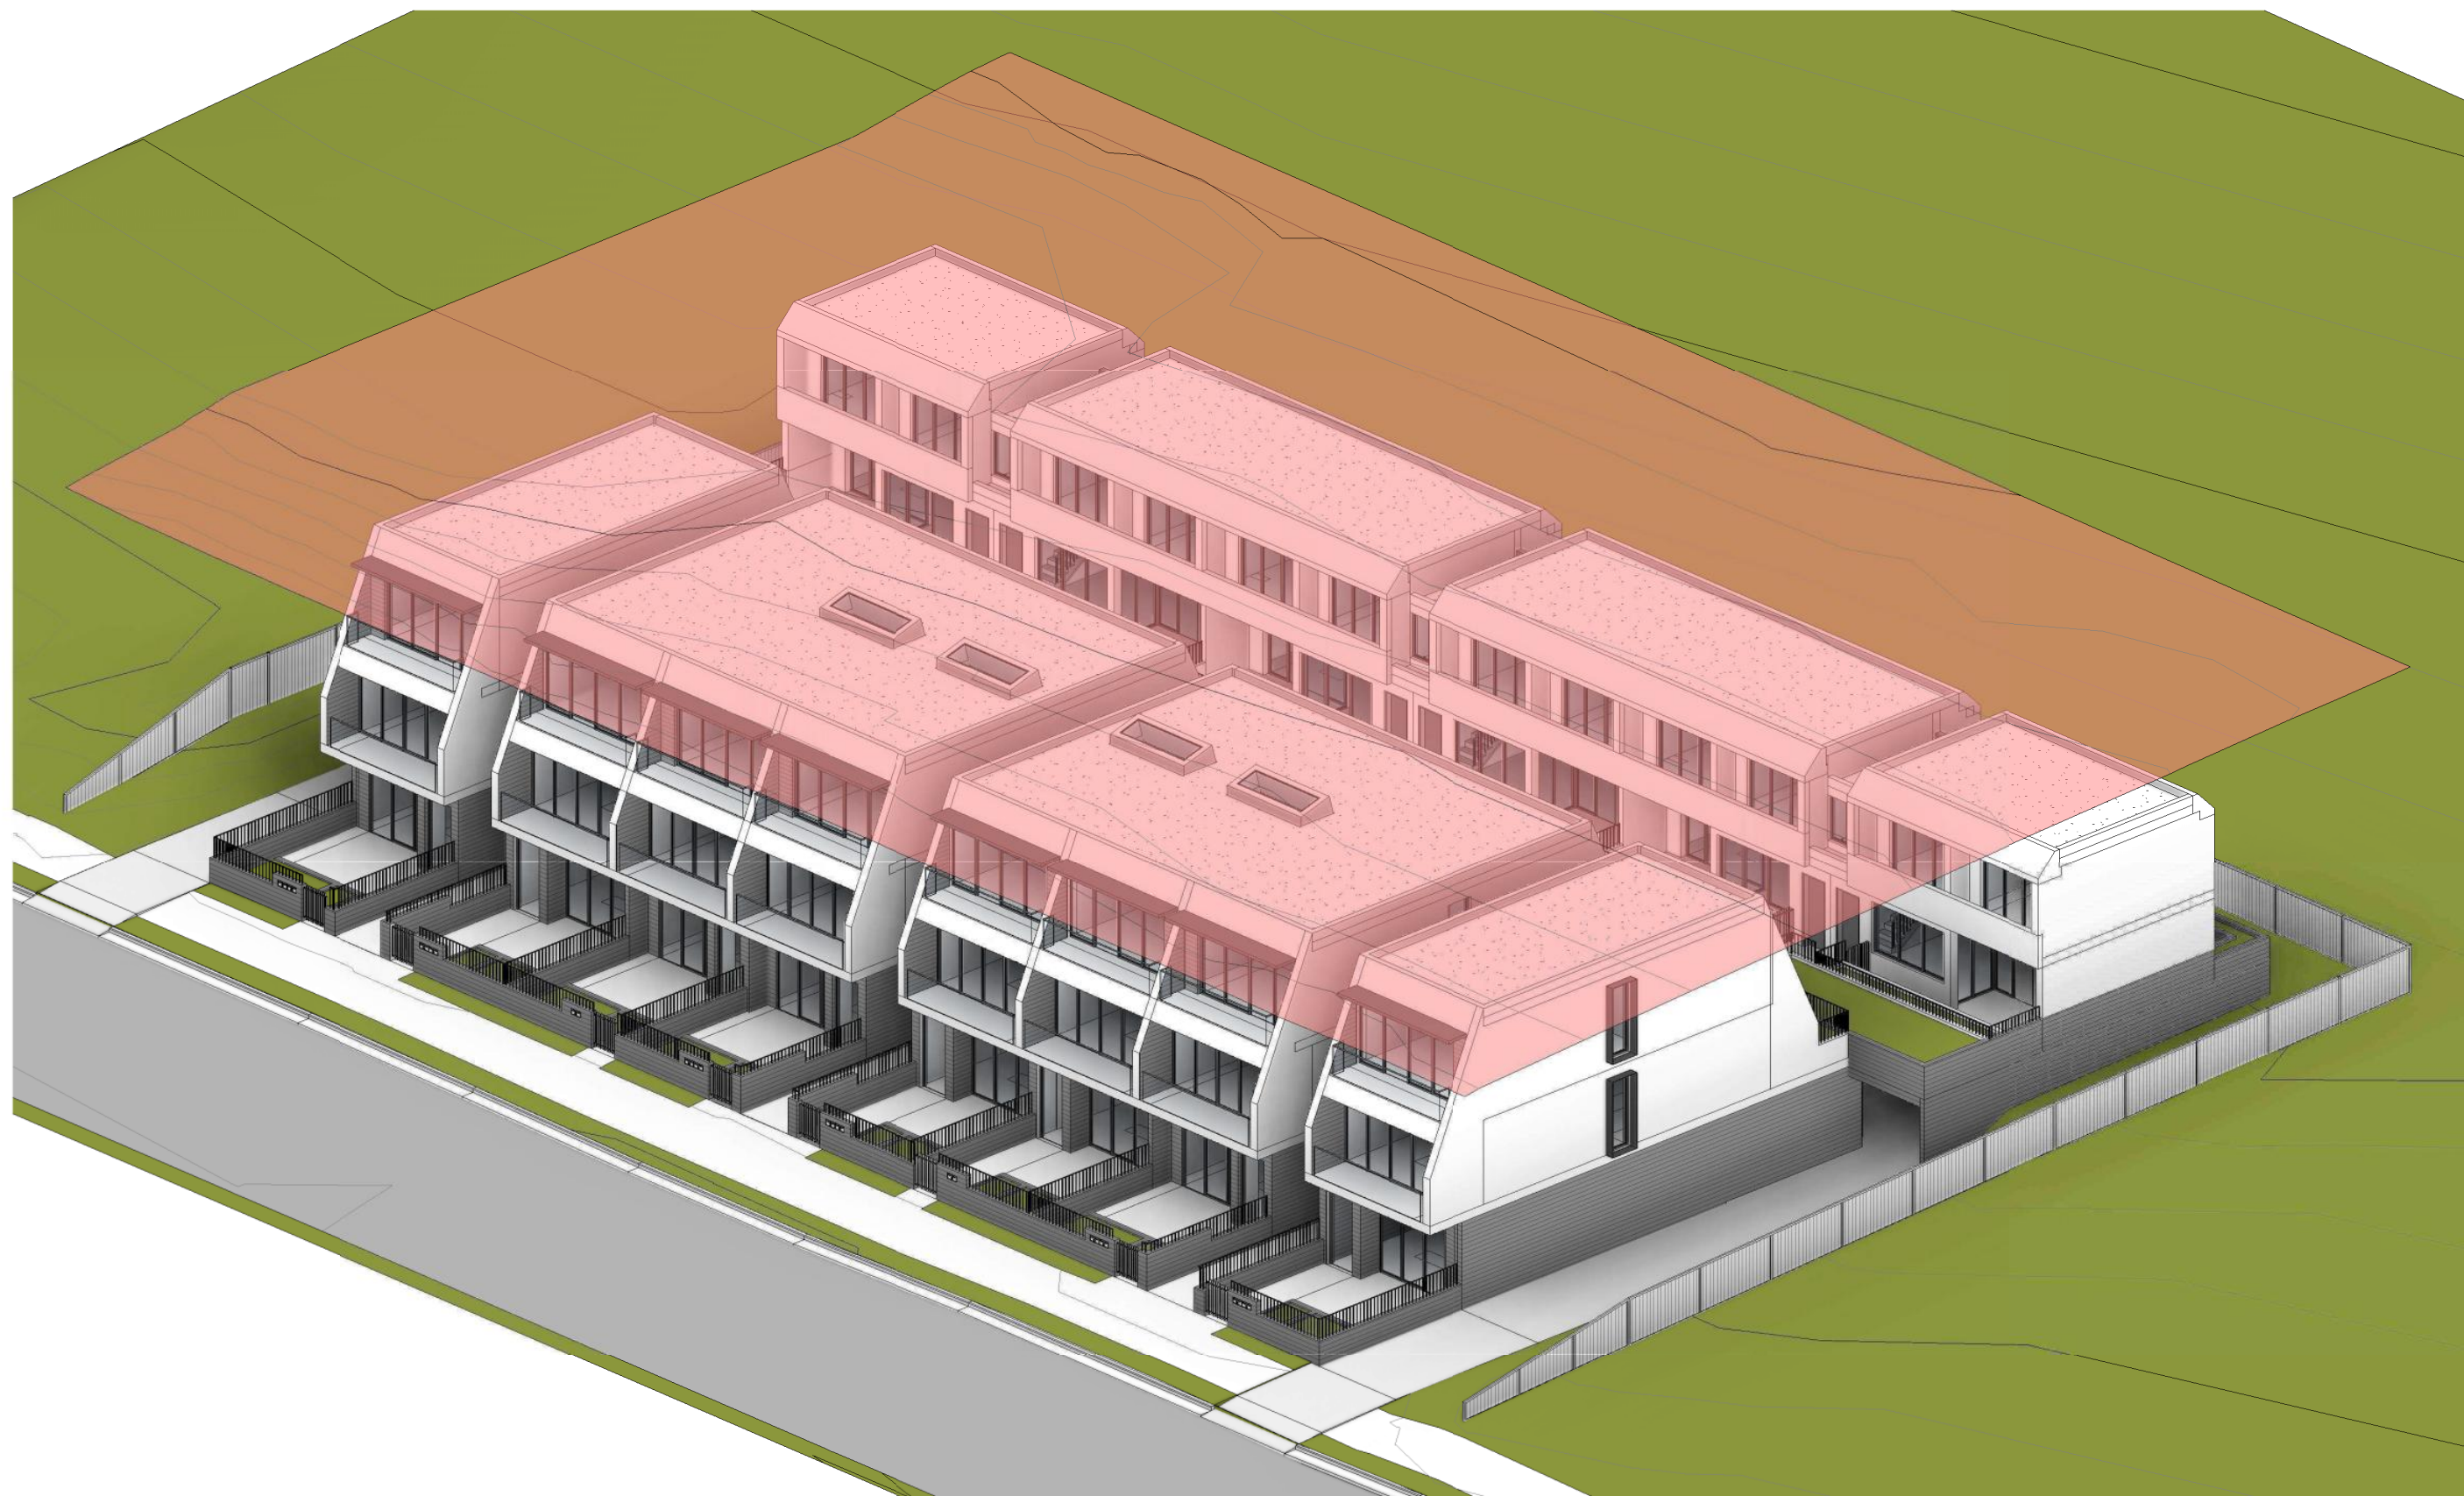


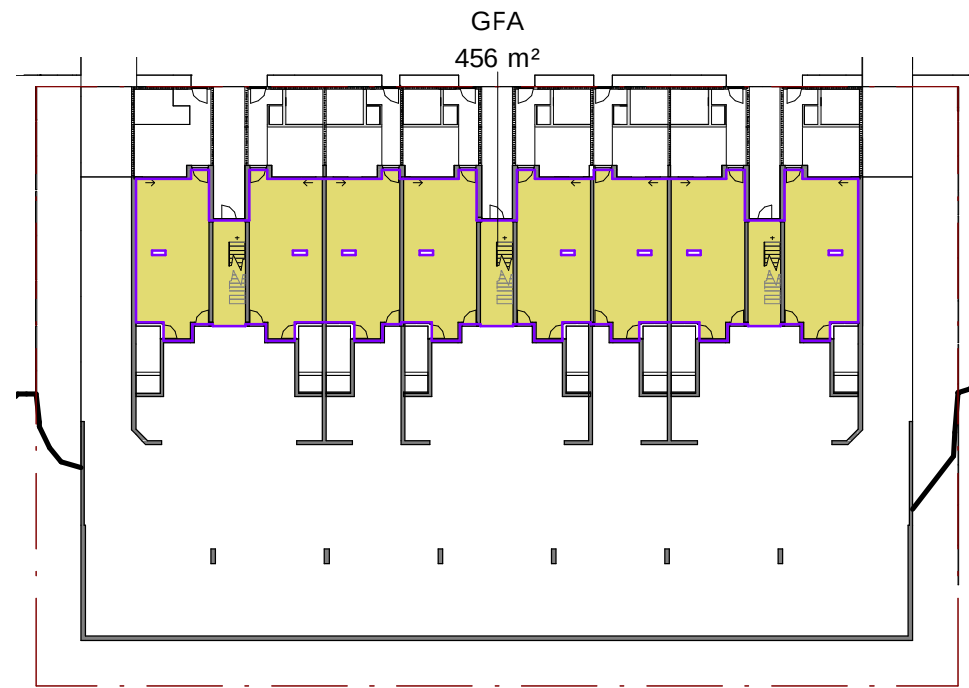


1 GROUND LEVEL
1 : 500

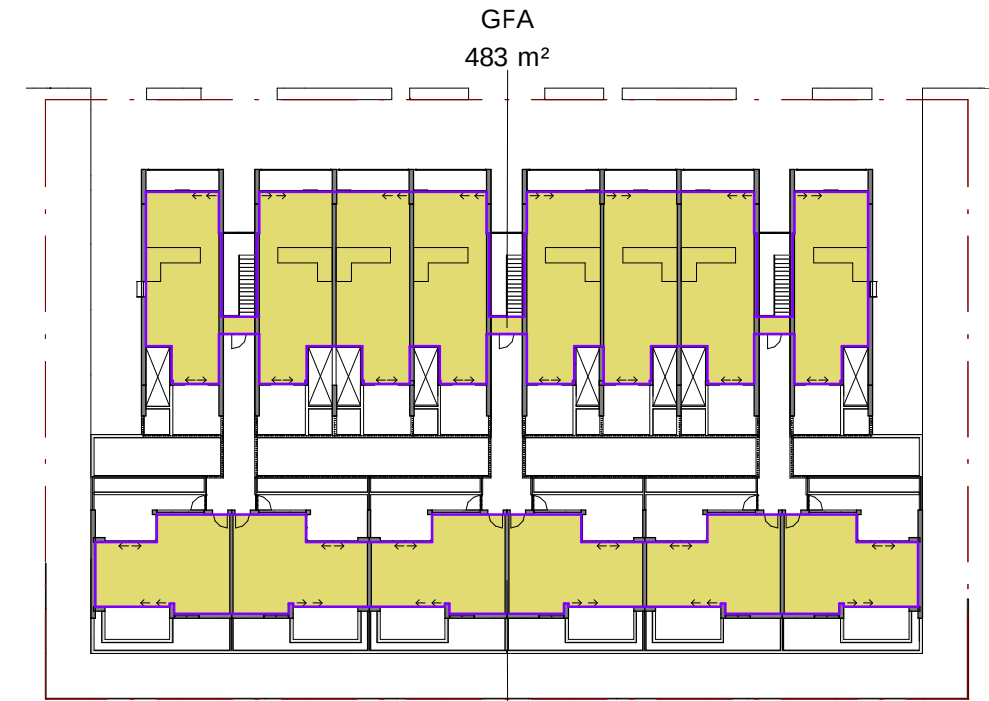


2 LEVEL 1
1 : 500

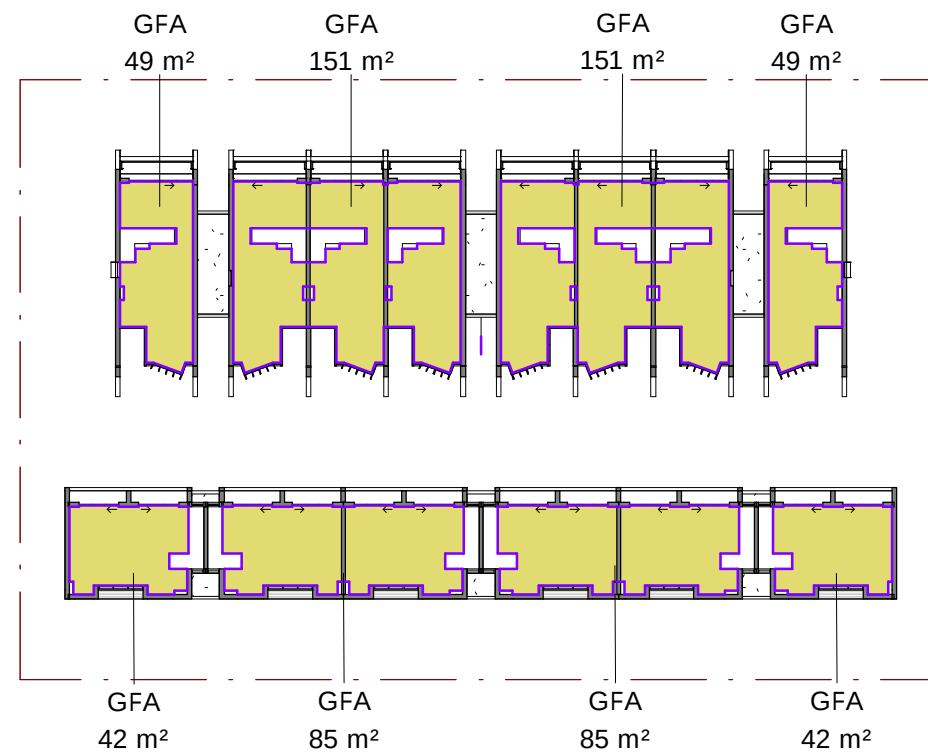


3 LEVEL 2
1 : 500

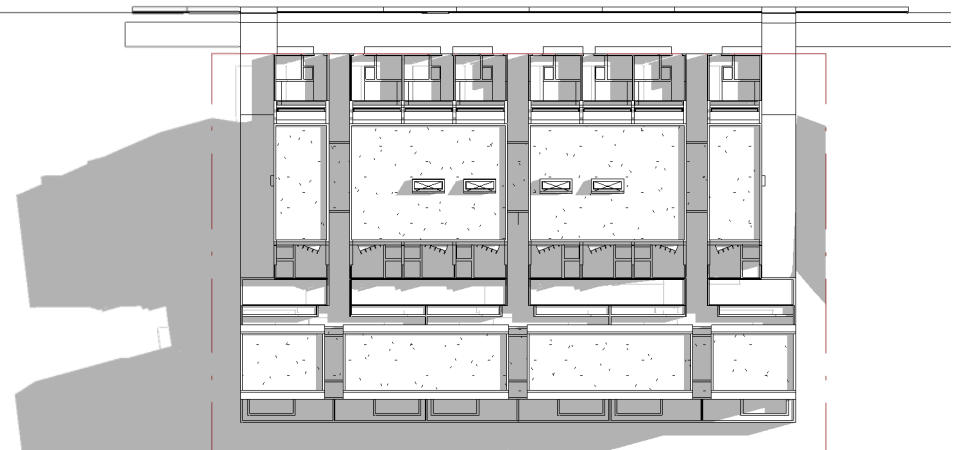

1 9 AM
1 : 750

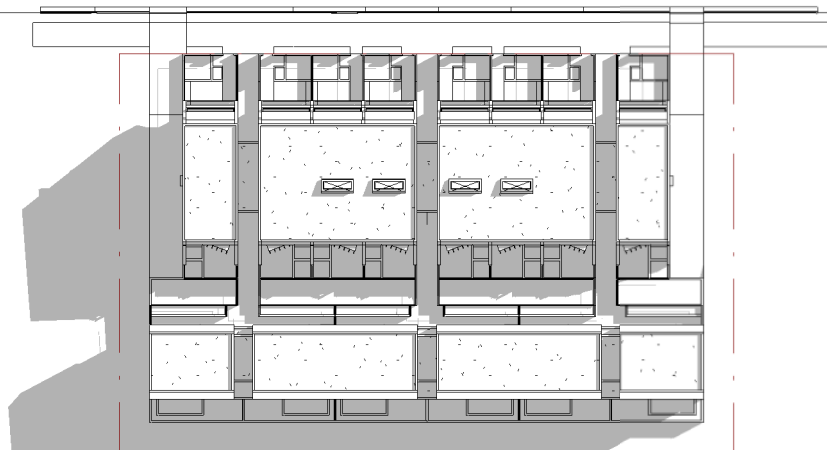


2 10 AM
1 : 750

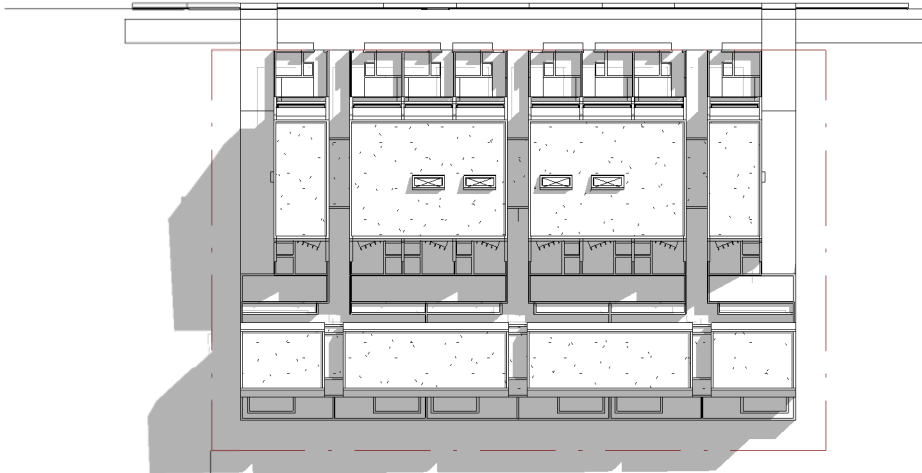


3 11 AM
1 : 750




4 12 PM
1 : 750

 


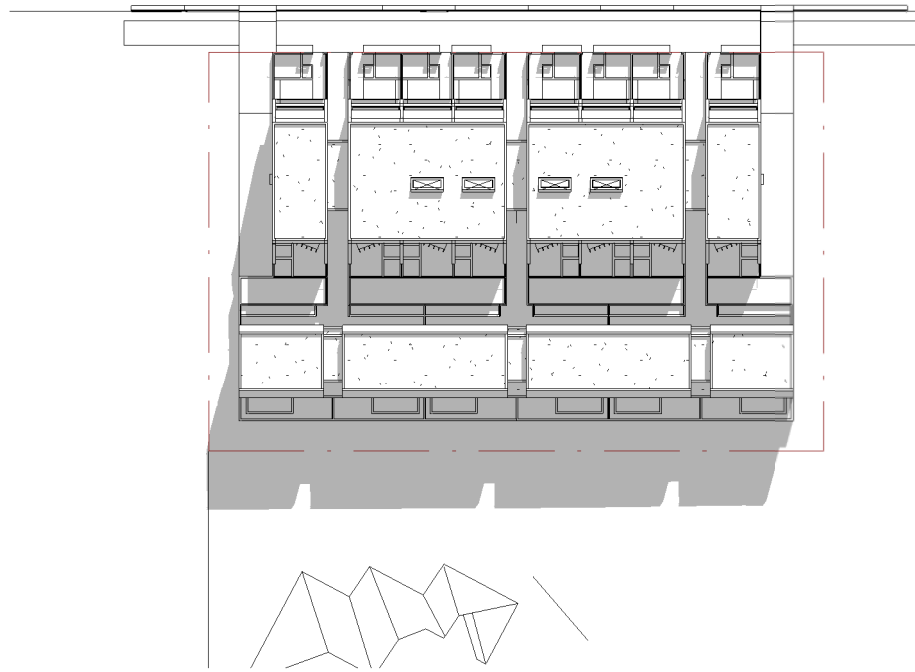

① 1 PM
1 : 750

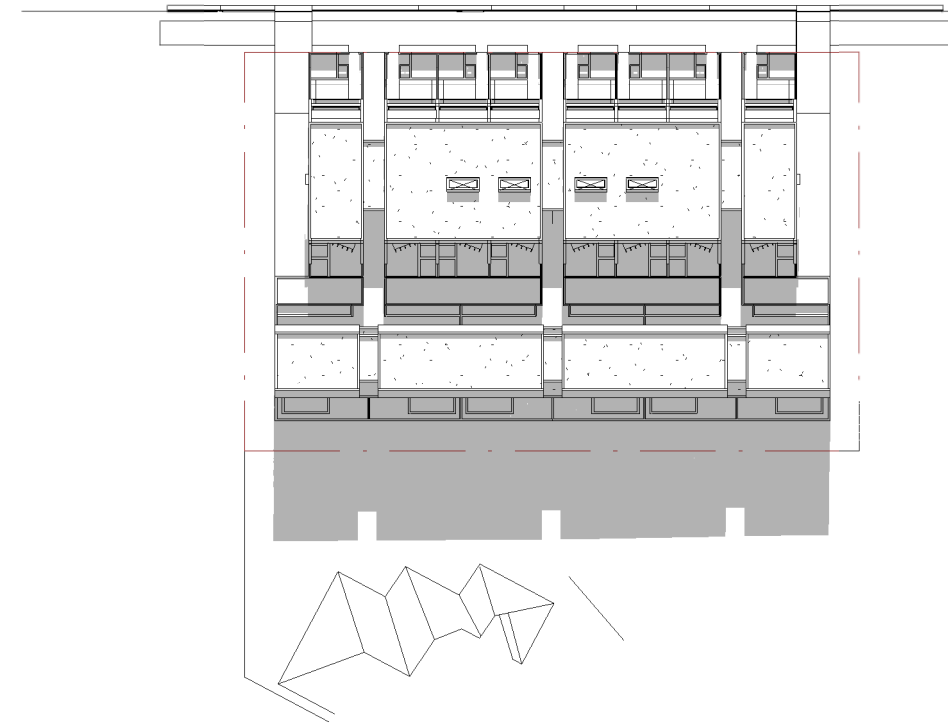

② 2 PM
1 : 750

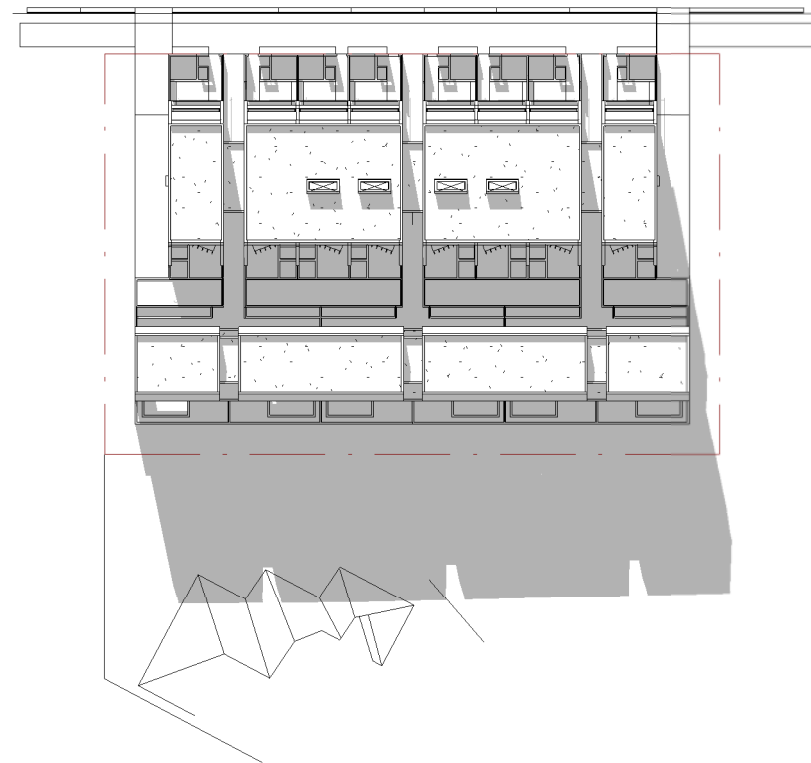

③ 3 PM
1 : 750