



Sheet Index

Sheet	Title
L01	Overall Site Plan & Sheet Index
L02	Site Analysis
L03	Park Concept Plan
L04	Playground Concept Plan
L05	Park Sections & Equipment Images



EMM Consulting Pty Limited
Environmental Planning Advisory
Level 3, 175 Scott Street, Newcastle NSW 2300
p: 02 4907 4800
e: info@emmconsulting.com.au
emmconsulting.com.au



Revisions			Revisions		
Issue	Details	Date	Issue	Details	Date
A	For Approval	04.05.22	F	For Approval	06.12.22
B	For Approval	12.05.22			
C	For Approval	19.05.22			
D	For Approval	30.05.22			
E	For Approval	22.08.22			

Client:
Green Capital



Project:
Weemala Basin

Title:
Overall Site Plan



Site: Main Road, Boolaroo
Date: 06-12-2022
Job No: E220192
Revision: Sheet:

F


L01

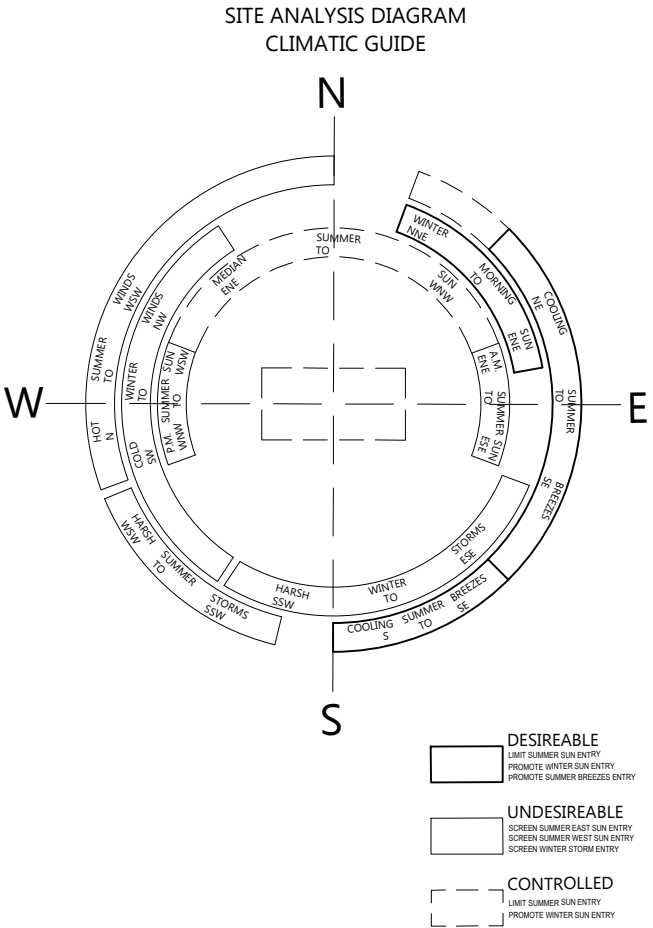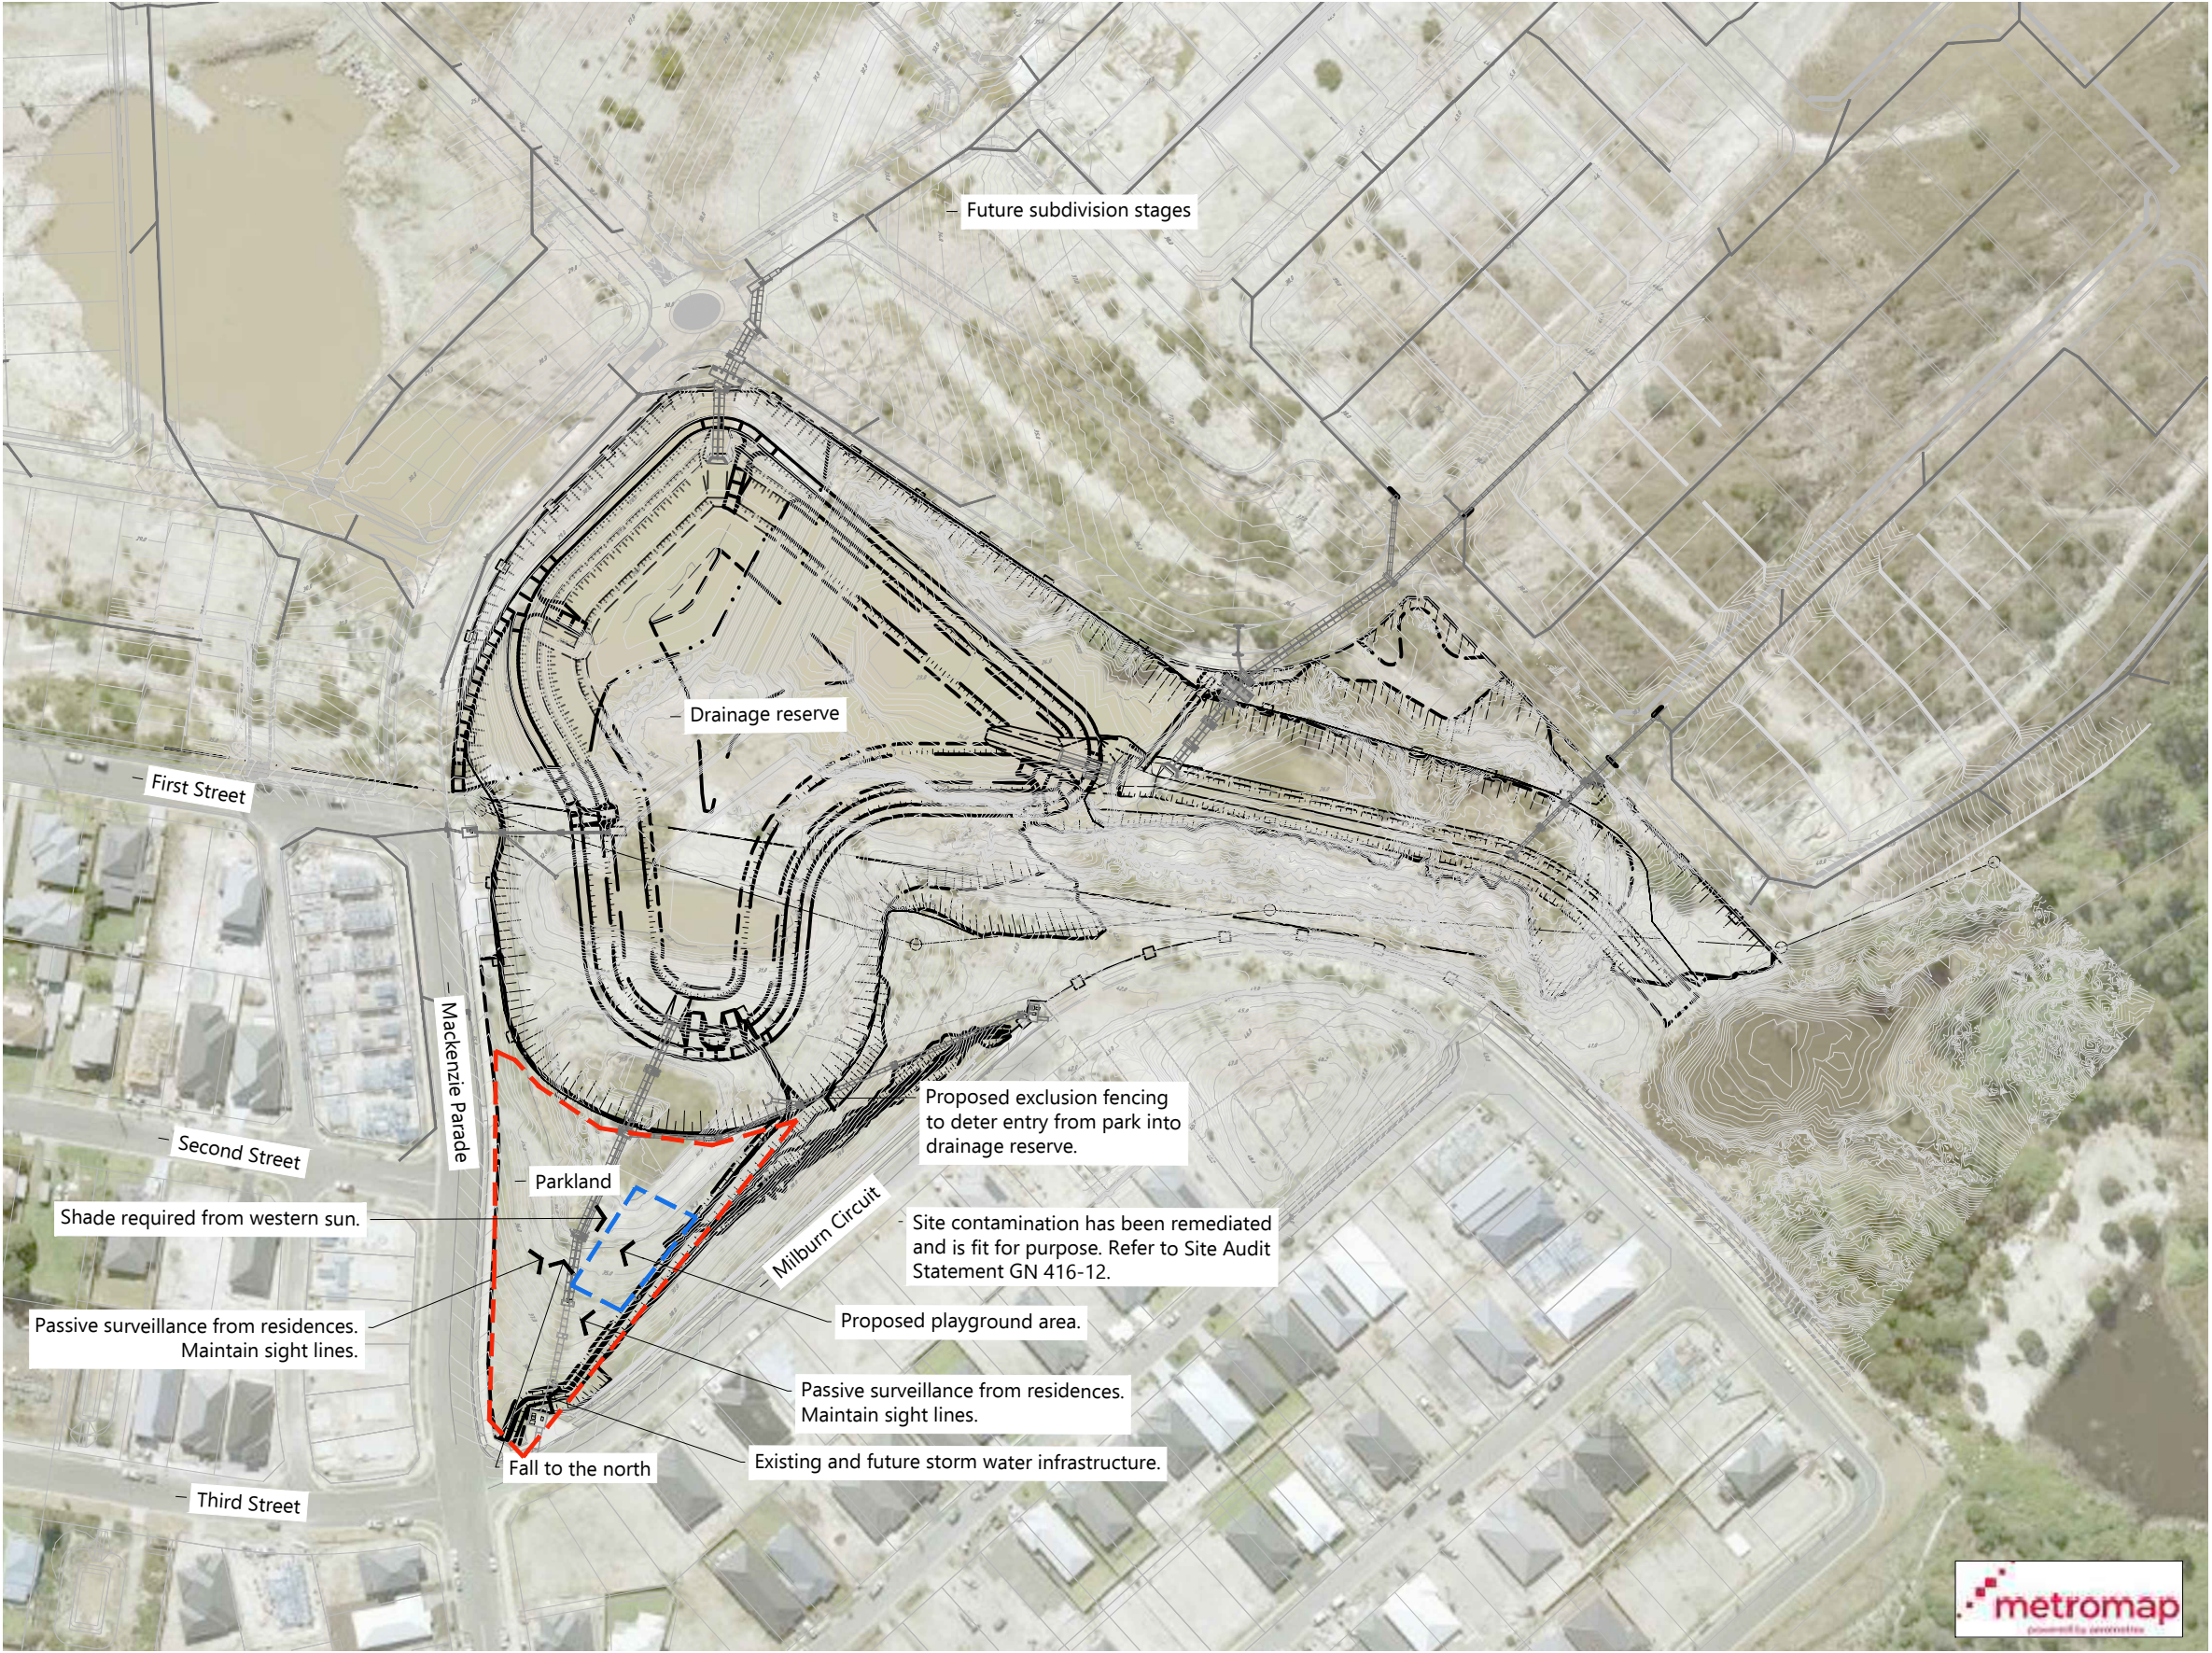

Revisions			Revisions		
Issue	Details	Date	Issue	Details	Date
A	For Approval	04.05.22	F	For Approval	06.12.22
B	For Approval	12.05.22			
C	For Approval	19.05.22			
D	For Approval	30.05.22			
E	For Approval	22.08.22			

 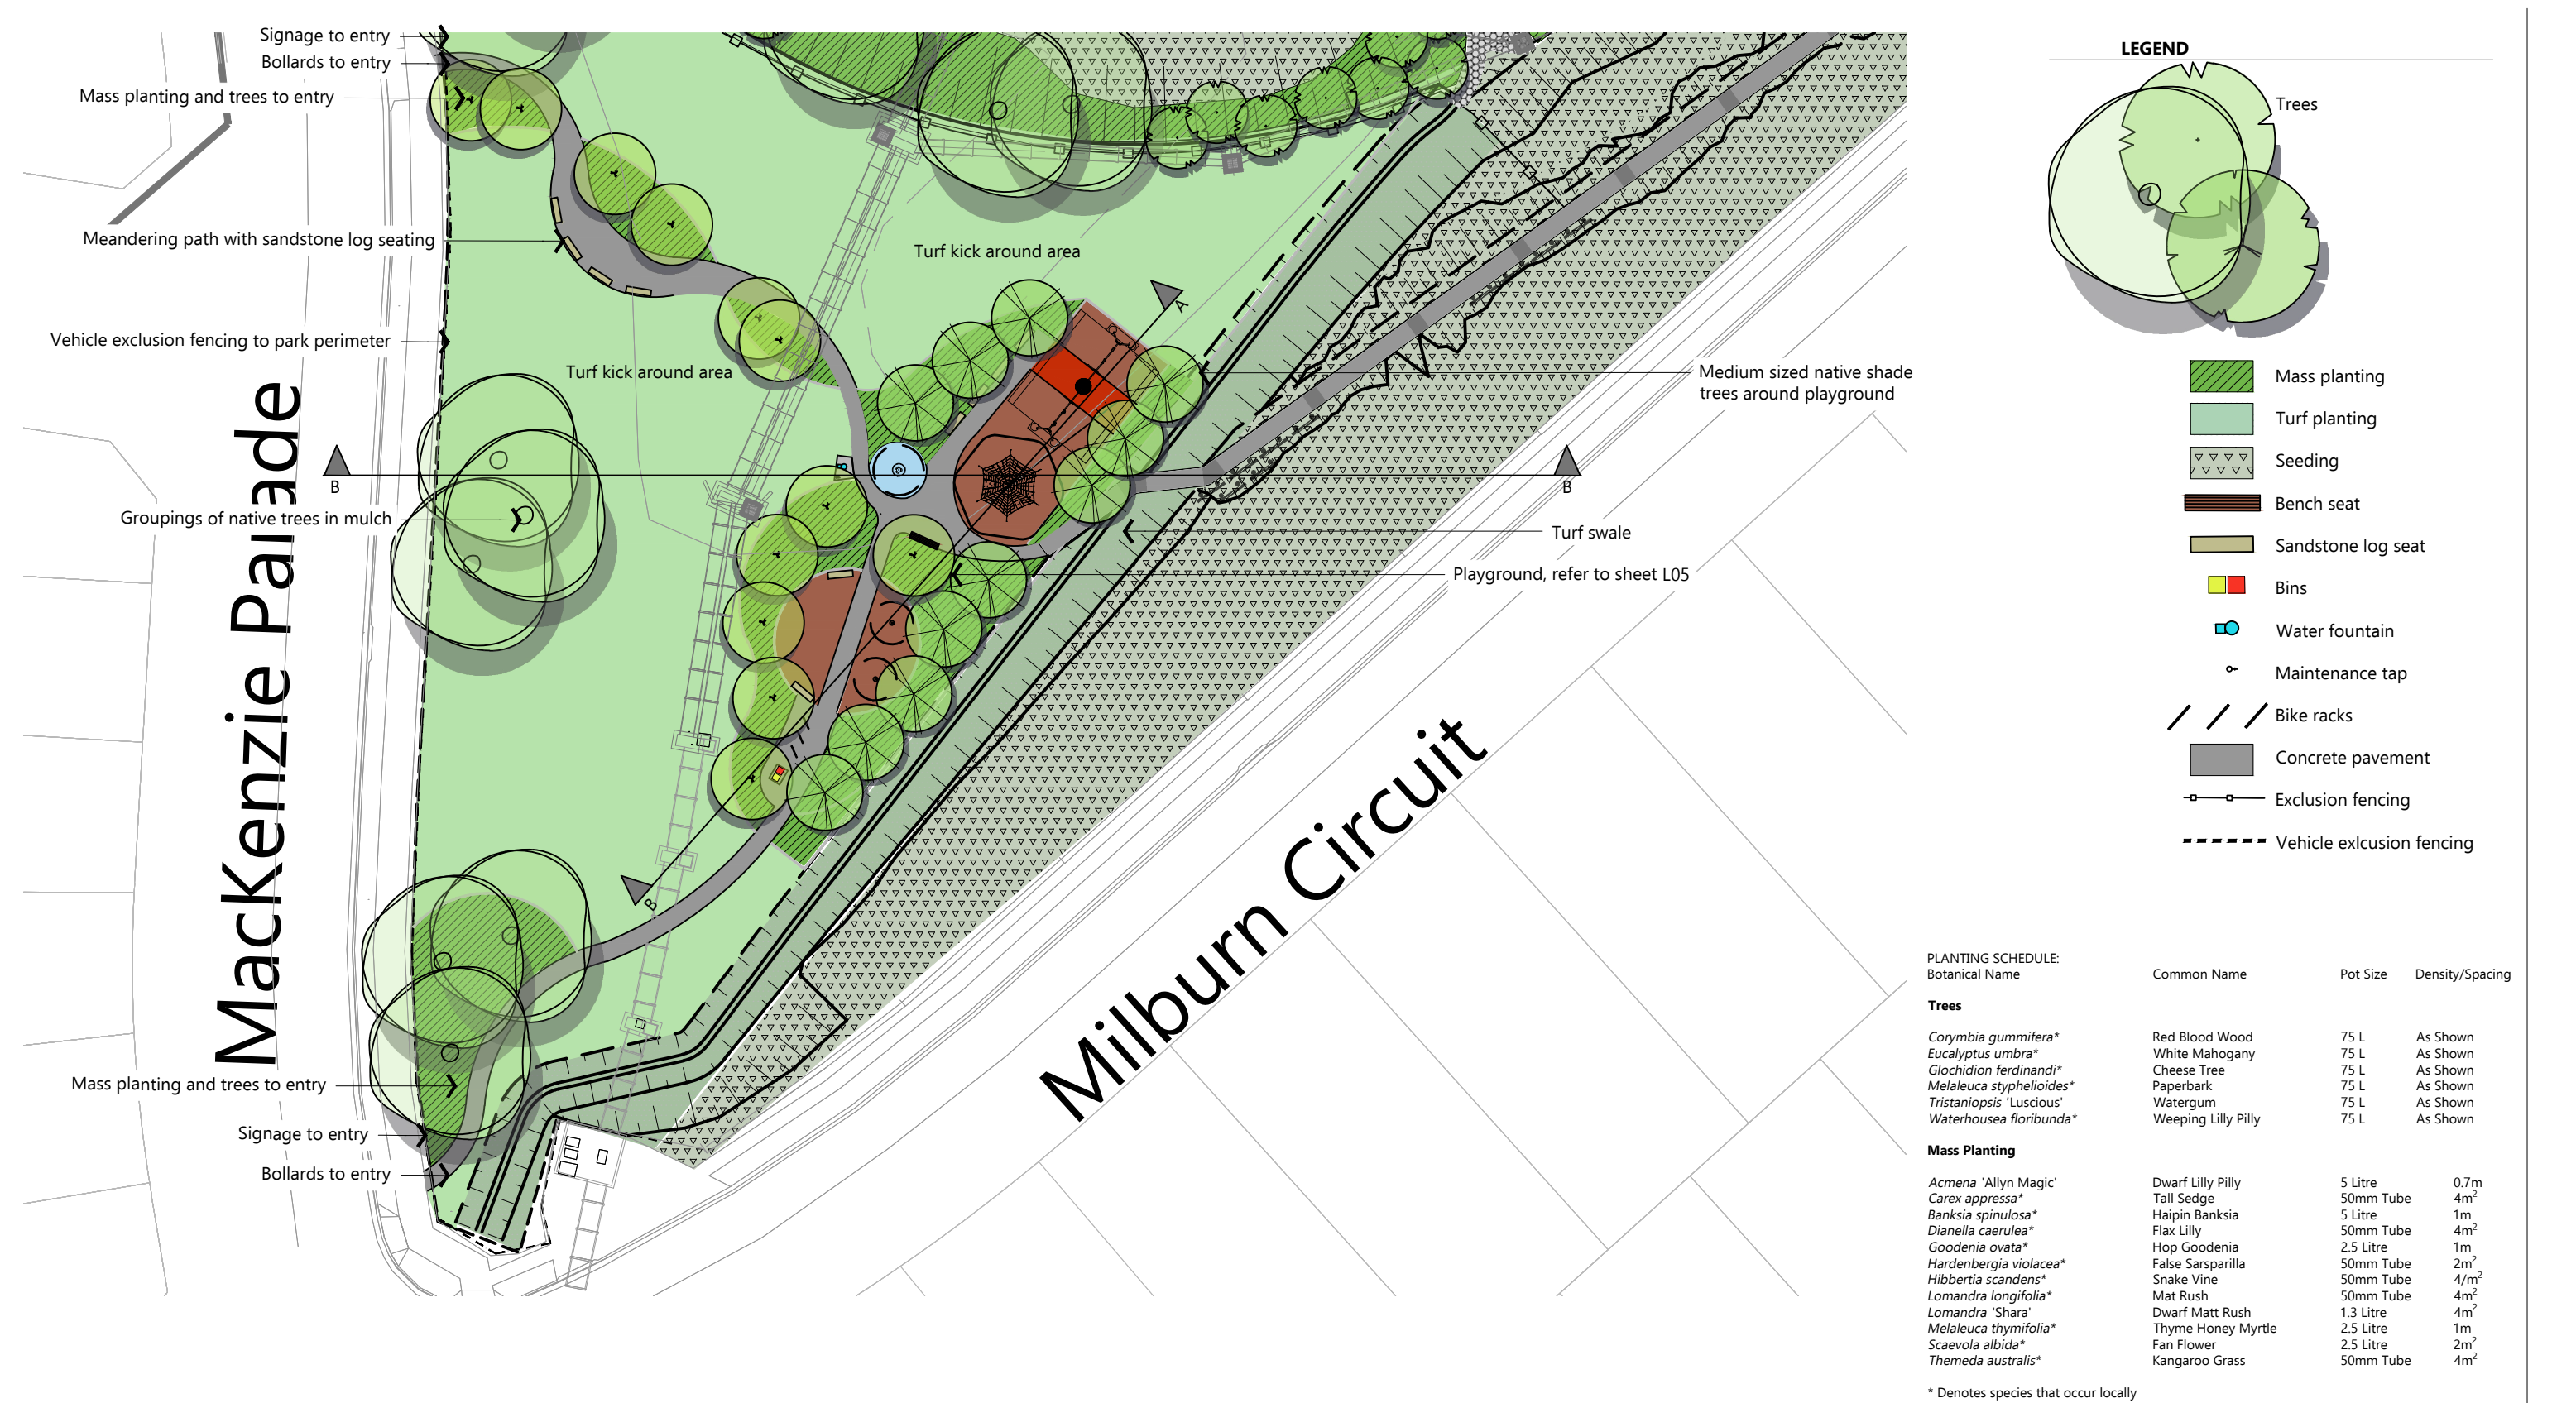

EMM Consulting Pty Limited
Environmental Planning Advisory
Level 3, 175 Scott Street, Newcastle NSW 2300
p: 02 4907 4800
e: info@emmconsulting.com.au
emmconsulting.com.au

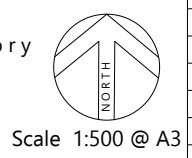

Revisions			Revisions		
Issue	Details	Date	Issue	Details	Date
A	For Approval	04.05.22	F	For Approval	06.12.22
B	For Approval	12.05.22			
C	For Approval	19.05.22			
D	For Approval	30.05.22			
E	For Approval	22.08.22			


Client:
Green Capital

Project:
Weemala Basin


Title:
Park Concept

Site: Main Road, Boolaroo
Date: 06-12-2022
Job No: E220192
Revision: Sheet:


F L03

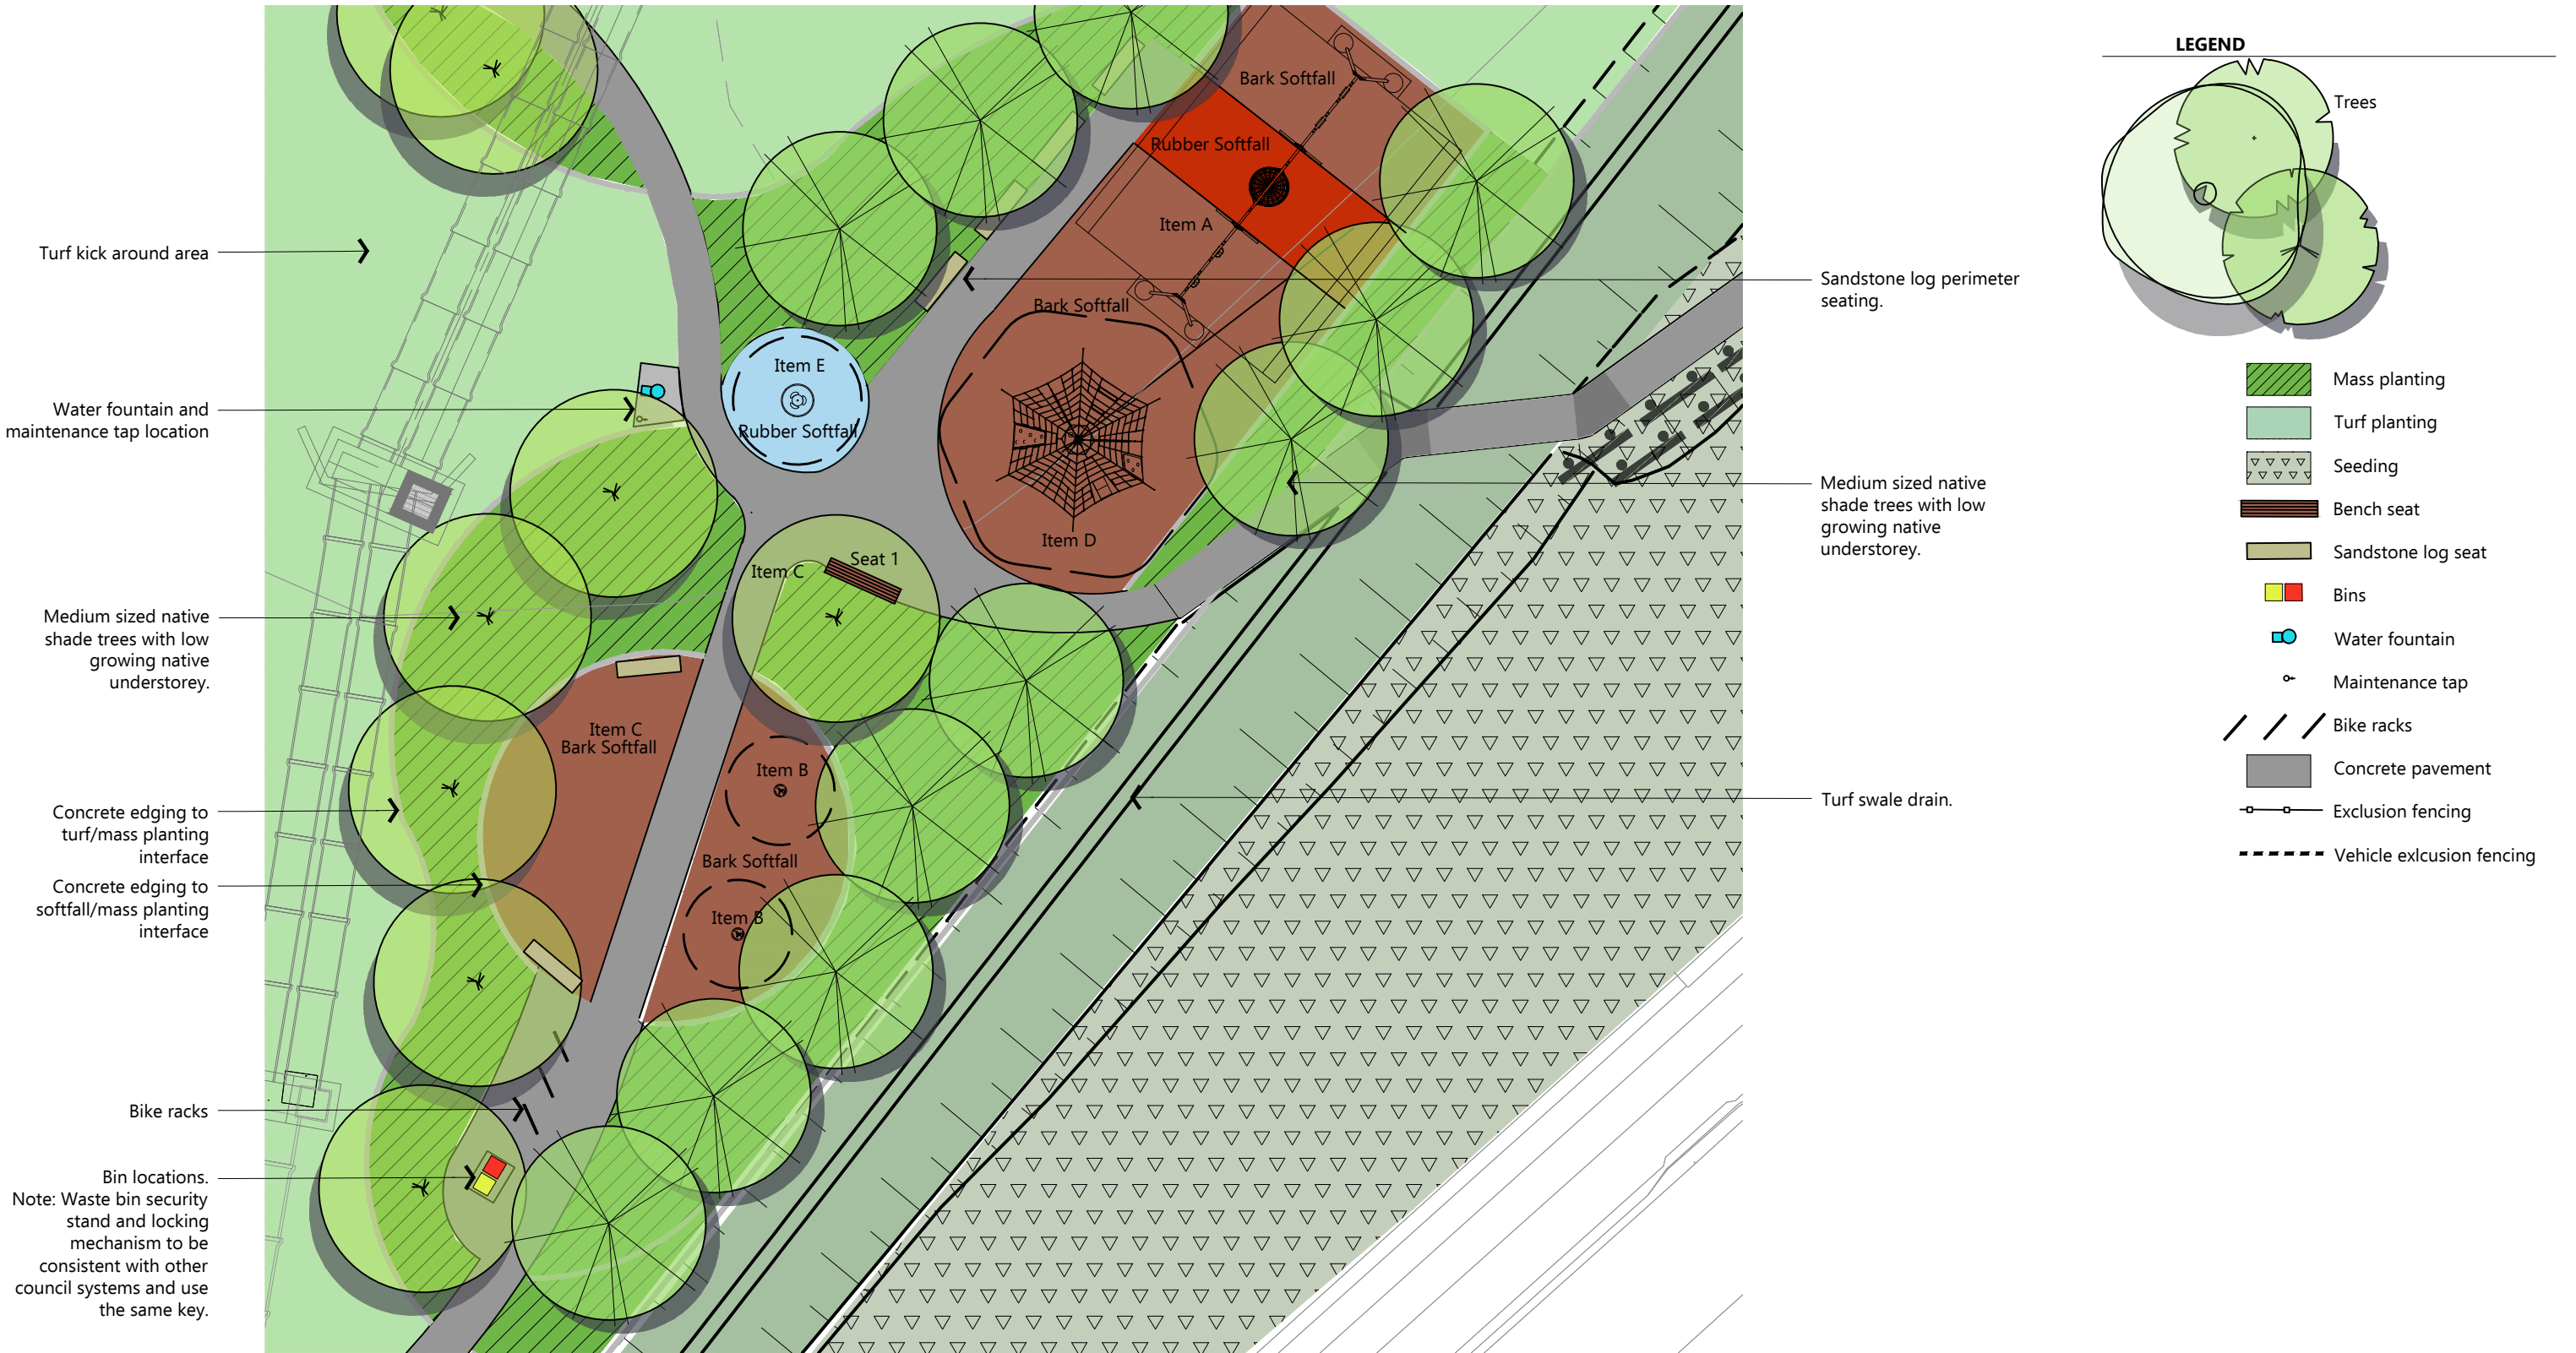

Revisions			Revisions		
Issue	Details	Date	Issue	Details	Date
A	For Approval	04.05.22	F	For Approval	06.12.22
B	For Approval	12.05.22			
C	For Approval	19.05.22			
D	For Approval	30.05.22			
E	For Approval	22.08.22			

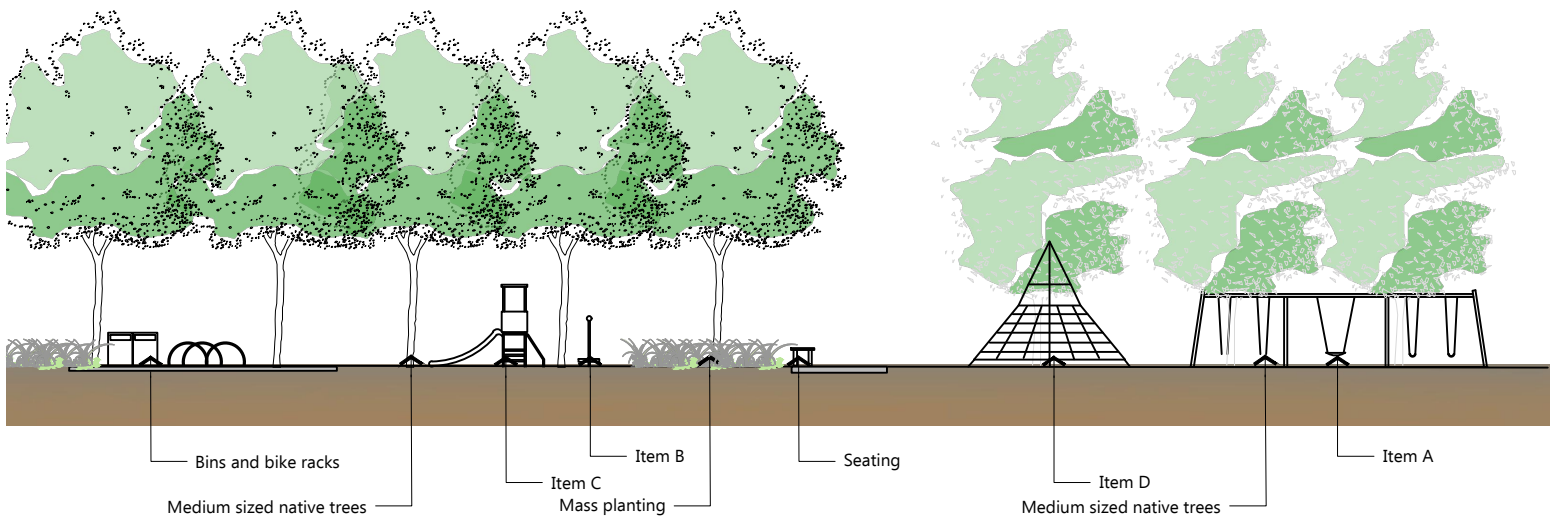

Indicative park section
Section A-A

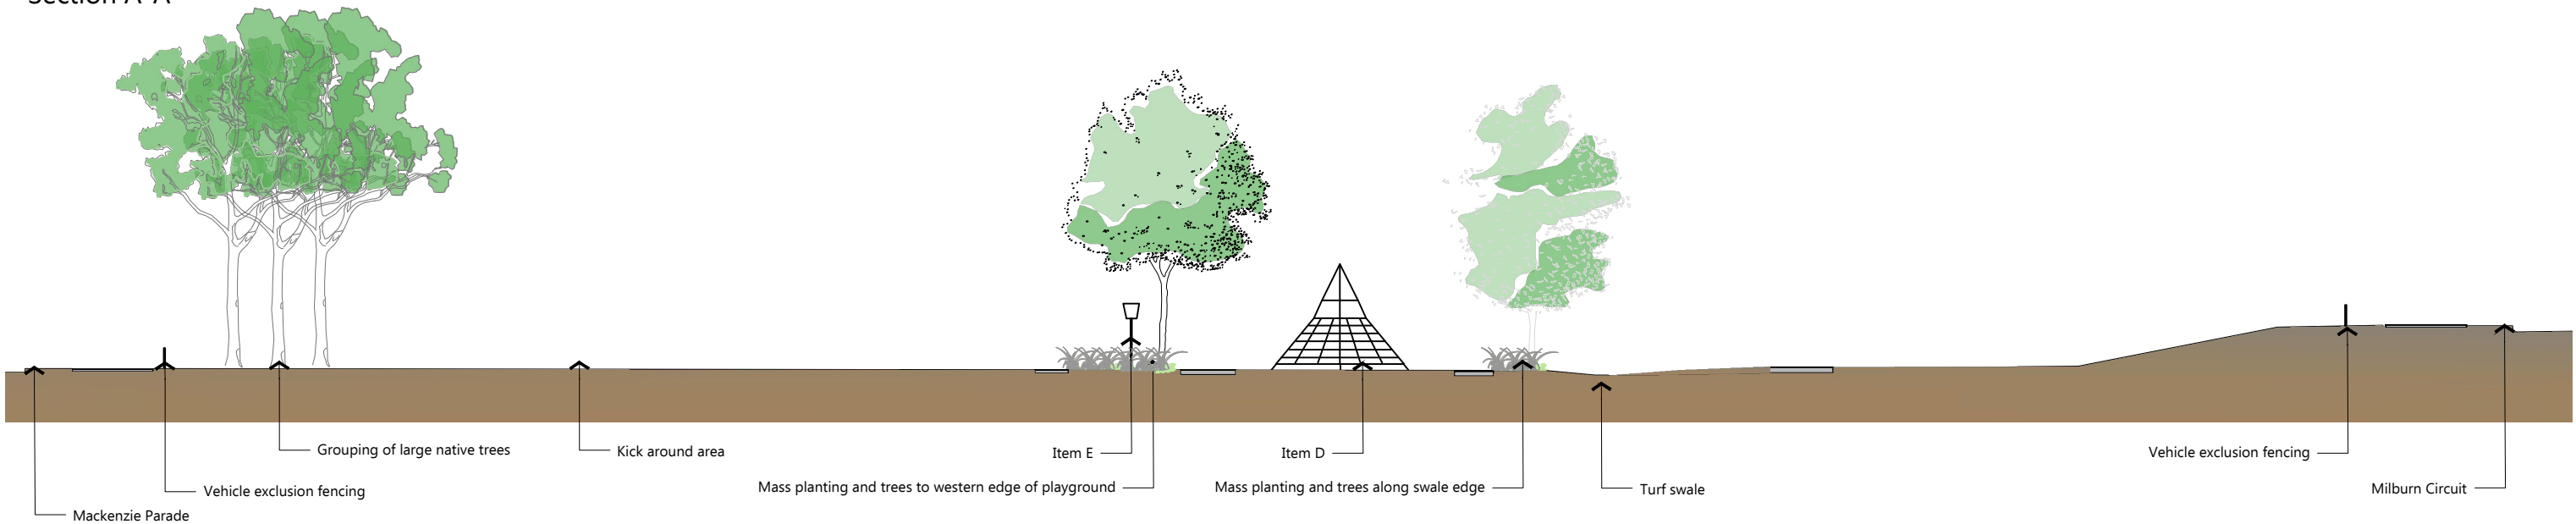

Indicative park section
Section B-B

Scale 1:250 @ A3




Item A



Item B



Item C

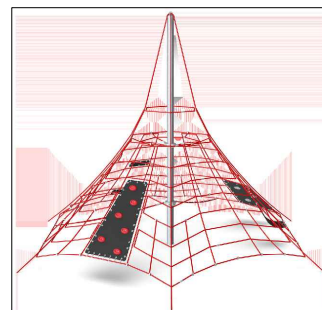

Item D



Item E



Street Furniture Australia-Aria Bench 2B-2B
2400mm long



Furphy Foundry - Single Bike
Rack



Grillex - Eco Drinking
Fountain

Indicative play equipment

Selections to future equipment suppliers designs

Park furniture

Selections to councils suppliers



EMM Consulting Pty Limited
Environmental Planning Advisory
Level 3, 175 Scott Street, Newcastle NSW 2300
p: 02 4907 4800
e: info@emmconsulting.com.au
emmconsulting.com.au

Revisions			Revisions		
Issue	Details	Date	Issue	Details	Date
A	For Approval	04.05.22	F	For Approval	06.12.22
B	For Approval	12.05.22			
C	For Approval	19.05.22			
D	For Approval	30.05.22			
E	For Approval	22.08.22			

Client:
Green Capital

Project:
Weemala Basin

Title:

**Playground Sections
& Equipment Images**

Site: Main Road, Boolaroo
Date: 06-12-2022
Job No: E220192
Revision: Sheet:

F

L05