


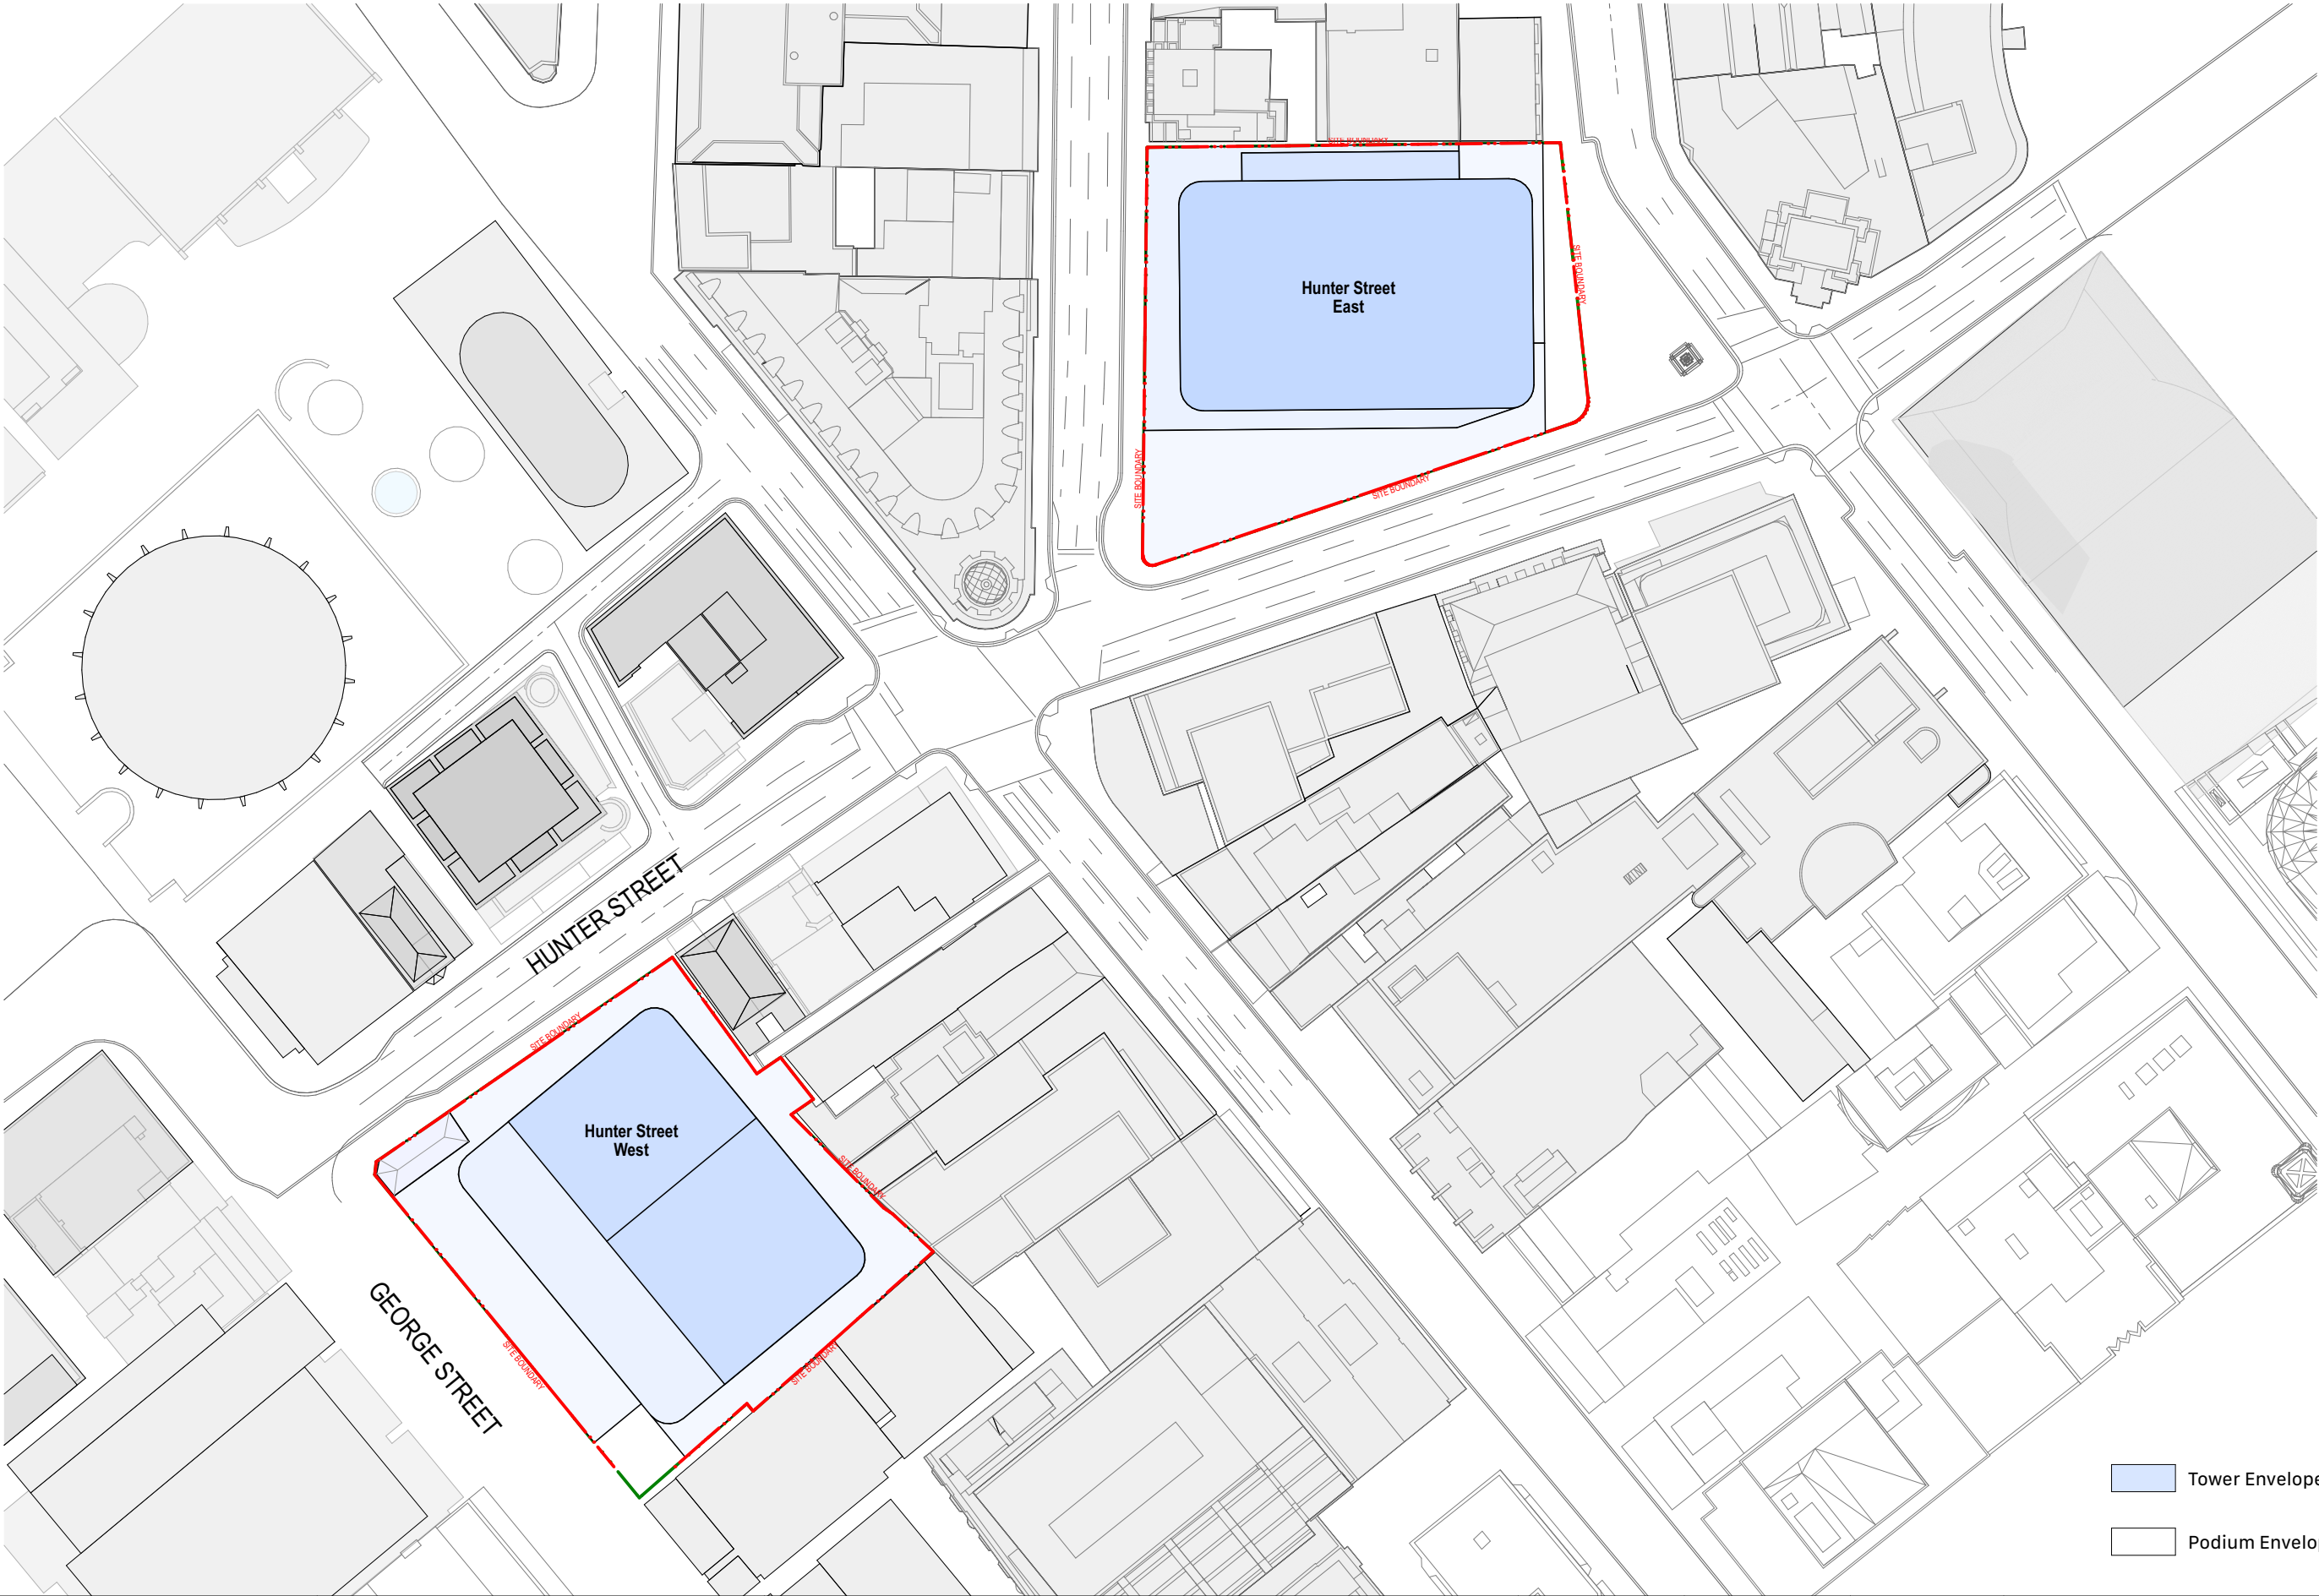

Hunter Street Station - East
CBDN SYDNEY NSW 2000

Site Plan
Envelope Set

Scale
1:1000 @ A3


Code
MOSD

Sheet
PP_E_2600

Rev
01

0 10 20 50m



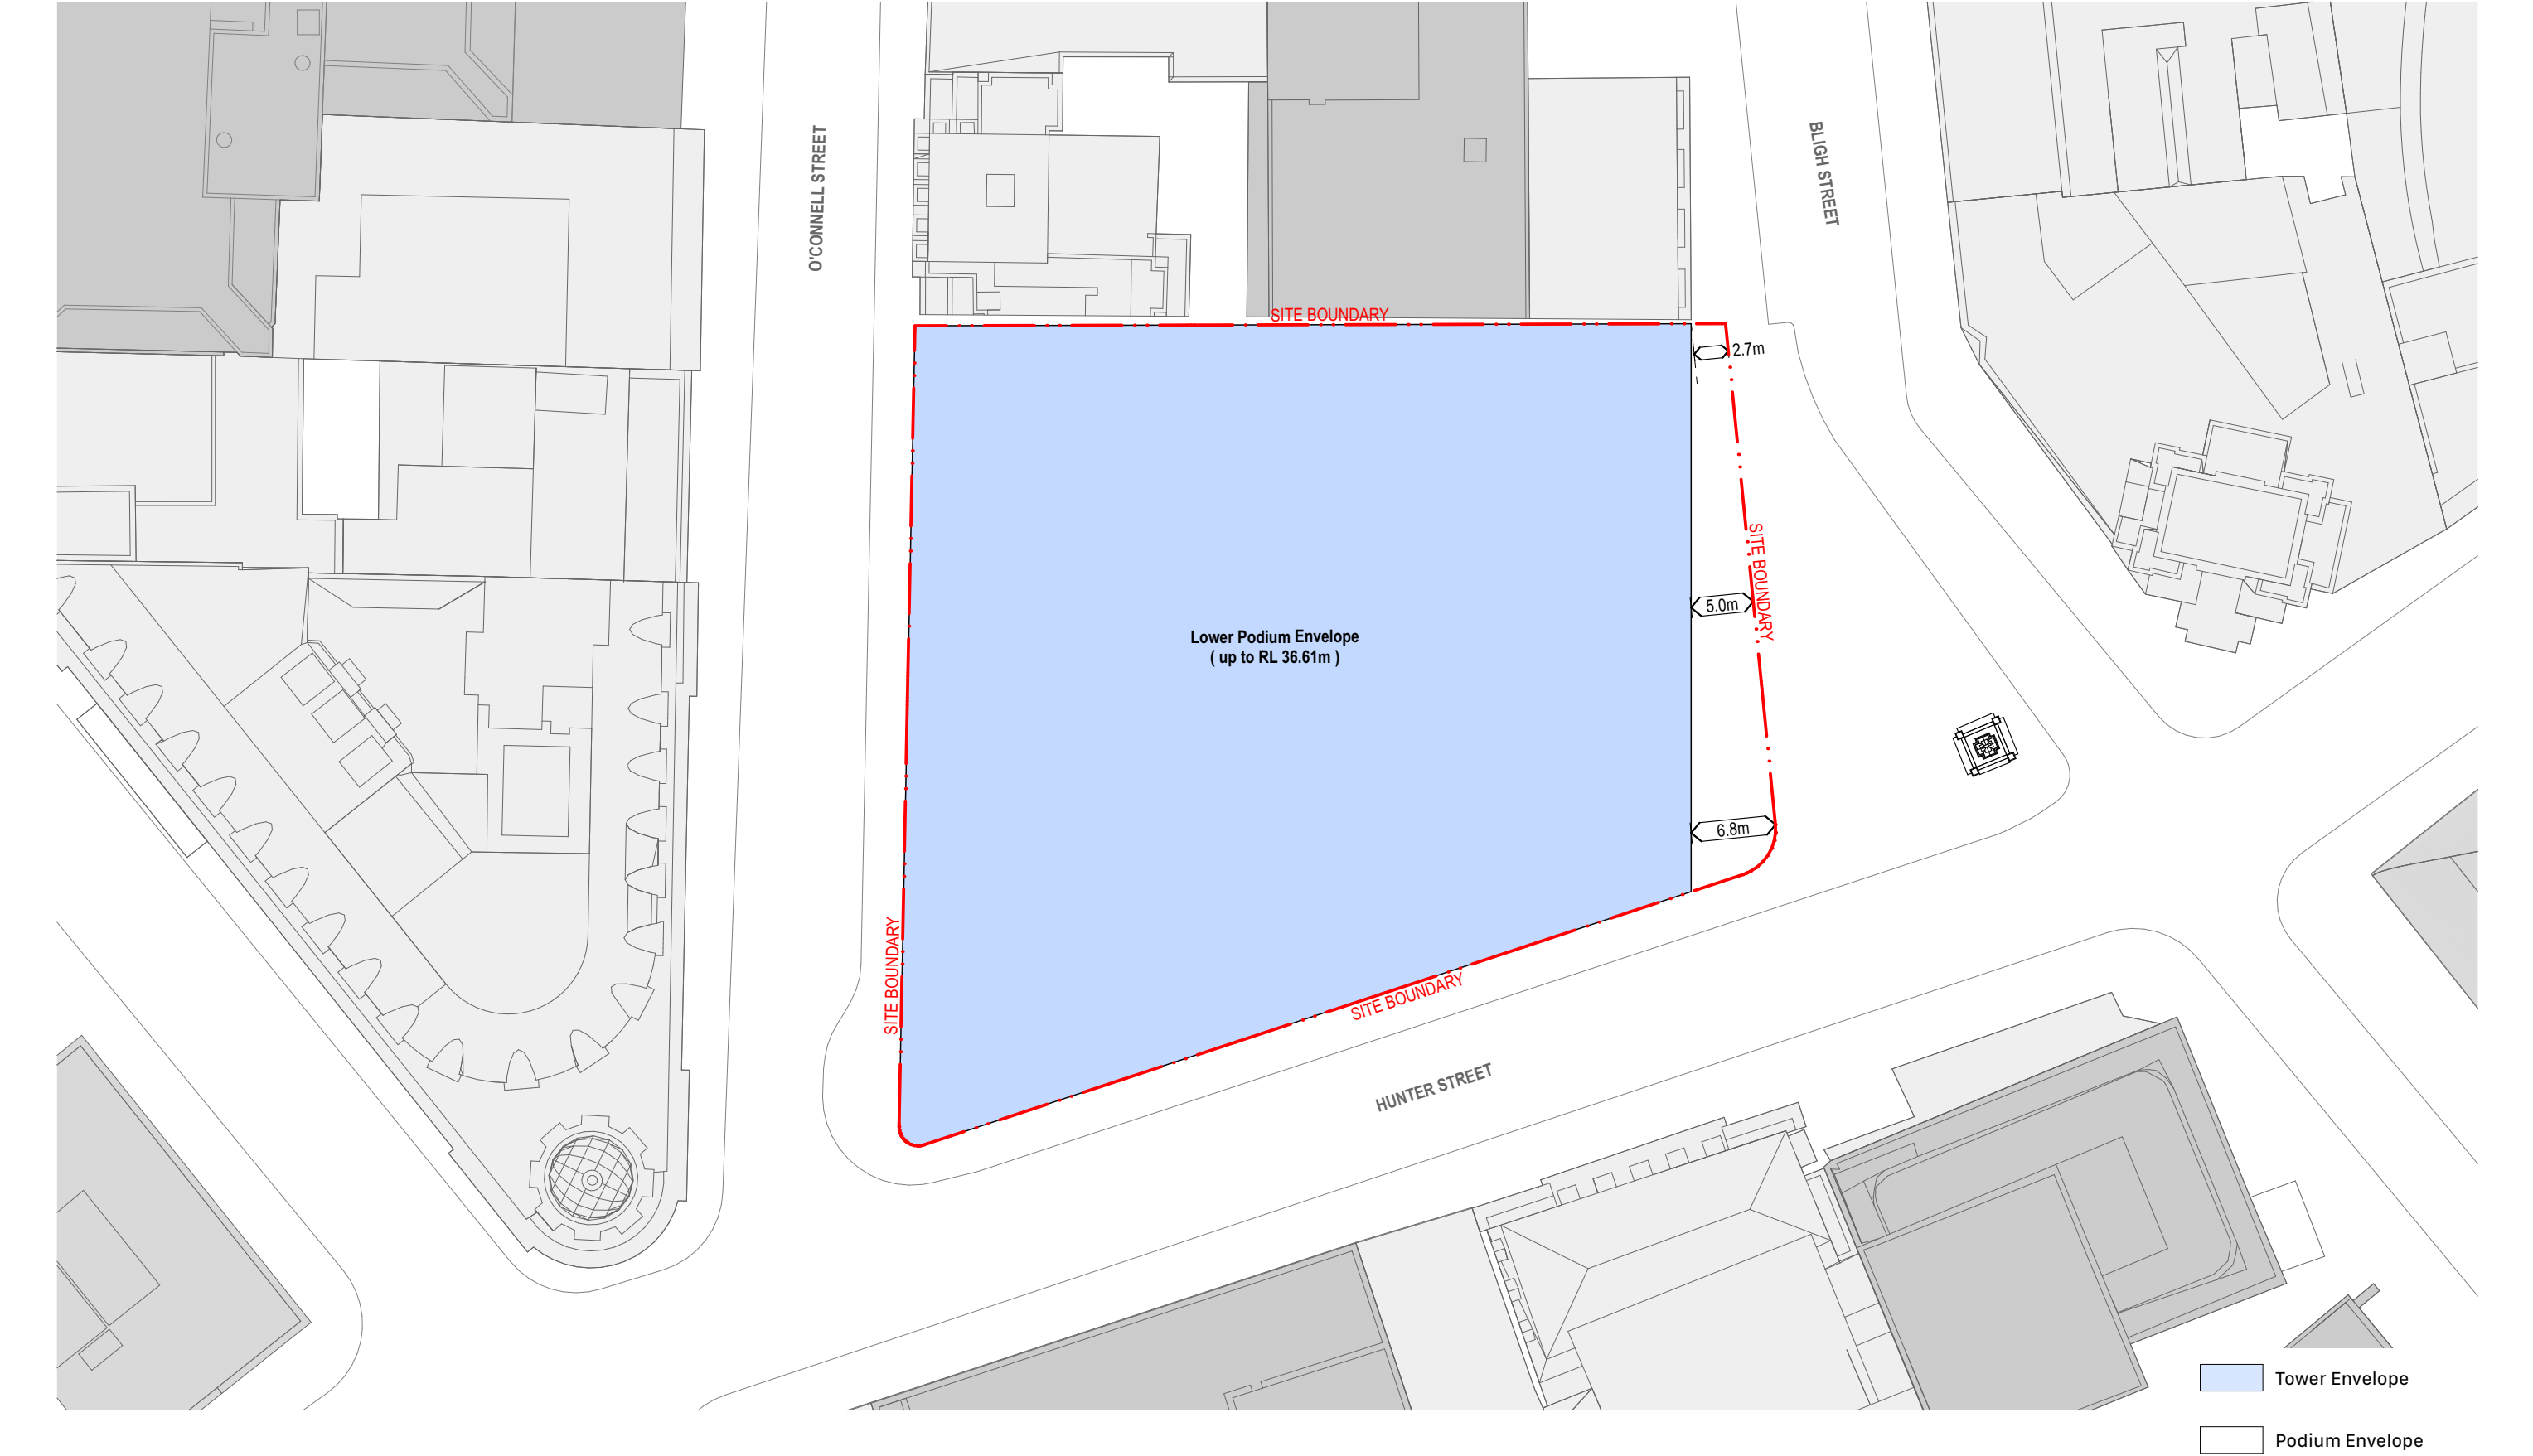

Hunter Street Station - East
CBDN SYDNEY NSW 2000

East Envelope - Lower Podium Plan
Envelope Set

Scale
1:500 @ A3


Code
MOSD

Sheet
PP_E_2601


Rev
01

0 5 10 20m



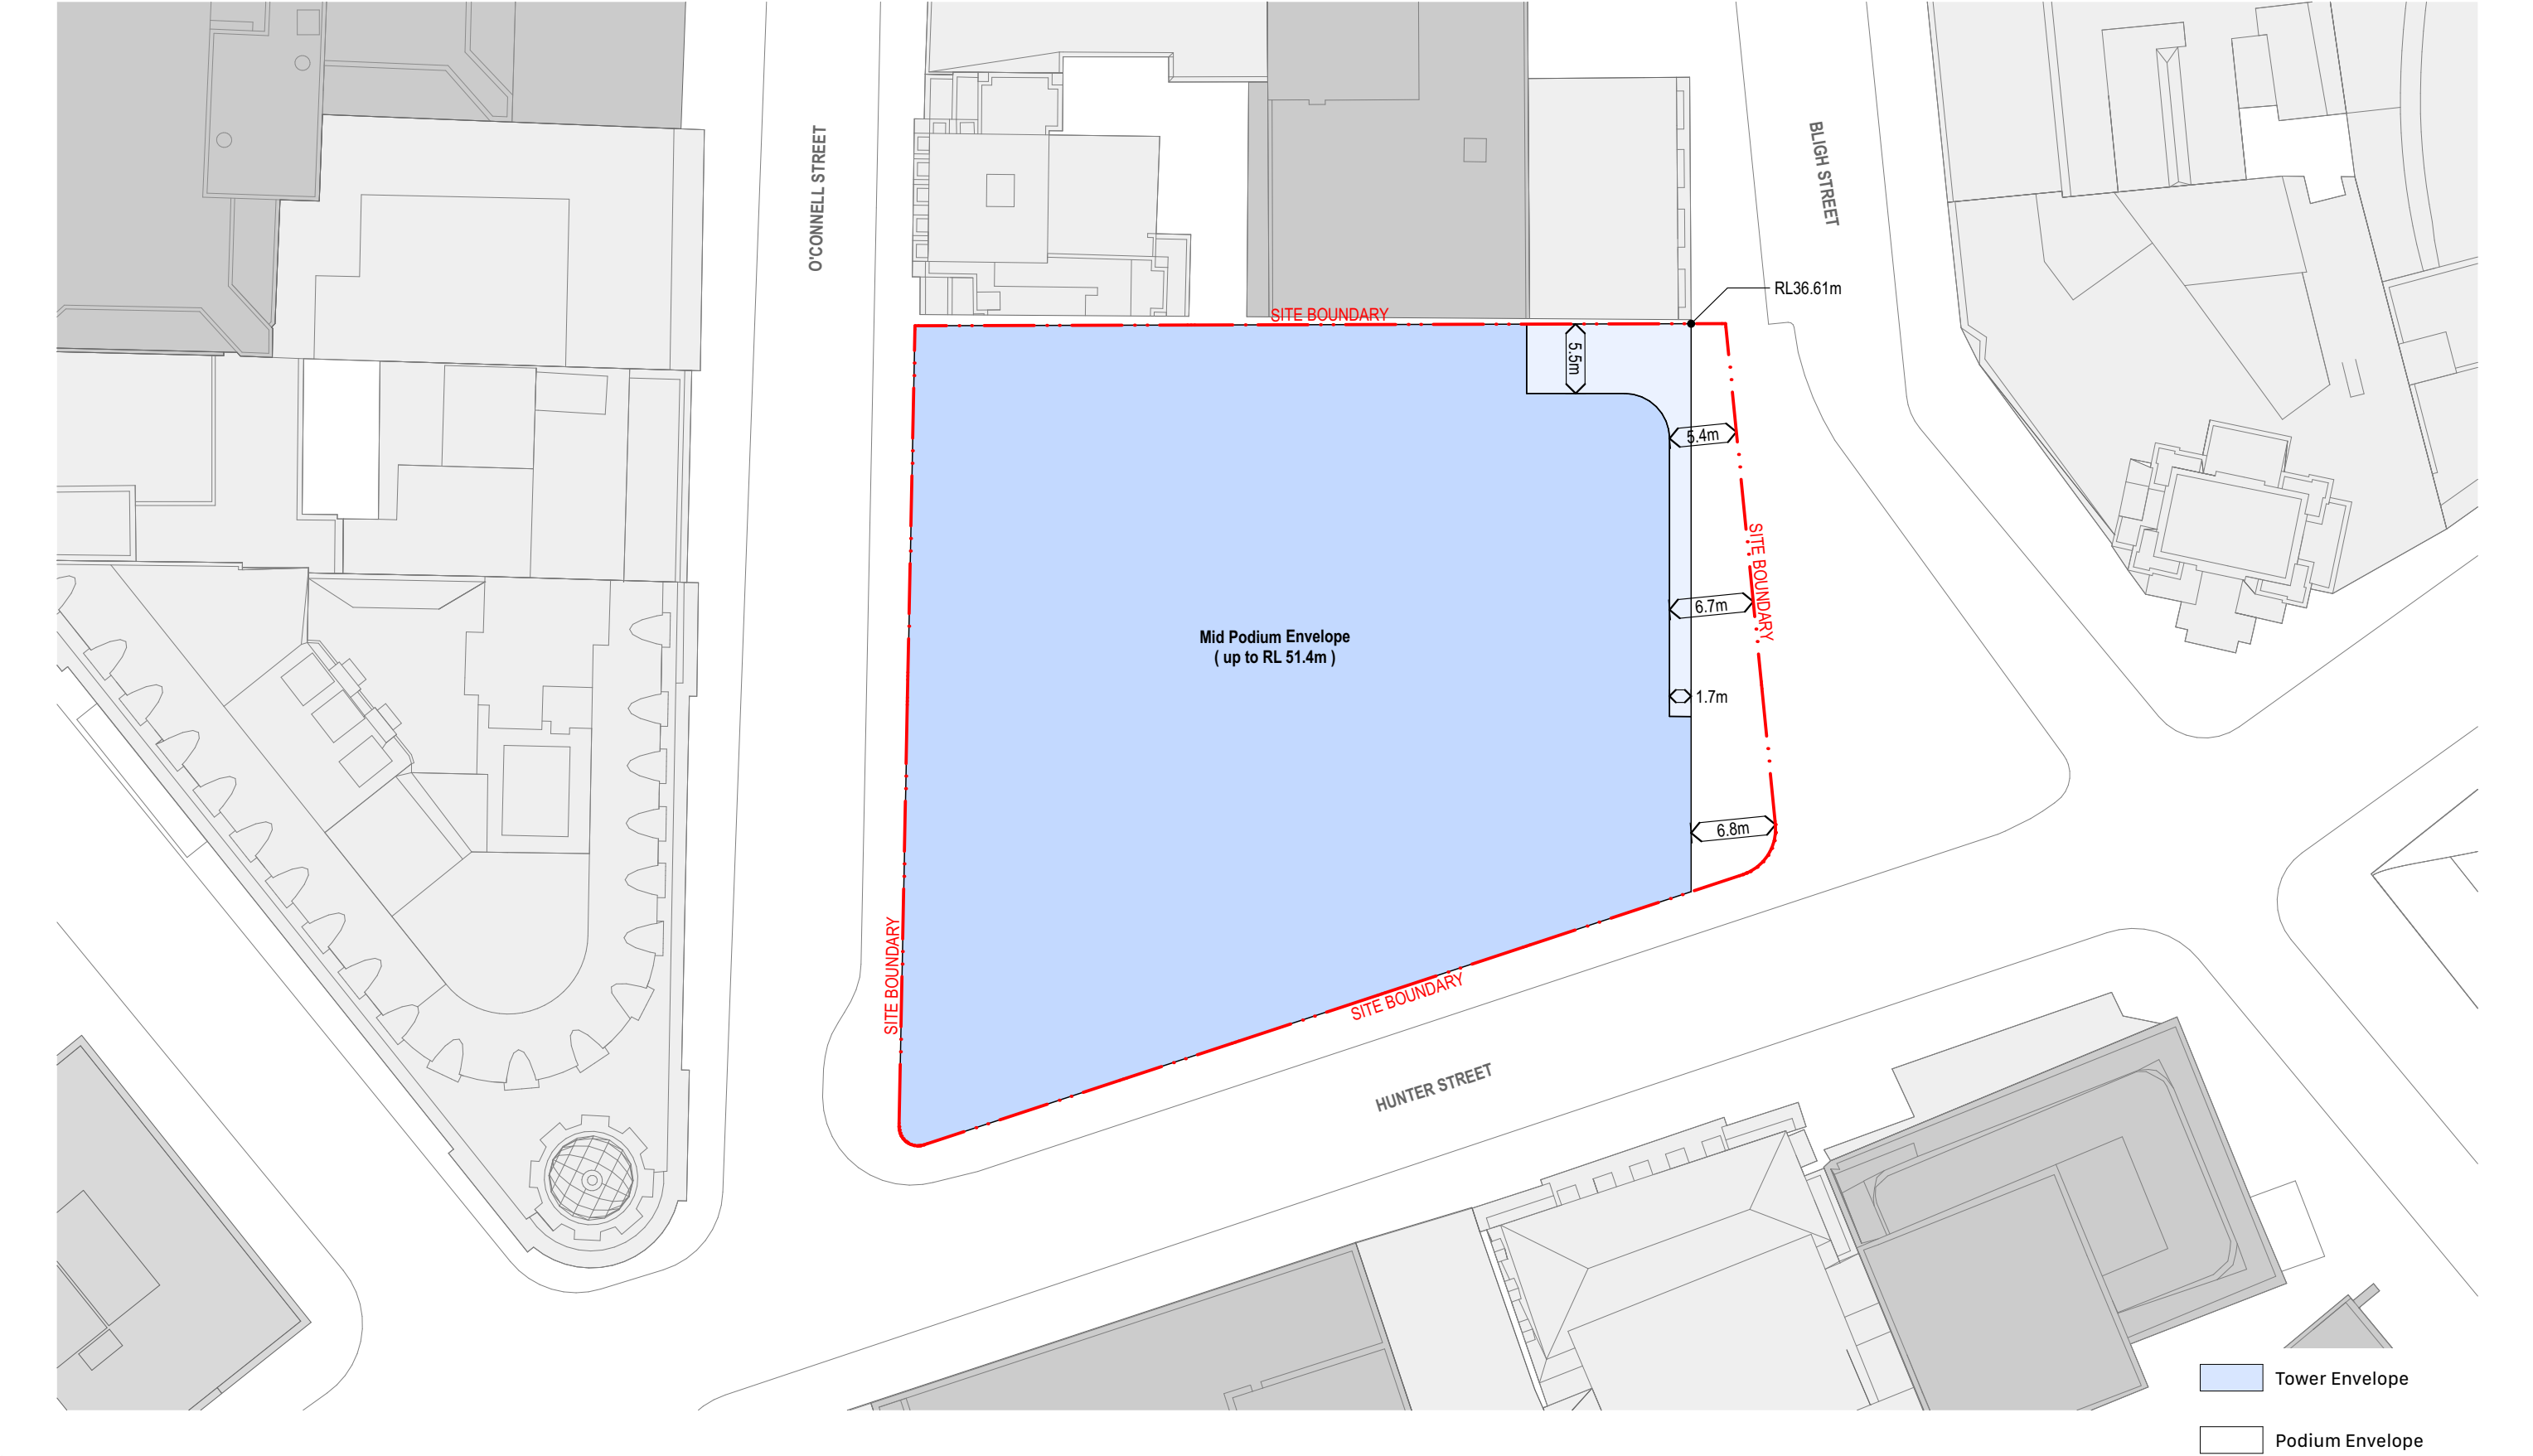

Hunter Street Station - East CBDN SYDNEY NSW 2000	East Envelope - Mid Podium Plan Envelope Set	Scale 1:500 @ A3	Code MOSD	Sheet PP_E_2602	Rev 01	0 5 10 20m	
--	---	---------------------	--------------	--------------------	-----------	------------	--

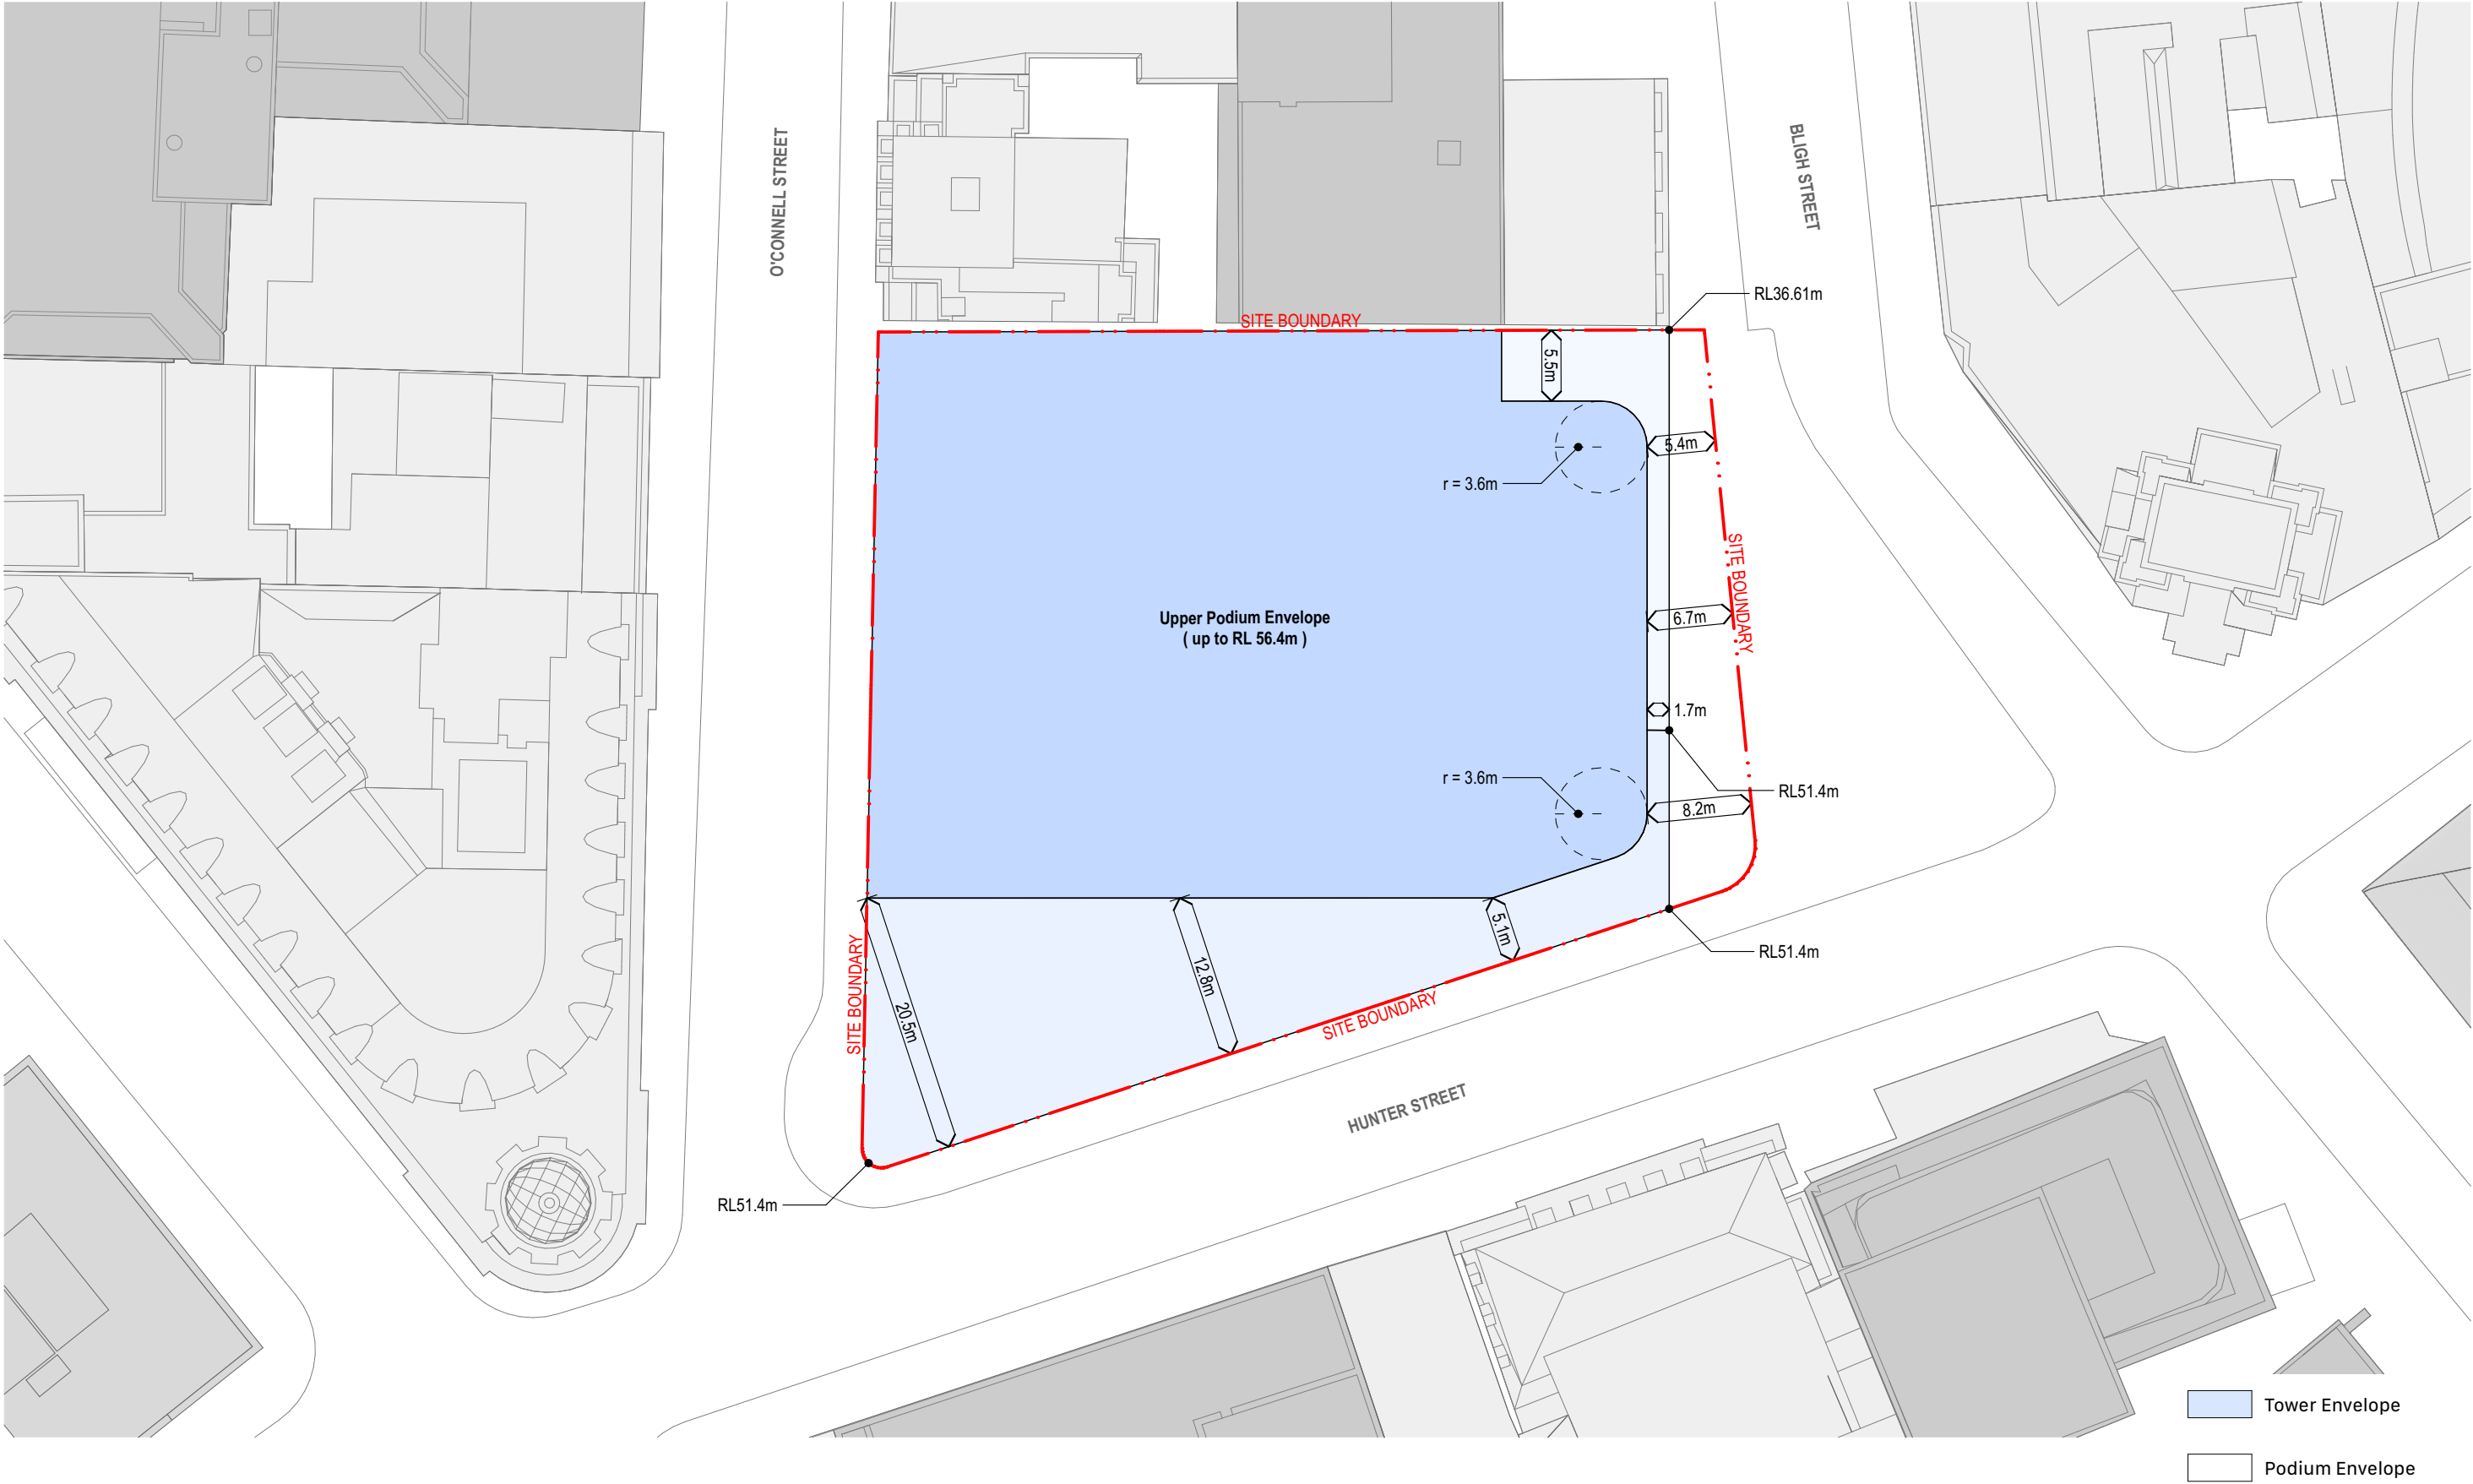

Hunter Street Station - East
CBDN SYDNEY NSW 2000

East Envelope - Upper Podium Plan
Envelope Set

Scale
1:500 @ A3


Code
MOSD

Sheet
PP_E_2603


Rev
01

0 5 10 20m



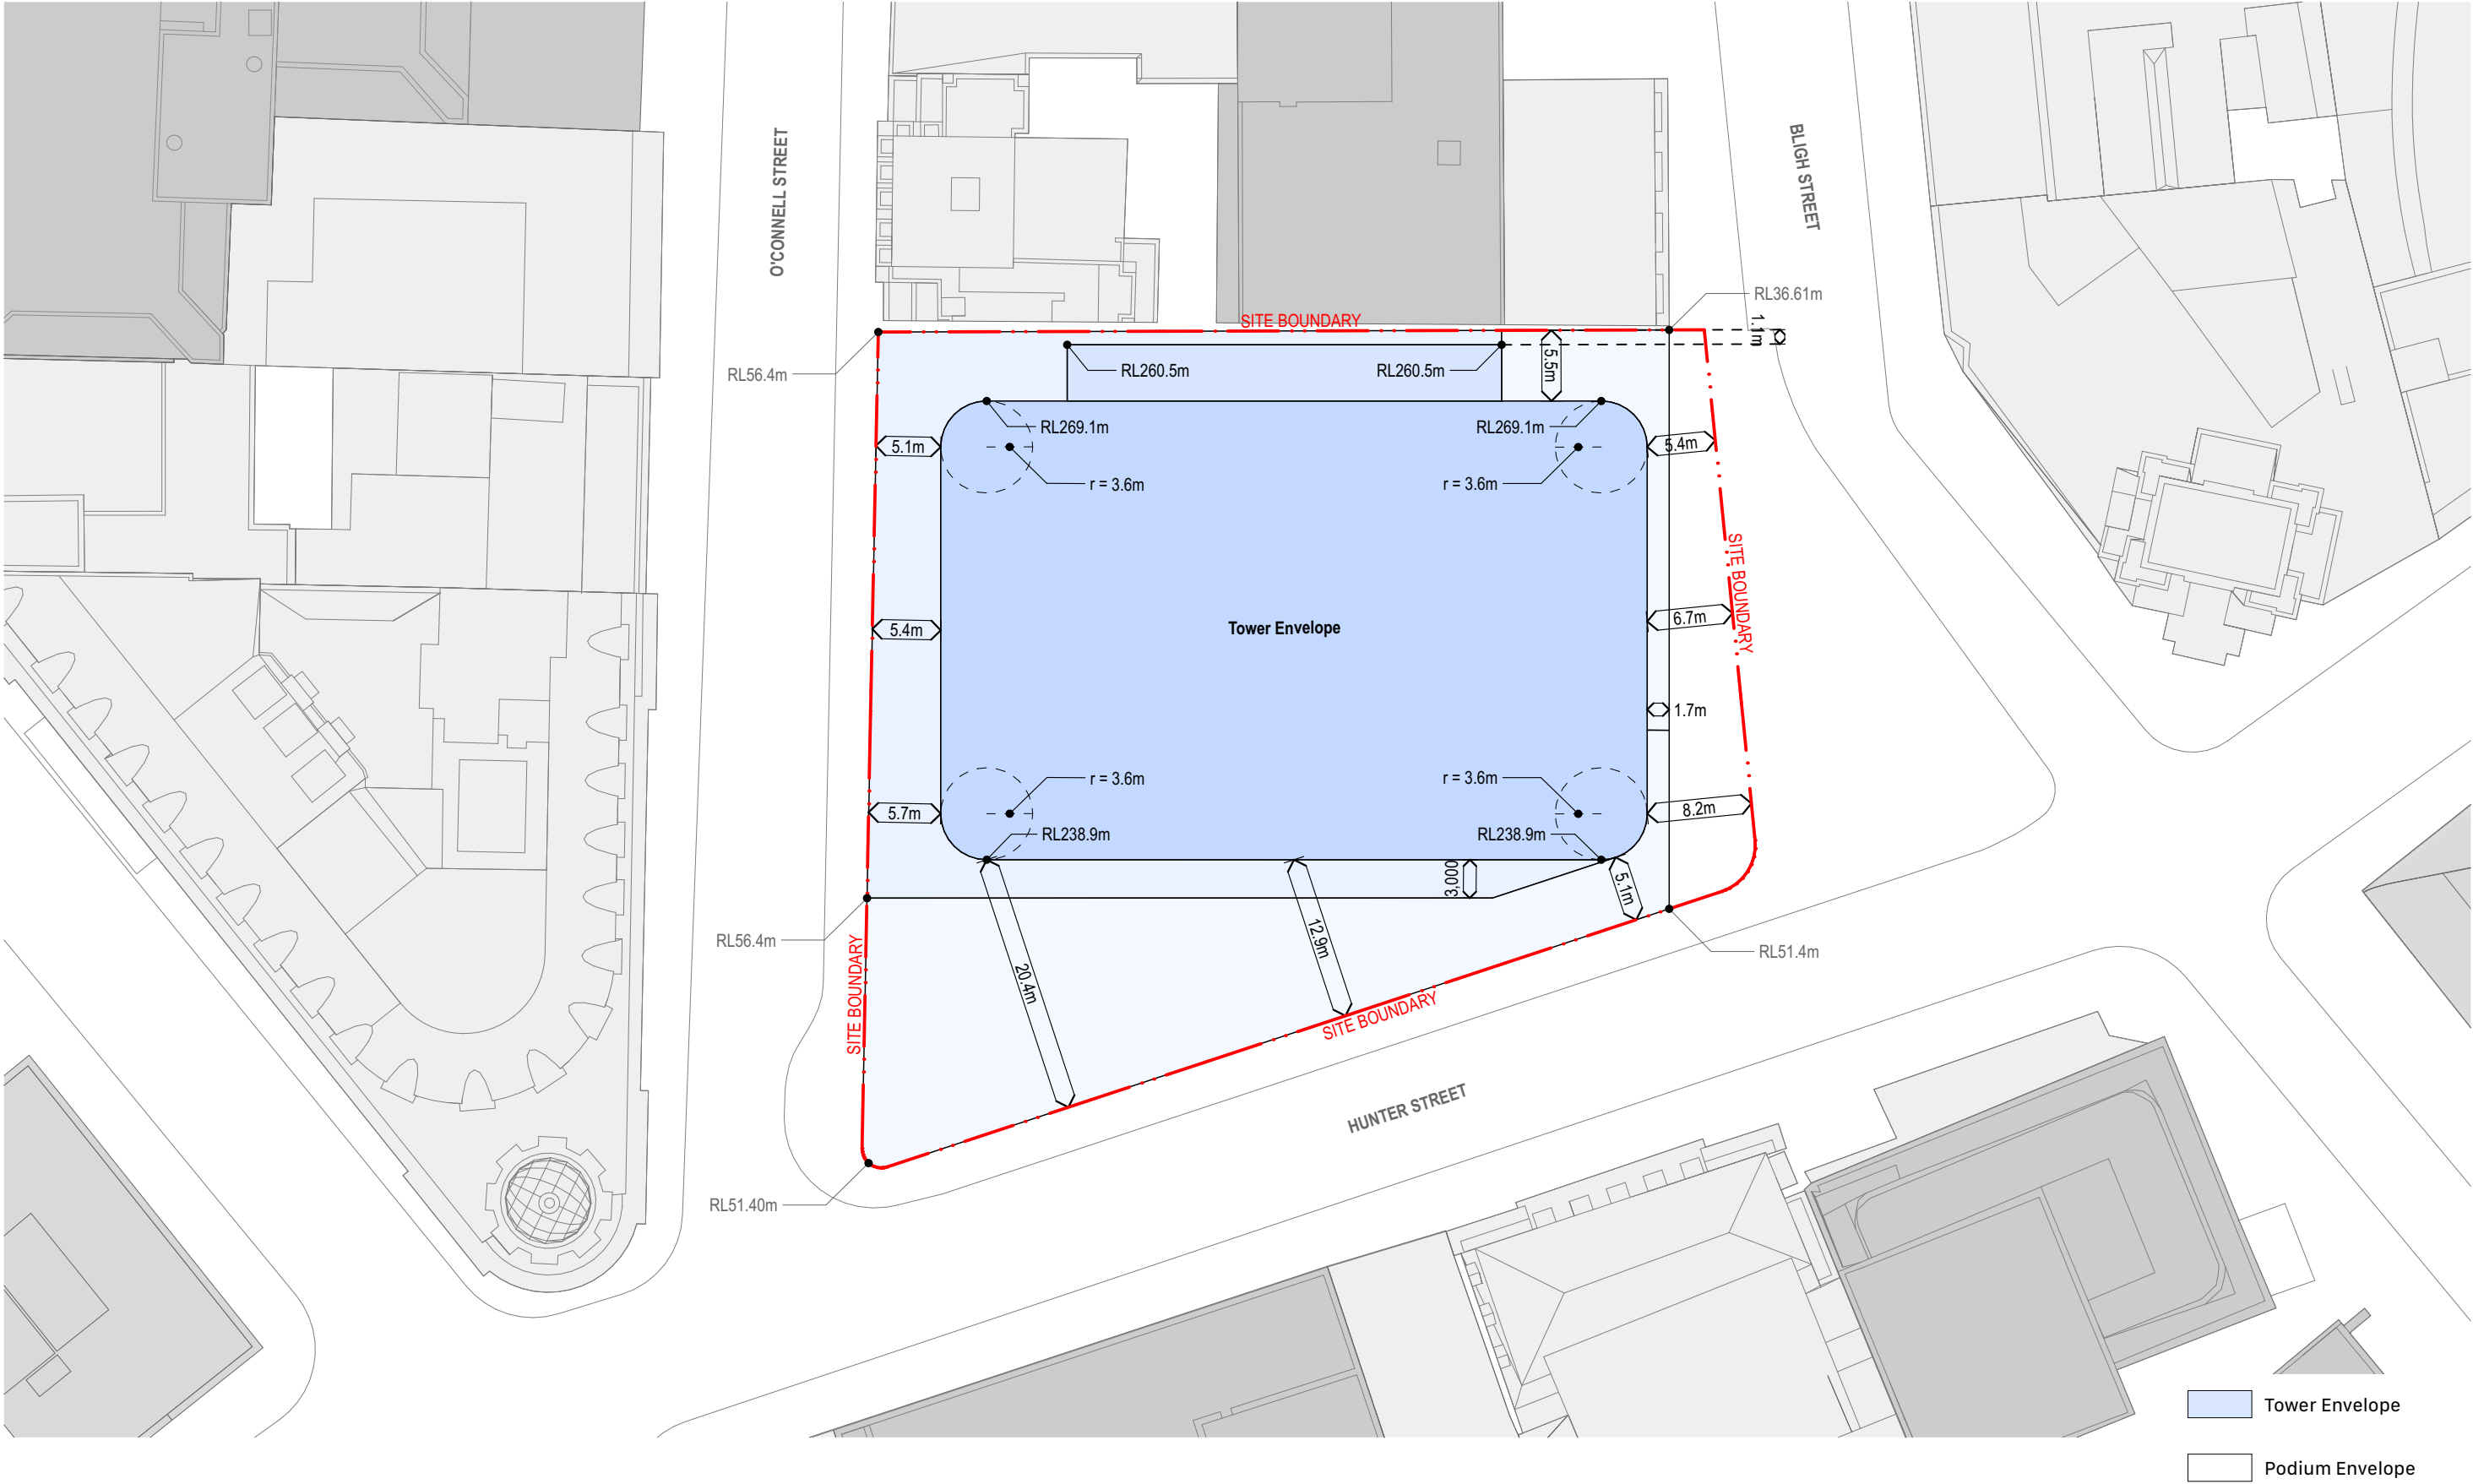

Hunter Street Station - East CBDN SYDNEY NSW 2000	East Envelope - Roof Plan Envelope Set		Scale 1:500 @ A3	Code MOSD	Sheet PP_E_2604	Rev 01	0 5 10 20m	
---	--	--	----------------------------	---------------------	---------------------------	------------------	-------------------	--

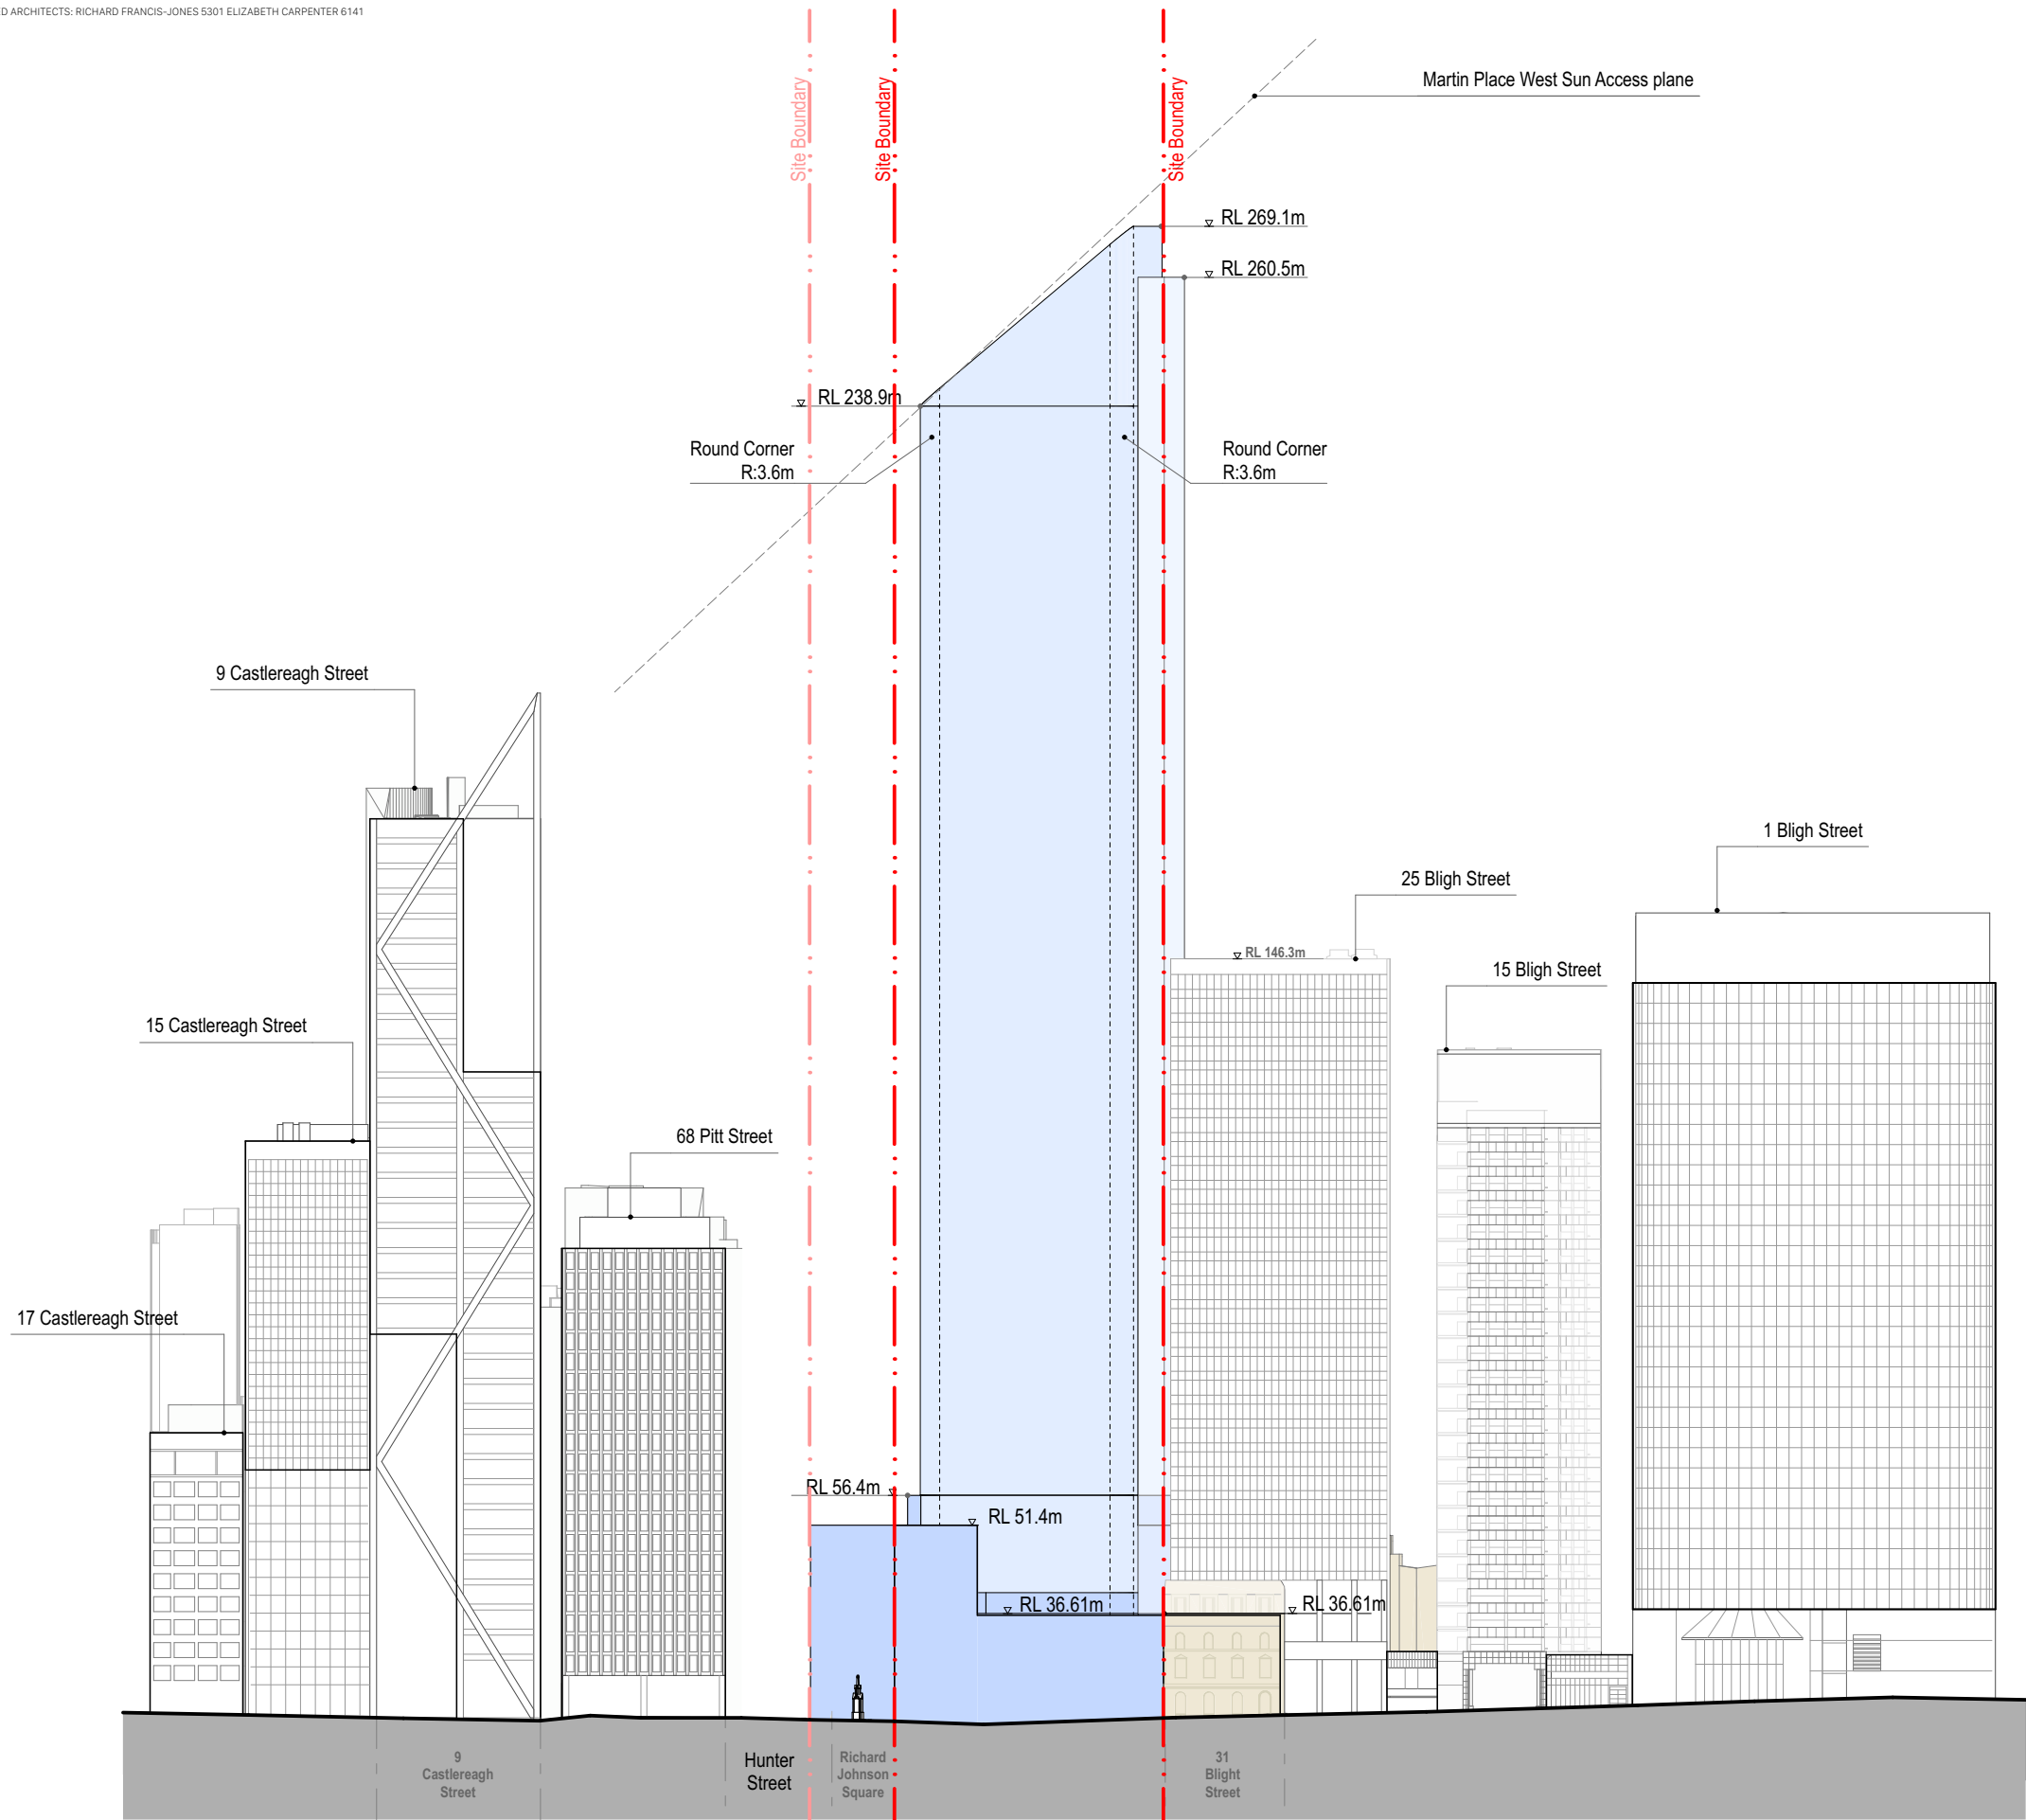

Hunter Street Station - East
CBDN SYDNEY NSW 2000


East Envelope - East Elevation
Envelope Set

Scale
1:1200 @ A3


Code
MOSD

Sheet
PP_E_2611

Rev
01

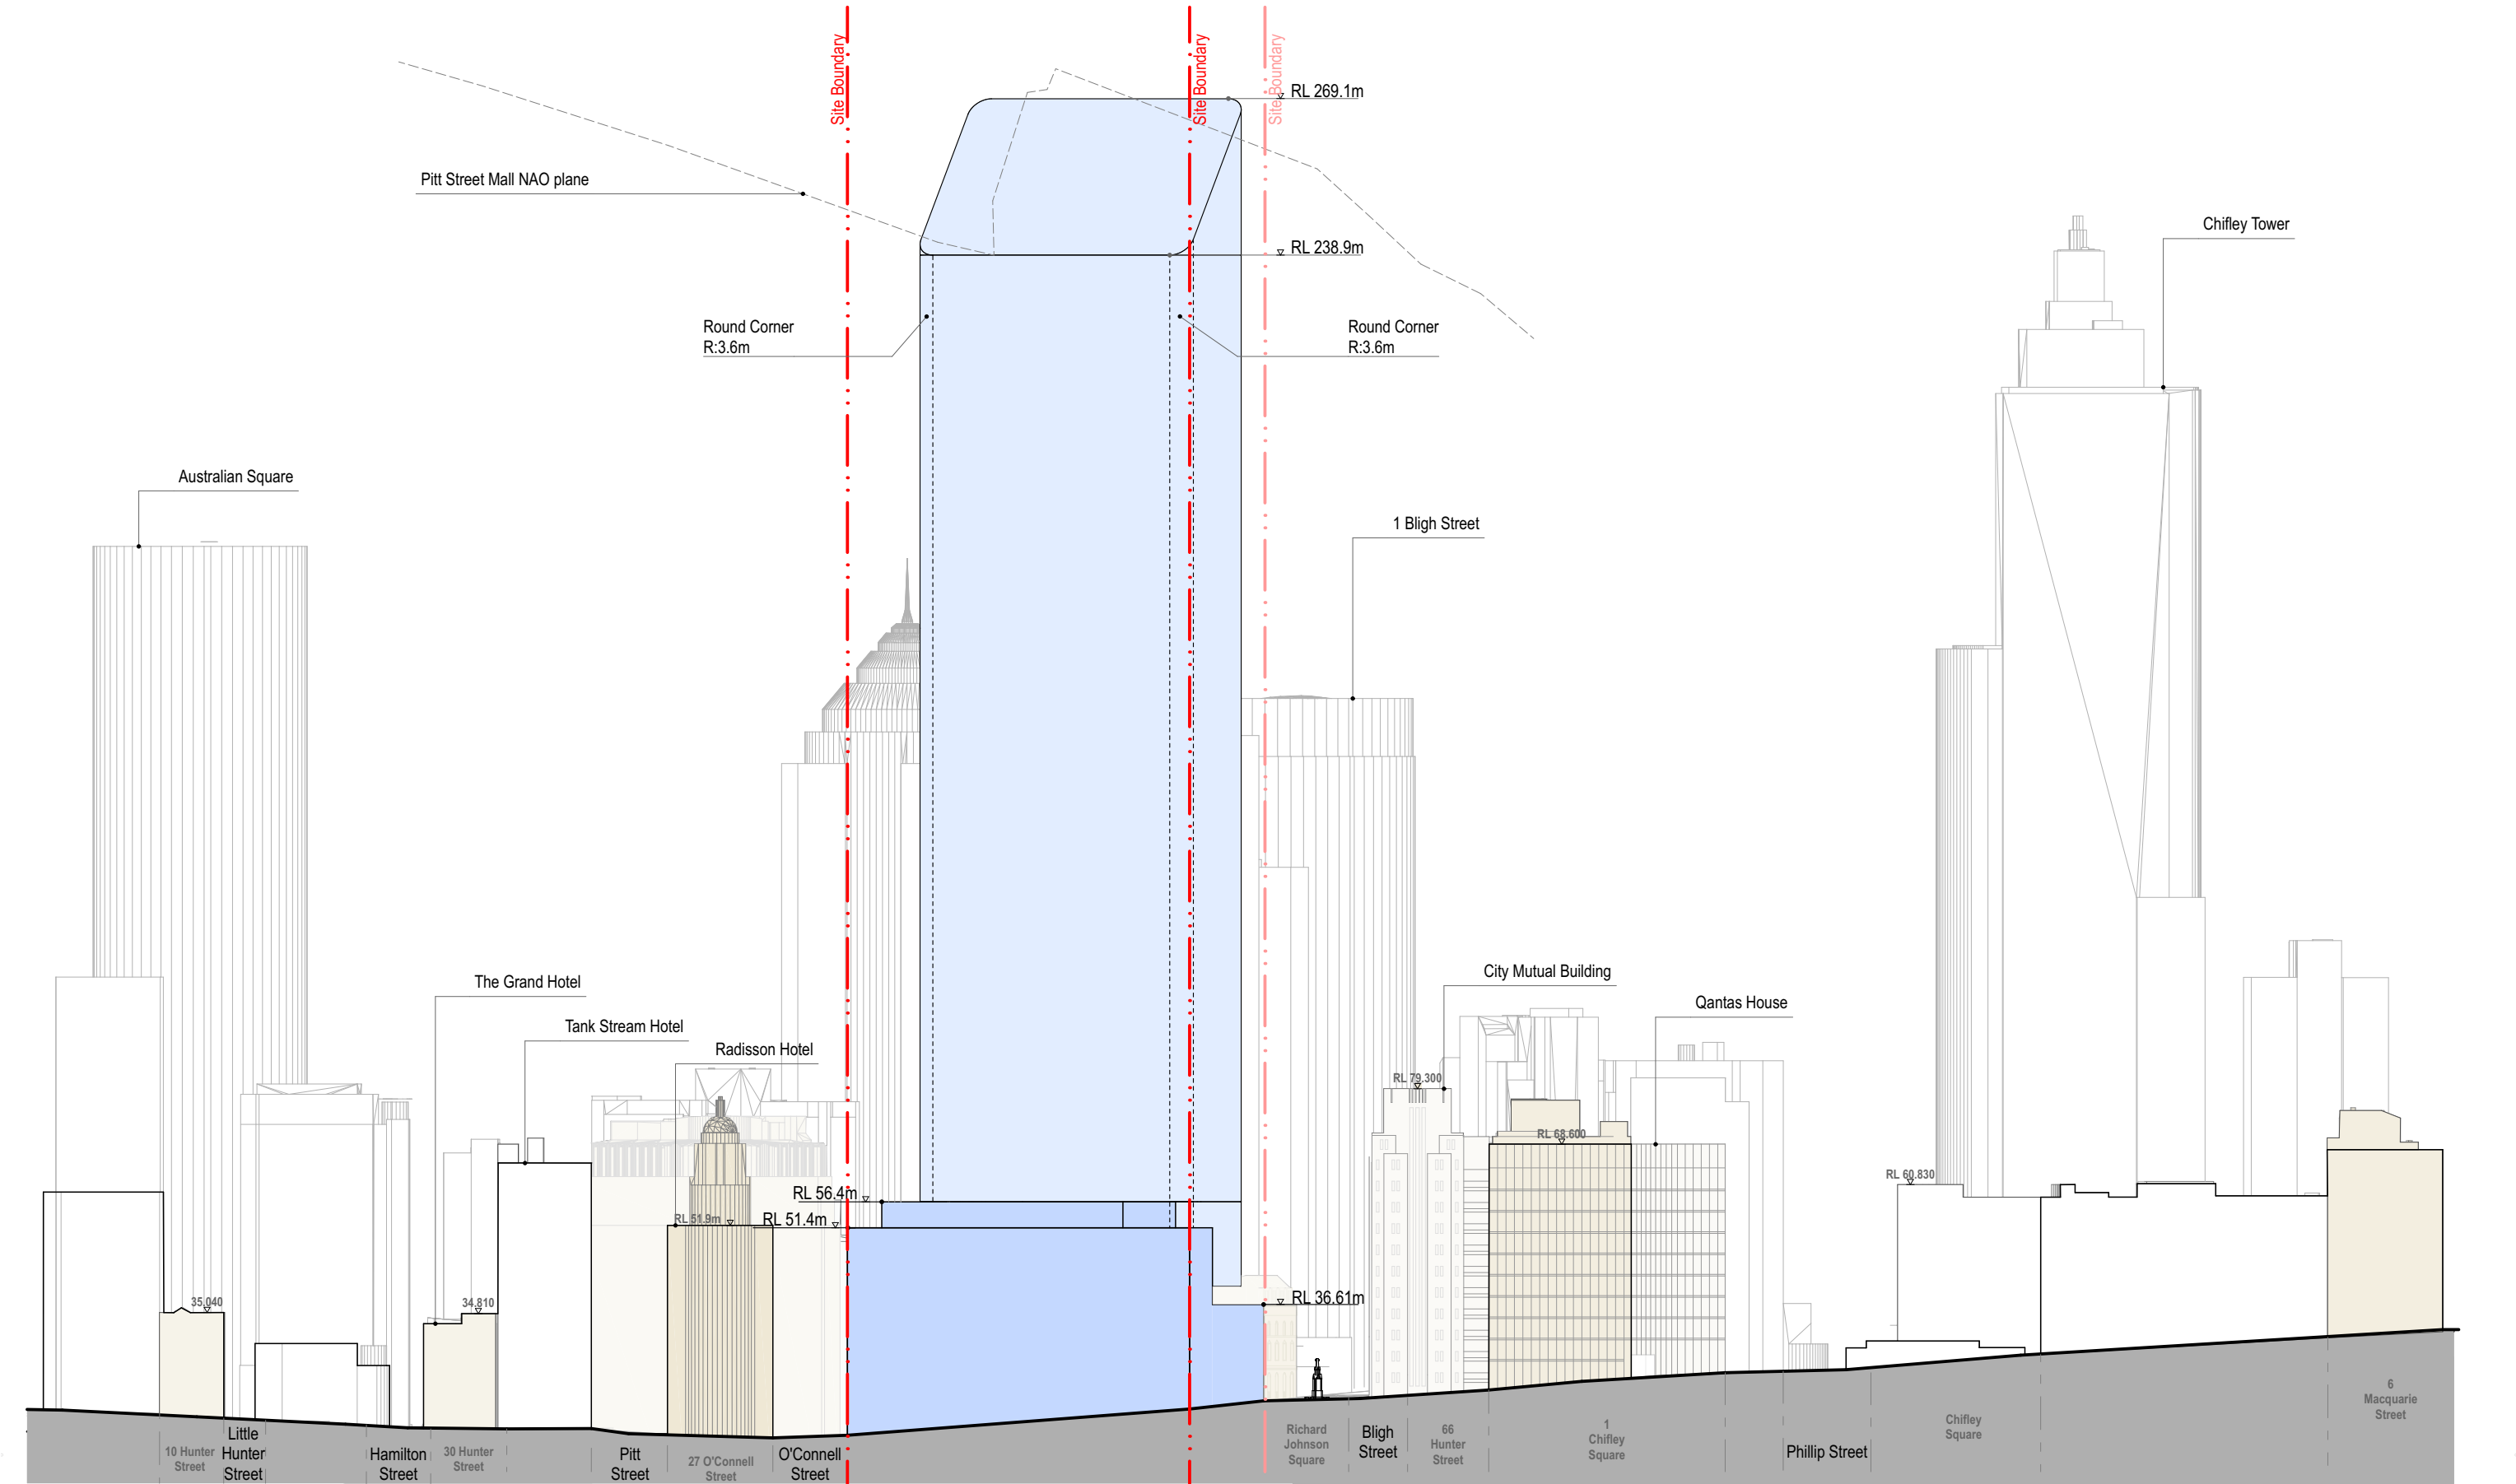

Hunter Street Station - East CBDN SYDNEY NSW 2000	East Envelope - South Elevation Envelope Set		Scale 1:1200 @ A3	Code MOSD	Sheet PP_E_2612	Rev 01	
---	--	--	-----------------------------	---------------------	---------------------------	------------------	--

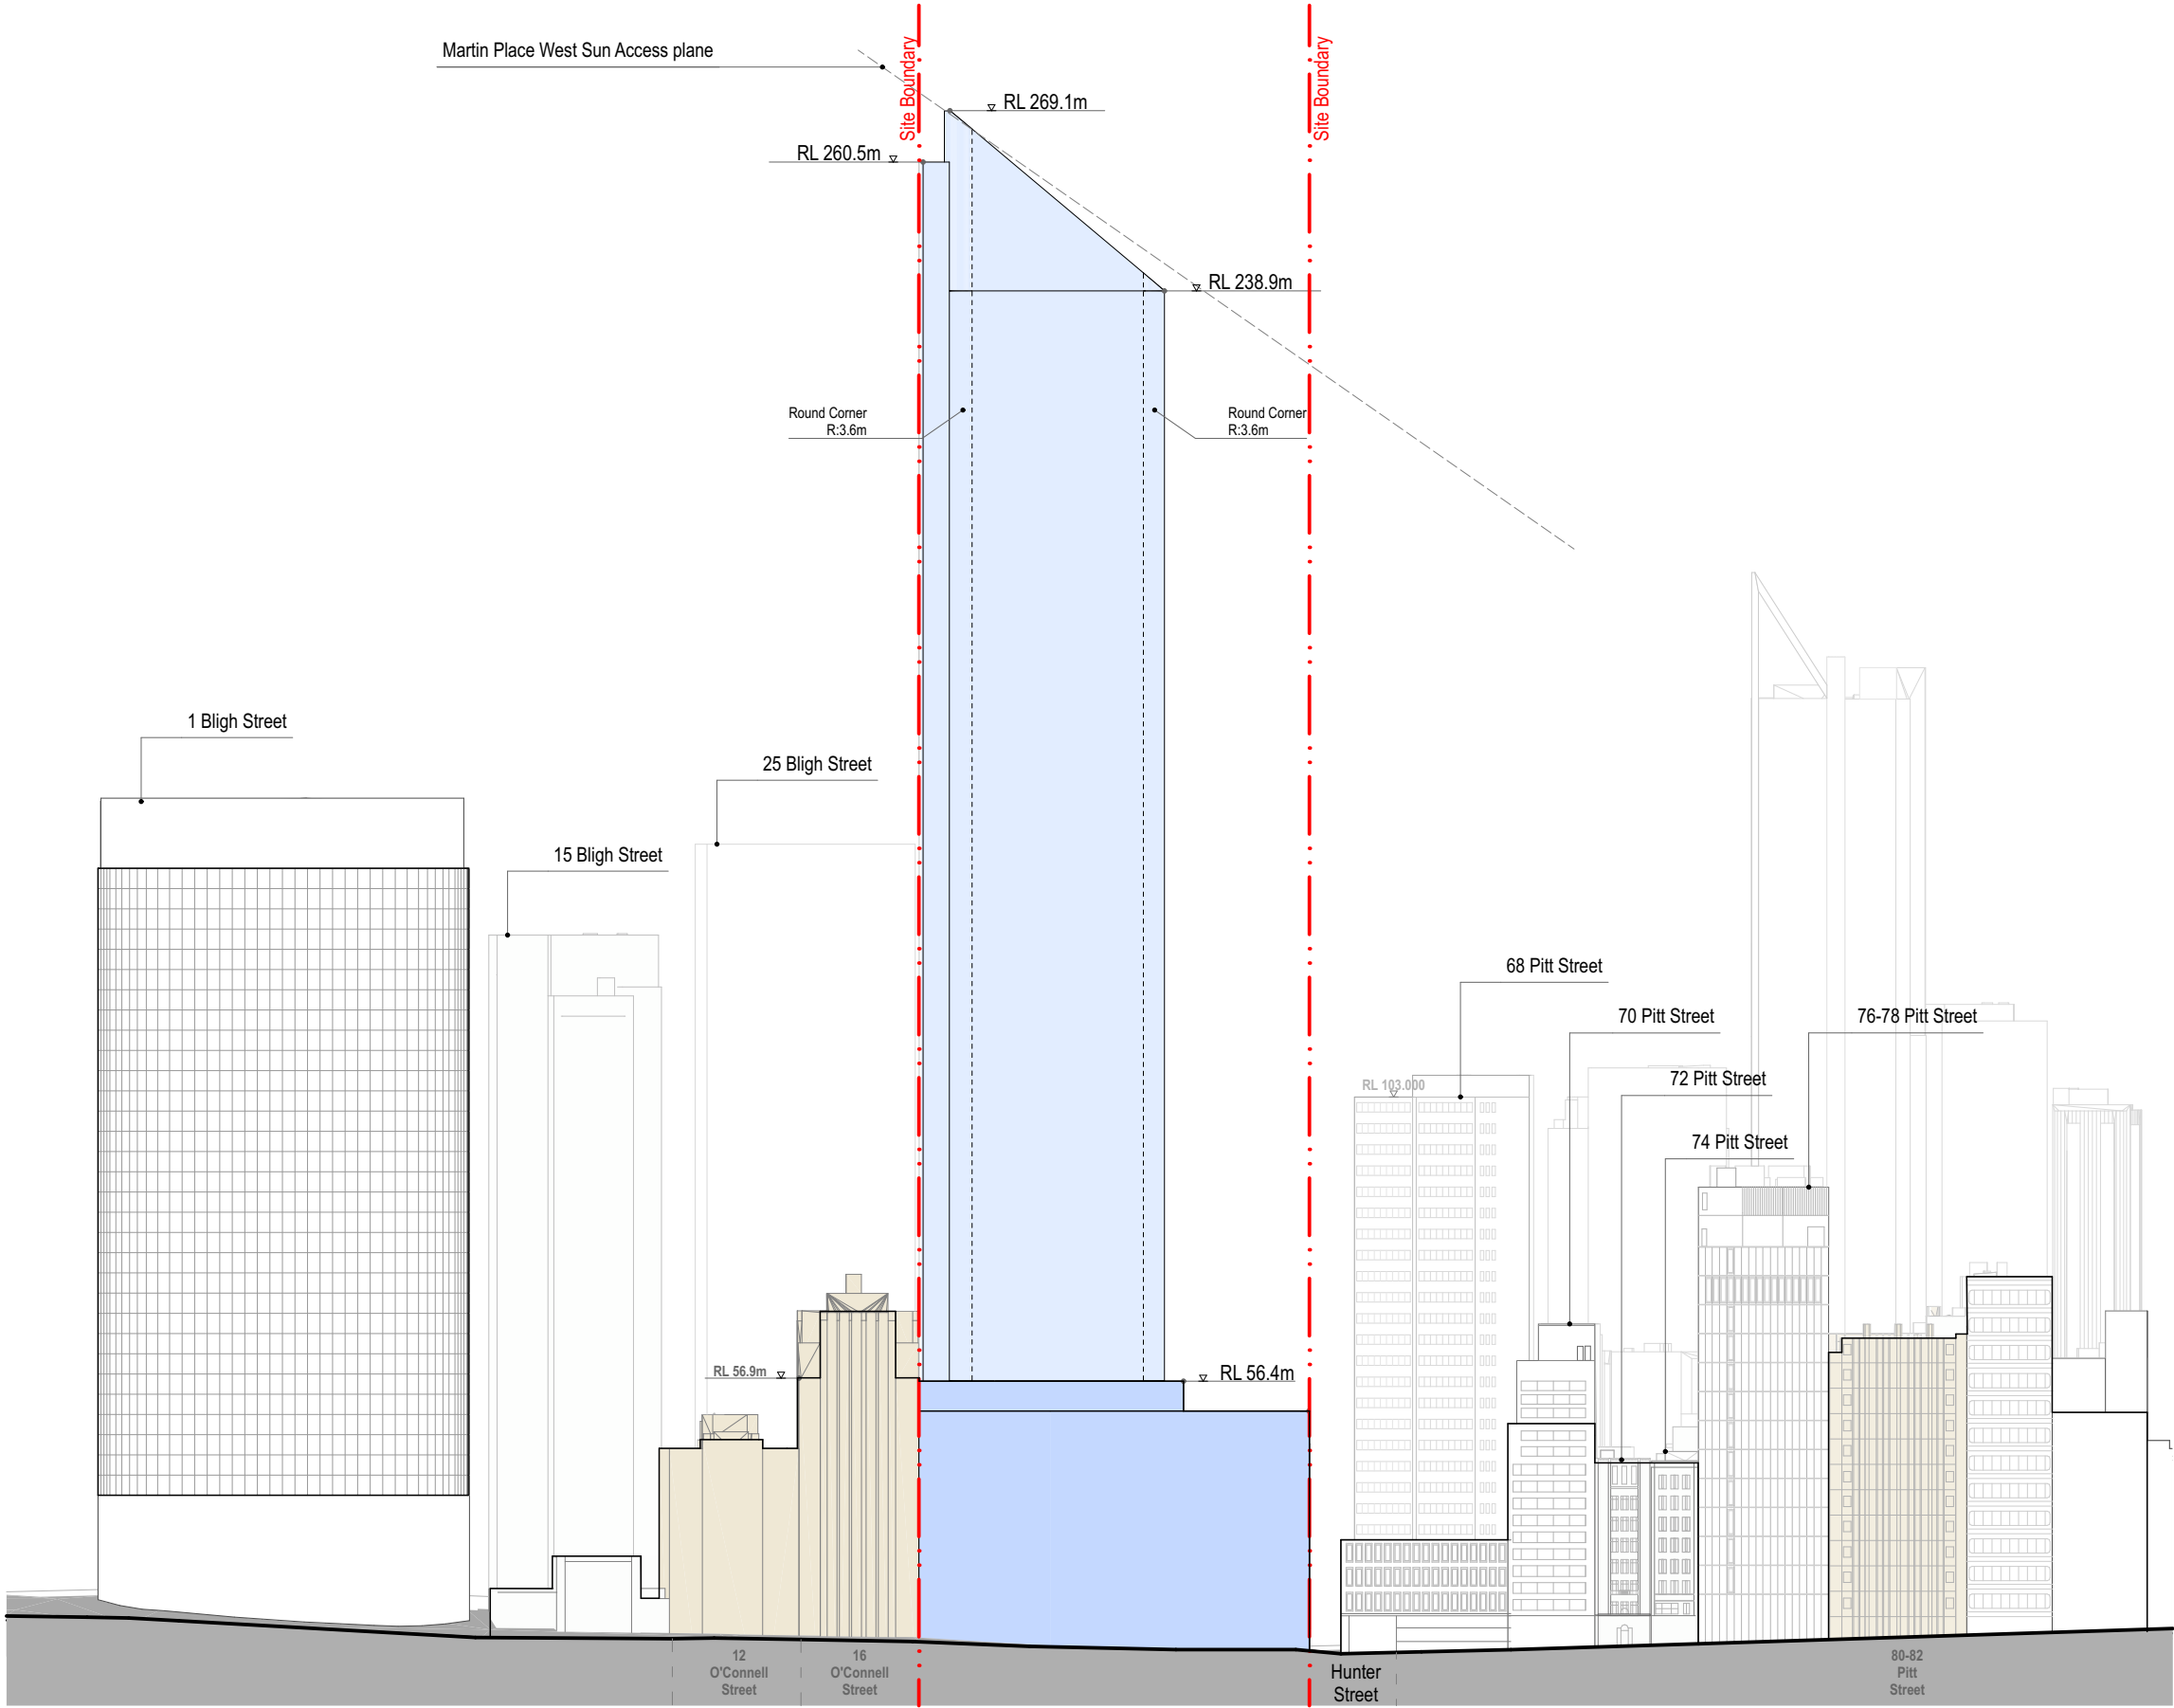

Hunter Street Station - East
CBDN SYDNEY NSW 2000

East Envelope - West Elevation
Envelope Set


Scale
1:1200 @ A3

Code
MOSD

Sheet
PP_E_2613

Rev
01



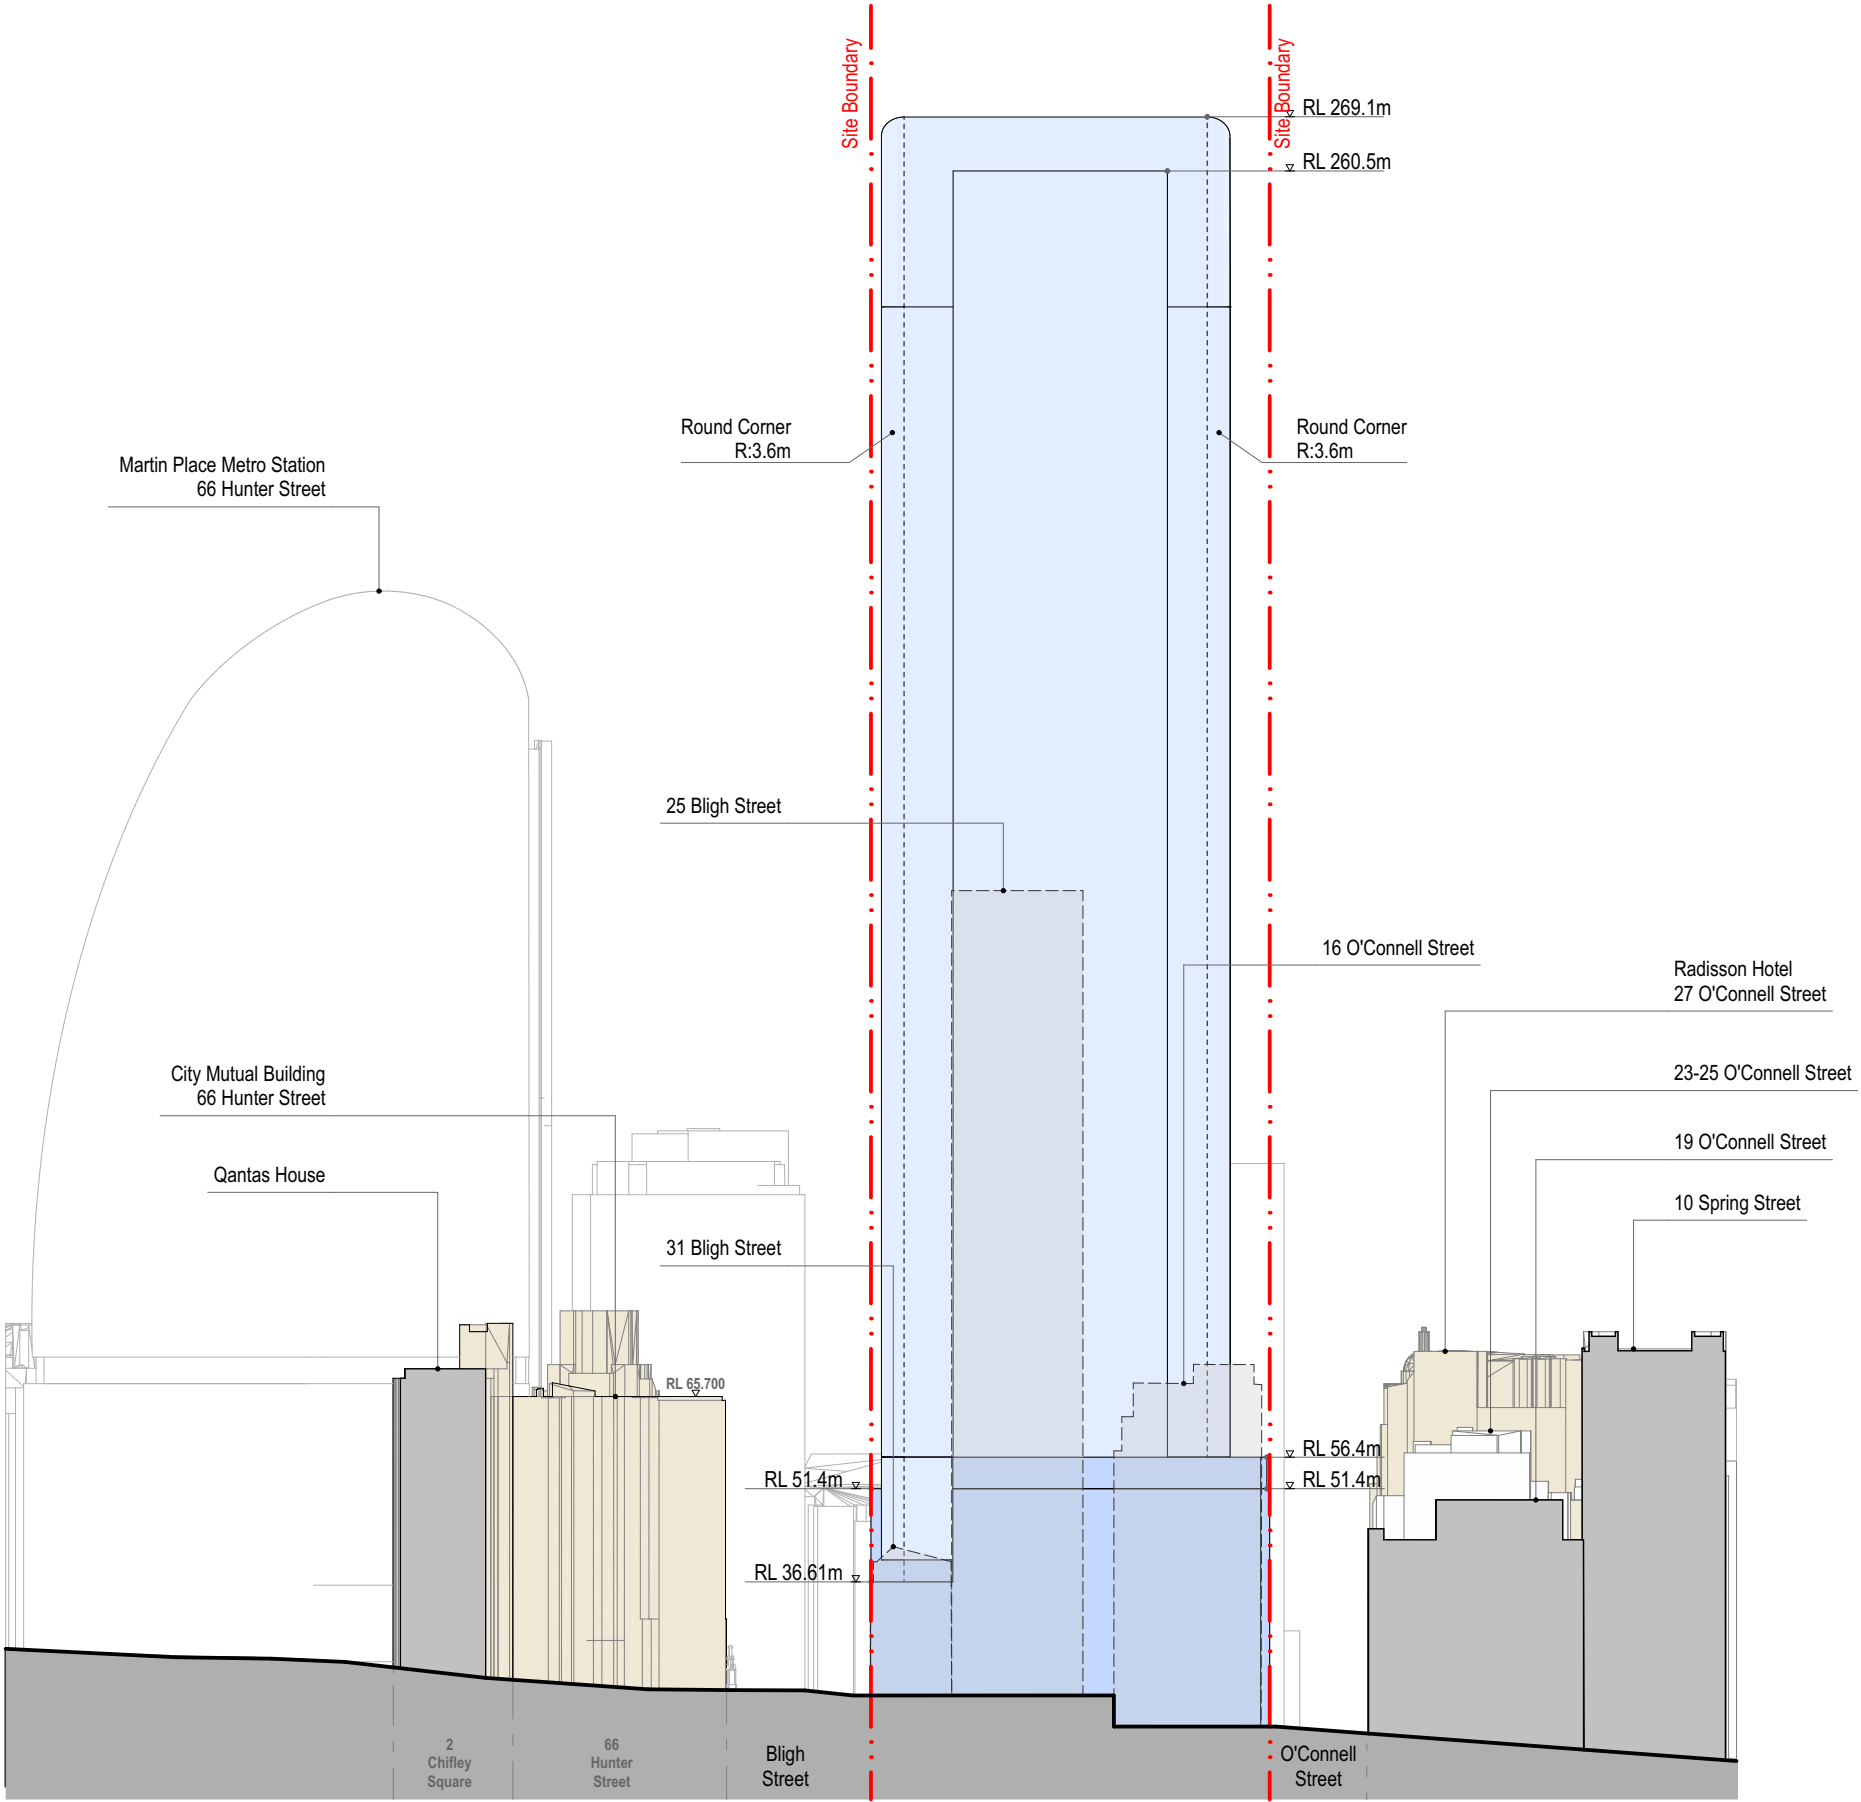

Hunter Street Station - East
CBDN SYDNEY NSW 2000

East Envelope - North Elevation
Envelope Set



Scale
1:1200 @ A3

Code
MOSD

Sheet
PP_E_2614

Rev
01



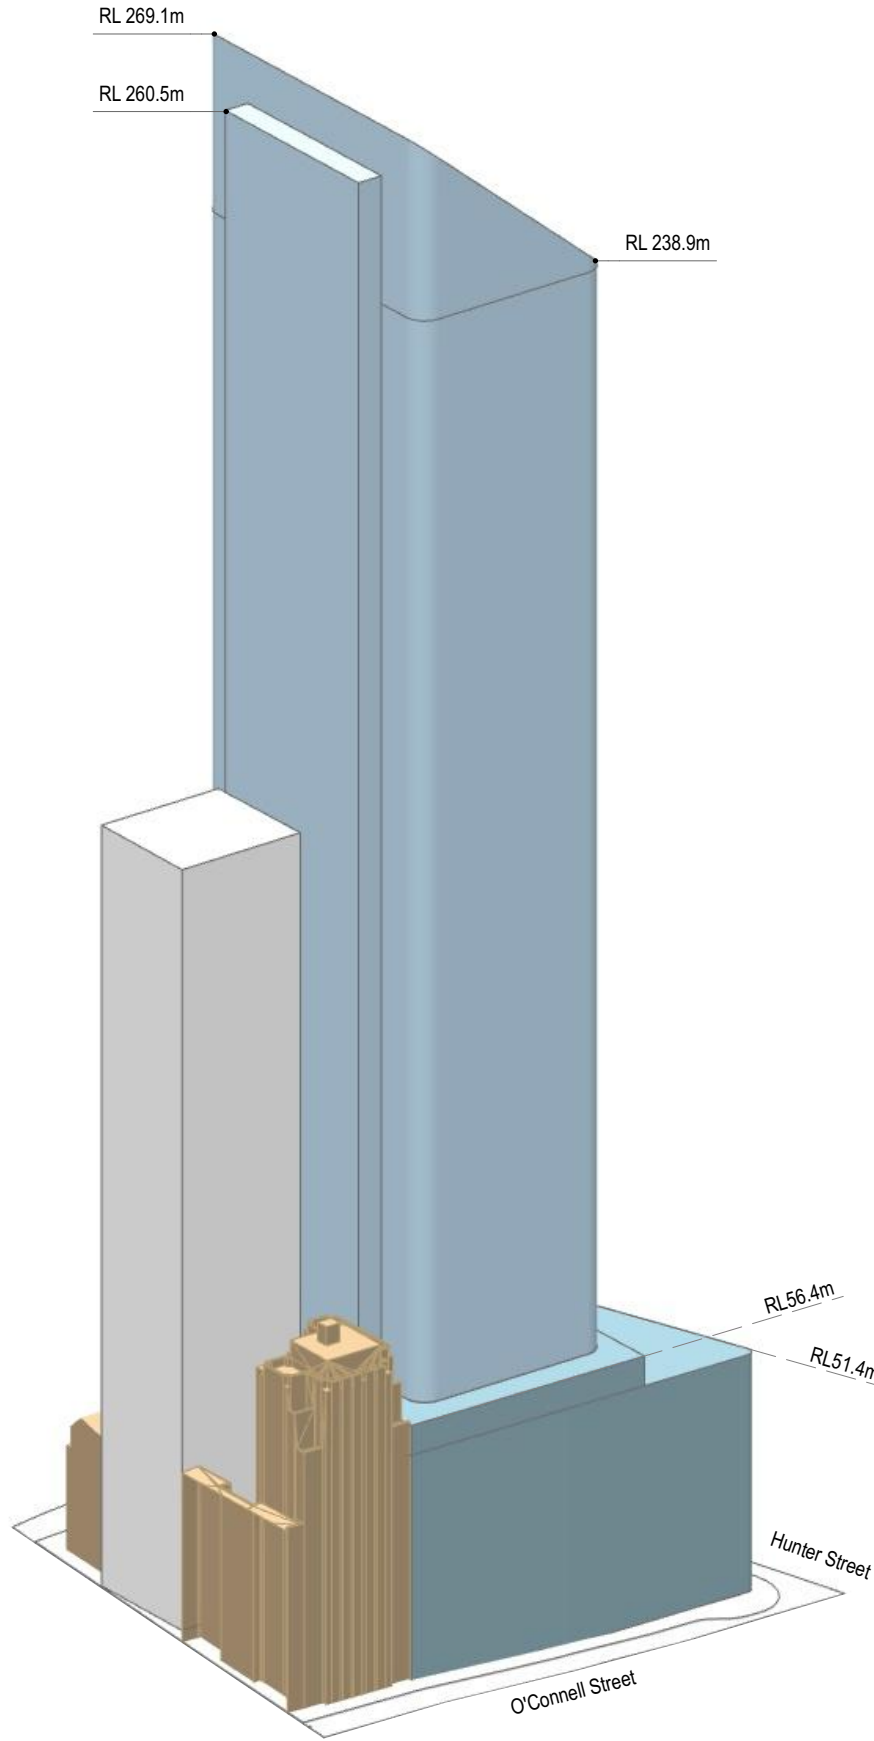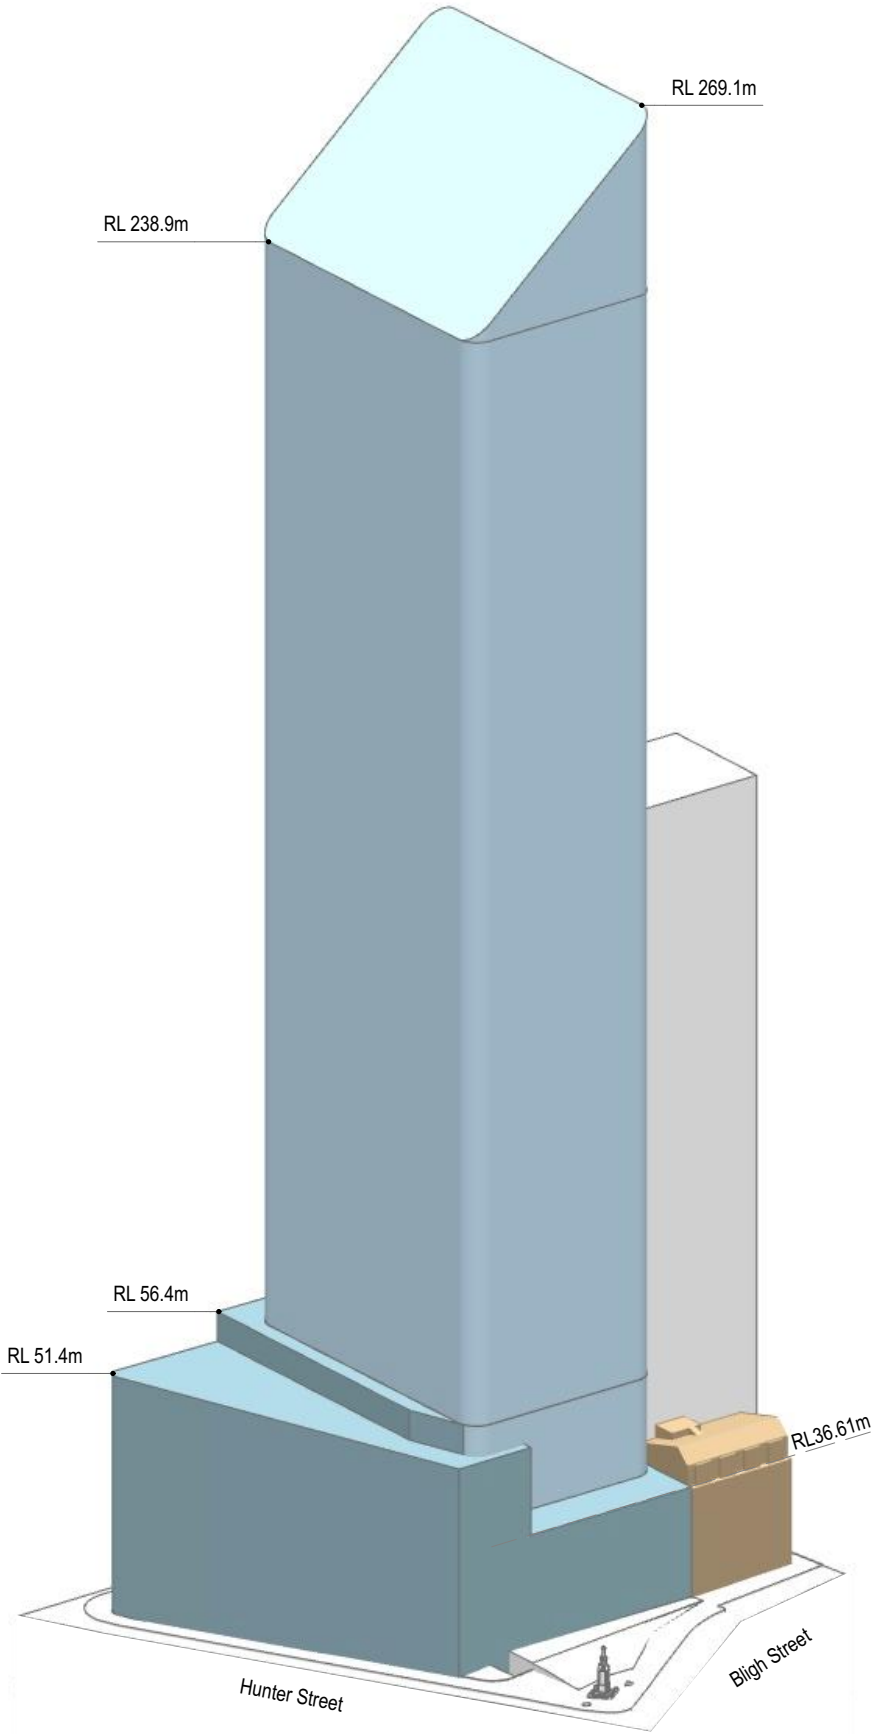

Hunter Street Station - East
CBDN SYDNEY NSW 2000

East Envelope - Axonometric View
Envelope Set

Scale
N/A @ A3

Code
MOSD

Sheet
PP_E_2621

Rev
01

